




REVISIONS

REV.	DATE	DESCRIPTION	DWN.	CKD.	APP.

 

9360 Glacier Highway Ste 100
Juneau, Alaska 99801
Phone: 907-586-2093
Fax: 907-586-2099
www.pndengineers.com

DESIGN: BMI CHECKED: CRS
DRAWN: PJD APPROVED: CRS

SCALE: SCALE IN FEET
0 60 120 FT.



DATE: MARCH 2017

CITY & BOROUGH OF JUNEAU, ALASKA
STATTER HARBOR IMPROVEMENTS PH II
CBJ PROJECT - DH16-XXX

SHEET TITLE:
SITE PLAN CONCEPT NO.7
COMMERCIAL CHARTERS ONLY


PND PROJECT NO.: 152069

11
SHEET
11 OF X

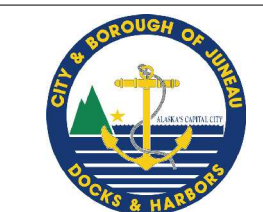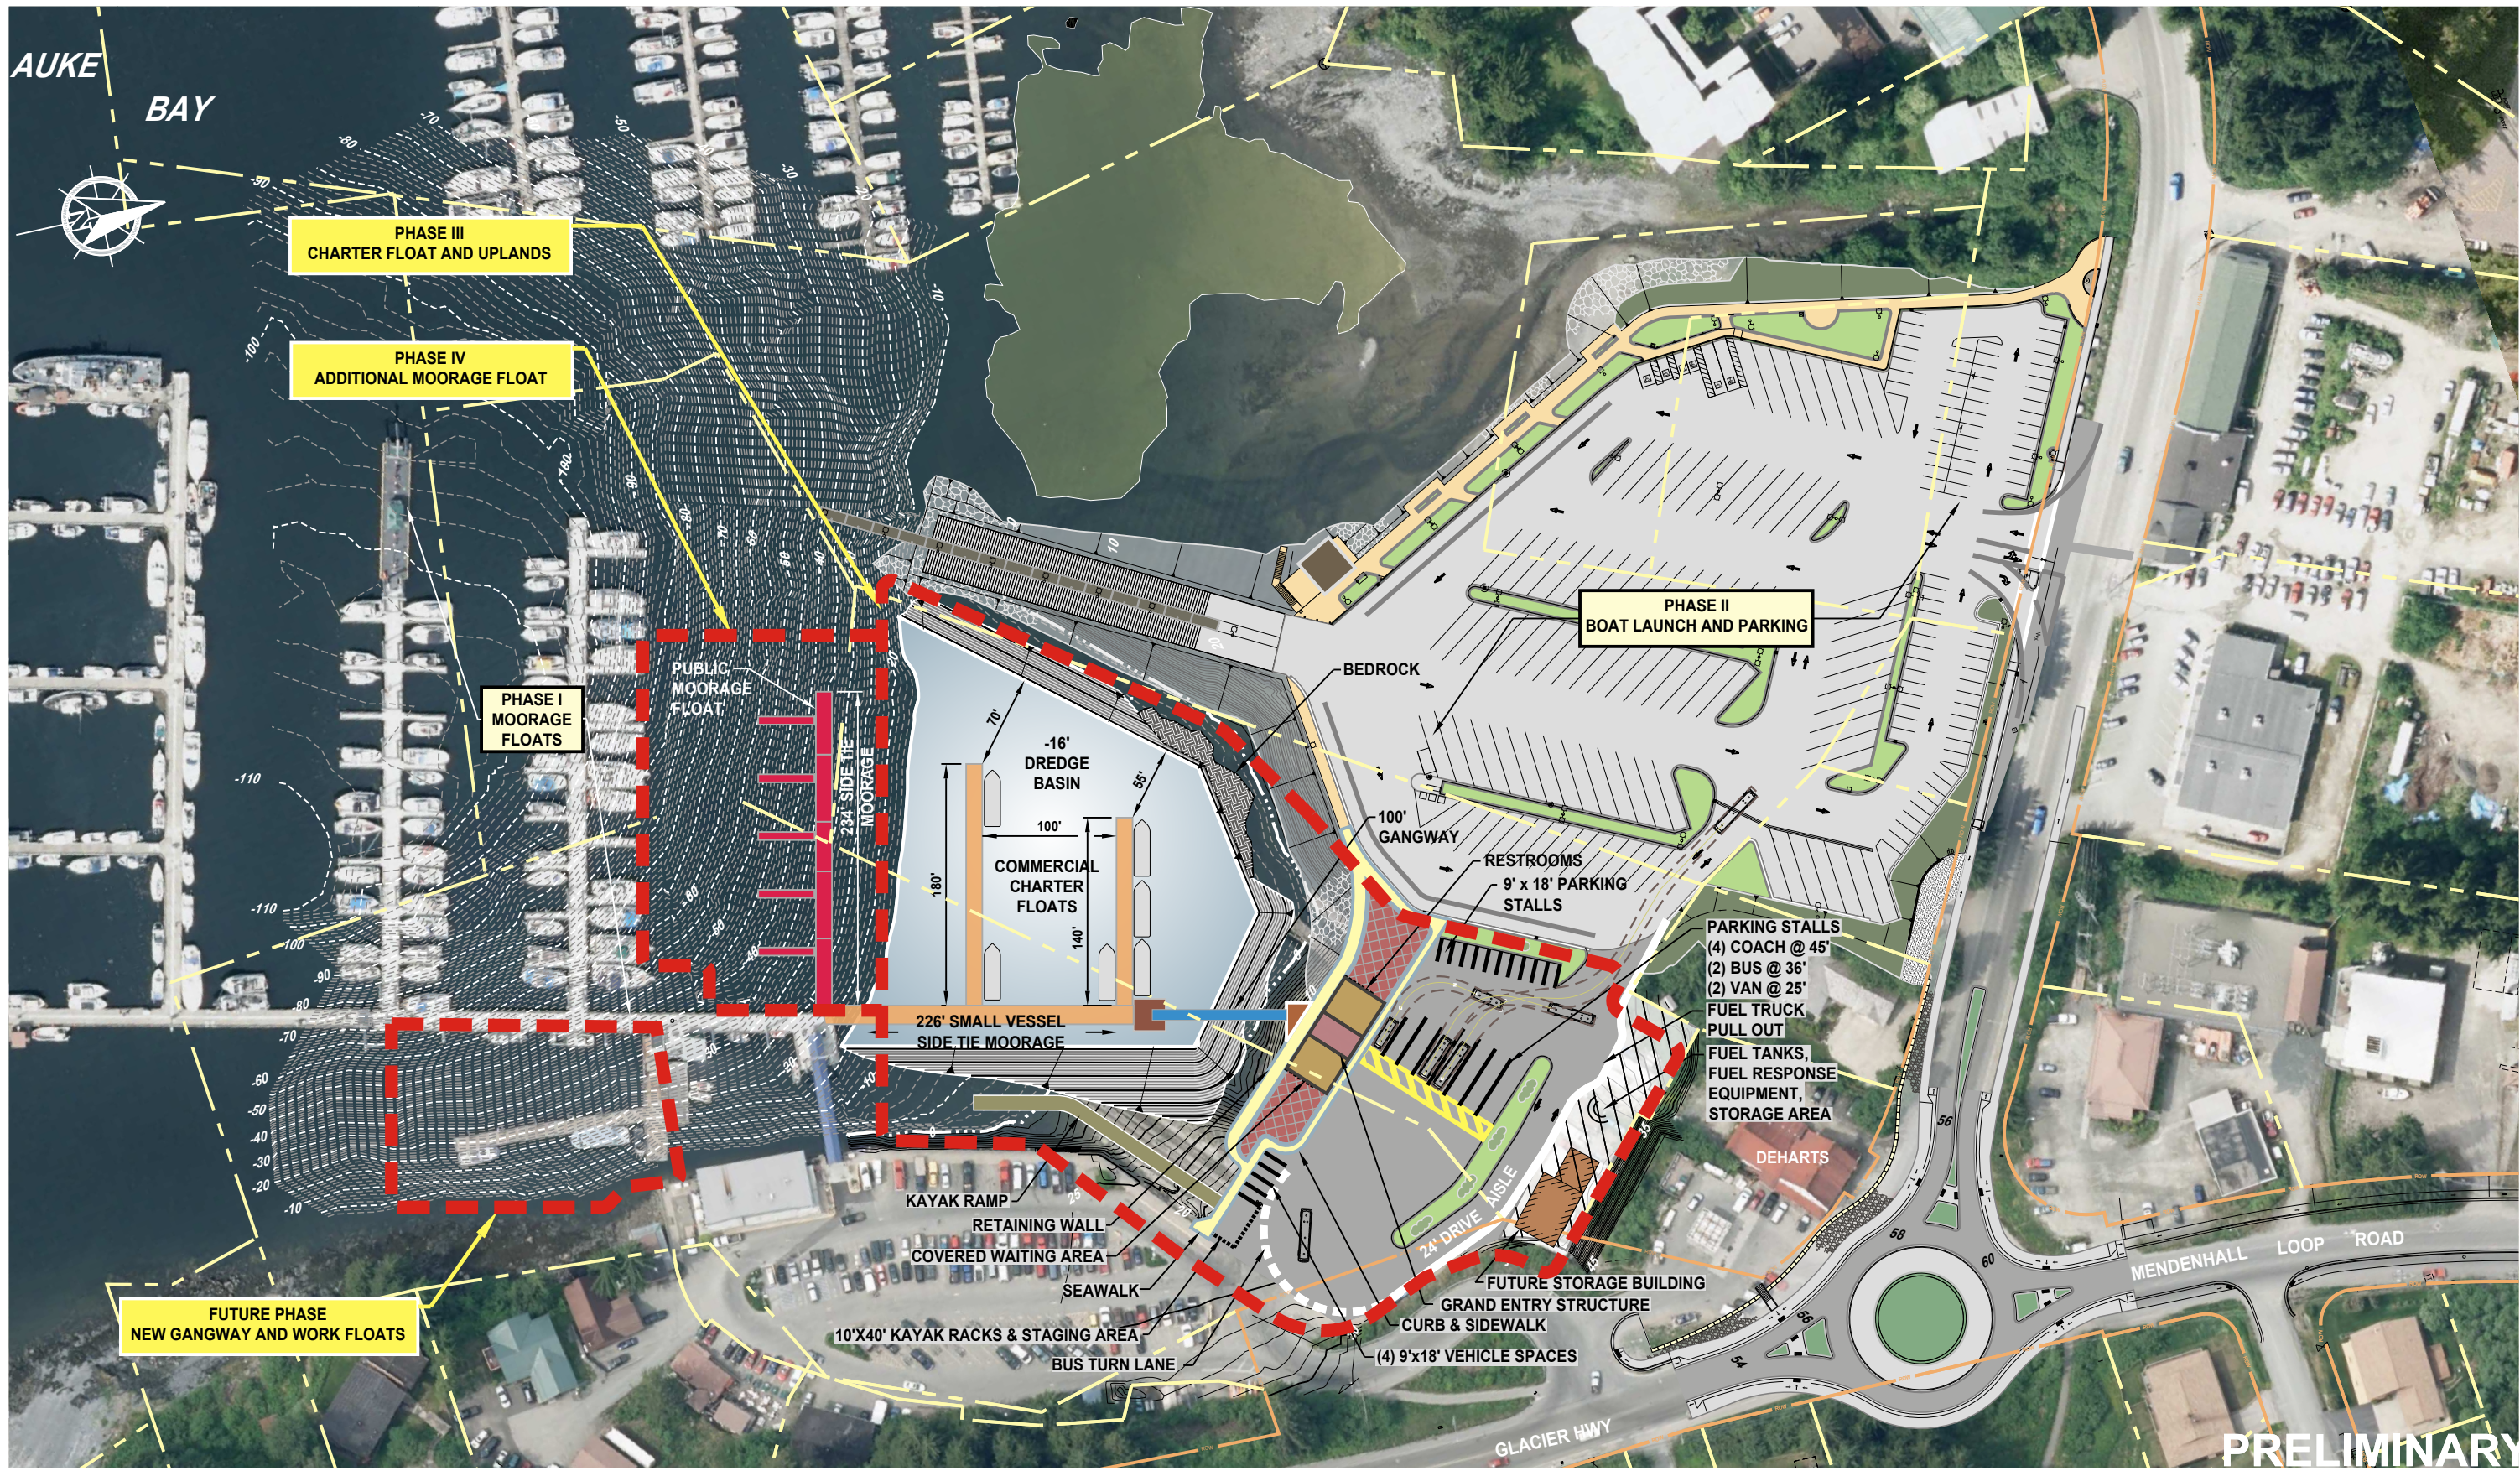


REVISIONS

REV.	DATE	DESCRIPTION	DWN.	CKD.	APP.

 

9360 Glacier Highway Ste 100
Juneau, Alaska 99801
Phone: 907-586-2093
Fax: 907-586-2099
www.pndengineers.com

DESIGN: BMI CHECKED: CRS
DRAWN: PJD APPROVED: CRS

 

DATE: MARCH 2017

CITY & BOROUGH OF JUNEAU, ALASKA
STATTER HARBOR IMPROVEMENTS PH III
CBJ PROJECT - DH16-XXX

SHEET TITLE:
SITE PLAN CONCEPT NO.7
ALL IMPROVEMENTS

PND PROJECT NO.: 152069

12
SHEET
12 OF X