



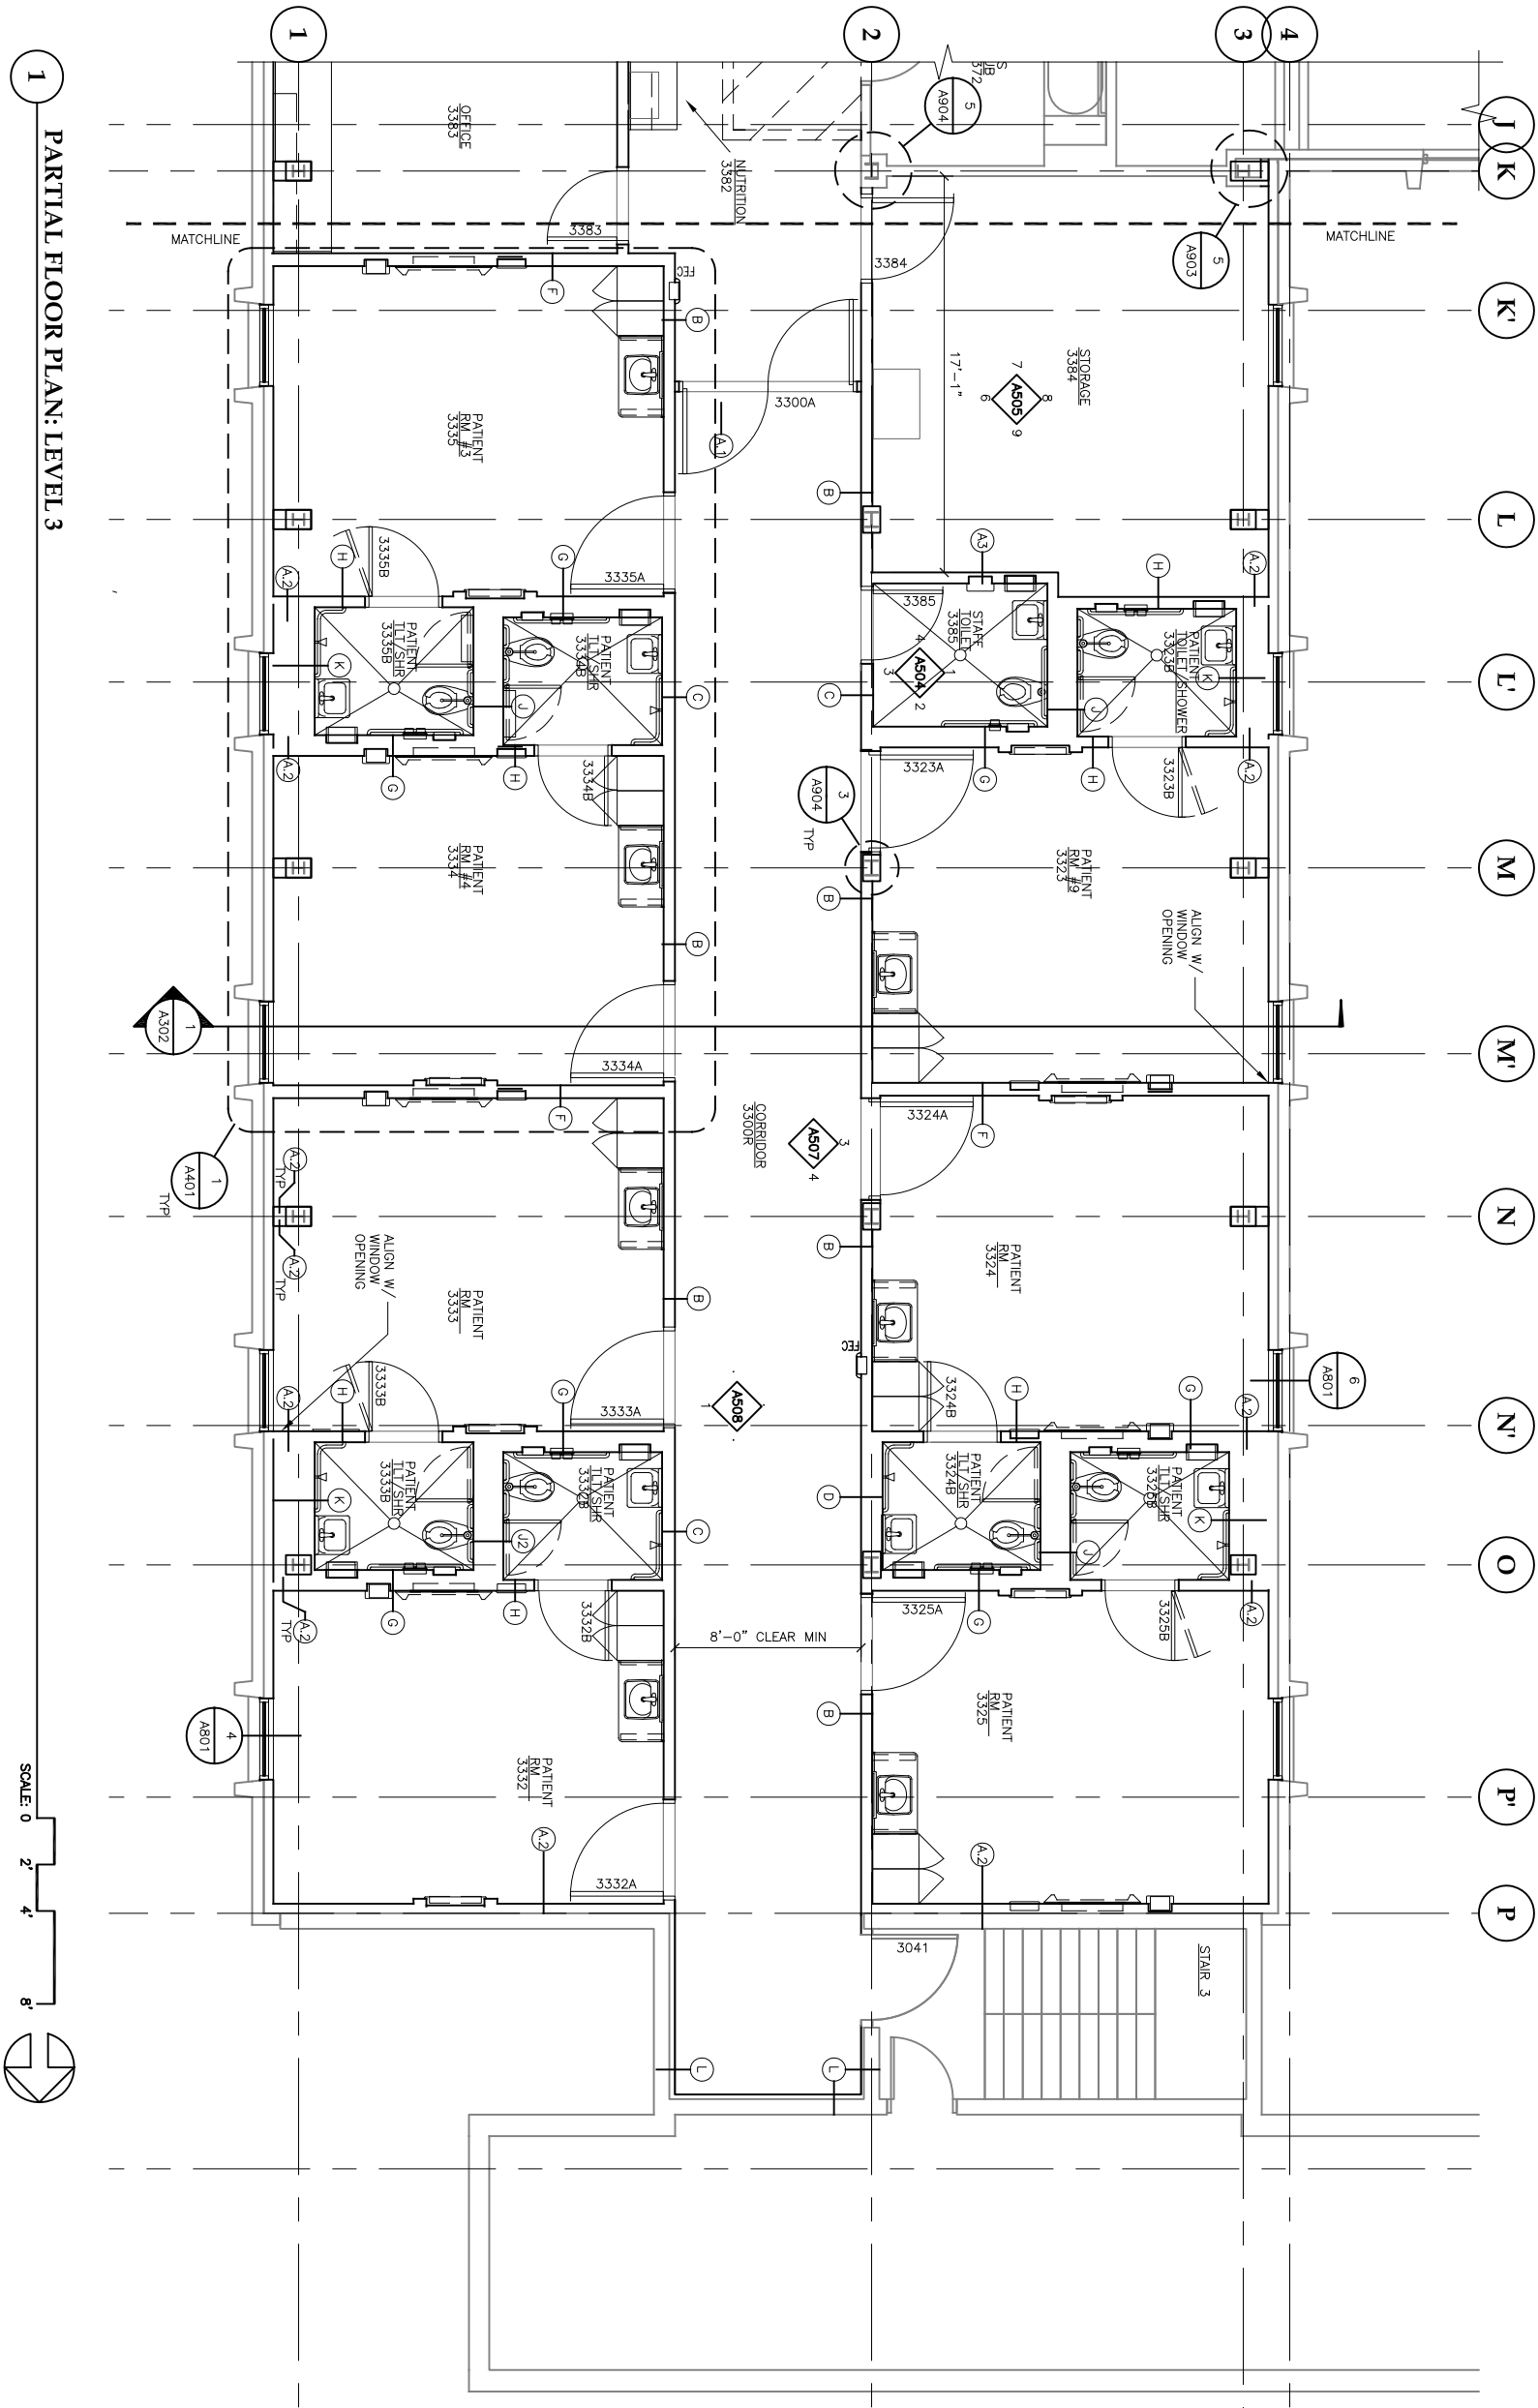

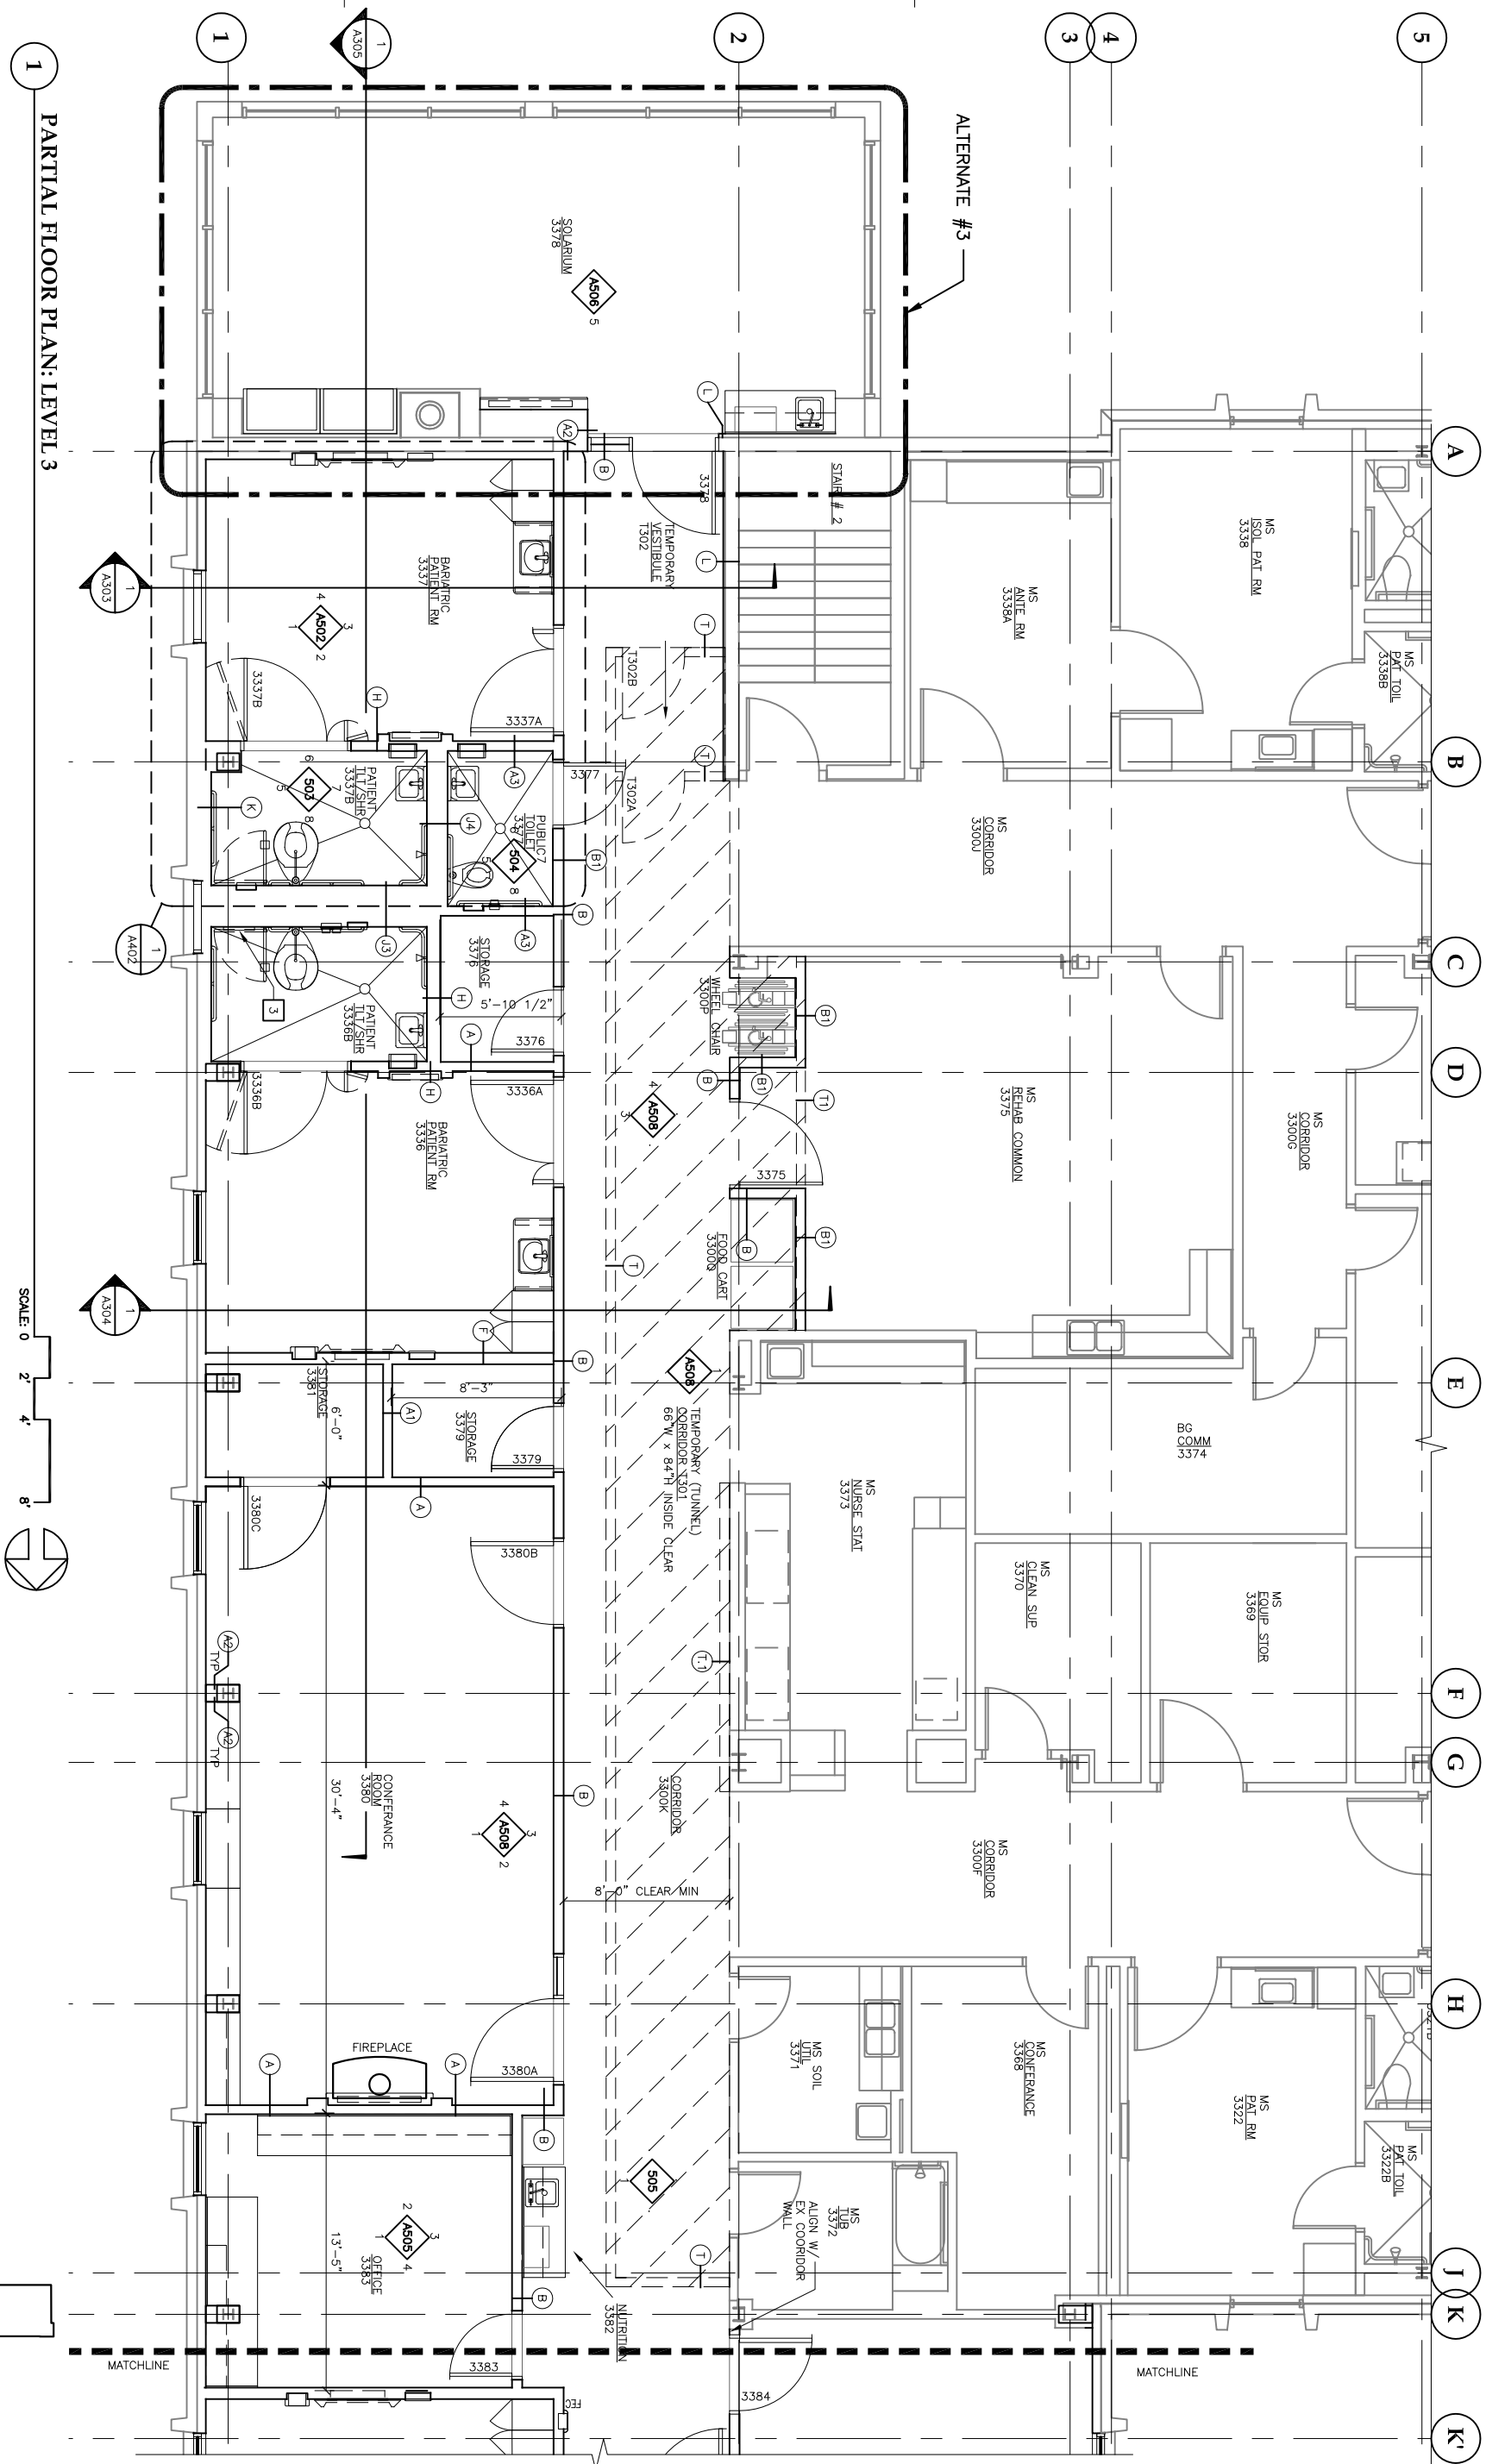

NOTE:
SEE SHEET A203 FOR KEYNOTES

KEY PLAN: LEVEL 3

**Jensen
Yorba
Lott
Inc.**

522 West 10th Street
Unumau, Alaska 99801
phone 907-586-1070
fax 907-586-9399
jensenyorbalott.com



**City & Borough of Juneau
Bartlett Regional Hospital
Medical/ Surgical East Wing Renovation
CBJ Contract No. E10-221
Juneau, Alaska**


REVISIONS

SHEET TITLE
PARTIAL
FLOOR PLAN
LEVEL 3

DATE: July 1, 2010
FILE: 0859

A205

A205

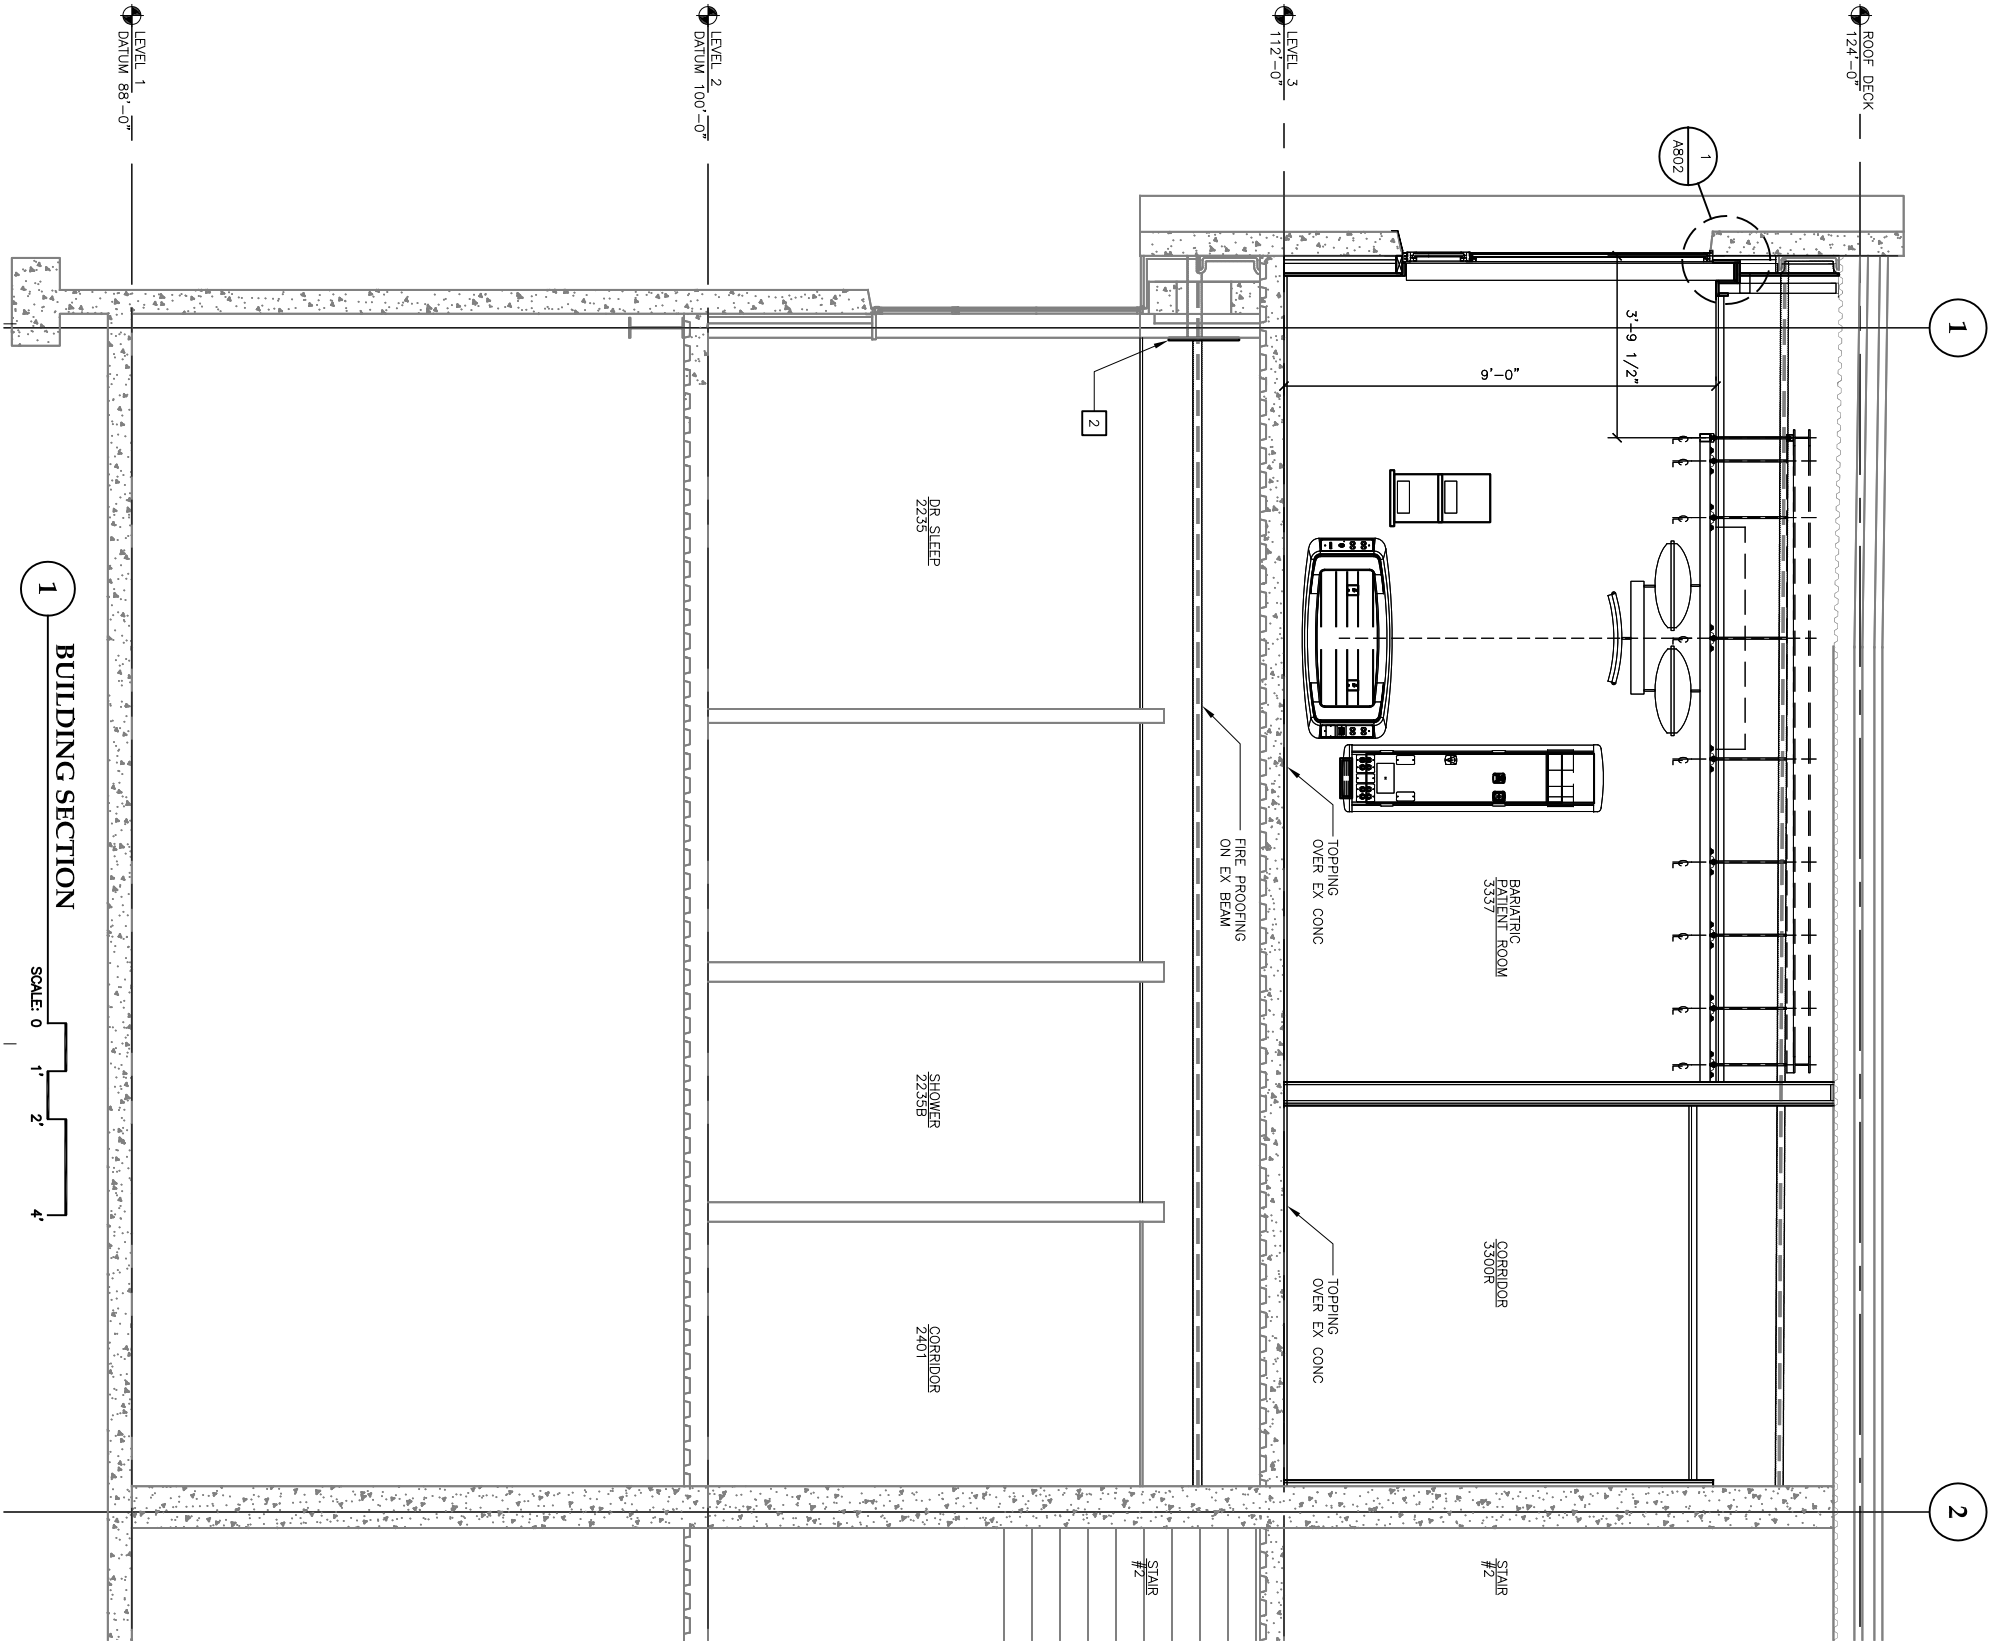

NOTE:
SEE SHEET A203 FOR KENNOTES

A303

DATE: July 1, 2010
FILE: 0859


SHEET TITLE
BUILDING
SECTION




City & Borough of Juneau
Bartlett Regional Hospital
Medical/Surgical East Wing Renovation
CBJ Contract No. E10-221
Juneau, Alaska




522 West 10th Street
Juneau, Alaska 99801
phone 907-586-1070
fax 907-586-3959
jensenyorbahlott.com

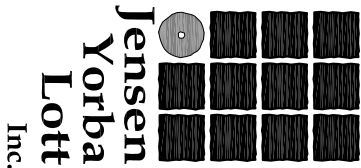


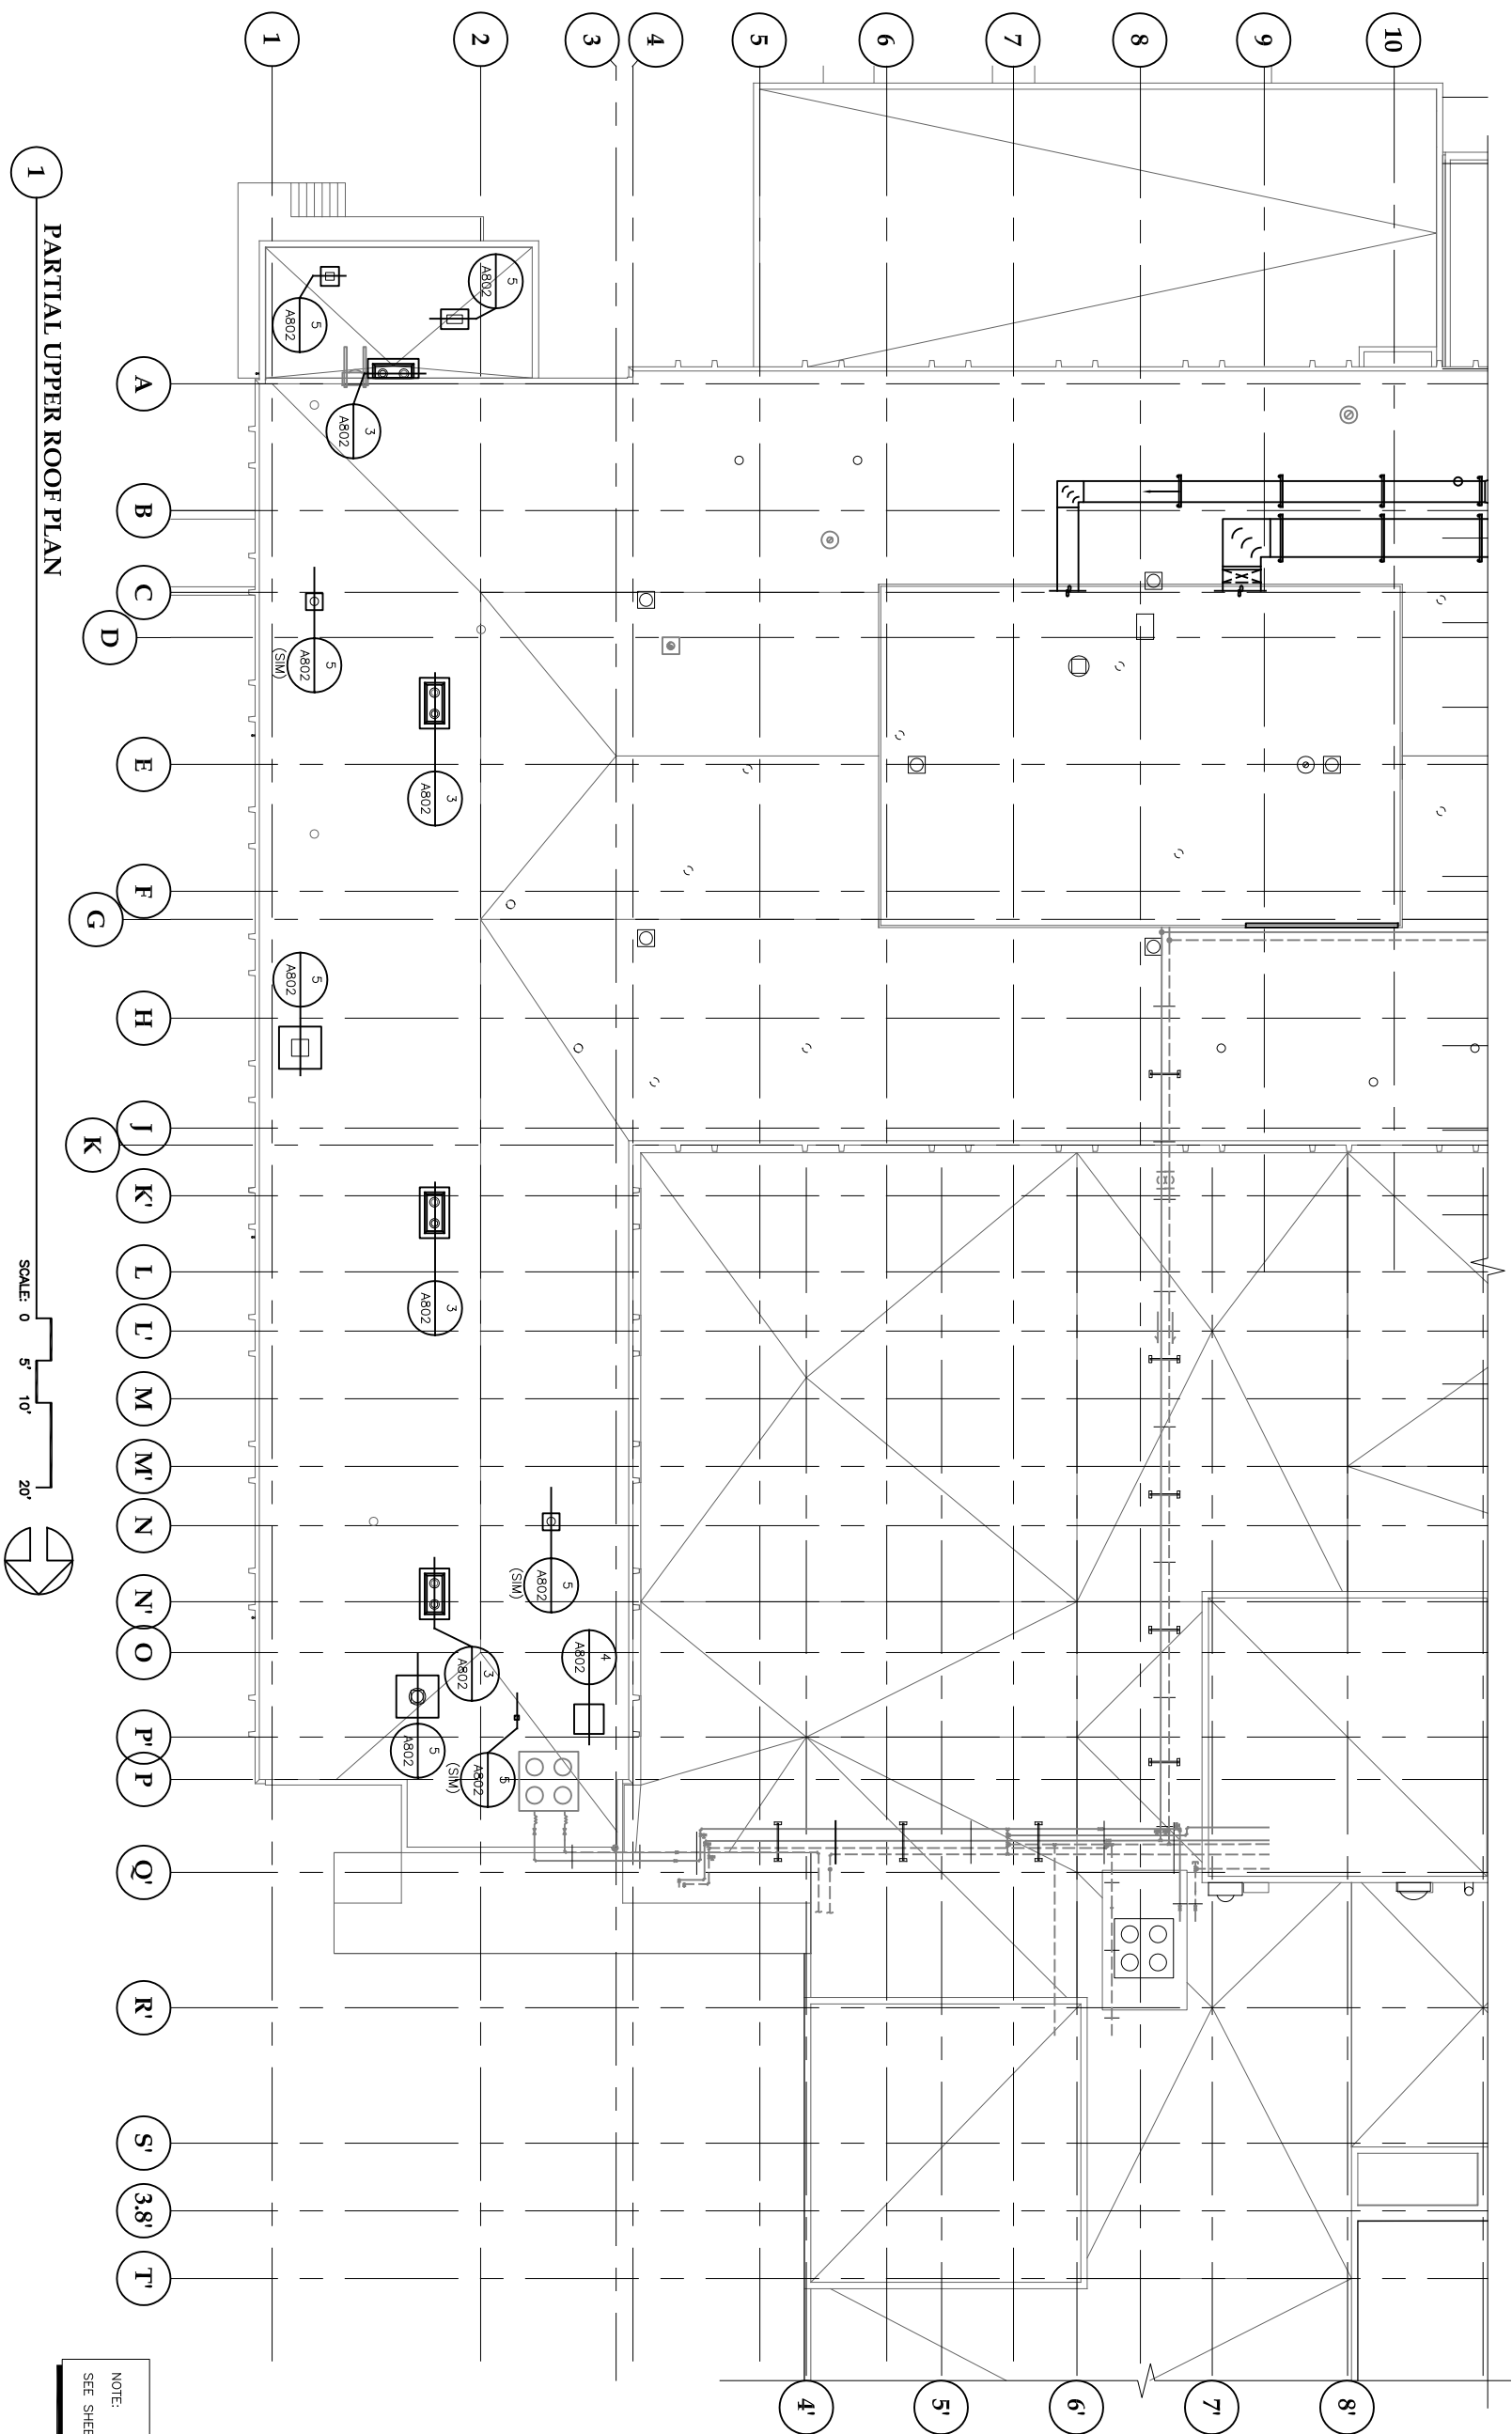


NOTE:
SEE SHEET A203 FOR KEYNOTES

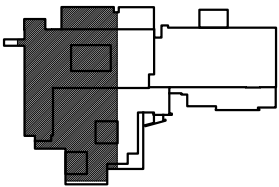



**City & Borough of Juneau
Bartlett Regional Hospital
Medical / Surgical East Wing Renovation
CBJ Contract No. E10-221
Juneau, Alaska**

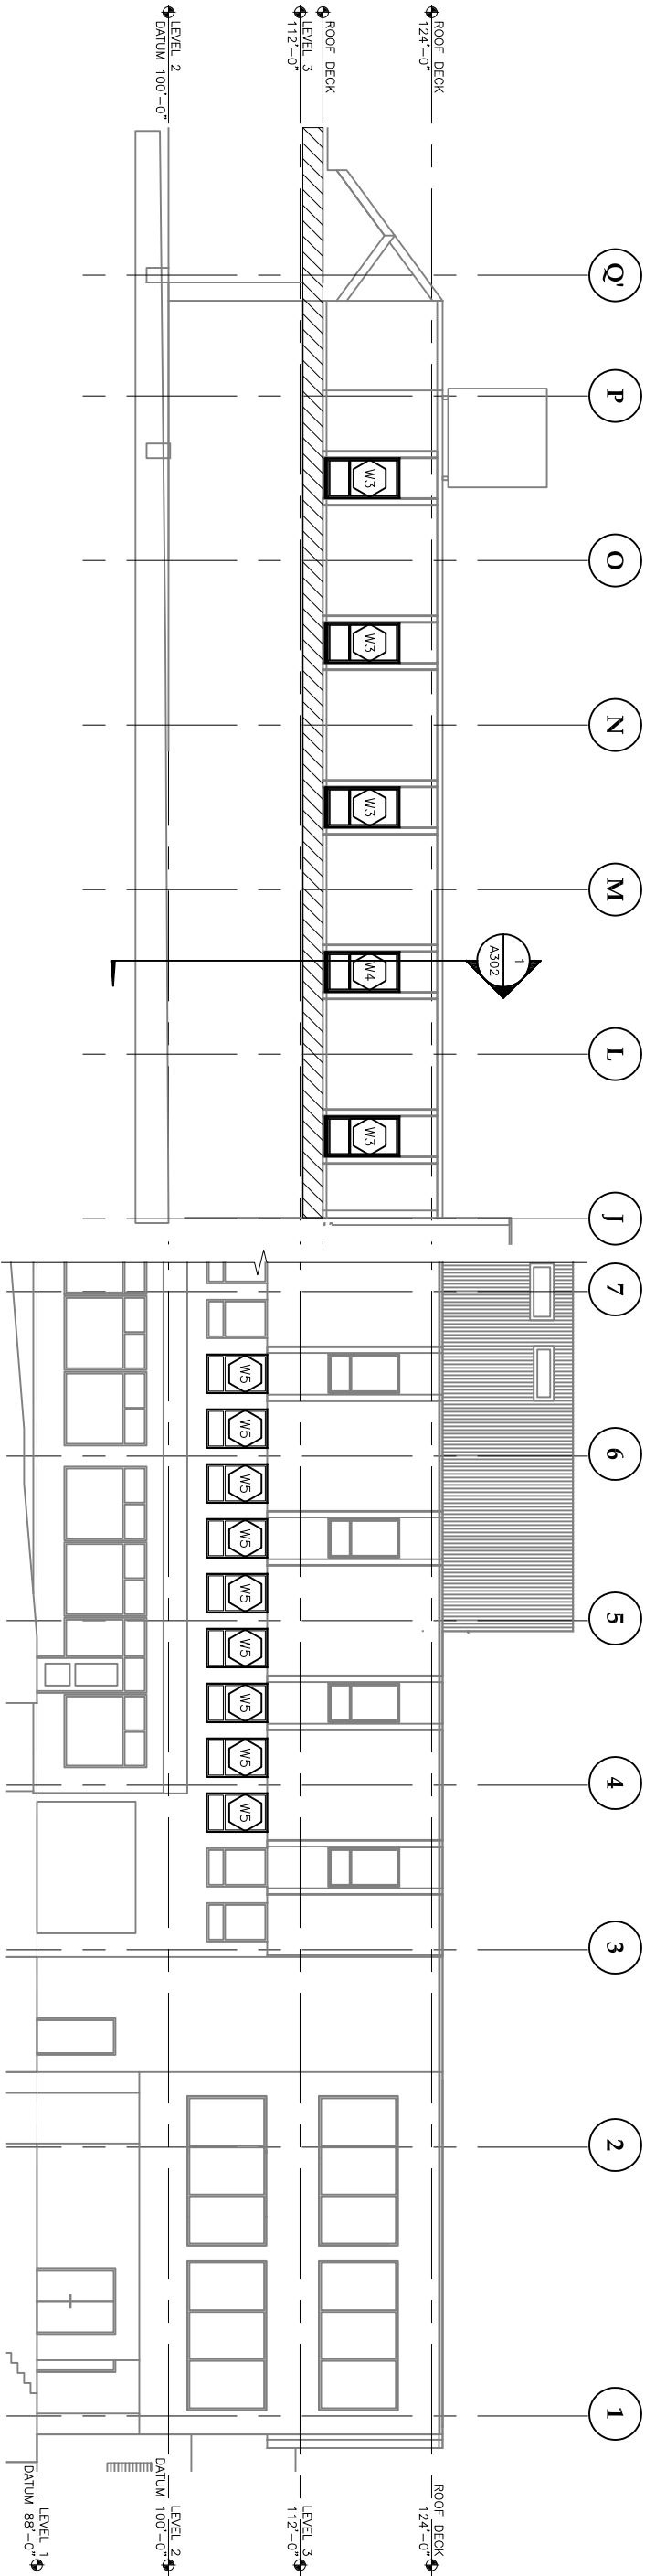

1 EXTERIOR ELEVATION - WEST

 


3 EXTERIOR ELEVATION - SOUTH

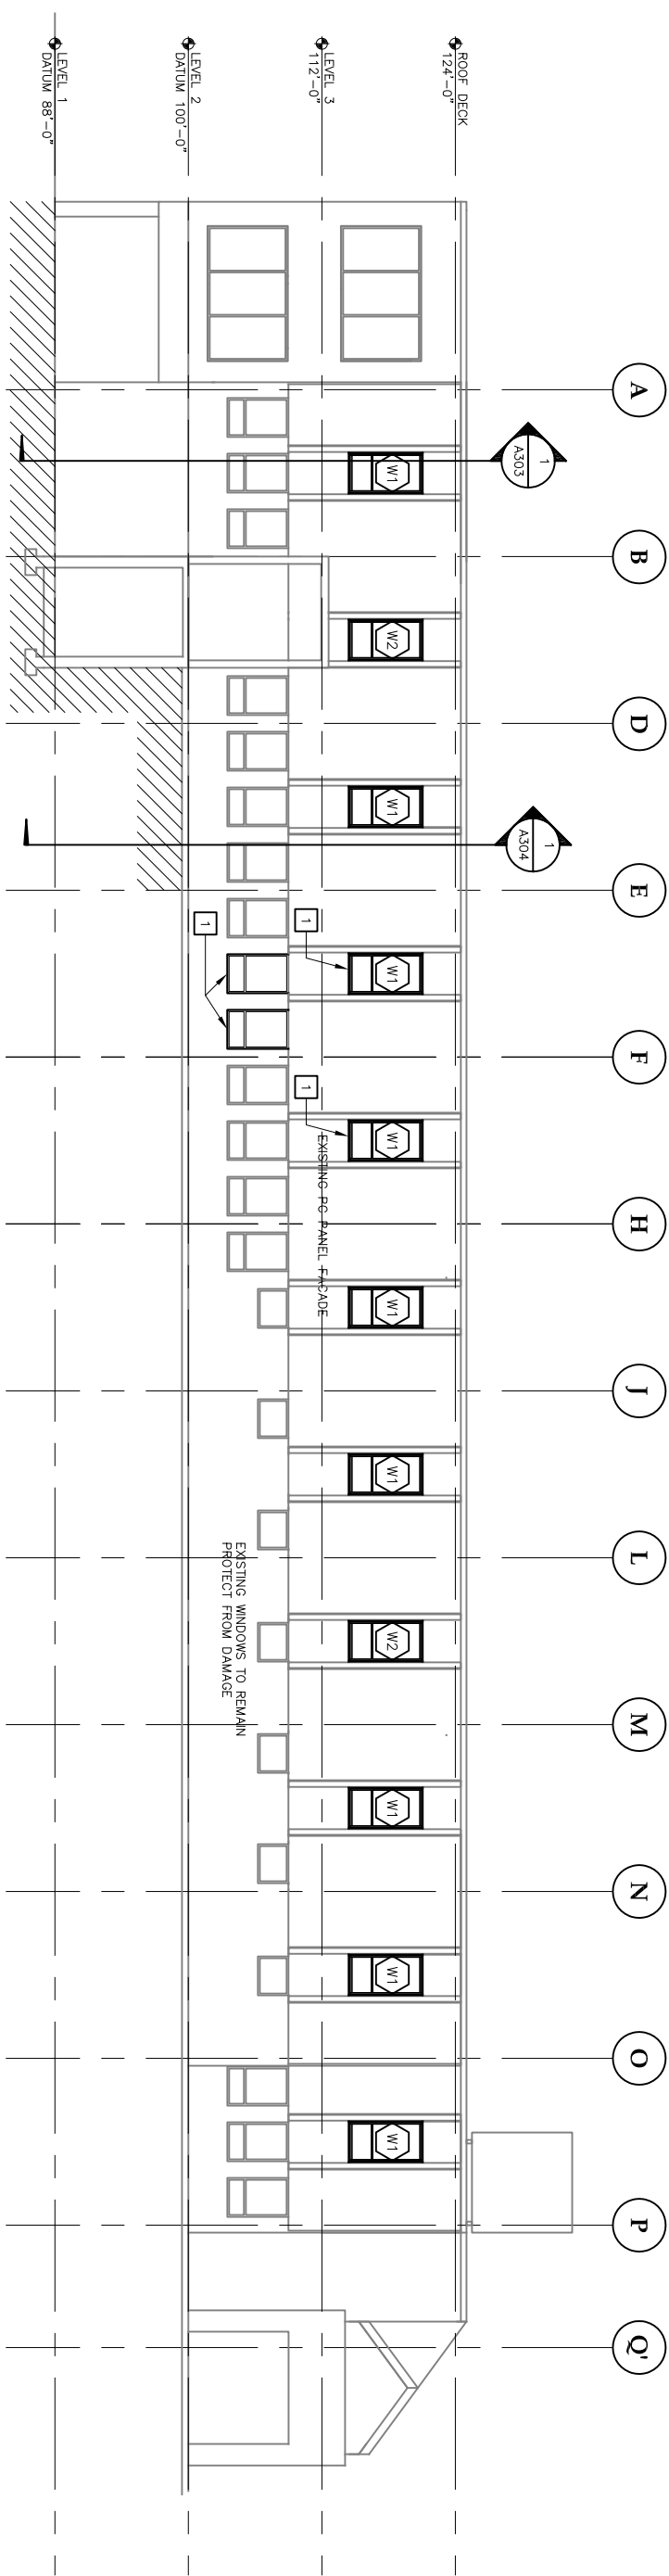 

2 EXTERIOR ELEVATION - EAST



NOTE:
SEE SHEET A203 FOR KENOTES

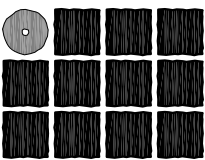

522 West 10th Street
Juneau, Alaska 99801
phone 907-586-1070
fax 907-586-3959
jensenyorbahott.com




City & Borough of Juneau
Bartlett Regional Hospital
Medical / Surgical East Wing Renovation
CBJ Contract No. E10-221
Juneau, Alaska

REVISIONS

SHEET TITLE
EXTERIOR
ELEVATIONS

DATE: July 1, 2010
FILE: 0859

A301

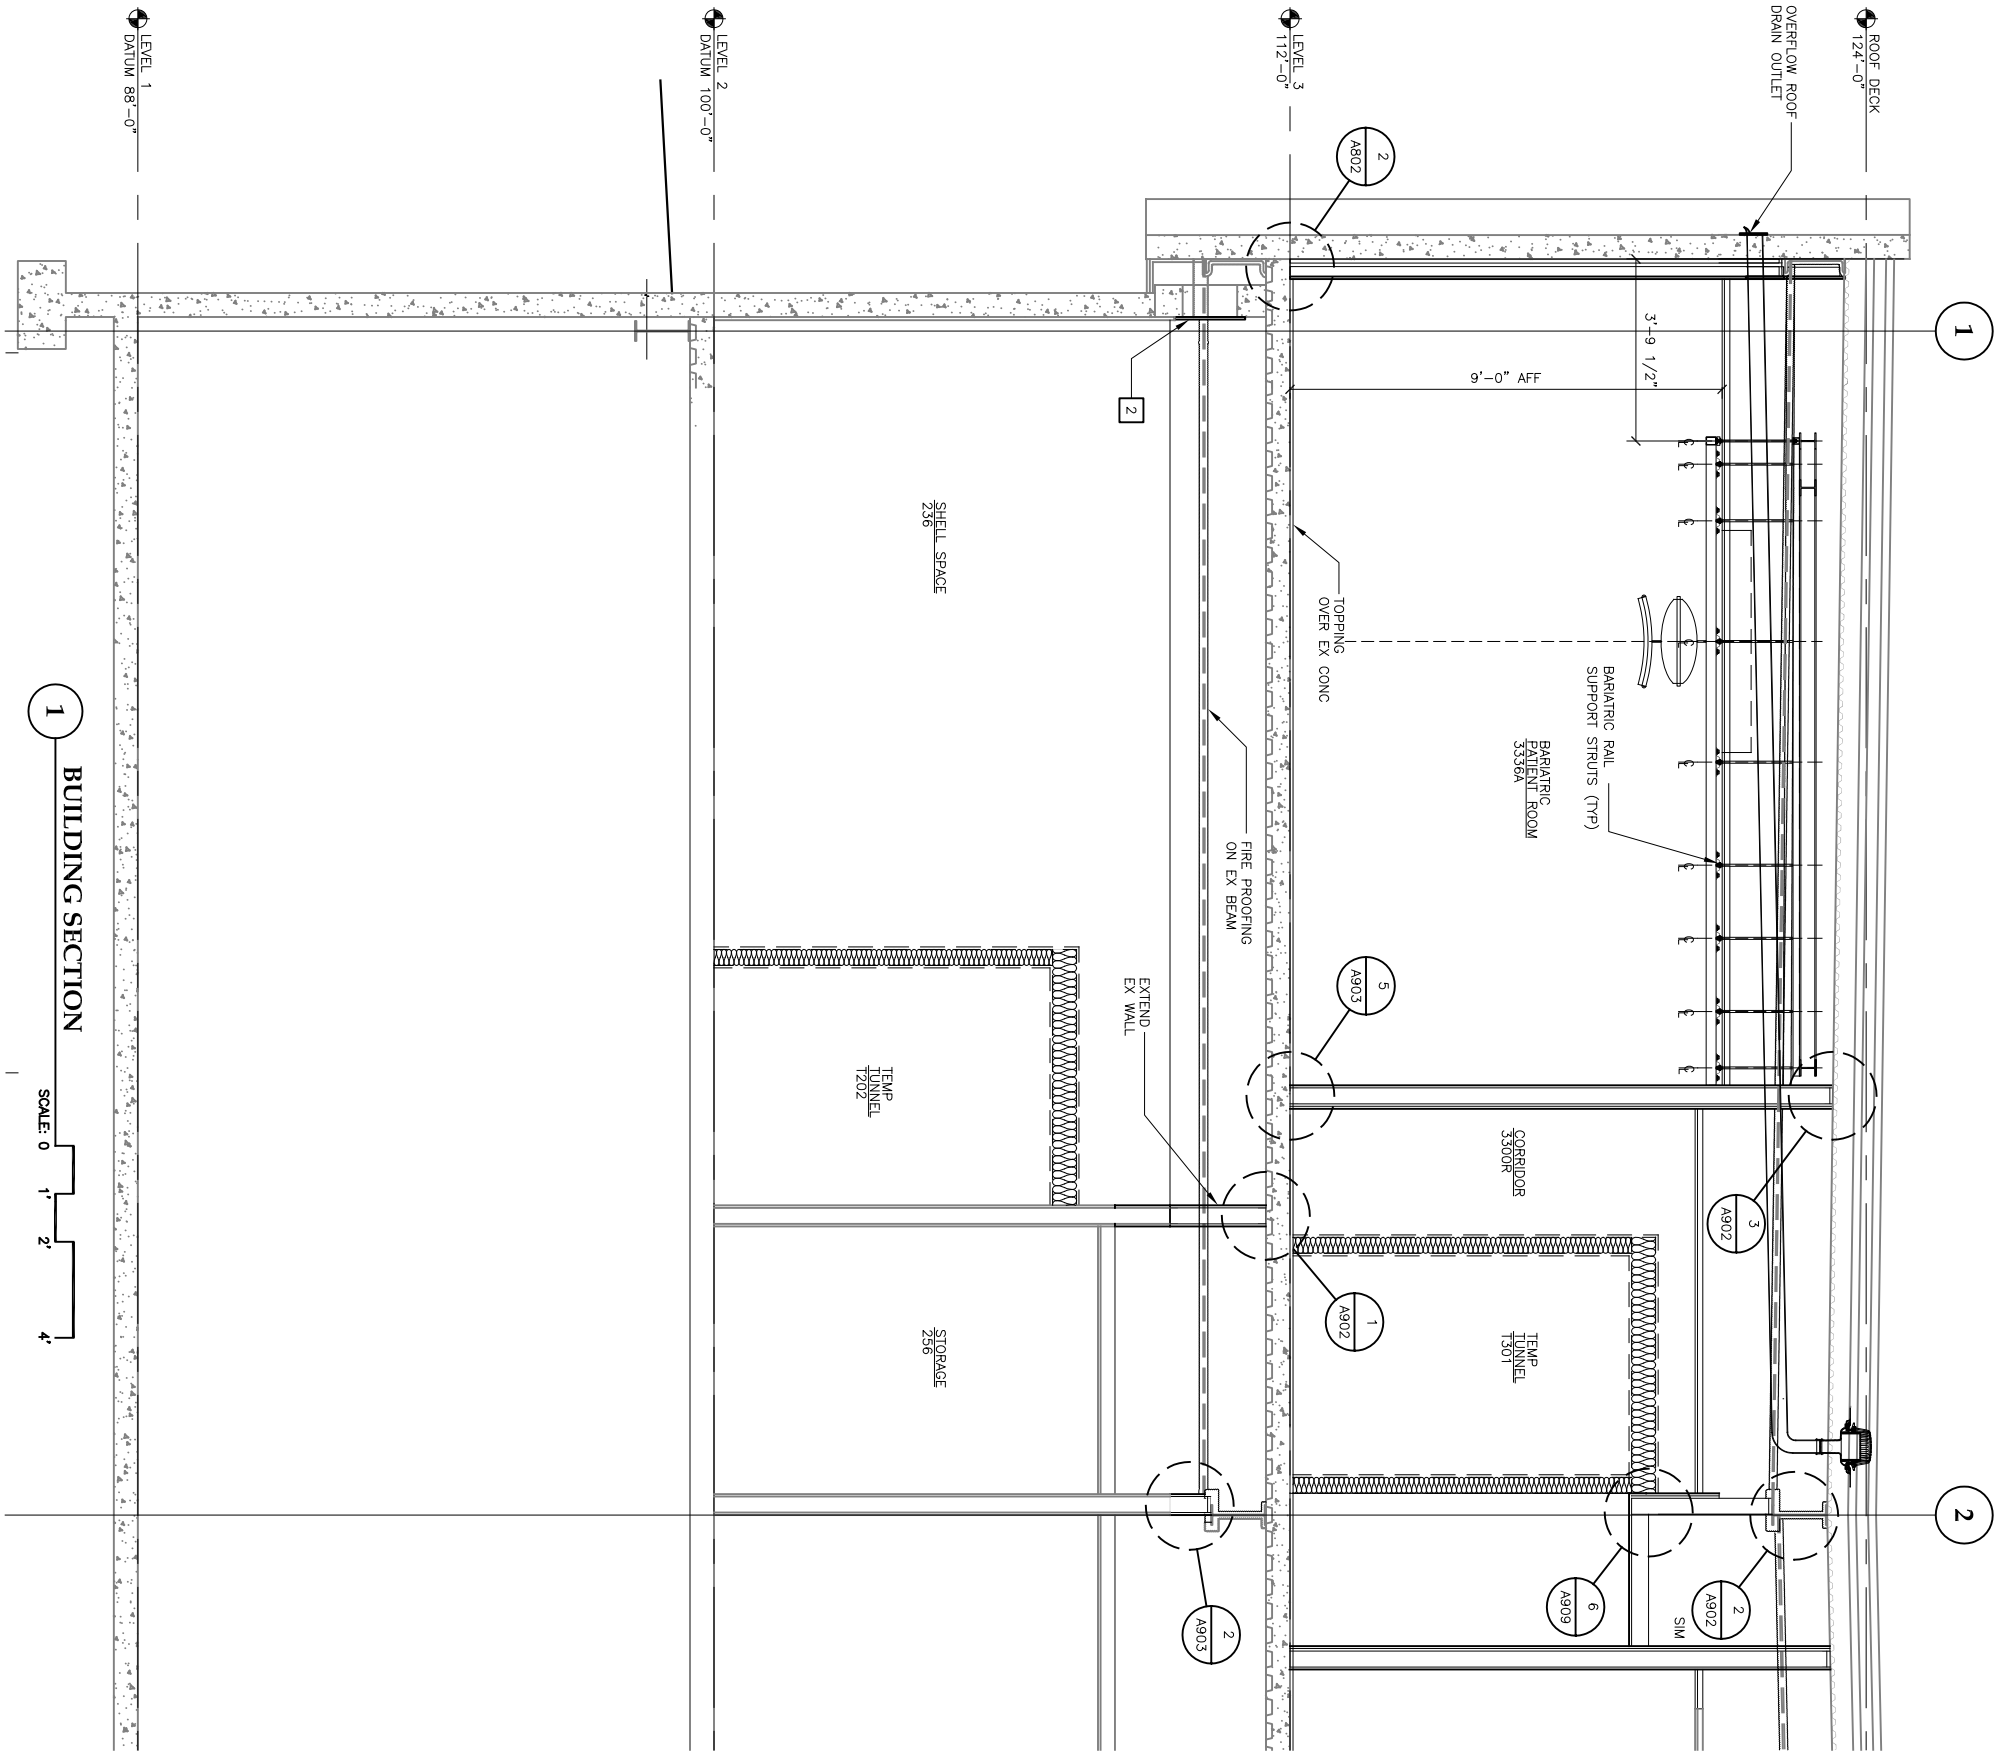

1 BUILDING SECTION
SCALE: 0 1' 2' 4'

NOTE:
SEE SHEET A203 FOR KENNOTES

REVISIONS	
△	
△	
△	

SHEET TITLE
BUILDING
SECTION


DATE: July 1, 2010
FILE: 0859


A304

City & Borough of Juneau
Bartlett Regional Hospital
Medical / Surgical East Wing Renovation
CBJ Contract No. E10-221
Juneau, Alaska



522 West 10th Street
Juneau, Alaska 99801
phone 907-586-1070
fax 907-586-3959
jensenyorbahlott.com

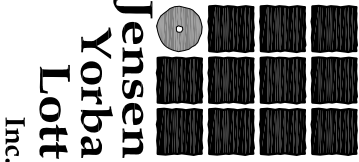

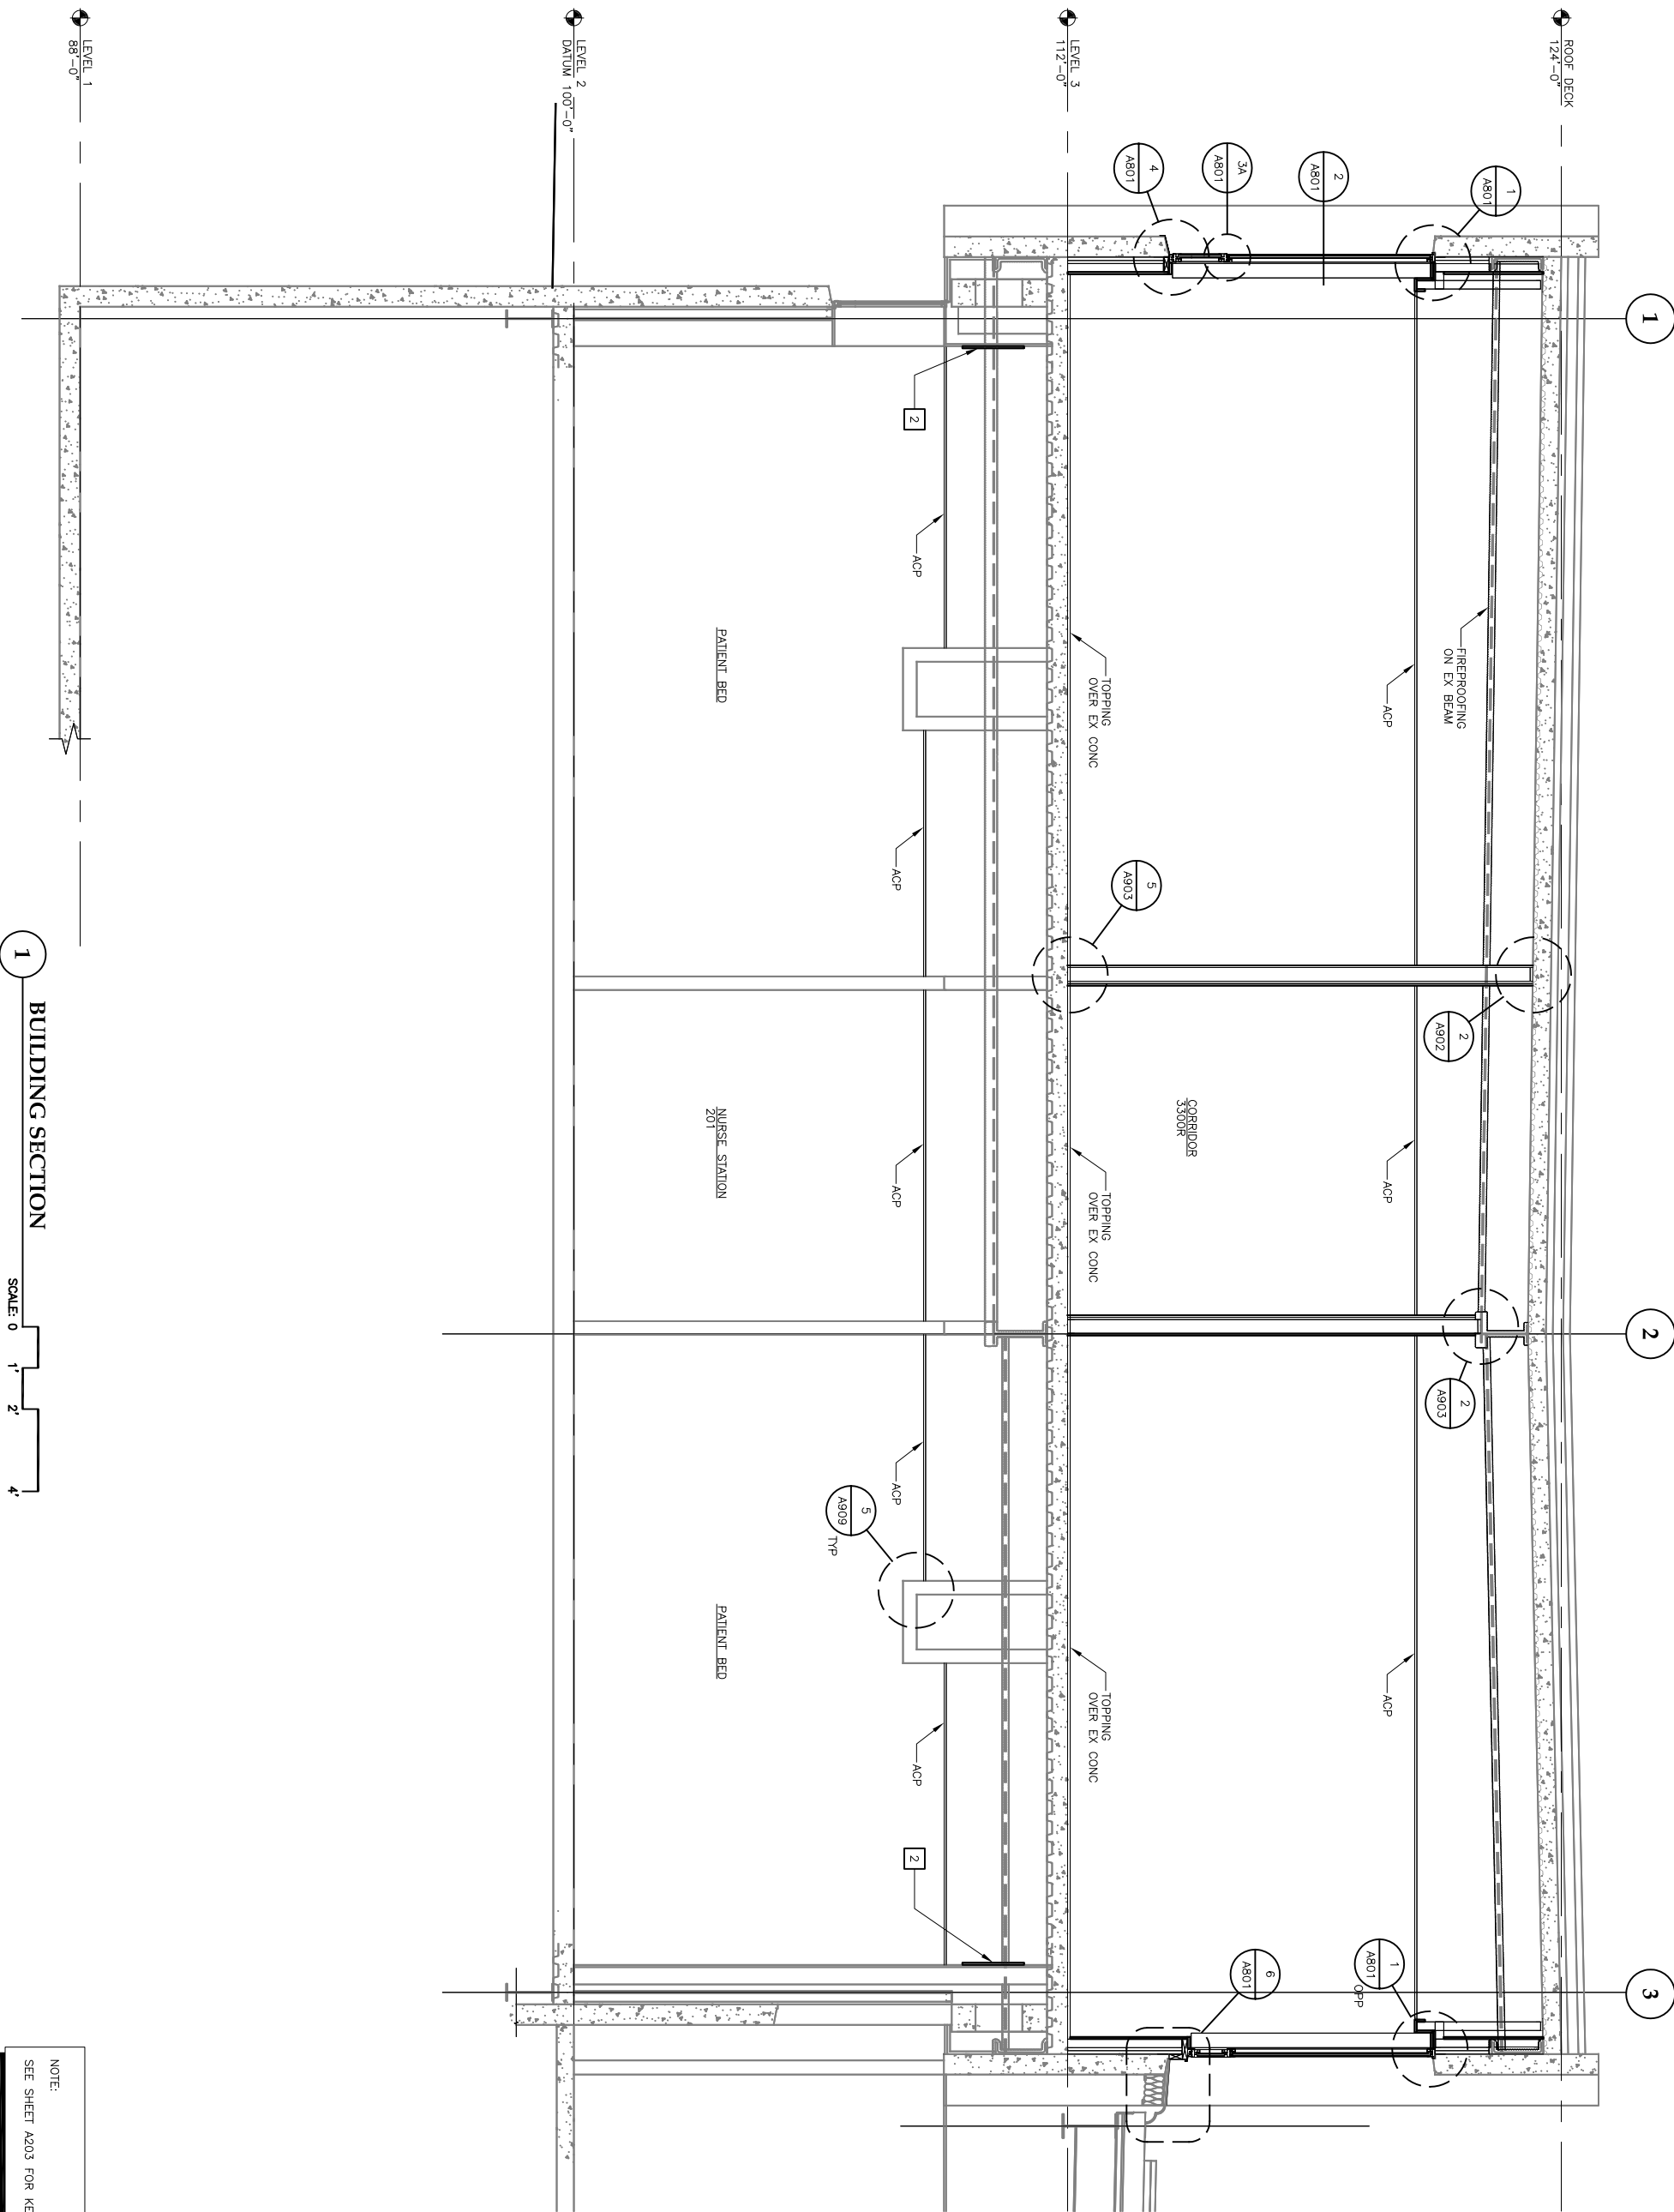


NOTE:
SEE SHEET A203 FOR KEYNOTES



522 West 10th Street
Juneau, Alaska 99801
phone 907-586-1070
fax 907-586-3959
jensenyorbalott.com



**Jensen
Yorba
Lott
Inc.**

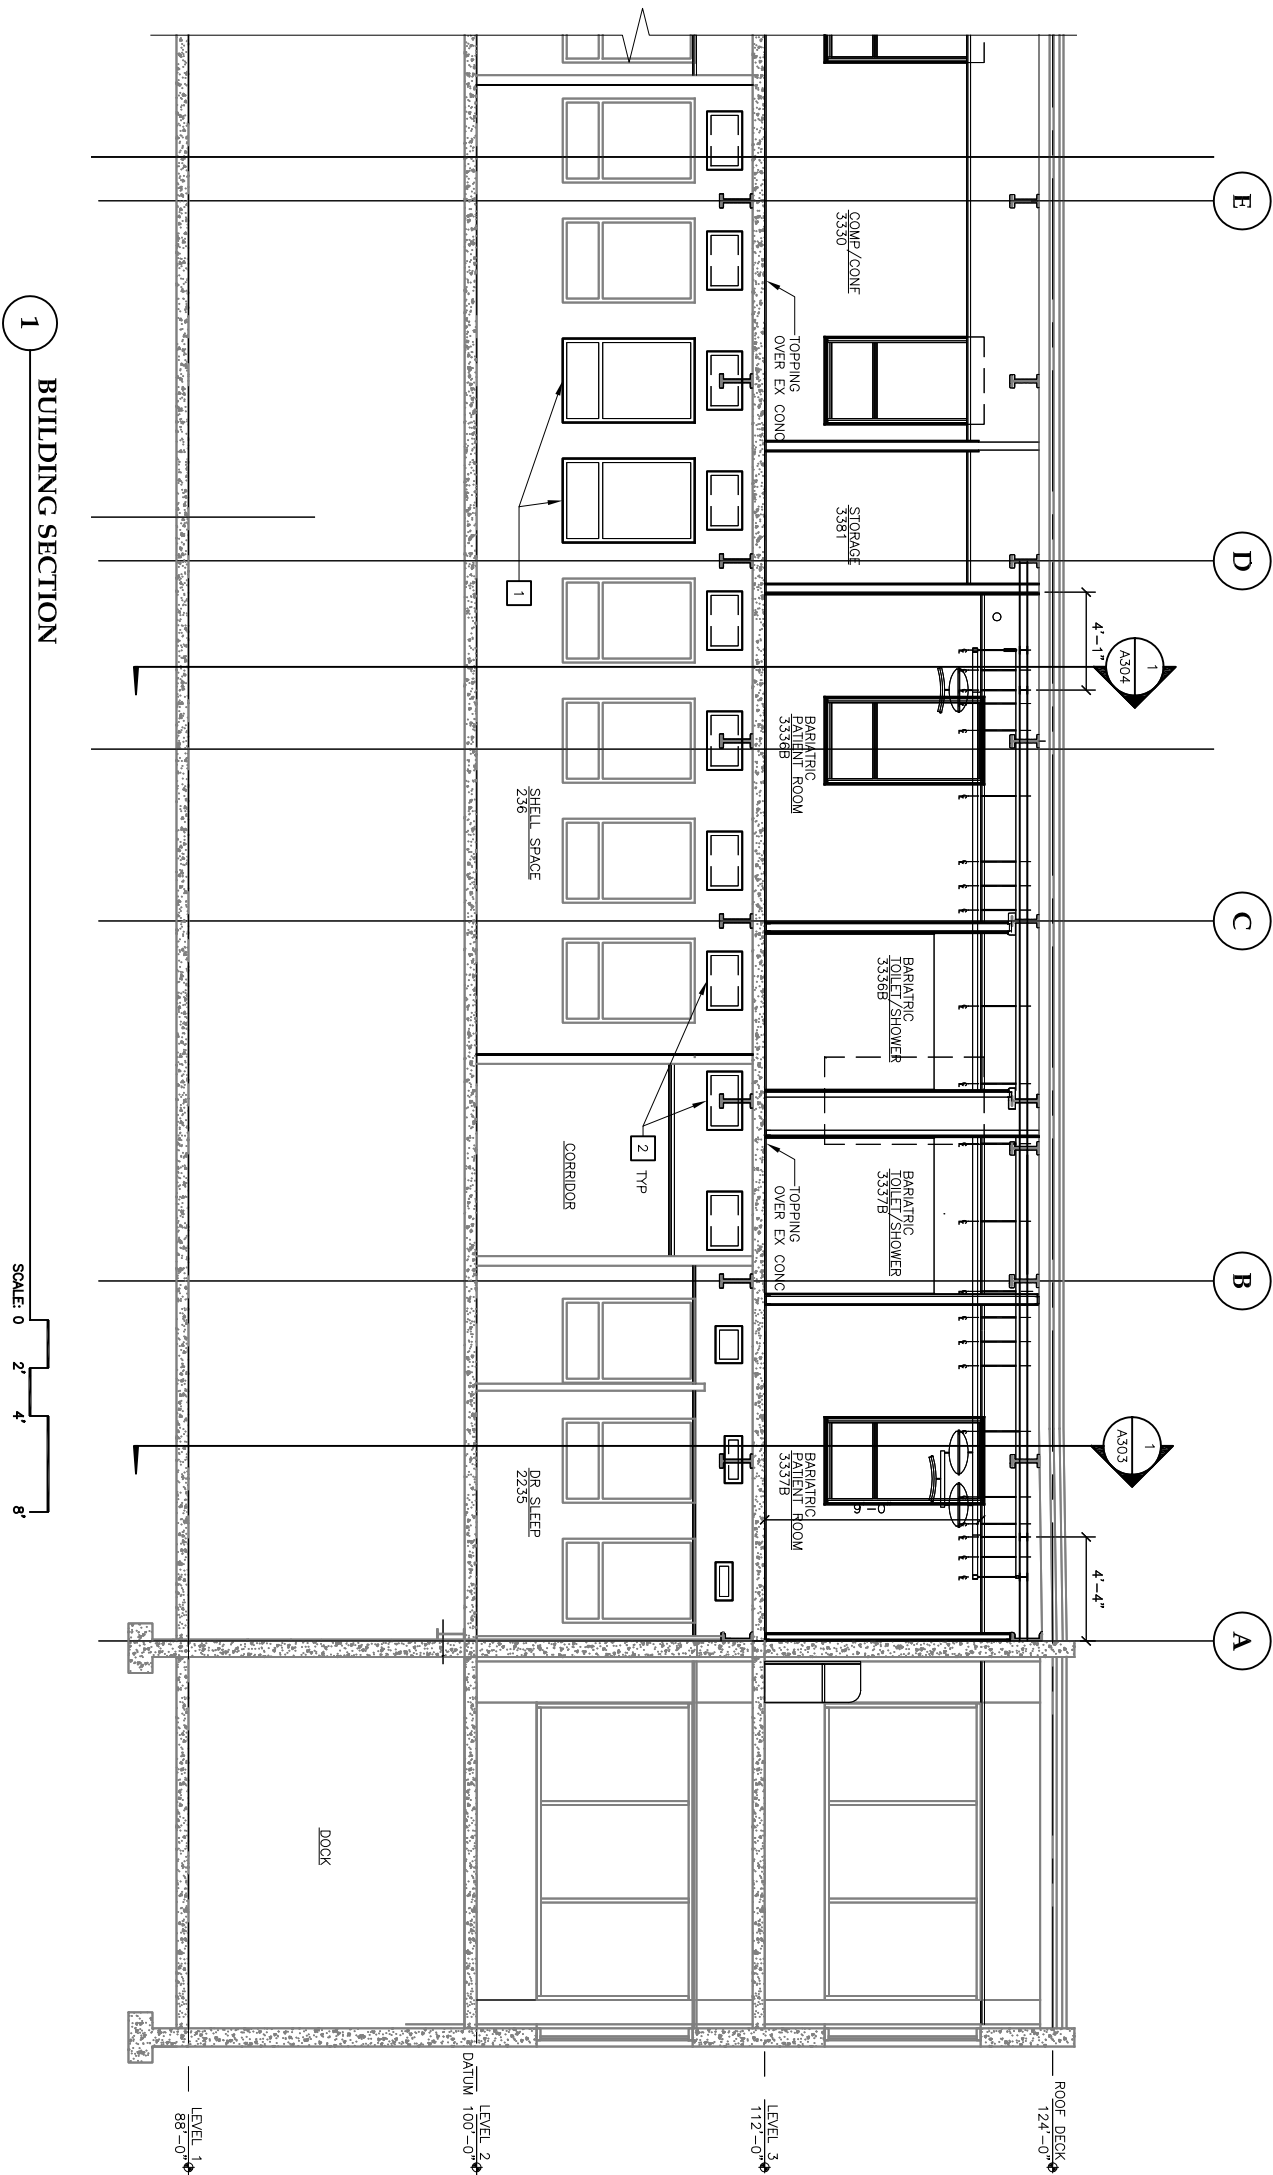

NOTE:
SEE SHEET A203 FOR KENNOTES

REVISIONS	
△	
△	
△	

SHEET TITLE
BUILDING
SECTION

DATE: July 1, 2010
FILE: 0859


A305


City & Borough of Juneau
Bartlett Regional Hospital
Medical / Surgical East Wing Renovation
CBJ Contract No. E10-221
Juneau, Alaska




522 West 10th Street
Juneau, Alaska 99801
phone 907-586-1070
fax 907-586-3959
jensenyorbaitol.com

Jensen
Yorba
Lott
Inc.

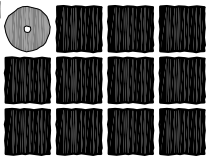


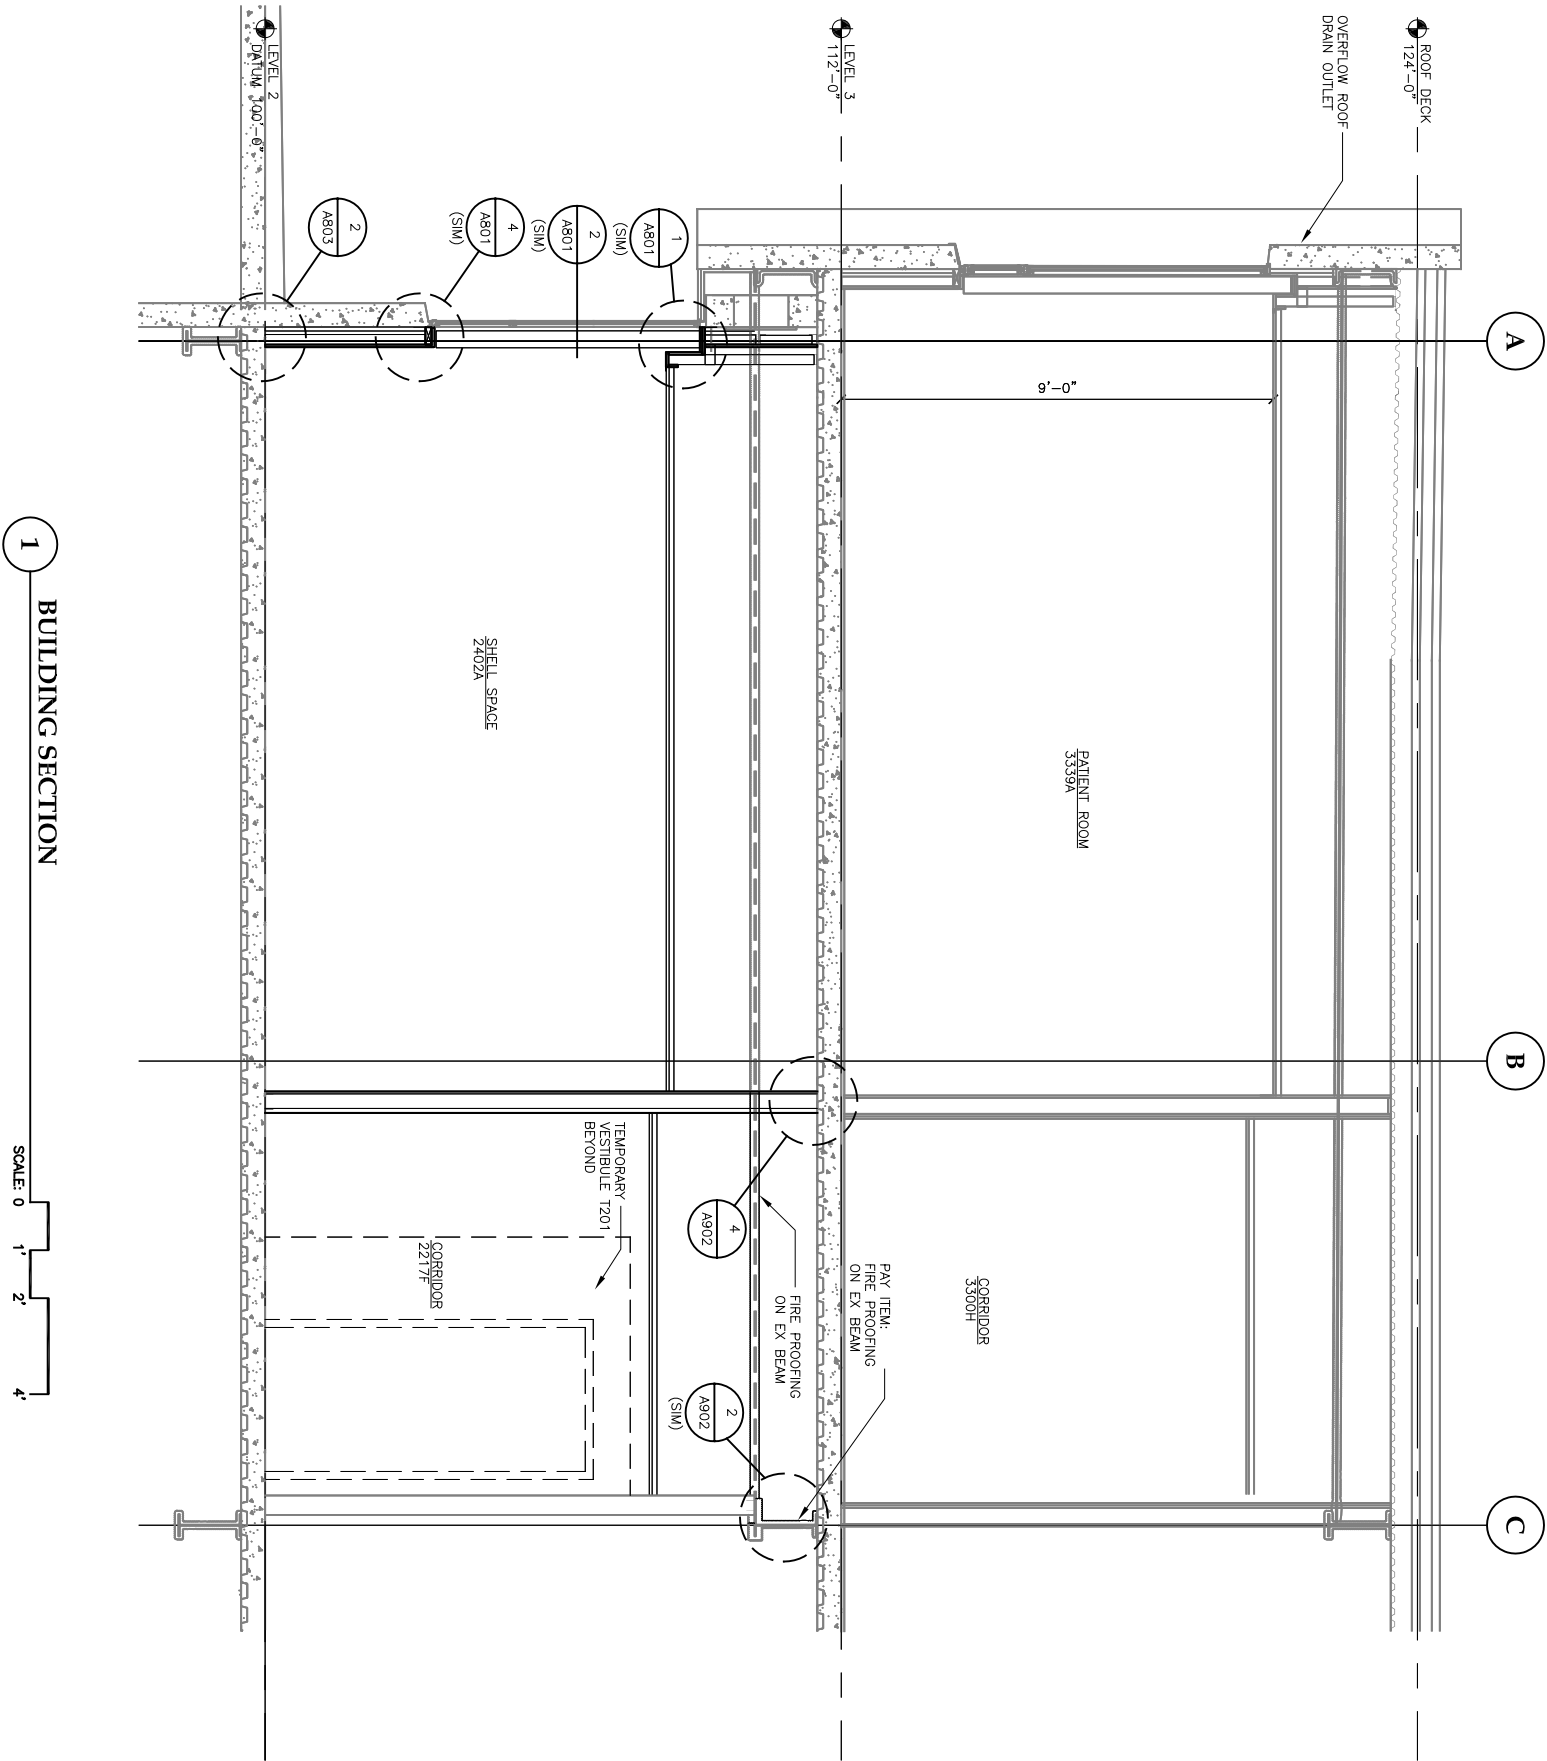


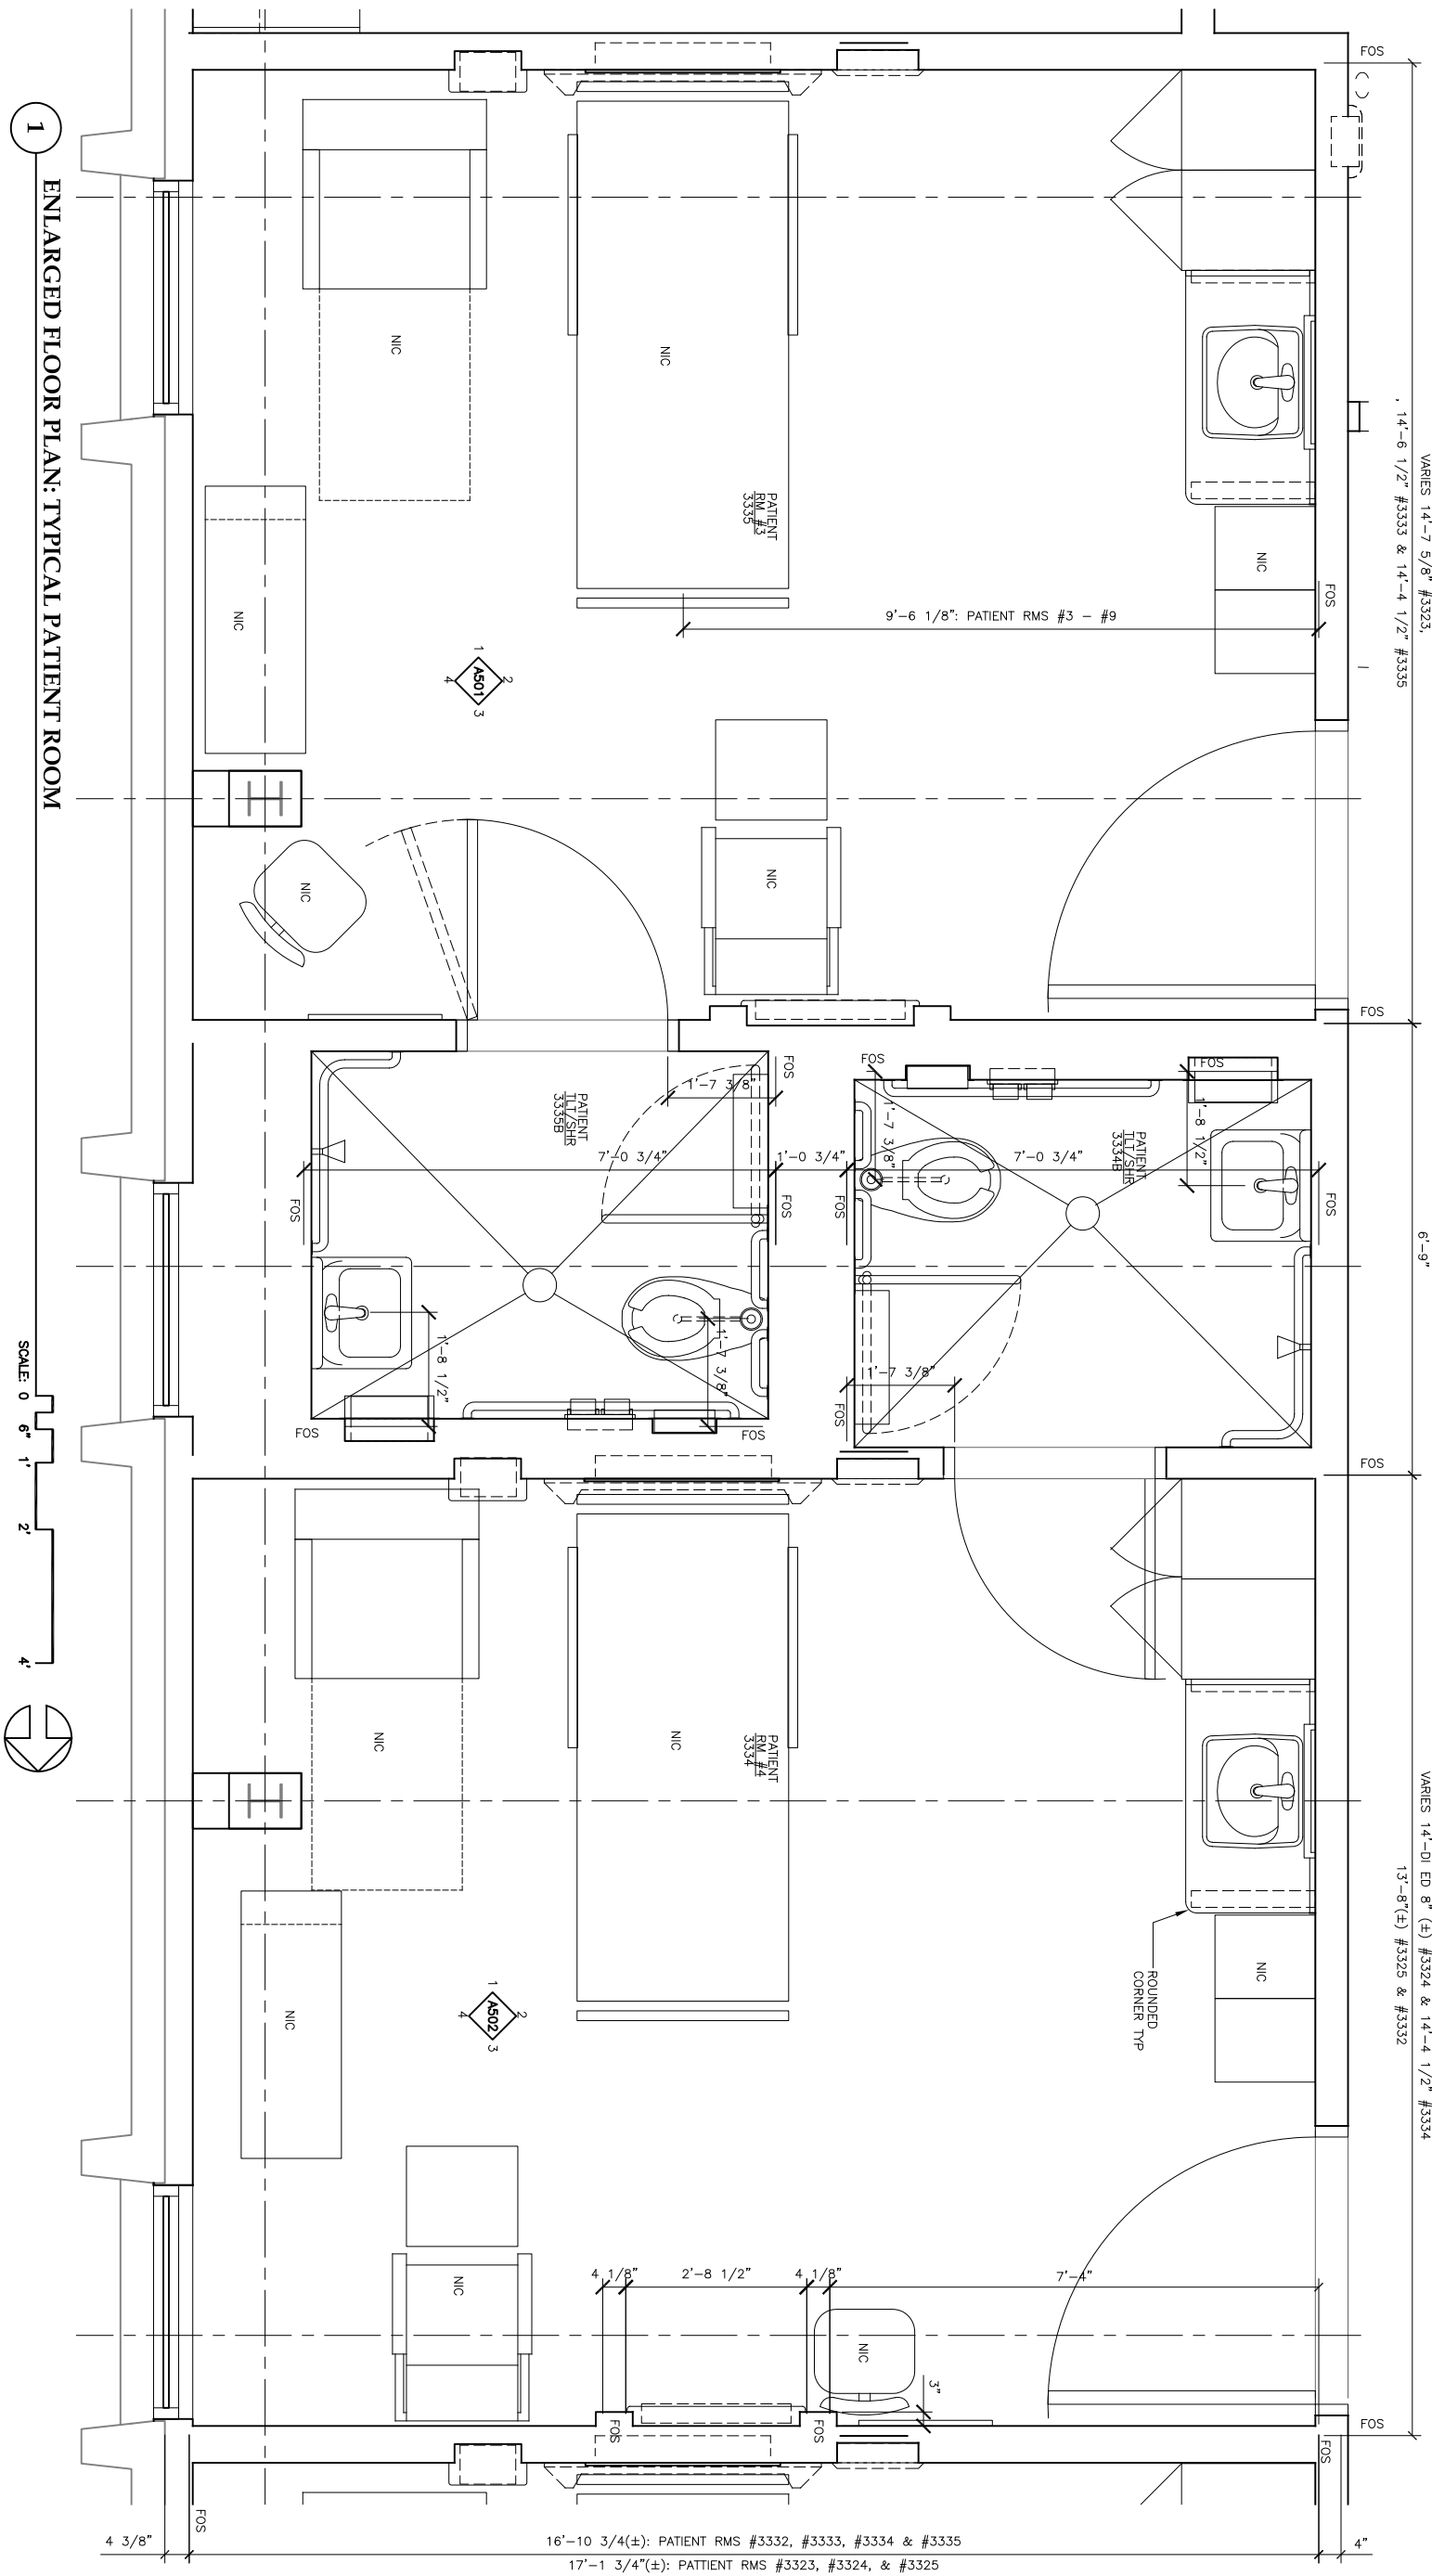


522 West 10th Street
Juneau, Alaska 99801
phone 907-586-1070
fax 907-586-3959
jensenyorbalott.com







**Jensen
Yorba
Lott
Inc.**

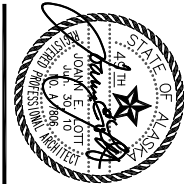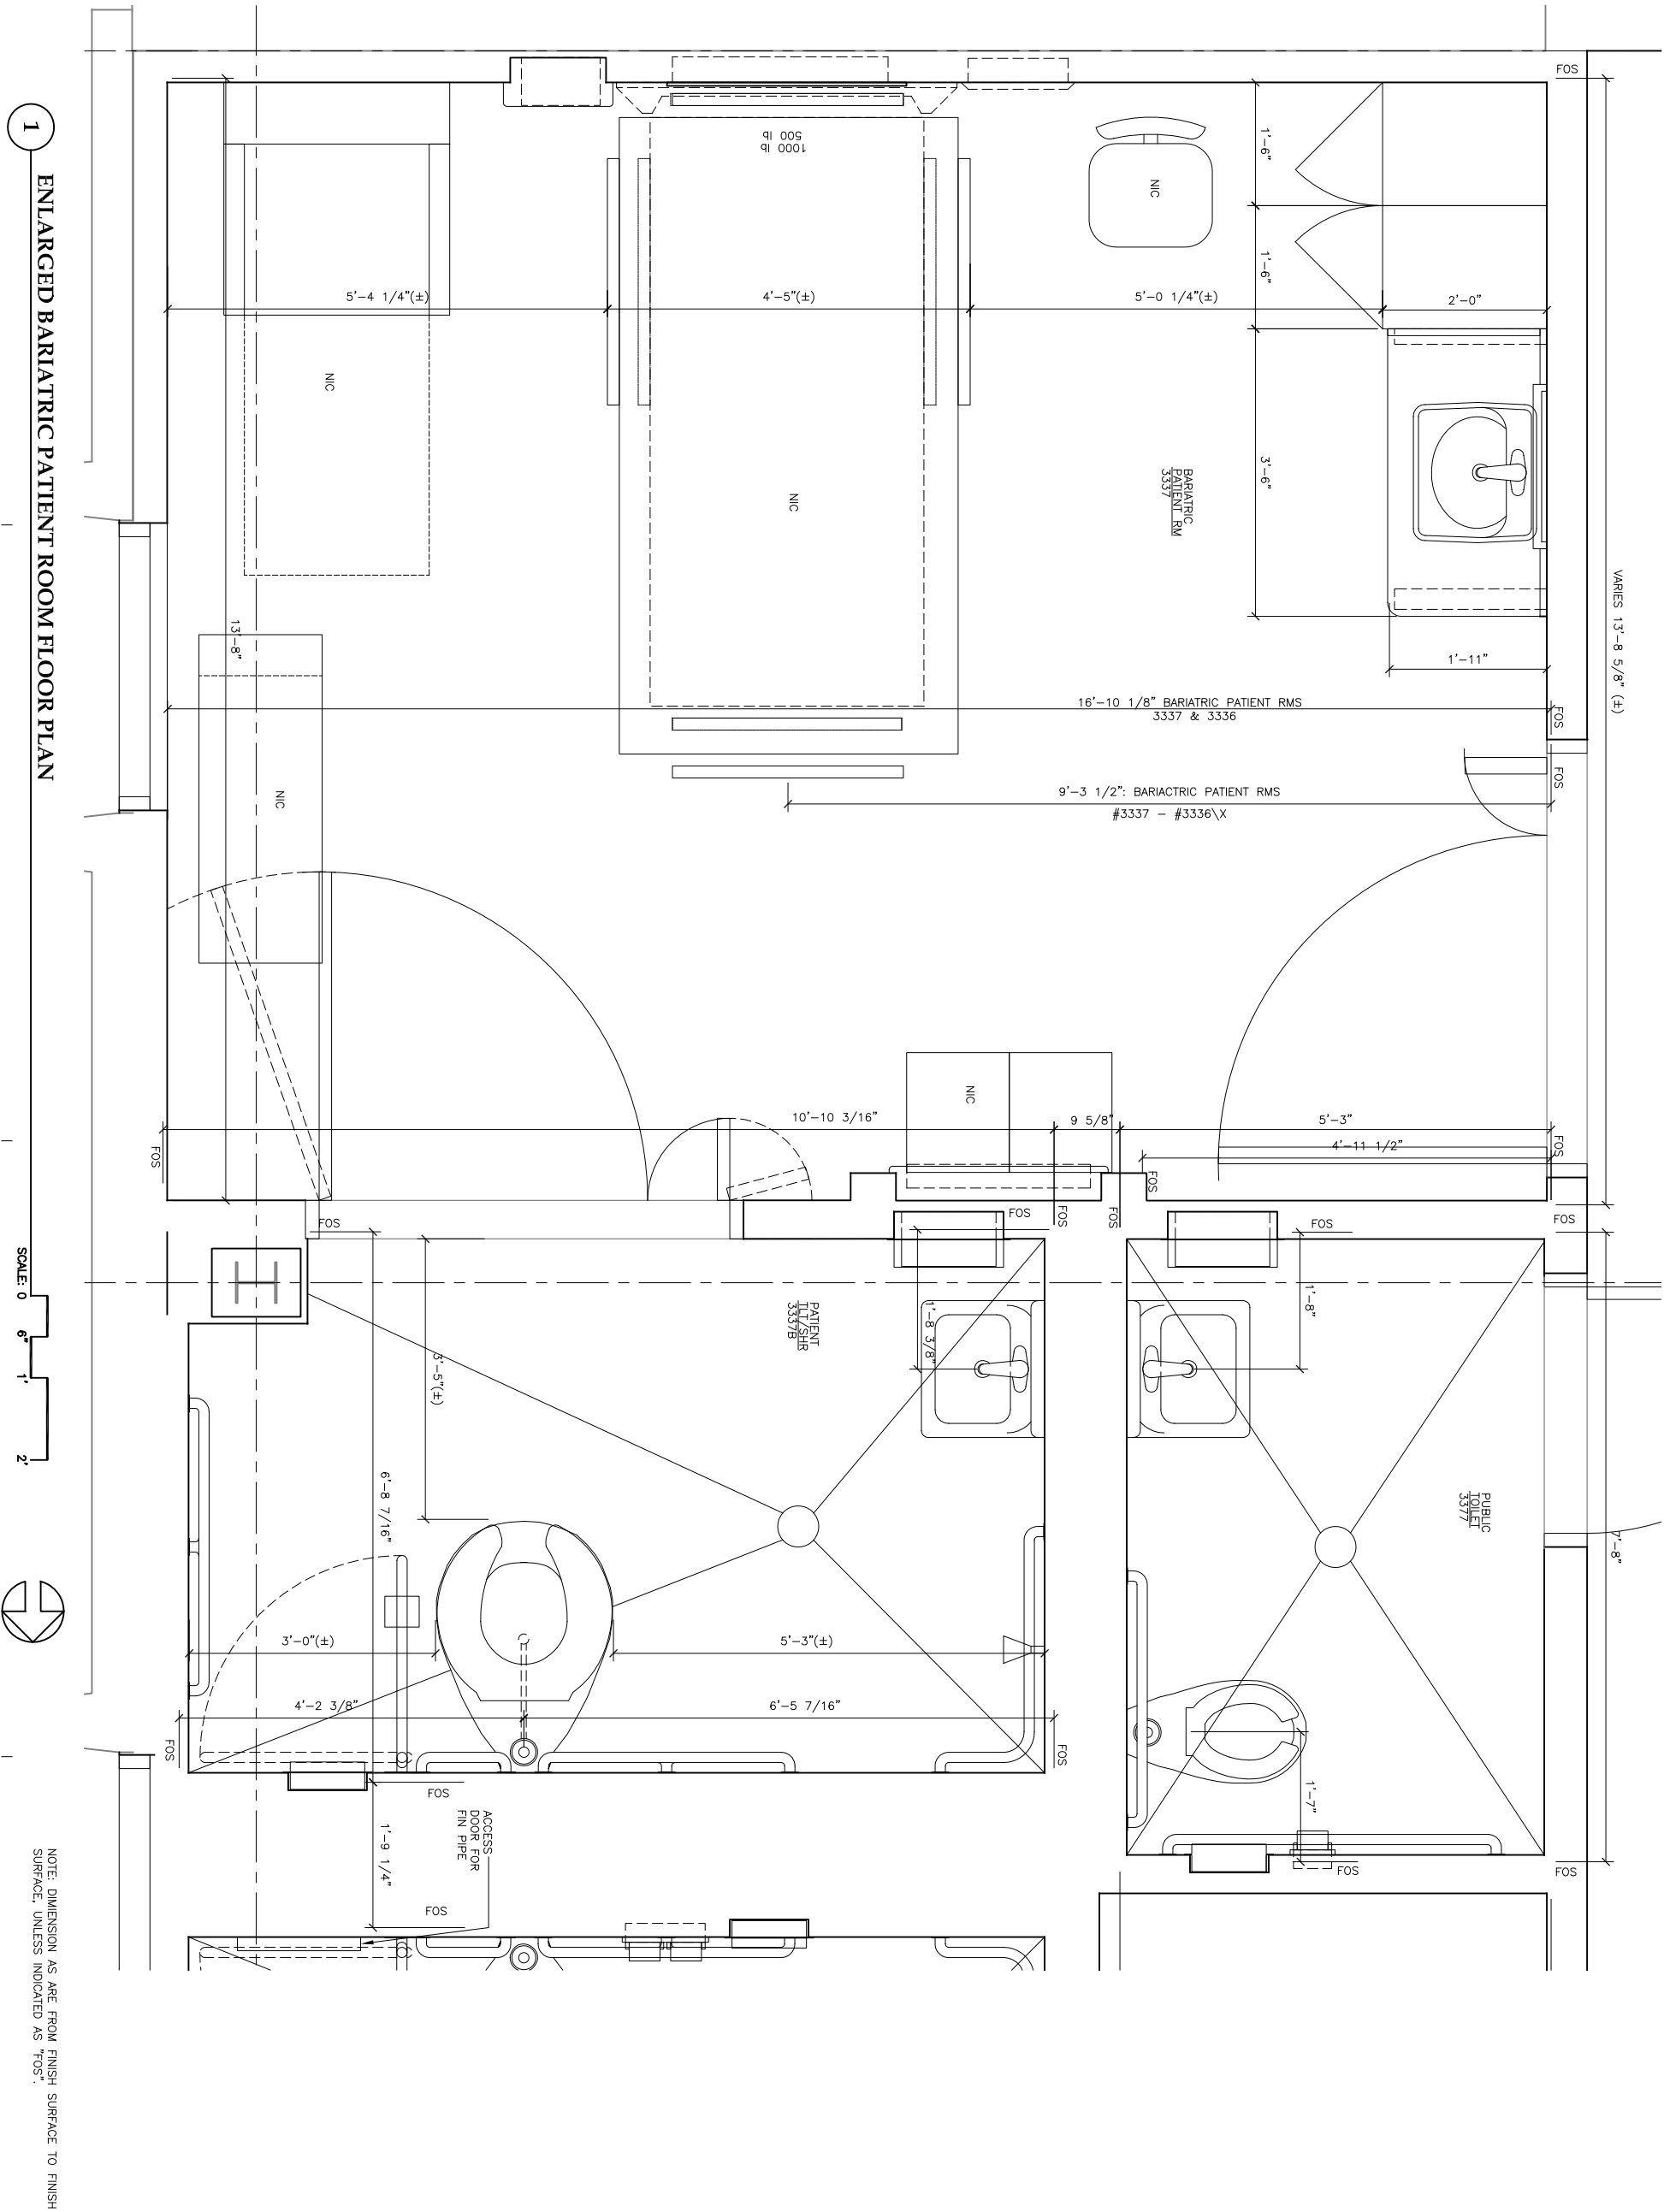

522 West 10th Street
Juneau, Alaska 99801
phone 907-586-1070
fax 907-586-3959
jensenyorbahott.com

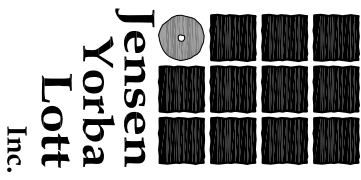


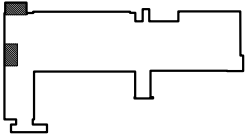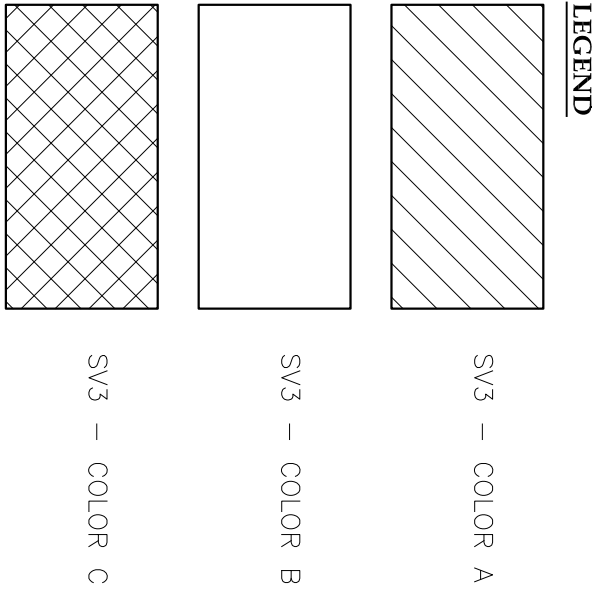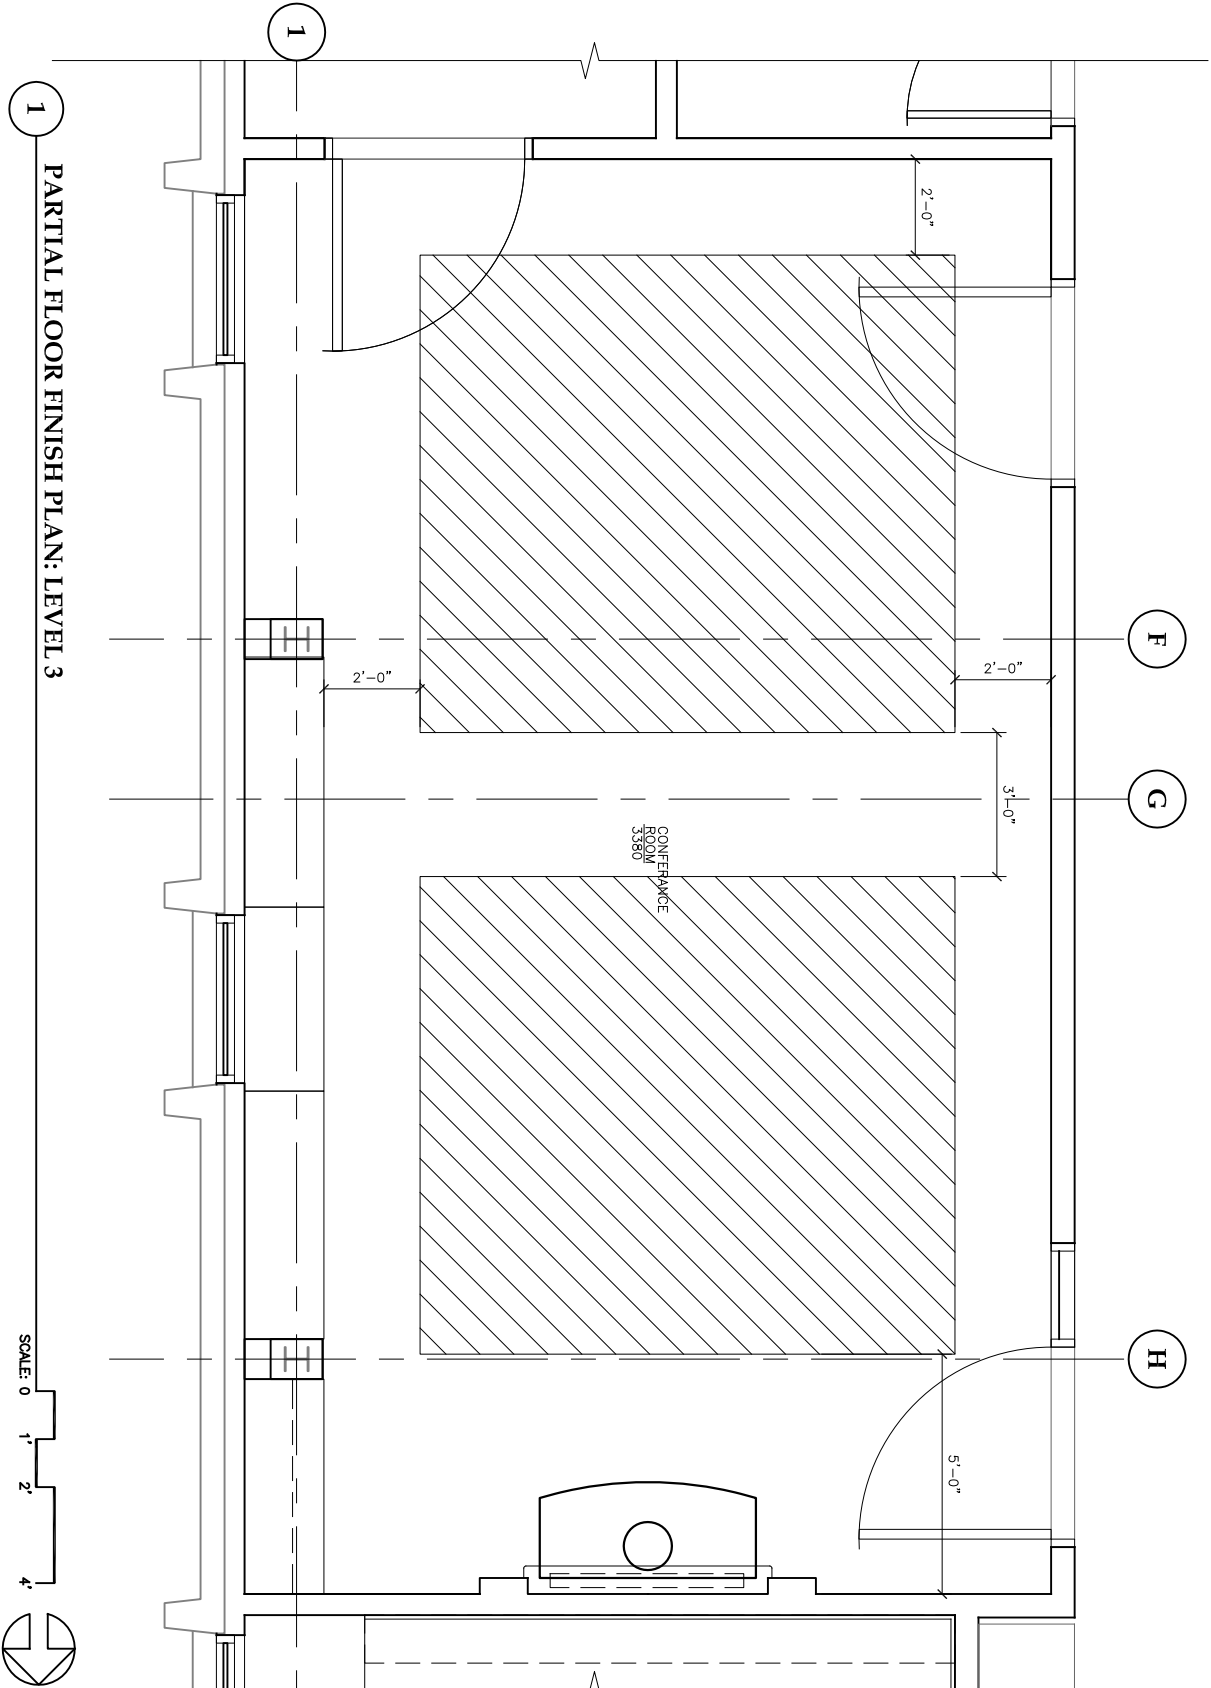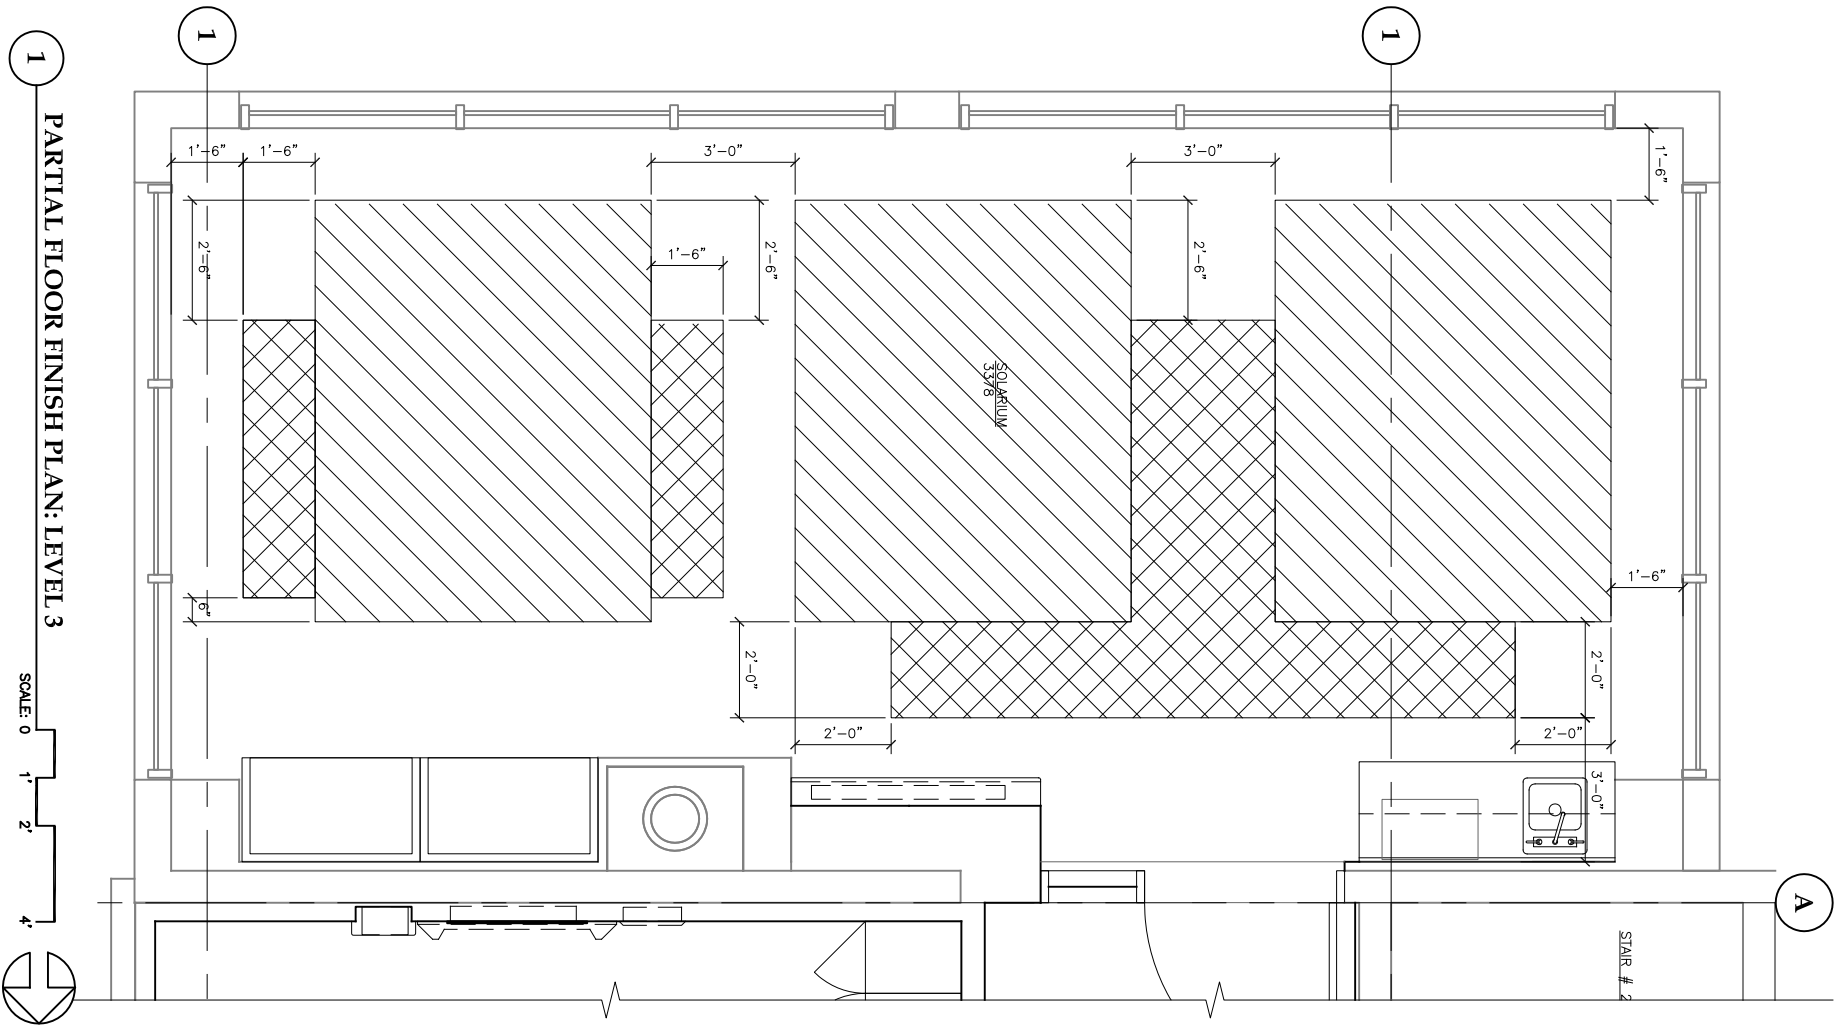


KEY PLAN: LEVEL 3




1 STANDARD FIXTURE HEIGHTS & CLEARANCES

 

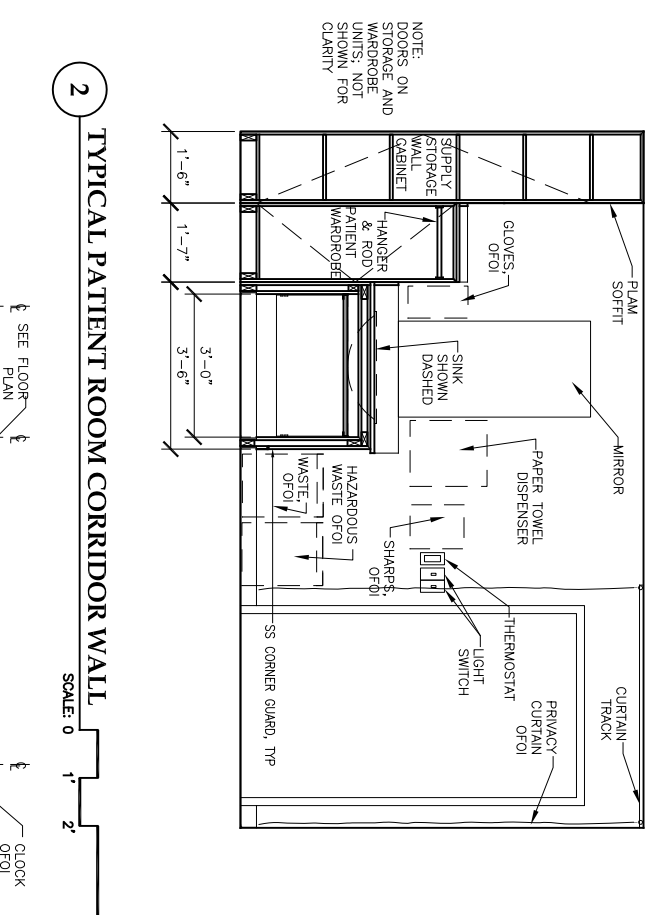

SCALE: 0 6" 1' 2'

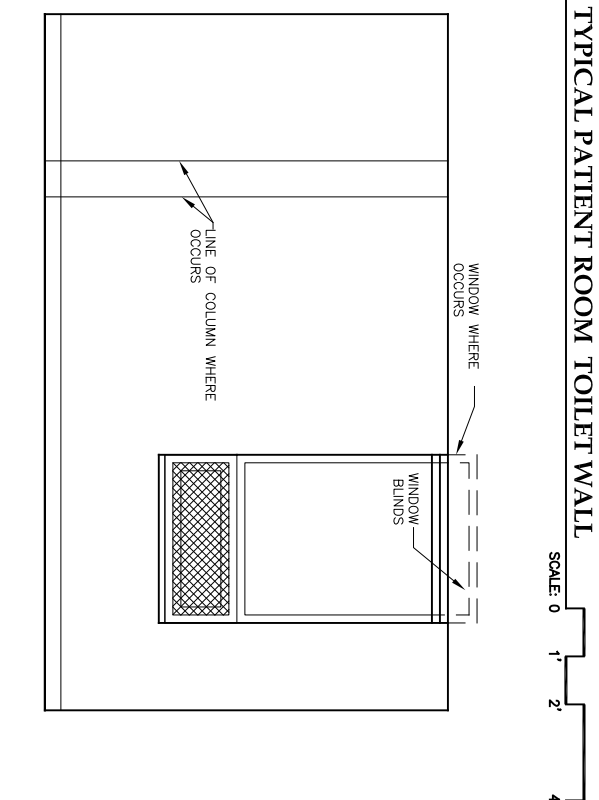


SCALE: 0 1' 2' 4'


SCALE: 0 6" 1' 2'

SCALE: 0 1' 2' 4'


NOTE: DIMENSION AS ARE FROM FINISH SURFACE TO FINISH SURFACE, UNLESS INDICATED AS "FOS".

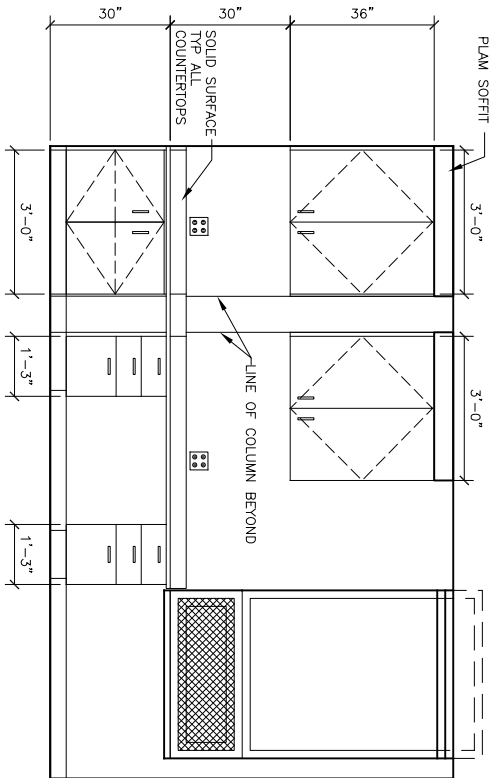


1 STAFF OFFICE
SCALE: 0 1' 2' 4'

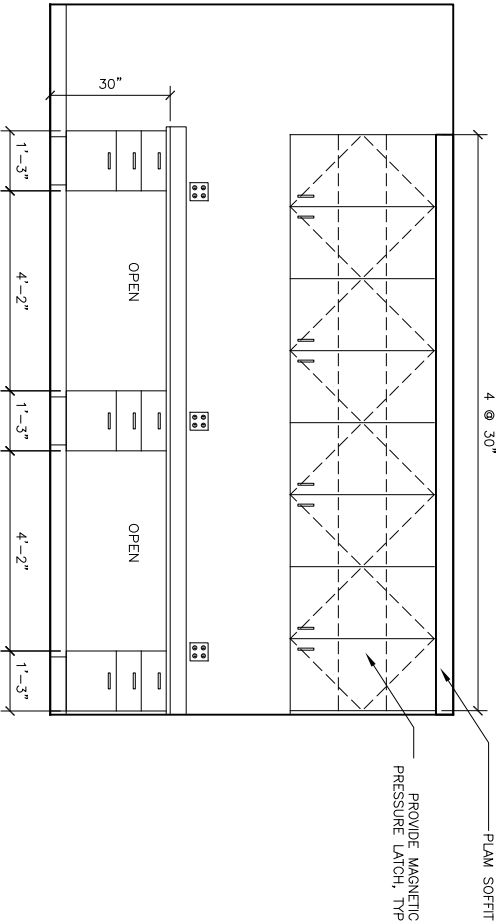


2 STAFF OFFICE
SCALE: 0 1' 2' 4'

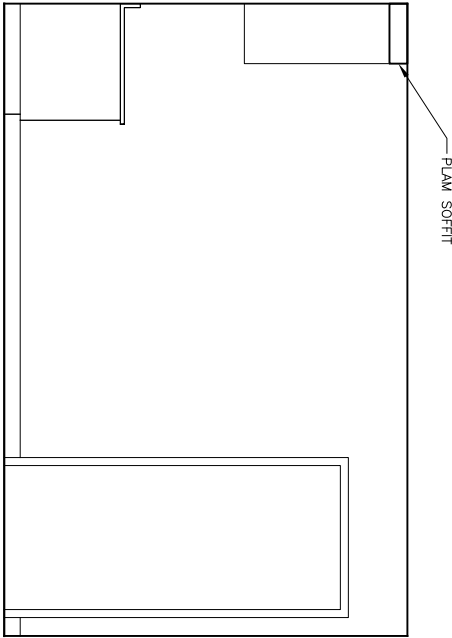


3 STAFF OFFICE
SCALE: 0 1' 2' 4'

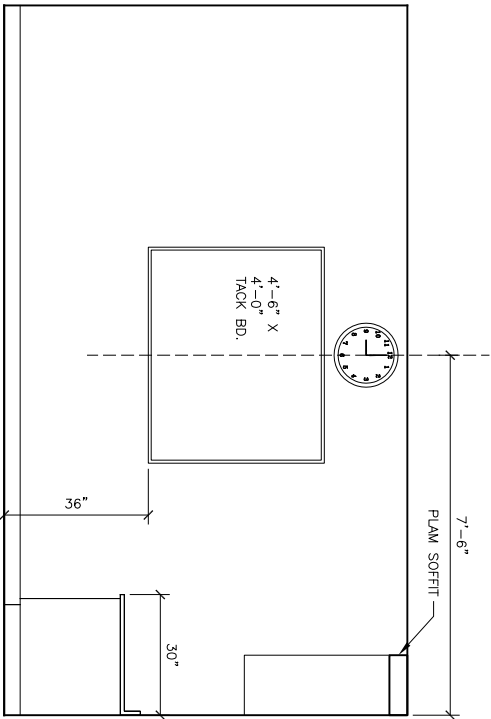


4 STAFF OFFICE
SCALE: 0 1' 2' 4'

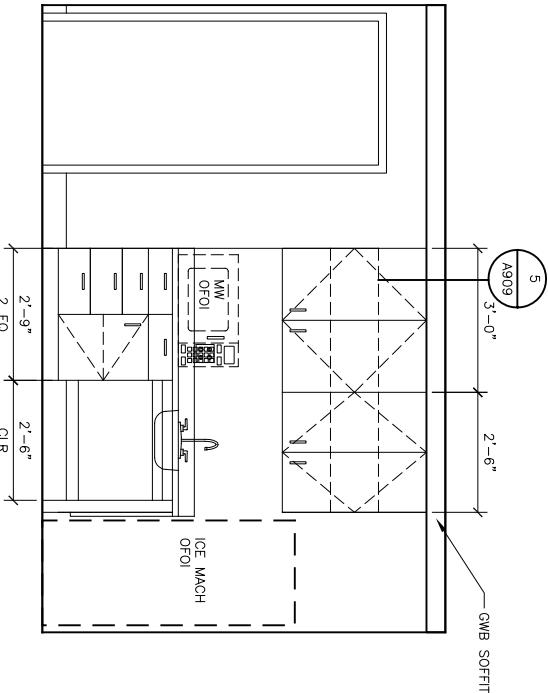


5 NUTRITION
SCALE: 0 1' 2' 4'

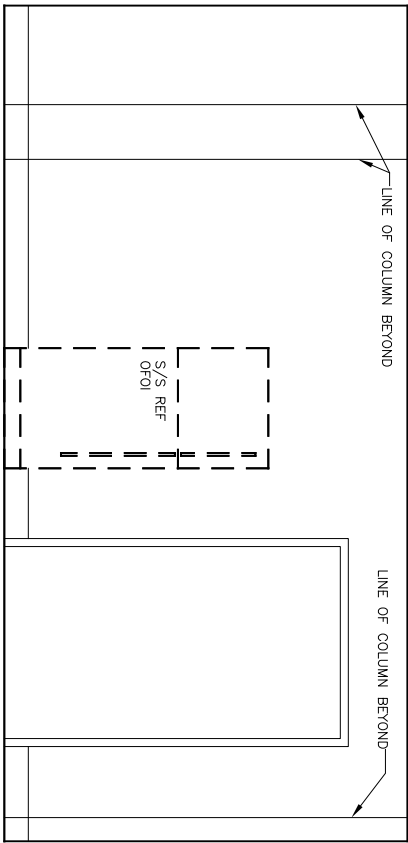


6 STORAGE
SCALE: 0 1' 2' 4'

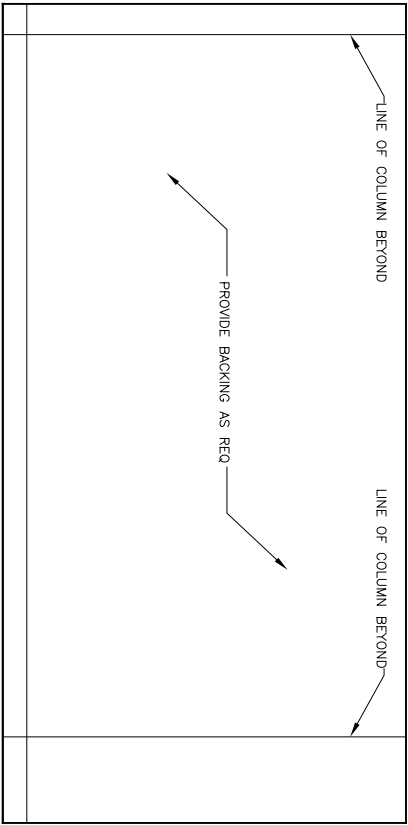


7 STORAGE
SCALE: 0 1' 2' 4'

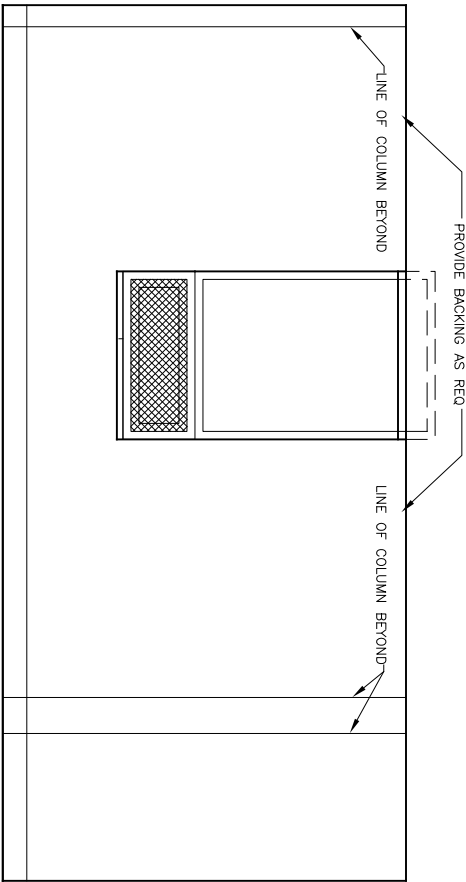

8 STORAGE
SCALE: 0 1' 2' 4'

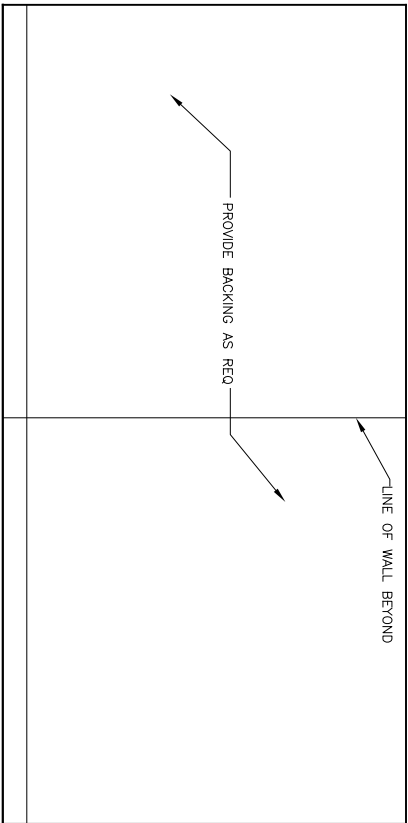

9 STORAGE
SCALE: 0 1' 2' 4'

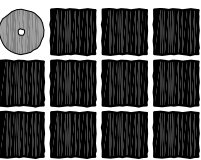


Jensen
Yorba
Lott
Inc.
522 West 10th Street
Juneau, Alaska 99801
phone 907-586-1070
fax 907-586-3959
jensenyorbalott.com




City & Borough of Juneau
Bartlett Regional Hospital
Medical / Surgical East Wing Renovation
CBJ Contract No. E10-221
Juneau, Alaska


REVISIONS
SHEET TITLE
INTERIOR
ELEVATIONS

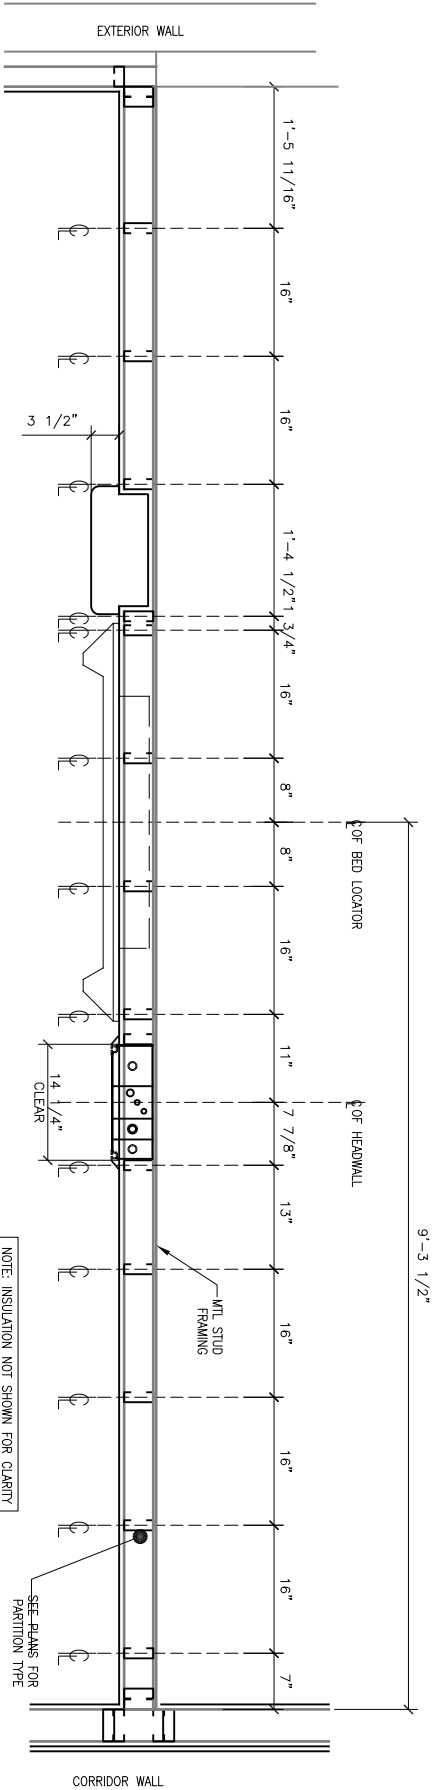


5 PLAN @ HEADWALL
SCALE: 0 6" 1' 2'

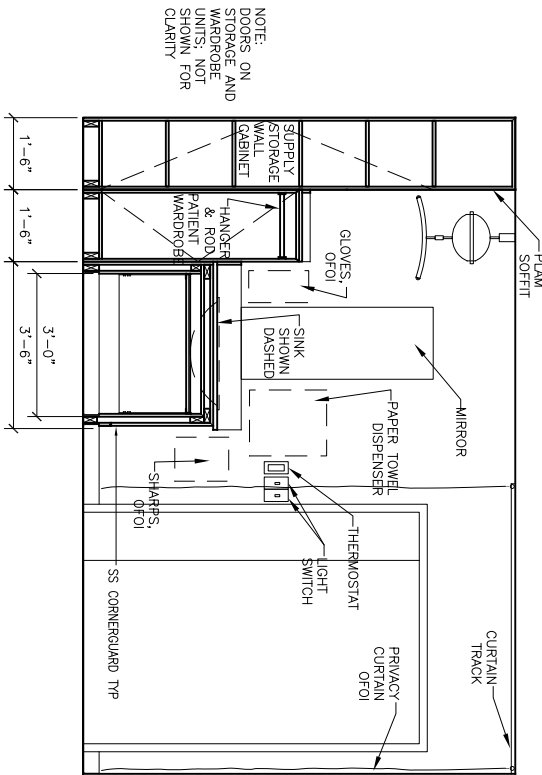


2 TYPICAL PATIENT ROOM CORRIDOR WALL
SCALE: 0 1' 2' 4'

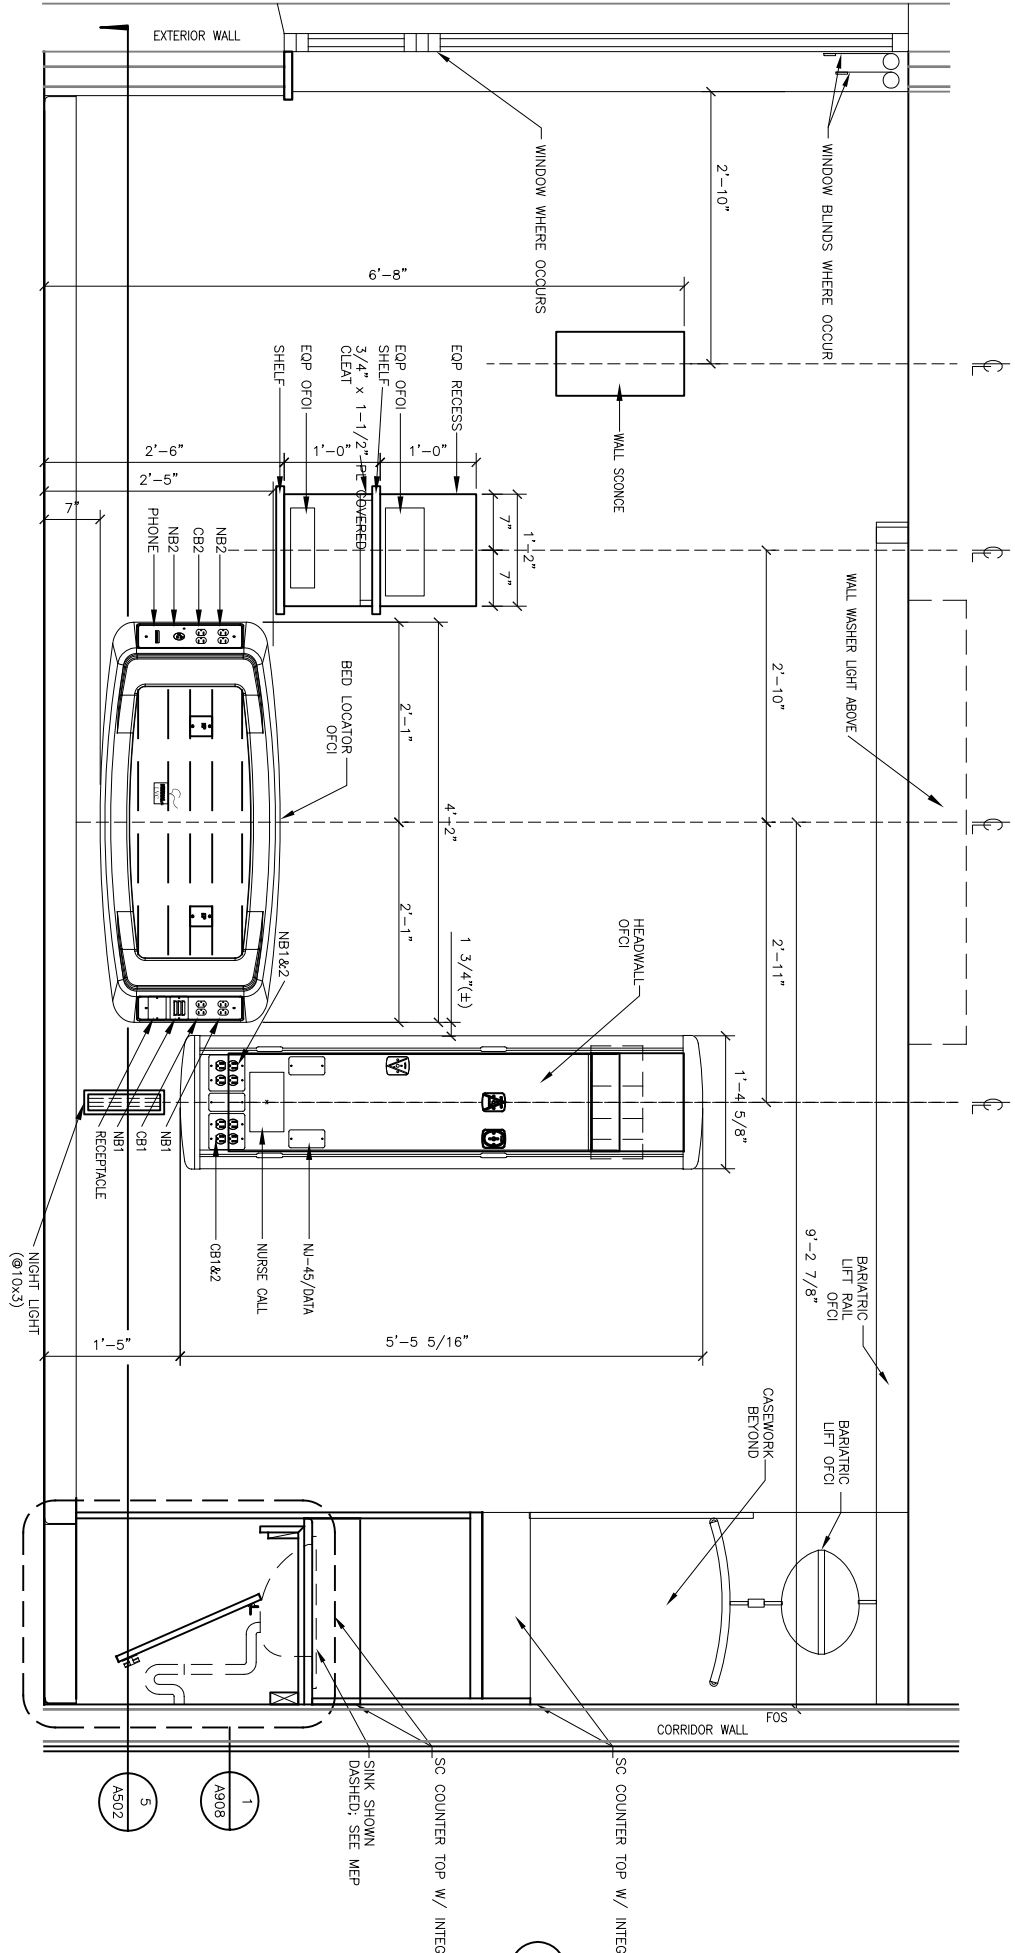


1 TYPICAL BARIATRIC PATIENT ROOM HEADWALL
SCALE: 0 6" 1' 2'

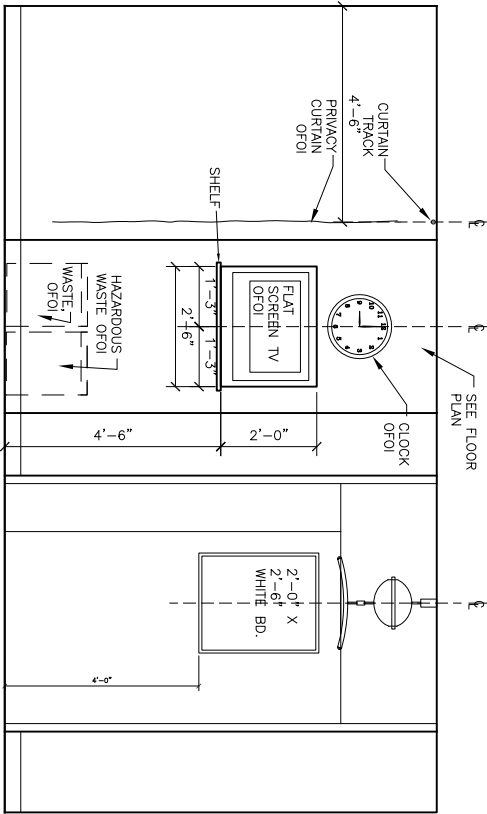

3 TYPICAL PATIENT ROOM TOILET WALL
SCALE: 0 1' 2' 4'

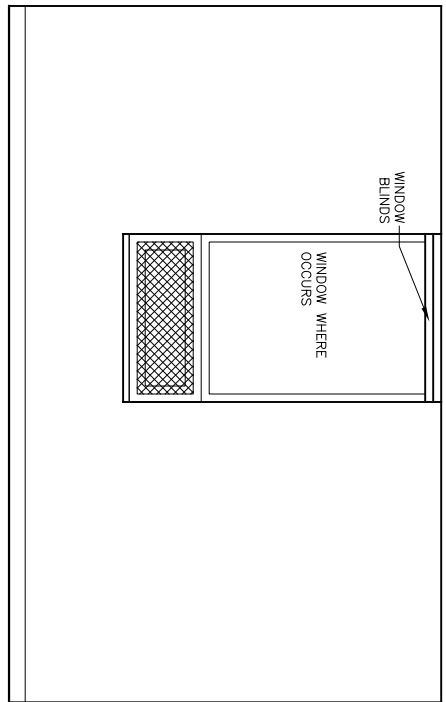


4 TYPICAL PATIENT ROOM WINDOW WALL
SCALE: 0 1' 2' 4'

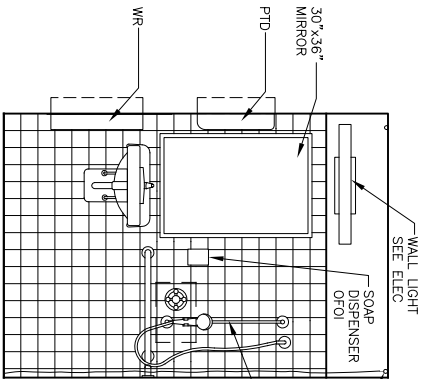


1 TYP PATIENT
TOILET/SHOWER

SCALE: 0 1' 2' 4'

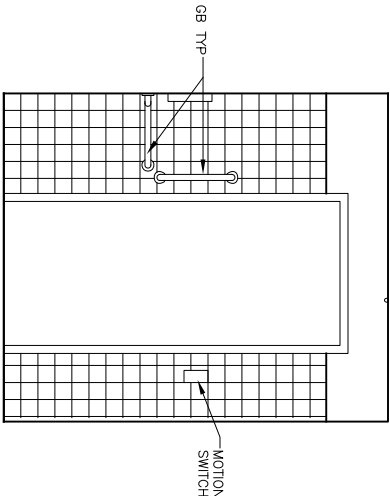


2 TYP PATIENT
TOILET/SHOWER

SCALE: 0 1' 2' 4'

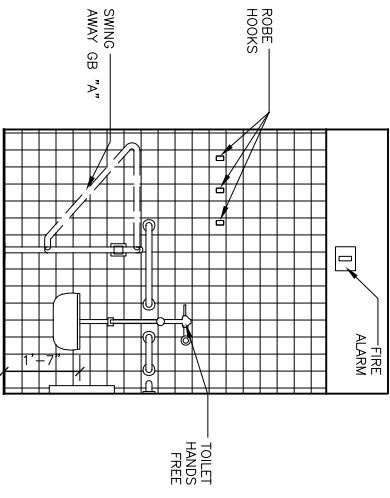


3 TYP PATIENT
TOILET/SHOWER

SCALE: 0 1' 2' 4'

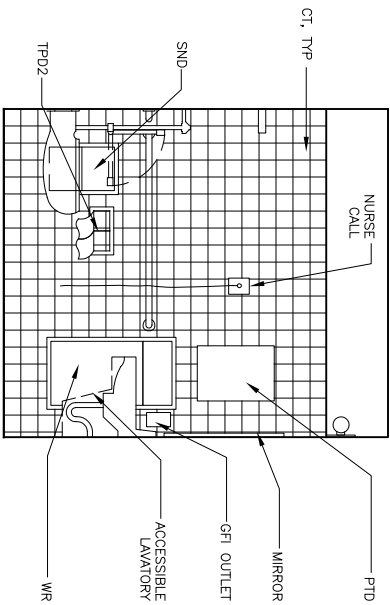


4 TYP PATIENT
TOILET/SHOWER

SCALE: 0 1' 2' 4'

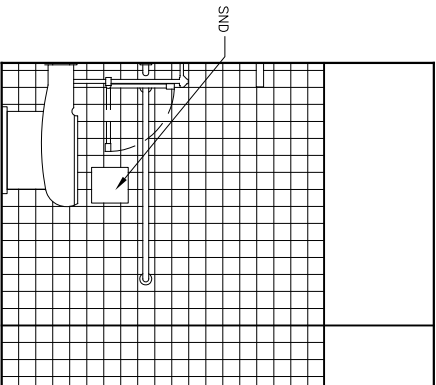


5 TYP BARIATRIC PATIENT
TOILET/SHOWER

SCALE: 0 1' 2' 4'

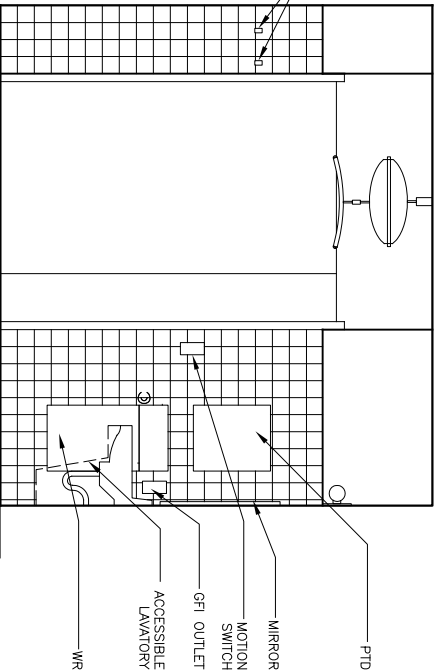


6 TYP BARIATRIC PATIENT
TOILET/SHOWER

SCALE: 0 1' 2' 4'

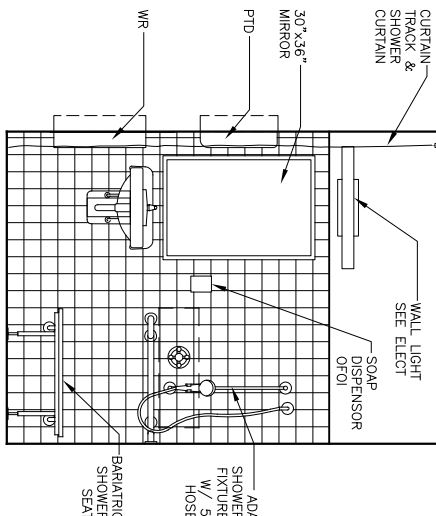


7 TYP BARIATRIC PATIENT
TOILET/SHOWER

SCALE: 0 1' 2' 4'

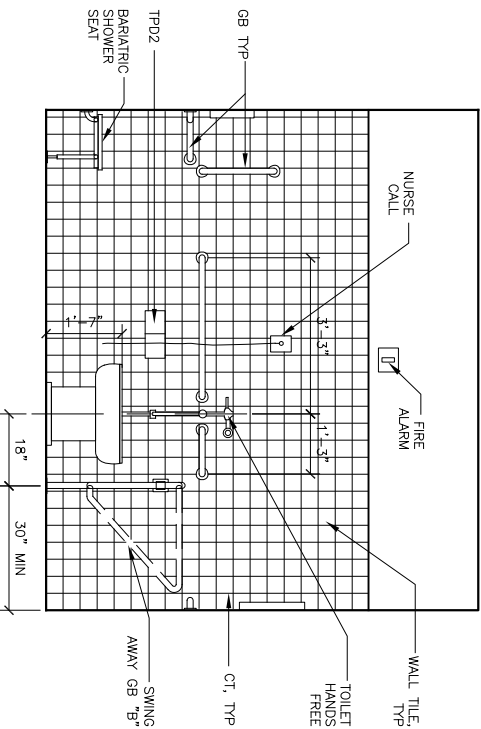

8 TYP BARIATRIC PATIENT
TOILET/SHOWER

SCALE: 0 1' 2' 4'

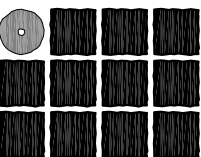


**Jensen
Yorba
Lott
Inc.**

522 West 10th Street
Juneau, Alaska 99801
phone 907-586-1070
fax 907-586-3959
jensen.yorbalott.com




**City & Borough of Juneau
Bartlett Regional Hospital
Medical / Surgical East Wing Renovation
CBJ Contract No. E10-221
Juneau, Alaska**

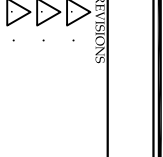


SHEET TITLE
**INTERIOR
ELEVATIONS**

DATE: July 1, 2010
FILE: 0859


A503

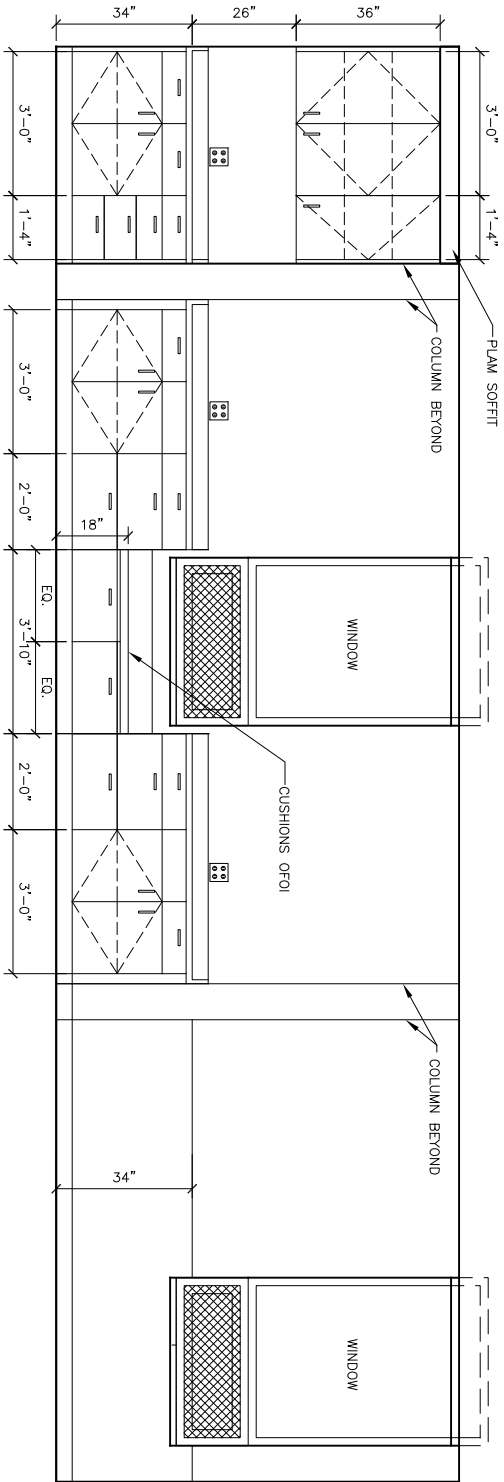


1 CAMP/CONFERENCE
SCALE: 0 1' 2' 4'

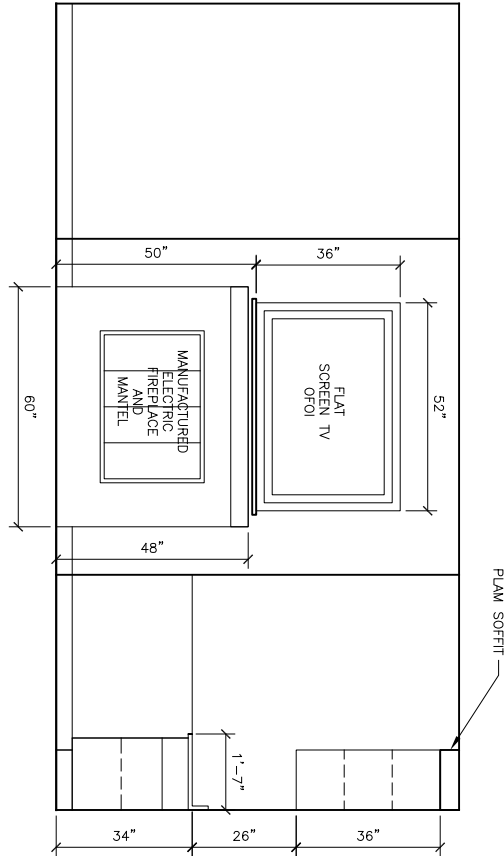


2 CAMP/CONFERENCE
SCALE: 0 1' 2' 4'

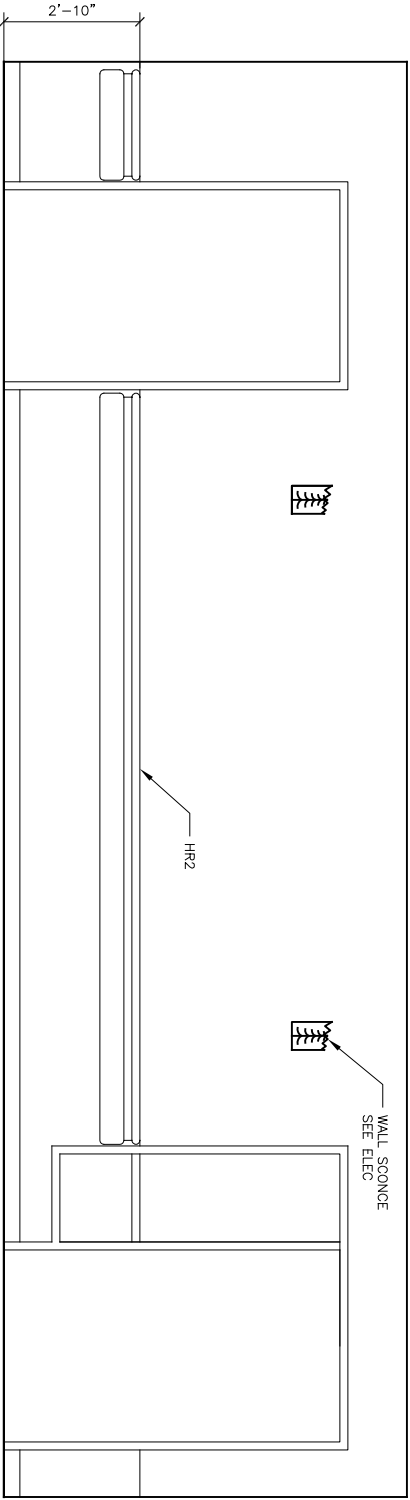


3 CAMP/CONFERENCE
SCALE: 0 1' 2' 4'

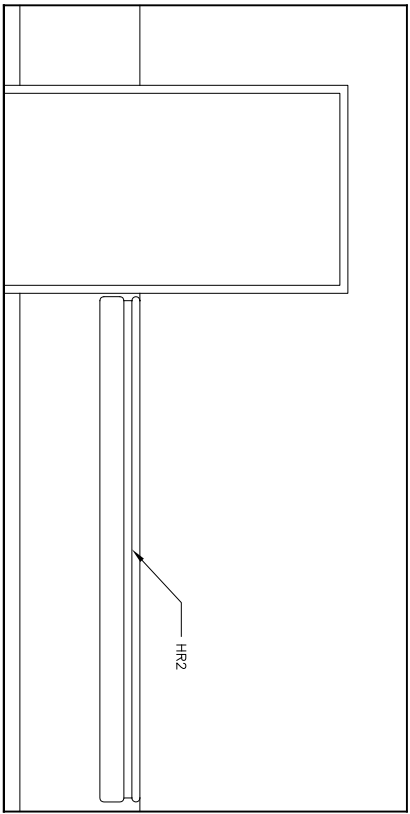

4 CAMP/CONFERENCE
SCALE: 0 1' 2' 4'

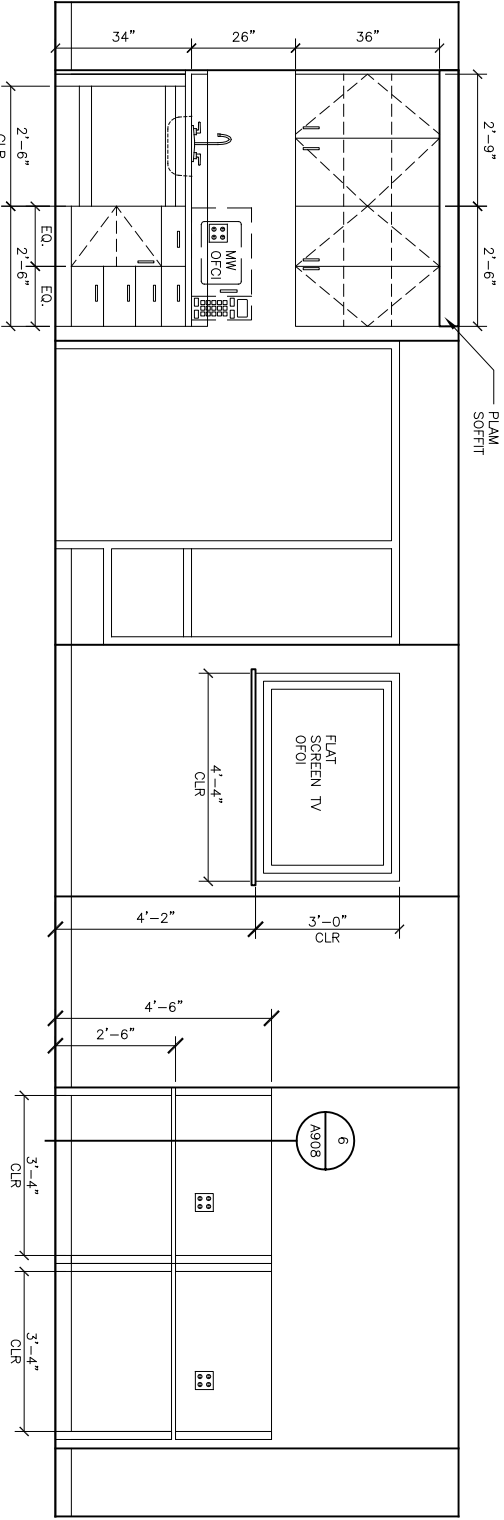

5 SOLARIUM
SCALE: 0 1' 2' 4'

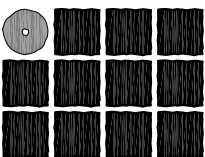

Jensen
Yorba
Lott
Inc.
522 West 10th Street
Juneau, Alaska 99801
phone 907-586-1070
fax 907-586-3959
jensen.yorbalott.com











City & Borough of Juneau
Bartlett Regional Hospital
Medical / Surgical East Wing Renovation
CBJ Contract No. E10-221
Juneau, Alaska

REVISIONS
1
2
3
4

SHEET TITLE
INTERIOR
ELEVATIONS

DATE: July 1, 2010
FILE: 0859

A506

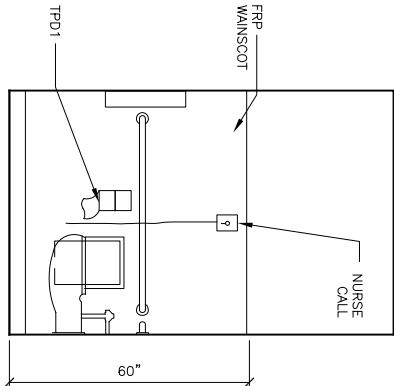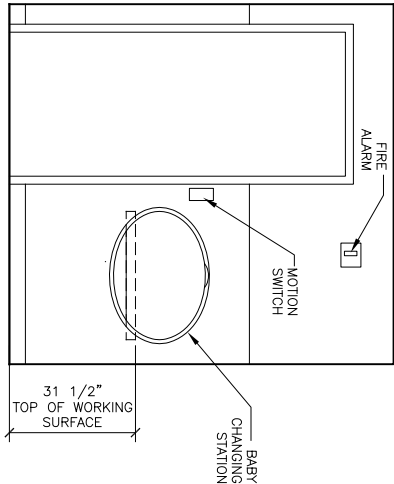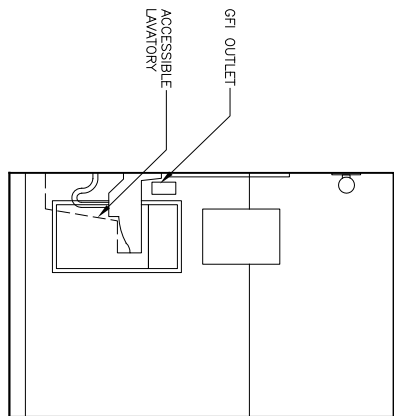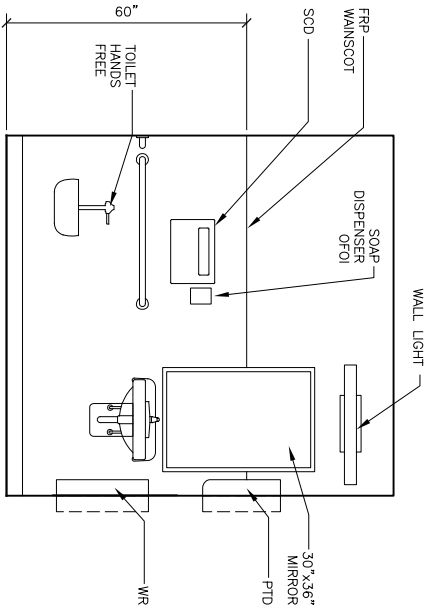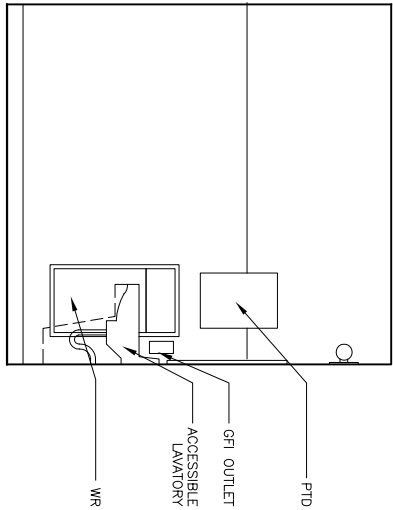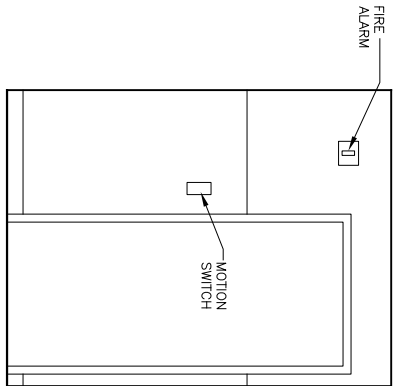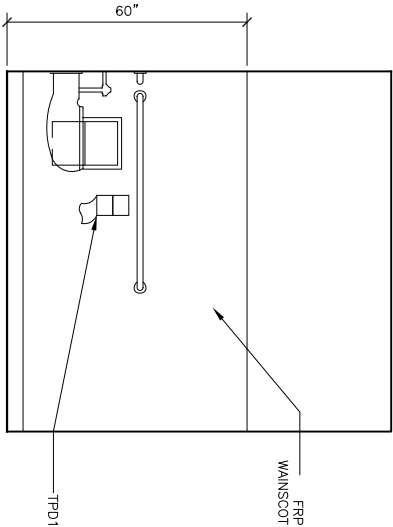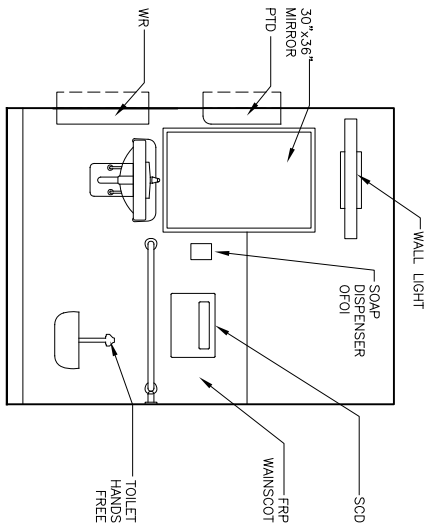

REVISIONS

SHEET TITLE
INTERIOR
ELEVATIONS


DATE: July 1, 2010
FILE: 0859


A504

City & Borough of Juneau
Bartlett Regional Hospital
Medical / Surgical East Wing Renovation
CBJ Contract No. E10-221
Juneau, Alaska




522 West 10th Street
Juneau, Alaska 99801
phone 907-586-1070
fax 907-586-3959
jensenyorbahott.com

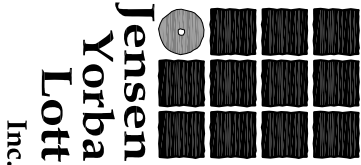

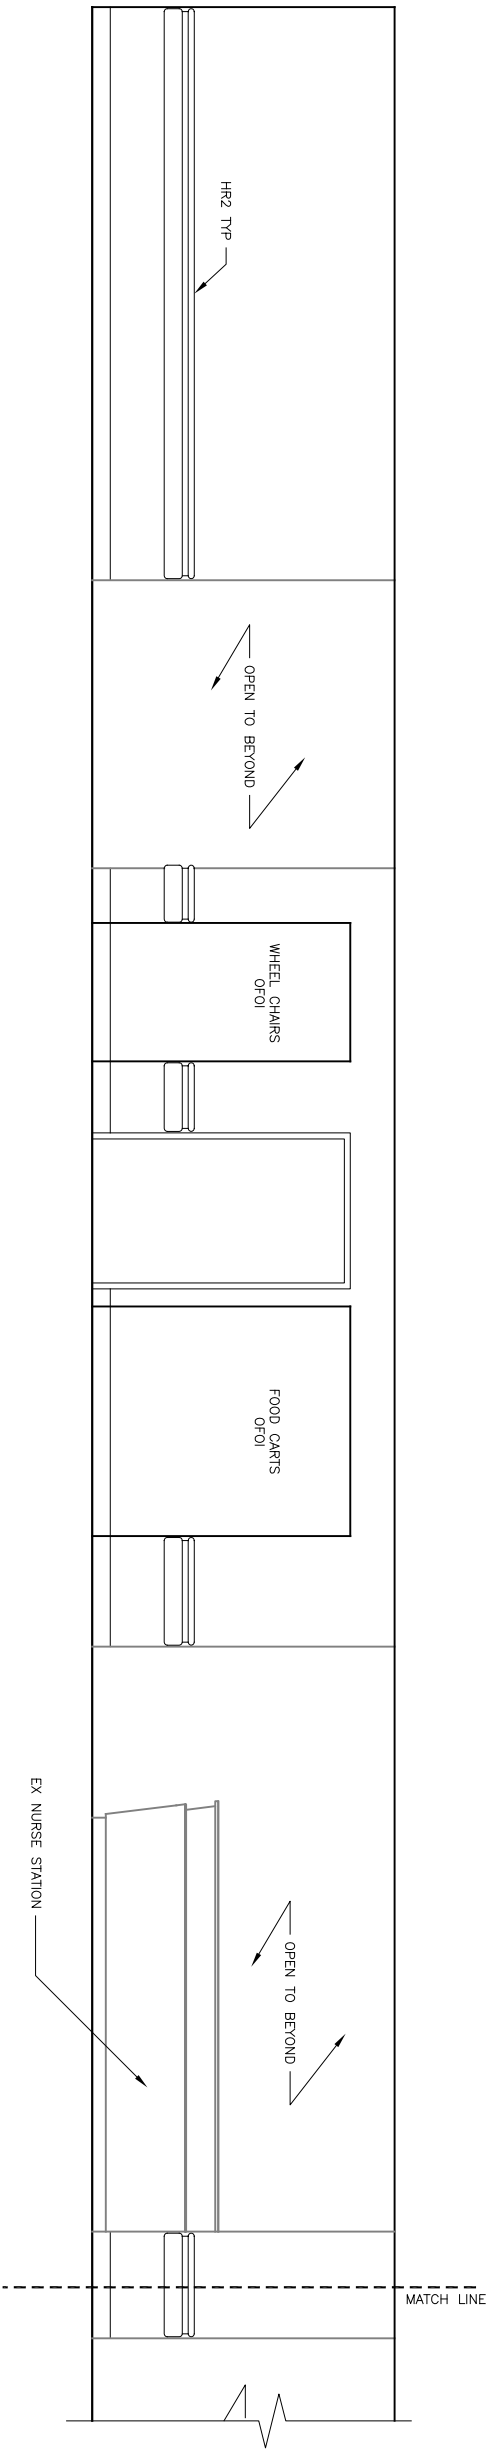


1 CORRIDOR 3004

SCALE: 0 2' 4' 8'

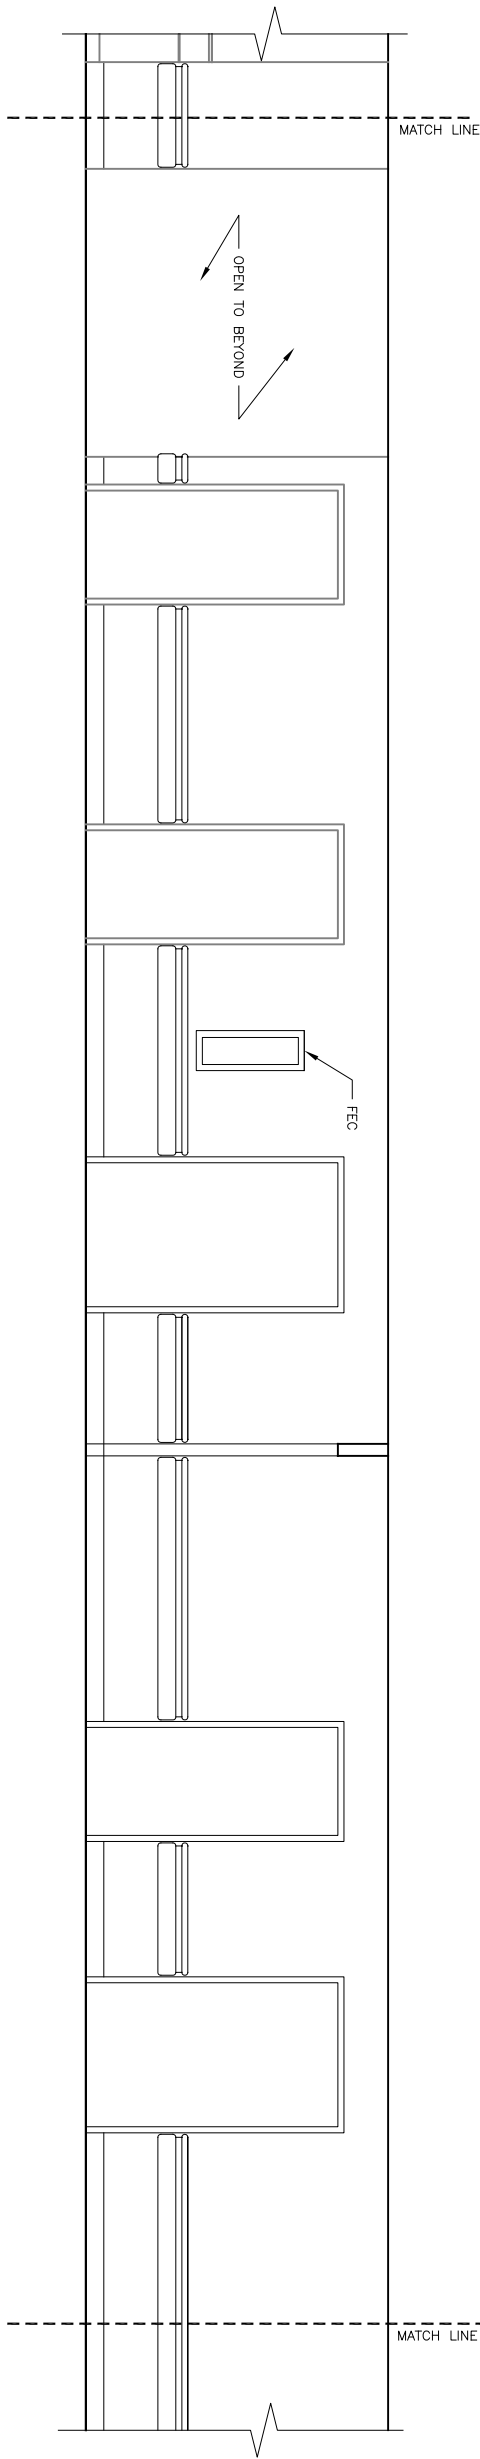


2 CORRIDOR 3004/3025

SCALE: 0 2' 4' 8'

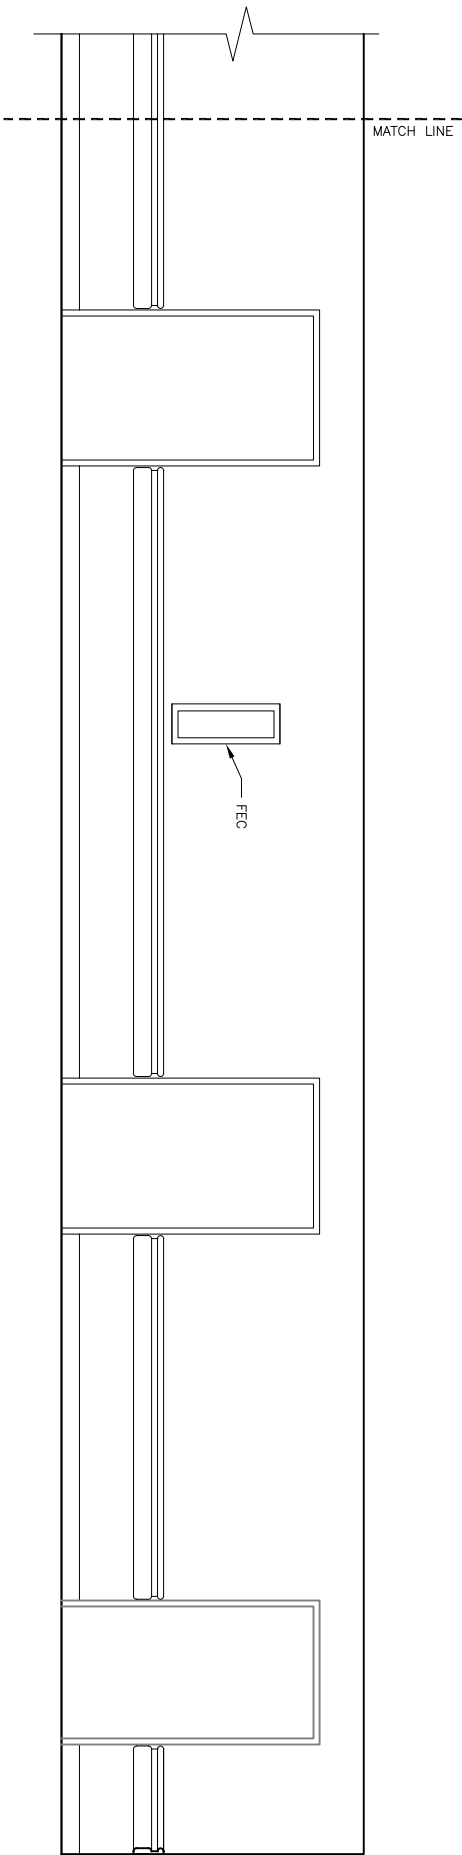


3 CORRIDOR 3025

SCALE: 0 2' 4' 8'

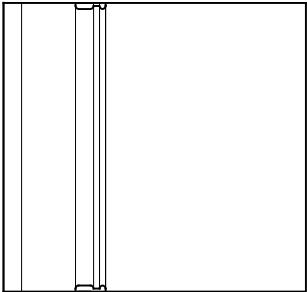

4 CORRIDOR 3025

SCALE: 0 2' 4' 8'

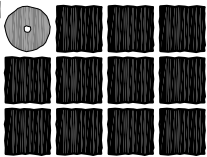

**Jensen
Yorba
Lott
Inc.**

522 West 10th Street
Juneau, Alaska 99801
phone 907-586-1070
fax 907-586-3959
jensenyorbalott.com







**City & Borough of Juneau
Bartlett Regional Hospital
Medical / Surgical East Wing Renovation
CBJ Contract No. E10-221
Juneau, Alaska**

REVISIONS



SHEET TITLE
INTERIOR
ELEVATIONS

DATE: July 1, 2010
FILE: 0859

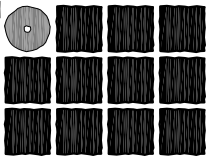   

**Jensen
Yorba
Lott
Inc**



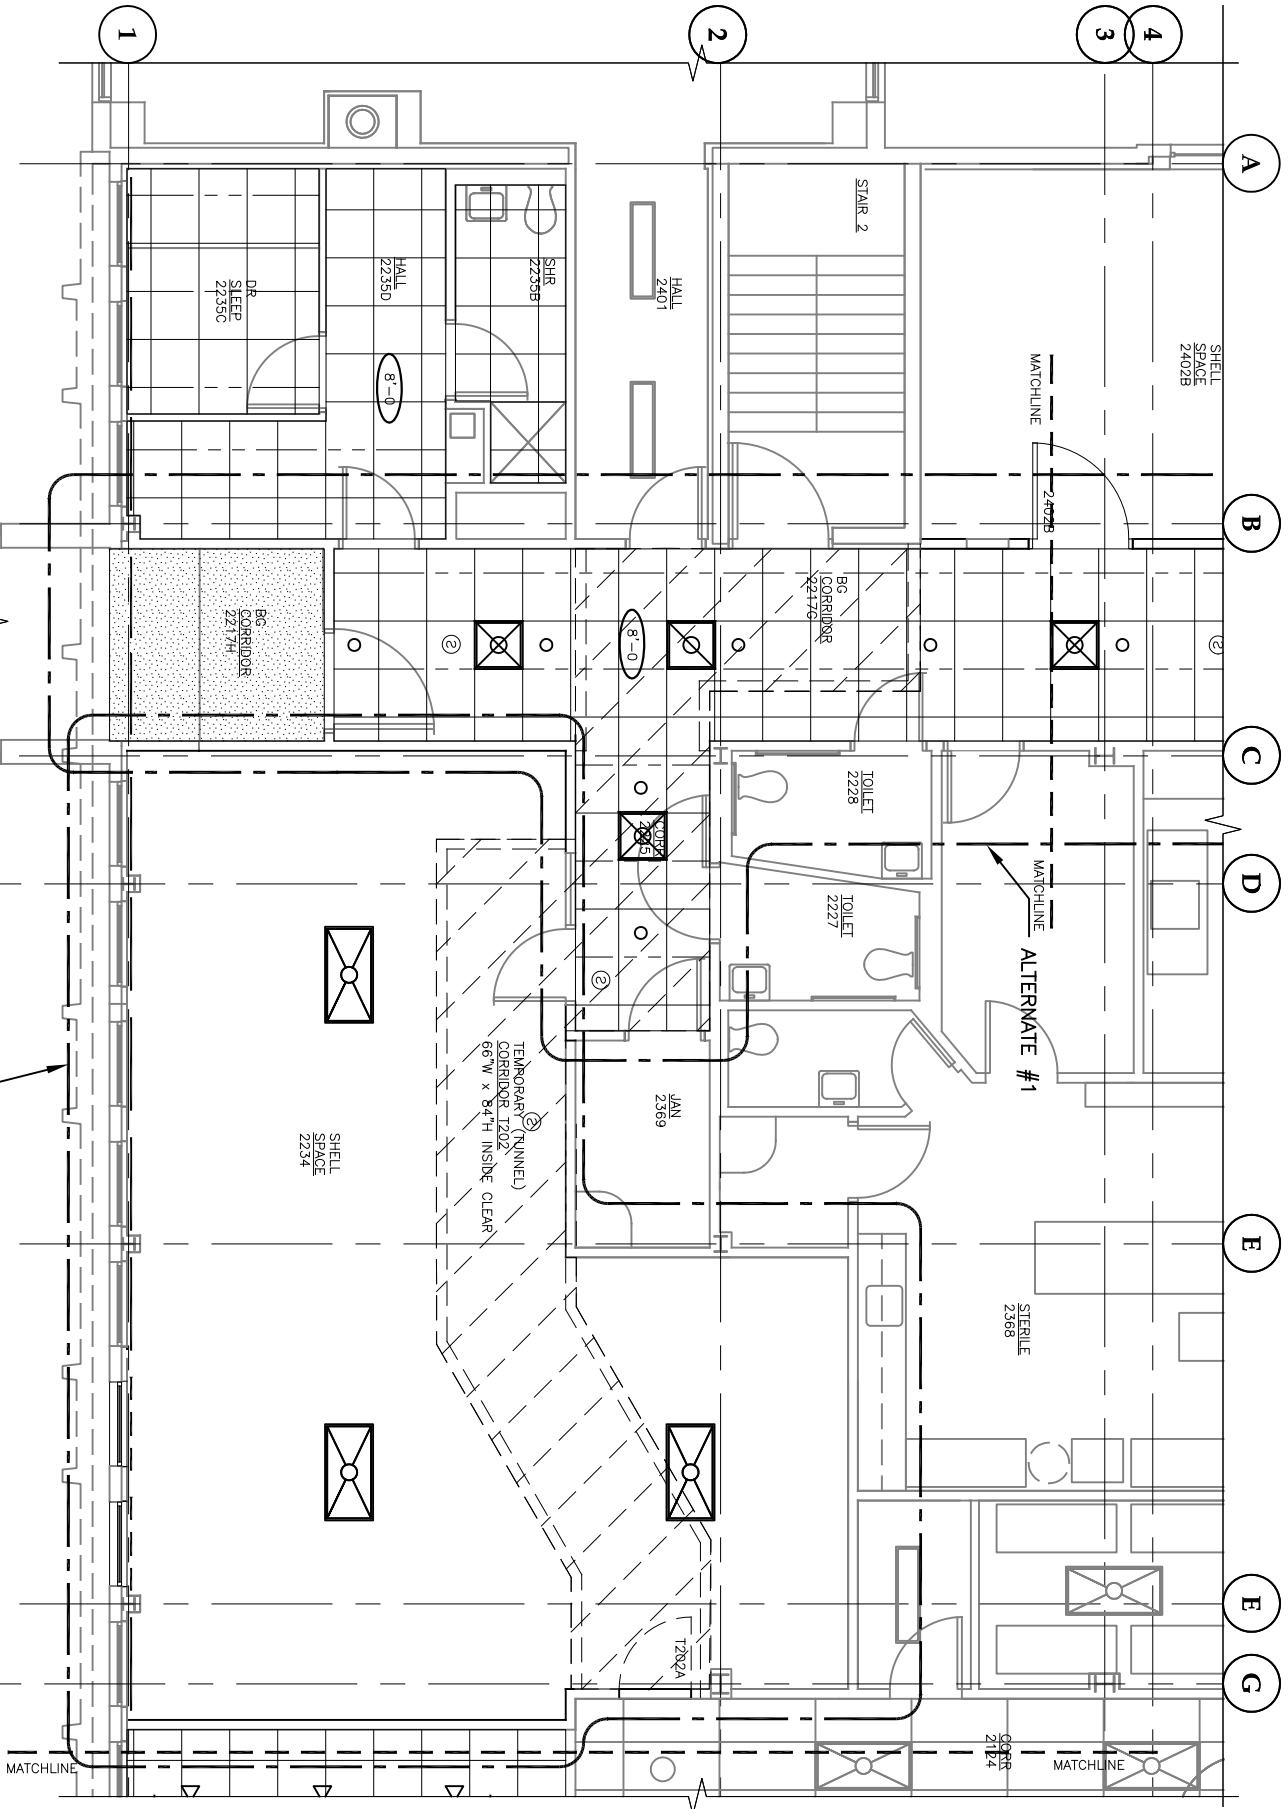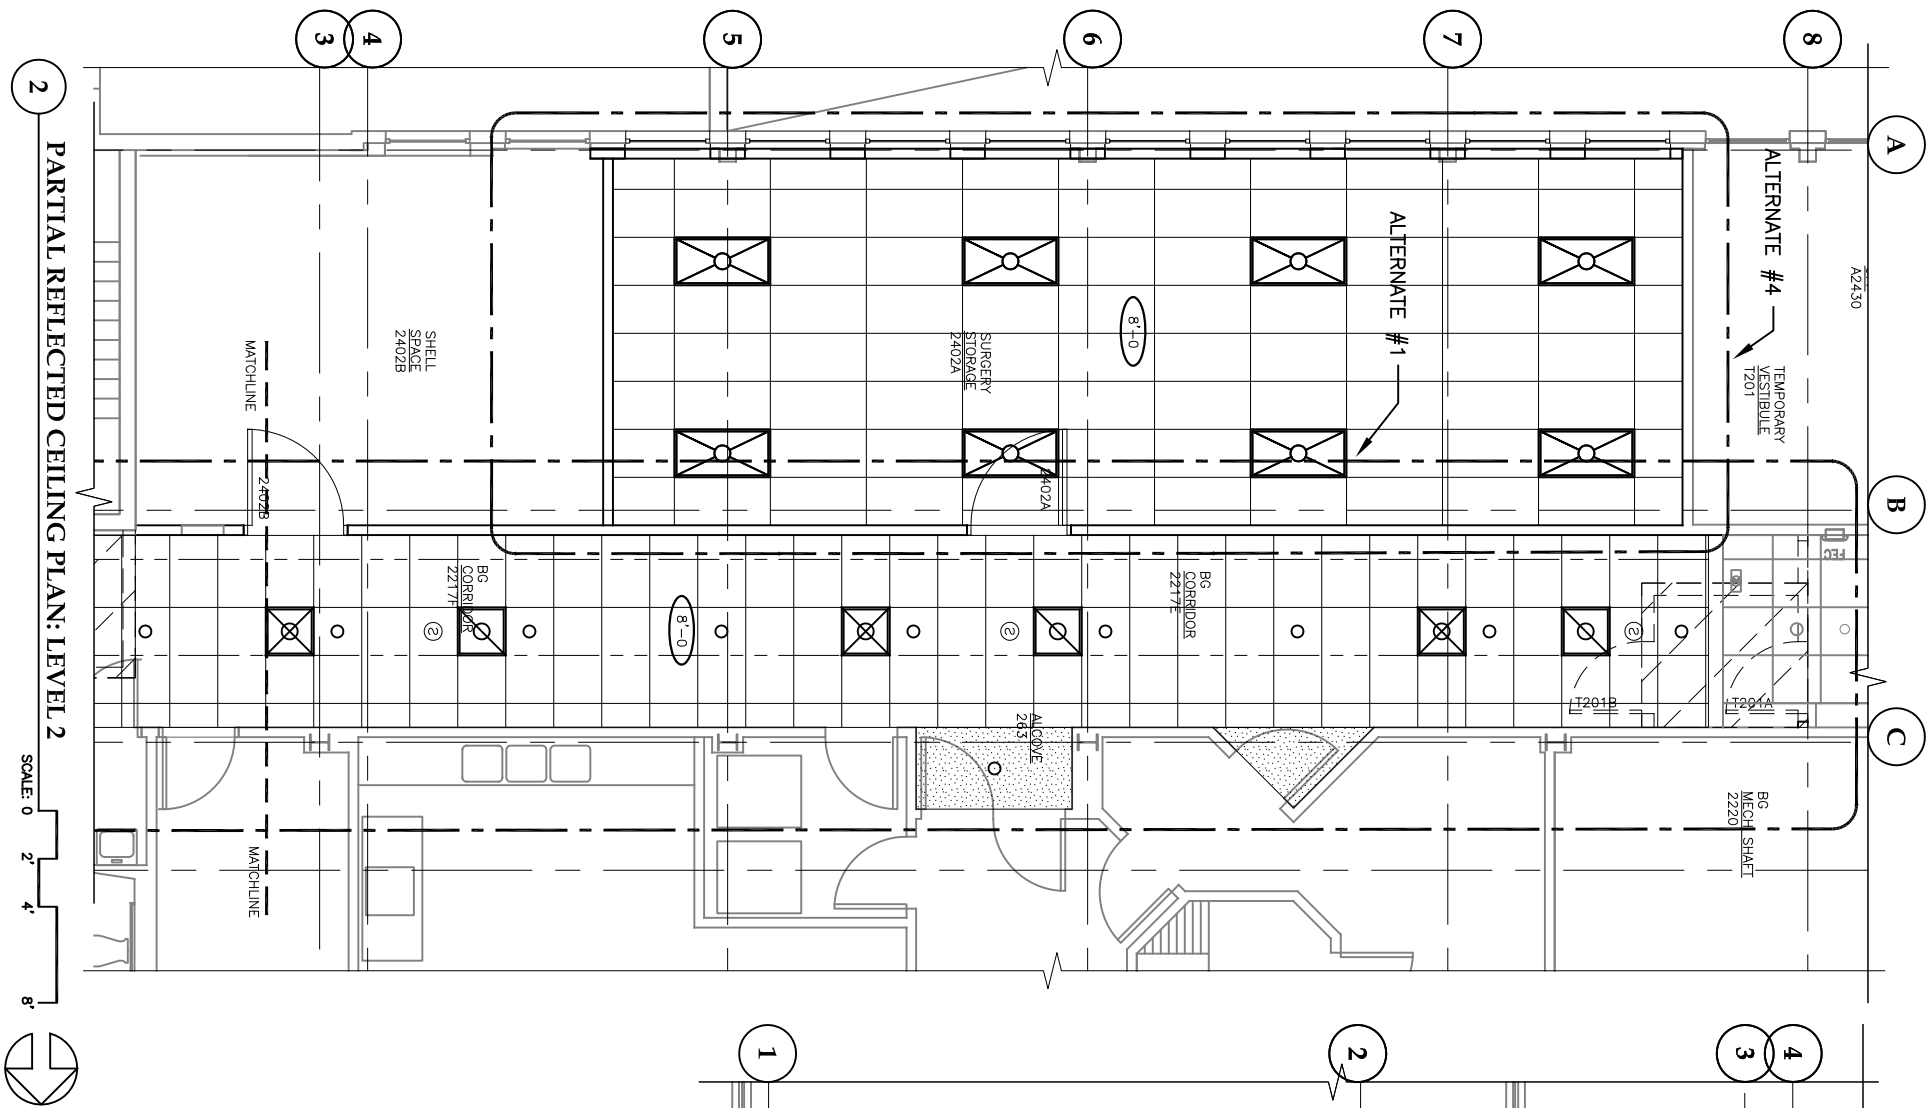

LEGEND


1 PARTIAL REFLECTED CEILING PLAN: LEVEL 2

SCALE: 0 2' 4' 8'

ACP 1	HWAC SUPPLY SEE MECH
ACP 2, 4 & 5	HWAC RETURN AIR SEE MECH
ACP 3	EX LIGHTING FIXTURE TO REMAIN
	RECESSED LIGHTING FIXTURE SEE ELEC
	2"x4" FLOURECENT LIGHTING FIXTURE SEE ELEC
	1"x4" FLOURECENT LIGHTING FIXTURE SEE ELEC
	CEILING MOUNTED CURTAIN TRACK
	BARBARIIC LIFT RAIL

GENERAL NOTES:

1. CEILING HEIGHT TO BE 8'-4 1/4" UON
2. COORDINATE ALL CEILING MOUNTED FIXTURES WITH PLUMBING, MECH & ELEC

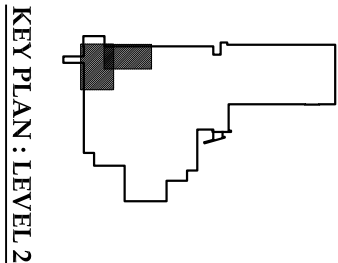

KEY PLAN: LEVEL 2

