


- NOTES:**
1. REMOVE AND DISPOSE OF EXISTING ACP. APPROX. 34' x 26.5', AS NEEDED FOR PLAY AREA. MAINTAIN NEAT SAWCUT LINE AT EDGE OF PLAY AREA. REMOVE EXISTING BASKETBALL POST AND NET AND DELIVER TO PARKS AND REC SHOP IN DOUGLAS.
 2. EXCAVATE AND DISPOSE OF EXCESS SUBGRADE AS NEEDED TO PROVIDE FOR DRAINAGE TO PIPES AS SHOWN AND TO PROVIDE 6" OF FALL SURFACING WITH TOP FLUSH WITH 6X6 TIMBER EDGING. BOTTOM OF 6X6 TIMBER SHALL BE FLUSH WITH BOTTOM OF EXISTING ASPHALT AT SOUTH END.
 3. PLAY EQUIPMENT SHALL BE INSTALLED AS SHOWN WITH SAFETY ZONES ACCORDING TO THE MANUFACTURER'S INSTRUCTIONS.
 4. PROJECT AREA SHALL BE SECURED WITH STABLE CHAIN LINK FENCING THROUGHOUT CONSTRUCTION.

DETAIL 1- ENTRANCE

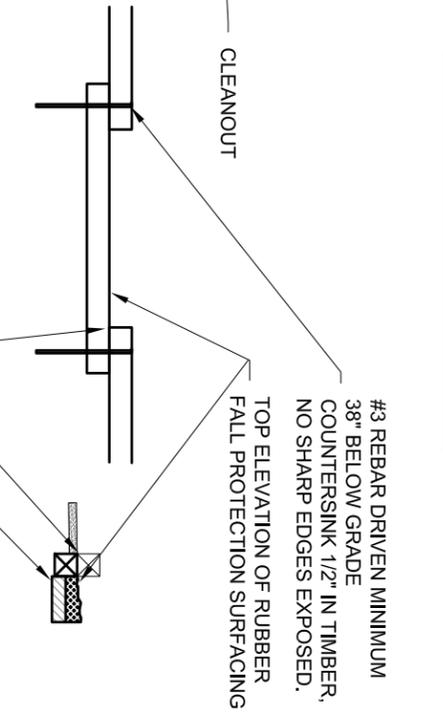

CAPITOL PLAYGROUND TOT AREA
CITY/BOROUGH OF JUNEAU Alaska's Capital City

Sheet Title: Site Plan and Detail

Project Manager: M. Eilers

Date: November 12, 2010

Scale: 1/4"=1'

Sheet #: 1 of 2