


YAAKOOSGE' DAAKAHIDI ALTERNATIVE HIGH SCHOOL ROOFING REPLACEMENT Contract No. E06-138

CITY / BOROUGH OF JUNEAU
ALASKA'S CAPITAL CITY
Architecture Division
155 S. Seward Street Juneau, Ak 99801

SHEET INDEX	
SHEET NO.	SHEET DESCRIPTION
1	SHEET INDEX, VICINITY MAP/SITE PLAN, EXTERIOR PHOTO
2	NOTES, REFERENCES, PHOTO IMAGES
3	EXISTING ROOF & DEMOLITION PLAN
4	NEW ROOF PLAN
5	DETAILS: EXISTING ROOF PARAPET
6	DETAILS: NEW ROOF

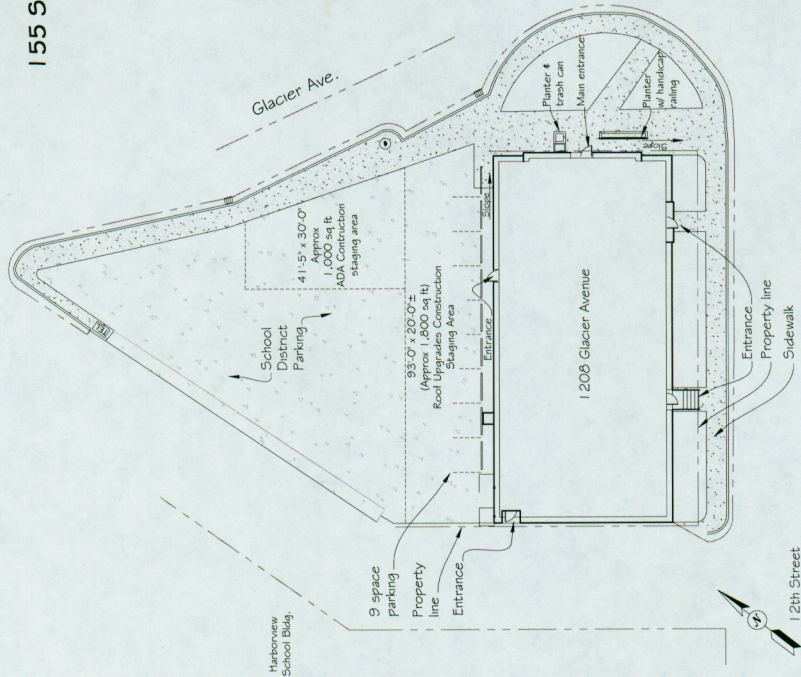

Site Plan

Scale: 1" = 32'-0"



Front Entrance

Do not scale from these drawings, use dimensions

CITY / BOROUGH OF JUNEAU
ALASKA'S CAPITAL CITY
Architecture Division
155 S. Seward Street Juneau, Ak 99801



YAAKOOSGE' DAAKAHIDI
ALTERNATIVE
HIGH SCHOOL:
ROOFING
REPLACEMENT
Contract No. E06-138



March 8, 2006
Project Manager: N. Coffee
Designed by: R. Ritter, N. Coffee
Drafted By: T. Mores

Sheet number: 1 of 6