

Bartlett Regional Hospital

Mental Health

Acoustical Renovations

CBJ Project no E15-026

Juneau, Alaska

June 20, 2014

	ARCHITECT JENSEN YORBA LOTT, INC 522 WEST 10TH STREET JUNEAU, ALASKA 99801 (907) 586-1070 FAX (907) 586-3959	ACOUSTICAL CONSULTANT THE GREENBUSH GROUP INC. 1900 WEST NICKERSON SUITE 201 SEATTLE, WA 98119 (206) 378-0569	
	SHEET INDEX		
	A01 SHEET INDEX, ABBREVIATIONS AND SYMBOLS A02 KEY PLAN LEVEL 3 A03 3RD FLOOR PLAN MENTAL HEALTH A04 3RD FLOOR REFLECTED CEILING PLAN MENTAL HEALTH A05 INTERIOR ELEVATIONS A06 INTERIOR ELEVATIONS A07 INTERIOR DETAILS		GENERAL NOTE WHERE THE TERM WALL PANEL, CEILING PANEL OR PANEL IS USED, IT REFERS TO SOUND ABSORBING WALL AND CEILING UNITS.

ABBREVIATIONS										SYMBOLS										
Z AC ACM	ANGLE ASPHALT CONCRETE ASBESTOS CONTAINING MATERIAL	EMER ENCL EPDM	EMERGENCY ENCLOSURE ETHYLENE PROPYLENE DIANE MONOMER	LAM LAV LB LT	LAMINATE LAVATORY POUND LIGHT	RH RL RM RO RUB	ROBE HOOK RAIN LEADER ROOM ROUGH OPENING RUBBER	VEST VR VTR	VESTIBULE VAPOR RETARDER VENT THROUGH ROOF	BUILDING SECTION XX XXXX SECTION NUMBER SHEET NUMBER EXTERIOR ELEVATION XX XXXX ELEVATION NUMBER SHEET NUMBER WALL SECTION XX XXXX SECTION NUMBER SHEET NUMBER DETAIL REFERENCE XX XXXX DETAIL NUMBER SHEET NUMBER COLUMN GRID LINE A GRID NUMBER INTERIOR ELEVATION A000 A000 ELEVATION NUMBER SHEET NUMBER PARTITION OR WALL TYPE XX PARTITION OR WALL TYPE WINDOW TYPE XX WINDOW TYPE LETTER DOOR TYPE XX DOOR TYPE NUMBER KEY NOTE XXX KEY NOTE NUMBER DEMO KEY SYM XX DEMO NOTE NUMBER EQUIPMENT SYM XXX EQUIPMENT NOTE NUMBER	ACP ADJ AFF AIB AL APPROX ARCH ASB	ACOUSTICAL CEILING PANEL ADJUSTABLE ABOVE FINISH FLOOR AIR INFILTRATION BARRIER ALUMINUM APPROXIMATE ARCHITECTURAL ASBESTOS	EPS EQ EQP EX EXT FA FD FDN FEC FF FHC FIN FLASH FLR FOC FOF FOS FRP	EQUAL EQUIPMENT EXISTING EXTERIOR FIRE ALARM FLOOR DRAIN FOUNDATION FIRE EXTINGUISHER CABINET FINISH FLOOR FIRE HOSE CABINET FINISH FLASHING FLOOR FACE OF CONCRETE/CURB FACE OF FINISH FACE OF STUD (GLASS) FIBER REINFORCED PLASTIC FIRE RETARDANT FOOT OR FEET FOOTING FURRING	MIR MAX MDO MECH MEMB MFR MH MIN MISC MTD MTL MUL NIC NO OR # NOM NTS OA OC OD OFCI OFOI	MIRROR MAXIMUM MEDIUM DENSITY OVERLAID MECHANICAL MEMBRANE MANUFACTURER MANHOLE MINIMUM MISCELLANEOUS MOUNTED METAL MULLION NOT IN CONTRACT NUMBER NOMINAL NOT TO SCALE OVERALL ON CENTER OUTSIDE DIAMETER OWNER FURNISHED CONTRACTOR INSTALLED OWNER FURNISHED OWNER INSTALLED OVERFLOW DRAIN OFFICE OPENING OPPOSITE ORIENTED STRAND BOARD	SASU SCD SCHD SF SFRM SHR SHTH SIM SND SNR SPEC SQ SQFT SQYD STA STC STD STL STOR STRUCT SS SUSP SY TB TC TEL TEMP T&G TOC TOD TPD TRD TRTD TOW TYP	SELF ADHERING SHEET UNDERLAYMENT SEAT COVER DISPENSER SCHEDULE SQUARE FOOT SPRAYED FIRE-RESISTIVE MATERIAL SHOWER SHEATHING SIMILAR SANITARY NAPKIN DISPENSER SANITARY NAPKIN RECEPTACLE SPECIFICATIONS SQUARE SQUARE FOOT SQUARE YARD STATION SOUND TRANSMISSION CLASS STANDARD STEEL STORAGE STRUCTURAL STAINLESS STEEL SUSPENDED SQUARE YARD	WEATHER BARRIER WATER CLOSET WOOD WATERPROOF WASTE RECEPTACLE WAINSCOT WEIGHT WELDED WIRE FABRIC	ROOM TITLE ROOM NAME 1 ROOM NAME 2 ROOM NUMBER ROOM NAME ROOM NUMBER EXISTING TO REMAIN 84B DOOR NUMBER (WHERE INDICATED) EXISTING RELITE/WINDOW NEW CONSTRUCTION 180A 180C DOOR NUMBER RELITE/WINDOW NUMBER EXISTING TO REMOVE DOOR TO REMOVE RELITE/WINDOW TO REMOVE WALL TO REMOVE RATED WALL 1 HOUR RATED WALL 2 HOUR DATUM ASBESTOS DOCUMENT # ACM 001 SAMPLE #

STATE OF ALASKA


49th

JOANN E. LOTT

JUL 20 2006

REGISTERED PROFESSIONAL ARCHITECT


</

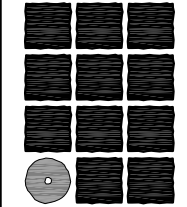

**Jensen
Yorba
Lott
Inc.**


522 West 10th Street
Juneau, Alaska 99801
phone 907-586-1070
fax 907-586-3959
jensenyorbalott.com
FILE: 14010

A01

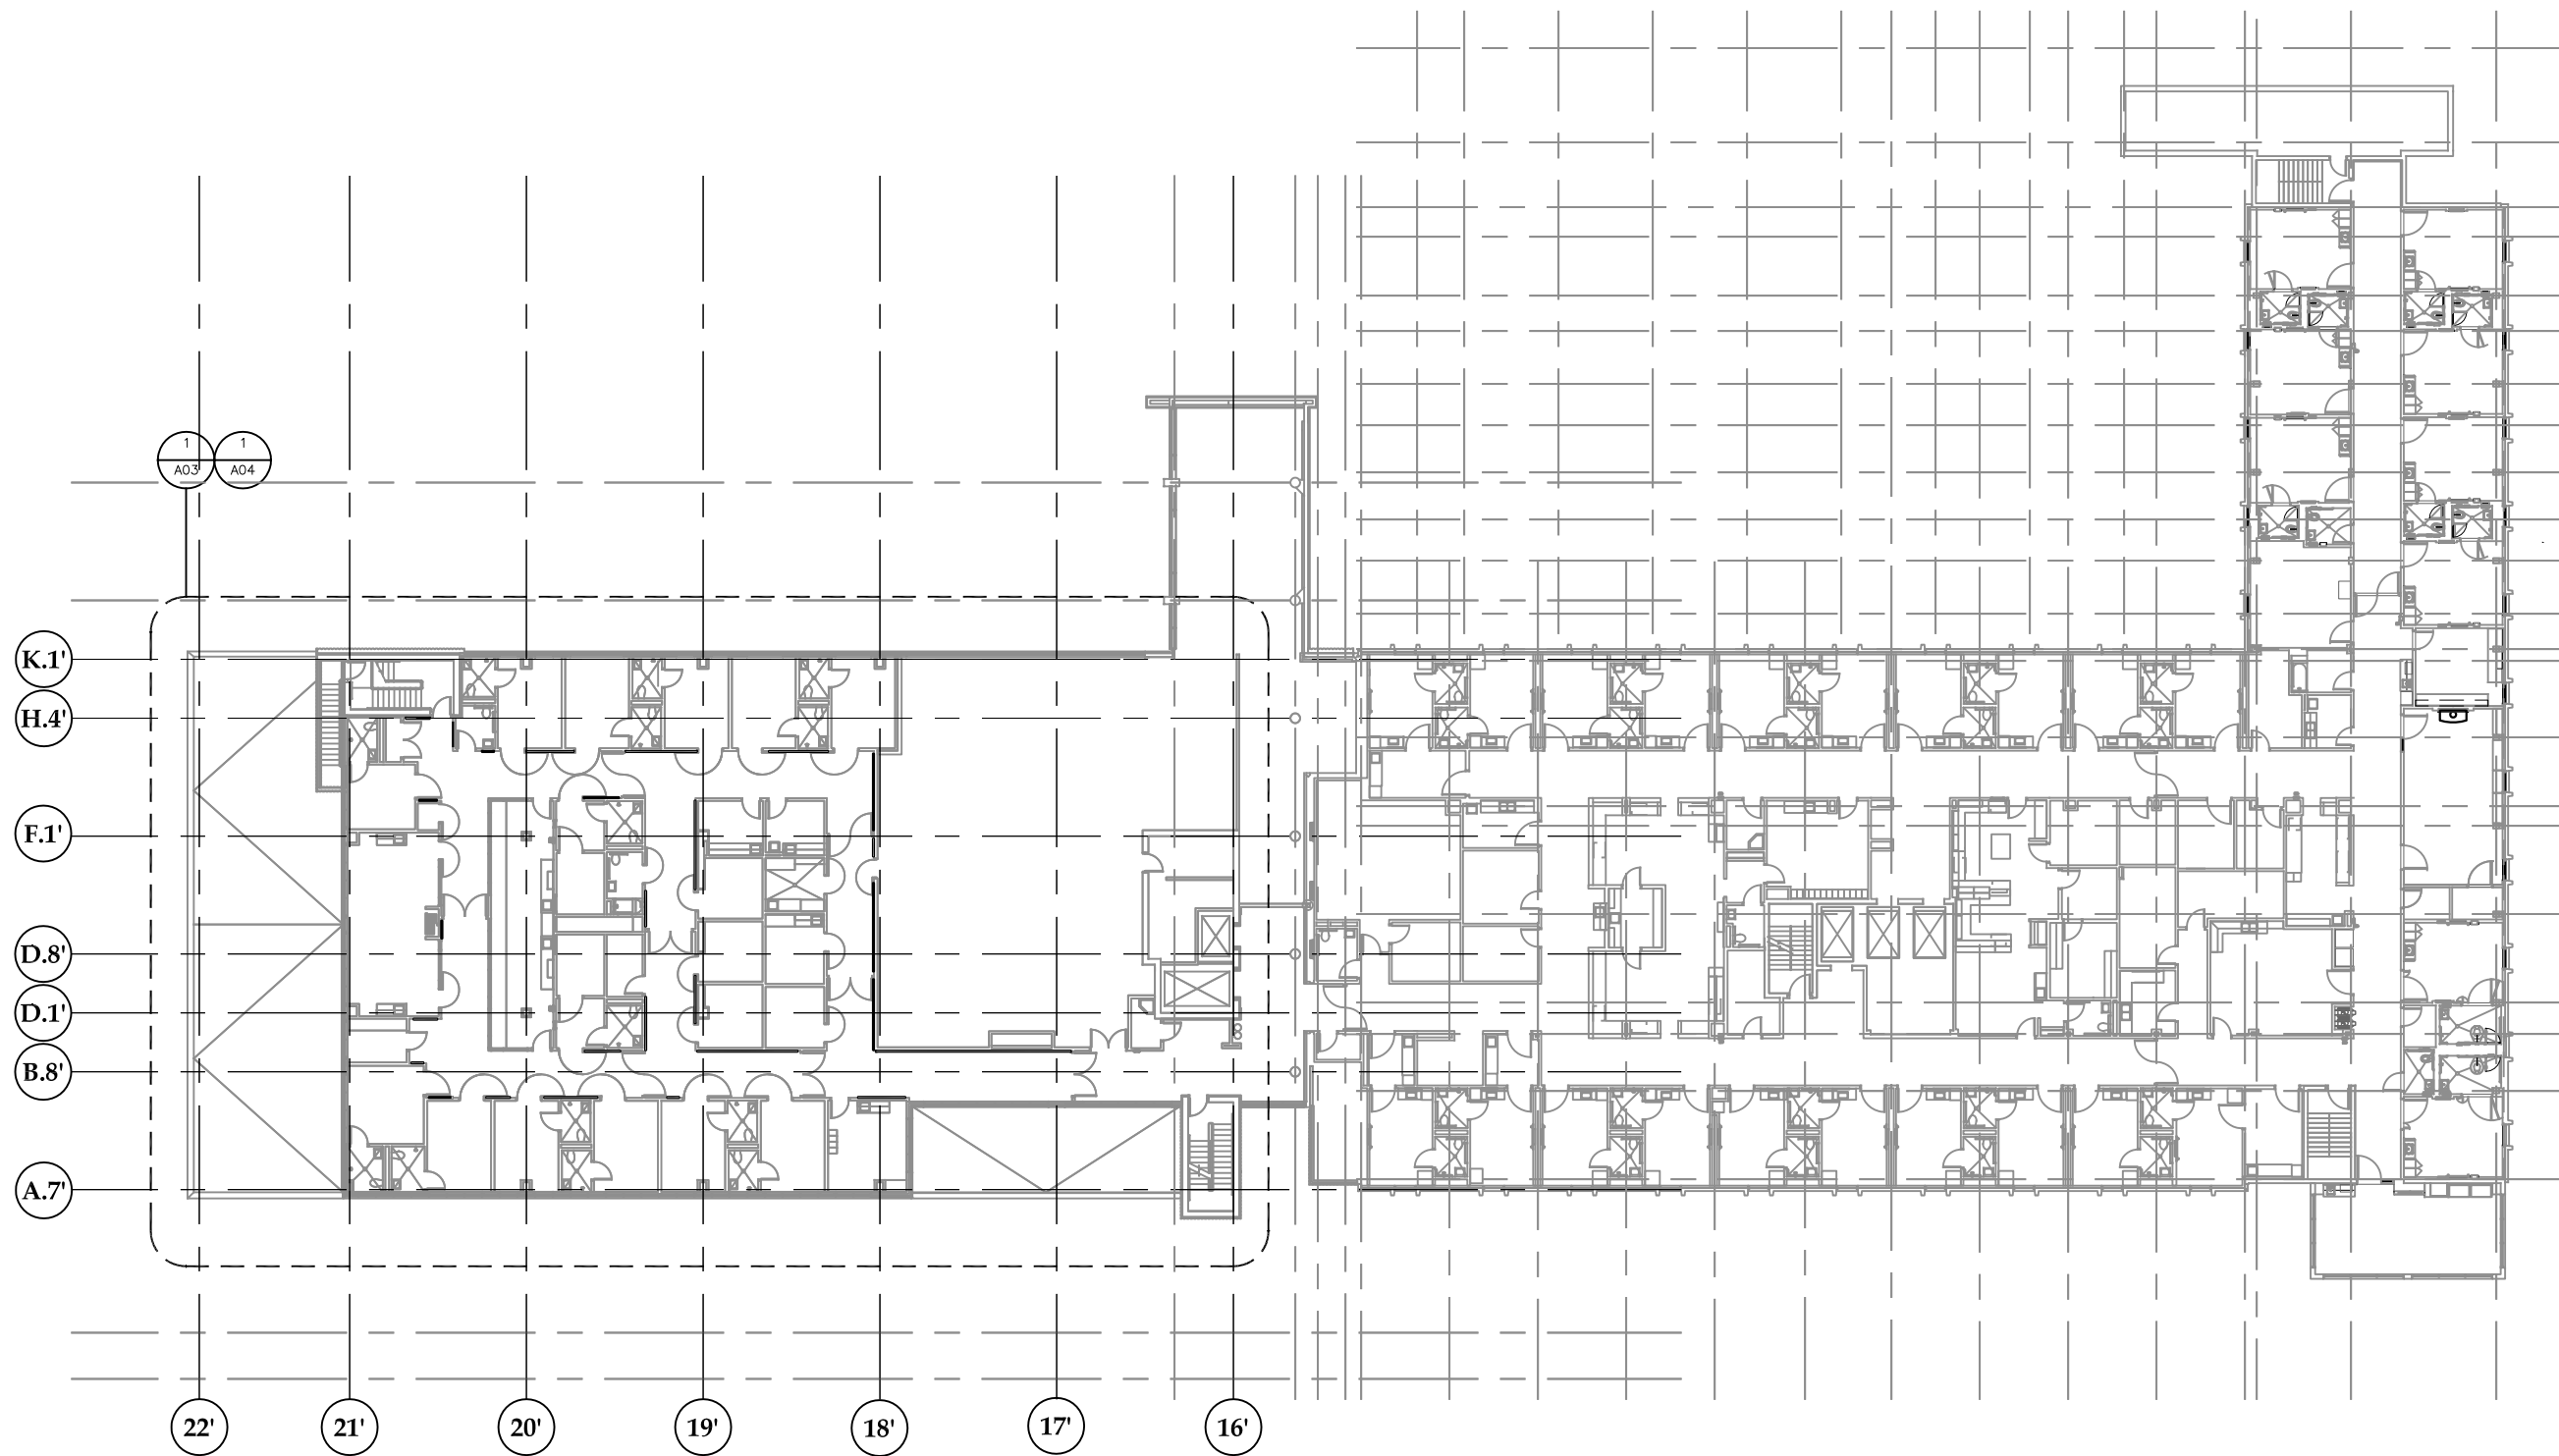


1 KEY PLAN 3RD FLOOR

SCALE: 0 8' 16' 32'

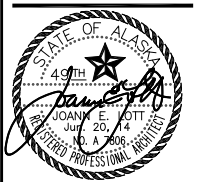


**Bartlett Regional Hospital
 Mental Health
 Acoustical Renovations
 CBJ NO EI5-026
 Juneau, Alaska**

REVISIONS	
△	
△	
△	
INTERIOR ELEVATIONS	
KEY PLAN	
3RD FLOOR	
DATE: June 20, 2014	
FILE: 14010	

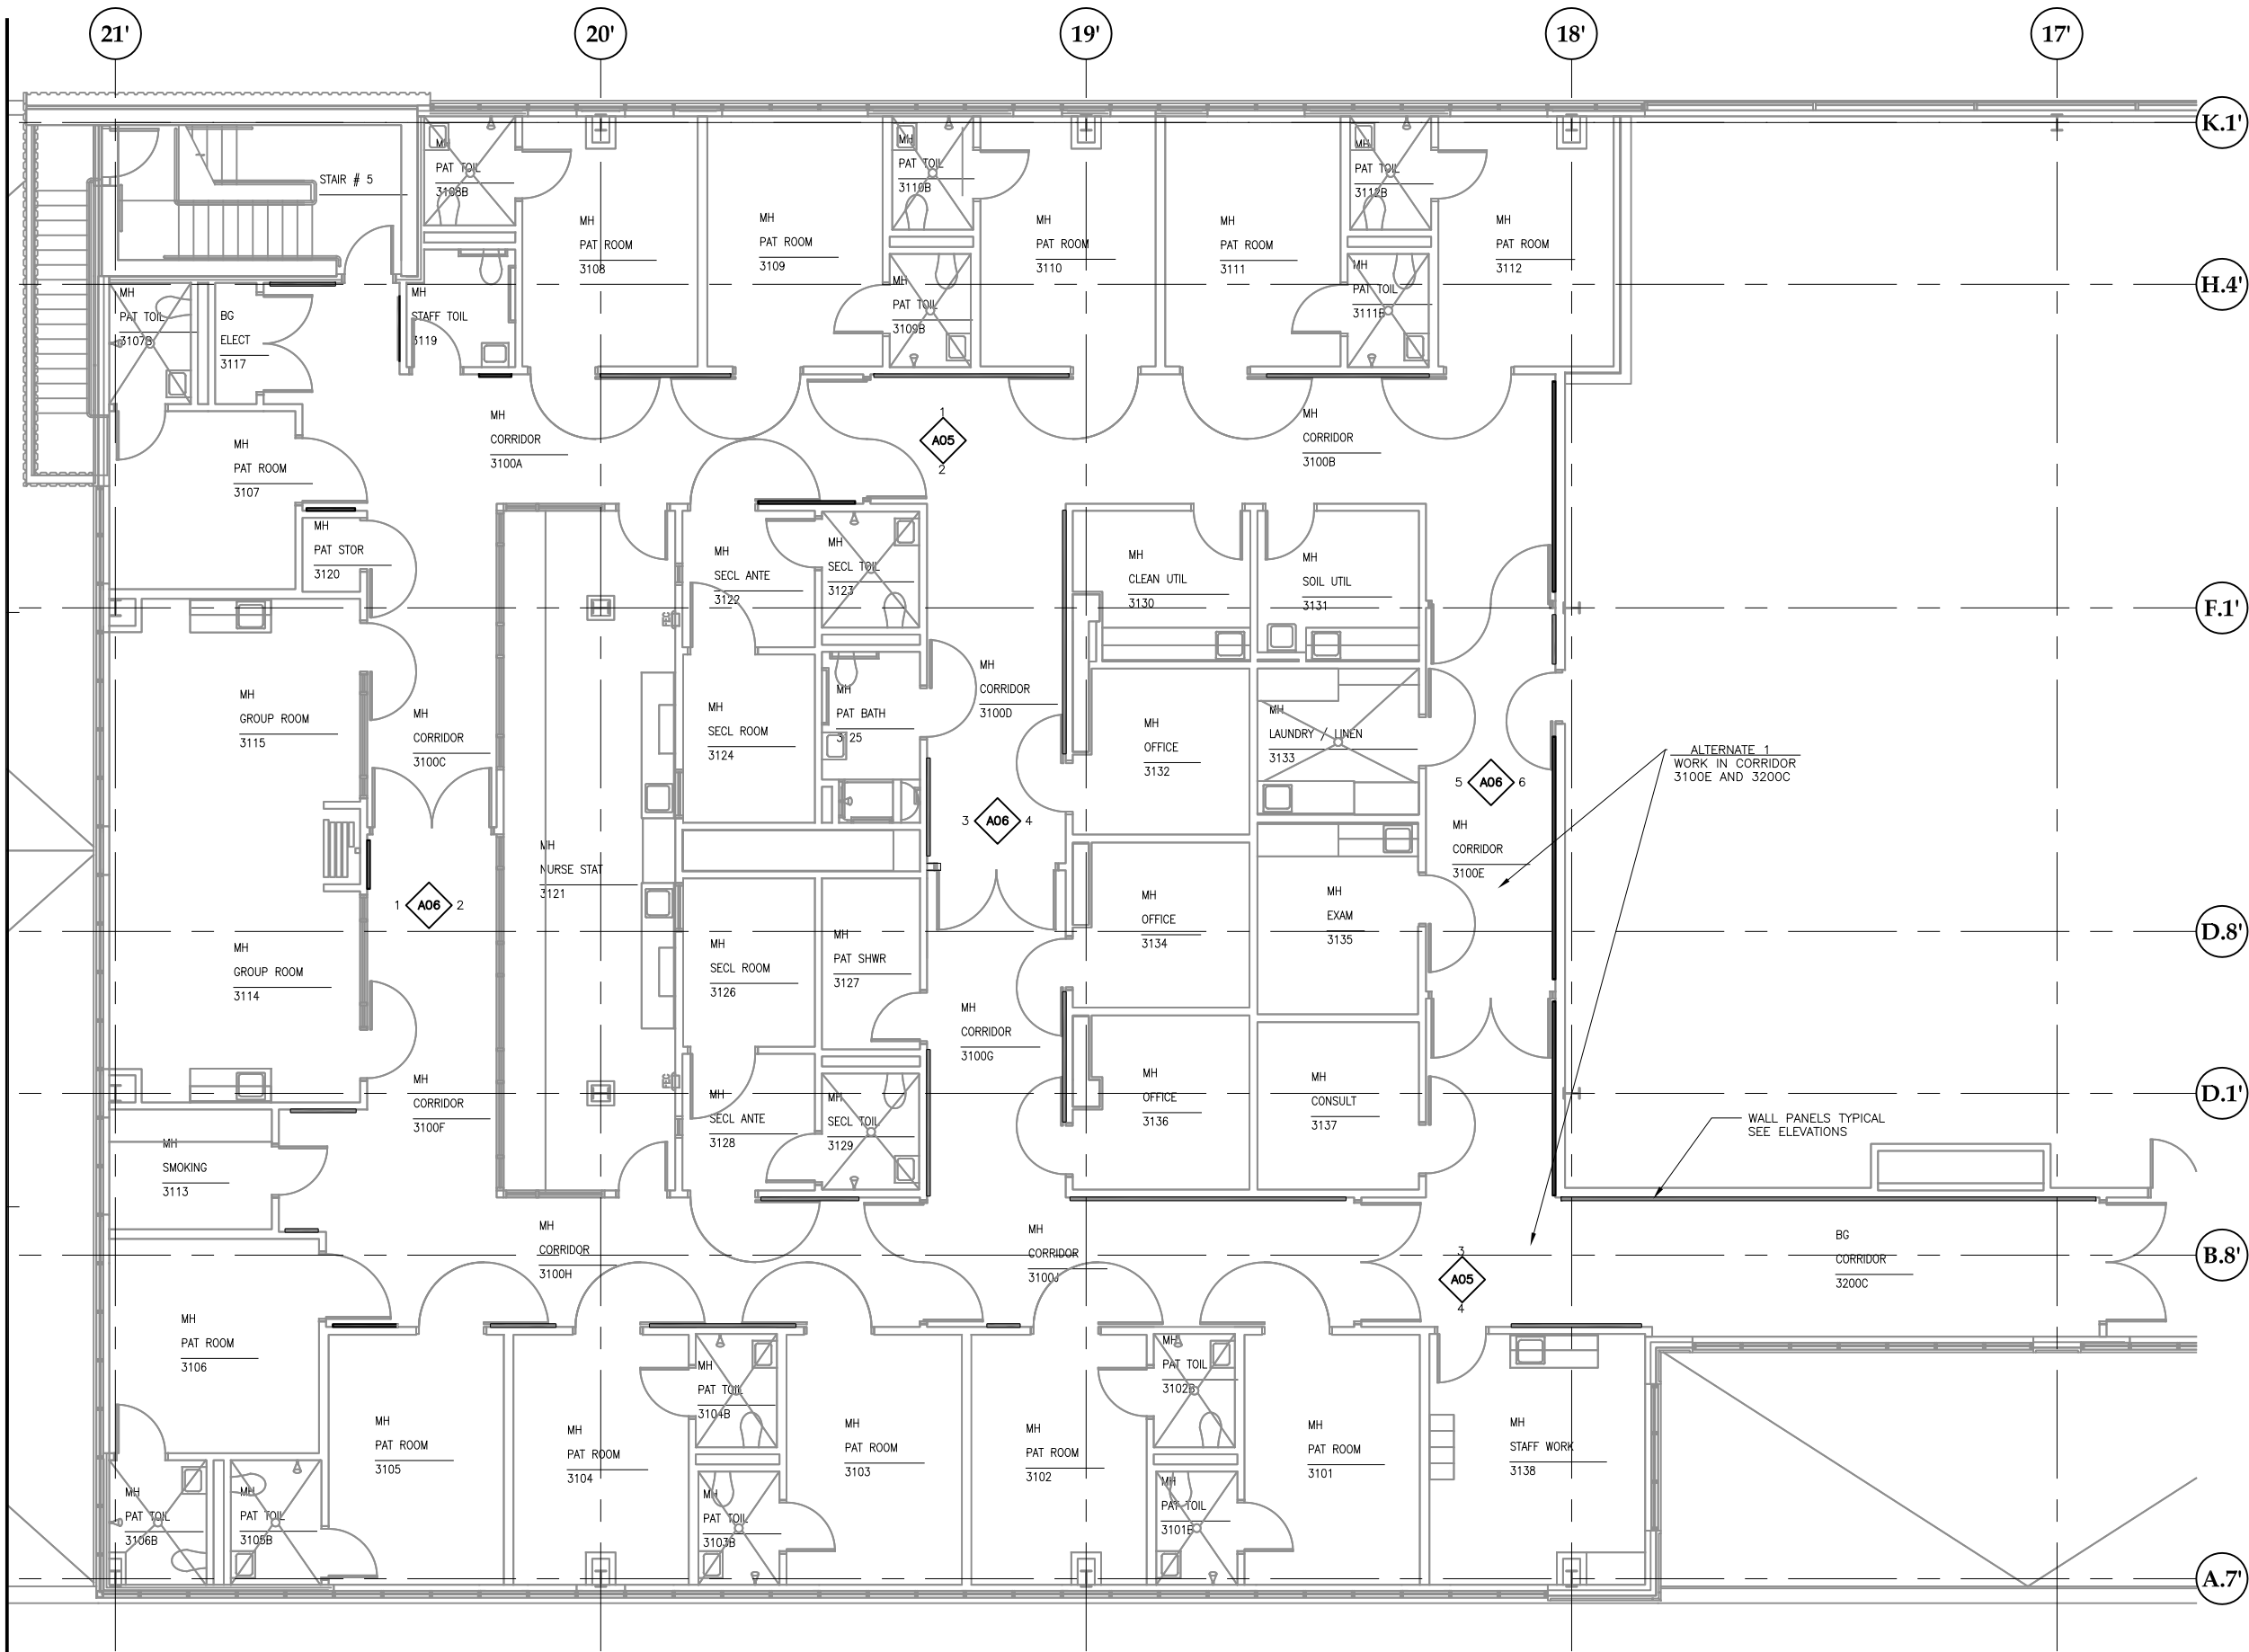

1 3RD FLOOR PLAN MENTAL HEALTH

SCALE: 0 2' 4' 8' 16'

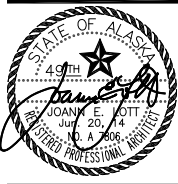


**Bartlett Regional Hospital
Mental Health
Acoustical Renovations
CBJ NO EI5-026
Juneau, Alaska**

REVISIONS

1	
2	
3	


INTERIOR ELEVATIONS
3RD FLOOR PLAN
MENTAL
HEALTH

DATE: June 20, 2014
FILE: 14010

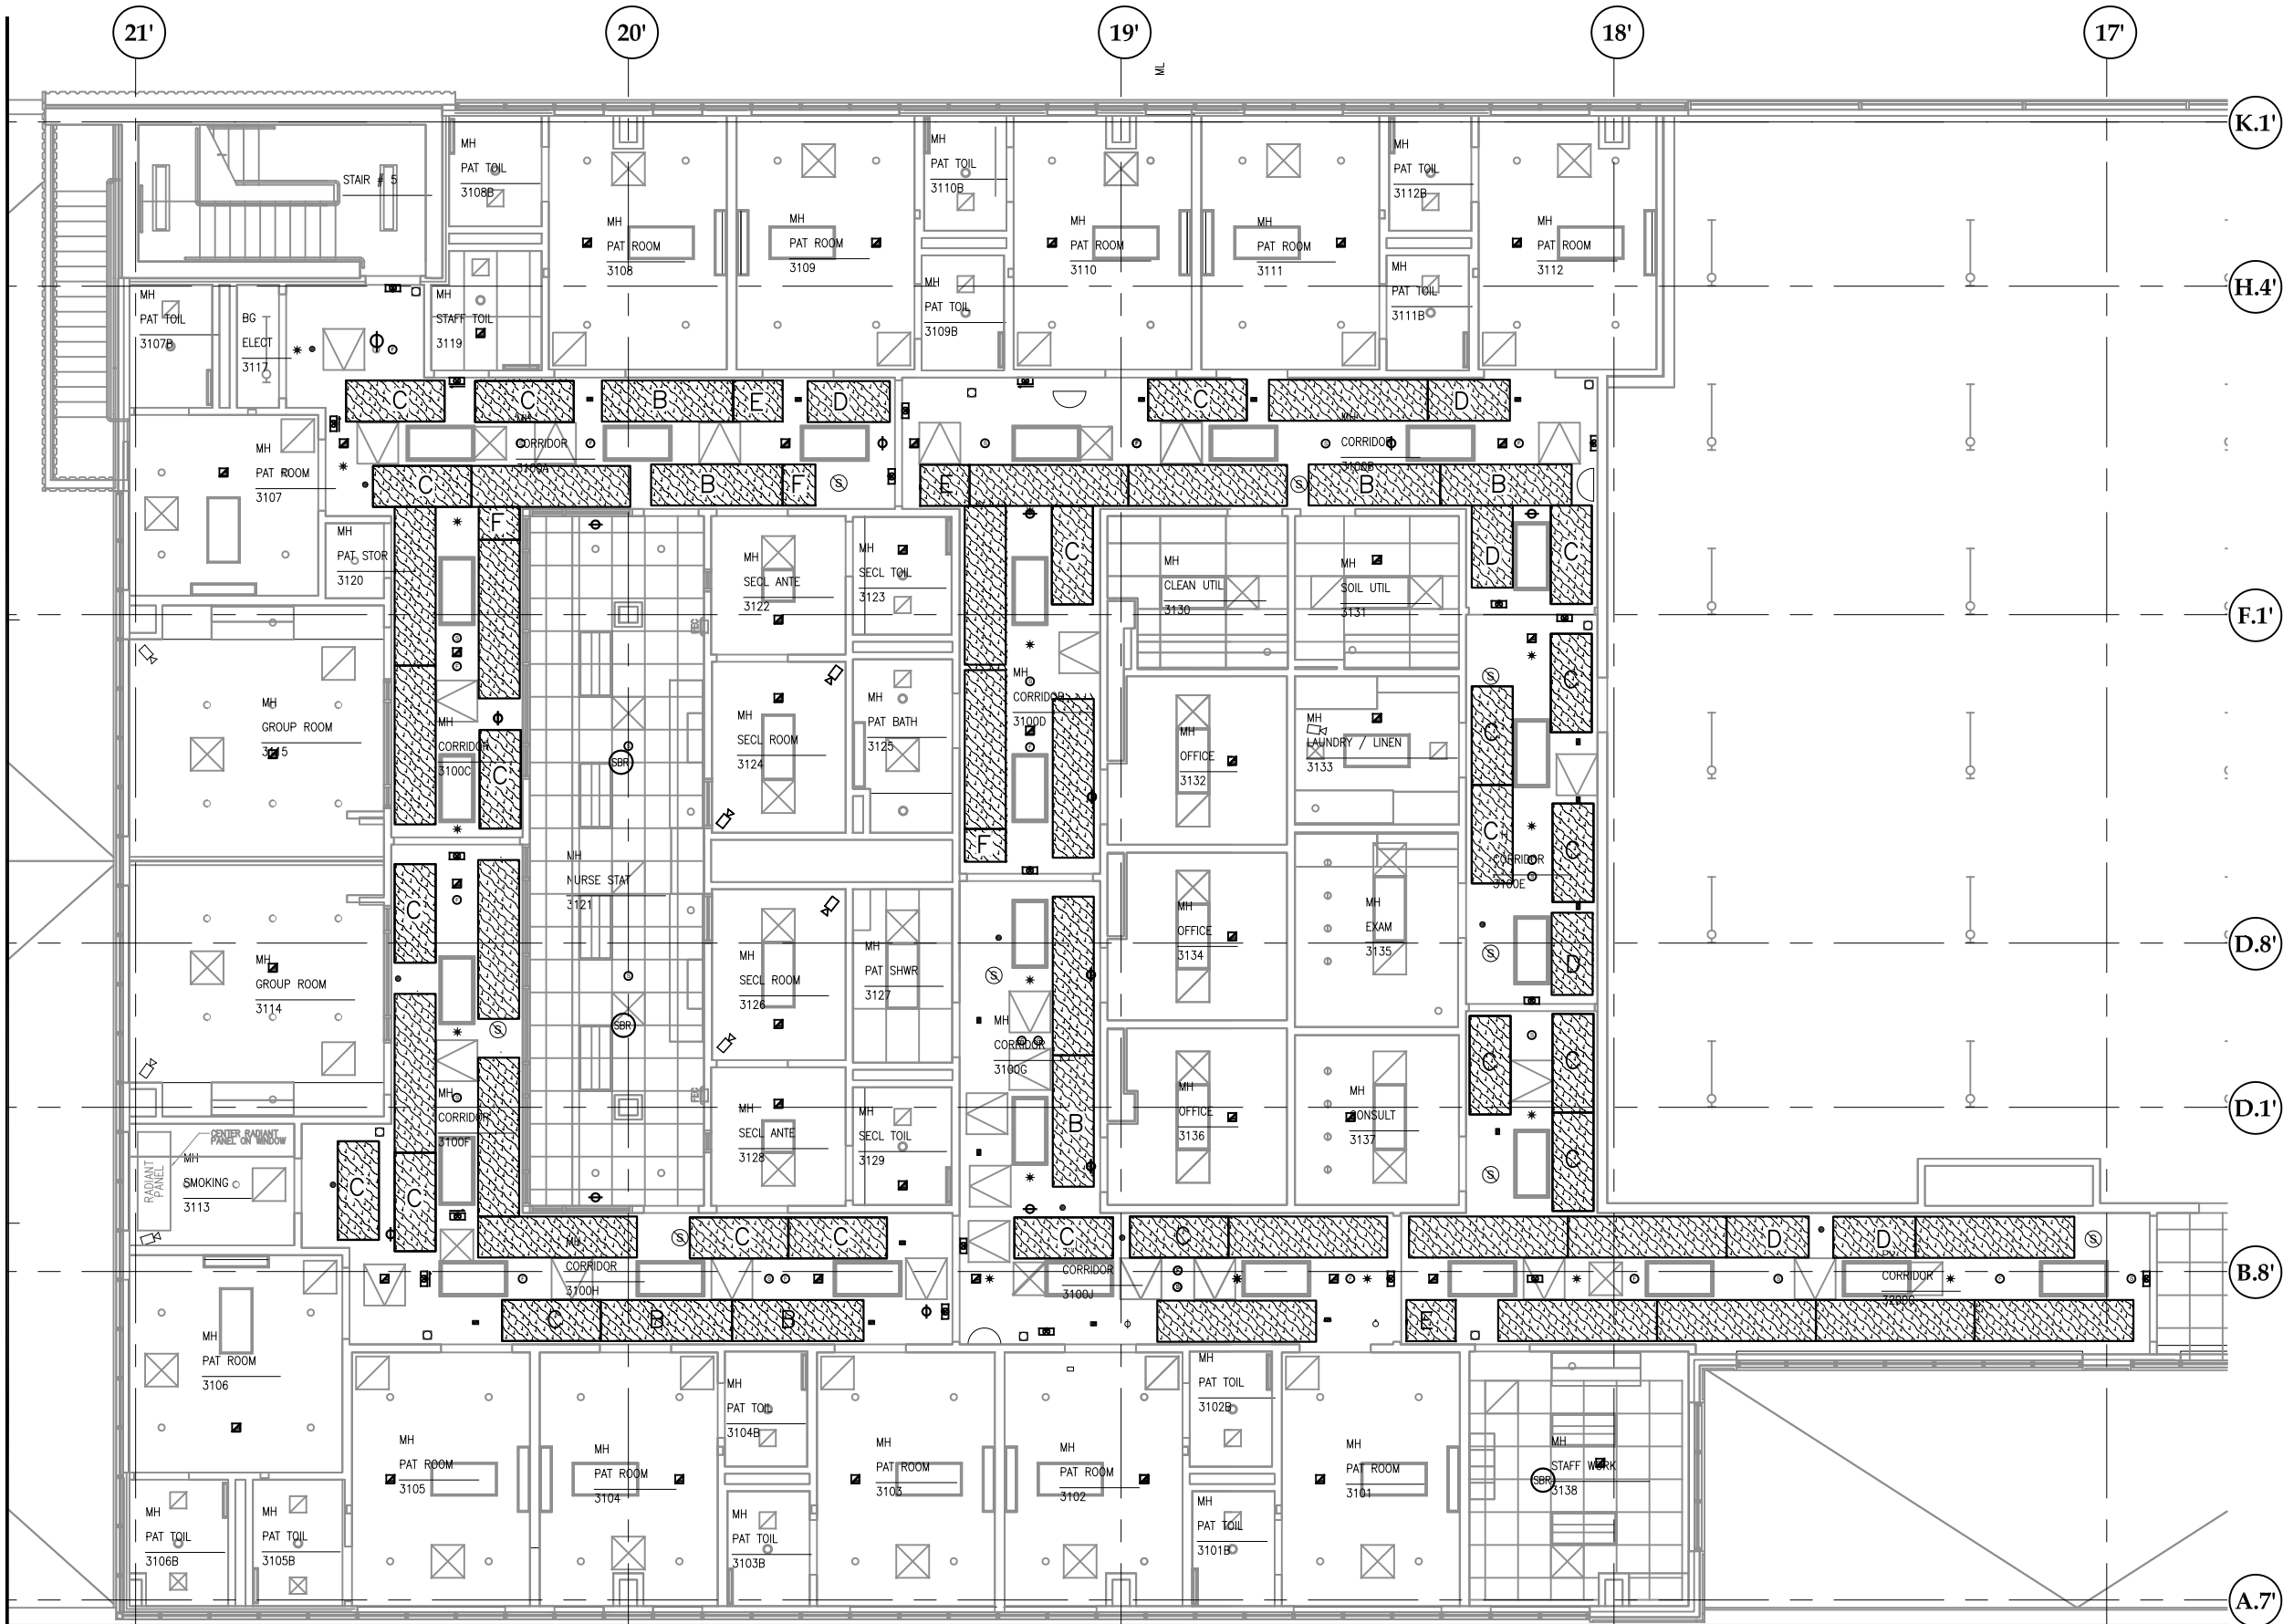

1 3RD FLOOR REFLECTED CEILING PLAN MENTAL HEALTH

CEILING PANEL KEY

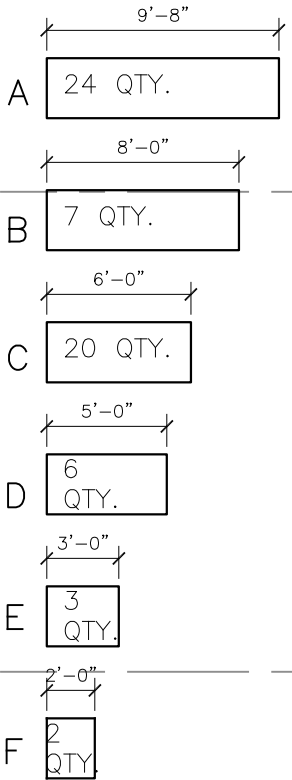


SHEET NOTES

1. CEILING PANELS ARE 1 1/16" THICK x 30" WIDE. PANELS ARE TYPE "A" UON.
2. SITE VERIFY DIMENSIONS PRIOR TO ORDER.
3. SEE DETAIL 1&2/A07 FOR ATTACHMENT.
4. PROVIDE (3) EXTRA STOCK REPLACEMENT PANELS FOR EACH PANEL SIZE & COLOR

CEILING PLAN LEGEND


- Φ NURSE CALL ON CEILING
- ⊙ SMOKE DETECTOR
- Ⓢ SPEAKERS
- SMOKE DETECTOR LIGHT
- DAMPER ACCESS
- CAMERA
- MIRROR
- CEILING PANEL
- DIFFUSER
- ACCESS HATCH
- LIGHT

Jensen Yorba Lott Inc.
522 West 10th Street
Juneau, Alaska 99801
phone 907-586-1070
fax 907-586-3959
jensenyorbalott.com

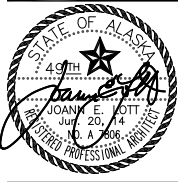


Bartlett Regional Hospital
Mental Health
Acoustical Renovations
CBJ NO EI5-026
Juneau, Alaska


REVISIONS	
△	
△	
△	
INTERIOR ELEVATIONS	
3RD FLOOR	
REFLECTED	
CEILING PLAN	
MENTAL HEALTH	
DATE: June 20, 2014	
FILE: 14010	

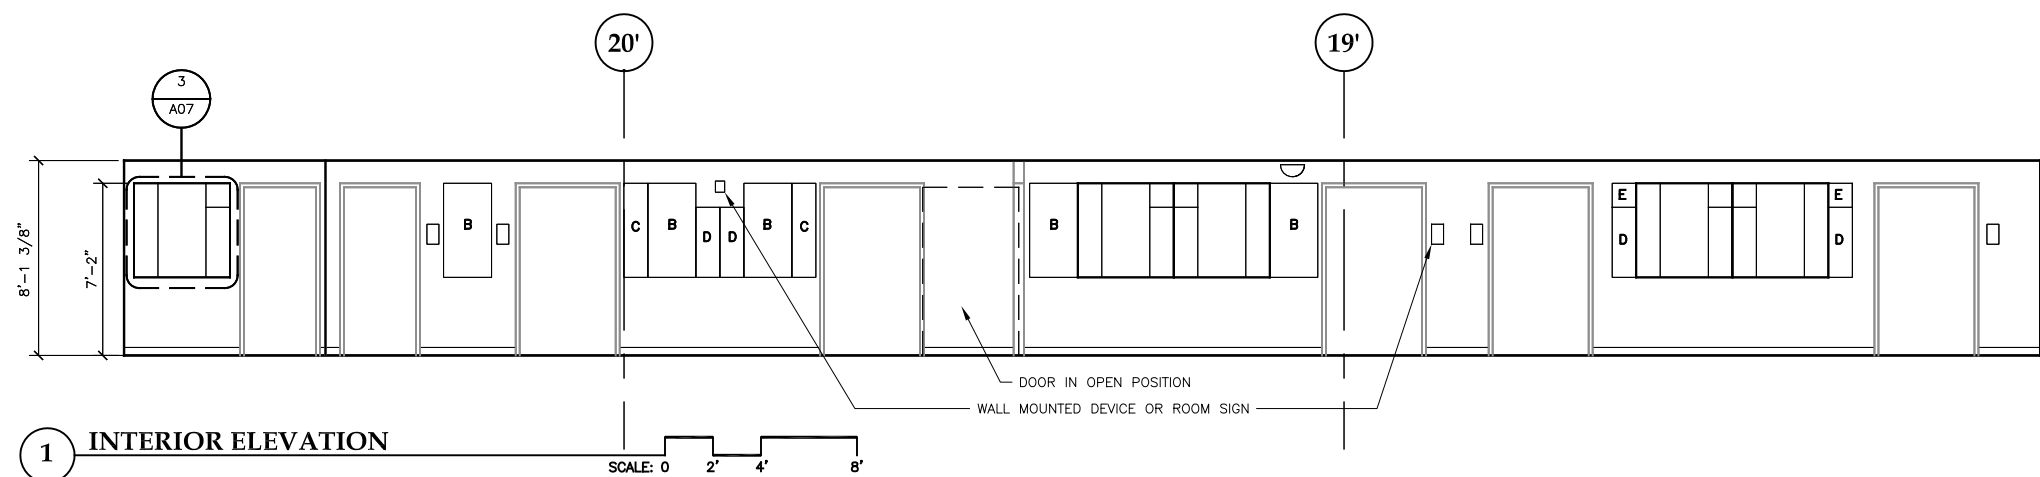


1 INTERIOR ELEVATION

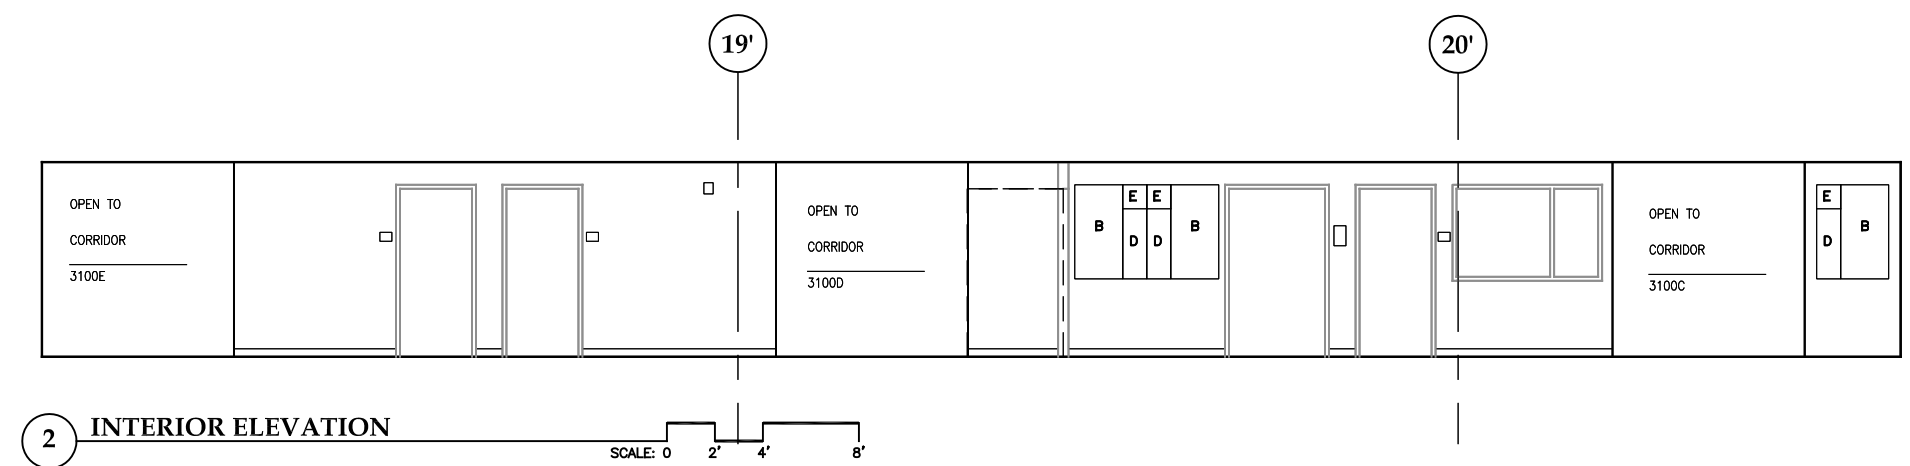

2 INTERIOR ELEVATION

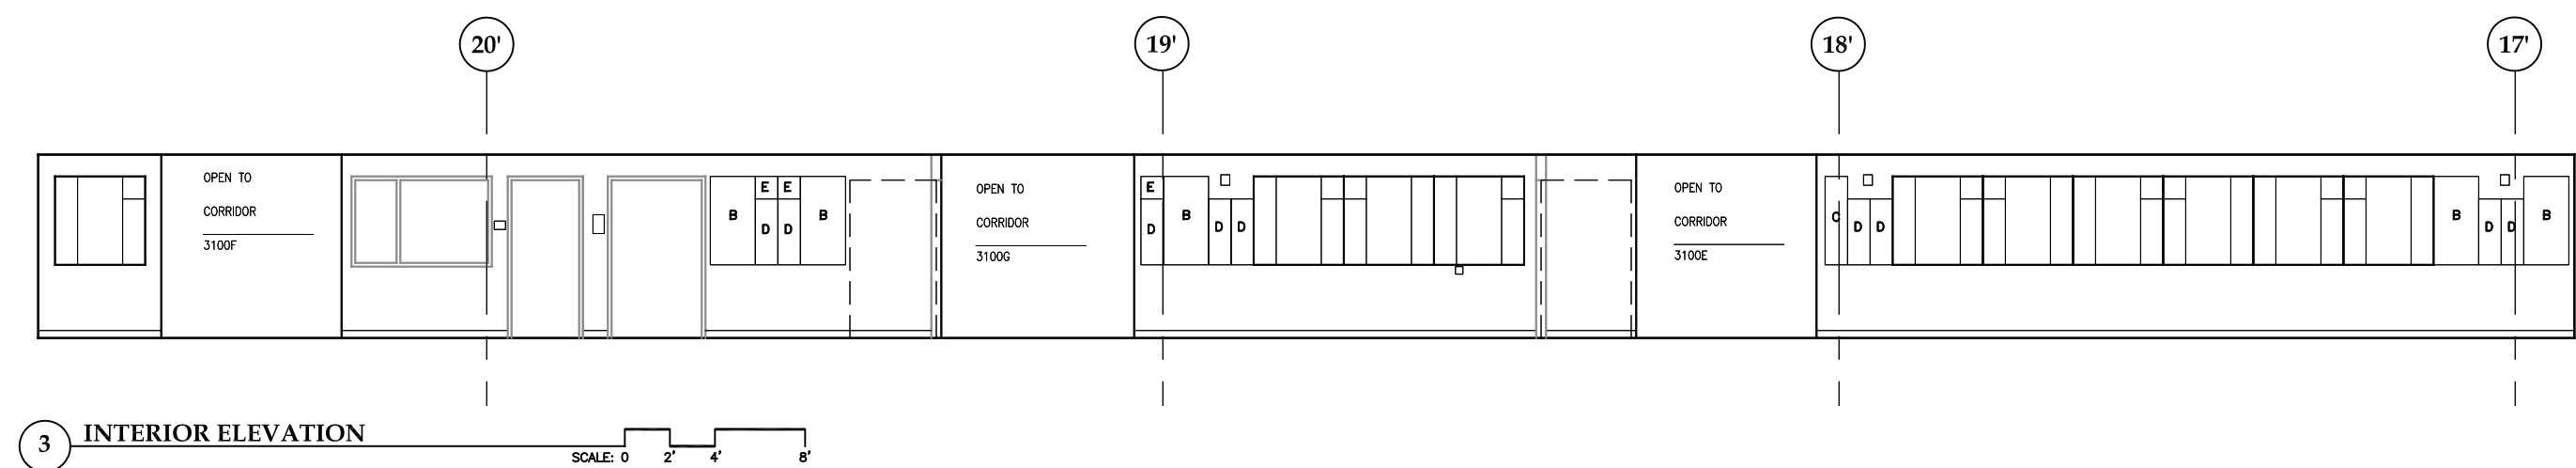


3 INTERIOR ELEVATION

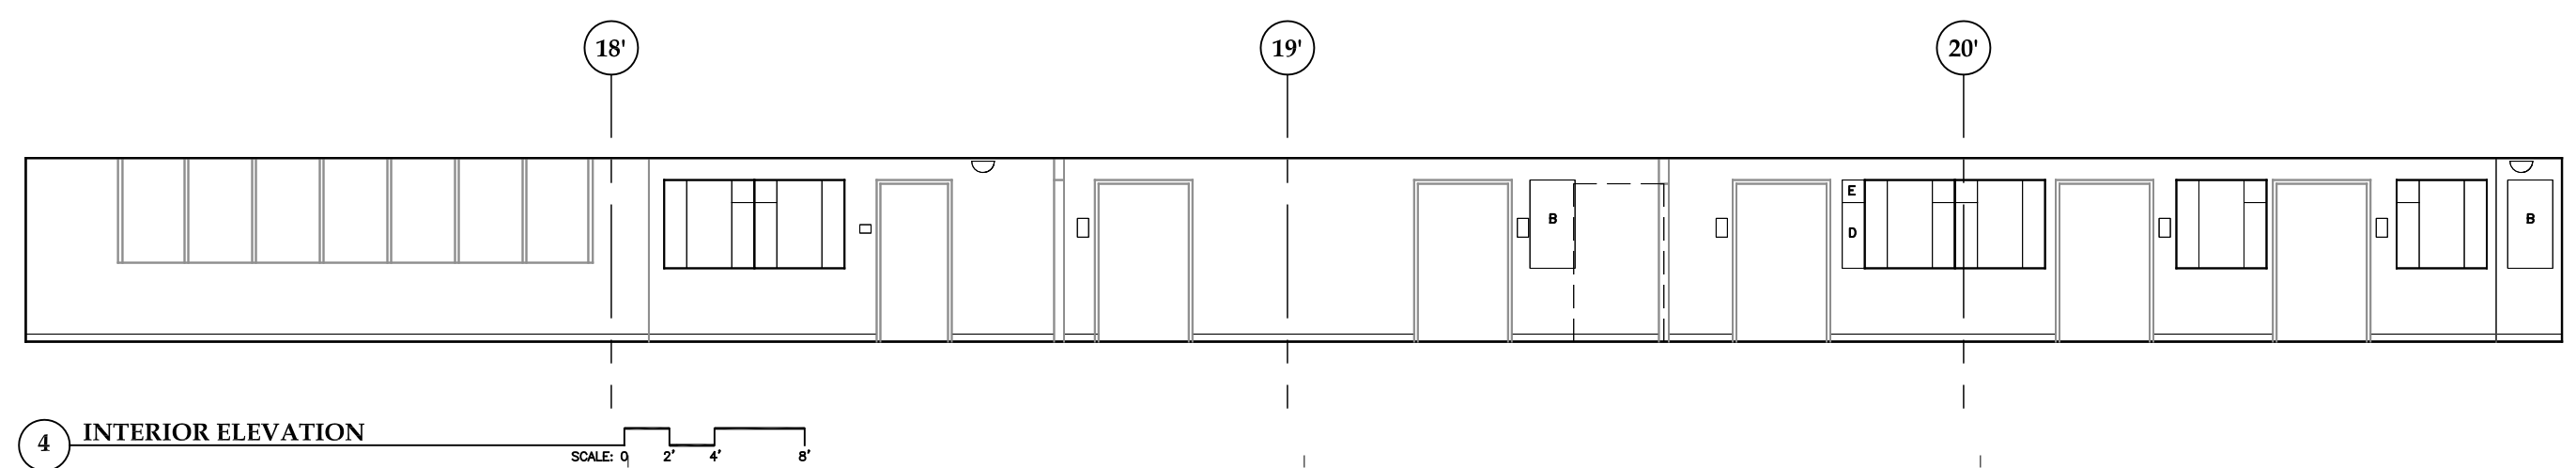

4 INTERIOR ELEVATION


- SHEET NOTES**
1. ALL PANELS ARE CONFIGURATION TYPE "A" OR "A" OPPOSITE UON SEE 3/A07
 2. CENTER PANELS IN OPEN SPACE.
 3. PANEL TOP ALIGN WITH TOP EDGE OF DOOR FRAME. EXCEPT WHERE SHOWN OTHERWISE
 4. PROVIDE (3) EXTRA STOCK REPLACEMENT PANELS FOR EACH PANEL SIZE & COLOR
 5. PANELS ARE 1 1/8"THICK

QTY.	WALL PANELS
20	A
16	A OPPOSITE
21	B
9	C
29	D
16	E

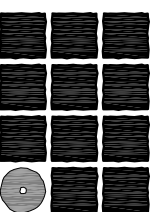

**Jensen
Yorba
Lott
Inc.**







522 West 10th Street
Juneau, Alaska 99801
phone 907-586-1070
fax 907-586-3959
jensenyorbalott.com

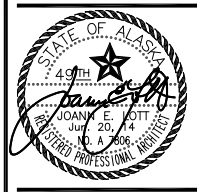


**Bartlett Regional Hospital
Mental Health
Acoustical Renovations
CBJ NO EI5-026
Juneau, Alaska**

REVISIONS
△
△
△
△
INTERIOR ELEVATIONS
.
.
.
.
DATE: June 20, 2014
FILE: 14010

A05

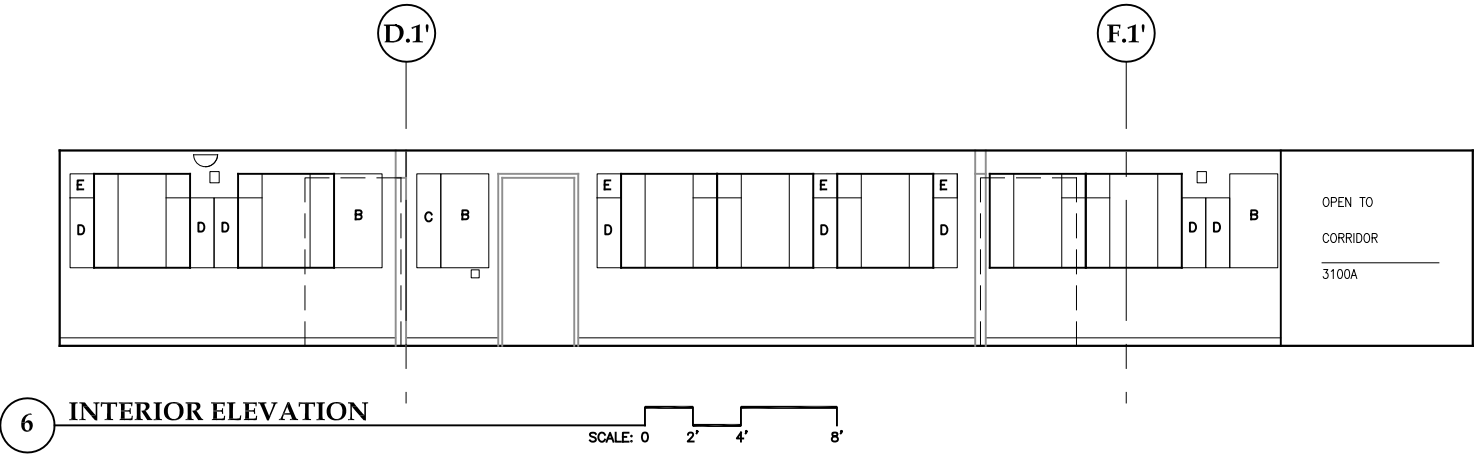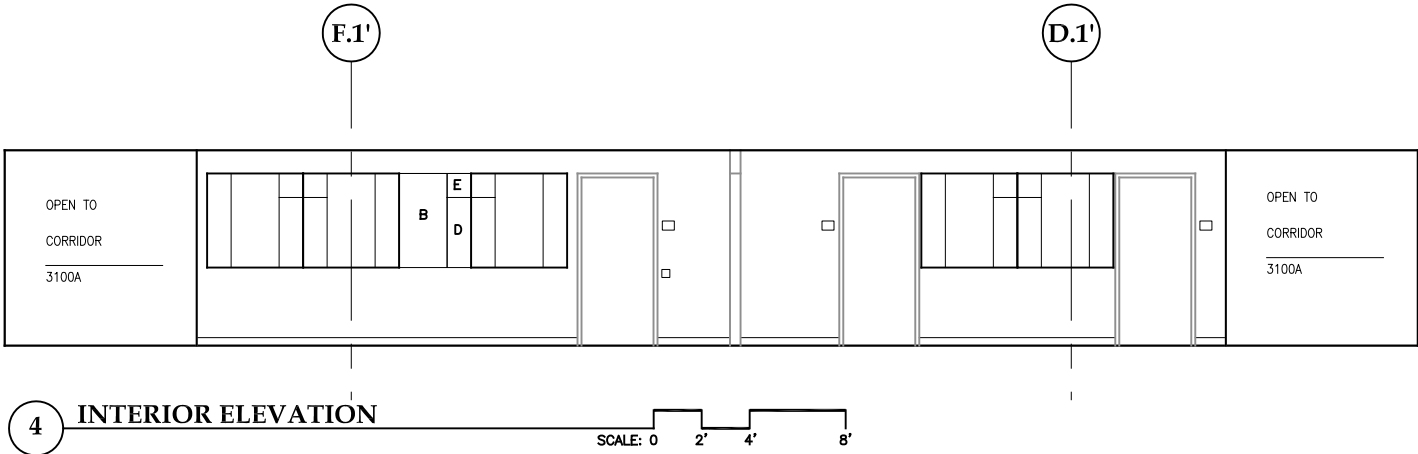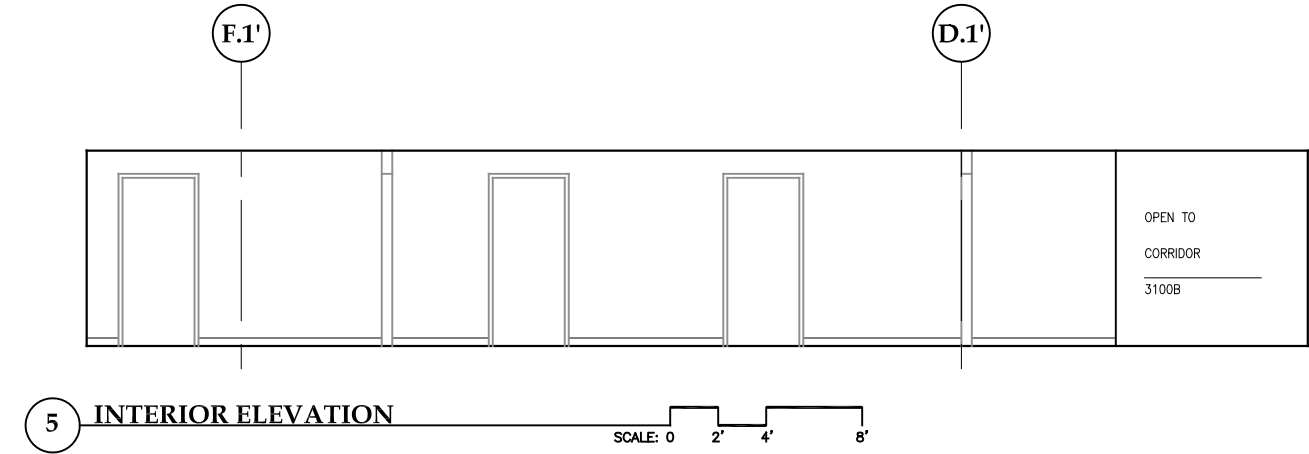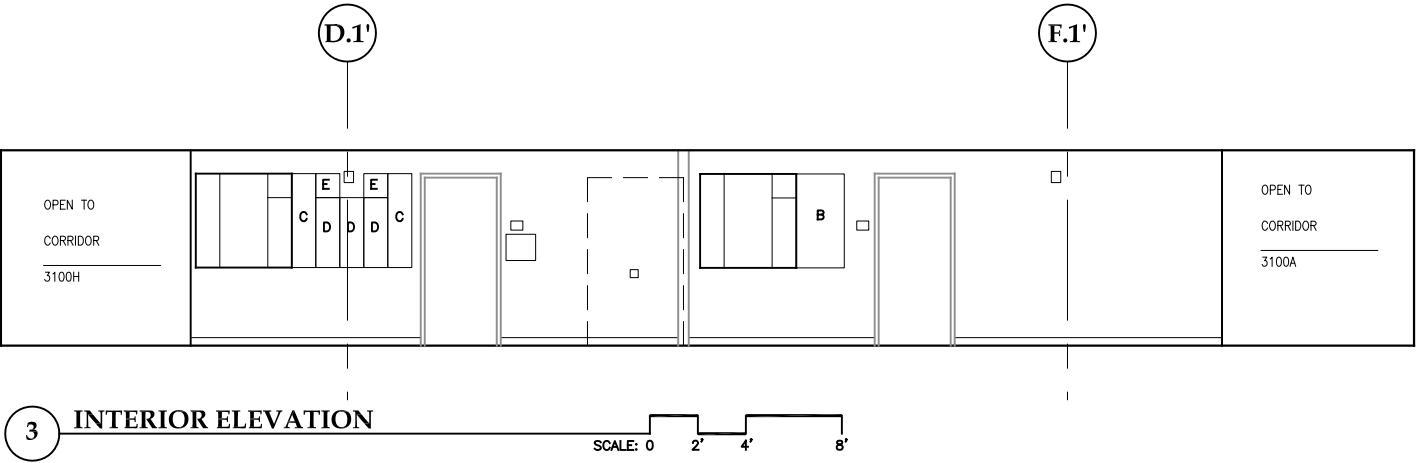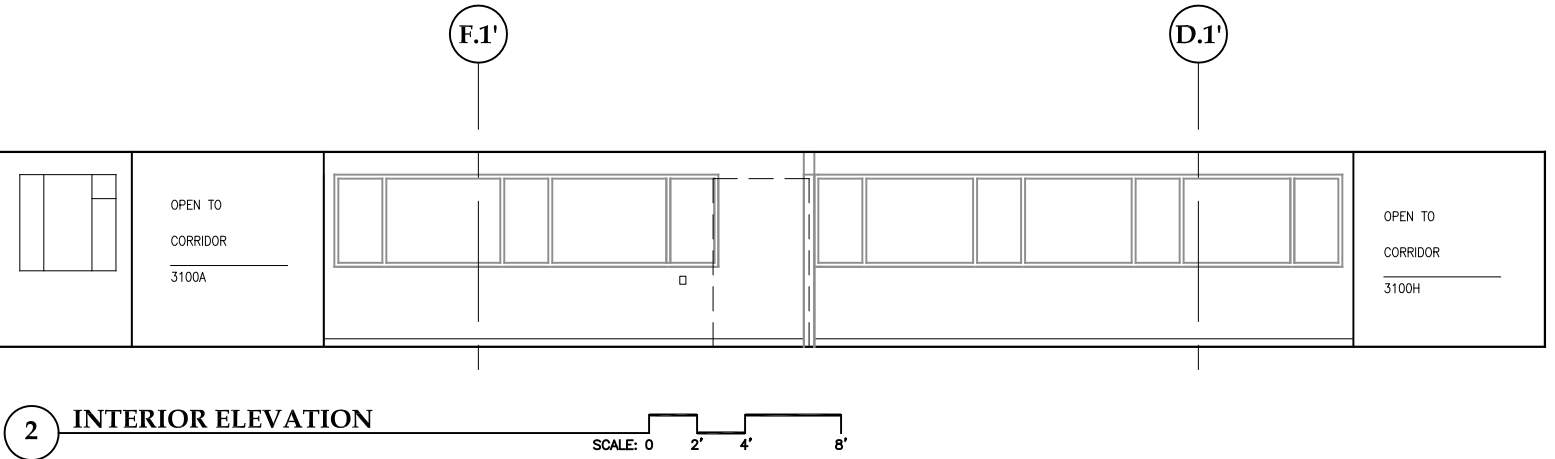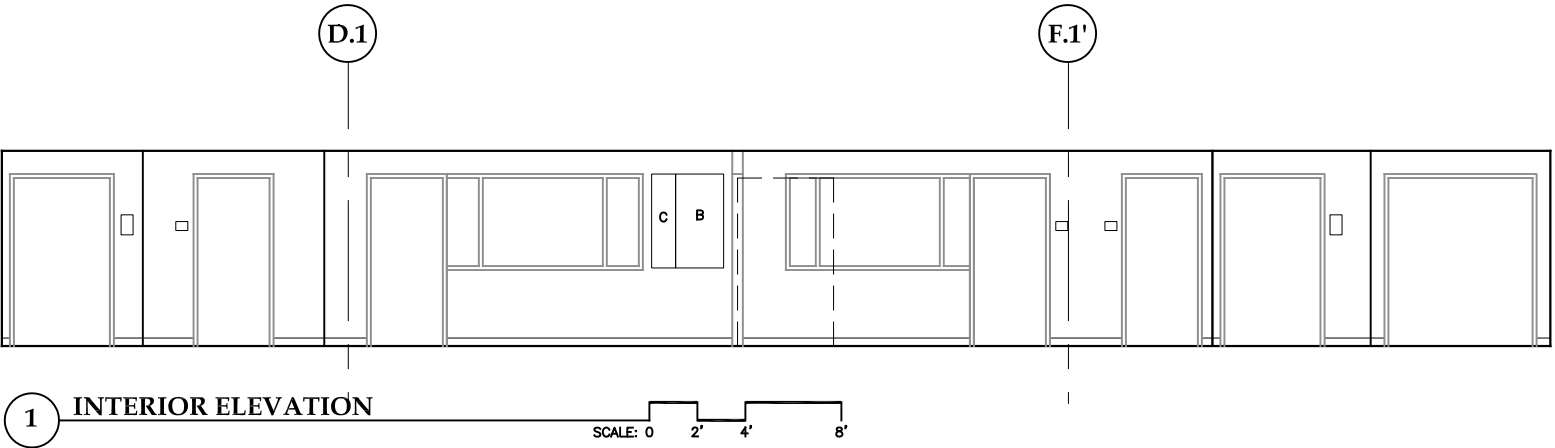


NOTE:
SEE A05 FOR SHEET NOTES

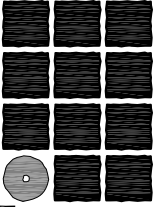


**Jensen
Yorba
Lott**
Inc.

522 West 10th Street
Juneau, Alaska 99801
phone 907-586-1070
fax 907-586-3959
jensenyorbalott.com

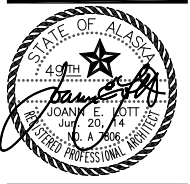


**Bartlett Regional Hospital
Mental Health
Acoustical Renovations
CBJ NO EI5-026
Juneau, Alaska**


REVISIONS	
△	
△	
△	
INTERIOR ELEVATIONS	
INTERIOR ELEVATIONS	
DATE: June 20, 2014	
FILE: 14010	

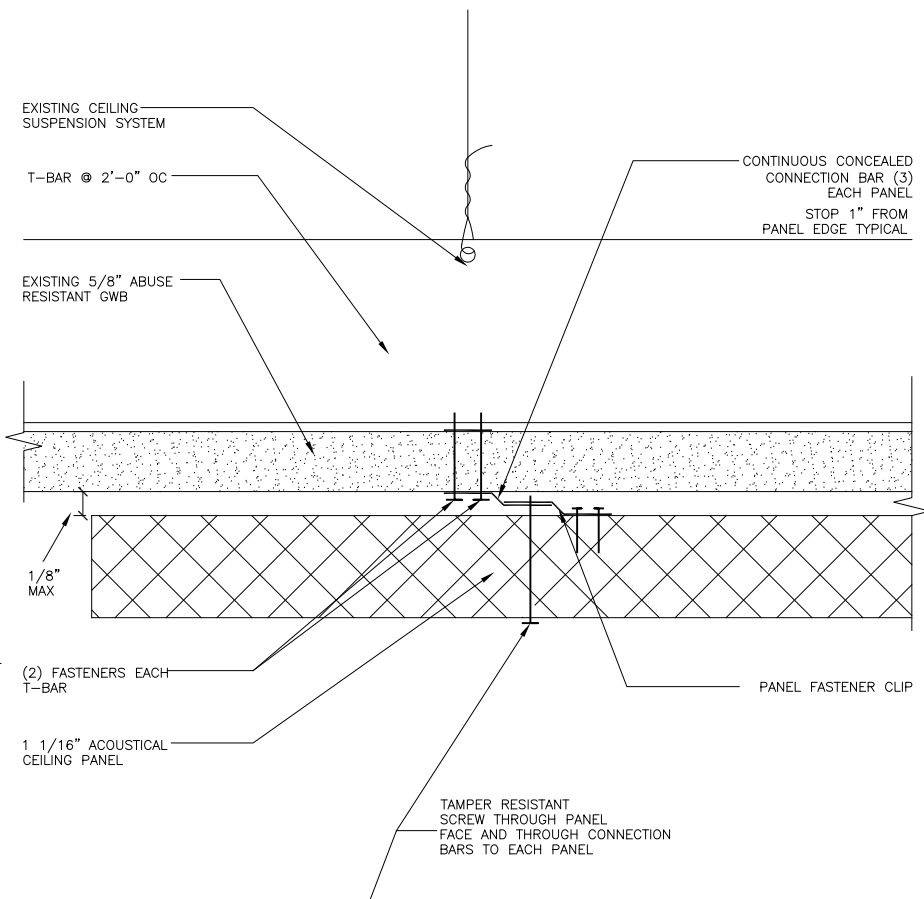

1 CEILING PANEL ATTACHMENT
14010/A07-1 SCALE: 0 1" 2" 4"

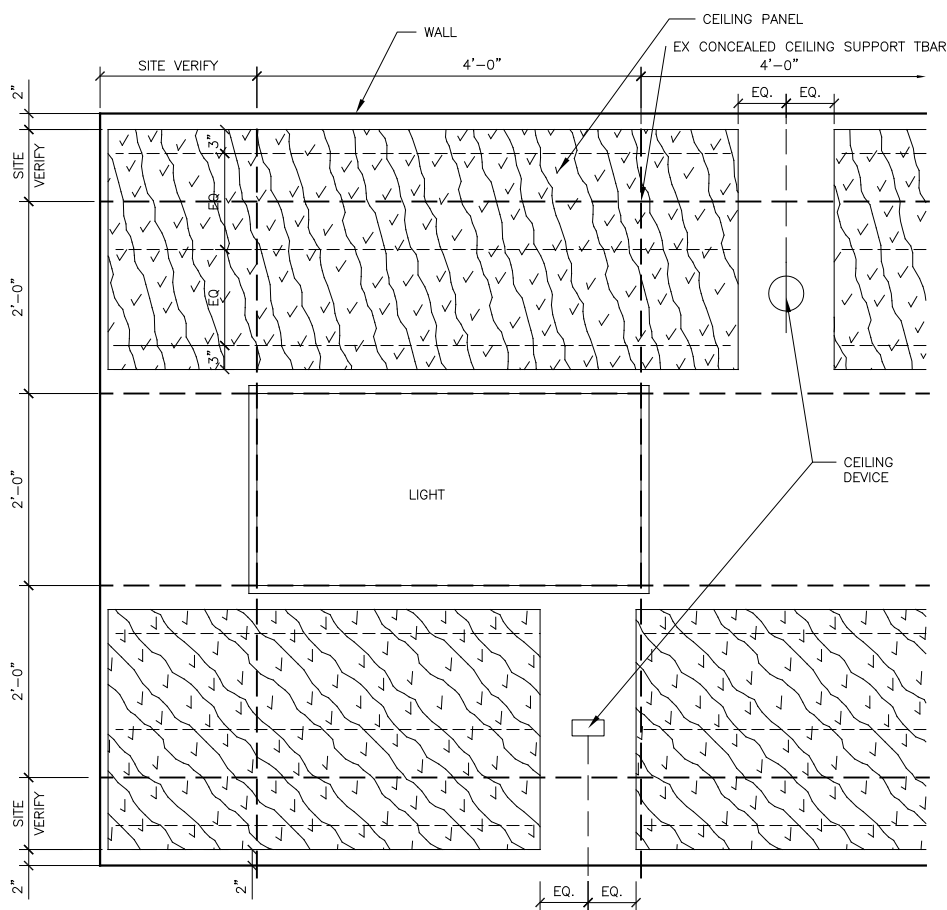

2 TYP CEILING PLAN
14010-A07-2 SCALE: 0 6" 1' 2' 3'

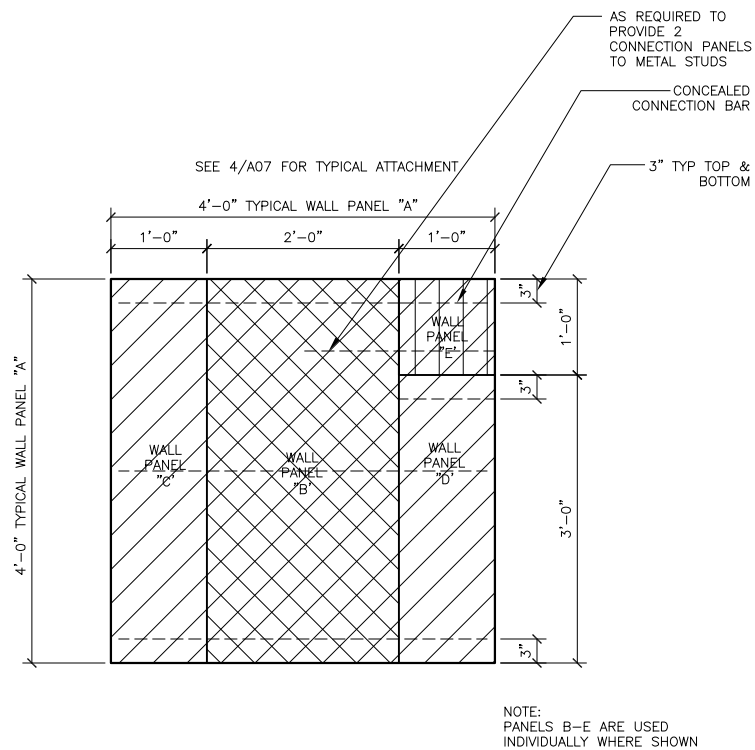


3 WALL PANELS
14010-A07-3 SCALE: 0 6" 1' 2' 3'


NOTES FOR DETAIL 2

INSTALLATION HIERARCHY

1. LOCATE SUPPORT FRAMING
2. ALIGN ENDS AT WALL
3. SPACE EQUALLY FROM CEILING DEVICES
4. MINIMUM 24" LONG WALL BAR FASTENED TO AT LEAST (2) CEILING SUPPORTS

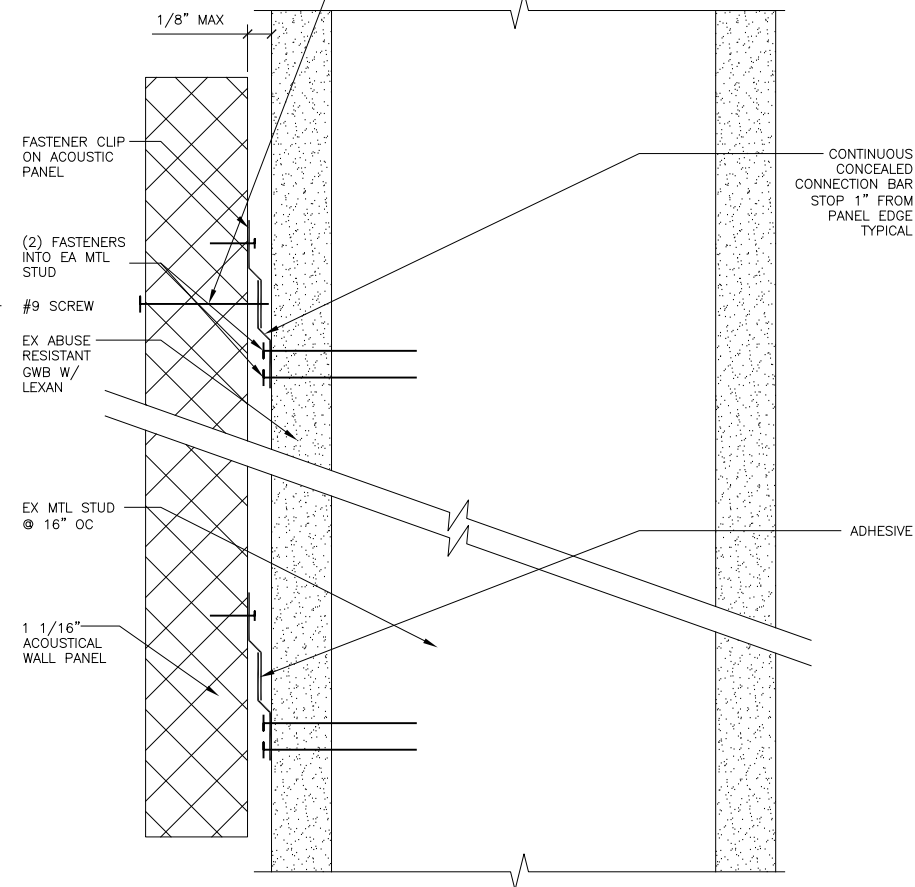


4 WALL PANEL ATTACHMENT
14010/A07-4 SCALE: 0 1" 2" 4"

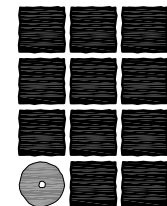

**Jensen
Yorba
Lott
Inc.**

522 West 10th Street
Juneau, Alaska 99801
phone 907-586-1070
fax 907-586-3959
jensenyorbalott.com

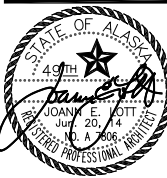

**Bartlett Regional Hospital
Mental Health
Acoustical Renovations
CBJ NO EI5-026
Juneau, Alaska**

REVISIONS



INTERIOR ELEVATIONS
**INTERIOR
DETAILS**

DATE: June 20, 2014
FILE: 14010

A07