



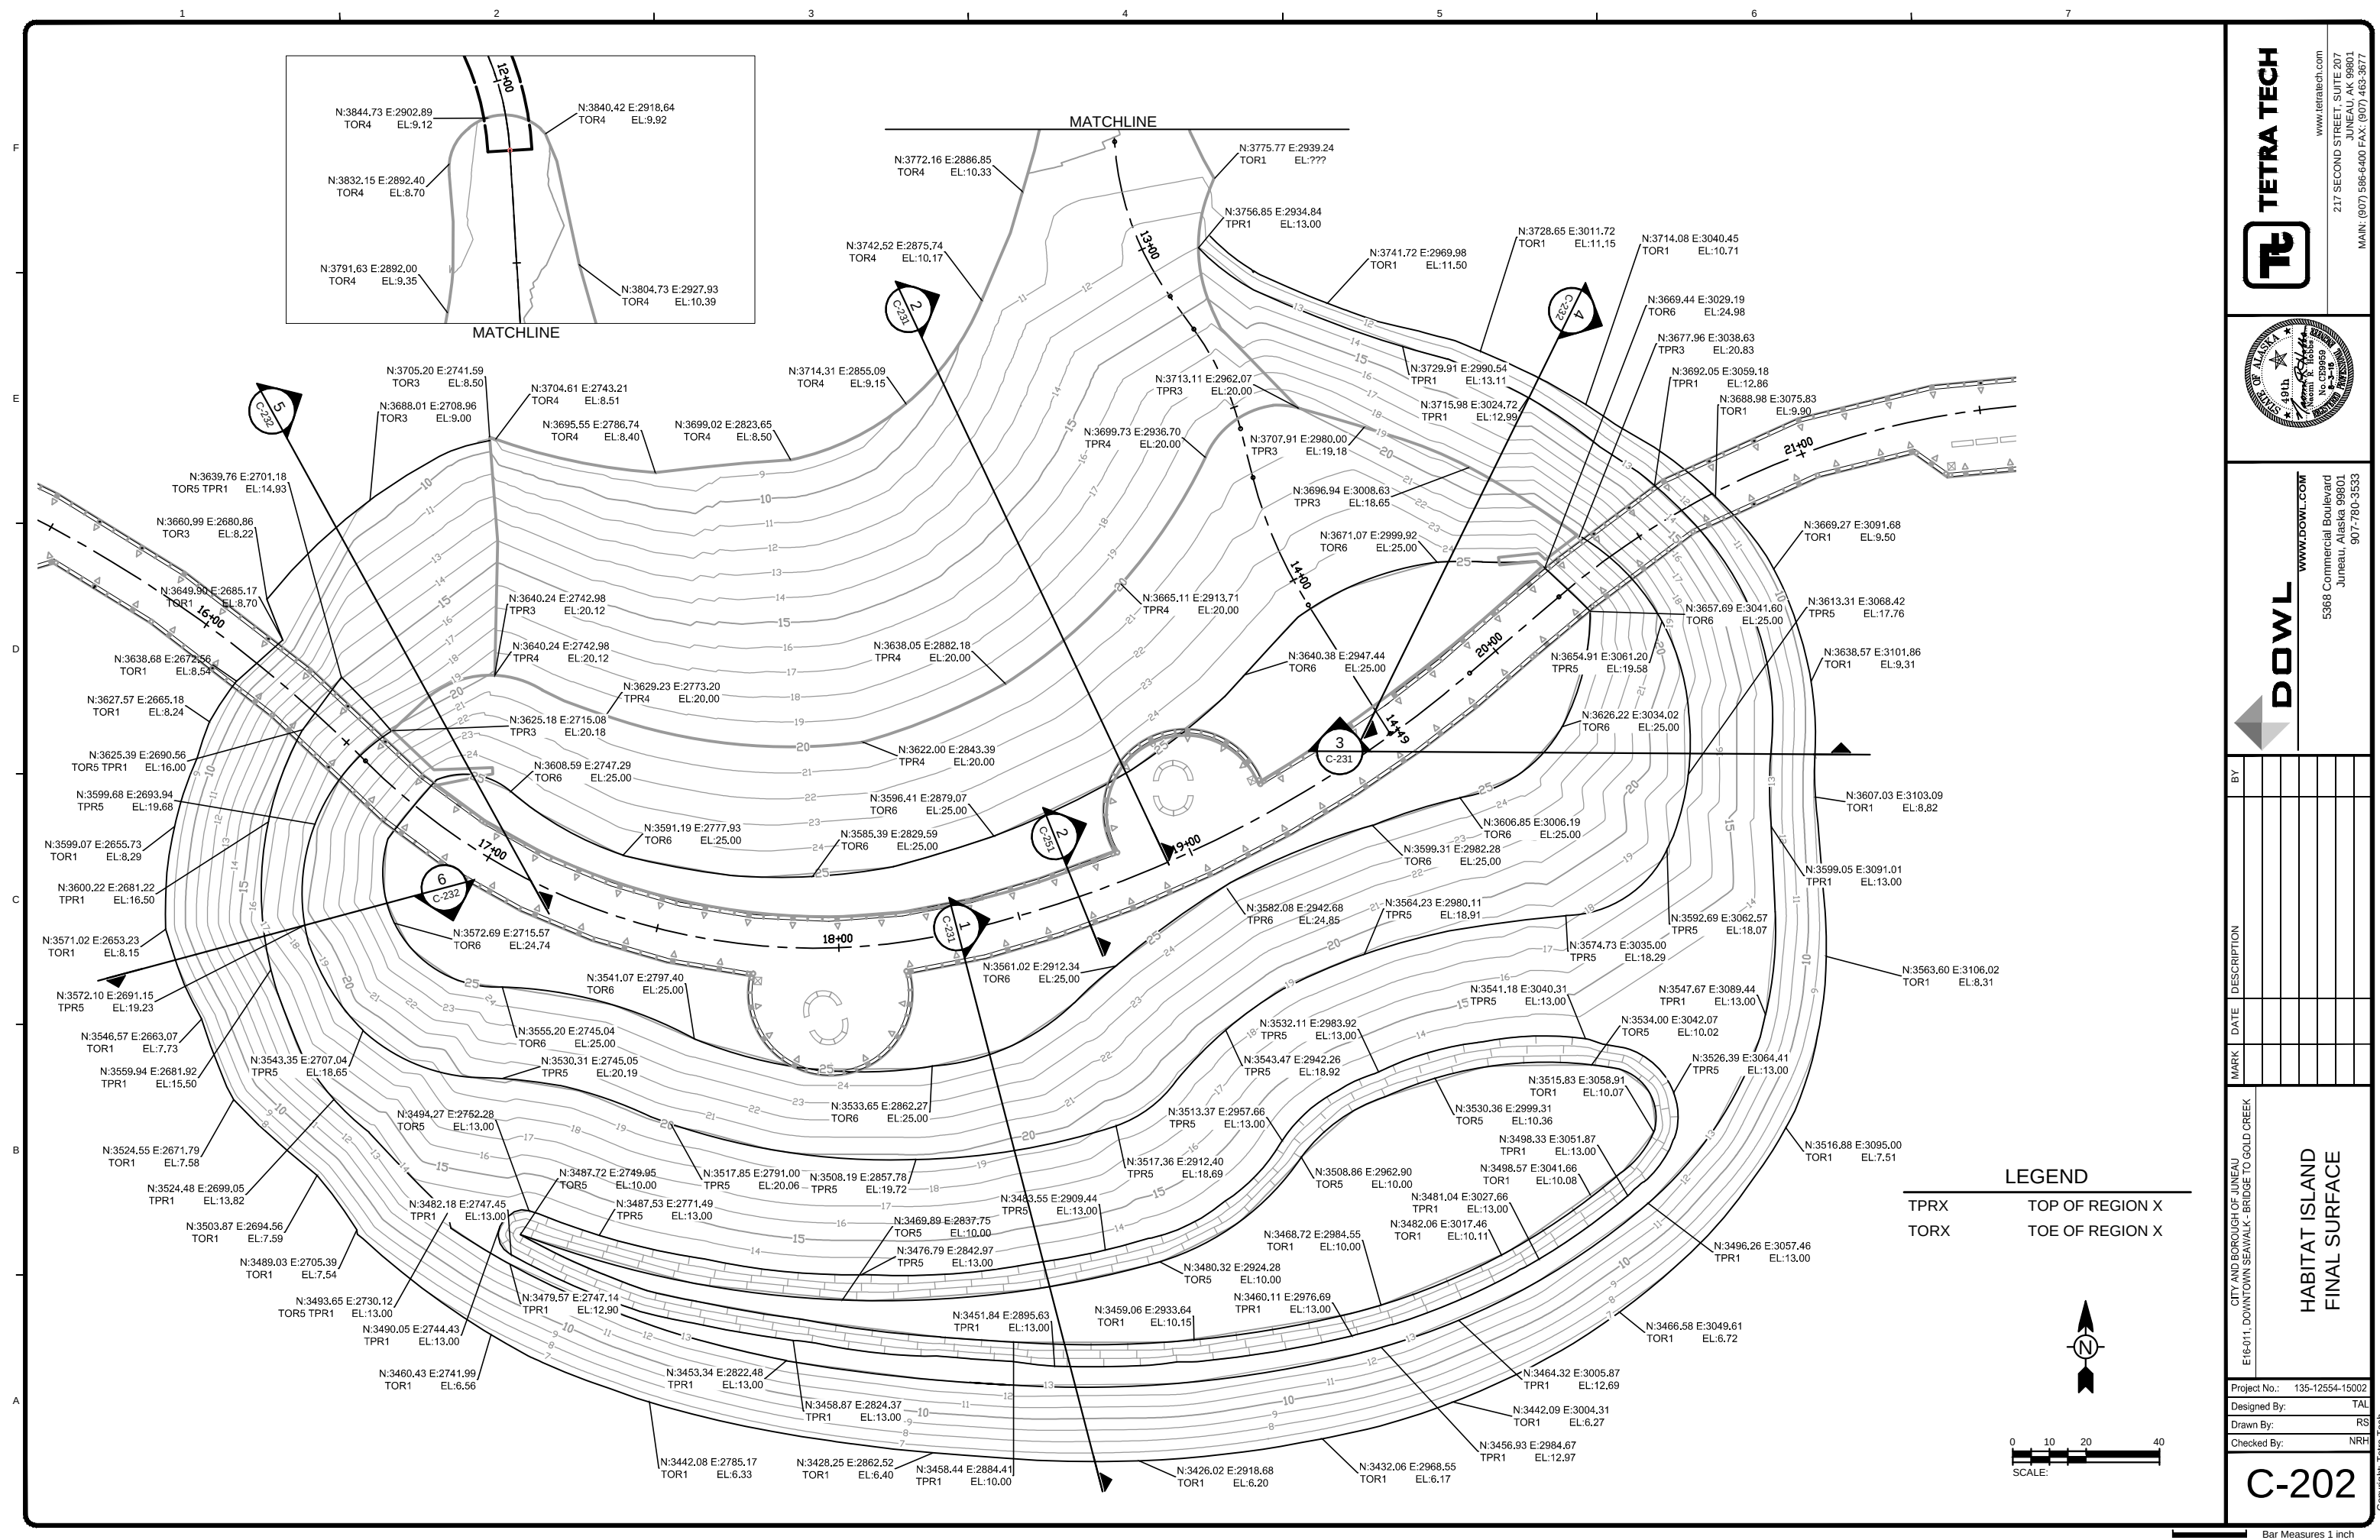

217 SECOND STREET, SUITE 207
JUNEAU, AK 99801
MAIN: (907) 586-6400 FAX: (907) 463-3677
www.tetrattech.com

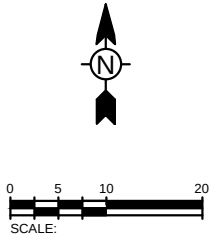


5368 Commercial Boulevard
Juneau, Alaska 99801
907-780-3533

CITY AND BOROUGH OF JUNEAU
E-16-011, DOWNTOWN SEAWALK - BRIDGE TO GOLD CREEK

Project No.:	135-12554-15002
Designed By:	TAI
Drawn By:	TAI
Checked By:	NRH

C-203

8/3/2015 4:36:05 PM - C:\CIVIL 3D PROJECTS\2270366-02\SHEETFILES\C-206-SITE PLAN AND PROFILE - ACCESS PAD.DWG - KEMP, JENNIFER

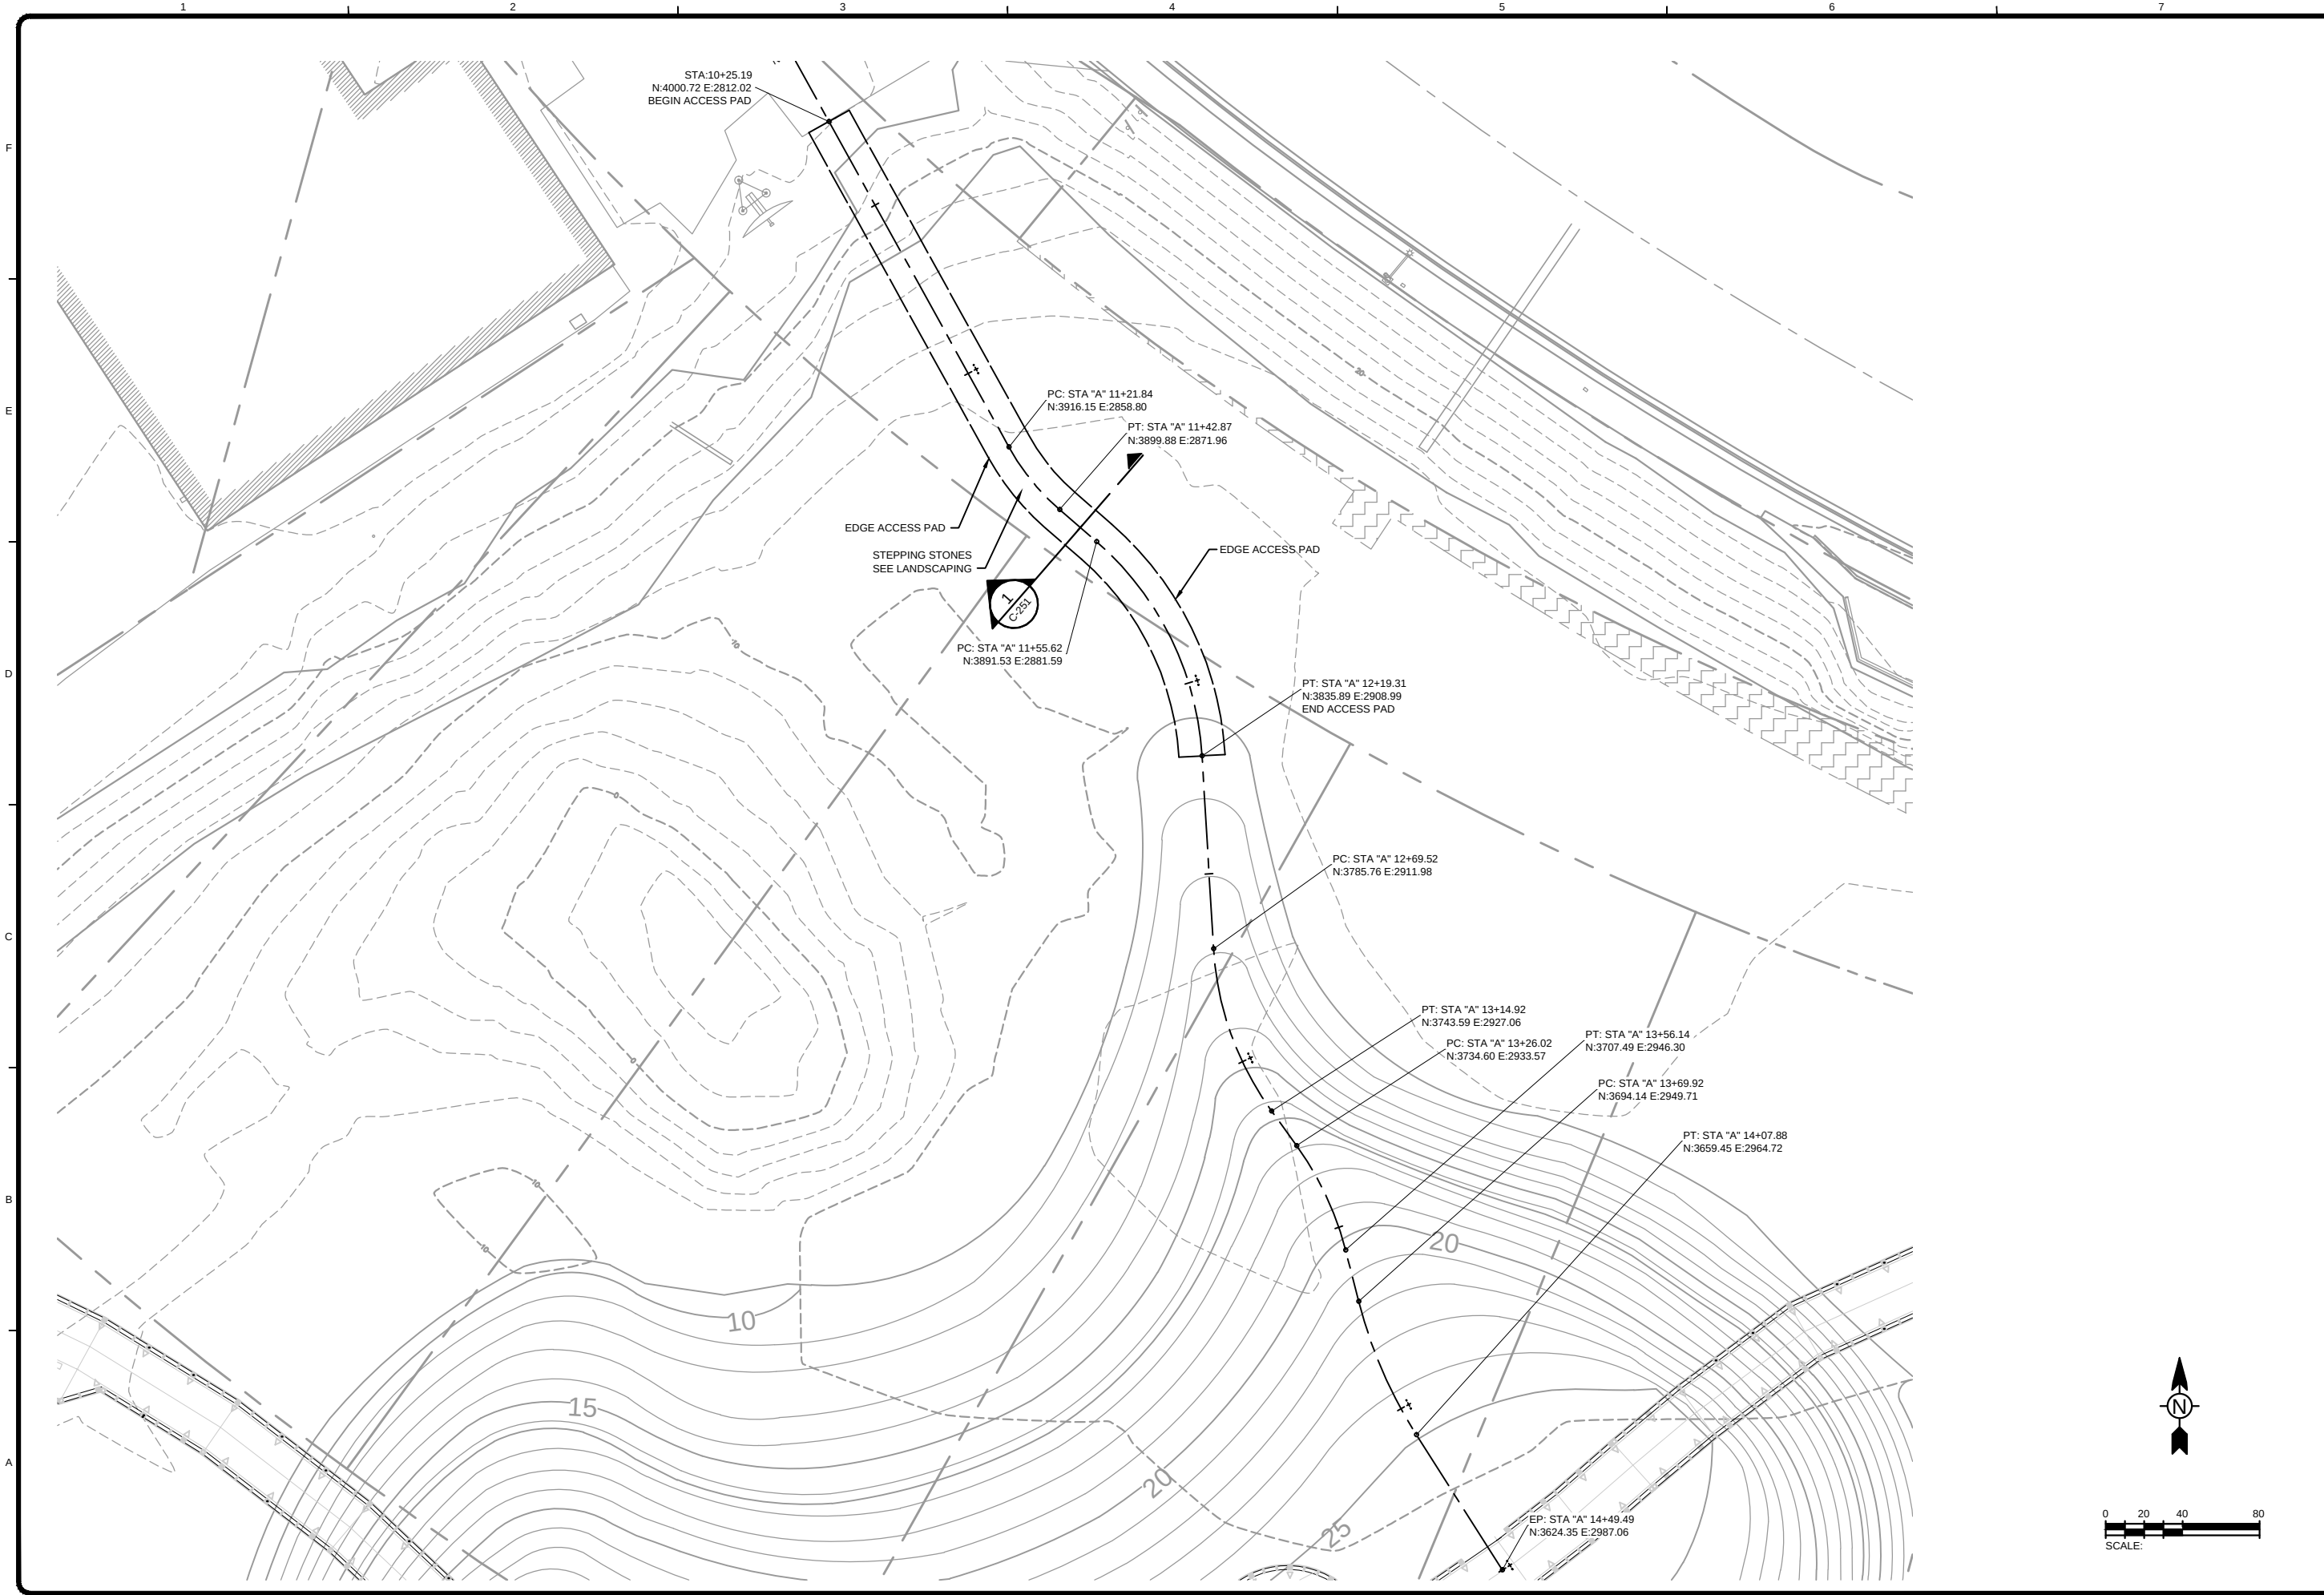

TETRA TECH

www.tetratech.com
217 SECOND STREET, SUITE 207
JUNEAU, AK 99801
MAIN: (907) 586-6400 FAX: (907) 463-3677

WWW.DOWL.COM
5368 Commercial Boulevard
Juneau, Alaska 99801
907-780-3533

MARK	DATE	DESCRIPTION	BY

CITY AND BOROUGH OF JUNEAU
EIF-011, DOWNTOWN SEAWALK - BRIDGE TO GOLD CREEK

SITE PLAN
COVE BEACH ACCESS



Project No.: 135-12554-15002
Designed By: CS
Drawn By: CS
Checked By: NRH

C-204

Copyright: Tetra Tech

Bar Measures 1 inch

8/3/2015 4:37:56 PM - C:\CIVIL 3D PROJECTS\22170386-02\SHEETFILES\C-207-SITE PLAN AND PROFILE - WEST NINTH ACCESS.DWG - KEMP, JENNIFER

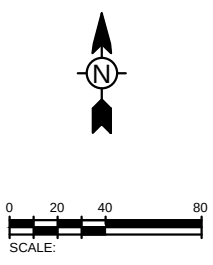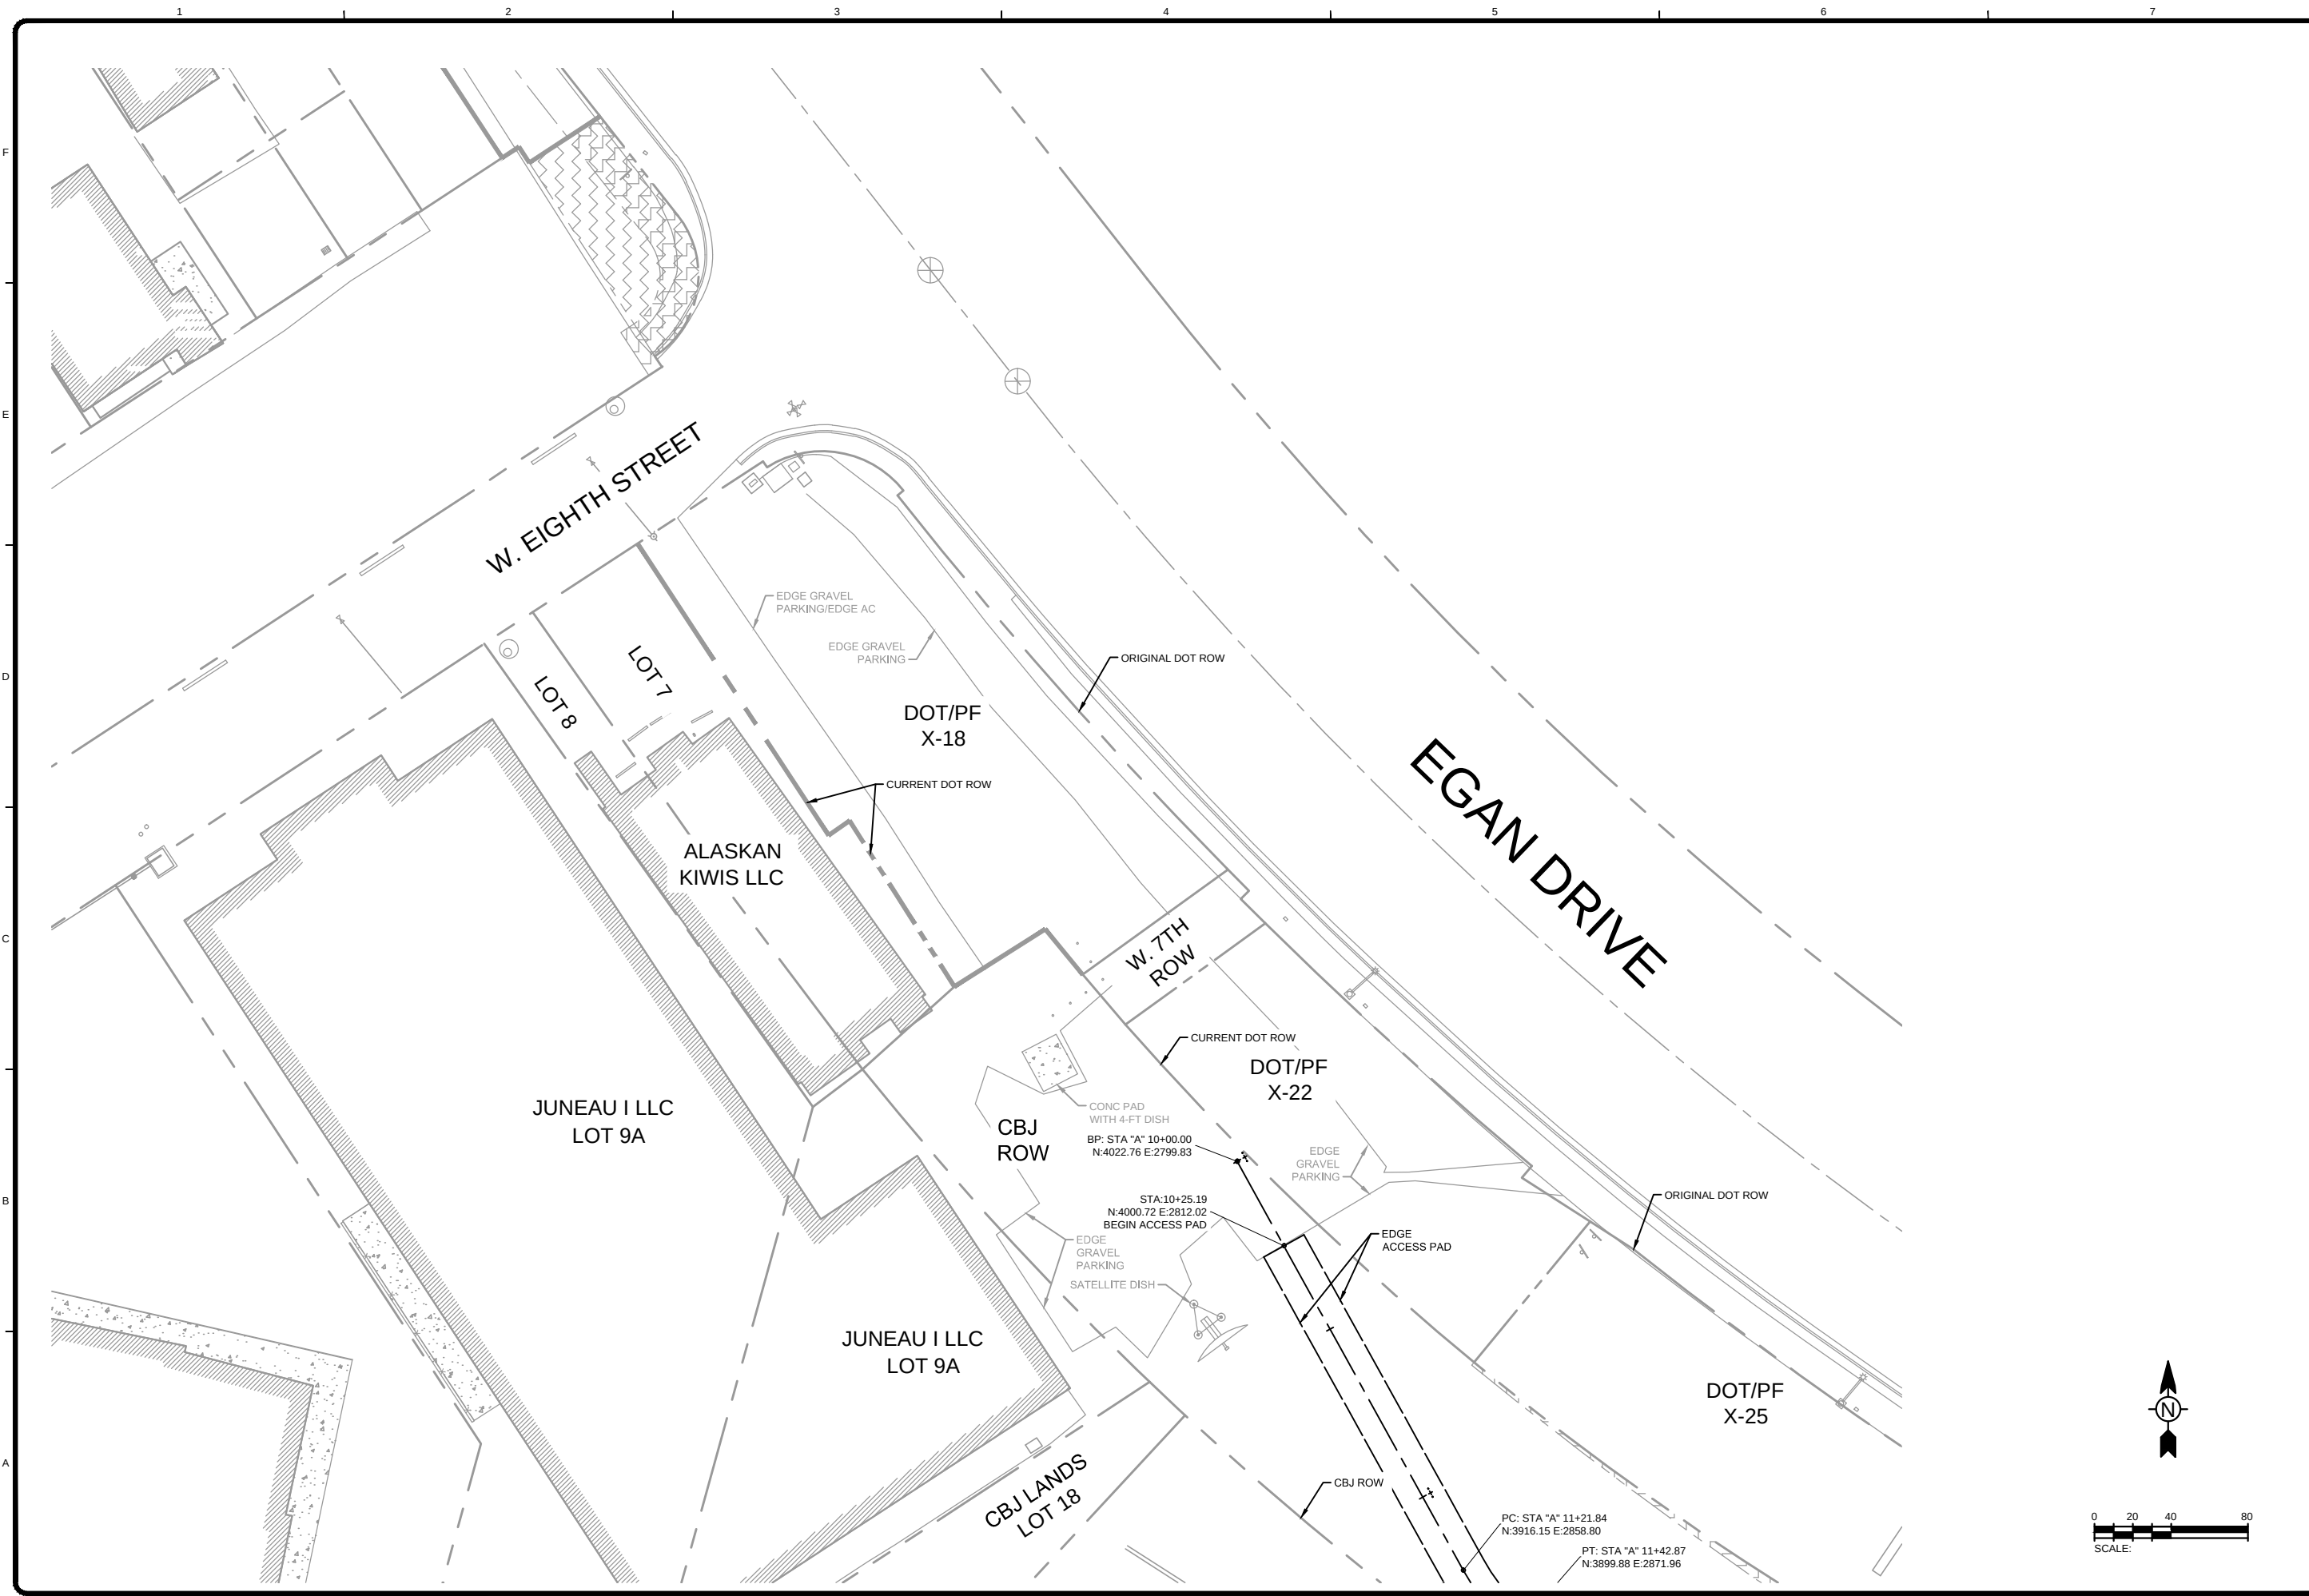

TETRA TECH

www.tetratech.com
217 SECOND STREET, SUITE 207
JUNEAU, AK 99801
MAIN: (907) 586-6400 FAX: (907) 463-3677

DOWL

www.dowl.com
5368 Commercial Boulevard
Juneau, Alaska 99801
907-780-3533

MARK	DATE	DESCRIPTION	BY

CITY AND BOROUGH OF JUNEAU
E16-011, DOWNTOWN SEAWALK - BRIDGE TO GOLD CREEK

**SITE PLAN
WEST EIGHTH
STREET ACCESS**

Project No.: 135-12554-15002
Designed By: CS
Drawn By: CS
Checked By: NRH

C-205


Copyright: Tetra Tech

Bar Measures 1 inch


8/3/2015 4:39:46 PM - C:\CIVIL 3D PROJECTS\2270366-02\SHEET\ESC-C-231-SITE CIVIL SECTIONS - SEAWALK.DWG - KEMP, JENNIFER

F
E
D
C
B
A


1 2 3 4 5 6 7

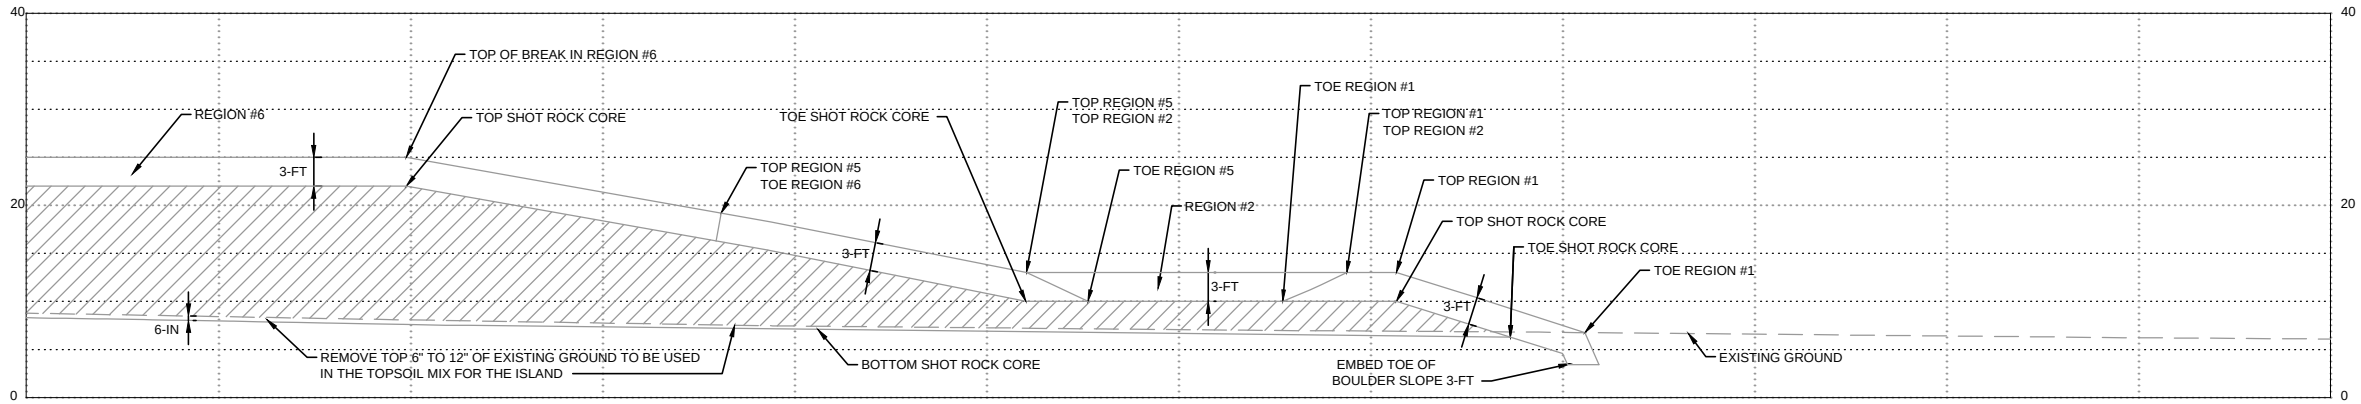


1 ISLAND SECTION
C-202 SCALE: 1"=10'

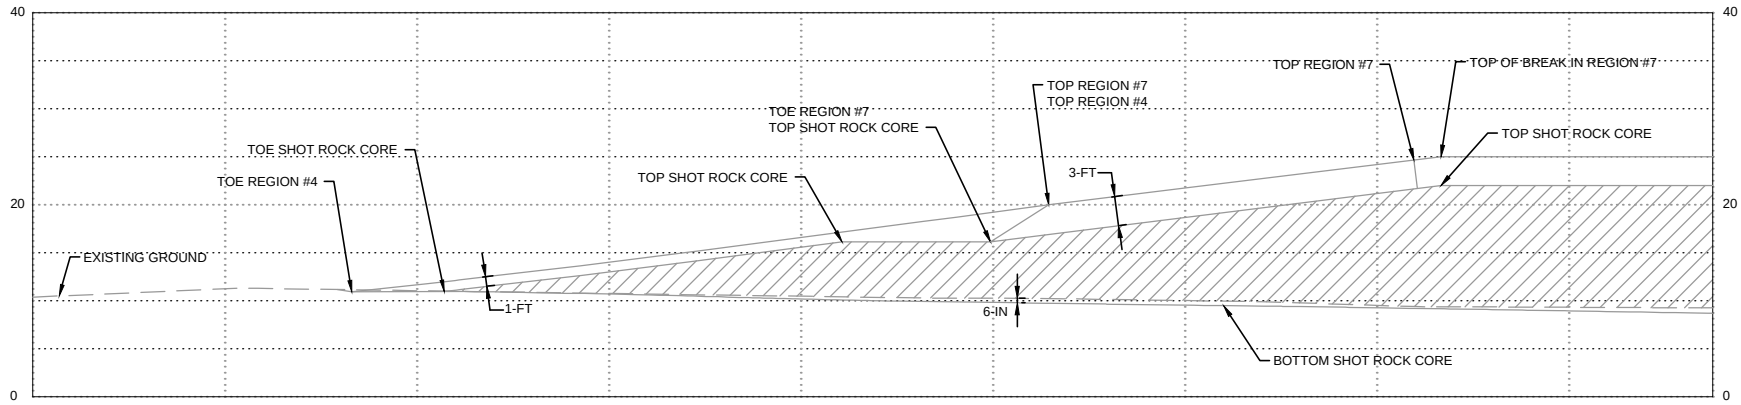

2 ISLAND SECTION
C-202 SCALE: 1"=10'

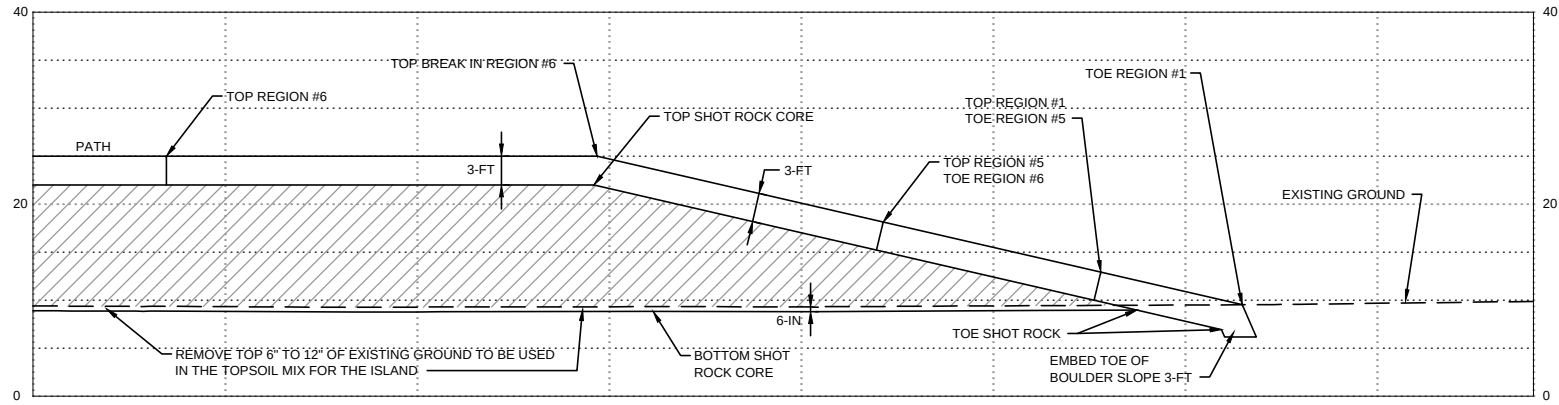

3 ISLAND SECTION
C-202 SCALE: 1"=10'

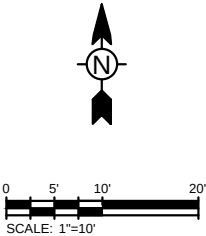



TETRA TECH



www.tetratech.com
217 SECOND STREET, SUITE 207
JUNEAU, AK 99801
MAIN: (907) 586-6400 FAX: (907) 463-3677



DOWL



www.dowl.com
5368 Commercial Boulevard
Juneau, Alaska 99801
907-780-3553

BY	DESCRIPTION	DATE	MARK

CITY AND BOROUGH OF JUNEAU
E16-011, DOWNTOWN SEAWALK - BRIDGE TO GOLD CREEK

SITE CIVIL SECTIONS
SEAWALK

Project No.: 135-12554-15002

Designed By: TAL


Drawn By: CS

Checked By: NRH


C-231

Copyright: Tetra Tech


8/3/2015 4:42:38 PM - C:\CIVIL 3D PROJECTS\2270366-02\SHEETFILES\C-232-SITE CIVIL SECTIONS - SEAWALK.DWG - KEMP, JENNIFER

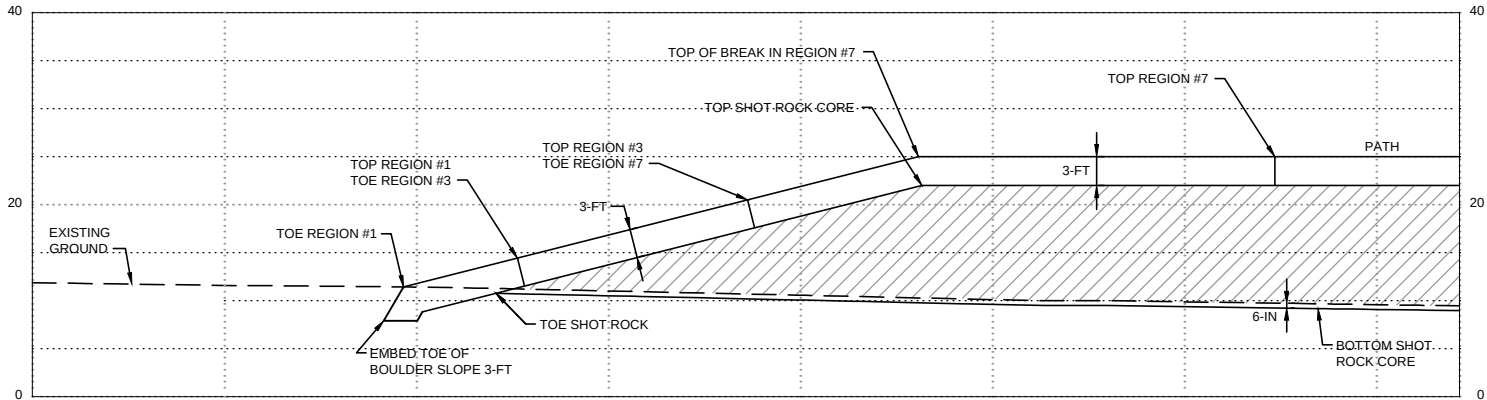


4 ISLAND SECTION
C-202 SCALE: 1"=10'

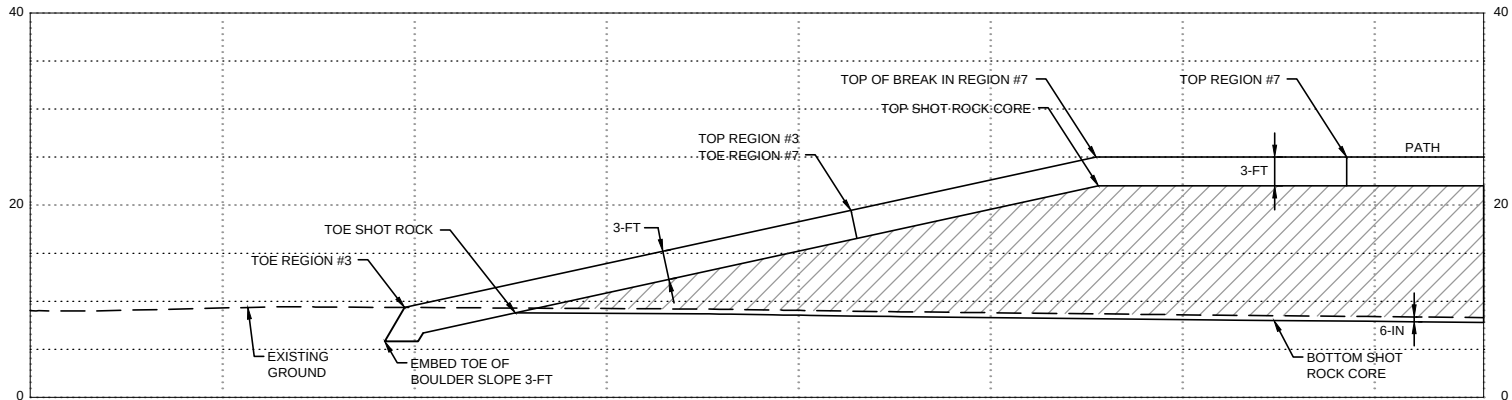

5 ISLAND SECTION
C-202 SCALE: 1"=10'

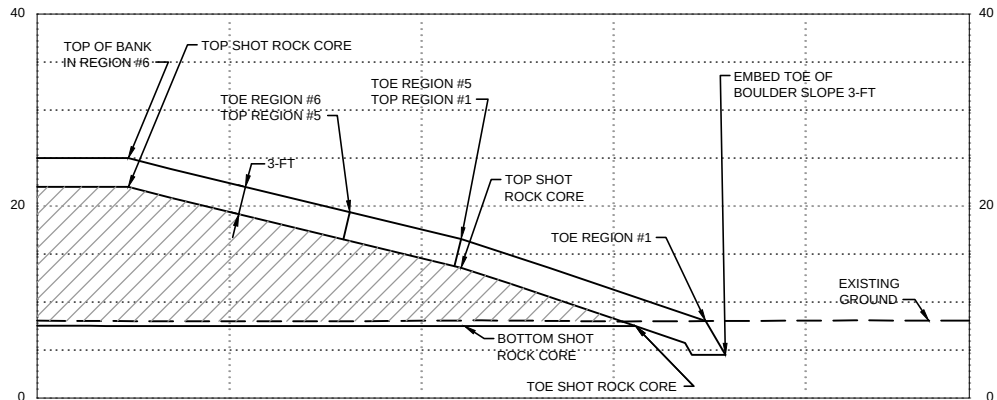

6 ISLAND SECTION
C-202 SCALE: 1"=10'

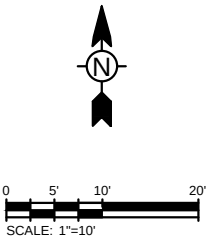

TETRA TECH
www.tetratech.com
217 SECOND STREET, SUITE 207
JUNEAU, AK 99801
MAIN: (907) 586-6400 FAX: (907) 463-3677



DOWL
www.dowl.com
5368 Commercial Boulevard
Juneau, Alaska 99801
907-780-3533

MARK	DATE	DESCRIPTION	BY

CITY AND BOROUGH OF JUNEAU
E16-011, DOWNTOWN SEAWALK - BRIDGE TO GOLD CREEK

**SITE CIVIL SECTIONS
SEAWALK**


Project No.: 135-12554-15002
Designed By: ###
Drawn By: ###
Checked By: ###

C-232


8/6/2015 9:09:42 AM - C:\CIVIL 3D PROJECTS\2270366-02\SHEET\ESC-251-SITE CIVIL DETAILS - SEAWALK.DWG - LOCKHART, TOBIAS

NOTES:


1. TOP OF ACCESS PAD SHALL BE DEPRESSED AS SHOWN AND NATIVE MATERIAL SHALL BE REPLACED IN THE SAME VICINITY FROM WHICH IT WAS REMOVED AFTER COMPLETION OF ISLAND CONSTRUCTION.
2. DEPTH OF SHOT ROCK MAY BE INCREASED OR DECREASED AT THE DIRECTION OF THE ENGINEER AS NECESSARY TO SUPPORT CONSTRUCTION EQUIPMENT.

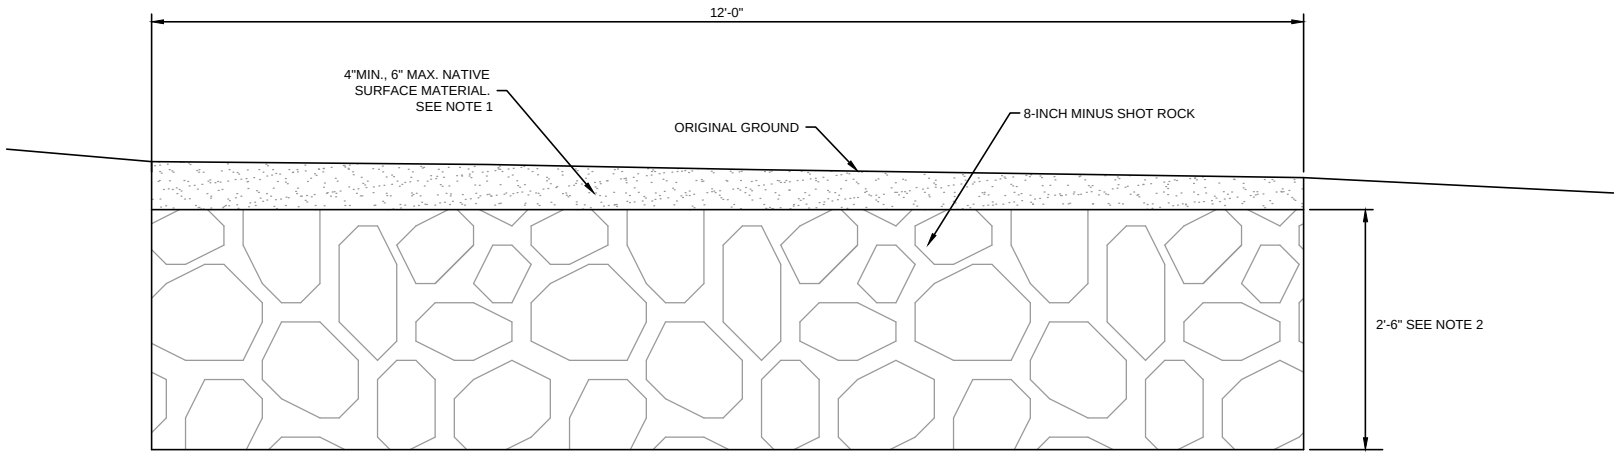

1 CONSTRUCTION ACCESS PAD
C-204 NTS

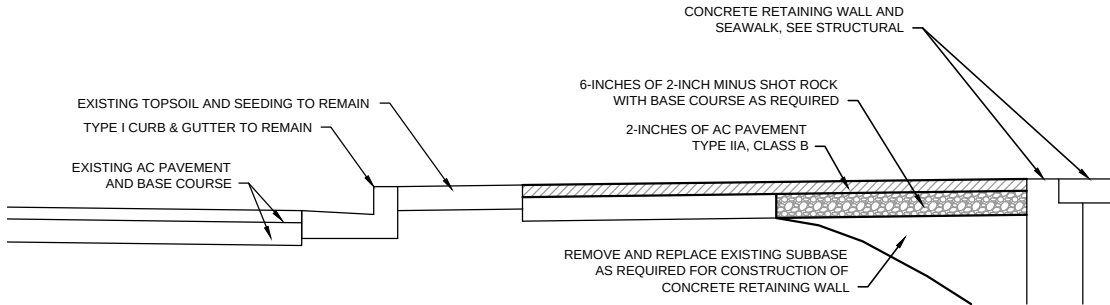

3 EGAN DRIVE CONNECTION
C-203 NTS

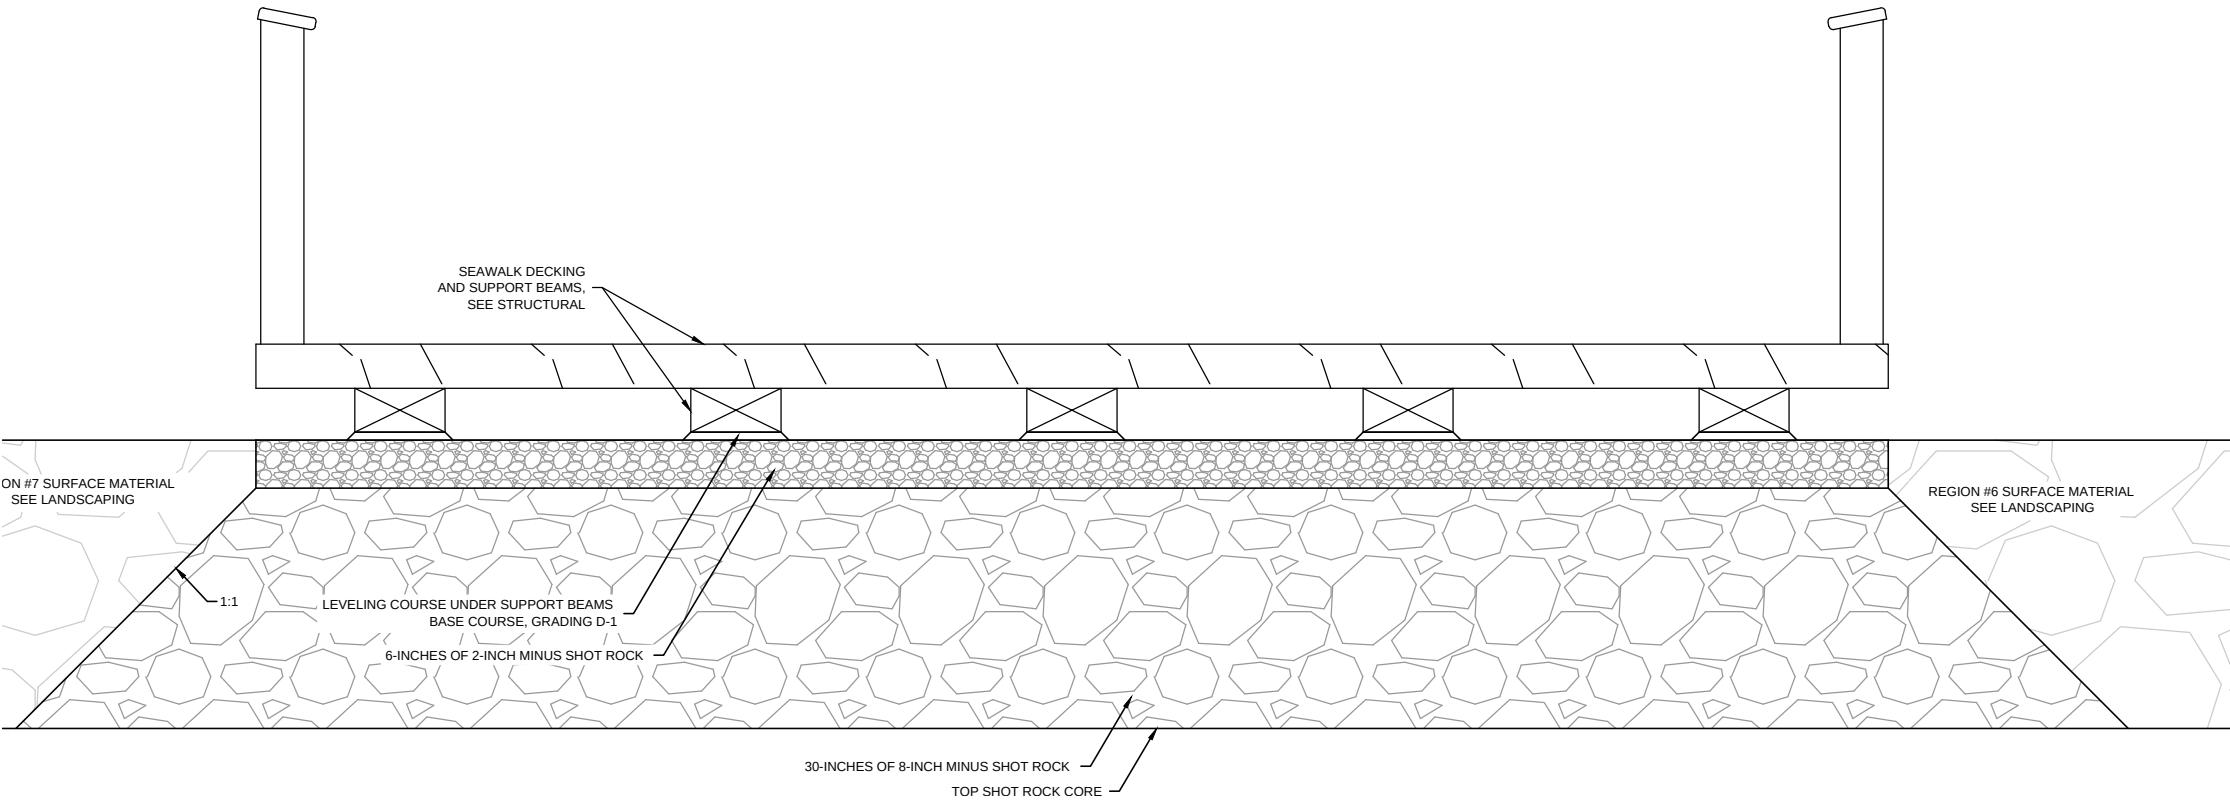

2 HABITAT ISLAND SEAWALK SECTION
C-206 NTS



MARK	DATE	DESCRIPTION	BY

Project No.:	135-12554-15002
Designed By:	TAL
Drawn By:	TAL
Checked By:	NRH

C-251