

City & Borough of Juneau

CAPITAL CITY TRANSIT

FACILITY BUSH WASH

Juneau, Alaska

CBJ Project No. E16-107

ARCHITECT JENSEN YORBA LOTT, INC 522 WEST 10TH STREET JUNEAU, ALASKA 99801 (907) 586-1070 FAX (907) 586-3959					
SHEET INDEX					
A001 COVER SHEET					
A101 SITE PLAN					
A201 OVERALL FIRST FLOOR PLAN					
A202 ENLARGED FIRST FLOOR PLAN					
A301 BUILDING SECTIONS					

ABBREVIATIONS					SYMBOLS					STATE OF ALASKA 49 TH ANTONIO YORBA Nov. 10, 15 REGISTERED PROFESSIONAL ARCHITECT NO. A 7597
Z	ANGLE		FINISH SYSTEM	HT	HEIGHT	PL	PLATE			
AC	ASPHALT CONCRETE	EJ	EXPANSION JOINT	HW	HOT WATER	PLAM	PLASTIC LAMINATE	TB	TOWEL BAR	
ACM	ASBESTOS CONTAINING	EL	ELEVATION			PLAS	PLASTER	TC	TOP OF CURB	
	MATERIAL	ELEC	ELECTRICAL	ID	INSIDE DIAMETER	PC	PRE-CAST	TEL	TELEPHONE	
ACP	ACOUSTICAL CEILING PANEL	ELEV	ELEVATOR	INSUL	INSULATION	PF	PRE-FINISHED	TEMP	TEMPORARY	
ADJ	ADJUSTABLE	EMER	EMERGENCY	INT	INTERIOR	PR	PAIR	T&G	TONGUE & GROOVE	
AFF	ABOVE FINISH FLOOR	ENCL	ENCLOSURE			PWD	PLYWOOD	TOC	TOP OF CONCRETE	
AIB	AIR INFILTRATION BARRIER		ETHYLENE PROPYLENE DIANE	JAN	JANITOR			TOD	TOP OF DECK	
AL	ALUMINUM		MONOMER	JT	JOINT	R	RISER	TPD	TOILET PAPER DISPENSER	
APPROX	APPROXIMATE	EPS	EXPANDED POLYSTYRENE	LAB	LABORATORY	RAD	RADIUS	TRD	TREAD	
ARCH	ARCHITECTURAL	EQ	EQUAL	LAM	LAMINATE	RD	ROOF DRAIN	TRTD	PRESSURE TREATED	
ASB	ASBESTOS	EOP	EQUIPMENT	LAV	LAVATORY	REF	REFERENCE	TOW	TOP OF WALL	
		EX	EXISTING	LB	FOUND	REFR	REFRIGERATOR	TYP	TYPICAL	
		EXT	EXTERIOR	LT	LIGHT	REINF	REINFORCED			
BD	BOARD					REQ	REQUIRED	UL	UNDERWRITERS LABORATORIES	
BLDG	BUILDING	FA	FIRE ALARM	MIR	MIRROR	RESIL	RESILIENT	UNF	UNFINISHED	
BLKG	BLOCKING	FD	FLOOR DRAIN	MAX	MAXIMUM	RH	ROBE HOOK	UON	UNLESS OTHERWISE NOTED	
BM	BEAM	MDO	FOUNDATION		MEDIUM DENSITY OVERLAD	RL	RAIN LEADER	UR	URINAL	
BOT	BOTTOM	MECH	FIRE EXTINGUISHER CABINET	RM	MECHANICAL	RO	ROOM			
		MEMB	FINISH FLOOR	RUB	MEMBRANE		ROUGH OPENING			
CAB	CABINET	MFR	FIRE HOSE CABINET		MANUFACTURER	SASU	RUBBER	VERT	VERTICAL	
CB	CATCH BASIN	MH			MANHOLE			VEST	VESTIBULE	
CEM	CEMENT	MIN	FINISH		MINIMUM	SELF ADHERING SHEET		VR	VAPOR RETARDER	
CG	CORNER GUARD	FLASH	FLASHING		MISCELLANEOUS	UNDERLAYMENT		VTR	VENT THROUGH ROOF	
CI	CAST IRON	FLOOR	FLOOR	MTD	MOUNTED	SEAT COVER DISPENSER				
CLG	CEILING	FOC	FACE OF CONCRETE/CURB	MTL	METAL	SCHED	SCHEDULE	WB	WEATHER BARRIER	
COL	COLUMN	FOS	FACE OF FINISH	MUL	MULLION	SF	SQUARE FOOT	WC	WATER CLOSET	
CONC	CONCRETE	FRP	FACE OF STUD			SFRM	SPRAYED FIRE-RESISTIVE	WD	WOOD	
CONT	CONTINUOUS		(GLASS) FIBER REINFORCED	NIC	NOT IN CONTRACT		MATERIAL	WP	WATERPROOF	
CTR	CENTER		PLASTIC	NO OR #	NUMBER	SHR	SHOWER	WSCT	WASTE RECEPTACLE	
CTSK	COUNTERSUNK	FT	FIRE RETARDANT	NOM	NOMINAL	SHTH	SHEATHING	WT	WAINSCOT	
		FTG	FOOT OR FEET	NTS	NOT TO SCALE	SIM	SIMILAR	WWF	WEIGHT	
		FURR	FOOTING			SNR	SANITARY NAPKIN DISPENSER		WELDED WIRE FABRIC	
			FURRING			SPEC	SANITARY NAPKIN RECEPTACLE			
DBL	DOUBLE	GA		OA	OVERALL	SO	SPECIFICATIONS			
DEPT	DEPARTMENT	GALV	GAUGE	OC	ON CENTER	SQFT	SQUARE FOOT			
DF	DEPARTMENT	GB	GALVANIZED	OD	OUTSIDE DIAMETER	SQYD	SQUARE YARD			
DET	DETAIL	GL	GRAB BAR	OFCI	OWNER FURNISHED	STA	STATION			
DIA	DIAMETER	GWB	GYPSUM WALL BOARD	OFOI	OWNER FURNISHED	STC	SOUND TRANSMISSION CLASS			
DIM	DIMENSION	GYP	GYPSUM		OWNER INSTALLED	STD	STANDARD			
DISP	DISPENSER				OVERFLOW DRAIN	STL	STEEL			
DN	DOWN					STOR	STORAGE			
DR	DOOR					STRUCT	STRUCTURAL			
DS	DOWNSPOUT					SS	STAINLESS STEEL			
DWG	DRAWING	HB	HOSE BIBB	OFD	OFFICE	SUSP	SUSPENDED			
DWR	DRAWER	HDWD	HARDWOOD	OPNG	OPENING	SY	SQUARE YARD			
		HM	HOLLOW METAL	OSB	ORIENTED STRAND BOARD					
EA	EACH	HORIZ	HORIZONTAL							
EF	EXHAUST FAN	HR	HOUR							
EFIS	EXTERIOR INSULATION &									

BUILDING SECTION

XX

SECTION NUMBER

AXXX

SHEET NUMBER

EXTERIOR ELEVATION

XX

ELEVATION NUMBER

AXXX

SHEET NUMBER

WALL SECTION

XX

SECTION NUMBER

AXXX

SHEET NUMBER

DETAIL REFERENCE

XX

DETAIL NUMBER

AXXX

SHEET NUMBER

COLUMN GRID LINE

A

GRID NUMBER

INTERIOR ELEVATION

A000

ELEVATION NUMBER

A000

SHEET NUMBER

PARTITION OR WALL TYPE

XX

PARTITION OR WALL TYPE

WINDOW TYPE

XX

WINDOW TYPE LETTER

DOOR TYPE

XX

DOOR TYPE NUMBER

KEY NOTE

XXX

KEY NOTE NUMBER

ROOM TITLE

ROOM NAME 1

ROOM NAME 2

ROOM NUMBER

ROOM NAME

ROOM NUMBER

EXISTING TO REMAIN

84B

DOOR NUMBER (WHERE INDICATED)

EXISTING RELITE/WINDOW

NEW CONSTRUCTION

180A

DOOR NUMBER

180C

RELITE/WINDOW NUMBER

EXISTING TO REMOVE

DOOR TO REMOVE

RELITE/WINDOW TO REMOVE

WALL TO REMOVE

RATED WALL

1 HOUR

RATED WALL

2 HOUR

DEMO KEY SYM

XX

DEMO NOTE NUMBER

EQUIPMENT SYM

XXX

EQUIPMENT NOTE NUMBER

REV SYM

XX

REVISION NOTE NUMBER

DATUM

Jensen Yorba Lott Inc.

522 West 10th Street

Juneau, Alaska 99801


phone 907-586-1070

fax 907-586-3959


jensenyorbalott.com

FILE: 15019

A001

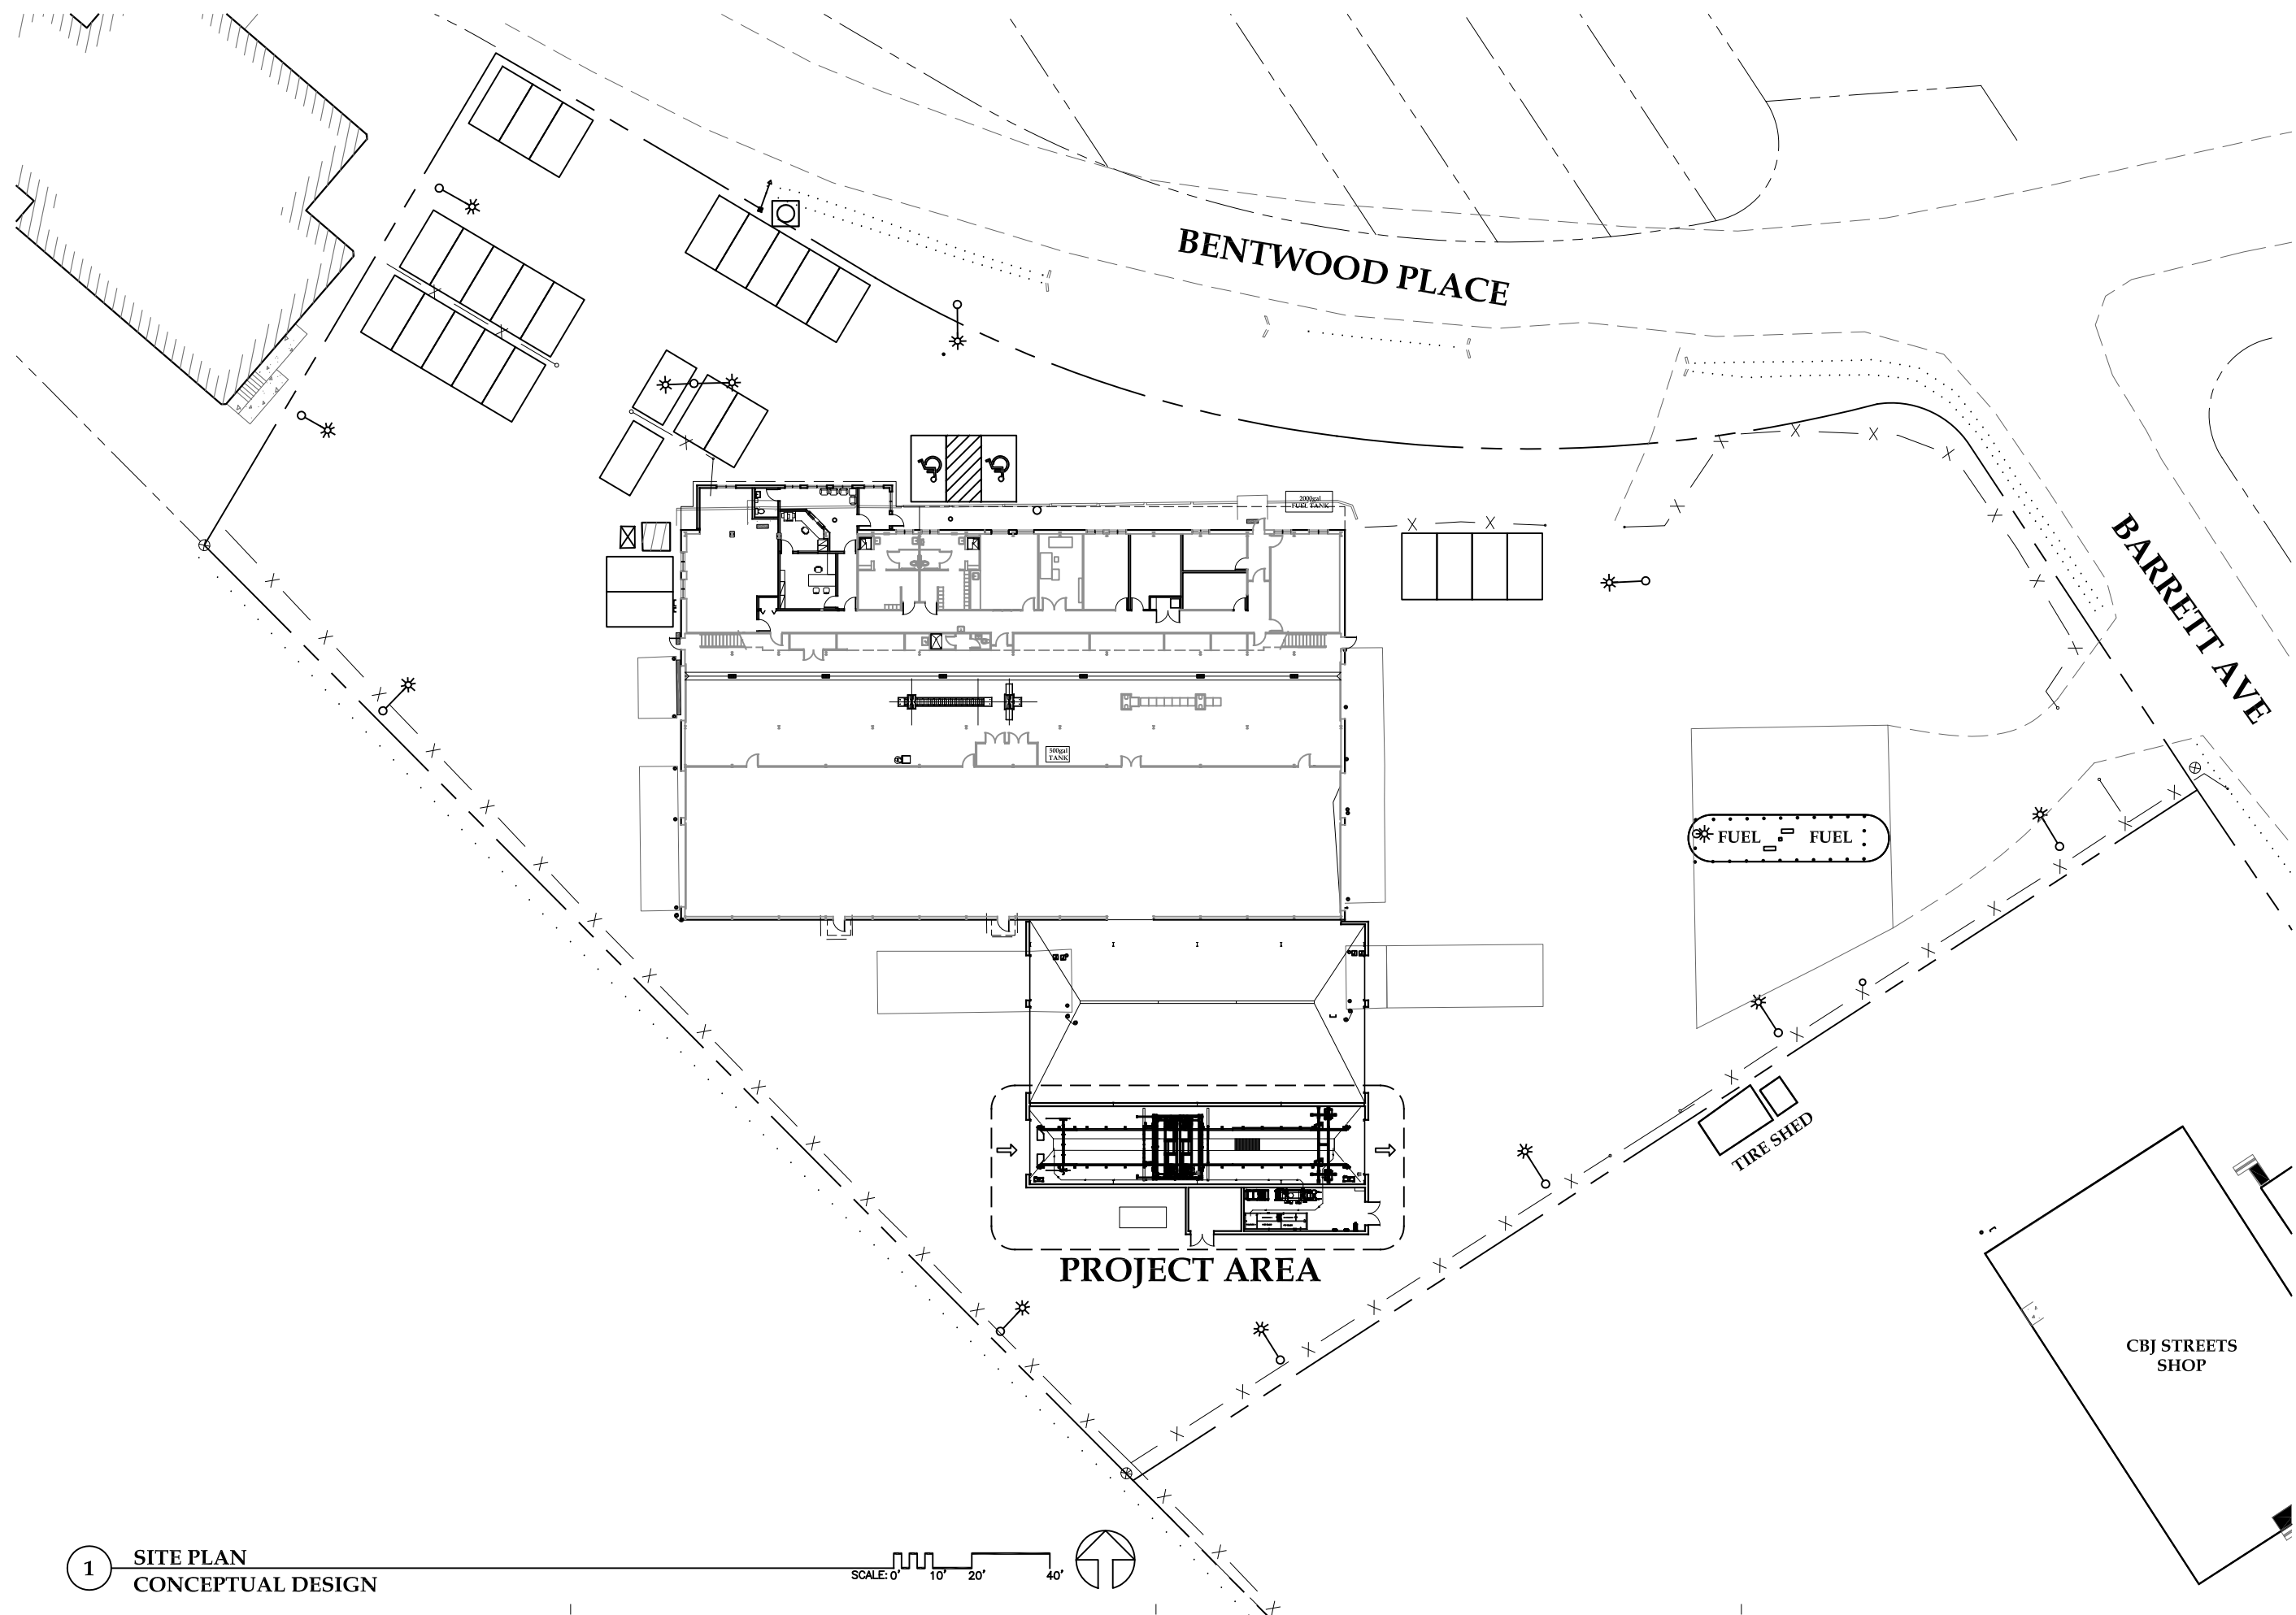

1 SITE PLAN
CONCEPTUAL DESIGN

 

Jensen Yorba Lott
Inc.

522 West 10th Street
Juneau, Alaska 99801
phone 907-586-1070
fax 907-586-3959
jensenyorbaloott.com




City & Borough of Juneau
**CAPITAL CITY TRANSIT
FACILITY BUSH WASH**
Juneau, Alaska
CBJ Project No. E16-107

REVISIONS
△
△
△

SHEET TITLE
SITE PLAN

DATE: November 2015
FILE: 15019

A101

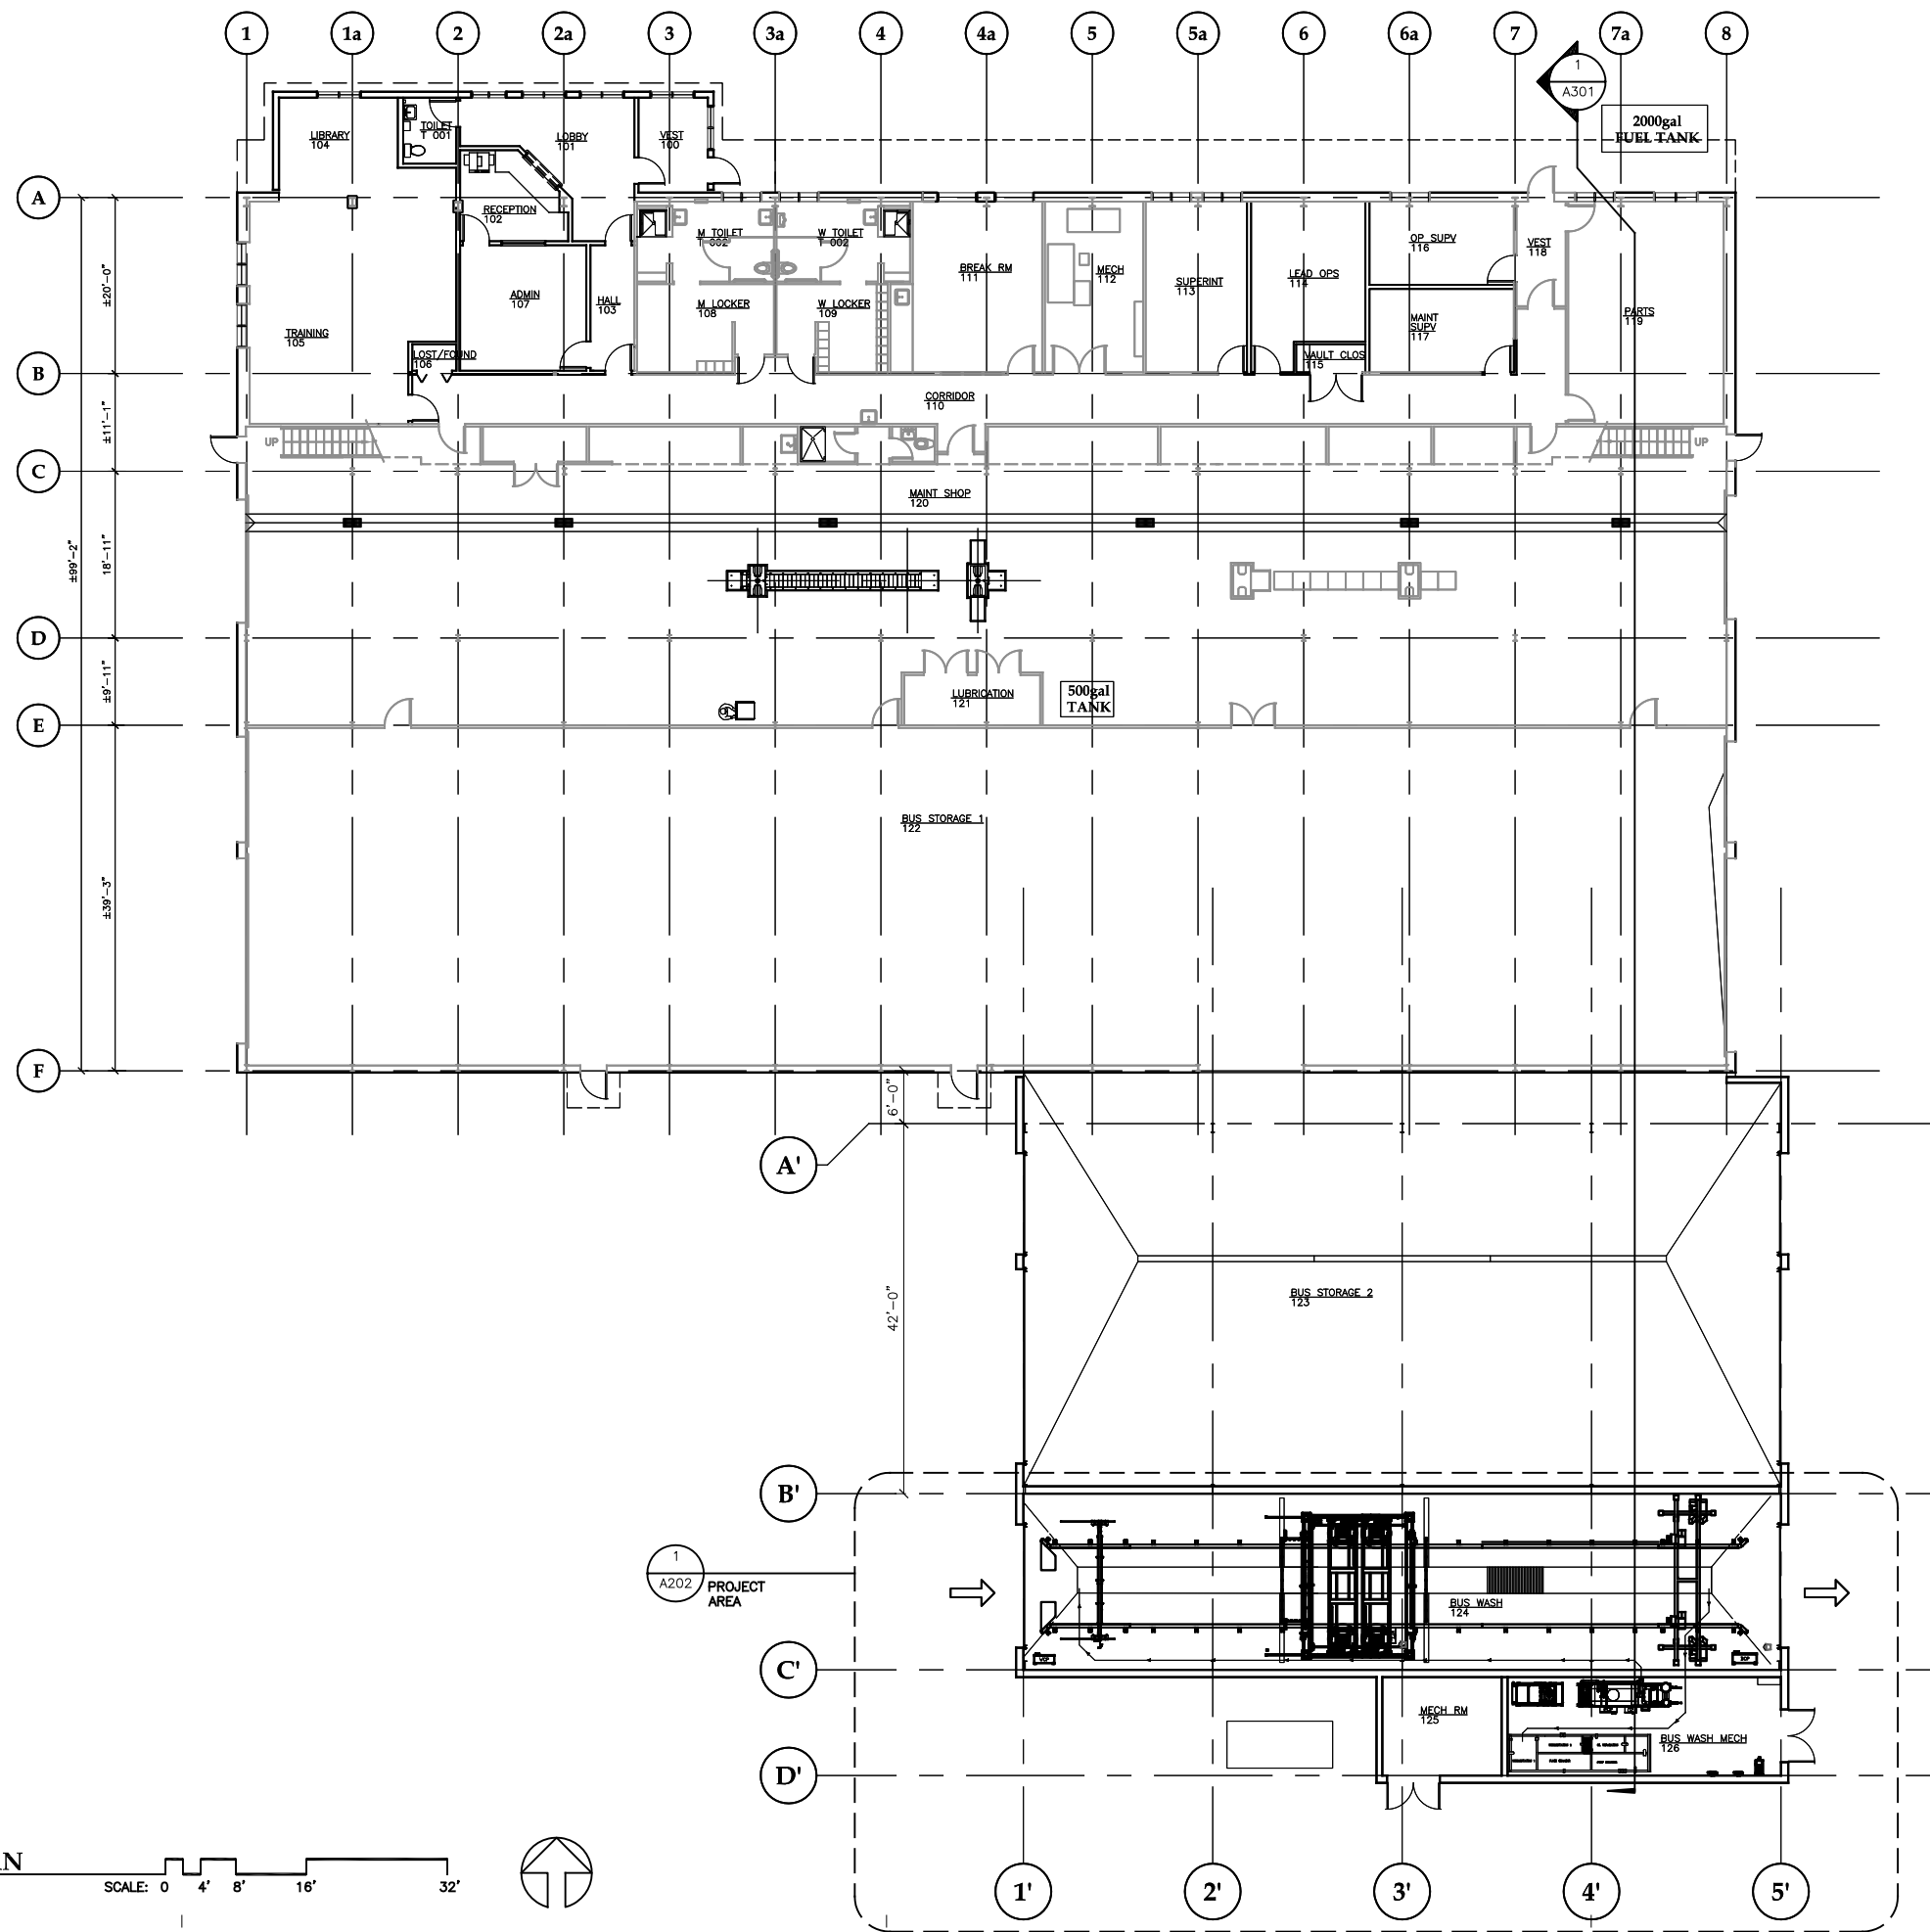


1 OVERALL FIRST FLOOR PLAN

SCALE: 0 4' 8' 16' 32'



REVISIONS	
△	
△	
△	
SHEET TITLE	
OVERALL FIRST FLOOR PLAN	
DATE: November 2015	
FILE: 15019	

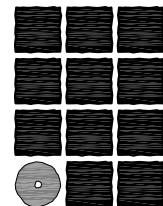

**Jensen
Yorba
Lott
Inc.**

522 West 10th Street
Juneau, Alaska 99801
phone 907-586-1070
fax 907-586-3959
jensenyorbalott.com




City & Borough of Juneau
**CAPITAL CITY TRANSIT
FACILITY BUS WASH**
Juneau, Alaska
CBJ Project No. E16-107

REVISIONS	
△	.
△	.
△	.

SHEET TITLE
**ENLARGED
FIRST FLOOR
PLAN**

DATE: November 2015
FILE: 15019


A202

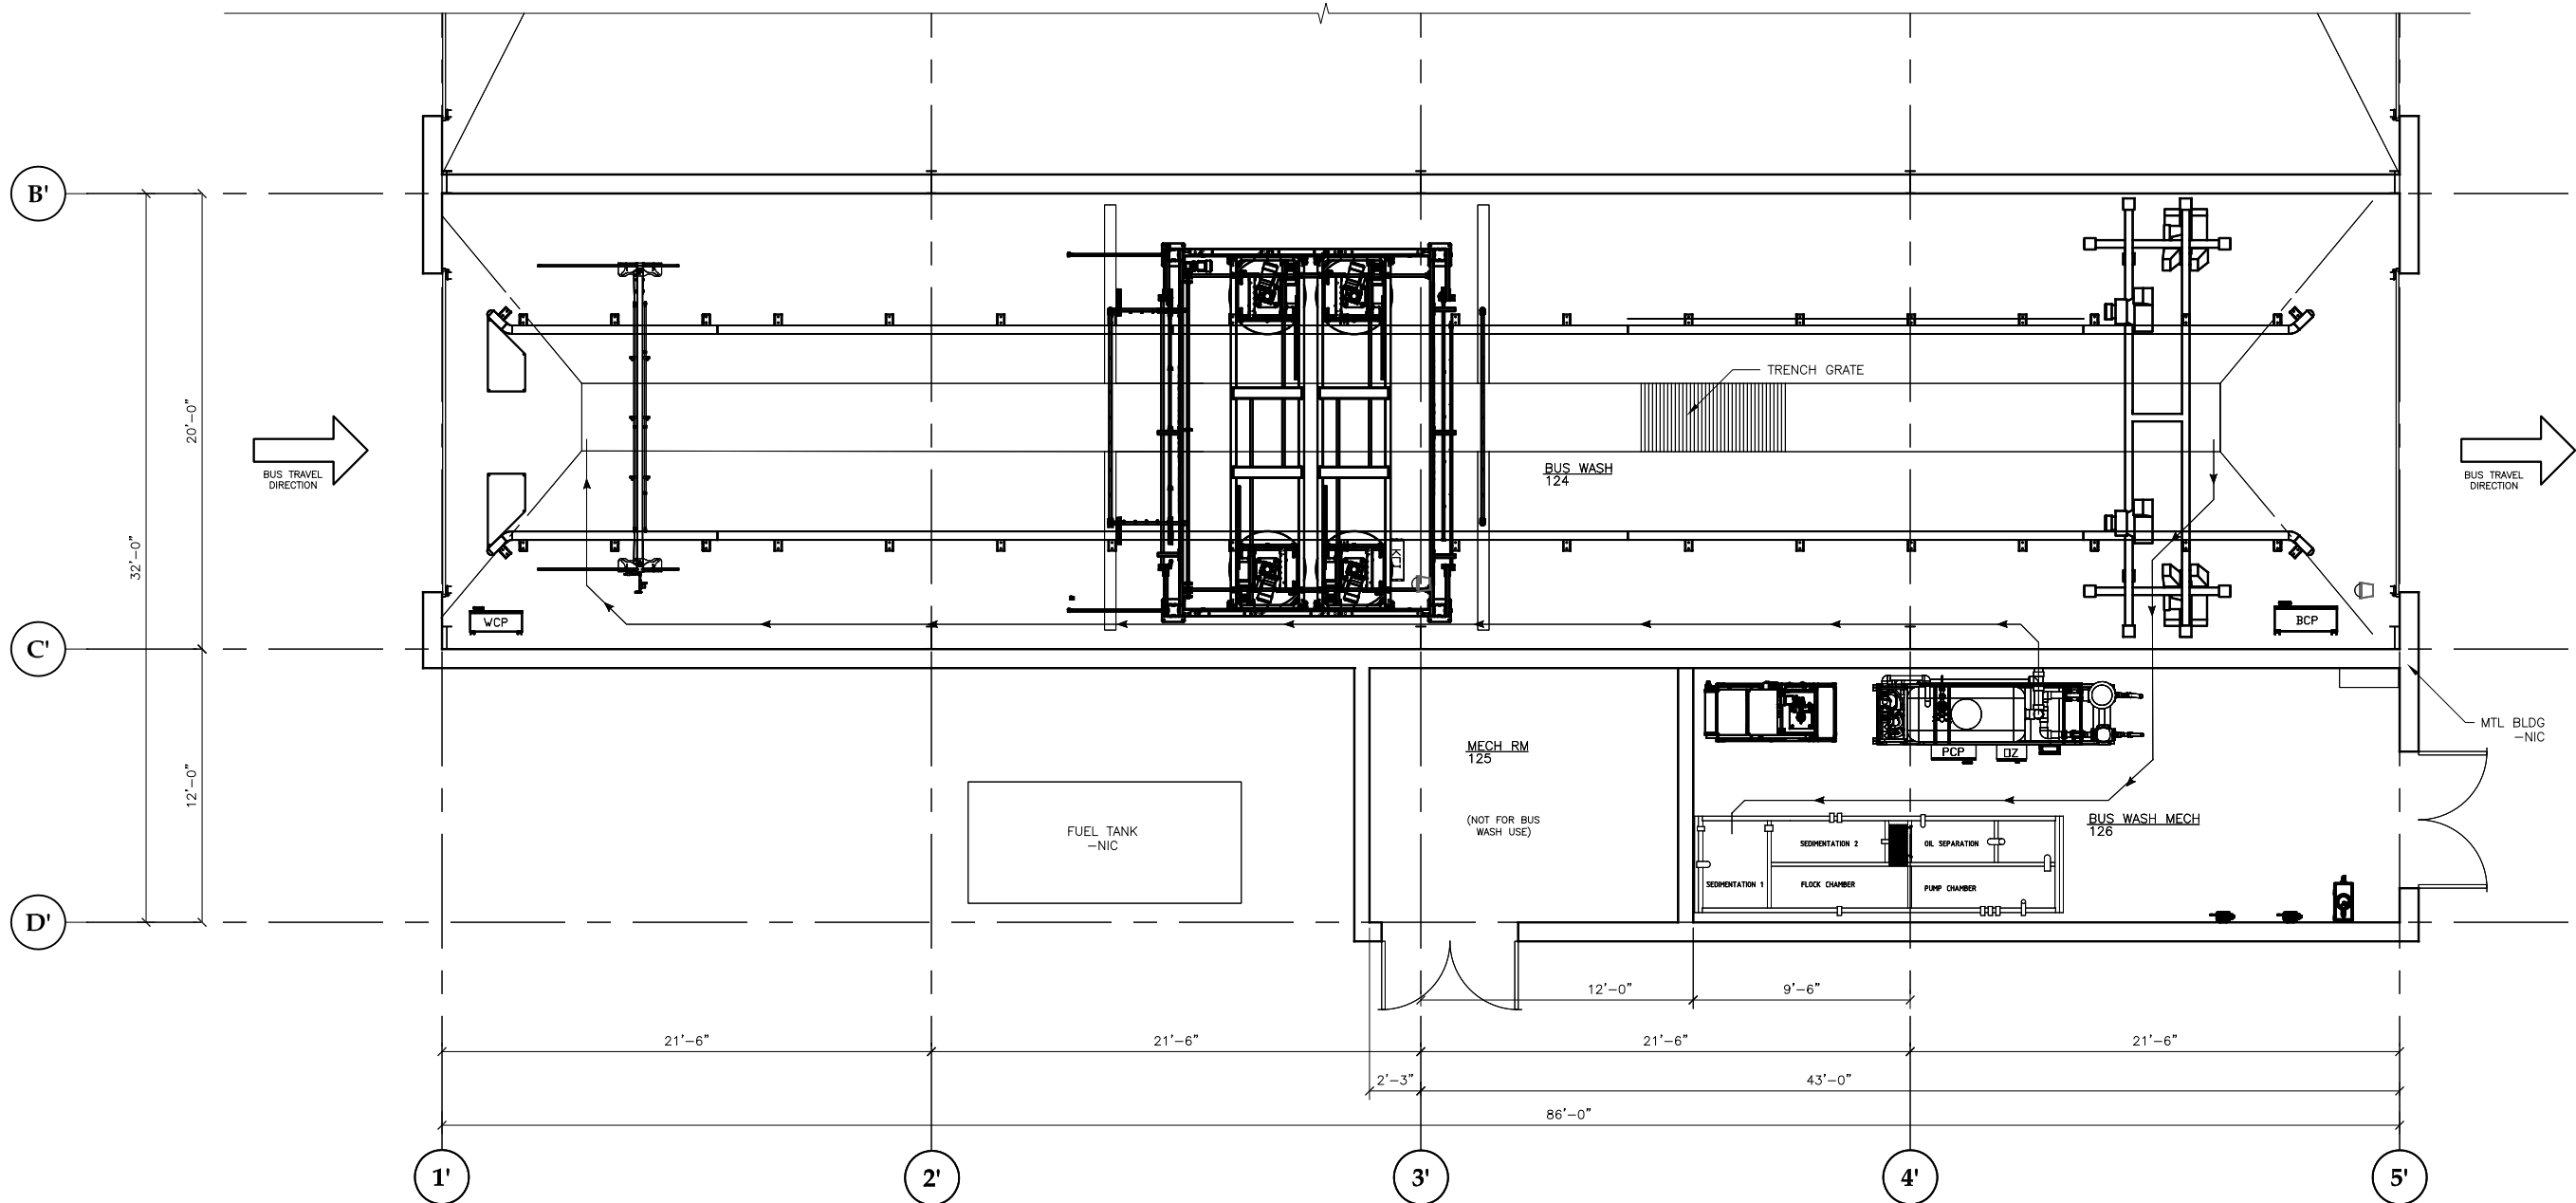


1 ENLARGED FIRST FLOOR PLAN

SCALE: 0 2' 4' 8'




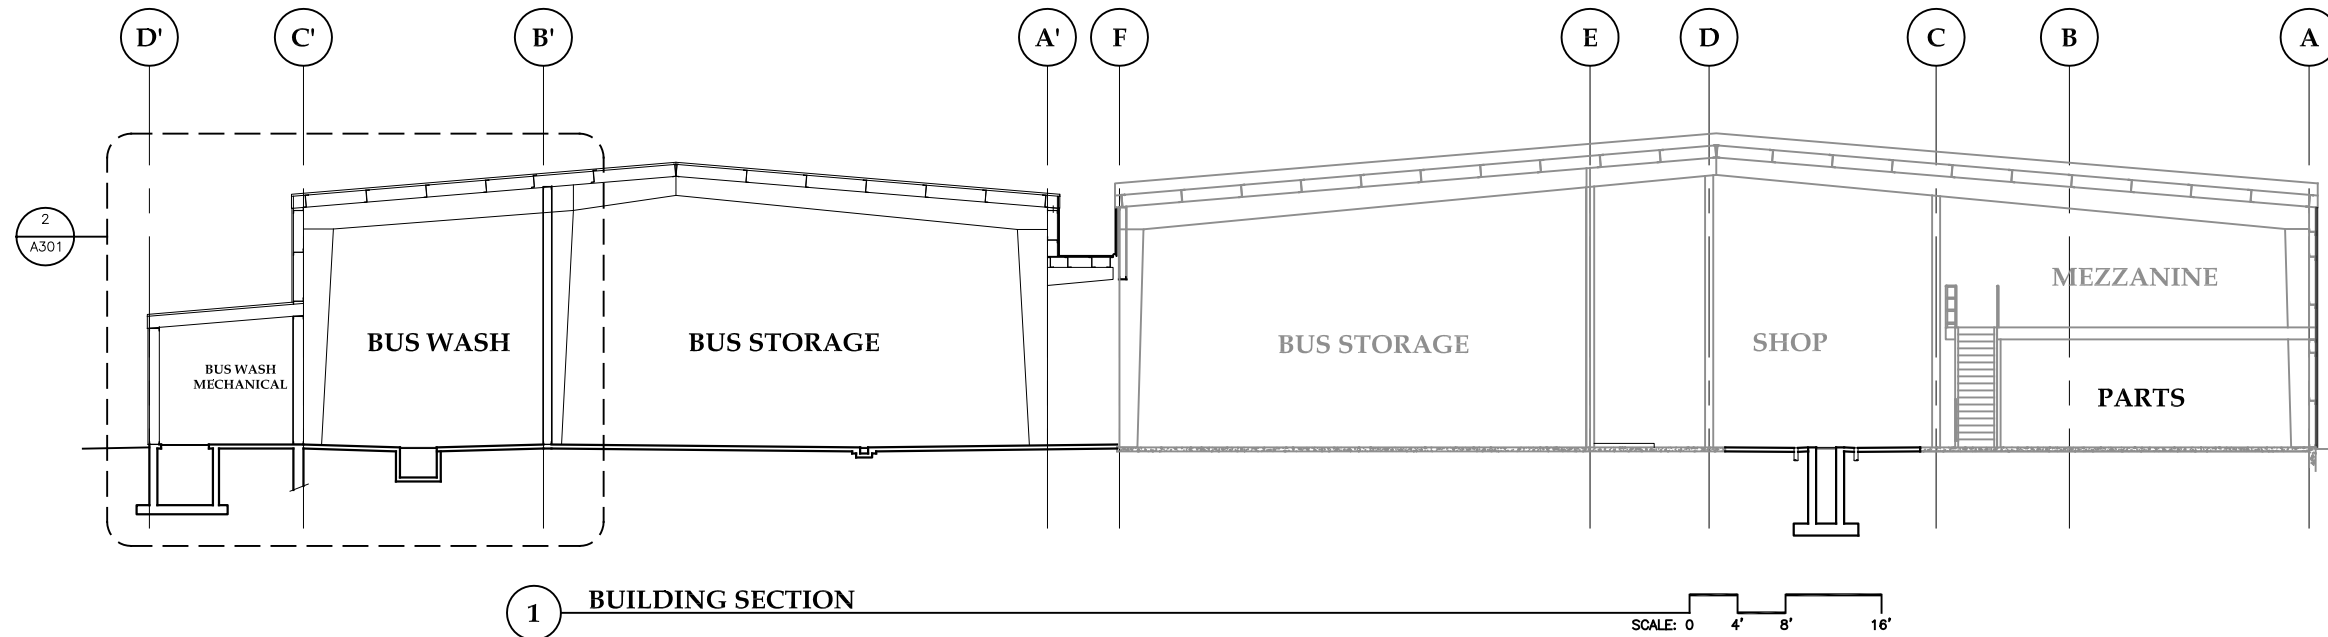

1 BUILDING SECTION

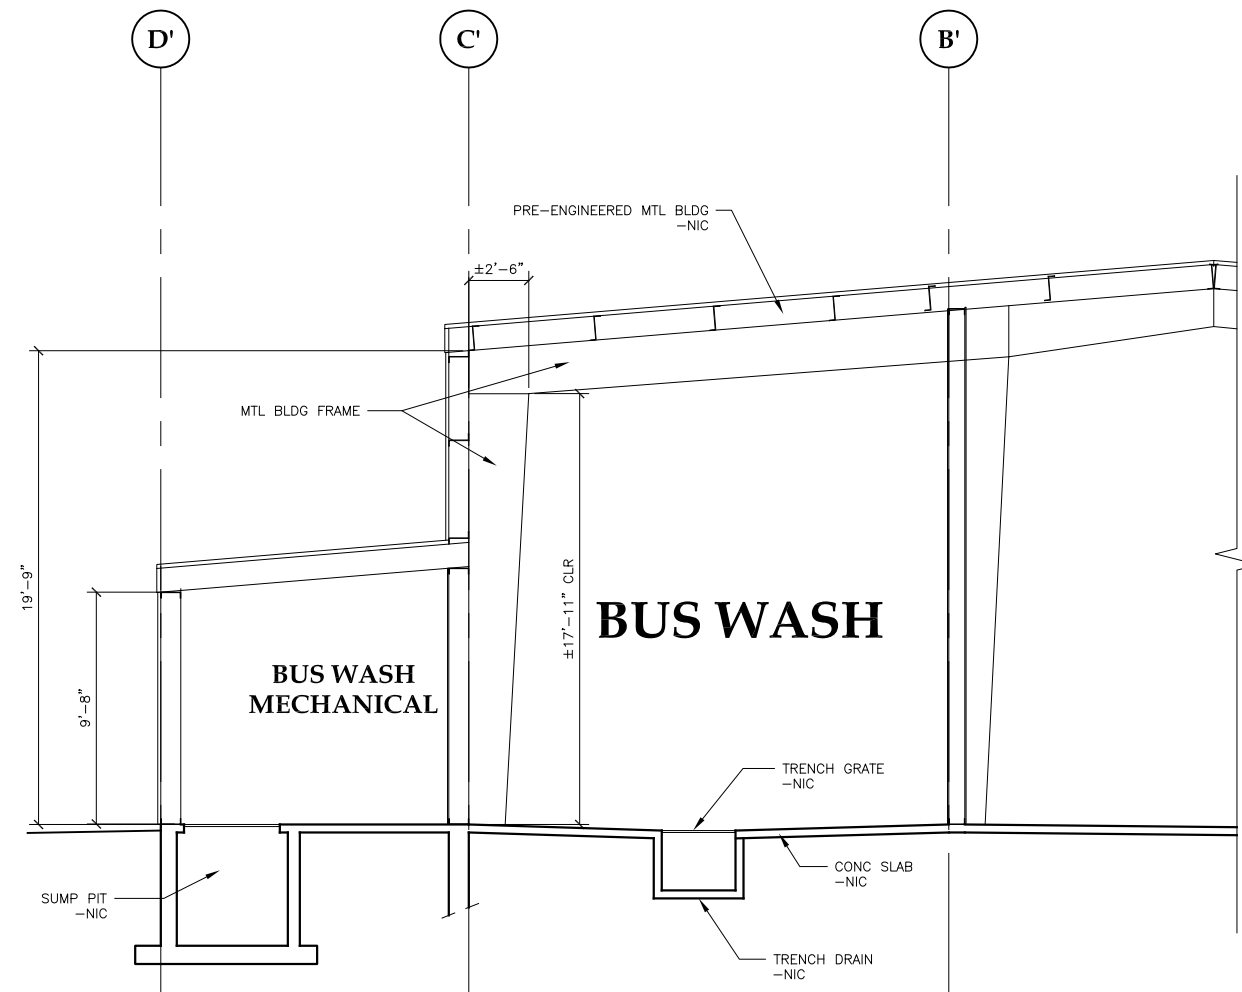

2 ENLARGED BUILDING SECTION

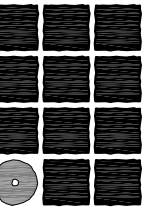

**Jensen
Yorba
Lott**
Inc.

522 West 10th Street
Juneau, Alaska 99801
phone 907-586-1070
fax 907-586-3959
jensenyorbalott.com



City & Borough of Juneau
**CAPITAL CITY TRANSIT
FACILITY BUS WASH**
Juneau, Alaska
CBJ Project No. E16-107

REVISIONS

△	.
△	.
△	.

SHEET TITLE
**BUILDING
SECTIONS**

DATE: November 2015
FILE: 15019

A301