

JUNEAU POLICE DEPARTMENT

FLOORING REPLACEMENT

JUNEAU, ALASKA

May, 2017

CBJ Contract No. BE17-231

ARCHITECT

JENSEN YORBA LOTT, INC

522 WEST 10TH STREET
JUNEAU, ALASKA 99801
(907) 586-1070
FAX (907) 586-3959

SHEET INDEX

A001 COVER, INDEX, ABBREVIATIONS, SYMBOLS

AD201 FIRST FLOOR FINISH DEMOLITION PLAN
AD202 SECOND FLOOR FINISH DEMOLITION PLAN

A201 FIRST FLOOR FINISH PLAN
A202 SECOND FLOOR FINISH PLAN

A901 INTERIOR DETAILS


GENERAL NOTES

1. VERIFY EXISTING CONDITIONS BEFORE BEGINNING WORK.
2. SEE A901 FOR TYP FLOOR TRANSITIONS.
3. FLOOR PLAN DOCUMENTS ARE BASED ON OWNER PROVIDED INFORMATION AND LIMITED ON SITE VERIFICATION. CONTRACTOR VERIFY ALL CONDITIONS BEFORE BEGINNING WORK.

ABBREVIATIONS

Z	ANGLE	EMER	EMERGENCY	LAM	LAMINATE	RH	ROBE HOOK	VEST	VESTIBULE
AC	ASPHALT CONCRETE	ENCL	ENCLOSURE	LAV	LAVATORY	RL	RAIN LEADER	VR	VAPOR RETARDER
ACM	ASBESTOS CONTAINING MATERIAL	EPDM	ETHYLENE PROPYLENE DIANE MONOMER	LB	FOUND LIGHT	RM	ROOM	VTR	VENT THROUGH ROOF
ACP	ACOUSTICAL CEILING PANEL	EPS	EXPANDED POLYSTYRENE	LT		RO	ROUGH OPENING	WB	WEATHER BARRIER
ADJ	ADJUSTABLE	EQ	EQUAL	MIR	MIRROR	RUB	RUBBER	WC	WATER CLOSET
AFF	ABOVE FINISH FLOOR	EQP	EQUIPMENT	MAX	MAXIMUM	SASU	SELF ADHERING SHEET UNDERLAYMENT	WD	WOOD
AIB	AIR INFILTRATION BARRIER	EX	EXISTING	MDO	MEDIUM DENSITY OVERLAID	SCD	SEAT COVER DISPENSER	WP	WATERPROOF
AL	ALUMINUM	EXT	EXTERIOR	MECH	MECHANICAL	SF	SCHEDULE	WR	WASTE RECEPTACLE
APPROX	APPROXIMATE			MEMB	MEMBRANE	SFRM	SQUARE FOOT SPRAYED FIRE-RESISTIVE MATERIAL	WSC	WAINSCOT
ARCH	ARCHITECTURAL	FA	FIRE ALARM	MFR	MANUFACTURER			WT	WEIGHT
ASB	ASBESTOS	FD	FLOOR DRAIN	MH	MANHOLE			WWF	WELDED WIRE FABRIC
		FDN	FOUNDATION	MIN	MINIMUM	SHR	SHOWER		
BD	BOARD	FEC	FIRE EXTINGUISHER CABINET	MISC	MISCELLANEOUS	SHTH	SHEATHING		
BLDG	BUILDING	FF	FINISH FLOOR	MTD	MOUNTED	SIM	SIMILAR		
BLKG	BLOCKING	FHC	FIRE HOSE CABINET	MTL	METAL	SND	SANITARY NAPKIN DISPENSER		
BM	BEAM	FIN	FINISH	MUL	MULLION	SNR	SANITARY NAPKIN RECEPTACLE		
BOT	BOTTOM	FLR	FLASHING			SPEC	SPECIFICATIONS		
		FOC	FLOOR	NIC	NOT IN CONTRACT	SQ	SQUARE		
CAB	CABINET	FOS	FACE OF CONCRETE/CURB	NO OR #	NUMBER	SQFT	SQUARE FOOT		
CB	CATCH BASIN	FOS	FACE OF FINISH	NOM	NOMINAL	SQYD	SQUARE YARD		
CEM	CEMENT	FRP	FACE OF STUD (GLASS) FIBER REINFORCED PLASTIC	NTS	NOT TO SCALE	SS	STAINLESS STEEL		
CG	CORNER GUARD			OA	OVERALL	STA	STATION		
CI	CAST IRON			OC	ON CENTER	STC	SOUND TRANSMISSION CLASS		
CLG	CEILING	FR	FIRE RETARDANT	OD	OUTSIDE DIAMETER	STD	STANDARD		
COL	COLUMN	FTG	FOOT OR FEET	OFCI	OWNER FURNISHED	STL	STEEL		
CONC	CONCRETE	FURR	FOOTING		CONTRACTOR INSTALLED	STOR	STORAGE		
CONT	CONTINUOUS			OFDI	OWNER FURNISHED	STRUCT	STRUCTURAL		
CTR	CENTER				OWNER INSTALLED	SUSP	SUSPENDED		
CTSK	COUNTERSUNK				OVERFLOW DRAIN	SY	SQUARE YARD		
		GA	GAUGE	OFD	OFFICE	TB	TOWEL BAR		
DBL	DOUBLE	GALV	GALVANIZED	OFF	OFFICE	TC	TOP OF CURB		
DEPT	DEPARTMENT	GB	GRAB BAR	OPNG	OPPOSITE	TEL	TELEPHONE		
DF	DRINKING FOUNTAIN	GL	GLASS	OPP	ORIENTED STRAND BOARD	TEMP	TEMPORARY		
DET	DETAIL	GWB	GYP SUM WALL BOARD	OSB		T&G	TONGUE & GROOVE		
DIA	DIAMETER	GYP	GYP SUM			TOC	TOP OF CONCRETE		
DIM	DIMENSION			PL	PLATE	TOD	TOP OF DECK		
DISP	DISPENSER	HB	HOSE BIBB	PLAM	PLASTIC LAMINATE	TPD	TOILET PAPER DISPENSER		
DN	DOWN	HMD	HOLLOW METAL	PLAS	PLASTER	TRD	TREAD		
DR	DOOR	HORIZ	HORIZONTAL	PC	PRE-CAST	TRTD	PRESSURE TREATED		
DS	DOWNSPOUT	HR	HOUR	PF	PRE-FINISHED	TOW	TOP OF WALL		
DWG	DRAWING	HT	HEIGHT	PR	PAIR	TYP	TYPICAL		
DWR	DRAWER	HW	HOT WATER	PWD	PLYWOOD				
EA	EACH	ID	INSIDE DIAMETER	R	RISER				
EF	EXHAUST FAN	RAD	RADIUS	RD	ROOF DRAIN				
EFIS	EXTERIOR INSULATION & FINISH SYSTEM	INT	INTERIOR	REF	REFERENCE	UL	UNDERWRITERS LABORATORIES		
				REFR	REFRIGERATOR	UNF	UNFINISHED		
EJ	EXPANSION JOINT	JAN	JANITOR	REINF	REINFORCED	UON	UNLESS OTHERWISE NOTED		
EL	ELEVATION	JT	JOINT	REQ	REQUIRED	UR	URINAL		
ELEC	ELECTRICAL	LAB	LABORATORY	RESIL	RESILIENT				
ELEV	ELEVATOR								

SYMBOLS

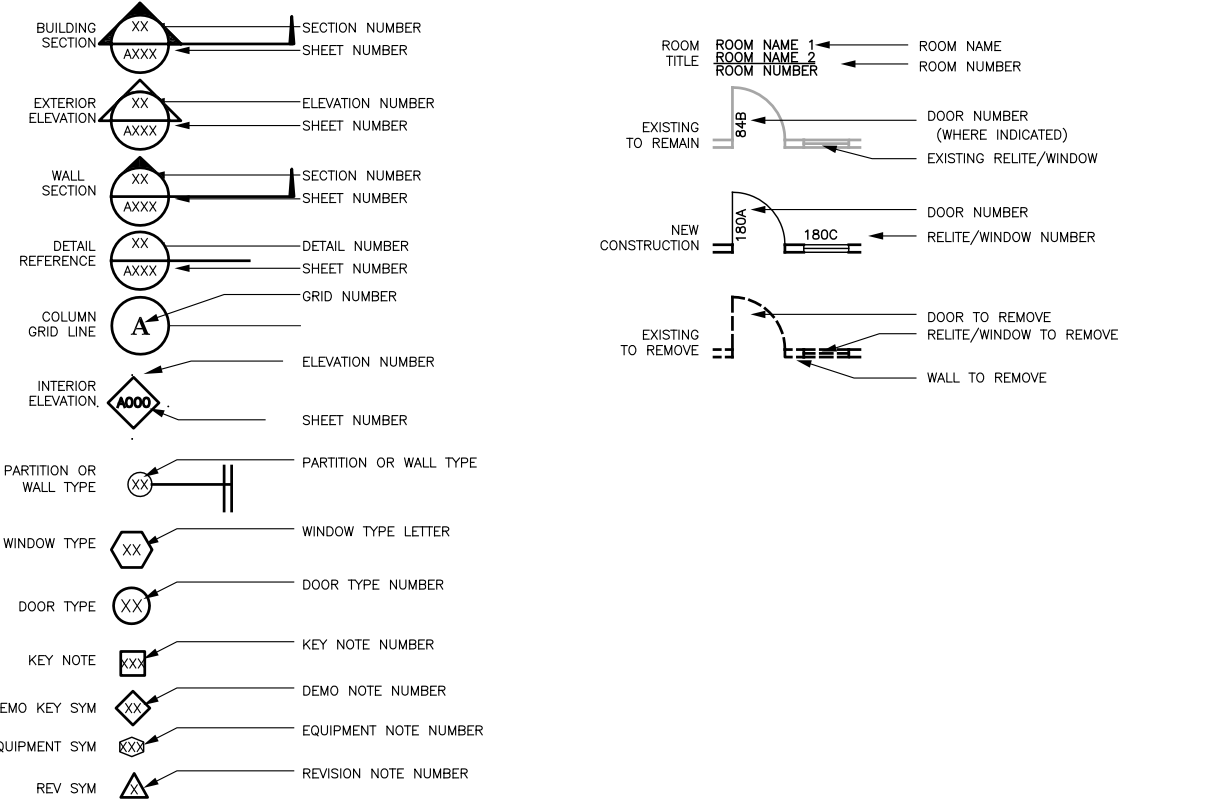



Jensen Yorba Lott Inc.

522 West 10th Street
Juneau, Alaska 99801
phone 907-586-1070
fax 907-586-3959
jensenyorbalott.com
FILE: 16057



A001

DEMO SHEET LEGEND

1. REMOVE FLOOR FINISH AS INDICATED. SALVAGE TRANSITION STRIPS AT EXTERIOR DOORS.
2. PROTECT ADJACENT SURFACES TO REMAIN.

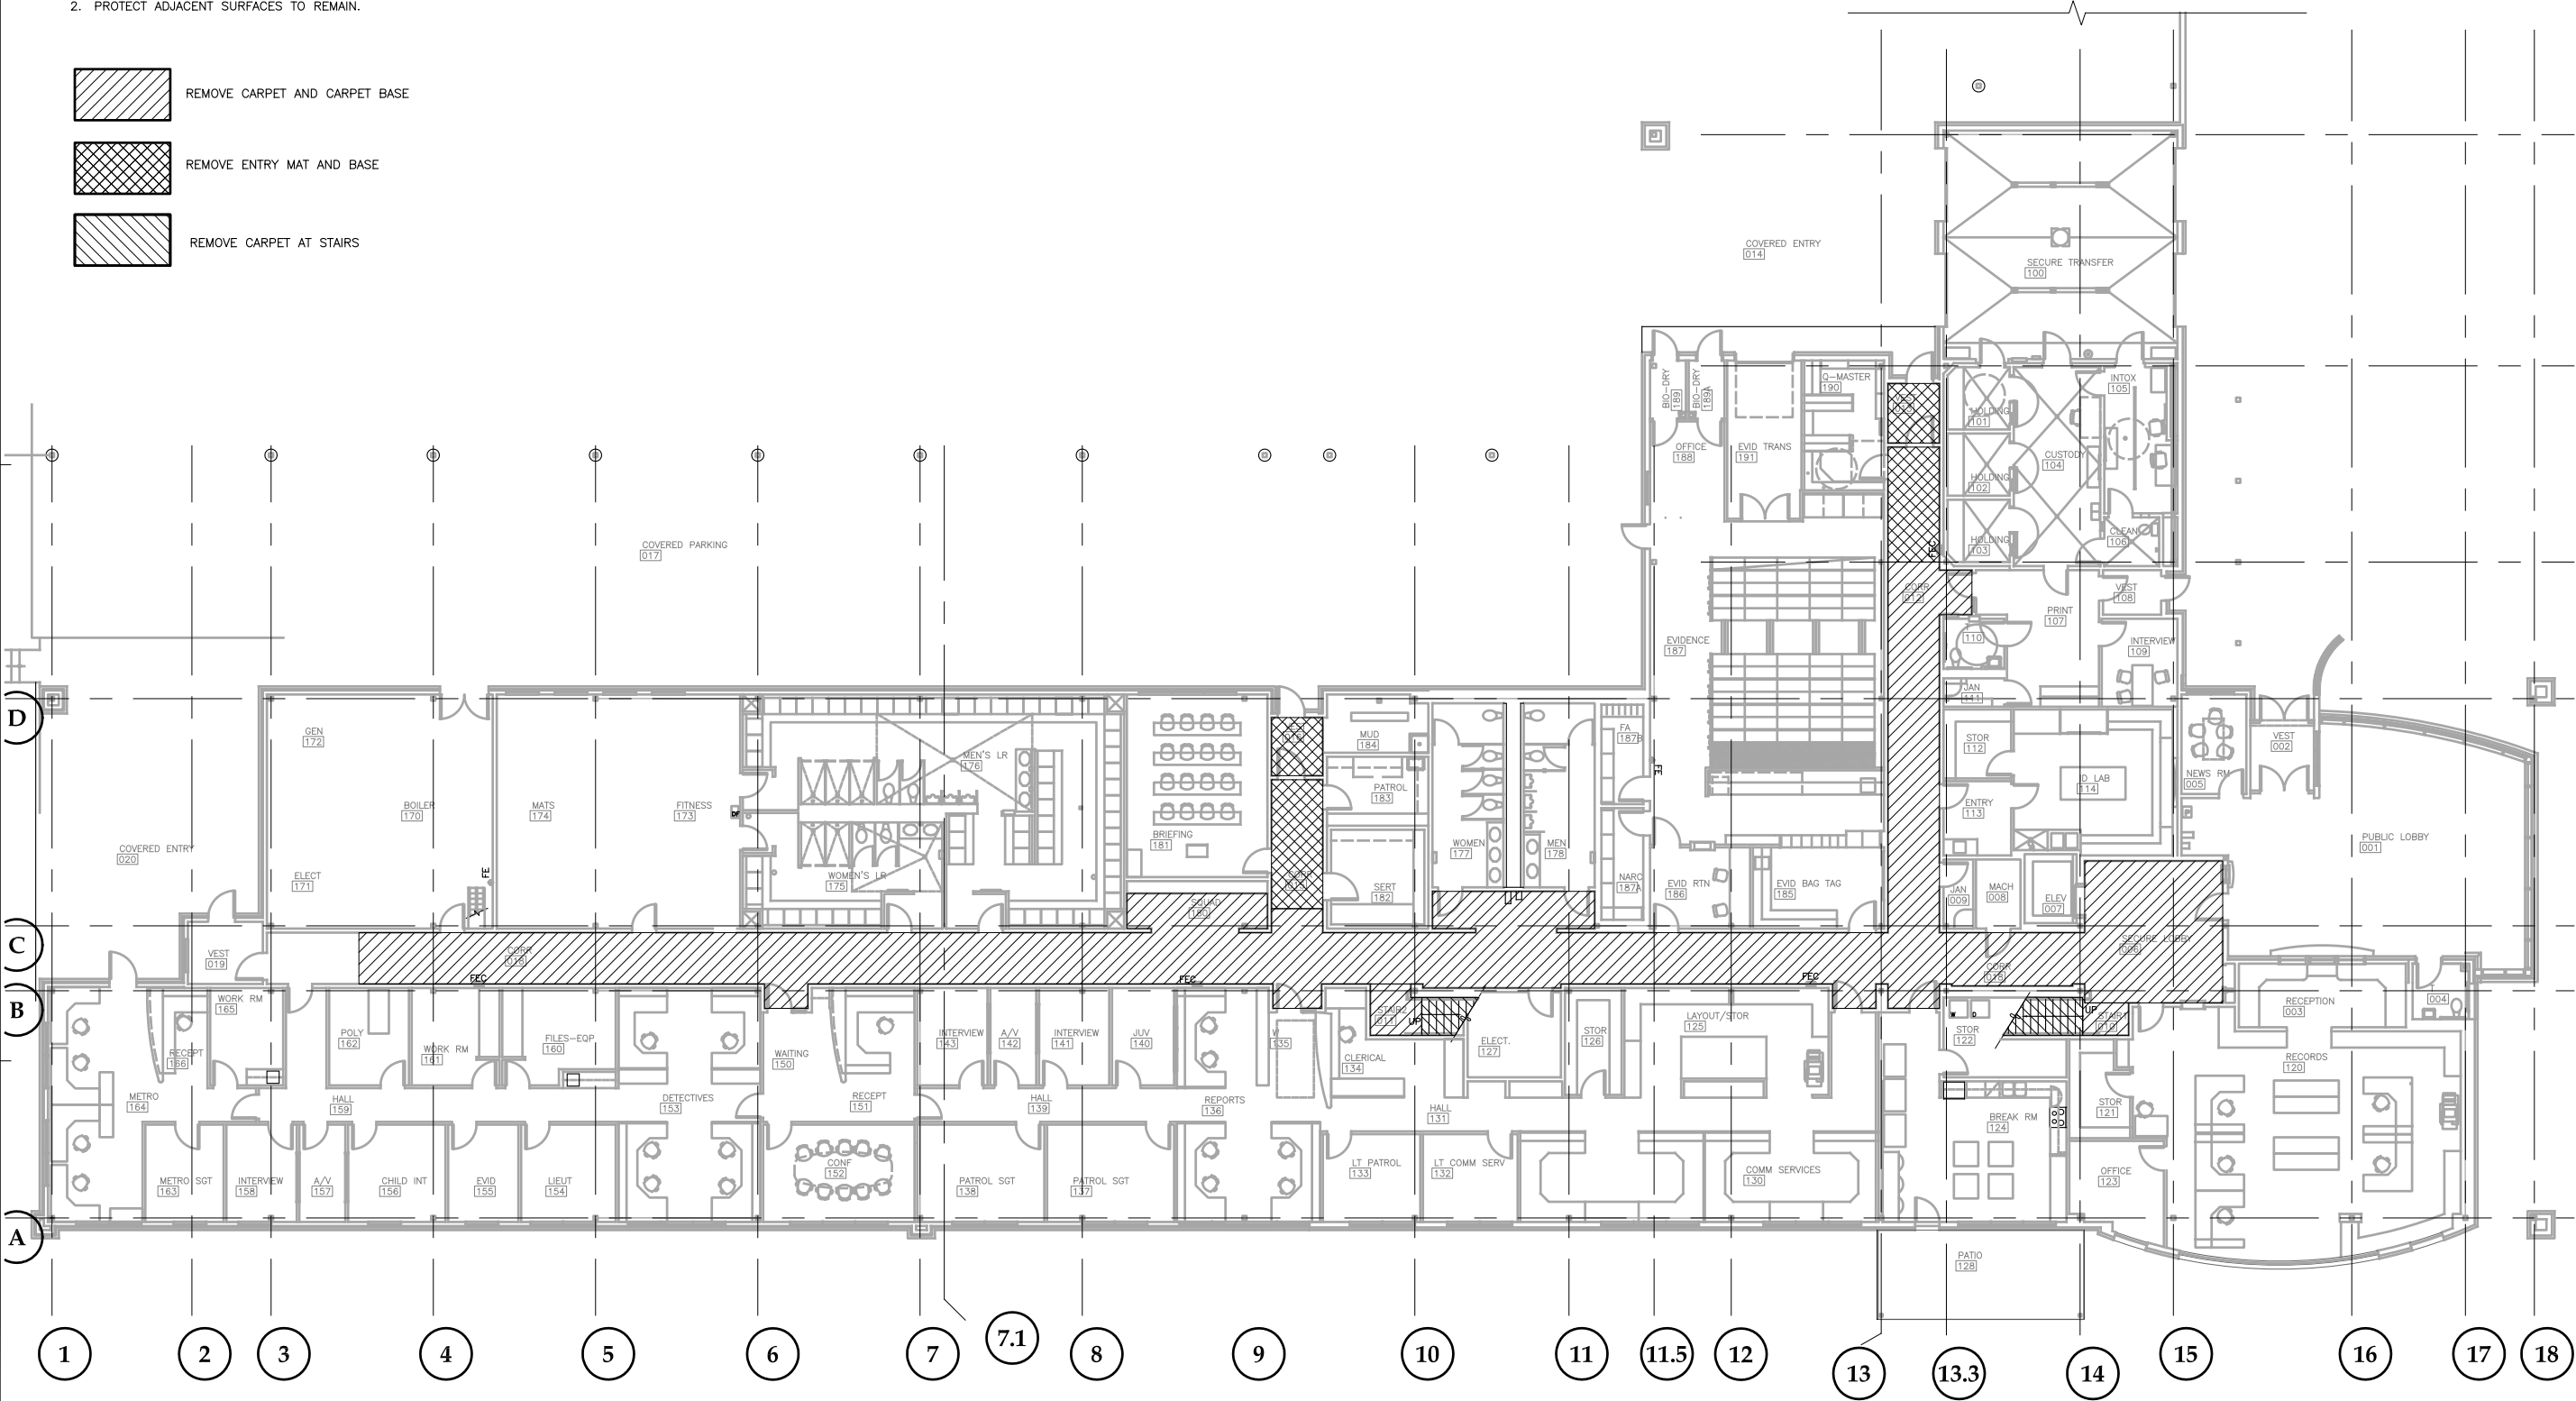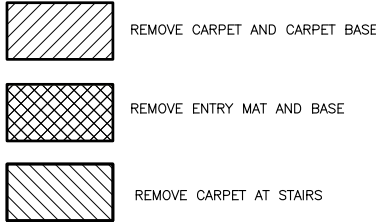

1 FIRST FLOOR FINISH PLAN - DEMOLITION

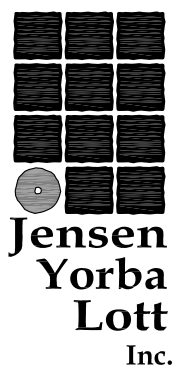 

522 West 10th Street
Juneau, Alaska 99801
phone 907-586-1070
fax 907-586-3959
jensenyorbalott.com

JUNEAU POLICE DEPARTMENT
FLOORING REPLACEMENT
CBJ CONTRACT NO. BE17-231
JUNEAU, ALASKA

REVISIONS

△

△

△

SHEET TITLE

FIRST FLOOR
FINISH PLAN
DEMOLITION

DATE: May 2017
FILE: 16057


AD201

DEMO SHEET LEGEND


1. REMOVE FLOOR FINISH AS INDICATED. SALVAGE TRANSITION STRIPS AT EXTERIOR DOORS.
2. PROTECT ADJACENT SURFACES TO REMAIN.

1 SALVAGE METAL EDGE STRIPS AT STAIR LANDING FOR CARPET DEMO

- REMOVE CARPET AND CARPET BASE
- REMOVE CARPET AT STAIRS
- REMOVE CARPET AND RUBBER BASE

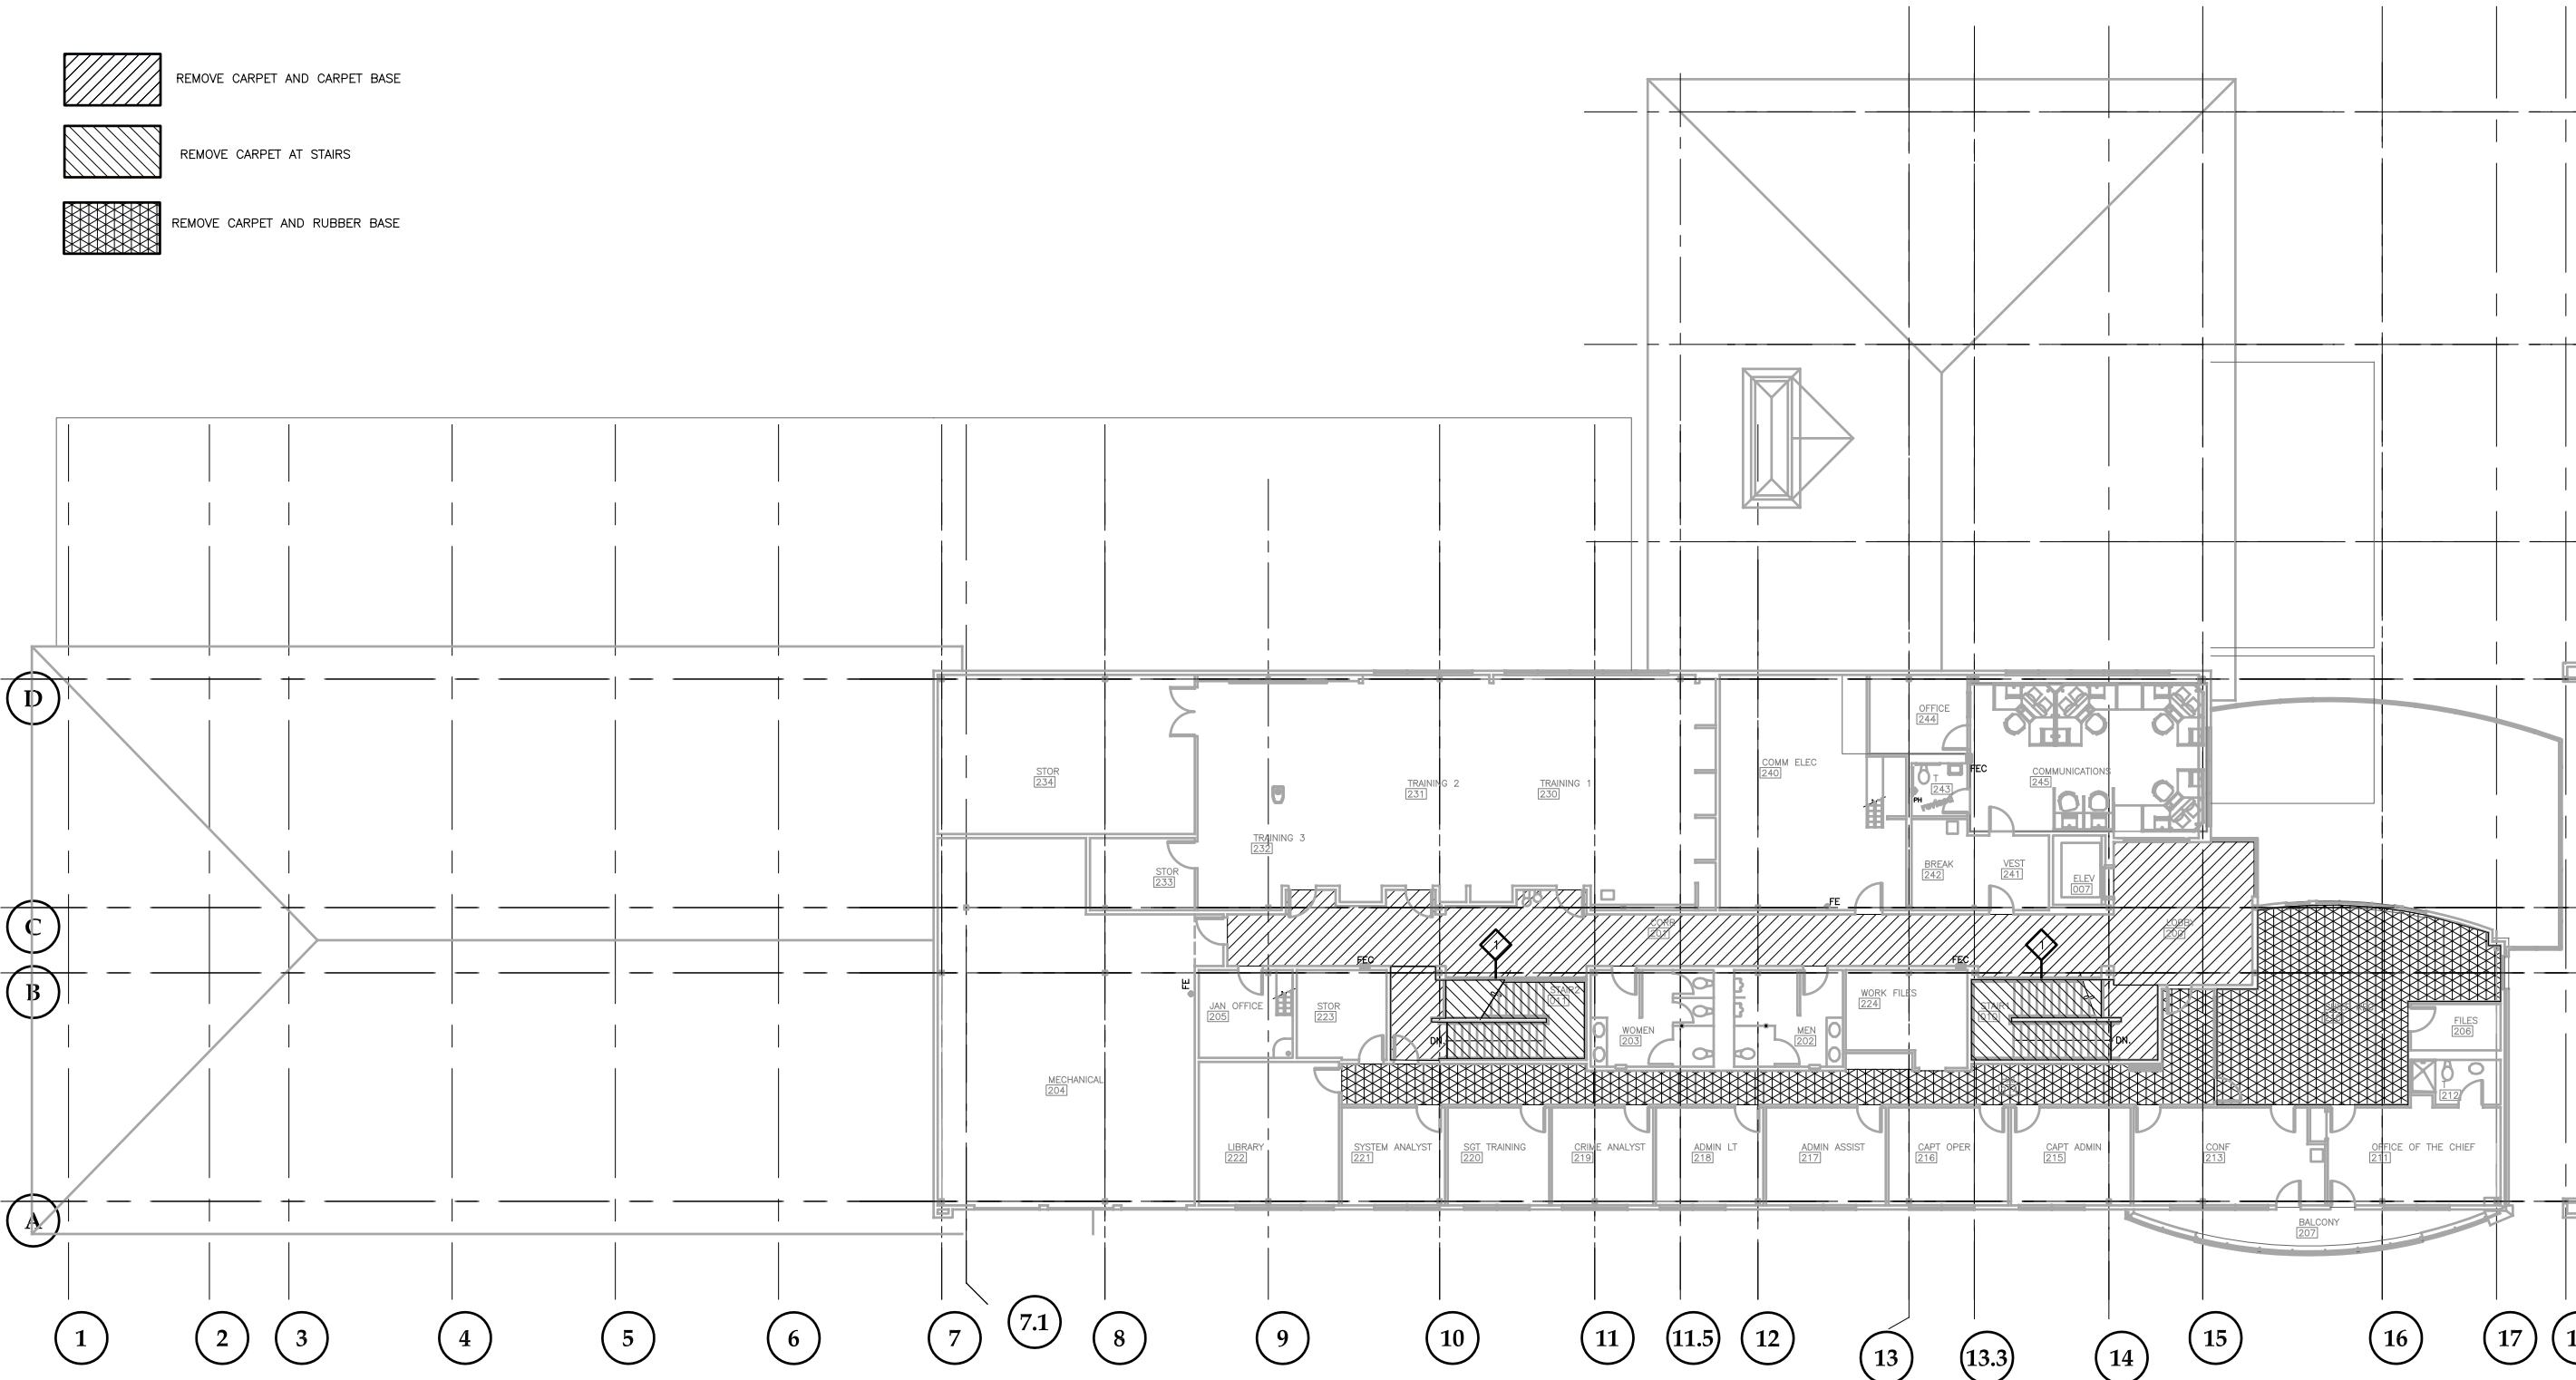

1 SECOND FLOOR FINISH PLAN - DEMOLITION

 

Jensen Yorba Lott Inc.

522 West 10th Street
Juneau, Alaska 99801
phone 907-586-1070
fax 907-586-3959
jensenyorbalott.com

JUNEAU POLICE DEPARTMENT
FLOORING REPLACEMENT
CBJ CONTRACT NO. BE17-231
JUNEAU, ALASKA

REVISIONS

SHEET TITLE
SECOND FLOOR
FINISH PLAN
DEMOLITION


DATE: May 2017
FILE: 16057

AD202



SHEET LEGEND

- 1. PREP SURFACE FOR FLOOR FINISH AS SCHEDULED.
- 2. RE--INSTALL SALVAGED TRANSITION STRIPS. PROVIDE NEW WHERE NOT SALVAGEABLE.
- 3. PROTECT ADJACENT SURFACES TO REMAIN.
- 4. SEE 2/A901 FOR TYP TRANSITIONS

- CARPET TILE AND CARPET BASE, SEE 1/A901
- ENTRY MAT AND RUBBER BASE
- CARPET AND RUBBER STAIR NOSING SYSTEM, SEE 3/A901 RUBBER BASE AT LANDINGS.

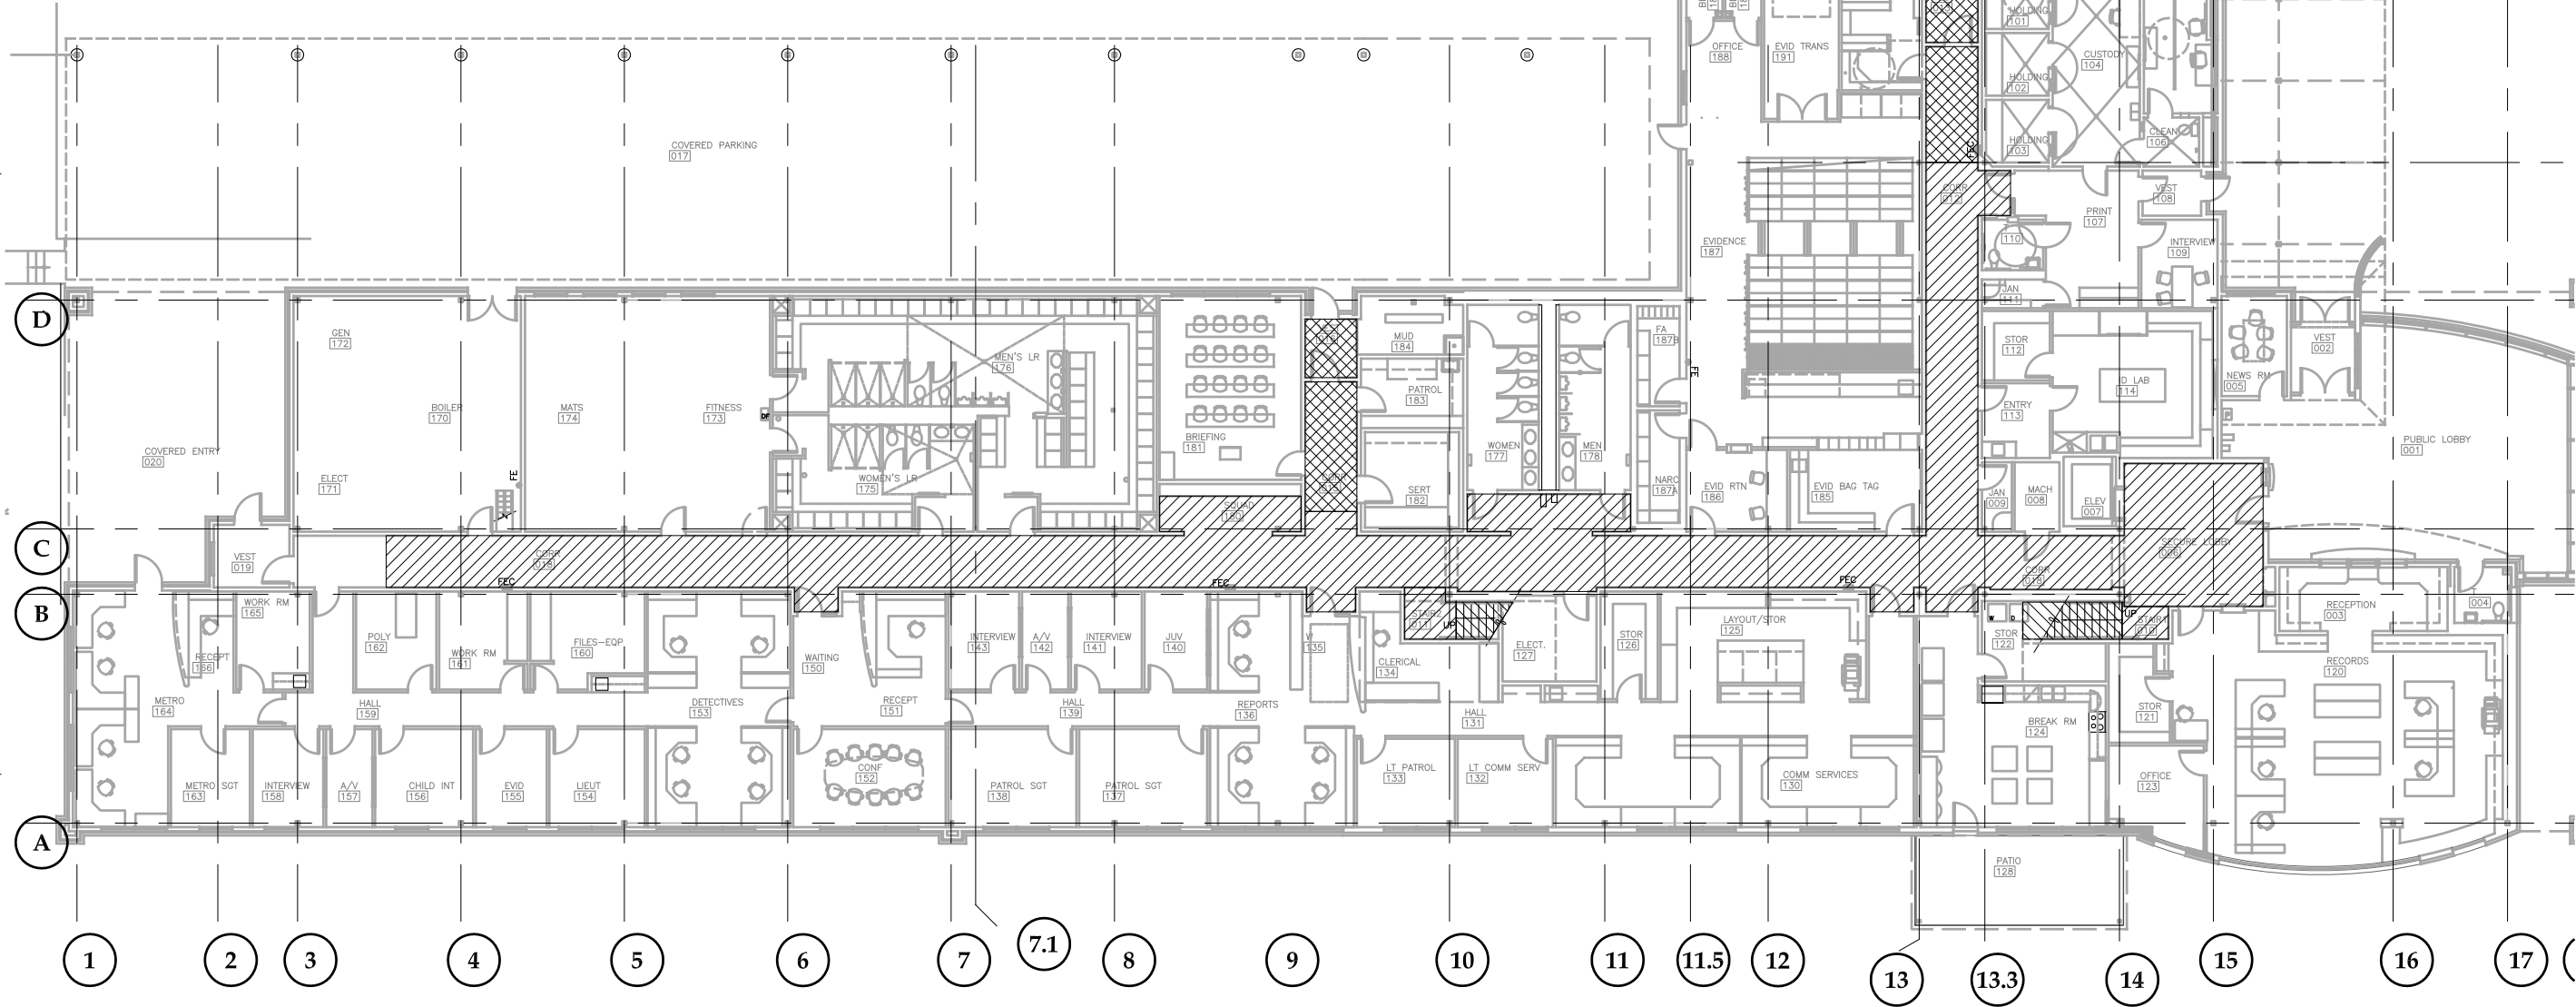

1 FIRST FLOOR FINISH PLAN

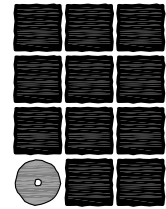 


**Jensen
Yorba
Lott
Inc.**

522 West 10th Street
Juneau, Alaska 99801
phone 907-586-1070
fax 907-586-3959
jensenyorbalott.com

**JUNEAU POLICE DEPARTMENT
FLOORING REPLACEMENT
CBJ CONTRACT NO. BE17-231
JUNEAU, ALASKA**

REVISIONS

 


SHEET TITLE
**FIRST FLOOR
FLOOR FINISH
PLAN**

DATE: May 2017
FILE: 16057


A201

SHEET LEGEND

1. PREP FLOOR FOR FINISH AS SCHEDULED.
2. RE-INSTALL SALVAGED TRANSITION STRIPS. PROVIDE NEW WHERE NOT SALVAGEABLE.
3. PROTECT ADJACENT SURFACES TO REMAIN.
4. SEE 2/A901 FOR TYP TRANSITIONS.

 

CARPET TILE AND CARPET BASE

 


CARPET TILE AND RUBBER BASE





CARPET AND RUBBER
STAIR NOSING SYSTEM, SEE 3/A901
RUBBER BASE AT LANDINGS.



REINSTALL METAL EDGE STRIPS AT STAIR
LANDINGS

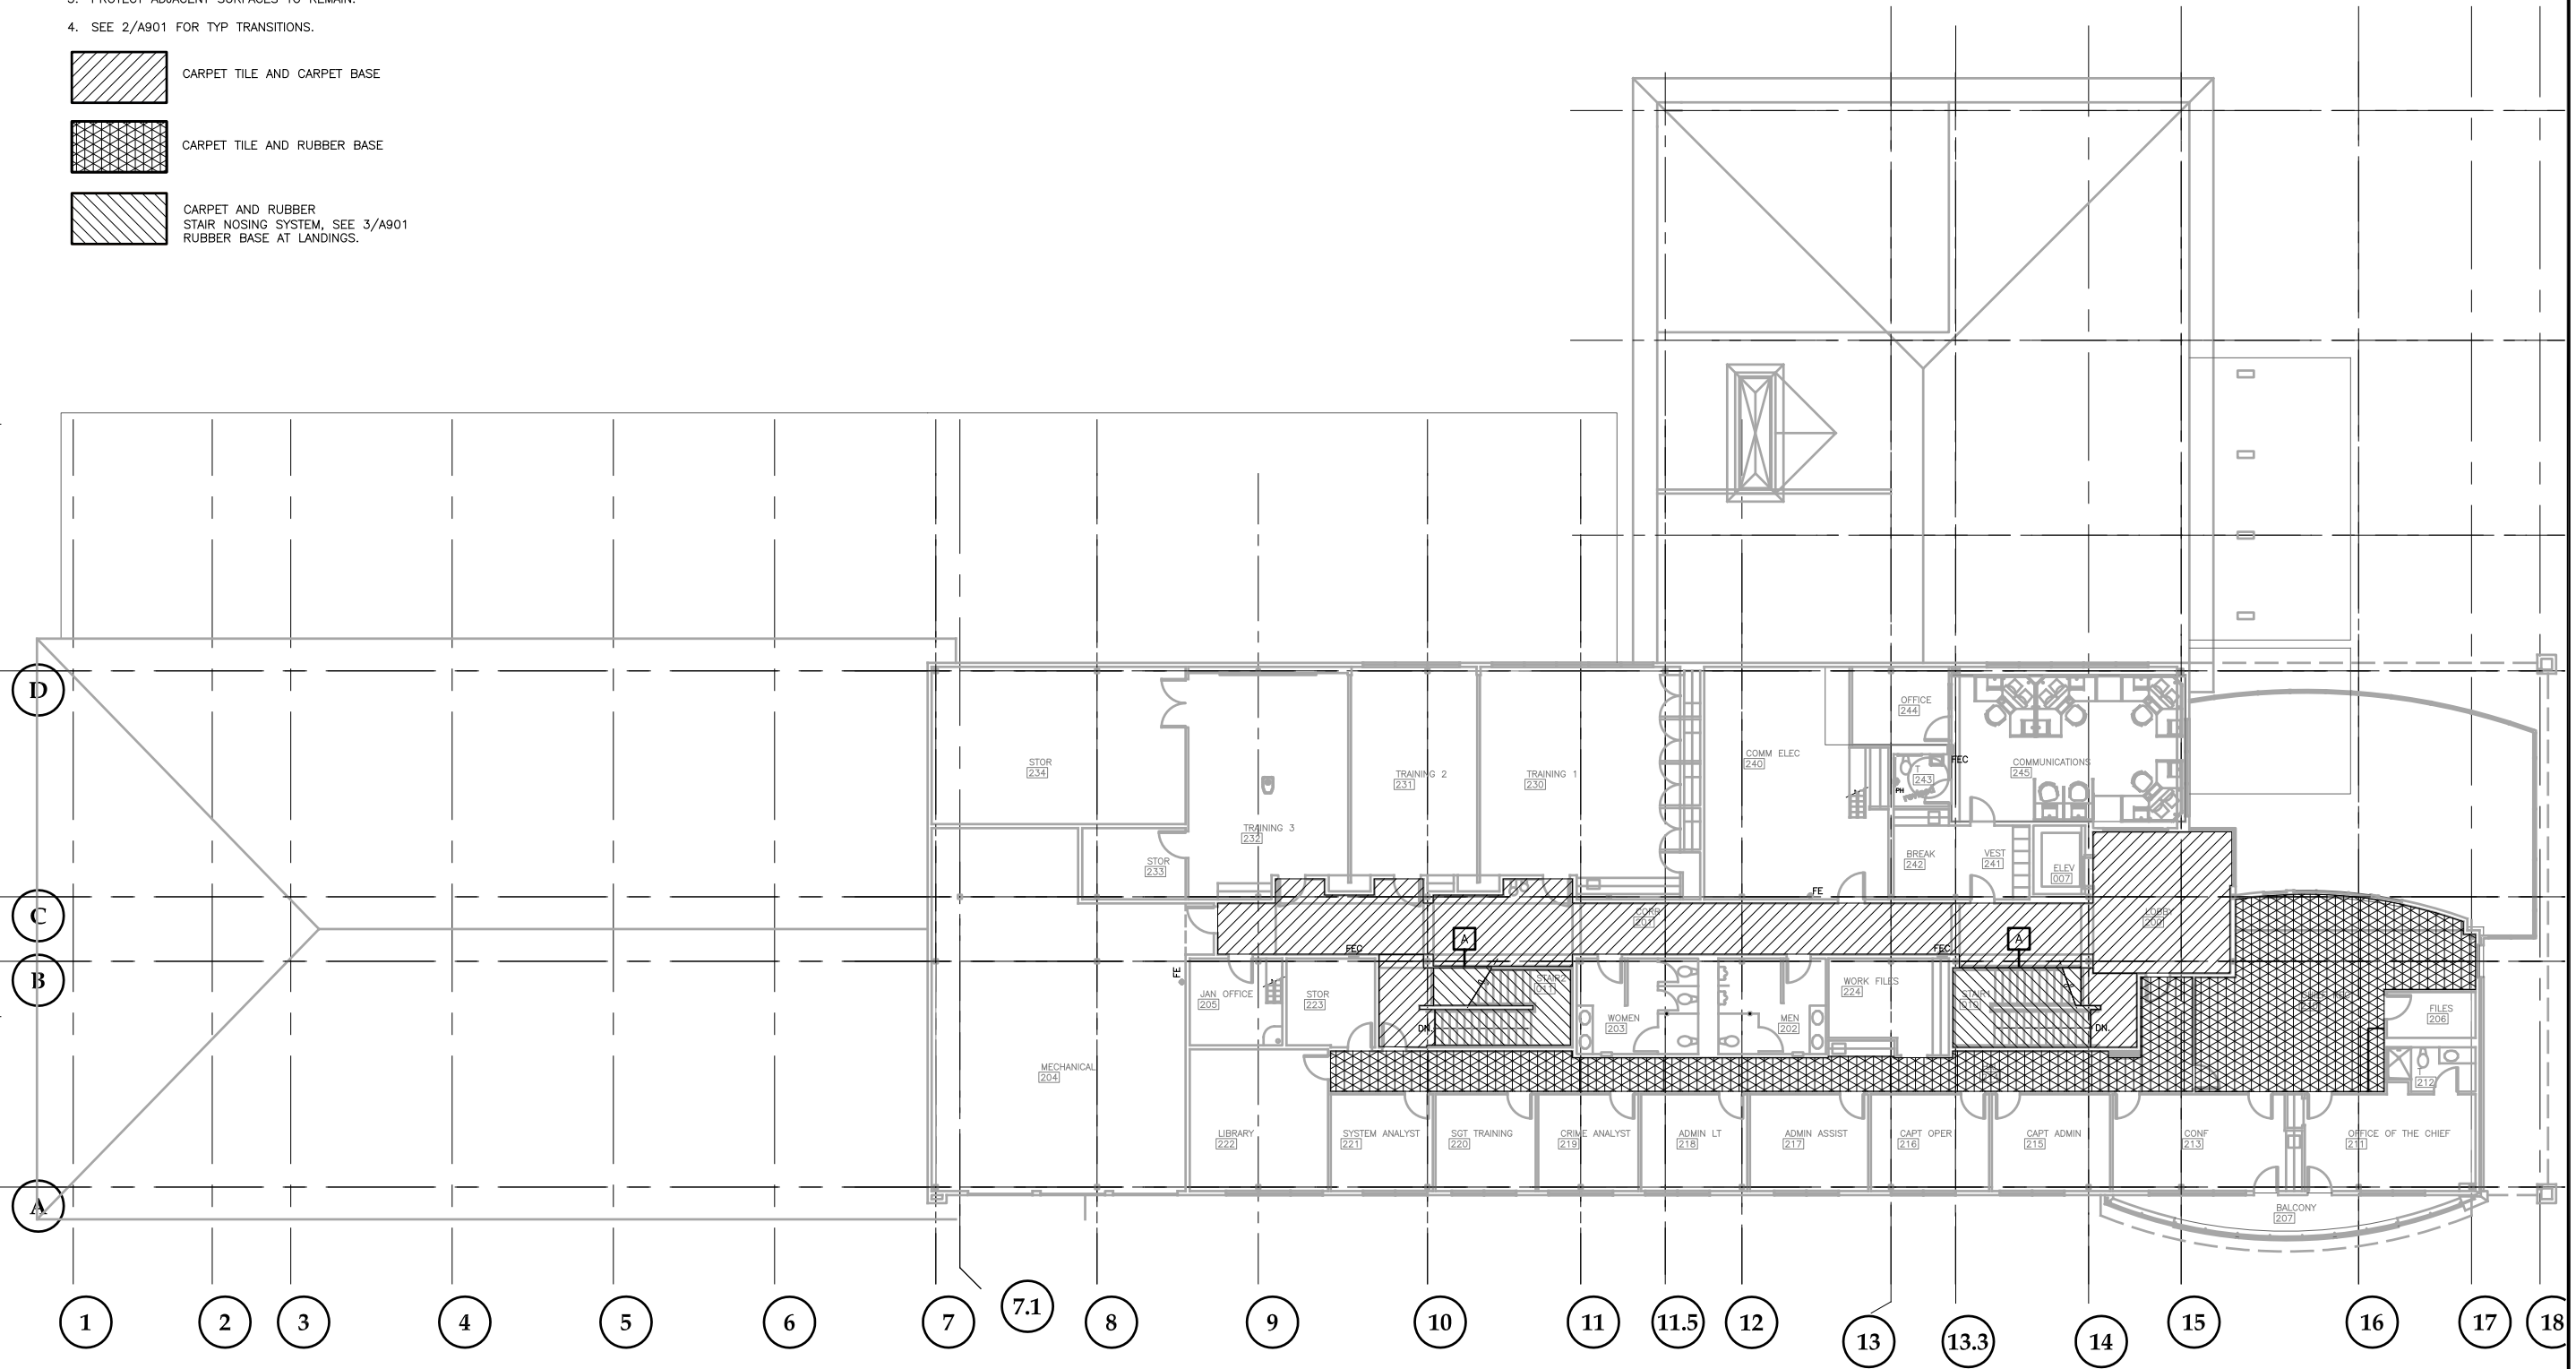

1 SECOND FLOOR FINISH PLAN

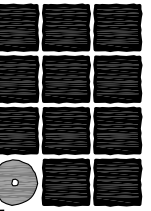 

Jensen
Yorba
Lott
Inc.

522 West 10th Street
Juneau, Alaska 99801
phone 907-586-1070
fax 907-586-3959
jensenyorbalott.com

JUNEAU POLICE DEPARTMENT
FLOORING REPLACEMENT
CBJ CONTRACT NO. BE17-231
JUNEAU, ALASKA


REVISIONS



SHEET TITLE
SECOND FLOOR
FINISH PLAN


DATE: May 2017
FILE: 16057

A202

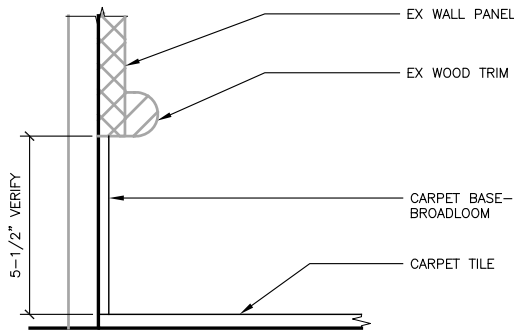


1 BASE AT MAIN CORRIDORS
16032


SCALE: 0 3" 6"

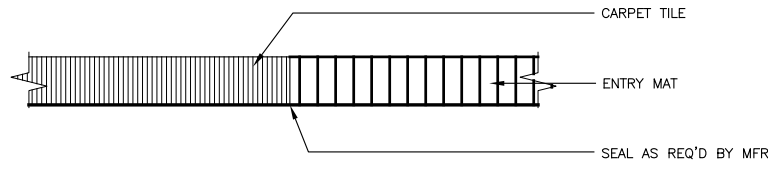

CARPET TO ENTRY MAT

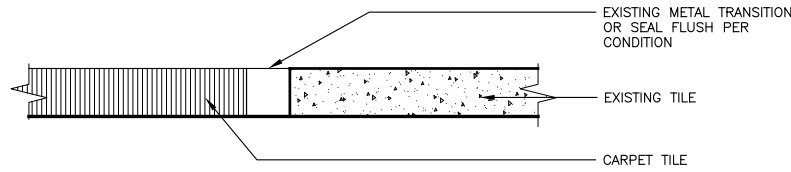


CARPET TO EXISTING TILE

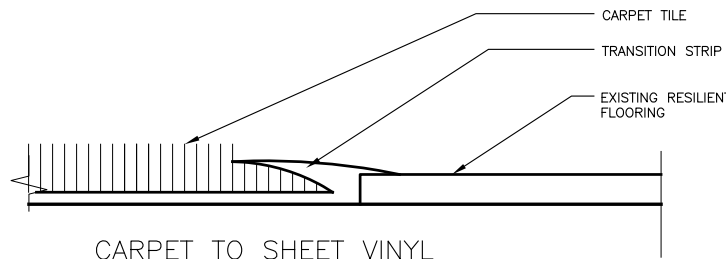

CARPET TO SHEET VINYL


2 TRANSITIONS
16057/X_FLR TRANSITIONS

SCALE: 0 3" 6"

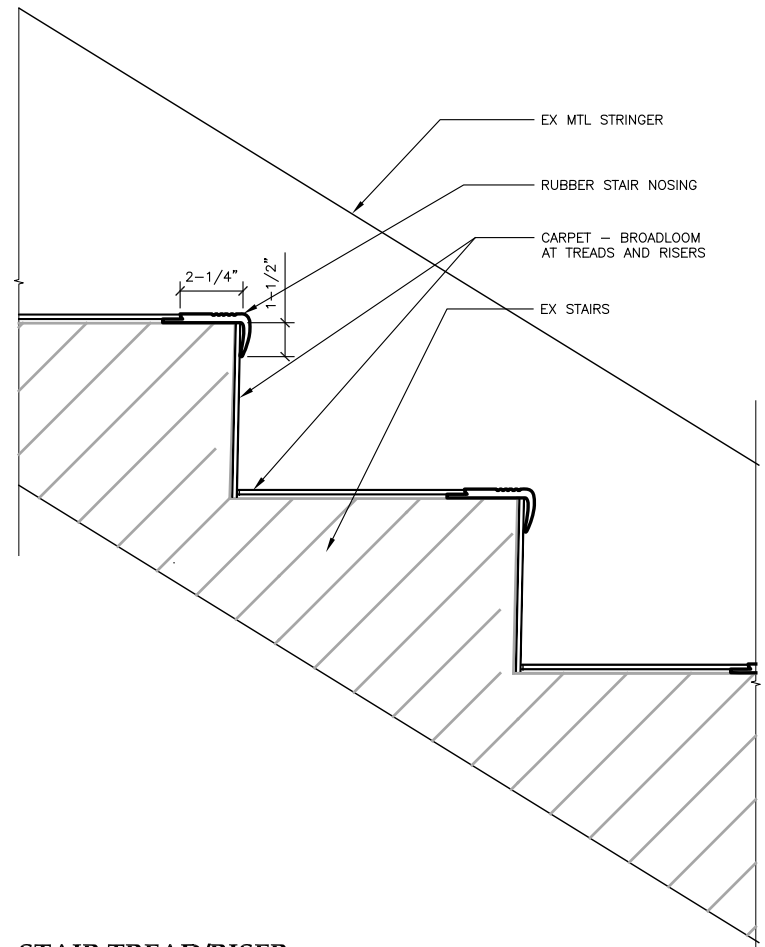

3 STAIR TREAD/RISER
xxxx

SCALE: 0 3" 6" 1'

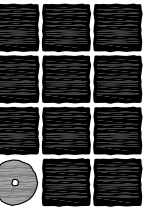

**Jensen
Yorba
Lott
Inc.**

522 West 10th Street
Juneau, Alaska 99801
phone 907-586-1070
fax 907-586-3959
jensenyorbalott.com

JUNEAU POLICE DEPARTMENT
FLOORING REPLACEMENT
CBJ CONTRACT NO. BE17-231
JUNEAU, ALASKA

REVISIONS



SHEET TITLE

INTERIOR
DETAILS

DATE: May 2017

FILE: 16057

A901