

TREADWELL HISTORIC PRESERVATION AND RESTORATION SOCIETY

TREADWELL MINE OFFICE BUILDING REHABILITATION - PHASE III

BE19-025

JUNEAU, ALASKA
2018




ARCHITECT
JENSEN YORBA LOTT, INC
522 WEST 10TH STREET
JUNEAU, ALASKA 99801
(907) 586-1070
FAX (907) 586-3959


SHEET INDEX

A001 COVER SHEET
A201 FIRST FLOOR PLAN
A202 SECOND FLOOR PLAN
A301 EXTERIOR ELEVATION
A302 EXTERIOR ELEVATIONS & BUILDING SECTION
A303 EXTERIOR ELEVATION

.. ..
.. ..
.. ..
.. ..

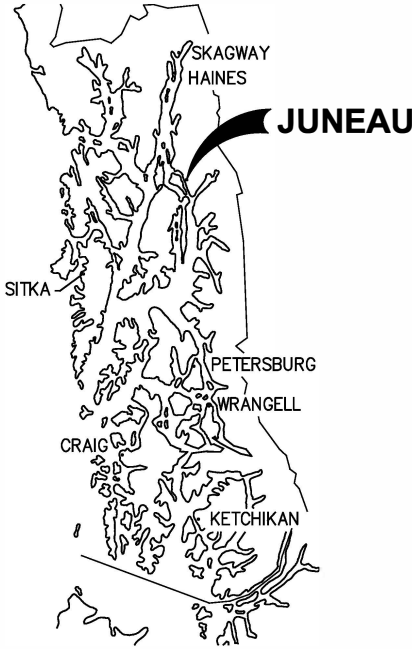


SOUTHEAST ALASKA

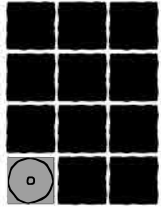

**Jensen
Yorba
Lott
Inc.**

522 West 10th Street
Juneau, Alaska 99801
phone 907-586-1070
fax 907-586-3959
jensenyorbalott.com
FILE: 0000


A001

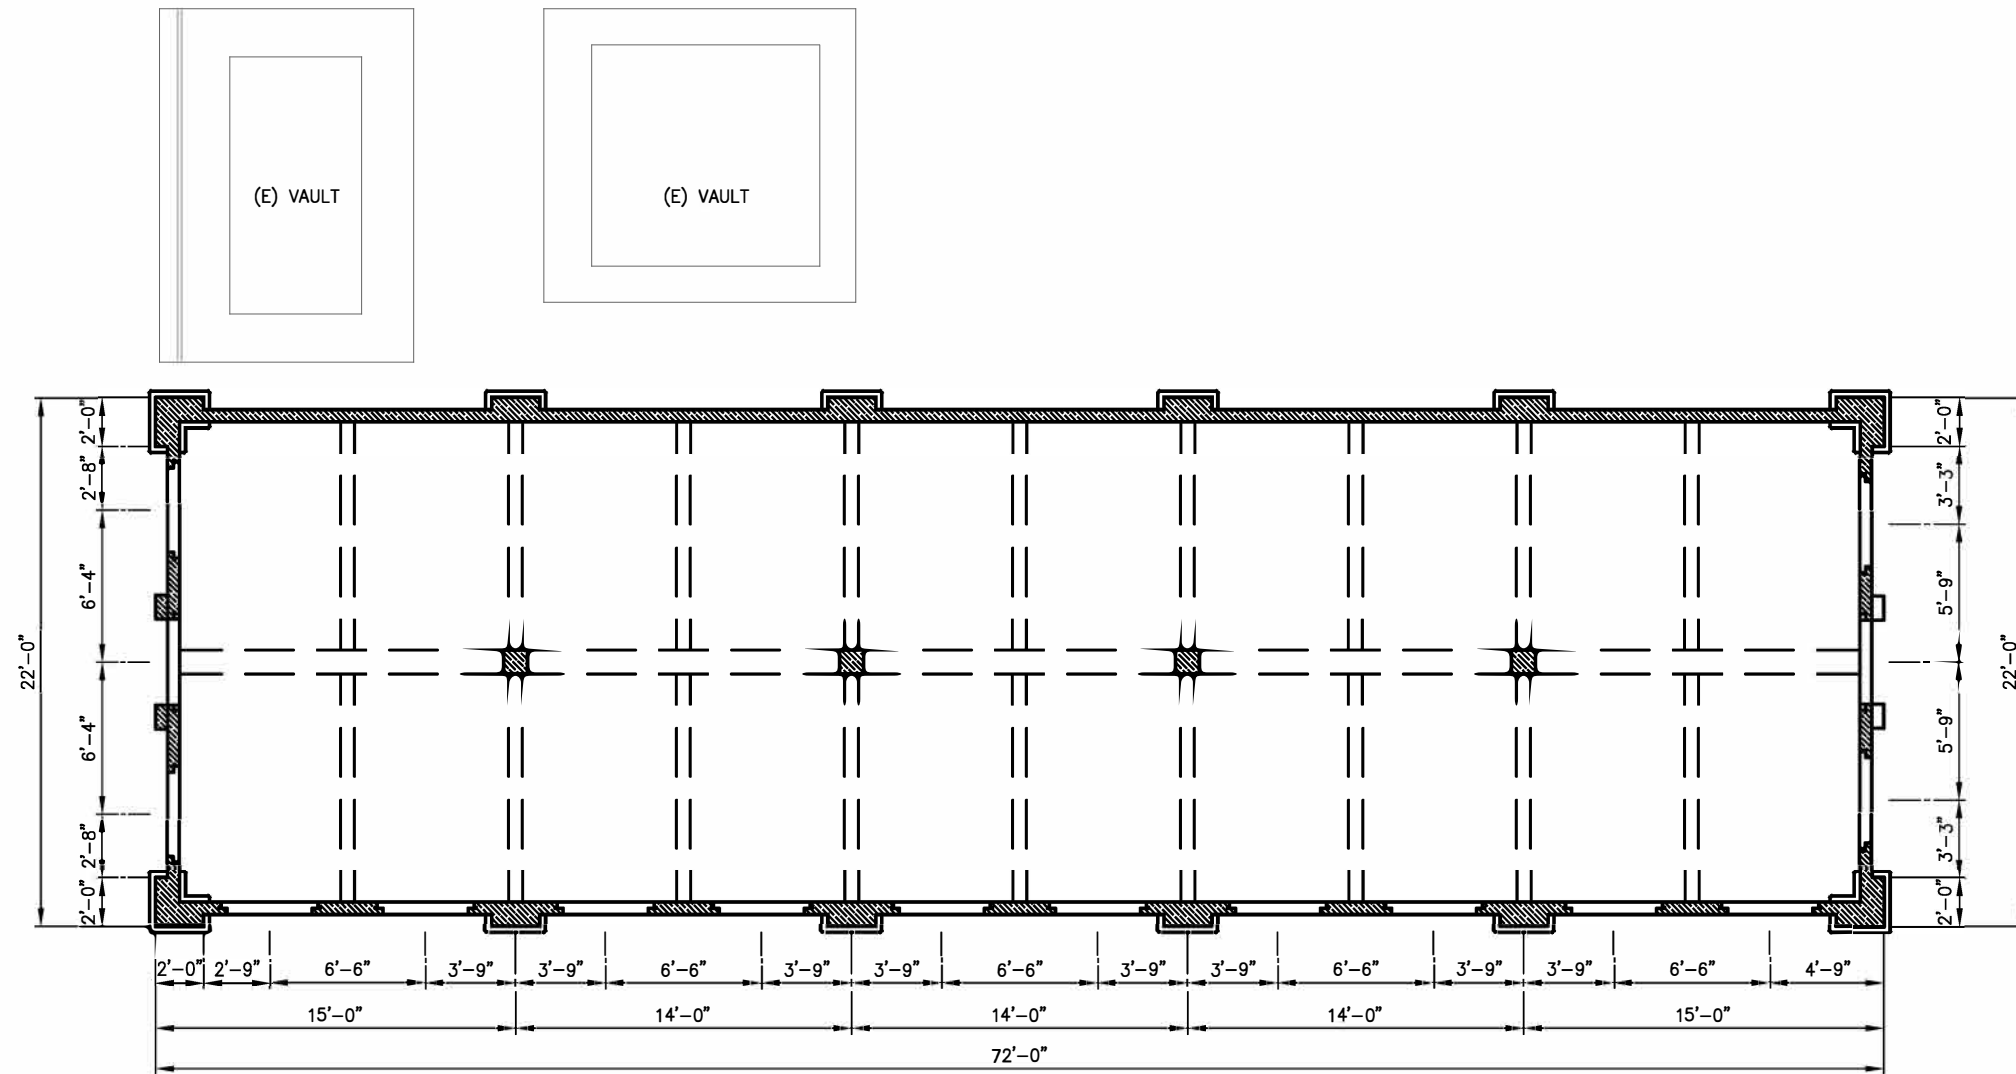

NOTES:
1. DIMENSIONS ARE APPROXIMATE FIELD VERIFY.

1 FIRST FLOOR PLAN

SCALE: 0 2' 4' 8'

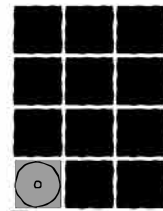

**Jensen
Yorba
Lott
Inc.**

522 West 10th Street
Juneau, Alaska 99801
phone 907-586-1070
fax 907-586-3959
jensenyorbalott.com

TREADWELL HISTORIC PRESERVATION
AND RESTORATION SOCIETY
TREADWELL MINE OFFICE BLDG.
REHABILITATION - PHASE III
JUNEAU, ALASKA

REVISIONS
1

2
3
4


SHEET TITLE
**FIRST FLOOR
PLAN**

BE19-025


DATE: 2018

FILE: 10012/OFFICE/PHIII

A201

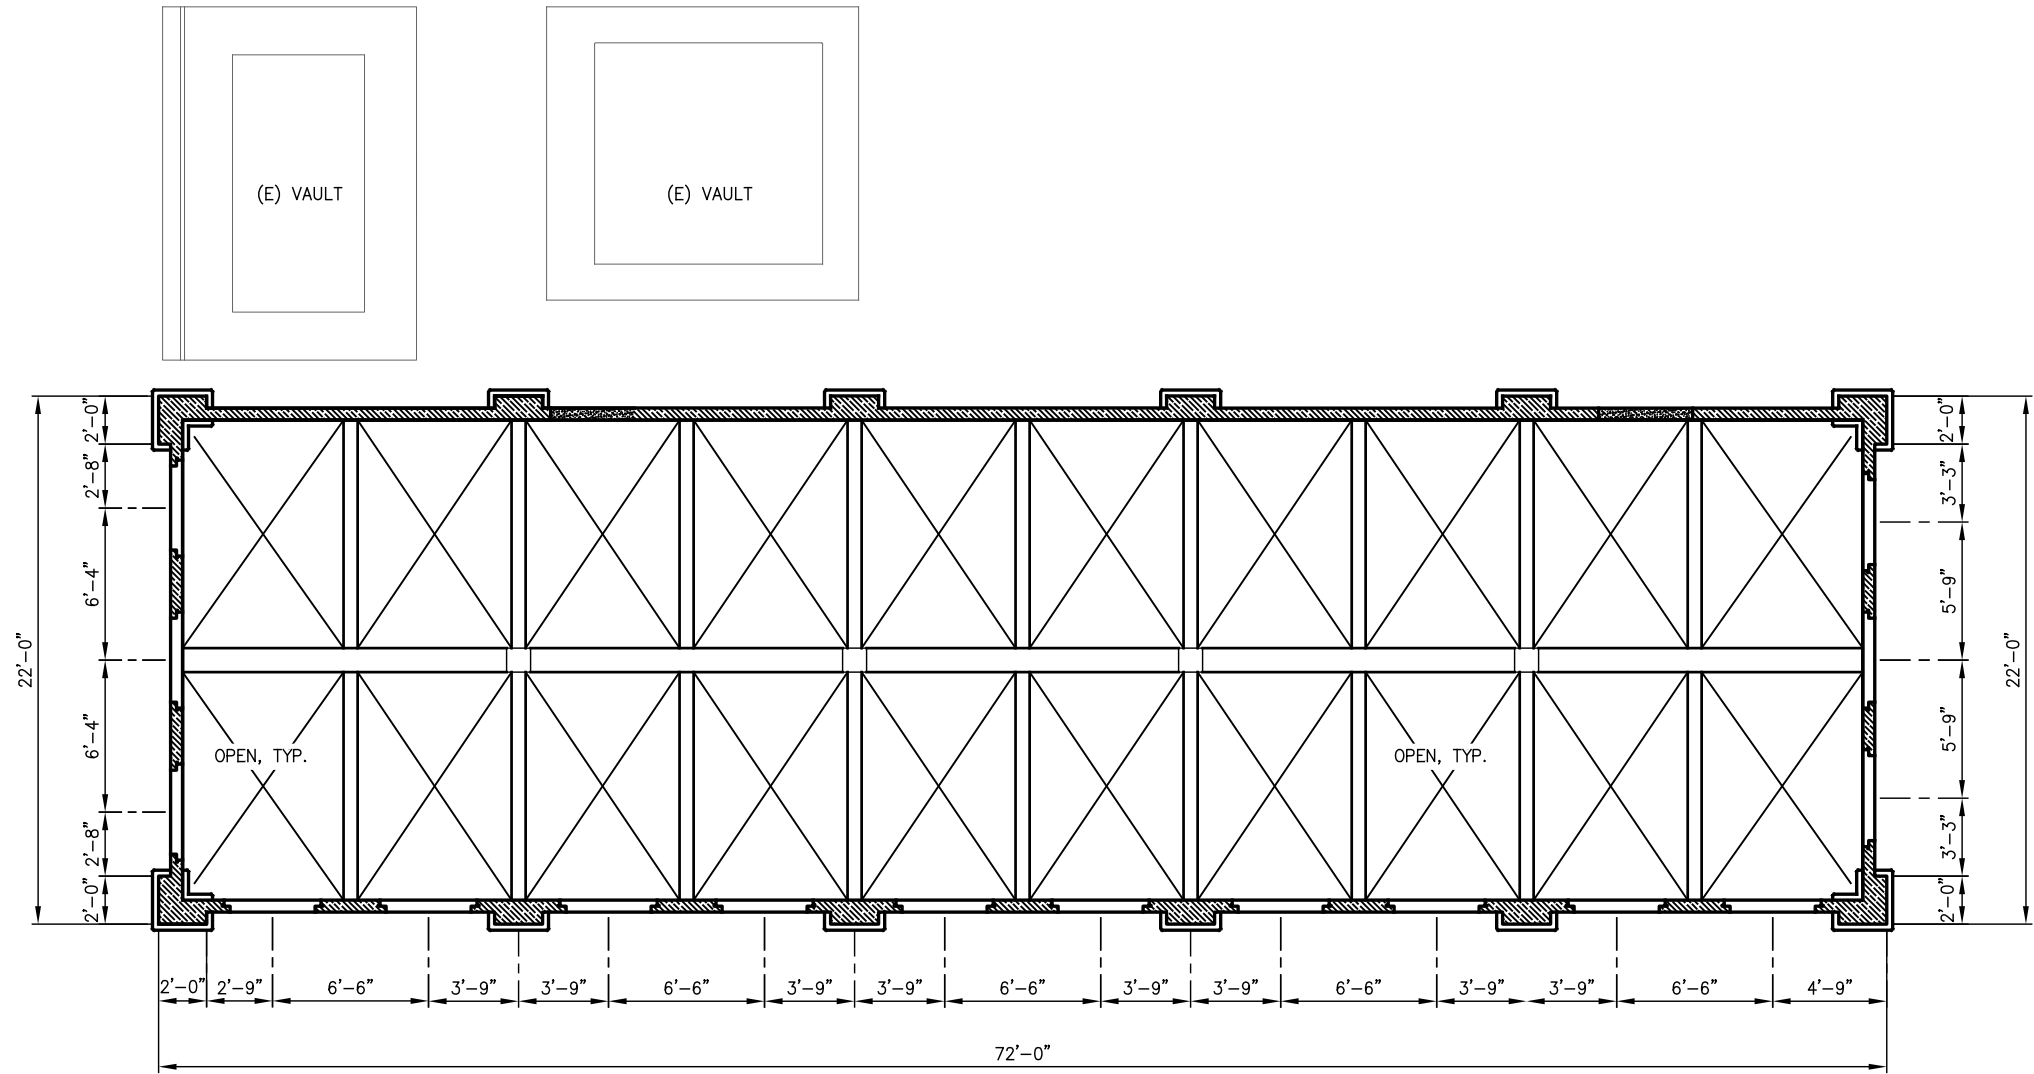

1 SECOND FLOOR PLAN

 


NOTES:
1. DIMENSIONS ARE APPROXIMATE FIELD VERIFY.



NOTES:
1. DIMENSIONS ARE APPROXIMATE FIELD VERIFY.

1 SOUTH ELEVATION

SCALE: 0 2' 4' 8'

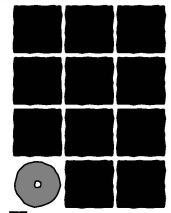

**Jensen
Yorba
Lott**
Inc.


522 West 10th Street
Juneau, Alaska 99801
phone 907-586-1070
fax 907-586-3959
jensenyorbalott.com

TREADWELL HISTORIC PRESERVATION
AND RESTORATION SOCIETY
TREADWELL MINE OFFICE BLDG.
REHABILITATION - PHASE III
JUNEAU, ALASKA

REVISIONS
△
△
△


SHEET TITLE
EXTERIOR
ELEVATION
BE19-025
DATE: 2018
FILE: 10012/OFFICE/PHIII

A301

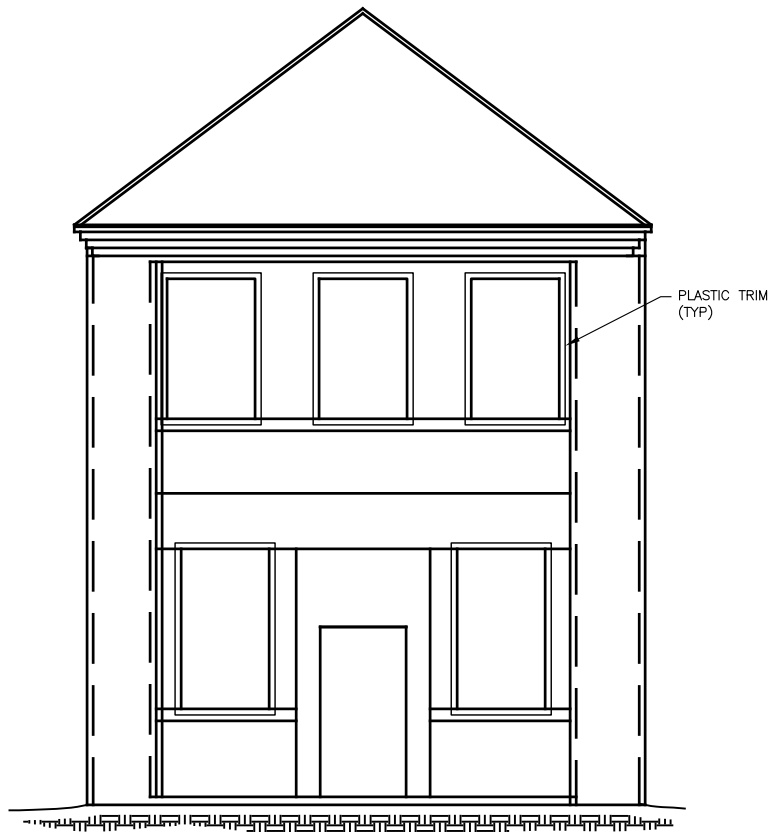


NOTES:
1. DIMENSIONS ARE APPROXIMATE FIELD VERIFY.

1 EAST ELEVATION
SCALE: 0 2' 4' 8'

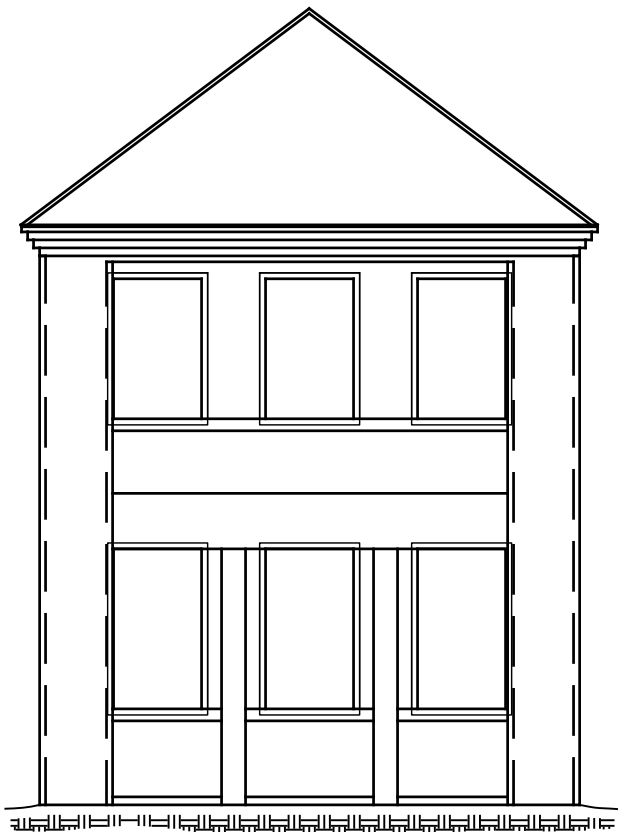


2 WEST ELEVATION
SCALE: 0 2' 4' 8'

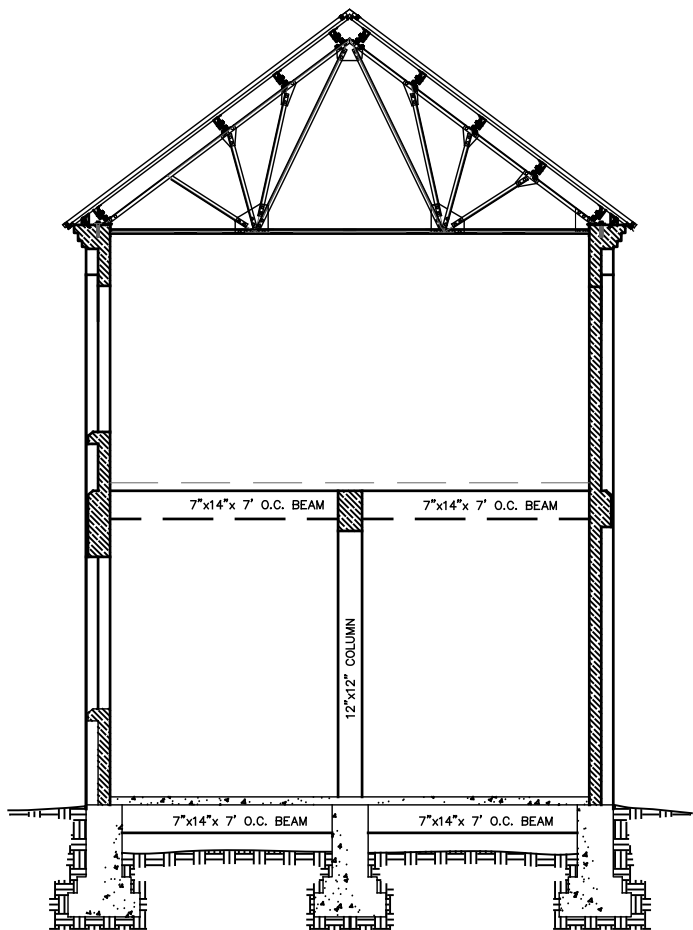

NOTES:
1. DIMENSIONS ARE APPROXIMATE FIELD VERIFY.


3 BUILDING SECTION
SCALE: 0 2' 4' 8'

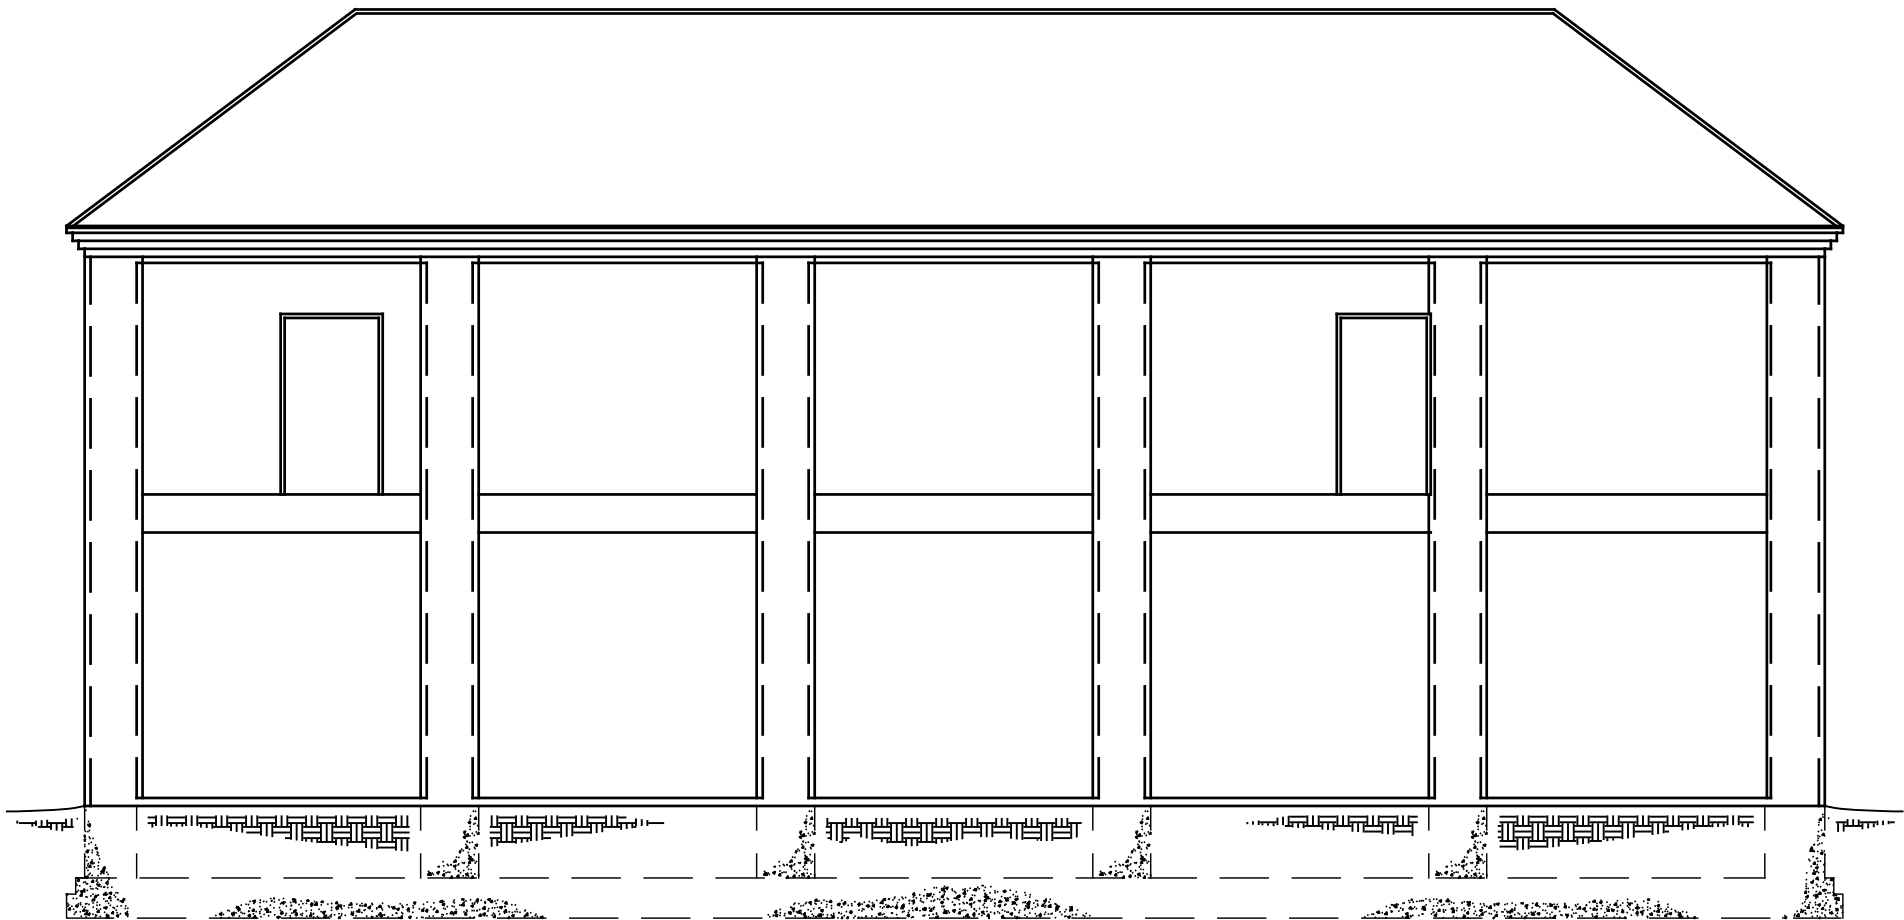

NOTES:

1. SEE NOTES ON S301 FOR PERIMETER BEAM REPAIRS

1 NORTH ELEVATION

 

REVISIONS



SHEET TITLE

EXTERIOR
ELEVATIONS

BE19-025

DATE: 2018

FILE: 10012/OFFICE/PHIII