

NO.	REVISION	DATE
1	XXXX	XX-XX-XX
2		
3		
4		
5		
6		
7		

8/11/2022
 PROJECT NUMBER: AK21001
 PLAN INFORMATION

PROJECT INFORMATION
 DEVELOPER / PROPERTY OWNER / CLIENT
 PCI
 ATT: BRANDON GRAY
 801-538-5381
 BRANDON@PCI1980.COM

LANDSCAPE ARCHITECT PLANNER
 LICENSE STAMP

DRAWING INFO
 DRAWN: JTA
 CHECKED: ACP
 DESIGNED: JVA
 PLOT DATE: 8/11/2022

LANDSCAPE PLAN COLOR
 PRELIMINARY PLANS NOT
 FOR CONSTRUCTION
 LP-COLOR

811 BLUE STAKES OF UTAH
 UTILITY NOTIFICATION CENTER, INC.
 1-800-662-4111
 www.bluestakes.org

ALASKA 20 ACRE
 JUNEAU, ALASKA


DESIGN GROUP
 Landscape Architecture / Planning & Visualization
 3450 N. TRIUMPH BLVD. SUITE 102
 LEHI, UTAH 84043 (801) 733-5644
 www.pkdesigngroup.com

TownHome Units
 74 Units Total
 3 to 4 bedroom floor plans
 148 Parking Spaces Needed
 148 Parking Provided

Apartment Units
 185 Units Total
 127 1 Bedroom Floor Plans
 127 Parking Spaces Needed
 58 2 Bedroom Floor Plans
 87 Parking Spaces Needed
 214 Parking Provided

Condominium Units
 185 Units Total
 127 1 Bedroom Floor Plans
 127 Parking Spaces Needed
 58 2 Bedroom Floor Plans
 87 Parking Spaces Needed
 214 Parking Provided

185 APARTMENT UNITS
 185 CONDO UNITS
 74 TOWNHOME UNITS
 444 TOTAL UNITS
 576 TOTAL PARKING SPACES NEEDED
 576 TOTAL PARKING SPACES PROVIDED

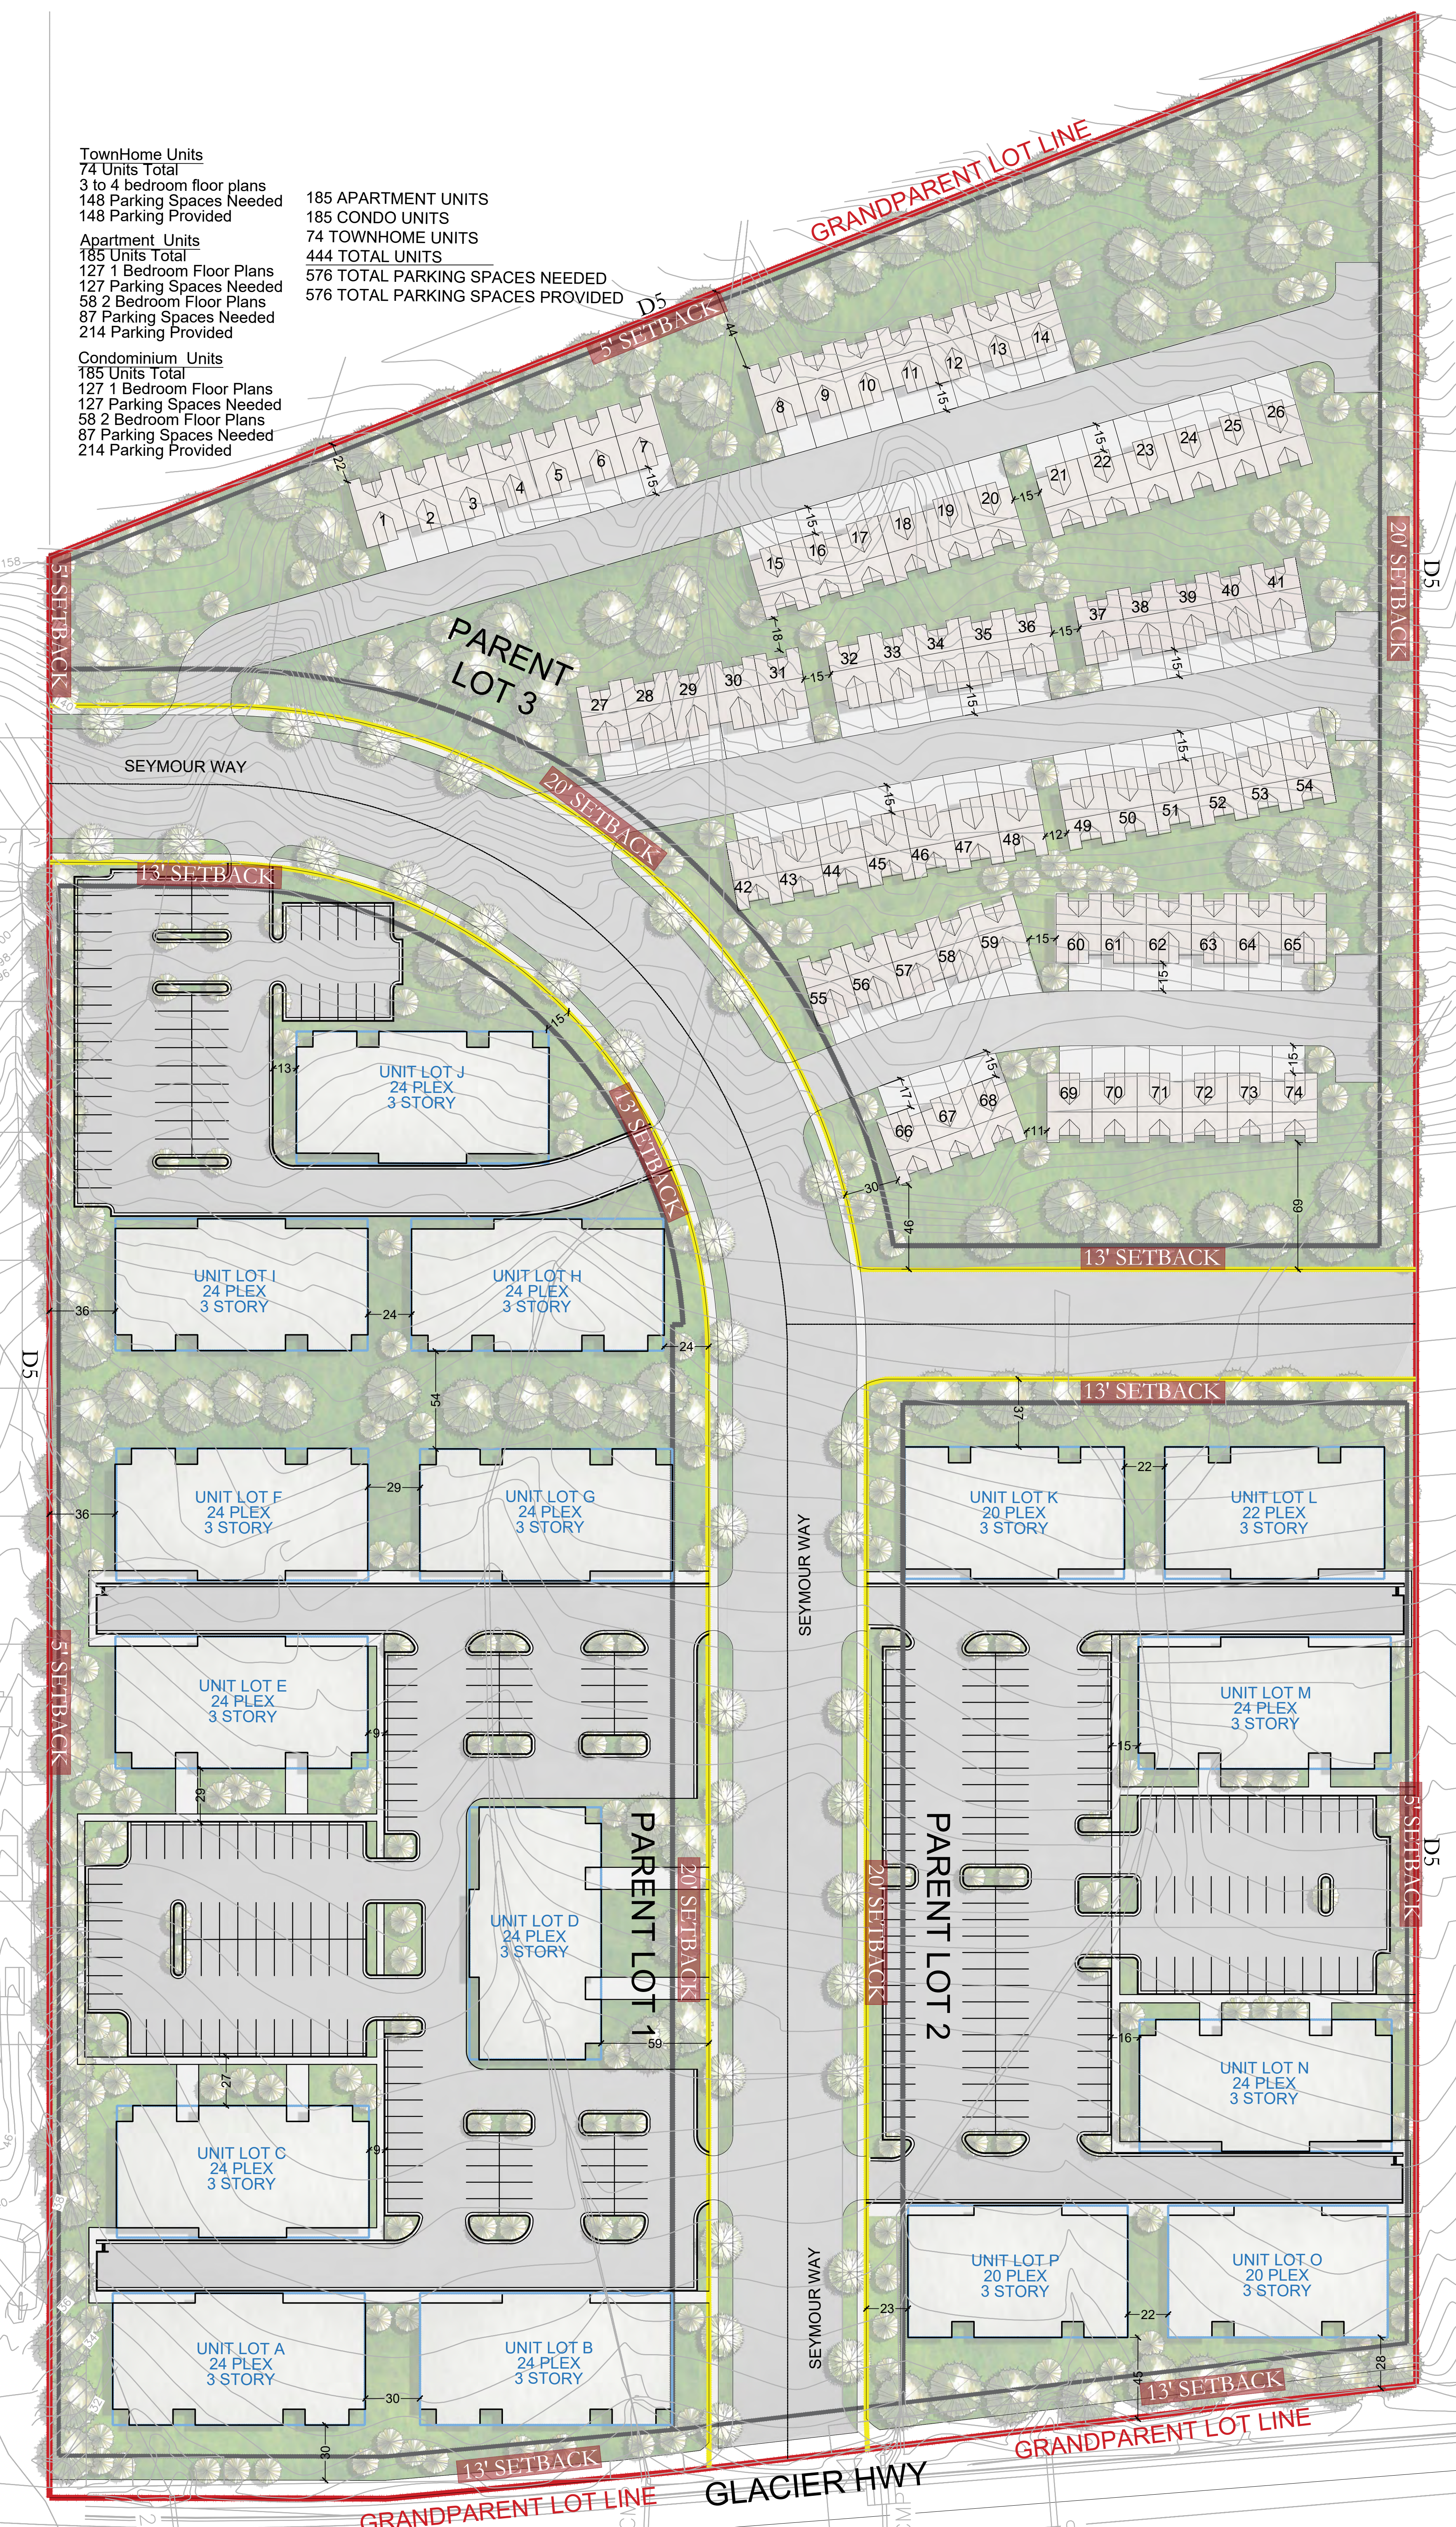

GRAPHIC SCALE: 1" = 40'