


EGAN DRIVE

FLOATS AND APPROACH DOCKS LAYOUT TABLE			
POINT NO.	NORTHING	EASTING	DESCRIPTION
1	2364678.67	2538631.39	HEADWALK FLOAT CENTERLINE TURN POINT
2	2364452.88	2538751.40	HEADWALK FLOAT CENTERLINE TURN POINT
3	2364334.36	2538805.83	HEADWALK FLOAT CENTERLINE TURN POINT
4	2364183.99	2538790.70	HEADWALK FLOAT CENTERLINE
5	2364246.67	2538807.06	GANGWAY CENTERLINE
6	2364133.54	2538795.68	GANGWAY/APPROACH DOCK CENTERLINE
7	2364043.81	2538885.93	SOUTH APPROACH DOCK WORK POINT, CENTER OF DOCK/ABUTMENT
8	2364879.69	2538559.03	C FLOAT APPROACH DOCK WORK POINT, CENTER OF DOCK/ABUTMENT
9	2364826.24	2538505.15	CENTERLINE APPROACH DOCK/GANGWAY
10	2364892.38	2538439.53	CENTERLINE GANGWAY

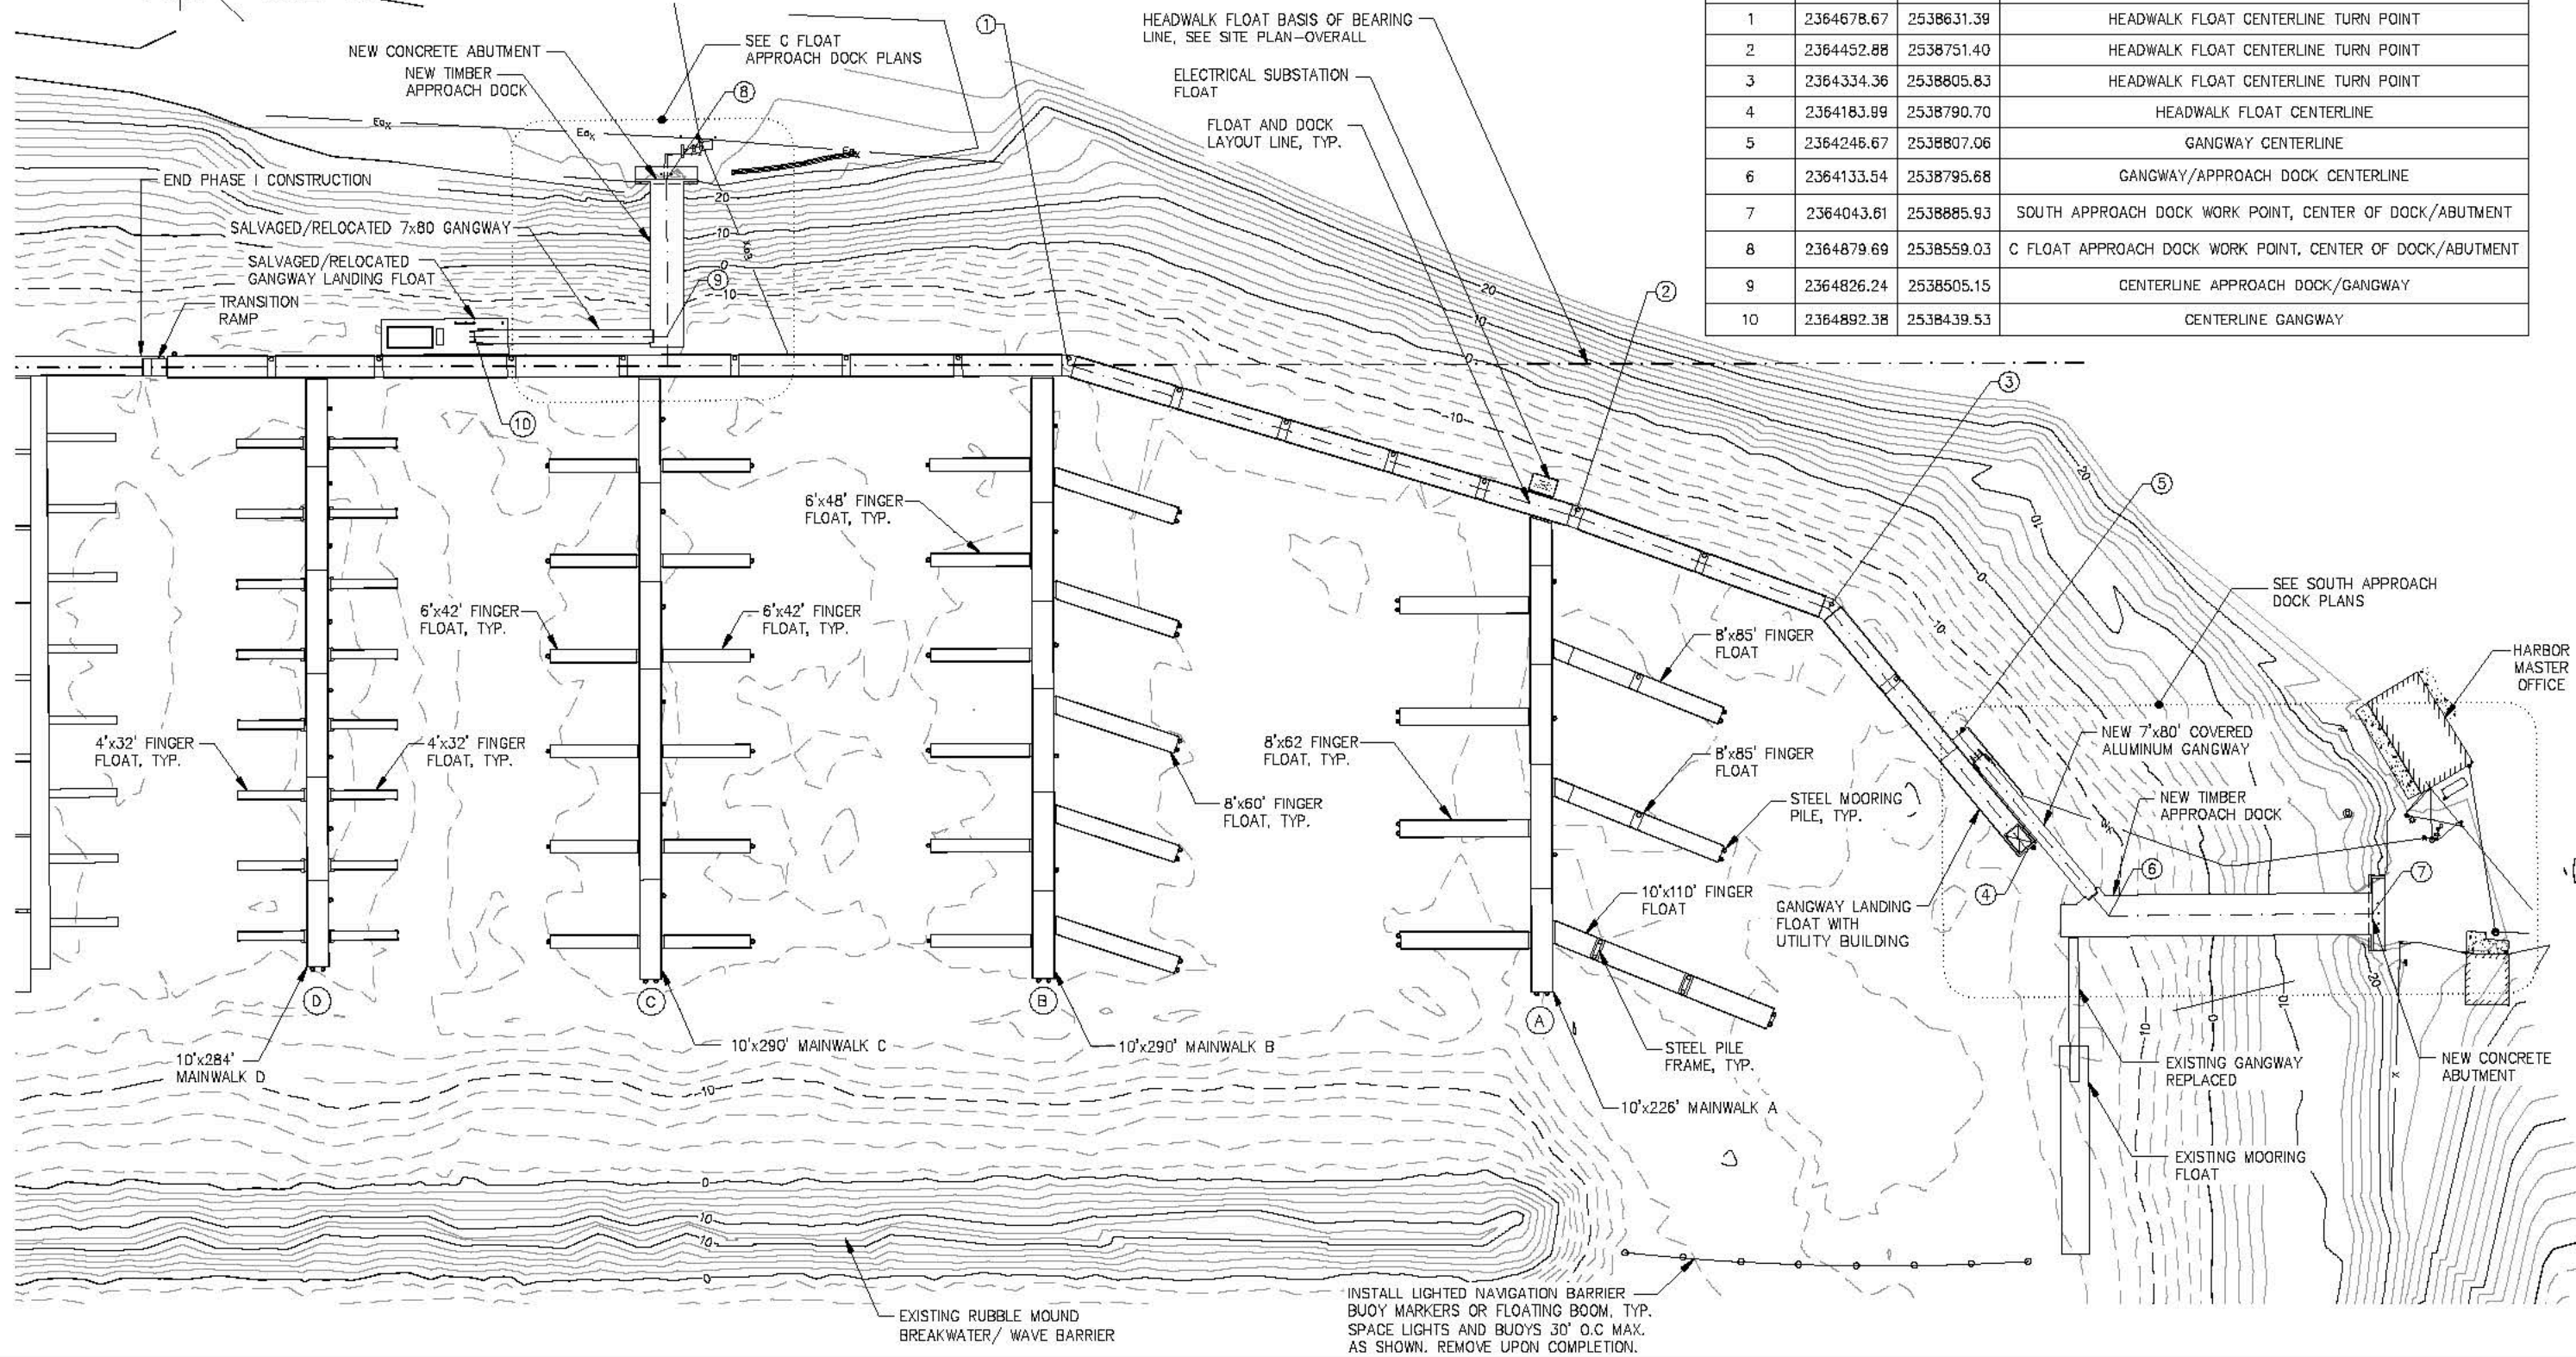

REVISIONS					
REV.	DATE	DESCRIPTION	DWN.	CKD.	APP.

P | N | D
ENGINEERS, INC.

9360 Glacier Highway, Ste. 100
 Juneau, Alaska 99801
 Phone: 907-586-2093
 Fax: 907-586-2099
 www.pndengineers.com

DESIGN: MS CHECKED: JLD SCALE: SCALE IN FEET
 DRAWN: WRB APPROVED: CRS 0 40 80 FT.



CITY & BOROUGH OF JUNEAU, ALASKA
AURORA HARBOR REBUILD - PHASE I
 CONTRACT NO. DH 12-160

SHEET TITLE:
SITE PLAN - PHASE I

PROJ PROJECT NO.: 122055

1.11
 SHEET
 11 OF 143