



City & Borough of Juneau
Barlett Regional Hospital

Medical / Surgical East Wing Renovation

CBJ Contract No. E10-221
Juneau, Alaska

ARCHITECT JENSEN YORBA LOTT, INC 522 WEST 10TH STREET JUNEAU, ALASKA 99801 (907) 586-1070 FAX (907) 586-3959		ENVIRONMENTAL ENGINEER CARSON DORN 712 WEST 12TH STREET JUNEAU, ALASKA 99801 (907) 586-4447 FAX (907) 586-5917		MECHANICAL ENGINEER MURRAY & ASSOCIATES, P.C. P.O. BOX 21081 JUNEAU, AK 99802 (907) 780-6151 FAX (907) 780-6182		ELECTRICAL ENGINEER HAIGHT & ASSOCIATES, INC. 526 MAIN STREET JUNEAU, ALASKA 99801 (907) 586-9788 FAX (907) 586-5774		
SHEET INDEX								
A001 COVER SHEET, INDEX A002 PARTITION SCHEDULE & NOTES ABBREVIATIONS SYMBOLS A003 OPENING TYPES WINDOW & OPENING SCHEDULES A004 FINISH SCHEDULE A101 OVERALL SITE PLAN & OVERALL CODE DATA A102 LIFE SAFETY DATA LEVEL 2 A103 LIFE SAFETY DATA LEVEL 3 A1201 DEMOLITION OVERALL FLOOR PLAN LEVEL 2 A1202 DEMOLITION OVERALL FLOOR PLAN LEVEL 2 A1203 DEMOLITION PARTIAL FLOOR PLAN LEVEL 3 A1204 DEMOLITION PARTIAL FLOOR PLAN LEVEL 3 A1205 DEMOLITION PARTIAL FLOOR PLAN LEVEL 3 A1206 DEMOLITION PARTIAL UPPER ROOF PLAN A1301 DEMOLITION EXTERIOR ELEVATIONS A1302 DEMOLITION BUILDING SECTION A1601 DEMOLITION REFLECTED CEILING PLAN LEVEL 2 A1602 DEMOLITION REFLECTED CEILING PLAN LEVEL 2 A1603 DEMOLITION REFLECTED CEILING PLAN LEVEL 3 A1604 DEMOLITION REFLECTED CEILING PLAN LEVEL 3 A1801 DEMOLITION EXTERIOR DETAILS A201 OVERALL FLOOR PLAN LEVEL 2 A202 OVERALL FLOOR PLAN LEVEL 3 A203 PARTIAL FLOOR PLANS LEVEL 2 A204 PARTIAL FLOOR PLAN LEVEL 3 A205 PARTIAL FLOOR PLAN LEVEL 3 A206 PARTIAL UPPER ROOF PLAN A301 EXTERIOR ELEVATIONS A302 BUILDING SECTION A303 BUILDING SECTION A304 BUILDING SECTION A305 BUILDING SECTION A306 BUILDING SECTION A401 ENLARGED FLOOR PLAN – TYPICAL PATIENT ROOM A402 ENLARGED FLOOR PLAN – BARIATRIC PATIENT ROOM A403 ENLARGED FLOOR FINISH PLAN – LEVEL 3 A500 INTERIOR ELEVATIONS STANDARD FIXTURE HEIGHTS A501 INTERIOR ELEVATIONS A502 INTERIOR ELEVATIONS A503 INTERIOR ELEVATIONS A504 INTERIOR ELEVATIONS A505 INTERIOR ELEVATIONS A506 INTERIOR ELEVATIONS A507 INTERIOR ELEVATIONS A508 INTERIOR ELEVATIONS A601 PARTIAL REFLECTED CEILING PLANS LEVEL 2 A602 PARTIAL REFLECTED CEILING PLAN LEVEL 2 A603 PARTIAL REFLECTED CEILING PLAN LEVEL 3 A604 PARTIAL REFLECTED CEILING PLAN LEVEL 3 A605 PARTIAL FLOOR STRUCTURE LAYOUT LEVEL 2 A606 PARTIAL FLOOR STRUCTURE LAYOUT LEVEL 2 A607 PARTIAL FLOOR STRUCTURE LAYOUT LEVEL 2 A608 PARTIAL ROOF STRUCTURE LAYOUT LEVEL 3 A609 ENLARGED REFLECTED CEILING PLAN TYPICAL PATIENT ROOM A610 ENLARGED REFLECTED CEILING PLAN TYPICAL BARIATRIC ROOM A801 EXTERIOR DETAILS A802 EXTERIOR DETAILS A803 STRUCTURAL DETAILS A804 STRUCTURAL DETAILS A805 EXTERIOR WINDOW DETAILS A806 EXTERIOR WINDOW DETAILS A901 INTERIOR DETAILS A902 INTERIOR DETAILS A903 INTERIOR DETAILS A904 INTERIOR DETAILS A905 INTERIOR DETAILS A906 INTERIOR DETAILS A907 INTERIOR DETAILS A908 INTERIOR DETAILS A909 INTERIOR DETAILS		ASB001 ABATEMENT LEGEND & DRAWING INDEX ASB1201 LEVEL 2 ABATEMENT, WALLS, FLOORS, CEILING ASB1202 LEVEL 2 ABATEMENT, PIPING SYSTEMS ASB1203 LEVEL 2 ABATEMENT, HVAC SYSTEM ASB1204 LEVEL 2 ABATEMENT, FIREPROOFING ASB1205 LEVEL 3 ABATEMENT NORTH HALF, WALLS, FLOORS, CEILING ASB1206 LEVEL 3 ABATEMENT NORTH HALF, WALLS, FLOORS, CEILING ASB1207 LEVEL 3 ABATEMENT NORTH HALF, PIPING SYSTEMS ASB1208 LEVEL 3 ABATEMENT NORTH HALF, PIPING SYSTEMS ASB1209 LEVEL 3 ABATEMENT NORTH HALF, HVAC DUCTWORK ASB1210 LEVEL 3 ABATEMENT NORTH HALF, HVAC DUCTWORK ASB1211 LEVEL 3 ABATEMENT NORTH HALF, FIREPROOFING ASB1212 LEVEL 3 ABATEMENT SOUTH HALF, FIREPROOFING		M001 SYMBOLS & SCHEDULES M002 SCHEDULES M1202 DEMOLITION FLOOR PLAN LEVEL 2 – NORTH HVAC PIPING M1203 DEMOLITION FLOOR PLAN LEVEL 2 – CORRIDOR HVAC PIPING M1204 DEMOLITION FLOOR PLAN LEVEL 2 – SOUTH HVAC PIPING M1205 DEMOLITION FLOOR PLAN LEVEL 3 – NORTH HVAC PIPING M1206 DEMOLITION FLOOR PLAN LEVEL 3 – SOUTH HVAC PIPING M1303 DEMOLITION FLOOR PLAN LEVEL 2 – CORRIDOR HVAC DUCTWORK M1304 DEMOLITION FLOOR PLAN LEVEL 3 – NORTH HVAC DUCTWORK M1305 DEMOLITION FLOOR PLAN LEVEL 3 – SOUTH HVAC DUCTWORK M1306 DEMOLITION FLOOR PLAN LEVEL 3 – SOUTH HVAC DUCTWORK M202 FLOOR PLAN LEVEL 2 – NORTH HVAC PIPING M203 FLOOR PLAN LEVEL 2 – CORRIDOR HVAC PIPING M204 FLOOR PLAN LEVEL 2 – SOUTH HVAC PIPING M205 FLOOR PLAN LEVEL 3 – NORTH HVAC PIPING M206 FLOOR PLAN LEVEL 3 – SOUTH HVAC PIPING M303 FLOOR PLAN LEVEL 2 – CORRIDOR HVAC DUCTWORK M304 FLOOR PLAN LEVEL 2 – SOUTH HVAC DUCTWORK M305 FLOOR PLAN LEVEL 3 – NORTH HVAC DUCTWORK M306 FLOOR PLAN LEVEL 3 – SOUTH HVAC DUCTWORK M402 ENLARGED PENTHOUSE PLAN M403 ROOF PLAN M404 BUILDING SECTION M405 BUILDING SECTION M406 BUILDING SECTION M501 DETAILS & DIAGRAMS HVAC PIPING & DUCTWORK M502 DETAILS & DIAGRAMS HVAC PIPING M601 CONTROL DIAGRAMS M602 CONTROL DIAGRAMS P000 PLUMBING SYMBOLS AND SCHEDULES P001 PLUMBING SCHEDULES P1202 DEMOLITION FLOOR PLAN LEVEL 2 – NORTH PLUMBING P1203 DEMOLITION FLOOR PLAN LEVEL 2 – CORRIDOR PLUMBING P1204 DEMOLITION FLOOR PLAN LEVEL 2 – SOUTH PLUMBING P1205 DEMOLITION FLOOR PLAN LEVEL 3 – NORTH PLUMBING P1206 DEMOLITION FLOOR PLAN LEVEL 3 – SOUTH PLUMBING P1302 DEMOLITION FLOOR PLAN LEVEL 2 – NORTH MED GAS PIPING P1303 DEMOLITION FLOOR PLAN LEVEL 2 – CORRIDOR MED GAS PIPING P1304 DEMOLITION FLOOR PLAN LEVEL 2 – SOUTH MED GAS PIPING P1305 DEMOLITION FLOOR PLAN LEVEL 3 – NORTH MED GAS PIPING P1306 DEMOLITION FLOOR PLAN LEVEL 3 – SOUTH MED GAS PIPING P202 FLOOR PLAN LEVEL 2 – NORTH PLUMBING P203 FLOOR PLAN LEVEL 2 – CORRIDOR PLUMBING P204 FLOOR PLAN LEVEL 2 – SOUTH PLUMBING P205 FLOOR PLAN LEVEL 3 – NORTH PLUMBING P206 FLOOR PLAN LEVEL 3 – SOUTH PLUMBING P305 FLOOR PLAN LEVEL 3 – NORTH MED GAS PIPING P306 FLOOR PLAN LEVEL 3 – SOUTH MED GAS PIPING P401 DETAILS AND DIAGRAMS		E100 LEGEND E101 FLOOR PLAN LEVEL 1 OVERALL E102 FLOOR PLAN LEVEL 2 OVERALL E103 FLOOR PLAN LEVEL 3 OVERALL E1201 2ND FLOOR PLAN DEMOLITION POWER, LOW VOLTAGE E1202 2ND FLOOR PLAN DEMOLITION LIGHTING E1203 3RD FLOOR PLAN DEMOLITION POWER, LOW VOLTAGE E1204 3RD FLOOR PLAN DEMOLITION LIGHTING E201 FLOOR PLAN LEVEL 2 POWER E202 FLOOR PLAN LEVEL 3 POWER E203 FLOOR PLAN LEVEL 3 POWER E204 ROOF PLAN E205 FLOOR PLAN PENTHOUSE Z1 E206 ENLARGED PLAN TYPICAL PATIENT ROOM E207 DETAILS E208 SINGLE LINE DIAGRAMS E209 SCHEDULES E210 SCHEDULES E211 SCHEDULES E301 FLOOR PLAN LEVEL 2 LIGHTING E302 FLOOR PLAN LEVEL 2 LIGHTING E303 FLOOR PLAN LEVEL 3 LIGHTING E304 FLOOR PLAN LEVEL 3 LIGHTING E305 LUMINAIRE SCHEDULE E401 FLOOR PLAN LEVEL 2 LOW VOLTAGE E402 FLOOR PLAN LEVEL 2 LOW VOLTAGE E403 FLOOR PLAN LEVEL 3 LOW VOLTAGE E404 FLOOR PLAN LEVEL 3 LOW VOLTAGE E405 DETAILS		
522 West 10th Street Juneau, Alaska 99801 phone 907-586-1070 fax 907-586-3959 jensen.yorbalott.com FILE: 0859								
Jensen Yorba Lott Inc. A001								



INTERIOR PARTION TYPES:

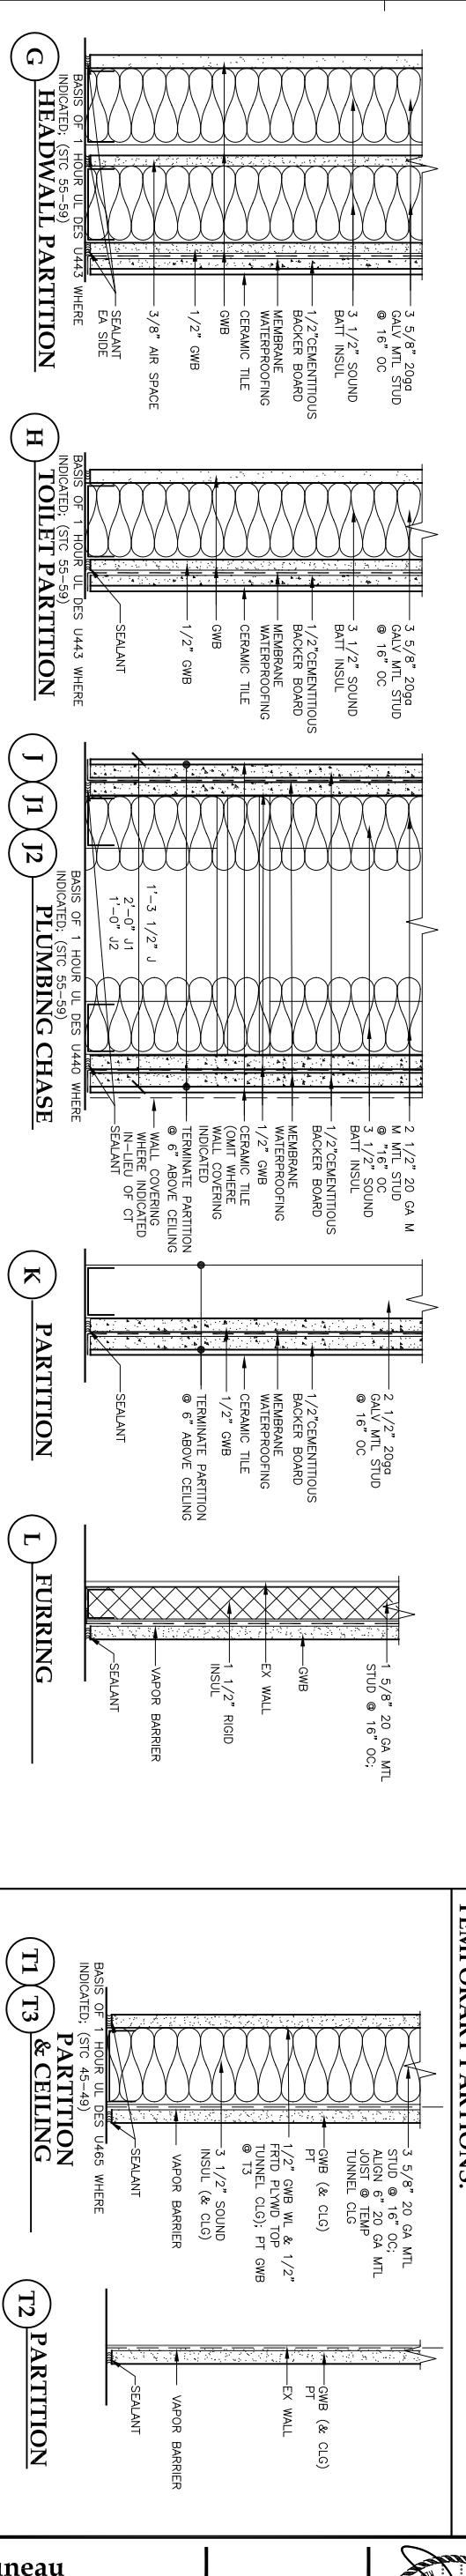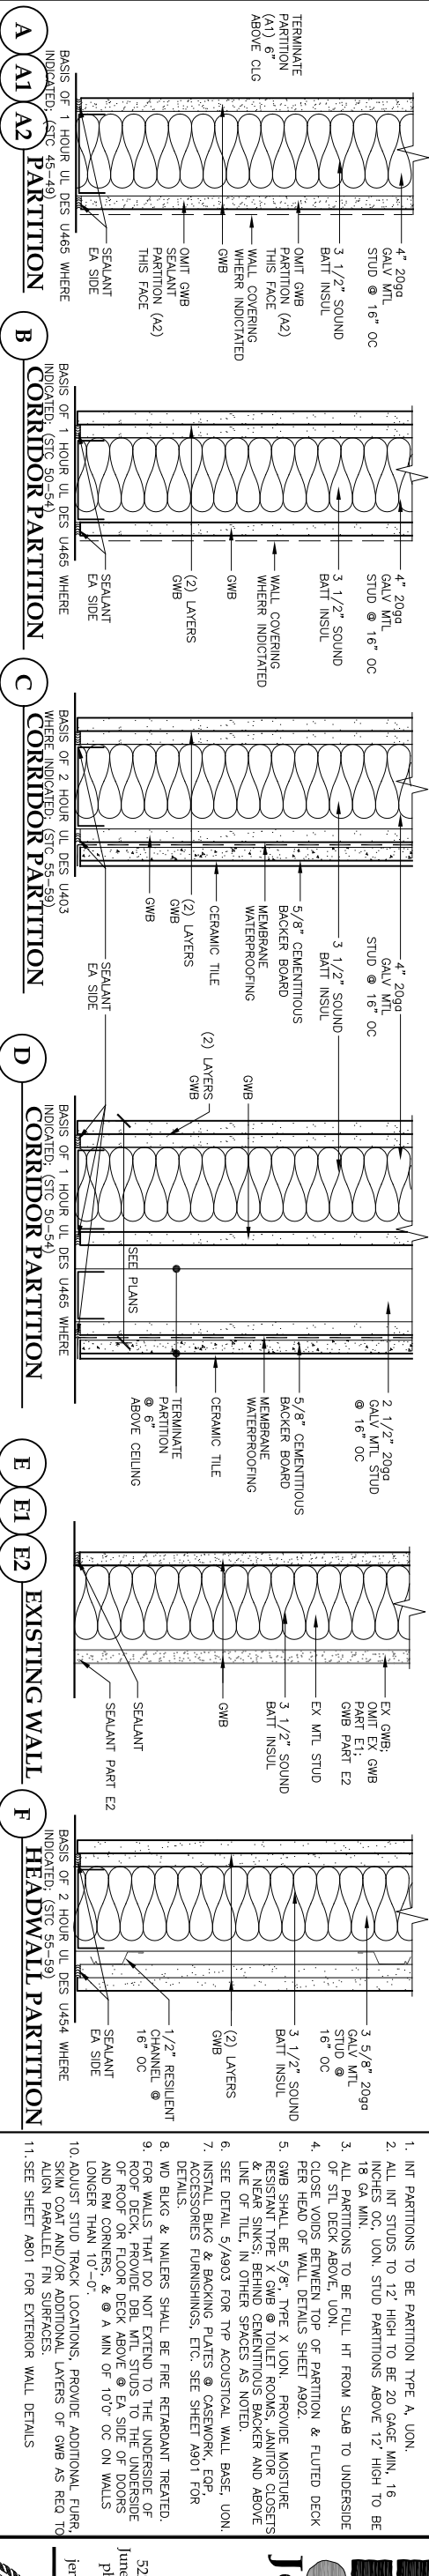

ABBREVIATIONS


8	AND	CPTT	FINC	LLH	RAD	THK	SECTION NUMBER	ROOM NAME
9	ANGLE	CTR	FINI	LLV	RUBBERIZED ASPHALT	TOP OF CONCRETE	SECTION NUMBER	ROOM NAME
10	AT	CEM	FLASH	M	UNDERLAYMENT	TOP OF DECK	SECTION NUMBER	ROOM NAME
11	BARRIER	CEM	CEM	M	UNDERLAYMENT	TOILET PAPER DISPENSER	SECTION NUMBER	ROOM NAME
12	BARRIER	CEM	CEM	M	UNDERLAYMENT	TOILET PAPER DISPENSER	SECTION NUMBER	ROOM NAME
OPENING TYPES

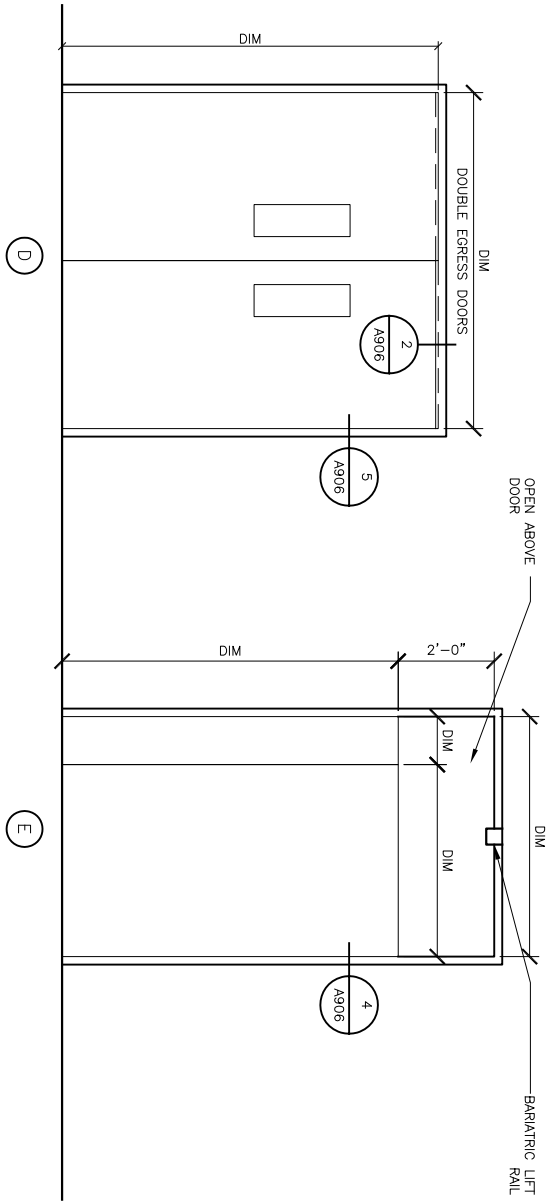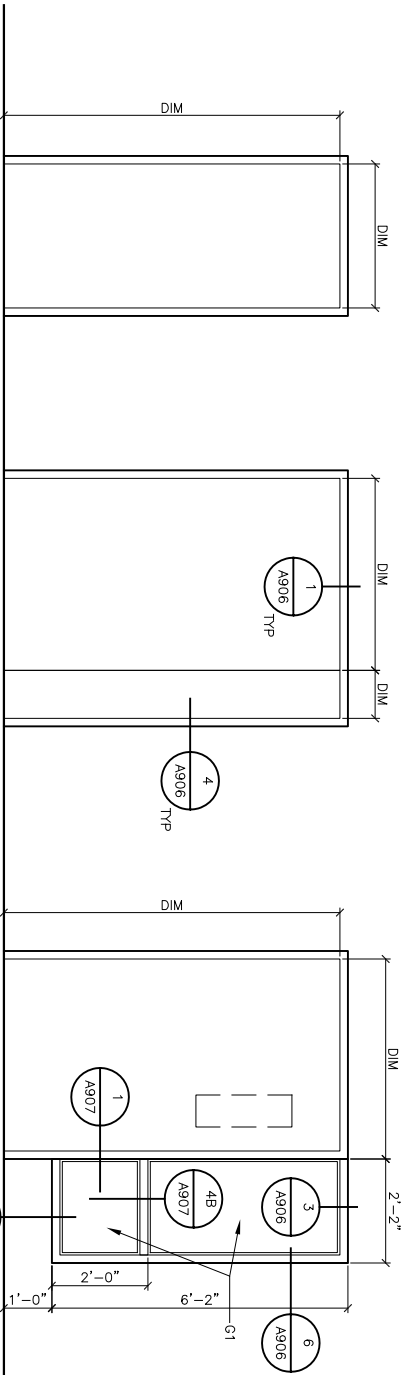

WINDOW SCHEDULE

NOTE: PROVIDE WINDOW ROLLER
SHADES AND BLACKOUT CURTAINS
FOR WINDOWS "W1 AND W5".

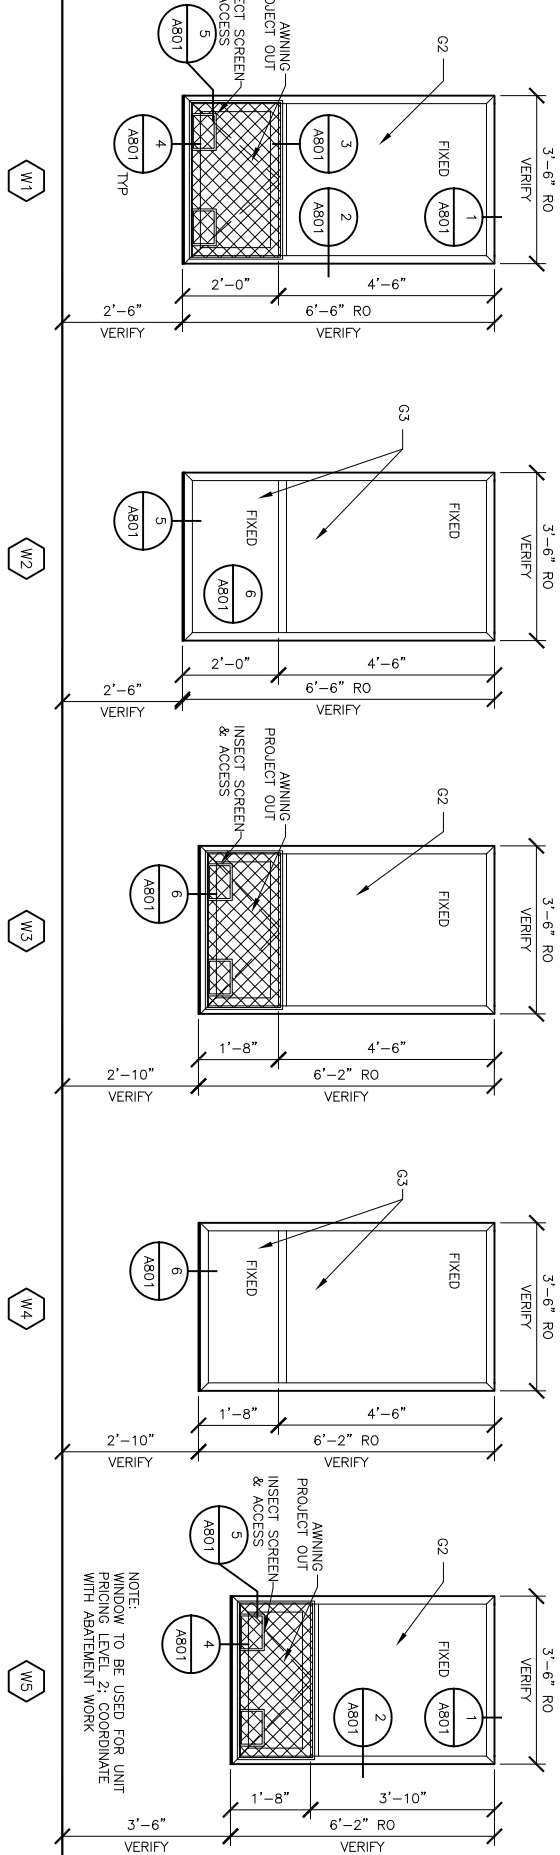


OPENING SCHEDULE

OPENING	No.	Type	Size	DOOR	FRAME		CLASS	SIGNAGE	RATING	DETAILS			HW	REMARKS
					Mat.	Fin.				Head	Jamb	Sill		
2402A	A	4'x7'		WD	STAN	HM	PT						10	
2402B	A	4'x7'		WD	STAN	HM	PT		1HR		3/A906		10	
										Level 3 Details UON	3/A906			
3041	EX				PT		PT							
3300A	D	PR 3'9x7'10		WD	STAN	HM	PT	G2		2/A906	3/A906 (SIM)		8	
3323A	A	4'x7'		WD	STAN	HM	PT						1	
3323B	A	3'x7'		FRP	PT	HM	PT						9	
3324A	A	4'x7'		WD	STAN	HM	PT						1	
3324B	A	3'x7'		FRP	PT	HM	PT						9	
3325A	A	4'x7'		WD	STAN	HM	PT						1	
3325B	A	3'x7'		FRP	PT	HM	PT						9	
3333A	A	4'x7'		WD	STAN	HM	PT						1	
3333B	A	3'x7'		FRP	PT	HM	PT						9	
3333A	A	4'x7'		WD	STAN	HM	PT						1	
3333B	A	3'x7'		FRP	PT	HM	PT						9	
3334A	A	4'x7'		WD	STAN	HM	PT						9	
3334B	A	3'x7'		FRP	PT	HM	PT						1	
3334A	A	4'x7'		WD	STAN	HM	PT						9	
3335A	A	3'x7'		FRP	PT	HM	PT						1	
3335B	A	4'x7'		WD	STAN	HM	PT						9	
3335B	A	3'x7'		FRP	PT	HM	PT						2	
3336A	B	PR 4'x7'&1'x7'		WD	STAN	HM	PT						9	
3336B	E	PR 4'x7'&1'x7'		FRP	PT	HM	PT						2	
3337A	B	PR 4'x7'&1'x7'		WD	STAN	HM	PT						15	
3337B	E	PR 4'x7'&1'x7'		FRP	PT	HM	PT						15	
3337C	C	4'x7'		WD	STAN	HM	PT	G2					6	
3337B	A	3'x7'		WD	STAN	HM	PT						7	
3337A	A	3'x7'		WD	STAN	HM	PT						12	
3337B	A	4'x7'		WD	STAN	HM	PT						16	
3337A	A	3'x7'		WD	STAN	HM	PT						7	
3337A	A	3'x7'		WD	STAN	HM	PT						5	
3380A	C	4'x7'		WD	STAN	HM	PT	G2					5	
3380B	C	4'x7'		WD	STAN	HM	PT						13	
3380C	A	4'x7'		WD	STAN	HM	PT						4	
3383	A	3'x7'		WD	STAN	HM	PT						10	
3384	A	4'x7'		WD	STAN	HM	PT						11	
3385	A	3'x7'		WD	STAN	HM	PT		1HR					

FINISH SCHEDULE

ROOM No.	Name	FLOOR	BASE	Ht.	WAINSCOT	WALLS				CEILING	NOTES
2217E	BG CORRIDOR	SV	RUB	6"		PT7	North			ACP1	
2217F	BG CORRIDOR	SV	RUB	6"		PT7		PT7		ACP1	
263	ALCOVE	SV	RUB	6"		PT7		PT7		GWB/PT10	
2402A	SURGERY STORAGE	SV2	RUB	6"		PT7		PT7		ACP3	
2402B	SHELL SPACE									UNF	
2225	CORRIDOR	SV	RUB	6"		PT7		PT7		GWB/PT10	
2217F	BG CORRIDOR	SV	RUB	6"		PT7		PT7		ACP1	
2235A	HALL									ACP1	
2235A	SHOWER									ACP2	
2235C	DOCTORS SLEEP									UNF	
2234	SHELL SPACE									ACP3	
2123	STAFF LOUNGE									ACP1	
2122	SOILED UTILITY									ACP1	
2100	OP SURGERY COR									ACP1	
2101	PATIENT BED (1)									ACP5	
2102	PATIENT BED (2)									ACP5	
2103	PATIENT BED (3)									ACP5	
2104	PATIENT BED (4)									ACP5	
2105	PATIENT BED (5)									ACP5	
2106	PATIENT BED (6)									ACP5	
2107	PATIENT BED (7)									ACP5	
2108	PATIENT BED (8)									ACP5	
2109	PATIENT BED (9)									ACP5	
2110	PATIENT BED (10)									ACP5	
2111	PATIENT BED (11)									ACP5	
2112	PATIENT BED (12)									ACP5	
2113	PATIENT BED (13)									ACP5	
201	NURSE STATION									ACP1	
2116	PRE ADMIT TEST									GWB/PT10	
2117	TOILET									GWB/PT10	
2118	TOILET									ACP4	
2119	WAITING									ACP1	
3300J	MS CORRIDOR									UNF	
2	STAIR #2									UNF	
3300C	MS CORRIDOR	SV	RUB	6"		**PT2&4		**PT2&4		ACP1	
3300K	COORDOR	SV	RUB	6"	WC1	84"		**PT2&4		ACP1	
3300P	FOOD CART	SV	RUB	6"	WC1	84"				GWB/PT2	
3300Q	WHEEL CHAIR	*SV	*RUB	6"				PT			
3375	EX MS REHAB COMMON	SV 3	RUB	4"				**PT2&4		ACP1	
3378	SOLARIUM	SV	RUB	4"				PT1	PT1	PT5	
3337A	BARIATRIC PATIENT RM	CMT	CT		84"			PT1	PT1	PT1	
3337B	TOILET / SHOWER	CMT	CT					PT1	PT1	PT1	
3377	PUBLIC TOILET				WC1	60"		PT1	PT1	PT1	
3376	STORAGE	SV	RUB	6"				PT1	PT1	PT1	
3336A	BARIATRIC PATIENT RM	SV	RUB	4"				PT5	PT1	PT1	
3336B	TOILET / SHOWER	CMT			CT	84"		PT1	PT1	PT1	
3379	STORAGE	SV	RUB	6"				PT1	PT1	PT1	
3381	STORAGE	SV	RUB	6"				PT1	PT1	PT1	
3374	EX BG COMMUNICATIONS									ACP3	
3380	CAMP/CONFERENCE	SV3	RUB	4"	WC2	36"		PT3		PT3	
3300F	MS CORRIDOR									ACP4	
3482	BG ELECTRIC ROOM									ACP1	
3382	NUTRITION	SV	RUB	6"						ACP3	
3383	OFFICE	CPT	RUB	4"				PT1	PT1	GWB/PT2	
3384	STORAGE	SV	RUB	6"				PT1	PT1	ACP1	
3300R	CORRIDOR	SV	RUB	6"		**PT2&4		**PT2&4		ACP3	
3385	STAFF TOILET	CT	RUB	4"	WC1	60"		PT1	PT1	ACP2	
3335A	PATIENT ROOM	SV	RUB	4"				PT1	PT1	ACP1	
3335B	TOILET / SHOWER	CMT	CT		84"			PT1	PT1	ACP2	
3523A	PATIENT ROOM	SV	RUB	4"				PT6	PT1	ACP1	
3323B	TOILET / SHOWER	CMT	CT		CT	84"		PT	PT1	ACP2	
3334A	PATIENT ROOM	SV	RUB	4"				PT1	PT1	ACP1	
3334B	TOILET / SHOWER	CMT	CT		CT	84"		PT1	PT1	ACP2	
3324A	PATIENT ROOM	SV	RUB	4"				PT6	PT1	ACP1	
3324B	TOILET / SHOWER	CMT	CT		CT	84"		PT1	PT1	ACP2	
3333A	PATIENT ROOM	SV	RUB	4"				PT1	PT1	ACP1	
3333B	TOILET / SHOWER	CMT	CT		CT	84"		PT1	PT1	ACP2	
3325A	PATIENT ROOM	SV	RUB	4"				PT6	PT1	ACP1	
3325B	TOILET / SHOWER	CMT	CT		CT	84"		PT1	PT1	ACP2	
3332A	PATIENT ROOM	SV	RUB	4"				PT6	PT1	ACP1	
3332B	TOILET / SHOWER	CMT	CT		CT	84"		PT1	PT1	ACP2	
3	STAIR #3									UNF	
TEMPORARY ROOMS:											
SECOND FLOOR:											
1202	TEMPORARY CORRIDOR	SV2	RUB	4"				PT8		PT8	GWB/PT10
1201	VESTIBULES							PT8		PT8	GWB/PT10
THIRD FLOOR:											
1301	TEMPORARY CORRIDOR	SV2	RUB	4"				PT9		PT9	GWB/PT10
1302	VESTIBULES							PT9		PT9	GWB/PT10


NOTES: * COORDINATE EXTENT OF NEW FINISHES WITH DEMOLITION WORK, TO PROVIDE TRANSITION TO EXISTING FINISHES.
** PAINT ABOVE LINE OF WINDOW SILL AND/OR HANDRAIL TO BE PT2

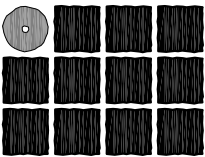

522 West 10th Street
Juneau, Alaska 99801
phone 907-586-1070
fax 907-586-3959
jensenyorbaloft.com




City & Borough of Juneau
Bartlett Regional Hospital
Medical / Surgical East Wing Renovation
CBJ Contract No. E10-221
Juneau, Alaska

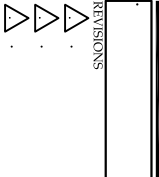

SHEET TITLE
FINISH
SCHEDULE

DATE: July 1, 2010
FILE: 0859

A004

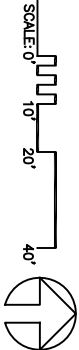

- ① FIRE RATED PARTITIONS SHOW ARE MINIMUM RATING REQUIRED PER BUILDING TYPE, OCCUPANCY AND ROOM TYPE. 1 HR. FIRE WALL AT NON-OCCUPIED STORAGE SPACES OVER 100 SF.
- ② EXISTING PARTITION REQUIRING FILL OR PARTIAL ABATEMENT (SEE ASB - SPECS DIMS. FOR FULL EXTENT OF WORK). REPLACE AND/OR RESTORE TO RATING INDICATED.
- ③ FLOOR/CEILING ASSEMBLIES ARE 2 - HOUR RATED. ALL OPENINGS WITHIN THIS SEPARATION SHALL BE 2 - HOUR RATED.

BUILDING ZONE	OCCUPANCY	CONSTRUCTION TYPE	AREA		OCC. LOAD	
			SUBTOTALS	TOTALS	SUBTOTALS	TOTALS
SMOKE COMPARTMENT 2(A)	1-2	1B (SPRINKLED)	9922 SF			
				70		

TOTAL 2(A)	1-2	1B (SPINKLED)	9922 SF	56
SMOKE COMPARTMENT 2(B)	1-2	1B (SPINKLED)	8886 SF	75
SMOKE COMPARTMENT 2(C)	1-2	1B (SPINKLED)	2090 SF	21
LAB SUITE ALT EXISTING			1918 SF	20
OTHER AREAS ALT 3 - REMODEL			6112 SF	62
OTHER AREAS - EXISTING			302 SF	3
TOTAL - 2(C)			10422 SF	106
SMOKE COMPARTMENT 2(D)	1-2	1B (SPINKLED)	1892 SF	15
CHEM-ANALYST ALT 1			4422 SF	44
PHOTO COPY ALT EXISTING			1961 SF	20
OTHER AREAS - EXISTING			6095 SF	60
TOTAL - 2(D)				
SMOKE COMPARTMENT 2(E)	1-2	1B (SPINKLED)	9413 SF	95
SMOKE COMPARTMENT 2(F)	1-2	1B (SPINKLED)	3319 SF	40
EXISTING				
SMOKE COMPARTMENT 2(G)	1-2	1B (SPINKLED)	2638 SF	27
REMODEL			4387 SF	38
EXISTING				

SMOKE COMPARTMENT REFUGE AREA DATA					
LEVEL TWO TOTALS:	ALTERNATES EXISTING	1761 SF 0 SF 5901 SF		52662 SF	512
SMOKE COMP.	REFUGEE AREA AVAILABLE	REQUIRED COMBINED REFUGEE AREAS OF ADJACENT SMOKE COMPARTMENTS	24/2B	2B/2C	2C/2D
2(A)	6161 SF	1170 SF	20/2E	2E/2F	2F/2G
2(B)	5327 SF	1170 SF	2C/2S	2C/2T	
2(C)	4429 SF	1230 SF	1476 SF	1476 SF	1074 SF
2(D)	4531 SF		1434 SF		
2(E)	3167 SF		1434 SF	1170 SF	
2(F)	3028 SF			918 SF	1212 SF
2(G)	3782 SF			918 SF	1074 SF

REVISIONS

1.

2.

3.


SHEET TITLE
LIFE SAFETY DATA
LEVEL 2

522 West 10th Street
Juneau, Alaska 99801
phone 907-586-1070
fax 907-586-3959
jensenyorbaloitt.com



**Jensen
Yorba
Lott
Inc.**



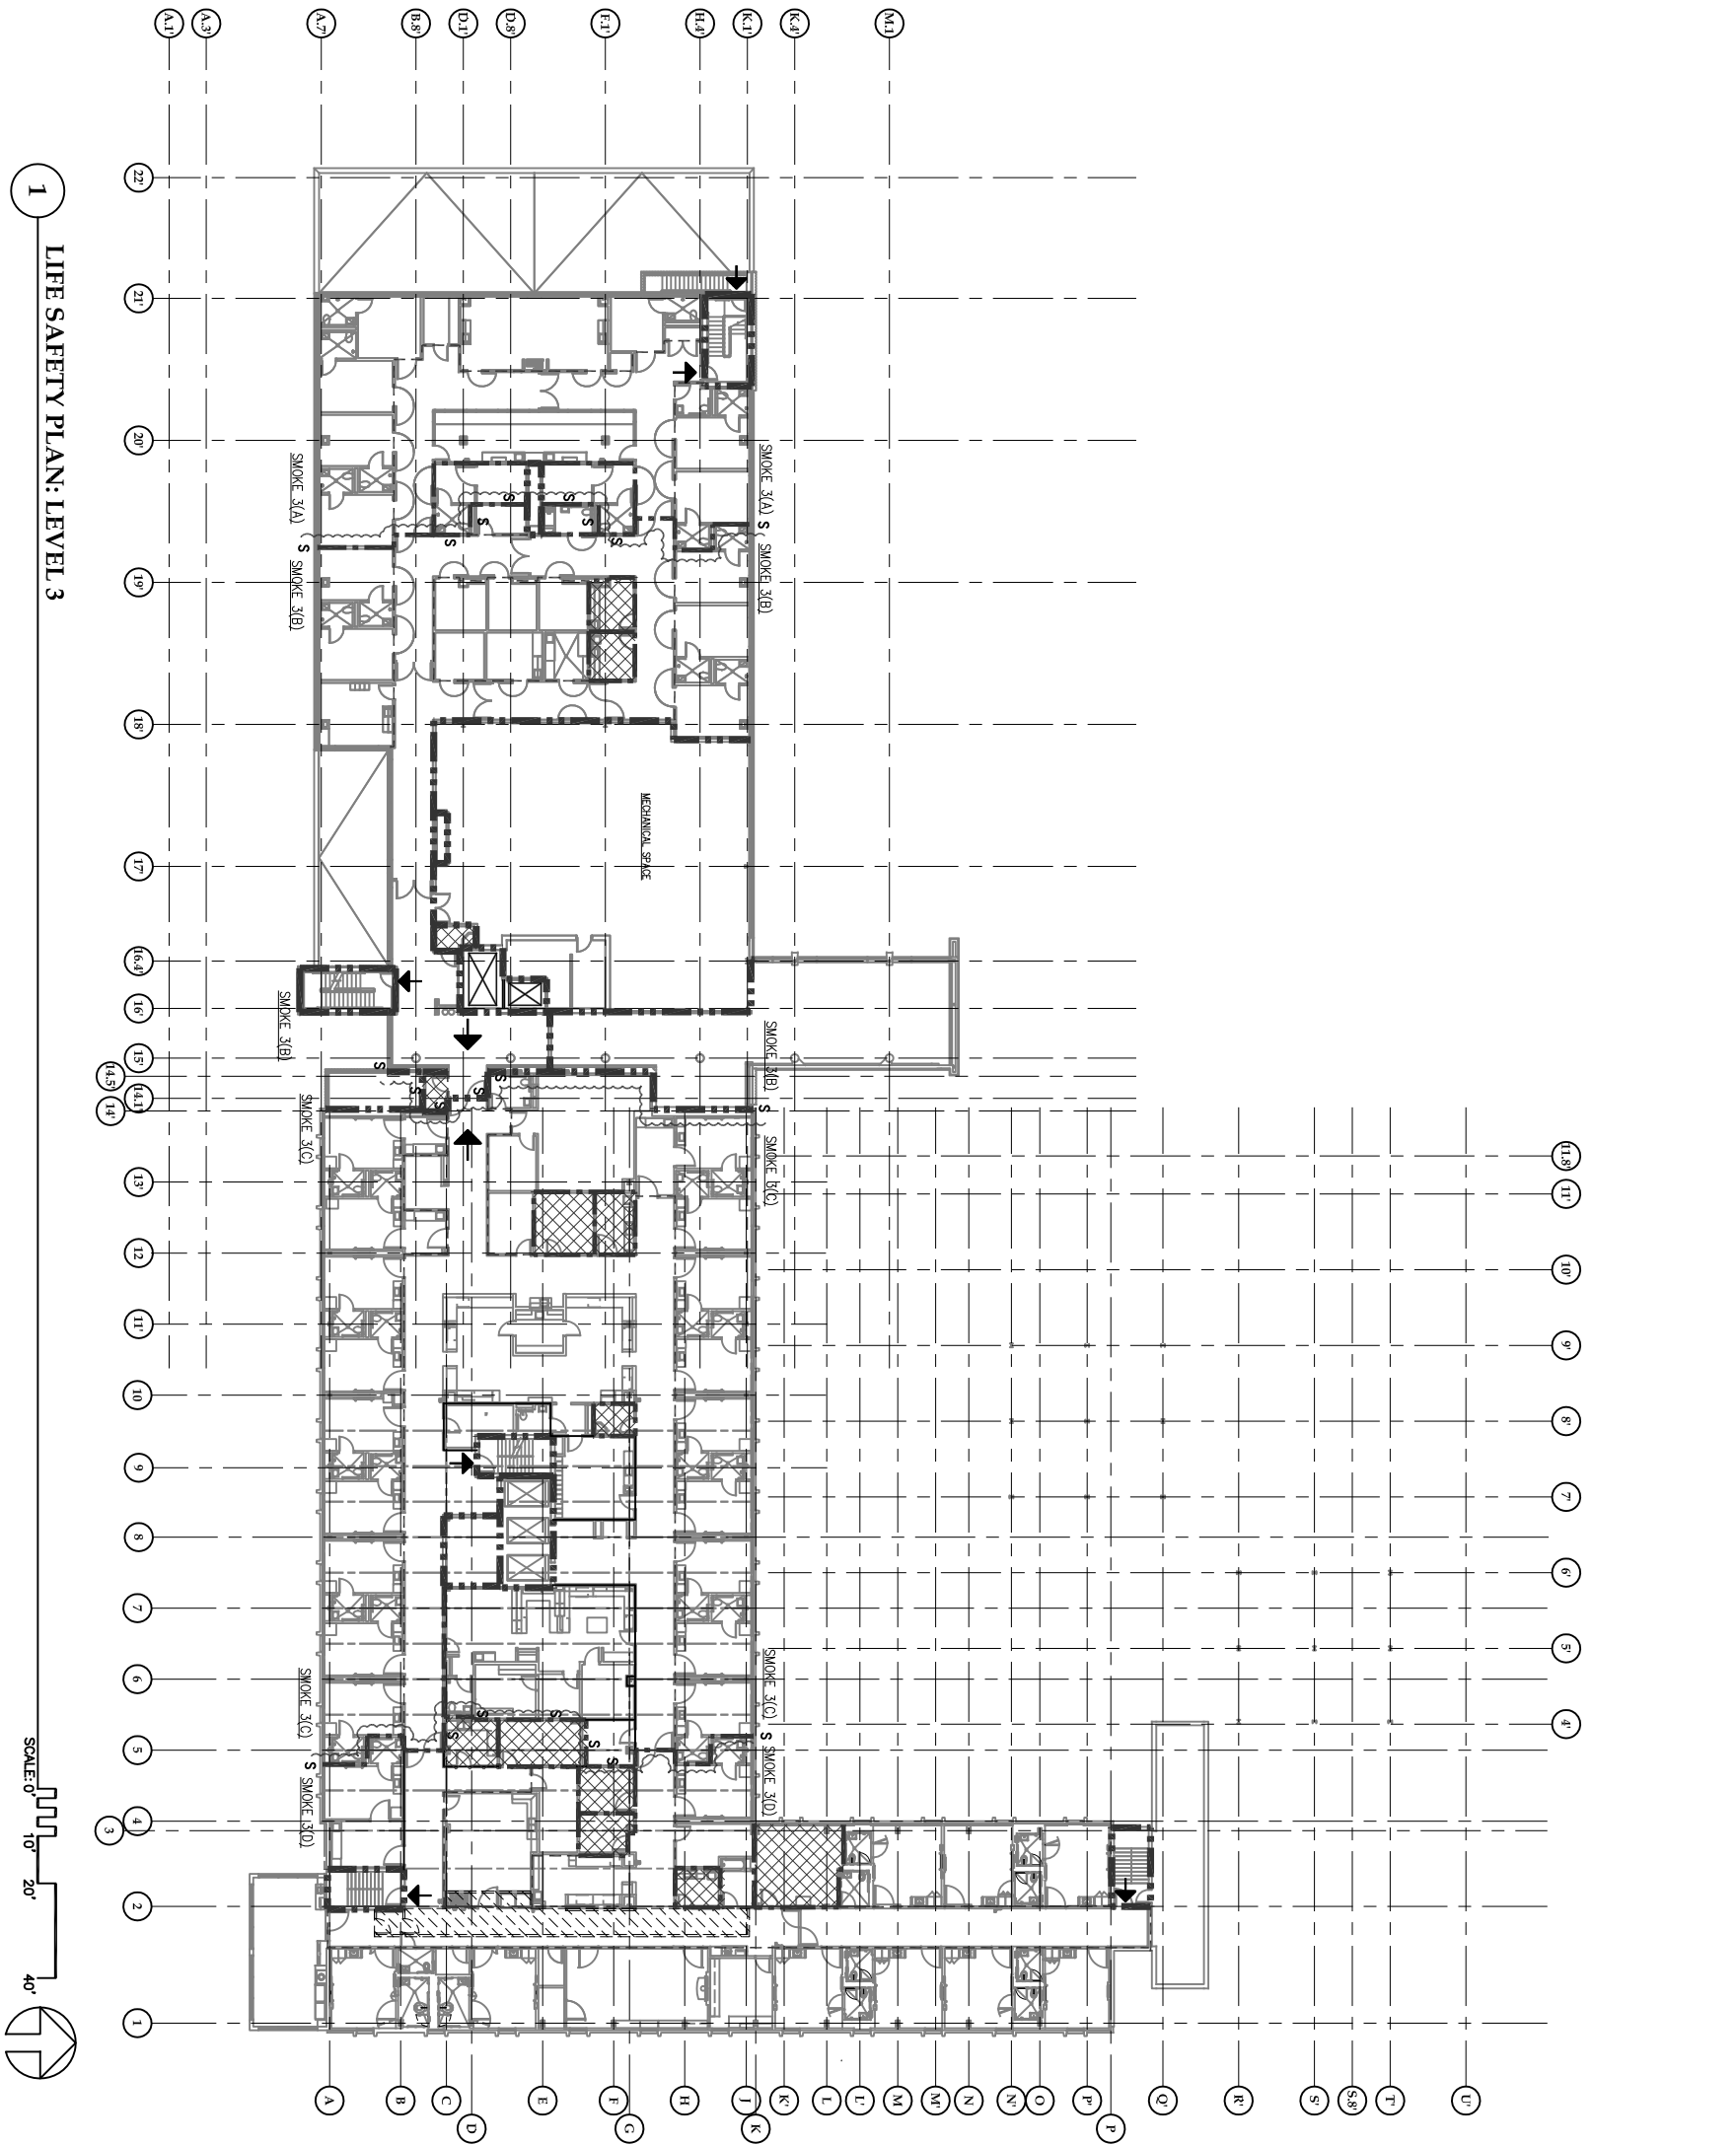

SYMBOLS KEY

	EXISTING	NEW
2 HR. WALL:	---	---
1 HR. WALL:	---	---
CORRIDOR WALL (FULL HEIGHT-NON-RATED & SEALED FOR SMOKE)	---	---
CORRIDOR WALL	---	---
SMOKE PARTITION	---	---
EXIT ONLY:	---	---
EXIT AND ENTRY BOTH:	---	---

INCIDENTAL USE AREAS PER IBC TABLE 508.2	
TEMPORARY CORRIDOR DURING CONSTRUCTION	

LIFE SAFETY PLAN NOTES

1. FIRE RATED PARTITIONS SHOWN ARE MINIMUM RATING REQUIRED PER BUILDING TYPE, OCCUPANCY AND ROOM TYPE. 1 HR. FIRE WALL AT NON-OCCUPIED STORAGE SPACES. OVER 100 SF.
2. EXISTING PARTITION REQUIRING FILL OR PARTIAL ABUTMENT (SEE ASB - SERIES DWGS. FOR FULL EXTENT OF WORK). REPLACE AND/OR RESTORE TO RATING INDICATED.
3. EXISTING REQUIRED RATED PARTITION TO REMAIN IN PLACE. UPGRADE TO INDICATED RATING AS REQUIRED - SEE DETAILS.
4. FLOOR/CEILING ASSEMBLIES ARE 2- HOUR RATED. ALL OPENINGS WITHIN THIS SEPARATION SHALL BE PROTECTED AT 90 MIN.

BUILDING ZONE	OCCUPANCY	CONSTRUCTION TYPE	AREA SUBTOTALS	AREA TOTALS	OCC. LOAD SUBTOTALS	OCC. LOAD TOTALS
SMOKE COMPARTMENT 3(A)	I-2	1B (SPRINKLED)		4400 SF		27
SMOKE COMPARTMENT 3(B)	I-2	1B (SPRINKLED)	3382 SF			12
MECHANICAL AREA			5610 SF			23
OTHER AREAS						
TOTAL - 3(B)				8992 SF		35


SMOKE COMPARTMENT 3(C)	I-2	1B (SPRINKLED)	12341 SF			70
SMOKE COMPARTMENT 3(D)	I-2	1B (SPRINKLED)	9351 SF			56

LEVEL THREE TOTALS:	ALTERNATES	5346 SF				
	RENOVATION	58913 SF				
	EXISTING	28657 SF				
	TOTAL	35094 SF				188

SMOKE COMPARTMENT REFUGE AREA DATA

SMOKE COMP.	REFUGE AREA AVAILABLE	REQUIRED COMBINED REFUGE AREAS OF ADJACENT SMOKE COMPARTMENTS
3(A)	*1000 SF	660 SF
3(B)	*2353 SF	660 SF
3(C)	7123 SF	1182 SF
3(D)	5732 SF	1982 SF

* CALCULATED AVAILABLE REFUGE AREA INCLUDES CORRIDOR AREAS ONLY FOR SMOKE COMPARTMENTS 3(A) & 3(B).

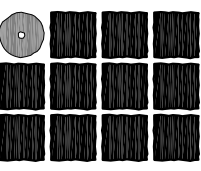

**Jensen
Yorba
Lott
Inc.**

522 West 10th Street
Juneau, Alaska 99801
phone 907-586-1070
fax 907-586-3959
jensenyorbalott.com



City & Borough of Juneau
Bartlett Regional Hospital
Medical / Surgical East Wing Renovation
CBJ Contract No. E10-221
Juneau, Alaska


REVISIONS

1	
---	--


SHEET TITLE
LIFE SAFETY DATA
LEVEL 3

DATE: July 1, 2010
FILE: 0859


A103

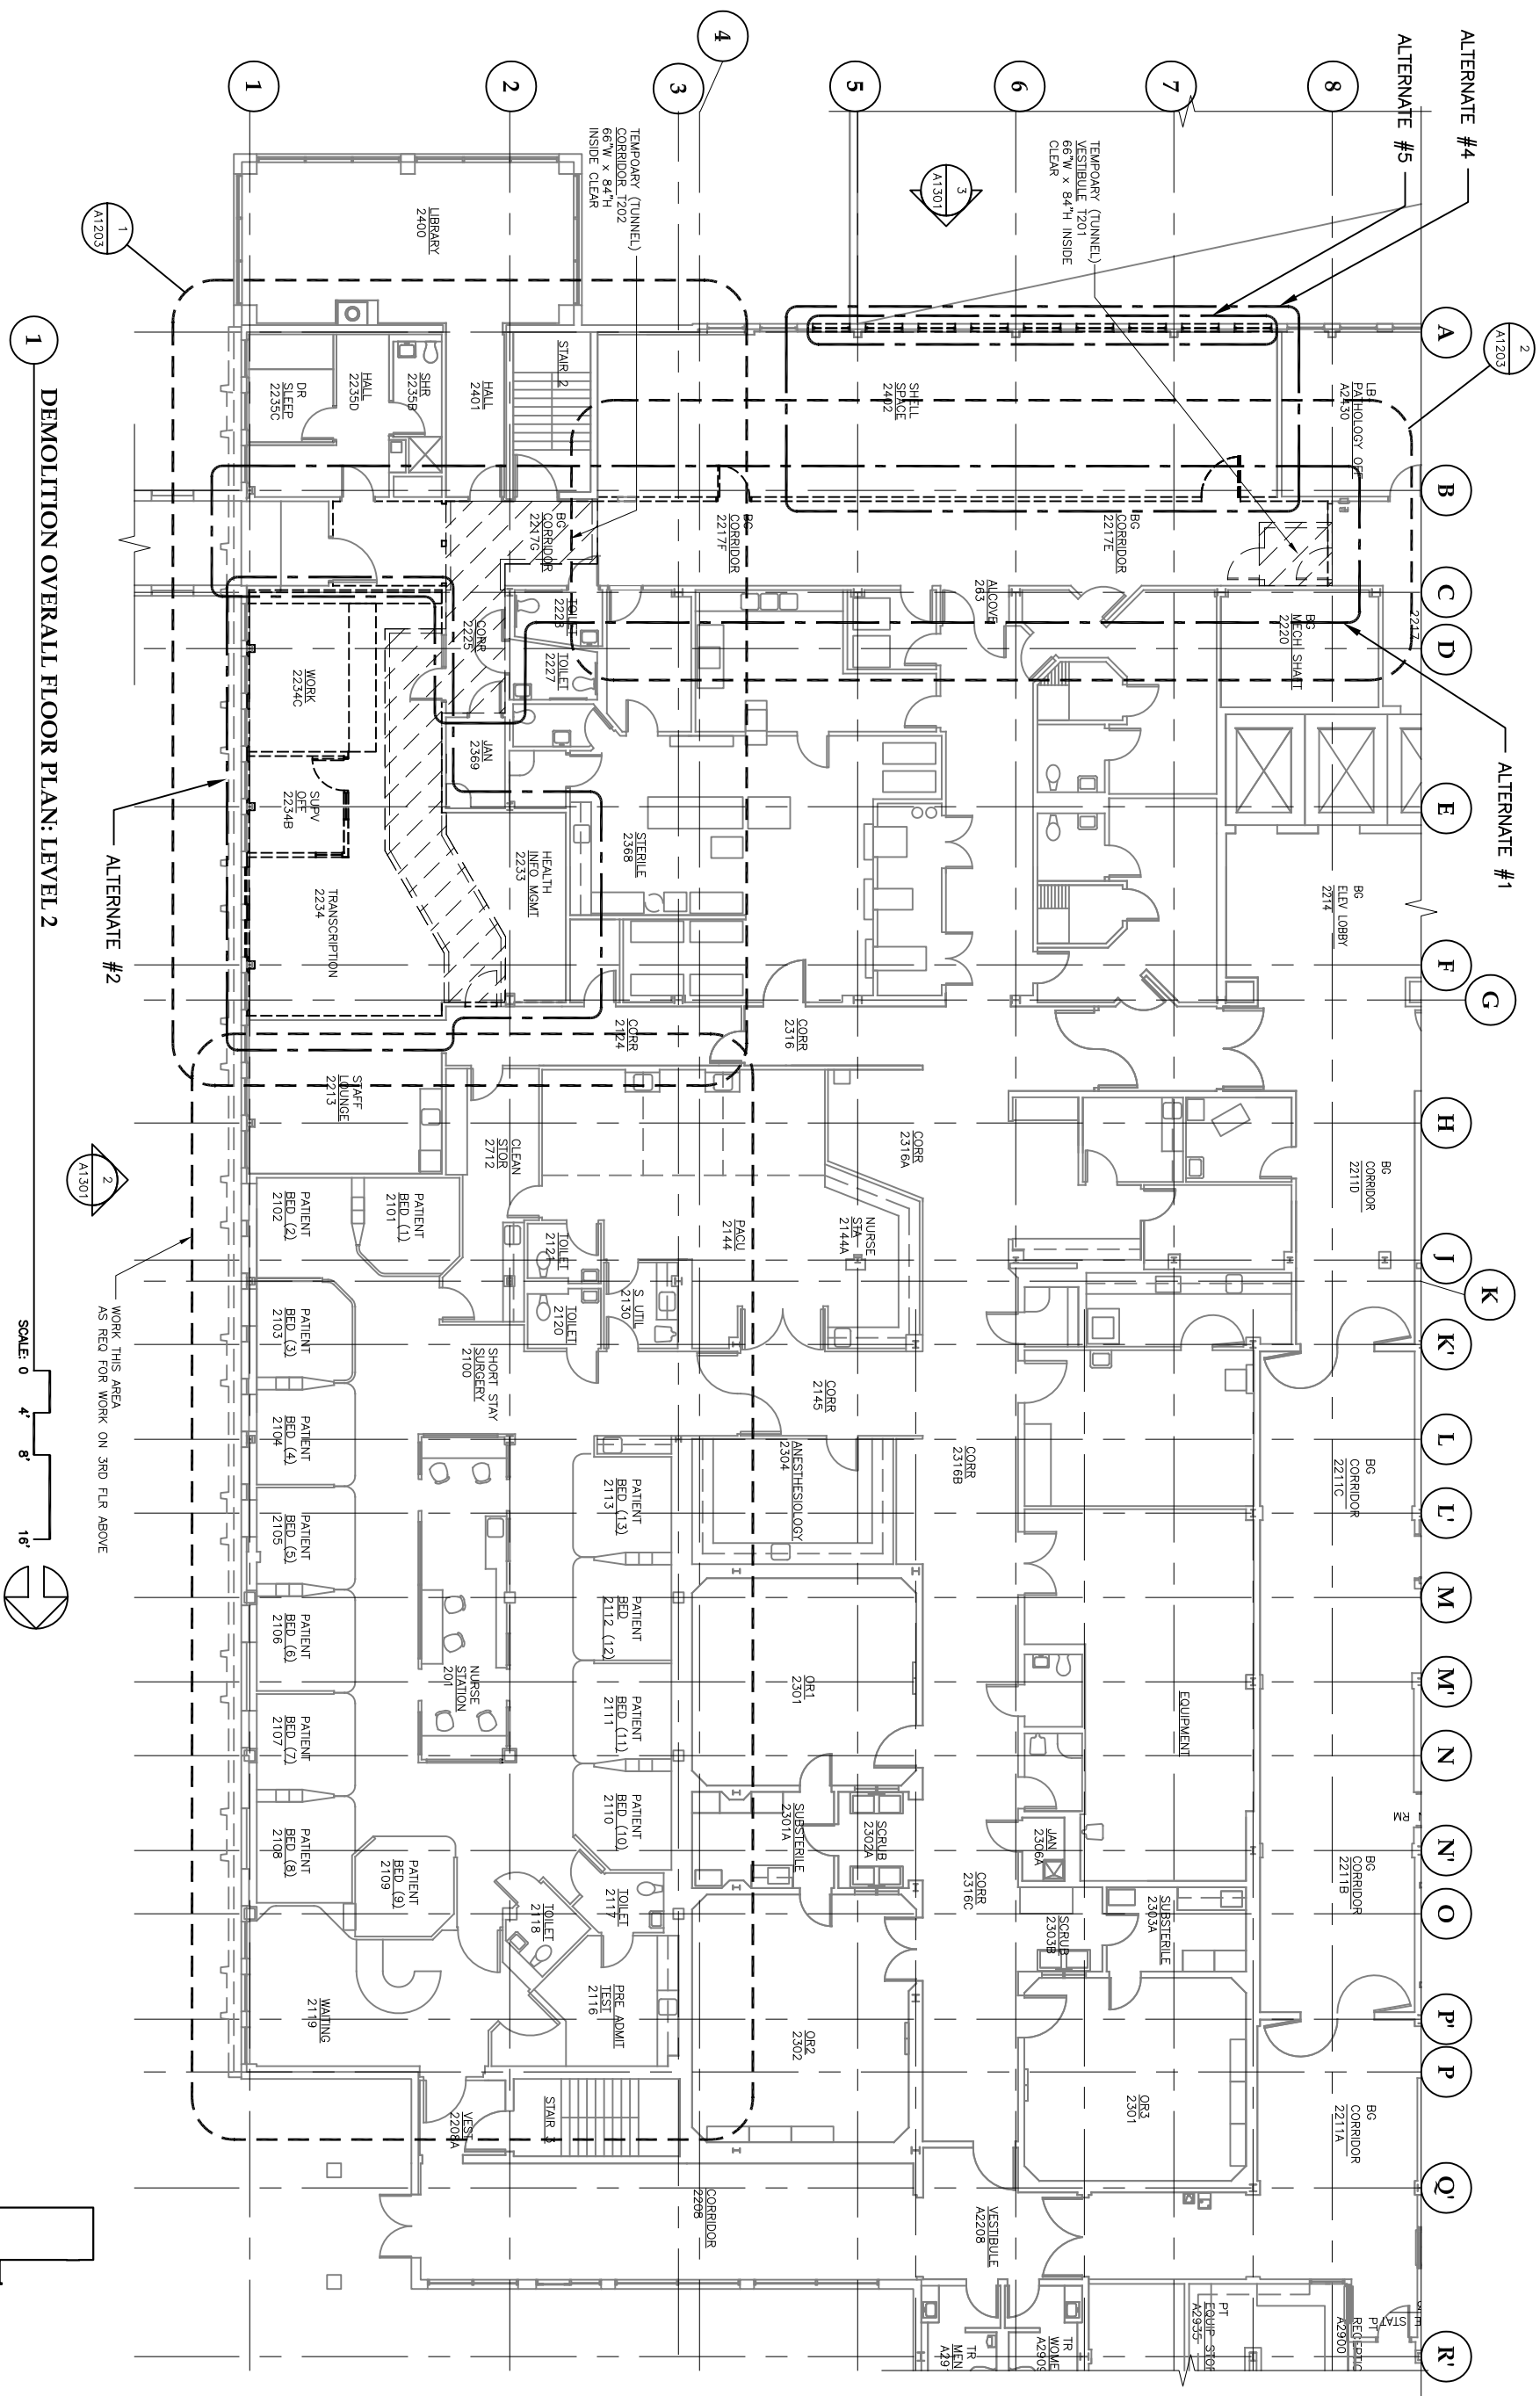

KEY PLAN: LEVEL 2

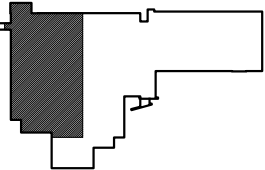


**City & Borough of Juneau
Bartlett Regional Hospital
Medical / Surgical East Wing Renovation
CBJ Contract No. E10-221
Juneau, Alaska**

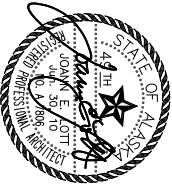

522 West 10th Street
Juneau, Alaska 99801
phone 907-586-1070
fax 907-586-3959
jensenyorbalott.com


**Jensen
Yorba
Lott
Inc**

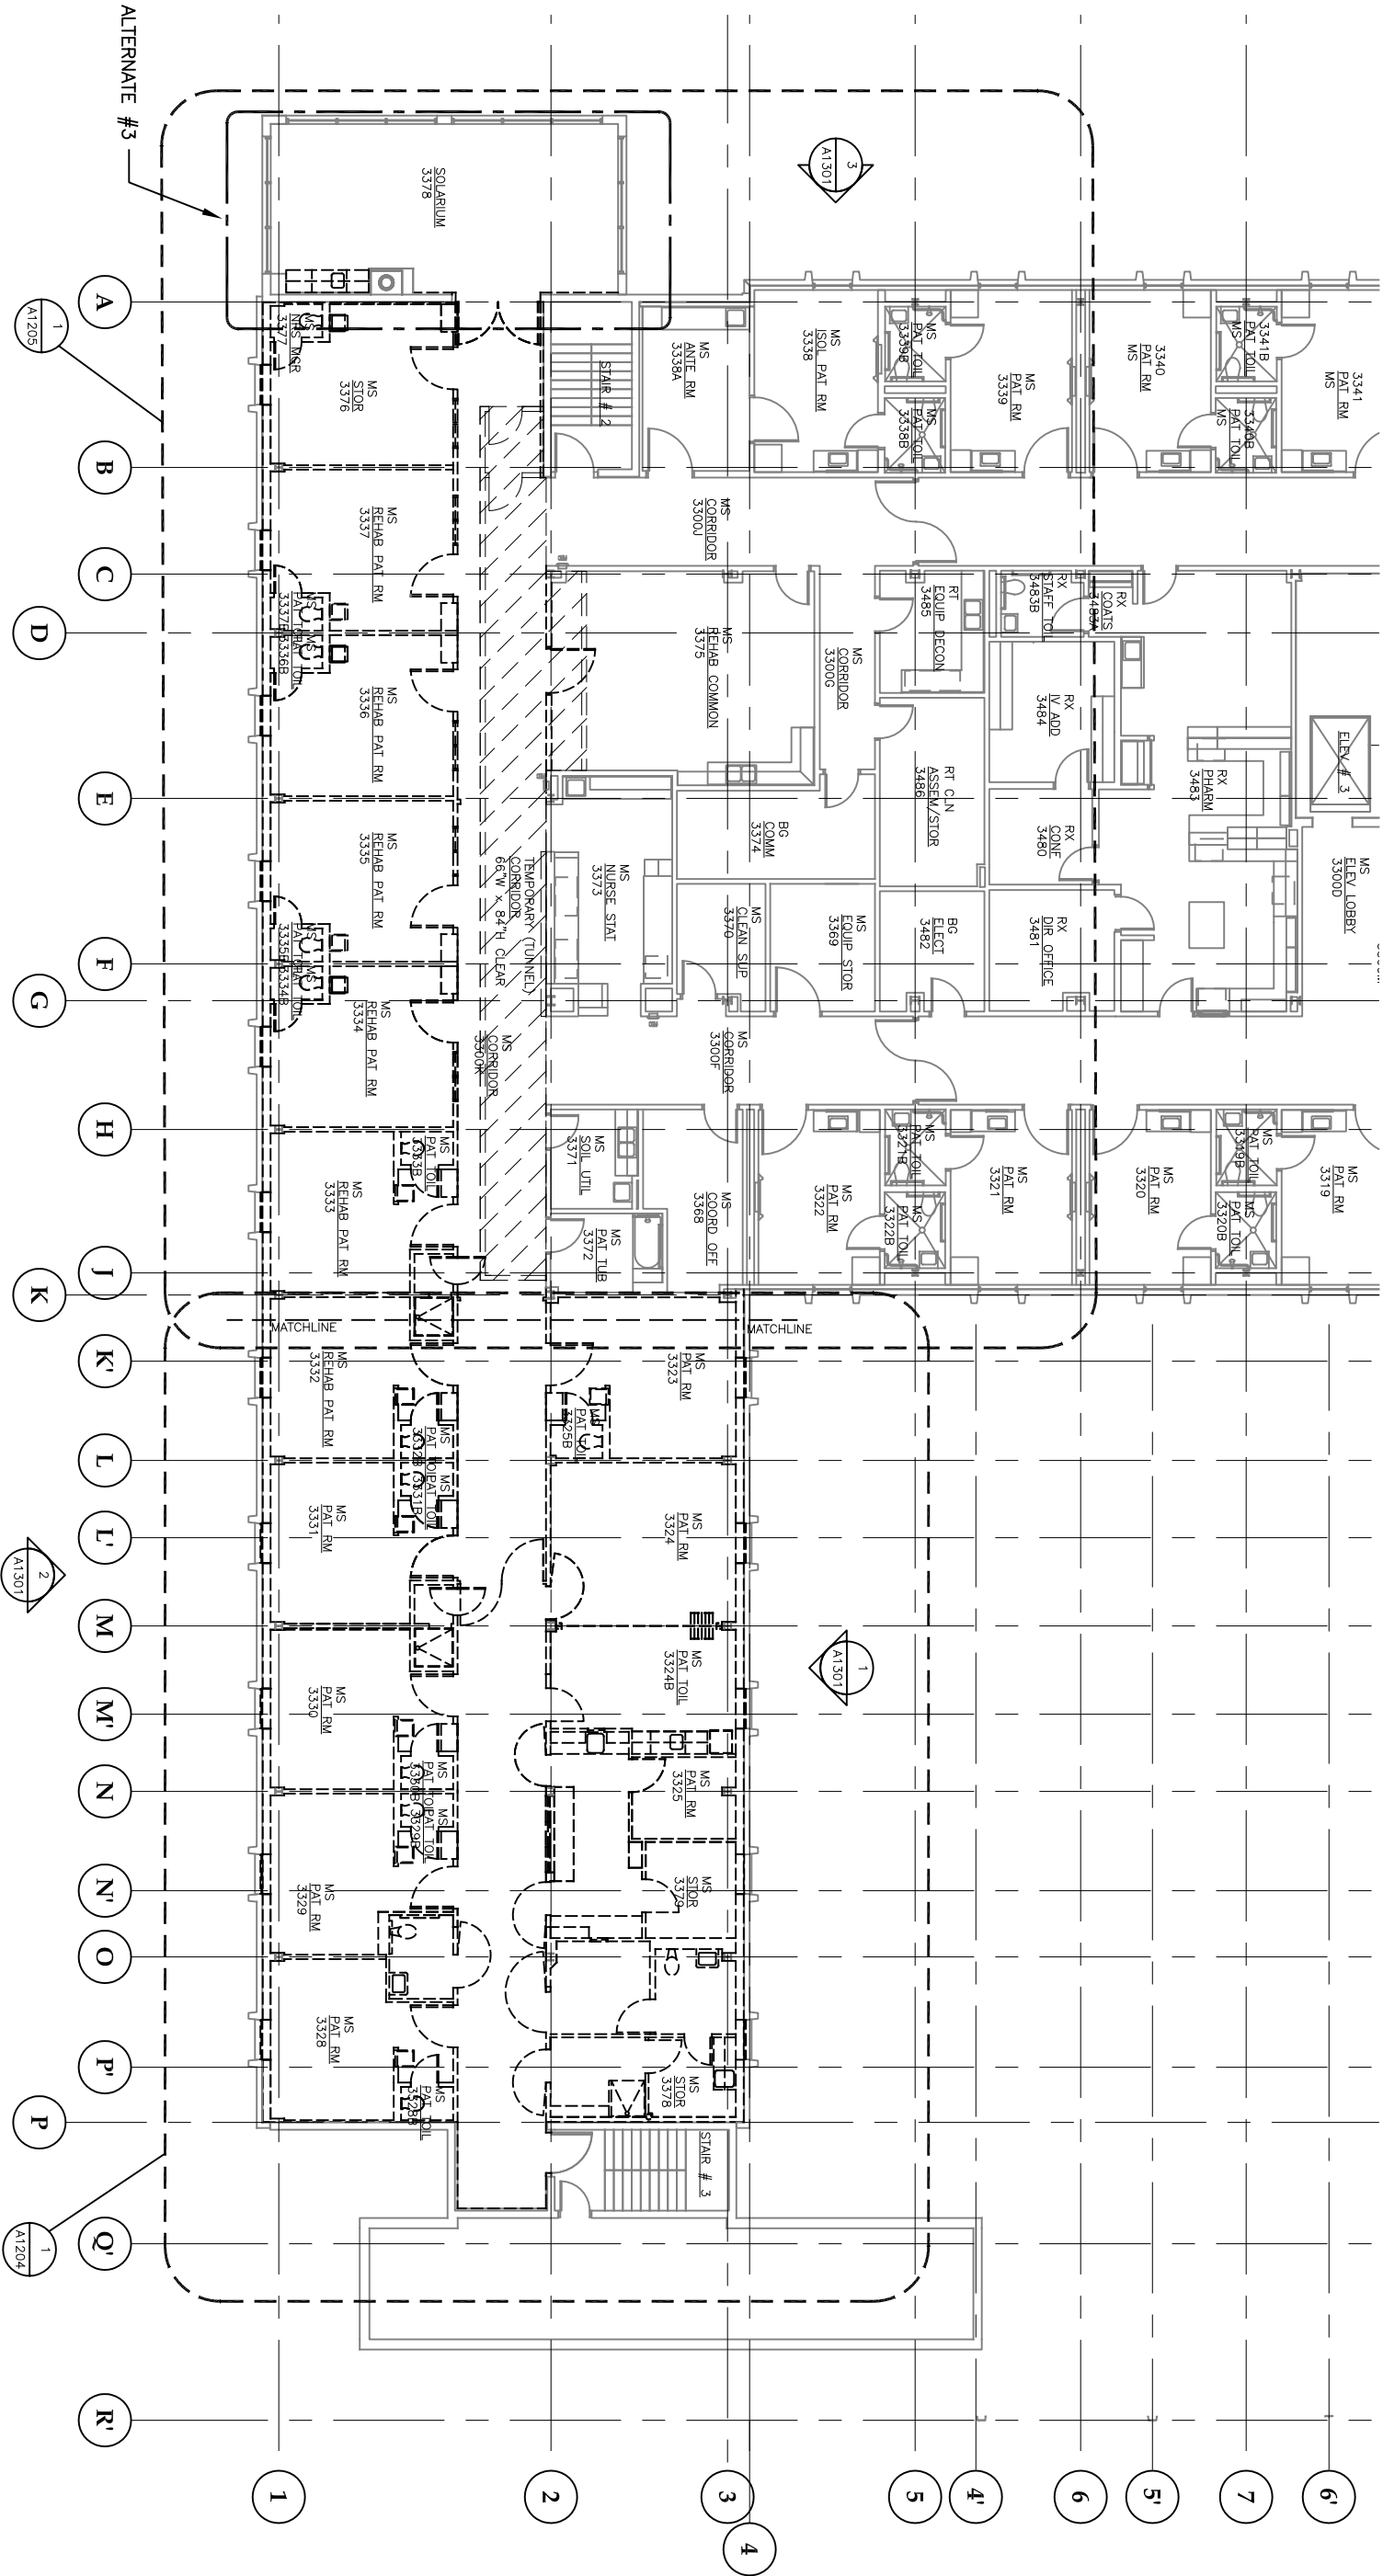

1 DEMOLITION OVERALL FLOOR PLAN: LEVEL 3

SCALE: 0 4' 8' 16'

KEY PLAN: LEVEL 3

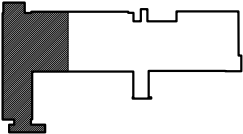

REVISIONS
1
2
3

SHEET TITLE
DEMOLITION
OVERALL
FLOOR PLAN
LEVEL 3
DATE: July 1, 2010
FILE: 0859


A1202


City & Borough of Juneau
Bartlett Regional Hospital
Medical/Surgical East Wing Renovation
CBJ Contract No. E10-221
Juneau, Alaska




522 West 10th Street
Juneau, Alaska 99801
phone 907-586-1070
fax 907-586-3959
jensenyorbalott.com

Jensen
Yorba
Lott
Inc.

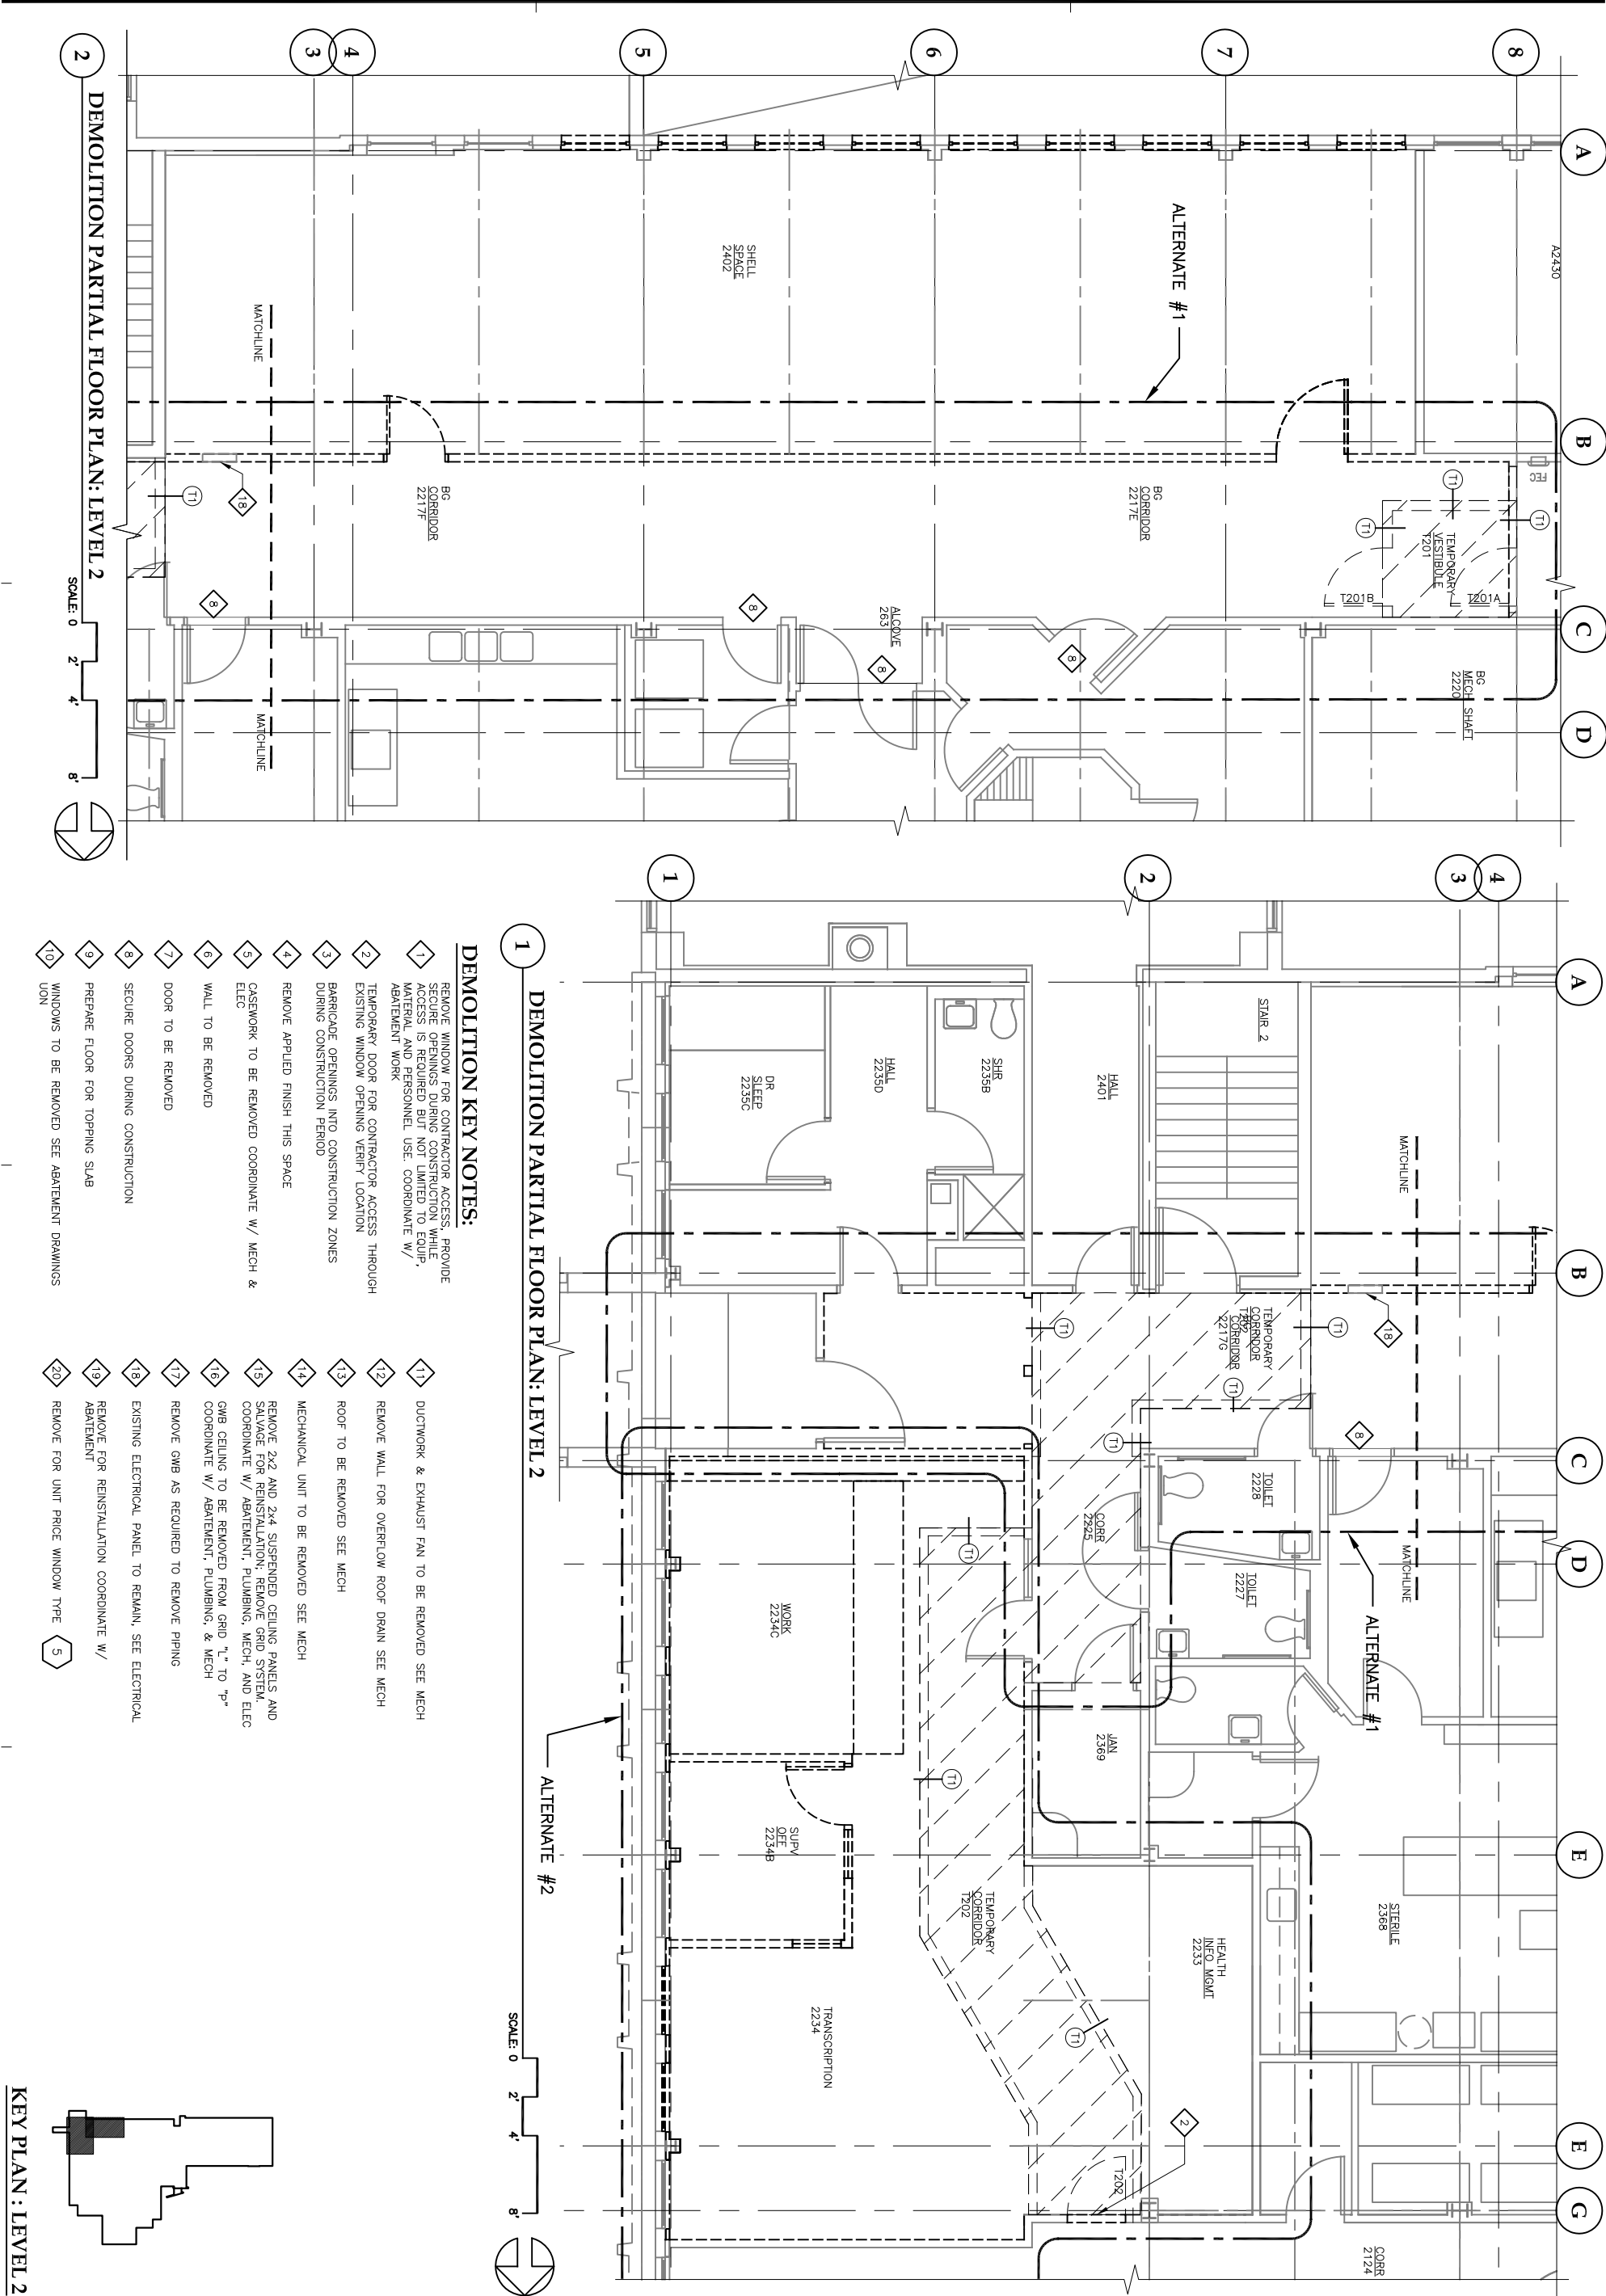

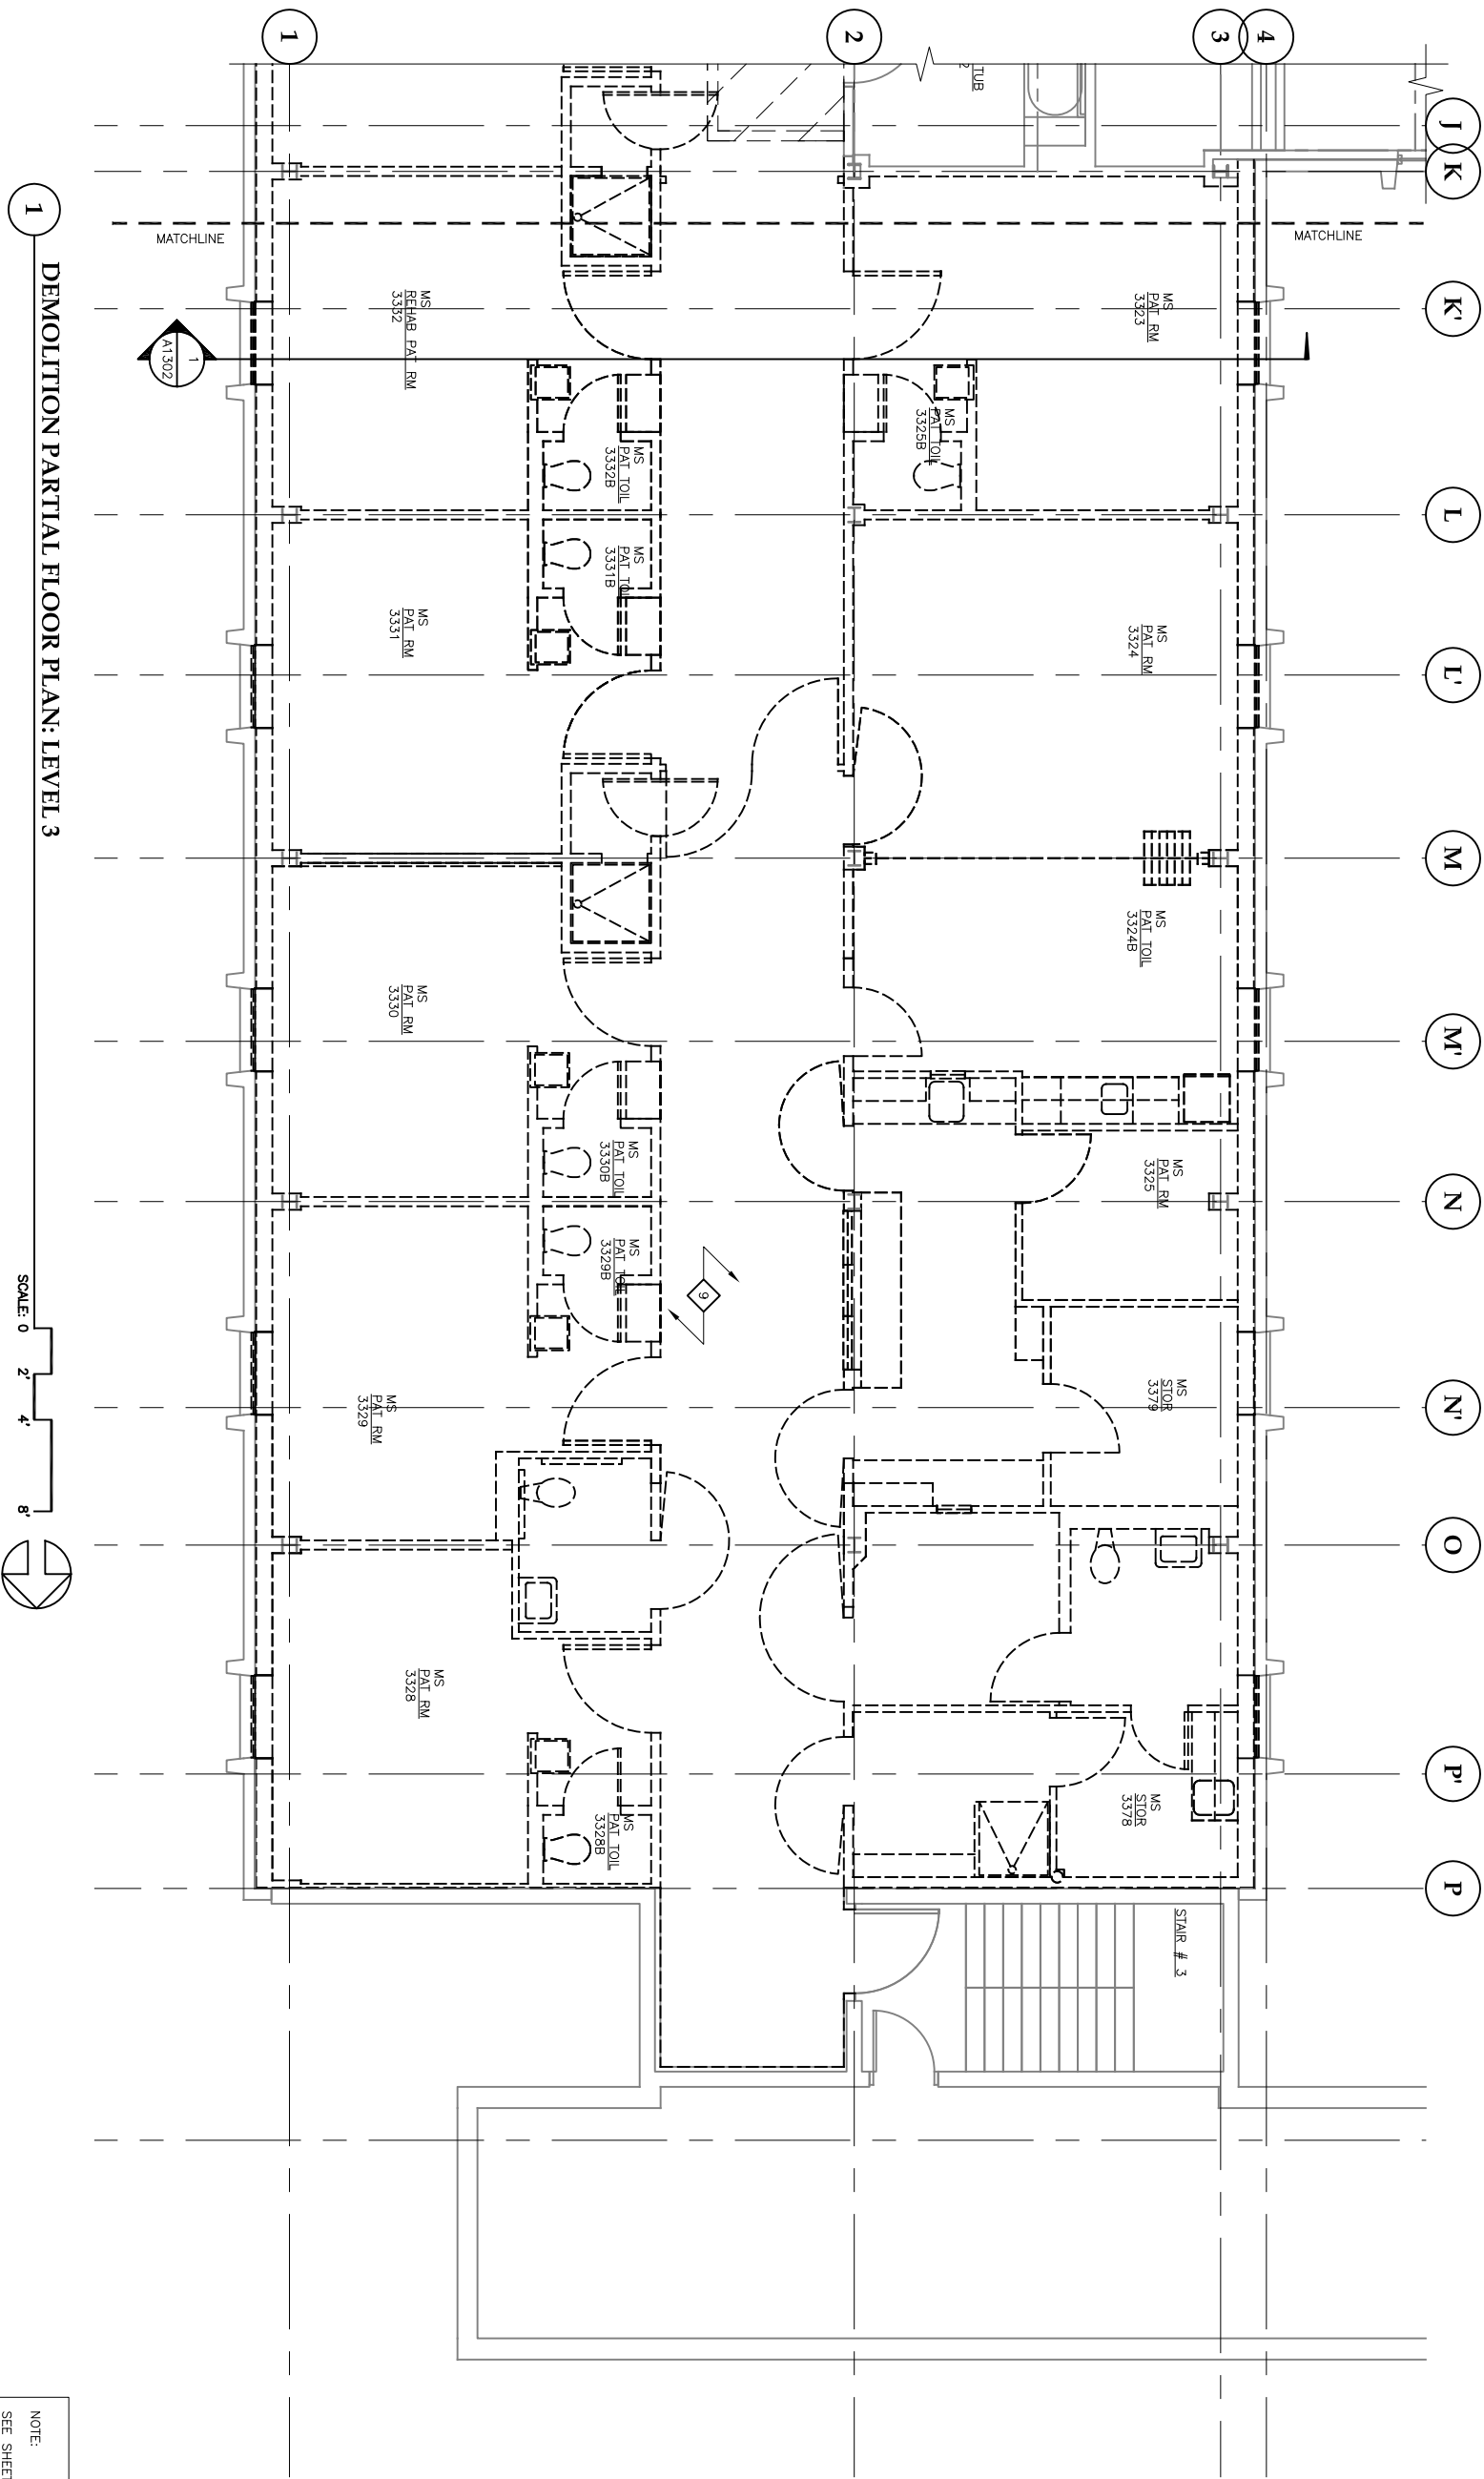

NOTE:
SEE SHEET A1203 FOR KEYNOTES

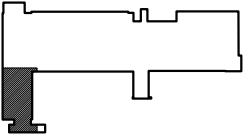

KEY PLAN: LEVEL 3

**Jensen
Yorba
Lott
Inc.**

522 West 10th Street
Umeau, Alaska 99801
phone 907-586-1070
fax 907-586-3959
jensenyorbalott.com




City & Borough of Juneau
Bartlett Regional Hospital
Medical / Surgical East Wing Renovation
CBJ Contract No. E10-221
Juneau, Alaska

--

SHEET TITLE
DEMOLITION
PARTIAL FLOOR
PLAN
LEVEL 3

DATE: July 1, 2010
FILE: 0859


A1204

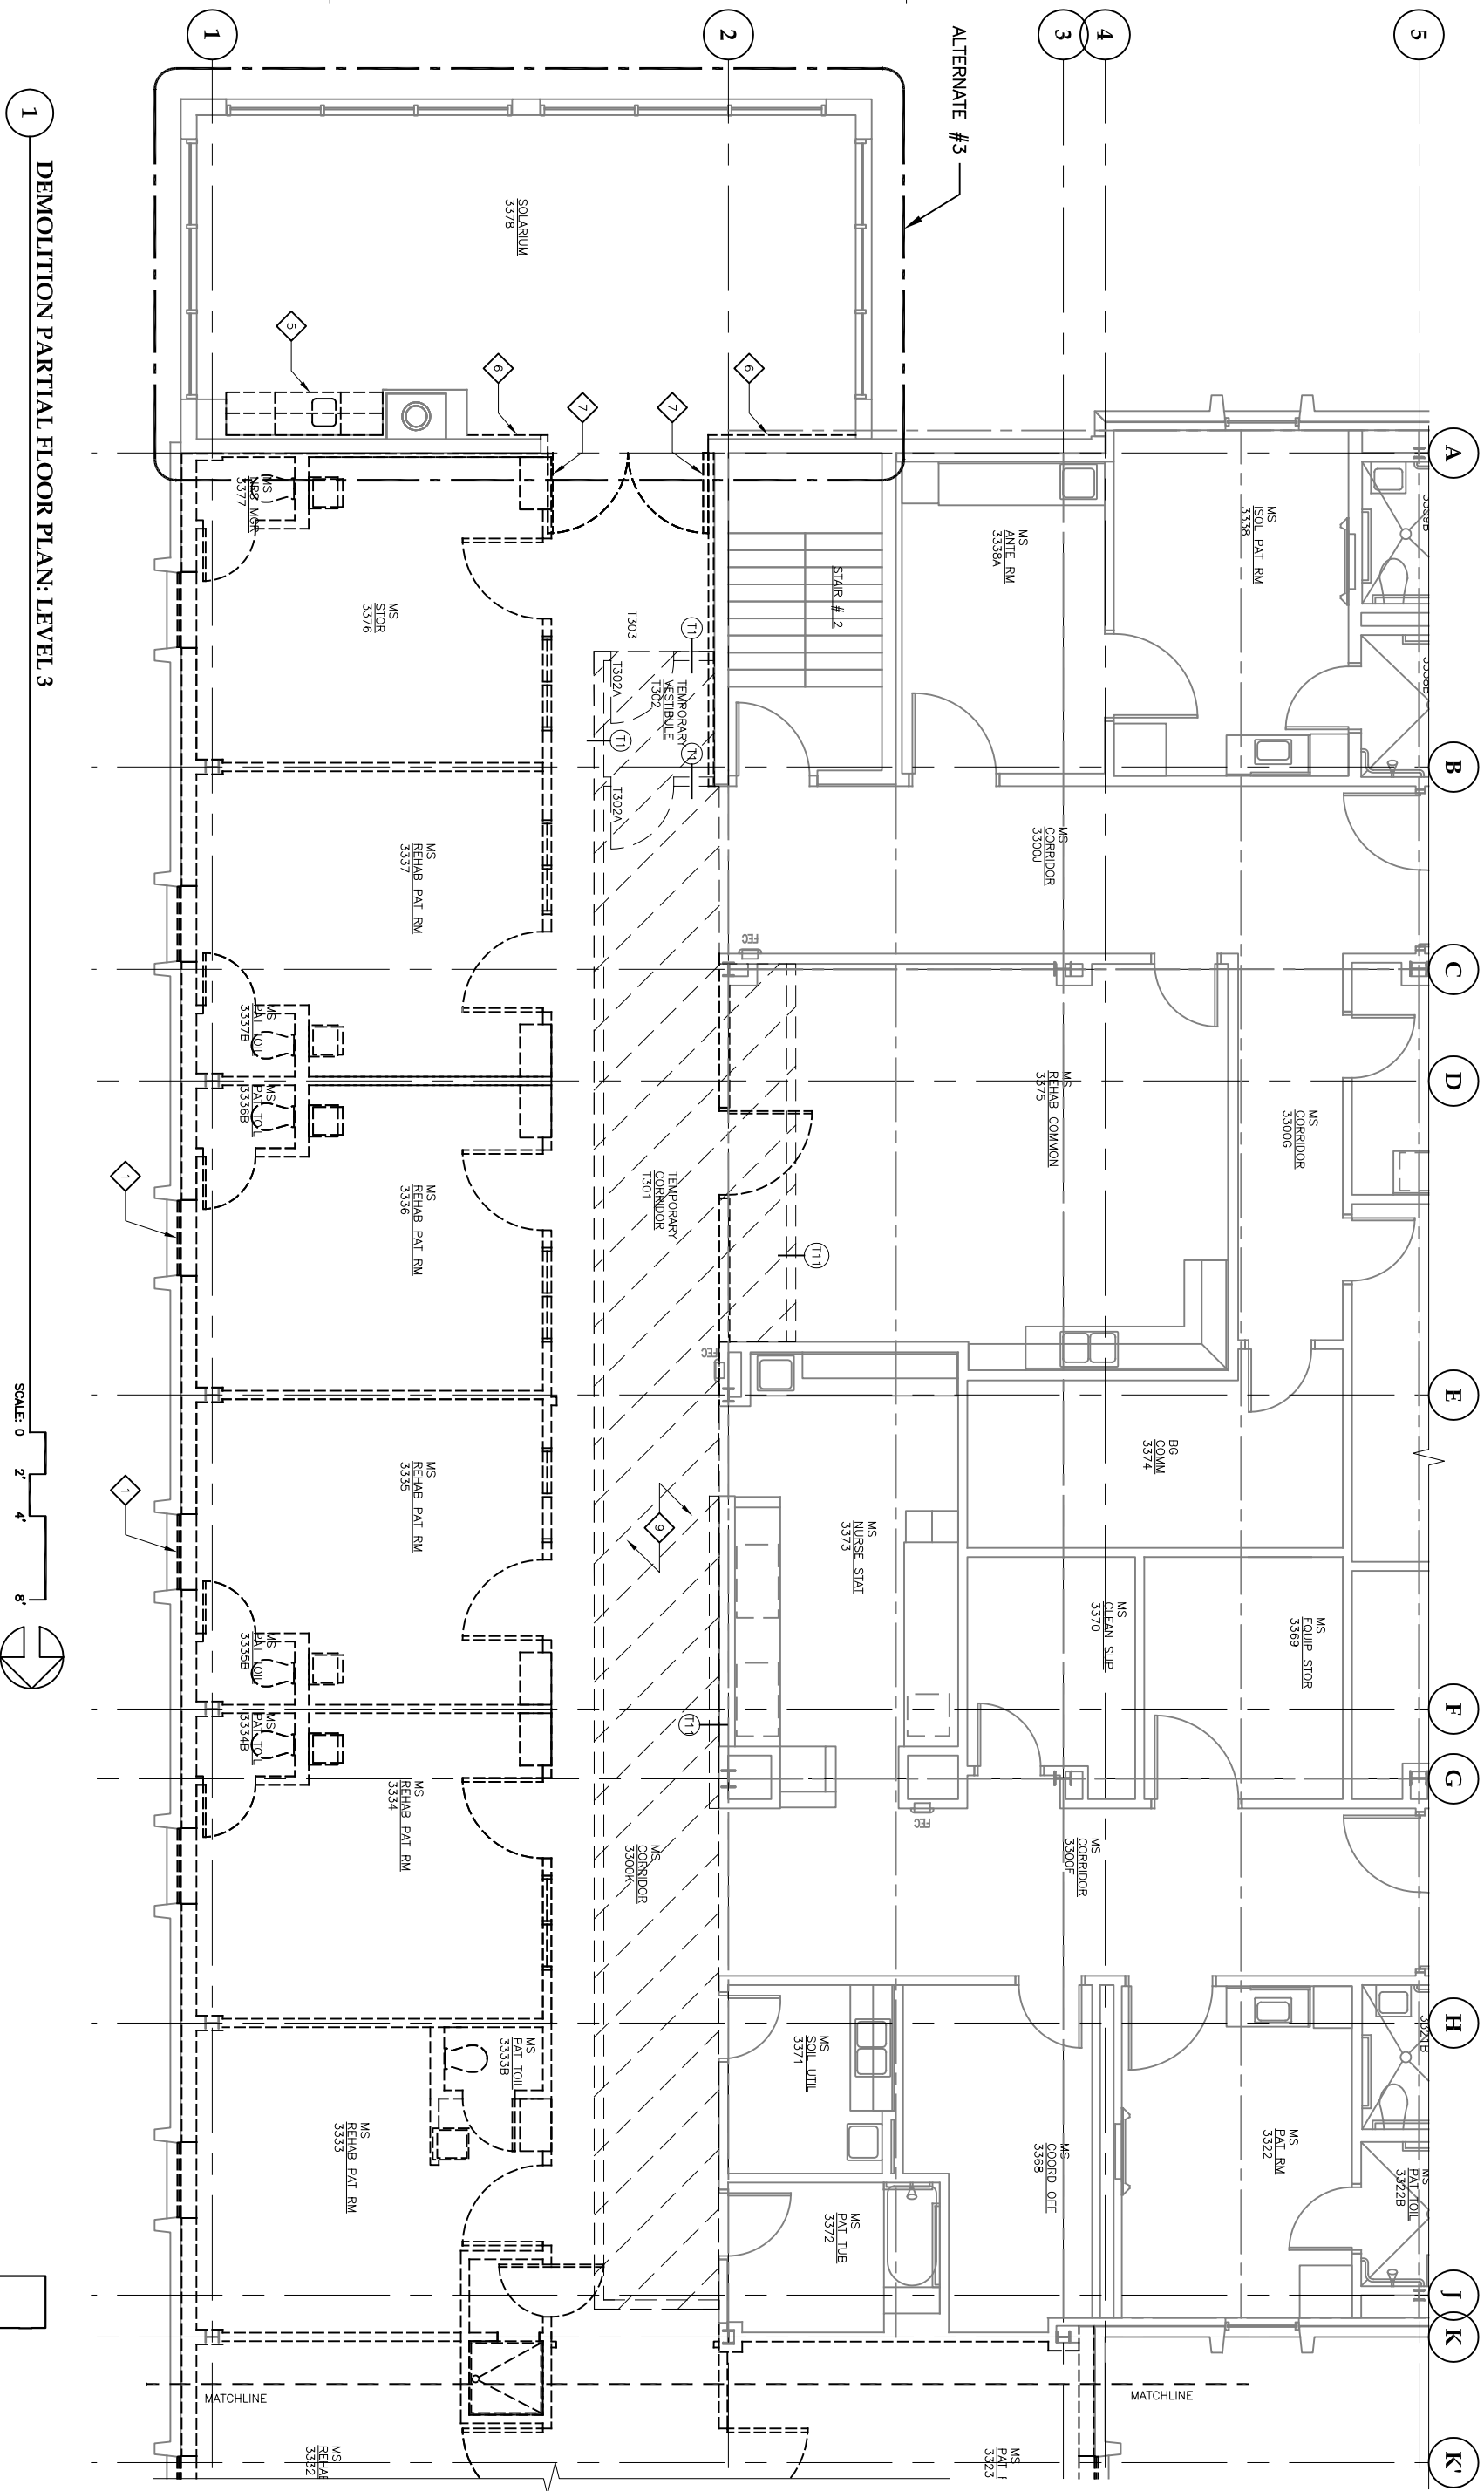

DEMOLITION PARTIAL FLOOR PLAN: LEVEL 3

SCALE: 0 2' 4' 8'

NOTE:
SEE SHEET A1203 FOR KEYNOTES

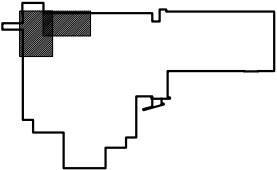

KEY PLAN: LEVEL 2

City & Borough of Juneau
Bartlett Regional Hospital
Medical / Surgical East Wing Renovation
CBJ Contract No. E10-221
Juneau, Alaska




522 West 10th Street
Juneau, Alaska 99801
phone 907-586-1070
fax 907-586-3959
jensenyorbalott.com



**Jensen
Yorba
Lott
Inc.**

A1205

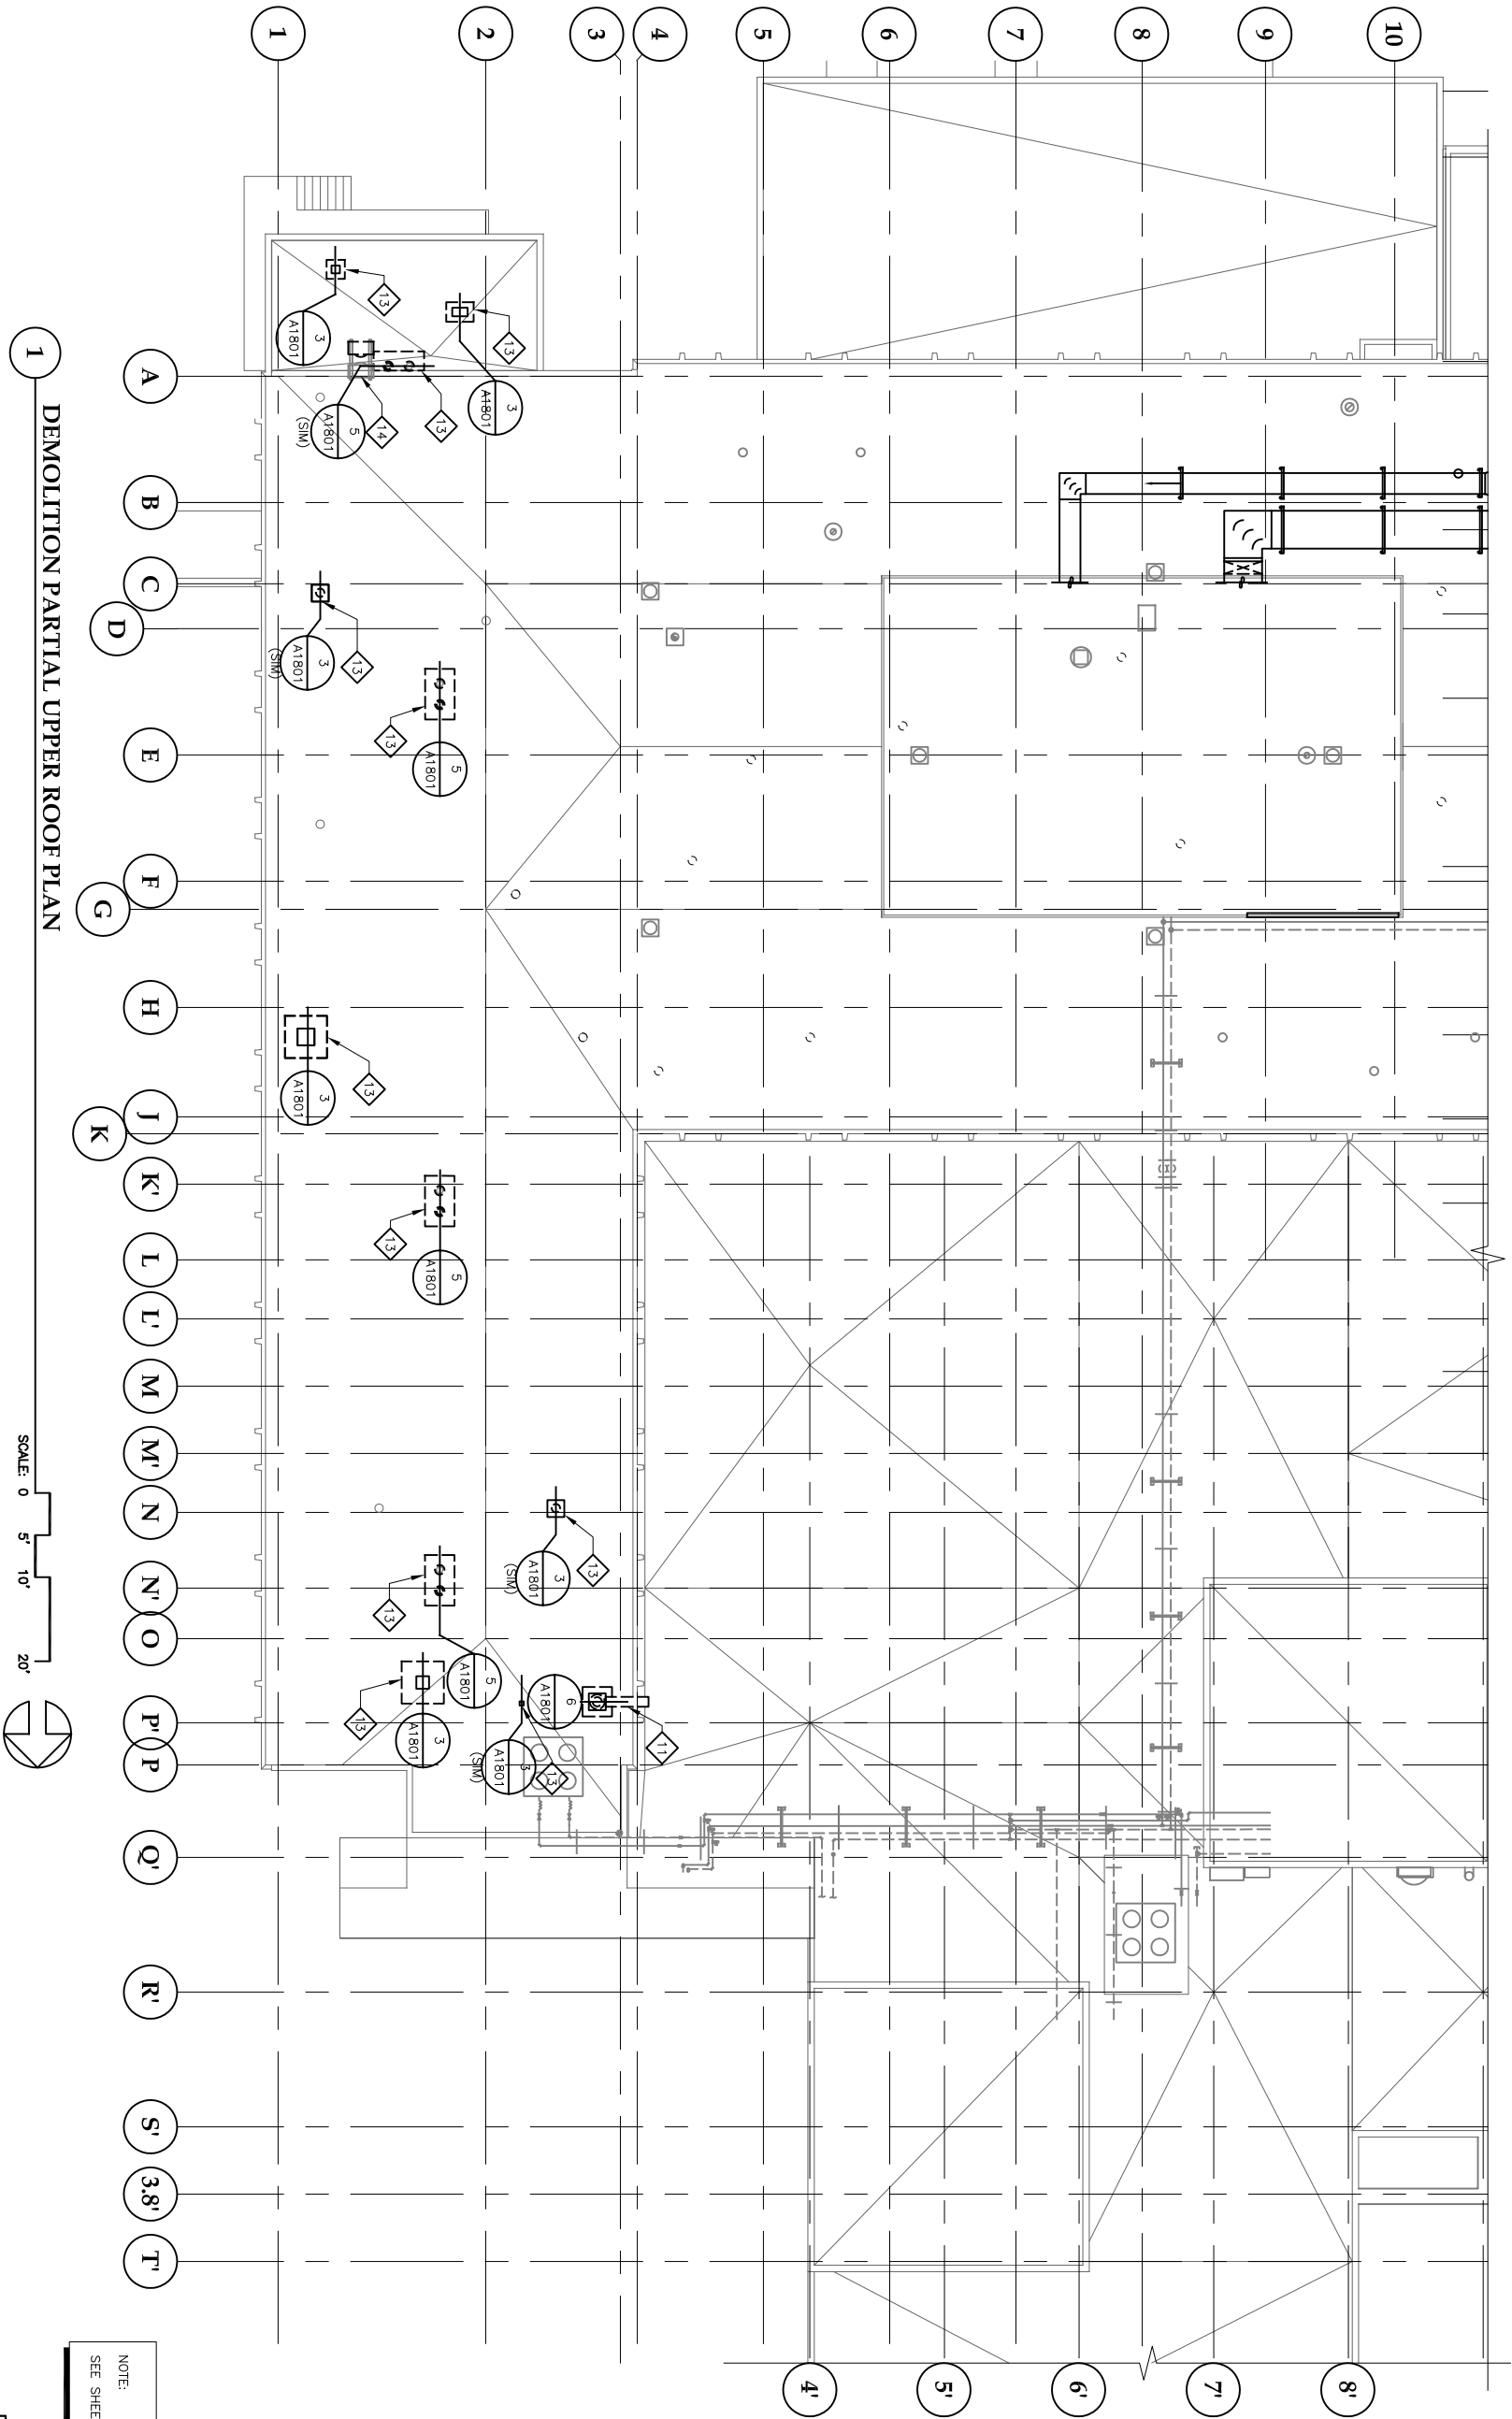

NOTE:
SEE SHEET A1203 FOR KEYNOTES




KEY PLAN : LEVEL 3


City & Borough of Juneau
Bartlett Regional Hospital
Medical / Surgical East Wing Renovation
CBJ Contract No. E10-221
Juneau, Alaska



522 West 10th Street
Juneau, Alaska 99801
phone 907-586-1070
fax 907-586-3959
jensenyorbahlott.com

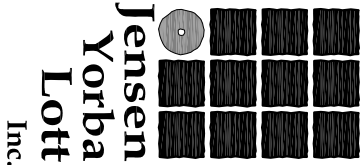


SHEET TITLE
DEMOLITION
PARTIAL
UPPER
ROOF PLAN
DATE: July 1, 2010
FILE: 0859

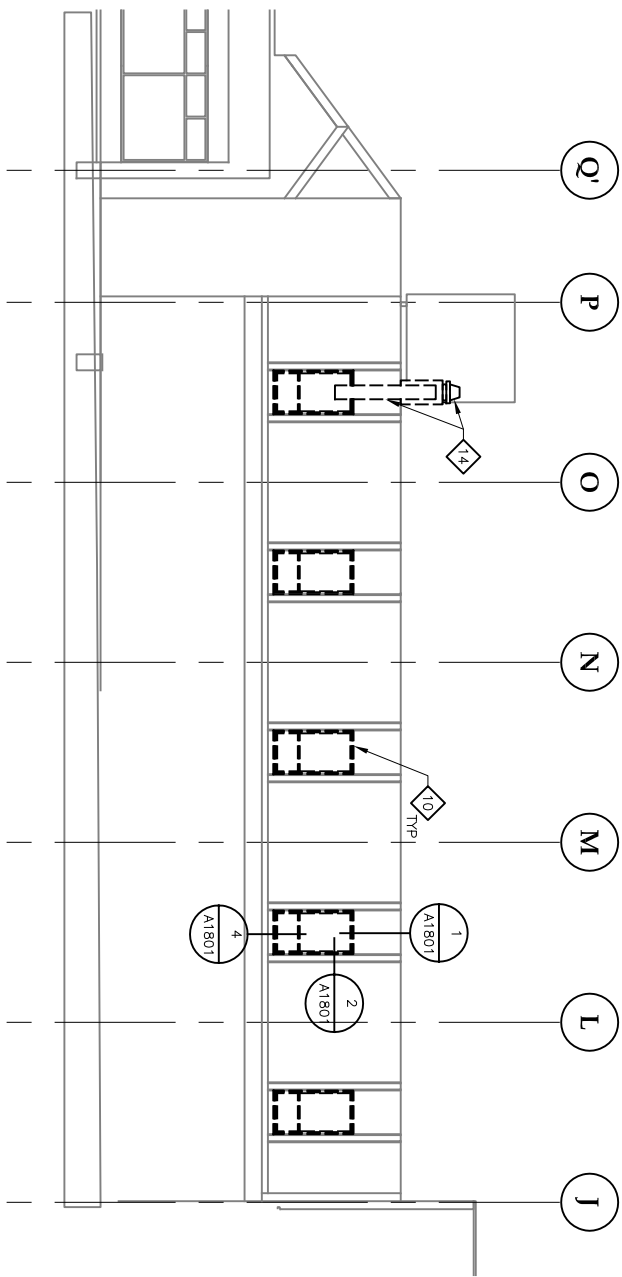


1 DEMOLITION: EXTERIOR ELEVATION - WEST

SCALE: 0 4' 8' 16'

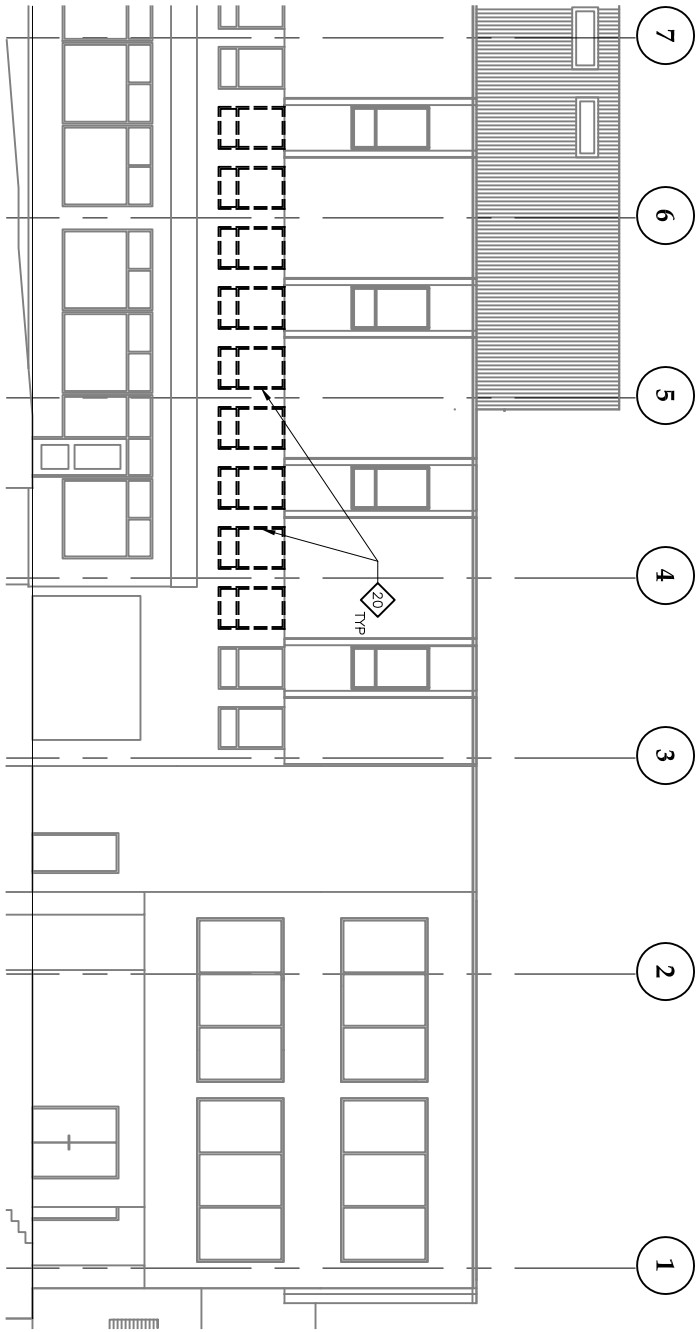

3 EXTERIOR ELEVATION - SOUTH


SCALE: 0 4' 8' 16'

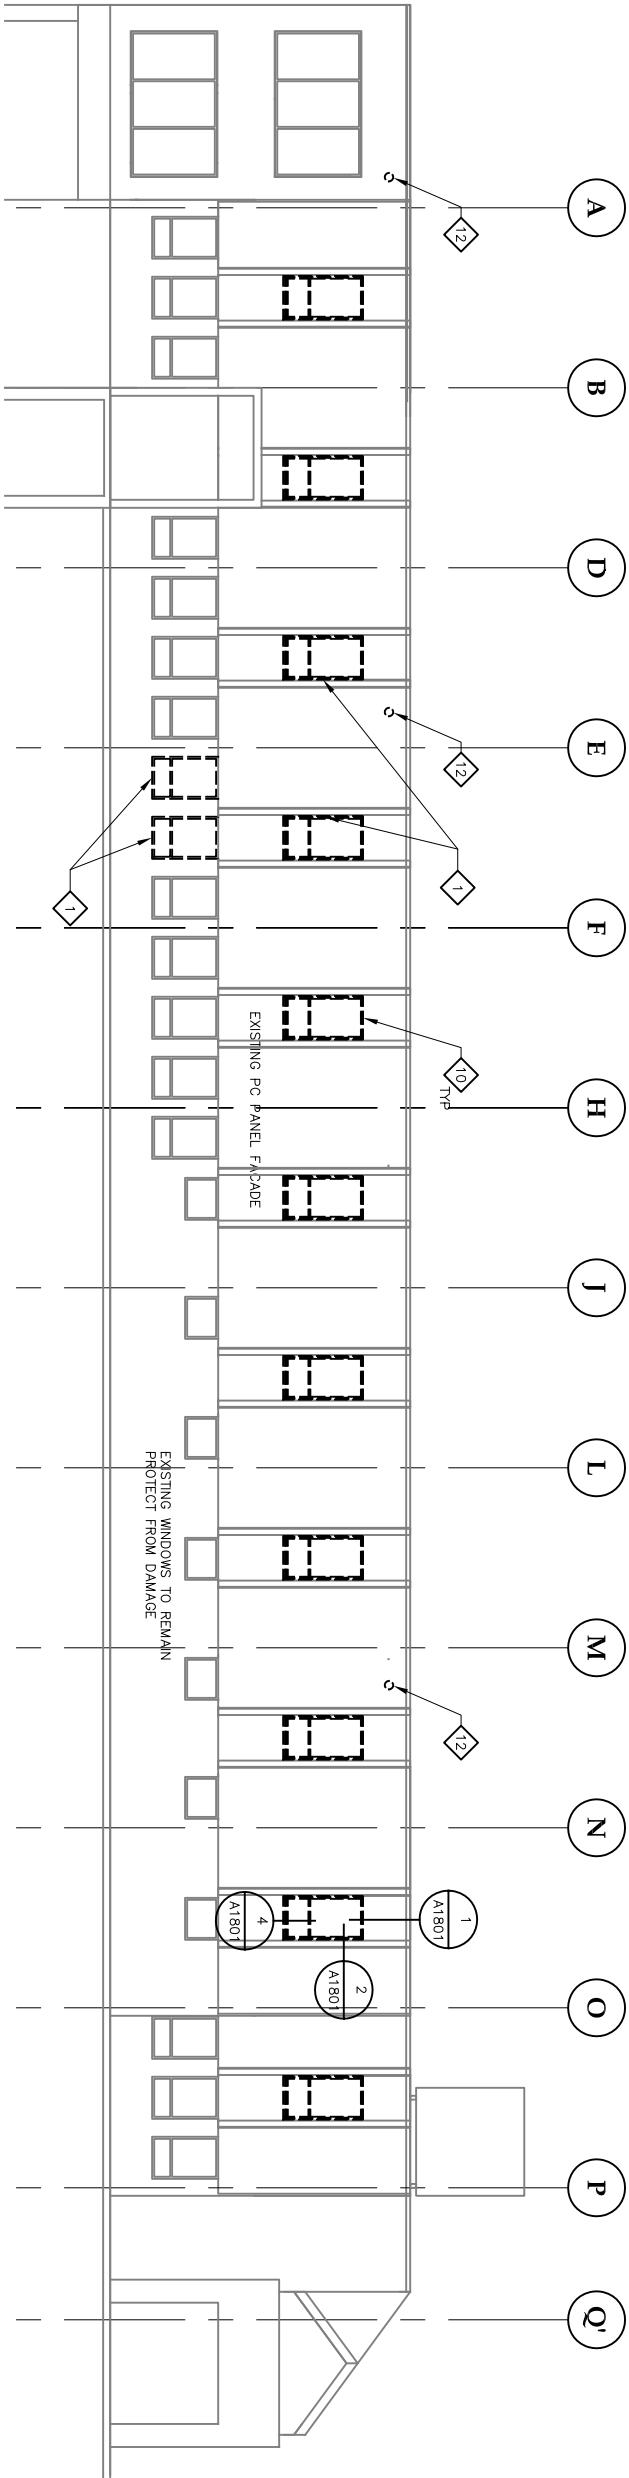

2 DEMOLITION: EXTERIOR ELEVATION - EAST

SCALE: 0 4' 8' 16'

NOTE:
SEE SHEET A1203 FOR KEYNOTES

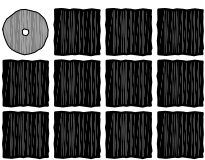

**Jensen
Yorba
Lott
Inc.**
522 West 10th Street
Juneau, Alaska 99801
phone 907-586-1070
fax 907-586-3959
jensenyorbalott.com




**City & Borough of Juneau
Bartlett Regional Hospital
Medical / Surgical East Wing Renovation
CBJ Contract No. E10-221
Juneau, Alaska**

REVISIONS


SHEET TITLE
DEMOLITION
EXTERIOR
ELEVATIONS

DATE: July 1, 2010
FILE: 0859

A1301

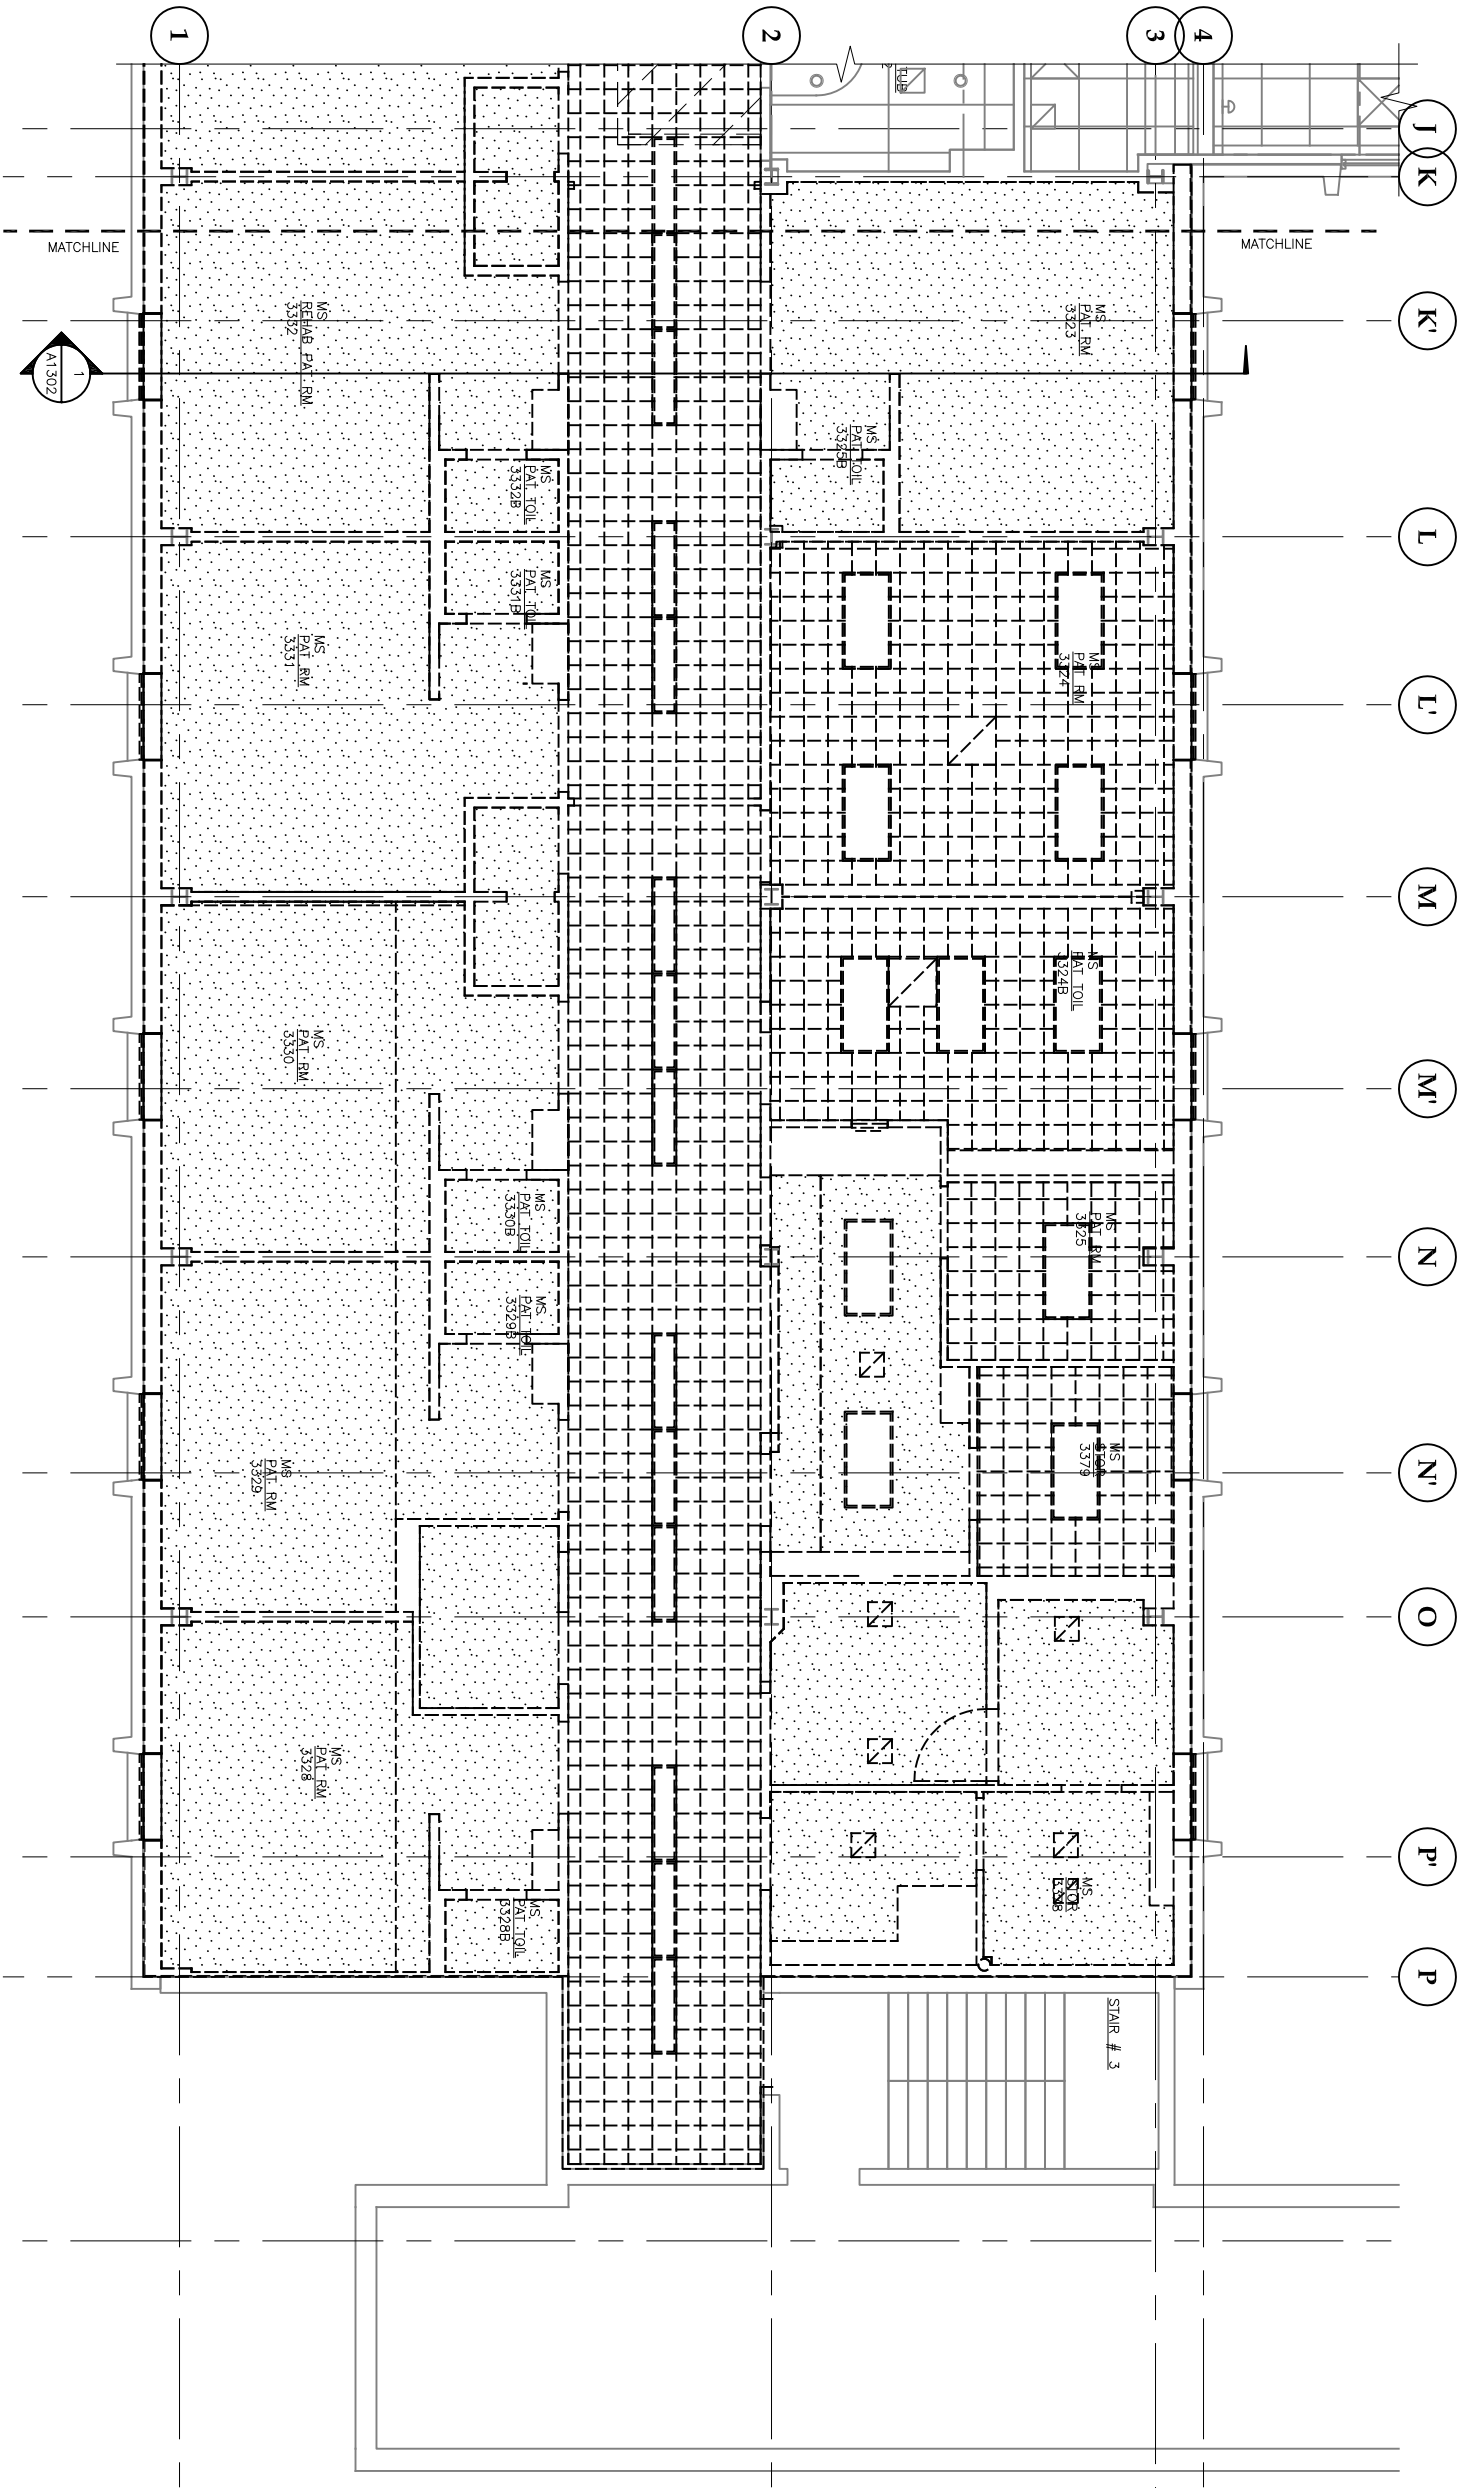


KEY PLAN: LEVEL 3

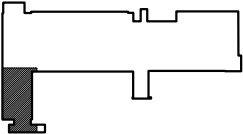

A1603


REVISIONS
1
2
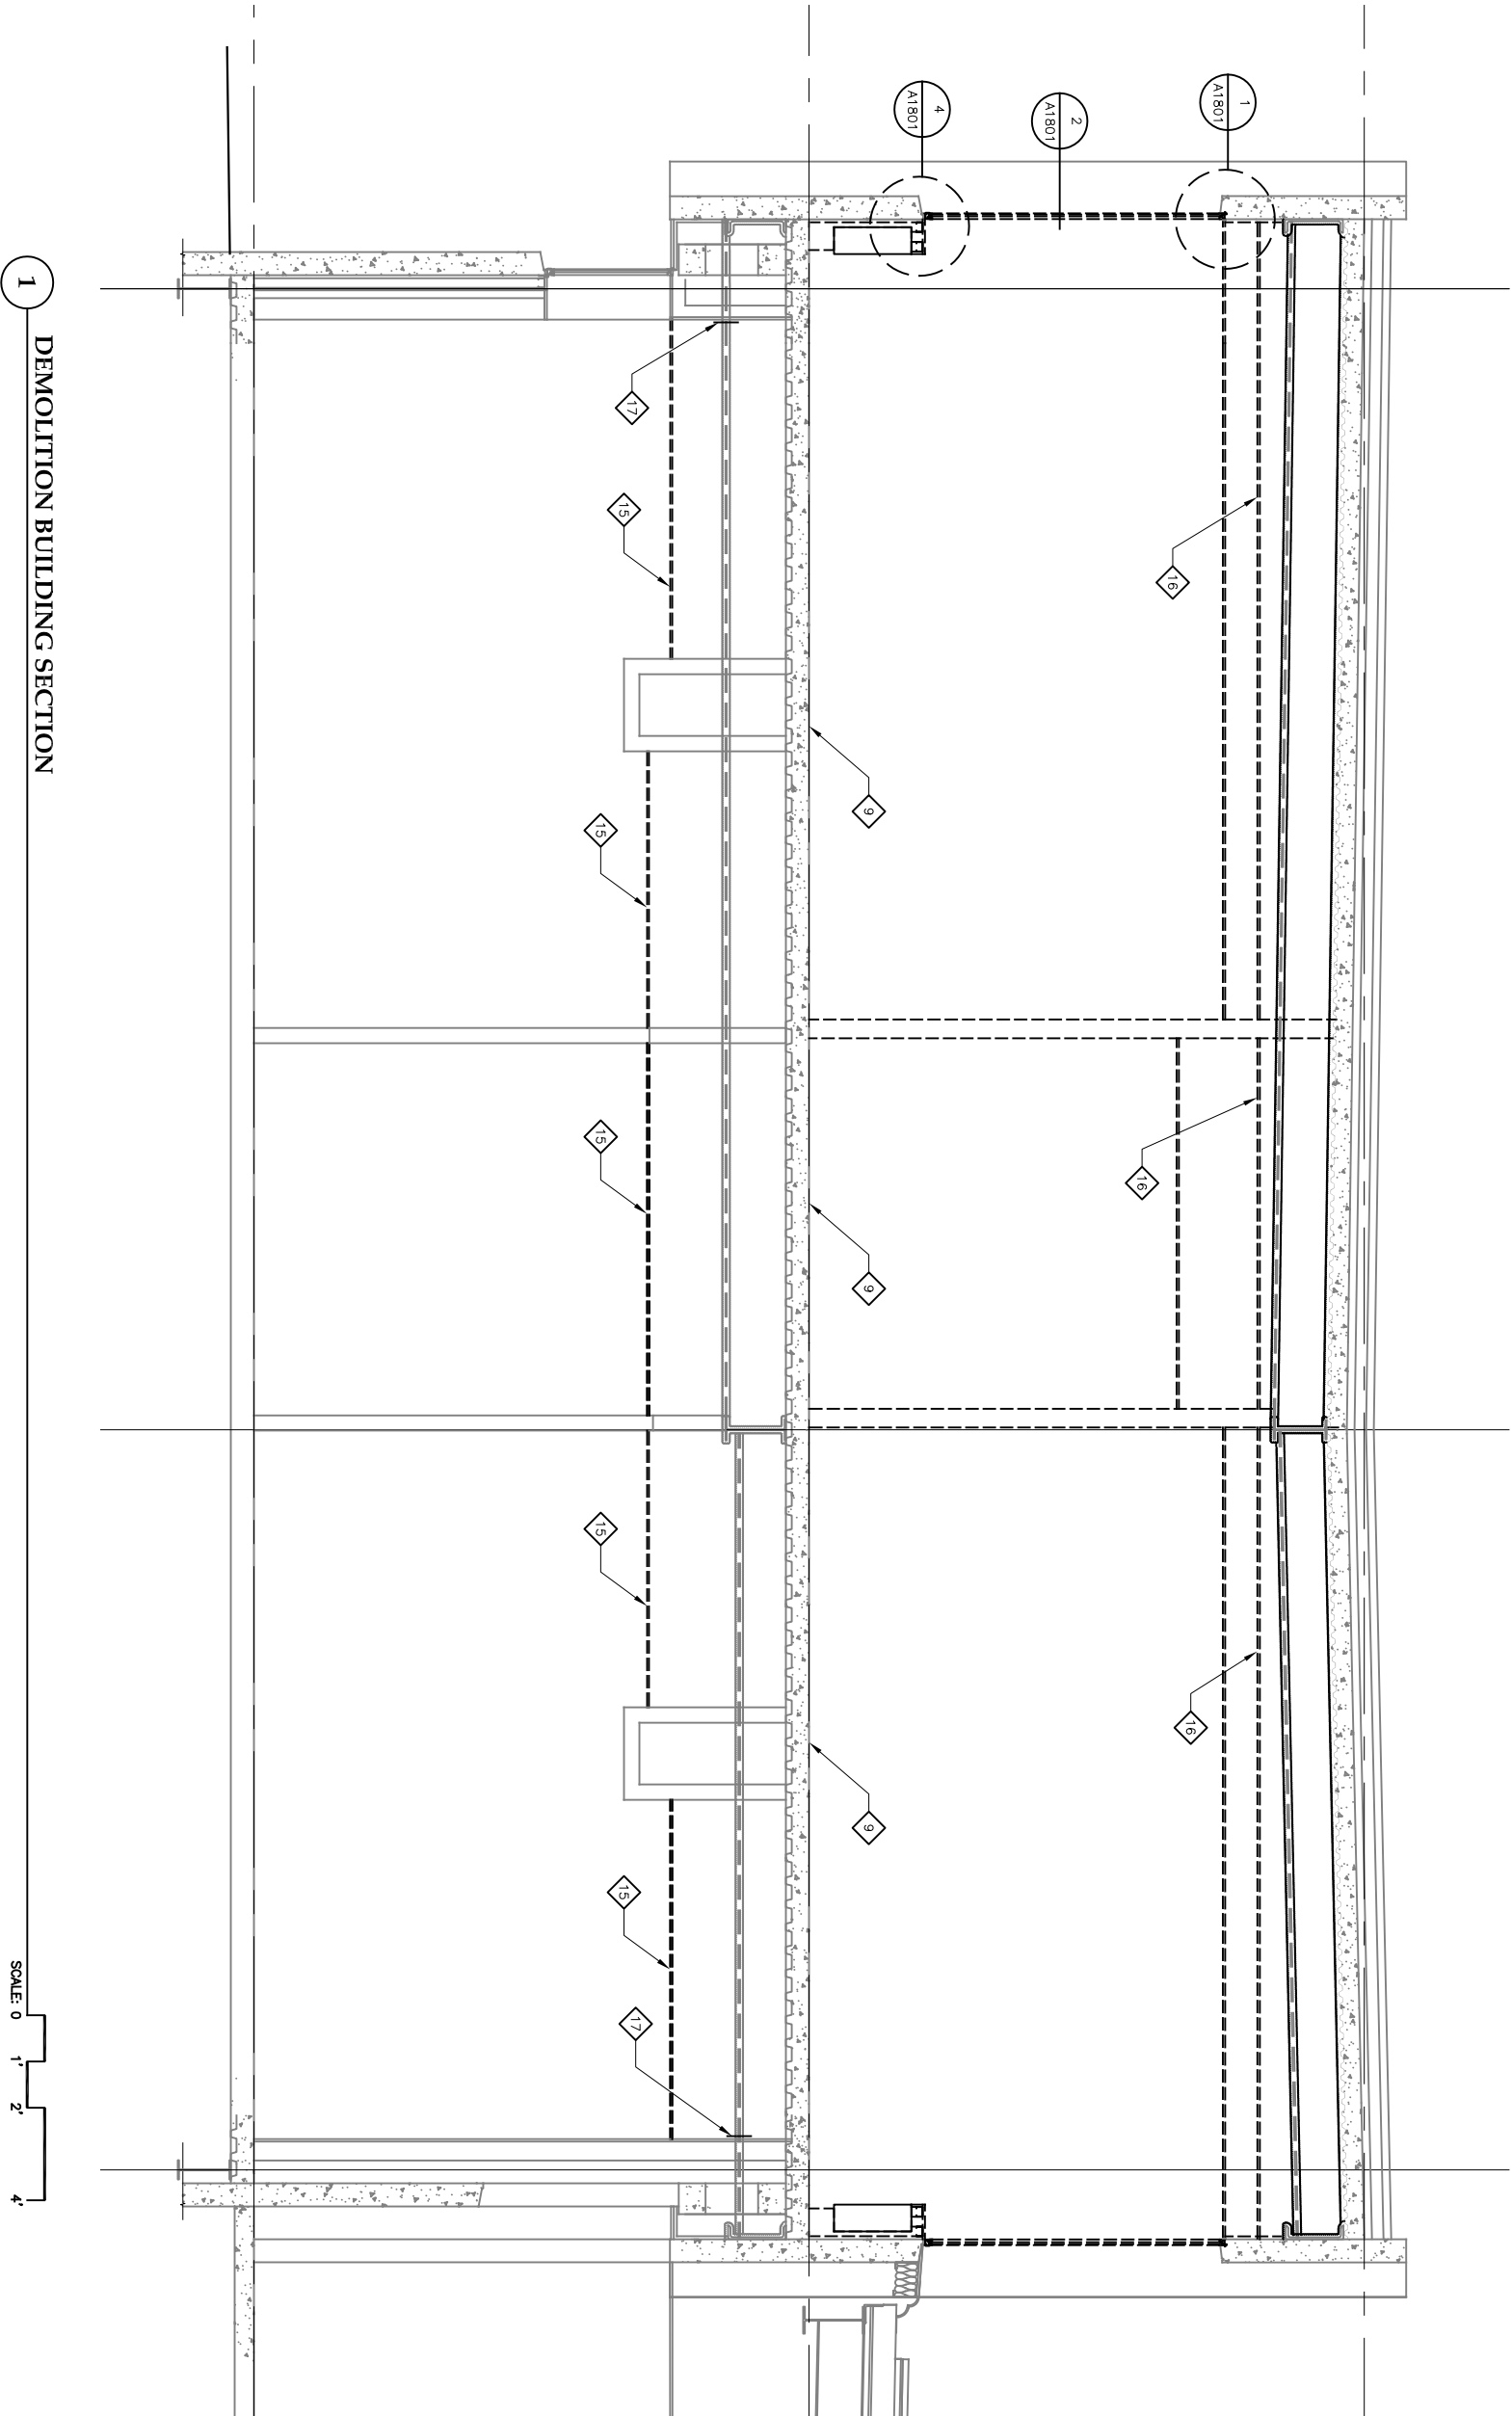

1 DEMOLITION BUILDING SECTION

SCALE: 0 1' 2' 4'

NOTE:
SEE SHEET A1203 FOR KEYNOTES

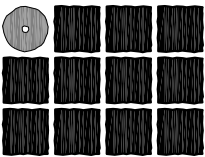


**Jensen
Yorba
Lott
Inc.**

522 West 10th Street
Juneau, Alaska 99801
phone 907-586-1070
fax 907-586-3959
jensenyorbalott.com



**City & Borough of Juneau
Bartlett Regional Hospital
Medical / Surgical East Wing Renovation
CBJ Contract No. E10-221
Juneau, Alaska**



REVISIONS

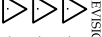


SHEET TITLE
DEMOLITION
BUILDING
SECTION

DATE: July 1, 2010
FILE: 0859

A1302

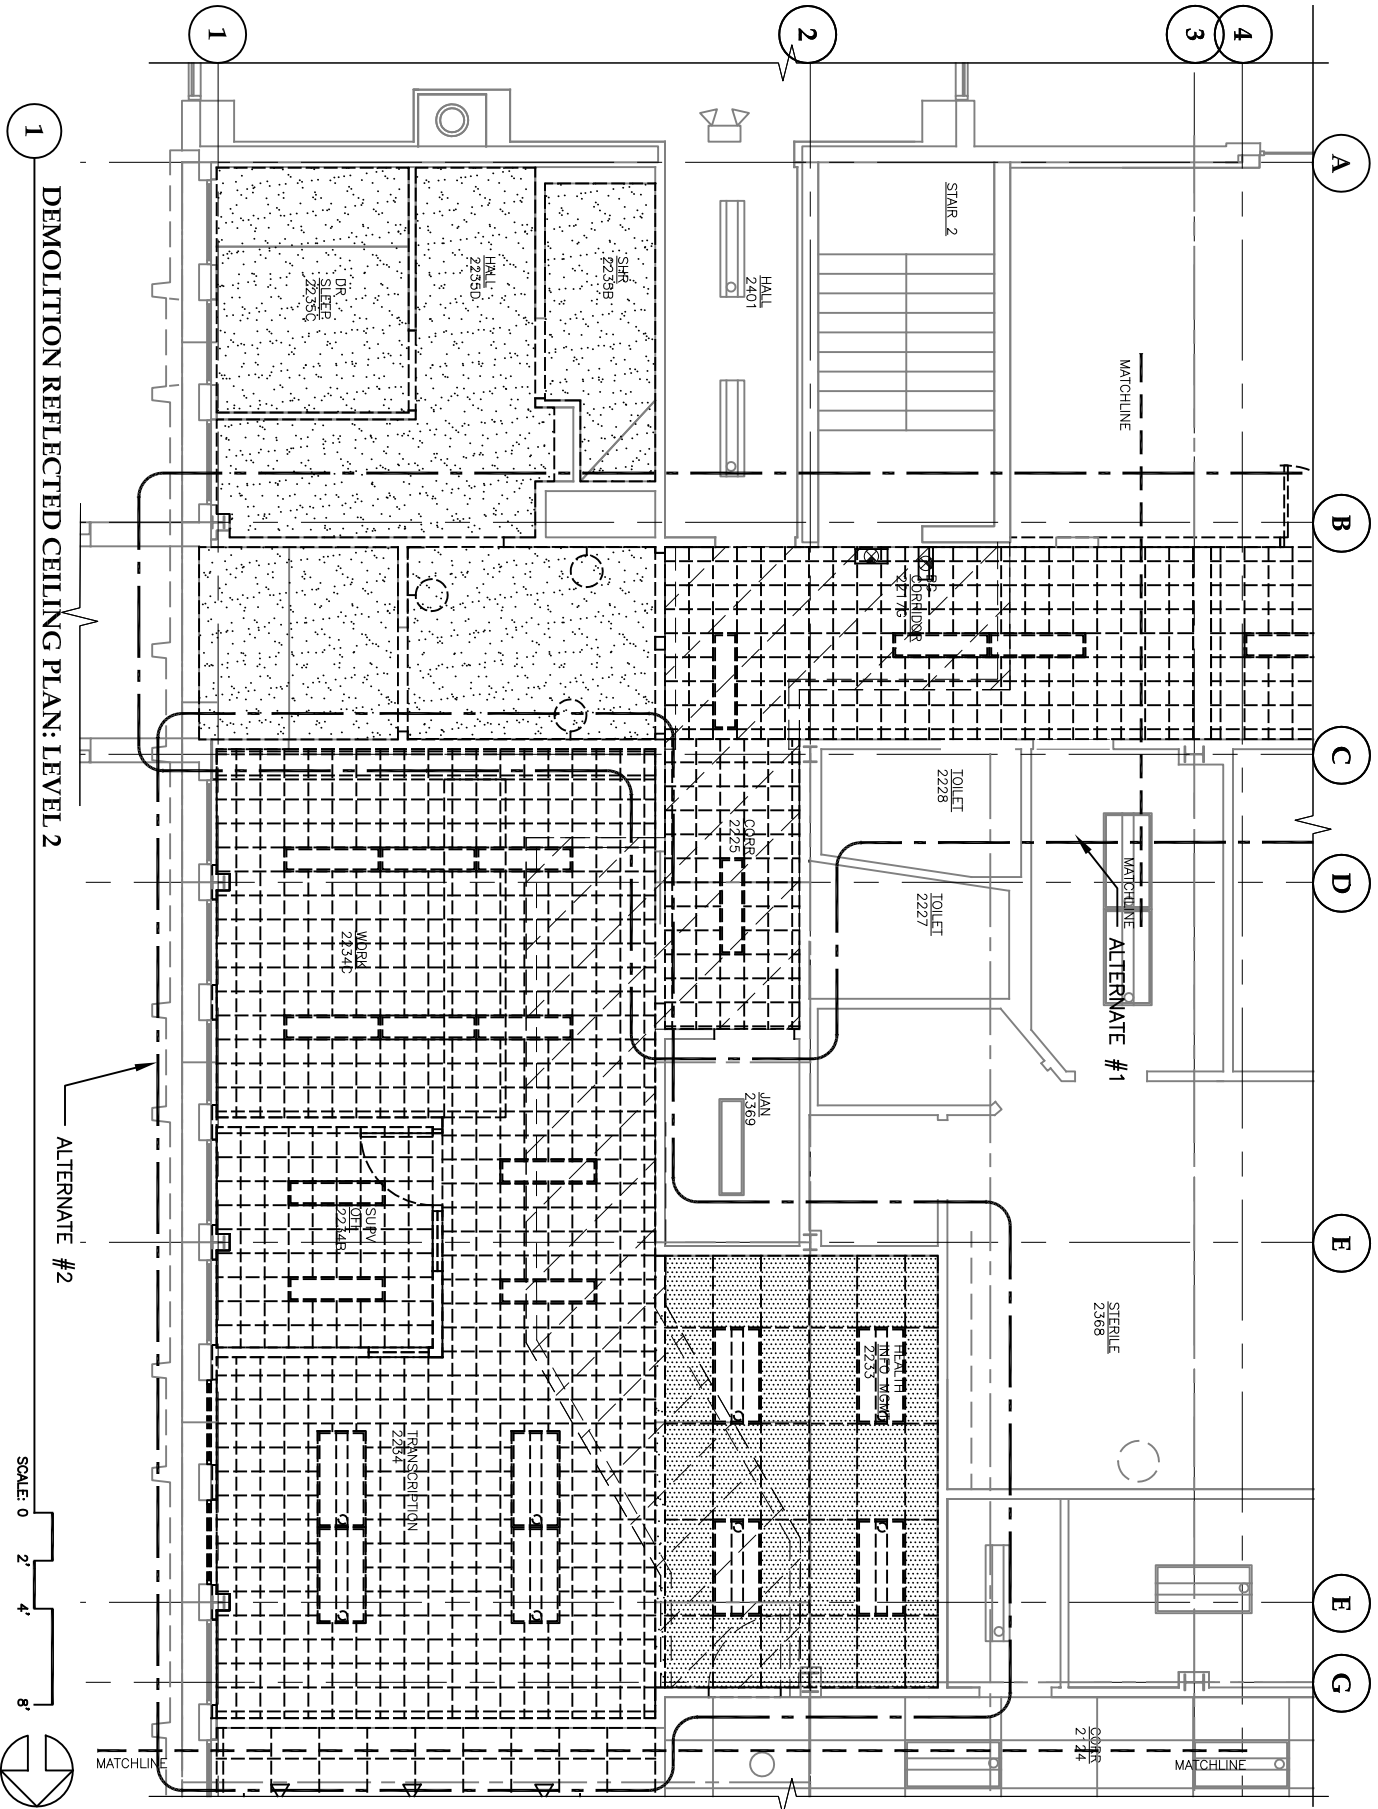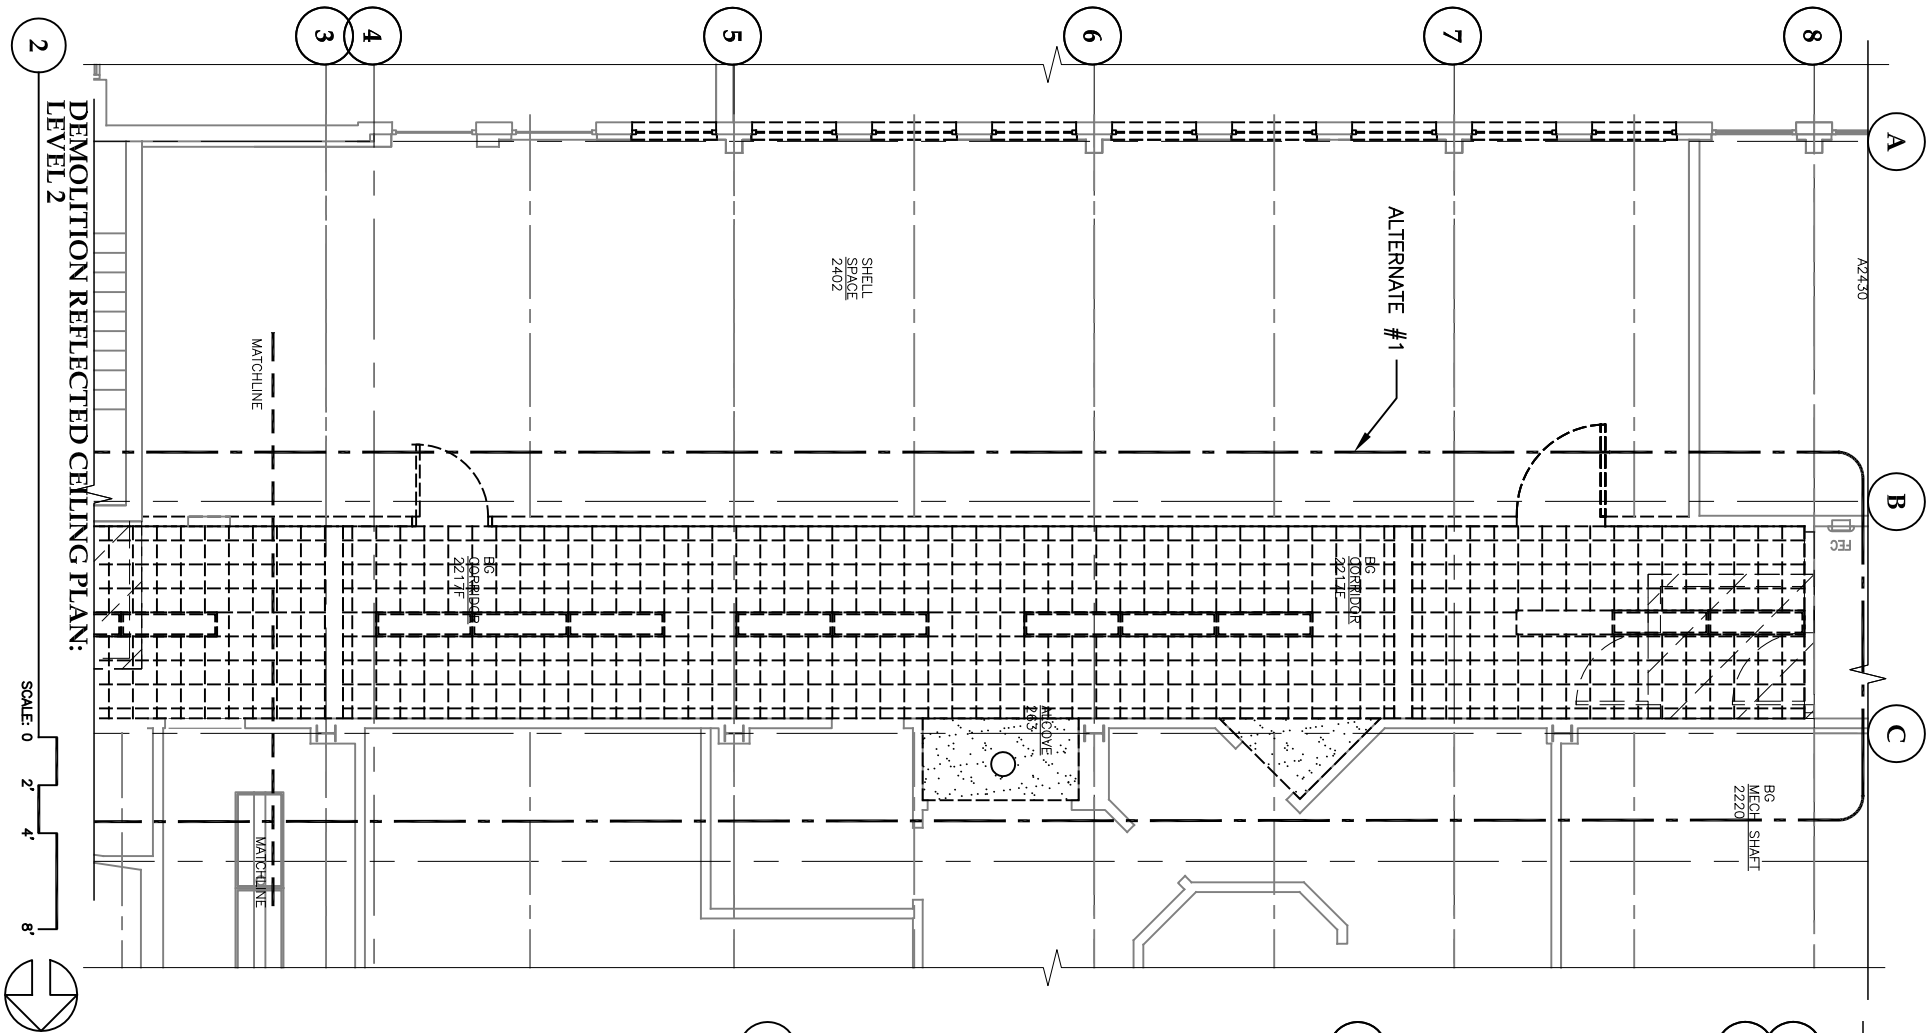

- 1 DEMOLITION REFLECTED CEILING PLAN: LEVEL 2
- SCALE: 0 2' 4' 8'
- REMOVE GLUE ON ACOUSTICAL CEILING OVER GWB. COORDINATE W/ ABATEMENT, PLUMBING, MECH, AND ELEC.
- REMOVE GWB CEILING. COORDINATE W/ ABATEMENT, PLUMBING, MECH, AND ELEC.
- REMOVE 2x4 SUSPENDED CEILING PANELS AND GRID SYSTEM. COORDINATE W/ ABATEMENT, PLUMBING, MECH, AND ELEC.
- NOTE: REMOVAL OF THE CEILING INDICATED IN ALTERNATE #2 IS TO BE REMOVED AS PART OF BASE. THIS WORK WILL INCLUDE BUT NOT LIMITED TO CEILING ASSEMBLIES, AND COORDINATION OF SPOT ABATEMENT AS MAYBE REQUIRED FOR REMOVAL OF PLUMBING, MECH, & ELEC.

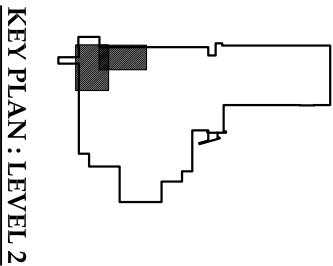

KEY PLAN: LEVEL 2


A1601






City & Borough of Juneau
Bartlett Regional Hospital
Medical / Surgical East Wing Renovation
CBJ Contract No. E10-221
Juneau, Alaska




522 West 10th Street
Juneau, Alaska 99801
phone 907-586-1070
fax 907-586-3959
jensen.yorba.lott.com


Jensen
Yorba
Lott
Inc.

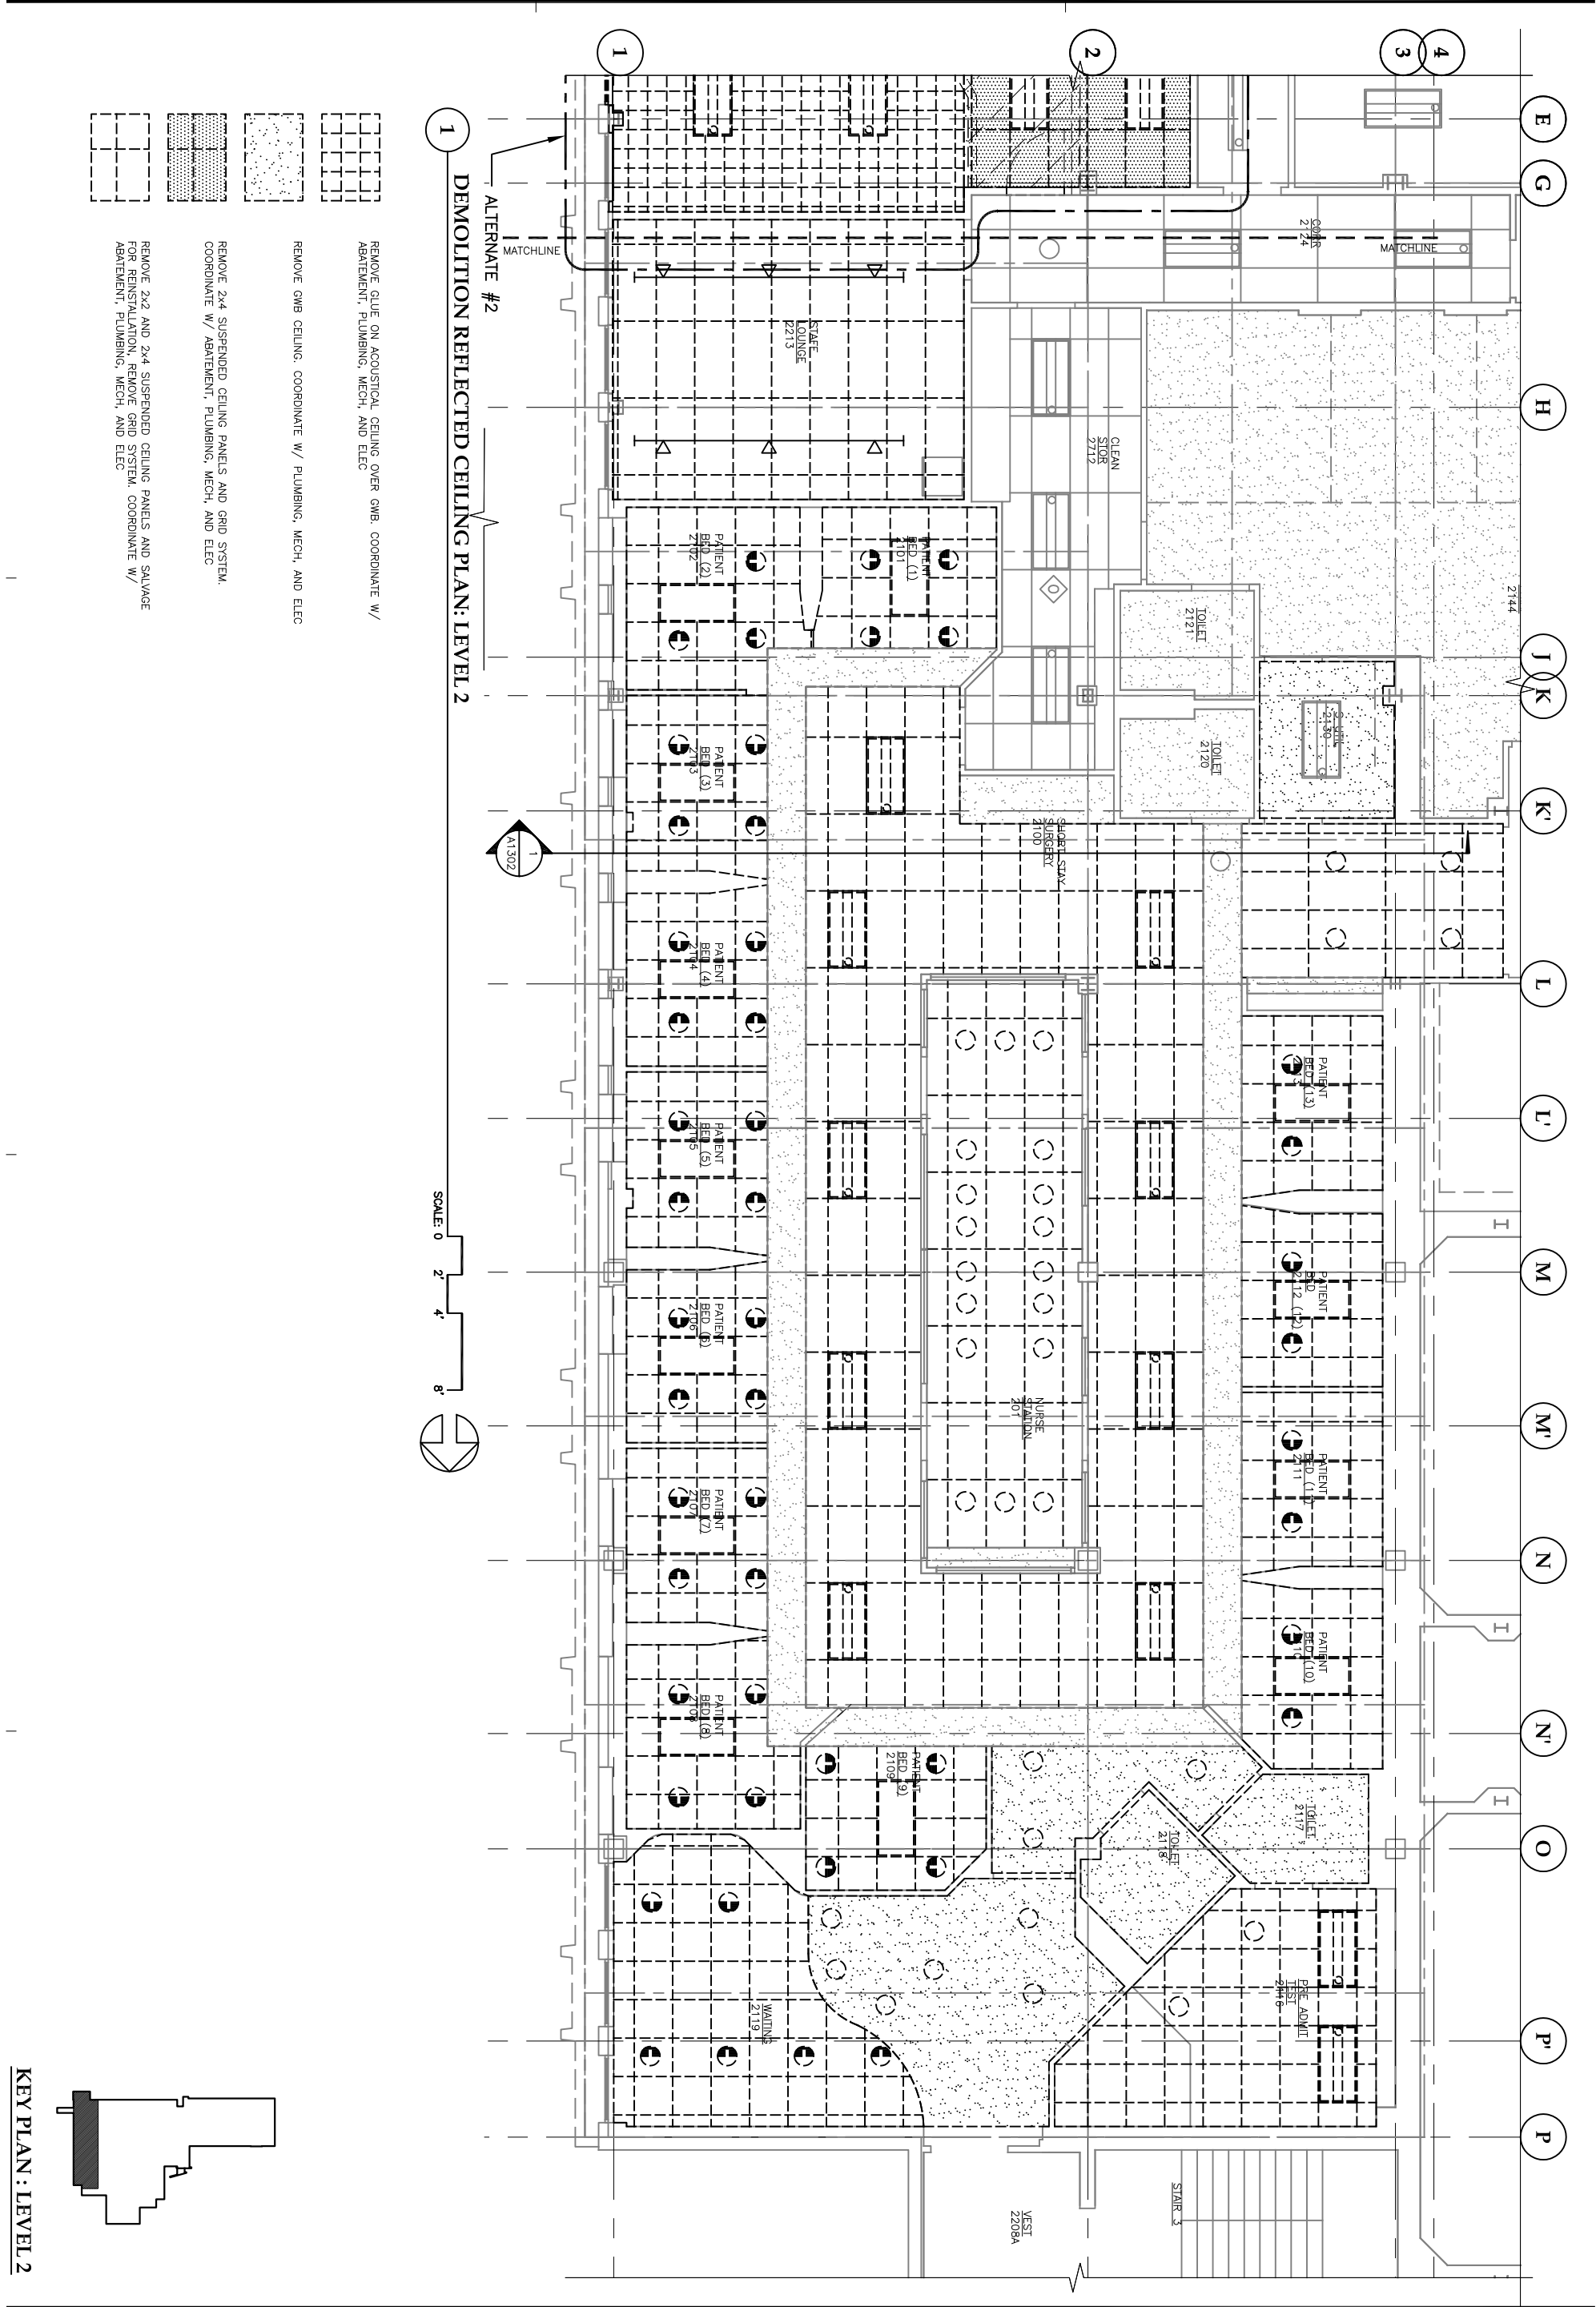

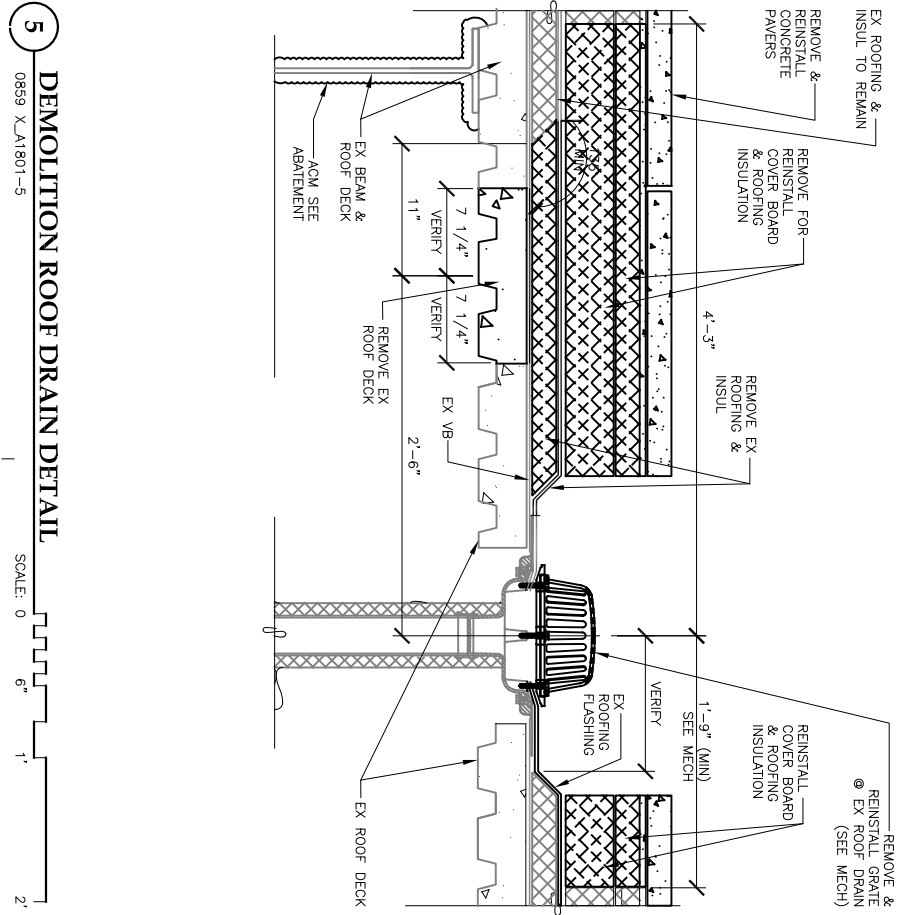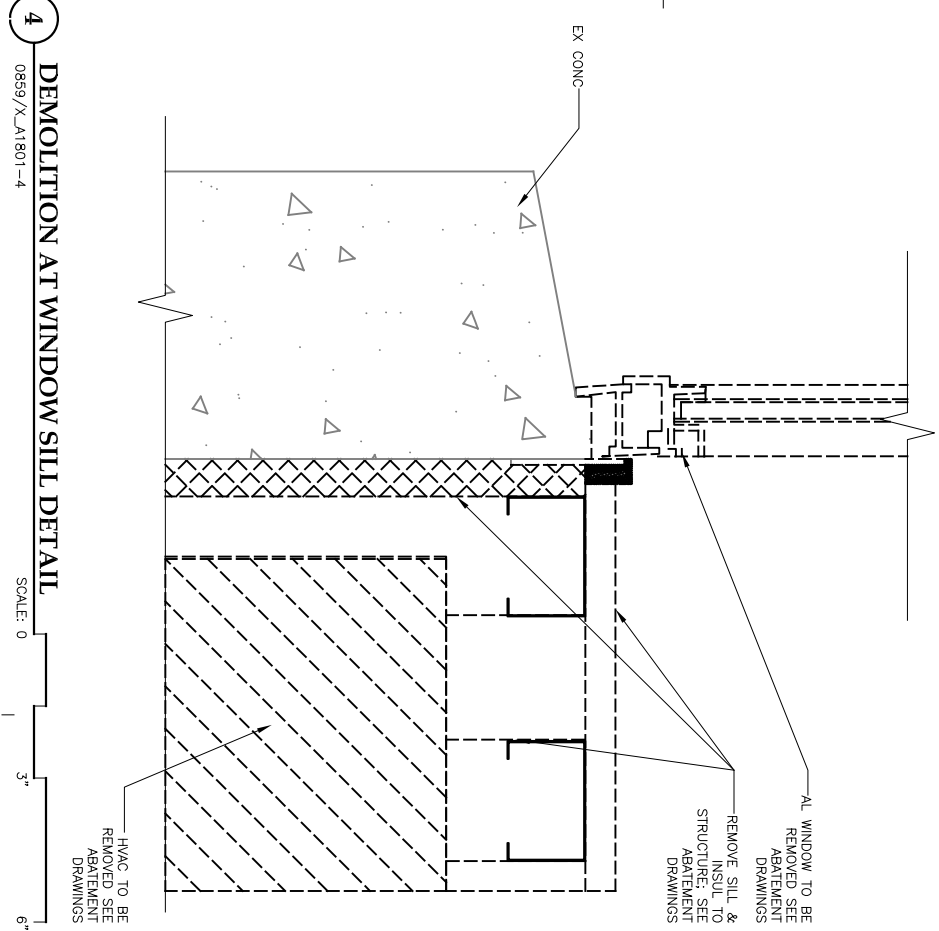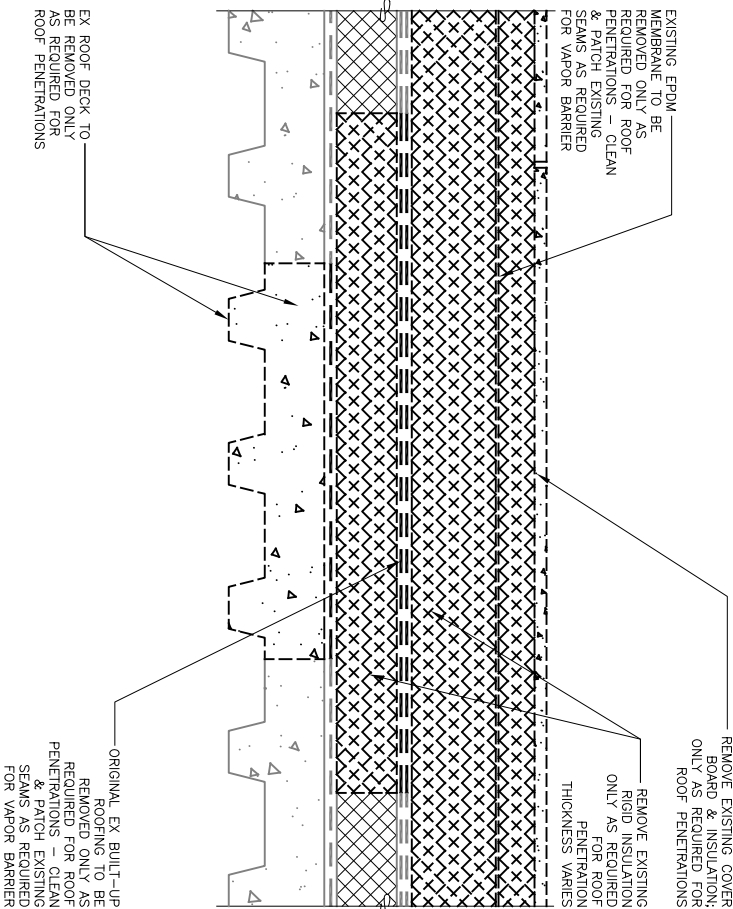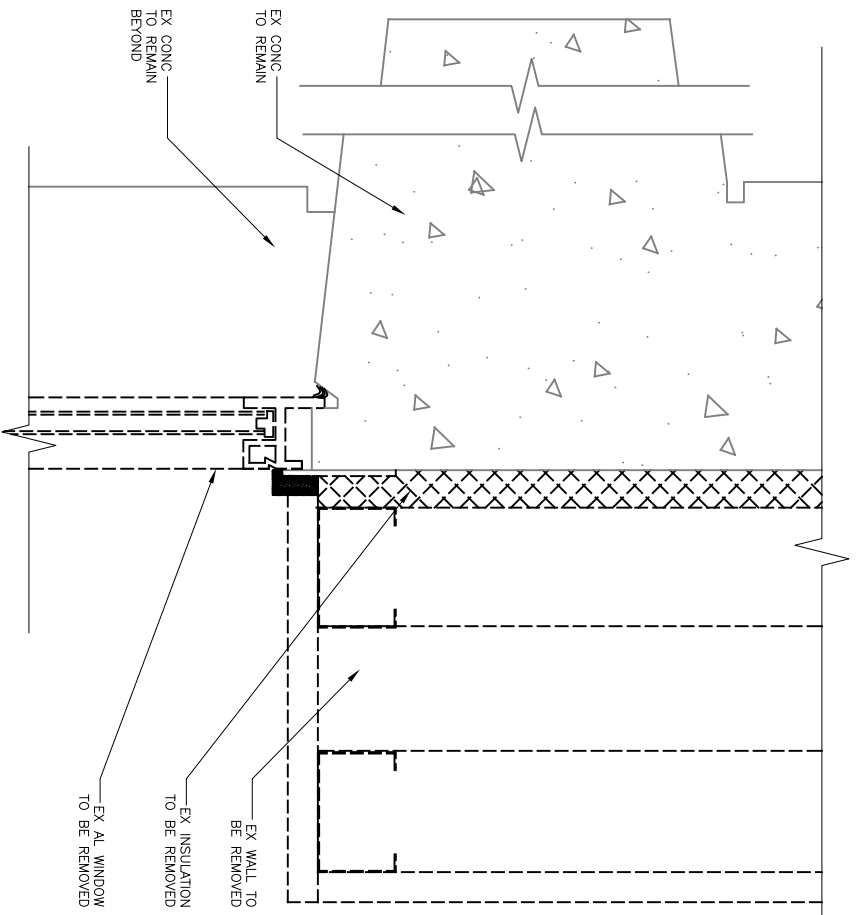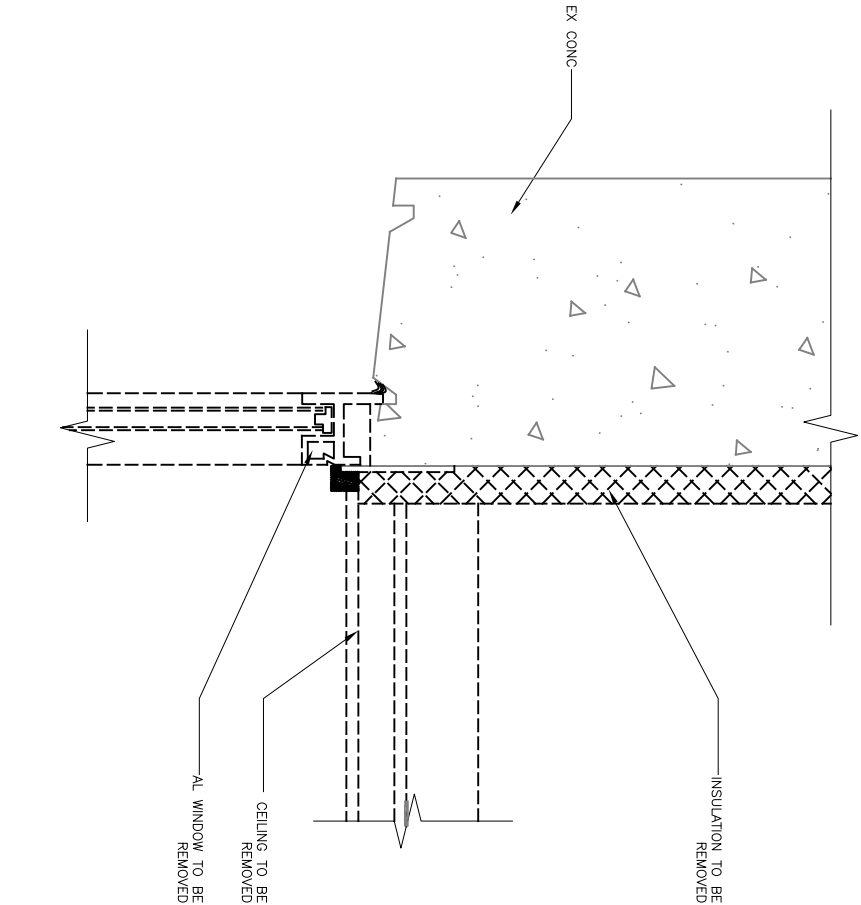

NOTED

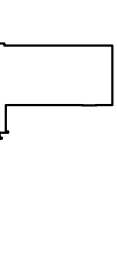

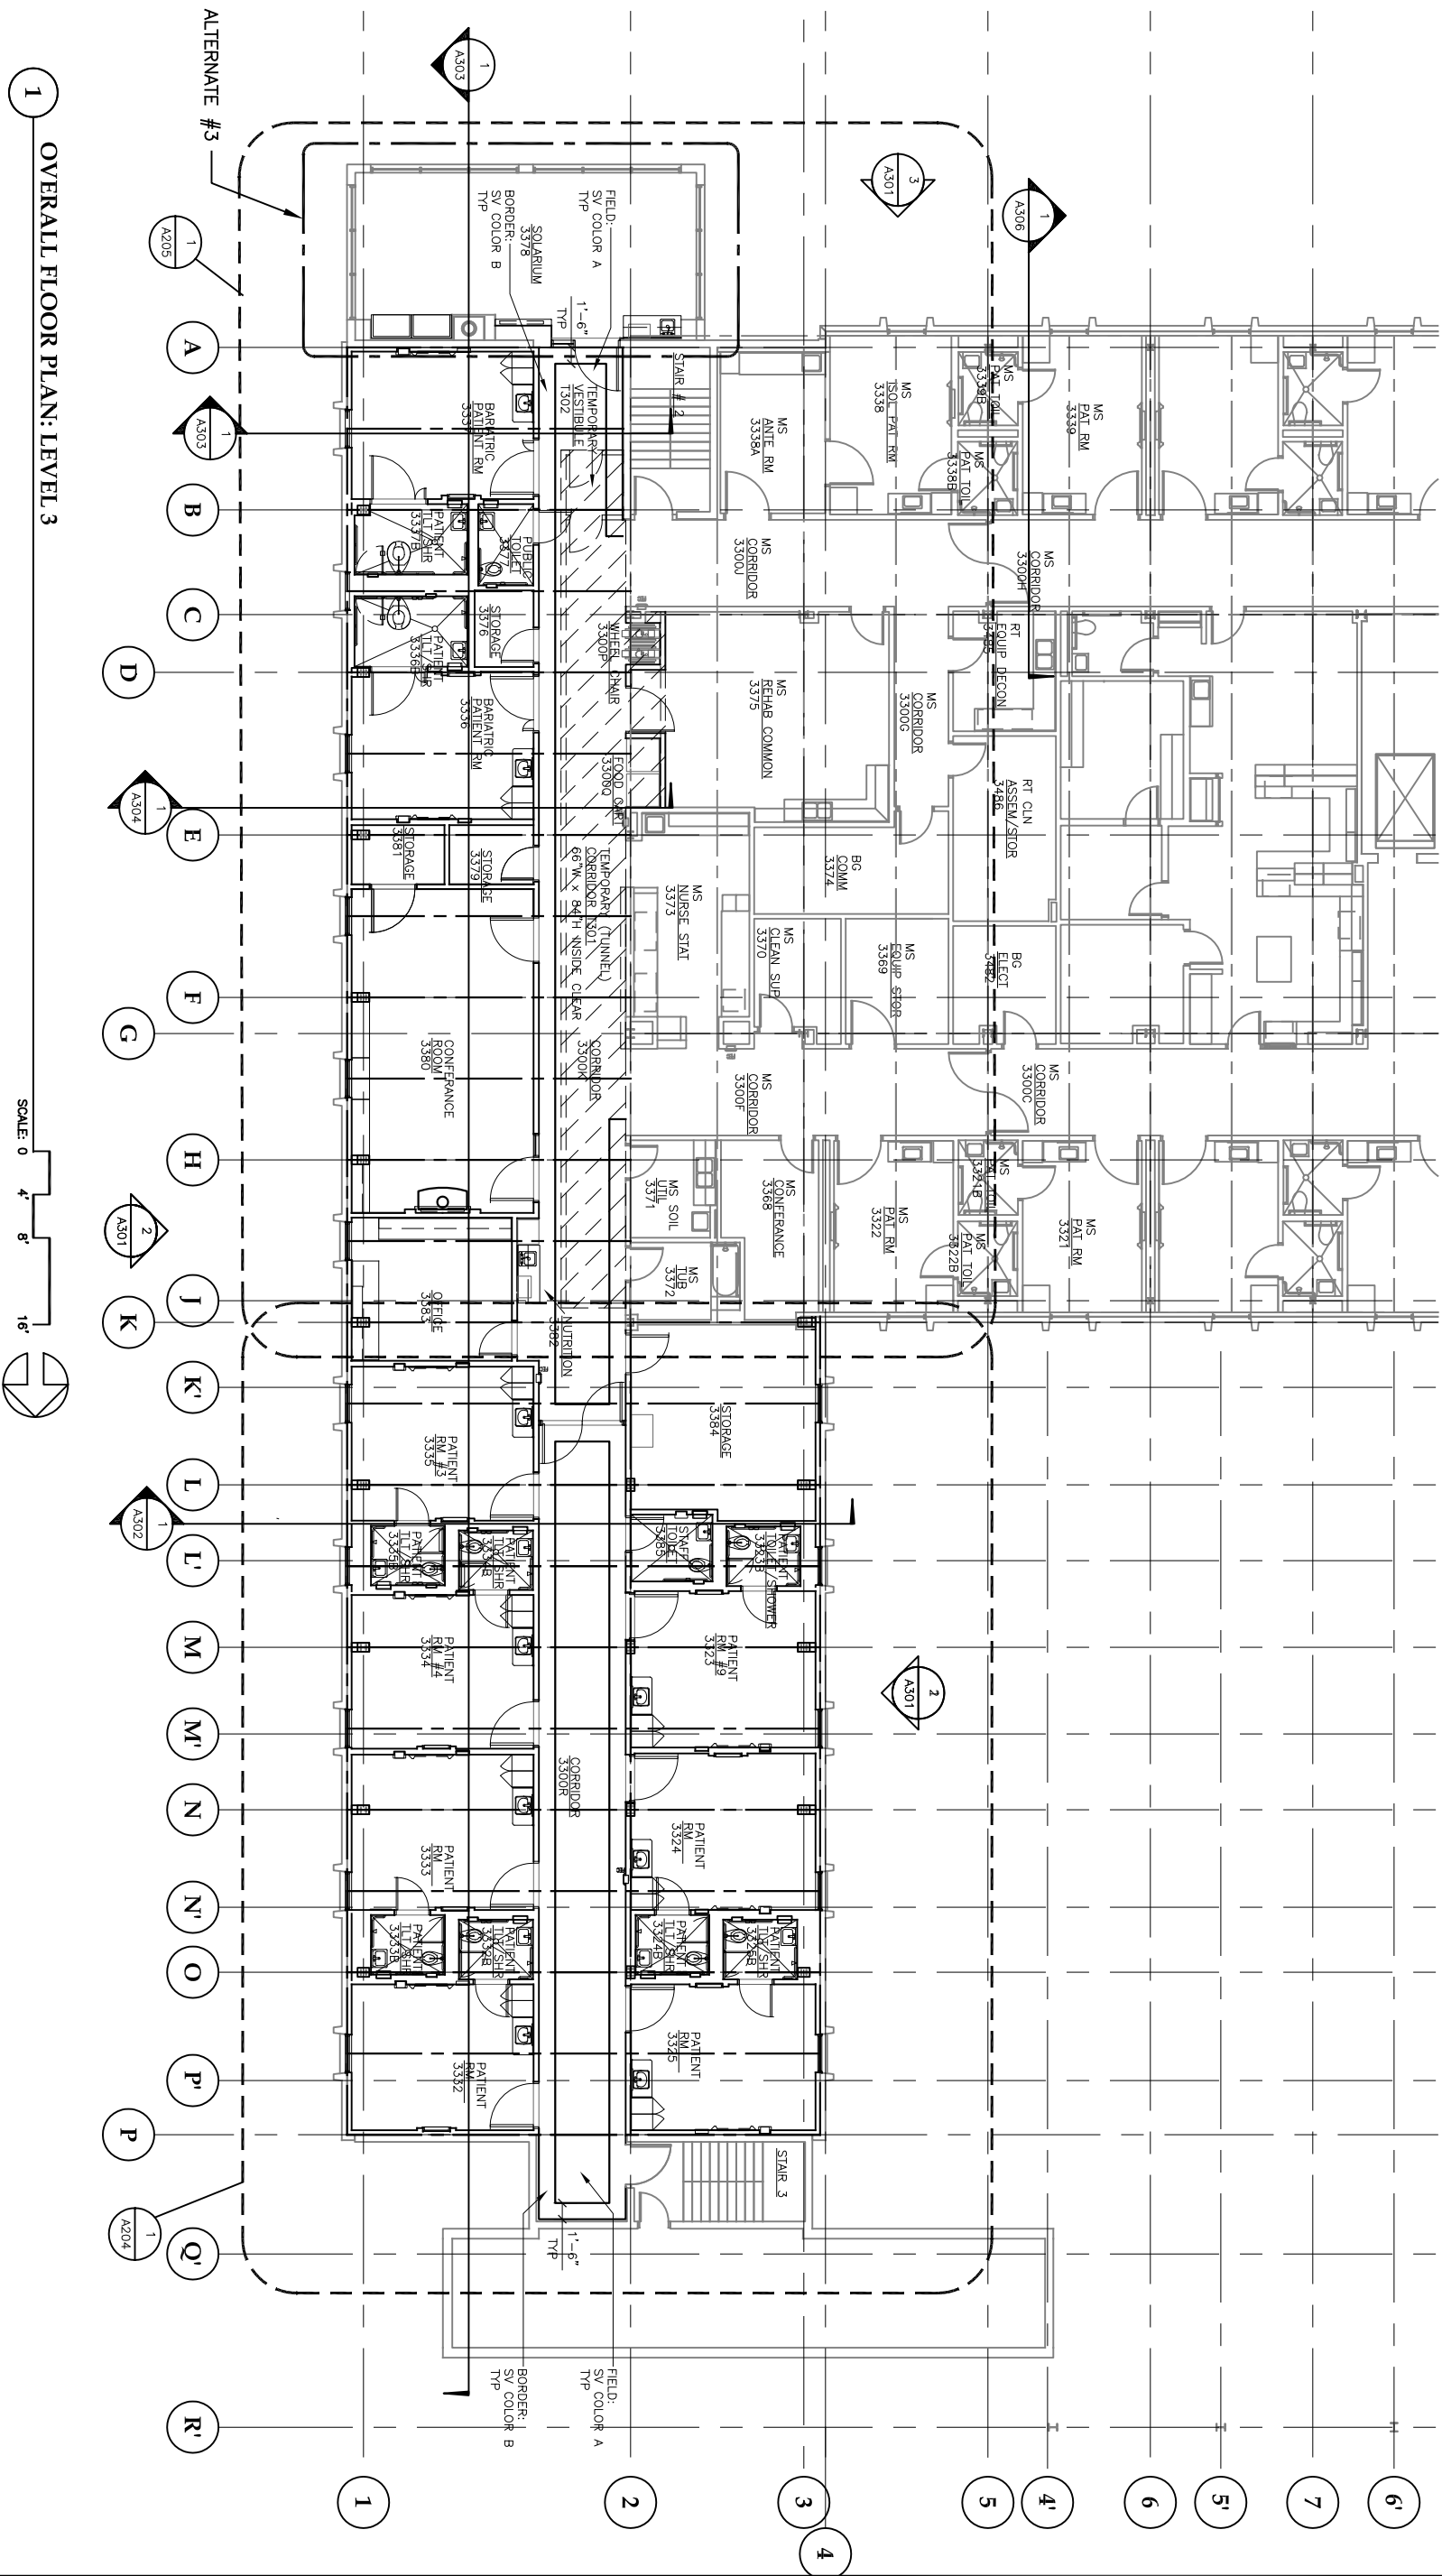

KEY PLAN: LEVEL 3

