


G:_Projects\0859\Cad\CD-Phase 55 IT Server ChillerArch\A001.dwg, Layout1, 12/5/2011 4:26:55 PM, paul, Adobe PDF 11X17.pc3, Tabloid, 1:2

City and Borough of Juneau
Bartlett Regional Hospital
Server Room Cooling System Replacement
CBJ Contract No. E12-149
Juneau, Alaska
December 1, 2011

ARCHITECT JENSEN YORBA LOTT, INC 522 WEST 10TH STREET JUNEAU, ALASKA 99801 (907) 586-1070 FAX (907) 586-3959		MECHANICAL ENGINEER MURRAY & ASSOCIATES, P.C. P.O. BOX 21081 JUNEAU, AK 99802 (907) 780-6151 FAX (907) 780-6182		ELECTRICAL ENGINEER HAIGHT & ASSOCIATES, INC. 526 MAIN STREET JUNEAU, ALASKA 99801 (907) 586-9788 FAX (907) 586-5774	
SHEET INDEX	
A001 INDEX, ABBREVIATIONS & SYMBOLS A101 OVERALL SITE PLAN & OVER ALL CODE DATA A102 LIFE SAFETY DATA LEVEL 2 A201 PARTIAL FLOOR AND REFLECTED CEILING PLANS LEVEL 2 A301 WALL SECTION A401 PARTIAL ROOF PLAN 1987 LOWER ROOF		M001 SYMBOLS AND SCHEDULES MD101 DEMOLITION FLOOR PLAN LEVEL 2 PIPING MD102 PARTIAL DEMOLITION FLOOR PLAN LEVEL 2 DUCTWORK MD103 PARTIAL DEMOLITION ROOF PLAN M201 PARTIAL FLOOR PLAN LEVEL 2 PIPING M202 PARTIAL ROOF PLAN M302 PARTIAL FLOOR PLAN LEVEL 2 DUCTWORK M401 DETAIL DIAGRAMS & SPECIFICATIONS M501 CONTROL DIAGRAMS		E100 SINGLE LINE DIAGRAM & PANEL ELEVATION E101 ROOF PLAN	
ABBREVIATIONS				SYMBOLS	
<table><tr><td>Z</td><td>ANGLE</td><td>EMER</td><td>EMERGENCY</td><td>LAM</td><td>LAMINATE</td><td>RH</td><td>ROBE HOOK</td><td>VEST</td><td>VESTIBULE</td></tr><tr><td>AC</td><td>ASPHALT CONCRETE</td><td>ENCL</td><td>ENCLOSURE</td><td>LAV</td><td>LAVATORY</td><td>RL</td><td>RAIN LEADER</td><td>VR</td><td>VAPOR RETARDER</td></tr><tr><td>ACM</td><td>ASBESTOS CONTAINING MATERIAL</td><td>EPDM</td><td>ETHYLENE PROPYLENE DIANE MONOMER</td><td>LB</td><td>POUND</td><td>RM</td><td>ROOM</td><td>VTR</td><td>VENT THROUGH ROOF</td></tr><tr><td>ACP</td><td>ACOUSTICAL CEILING PANEL</td><td>EPS</td><td>EXPANDED POLYSTYRENE</td><td>LT</td><td>LIGHT</td><td>RO</td><td>ROUGH OPENING</td><td>WB</td><td>WEATHER BARRIER</td></tr><tr><td>ADJ</td><td>ADJUSTABLE</td><td>EQ</td><td>EQUAL</td><td>MIR</td><td>MIRROR</td><td>RUB</td><td>RUBBER</td><td>WC</td><td>WATER CLOSET</td></tr><tr><td>AFF</td><td>ABOVE FINISH FLOOR</td><td>EQP</td><td>EQUIPMENT</td><td>MAX</td><td>MAXIMUM</td><td>SASU</td><td>SELF ADHERING SHEET</td><td>WD</td><td>WOOD</td></tr><tr><td>AIB</td><td>AIR INFILTRATION BARRIER</td><td>EX</td><td>EXISTING</td><td>MDO</td><td>MEDIUM DENSITY OVERLAID</td><td>SCD</td><td>SEAT COVER DISPENSER</td><td>WP</td><td>WATERPROOF</td></tr><tr><td>AL</td><td>ALUMINUM</td><td>EXT</td><td>EXTERIOR</td><td>MECH</td><td>MECHANICAL</td><td>SCH</td><td>SCHEDULE</td><td>WR</td><td>WASTE RECEPTACLE</td></tr><tr><td>APPROX</td><td>APPROXIMATE</td><td></td><td></td><td>MEMB</td><td>MEMBRANE</td><td>SF</td><td>SQUARE FOOT</td><td>WSC</td><td>WAINSCOT</td></tr><tr><td>ARCH</td><td>ARCHITECTURAL</td><td>FA</td><td>FIRE ALARM</td><td>MFR</td><td>MANUFACTURER</td><td>SFRM</td><td>SPRAYED FIRE-RESISTIVE MATERIAL</td><td>WT</td><td>WEIGHT</td></tr><tr><td>ASB</td><td>ASBESTOS</td><td>FD</td><td>FLOOR DRAIN</td><td>MH</td><td>MANHOLE</td><td></td><td></td><td>WWF</td><td>WELDED WIRE FABRIC</td></tr><tr><td></td><td></td><td>FDN</td><td>FOUNDATION</td><td>MIN</td><td>MINIMUM</td><td>SHR</td><td>SHOWER</td><td></td><td></td></tr><tr><td>BD</td><td>BOARD</td><td>FEC</td><td>FIRE EXTINGUISHER CABINET</td><td>MISC</td><td>MISCELLANEOUS</td><td>SHTH</td><td>SHEATHING</td><td></td><td></td></tr><tr><td>BLDG</td><td>BUILDING</td><td>FF</td><td>FINISH FLOOR</td><td>MTD</td><td>MOUNTED</td><td>SIM</td><td>SIMILAR</td><td></td><td></td></tr><tr><td>BLKG</td><td>BLOCKING</td><td>FHC</td><td>FIRE HOSE CABINET</td><td>MTL</td><td>METAL</td><td>SND</td><td>SANITARY NAPKIN DISPENSER</td><td></td><td></td></tr><tr><td>BM</td><td>BEAM</td><td>FIN</td><td>FINISH</td><td>MUL</td><td>MULLION</td><td>SNR</td><td>SANITARY NAPKIN RECEPTACLE</td><td></td><td></td></tr><tr><td>BOT</td><td>BOTTOM</td><td>FLASH</td><td>FLASHING</td><td>NIC</td><td>NOT IN CONTRACT</td><td>SPEC</td><td>SPECIFICATIONS</td><td></td><td></td></tr><tr><td></td><td></td><td>FLR</td><td>FLOOR</td><td>NO OR #</td><td>NUMBER</td><td>SQ</td><td>SQUARE</td><td></td><td></td></tr><tr><td>CAB</td><td>CABINET</td><td>FOC</td><td>FACE OF CONCRETE/CURB</td><td>NOM</td><td>NOMINAL</td><td>SQFT</td><td>SQUARE FOOT</td><td></td><td></td></tr><tr><td>CB</td><td>CATCH BASIN</td><td>FOF</td><td>FACE OF FINISH</td><td>NTS</td><td>NOT TO SCALE</td><td>SOYD</td><td>SQUARE YARD</td><td></td><td></td></tr><tr><td>CEM</td><td>CEMENT</td><td>FOS</td><td>FACE OF STUD (GLASS) FIBER REINFORCED PLASTIC</td><td>OA</td><td>OVERALL</td><td>STA</td><td>STATION</td><td></td><td></td></tr><tr><td>CG</td><td>CORNER GUARD</td><td>FRP</td><td>FIRE RETARDANT</td><td>OC</td><td>ON CENTER</td><td>STC</td><td>SOUND TRANSMISSION CLASS</td><td></td><td></td></tr><tr><td>CI</td><td>CAST IRON</td><td>FR</td><td>FOOT OR FEET</td><td>OD</td><td>OUTSIDE DIAMETER</td><td>STD</td><td>STANDARD</td><td></td><td></td></tr><tr><td>CLG</td><td>CEILING</td><td>FT</td><td>FOOTING</td><td>OFCI</td><td>OWNER FURNISHED CONTRACTOR INSTALLED</td><td>STL</td><td>STEEL</td><td></td><td></td></tr><tr><td>COL</td><td>COLUMN</td><td>FTG</td><td>FOOTING</td><td>OFI</td><td>OWNER FURNISHED CONTRACTOR INSTALLED</td><td>STOR</td><td>STORAGE</td><td></td><td></td></tr><tr><td>CONC</td><td>CONCRETE</td><td>FURR</td><td>FURRING</td><td>OFD</td><td>OWNER INSTALLED OVERFLOW DRAIN</td><td>STRUCT</td><td>STRUCTURAL</td><td></td><td></td></tr><tr><td>CONT</td><td>CONTINUOUS</td><td></td><td></td><td>OFF</td><td>OFFICE</td><td>SS</td><td>STAINLESS STEEL</td><td></td><td></td></tr><tr><td>CTR</td><td>CENTER</td><td>GA</td><td>GAUGE</td><td>OPP</td><td>OPPOSITE</td><td>SUSP</td><td>SUSPENDED</td><td></td><td></td></tr><tr><td>CTSK</td><td>COUNTERSUNK</td><td>GALV</td><td>GALVANIZED</td><td>OSB</td><td>ORIENTED STRAND BOARD</td><td>SY</td><td>SQUARE YARD</td><td></td><td></td></tr><tr><td></td><td></td><td>GB</td><td>GRAB BAR</td><td></td><td></td><td>TB</td><td>TOWEL BAR</td><td></td><td></td></tr><tr><td>DBL</td><td>DOUBLE</td><td>GL</td><td>GLASS</td><td></td><td></td><td>TC</td><td>TOP OF CURB</td><td></td><td></td></tr><tr><td>DEPT</td><td>DEPARTMENT</td><td>GWB</td><td>GYP SUM WALL BOARD</td><td></td><td></td><td>TEL</td><td>TELEPHONE</td><td></td><td></td></tr><tr><td>DF</td><td>DRINKING FOUNTAIN</td><td>GYP</td><td>GYP SUM</td><td></td><td></td><td>TEMP</td><td>TEMPORARY</td><td></td><td></td></tr><tr><td>DET</td><td>DETAIL</td><td>HB</td><td>HOSE BIBB</td><td>PL</td><td>PLATE</td><td>T&G</td><td>TONGUE & GROOVE</td><td></td><td></td></tr><tr><td>DIA</td><td>DIAMETER</td><td>HWD</td><td>HARDWOOD</td><td>PLAM</td><td>PLASTIC LAMINATE</td><td>TOC</td><td>TOP OF CONCRETE</td><td></td><td></td></tr><tr><td>DIM</td><td>DIMENSION</td><td>HM</td><td>HOLLOW METAL</td><td>PLAS</td><td>PLASTER</td><td>TOD</td><td>TOP OF DECK</td><td></td><td></td></tr><tr><td>DISP</td><td>DISPENSER</td><td>HORIZ</td><td>HORIZONTAL</td><td>PC</td><td>PRE-CAST</td><td>TPD</td><td>TOILET PAPER DISPENSER</td><td></td><td></td></tr><tr><td>DN</td><td>DOWN</td><td>HR</td><td>HOUR</td><td>PF</td><td>PRE-FINISHED</td><td>TRD</td><td>TREAD</td><td></td><td></td></tr><tr><td>DR</td><td>DOOR</td><td>HT</td><td>HEIGHT</td><td>PR</td><td>PAIR</td><td>TRTD</td><td>PRESSURE TREATED</td><td></td><td></td></tr><tr><td>DS</td><td>DOWNSPOUT</td><td>HW</td><td>HOT WATER</td><td>PWD</td><td>PLYWOOD</td><td>TOW</td><td>TOP OF WALL</td><td></td><td></td></tr><tr><td>DWG</td><td>DRAWING</td><td></td><td></td><td></td><td></td><td>TYP</td><td>TYPICAL</td><td></td><td></td></tr><tr><td>DWR</td><td>DRAWER</td><td></td><td></td><td></td><td></td><td></td><td></td><td></td><td></td></tr><tr><td></td><td></td><td></td><td></td><td></td><td></td><td></td><td></td><td></td><td></td></tr><tr><td>EA</td><td>EACH</td><td>ID</td><td>INSIDE DIAMETER</td><td>R</td><td>RISER</td><td></td><td></td><td></td><td></td></tr><tr><td>EF</td><td>EXHAUST FAN</td><td>INSUL</td><td>INSULATION</td><td>RAD</td><td>RADIUS</td><td>UL</td><td>UNDERWRITERS LABORATORIES</td><td></td><td></td></tr><tr><td>EFIS</td><td>EXTERIOR INSULATION & FINISH SYSTEM</td><td>INT</td><td>INTERIOR</td><td>RD</td><td>ROOF DRAIN</td><td>UNF</td><td>UNFINISHED</td><td></td><td></td></tr><tr><td></td><td></td><td></td><td></td><td>REF</td><td>REFERENCE</td><td>UON</td><td>UNLESS OTHERWISE NOTED</td><td></td><td></td></tr><tr><td>EJ</td><td>EXPANSION JOINT</td><td>JAN</td><td>JANITOR</td><td>REFR</td><td>REFRIGERATOR</td><td>UR</td><td>URINAL</td><td></td><td></td></tr><tr><td>EL</td><td>ELEVATION</td><td>JT</td><td>JOINT</td><td>REINF</td><td>REINFORCED</td><td></td><td></td><td></td><td></td></tr><tr><td>ELEC</td><td>ELECTRICAL</td><td>LAB</td><td>LABORATORY</td><td>REQ</td><td>REQUIRED</td><td></td><td></td><td></td><td></td></tr><tr><td>ELEV</td><td>ELEVATOR</td><td></td><td></td><td>RESIL</td><td>RESILIENT</td><td></td><td></td><td></td><td></td></tr></table>				Z	ANGLE	EMER	EMERGENCY	LAM	LAMINATE	RH	ROBE HOOK	VEST	VESTIBULE	AC	ASPHALT CONCRETE	ENCL	ENCLOSURE	LAV	LAVATORY	RL	RAIN LEADER	VR	VAPOR RETARDER	ACM	ASBESTOS CONTAINING MATERIAL	EPDM	ETHYLENE PROPYLENE DIANE MONOMER	LB	POUND	RM	ROOM	VTR	VENT THROUGH ROOF	ACP	ACOUSTICAL CEILING PANEL	EPS	EXPANDED POLYSTYRENE	LT	LIGHT	RO	ROUGH OPENING	WB	WEATHER BARRIER	ADJ	ADJUSTABLE	EQ	EQUAL	MIR	MIRROR	RUB	RUBBER	WC	WATER CLOSET	AFF	ABOVE FINISH FLOOR	EQP	EQUIPMENT	MAX	MAXIMUM	SASU	SELF ADHERING SHEET	WD	WOOD	AIB	AIR INFILTRATION BARRIER	EX	EXISTING	MDO	MEDIUM DENSITY OVERLAID	SCD	SEAT COVER DISPENSER	WP	WATERPROOF	AL	ALUMINUM	EXT	EXTERIOR	MECH	MECHANICAL	SCH	SCHEDULE	WR	WASTE RECEPTACLE	APPROX	APPROXIMATE			MEMB	MEMBRANE	SF	SQUARE FOOT	WSC	WAINSCOT	ARCH	ARCHITECTURAL	FA	FIRE ALARM	MFR	MANUFACTURER	SFRM	SPRAYED FIRE-RESISTIVE MATERIAL	WT	WEIGHT	ASB	ASBESTOS	FD	FLOOR DRAIN	MH	MANHOLE			WWF	WELDED WIRE FABRIC			FDN	FOUNDATION	MIN	MINIMUM	SHR	SHOWER			BD	BOARD	FEC	FIRE EXTINGUISHER CABINET	MISC	MISCELLANEOUS	SHTH	SHEATHING			BLDG	BUILDING	FF	FINISH FLOOR	MTD	MOUNTED	SIM	SIMILAR			BLKG	BLOCKING	FHC	FIRE HOSE CABINET	MTL	METAL	SND	SANITARY NAPKIN DISPENSER			BM	BEAM	FIN	FINISH	MUL	MULLION	SNR	SANITARY NAPKIN RECEPTACLE			BOT	BOTTOM	FLASH	FLASHING	NIC	NOT IN CONTRACT	SPEC	SPECIFICATIONS					FLR	FLOOR	NO OR #	NUMBER	SQ	SQUARE			CAB	CABINET	FOC	FACE OF CONCRETE/CURB	NOM	NOMINAL	SQFT	SQUARE FOOT			CB	CATCH BASIN	FOF	FACE OF FINISH	NTS	NOT TO SCALE	SOYD	SQUARE YARD			CEM	CEMENT	FOS	FACE OF STUD (GLASS) FIBER REINFORCED PLASTIC	OA	OVERALL	STA	STATION			CG	CORNER GUARD	FRP	FIRE RETARDANT	OC	ON CENTER	STC	SOUND TRANSMISSION CLASS			CI	CAST IRON	FR	FOOT OR FEET	OD	OUTSIDE DIAMETER	STD	STANDARD			CLG	CEILING	FT	FOOTING	OFCI	OWNER FURNISHED CONTRACTOR INSTALLED	STL	STEEL			COL	COLUMN	FTG	FOOTING	OFI	OWNER FURNISHED CONTRACTOR INSTALLED	STOR	STORAGE			CONC	CONCRETE	FURR	FURRING	OFD	OWNER INSTALLED OVERFLOW DRAIN	STRUCT	STRUCTURAL			CONT	CONTINUOUS			OFF	OFFICE	SS	STAINLESS STEEL			CTR	CENTER	GA	GAUGE	OPP	OPPOSITE	SUSP	SUSPENDED			CTSK	COUNTERSUNK	GALV	GALVANIZED	OSB	ORIENTED STRAND BOARD	SY	SQUARE YARD					GB	GRAB BAR			TB	TOWEL BAR			DBL	DOUBLE	GL	GLASS			TC	TOP OF CURB			DEPT	DEPARTMENT	GWB	GYP SUM WALL BOARD			TEL	TELEPHONE			DF	DRINKING FOUNTAIN	GYP	GYP SUM			TEMP	TEMPORARY			DET	DETAIL	HB	HOSE BIBB	PL	PLATE	T&G	TONGUE & GROOVE			DIA	DIAMETER	HWD	HARDWOOD	PLAM	PLASTIC LAMINATE	TOC	TOP OF CONCRETE			DIM	DIMENSION	HM	HOLLOW METAL	PLAS	PLASTER	TOD	TOP OF DECK			DISP	DISPENSER	HORIZ	HORIZONTAL	PC	PRE-CAST	TPD	TOILET PAPER DISPENSER			DN	DOWN	HR	HOUR	PF	PRE-FINISHED	TRD	TREAD			DR	DOOR	HT	HEIGHT	PR	PAIR	TRTD	PRESSURE TREATED			DS	DOWNSPOUT	HW	HOT WATER	PWD	PLYWOOD	TOW	TOP OF WALL			DWG	DRAWING					TYP	TYPICAL			DWR	DRAWER																			EA	EACH	ID	INSIDE DIAMETER	R	RISER					EF	EXHAUST FAN	INSUL	INSULATION	RAD	RADIUS	UL	UNDERWRITERS LABORATORIES			EFIS	EXTERIOR INSULATION & FINISH SYSTEM	INT	INTERIOR	RD	ROOF DRAIN	UNF	UNFINISHED							REF	REFERENCE	UON	UNLESS OTHERWISE NOTED			EJ	EXPANSION JOINT	JAN	JANITOR	REFR	REFRIGERATOR	UR	URINAL			EL	ELEVATION	JT	JOINT	REINF	REINFORCED					ELEC	ELECTRICAL	LAB	LABORATORY	REQ	REQUIRED					ELEV	ELEVATOR			RESIL	RESILIENT					<table><tr><td>BUILDING SECTION</td><td>XX</td><td>SECTION NUMBER</td></tr><tr><td>EXTERIOR ELEVATION</td><td>XX</td><td>ELEVATION NUMBER</td></tr><tr><td>WALL SECTION</td><td>XX</td><td>SECTION NUMBER</td></tr><tr><td>DETAIL REFERENCE</td><td>XX</td><td>DETAIL NUMBER</td></tr><tr><td>COLUMN GRID LINE</td><td>A</td><td>GRID NUMBER</td></tr><tr><td>INTERIOR ELEVATION</td><td>A000</td><td>ELEVATION NUMBER</td></tr><tr><td>PARTITION OR WALL TYPE</td><td>XX</td><td>PARTITION OR WALL TYPE</td></tr><tr><td>WINDOW TYPE</td><td>XX</td><td>WINDOW TYPE LETTER</td></tr><tr><td>DOOR TYPE</td><td>XX</td><td>DOOR TYPE NUMBER</td></tr><tr><td>KEY NOTE</td><td>XX</td><td>KEY NOTE NUMBER</td></tr><tr><td>DEMO KEY SYM</td><td>XX</td><td>DEMO NOTE NUMBER</td></tr><tr><td>EQUIPMENT SYM</td><td>XX</td><td>EQUIPMENT NOTE NUMBER</td></tr><tr><td>REV SYM</td><td>XX</td><td>REVISION NOTE NUMBER</td></tr></table>		BUILDING SECTION	XX	SECTION NUMBER	EXTERIOR ELEVATION	XX	ELEVATION NUMBER	WALL SECTION	XX	SECTION NUMBER	DETAIL REFERENCE	XX	DETAIL NUMBER	COLUMN GRID LINE	A	GRID NUMBER	INTERIOR ELEVATION	A000	ELEVATION NUMBER	PARTITION OR WALL TYPE	XX	PARTITION OR WALL TYPE	WINDOW TYPE	XX	WINDOW TYPE LETTER	DOOR TYPE	XX	DOOR TYPE NUMBER	KEY NOTE	XX	KEY NOTE NUMBER	DEMO KEY SYM	XX	DEMO NOTE NUMBER	EQUIPMENT SYM	XX	EQUIPMENT NOTE NUMBER	REV SYM	XX	REVISION NOTE NUMBER	<table><tr><td>ROOM TITLE</td><td>ROOM NAME 1</td><td>ROOM NAME</td></tr><tr><td></td><td>ROOM NAME 2</td><td>ROOM NUMBER</td></tr><tr><td>EXISTING TO REMAIN</td><td>84B</td><td>DOOR NUMBER (WHERE INDICATED)</td></tr><tr><td>NEW CONSTRUCTION</td><td>180A</td><td>EXISTING RELITE/WINDOW</td></tr><tr><td></td><td>180C</td><td>DOOR NUMBER</td></tr><tr><td>EXISTING TO REMOVE</td><td></td><td>RELITE/WINDOW NUMBER</td></tr><tr><td></td><td></td><td>DOOR TO REMOVE</td></tr><tr><td></td><td></td><td>RELITE/WINDOW TO REMOVE</td></tr><tr><td></td><td></td><td>WALL TO REMOVE</td></tr><tr><td>RATED WALL</td><td></td><td>1 HOUR</td></tr><tr><td>RATED WALL</td><td></td><td>2 HOUR</td></tr><tr><td></td><td></td><td>DATUM</td></tr><tr><td>ASBESTOS DOCUMENT #</td><td>ACM 007</td><td>SAMPLE #</td></tr></table>		ROOM TITLE	ROOM NAME 1	ROOM NAME		ROOM NAME 2	ROOM NUMBER	EXISTING TO REMAIN	84B	DOOR NUMBER (WHERE INDICATED)	NEW CONSTRUCTION	180A	EXISTING RELITE/WINDOW		180C	DOOR NUMBER	EXISTING TO REMOVE		RELITE/WINDOW NUMBER			DOOR TO REMOVE			RELITE/WINDOW TO REMOVE			WALL TO REMOVE	RATED WALL		1 HOUR	RATED WALL		2 HOUR			DATUM	ASBESTOS DOCUMENT #	ACM 007	SAMPLE #
Z	ANGLE	EMER	EMERGENCY	LAM	LAMINATE	RH	ROBE HOOK	VEST	VESTIBULE	
AC	ASPHALT CONCRETE	ENCL	ENCLOSURE	LAV	LAVATORY	RL	RAIN LEADER	VR	VAPOR RETARDER	
ACM	ASBESTOS CONTAINING MATERIAL	EPDM	ETHYLENE PROPYLENE DIANE MONOMER	LB	POUND	RM	ROOM	VTR	VENT THROUGH ROOF	
ACP	ACOUSTICAL CEILING PANEL	EPS	EXPANDED POLYSTYRENE	LT	LIGHT	RO	ROUGH OPENING	WB	WEATHER BARRIER	
ADJ	ADJUSTABLE	EQ	EQUAL	MIR	MIRROR	RUB	RUBBER	WC	WATER CLOSET	
AFF	ABOVE FINISH FLOOR	EQP	EQUIPMENT	MAX	MAXIMUM	SASU	SELF ADHERING SHEET	WD	WOOD	
AIB	AIR INFILTRATION BARRIER	EX	EXISTING	MDO	MEDIUM DENSITY OVERLAID	SCD	SEAT COVER DISPENSER	WP	WATERPROOF	
AL	ALUMINUM	EXT	EXTERIOR	MECH	MECHANICAL	SCH	SCHEDULE	WR	WASTE RECEPTACLE	
APPROX	APPROXIMATE			MEMB	MEMBRANE	SF	SQUARE FOOT	WSC	WAINSCOT	
ARCH	ARCHITECTURAL	FA	FIRE ALARM	MFR	MANUFACTURER	SFRM	SPRAYED FIRE-RESISTIVE MATERIAL	WT	WEIGHT	
ASB	ASBESTOS	FD	FLOOR DRAIN	MH	MANHOLE			WWF	WELDED WIRE FABRIC	
		FDN	FOUNDATION	MIN	MINIMUM	SHR	SHOWER	
BD	BOARD	FEC	FIRE EXTINGUISHER CABINET	MISC	MISCELLANEOUS	SHTH	SHEATHING	
BLDG	BUILDING	FF	FINISH FLOOR	MTD	MOUNTED	SIM	SIMILAR	
BLKG	BLOCKING	FHC	FIRE HOSE CABINET	MTL	METAL	SND	SANITARY NAPKIN DISPENSER	
BM	BEAM	FIN	FINISH	MUL	MULLION	SNR	SANITARY NAPKIN RECEPTACLE	
BOT	BOTTOM	FLASH	FLASHING	NIC	NOT IN CONTRACT	SPEC	SPECIFICATIONS	
		FLR	FLOOR	NO OR #	NUMBER	SQ	SQUARE	
CAB	CABINET	FOC	FACE OF CONCRETE/CURB	NOM	NOMINAL	SQFT	SQUARE FOOT	
CB	CATCH BASIN	FOF	FACE OF FINISH	NTS	NOT TO SCALE	SOYD	SQUARE YARD	
CEM	CEMENT	FOS	FACE OF STUD (GLASS) FIBER REINFORCED PLASTIC	OA	OVERALL	STA	STATION	
CG	CORNER GUARD	FRP	FIRE RETARDANT	OC	ON CENTER	STC	SOUND TRANSMISSION CLASS	
CI	CAST IRON	FR	FOOT OR FEET	OD	OUTSIDE DIAMETER	STD	STANDARD	
CLG	CEILING	FT	FOOTING	OFCI	OWNER FURNISHED CONTRACTOR INSTALLED	STL	STEEL	
COL	COLUMN	FTG	FOOTING	OFI	OWNER FURNISHED CONTRACTOR INSTALLED	STOR	STORAGE	
CONC	CONCRETE	FURR	FURRING	OFD	OWNER INSTALLED OVERFLOW DRAIN	STRUCT	STRUCTURAL	
CONT	CONTINUOUS			OFF	OFFICE	SS	STAINLESS STEEL	
CTR	CENTER	GA	GAUGE	OPP	OPPOSITE	SUSP	SUSPENDED	
CTSK	COUNTERSUNK	GALV	GALVANIZED	OSB	ORIENTED STRAND BOARD	SY	SQUARE YARD	
		GB	GRAB BAR			TB	TOWEL BAR	
DBL	DOUBLE	GL	GLASS			TC	TOP OF CURB	
DEPT	DEPARTMENT	GWB	GYP SUM WALL BOARD			TEL	TELEPHONE	
DF	DRINKING FOUNTAIN	GYP	GYP SUM			TEMP	TEMPORARY	
DET	DETAIL	HB	HOSE BIBB	PL	PLATE	T&G	TONGUE & GROOVE	
DIA	DIAMETER	HWD	HARDWOOD	PLAM	PLASTIC LAMINATE	TOC	TOP OF CONCRETE	
DIM	DIMENSION	HM	HOLLOW METAL	PLAS	PLASTER	TOD	TOP OF DECK	
DISP	DISPENSER	HORIZ	HORIZONTAL	PC	PRE-CAST	TPD	TOILET PAPER DISPENSER	
DN	DOWN	HR	HOUR	PF	PRE-FINISHED	TRD	TREAD	
DR	DOOR	HT	HEIGHT	PR	PAIR	TRTD	PRESSURE TREATED	
DS	DOWNSPOUT	HW	HOT WATER	PWD	PLYWOOD	TOW	TOP OF WALL	
DWG	DRAWING					TYP	TYPICAL	
DWR	DRAWER	
EA	EACH	ID	INSIDE DIAMETER	R	RISER	
EF	EXHAUST FAN	INSUL	INSULATION	RAD	RADIUS	UL	UNDERWRITERS LABORATORIES	
EFIS	EXTERIOR INSULATION & FINISH SYSTEM	INT	INTERIOR	RD	ROOF DRAIN	UNF	UNFINISHED	
				REF	REFERENCE	UON	UNLESS OTHERWISE NOTED	
EJ	EXPANSION JOINT	JAN	JANITOR	REFR	REFRIGERATOR	UR	URINAL	
EL	ELEVATION	JT	JOINT	REINF	REINFORCED	
ELEC	ELECTRICAL	LAB	LABORATORY	REQ	REQUIRED	
ELEV	ELEVATOR			RESIL	RESILIENT	
BUILDING SECTION	XX	SECTION NUMBER	
EXTERIOR ELEVATION	XX	ELEVATION NUMBER	
WALL SECTION	XX	SECTION NUMBER	
DETAIL REFERENCE	XX	DETAIL NUMBER	
COLUMN GRID LINE	A	GRID NUMBER	
INTERIOR ELEVATION	A000	ELEVATION NUMBER	
PARTITION OR WALL TYPE	XX	PARTITION OR WALL TYPE	
WINDOW TYPE	XX	WINDOW TYPE LETTER	
DOOR TYPE	XX	DOOR TYPE NUMBER	
KEY NOTE	XX	KEY NOTE NUMBER	
DEMO KEY SYM	XX	DEMO NOTE NUMBER	
EQUIPMENT SYM	XX	EQUIPMENT NOTE NUMBER	
REV SYM	XX	REVISION NOTE NUMBER	
ROOM TITLE	ROOM NAME 1	ROOM NAME	
	ROOM NAME 2	ROOM NUMBER	
EXISTING TO REMAIN	84B	DOOR NUMBER (WHERE INDICATED)	
NEW CONSTRUCTION	180A	EXISTING RELITE/WINDOW	
	180C	DOOR NUMBER	
EXISTING TO REMOVE		RELITE/WINDOW NUMBER	
		DOOR TO REMOVE	
		RELITE/WINDOW TO REMOVE	
		WALL TO REMOVE	
RATED WALL		1 HOUR	
RATED WALL		2 HOUR	
		DATUM	
ASBESTOS DOCUMENT #	ACM 007	SAMPLE #	

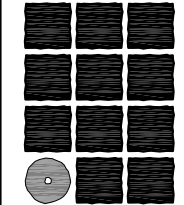


Jensen
Yorba
Lott
Inc.

522 West 10th Street
Juneau, Alaska 99801
phone 907-586-1070
fax 907-586-3959
jensenyorbalott.com

FILE: 0859_Phase 55

A001

1 OVERALL SITE PLAN

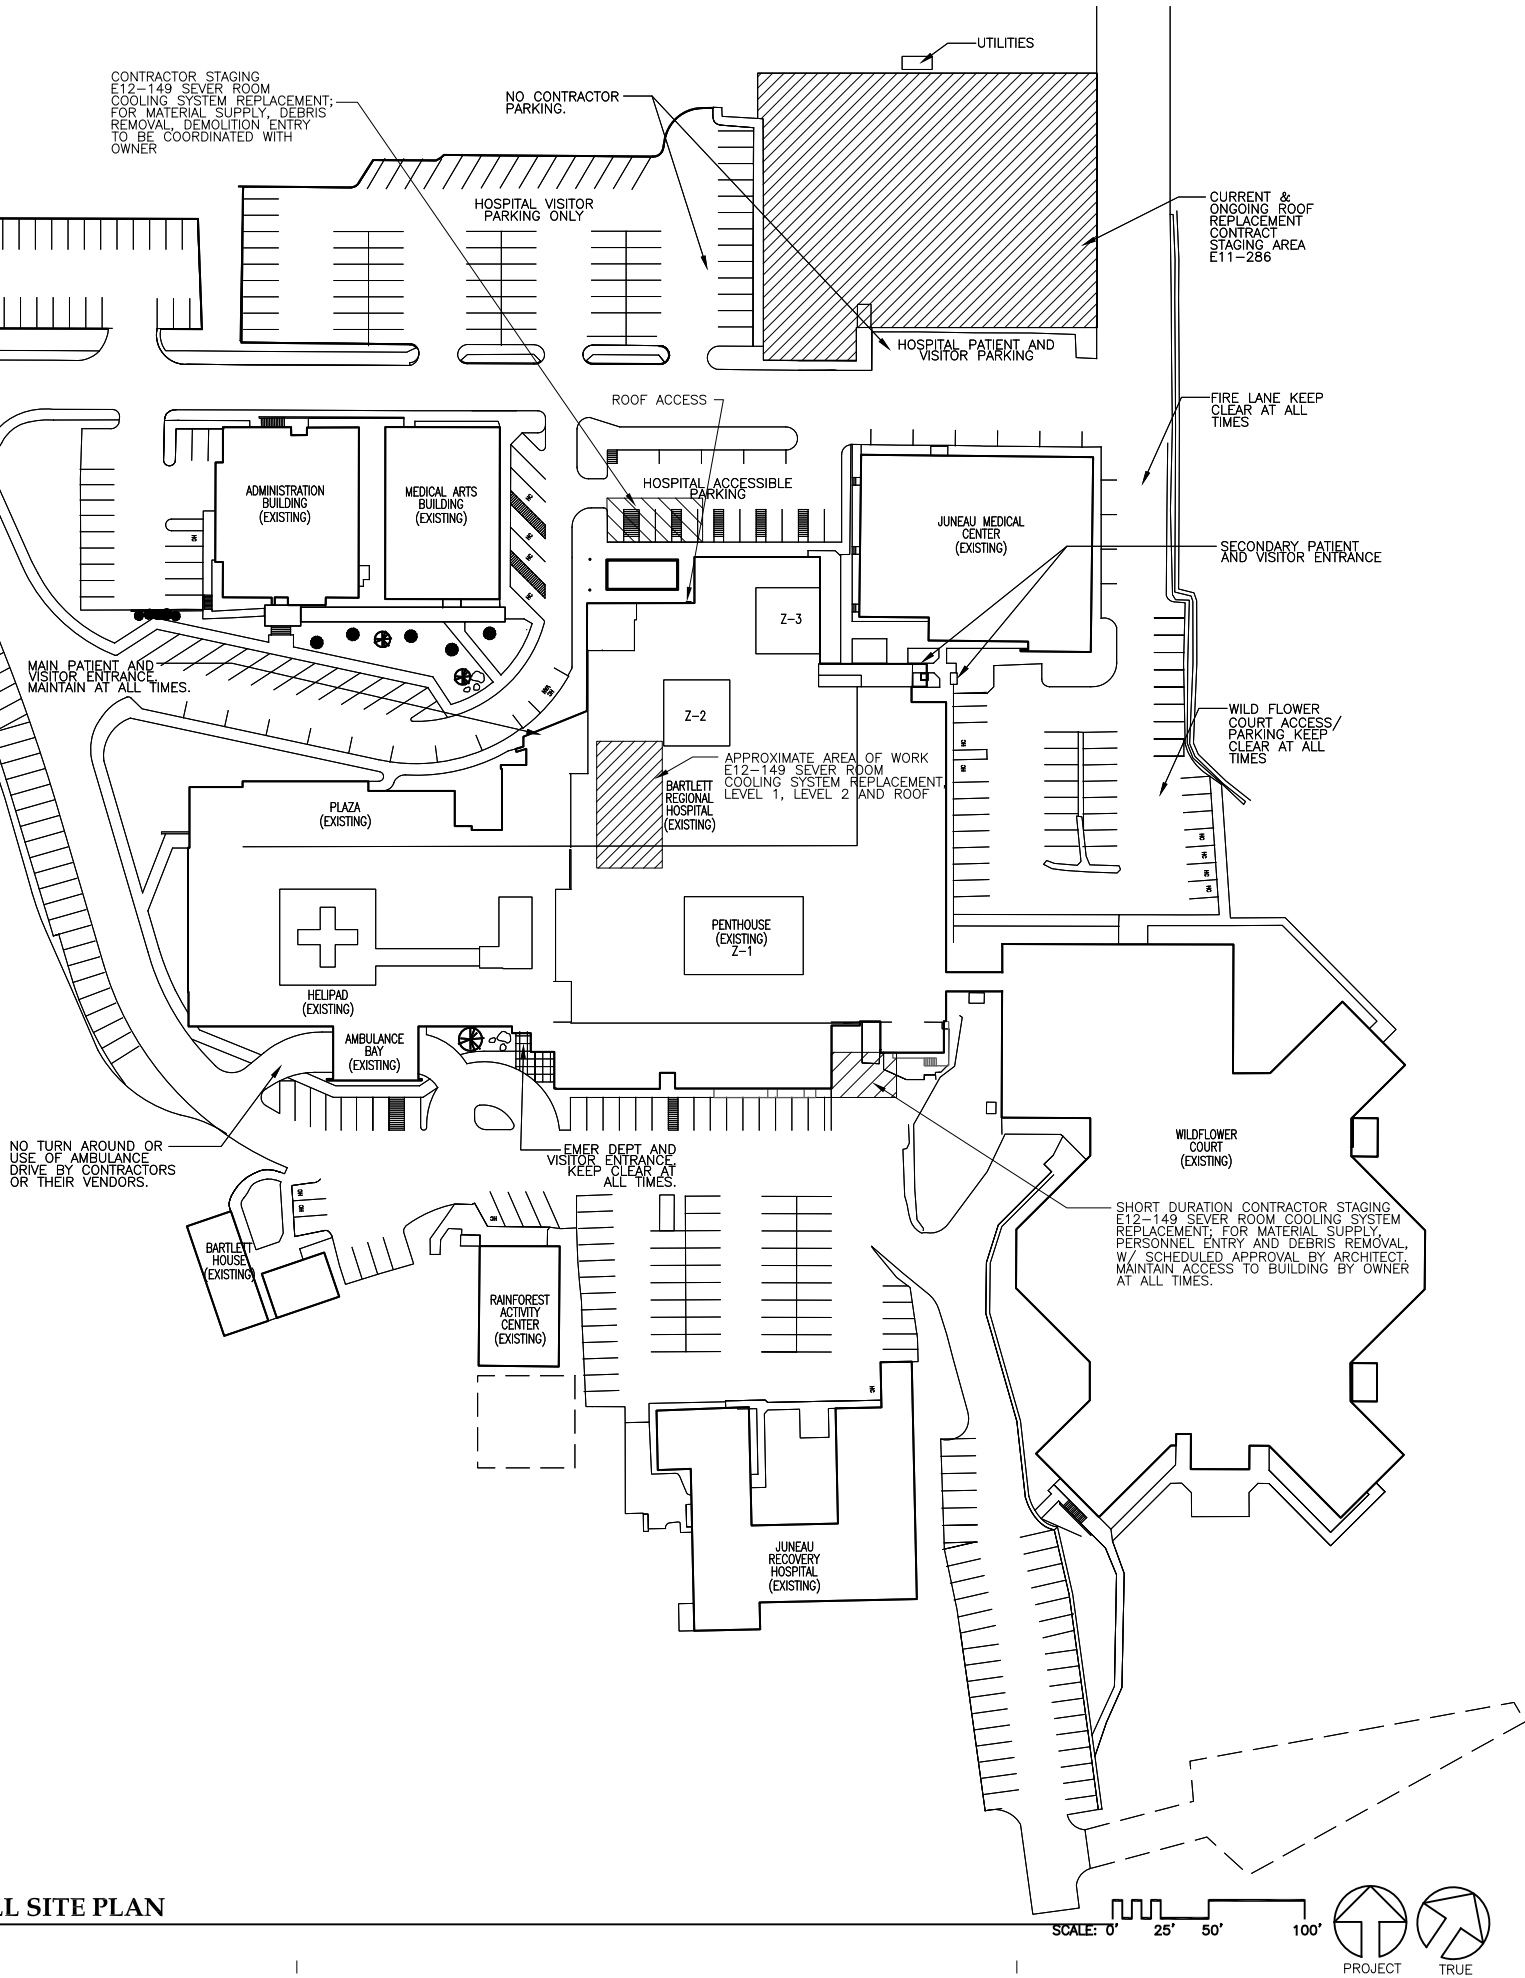

CODE DATA

- ARCHITECTURAL:
- *INTERNATIONAL BUILDING CODE (2006)
 - LIFE SAFETY CODE – NFPA-101 (2008)
 - AIA GUIDELINES FOR DESIGN AND CONSTRUCTION OF HEALTHCARE FACILITIES (2006)
- ACCESSIBILITY:
- ADA ACCESSIBILITY GUIDELINES FOR BUILDINGS AND FACILITIES (ADAAG) – 1994
- STRUCTURAL:
- *INTERNATIONAL BUILDING CODE (2006)
 - SEISMIC: SITE CLASS D, $S_s = 0.55$, $S_1 = 0.28$, $I = 1.5$, $R = 6$
 - WIND: $V_{3s} = 110$ MPH, EXPOSURE CATEGORY C, $I = 1.5$
- MECHANICAL:
- *INTERNATIONAL BUILDING AND MECHANICAL CODE (2006)
 - *UNIFORM PLUMBING CODE (2006)
 - *INTERNATIONAL FIRE CODE (2006)
 - LOCAL SEWER AND WATER DISTRICT REQUIREMENTS
 - CITY AND BOROUGH OF JUNEAU DEPARTMENT OF HEALTH
 - STATE DEPARTMENT OF HEALTH
 - LOCAL FIRE MARSHAL
 - LOCAL AIR POLLUTION CONTROL AGENCY
 - STATE OF ALASKA BOILER AND UNFIRED PRESSURE VESSEL INSPECTION LAW
 - OCCUPATIONAL SAFETY AND HEALTH ADMINISTRATION (OSHA)
 - NATIONAL FIRE PROTECTION ASSOCIATION (NFPA) 2007
 - UNIFORM FIRE CODE (UFC) 2006
 - NATIONAL ELECTRIC CODE (NEC) 2008
 - ALASKA STATE FIRE LAWS
 - ENVIRONMENTAL PROTECTION AGENCY (EPA)
 - CENTER FOR DISEASE CONTROL/NATIONAL INSTITUTE OF HEALTH (CDC/NIH)
 - SHEET METAL AND AIR CONDITIONING CONTRACTOR'S ASSOCIATION (SMACNA)
 - ELECTRICAL:
- *NFPA 70 – NATIONAL ELECTRIC CODE
 - *NFPA 99 – STANDARD FOR HEALTH CARE FACILITIES
 - *NFPA 110 – STANDARD FOR EMERGENCY AND STANDBY POWER
 - *INTERNATIONAL BUILDING CODE (2006)
- *AS ADOPTED AND AMENDED BY THE LOCAL JURISDICTION W/ MODIFICATIONS TITLE 19

BUILDING DATA

REFERENCE IBC TABLE 503)		CONSTRUCTION TYPE 1-B (SPRINKLED)				
I-2	1B (SPRINKLED)	4 Stories and Unlimited Area				
B	1B (SPRINKLED)	11 Stories and Unlimited Area				
**A-2	1B (SPRINKLED)	11 Stories and Unlimited Area				
BUILDING LEVEL	*OCCUPANCY	CONSTRUCTION TYPE	AREA (REMODEL)	AREA (ALTERNATES)	AREA (EXISTING)	AREA TOTALS
LEVEL ONE:						
EXISTING:	I-2	1B (SPRINKLED)			21581 SF	
RENOVATION:	I-2	1B (SPRINKLED)	0 SF			
M E C M EXISTING:	B	1B (SPRINKLED)			21890 SF	
EXISTING (CAFETERIA):	**A-2	1B (SPRINKLED)			2063 SF	
			0 SF	0 SF	45534 SF	45534 SF
LEVEL TWO:						
EXISTING:	I-2	1B (SPRINKLED)			55901 SF	
RENOVATION:	I-2	1B (SPRINKLED)	0 SF			
ALTERNATE: 1	I-2	1B (SPRINKLED)		961 SF		
ALTERNATE: 2	I-2	1B (SPRINKLED)		800 SF		
			0 SF	1761 SF	55901 SF	57662 SF
LEVEL THREE:						
EXISTING:	I-2	1B (SPRINKLED)			28657 SF	
REMODEL:	I-2	1B (SPRINKLED)	5891 SF			
ALTERNATE: 3	I-2	1B (SPRINKLED)		536 SF		
			5891 SF	536 SF	28657 SF	35084 SF
LEVEL FOUR:						
EXISTING:	I-2	1B (SPRINKLED)			629 SF	
			0 SF	0 SF	629 SF	629 SF
BUILDING TOTALS:						
EXISTING:	I-2, B, A-2	1B (SPRINKLED)			130092 SF	
REMODEL:	I-2	1B (SPRINKLED)	5891 SF			
ALTERNATE:	I-2	1B (SPRINKLED)		2297 SF		
			5891 SF	2297 SF	130721 SF	138909 SF


* SEE SHEETS A102 & A103 FOR INCIDENTAL USE AREAS.

FIRE PROTECTION RATING OF BUILDING ELEMENTS

(REFERENCE IBC TABLE 601)	CONSTRUCTION TYPE 1-B (SPRINKLED)
STRUCTURAL FRAME INCLUDING COLUMNS, GIRDERS, TRUSSES	2 HR.
BUILDING ELEMENT BEARING WALLS	
EXTERIOR	2 HR.
INTERIOR	2 HR.
FLOOR CONSTRUCTION INCLUDING DECK SUPPORTING BEAMS AND JOISTS	2 HR.
ROOF CONSTRUCTION INCLUDING DECK SUPPORTING BEAMS AND JOISTS	
TYPICAL	1 HR.
PENTHOUSE ROOF	1 HR.

CODE NOTES

- REFERENCE SPECIFICATIONS VOLUMES 1 THRU 2 FOR ADDITIONAL CODE & STANDARDS REFERENCES AS PERTAINS TO SPECIFIC AREAS OF WORK.
- SEE LIFE SAFETY DRAWING SHEETS A102 & A103 FOR DETAILED LIFE SAFETY PROVISIONS BY LEVEL.

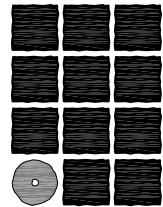

Jensen
Yorba
Lott
Inc.

522 West 10th Street
Juneau, Alaska 99801
phone 907-586-1070
fax 907-586-3959
jensenyorbalott.com



City & Borough of Juneau
Bartlett Regional Hospital
Server Room Cooling System Replacement
CBJ Contract No. E12-149
Juneau, Alaska


CONSTRUCTION DOCUMENTS



SHEET TITLE
OVERALL
SITE PLAN
& OVERALL
CODE DATA

DATE: December 1, 2011
FILE: 0859_Phase 55

A101

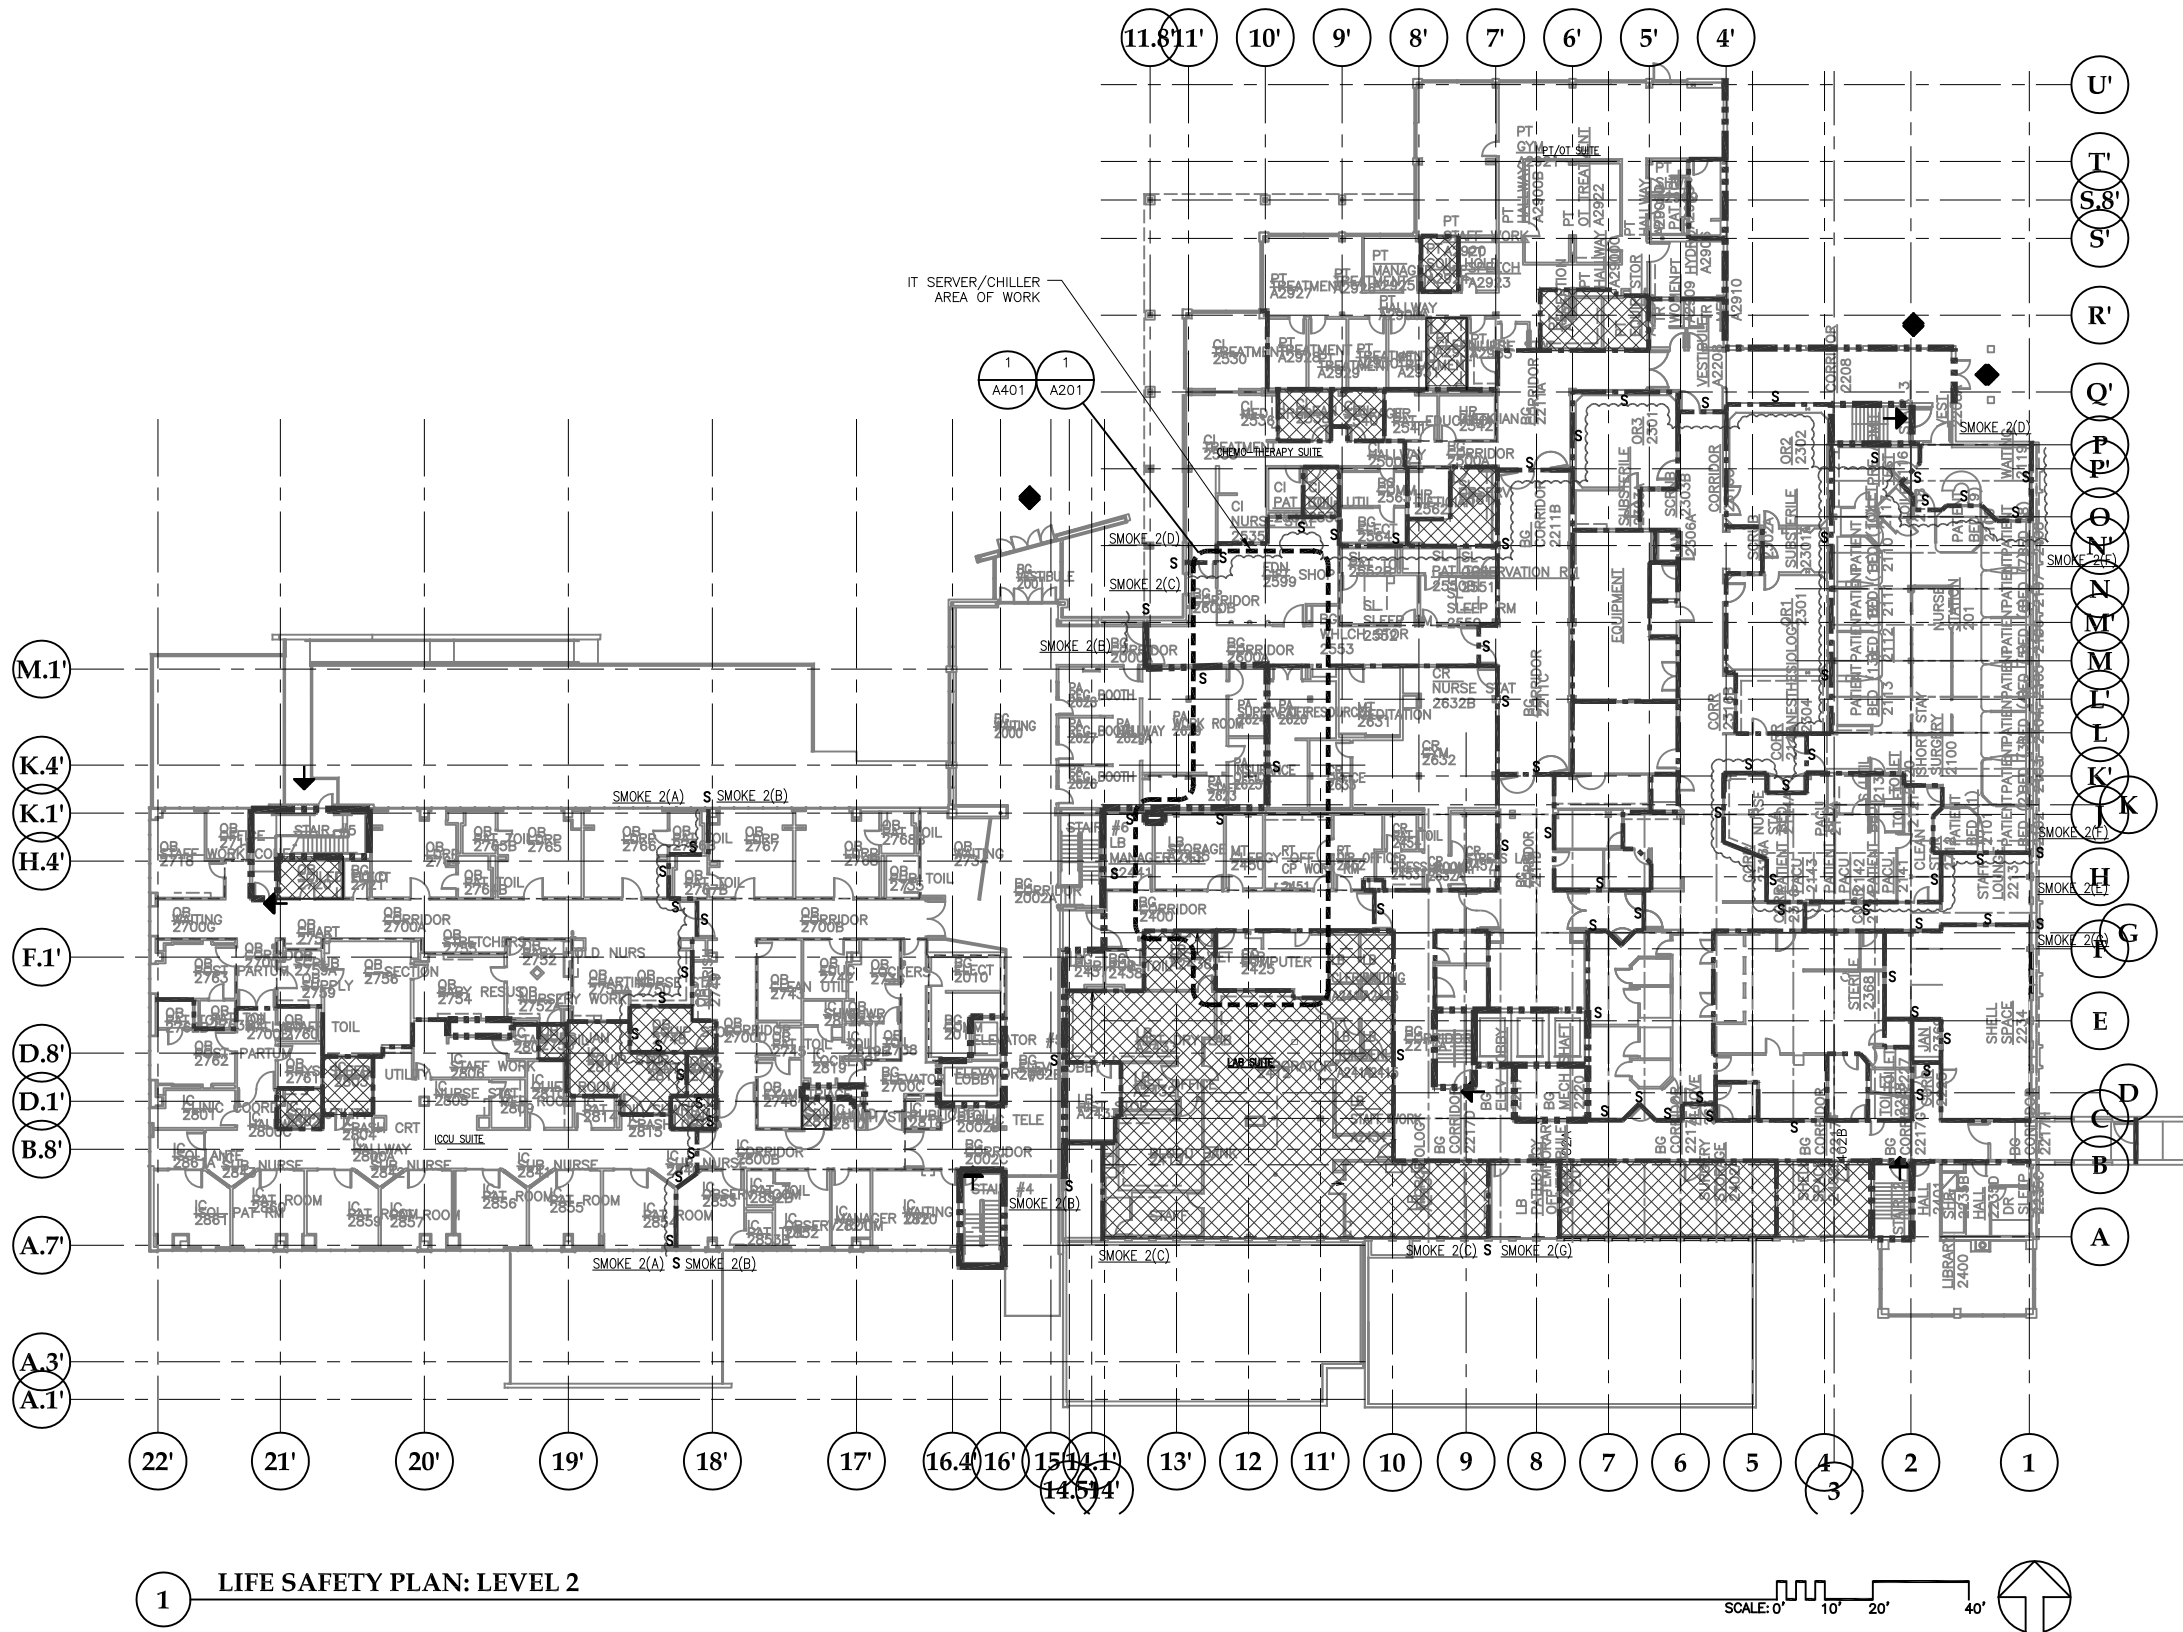

1 LIFE SAFETY PLAN: LEVEL 2

SYMBOLS KEY

	EXISTING	NEW
2 HR. WALL:	- - - - -	- - - - -
1 HR. WALL:	- - - - -	- - - - -
CORRIDOR WALL (FULL HEIGHT, NON-RATED & SEALED FOR SMOKE)	- - - - -	- - - - -
CORRIDOR WALL	- - - - -	- - - - -
SMOKE PARTITION	- S -	- S -
EXIT ONLY:	- - - - -	- - - - -
EXIT AND ENTRY BOTH:	- - - - -	- - - - -
INCIDENTAL USE AREAS PER IBC TABLE 508.2	- - - - -	- - - - -

LEVEL TWO CODE DATA

BUILDING ZONE	OCCUPANCY	CONSTRUCTION TYPE	AREA SUBTOTALS	AREA TOTALS	OCC. LOAD SUBTOTALS	OCC. LOAD TOTALS
SMOKE COMPARTMENT 2(A)	I-2	1B (SPRINKLED)		9922 SF		
TOTAL - 2(A)				9922 SF	30	56
SMOKE COMPARTMENT 2(B)	I-2	1B (SPRINKLED)		8866 SF		75
SMOKE COMPARTMENT 2(C)	I-2	1B (SPRINKLED)				
LAB SUITE ALT 4 - REMODEL			2090 SF		21	
OTHER AREAS - EXISTING			6112 SF		62	
OTHER AREAS - EXISTING			302 SF		3	
TOTAL - 2(C)				10422 SF		106
SMOKE COMPARTMENT 2(D)	I-2	1B (SPRINKLED)				
CHEMO-INFUSION ALT 1			1652 SF		15	
P.T./O.T. SUITE ALT 2			4482 SF		45	
OTHER AREAS - EXISTING			1961 SF		20	
TOTAL - 2(D)				8095 SF		80
SMOKE COMPARTMENT 2(E)	I-2	1B (SPRINKLED)		9413 SF		95
SMOKE COMPARTMENT 2(F)	I-2	1B (SPRINKLED)		3919 SF		40
SMOKE COMPARTMENT 2(G)	I-2	1B (SPRINKLED)				
REMODEL EXISTING			2638 SF		27	
			4387 SF		38	
TOTAL				7025 SF		65
LEVEL TWO TOTALS:		ALTERNATES RENOVATION EXISTING	1761 SF 0 SF 55901 SF			
TOTAL				57662 SF		517

SMOKE COMPARTMENT REFUGE AREA DATA

SMOKE COMP.	REFUGE AREA AVAILABLE	REQUIRED COMBINED REFUGE AREAS OF ADJACENT SMOKE COMPARTMENTS
		2A/2B 2B/2C 2C/2D 2D/2E 2E/2F 2F/2G 2C/2G 2C/2F
2(A)	6161 SF	1170 SF
2(B)	5327 SF	1170 SF 1230 SF
2(C)	4429 SF	1230 SF 1476 SF 1074 SF 1212 SF
2(D)	4531 SF	1476 SF 1434 SF
2(E)	3167 SF	1434 SF 1170 SF
2(F)	3028 SF	1170 SF 918 SF 1212 SF
2(G)	3782 SF	918 SF 1074 SF

Jensen Yorba Lott Inc.

522 West 10th Street
Juneau, Alaska 99801
phone 907-586-1070
fax 907-586-3959
jensenyorbalott.com



City & Borough of Juneau
Bartlett Regional Hospital
Server Room Cooling System Replacement
CBJ Contract No. E12-149
Juneau, Alaska




CONSTRUCTION DOCUMENTS

REVISIONS
1
2
3

SHEET TITLE
LIFE SAFETY DATA
LEVEL 2

DATE: December 1, 2011
FILE: 0859_Phase 55

G:_Projects\0859\Cad\CD-Phase 55 IT Server Chiller\Arch\A201.dwg, Layout1, 12/5/2011 4:28:13 PM, paul, Adobe PDF 11X17.pc3, Tabloid, 1:2

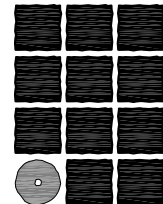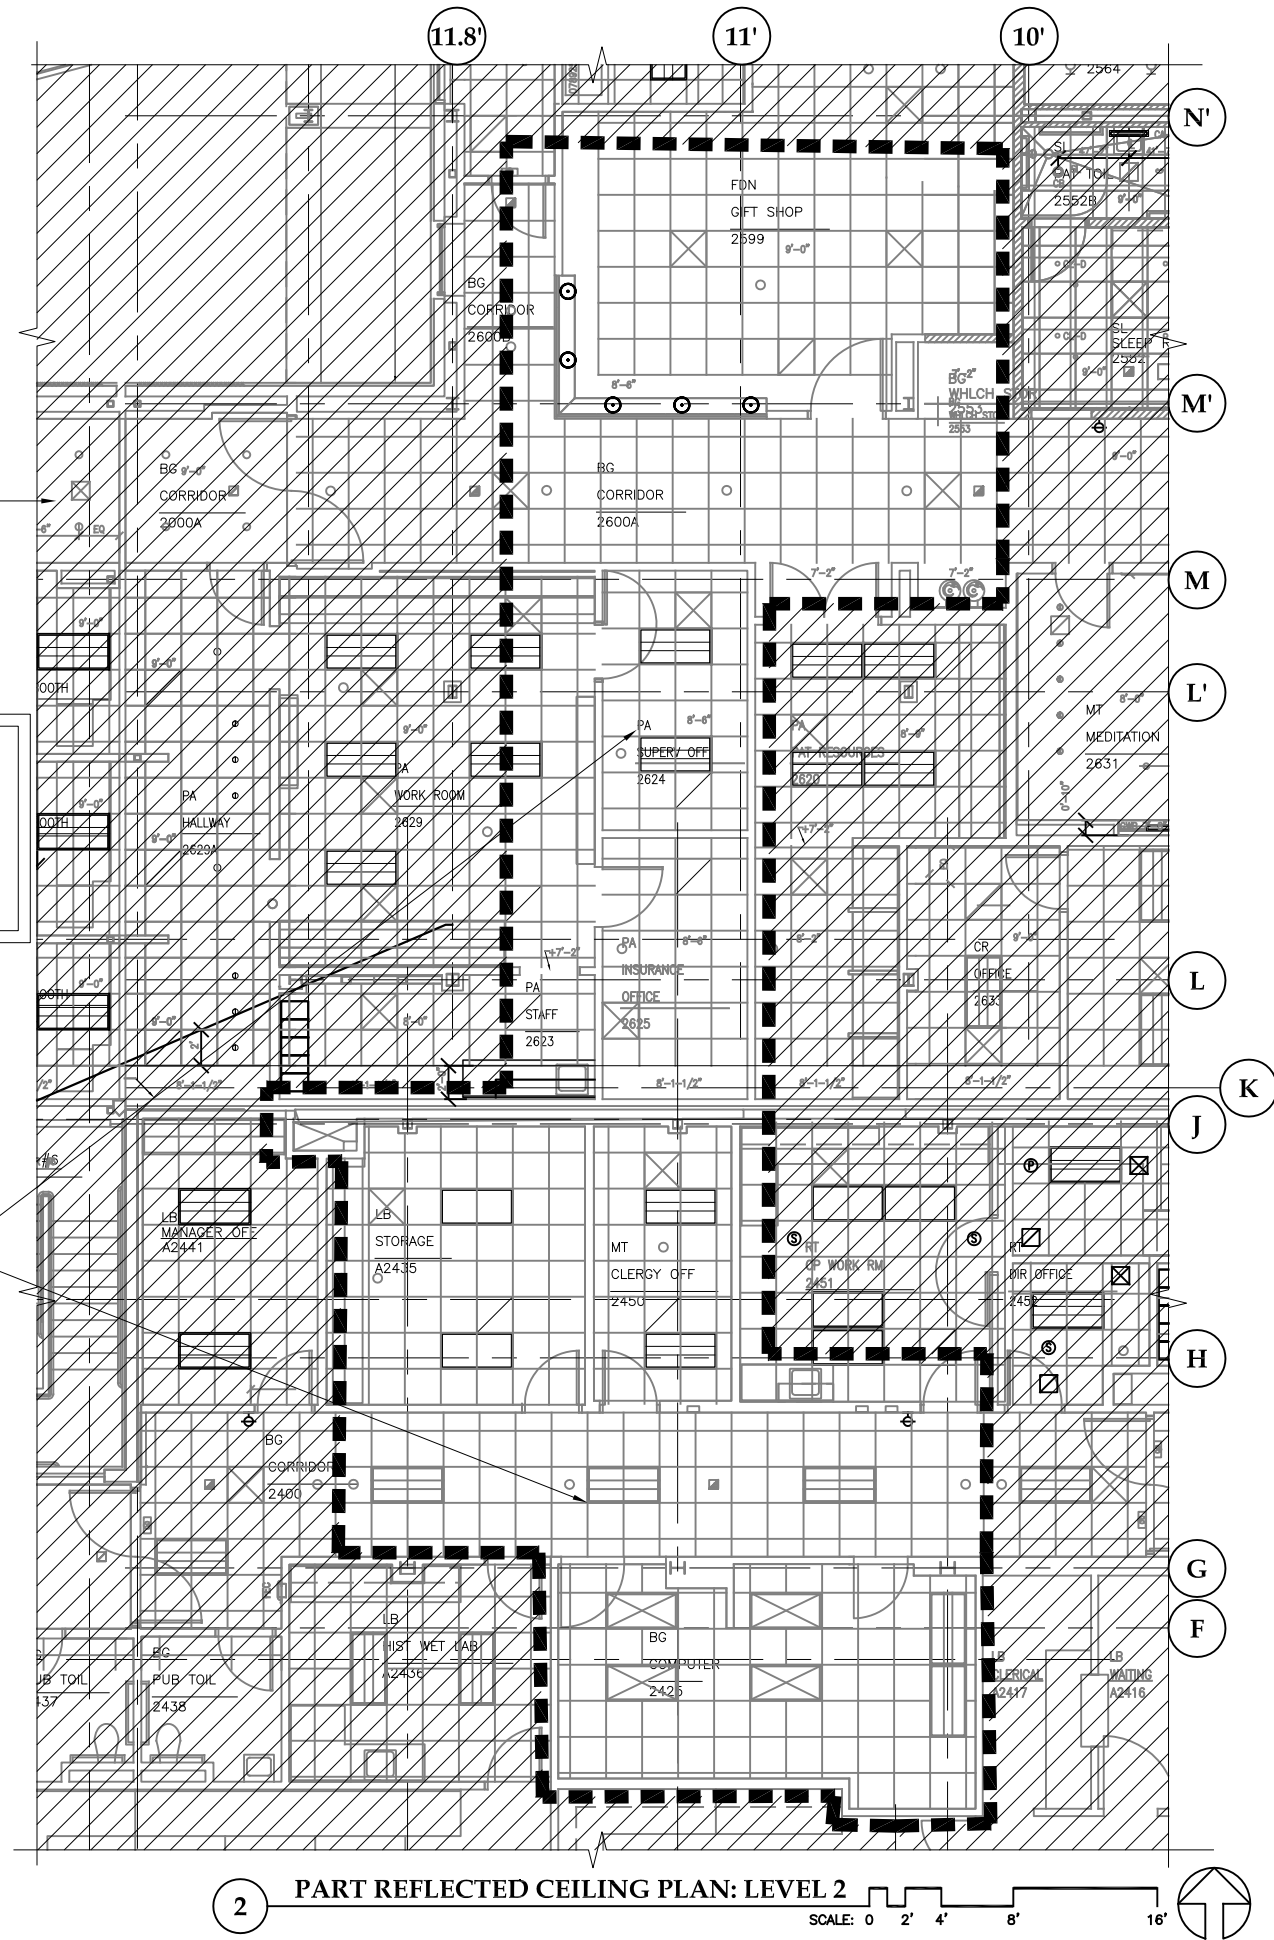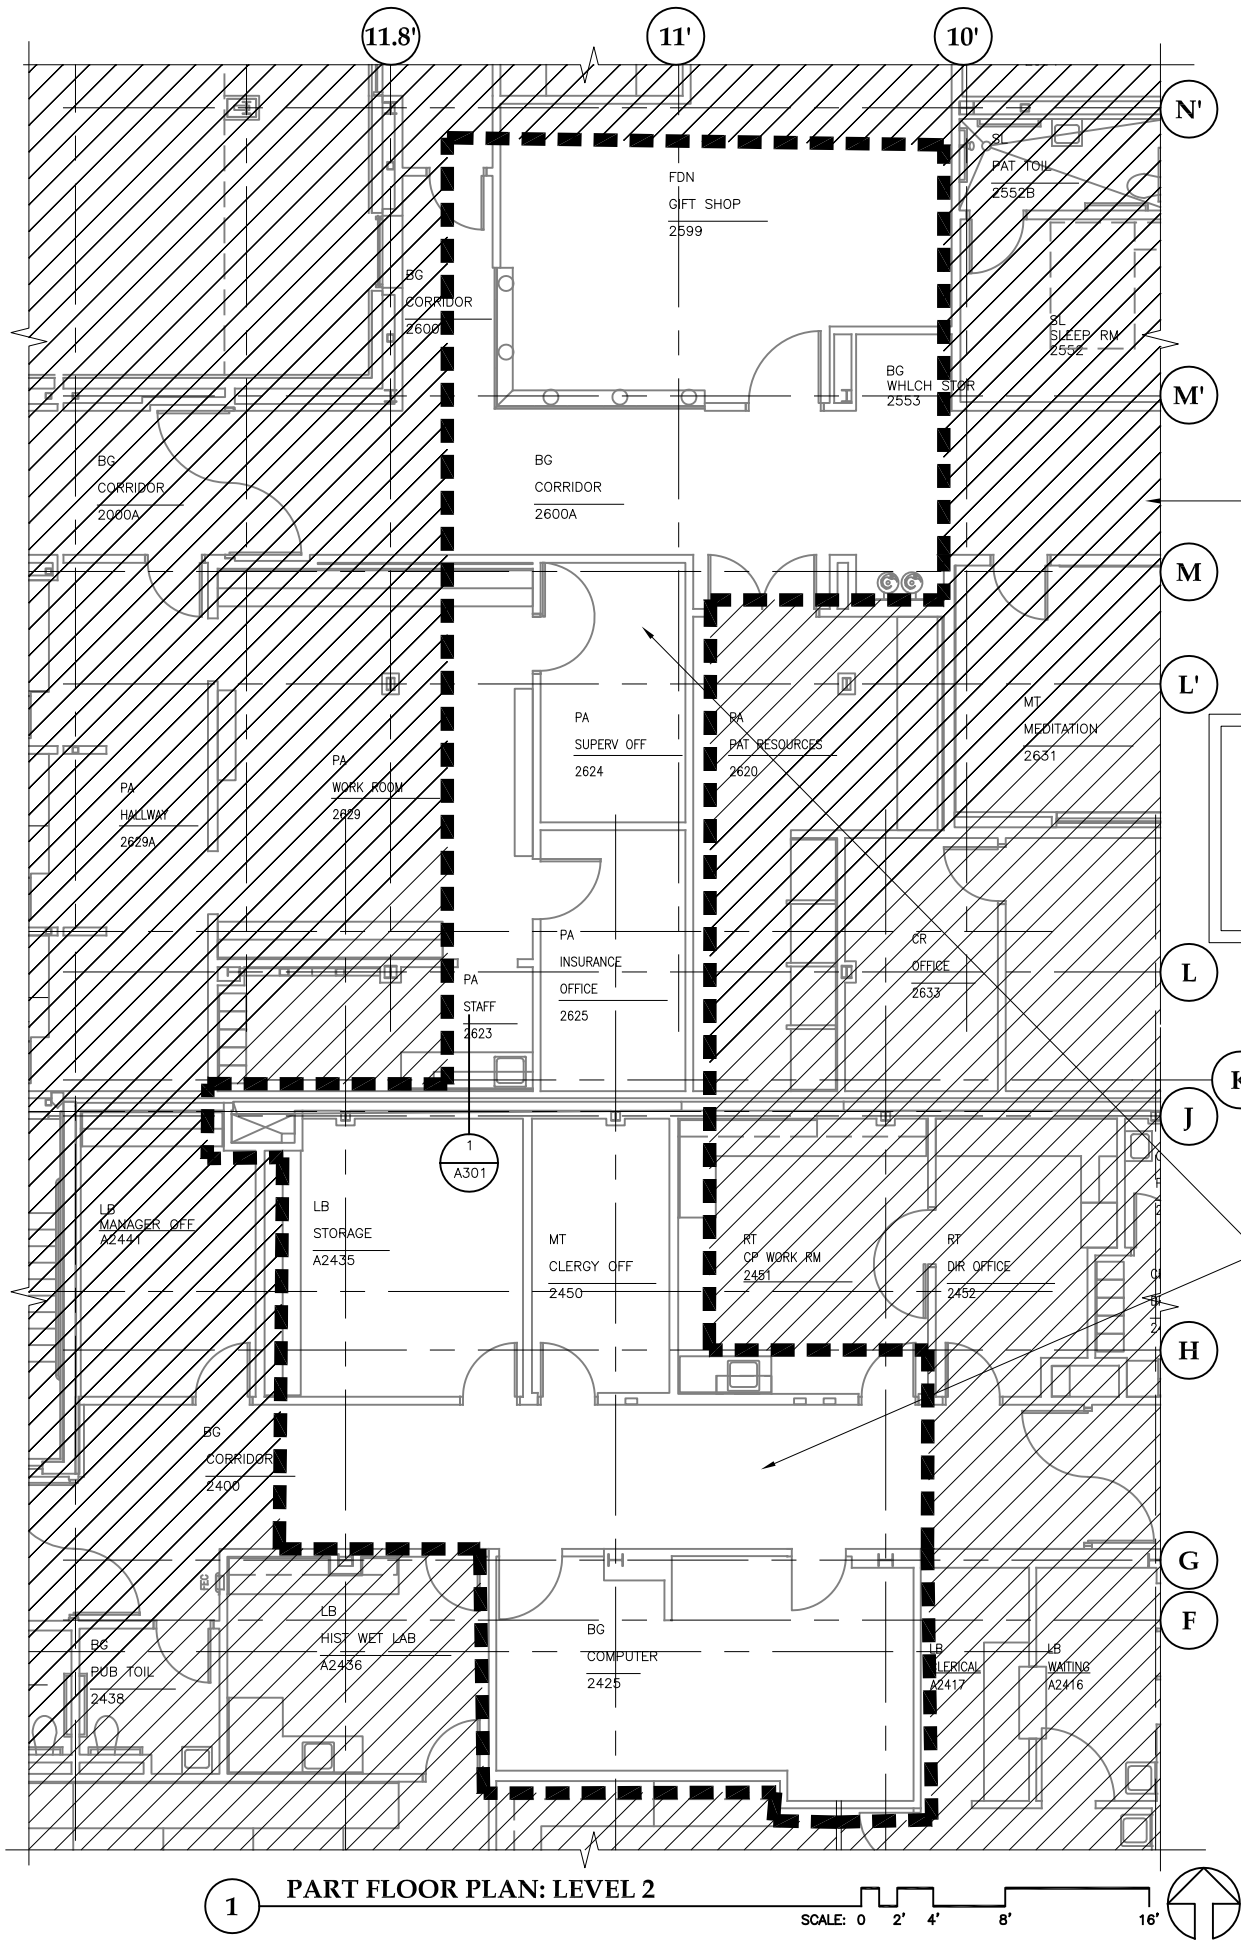

**Jensen
Yorba
Lott
Inc.**

522 West 10th Street
Juneau, Alaska 99801
phone 907-586-1070
fax 907-586-3959
jensenyorbalott.com



City & Borough of Juneau
Bartlett Regional Hospital
Server Room Cooling System Replacement
CBJ Contract No. E12-149
Juneau, Alaska

CONSTRUCTION
DOCUMENTS



REVISIONS
△
△
△

SHEET TITLE
PARTIAL FLOOR
& REFLECTED
CEILING PLANS
LEVEL 2


DATE: December 1, 2011
FILE: 0859_Phase 55

A201

NOTE:
SEE SHEET A102 FOR RATED ASSEMBLIES
TO BE PENETRATED.
SEE MECHANICAL AND ELECTRICAL FOR
WORK THIS AREA.

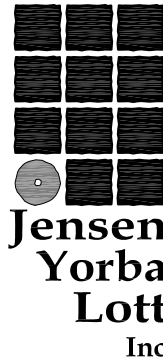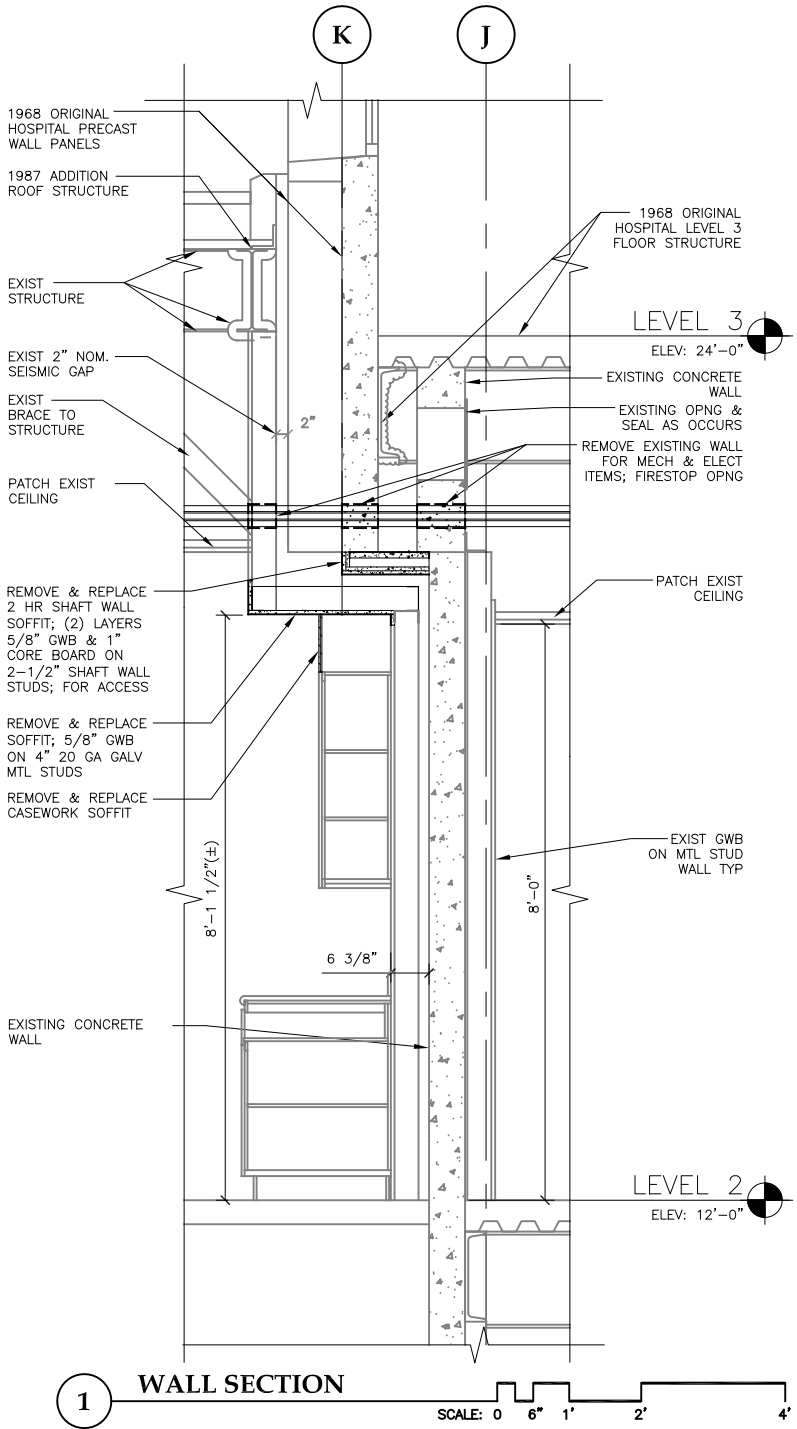

522 West 10th Street
Juneau, Alaska 99801
phone 907-586-1070
fax 907-586-3959
jensenyorbalott.com

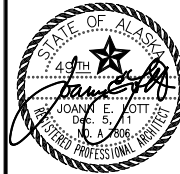

City & Borough of Juneau
Bartlett Regional Hospital
Server Room Cooling System Replacement
CBJ Contract No. E12-149
Juneau, Alaska

CONSTRUCTION
DOCUMENTS



REVISIONS	
△	.
△	.
△	.

SHEET TITLE
WALL SECTION

DATE: December 1, 2011
FILE: 0859_Phase 55


A301

G:_Projects\0859\Cad\CD-Phase 55 IT Server ChillerArch\A401.dwg, Layout1, 12/5/2011 4:28:43 PM, paul, Adobe PDF 11X17.pc3, Tabloid, 1:2

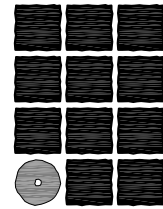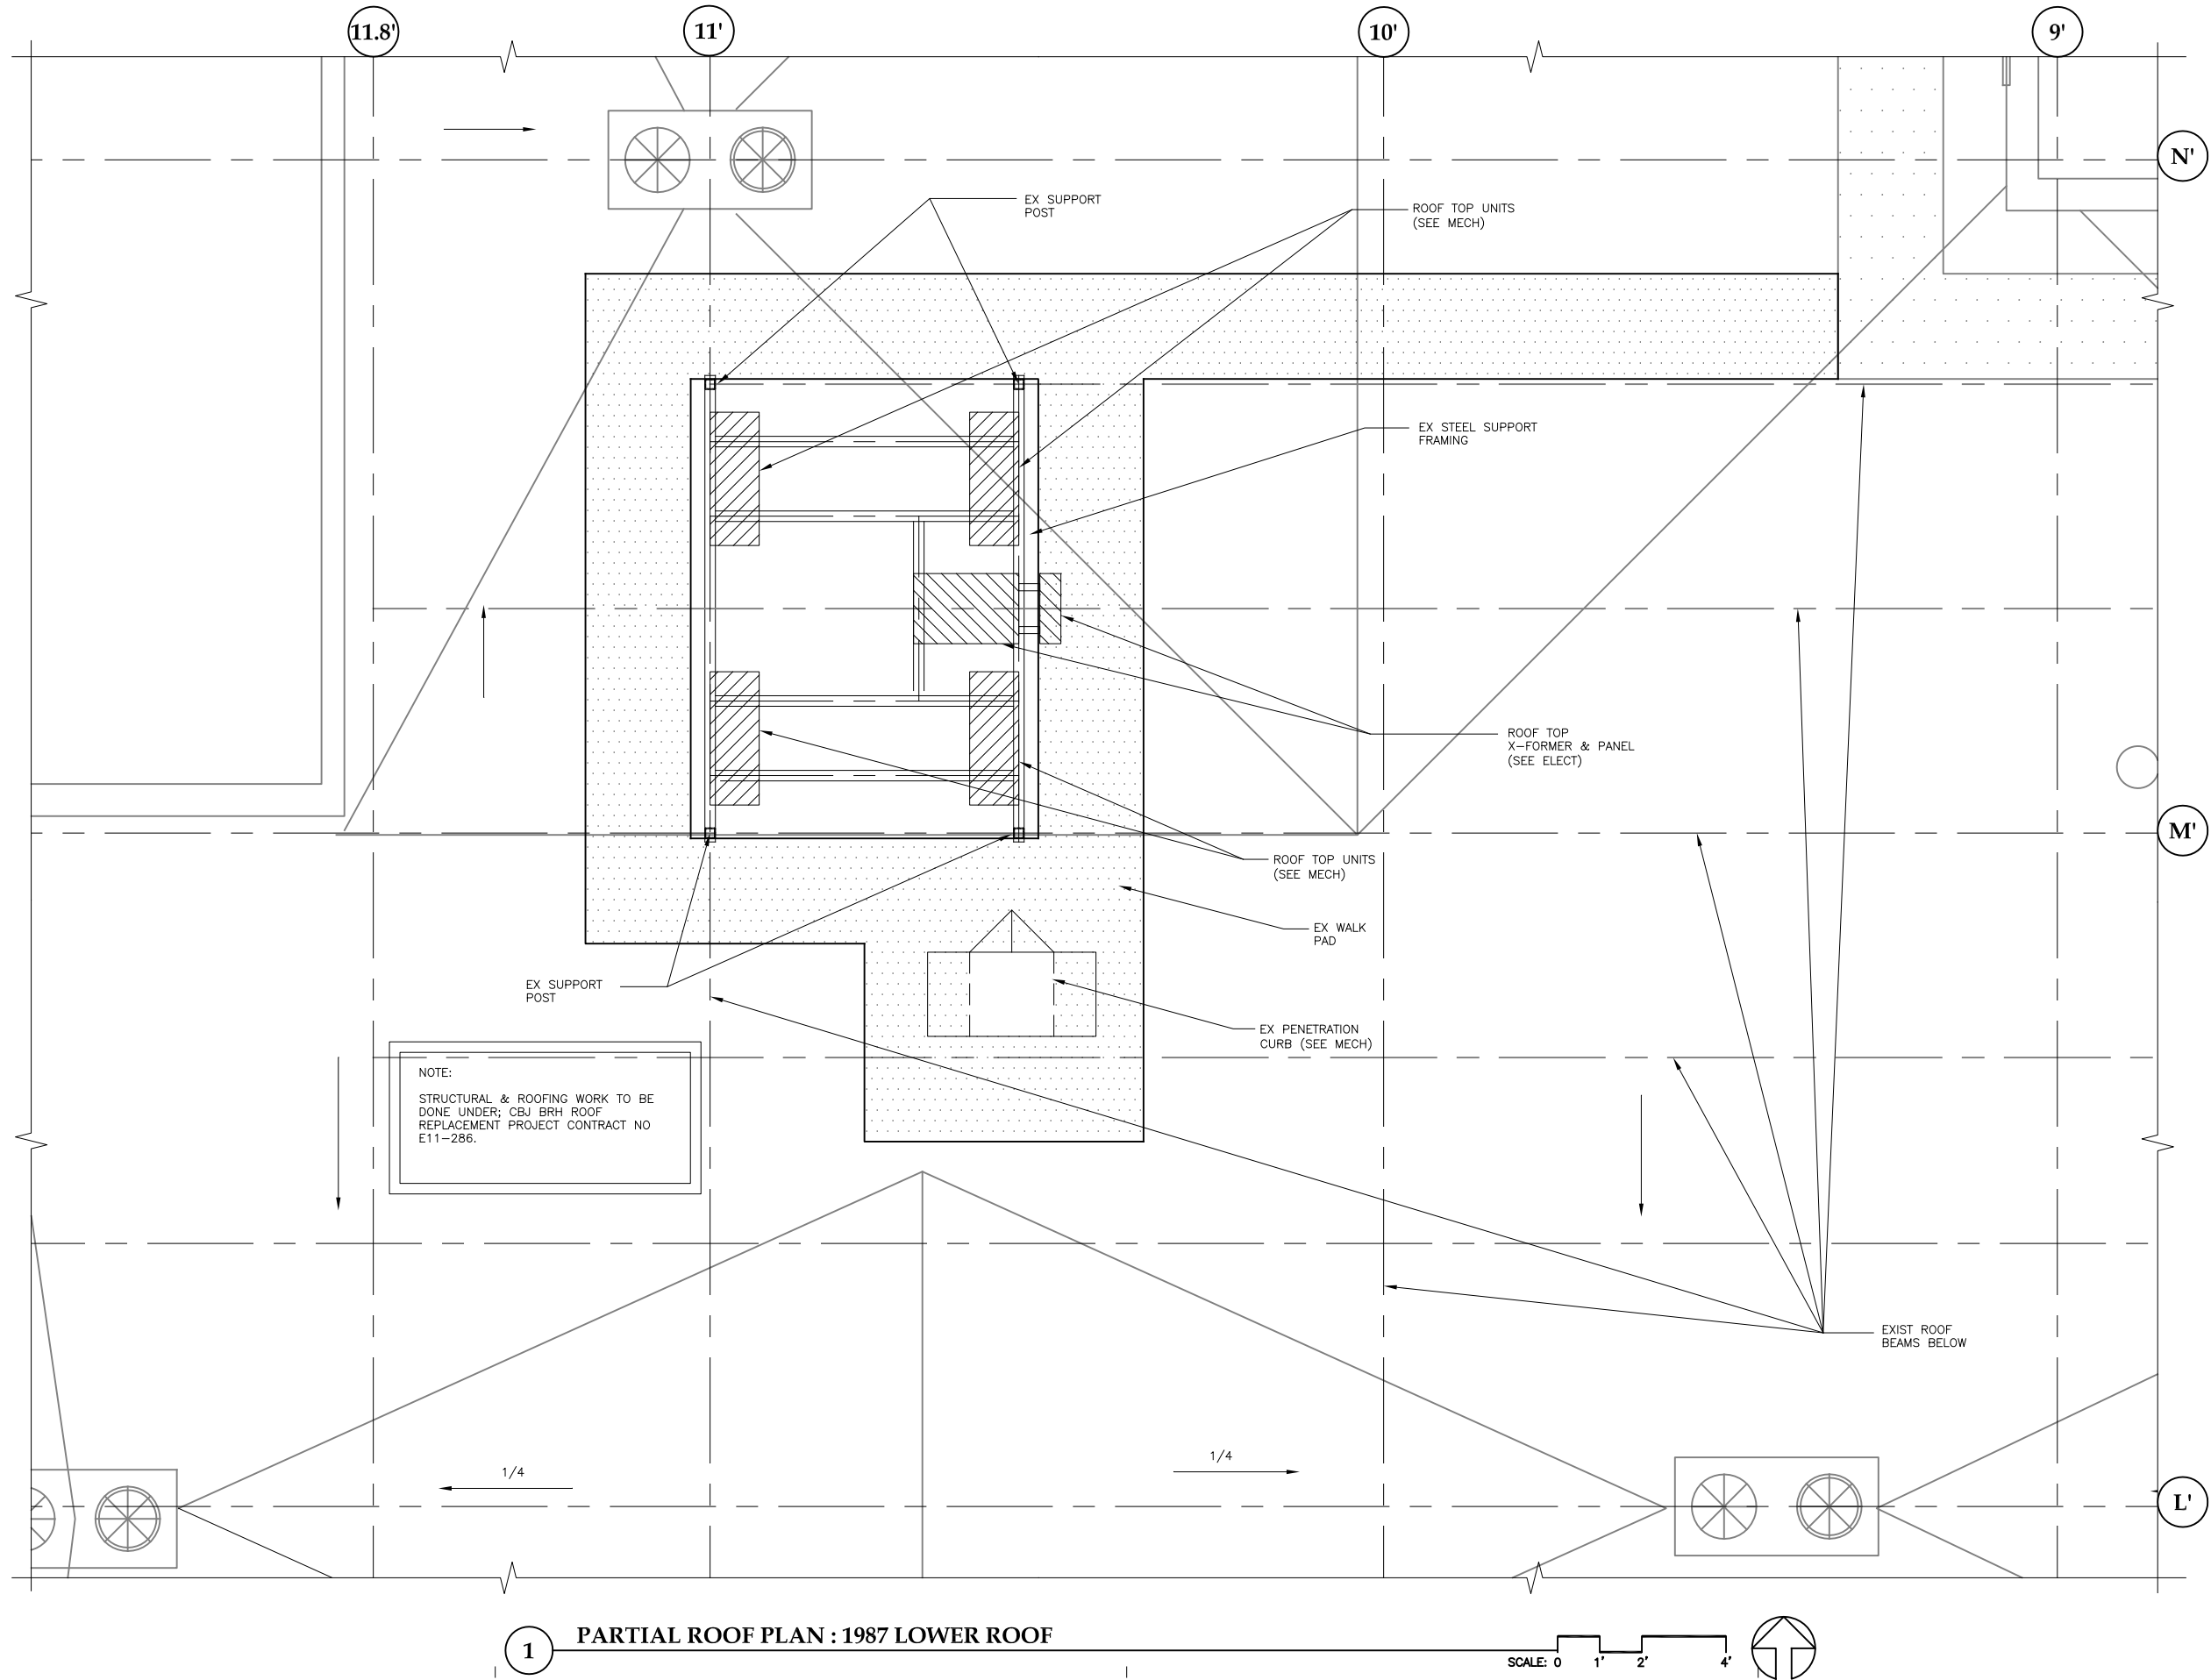

**Jensen
Yorba
Lott
Inc.**

522 West 10th Street
Juneau, Alaska 99801
phone 907-586-1070
fax 907-586-3959
jensenyorbalott.com

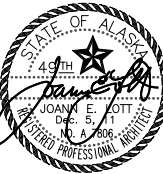

**City & Borough of Juneau
Bartlett Regional Hospital
Server Room Cooling System Replacement
CBJ Contract No. E12-149
Juneau, Alaska**


CONSTRUCTION
DOCUMENTS

REVISIONS
△
△
△

SHEET TITLE
**PARTIAL
ROOF PLAN
1987 LOWER ROOF**

DATE: December 1, 2011
FILE: 0859_Phase 55

A401

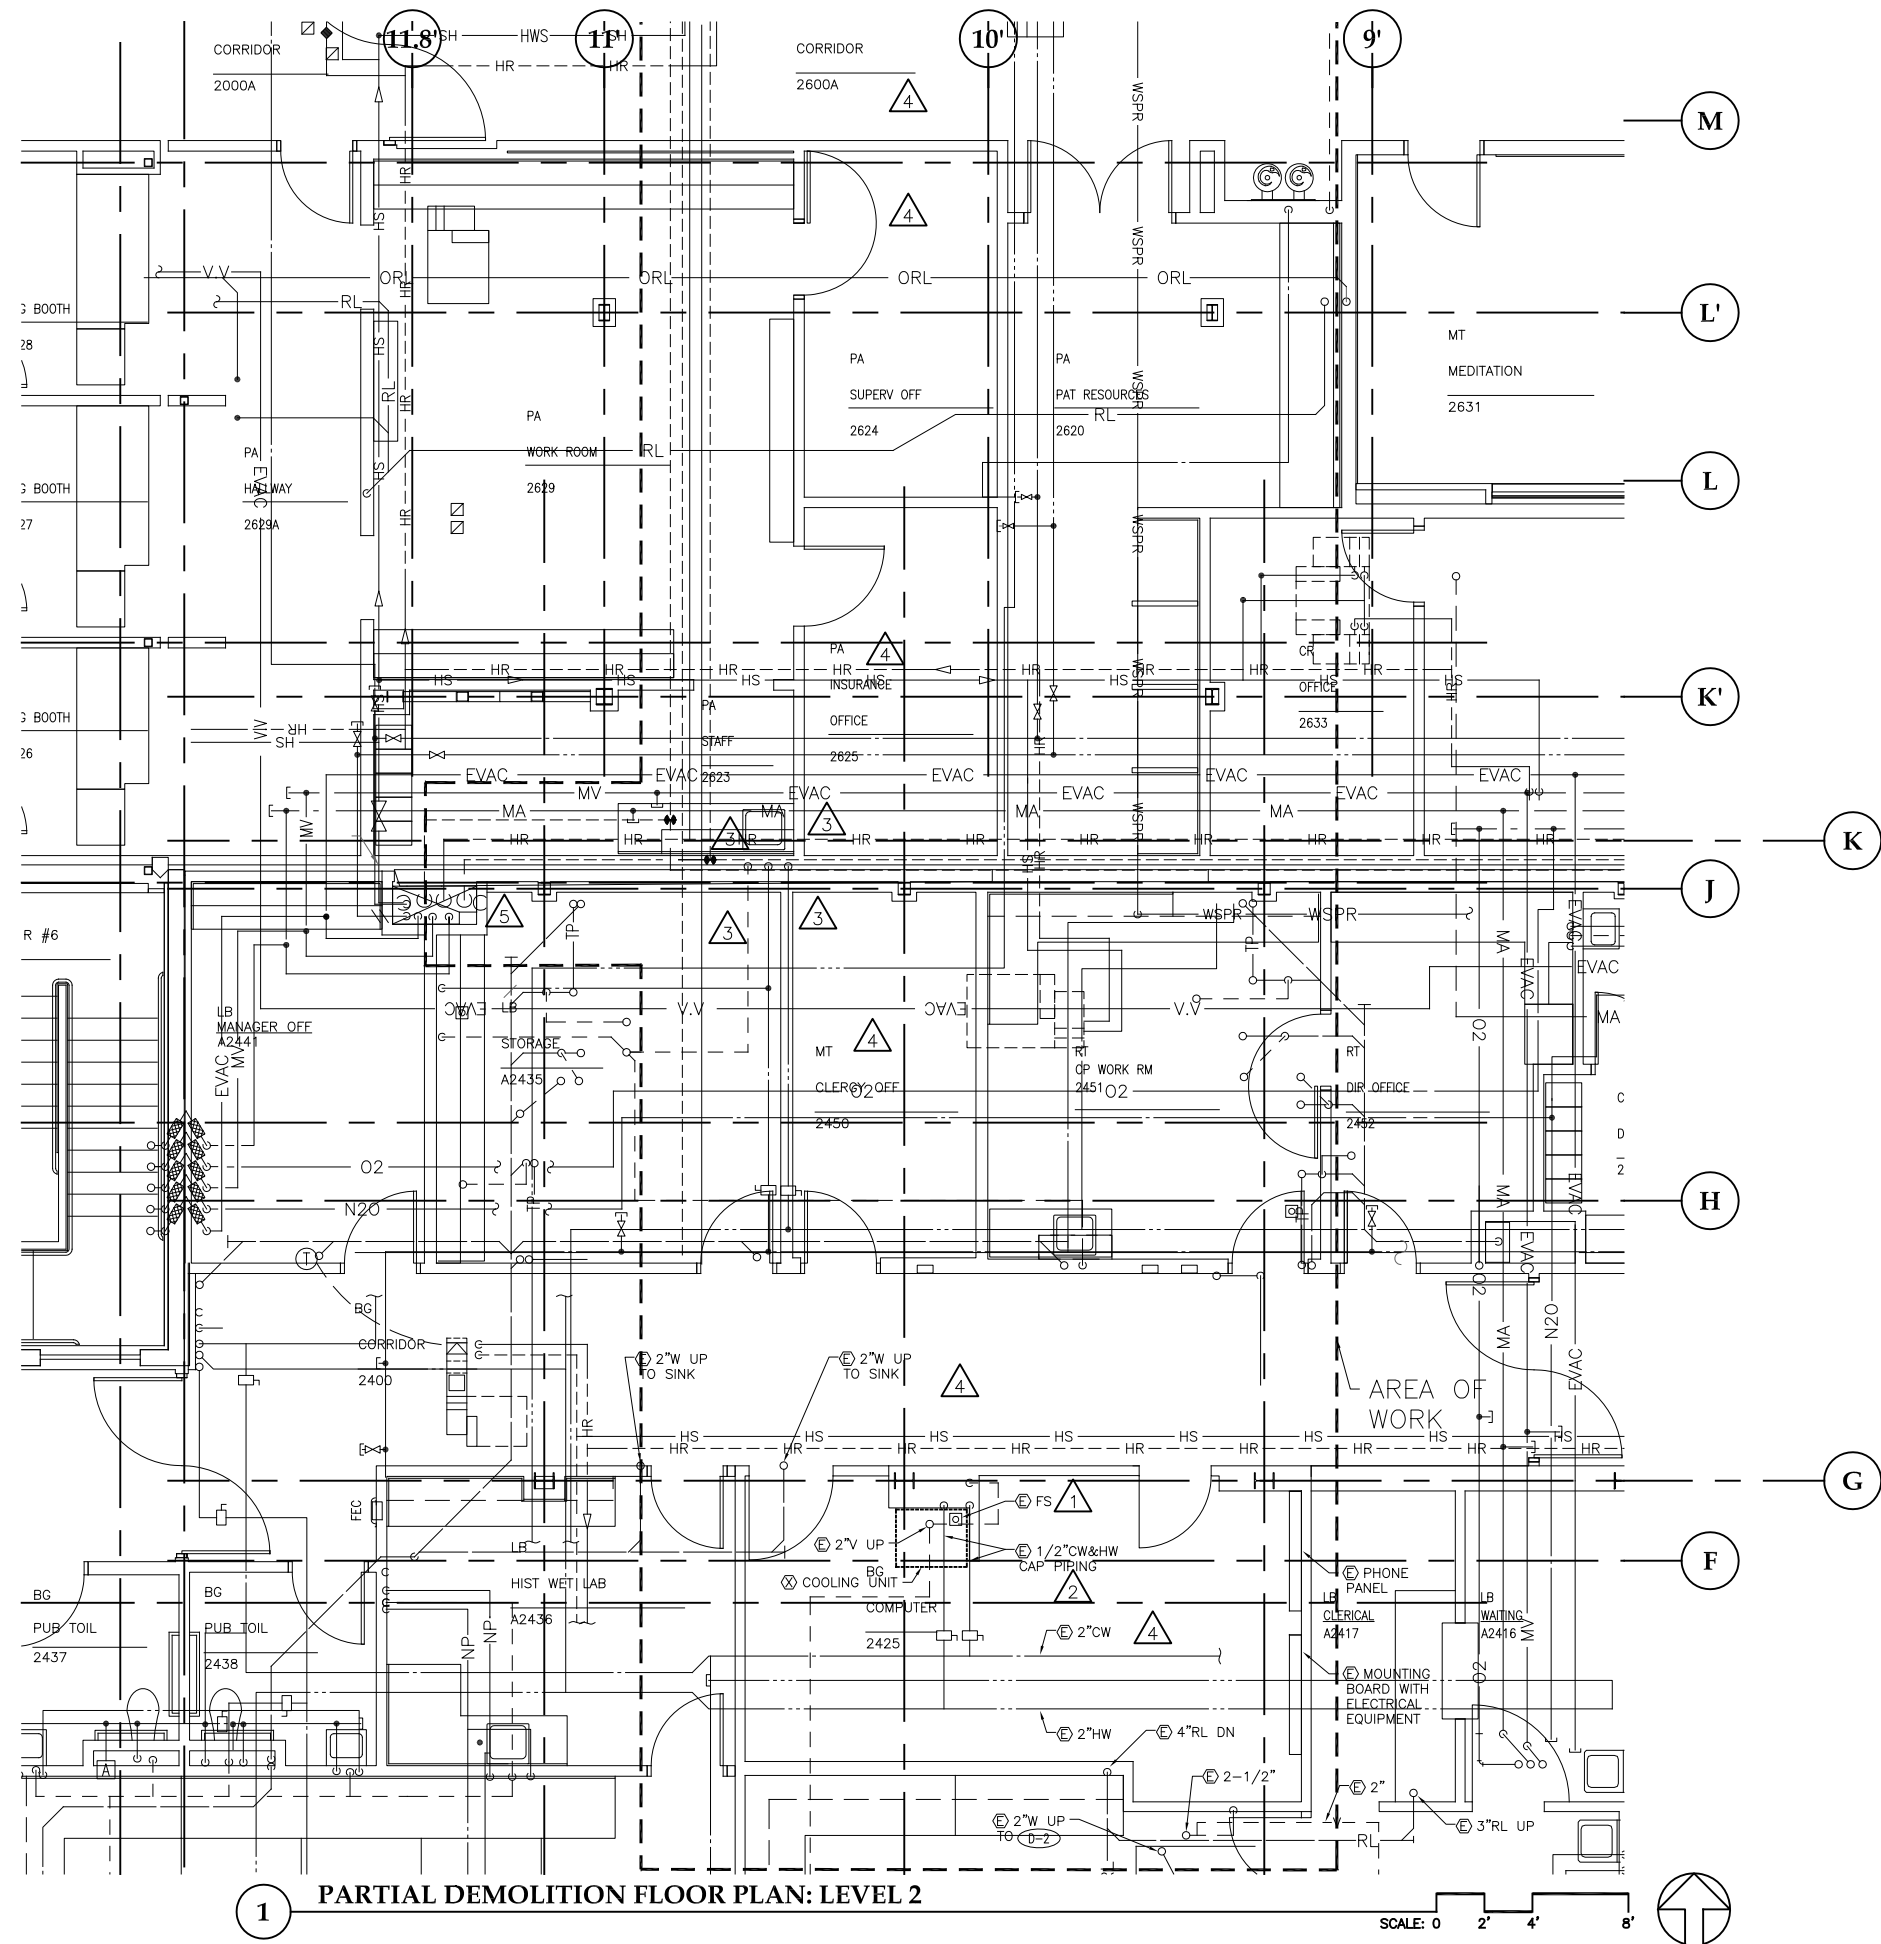


1 PARTIAL DEMOLITION FLOOR PLAN: LEVEL 2

SCALE: 0 2' 4' 8'

DEMOLITION NOTES:

- △ PREPARE FLOOR SINK FOR INSTALLATION OF FUNNEL ATTACHMENT. NO WORK ANTICIPATED IN THE CEILING SPACE OF THE FLOOR BELOW. NOTIFY PROJECT MANAGER PRIOR TO ANY WORK IN CEILING SPACE OF FLOOR BELOW AS REQUIRED BY SITE OBSERVATIONS. CEILING SPACE OF THE FLOOR BELOW HAS ACM MATERIALS.
- △ REMOVE AND CAP COLD WATER PIPING TO COOLING UNIT.
- △ PROVIDE PIPING PENETRATION FOR EIGHT RL & RS PIPES THROUGH DOUBLE CONCRETE WALL ASSEMBLY AS REQUIRED FOR ROUTING OF PIPES. COORDINATE CUTTING AND PATCHING. COORDINATE WORK WITH WORK SHOWN ON SHEET M201. COORDINATE WITH SECTION DRAWING ON A301 FOR ROUTING OF RL AND RS PIPING WALL PENETRATION BETWEEN GRIDLINES J & K.
- △ COORDINATE CEILING REMOVAL FOR ROUTING OF PIPING AND DUCTWORK. SEE WORK ON SHEETS M201 AND M302 FOR COORDINATION.
- △ COORDINATE ROUTING OF LPS AND CR PIPING FROM FIRST FLOOR AREA BEHIND MAINTENANCE SHOP UP TO SECOND FLOOR CEILING SPACE. SEAL ALL PENETRATIONS.

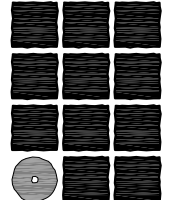

**Jensen
Yorba
Lott
Inc.**

522 West 10th Street
Juneau, Alaska 99801
phone 907-586-1070
fax 907-586-3959
jensenyorbalott.com



**Murray &
Associates, P.C.**
P.O. BOX 21081
Juneau, Alaska 99802
phone 907-780-6151
fax 907-780-6182
www.murraypc.com




**City & Borough of Juneau
Bartlett Regional Hospital
Server Room Cooling System Replacement
CBJ Contract No. E12-149
Juneau, Alaska**

CONSTRUCTION
DOCUMENTS

- REVISIONS
- △
 - △
 - △

SHEET TITLE
**PARTIAL
DEMOLITION
FLOOR PLAN
LEVEL 2 PIPING**
DATE: December 1, 2011
FILE:

MD101

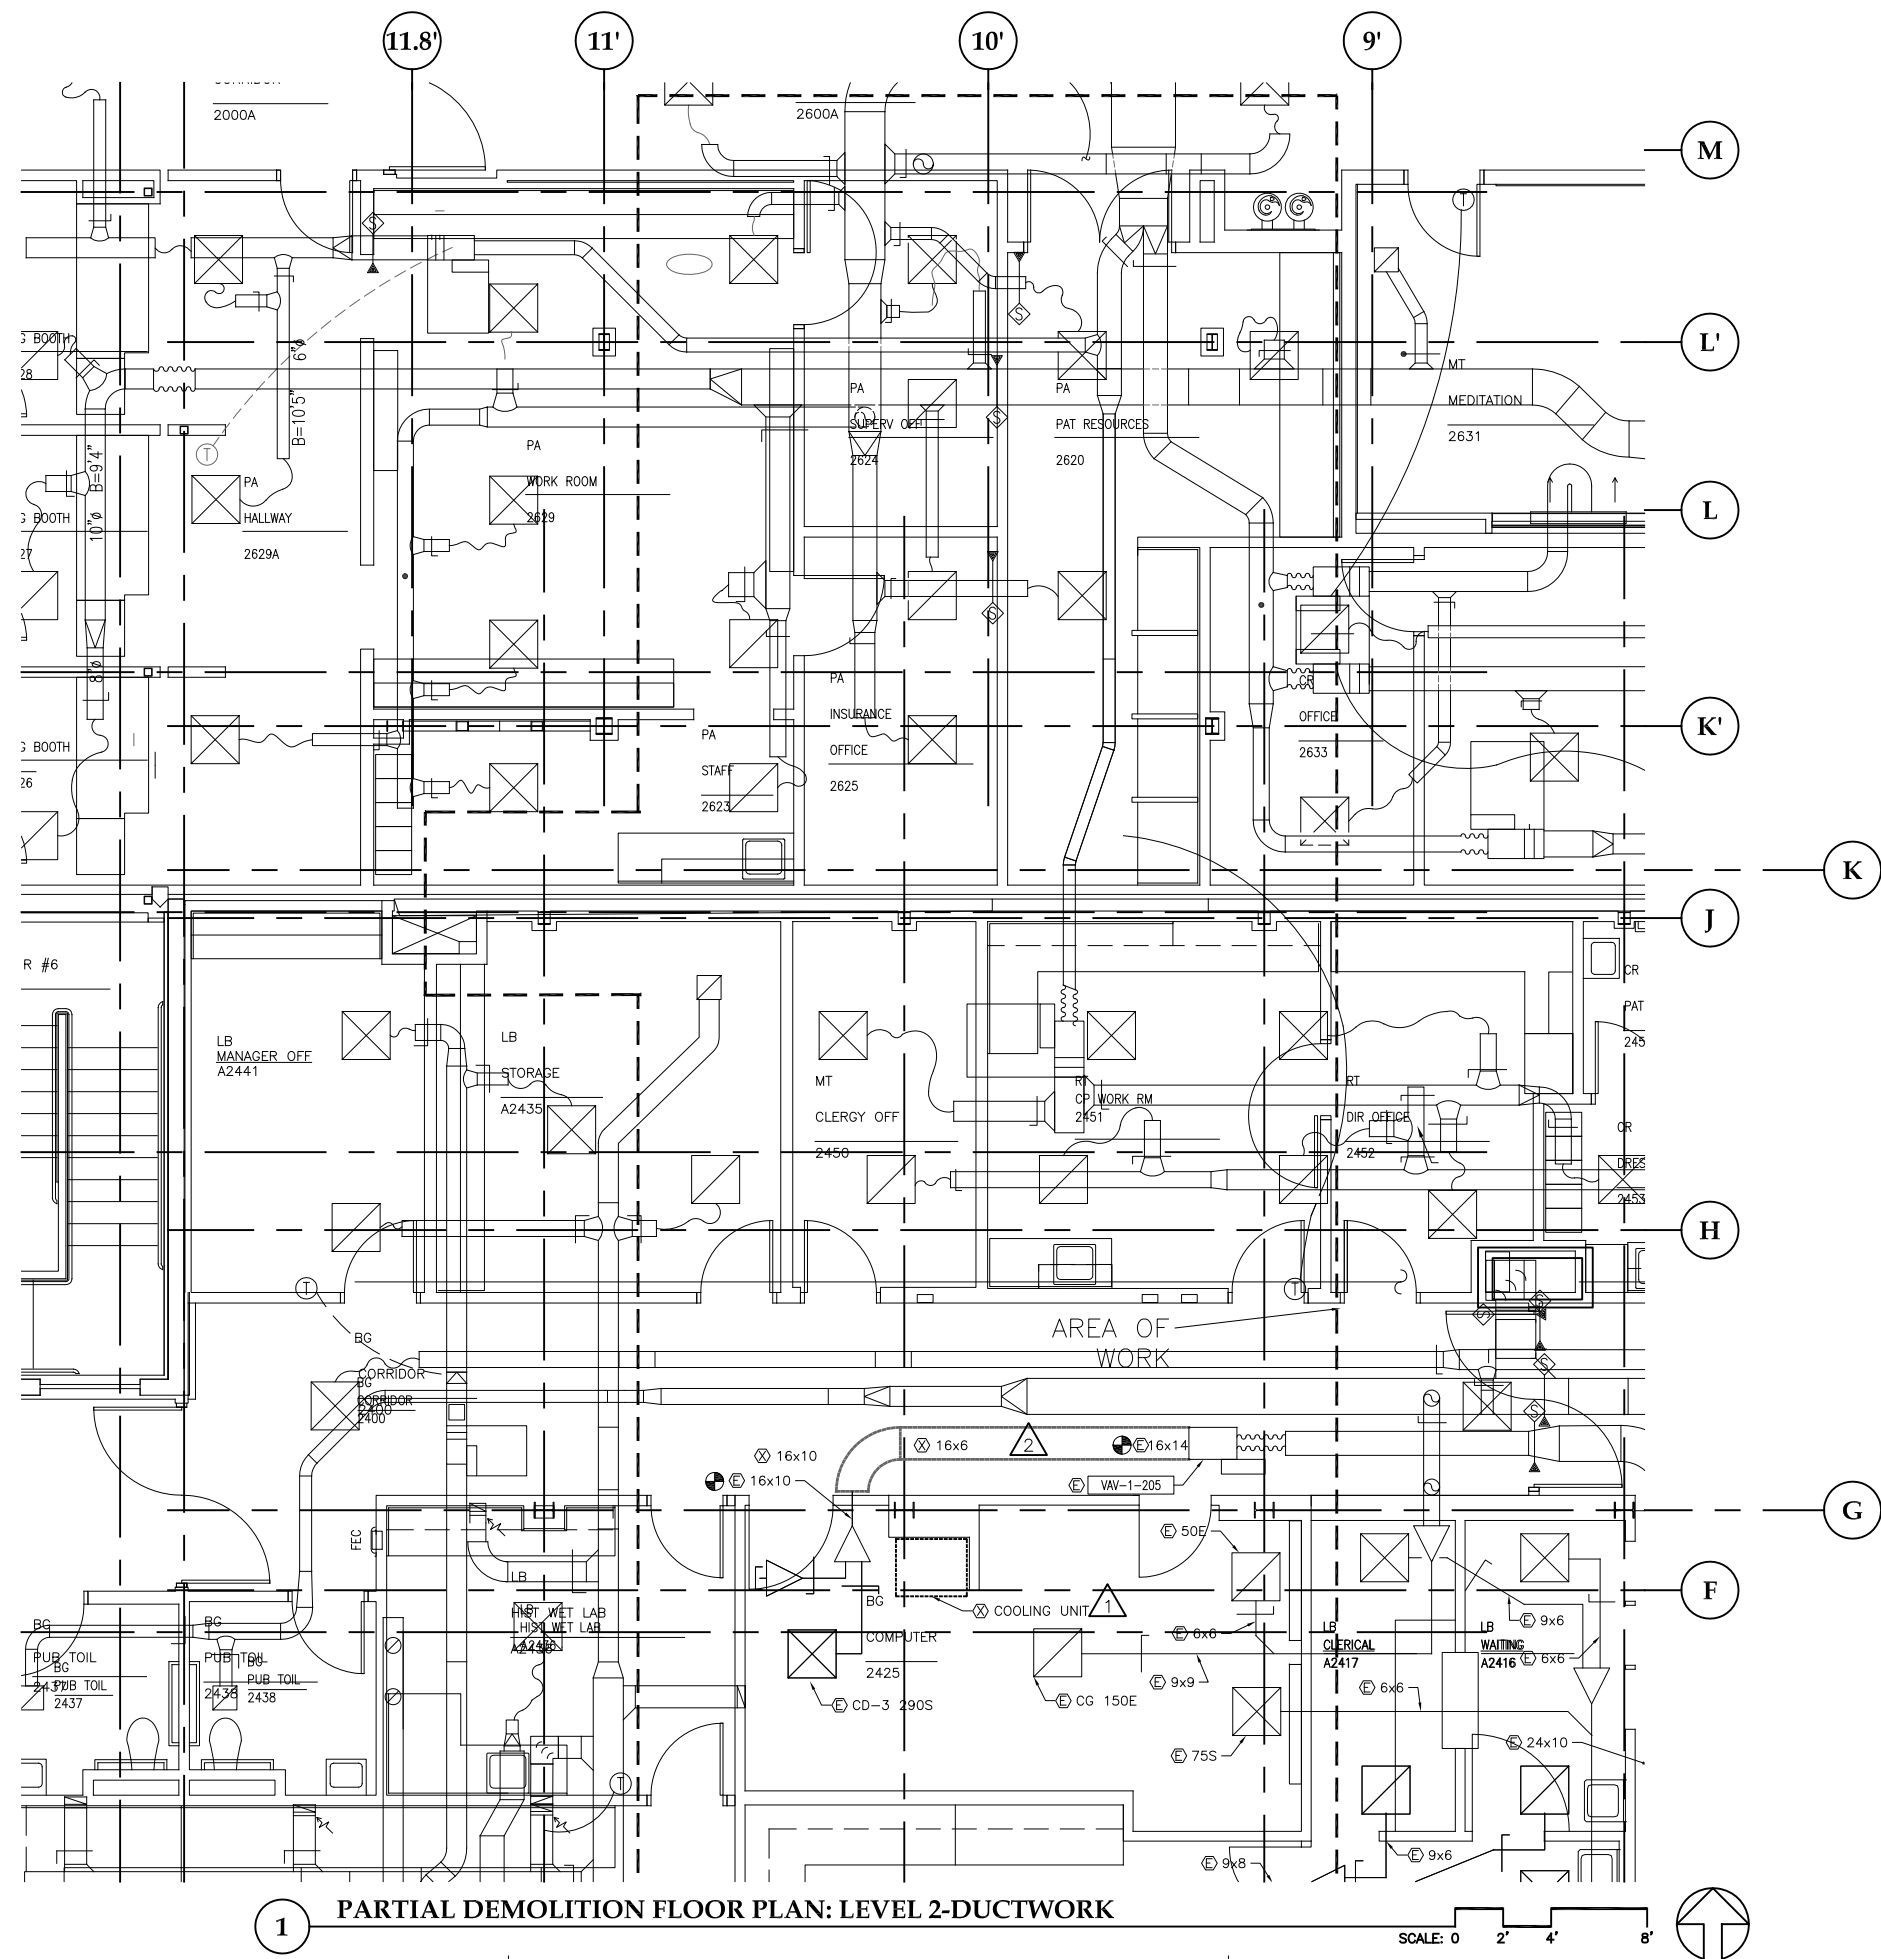

SHEET NOTES:

1. MAJORITY OF SHEET IS TO SHOW DUCTWORK THAT WILL BE ENCOUNTERED DURING ROUTING OF RL AND RS PIPING TO ROOF MOUNTED CONDENSER UNITS. ONLY MINOR MODIFICATION OF DUCTWORK FOR STEAM HUMIDIFIER INSTALLATION IS ANTICIPATED.

DEMOLITION NOTES:

1. DEMOLITION OF THE EXISTING LIEBERT 3 TON WATER COOLED AIR CONDITIONING UNIT TO OCCUR AFTER INSTALLATION AND START-UP OF AC-3/CCU-3 AND AC-4/CCU-4. INTENTION IS TO HAVE THE SERVER ROOM SPACE CONTINUOUSLY COOLED DURING THE PROJECT. CONTRACTOR TO REMOVE LIEBERT 3 TON WATER COOLED AIR CONDITIONING UNIT ONLY AFTER TWO OF THE NEW AC/CCU ARE INSTALLED AND STARTED IN FULLY CONTROLLED OPERATION. DECOMMISSIONING OF COOLING UNIT INCLUDES PROPER DISPOSAL OF REFRIGERANT, AND COOLING UNIT.
2. REMOVE DUCTWORK FOR INSTALLATION OF HUM-5. COORDINATE WITH WORK ON SHEET M302, M401, AND M501.

Jensen Yorba Lott Inc.
522 West 10th Street
Juneau, Alaska 99801
phone 907-586-1070
fax 907-586-3959
jensenyorbalott.com


Murray & Associates, P.C.
P.O. BOX 21081
Juneau, Alaska 99802
phone 907-780-6151
fax 907-780-6182
www.murraypc.com



City & Borough of Juneau
Bartlett Regional Hospital
Server Room Cooling System Replacement
CBJ Contract No. E12-149
Juneau, Alaska

CONSTRUCTION DOCUMENTS
REVISIONS
1
2
MD102

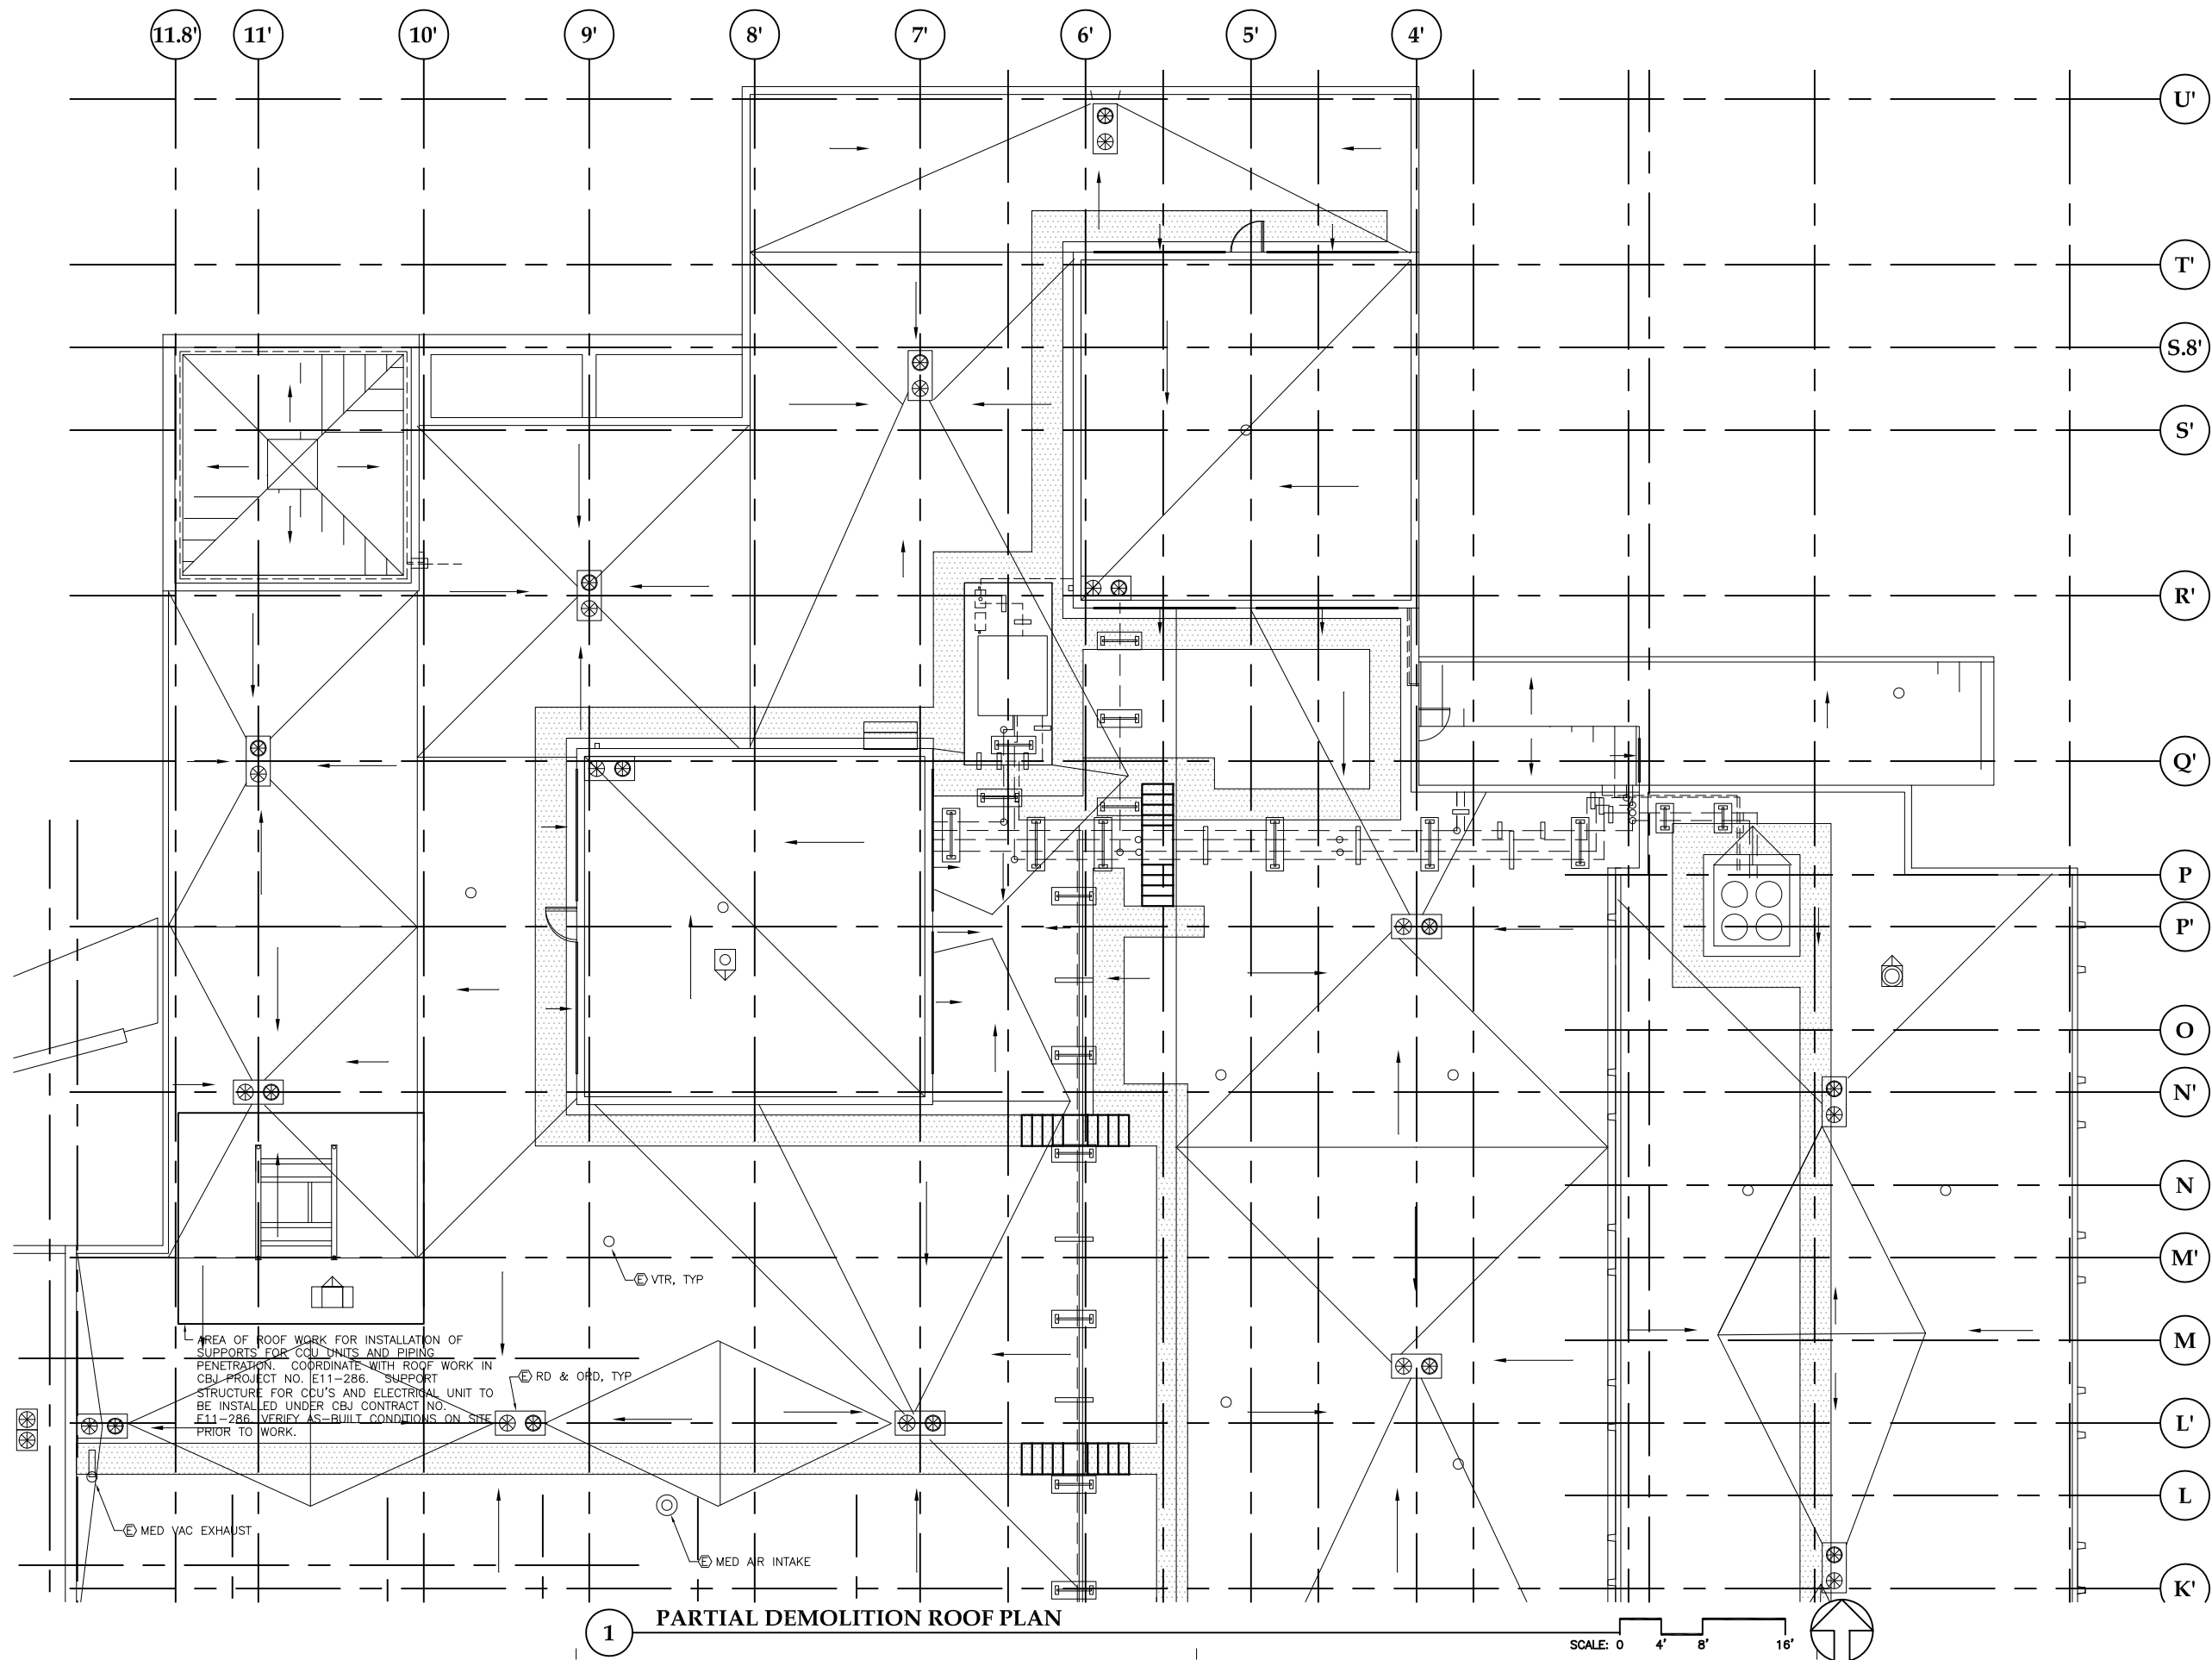

1 PARTIAL DEMOLITION ROOF PLAN

Jensen Yorba Lott Inc.
 522 West 10th Street
 Juneau, Alaska 99801
 phone 907-586-1070
 fax 907-586-3959
 jensenyorbalott.com

Murray & Associates, P.C.
 P.O. BOX 21081
 Juneau, Alaska 99802
 phone 907-780-6151
 fax 907-780-6182
 www.murraypc.com

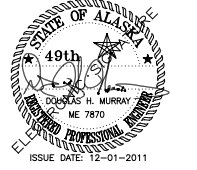


**City & Borough of Juneau
 Bartlett Regional Hospital
 Server Room Cooling System Replacement
 CBJ Contract No. E12-149
 Juneau, Alaska**

CONSTRUCTION DOCUMENTS
 REVISIONS
 △
 △
 △


SHEET TITLE
**PARTIAL
 DEMOLITION
 ROOF PLAN**

DATE: December 1, 2011
 FILE:
MD103

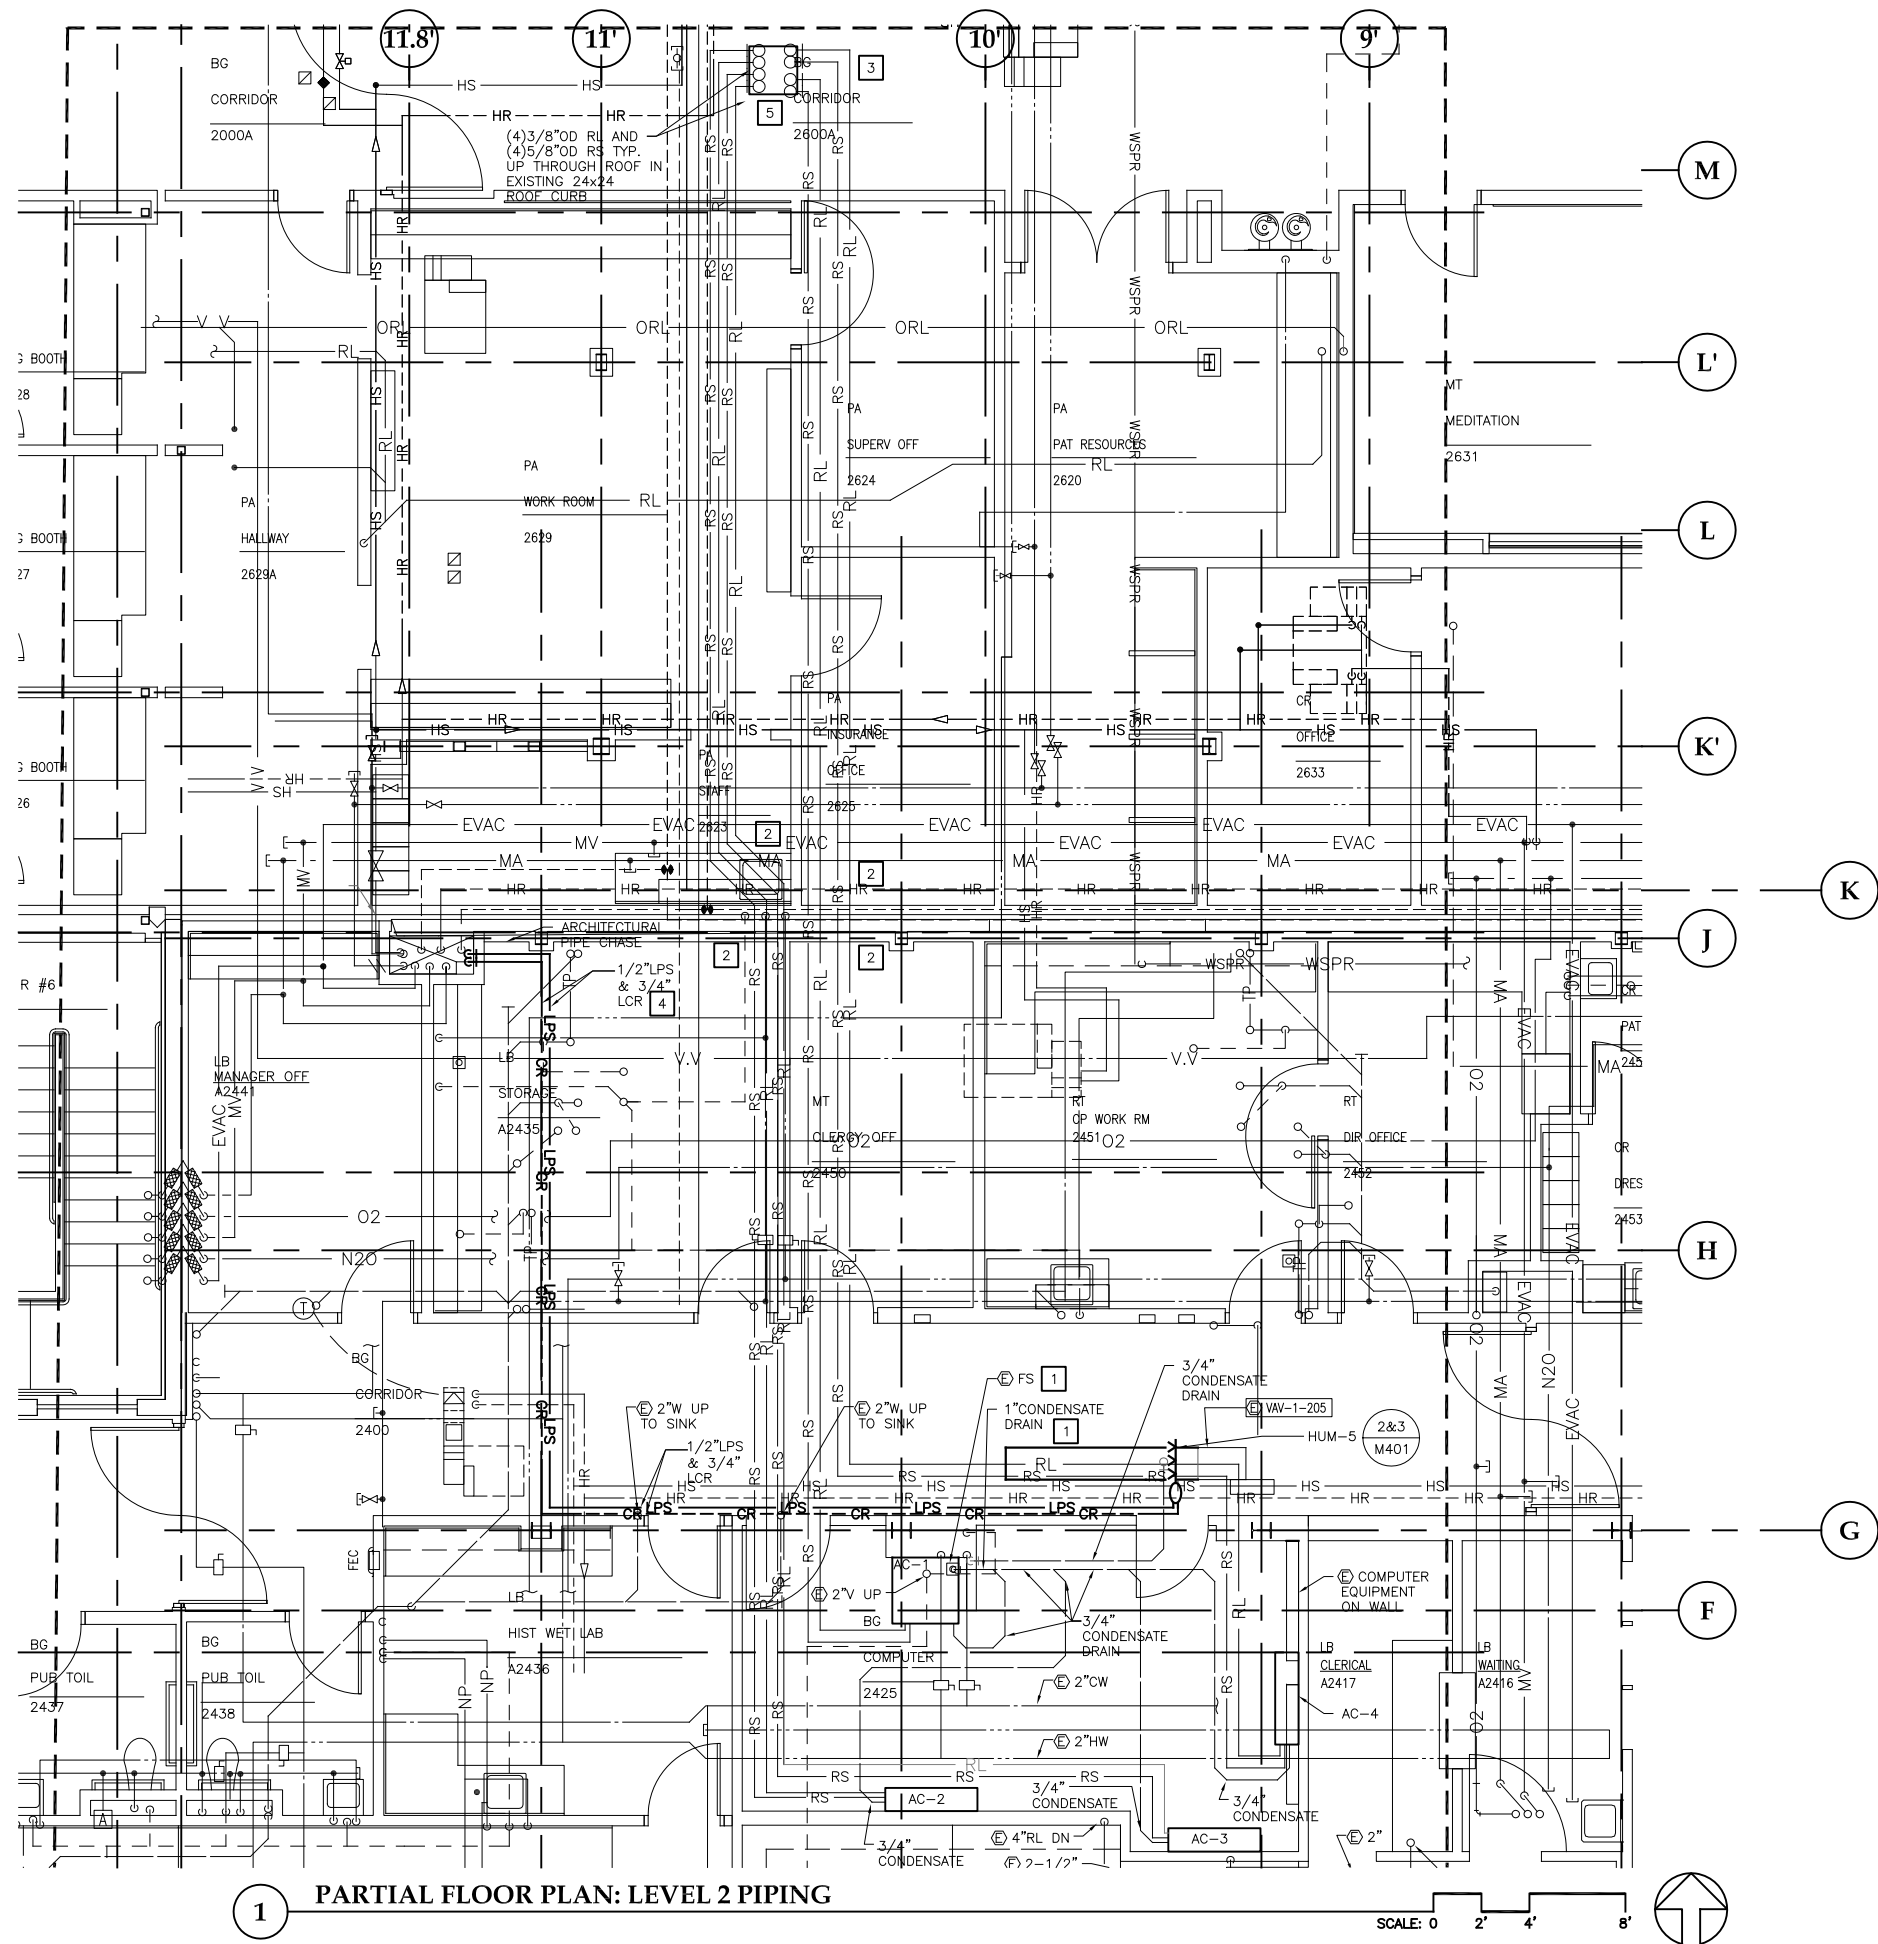

CONSTRUCTION NOTES:

1. INSTALL 3" FUNNEL DRAIN ATTACHMENT TO EXISTING 3" SS DRAIN. CONDENSATE PIPING TO TERMINATE AT FUNNEL DRAIN. VERIFY EXISTING CONDITIONS ON SITE PRIOR TO START OF WORK.
2. PROVIDE PENETRATION FOR RL AND RS PIPING THROUGH DOUBLE CONCRETE WALL AT THIS LOCATION. COORDINATE CUTTING AND PATCHING FOR CONCRETE WALL WITH GENERAL CONTRACTOR. SEAL ALL PENETRATIONS THROUGH DOUBLE CONCRETE WALL AIR TIGHT. SEE SECTION DETAIL ON SHEET A301 FOR ROUTING OF RL AND RS PIPING AND PENETRATION TO DOUBLE CONCRETE WALL BETWEEN GRID LINES J & K. COORDINATE WORK.
3. PROVIDE PENETRATION UP THROUGH ROOF. SEE ARCHITECTURAL DETAIL 1 ON M401 AND ARCHITECTURAL PLANS FOR ROOF CURB AND PENETRATION DETAIL. SEAL PIPING PENETRATIONS WITH FIRESTOPPING AND STUFFING.
4. CONNECT TO 1/2" LPS AND 3/4" LCR AT LPS AT HX AND CONDENSATE RETURN PUMP IN WELL ROOM BEHIND MAINTENANCE SHOP ON THE FIRST FLOOR. COORDINATE ARCHITECTURAL PIPE CHASE WITH GENERAL CONTRACTOR. ROUTE PIPING TO CEILING SPACE OF 2ND LEVEL. PROVIDE PRESSURE REDUCING VALVE, PRESSURE GAGES, AND ISOLATION VALVES AS REQUIRED FOR OPERATIONAL SYSTEM. SEE INSTALLATION DETAILS #2, 3, AND 4 ON SHEET M401.
5. EXISTING PENETRATION AND ROOF CAP INSTALLED UNDER ROOF PROJECT CBJ CONTRACT NO. E11-286. VERIFY AS BUILT CONDITIONS ON SITE PRIOR TO START OF WORK.

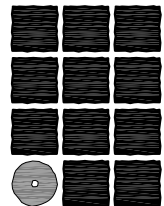

**Jensen
Yorba
Lott
Inc.**

522 West 10th Street
Juneau, Alaska 99801
phone 907-586-1070
fax 907-586-3959
jensenyorbalott.com




**Murray &
Associates, P.C.**
P.O. BOX 21081
Juneau, Alaska 99802
phone 907-780-6151
fax 907-780-6182
www.murraypc.com



**City & Borough of Juneau
Bartlett Regional Hospital
Server Room Cooling System Replacement
CBJ Contract No. E12-149
Juneau, Alaska**



**CONSTRUCTION
DOCUMENTS**
REVISIONS

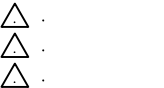

SHEET TITLE
**PARTIAL
FLOOR PLAN
LEVEL 2
PIPING**

DATE: December 1, 2011
FILE:

M201

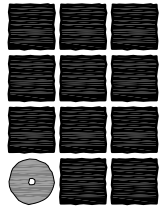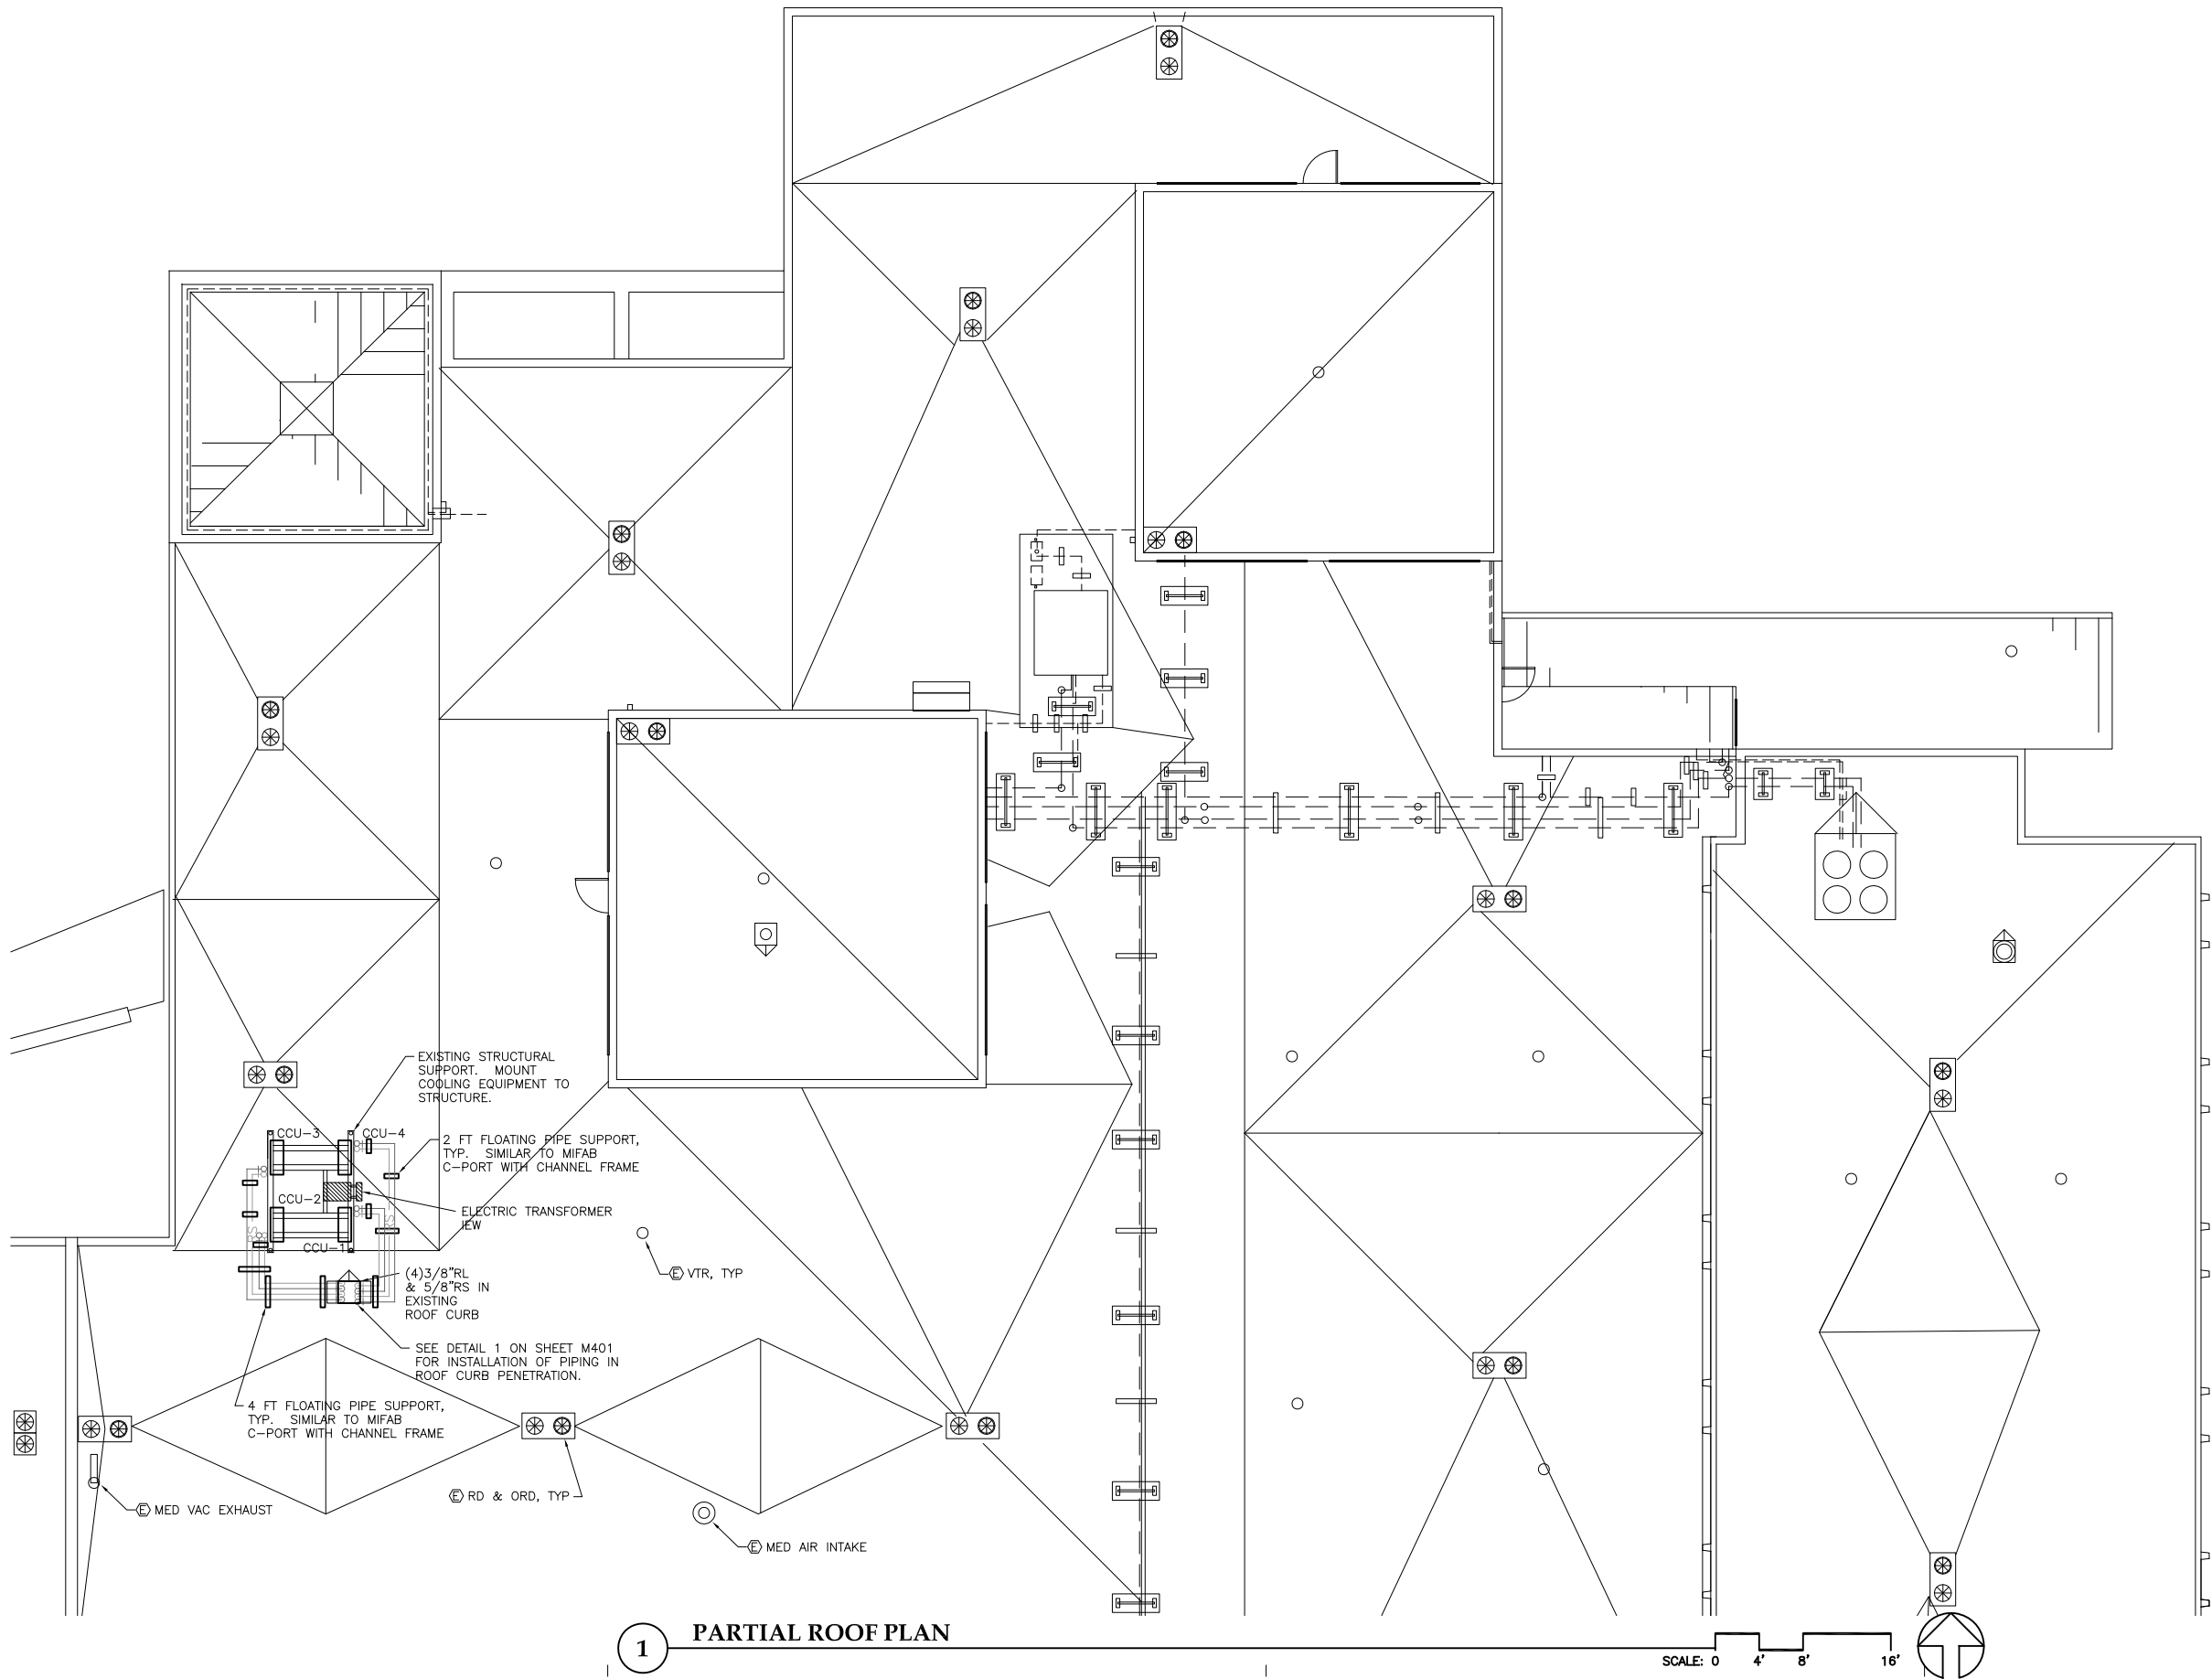

**Jensen
Yorba
Lott
Inc.**

522 West 10th Street
Juneau, Alaska 99801
phone 907-586-1070
fax 907-586-3959
jensenyorbalott.com

**Murray &
Associates, P.C.**
P.O. BOX 21081
Juneau, Alaska 99802
phone 907-780-6151
fax 907-780-6182
www.murraypc.com



**City & Borough of Juneau
Bartlett Regional Hospital
Server Room Cooling System Replacement
CBJ Contract No. E12-149
Juneau, Alaska**


**CONSTRUCTION
DOCUMENTS**

REVISIONS
△ .
△ .
△ .

SHEET TITLE
**PARTIAL
ROOF PLAN**

DATE: December 1, 2011
FILE:

M202

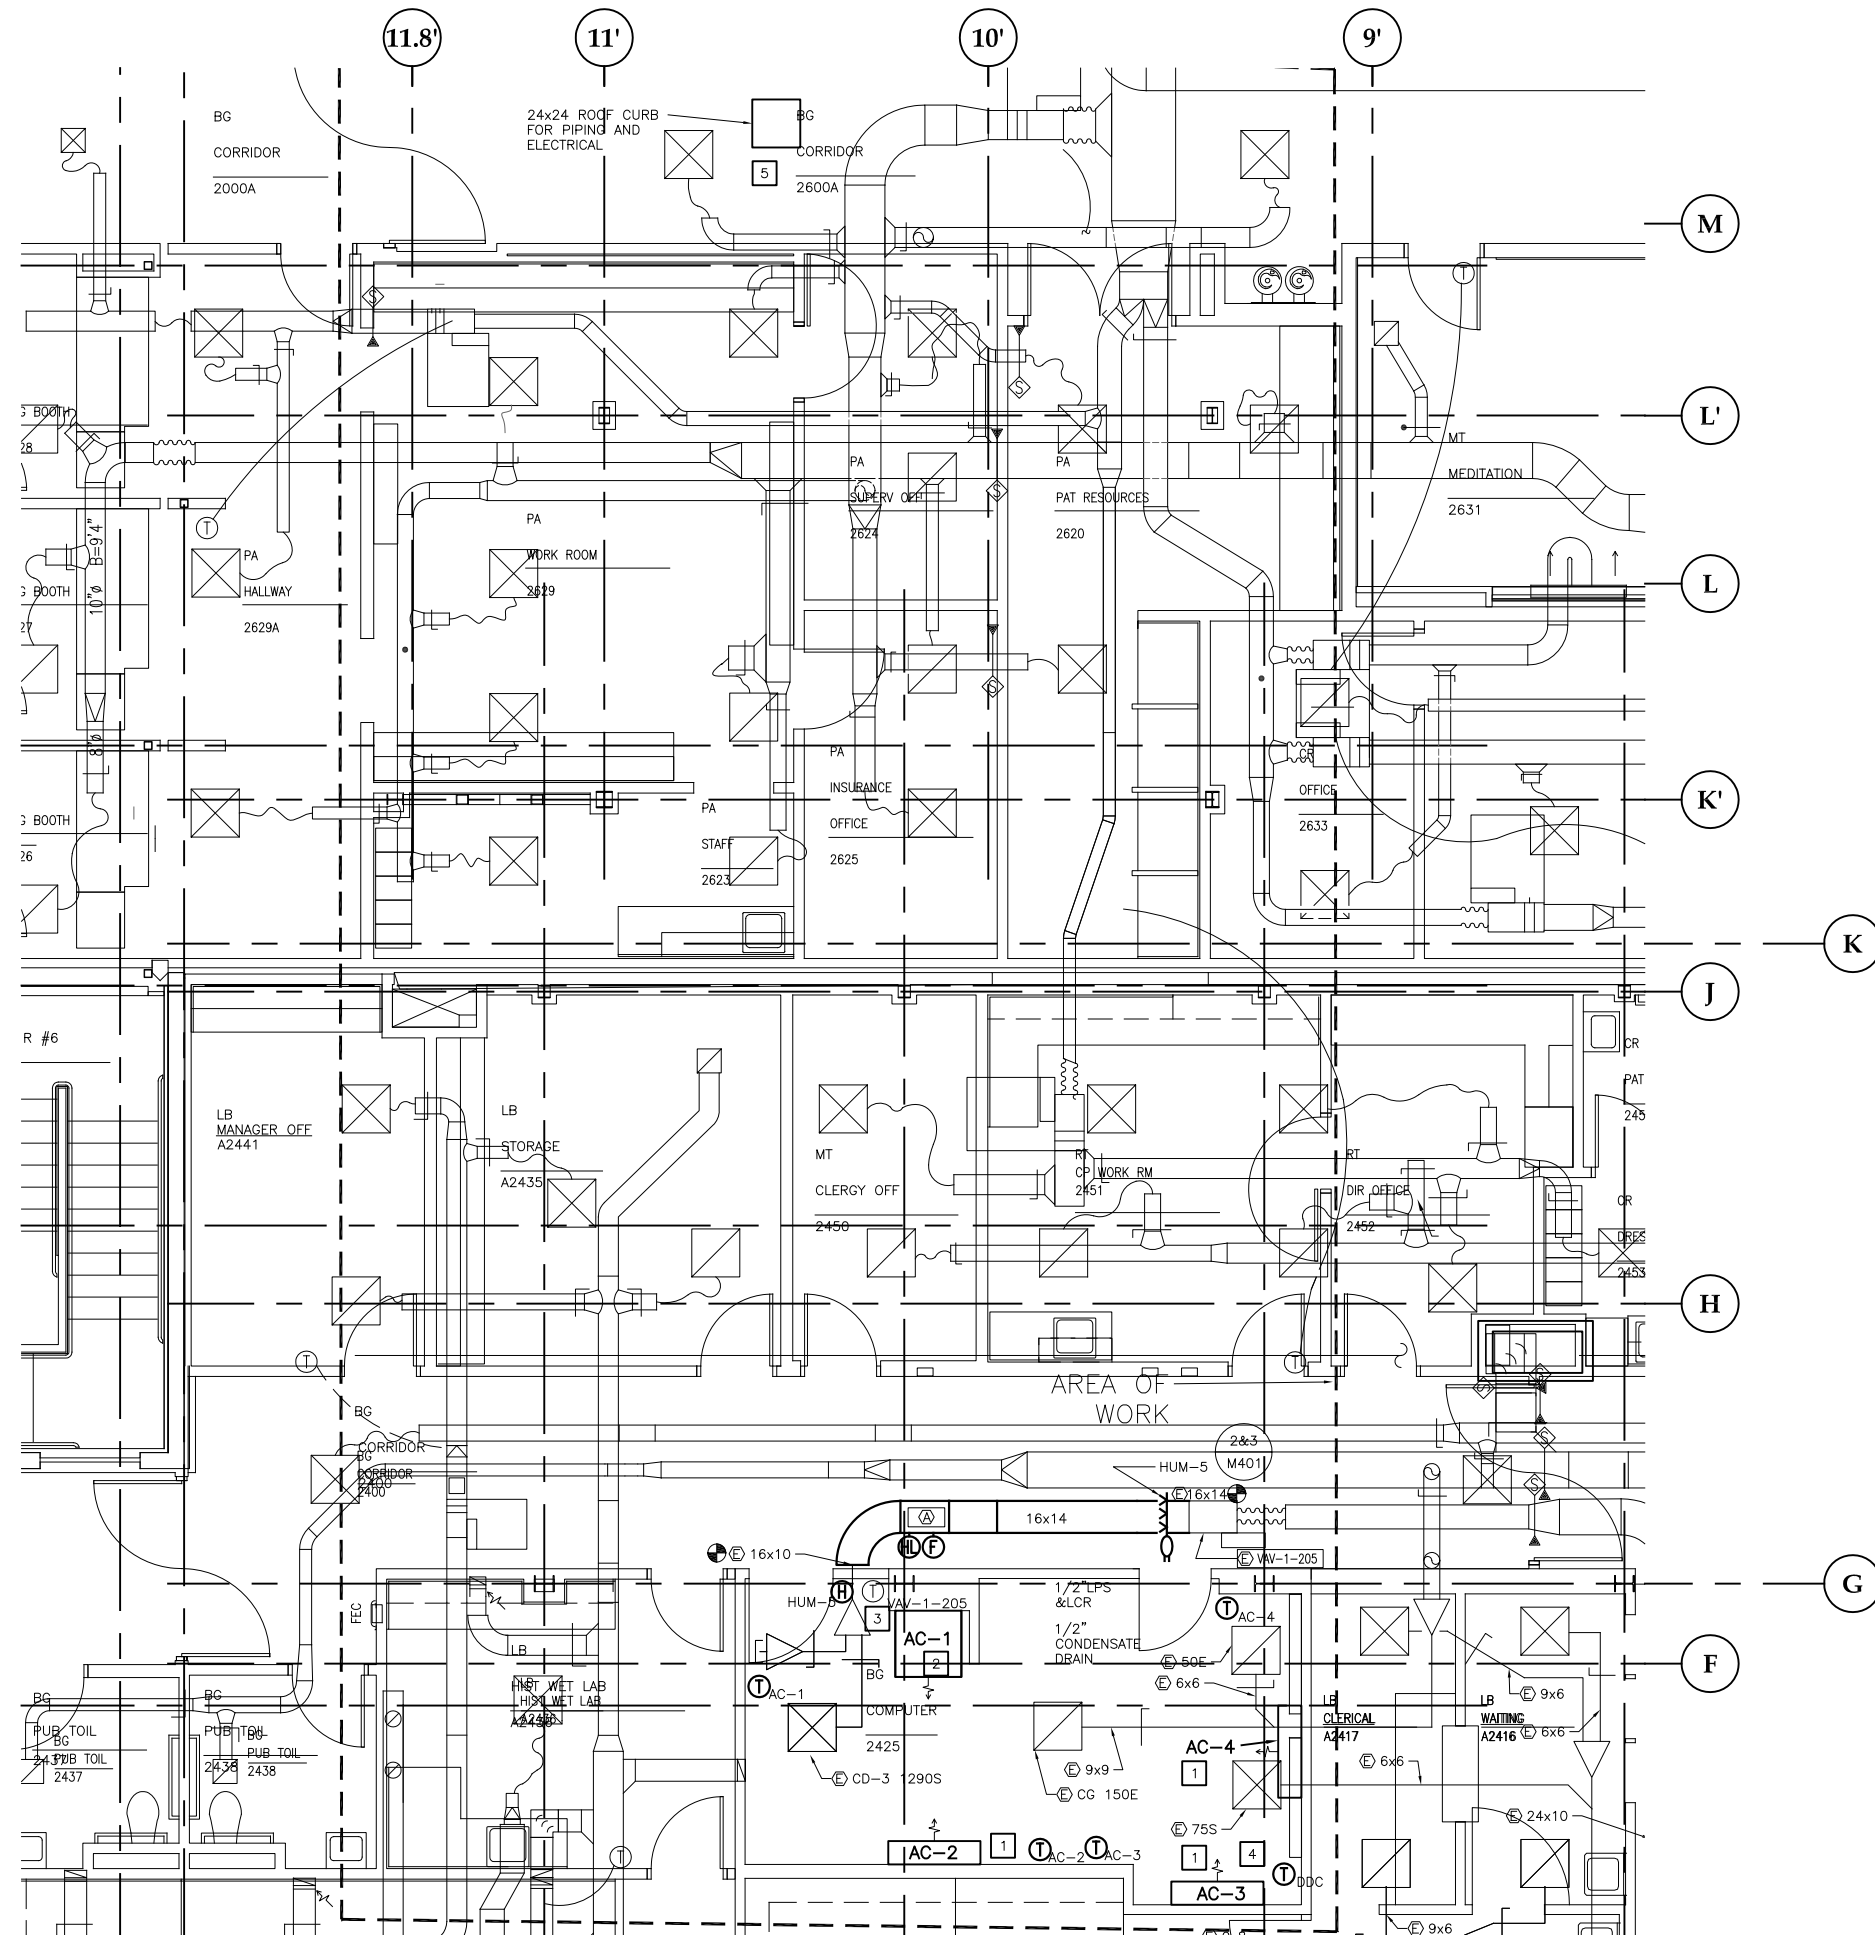


1 PARTIAL FLOOR PLAN: LEVEL 2-DUCTWORK

SHEET NOTES:

1. THIS SHEET IS TO SHOW DUCTWORK THAT WILL BE ENCOUNTERED DURING ROUTING OF RL & RS PIPING TO ROOF MOUNTED CONDENSER UNITS. ONLY MODIFICATION TO VAV-1-205 FOR INSTALLATION OF HUMIDIFIER IS ANTICIPATED.
2. CONTRACTOR IS TO INSTALL AND START UP AC-3/CCU-3 AND AC-4/CCU-4 PRIOR TO REMOVAL OF EXISTING WATER COOLING UNIT. INTENTIONS IS TO HAVE CONTINUOUS COOLING OF THE SERVER ROOM SPACE.

CONSTRUCTION NOTES:

- 1 MOUNT AC UNIT AT APPROXIMATELY 7'-0" ABOVE FINISHED FLOOR. COORDINATE WITH EXISTING CONDITIONS FOR INSTALLATION HEIGHTS.
- 2 MOUNT AC UNIT IN CEILING. COORDINATE WITH EXISTING GRID CEILING. SECURE SUPPORTS TO CEILING STRUCTURE. COORDINATE WITH EXISTING CONDITIONS.
- 3 EXISTING DDC THERMOSTAT FOR VAV-1-205. VERIFY OPERATION.
- 4 NEW DDC THERMOSTAT.
- 5 EXISTING PENETRATION AND ROOF CAP INSTALLED UNDER ROOF PROJECT CBJ CONTRACT NO. E11-286. VERIFY AS BUILT CONDITIONS ON SITE PRIOR TO START OF WORK.

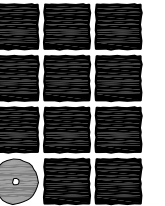

**Jensen
Yorba
Lott
Inc.**

522 West 10th Street
Juneau, Alaska 99801
phone 907-586-1070
fax 907-586-3959
jensenyorbalott.com

**Murray &
Associates, P.C.**
P.O. BOX 21081
Juneau, Alaska 99802
phone 907-780-6151
fax 907-780-6182
www.murraypc.com








**City & Borough of Juneau
Bartlett Regional Hospital
Server Room Cooling System Replacement
CBJ Contract No. E12-149
Juneau, Alaska**

**CONSTRUCTION
DOCUMENTS**
REVISIONS




SHEET TITLE
**PARTIAL
FLOOR PLAN
LEVEL 2
DUCTWORK**
DATE: December 1, 2011
FILE:

M302

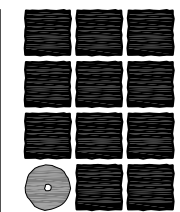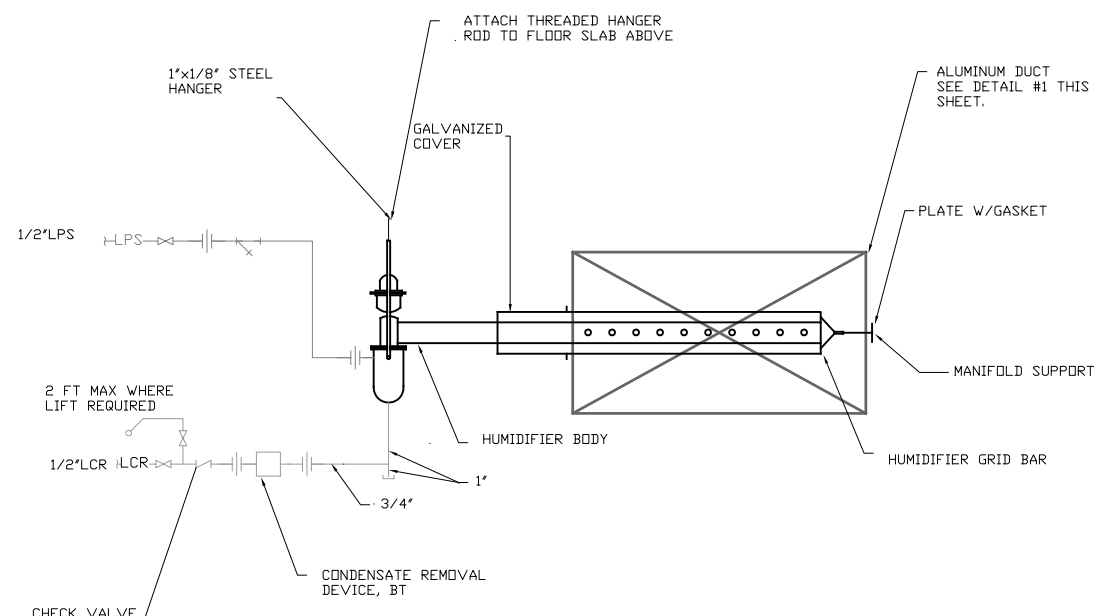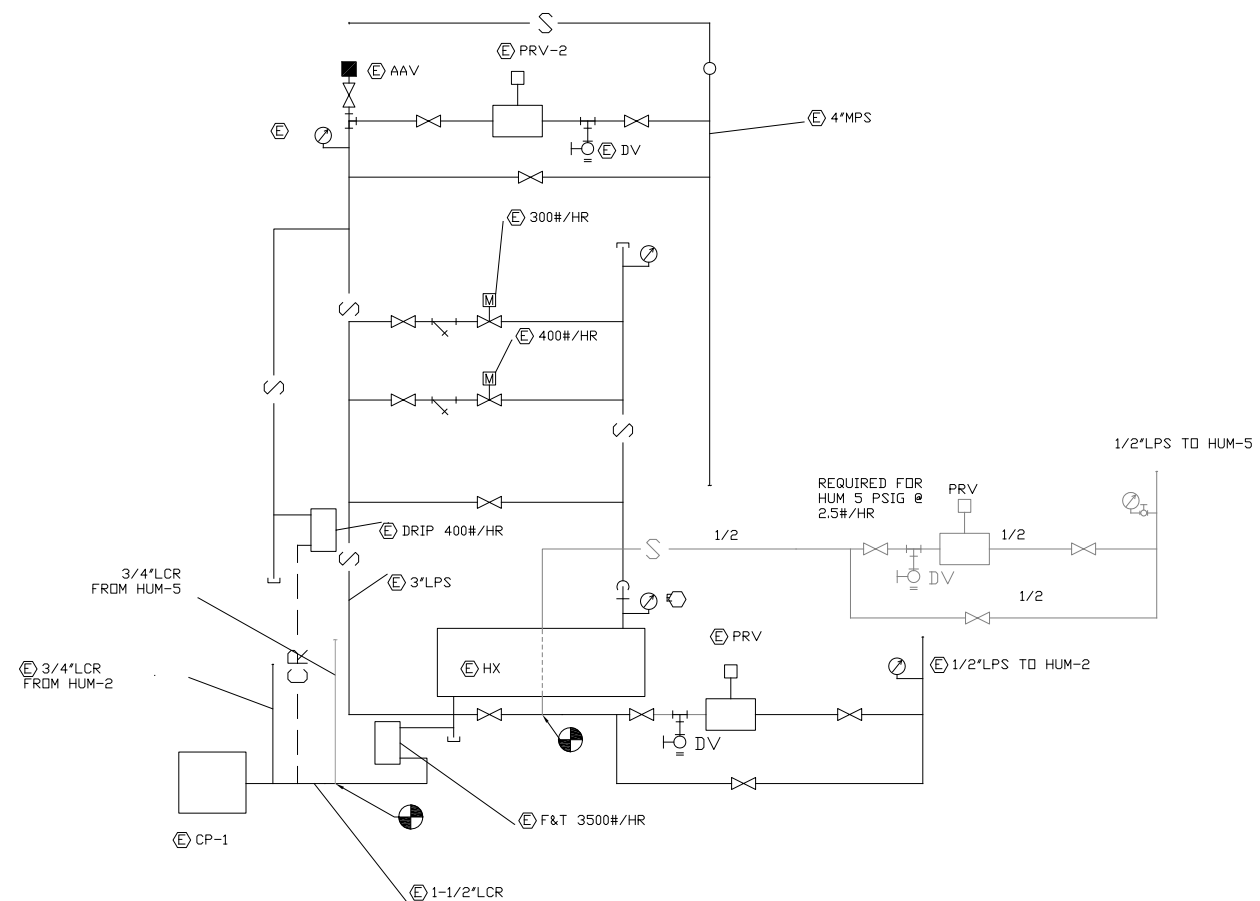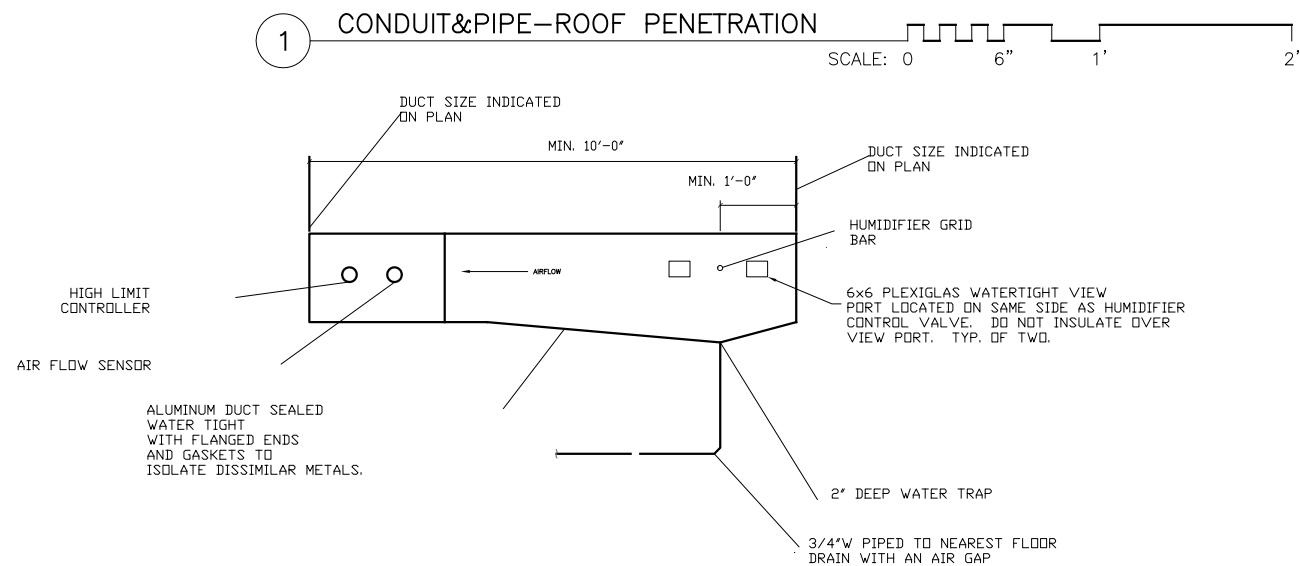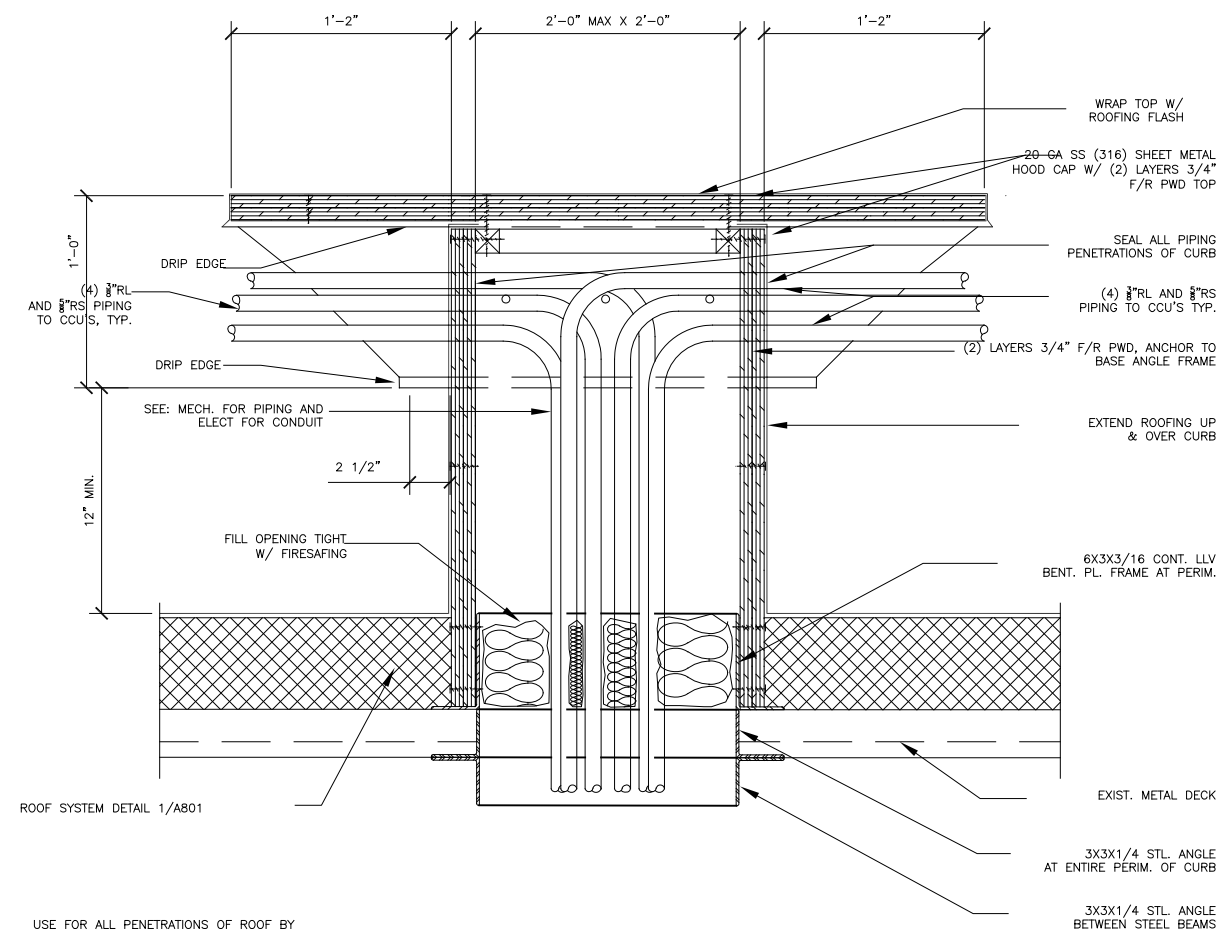

522 West 10th Street
Juneau, Alaska 99801
phone 907-586-1070
fax 907-586-3959
jensenyorbalott.com

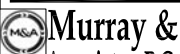

P.O. BOX 21081
Juneau, Alaska 99802
phone 907-780-6151
fax 907-780-6182
www.murraypc.com




**City & Borough of Juneau
Bartlett Regional Hospital
Server Room Cooling System Replacement
CBJ Contract No. E12-149
Juneau, Alaska**

CONSTRUCTION DOCUMENTS

SHEET TITLE
DETAILS
DIAGRAMS &
SPECIFICATIONS


DATE: December 1, 2011
FILE:

M401

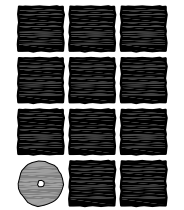

**Jensen
Yorba
Lott**
Inc.

522 West 10th Street
Juneau, Alaska 99801
phone 907-586-1070
fax 907-586-3959
jensenyorbalott.com

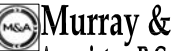

**Murray &
Associates, P.C.**

P.O. BOX 21081
Juneau, Alaska 99802
phone 907-780-6151
fax 907-780-6182
www.murraypc.com



City & Borough of Juneau
Bartlett Regional Hospital
Server Room Cooling System Replacement
CBJ Contract No. E12-149
Juneau, Alaska

CONSTRUCTION
DOCUMENTS

REVISIONS

△

.

△

.

△

.

SHEET TITLE

CONTROL
DIAGRAMS

.

.


DATE: December 1, 2011

FILE:

M501

CONTROLS LEGEND

	CONTROLLER	AHU	AIR HANDLING UNIT
	SMOKE DETECTOR	AI	ANALOG INPUT
	IMMERSION THERMOSTAT OR THERMOSTATIC SENSOR	AO	ANALOG OUTPUT
	VALVE ACTUATOR	CHR	CHILLED WATER RETURN
	DAMPER ACTUATOR	CHS	CHILLED WATER SUPPLY
	FLOW SWITCH	COM	COMMON
	CARBON DIOXIDE SENSOR	DI	DIGITAL INPUT
	DIFFERENTIAL PRESSURE GAGE	DO	DIGITAL OUTPUT
	CURRENT SENSOR	EAD	EXHAUST AIR DAMPER
	PUMP	EF	EXHAUST FAN
	ROOM THERMOSTAT	FP	FINNED PIPE
	AIR DIRECTION	HWR	HEATING WATER RETURN
	THERMOMETER	HWS	HEATING WATER SUPPLY
	MOTOR	LL	LOW LIMIT CONTROL
	CONTROL SWITCH	MA	MIXED AIR
		NO	NORMALLY OPEN
		NC	NORMALLY CLOSED
		OAD	OUTSIDE AIR DAMPER
		OSA	OUTSIDE AIR
		RF	RETURN FAN
		SA	SUPPLY AIR
		SF	SUPPLY FAN
		VFD	VARIABLE FREQUENCY DRIVE

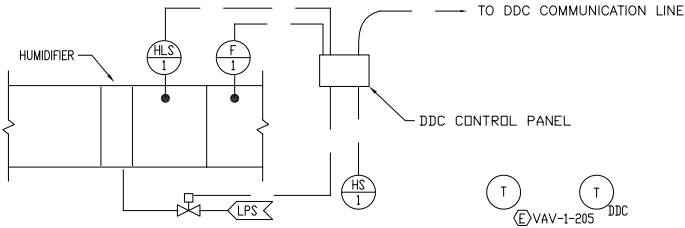


1 TYPICAL HUMIDIFIER AND ROOM CONTROL DIAGRAM
SCALE: NONE


- TYPICAL HUMIDIFIER (HUM-5)
 - GENERAL HUMIDISTAT (HS/1) WILL MODULATE THE NORMALLY CLOSED STEAM HUMIDIFIER CONTROL VALVE TO MAINTAIN RELATIVE HUMIDITY SETPOINT OF 50% (ADJUSTABLE).
 - A SEPARATE HIGH LIMIT DUCT HUMIDITY SENSOR (HLS) WILL LIMIT THE DUCT RELATIVE HUMIDITY TO 90%. DDC SYSTEM WILL ALARM IF DUCT RELATIVE HUMIDITY EXCEEDS 90%.
 - PROVIDE AIR FLOW SENSOR TO SHUT DOWN HUMIDIFIER VALVE IF NO AIR FLOW IS DETECTED IN DUCT.
- VERIFY THAT THERMOSTAT VAV-1-205 IS OPERATIONAL.
- INSTALL NEW DDC THERMOSTAT TO MONITOR ROOM TEMPERATURE AND ALARM IS ABOVE AN ADJUSTABLE 70°F.

Dec 01, 2011 - 3:55pm
F:\Projects\100 Jensen Yorba Lott Inc\230 B&H Drivesside Wdg\230b ERH Server Room\Drawings\WORKING\E100.dwg (jyout1 nat)

- NOTES - INTERIOR:
1. ALL RACEWAYS SHALL BE EMT AND STEEL FLEXIBLE CONDUIT.
 2. ALL CONDUCTORS SHALL BE COPPER WITH XHHW OR THHN INSULATION.

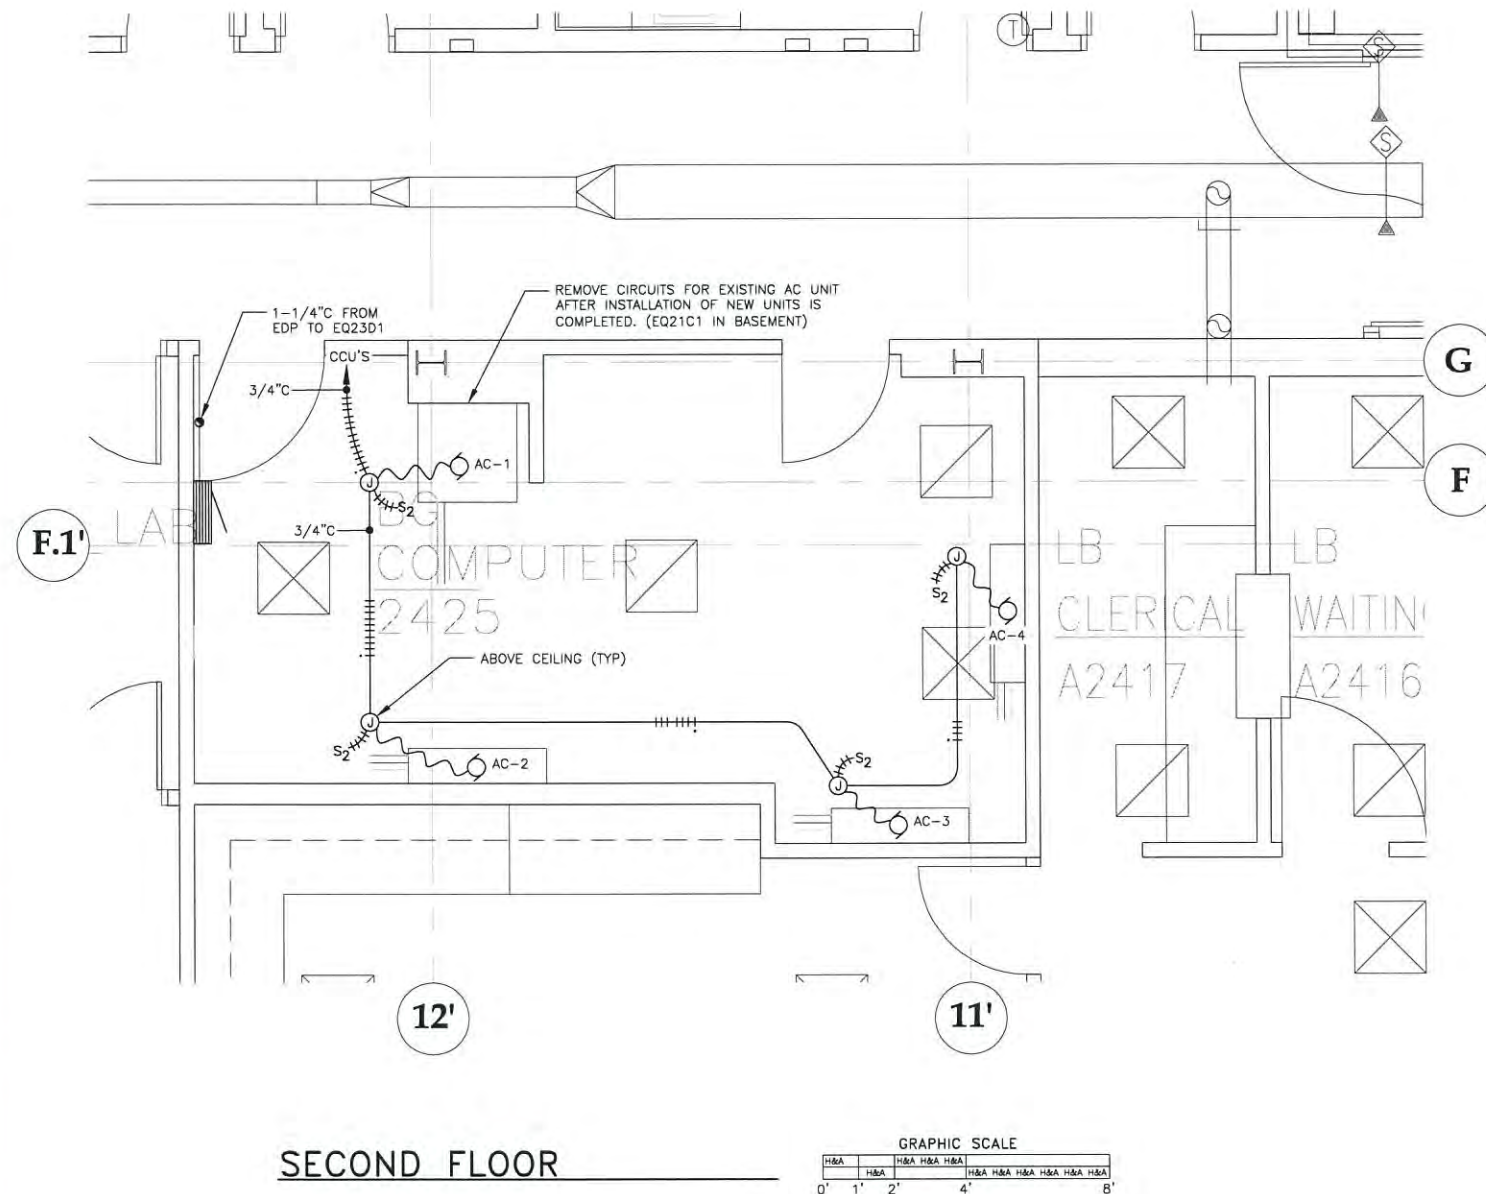

NOTE: REFER TO ARCHITECTURAL DRAWINGS, PARTICULARLY A301 FOR DEFINITION OF CONDUIT ROUTE TO THE ROOF. COORDINATE INSTALLATION WITH CHILLER PIPES

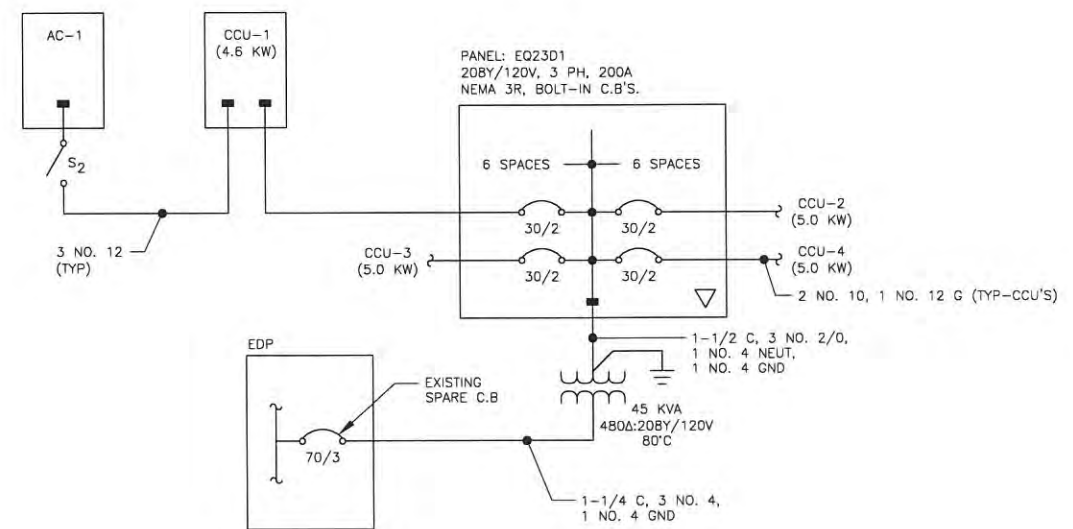

**Jensen
Yorba
Lott
Inc.**

522 West 10th Street
Juneau, Alaska 99801
phone 907-586-1070
fax 907-586-3959
jensenyorbalott.com



Dec 01, 2011



**City & Borough of Juneau
Bartlett Regional Hospital
Server Room Cooling System Replacement
CBJ Contract No. E12-149
Juneau, Alaska**

**CONSTRUCTION
DOCUMENTS**

REVISIONS

△	.
△	.
△	.

SHEET TITLE


SINGLE LINE
DIAGRAM &
PANEL ELEVATION

DATE: December 01, 2011

FILE:

E100

D:\Projects\00_Jensen_Yorba\011_mca\230_BRJH_Server_Room\Drawings\WORKING\T01.dwg [jyout1.tbl]
Dec 01, 2011 3:55pm

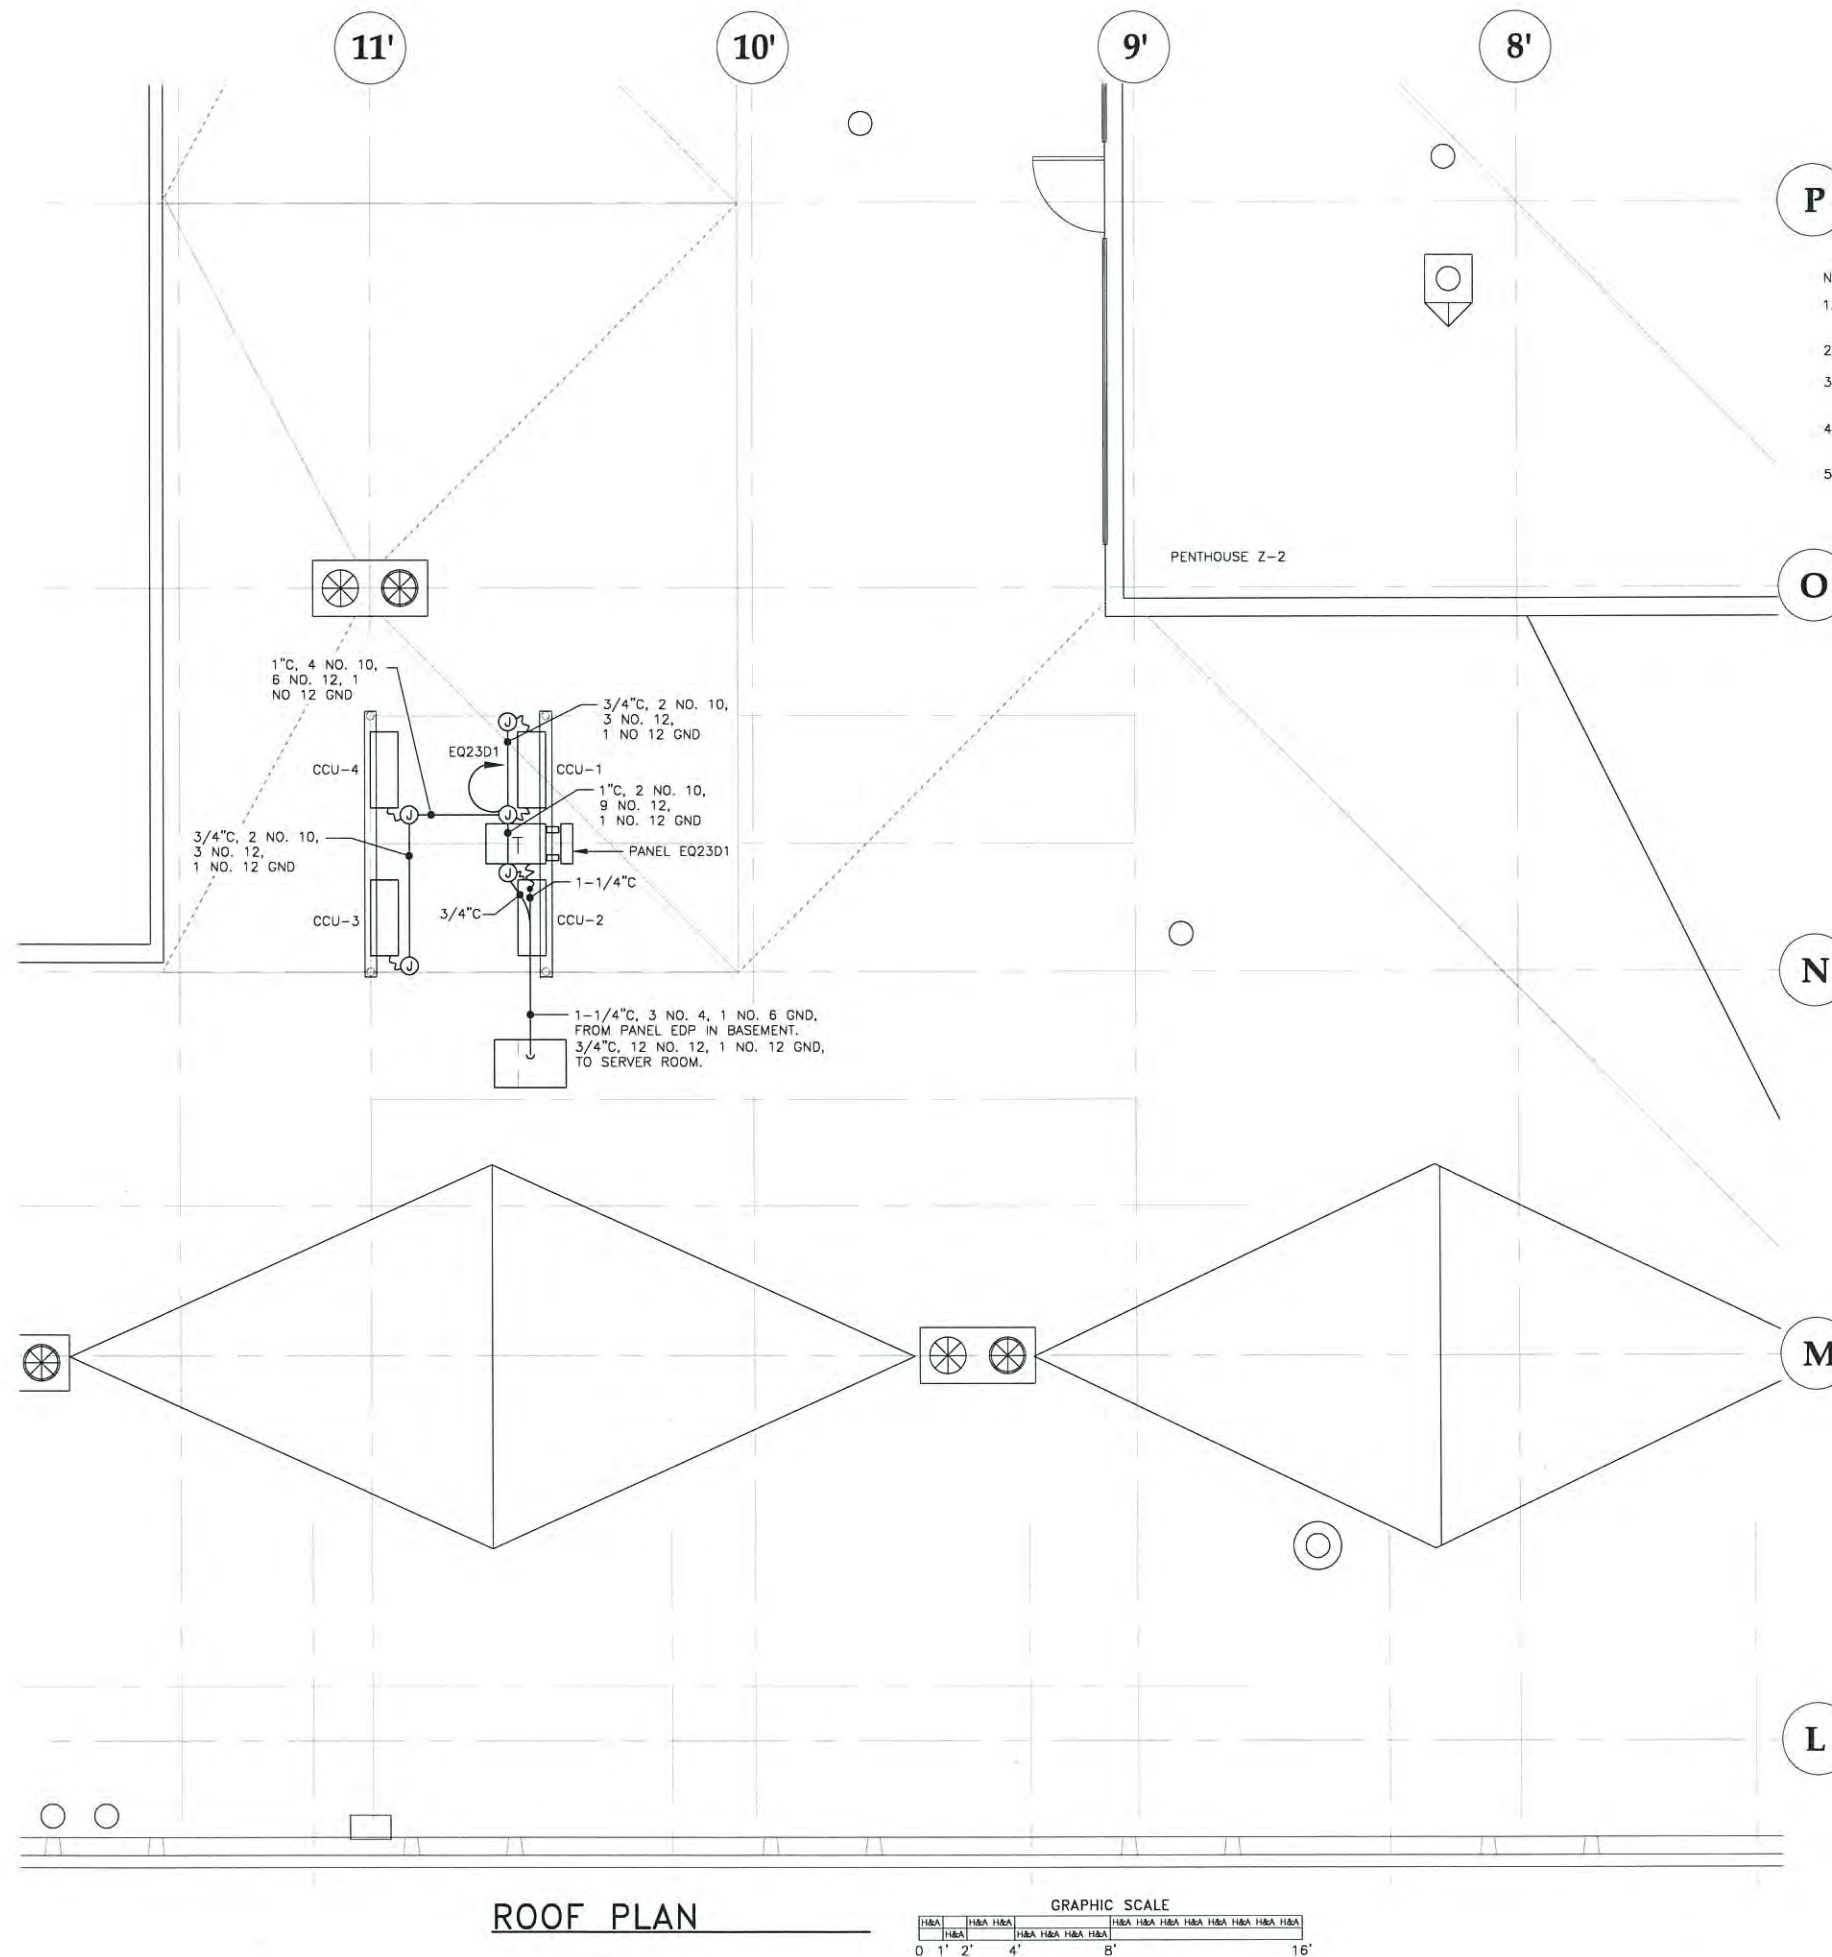

P

O

N

M

L

L

L

- NOTES - ROOF:
1. ALL CONDUIT AND FITTINGS SHALL BE HOT-DIPPED GALVANIZED RIGID STEEL.
 2. ALL CONDUCTORS SHALL BE COPPER WITH XHHW INSULATION.
 3. WHERE CONDUIT IS INSTALLED ON ROOF, SUPPORT WITH "ERICO, CADDY PYRAMID ST SERIES" STRUT SUPPORTS.
 4. PROVIDE ADDITIONAL COAT OF PAINT ON PANEL ENCLOSURE BEFORE INSTALLATION.
 5. ALL SUPPORT MATERIALS SHALL BE HOT-DIPPED GALVANIZED OR STAINLESS STEEL.

Jensen Yorba Lott Inc.
522 West 10th Street
Juneau, Alaska 99801
phone 907-586-1070
fax 907-586-3959
jensenyorbalott.com

HAIGHT & ASSOCIATES
CONSULTING ELECTRICAL ENGINEERS
Dec 01, 2011

HAIGHT & ASSOCIATES
CONSULTING ELECTRICAL ENGINEERS

**City & Borough of Juneau
Bartlett Regional Hospital
Server Room Cooling System Replacement
CBJ Contract No. E12-149
Juneau, Alaska**

CONSTRUCTION DOCUMENTS

REVISIONS

△	.
△	.
△	.

SHEET TITLE
ROOF PLAN

DATE: December 01, 2011
FILE:

E101