

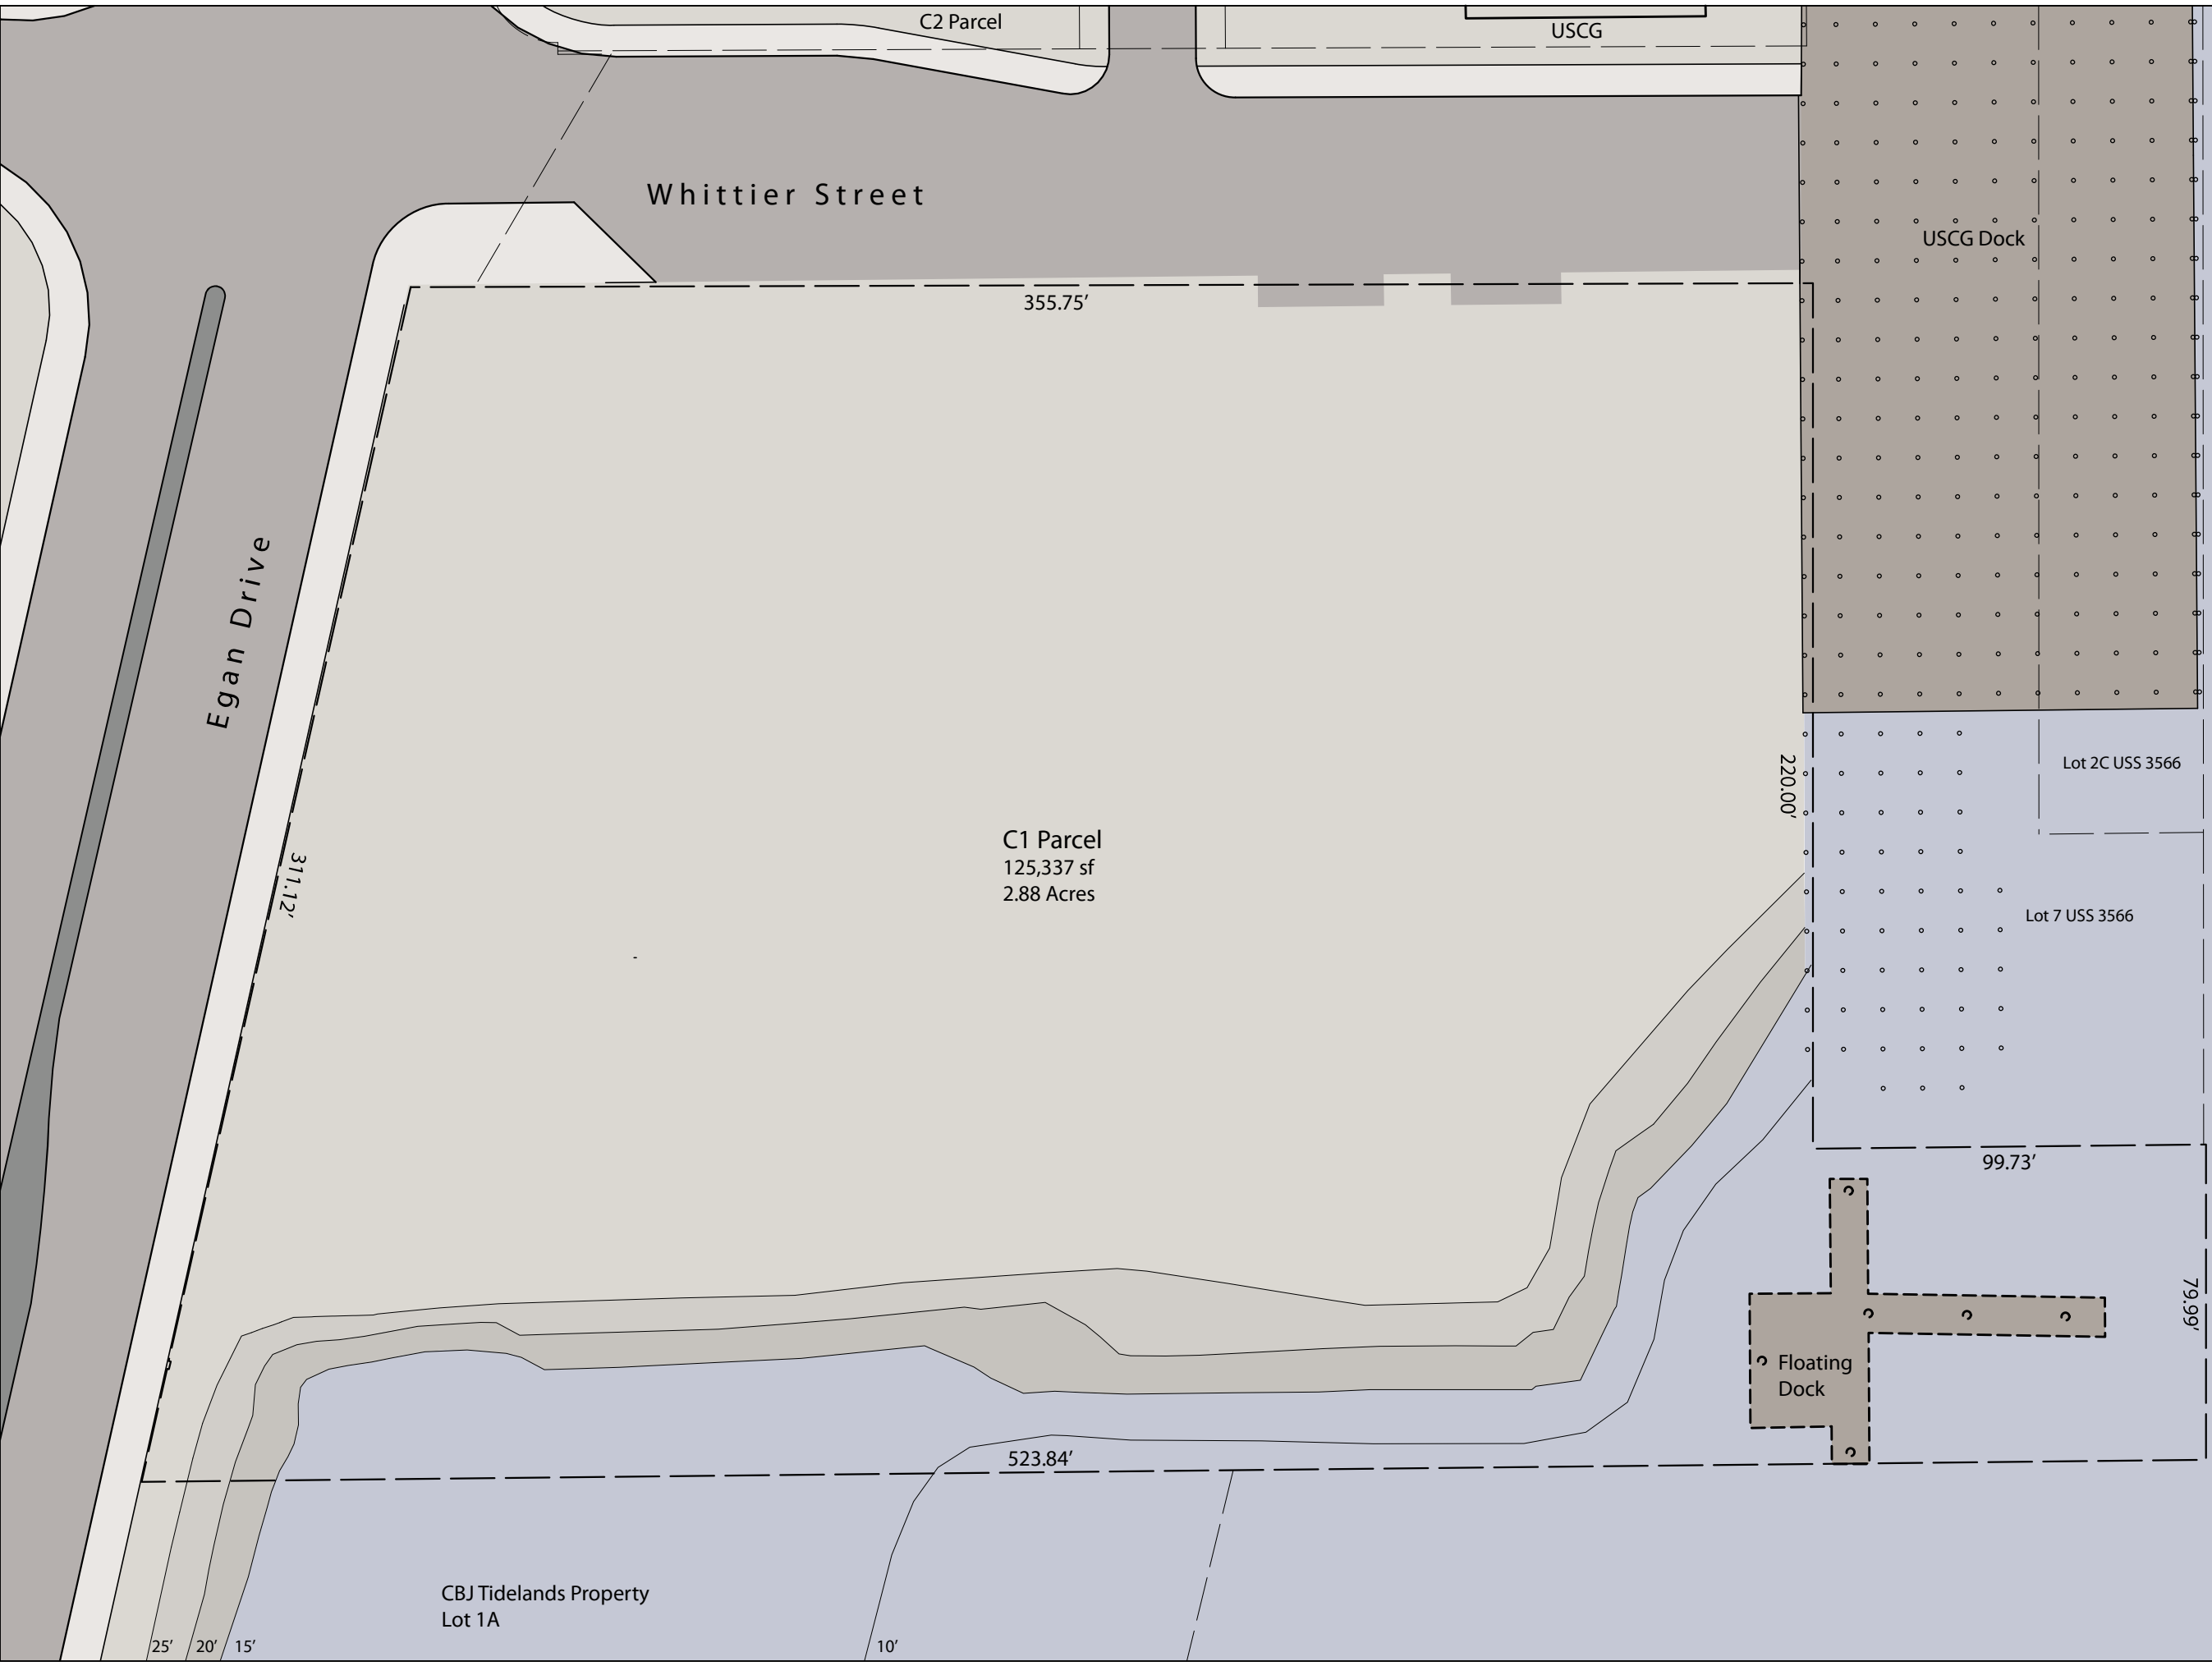




Existing Site Plan

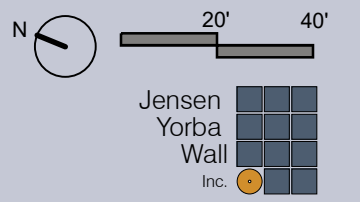



**Seawalk Level
& Site Plan**
with bus parking

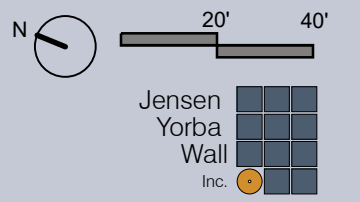

**Seawalk Level
& Site Plan**
with off-season parking

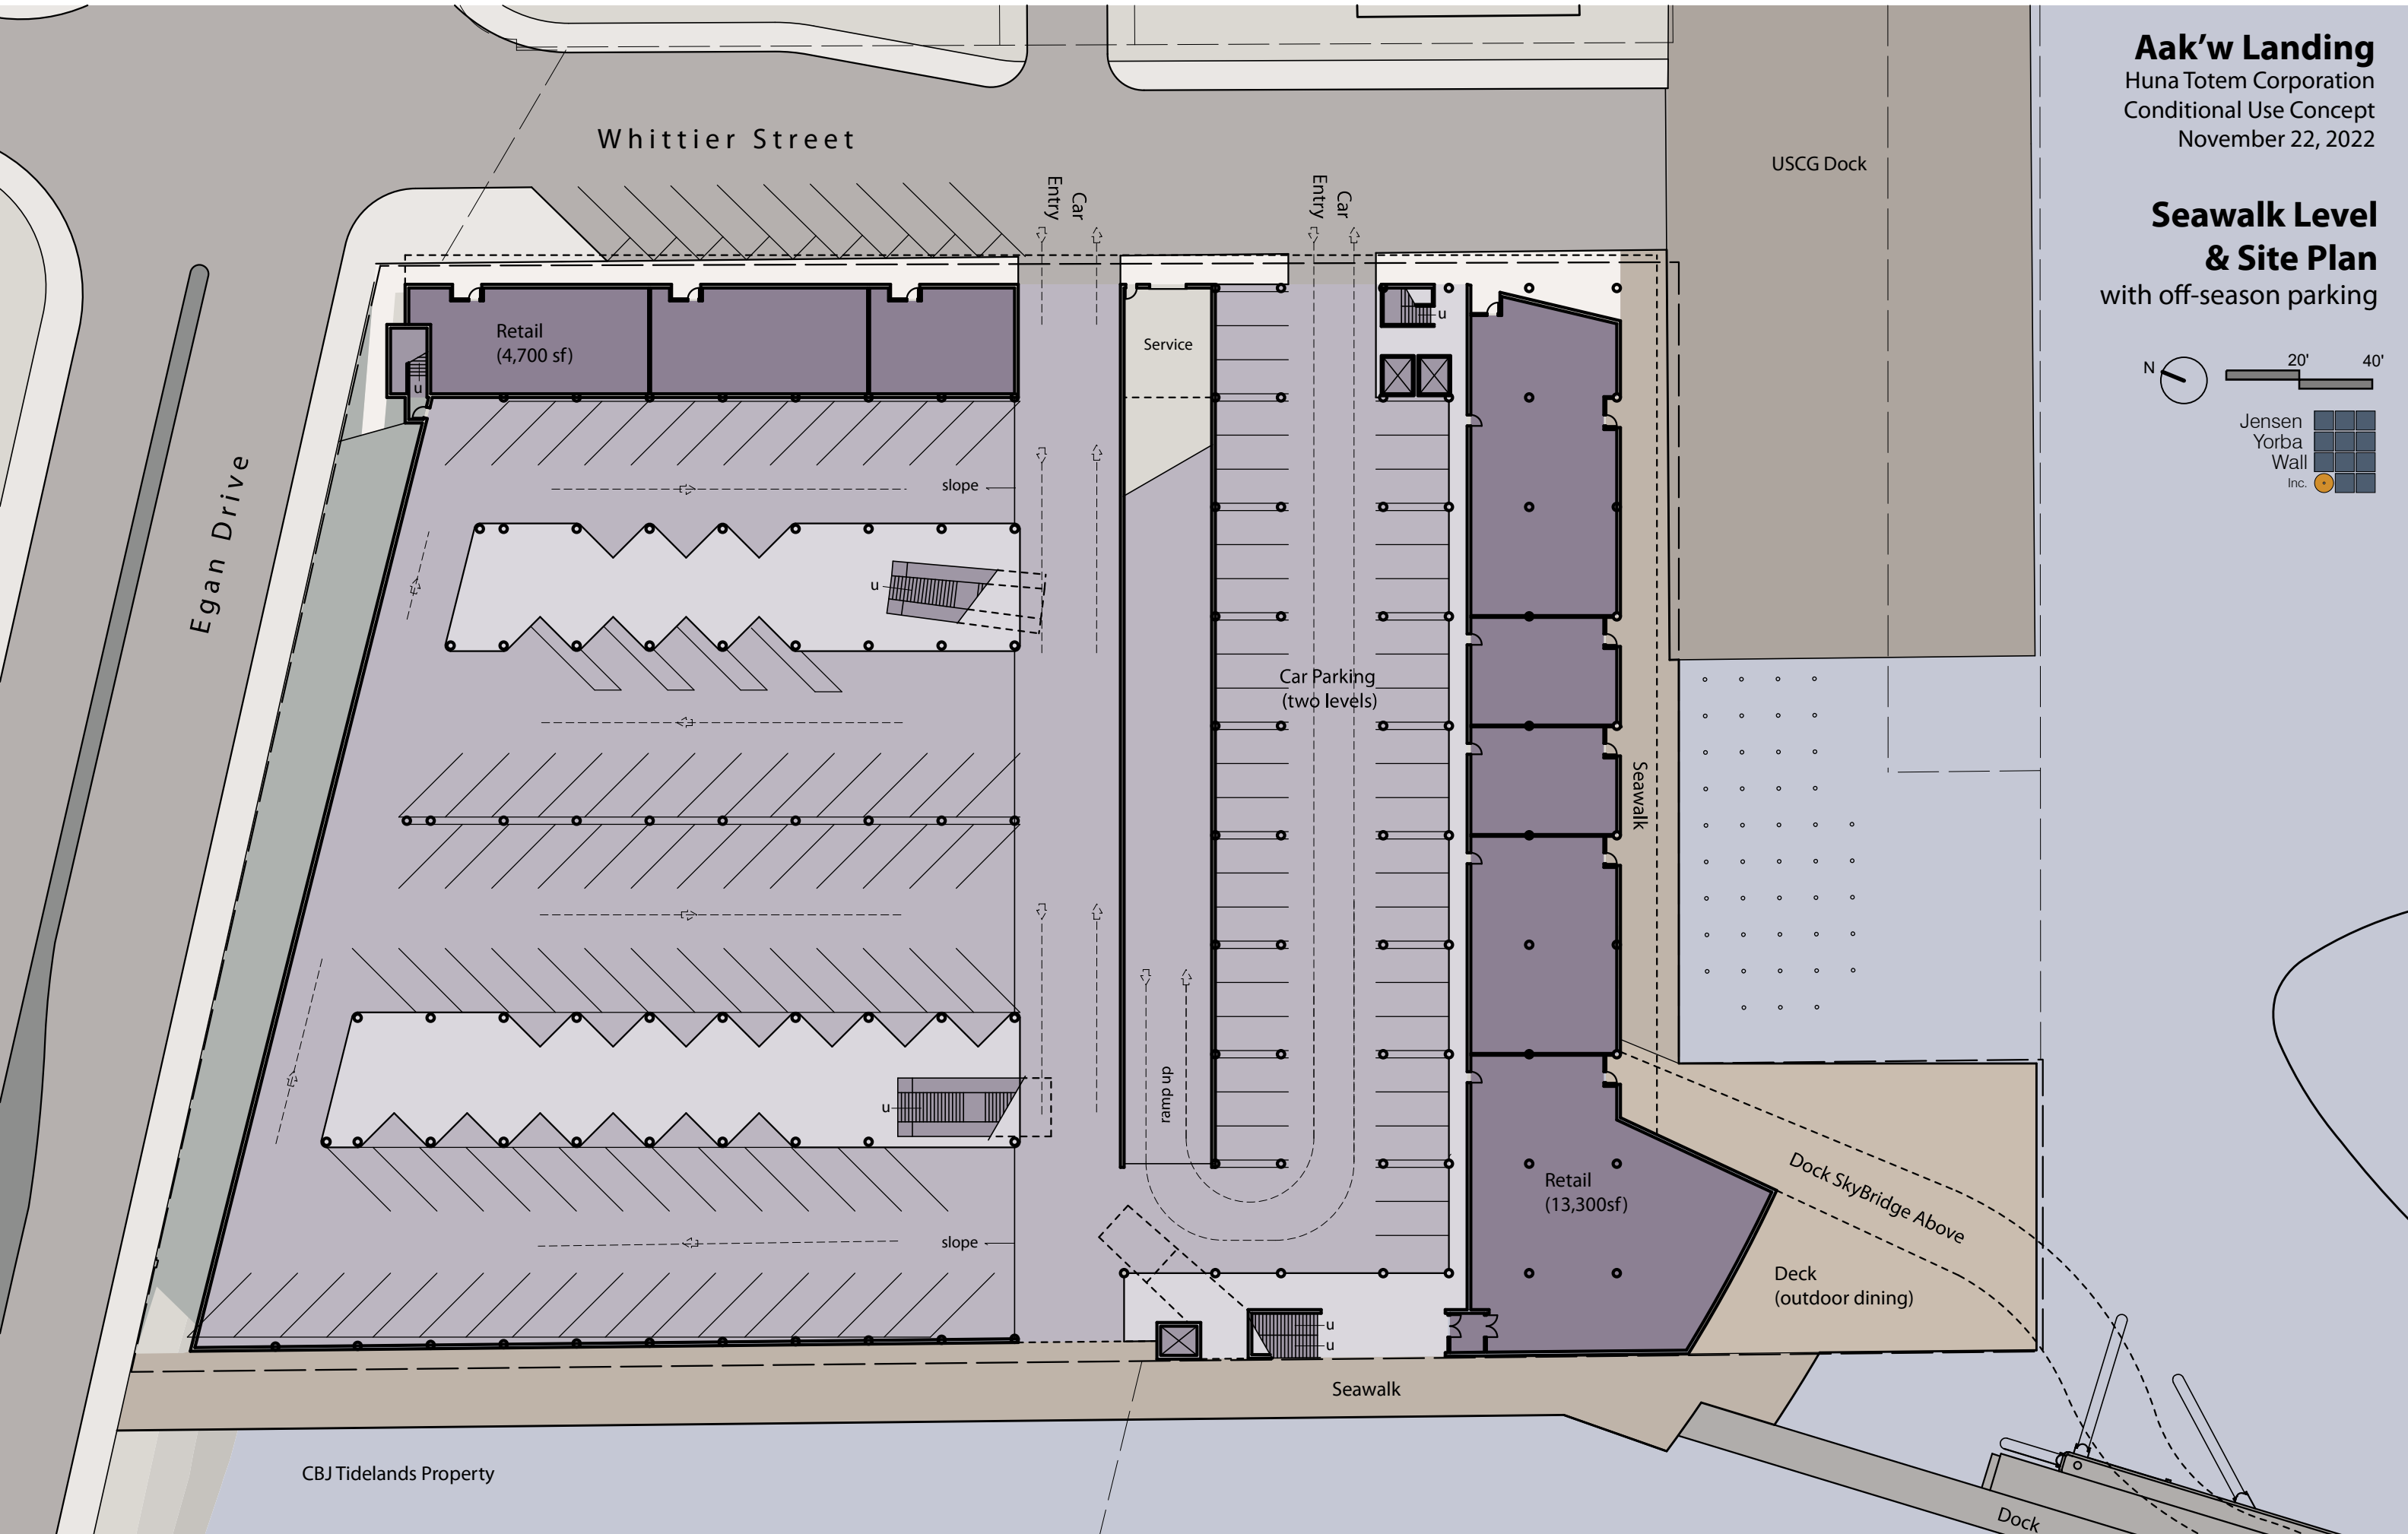
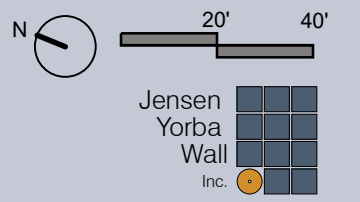





Upper Plaza Level

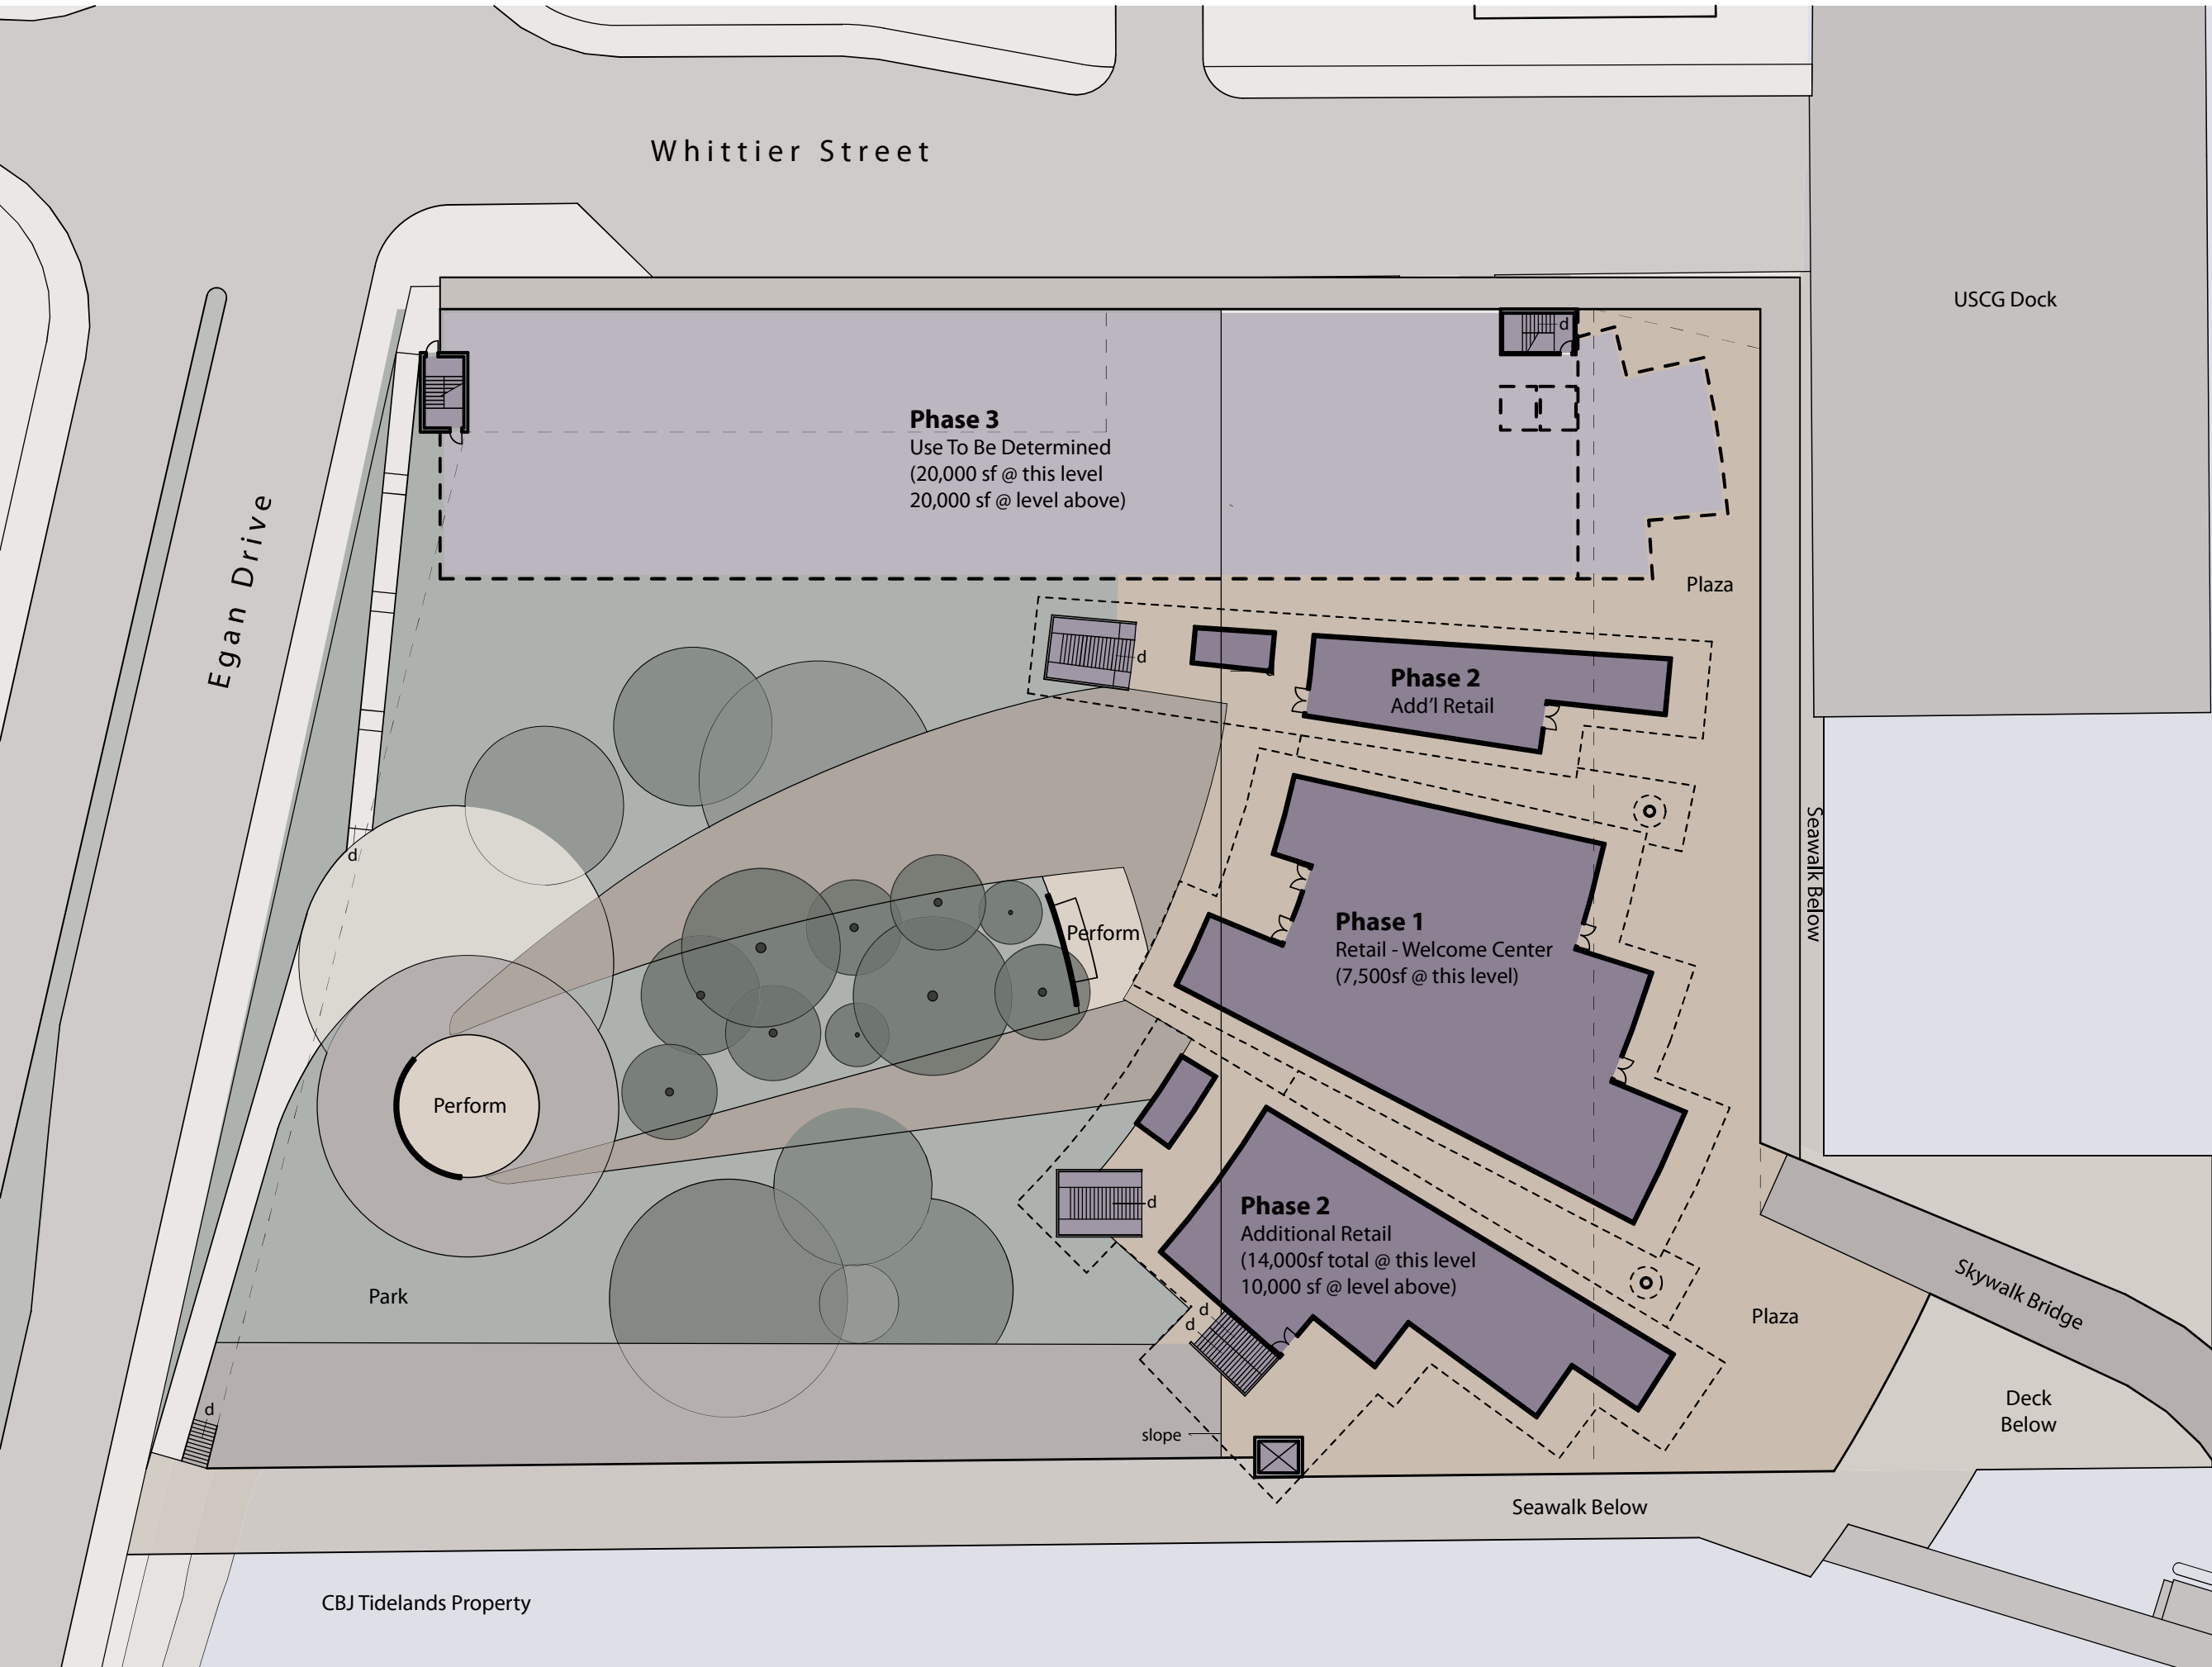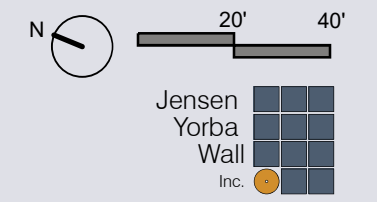

CBJ Tidelands Property

Site Section

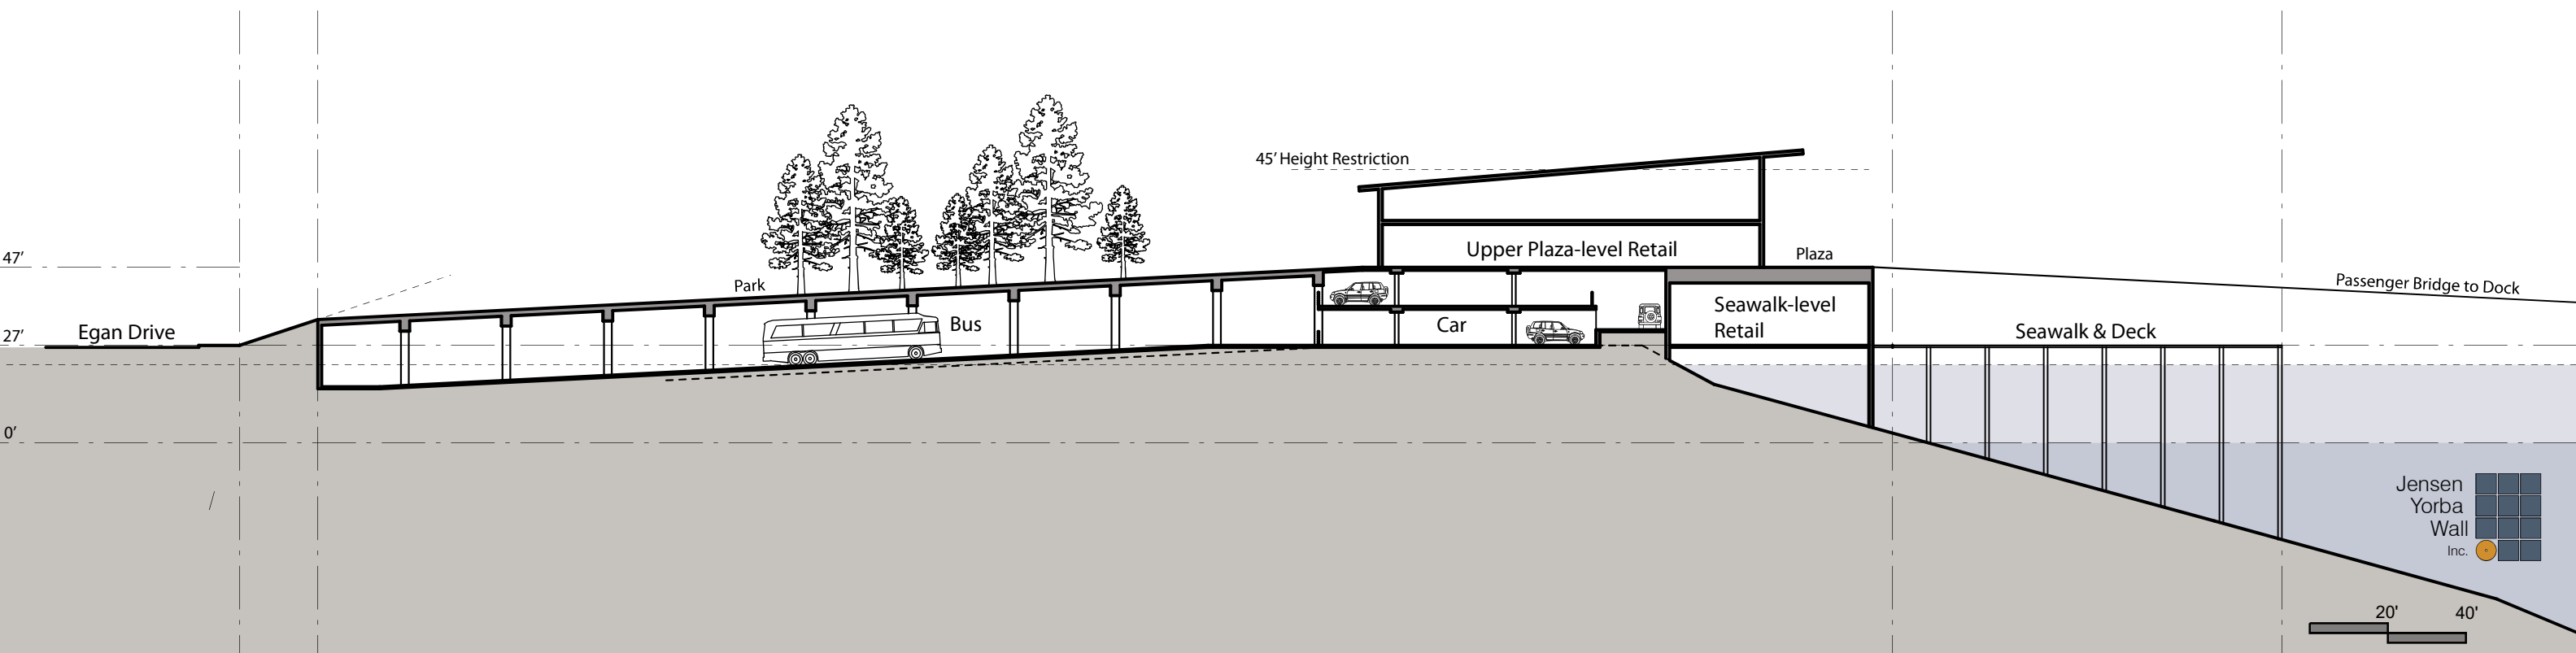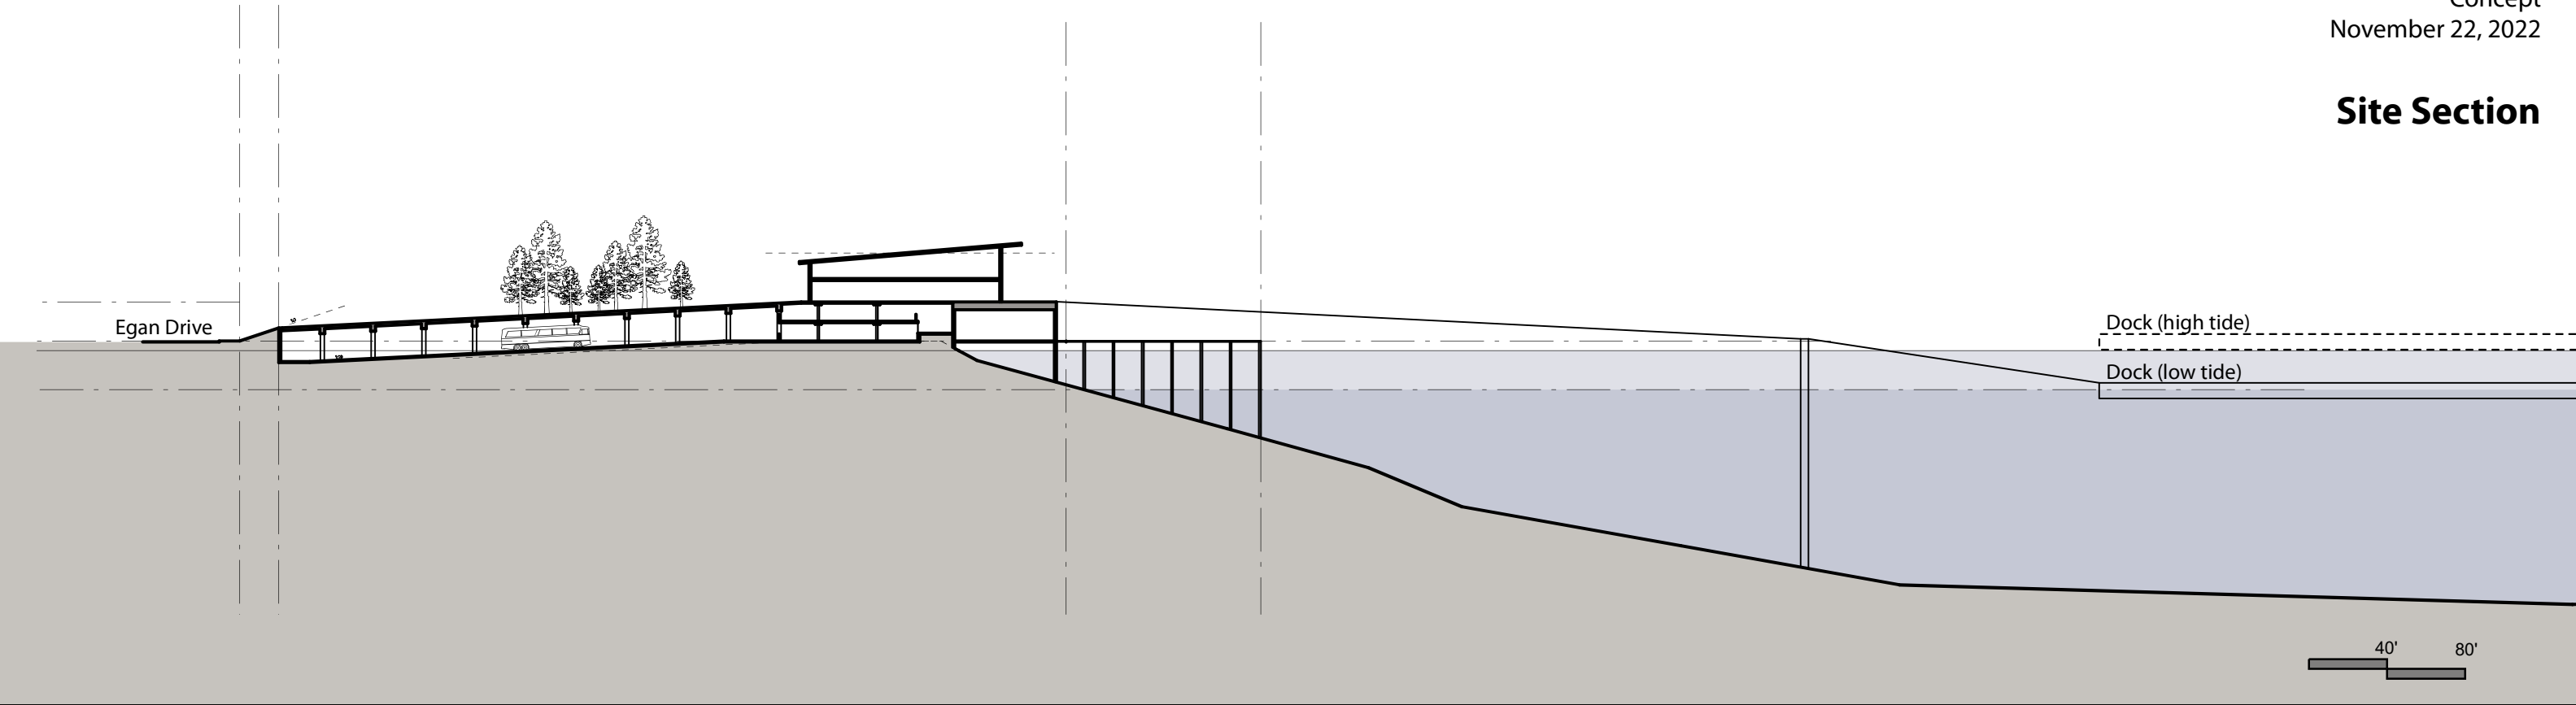

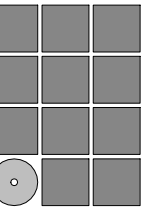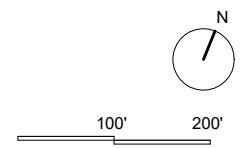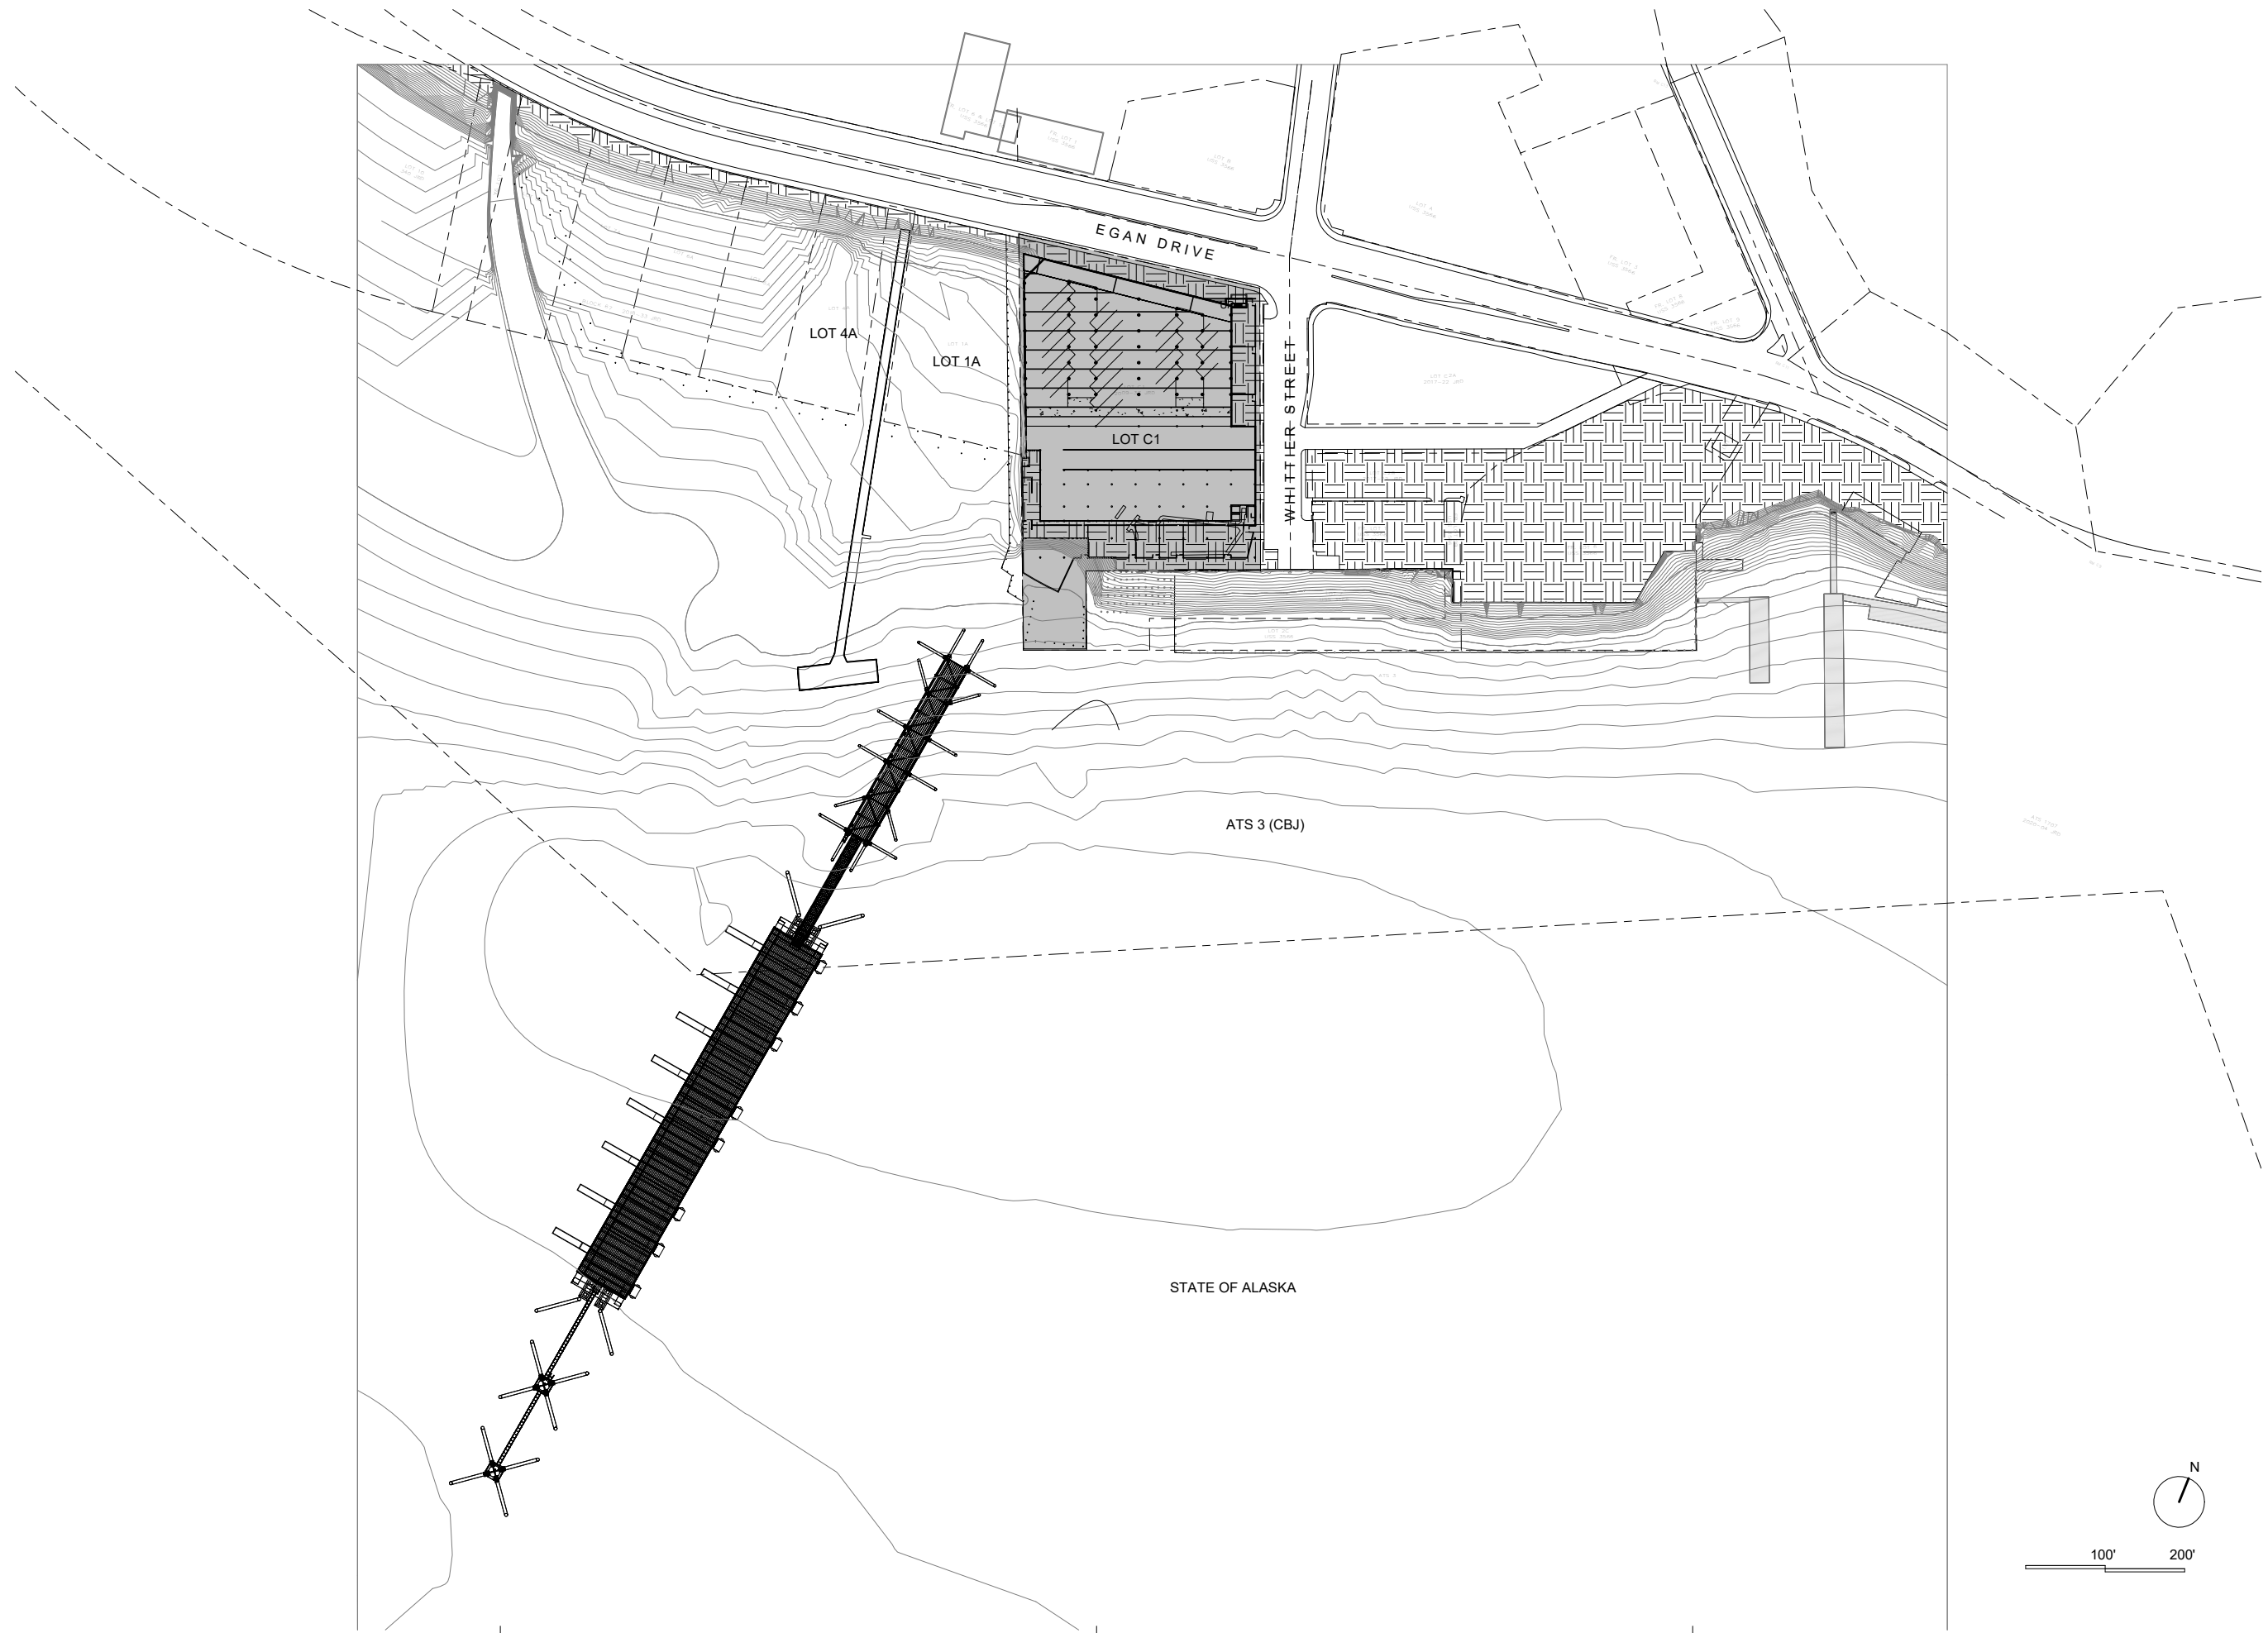

**Jensen
Yorba
Wall Inc.**

522 West 10th Street
Juneau, Alaska 99801
907.586.1070
AECC137
jensenyorbawall.com

Huna Totem Corporation
Aak'w Landing

Conceptual Design

REVISIONS



SHEET TITLE

Property Location

DATE: 1.3.2023
FILE: 21022

A000