


DIAL BEFORE YOU DIG !

586-1333

UNDERGROUND UTILITIES INCLUDING BUT NOT LIMITED TO WATER, SEWER, POWER, TELEPHONE, & CABLE T.V. SHOWN ON THIS DRAWING INDICATE EXISTENCE ONLY AND DO NOT SUBSTITUTE FOR FIELD LOCATES.




Scale in feet

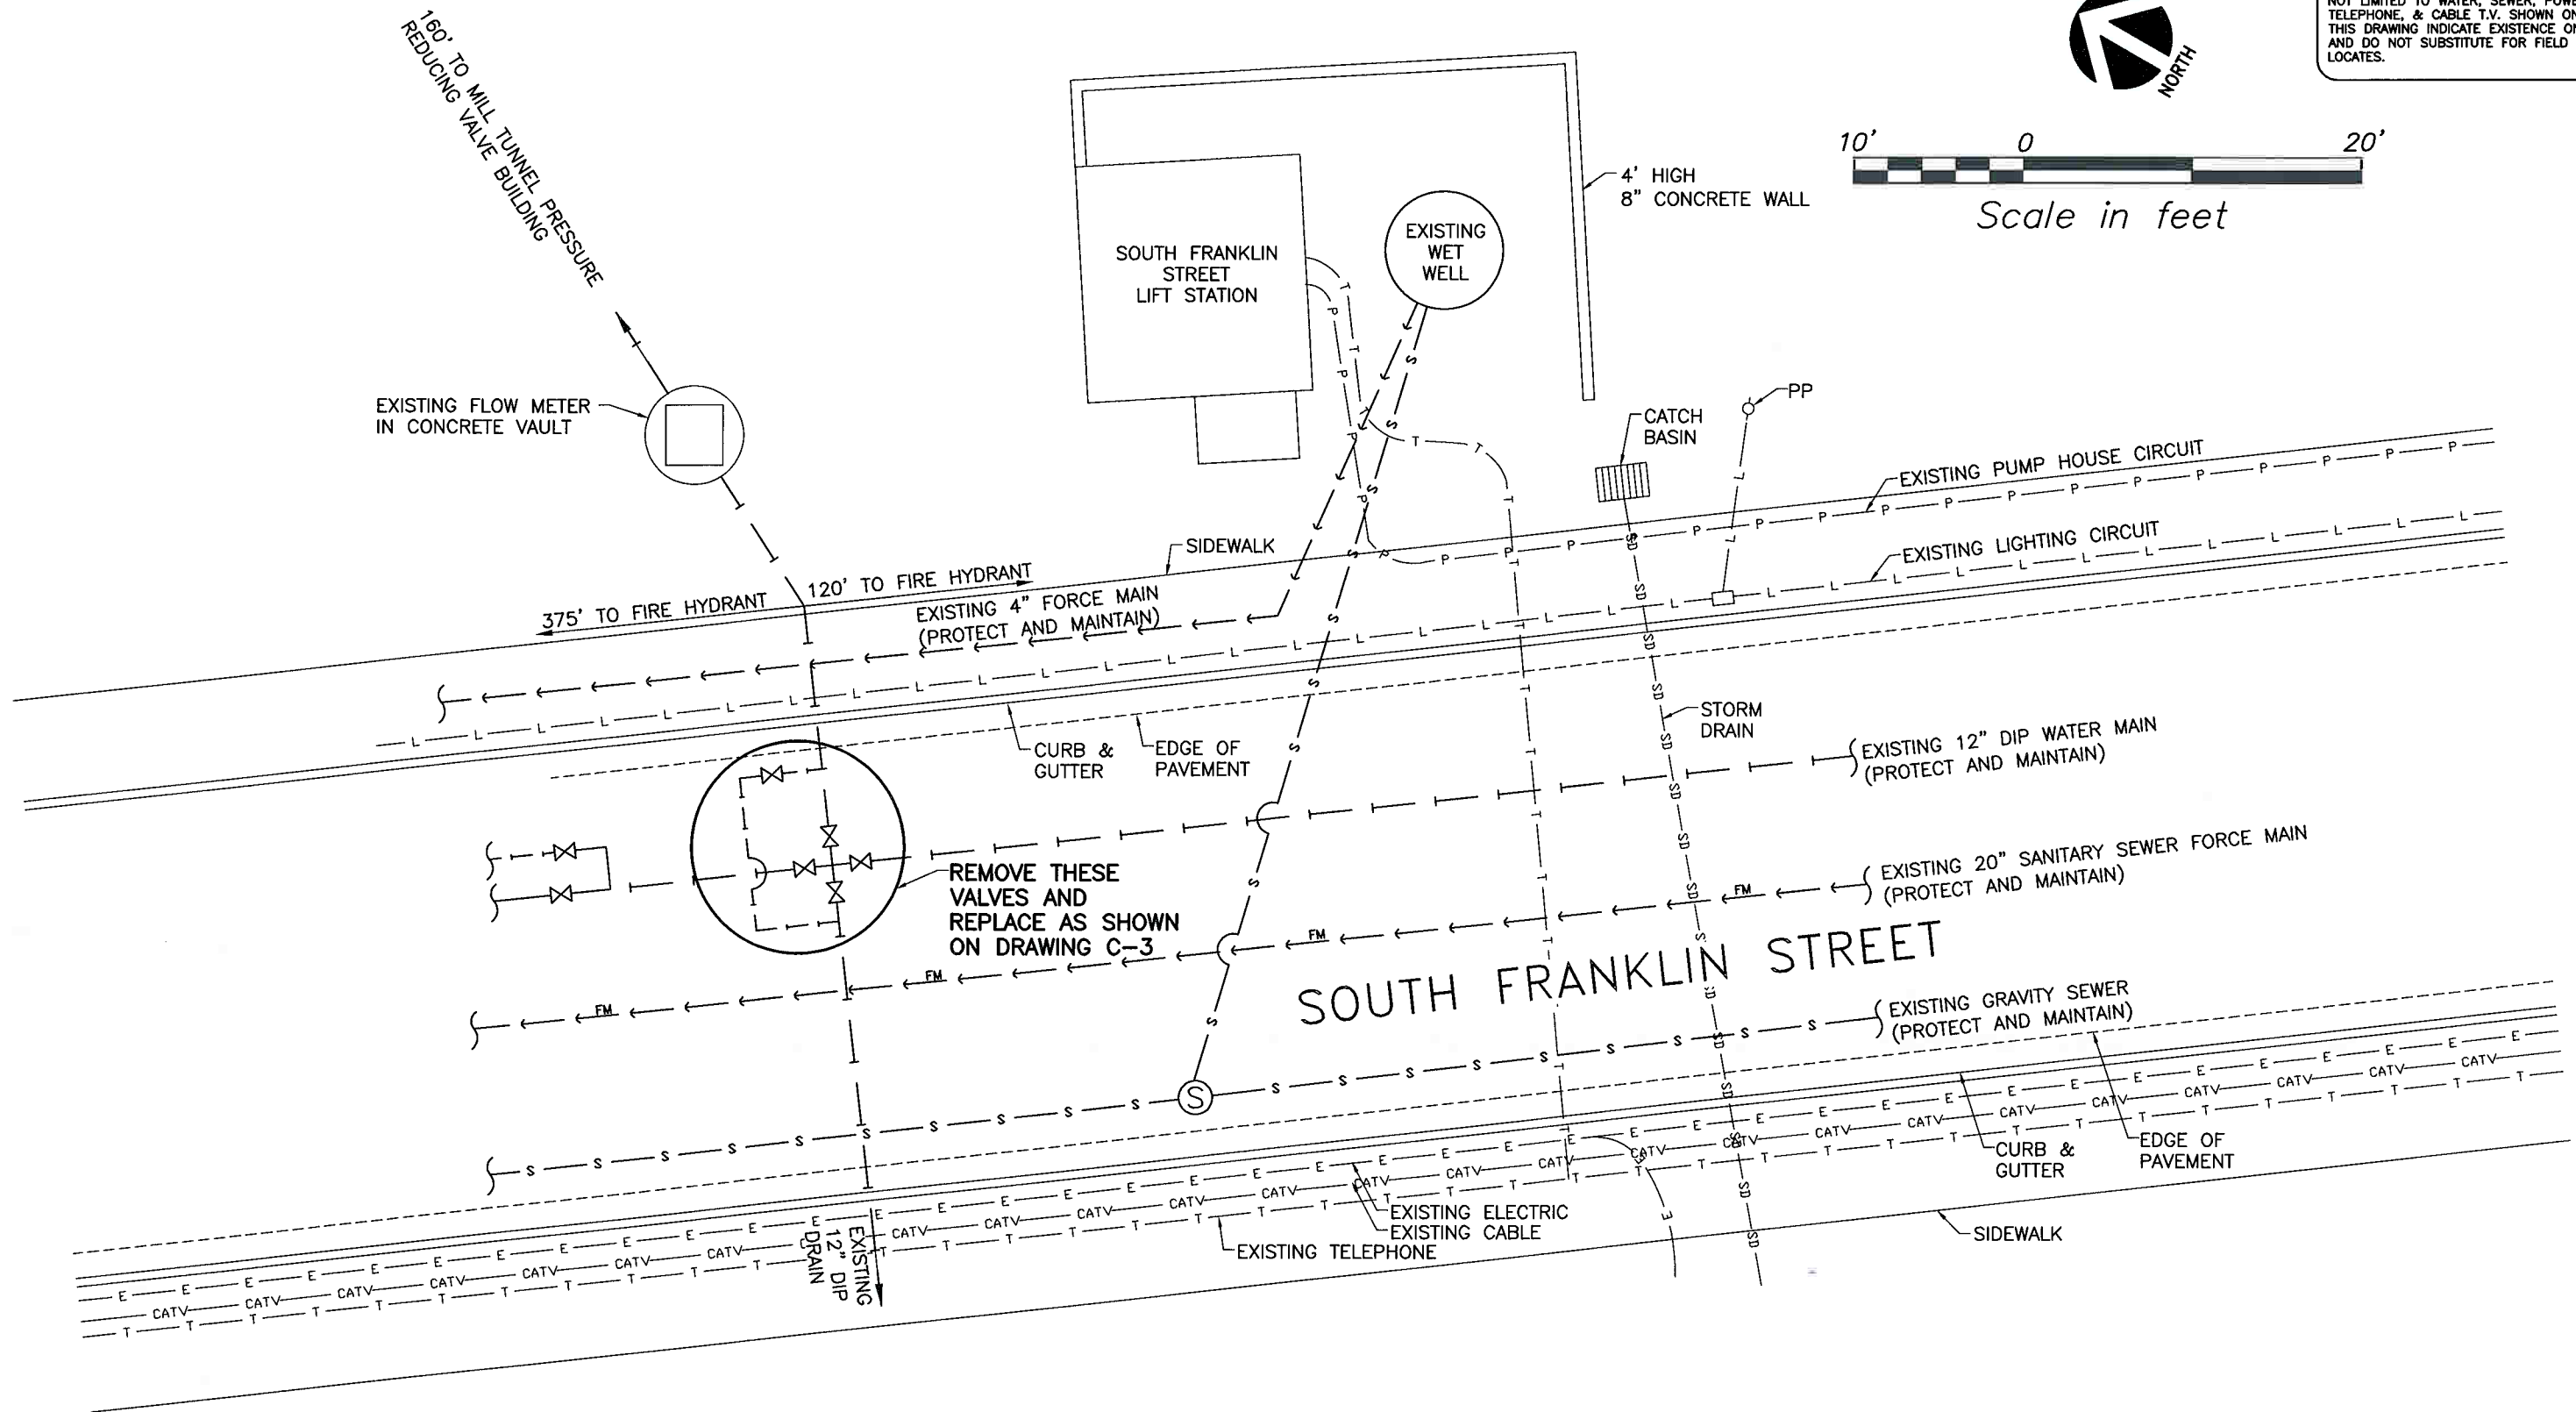

C:\2008\city\South Franklin Water\South Franklin Water Improvements.dwg PLOT: March 18, 2010 at: 11:42am Administrator

REV	DATE	BY	DESCRIPTION

SCALE	GRAPHIC
DESIGNED	JLD
DRAWN	GDM
CHECKED	JLD
DATE	MARCH 2010

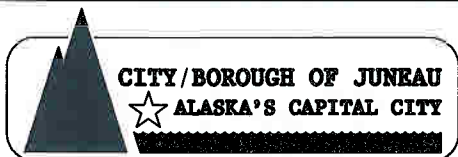

SOUTH FRANKLIN
WATER LINE IMPROVEMENTS
CONTRACT NO. RFQ E10-229



Carson Dorn Inc.

712 WEST 12TH STREET
JUNEAU, ALASKA 99801
(907) 586-4447

EXISTING SITE PLAN

Addendum No. 21 of 3

DRAWING

C-2

SHEET No.


DIAL BEFORE YOU DIG !

586-1333

UNDERGROUND UTILITIES INCLUDING BUT NOT LIMITED TO WATER, SEWER, POWER, TELEPHONE, & CABLE T.V. SHOWN ON THIS DRAWING INDICATE EXISTENCE ONLY AND DO NOT SUBSTITUTE FOR FIELD LOCATES.



Scale in feet

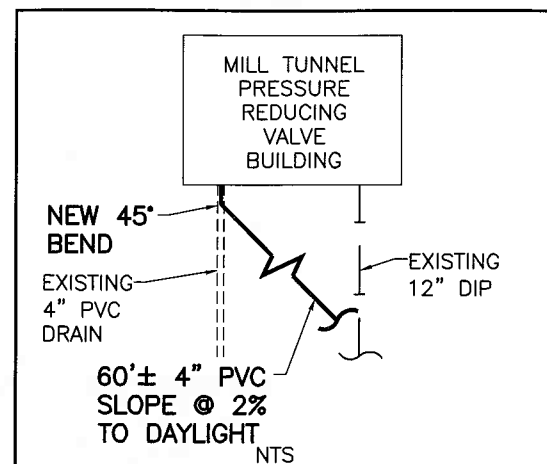

160' TO MILL TUNNEL PRESSURE REDUCING VALVE BUILDING

EXISTING FLOW METER IN CONCRETE VAULT

NOTE:
VALVES IN SOUTH FRANKLIN STREET TO BE INSTALLED SO THAT THEY ARE VERTICAL

EXISTING 12" DIP
375' TO FIRE HYDRANT
120' TO FIRE HYDRANT

EXISTING 4" FORCE MAIN (PROTECT AND MAINTAIN)

ROLL TEE AND 90° SO THAT NEW 12" DIP BYPASS PIPE CROSSES UNDER EXISTING LINE. PROVIDE ALL FITTINGS, ADAPTERS ETC., NECESSARY TO CONNECT TO EXISTING PIPING.

NEW PIPING & VALVES

CURB & GUTTER PROTECT & MAINTAIN (TYP.)

SOUTH FRANKLIN STREET

STORM DRAIN

EXISTING 12" DIP WATER MAIN (PROTECT AND MAINTAIN)

EXISTING 20" SANITARY SEWER FORCE MAIN (PROTECT AND MAINTAIN)

EXISTING GRAVITY SEWER (PROTECT AND MAINTAIN)

EXISTING ELECTRIC
EXISTING TELEPHONE

SIDEWALK

EDGE OF PAVEMENT

6" AC PAVEMENT IN TWO LIFTS
12" D-1, PLACE IN TWO LIFTS

NEW PAVEMENT DETAIL

APPROX. PAVEMENT REMOVE/ REPLACE LIMITS, REMOVE EXISTING PAVEMENT AND REPLACE W/ 12" D-1 & 6" AC PAVEMENT. SIMILAR TO CBJ STANDARD DETAIL 125


SCALE GRAPHIC

DESIGNED JLD

DRAWN GDM

CHECKED JLD

DATE MARCH 2010

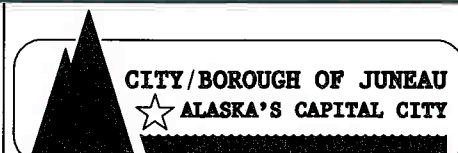

SOUTH FRANKLIN
WATER LINE IMPROVEMENTS
CONTRACT NO. RFQ E10-229



Carson Dorn Inc.
712 WEST 12TH STREET
JUNEAU, ALASKA 99801
(907) 586-4447

NEW PIPING PLAN

Addendum No. 1

DRAWING

C-3

SHEET No.

3 of 3

G:\2010\cbj\South Franklin Water Improvements.dwg PLOT: March 18, 2010 at 11:43am Administrator