


1617

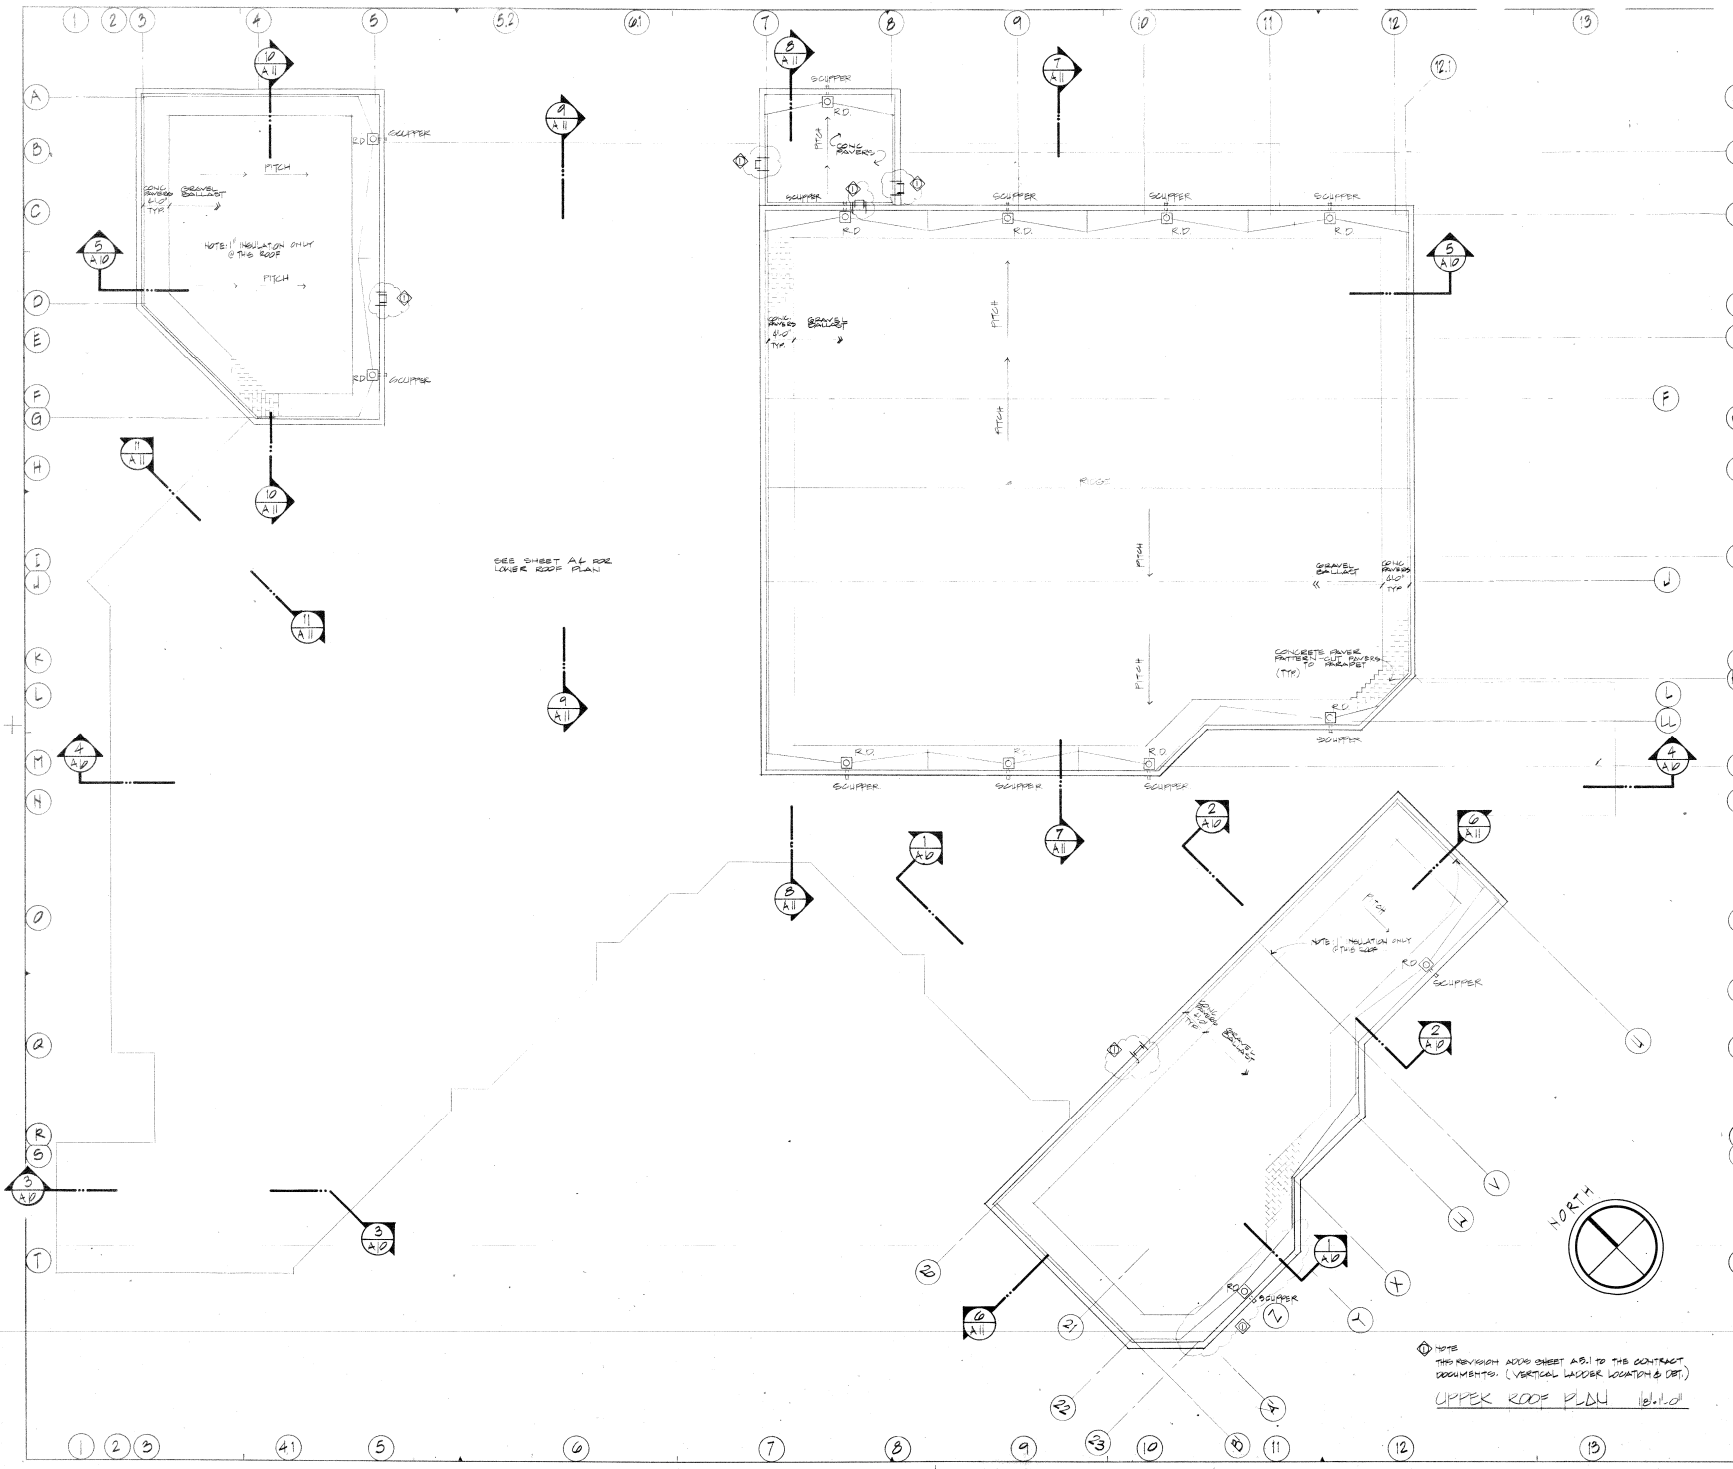

PROJECT TITLE
JUNEAU CENTENNIAL HALL
 FOR THE CITY & BOROUGH OF JUNEAU

IF SHEET IS LESS THAN 30" x 42" IT IS A REDUCED PRINT. USE GRAPHIC SCALES.
 1/8" = 1' 0" 8' 16' 24'

1122 #1	AS-BUILT
1122 #2	APPENDIX NUMBER 1
DATE	DESCRIPTION
PROJECT	AT SMITH
DEPARTMENT	ALASKA JENSEN
HEAD ARCHITECT	LARRY KADAROWITZ
ENGINEER	MICHAEL GRIFFIN



ACKLEY/JENSEN ARCHITECTS, INC.
 JOHN GRAHAM COMPANY ALASKA
 A Joint Venture

Address: 1000 Broadway, Anchorage, Alaska 99501
 Phone: (907) 562-3079
 Fax: (907) 562-3078
 1122 First Avenue, Seattle, Washington 98101 (206) 447-5500

DRAWING TITLE
UPPER ROOF PLAN



DRAWING NO.
A5

200449


NOTE
 THIS REVISION ADDS SHEET A5.1 TO THE CONTRACT DOCUMENTS. (VERTICAL LADDER LOCATION & DET.)
 UPPER ROOF PLD1 10/11/04

1617


IF SHEET IS LESS THAN 20" x 40", IT IS A
 REDUCED PRINT. USE GRAPHIC SCALES.
 1/8" = 1'

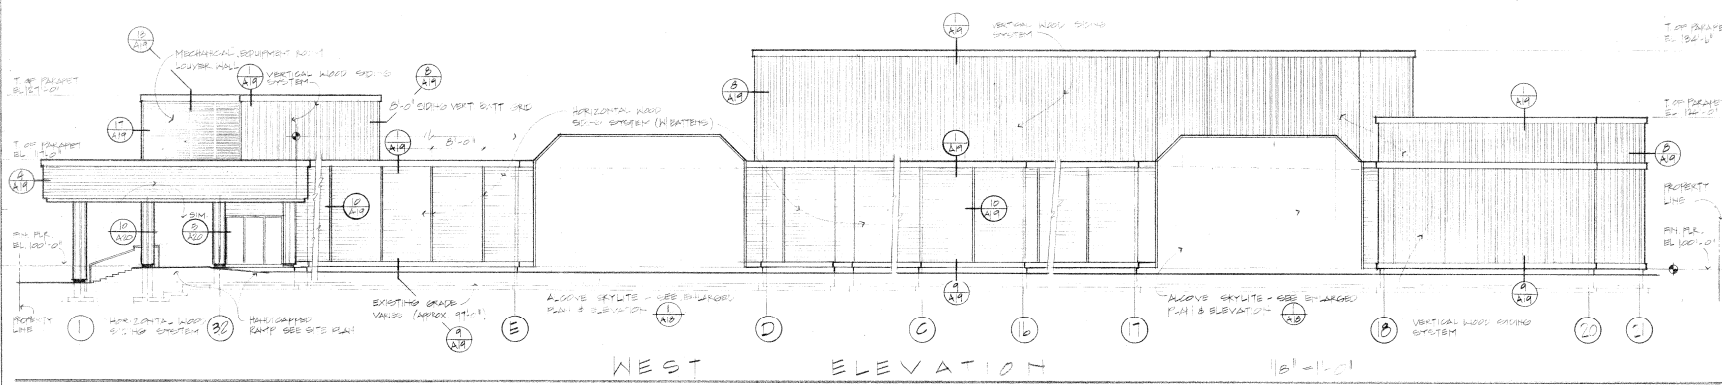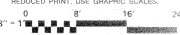

WEST ELEVATION 16'-11'-1"

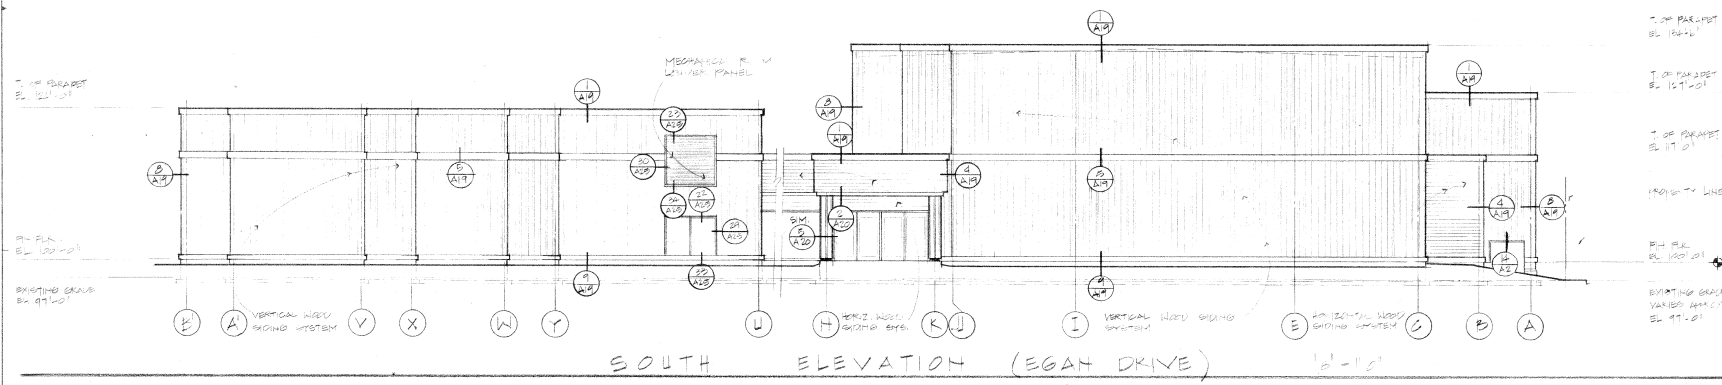

SOUTH ELEVATION (EGAN DRIVE) 12'-10"

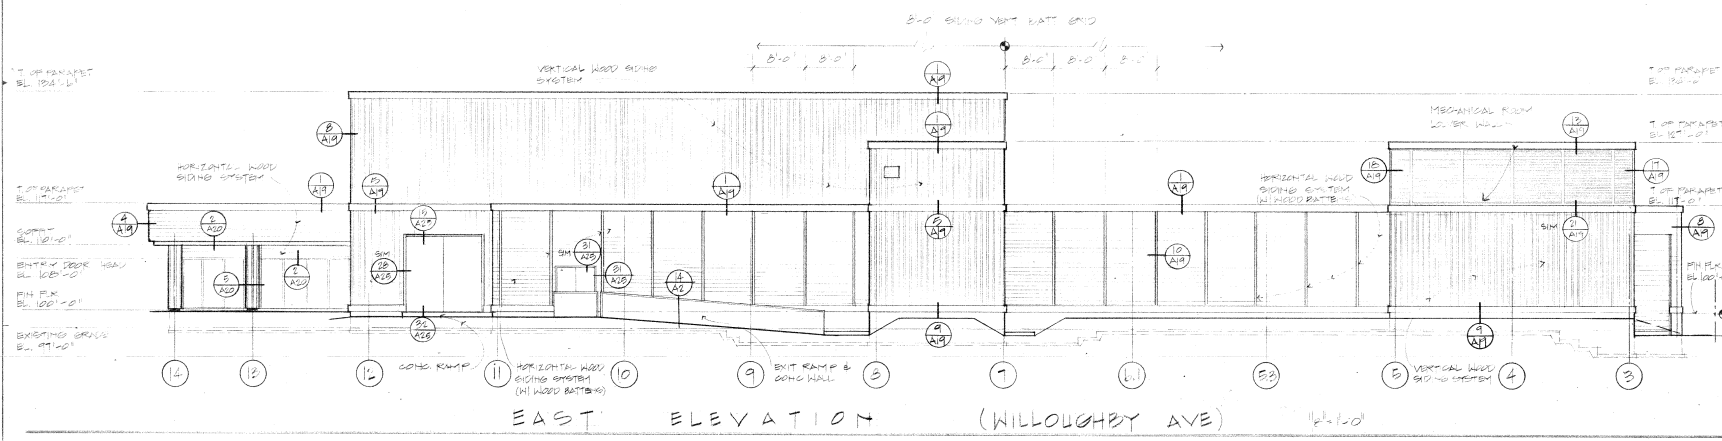

EAST ELEVATION (WILLOUGHBY AVE) 16'-1'-0"

NOTE: FOR EXTERIOR SIDING PATTERNING
 SEE DETAILS 1, 2, 100


DESIGN AND BUILD	ARCHITECT
DATE	DESCRIPTION
PROJECT DIRECTOR	ART CHIEF
DEPARTMENT	ALUMINUM DESIGN
HEAD	
ARCHITECT	MICHAEL GROMM
ENGINEER	
DRAWER	WLS




ACKLEY/JENSEN ARCHITECTS, INC.
JOHN GRAHAM COMPANY ALASKA
 A Joint Venture

Ackley/Jensen Architects, Inc.
 P.O. Box 111, Juneau, Alaska 99801-0111
 John Graham Company Alaska
 111 Third Avenue, Seattle, Washington 98101-3204


1617

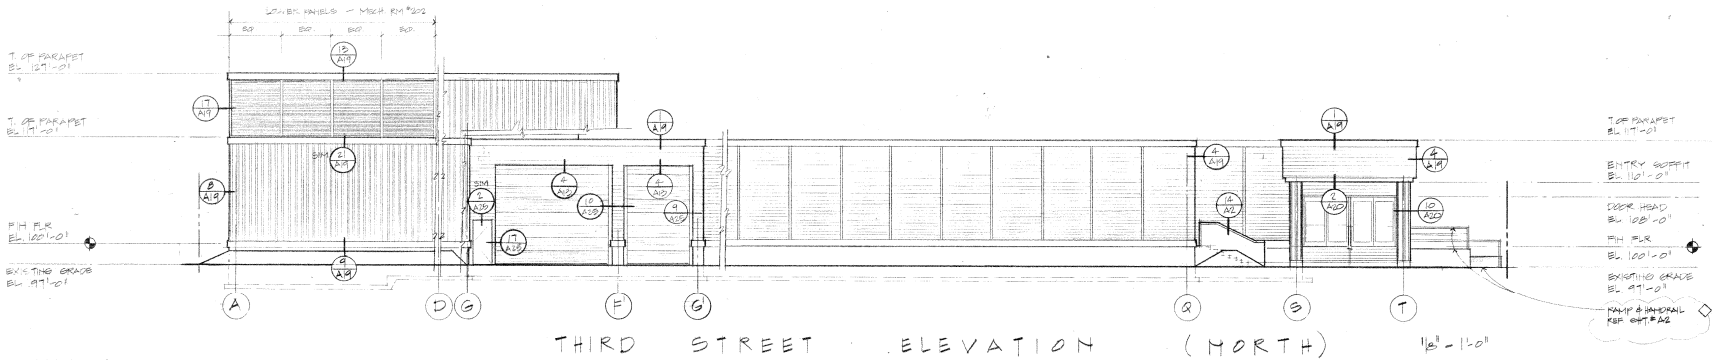


THIRD STREET ELEVATION (NORTH) 1/8" = 1'-0"

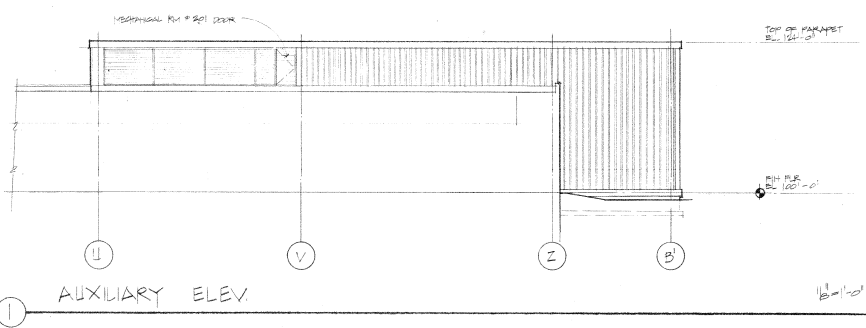

AUXILIARY ELEV. 1/8" = 1'-0"

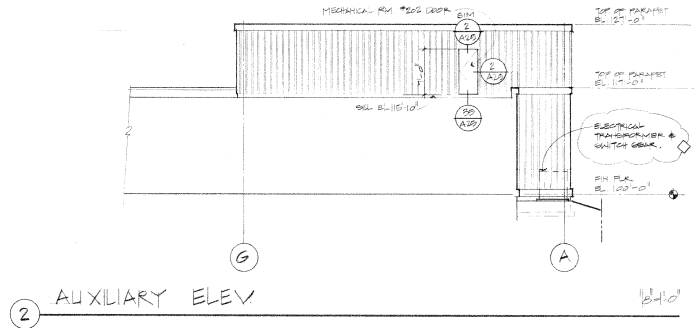

AUXILIARY ELEV. 2 1/8" = 1'-0"

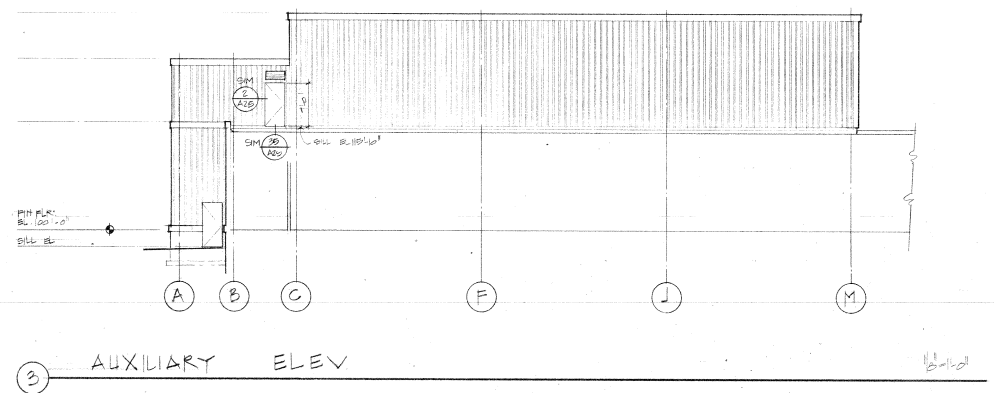

AUXILIARY ELEV. 3 1/8" = 1'-0"

TOP OF PARAPET EL. 121'-0"
 ENTRY ROOF EL. 10'-0"
 CROOK HEAD EL. 108'-0"
 FIN FLOOR EL. 120'-0"
 EXISTING GRADE EL. 97'-0"
 RAMP & HANDRAIL SEE DET #42

NO.	DATE	DESCRIPTION
1	10/14/11	ISSUED FOR PERMIT
2	11/20/11	ISSUED FOR PERMIT & BIDDING

ACKLEY/JENSEN ARCHITECTS, INC.
 JOHN GRAHAM COMPANY ALASKA
 A Joint Venture

ACKLEY/JENSEN ARCHITECTS, INC.
 3700 11th Avenue, Anchorage, Alaska 99503 (907) 558-3070
 JOHN GRAHAM COMPANY ALASKA
 1125 Third Avenue, Seattle, Washington 98101 (206) 447-3900