


# **PARKS RESTROOM AND CONCESSIONS IMPROVEMENTS**

## **VOLUME II of II**

**Contract No. E16-165**

File No. 1900

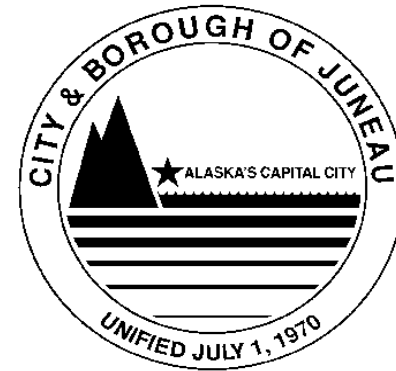


ENGINEERING DEPARTMENT

# City & Borough of Juneau PARKS RESTROOM AND CONCESSIONS IMPROVEMENTS Juneau, Alaska CBJ Project No. E16-165

<b>ARCHITECT</b> <b>JENSEN YORBA LOTT, INC</b> 522 WEST 10TH STREET JUNEAU, ALASKA 99801 (907) 586-1070 FAX (907) 586-3959	<b>CIVIL ENGINEERING</b> <b>R&amp;M ENGINEERING</b> 6205 GLACIER HIGHWAY JUNEAU, ALASKA 99801 (907) 780-6060 WWW.RMJUNEAU.COM	<b>STRUCTURAL ENGINEER</b> <b>PND ENGINEERS, INC.</b> 9360 GLACIER HIGHWAY, SUITE 100 JUNEAU, ALASKA 99801 (907) 586-2093 FAX (907) 586-2099	<b>MECHANICAL ENGINEER</b> <b>MURRAY &amp; ASSOCIATES, P.C.</b> P.O. BOX 21081 JUNEAU, AK 99802 (907) 780-6151 FAX (907) 780-6182	<b>ELECTRICAL ENGINEER</b> <b>HAIGHT &amp; ASSOCIATES, INC.</b> 526 MAIN STREET JUNEAU, ALASKA 99801 (907) 586-9788 FAX (907) 586-5774
---	--	---	--	---

SHEET INDEX				
A001 COVER SHEET A002 SCHEDULES  A101 SITE PLAN - DIMOND PARK A102 DEMOLITION - DIMOND PARK A110 SITE PLAN - MELVIN PARK  A201 FLOOR PLAN - DIMOND PARK A202 ROOF PLAN - DIMOND PARK  A210 FLOOR PLAN - MELVIN PARK A211 ROOF PLAN - MELVIN PARK  A301 EXTERIOR ELEVATIONS - DIMOND PARK A302 EXTERIOR ELEVATIONS - DIMOND PARK A303 BUILDING SECTION - DIMOND PARK A304 BUILDING SECTION - DIMOND PARK  A310 EXTERIOR ELEVATIONS - MELVIN PARK A311 EXTERIOR ELEVATIONS - MELVIN PARK A312 BUILDING SECTION - MELVIN PARK A313 BUILDING SECTION - MELVIN PARK  A501 INTERIOR ELEVATIONS - DIMOND PARK A510 INTERIOR ELEVATIONS - MELVIN PARK  A601 CEILING PLAN - DIMOND PARK A610 CEILING PLAN - MELVIN PARK  A801 EXTERIOR DETAILS A802 EXTERIOR DETAILS	C101 DIMOND PARK EXISTING SITE CONDITIONS  C110 MELVIN PARK EXISTING SITE CONDITIONS	S100 STRUCTURAL GENERAL NOTES S101 TYPICAL DETAILS  S201 FOUNDATION AND FLOOR PLAN DIMOND PARK S202 ROOF FRAMING  S210 FOUNDATION AND FLOOR PLAN MELVIN PARK S211 ROOF FRAMING  S300 DETAILS S301 FRAMING DETAILS S302 DETAILS  S310 DETAILS	M100 SYMBOLS & SCHEDULES  M201 MELVIN MECHANICAL FOUNDATION & FLOOR PLAN  M301 DIMOND MECHANICAL FOUNDATION PLAN  M302 DIMOND MECHANICAL FLOOR PLAN  M401 PLUMBING DIAGRAMS  M501 DETAILS	E101 SITE PLAN - DIMOND PARK  E110 SITE PLAN - MELVIN PARK  E201 DIMOND PARK FLOOR PLAN - POWER E202 DIMOND PARK SINGLE LINE DIAGRAM PANEL SCHEDULES  E210 MELVIN PARK FLOOR PLAN - POWER E211 MELVIN PARK SINGLE LINE DIAGRAM  E301 DIMOND PARK FLOOR PLAN - LIGHTING  E310 MELVIN PARK FLOOR PLAN - LIGHTING  E501 SCHEDULES

ABBREVIATIONS	SYMBOLS	
<table style="width: 100%; border-collapse: collapse;"> <tr><td style="width: 15%;">Z</td><td>ANGLE</td><td style="width: 15%;">EF</td><td>EXHAUST FAN</td><td style="width: 15%;">HM</td><td>HOLLOW METAL</td><td style="width: 15%;">OPNG</td><td>OPENING</td><td style="width: 15%;">STOR</td><td>STORAGE</td></tr> <tr><td>AC</td><td>ASPHALT CONCRETE</td><td>EFIS</td><td>EXTERIOR INSULATION &amp; FINISH SYSTEM</td><td>HORIZ</td><td>HORIZONTAL</td><td>OPP</td><td>OPPOSITE</td><td>STRUC</td><td>STRUCTURAL</td></tr> <tr><td>ACM</td><td>ASBESTOS CONTAINING MATERIAL</td><td>EJ</td><td>EXPANSION JOINT</td><td>HR</td><td>HOUR</td><td>OSB</td><td>ORIENTED STRAND BOARD</td><td>SS</td><td>STAINLESS STEEL</td></tr> <tr><td>ACP</td><td>ACOUSTICAL CEILING PANEL</td><td>EL</td><td>ELECTRICAL</td><td>HT</td><td>HEIGHT</td><td></td><td></td><td>SUSP</td><td>SUSPENDED</td></tr> <tr><td>ADJ</td><td>ADJUSTABLE</td><td>ELEC</td><td>ELEVATOR</td><td>HW</td><td>HOT WATER</td><td>PL</td><td>PLATE</td><td>SY</td><td>SQUARE YARD</td></tr> <tr><td>AFF</td><td>ABOVE FINISH FLOOR</td><td>ELEV</td><td>ELEVATION</td><td>ID</td><td>INSIDE DIAMETER</td><td>PLAM</td><td>PLASTIC LAMINATE</td><td>TB</td><td>TOWEL BAR</td></tr> <tr><td>AIB</td><td>AIR INFILTRATION BARRIER</td><td>EMER</td><td>EMERGENCY ENCLOSURE</td><td>INSUL</td><td>INSULATION</td><td>PLAS</td><td>PLASTER</td><td>TC</td><td>TOP OF CURB</td></tr> <tr><td>AL</td><td>ALUMINUM</td><td>ENCL</td><td>ENCLOSURE</td><td>INT</td><td>INTERIOR</td><td>PC</td><td>PRE-CAST</td><td>TEL</td><td>TELEPHONE</td></tr> <tr><td>APPROX</td><td>APPROXIMATE</td><td>EPDM</td><td>ETHYLENE PROPYLENE DIANE MONOMER</td><td>JAN</td><td>JANITOR JOINT</td><td>PF</td><td>PRE-FINISHED PAIR</td><td>TEMP</td><td>TEMPORARY</td></tr> <tr><td>ARCH</td><td>ARCHITECTURAL</td><td>EPS</td><td>EXPANDED POLYSTYRENE</td><td>JT</td><td>JOINT</td><td>PR</td><td>PLYWOOD</td><td>T&amp;G</td><td>TONGUE &amp; GROOVE</td></tr> <tr><td>ASB</td><td>ASBESTOS</td><td>EQ</td><td>EQUAL</td><td>LAB</td><td>LABORATORY</td><td>PWD</td><td></td><td>TOC</td><td>TOP OF CONCRETE</td></tr> <tr><td>BD</td><td>BOARD</td><td>EQP</td><td>EQUIPMENT</td><td>LAM</td><td>LAMINATE</td><td>R</td><td>RISER</td><td>TOD</td><td>TOP OF DECK</td></tr> <tr><td>BLDG</td><td>BUILDING</td><td>EX</td><td>EXISTING</td><td>LAV</td><td>LAVATORY</td><td>RAD</td><td>RADIUS</td><td>TPD</td><td>TOILET PAPER DISPENSER</td></tr> <tr><td>BLKG</td><td>BLOCKING</td><td>EXT</td><td>EXTERIOR</td><td>LB</td><td>POUND</td><td>RD</td><td>ROOF DRAIN</td><td>TRD</td><td>TREAD</td></tr> <tr><td>BM</td><td>BEAM</td><td>FA</td><td>FIRE ALARM</td><td>LT</td><td>LIGHT</td><td>REF</td><td>REFERENCE</td><td>TRTD</td><td>PRESSURE TREATED</td></tr> <tr><td>BOT</td><td>BOTTOM</td><td>FD</td><td>FLOOR DRAIN</td><td>MIR</td><td>MIRROR</td><td>REFR</td><td>REFRIGERATOR</td><td>TOW</td><td>TOP OF WALL</td></tr> <tr><td>BS</td><td>BACK SPLASH</td><td>FDN</td><td>FOUNDATION</td><td>MAX</td><td>MAXIMUM</td><td>REINF</td><td>REINFORCED</td><td>TYP</td><td>TYPICAL</td></tr> <tr><td>CAB</td><td>CABINET</td><td>FEC</td><td>FIRE EXTINGUISHER CABINET</td><td>MDO</td><td>MEDIUM DENSITY OVERLAD</td><td>REQ</td><td>REQUIRED</td><td>UL</td><td>UNDERWRITERS LABORATORIES</td></tr> <tr><td>CB</td><td>CATCH BASIN</td><td>FF</td><td>FINISH FLOOR</td><td>MECH</td><td>MECHANICAL</td><td>RESIL</td><td>RESILIENT</td><td>UNF</td><td>UNFINISHED</td></tr> <tr><td>CEM</td><td>CEMENT</td><td>FHC</td><td>FIRE HOSE CABINET</td><td>MEMB</td><td>MEMBRANE</td><td>RH</td><td>ROBE HOOK</td><td>UON</td><td>UNLESS OTHERWISE NOTED</td></tr> <tr><td>CG</td><td>CORNER GUARD</td><td>FIN</td><td>FINISH</td><td>MFR</td><td>MANUFACTURER</td><td>RL</td><td>RAIN LEADER</td><td>URINAL</td><td>URINAL</td></tr> <tr><td>CI</td><td>CAST IRON</td><td>FLASH</td><td>FLASHING</td><td>MH</td><td>MANHOLE</td><td>RM</td><td>ROOM</td><td></td><td></td></tr> <tr><td>CLG</td><td>CEILING</td><td>FLR</td><td>FLOOR</td><td>MIN</td><td>MINIMUM</td><td>RO</td><td>ROUGH OPENING</td><td></td><td></td></tr> <tr><td>COL</td><td>COLUMN</td><td>FOC</td><td>FACE OF CONCRETE/CURB</td><td>MISC</td><td>MISCELLANEOUS</td><td>RUB</td><td>RUBBER</td><td>VERT</td><td>VERTICAL</td></tr> <tr><td>CONC</td><td>CONCRETE</td><td>FOF</td><td>FACE OF FINISH</td><td>MTD</td><td>MOUNTED</td><td>SASU</td><td>SELF ADHERING SHEET UNDERLAYMENT</td><td>VEST</td><td>VESTIBULE</td></tr> <tr><td>CONT</td><td>CONTINUOUS</td><td>FOS</td><td>FACE OF STUD</td><td>MTL</td><td>METAL</td><td>SCD</td><td>SEAT COVER DISPENSER</td><td>VR</td><td>VAPOR RETARDER</td></tr> <tr><td>CTR</td><td>CENTER</td><td>FRP</td><td>(GLASS) FIBER REINFORCED PLASTIC</td><td>MUL</td><td>MULLION</td><td>SCHED</td><td>SCHEDULE</td><td>VTR</td><td>VENT THROUGH ROOF</td></tr> <tr><td>CTSK</td><td>COUNTERSUNK</td><td>FR</td><td>FIRE RETARDANT</td><td>NIC</td><td>NOT IN CONTRACT</td><td>SF</td><td>SQUARE FOOT</td><td>WB</td><td>WEATHER BARRIER</td></tr> <tr><td>DBL</td><td>DOUBLE</td><td>FT</td><td>FOOT OR FEET</td><td>NO OR #</td><td>NUMBER</td><td>SFRM</td><td>SPRAYED FIRE-RESISTIVE MATERIAL</td><td>WC</td><td>WATER CLOSET</td></tr> <tr><td>DEPT</td><td>DEPARTMENT</td><td>FTG</td><td>FOOTING</td><td>NOM</td><td>NOMINAL</td><td>SHR</td><td>SHOWER</td><td>WD</td><td>WOOD</td></tr> <tr><td>DF</td><td>DRINKING FOUNTAIN</td><td>FURR</td><td>FURRING</td><td>NTS</td><td>NOT TO SCALE</td><td>SHTH</td><td>SHEATHING</td><td>WP</td><td>WATERPROOF</td></tr> <tr><td>DET</td><td>DETAIL</td><td>GA</td><td>GAUGE</td><td>OA</td><td>OVERALL</td><td>SIM</td><td>SIMILAR</td><td>WR</td><td>WASTE RECEPTACLE</td></tr> <tr><td>DIA</td><td>DIAMETER</td><td>GALV</td><td>GALVANIZED</td><td>OC</td><td>ON CENTER</td><td>SNR</td><td>SANITARY NAPKIN DISPENSER</td><td>WSCT</td><td>WAINSCOT</td></tr> <tr><td>DIM</td><td>DIMENSION</td><td>GB</td><td>GLASS</td><td>OD</td><td>OUTSIDE DIAMETER</td><td>SPEC</td><td>SANITARY NAPKIN RECEPTACLE SPECIFICATIONS</td><td>WT</td><td>WEIGHT</td></tr> <tr><td>DISP</td><td>DISPENSER</td><td>GL</td><td>GLASS</td><td>OFCD</td><td>OWNER FURNISHED CONTRACTOR INSTALLED</td><td>SQ</td><td>SQUARE</td><td>WWF</td><td>WELDED WIRE FABRIC</td></tr> <tr><td>DN</td><td>DOWN</td><td>GWB</td><td>GYP</td><td>SQ</td><td>SQUARE</td><td>SQFT</td><td>SQUARE FOOT</td><td></td><td></td></tr> <tr><td>DR</td><td>DOOR</td><td>GYP</td><td>GYP</td><td>SQYD</td><td>SQUARE YARD</td><td>STA</td><td>STATION</td><td></td><td></td></tr> <tr><td>DS</td><td>DOWNSPOUT</td><td>HB</td><td>HOSE BIBB</td><td>STA</td><td>STATION</td><td>STC</td><td>SOUND TRANSMISSION CLASS</td><td></td><td></td></tr> <tr><td>DWG</td><td>DRAWING</td><td>HDWD</td><td>HARDWOOD</td><td>STD</td><td>STANDARD</td><td>STL</td><td>STEEL</td><td></td><td></td></tr> <tr><td>DWR</td><td>DRAWER</td><td></td><td></td><td>STL</td><td>STEEL</td><td></td><td></td><td></td><td></td></tr> <tr><td>EA</td><td>EACH</td><td></td><td></td><td></td><td></td><td></td><td></td><td></td><td></td></tr> </table>	Z	ANGLE	EF	EXHAUST FAN	HM	HOLLOW METAL	OPNG	OPENING	STOR	STORAGE	AC	ASPHALT CONCRETE	EFIS	EXTERIOR INSULATION & FINISH SYSTEM	HORIZ	HORIZONTAL	OPP	OPPOSITE	STRUC	STRUCTURAL	ACM	ASBESTOS CONTAINING MATERIAL	EJ	EXPANSION JOINT	HR	HOUR	OSB	ORIENTED STRAND BOARD	SS	STAINLESS STEEL	ACP	ACOUSTICAL CEILING PANEL	EL	ELECTRICAL	HT	HEIGHT			SUSP	SUSPENDED	ADJ	ADJUSTABLE	ELEC	ELEVATOR	HW	HOT WATER	PL	PLATE	SY	SQUARE YARD	AFF	ABOVE FINISH FLOOR	ELEV	ELEVATION	ID	INSIDE DIAMETER	PLAM	PLASTIC LAMINATE	TB	TOWEL BAR	AIB	AIR INFILTRATION BARRIER	EMER	EMERGENCY ENCLOSURE	INSUL	INSULATION	PLAS	PLASTER	TC	TOP OF CURB	AL	ALUMINUM	ENCL	ENCLOSURE	INT	INTERIOR	PC	PRE-CAST	TEL	TELEPHONE	APPROX	APPROXIMATE	EPDM	ETHYLENE PROPYLENE DIANE MONOMER	JAN	JANITOR JOINT	PF	PRE-FINISHED PAIR	TEMP	TEMPORARY	ARCH	ARCHITECTURAL	EPS	EXPANDED POLYSTYRENE	JT	JOINT	PR	PLYWOOD	T&G	TONGUE & GROOVE	ASB	ASBESTOS	EQ	EQUAL	LAB	LABORATORY	PWD		TOC	TOP OF CONCRETE	BD	BOARD	EQP	EQUIPMENT	LAM	LAMINATE	R	RISER	TOD	TOP OF DECK	BLDG	BUILDING	EX	EXISTING	LAV	LAVATORY	RAD	RADIUS	TPD	TOILET PAPER DISPENSER	BLKG	BLOCKING	EXT	EXTERIOR	LB	POUND	RD	ROOF DRAIN	TRD	TREAD	BM	BEAM	FA	FIRE ALARM	LT	LIGHT	REF	REFERENCE	TRTD	PRESSURE TREATED	BOT	BOTTOM	FD	FLOOR DRAIN	MIR	MIRROR	REFR	REFRIGERATOR	TOW	TOP OF WALL	BS	BACK SPLASH	FDN	FOUNDATION	MAX	MAXIMUM	REINF	REINFORCED	TYP	TYPICAL	CAB	CABINET	FEC	FIRE EXTINGUISHER CABINET	MDO	MEDIUM DENSITY OVERLAD	REQ	REQUIRED	UL	UNDERWRITERS LABORATORIES	CB	CATCH BASIN	FF	FINISH FLOOR	MECH	MECHANICAL	RESIL	RESILIENT	UNF	UNFINISHED	CEM	CEMENT	FHC	FIRE HOSE CABINET	MEMB	MEMBRANE	RH	ROBE HOOK	UON	UNLESS OTHERWISE NOTED	CG	CORNER GUARD	FIN	FINISH	MFR	MANUFACTURER	RL	RAIN LEADER	URINAL	URINAL	CI	CAST IRON	FLASH	FLASHING	MH	MANHOLE	RM	ROOM			CLG	CEILING	FLR	FLOOR	MIN	MINIMUM	RO	ROUGH OPENING			COL	COLUMN	FOC	FACE OF CONCRETE/CURB	MISC	MISCELLANEOUS	RUB	RUBBER	VERT	VERTICAL	CONC	CONCRETE	FOF	FACE OF FINISH	MTD	MOUNTED	SASU	SELF ADHERING SHEET UNDERLAYMENT	VEST	VESTIBULE	CONT	CONTINUOUS	FOS	FACE OF STUD	MTL	METAL	SCD	SEAT COVER DISPENSER	VR	VAPOR RETARDER	CTR	CENTER	FRP	(GLASS) FIBER REINFORCED PLASTIC	MUL	MULLION	SCHED	SCHEDULE	VTR	VENT THROUGH ROOF	CTSK	COUNTERSUNK	FR	FIRE RETARDANT	NIC	NOT IN CONTRACT	SF	SQUARE FOOT	WB	WEATHER BARRIER	DBL	DOUBLE	FT	FOOT OR FEET	NO OR #	NUMBER	SFRM	SPRAYED FIRE-RESISTIVE MATERIAL	WC	WATER CLOSET	DEPT	DEPARTMENT	FTG	FOOTING	NOM	NOMINAL	SHR	SHOWER	WD	WOOD	DF	DRINKING FOUNTAIN	FURR	FURRING	NTS	NOT TO SCALE	SHTH	SHEATHING	WP	WATERPROOF	DET	DETAIL	GA	GAUGE	OA	OVERALL	SIM	SIMILAR	WR	WASTE RECEPTACLE	DIA	DIAMETER	GALV	GALVANIZED	OC	ON CENTER	SNR	SANITARY NAPKIN DISPENSER	WSCT	WAINSCOT	DIM	DIMENSION	GB	GLASS	OD	OUTSIDE DIAMETER	SPEC	SANITARY NAPKIN RECEPTACLE SPECIFICATIONS	WT	WEIGHT	DISP	DISPENSER	GL	GLASS	OFCD	OWNER FURNISHED CONTRACTOR INSTALLED	SQ	SQUARE	WWF	WELDED WIRE FABRIC	DN	DOWN	GWB	GYP	SQ	SQUARE	SQFT	SQUARE FOOT			DR	DOOR	GYP	GYP	SQYD	SQUARE YARD	STA	STATION			DS	DOWNSPOUT	HB	HOSE BIBB	STA	STATION	STC	SOUND TRANSMISSION CLASS			DWG	DRAWING	HDWD	HARDWOOD	STD	STANDARD	STL	STEEL			DWR	DRAWER			STL	STEEL					EA	EACH									<table style="width: 100%; border-collapse: collapse;"> <tr> <td style="width: 15%;">BUILDING SECTION</td> <td style="width: 15%; text-align: center;">XX AXXX</td> <td style="width: 15%;">SECTION NUMBER</td> <td style="width: 15%;">SHEET NUMBER</td> <td style="width: 15%;"></td> <td style="width: 15%;"></td> </tr> <tr> <td>EXTERIOR ELEVATION</td> <td style="text-align: center;">XX AXXX</td> <td>ELEVATION NUMBER</td> <td>SHEET NUMBER</td> <td></td> <td></td> </tr> <tr> <td>DETAIL REFERENCE</td> <td style="text-align: center;">XX AXXX</td> <td>DETAIL NUMBER</td> <td>SHEET NUMBER</td> <td></td> <td></td> </tr> <tr> <td>COLUMN GRID LINE</td> <td style="text-align: center;">A</td> <td>GRID NUMBER</td> <td></td> <td></td> <td></td> </tr> <tr> <td>INTERIOR ELEVATION</td> <td style="text-align: center;">A000 A000</td> <td>ELEVATION NUMBER</td> <td>SHEET NUMBER</td> <td></td> <td></td> </tr> <tr> <td>PARTITION OR WALL TYPE</td> <td style="text-align: center;">XX</td> <td>PARTITION OR WALL TYPE</td> <td></td> <td></td> <td></td> </tr> <tr> <td>WINDOW TYPE</td> <td style="text-align: center;">XX</td> <td>WINDOW TYPE LETTER</td> <td></td> <td></td> <td></td> </tr> <tr> <td>DOOR TYPE</td> <td style="text-align: center;">XX</td> <td>DOOR TYPE NUMBER</td> <td></td> <td></td> <td></td> </tr> <tr> <td>KEY NOTE</td> <td style="text-align: center;">XXX</td> <td>KEY NOTE NUMBER</td> <td></td> <td></td> <td></td> </tr> <tr> <td>EQUIPMENT SYM</td> <td style="text-align: center;">XXX</td> <td>EQUIPMENT NOTE NUMBER</td> <td></td> <td></td> <td></td> </tr> <tr> <td>REV SYM</td> <td style="text-align: center;">A</td> <td>REVISION NOTE NUMBER</td> <td></td> <td></td> <td></td> </tr> </table> <table style="width: 100%; border-collapse: collapse;"> <tr> <td style="width: 15%;">ROOM TITLE</td> <td style="width: 15%;"></td> <td style="width: 15%;">ROOM NAME 1</td> <td style="width: 15%;">ROOM NAME 2</td> <td style="width: 15%;">ROOM NUMBER</td> <td style="width: 15%;">ROOM NUMBER</td> </tr> <tr> <td>EXISTING TO REMAIN</td> <td style="text-align: center;">B4B</td> <td>DOOR NUMBER (WHERE INDICATED)</td> <td></td> <td></td> <td>EXISTING RELITE/WINDOW</td> </tr> <tr> <td>NEW CONSTRUCTION</td> <td style="text-align: center;">180A</td> <td>DOOR NUMBER</td> <td style="text-align: center;">180C</td> <td></td> <td>RELITE/WINDOW NUMBER</td> </tr> <tr> <td>EXISTING TO REMOVE</td> <td style="text-align: center;">A000</td> <td>DOOR TO REMOVE</td> <td></td> <td></td> <td>RELITE/WINDOW TO REMOVE</td> </tr> <tr> <td></td> <td style="text-align: center;">A000</td> <td>WALL TO REMOVE</td> <td></td> <td></td> <td></td> </tr> <tr> <td>RATED WALL</td> <td style="text-align: center;">1 HOUR</td> <td></td> <td></td> <td></td> <td></td> </tr> <tr> <td>RATED WALL</td> <td style="text-align: center;">2 HOUR</td> <td></td> <td></td> <td></td> <td></td> </tr> <tr> <td></td> <td style="text-align: center;">D</td> <td>DATUM</td> <td></td> <td></td> <td></td> </tr> <tr> <td>ASBESTOS DOCUMENT #</td> <td style="text-align: center;">ACM 00</td> <td>SAMPLE #</td> <td></td> <td></td> <td></td> </tr> </table>	BUILDING SECTION	XX AXXX	SECTION NUMBER	SHEET NUMBER			EXTERIOR ELEVATION	XX AXXX	ELEVATION NUMBER	SHEET NUMBER			DETAIL REFERENCE	XX AXXX	DETAIL NUMBER	SHEET NUMBER			COLUMN GRID LINE	A	GRID NUMBER				INTERIOR ELEVATION	A000 A000	ELEVATION NUMBER	SHEET NUMBER			PARTITION OR WALL TYPE	XX	PARTITION OR WALL TYPE				WINDOW TYPE	XX	WINDOW TYPE LETTER				DOOR TYPE	XX	DOOR TYPE NUMBER				KEY NOTE	XXX	KEY NOTE NUMBER				EQUIPMENT SYM	XXX	EQUIPMENT NOTE NUMBER				REV SYM	A	REVISION NOTE NUMBER				ROOM TITLE		ROOM NAME 1	ROOM NAME 2	ROOM NUMBER	ROOM NUMBER	EXISTING TO REMAIN	B4B	DOOR NUMBER (WHERE INDICATED)			EXISTING RELITE/WINDOW	NEW CONSTRUCTION	180A	DOOR NUMBER	180C		RELITE/WINDOW NUMBER	EXISTING TO REMOVE	A000	DOOR TO REMOVE			RELITE/WINDOW TO REMOVE		A000	WALL TO REMOVE				RATED WALL	1 HOUR					RATED WALL	2 HOUR						D	DATUM				ASBESTOS DOCUMENT #	ACM 00	SAMPLE #			
Z	ANGLE	EF	EXHAUST FAN	HM	HOLLOW METAL	OPNG	OPENING	STOR	STORAGE	
AC	ASPHALT CONCRETE	EFIS	EXTERIOR INSULATION & FINISH SYSTEM	HORIZ	HORIZONTAL	OPP	OPPOSITE	STRUC	STRUCTURAL	
ACM	ASBESTOS CONTAINING MATERIAL	EJ	EXPANSION JOINT	HR	HOUR	OSB	ORIENTED STRAND BOARD	SS	STAINLESS STEEL	
ACP	ACOUSTICAL CEILING PANEL	EL	ELECTRICAL	HT	HEIGHT			SUSP	SUSPENDED	
ADJ	ADJUSTABLE	ELEC	ELEVATOR	HW	HOT WATER	PL	PLATE	SY	SQUARE YARD	
AFF	ABOVE FINISH FLOOR	ELEV	ELEVATION	ID	INSIDE DIAMETER	PLAM	PLASTIC LAMINATE	TB	TOWEL BAR	
AIB	AIR INFILTRATION BARRIER	EMER	EMERGENCY ENCLOSURE	INSUL	INSULATION	PLAS	PLASTER	TC	TOP OF CURB	
AL	ALUMINUM	ENCL	ENCLOSURE	INT	INTERIOR	PC	PRE-CAST	TEL	TELEPHONE	
APPROX	APPROXIMATE	EPDM	ETHYLENE PROPYLENE DIANE MONOMER	JAN	JANITOR JOINT	PF	PRE-FINISHED PAIR	TEMP	TEMPORARY	
ARCH	ARCHITECTURAL	EPS	EXPANDED POLYSTYRENE	JT	JOINT	PR	PLYWOOD	T&G	TONGUE & GROOVE	
ASB	ASBESTOS	EQ	EQUAL	LAB	LABORATORY	PWD		TOC	TOP OF CONCRETE	
BD	BOARD	EQP	EQUIPMENT	LAM	LAMINATE	R	RISER	TOD	TOP OF DECK	
BLDG	BUILDING	EX	EXISTING	LAV	LAVATORY	RAD	RADIUS	TPD	TOILET PAPER DISPENSER	
BLKG	BLOCKING	EXT	EXTERIOR	LB	POUND	RD	ROOF DRAIN	TRD	TREAD	
BM	BEAM	FA	FIRE ALARM	LT	LIGHT	REF	REFERENCE	TRTD	PRESSURE TREATED	
BOT	BOTTOM	FD	FLOOR DRAIN	MIR	MIRROR	REFR	REFRIGERATOR	TOW	TOP OF WALL	
BS	BACK SPLASH	FDN	FOUNDATION	MAX	MAXIMUM	REINF	REINFORCED	TYP	TYPICAL	
CAB	CABINET	FEC	FIRE EXTINGUISHER CABINET	MDO	MEDIUM DENSITY OVERLAD	REQ	REQUIRED	UL	UNDERWRITERS LABORATORIES	
CB	CATCH BASIN	FF	FINISH FLOOR	MECH	MECHANICAL	RESIL	RESILIENT	UNF	UNFINISHED	
CEM	CEMENT	FHC	FIRE HOSE CABINET	MEMB	MEMBRANE	RH	ROBE HOOK	UON	UNLESS OTHERWISE NOTED	
CG	CORNER GUARD	FIN	FINISH	MFR	MANUFACTURER	RL	RAIN LEADER	URINAL	URINAL	
CI	CAST IRON	FLASH	FLASHING	MH	MANHOLE	RM	ROOM	
CLG	CEILING	FLR	FLOOR	MIN	MINIMUM	RO	ROUGH OPENING	
COL	COLUMN	FOC	FACE OF CONCRETE/CURB	MISC	MISCELLANEOUS	RUB	RUBBER	VERT	VERTICAL	
CONC	CONCRETE	FOF	FACE OF FINISH	MTD	MOUNTED	SASU	SELF ADHERING SHEET UNDERLAYMENT	VEST	VESTIBULE	
CONT	CONTINUOUS	FOS	FACE OF STUD	MTL	METAL	SCD	SEAT COVER DISPENSER	VR	VAPOR RETARDER	
CTR	CENTER	FRP	(GLASS) FIBER REINFORCED PLASTIC	MUL	MULLION	SCHED	SCHEDULE	VTR	VENT THROUGH ROOF	
CTSK	COUNTERSUNK	FR	FIRE RETARDANT	NIC	NOT IN CONTRACT	SF	SQUARE FOOT	WB	WEATHER BARRIER	
DBL	DOUBLE	FT	FOOT OR FEET	NO OR #	NUMBER	SFRM	SPRAYED FIRE-RESISTIVE MATERIAL	WC	WATER CLOSET	
DEPT	DEPARTMENT	FTG	FOOTING	NOM	NOMINAL	SHR	SHOWER	WD	WOOD	
DF	DRINKING FOUNTAIN	FURR	FURRING	NTS	NOT TO SCALE	SHTH	SHEATHING	WP	WATERPROOF	
DET	DETAIL	GA	GAUGE	OA	OVERALL	SIM	SIMILAR	WR	WASTE RECEPTACLE	
DIA	DIAMETER	GALV	GALVANIZED	OC	ON CENTER	SNR	SANITARY NAPKIN DISPENSER	WSCT	WAINSCOT	
DIM	DIMENSION	GB	GLASS	OD	OUTSIDE DIAMETER	SPEC	SANITARY NAPKIN RECEPTACLE SPECIFICATIONS	WT	WEIGHT	
DISP	DISPENSER	GL	GLASS	OFCD	OWNER FURNISHED CONTRACTOR INSTALLED	SQ	SQUARE	WWF	WELDED WIRE FABRIC	
DN	DOWN	GWB	GYP	SQ	SQUARE	SQFT	SQUARE FOOT	
DR	DOOR	GYP	GYP	SQYD	SQUARE YARD	STA	STATION	
DS	DOWNSPOUT	HB	HOSE BIBB	STA	STATION	STC	SOUND TRANSMISSION CLASS	
DWG	DRAWING	HDWD	HARDWOOD	STD	STANDARD	STL	STEEL	
DWR	DRAWER			STL	STEEL	
EA	EACH	
BUILDING SECTION	XX AXXX	SECTION NUMBER	SHEET NUMBER	
EXTERIOR ELEVATION	XX AXXX	ELEVATION NUMBER	SHEET NUMBER	
DETAIL REFERENCE	XX AXXX	DETAIL NUMBER	SHEET NUMBER	
COLUMN GRID LINE	A	GRID NUMBER	
INTERIOR ELEVATION	A000 A000	ELEVATION NUMBER	SHEET NUMBER	
PARTITION OR WALL TYPE	XX	PARTITION OR WALL TYPE	
WINDOW TYPE	XX	WINDOW TYPE LETTER	
DOOR TYPE	XX	DOOR TYPE NUMBER	
KEY NOTE	XXX	KEY NOTE NUMBER	
EQUIPMENT SYM	XXX	EQUIPMENT NOTE NUMBER	
REV SYM	A	REVISION NOTE NUMBER	
ROOM TITLE		ROOM NAME 1	ROOM NAME 2	ROOM NUMBER	ROOM NUMBER	
EXISTING TO REMAIN	B4B	DOOR NUMBER (WHERE INDICATED)			EXISTING RELITE/WINDOW	
NEW CONSTRUCTION	180A	DOOR NUMBER	180C		RELITE/WINDOW NUMBER	
EXISTING TO REMOVE	A000	DOOR TO REMOVE			RELITE/WINDOW TO REMOVE	
	A000	WALL TO REMOVE	
RATED WALL	1 HOUR	
RATED WALL	2 HOUR	
	D	DATUM	
ASBESTOS DOCUMENT #	ACM 00	SAMPLE #	

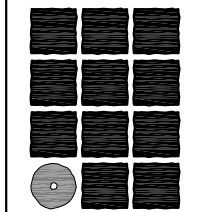

**Jensen  
Yorba  
Lott  
Inc.**

522 West 10th Street  
Juneau, Alaska 99801  
phone 907-586-1070  
jensenyorbалott.com  
FILE: 15023

# A001


**CODE SUMMARY**

INTERNATIONAL BUILDING CODE 2012  
 CONSTRUCTION TYPE VB  
 OCCUPANCY TYPE M  
 AREA CALCULATIONS  
 ALLOWABLE AREA 9,000sf  
 ACTUAL AREA 710sf  
 -DIMOND PARK  
 -MELVIN PARK  
 HEIGHT CALCULATIONS  
 ALLOWABLE HEIGHT 40'-0" / 1 STORY  
 ACTUAL HEIGHT 17'-0" / 1 STORY  
 -DIMOND PARK  
 -MELVIN PARK 18'-0" / 1 STORY

**GENERAL NOTES**


1. DIMENSIONS ARE TO FACE OF CMU, CONCRETE OR STUD UNLESS NOTED OTHERWISE.

**PARTITION SCHEDULE**

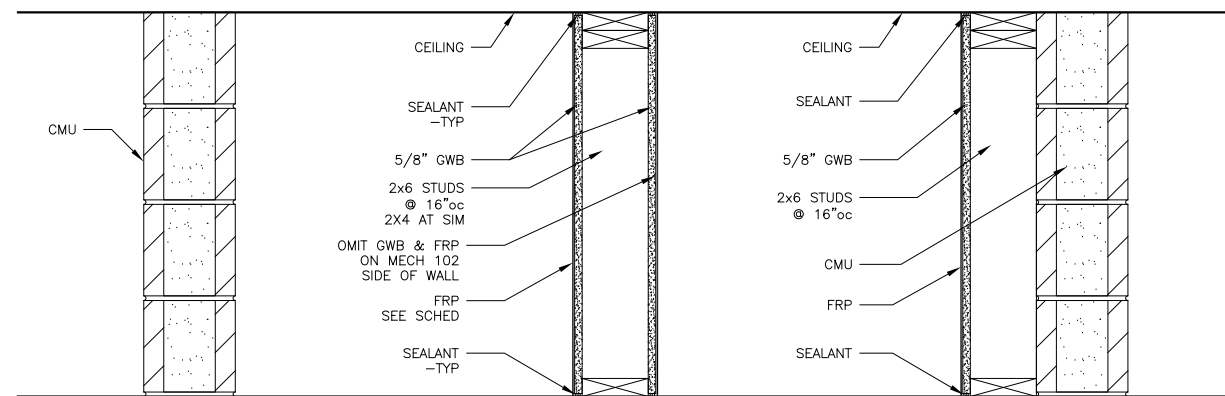


- A CMU WALL**  
 A1 TYP UON  
 A1 EXTERIOR CMU FACE AS INDICATED, SEALED.  
 INTERIOR SMOOTH FACE CMU PAINTED.  
 A2 SMOOTH FACE CMU BOTH SIDES, PAINTED  
 BOTH SIDES.  
 A3 SMOOTH FACE CMU BOTH SIDES, PAINTED  
 TOILET ROOM SIDE.
- B WD STUD WALL**
- C CMU / WD STUD WALL**  
 PAINT EXPOSED CMU

**SIGNAGE TYPES**

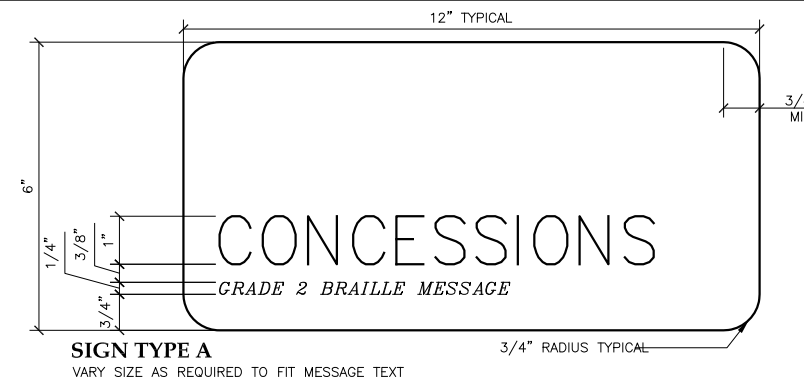

**SIGN TYPE A**  
 VARY SIZE AS REQUIRED TO FIT MESSAGE TEXT

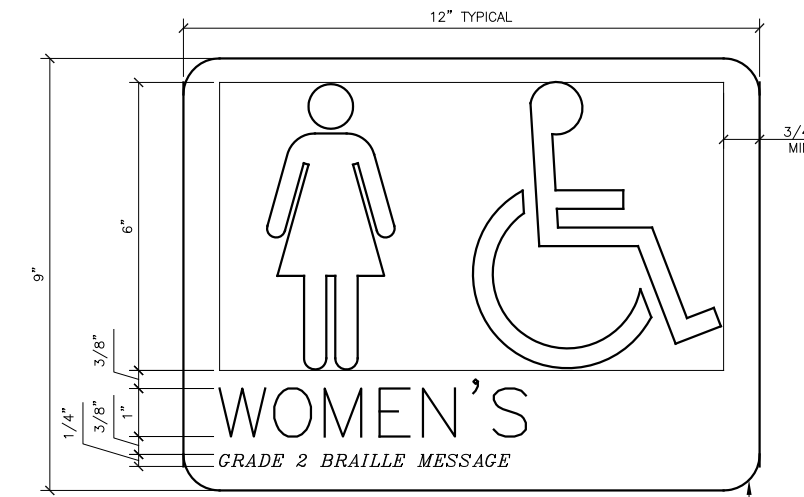

**SIGN TYPE B**  
 VARY SIZE AS REQUIRED TO FIT MESSAGE TEXT

**OPENING SCHEDULE**

**DIMOND PARK SEE A201**

OPENING No.	Type	Size WxH	DOOR		FRAME		GLASS	SIGNAGE Text (See 1/A002)	RATING	DETAILS			HW	REMARKS
			Mat. Fin.	PT	Mat. Fin.	PT				Head	Jamb	Sill		
101A	A	3'-0"x7'-2"	HM	PT	HM	PT		CONCESSIONS		3/A802	3/A802	6/A802	1	
101B	B	3'-8 1/4"x4'-6"	GV	PF	GV	PF				2/A802	5/A802	2/A802	4	
101C	B	3'-8 1/4"x4'-6"	GV	PF	GV	PF				2/A802	5/A802	2/A802	4	
101D	B	3'-8 1/4"x4'-6"	GV	PF	GV	PF				2/A802	5/A802	2/A802	4	
102	A	3'-0"x7'-2"	HM	PT	HM	PT		WOMEN'S		3/A802	3/A802	6/A802	2	
103	A	3'-0"x7'-2"	HM	PT	HM	PT		MEN'S		3/A802	3/A802	6/A802	2	
104	A	3'-0"x7'-2"	HM	PT	HM	PT				3/A802	3/A802	6/A802	1	
105	A	2'-8"x7'-2"	HM	PT	HM	PT				3/A802	3/A802		3	

ABBREVIATIONS:  
 GV GALVANIZED  
 H HEIGHT  
 HM HOLLOW METAL  
 HW HARDWARE  
 PT PAINT  
 PF PRE-FINISHED  
 ST STAIN  
 W WIDE

**MELVIN PARK SEE A210**

OPENING No.	Type	Size WxH	DOOR		FRAME		GLASS	SIGNAGE Text (See 1/A002)	RATING	DETAILS			HW	REMARKS
			Mat. Fin.	PT	Mat. Fin.	PT				Head	Jamb	Sill		
101A	A	3'-0"x7'-2"	HM	PT	HM	PT		CONCESSIONS		3/A802	3/A802	6/A802	1	
101B	B	3'-8 1/4"x4'-6"	GV	PF	GV	PF				2/A802	5/A802	2/A802	4	
101C	B	3'-8 1/4"x4'-6"	GV	PF	GV	PF				2/A802	5/A802	2/A802	4	
102	A	3'-0"x7'-2"	HM	PT	HM	PT		WOMEN'S		3/A802	3/A802	6/A802	2	
103	A	3'-0"x7'-2"	HM	PT	HM	PT		MEN'S		3/A802	3/A802	6/A802	2	

**FINISH SCHEDULE**

**DIMOND PARK SEE A201**



RM No	Name	FLOOR	BASE	WAINSCOT	WALLS				CEILING	NOTES
					Ht.	North	East	South		
101	CONCESSIONS	CONC/SEAL	RUB 4"	FRP 9'-4"	PT	PT	PT	PT	GWB/PT	1,2
102	WOMEN'S	CONC/SEAL	RUB 4"		PT	PT	PT	PT	GWB/PT	
103	MEN'S	CONC/SEAL	RUB 4"		PT	PT	PT	PT	GWB/PT	
104	JANITOR	CONC/SEAL	RUB 4"	FRP 9'-4"			PT	PT	GWB/PT	1,2
105	PLUMBING CHASE	CONC/SEAL							OPEN	3

Note:  
 1. FRP ON TYPE B & C WALLS  
 2. PAINT CMU WALLS  
 3. CEILING OPEN TO ATTIC  
 4. EXPOSED WOOD STUDS

**MELVIN PARK SEE A210**


RM No	Name	FLOOR	BASE	WAINSCOT	WALLS				CEILING	NOTES
					Ht.	North	East	South		
101	CONCESSIONS	CONC/SEAL	RUB 4"	FRP 8'	PT	PT	PT		GWB/PT	1,2
102	MECH	CONC/SEAL					PT		OPEN	3,4
103	JANITOR	CONC/SEAL	RUB 4"	FRP 8'	PT			PT	GWB/PT	1,2

**OPENING TYPES**

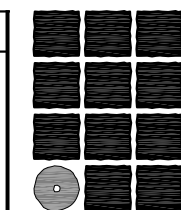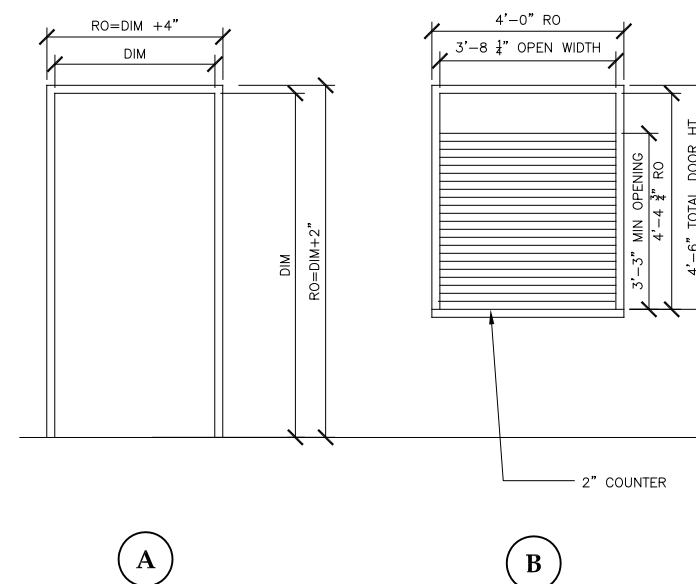

**Jensen Yorba Lott Inc.**

522 West 10th Street  
 Juneau, Alaska 99801  
 phone 907-586-1070  
 fax 907-586-3959  
 jensenyorbaltott.com

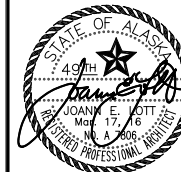


City & Borough of Juneau  
**CBJ PARKS RESTROOM AND CONCESSIONS IMPROVEMENTS**  
 Juneau, Alaska  
 CBJ Project NO. E16-165

REVISIONS  
 △  
 △  
 △

SHEET TITLE  
**SCHEDULES**

DATE: March 16, 2016  
 FILE: 15023

**A002**

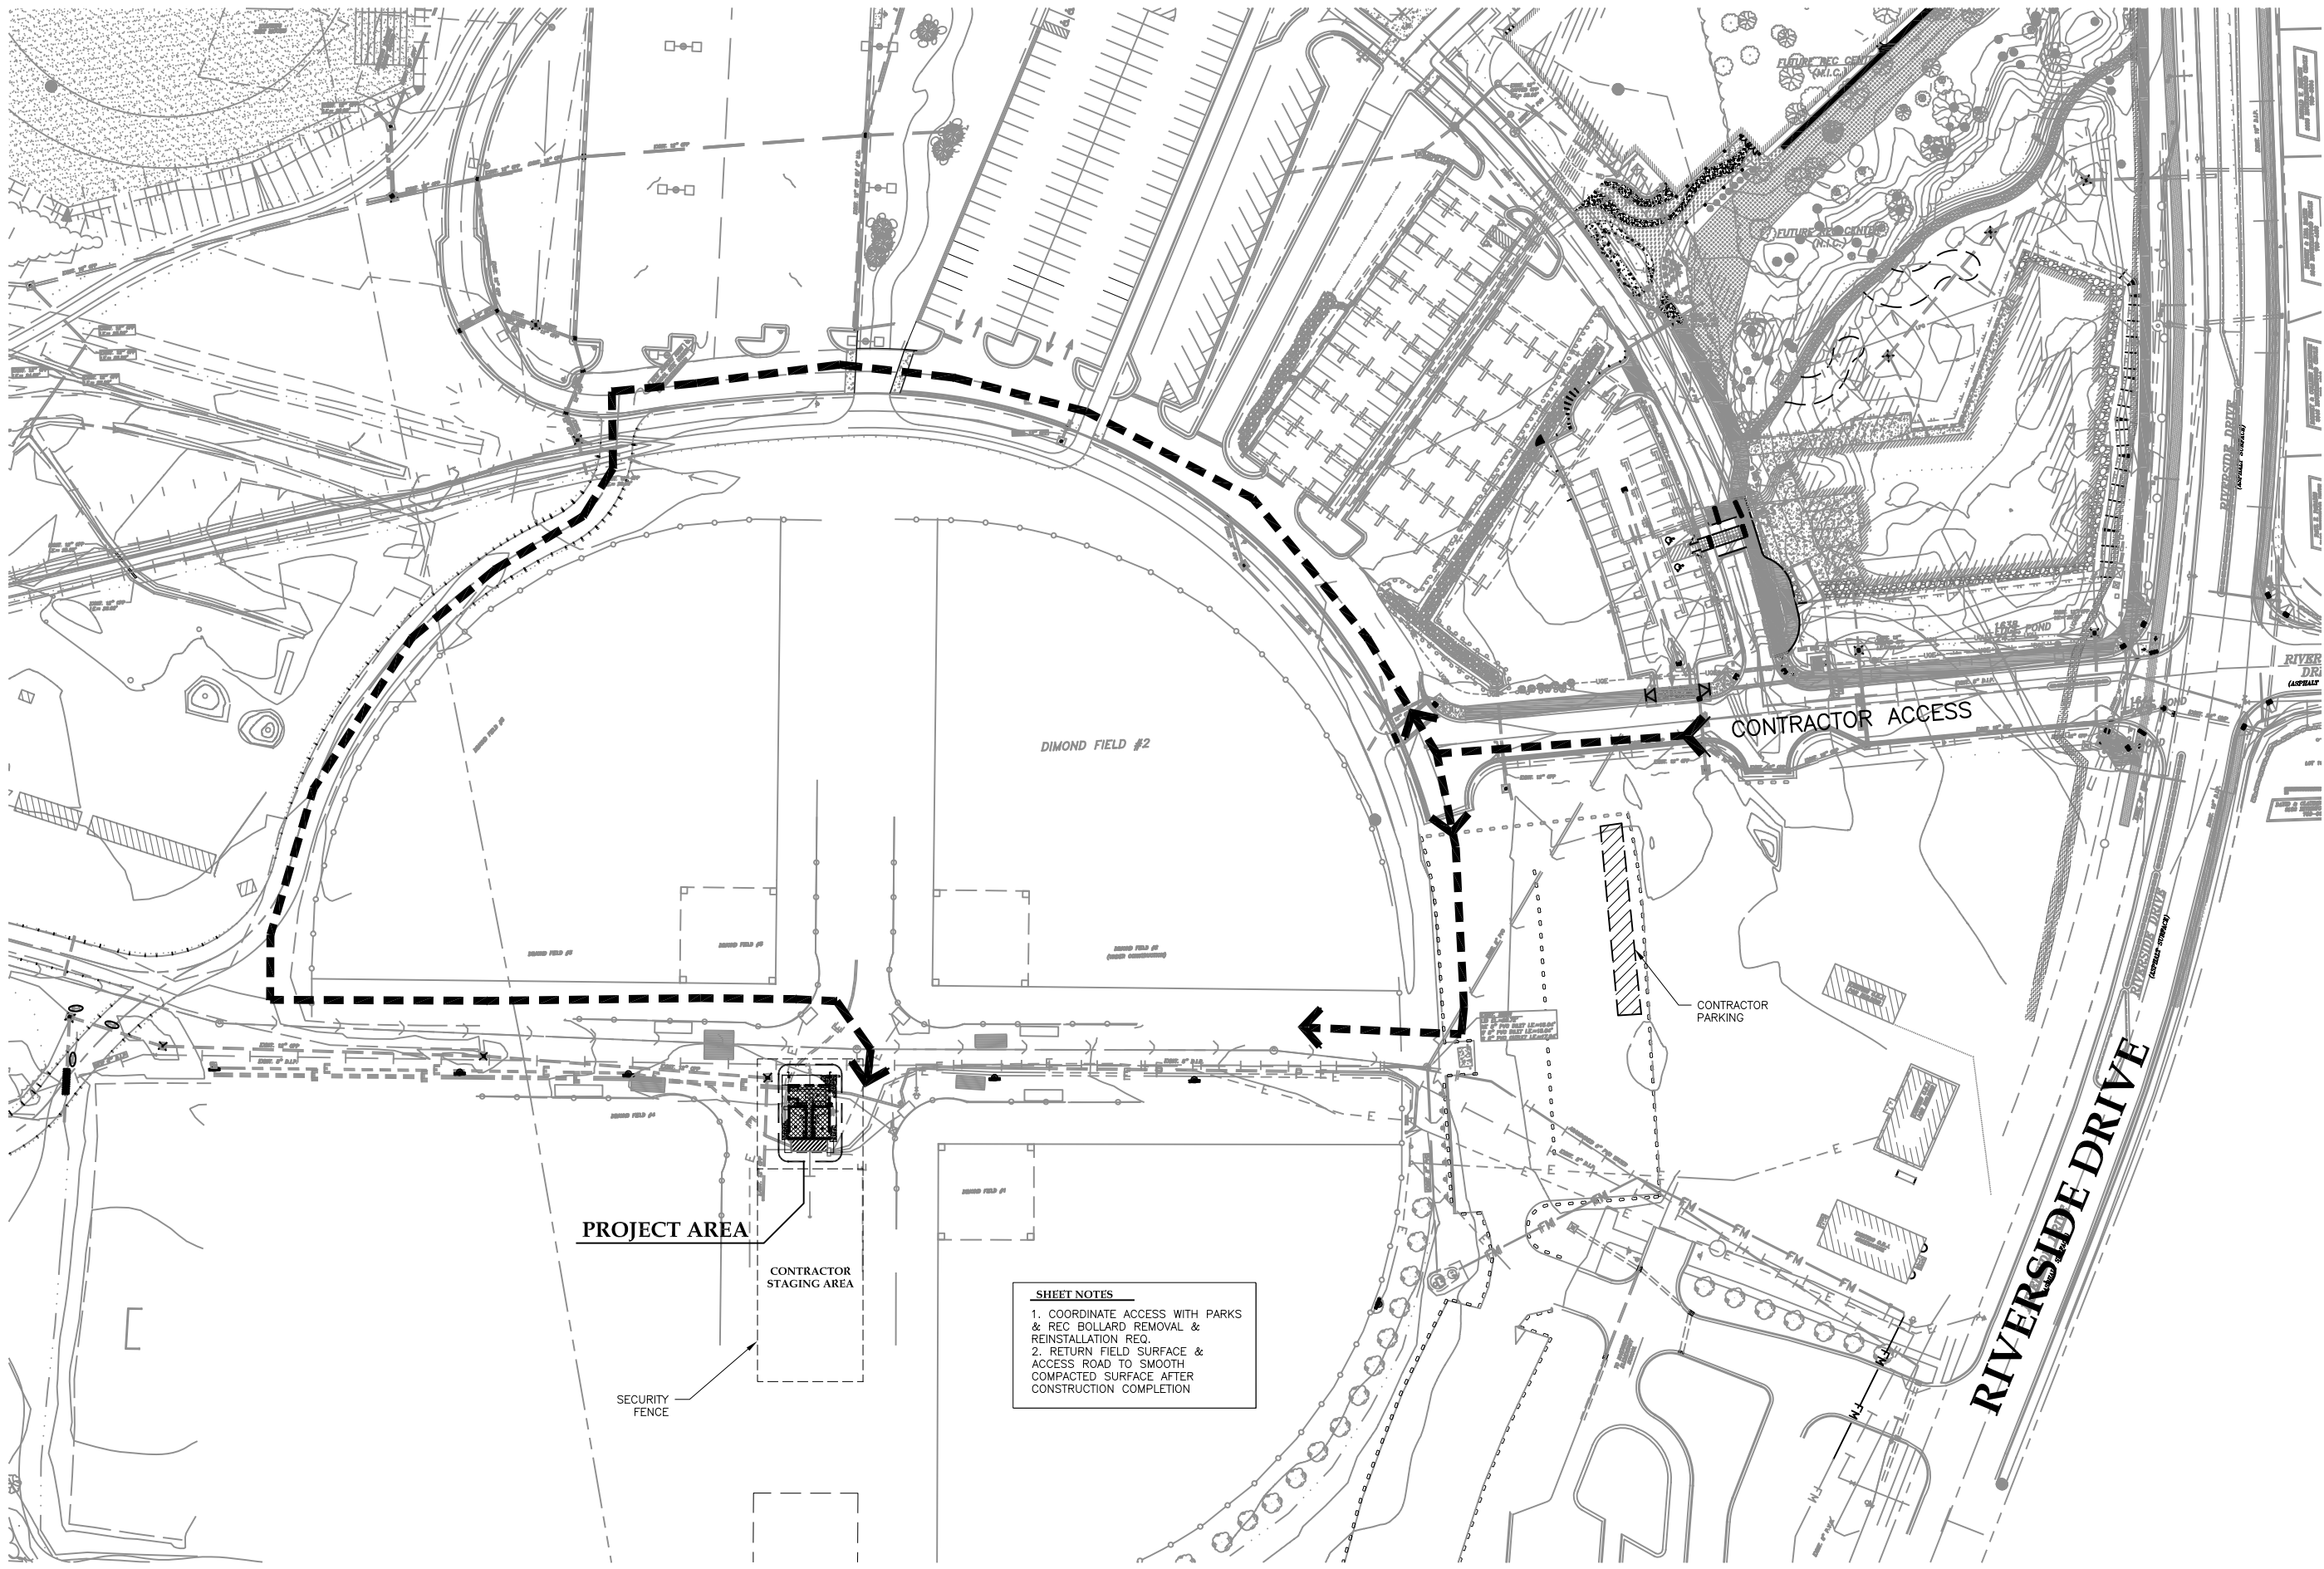


**SHEET NOTES**

1. COORDINATE ACCESS WITH PARKS & REC BOLLARD REMOVAL & REINSTALLATION REQ.
2. RETURN FIELD SURFACE & ACCESS ROAD TO SMOOTH COMPACTED SURFACE AFTER CONSTRUCTION COMPLETION

1 SITE PLAN - DIMOND PARK

SCALE: 0' 25' 50' 100'

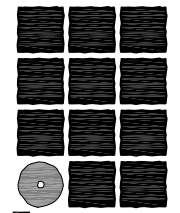


**Jensen  
Yorba  
Lott  
Inc.**

522 West 10th Street  
Juneau, Alaska 99801  
phone 907-586-1070  
fax 907-586-3959  
jensenyorbalott.com



City & Borough of Juneau  
**CBJ PARKS RESTROOM AND  
CONCESSIONS IMPROVEMENTS**  
Juneau, Alaska  
CBJ Project NO. E16-165


REVISIONS

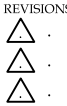

SHEET TITLE  
SITE PLAN -  
DIMOND PARK

DATE: March 16, 2016  
FILE: 15023

**A101**

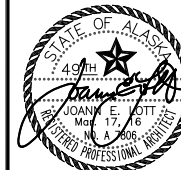


**CBJ PARKS RESTROOM AND  
CONCESSIONS IMPROVEMENTS**

REVISIONS


SHEET TITLE  
**DEMOLITION  
DIMOND PARK**

DATE: March 16, 2016  
FILE: 15023


**A102**

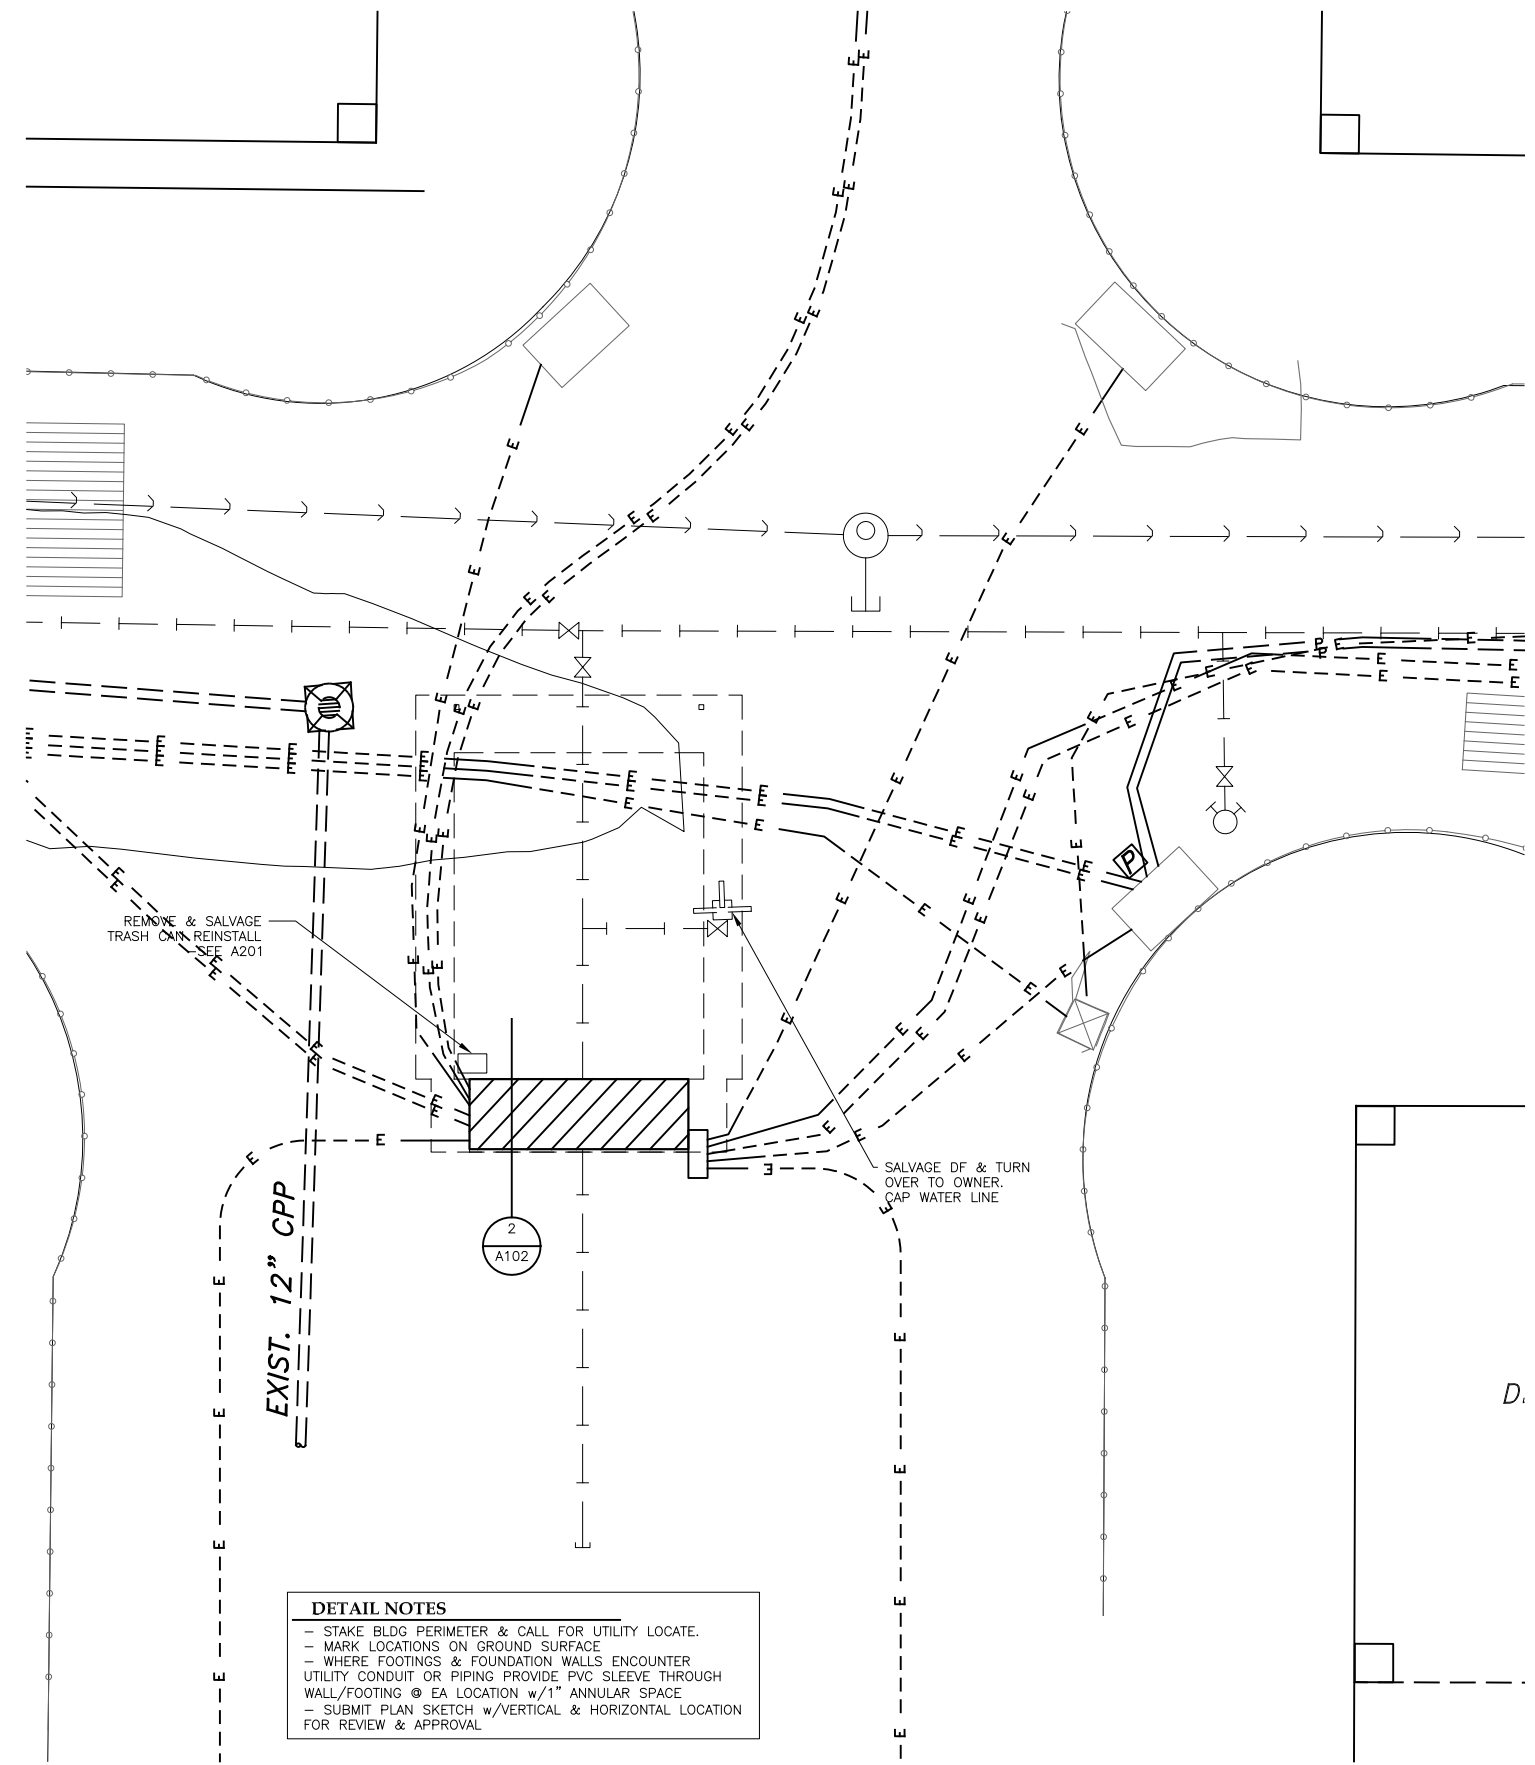

**1 DEMOLITION-DIMOND** SCALE: 0' 5' 10' 20'

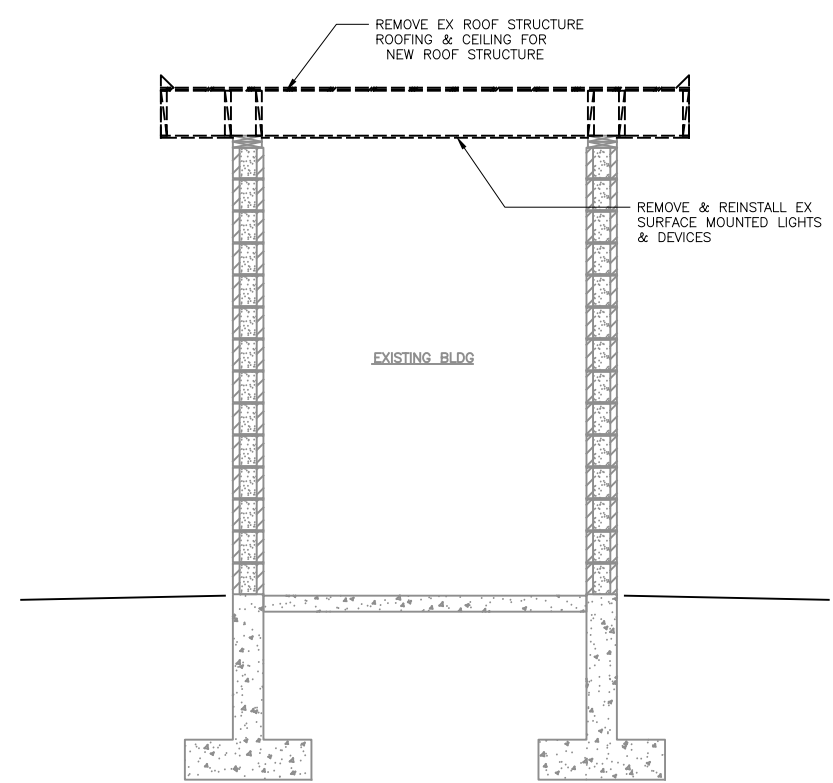

**2 DEMOLITION-DIMOND** SCALE: 0 1' 2' 4'

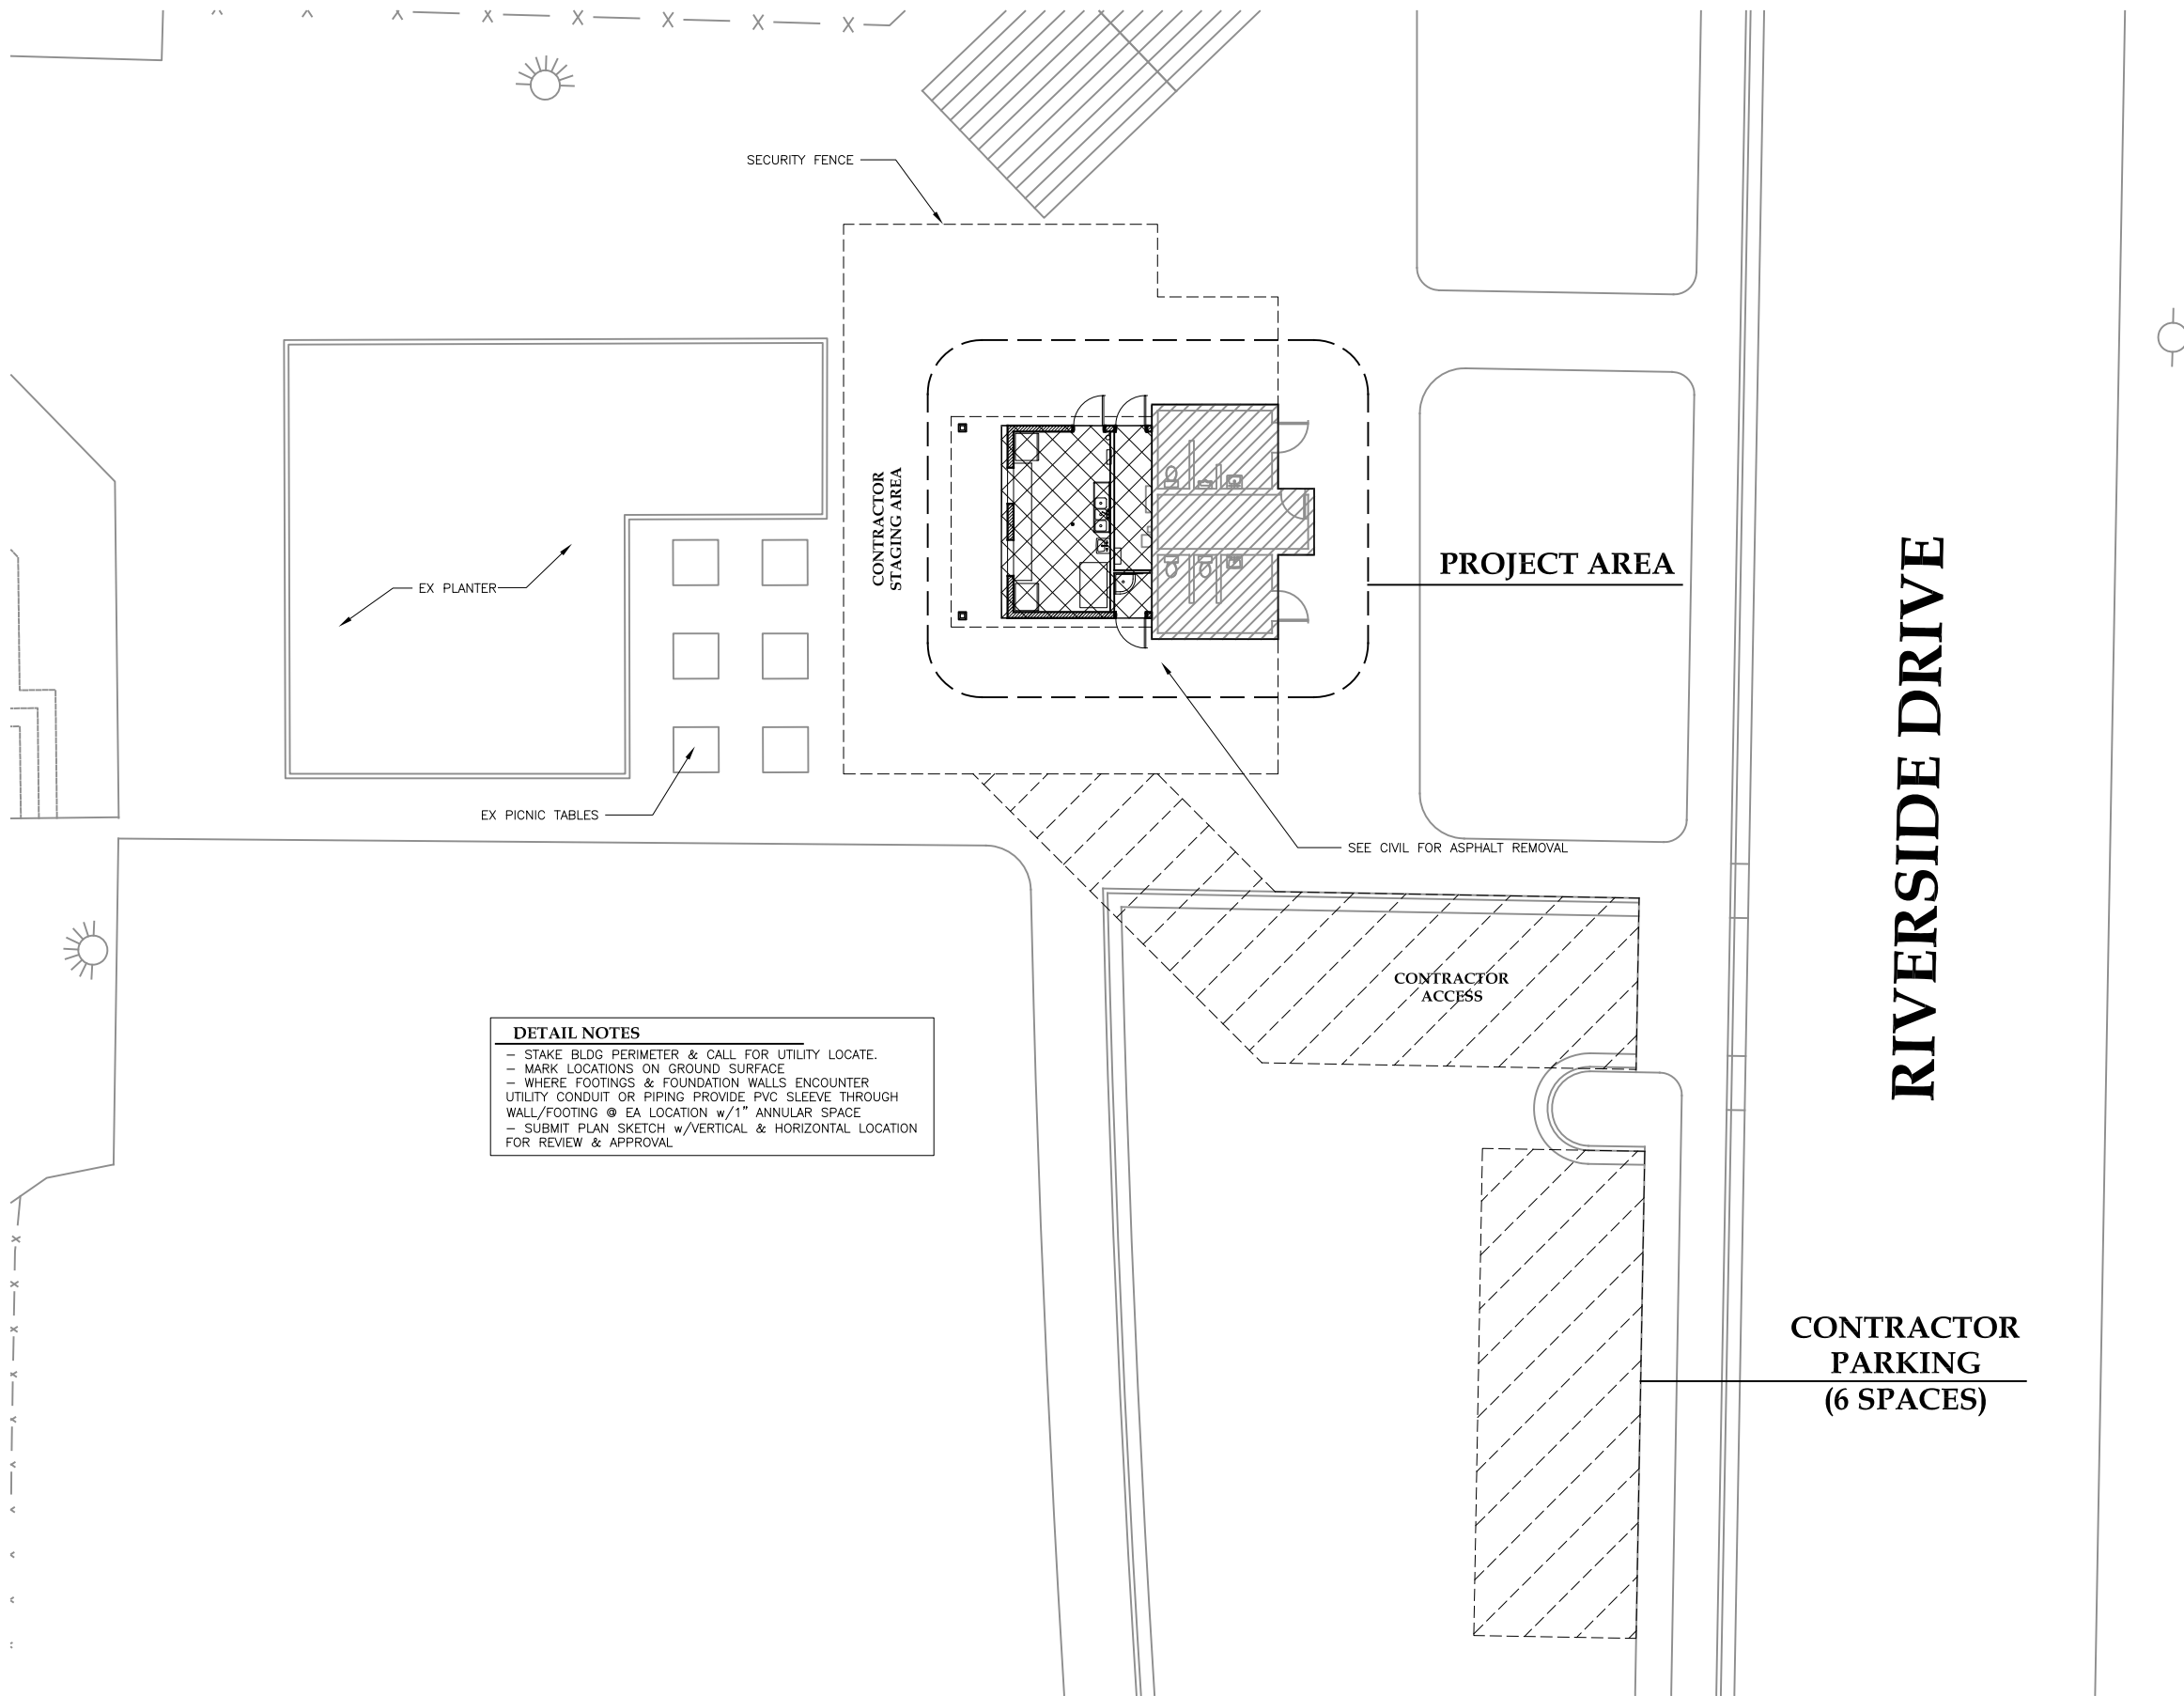


**DETAIL NOTES**

- STAKE BLDG PERIMETER & CALL FOR UTILITY LOCATE.
- MARK LOCATIONS ON GROUND SURFACE
- WHERE FOOTINGS & FOUNDATION WALLS ENCOUNTER UTILITY CONDUIT OR PIPING PROVIDE PVC SLEEVE THROUGH WALL/FOOTING @ EA LOCATION w/1" ANNULAR SPACE
- SUBMIT PLAN SKETCH w/VERTICAL & HORIZONTAL LOCATION FOR REVIEW & APPROVAL

1 SITE PLAN - MELVIN PARK


SCALE: 0' 5' 10' 20'

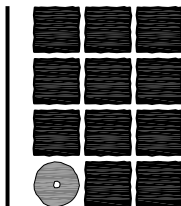

**Jensen  
Yorba  
Lott**

Inc.


522 West 10th Street  
Juneau, Alaska 99801  
phone 907-586-1070  
fax 907-586-3959  
jensenyorbalott.com

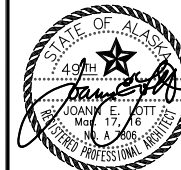

City & Borough of Juneau  
**CBJ PARKS RESTROOM AND  
CONCESSIONS IMPROVEMENTS**  
Juneau, Alaska  
CBJ Project NO. E16-165

REVISIONS


--	--

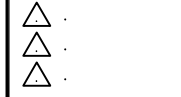

SHEET TITLE  
SITE PLAN -  
MELVIN PARK


DATE: March 16, 2016  
FILE: 15023

**A110**

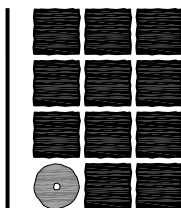

**Jensen  
Yorba  
Lott  
Inc.**

522 West 10th Street  
Juneau, Alaska 99801  
phone 907-586-1070  
fax 907-586-3959  
jensenyorbaltott.com

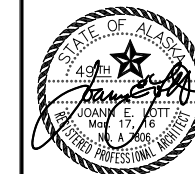

City & Borough of Juneau  
**CBJ PARKS RESTROOM AND  
CONCESSIONS IMPROVEMENTS**  
Juneau, Alaska  
CBJ Project NO. E16-165


REVISIONS



SHEET TITLE  
**FLOOR PLAN -  
DIMOND PARK**

DATE: March 16, 2016  
FILE: 15023


**A201**

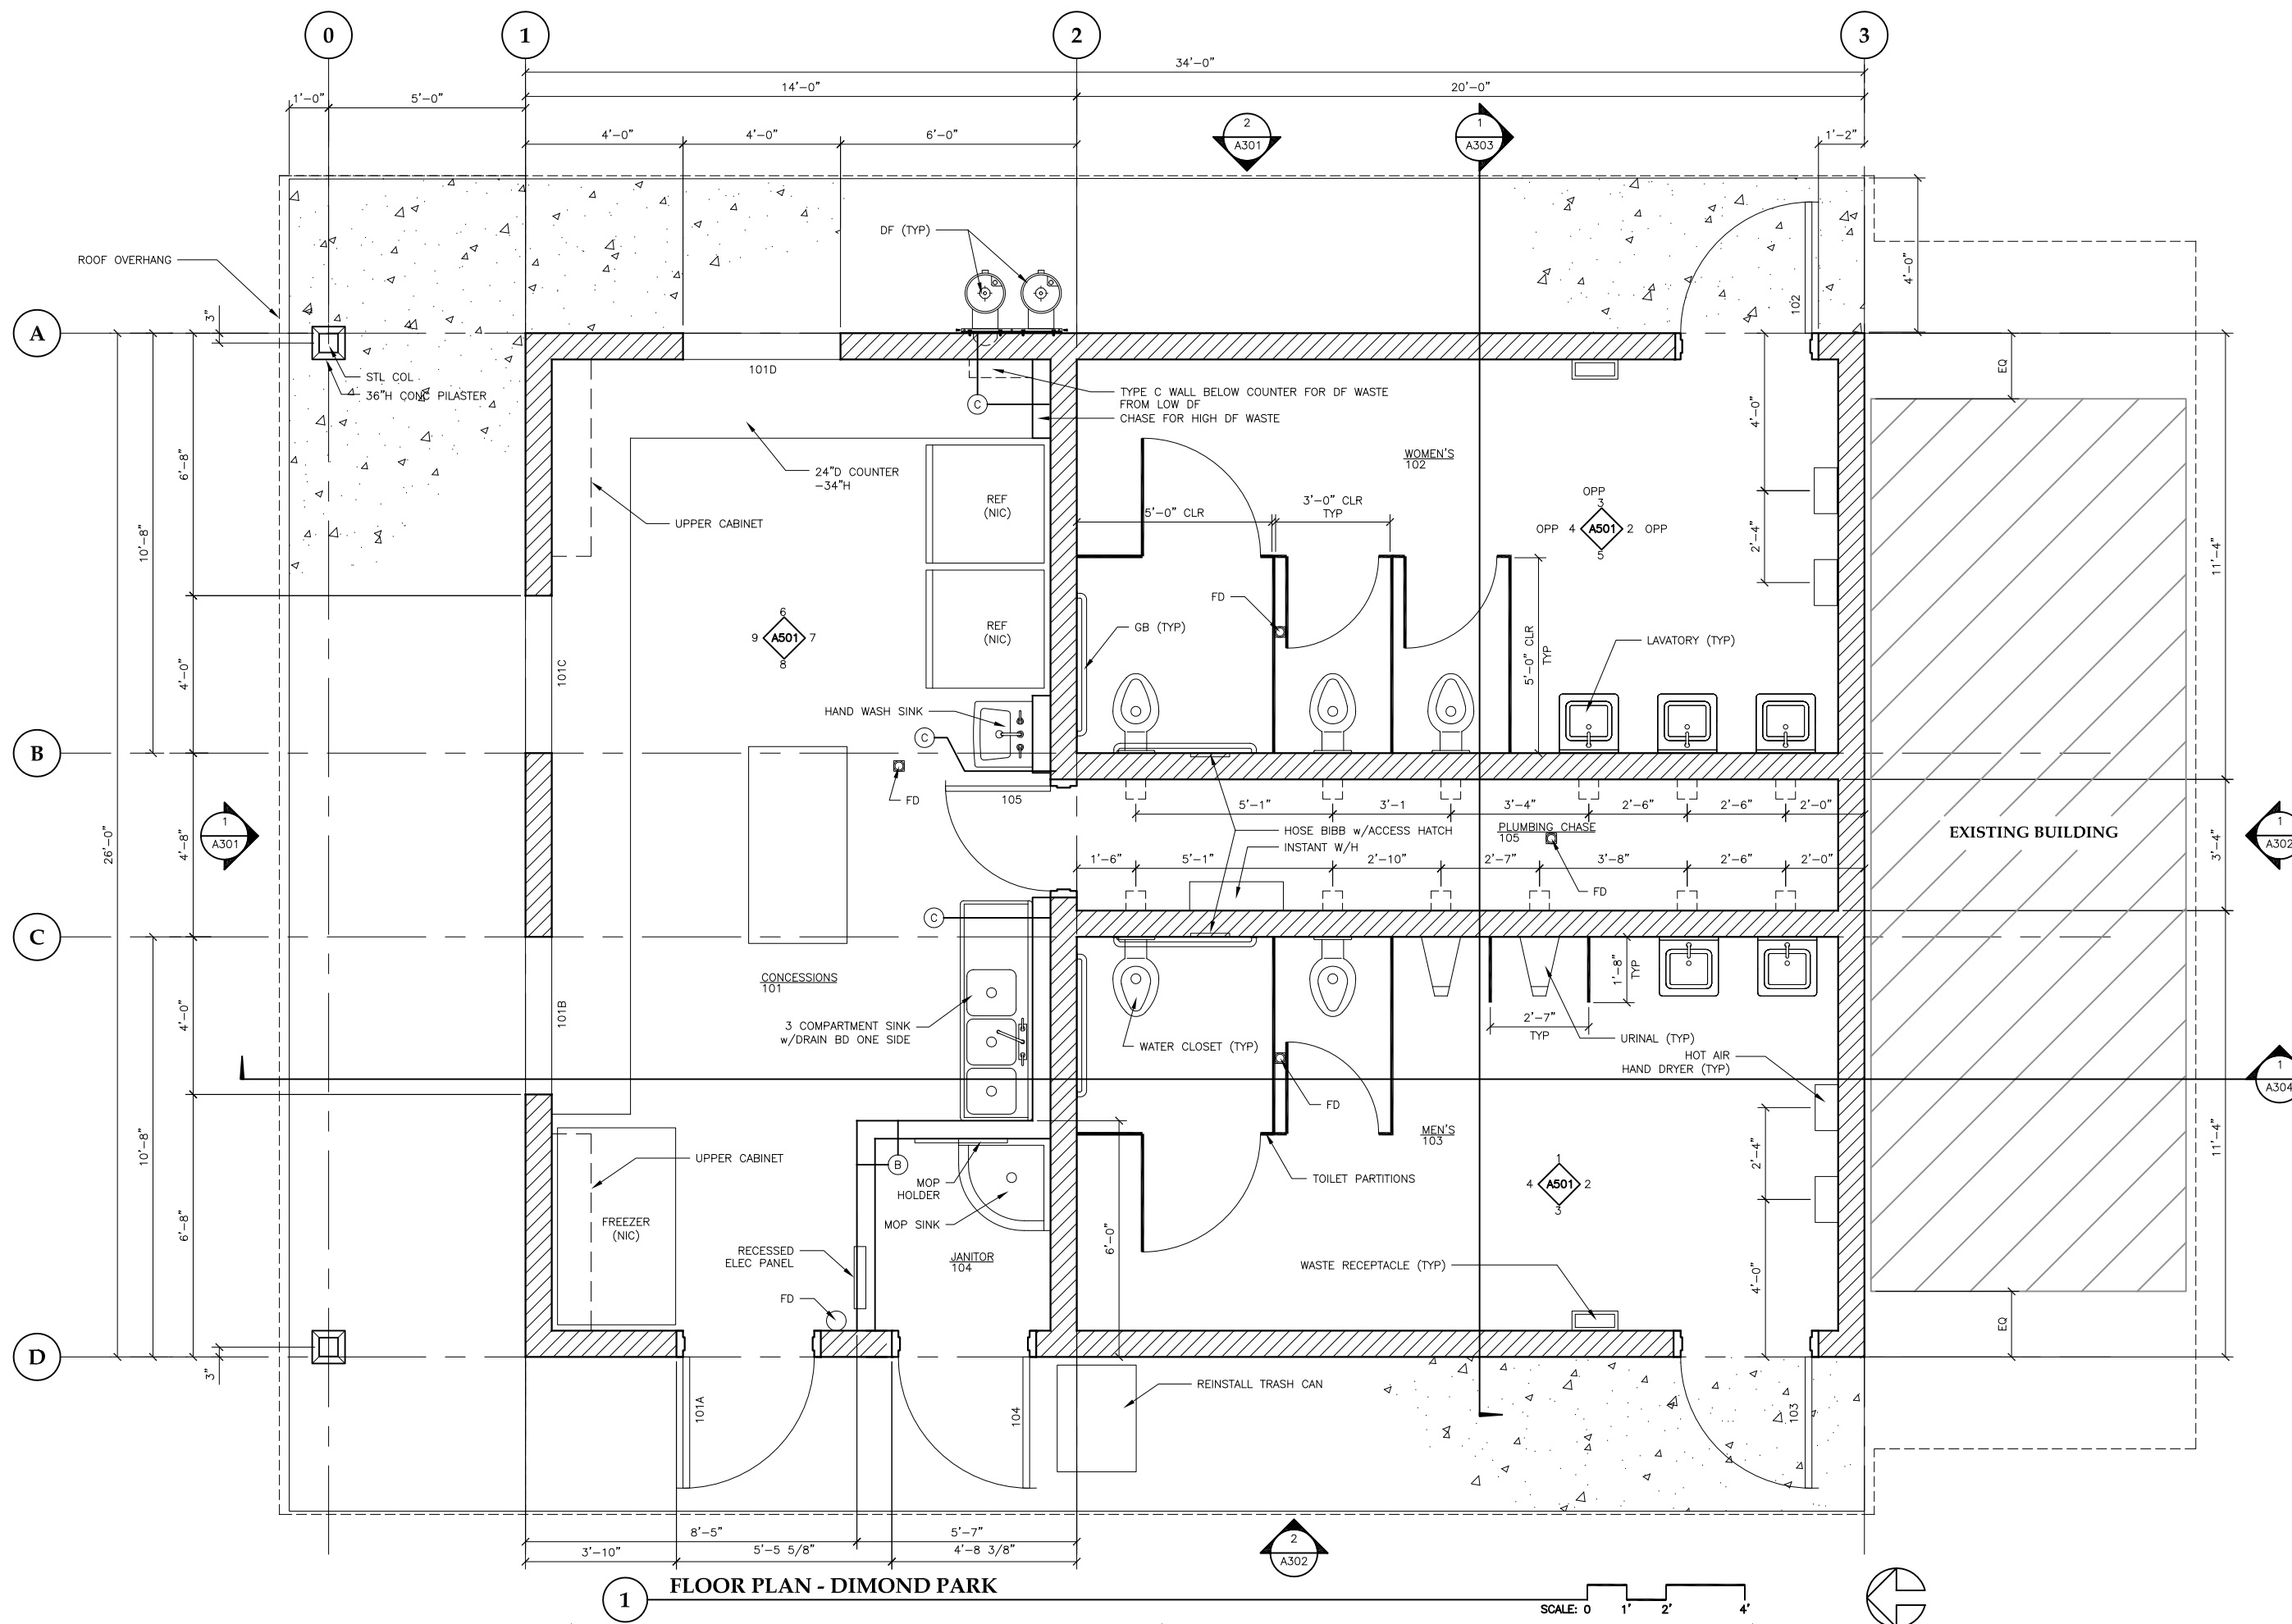

**1 FLOOR PLAN - DIMOND PARK**


SCALE: 0 1' 2' 4'



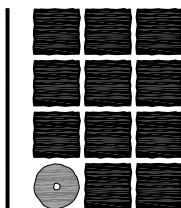

**Jensen  
Yorba  
Lott  
Inc.**

522 West 10th Street  
Juneau, Alaska 99801  
phone 907-586-1070  
fax 907-586-3959  
jensenyorbalott.com

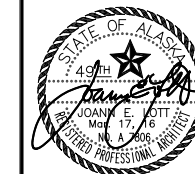

City & Borough of Juneau  
**CBJ PARKS RESTROOM AND  
CONCESSIONS IMPROVEMENTS**  
Juneau, Alaska  
CBJ Project NO. E16-165


REVISIONS



SHEET TITLE  
**ROOF PLAN -  
DIMOND PARK**

DATE: March 16, 2016  
FILE: 15023


**A202**

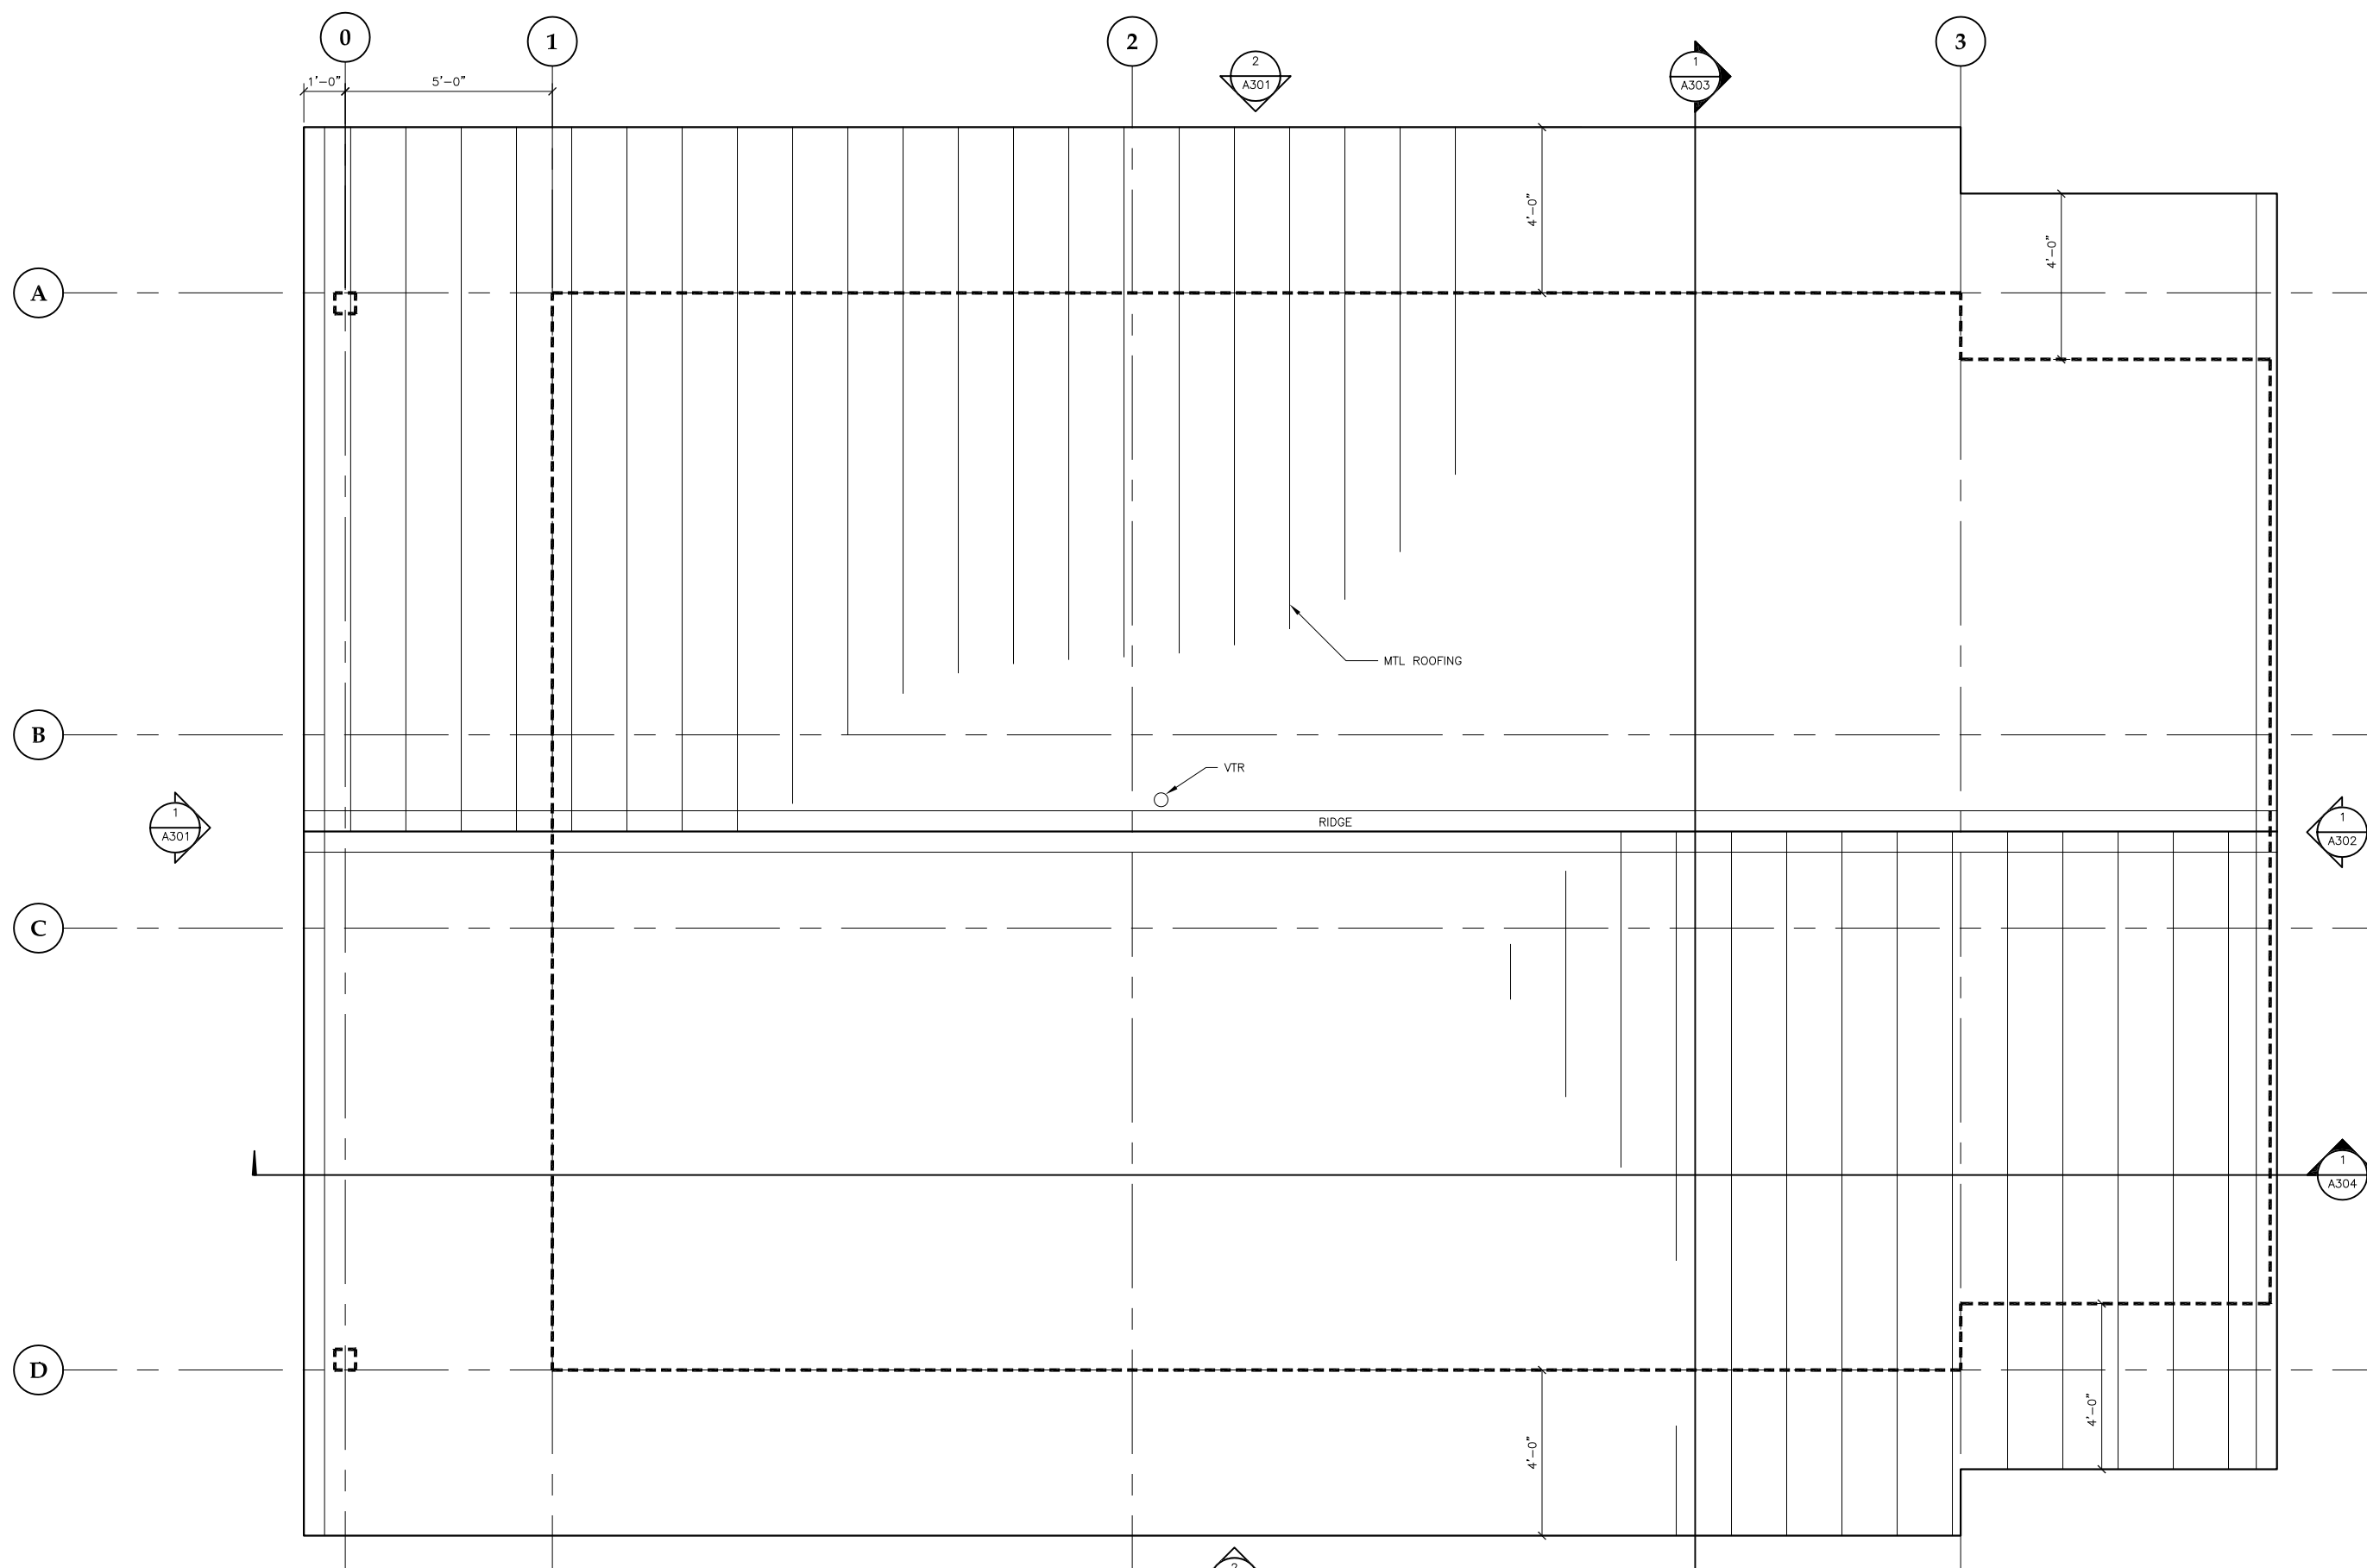

**1 ROOF PLAN - DIMOND PARK**


SCALE: 0 1' 2' 4'



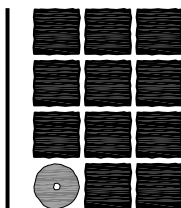

**Jensen  
Yorba  
Lott  
Inc.**

522 West 10th Street  
Juneau, Alaska 99801  
phone 907-586-1070  
fax 907-586-3959  
jensenyorbalott.com

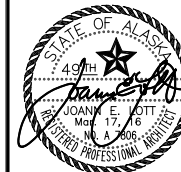

City & Borough of Juneau  
**CBJ PARKS RESTROOM AND  
CONCESSIONS IMPROVEMENTS**  
Juneau, Alaska  
CBJ Project NO. E16-165


REVISIONS



SHEET TITLE  
**FLOOR PLAN -  
MELVIN PARK**


DATE: March 16, 2016  
FILE: 15023


**A210**

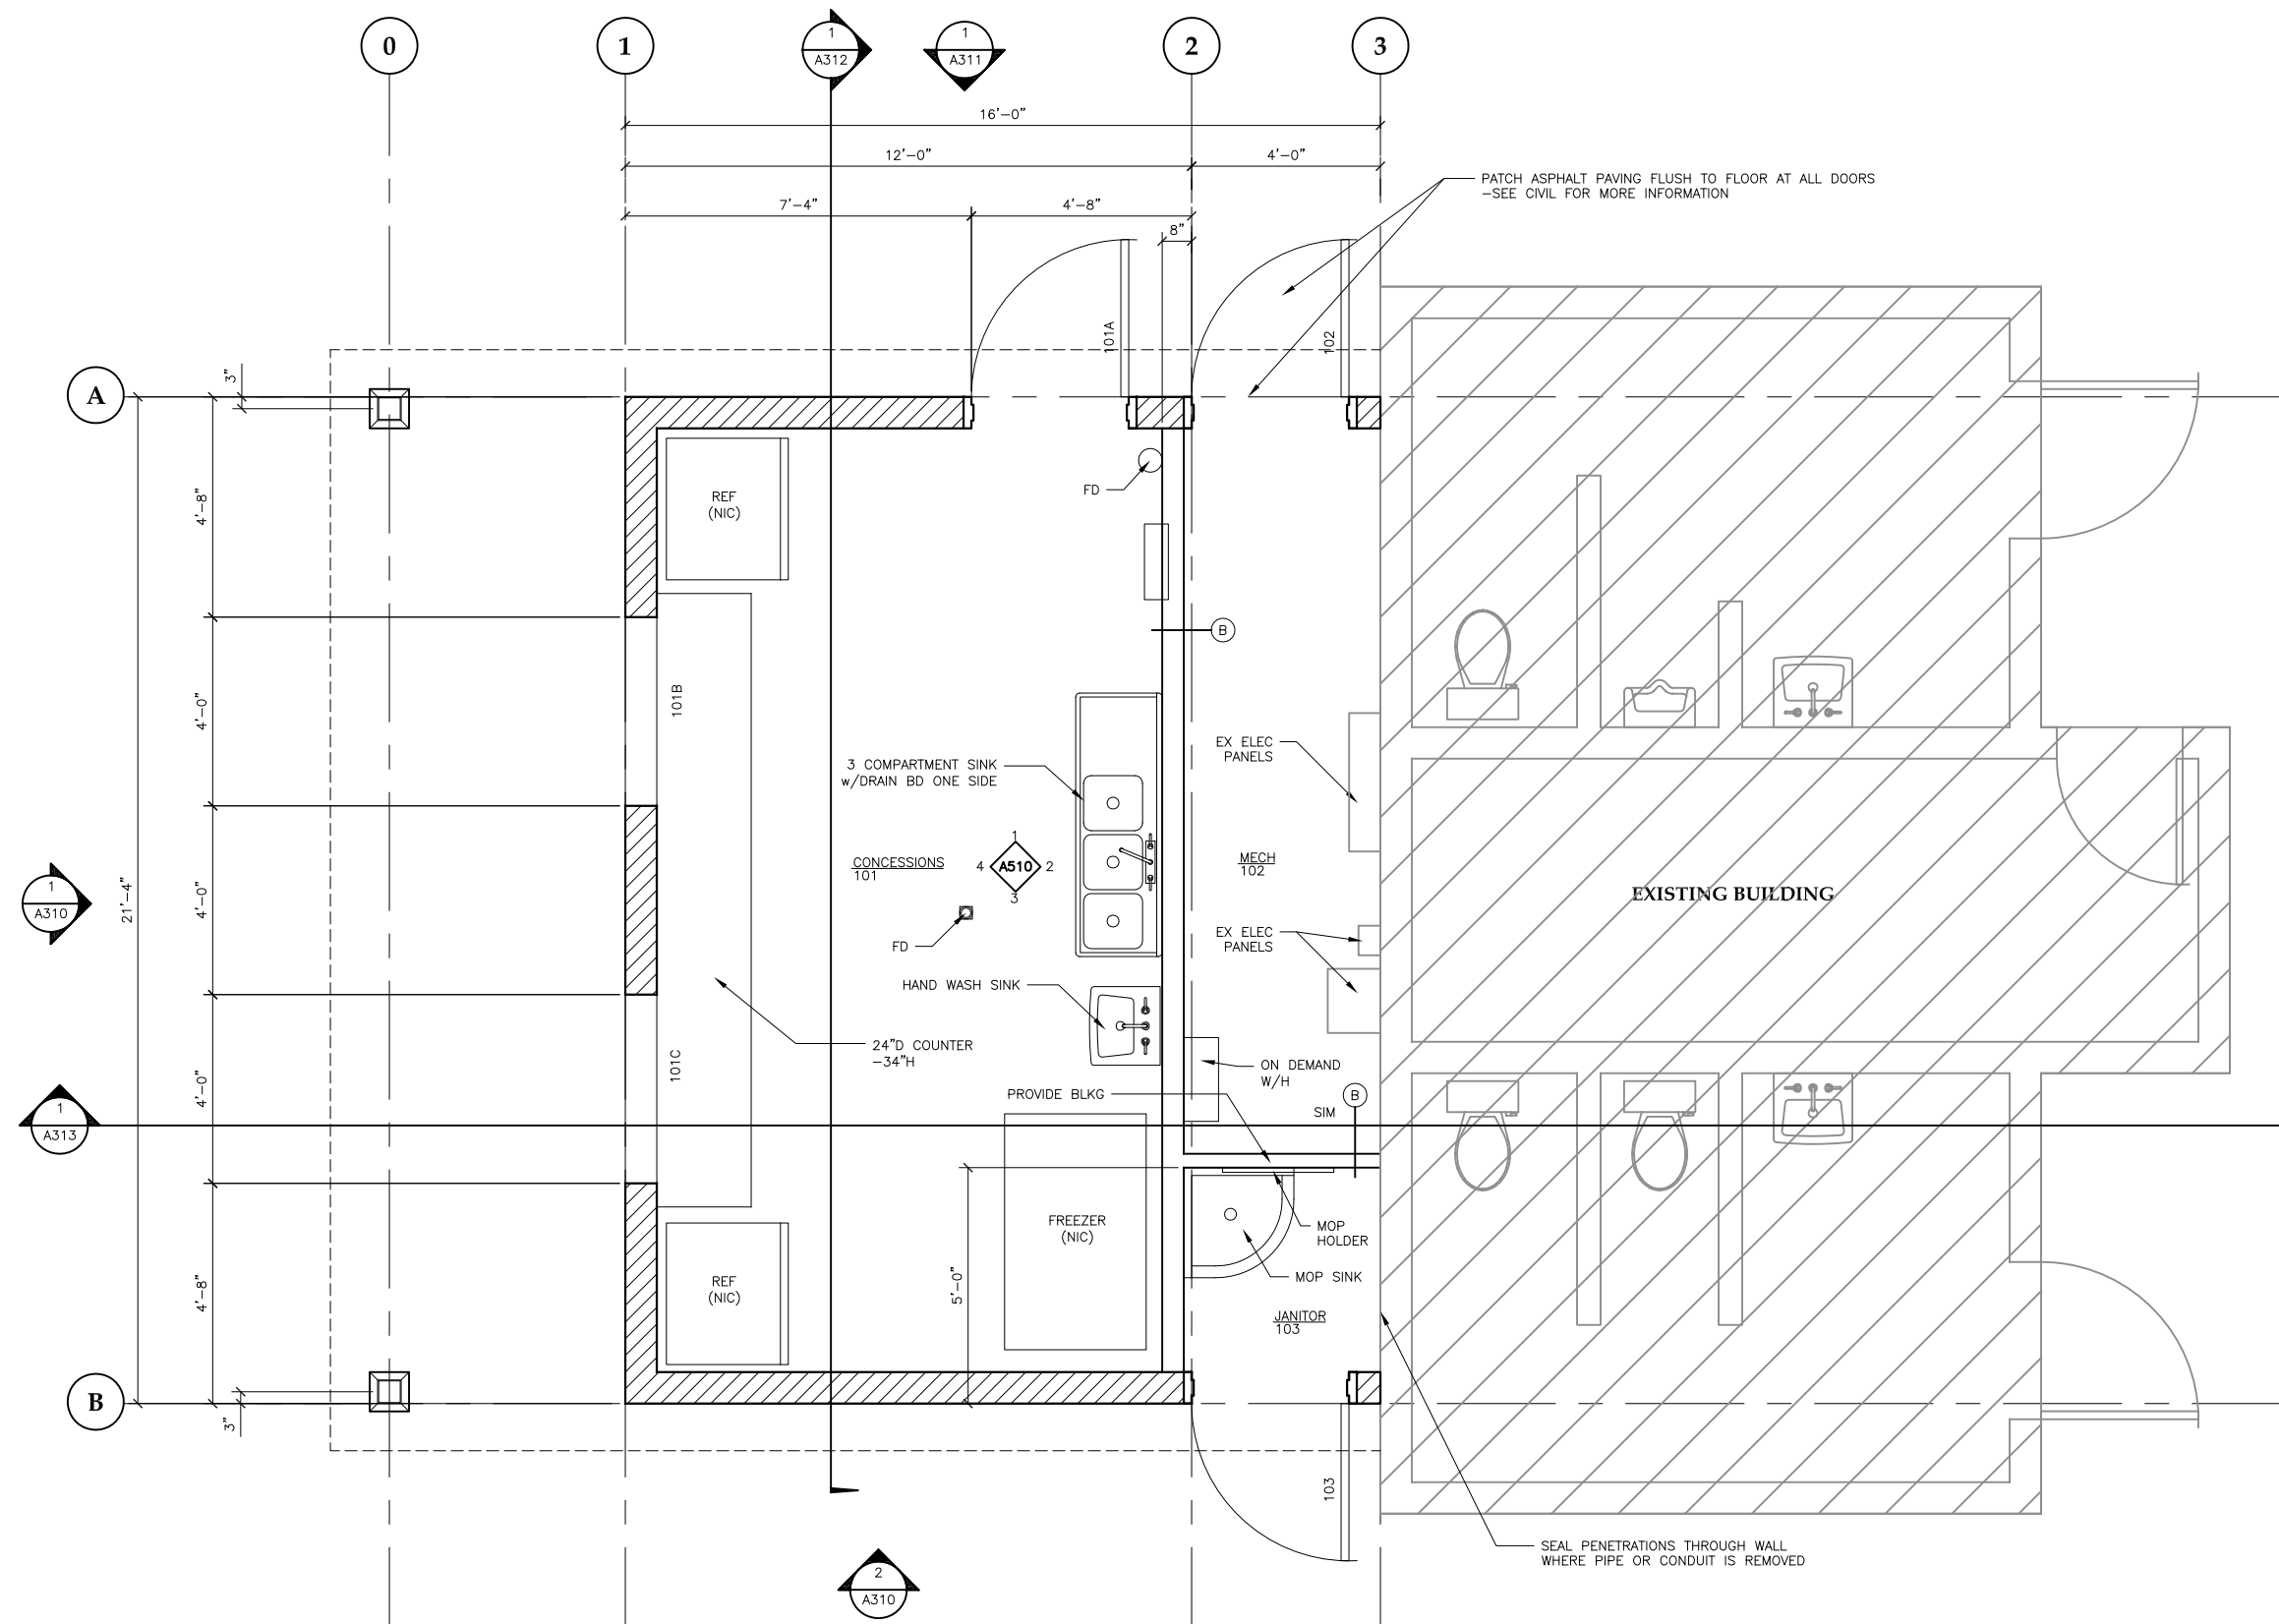




**1 FLOOR PLAN - MELVIN PARK**

SCALE: 0 1' 2' 4'

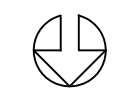

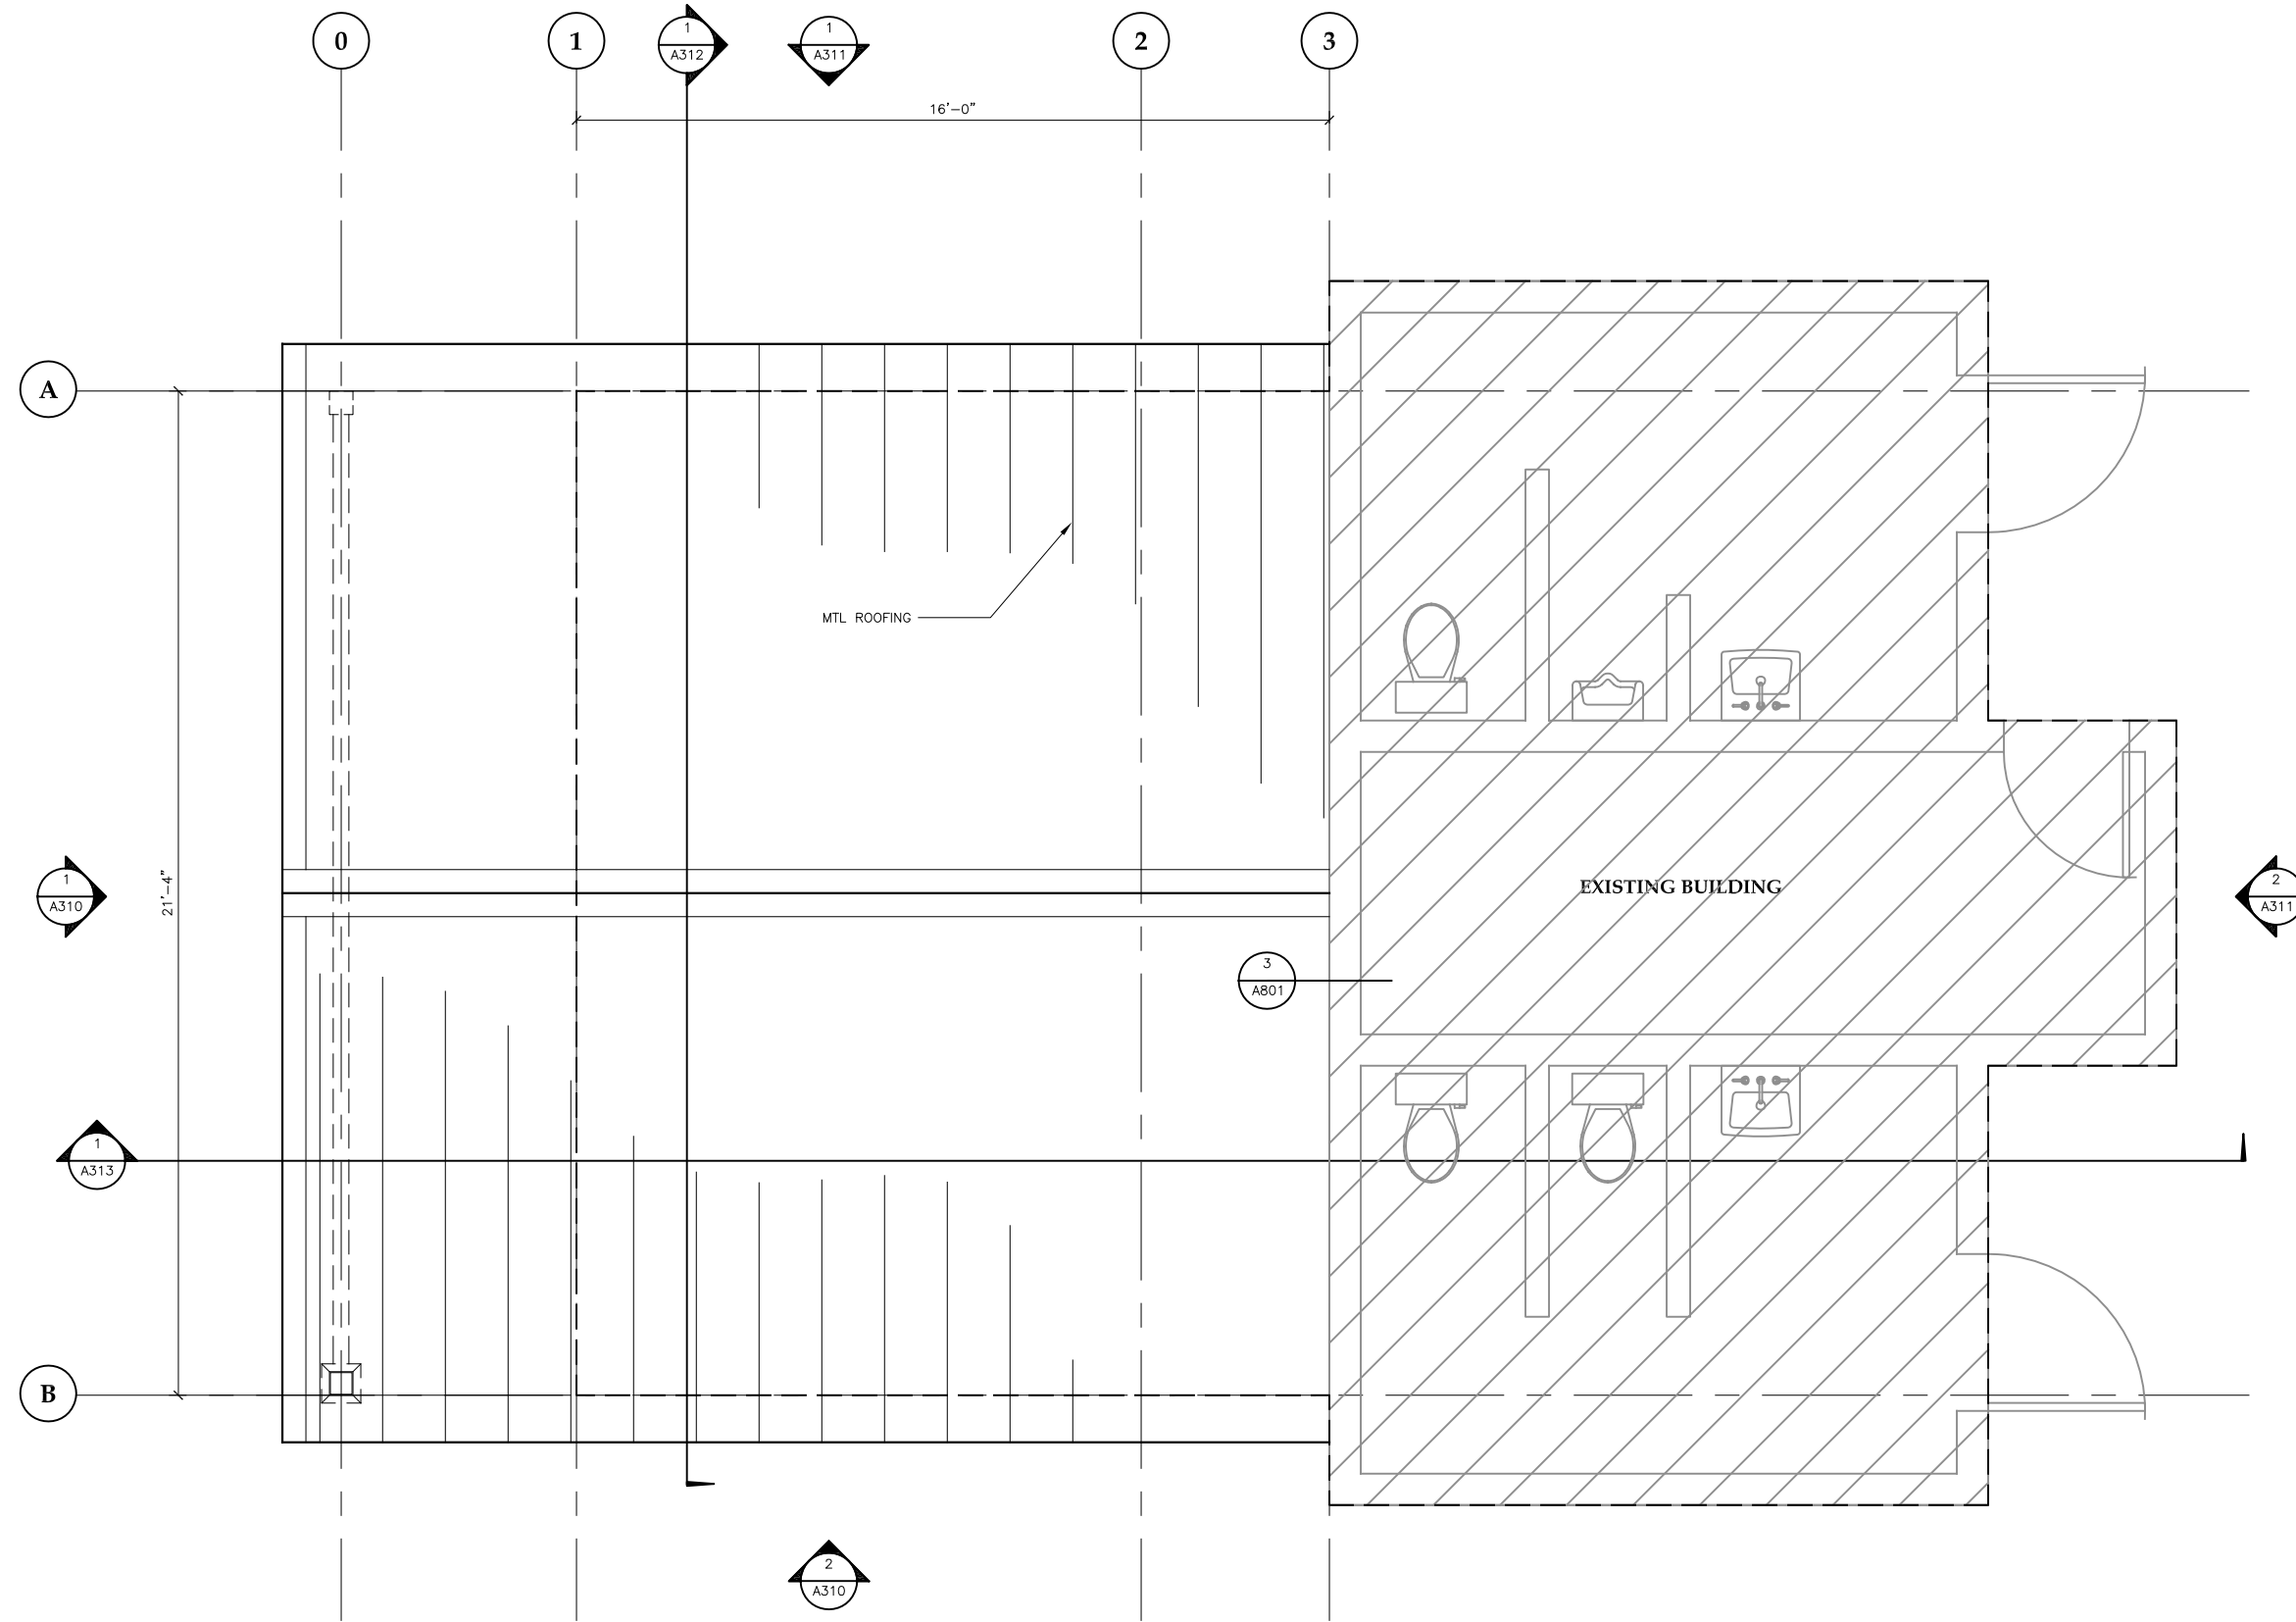

1 FLOOR PLAN - MELVIN PARK

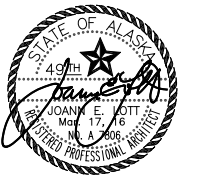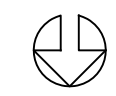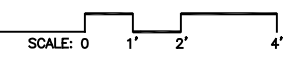


REVISIONS

- △ .
- △ .
- △ .


SHEET TITLE  
**ROOF PLAN - MELVIN PARK**

DATE: March 16, 2016  
FILE: 15023

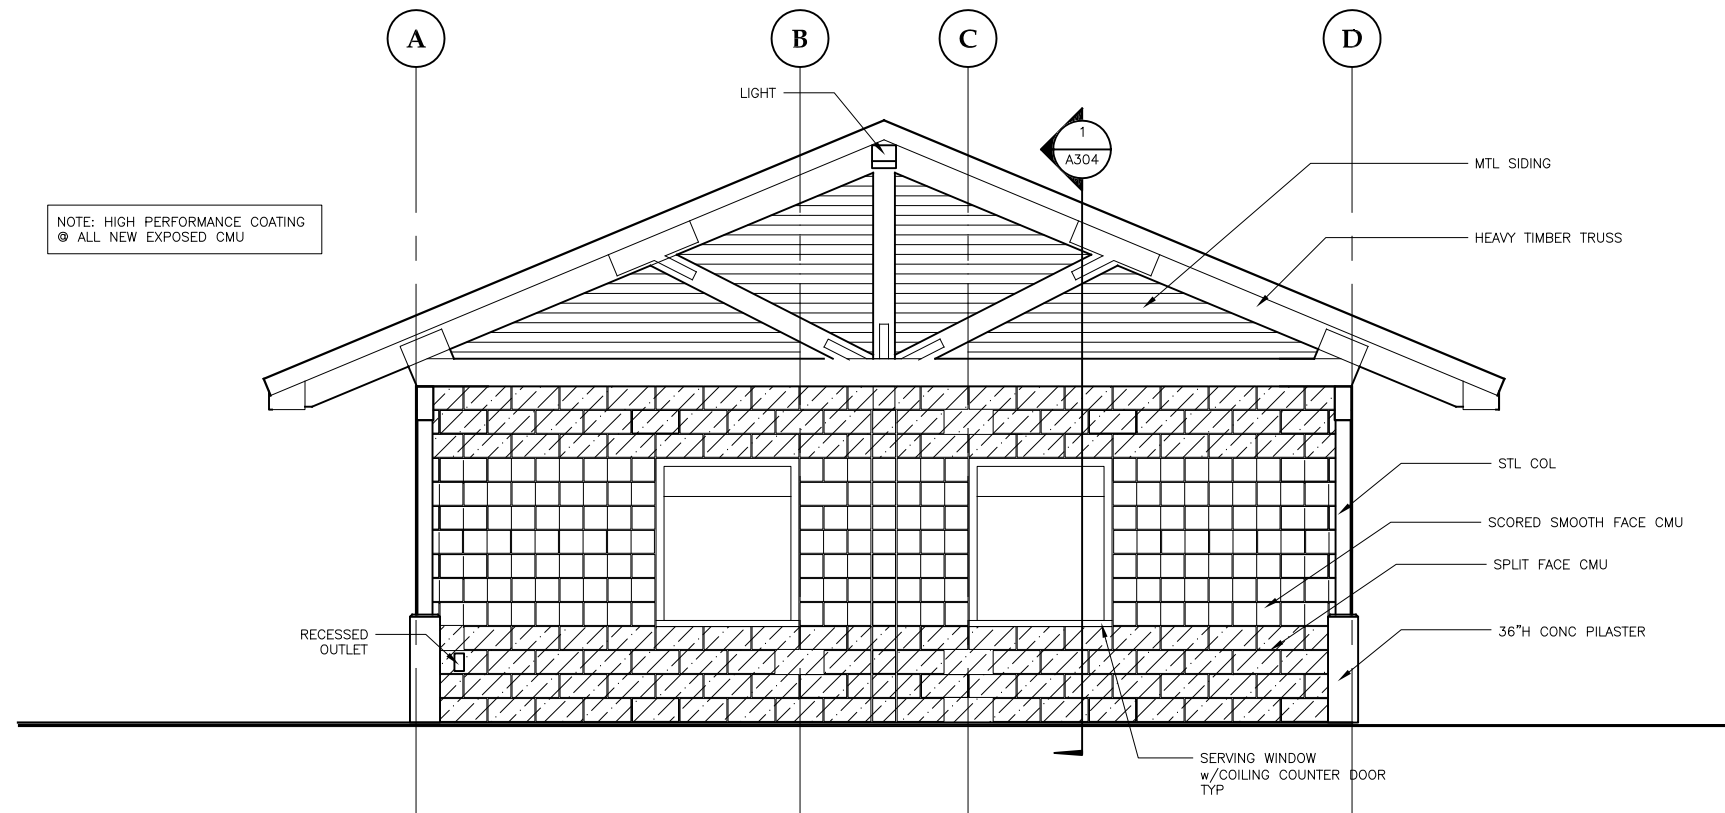


1 EXTERIOR ELEVATION - DIMOND PARK

SCALE: 0 2' 4' 8'

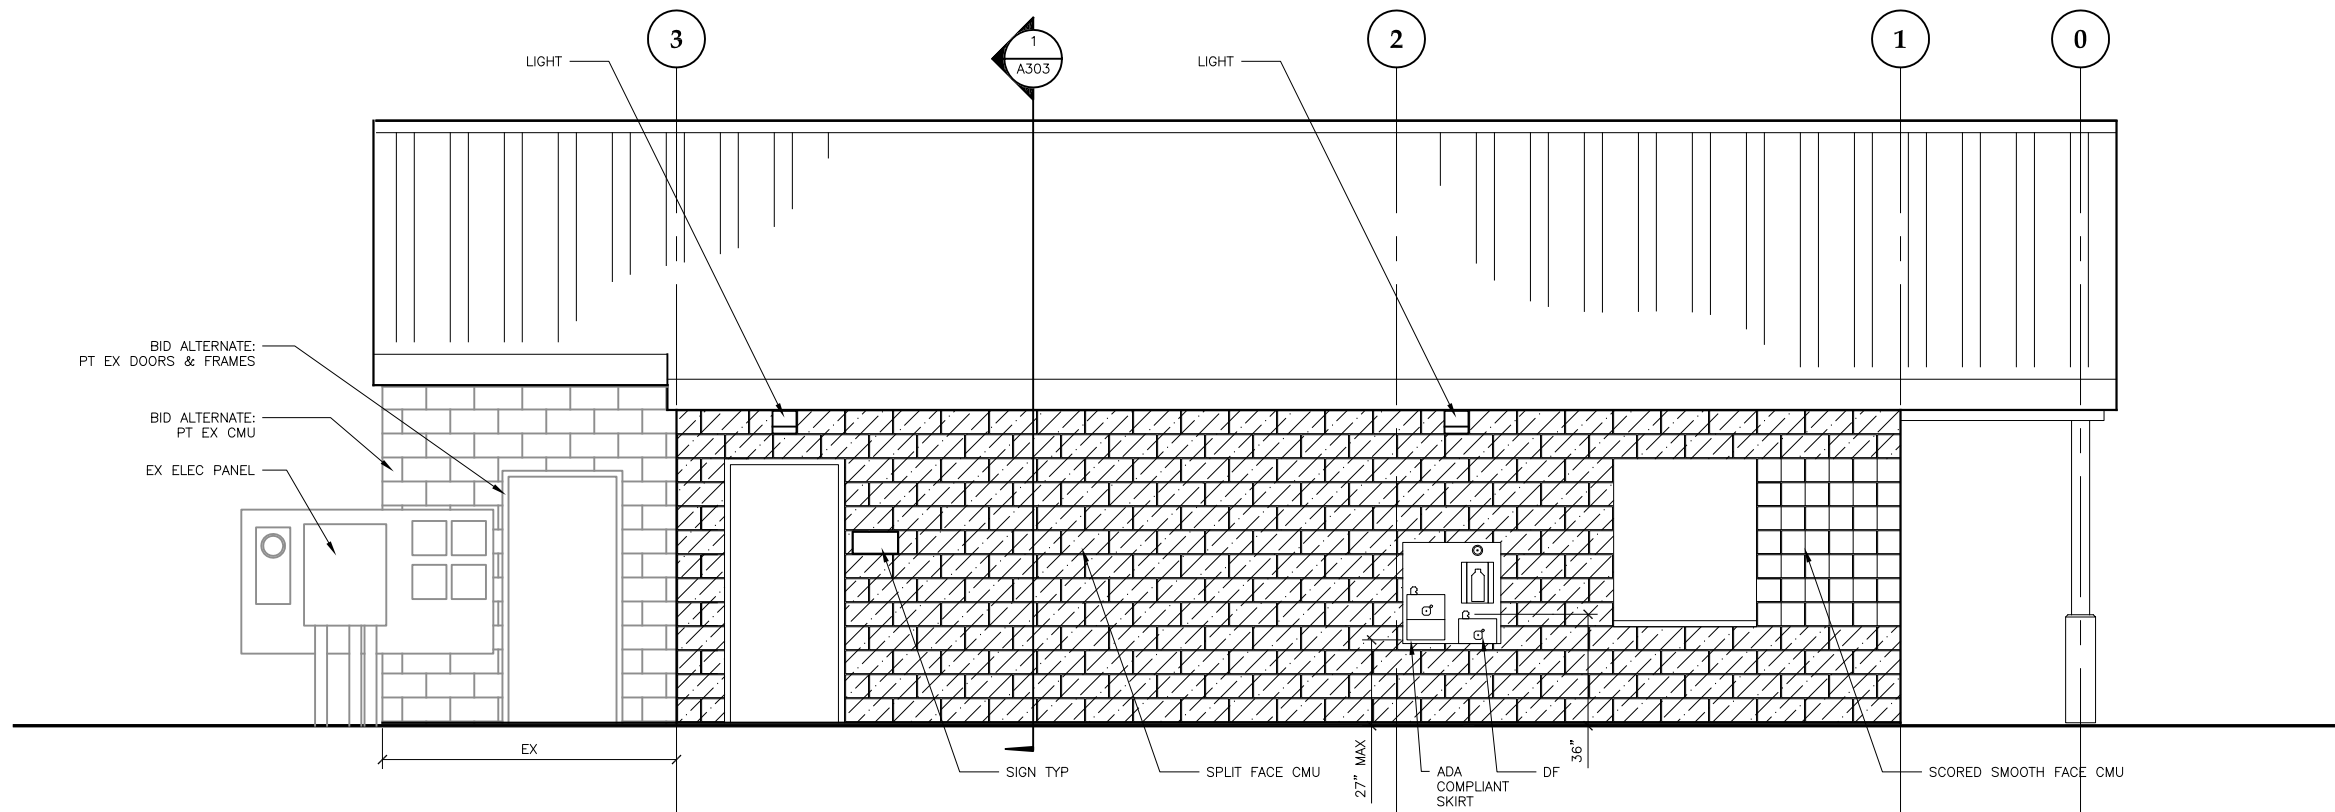


2 EXTERIOR ELEVATION - DIMOND PARK

SCALE: 0 2' 4' 8'

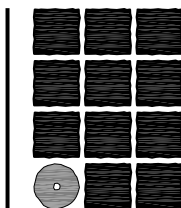

**Jensen  
Yorba  
Lott  
Inc.**

522 West 10th Street  
Juneau, Alaska 99801  
phone 907-586-1070  
fax 907-586-3959  
jensenyorbalott.com

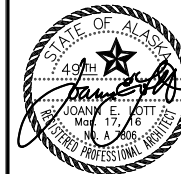

City & Borough of Juneau  
**CBJ PARKS RESTROOM AND  
CONCESSIONS IMPROVEMENTS**  
Juneau, Alaska  
CBJ Project NO. E16-165


REVISIONS



SHEET TITLE  
EXTERIOR  
ELEVATIONS -  
DIMOND PARK


DATE: March 16, 2016  
FILE: 15023

**A301**

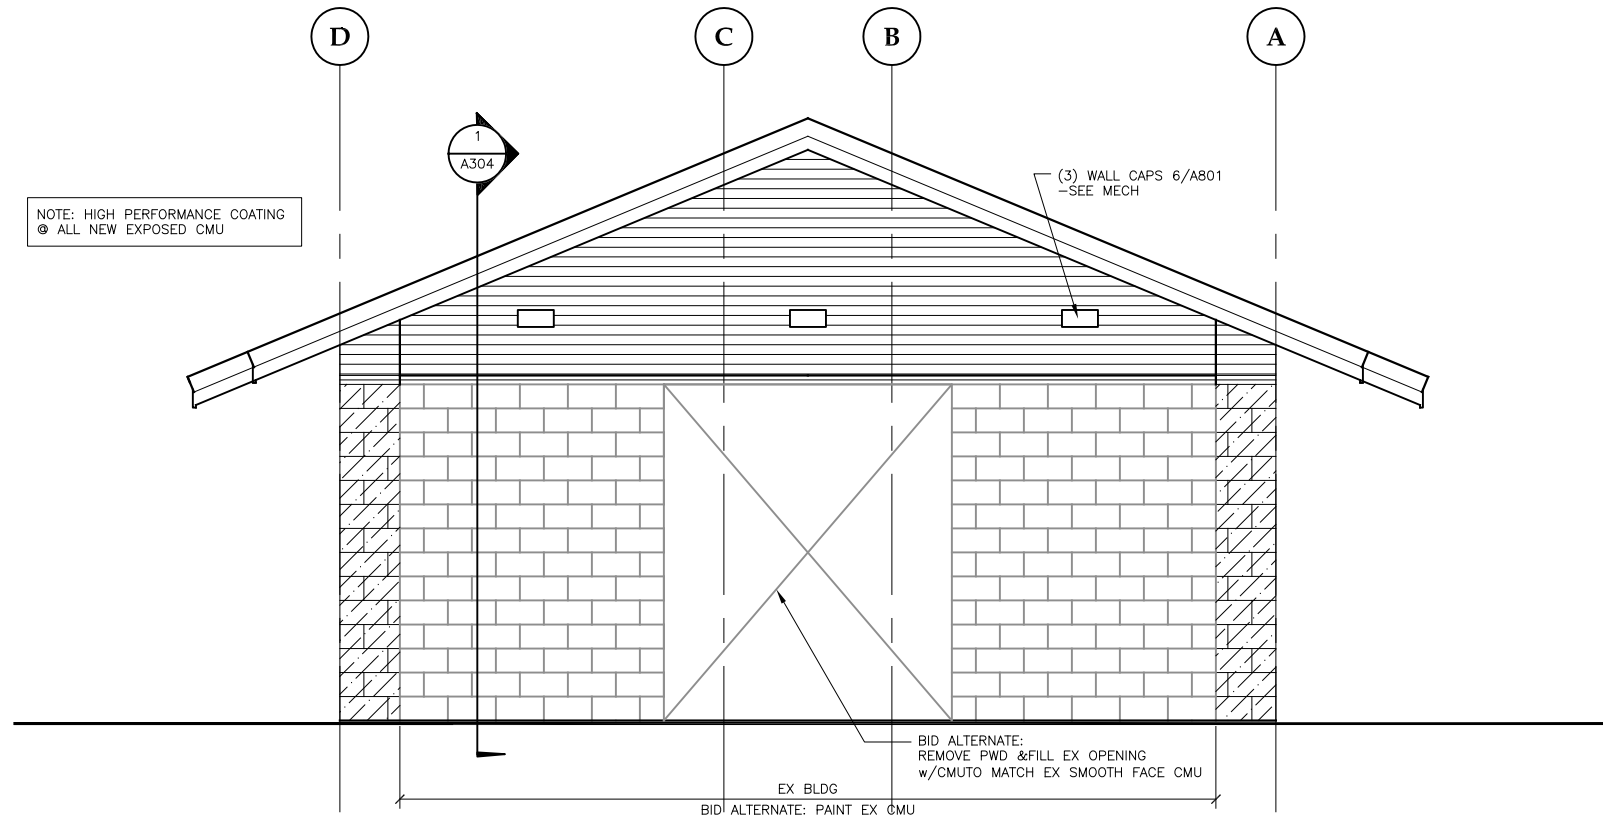


1 EXTERIOR ELEVATION - DIMOND PARK

SCALE: 0 2' 4' 8'

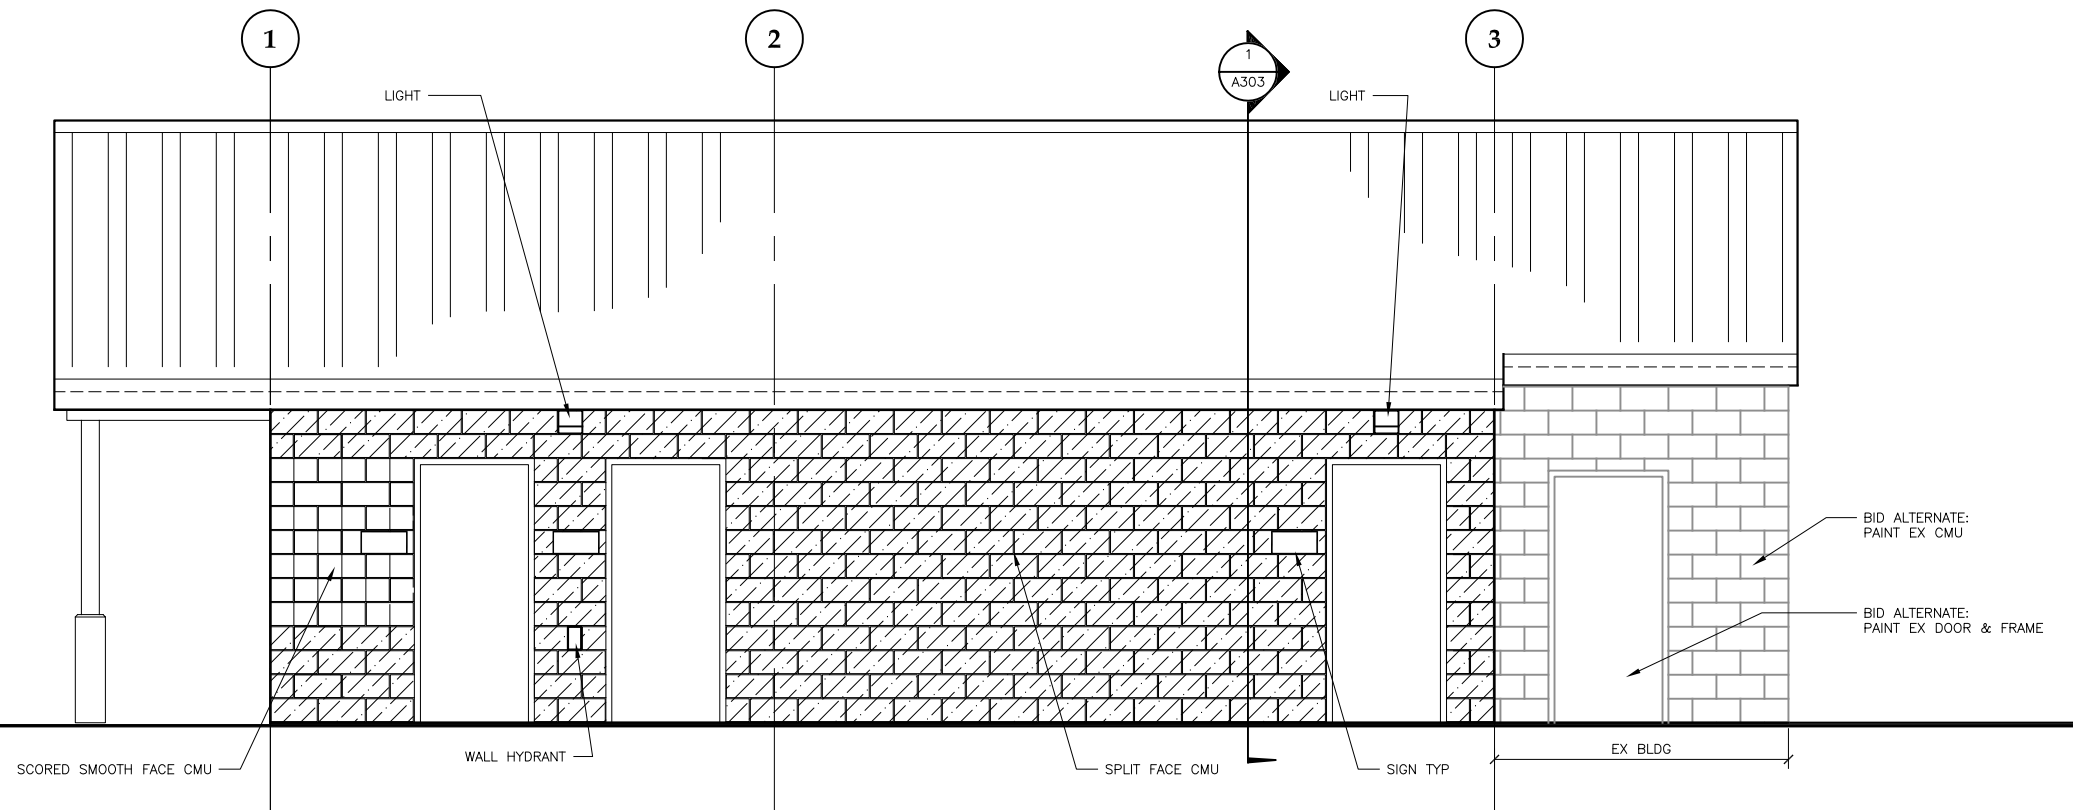

2 EXTERIOR ELEVATION - DIMOND PARK

SCALE: 0 2' 4' 8'

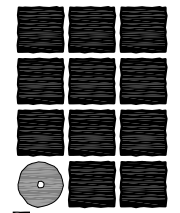

**Jensen  
Yorba  
Lott  
Inc.**

522 West 10th Street  
Juneau, Alaska 99801  
phone 907-586-1070  
fax 907-586-3959  
jensenyorbalott.com



City & Borough of Juneau  
**CBJ PARKS RESTROOM AND  
CONCESSIONS IMPROVEMENTS**  
Juneau, Alaska  
CBJ Project NO. E16-165


REVISIONS

- △
- △
- △



SHEET TITLE  
EXTERIOR  
ELEVATIONS -  
DIMOND PARK

DATE: March 16, 2016  
FILE: 15023

**A302**

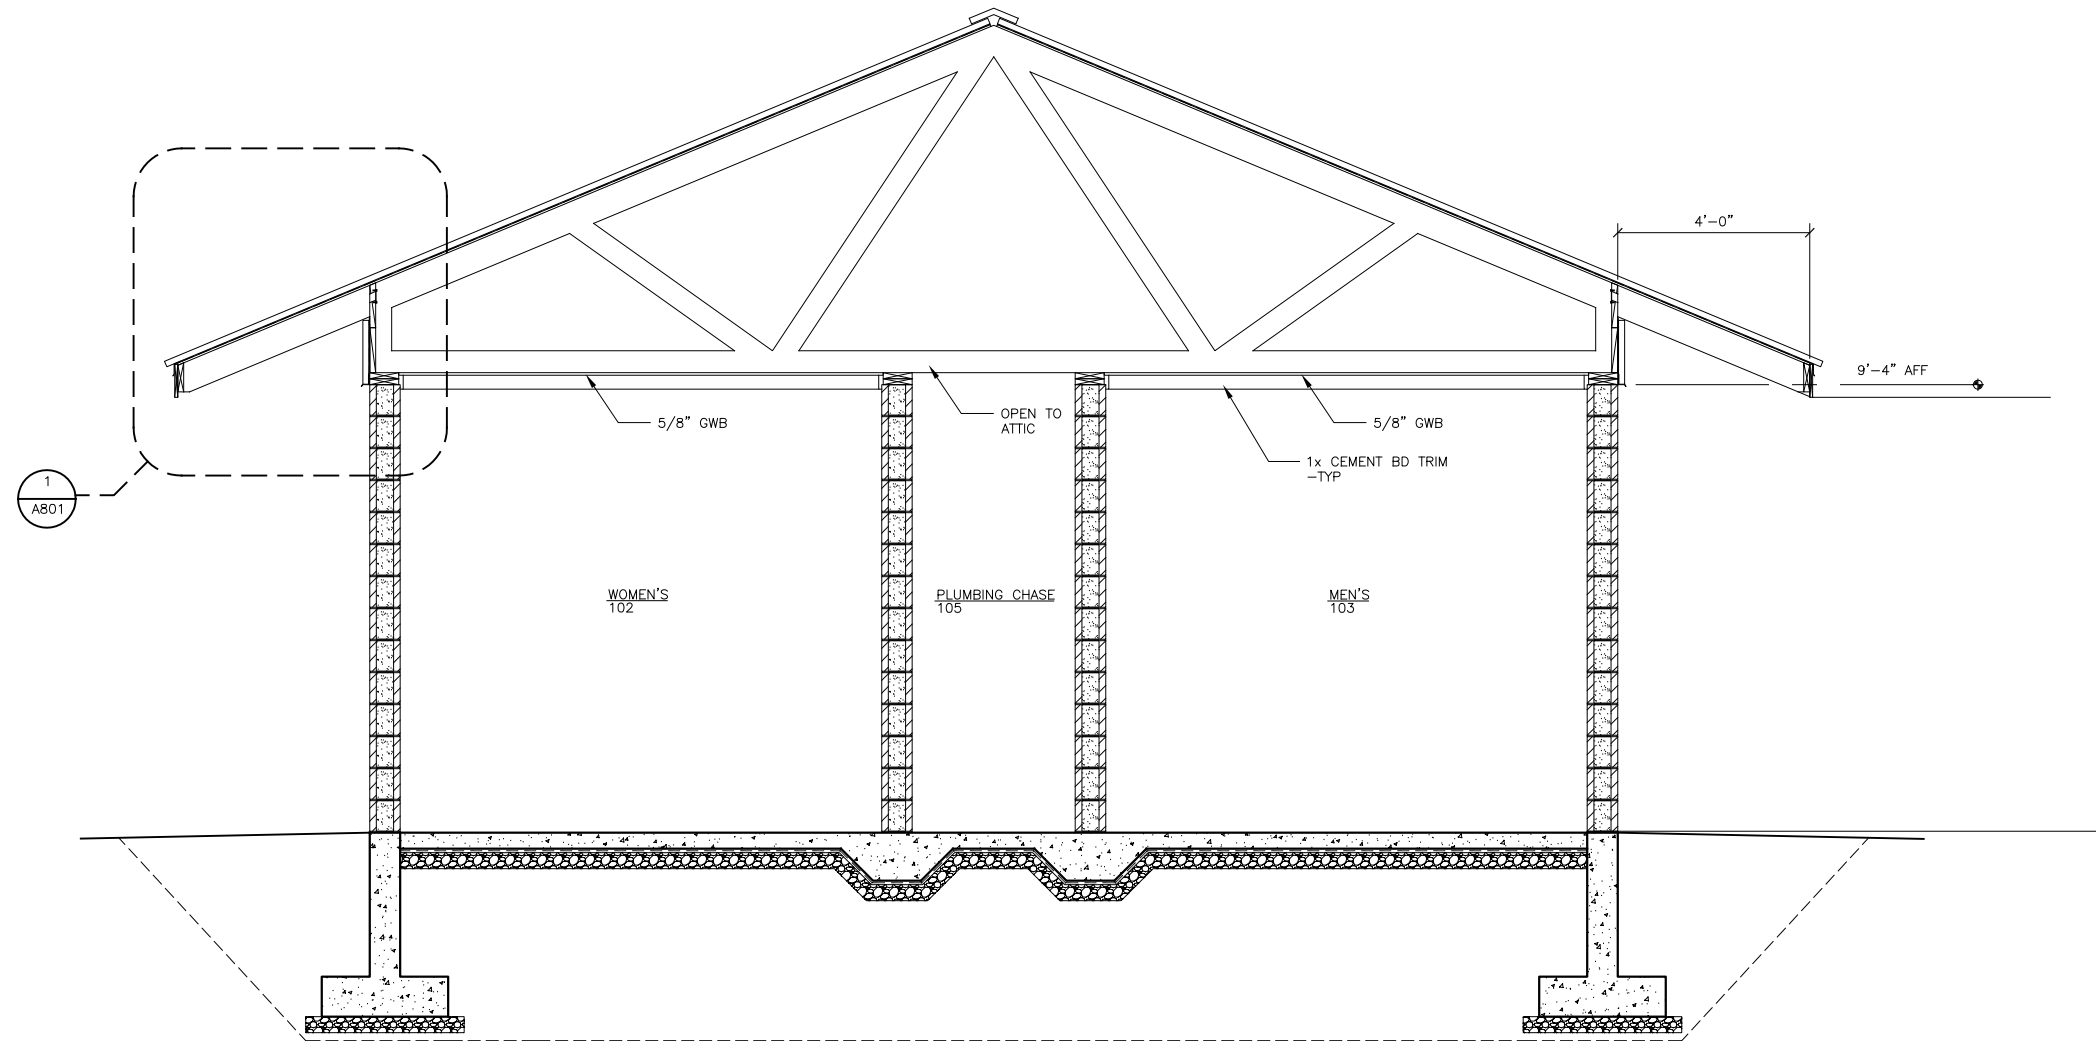

1 BUILDING SECTION - DIMOND PARK

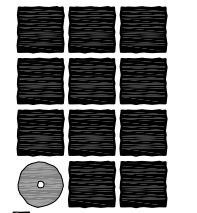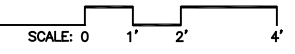

**Jensen  
Yorba  
Lott  
Inc.**

522 West 10th Street  
Juneau, Alaska 99801  
phone 907-586-1070  
fax 907-586-3959  
jensenyorbalott.com




City & Borough of Juneau  
**CBJ PARKS RESTROOM AND  
CONCESSIONS IMPROVEMENTS**  
Juneau, Alaska  
CBJ Project NO. E16-165

REVISIONS

SHEET TITLE  
**BUILDING  
SECTION -  
DIMOND PARK**


DATE: March 16, 2016  
FILE: 15023

**A303**

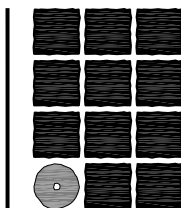


**Jensen  
Yorba  
Lott  
Inc.**

522 West 10th Street  
Juneau, Alaska 99801  
phone 907-586-1070  
fax 907-586-3959  
jensenyorbalott.com

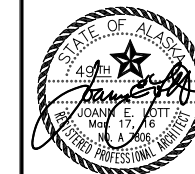

City & Borough of Juneau  
**CBJ PARKS RESTROOM AND  
CONCESSIONS IMPROVEMENTS**  
Juneau, Alaska  
CBJ Project NO. E16-165

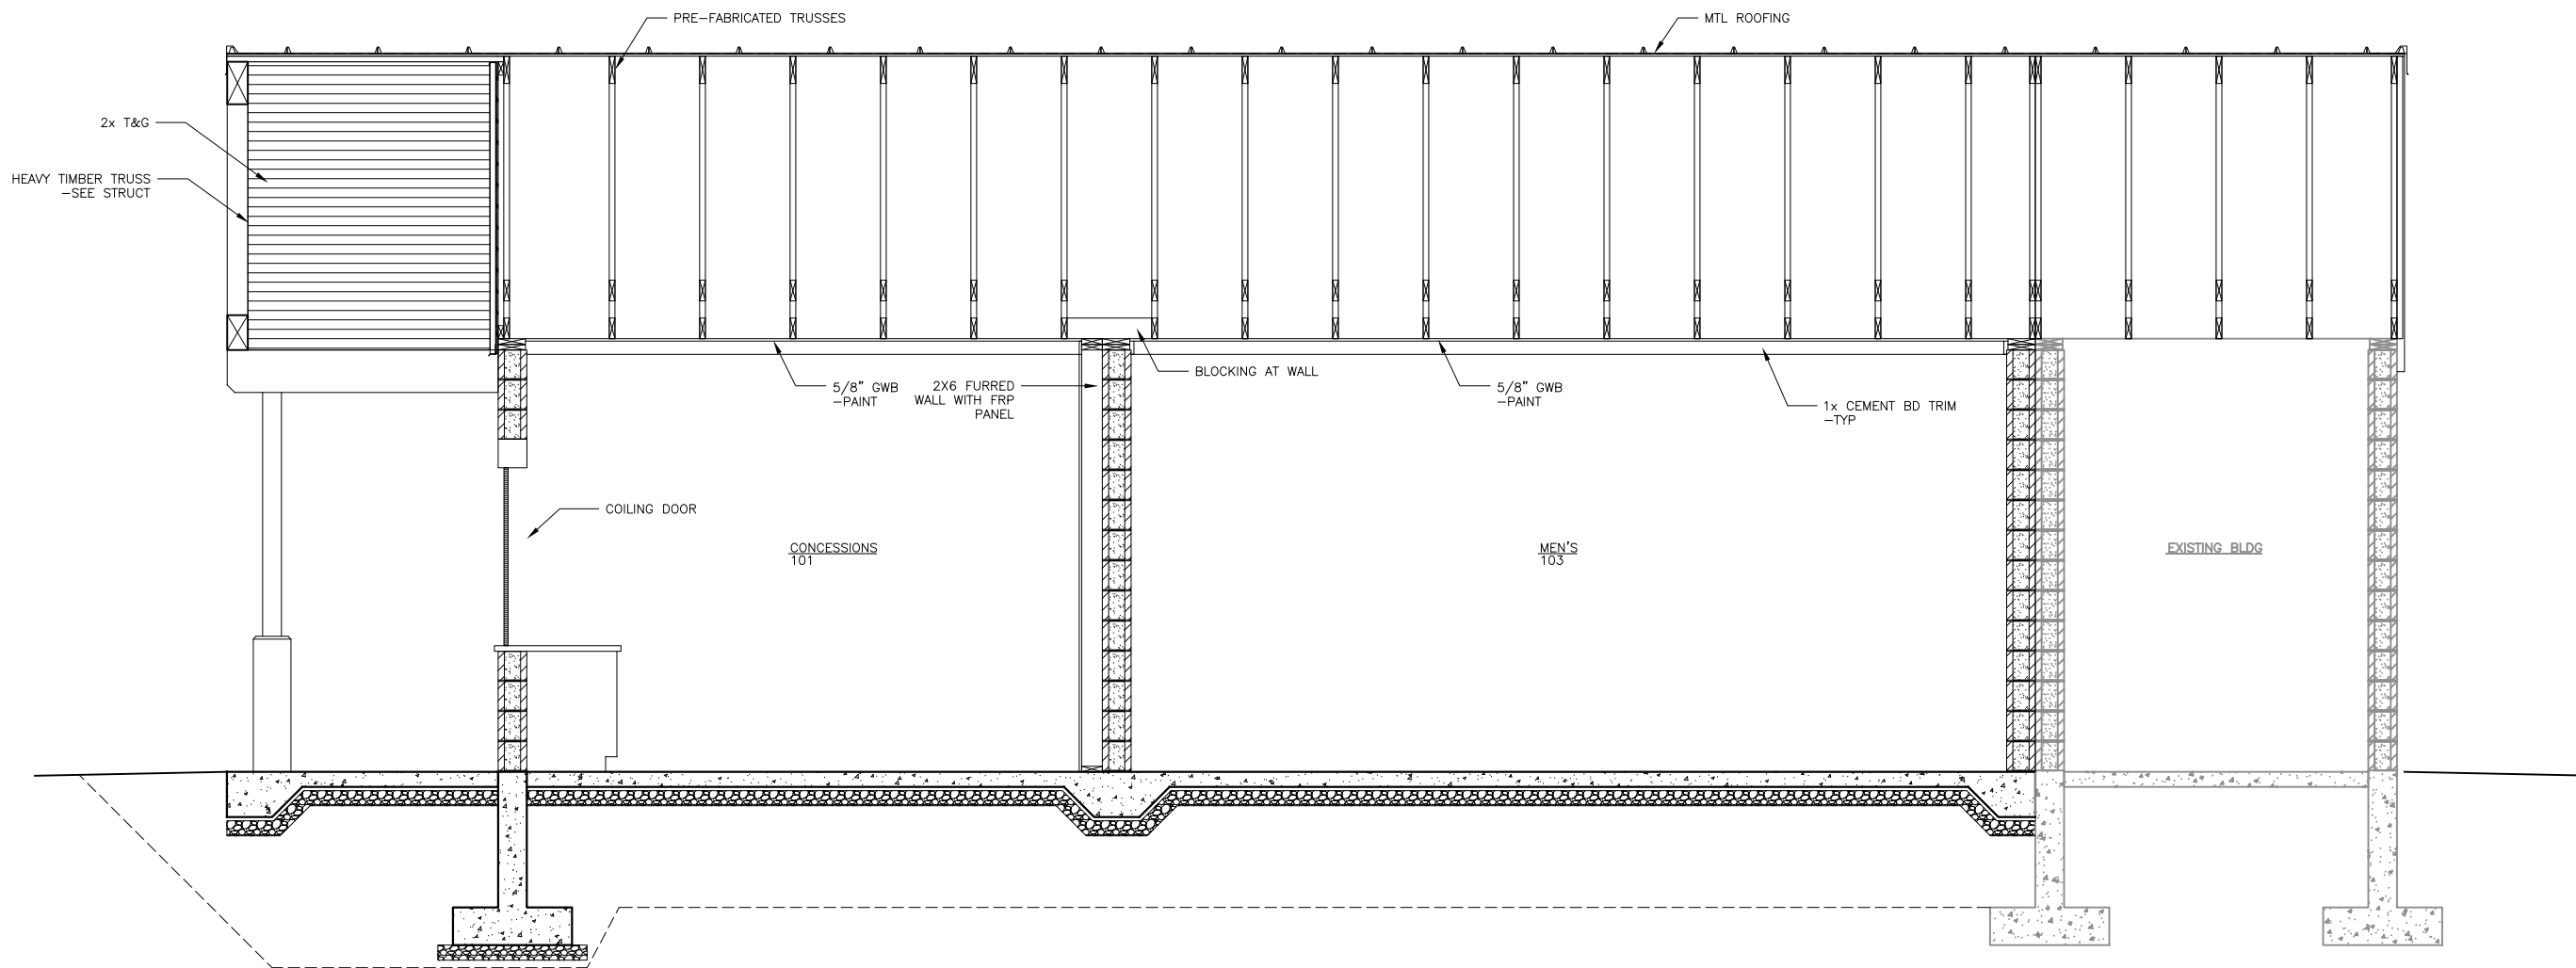

1 BUILDING SECTION - DIMOND PARK


SCALE: 0 1' 2' 4'

REVISIONS  
△  
△  
△


SHEET TITLE  
BUILDING  
SECTION -  
DIMOND PARK

DATE: March 16, 2016  
FILE: 15023

**A304**

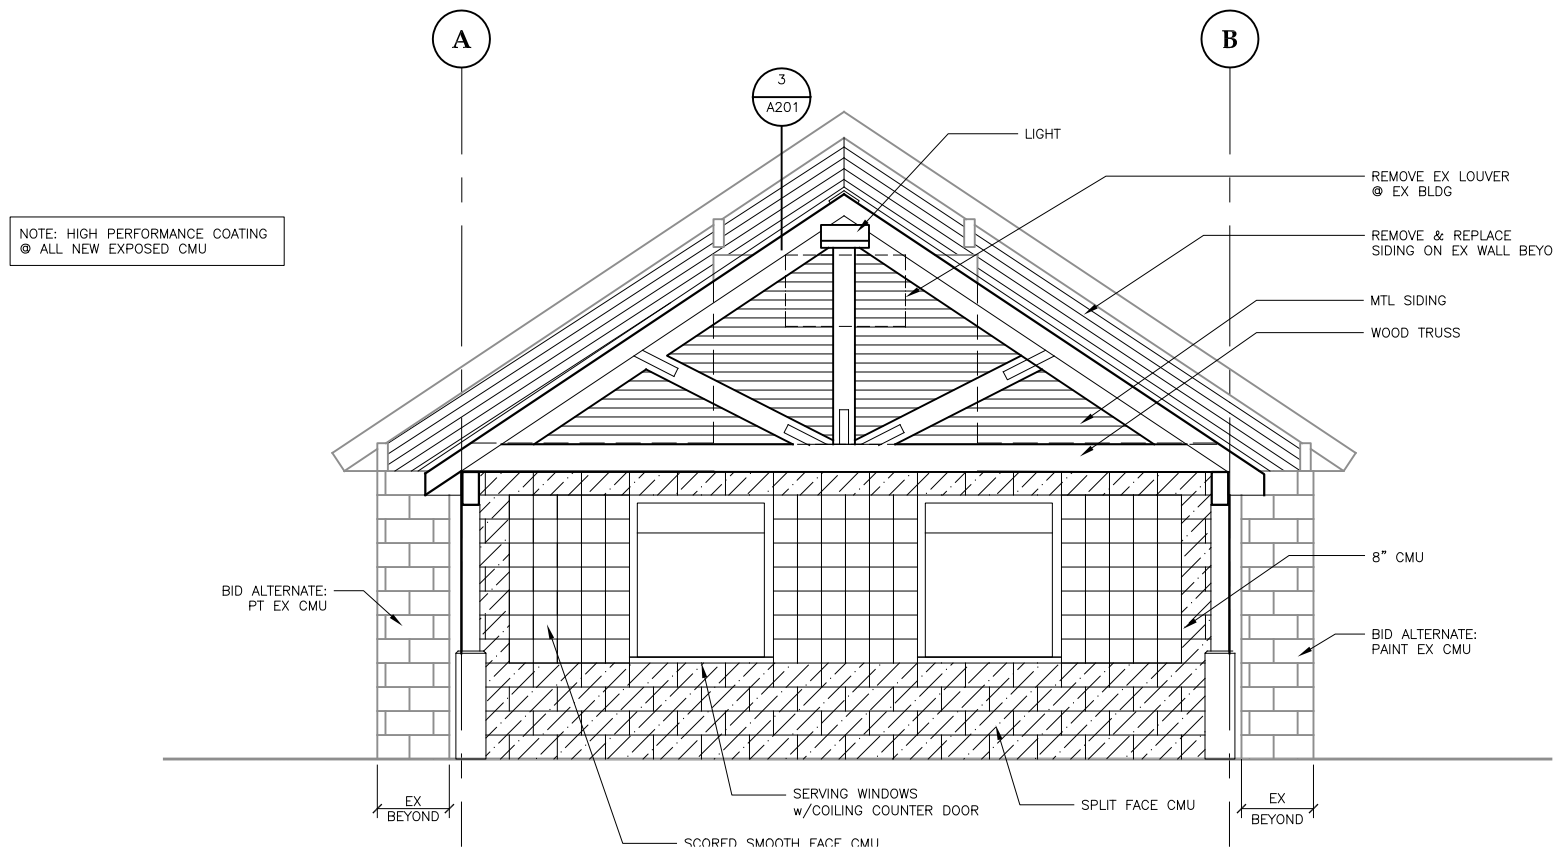


**1 EXTERIOR ELEVATION - MELVIN PARK** SCALE: 0 2' 4' 8'

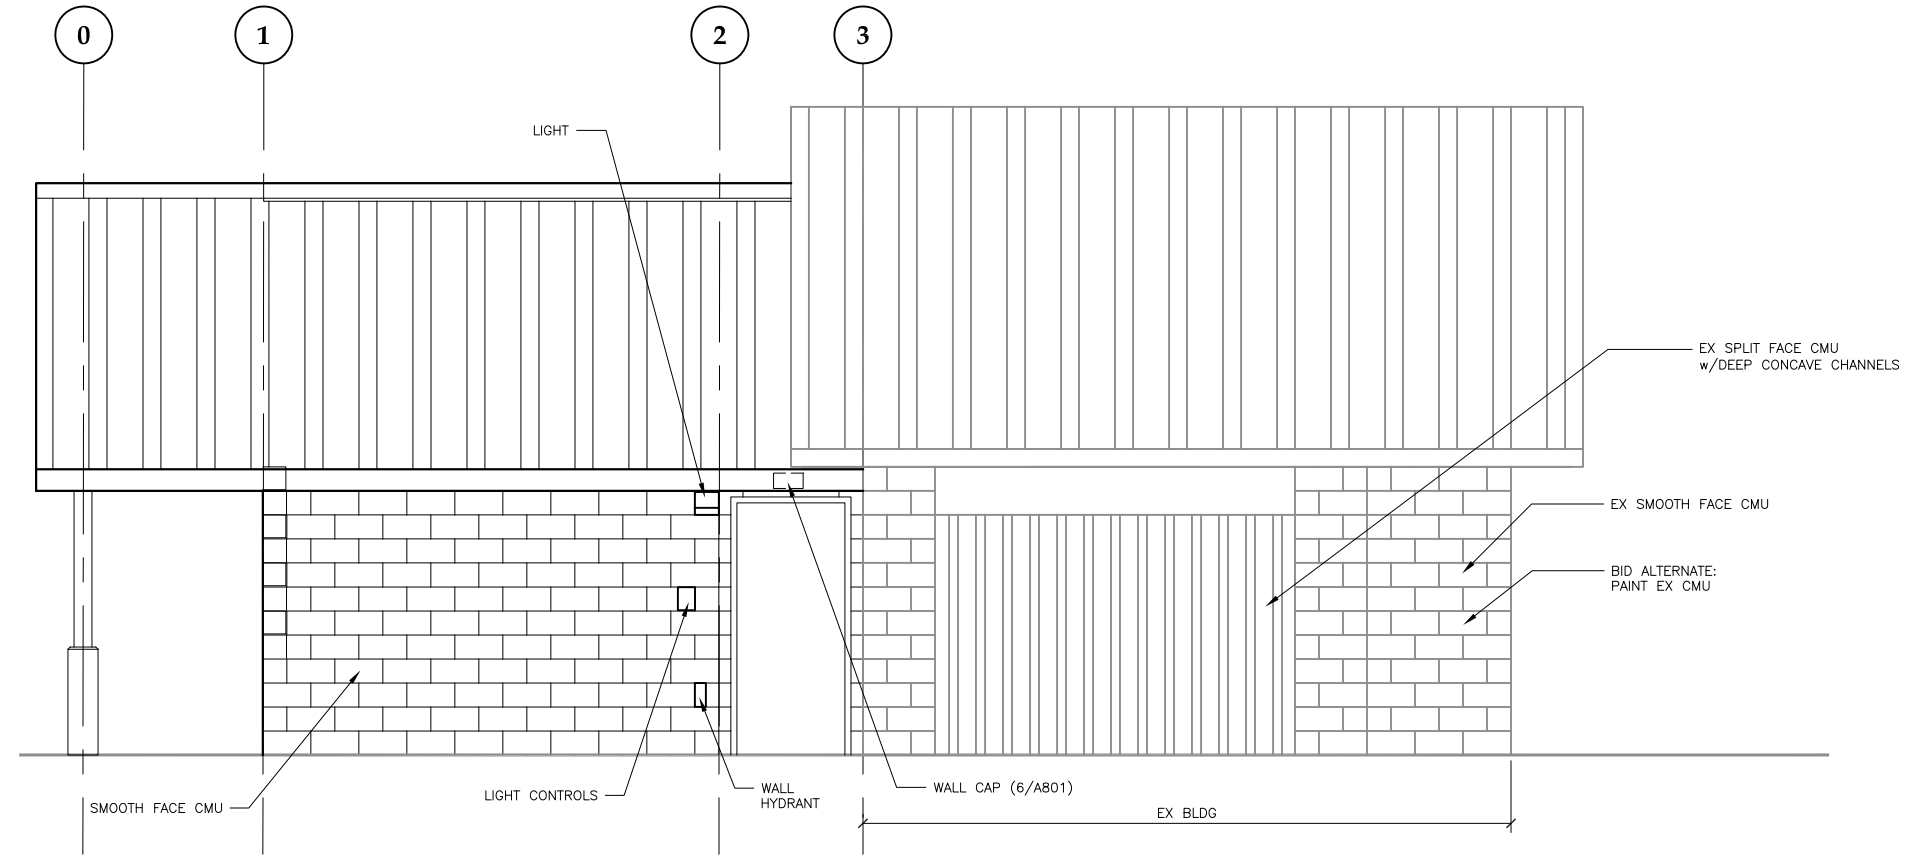

**2 EXTERIOR ELEVATION - MELVIN PARK** SCALE: 0 2' 4' 8'

**Jensen Yorba Lott Inc.**  
 522 West 10th Street  
 Juneau, Alaska 99801  
 phone 907-586-1070  
 fax 907-586-3959  
 jensenyorbalott.com

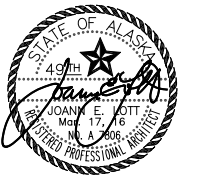


City & Borough of Juneau  
**CBJ PARKS RESTROOM AND CONCESSIONS IMPROVEMENTS**  
 Juneau, Alaska  
 CBJ Project NO. E16-165

REVISIONS  
 △  
 △  
 △  
 SHEET TITLE  
**EXTERIOR ELEVATIONS - MELVIN PARK**  
 DATE: March 16, 2016  
 FILE: 15023


**A310**

NOTE: HIGH PERFORMANCE COATING  
 © ALL NEW EXPOSED CMU

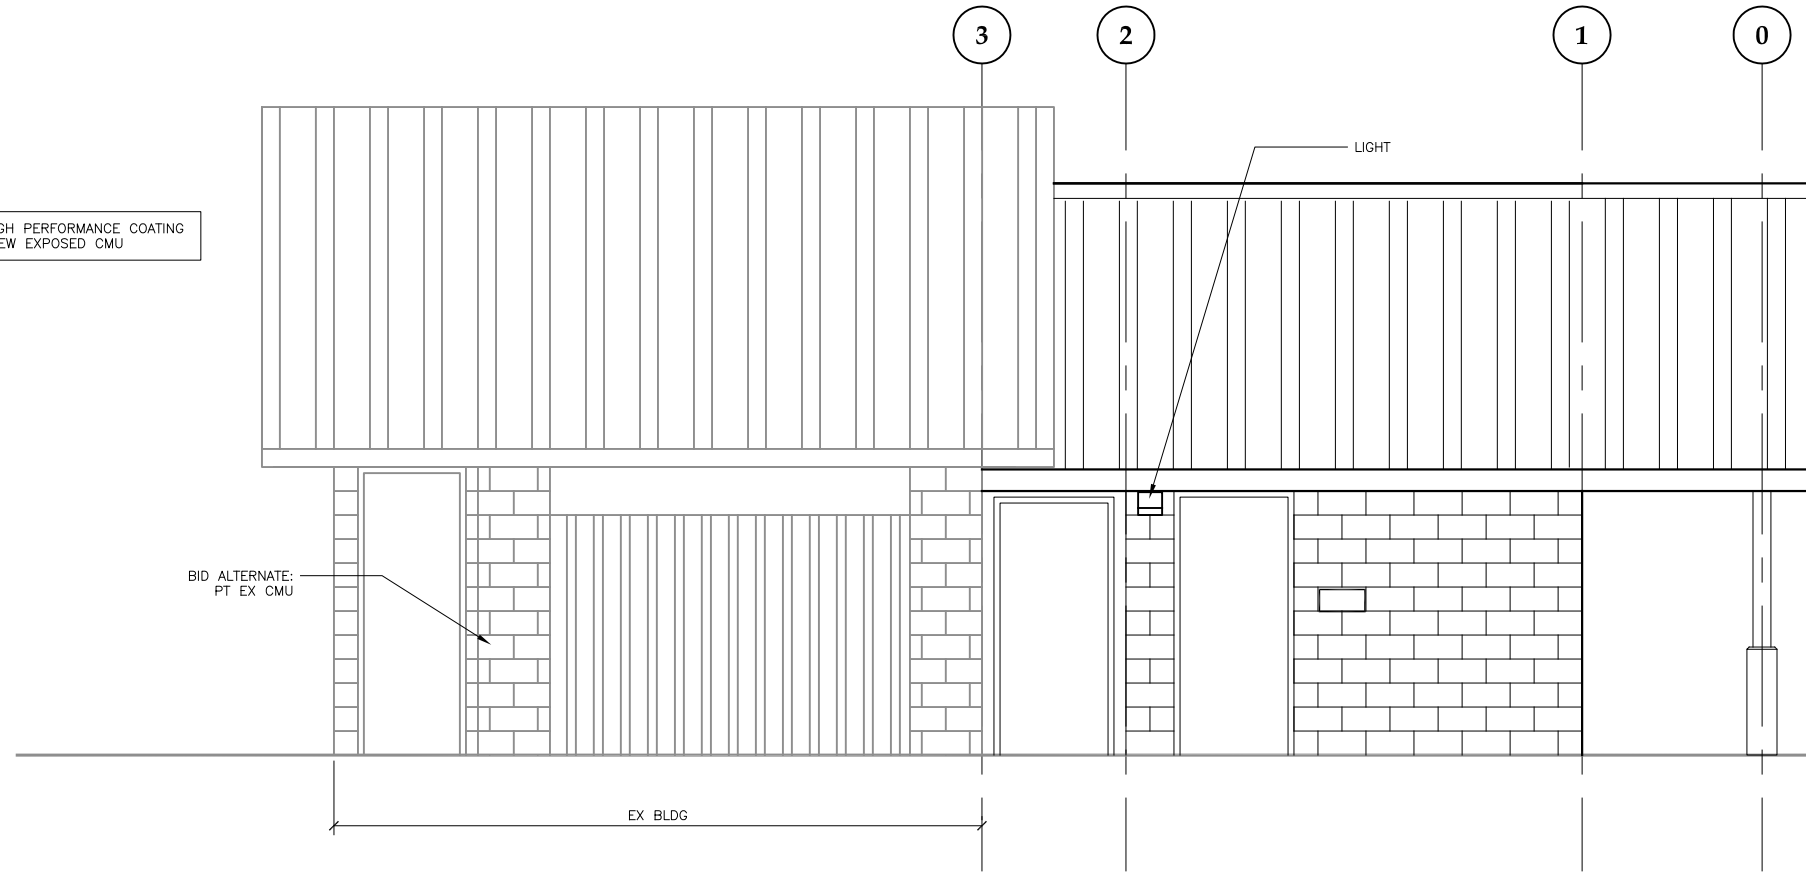


1 EXTERIOR ELEVATION - MELVIN PARK

SCALE: 0 2' 4' 8'

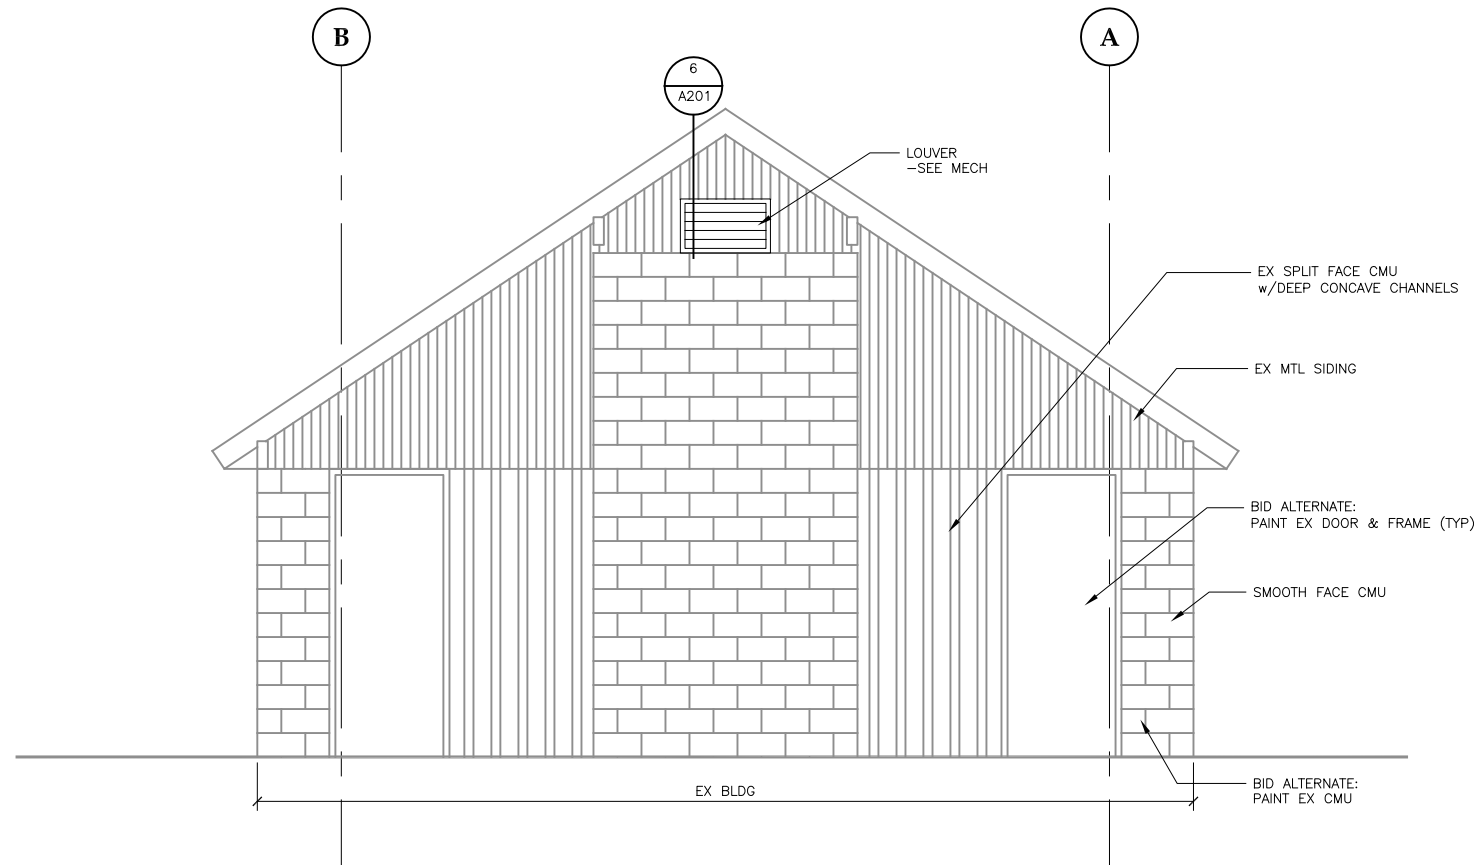

2 EXTERIOR ELEVATION - MELVIN PARK

SCALE: 0 2' 4' 8'

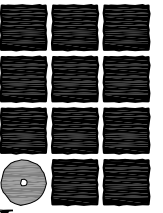

**Jensen  
Yorba  
Lott  
Inc.**

522 West 10th Street  
 Juneau, Alaska 99801  
 phone 907-586-1070  
 fax 907-586-3959  
 jensenyorbalott.com



City & Borough of Juneau  
**CBJ PARKS RESTROOM AND  
 CONCESSIONS IMPROVEMENTS**  
 Juneau, Alaska  
 CBJ Project NO. E16-165

REVISIONS



SHEET TITLE


EXTERIOR  
 ELEVATION -  
 MELVIN PARK

DATE: March 16, 2016

FILE: 15023


**A311**



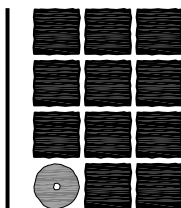


**Jensen  
Yorba  
Lott  
Inc.**

522 West 10th Street  
Juneau, Alaska 99801  
phone 907-586-1070  
fax 907-586-3959  
jensenyorbalott.com

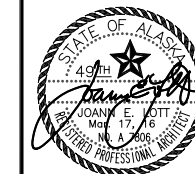

City & Borough of Juneau  
**CBJ PARKS RESTROOM AND  
CONCESSIONS IMPROVEMENTS**  
Juneau, Alaska  
CBJ Project NO. E16-165

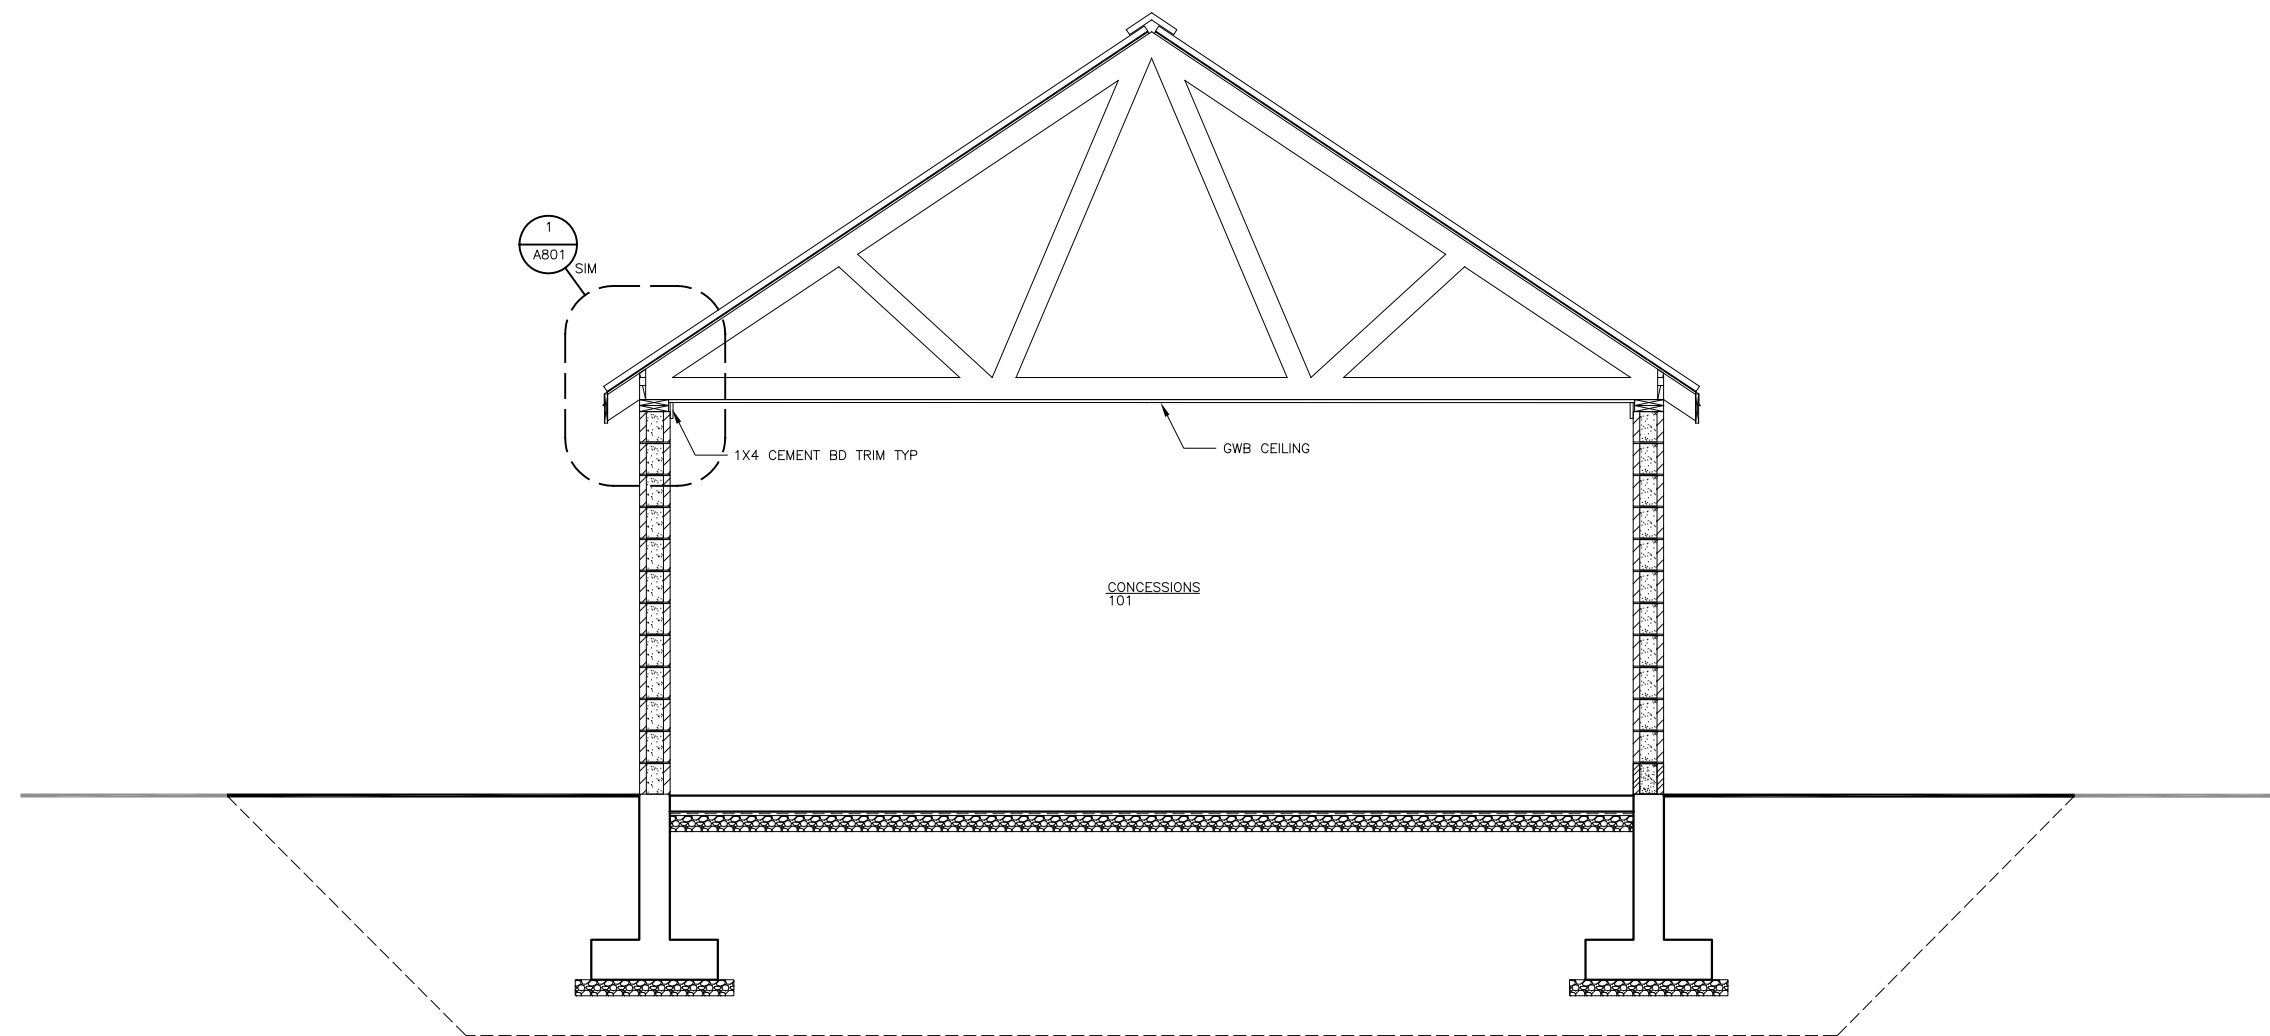

1 BUILDING SECTION - MELVIN PARK


SCALE: 0 1' 2' 4'

REVISIONS  
△  
△  
△

SHEET TITLE  
BUILDING  
SECTION -  
MELVIN PARK


DATE: March 16, 2016  
FILE: 15023

**A312**

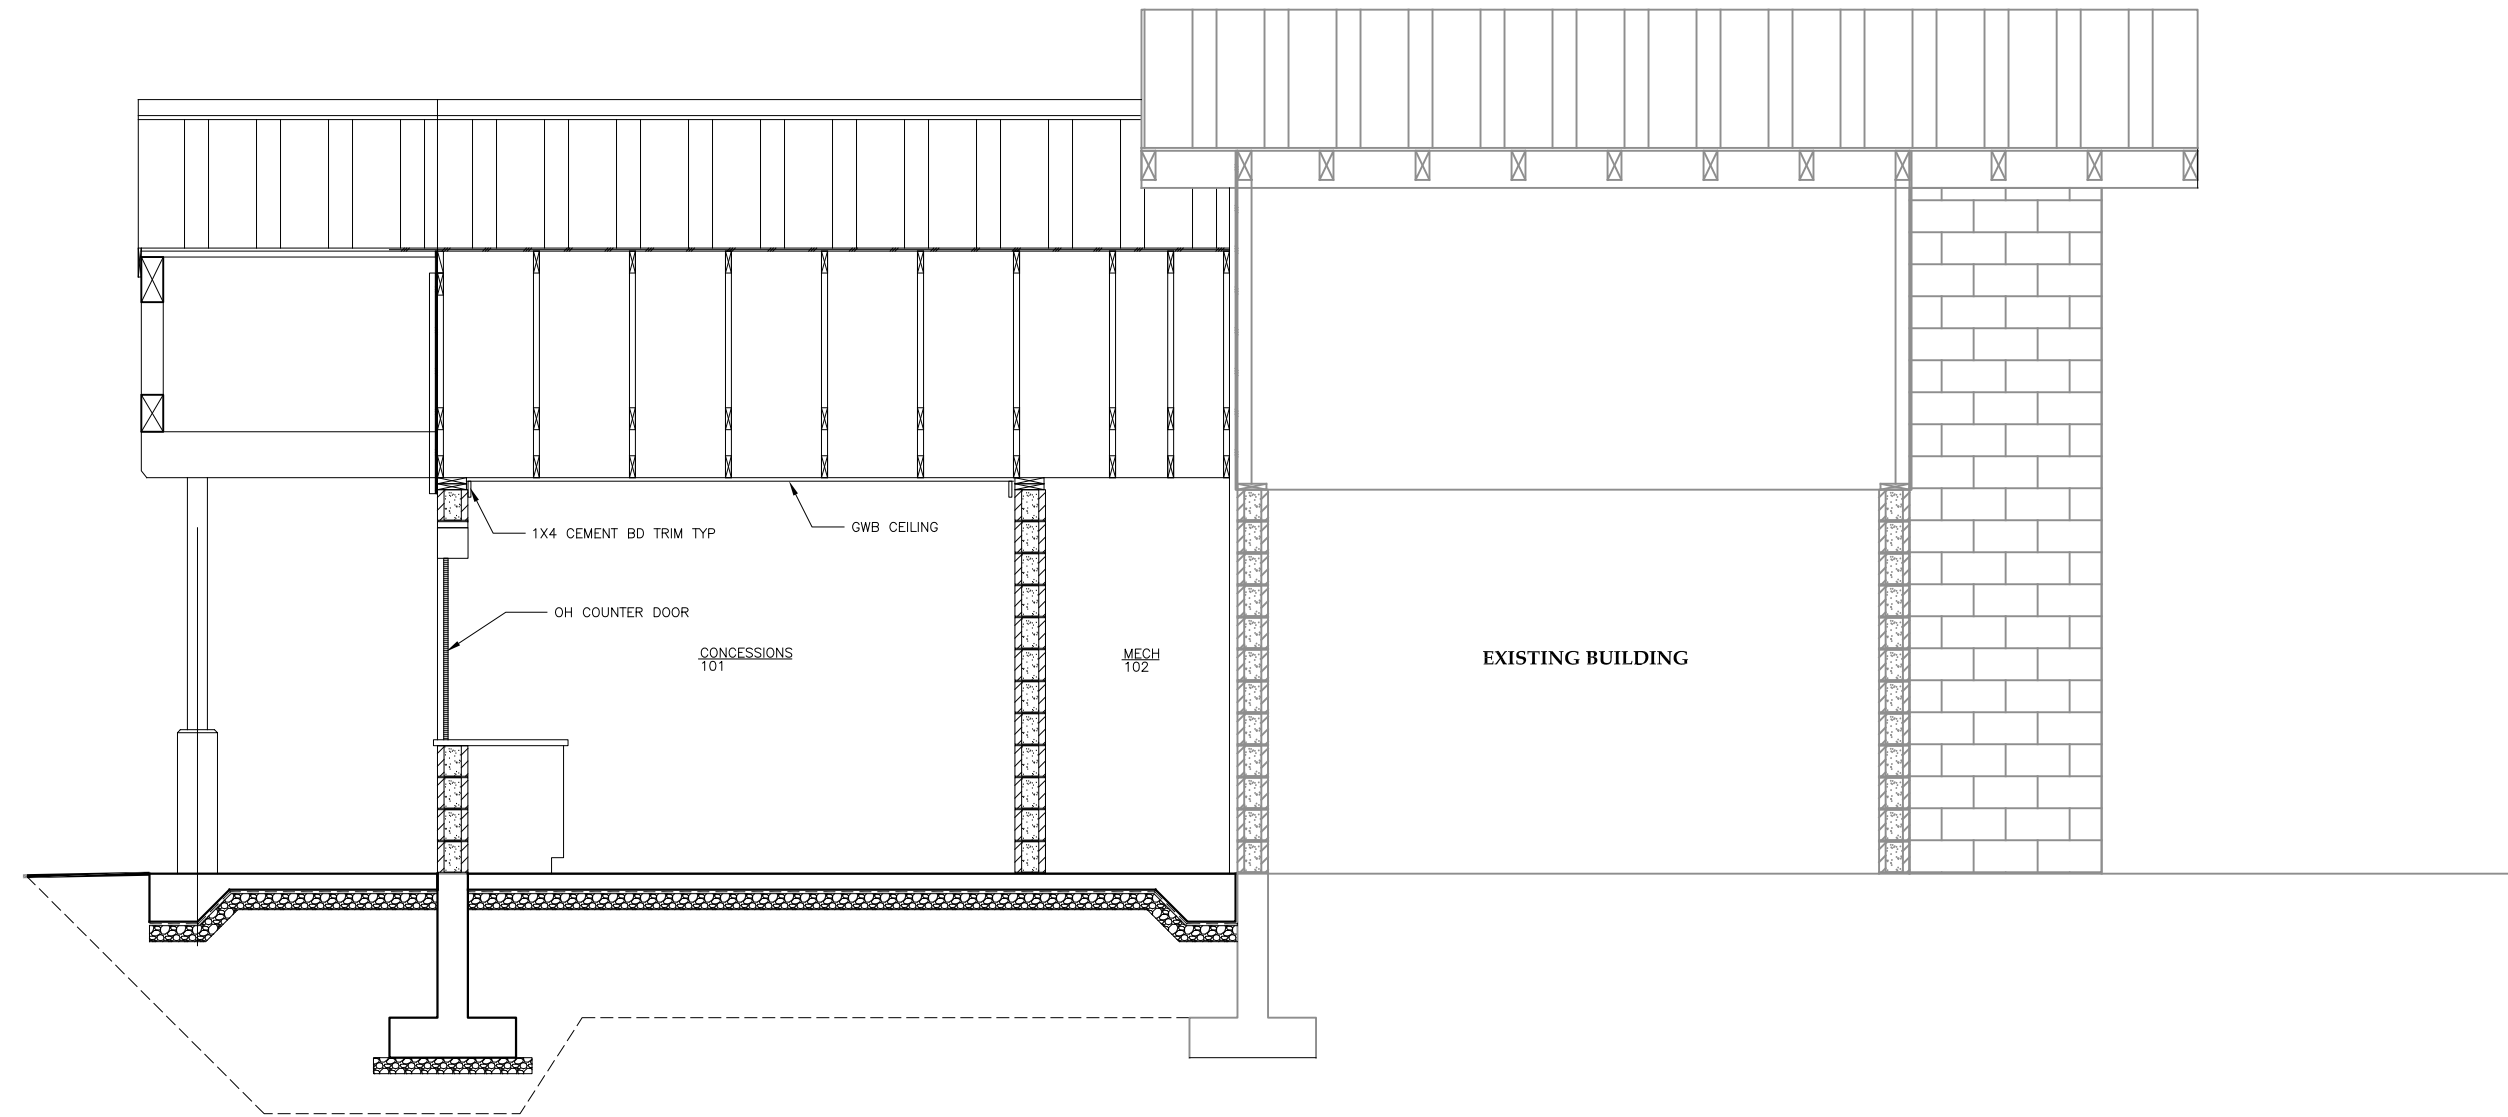

1 BUILDING SECTION - MELVIN PARK


SCALE: 0 1' 2' 4'

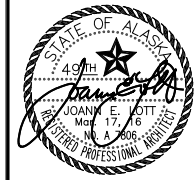


City & Borough of Juneau  
**CBJ PARKS RESTROOM AND  
CONCESSIONS IMPROVEMENTS**  
Juneau, Alaska  
CBJ Project NO. E16-165

REVISIONS


SHEET TITLE  
**BUILDING  
SECTION -  
MELVIN PARK**  
.  
DATE: March 16, 2016  
FILE: 15023

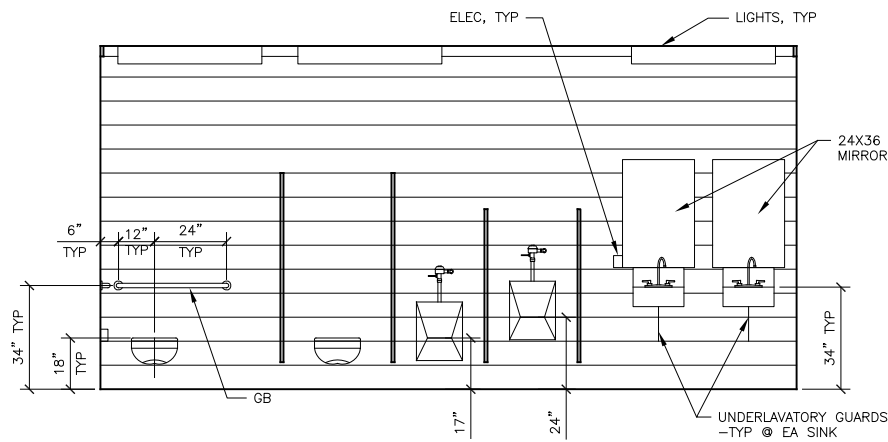


1 MEN'S

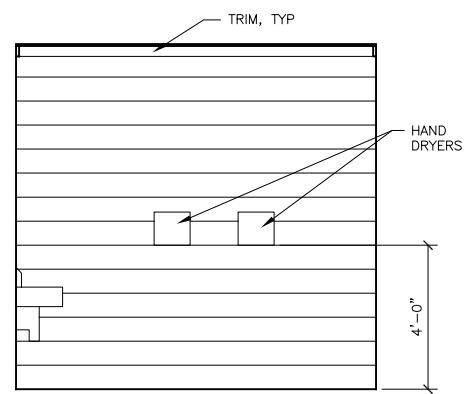


2 MEN'S

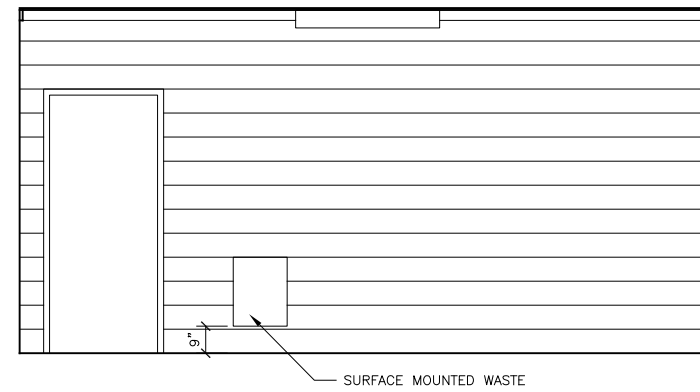


3 MEN'S

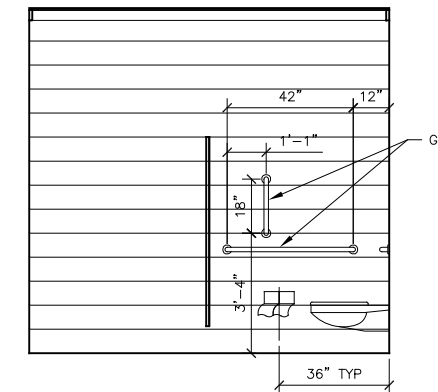


4 MEN'S

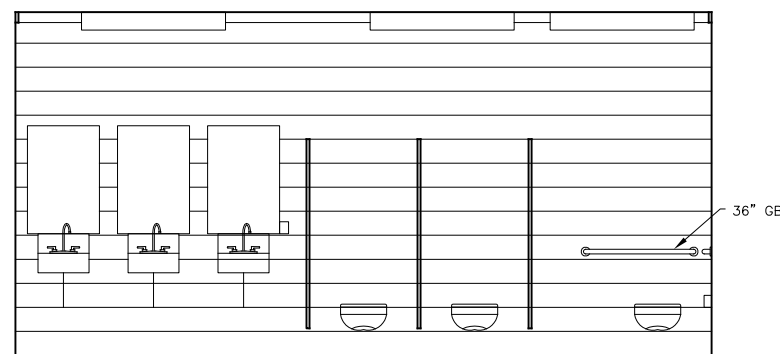


5 WOMEN'S

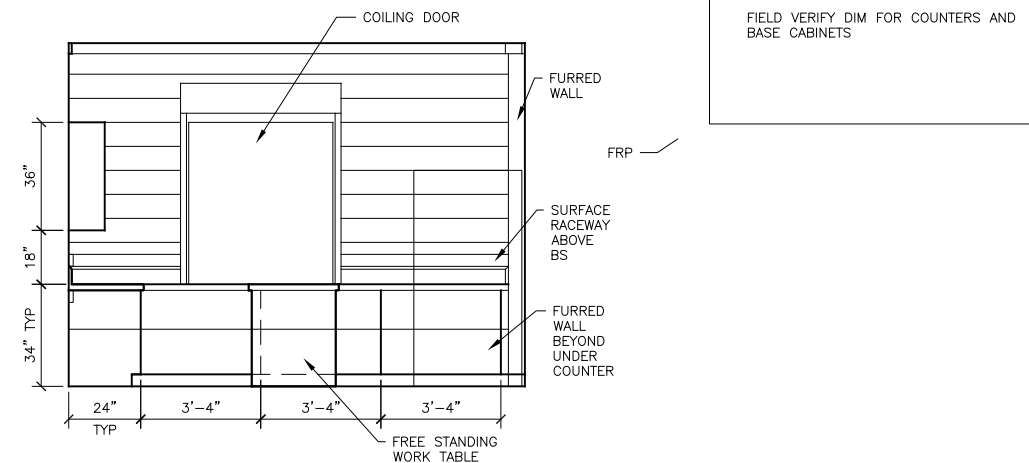


6 CONCESSIONS

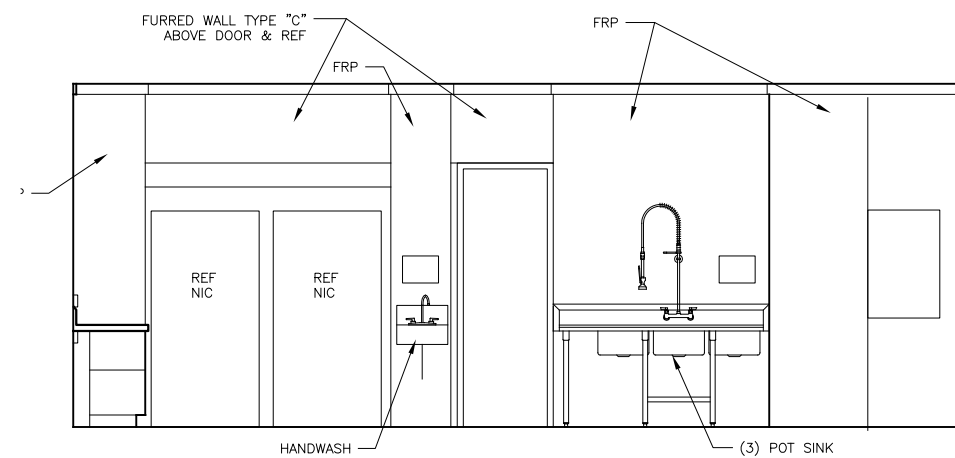

7 CONCESSIONS

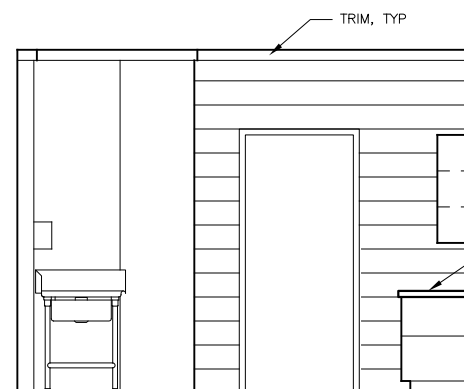


8 CONCESSIONS

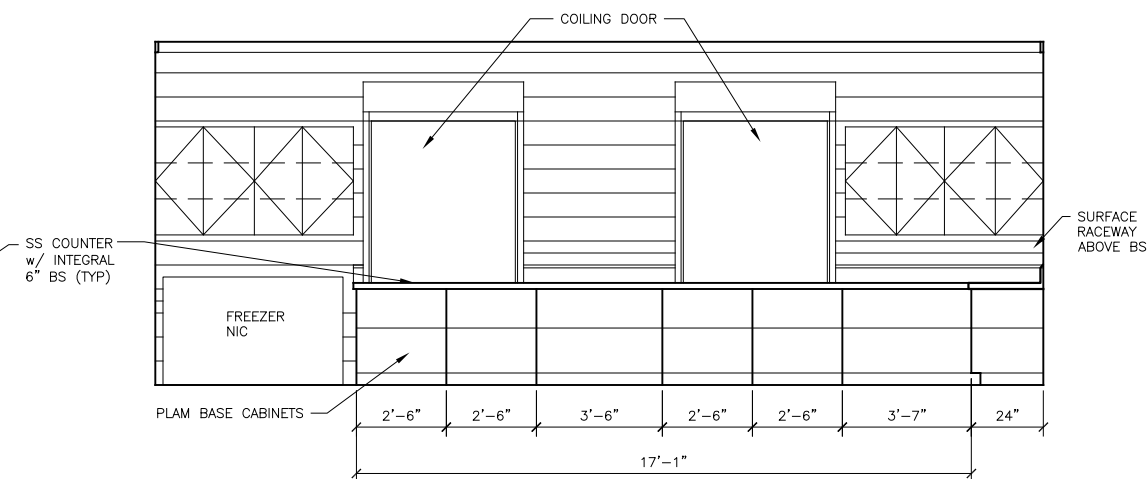


9 CONCESSIONS

SCALE: 0 2' 4' 8'

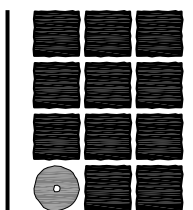

**Jensen  
Yorba  
Lott**  
Inc.

522 West 10th Street  
Juneau, Alaska 99801  
phone 907-586-1070  
fax 907-586-3959  
jensenyorbalt.com

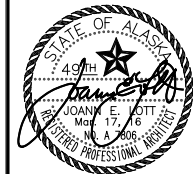

City & Borough of Juneau  
**CBJ PARKS RESTROOM AND  
CONCESSIONS IMPROVEMENTS**  
Juneau, Alaska  
CBJ Project NO. E16-165


REVISIONS




SHEET TITLE  
INTERIOR  
ELEVATIONS  
DIMOND PARK

DATE: March 16, 2016  
FILE: 15023


**A501**

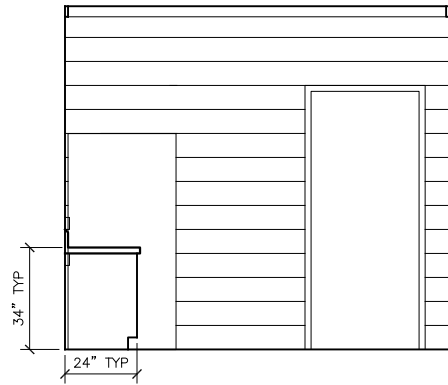


1 CONCESSIONS

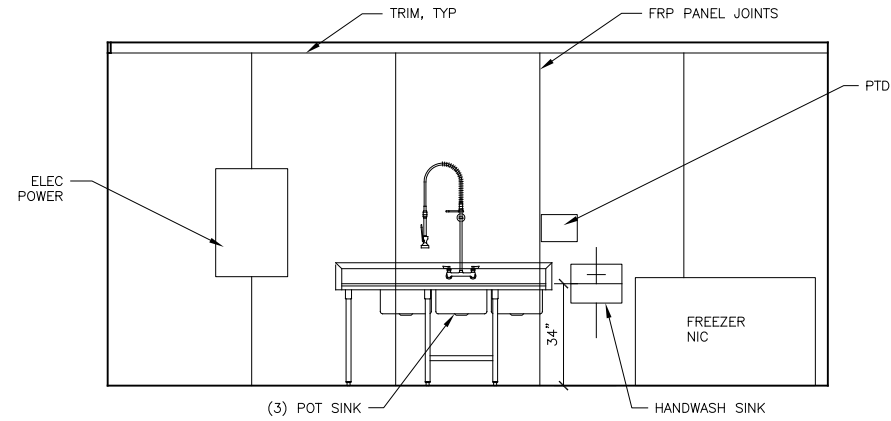


2 CONCESSIONS

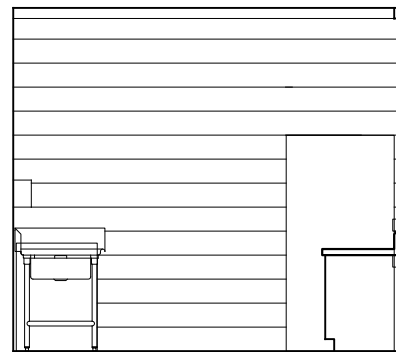

3 CONCESSIONS

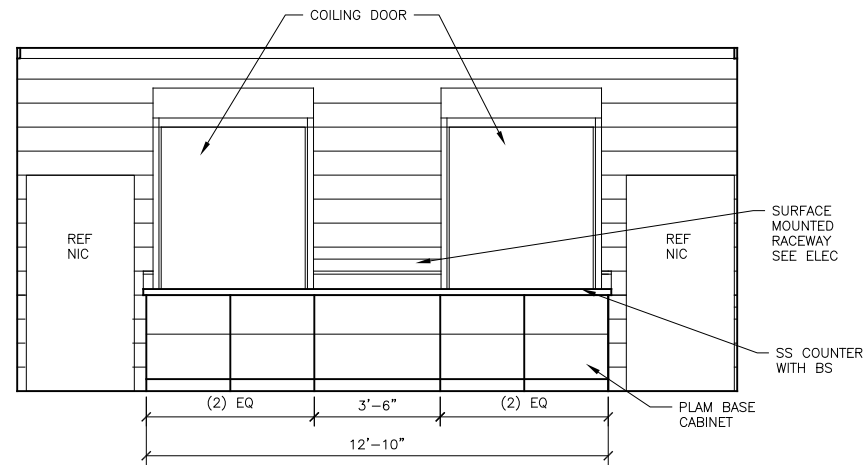


4 CONCESSIONS

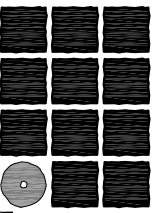

**Jensen  
Yorba  
Lott**  
Inc.

522 West 10th Street  
Juneau, Alaska 99801  
phone 907-586-1070  
fax 907-586-3959  
jensenyorbalott.com

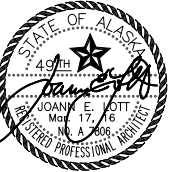

City & Borough of Juneau  
**CBJ PARKS RESTROOM AND  
CONCESSIONS IMPROVEMENTS**  
Juneau, Alaska  
CBJ Project NO. E16-165


REVISIONS


△	
△	
△	

SHEET TITLE  
**INTERIOR  
ELEVATIONS  
MELVIN PARK**

DATE: March 16, 2016  
FILE: 15023


**A510**

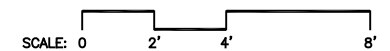

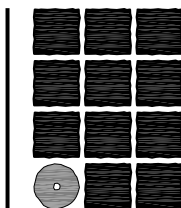

**Jensen  
Yorba  
Lott  
Inc.**

522 West 10th Street  
Juneau, Alaska 99801  
phone 907-586-1070  
fax 907-586-3959  
jensenyorbalott.com

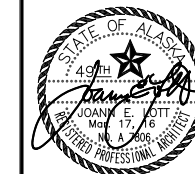

City & Borough of Juneau  
**CBJ PARKS RESTROOM AND  
CONCESSIONS IMPROVEMENTS**  
Juneau, Alaska  
CBJ Project NO. E16-165

REVISIONS




SHEET TITLE

**REFLECTED  
CEILING PLAN  
DIMOND PARK**

DATE: March 16, 2016

FILE: 15023


**A601**

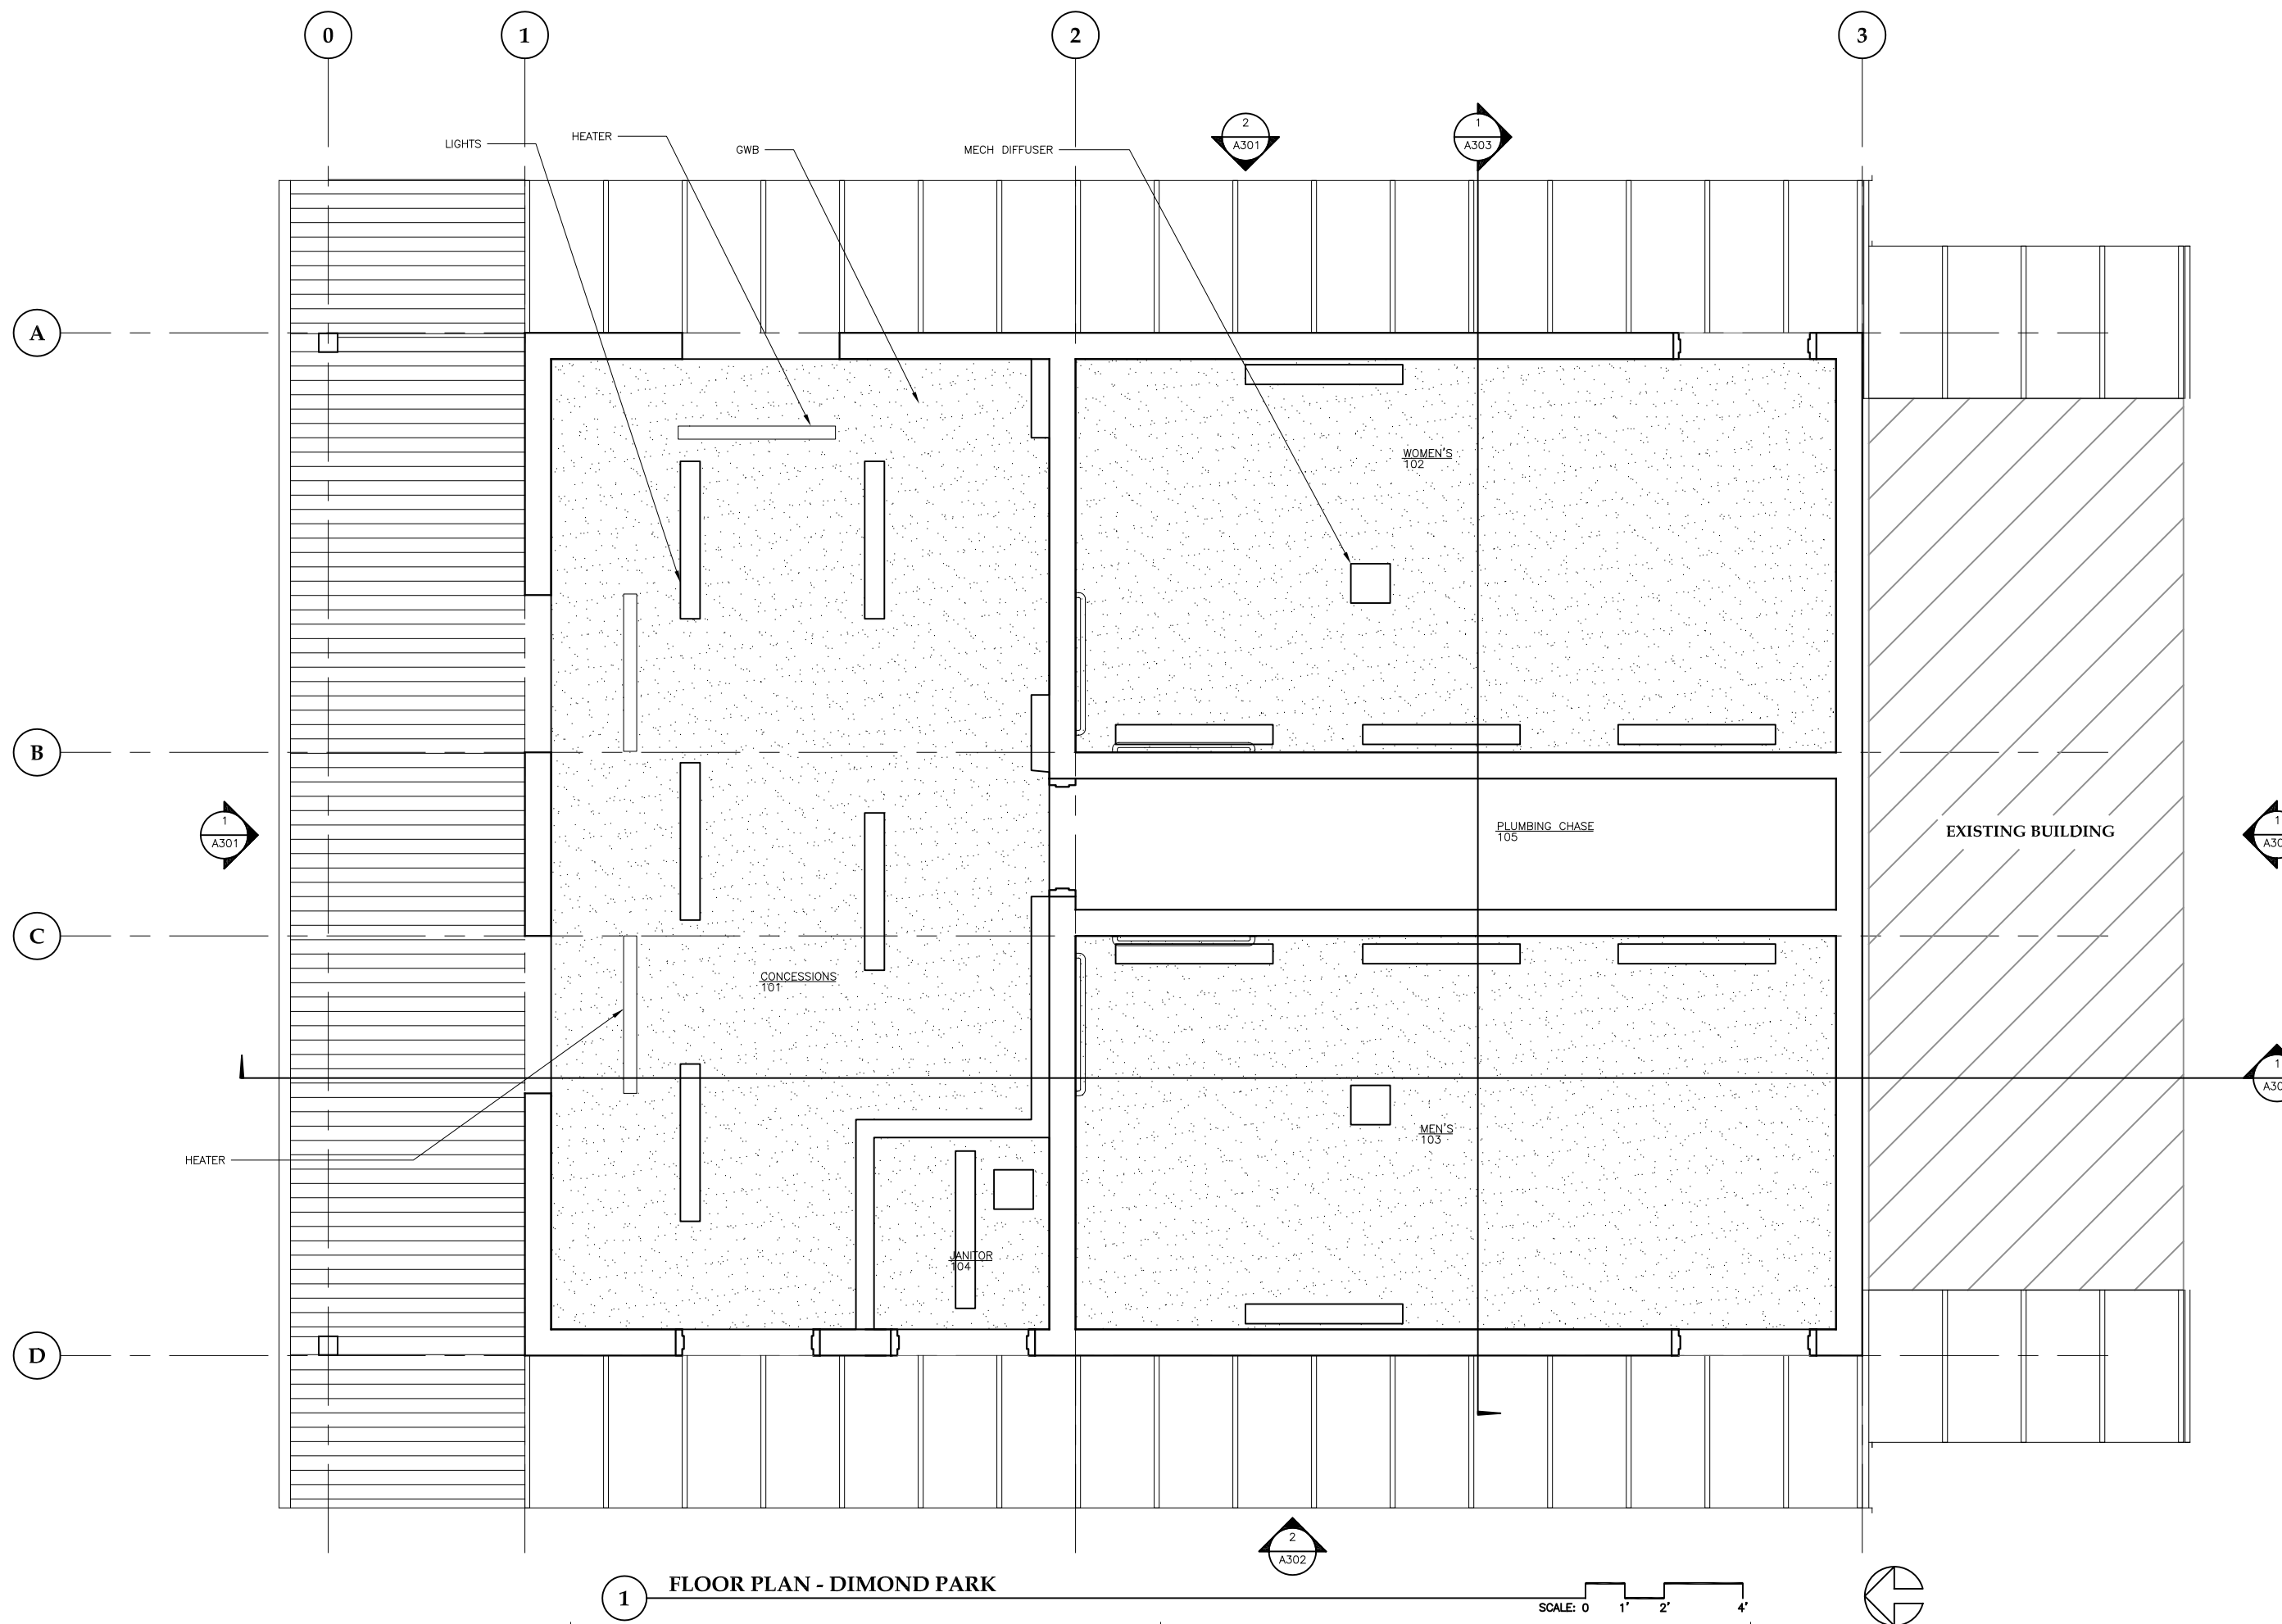

**1 FLOOR PLAN - DIMOND PARK**



SCALE: 0 1' 2' 4'



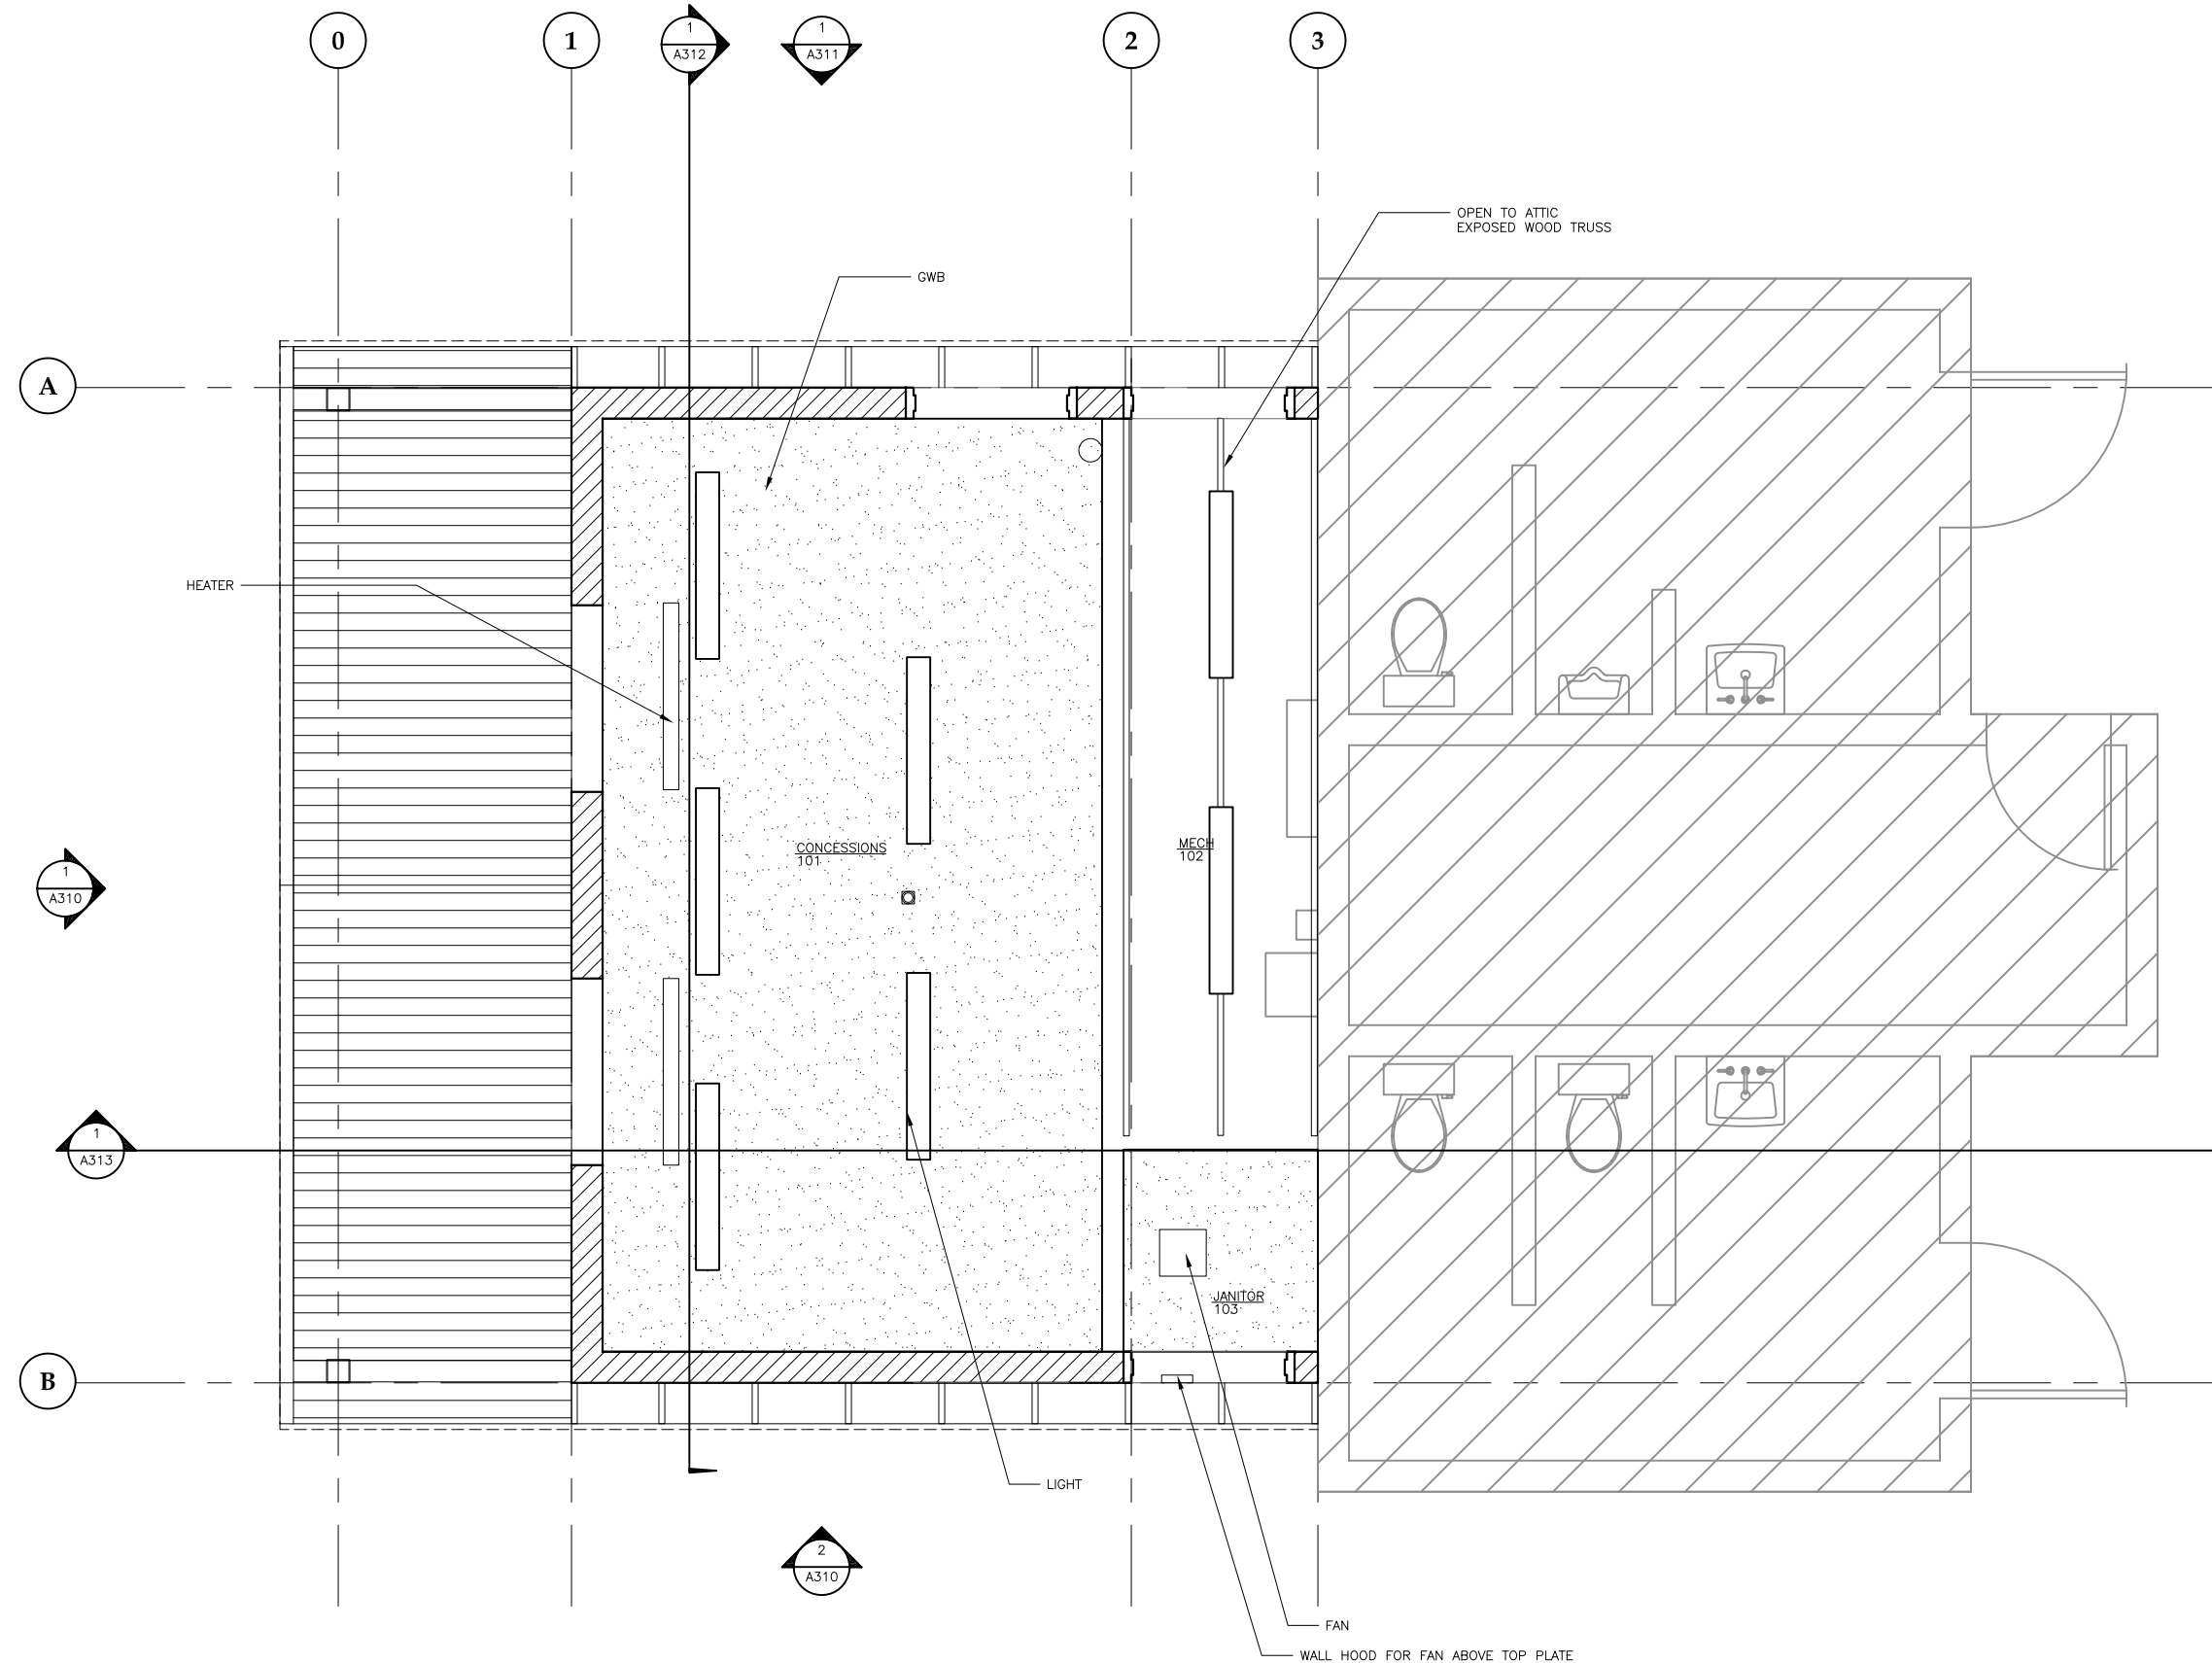

1 FLOOR PLAN - MELVIN PARK

SCALE: 0 1' 2' 4'

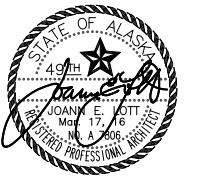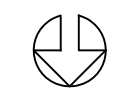


City & Borough of Juneau  
**CBJ PARKS RESTROOM AND CONCESSIONS IMPROVEMENTS**  
Juneau, Alaska  
CBJ Project NO. E16-165


REVISIONS


SHEET TITLE  
**REFLECTED CEILING PLAN- MELVIN PARK**


DATE: March 16, 2016  
FILE: 15023

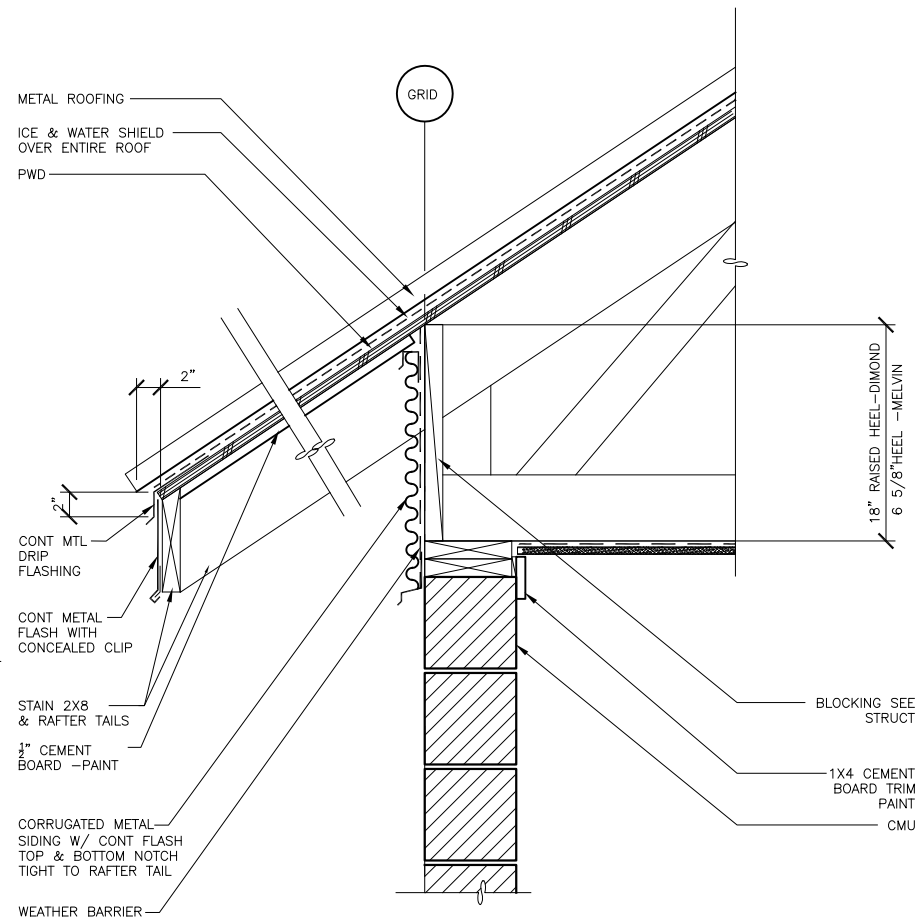


**1 EAVE DETAIL**  
15023/X\_A801-4 SCALE: 0 6" 1' 2'

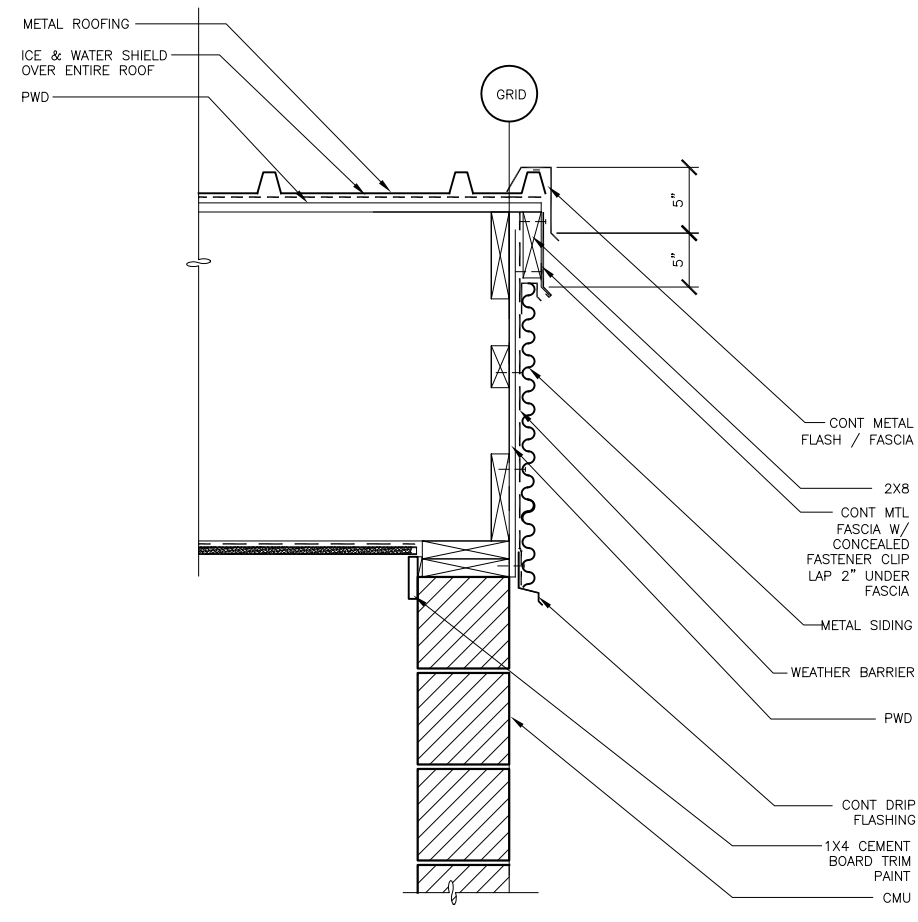


**2 RAKE DETAIL**  
15023/X\_A801-5 SCALE: 0 6" 1' 2'

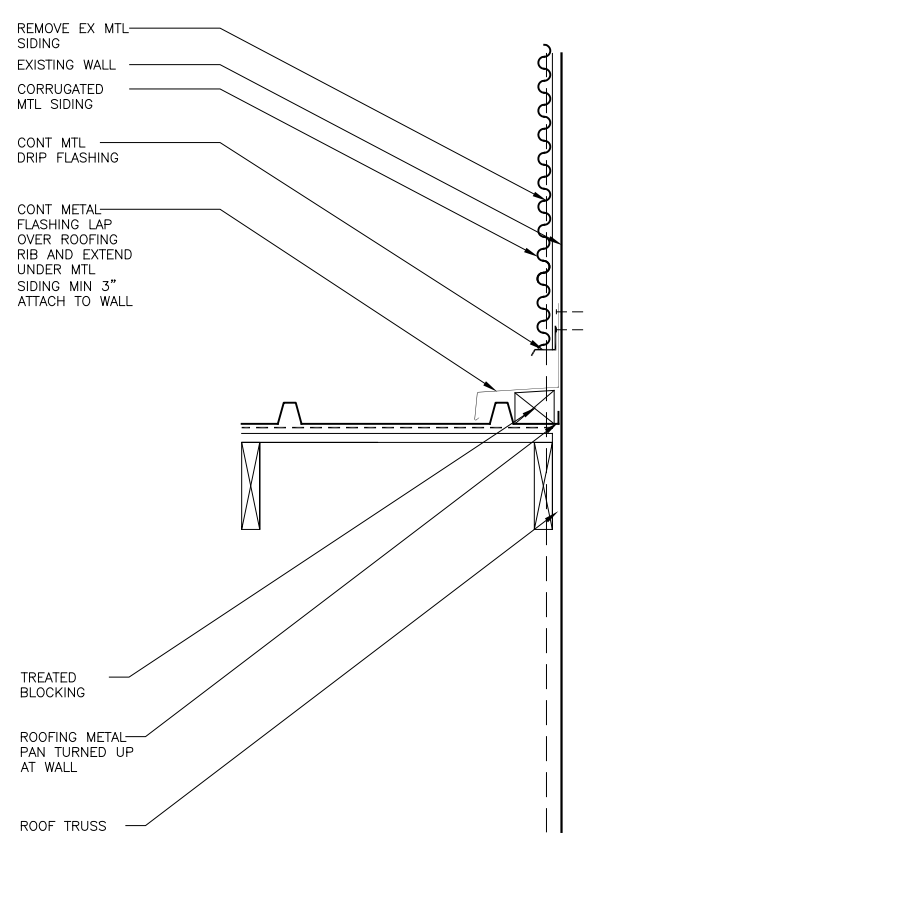


**3 ROOF TO WALL**  
15023/X\_A801-5 SCALE: 0 6" 1' 2'

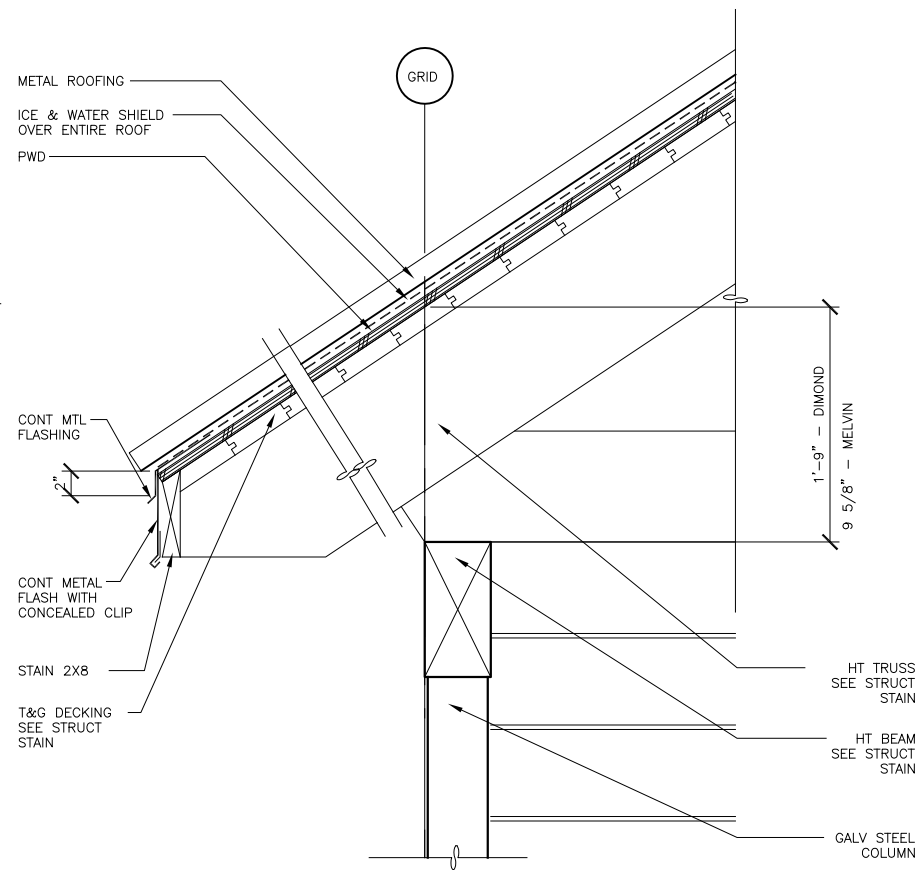


**4 EAVE DETAIL @ T&G DECKING**  
15023/X\_A801-4 SCALE: 0 6" 1' 2'

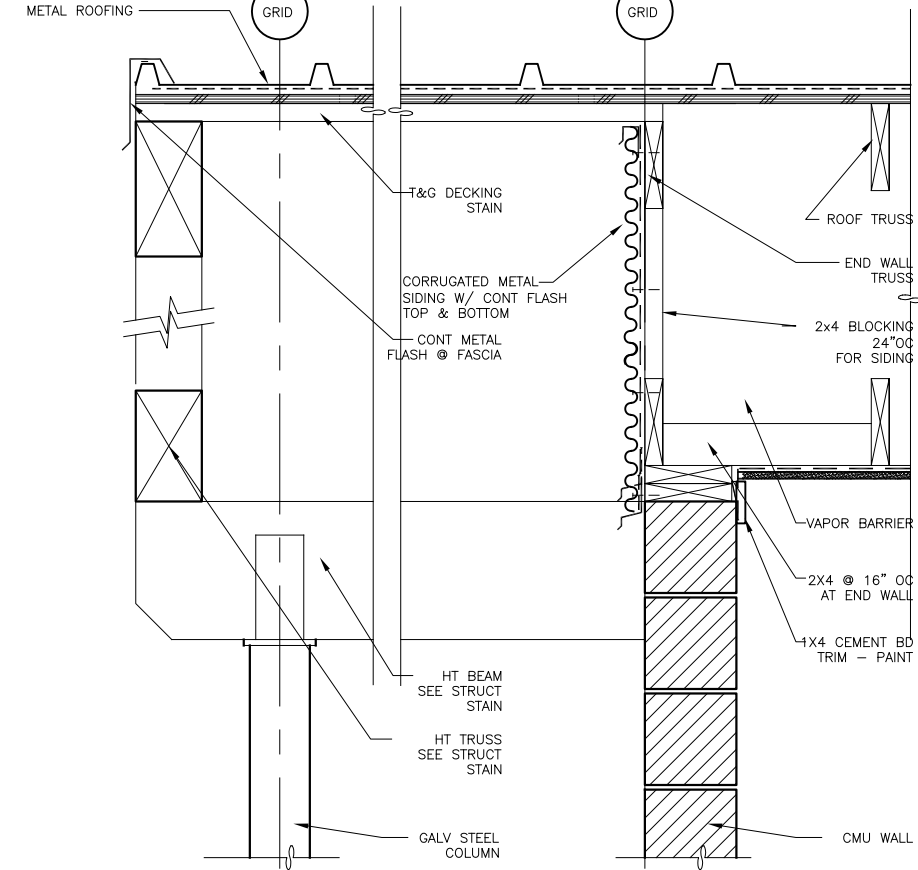

**5 RAKE & WALL @ T&G DECKING**  
15023/X\_A801-5 SCALE: 0 6" 1' 2'

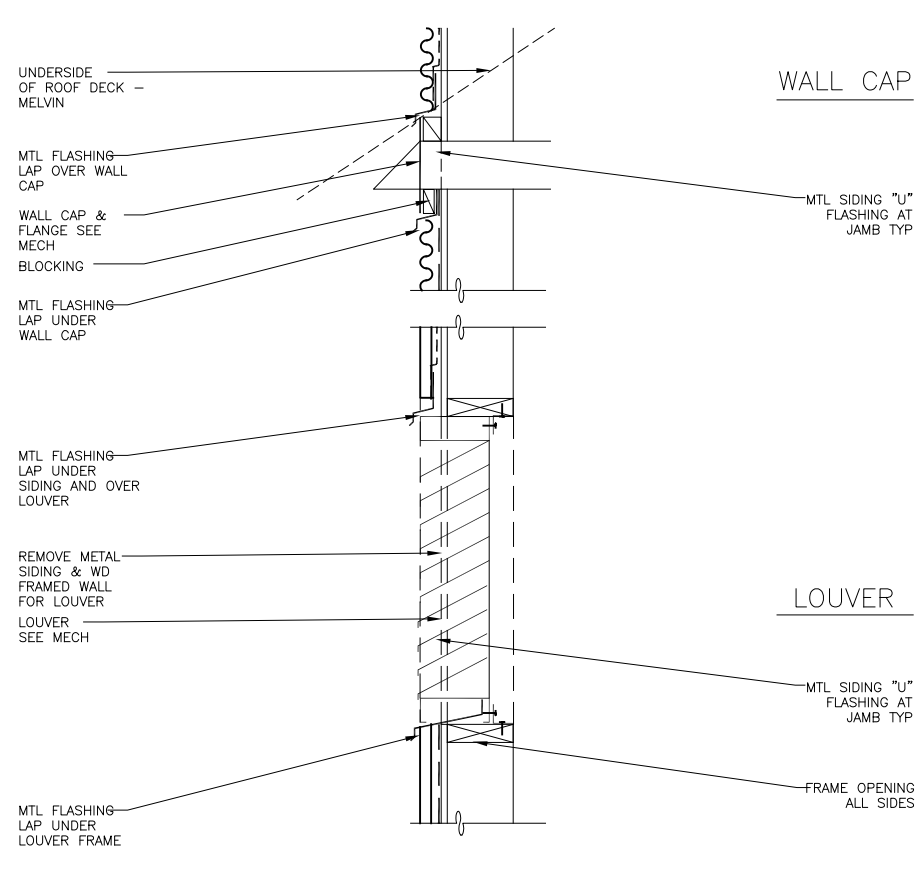

**6 TYP LOUVER/WALL CAP**  
15023/X\_A801-5 SCALE: 0 6" 1' 2'

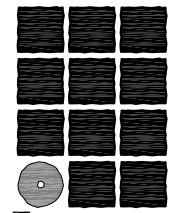

**Jensen  
Yorba  
Lott  
Inc.**

522 West 10th Street  
Juneau, Alaska 99801  
phone 907-586-1070  
fax 907-586-3959  
jensenyorbalt.com



**City & Borough of Juneau  
CBJ PARKS RESTROOM AND  
CONCESSIONS IMPROVEMENTS**  
Juneau, Alaska  
CBJ Project NO. E16-165

REVISIONS


--	--

△ .  
△ .  
△ .


SHEET TITLE  
**EXTERIOR DETAILS**

DATE: March 16, 2016  
FILE: 15023


**A801**

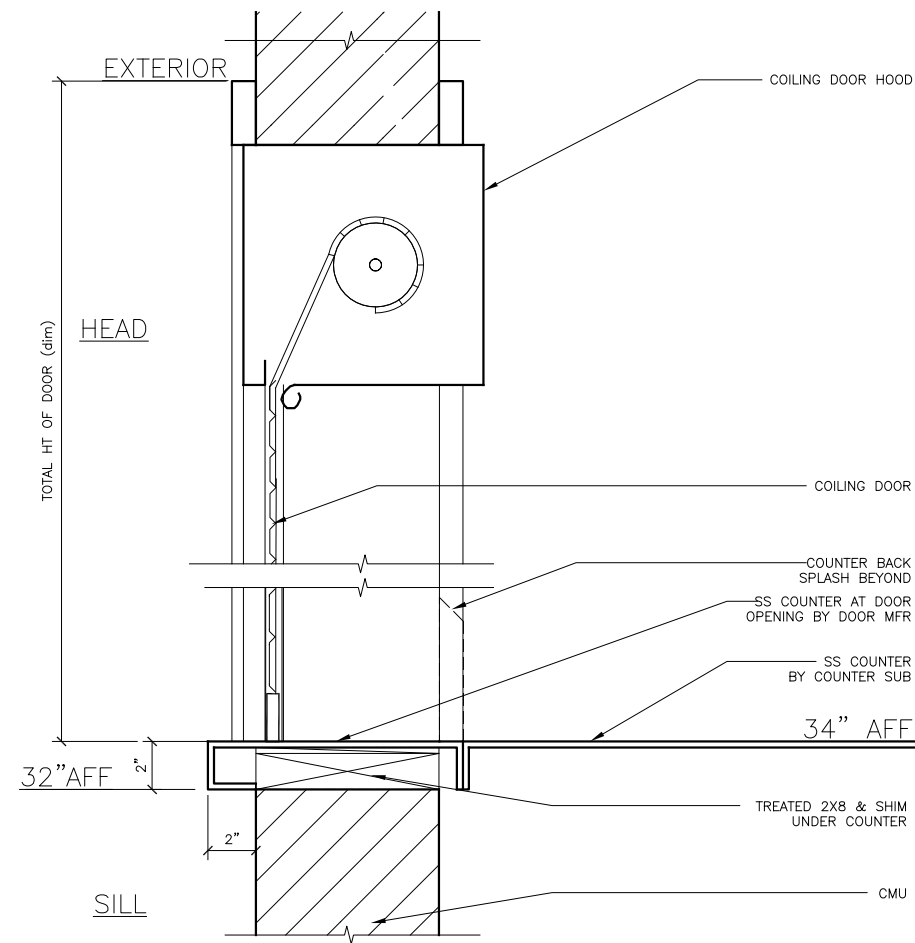


**2 COILING DOOR HEAD & SILL**  
15023/X\_A802-2 SCALE: 0 3" 6" 12"

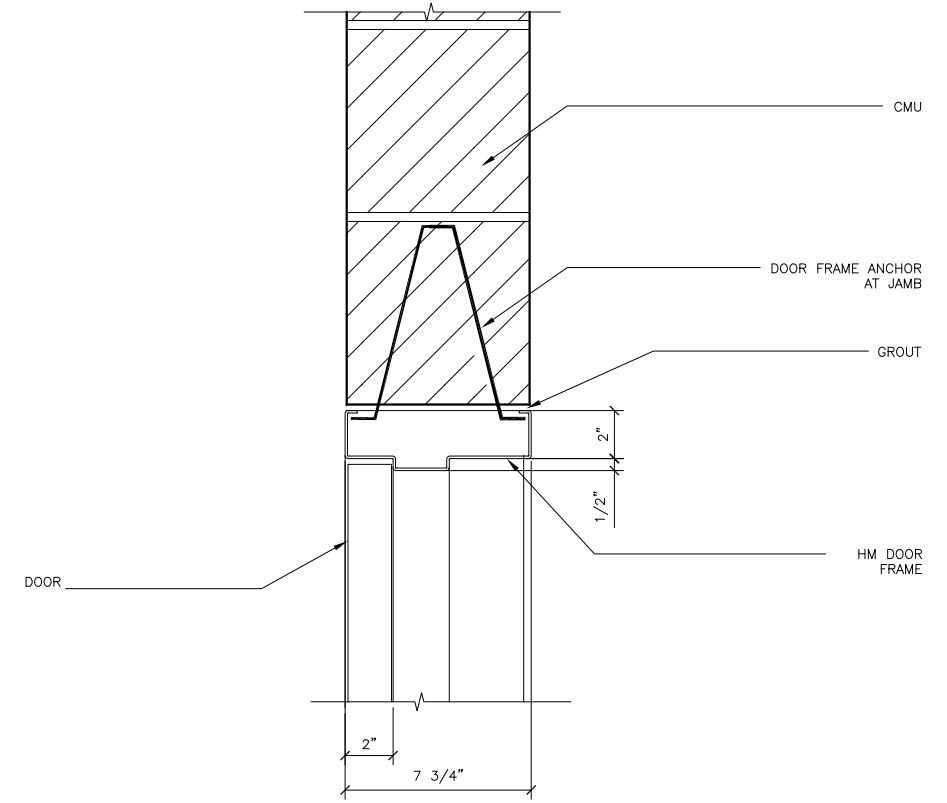


**3 TYPICAL DOOR HEAD (SIM @ JAMB)**  
15023/X\_A802-3 SCALE: 0 3" 6" 12"

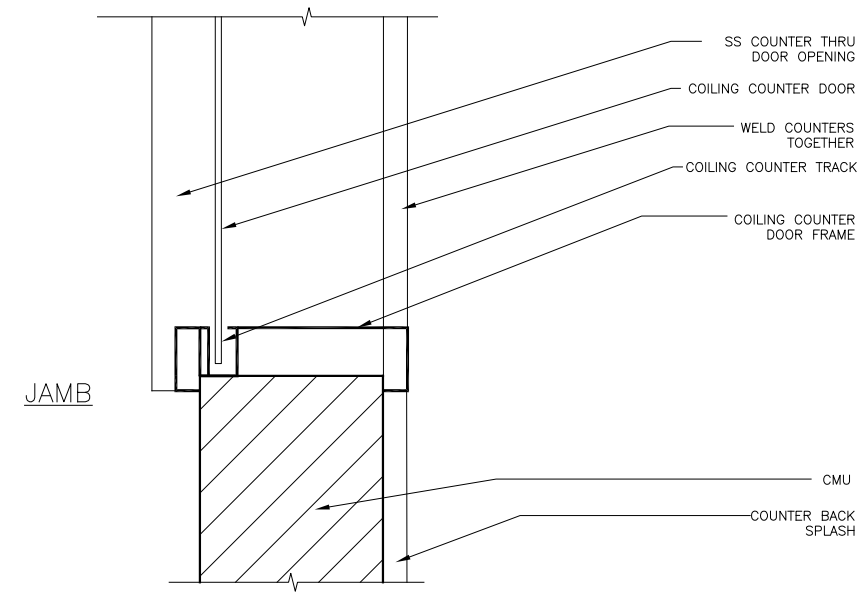

**5 COILING DOOR JAMB**  
15023/X\_A802-2 SCALE: 0 3" 6" 12"

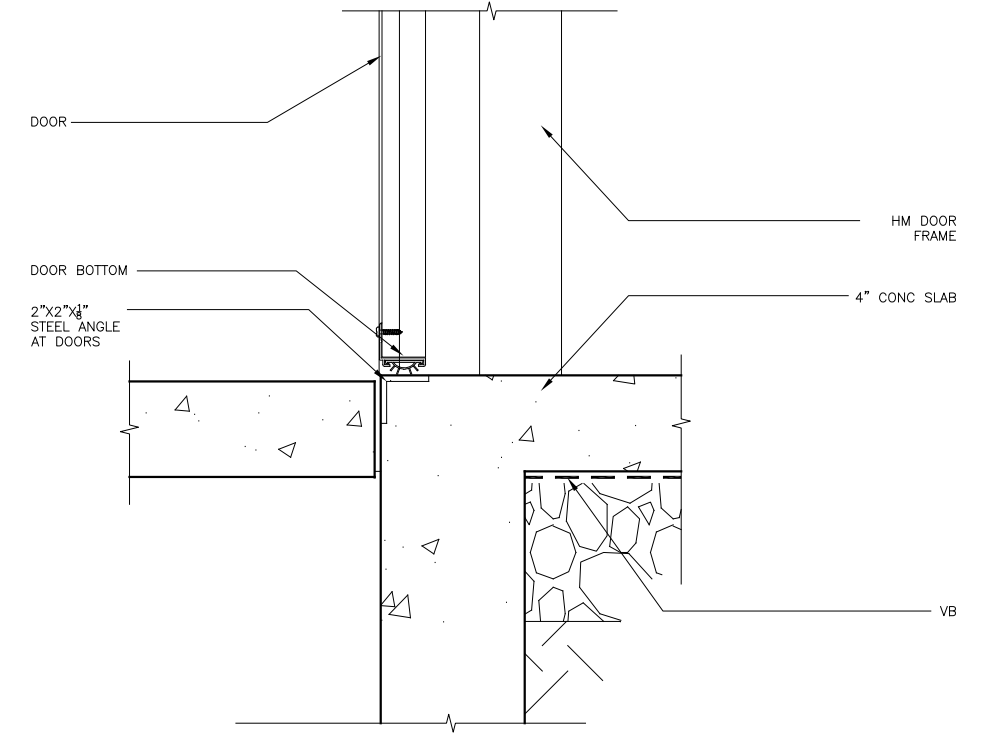


**6 TYPICAL DOOR SILL**  
15023/X\_A802-3 SCALE: 0 3" 6" 12"

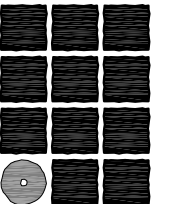

**Jensen  
Yorba  
Lott  
Inc.**

522 West 10th Street  
Juneau, Alaska 99801  
phone 907-586-1070  
fax 907-586-3959  
jensenyorbalott.com

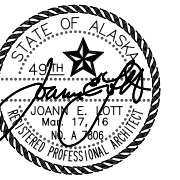

**City & Borough of Juneau  
CBJ PARKS RESTROOM AND  
CONCESSIONS IMPROVEMENTS**  
Juneau, Alaska  
CBJ Project NO. E16-165

REVISIONS
△
△
△

SHEET TITLE  
**EXTERIOR DETAILS**  
DATE: March 16, 2016  
FILE: 15023

**A802**