

JUNEAU SCHOOL DISTRICT DZANTIK' I HEENI MIDDLE SCHOOL ROOF REPAIR JUNEAU, ALASKA JULY

2016

CBJ Contract No. BE 17-082

ARCHITECT JENSEN YORBA LOTT, INC


522 WEST 10TH STREET
JUNEAU, ALASKA 99801
(907) 586-1070
FAX (907) 586-3959

GENERAL NOTES:

1. EXISTING ROOF 4:12 SLOPE, TYP, UON
2. EXISTING ROOFING, 3 TAB ASPHALT SHINGLES, TYP, UON
3. TAB DOWN REPLACED AND REPAIRED ASPHALT SHINGLES, TYP
4. PREPARE AND RE-PAINT EXISTING DOWNSPOUTS, TYP
5. ASSUME FOR BIDDING PURPOSES 2,500 SQFT OF ASPHALT SHINGLE REPLACEMENT
6. ASSUME FOR BIDDING PURPOSES 40 EPDM PATCHES

SHEET INDEX

| | |
|------|-------------------------------|
| A001 | INDEX, ABBREVIATIONS, SYMBOLS |
| A101 | CONTRACTOR STAGING PLAN |
| A201 | EXISTING ROOF PLAN OVERALL |
| A202 | RENOVATION ROOF PLAN WEST |
| A203 | RENOVATION ROOF PLAN CENTER |
| A204 | RENOVATION ROOF PLAN EAST |
| A301 | EXTERIOR ELEVATIONS |
| A302 | EXTERIOR ELEVATIONS |
| A303 | EXTERIOR ELEVATIONS |

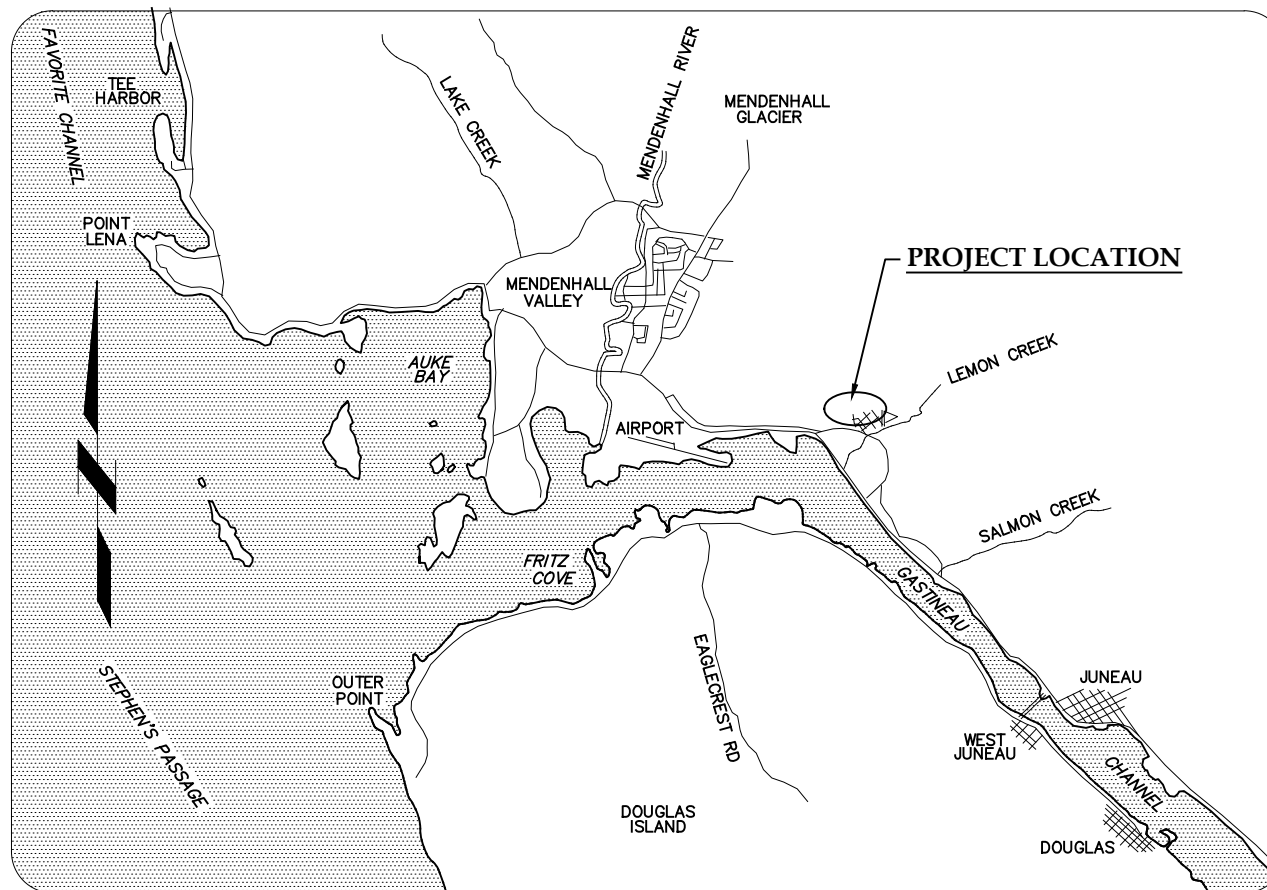



VICINITY MAP

NOT TO SCALE

ABBREVIATIONS

| | | | | | | | | | |
|--------|-------------------------------------|-------|----------------------------------|---------|--------------------------------------|--------|---------------------------------|------|--------------------|
| Z | ANGLE | EMER | EMERGENCY | LAM | LAMINATE | RH | ROBE HOOK | VEST | VESTIBULE |
| AC | ASPHALT CONCRETE | ENCL | ENCLOSURE | LAV | LAVATORY | RL | RAIN LEADER | VR | VAPOR RETARDER |
| ACM | ASBESTOS CONTAINING MATERIAL | EPDM | ETHYLENE PROPYLENE DIANE MONOMER | LB | POUND | RM | ROOM | WR | WASTE RECEPTACLE |
| ACP | ACOUSTICAL CEILING PANEL | EPS | EXPANDED POLYSTYRENE | LT | LIGHT | RO | ROUGH OPENING | WT | WEIGHT |
| ADJ | ADJUSTABLE | EQ | EQUAL | MIR | MIRROR | RUB | RUBBER | WFC | WEATHER FABRIC |
| AFF | ABOVE FINISH FLOOR | EQP | EQUIPMENT | MAX | MAXIMUM | SASU | SELF ADHERING SHEET | WD | WOOD |
| AIB | AIR INFILTRATION BARRIER | EX | EXISTING | MDO | MEDIUM DENSITY OVERLAD | SCD | SEAT COVER DISPENSER | WP | WATERPROOF |
| AL | ALUMINUM | EXT | EXTERIOR | MECH | MECHANICAL | SCH | SCHEDULE | WS | WASTE RECEPTACLE |
| APPROX | APPROXIMATE | FA | FIRE ALARM | MEMB | MEMBRANE | SF | SQUARE FOOT | WST | WEIGHT |
| ARCH | ARCHITECTURAL | FD | FLOOR DRAIN | MFR | MANUFACTURER | SFRM | SPRAYED FIRE-RESISTIVE MATERIAL | WF | WELDED WIRE FABRIC |
| ASB | ASBESTOS | FDN | FOUNDATION | MH | MANHOLE | | | | |
| BD | BOARD | FEC | FIRE EXTINGUISHER CABINET | MIN | MINIMUM | SHR | SHOWER | | |
| BLDG | BUILDING | FF | FINISH FLOOR | MISC | MISCELLANEOUS | SHTH | SHEATHING | | |
| BLKG | BLOCKING | FHC | FIRE HOSE CABINET | MTD | MOUNTED | SIM | SIMILAR | | |
| BM | BEAM | FIN | FINISH | MTL | METAL | SND | SANITARY NAPKIN DISPENSER | | |
| BOT | BOTTOM | FLR | FLOOR | MUL | MULLION | SNR | SANITARY NAPKIN RECEPTACLE | | |
| | | FLR | FLOOR | NIC | NOT IN CONTRACT | SPEC | SPECIFICATIONS | | |
| CAB | CABINET | FOC | FACE OF CONCRETE/CURB | NO OR # | NUMBER | SQ | SQUARE | | |
| CB | CATCH BASIN | FOF | FACE OF FINISH | NOM | NOMINAL | SQFT | SQUARE FOOT | | |
| CEM | CEMENT | FOS | FACE OF STUD | NTS | NOT TO SCALE | SQYD | SQUARE YARD | | |
| CG | CORNER GUARD | FRP | (GLASS) FIBER REINFORCED PLASTIC | OA | OVERALL | SS | STAINLESS STEEL | | |
| CI | CAST IRON | | | OC | ON CENTER | STA | STATION | | |
| CLG | CEILING | | | OD | OUTSIDE DIAMETER | STC | SOUND TRANSMISSION CLASS | | |
| COL | COLUMN | FR | FIRE RETARDANT | OFCI | OWNER FURNISHED CONTRACTOR INSTALLED | STD | STANDARD | | |
| CONC | CONCRETE | FTG | FOOTING | OFI | OWNER FURNISHED CONTRACTOR INSTALLED | STL | STEEL | | |
| CONT | CONTINUOUS | FURR | FURRING | OFI | OWNER FURNISHED CONTRACTOR INSTALLED | STOR | STORAGE | | |
| CTR | CENTER | | | OFD | OWNER INSTALLED OVERFLOW DRAIN | STRUCT | STRUCTURAL | | |
| CTS | COUNTERSUNK | GA | GAUGE | OSB | ORIENTED STRAND BOARD | SUSP | SUSPENDED | | |
| | | GALV | GALVANIZED | | | SY | SQUARE YARD | | |
| DBL | DOUBLE | GB | GRAB BAR | PL | PLATE | TB | TOWEL BAR | | |
| DEPT | DEPARTMENT | GL | GLASS | PLAM | PLASTIC LAMINATE | TC | TOP OF CURB | | |
| DF | DRINKING FOUNTAIN | GWB | GYPSON WALL BOARD | PLAS | PLASTER | TEL | TELEPHONE | | |
| DET | DETAIL | GYP | GYPSON | PC | PRE-CAST | TEMP | TEMPORARY | | |
| DIA | DIAMETER | | | PF | PRE-FINISHED | T&G | TONGUE & GROOVE | | |
| DIM | DIMENSION | HB | HOSE BIBB | PWD | PLYWOOD | TOC | TOP OF CONCRETE | | |
| DISP | DISPENSER | HDWD | HARDWOOD | | | TOD | TOP OF DECK | | |
| DN | DOWN | HM | HOLLOW METAL | | | TPD | TOILET PAPER DISPENSER | | |
| DR | DOOR | HORIZ | HORIZONTAL | | | TRD | TREAD | | |
| DS | DOWNSPOUT | HR | HOUR | | | TRTD | PRESSURE TREATED | | |
| DWG | DRAWING | HT | HEIGHT | | | TOW | TOP OF WALL | | |
| DWR | DRAWER | HW | HOT WATER | | | TYP | TYPICAL | | |
| | | ID | INSIDE DIAMETER | R | RISER | | | | |
| EA | EACH | INSUL | INSULATION | RAD | RADIUS | | | | |
| EF | EXHAUST FAN | INT | INTERIOR | RD | ROOF DRAIN | UL | UNDERWRITERS LABORATORIES | | |
| EFIS | EXTERIOR INSULATION & FINISH SYSTEM | | | REF | REFERENCE | UNF | UNFINISHED | | |
| | | JAN | JANITOR | REFR | REFRIGERATOR | UON | UNLESS OTHERWISE NOTED | | |
| EJ | EXPANSION JOINT | JT | JOINT | REINF | REINFORCED | UR | URINAL | | |
| EL | ELEVATION | LAB | LABORATORY | REQ | REQUIRED | | | | |
| ELEC | ELECTRICAL | | | RESIL | RESILIENT | VERT | VERTICAL | | |
| ELEV | ELEVATOR | | | | | | | | |


SYMBOLS

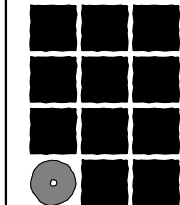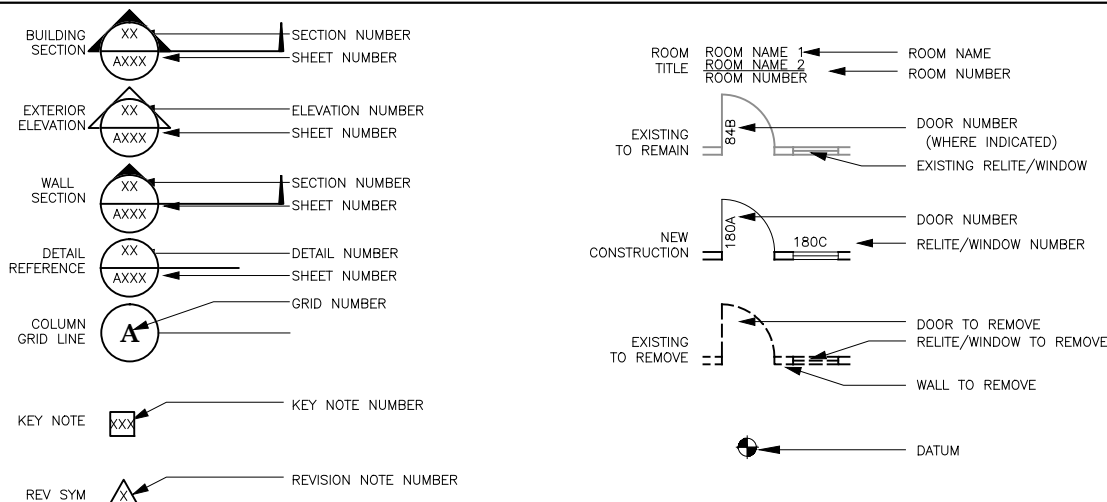


**Jensen
Yorba
Lott
Inc.**

522 West 10th Street
Juneau, Alaska 99801
phone 907-586-1070
fax 907-586-3959
jensenyorbalott.com
FILE: 16019

A001

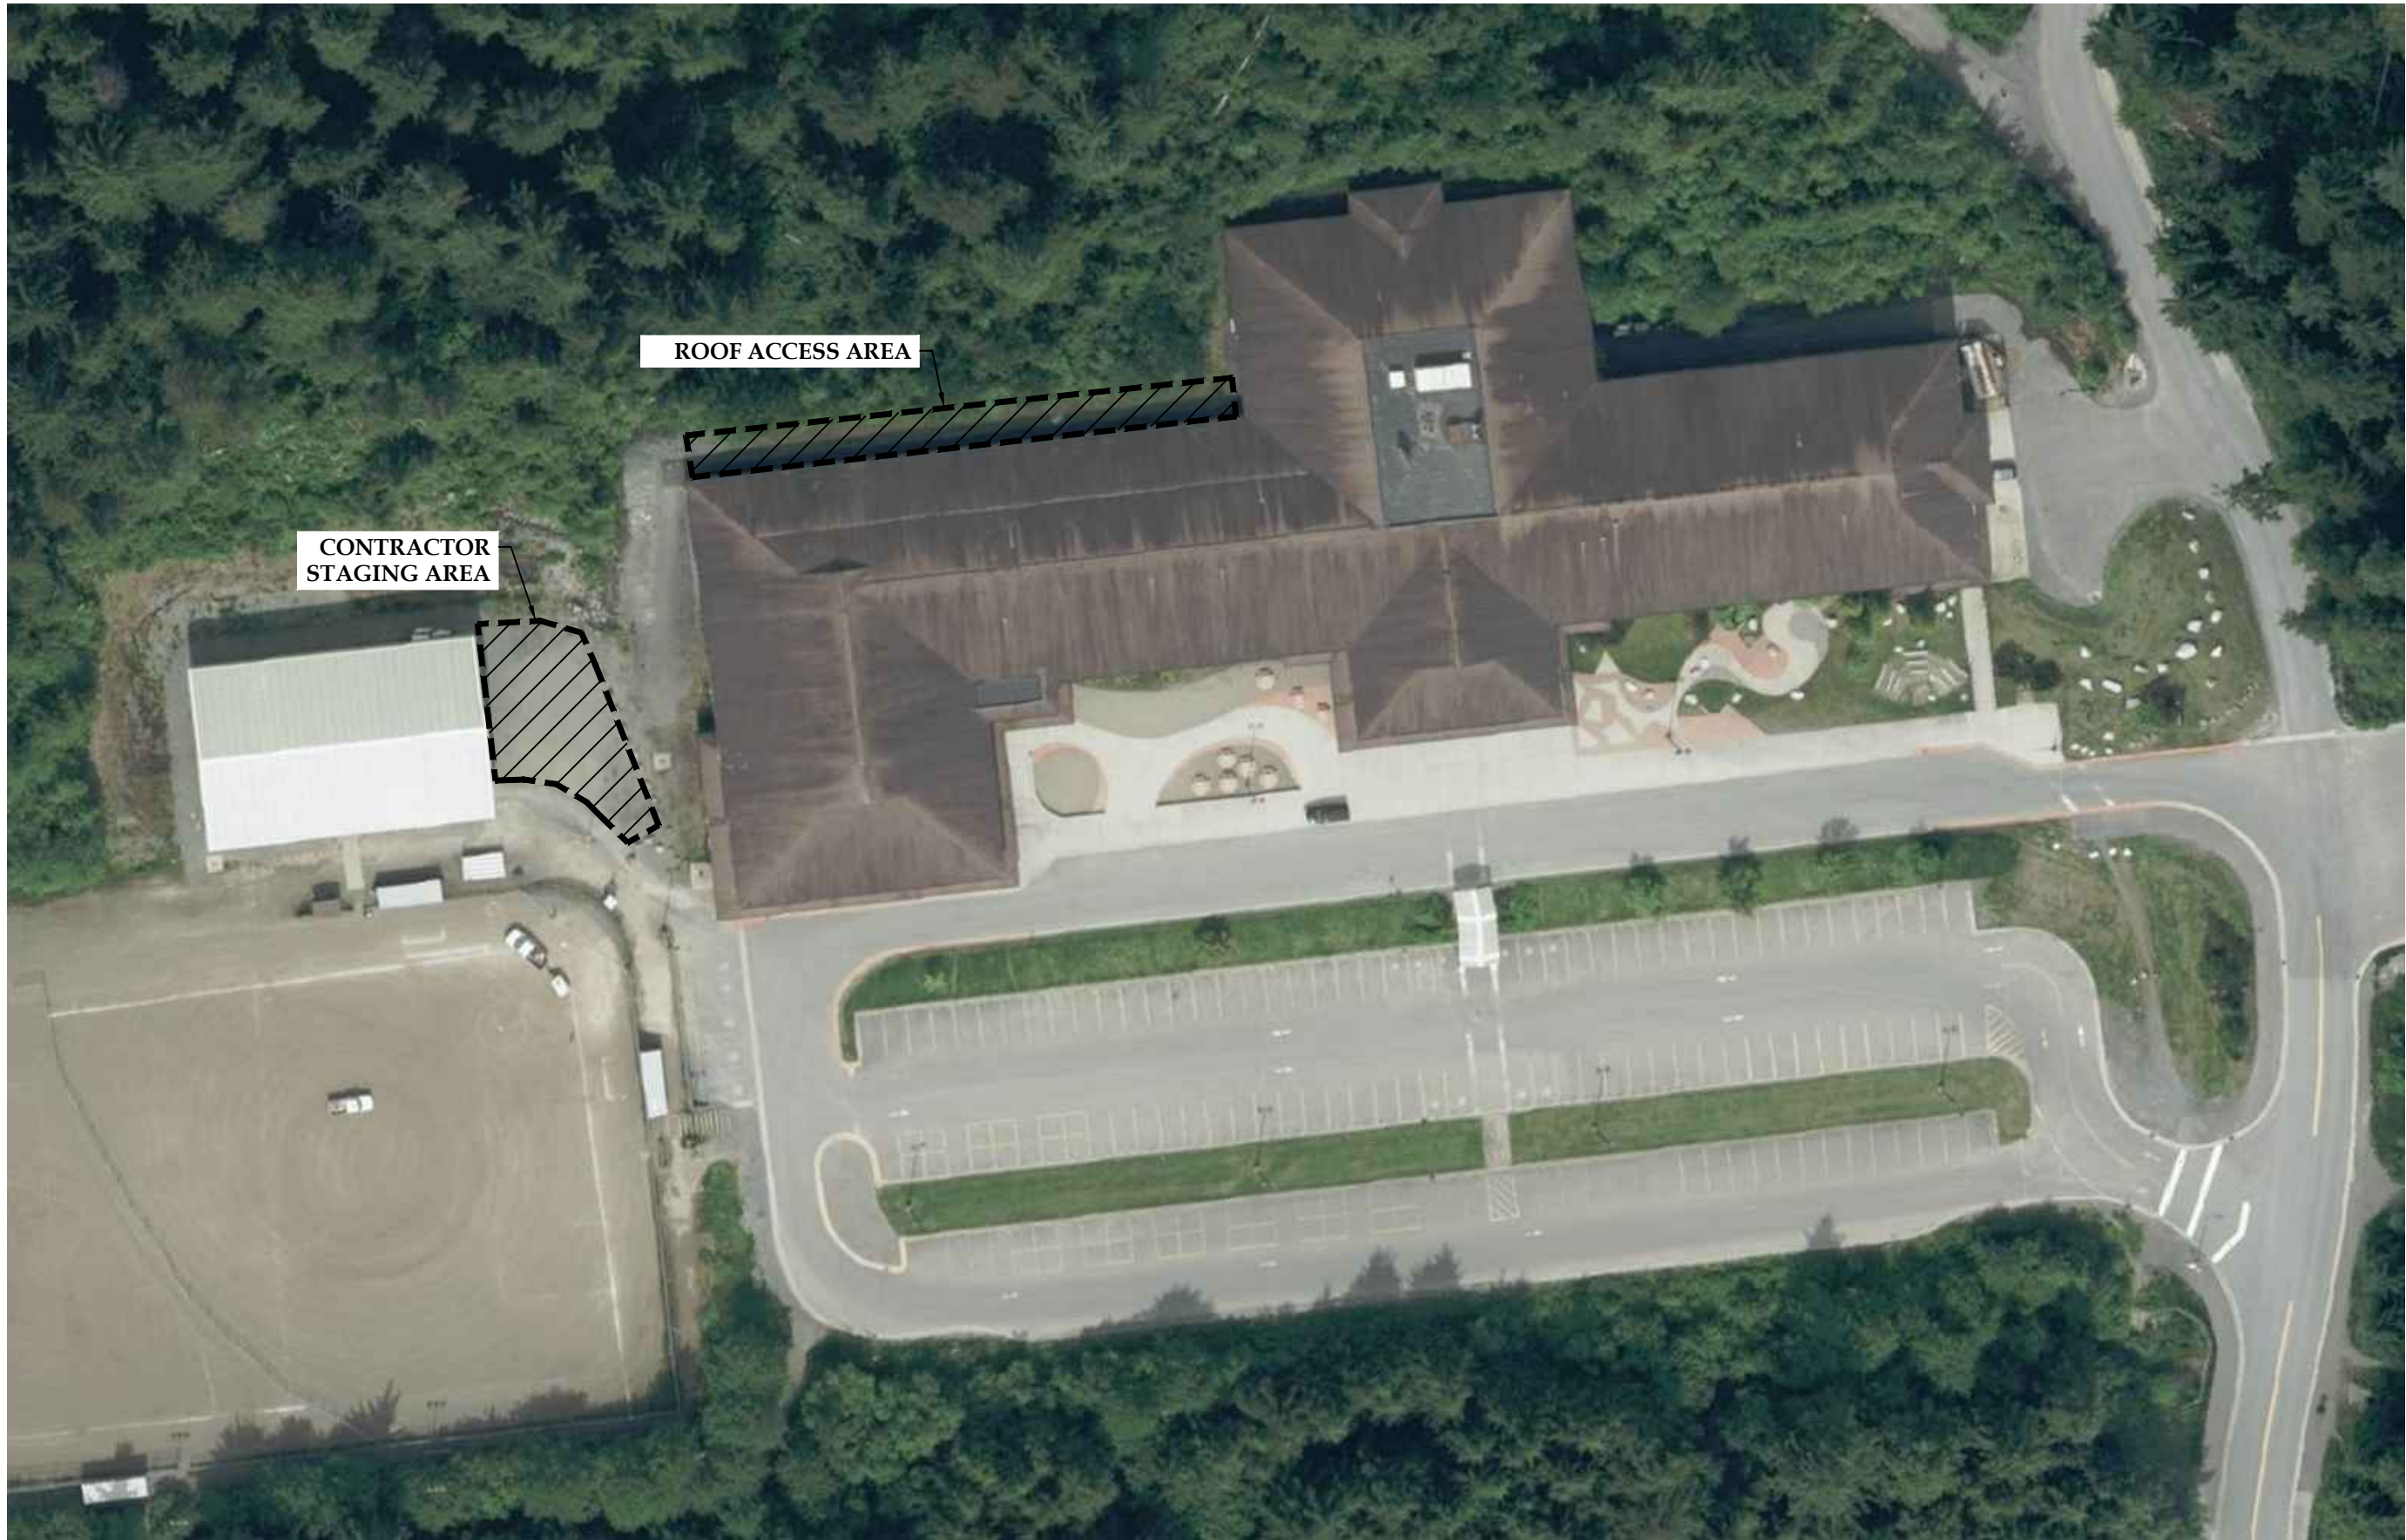

1 CONTRACTOR STAGING PLAN

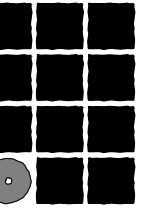

**Jensen
Yorba
Lott
Inc.**

522 West 10th Street
Juneau, Alaska 99801
phone 907-586-1070
fax 907-586-3959
jensenyorbalott.com



JUNEAU SCHOOL DISTRICT
DZANTIKI'HEENI MIDDLE SCHOOL
ROOF REPAIR
JUNEAU, ALASKA
CBJ Contract No. BE 17-082

REVISIONS


- △ .
- △ .
- △ .

SHEET TITLE


CONTRACTOR
STAGING
PLAN

DATE: JULY 2016
FILE: 16019

A101

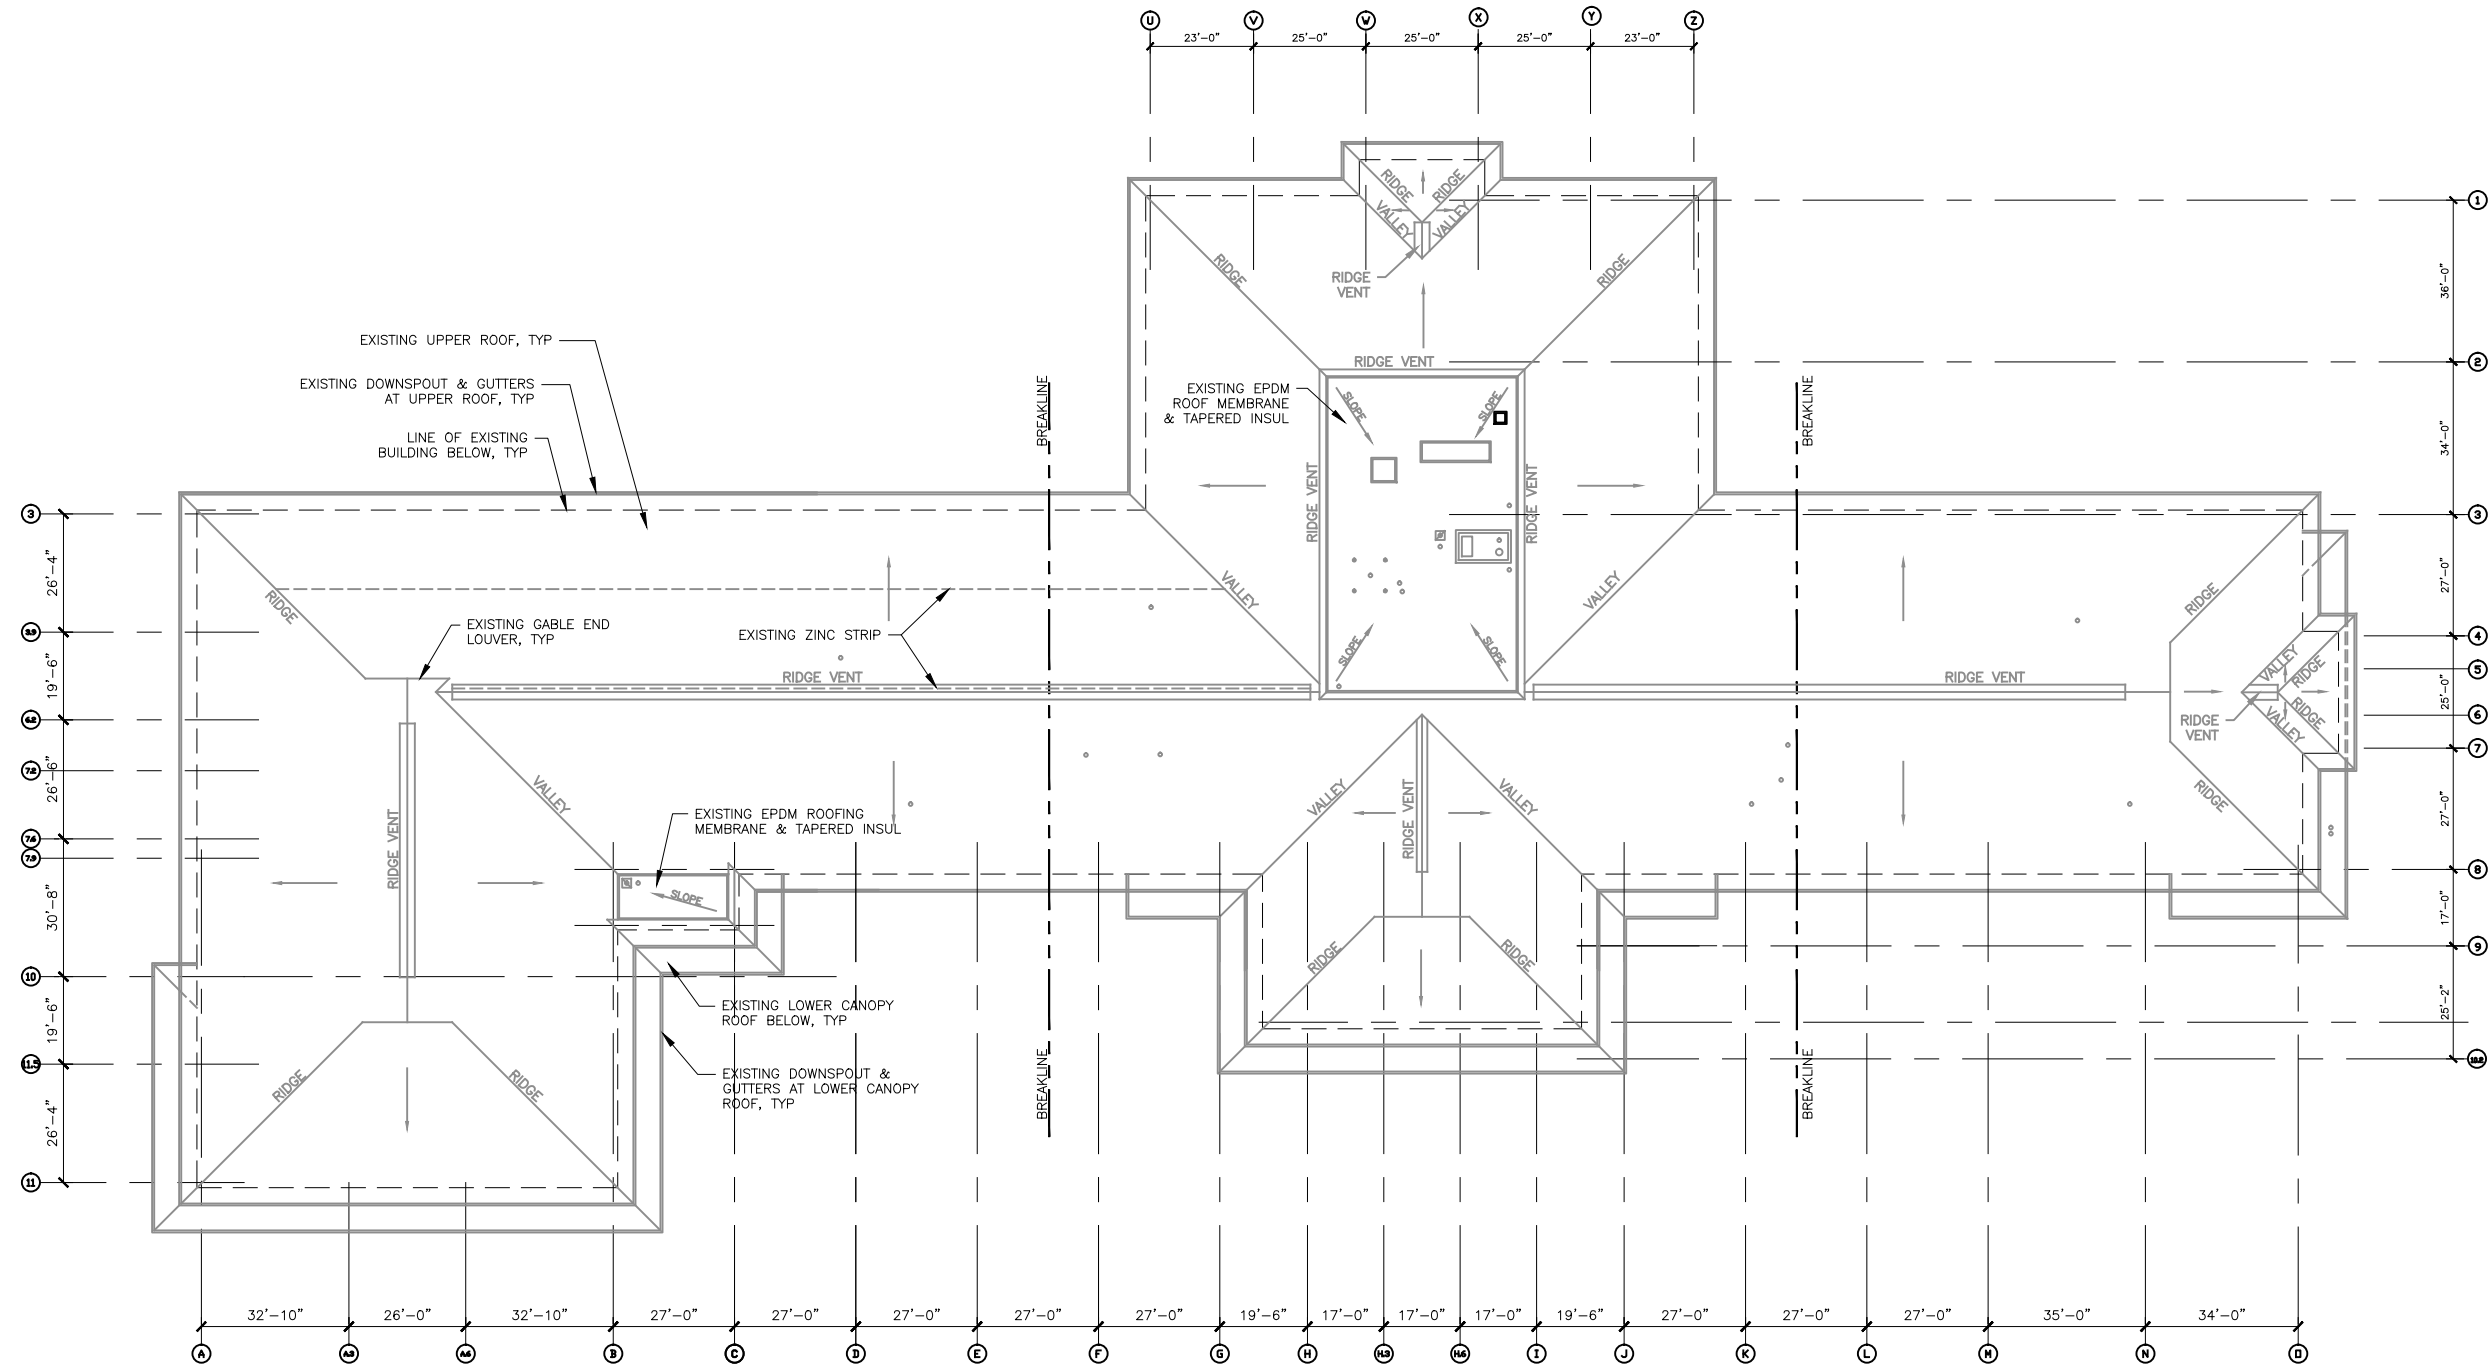

1 EXISTING ROOF PLAN, OVERALL

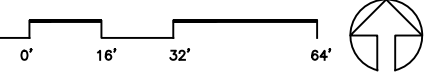


REVISIONS

| | |
|---|---|
| △ | . |
| △ | . |
| △ | . |

SHEET TITLE
EXISTING
ROOF PLAN
OVERALL

DATE: JULY 2016
FILE: 16019

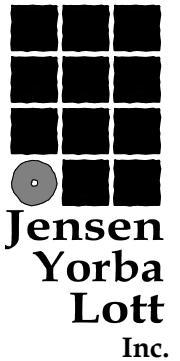

522 West 10th Street
Juneau, Alaska 99801
phone 907-586-1070
fax 907-586-3959
jensenyorbalott.com



JUNEAU SCHOOL DISTRICT
DZANTIKI'HEENI MIDDLE SCHOOL
ROOF REPAIR
JUNEAU, ALASKA
CBJ Contract No. BE 17-082

REVISIONS



SHEET TITLE
**RENOVATION
ROOF PLAN
WEST**

DATE: JULY 2016
FILE: 16019


A202

SHEET KEY NOTES:


- 1 EXISTING VTR TO REMAIN
- 2 ZINC STRIP
- 3 EXISTING RIDGE VENT, REPLACE ASPHALT SHINGLES AS REQUIRED
AT REPLACED SHINGLES REPLACE FELT UNDERLAYMENT OR SASU UNDERLAYMENT AS REQUIRED
- 4 EXISTING UPPER ROOF, SWEEP CLEAR OF MOSS, REPLACE ASPHALT SHINGLES AS REQUIRED, TYP
AT REPLACED SHINGLES REPLACE FELT UNDERLAYMENT OR SASU UNDERLAYMENT AS REQUIRED
- 5 EXISTING LOWER CANOPY ROOF, SWEEP CLEAR OF MOSS, TYP
- 6 REMOVE AND REPLACE EXISTING VTR BOOT WITH A RUBBER BOOT WITH GALVANIZED BASE, SEALANT AND STAINLESS STEEL CLAMP
- 7 EXISTING ZINC STRIP, REMOVE AND REPLACE
- 8 EXISTING ROOF MECH VENT TO REMAIN
- 9 EXISTING ROOF DRAIN AND OVERFLOW DRAIN SUMPS, CLEAN AND VISUALLY INSPECT MEMBRANE, MEMBRANE SEAMS AND TARGET FLASHINGS, PROVIDE PATCH REPAIRS AS REQUIRED
- 10 METAL GUTTER: TYP
POWER WASH EXISTING GUTTER CLEAR OF DIRT AND DEBRIS AND WIPE DRY,

PRIME AREA AROUND DOWNSPOUT/GUTTER TRANSITION AND INSTALL UNCURED SELF ADHERING EPDM FLASHING 6" ALL AROUND GUTTER AND 6" DOWN DOWNSPOUT,


PRIME ALL INTERIOR SURFACES OF GUTTER AND PLACE 2 STRIPS OF 12" WIDE CURED SELF ADHESIVE EPDM FLASHING INSIDE GUTTER OVERLAPPING AT BOTTOM OF GUTTER, TRIM TOP EDGE OF EPDM TO FIT GUTTER PROFILE
- 11 REMOVE AND SALVAGE FOR REINSTALLATION EXISTING FLASHING AND STEP FLASHING, REMOVE & REPLACE ASPHALT SHINGLES, SASU AND FELT UNDERLAYMENT, REINSTALL EXISTING FLASHING AND STEP FLASHING
- 12 CLEAN EXISTING EPDM ROOFING MEMBRANE FIELD & PARAPET WALLS, TYP
VISUALLY INSPECT ENTIRE ROOF EPDM MEMBRANE AT JOINTS, TRANSITIONS, TARGETS, FLASHING, SEAMS, TERMINATION BAR (UNDER MEMBRANE AT ROOF PERIMETER AND ROOF MOUNTED EQUIPMENT) PROVIDE PATCH REPAIRS AS REQUIRED
- 13 EXISTING PITCH POCKETS, (4) TOTAL, PROBE EPDM CORNERS, TRANSITIONS, PREVIOUS PATCHES, PROVIDE PATCH REPAIRS AS REQUIRED
- 14 EXISTING EQUIPMENT BASE, VISUALLY INSPECT EPDM CORNERS, TRANSITIONS, PREVIOUS PATCHES, PROVIDE PATCH REPAIRS AS REQUIRED
- 15 REMOVE EXISTING EPDM BOOT AND REPLACE, SEAL AND CLAMP BOOT TO EXISTING CONDUIT WITH STAINLESS STEEL CLAMP
- 16 EXISTING VTR, RESEAL AND PLACE STAINLESS STEEL CLAMP ON EXISTING VTR, VISUALLY INSPECT EPDM BOOT AND PROVIDE PATCH REPAIRS AS REQUIRED
- 17 DEMOLISH EXISTING ROOF HATCH, INFILL METAL DECK TO MATCH, BUILD UP ROOF WITH INSULATION AND RECOVERY BOARD TO MATCH EXISTING, PLACE EPDM MEMBRANE AND TARGET PATCHES AS REQUIRED FOR A COMPLETE ASSEMBLY
- 18 EXISTING BOOT FLASHING AT FUEL TANK VENTS THRU LOWER CANOPY ROOF, REMOVE AND REPLACE BOOT FLASHING, ICE AND WATER SHIELD, ROOF SHINGLES ADJACENT TO ALLOW WORK TO BE PERFORMED, SEAL BOOT TO VENTS AND PLACE STAINLESS STEEL CLAMP, TYP
- 19 PAINT EXISTING MTL AND CAST IRON DOWNSPOUTS, TYP
- 20 PAINT EXISTING GYPSUM SOFFITS, TYP

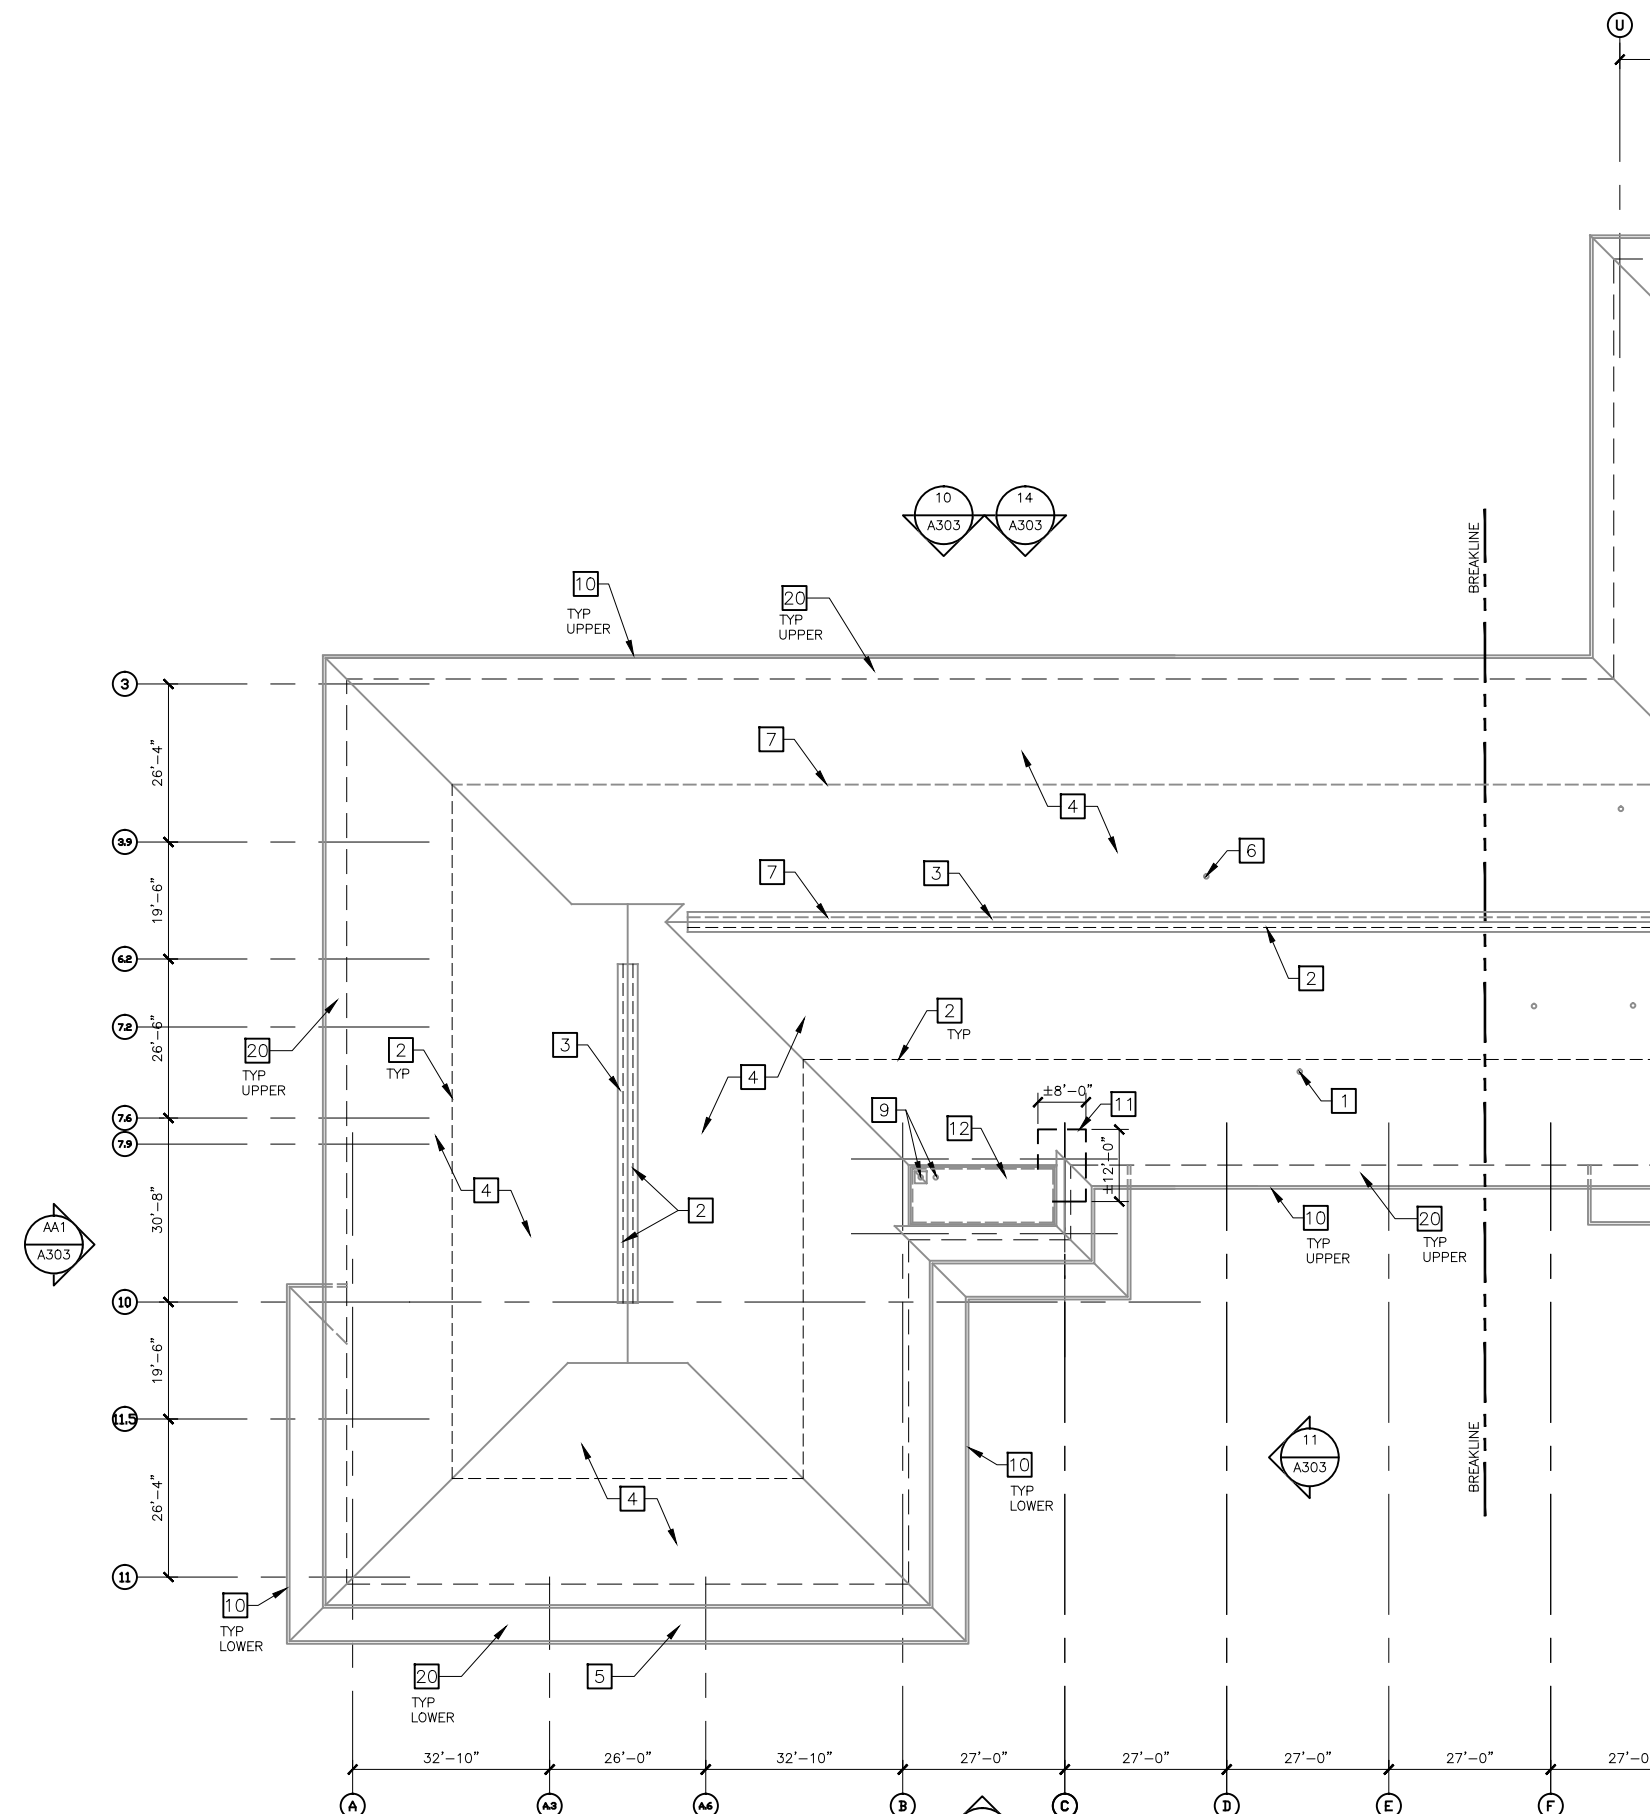


1 RENOVATION ROOF PLAN, WEST
SCALE: 0 8' 16' 32'

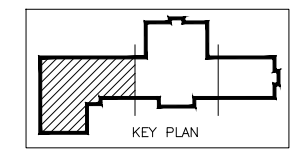

G:_Projects\16019\CAD\CDArch\A203.dwg, Layout1, 7/20/2016 9:43:17 AM, Dan, DWG To PDF.pc3, ANSI B (17.00 x 11.00 Inches), 1:2

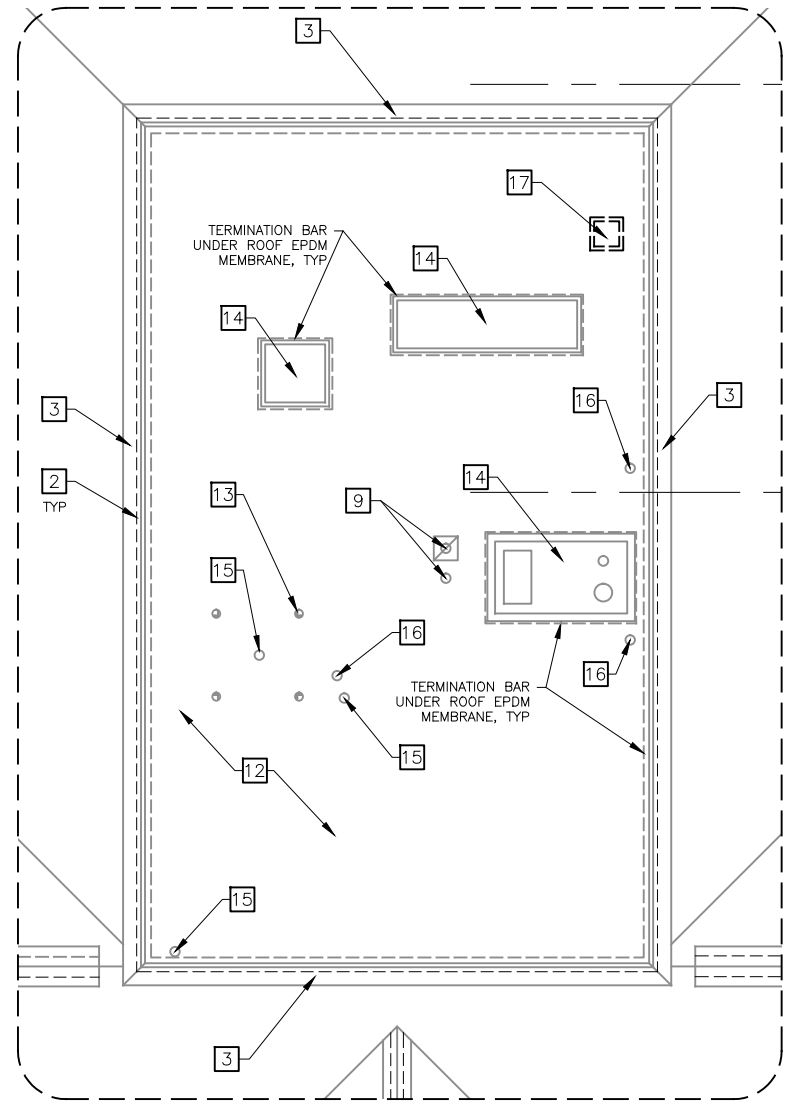



2 ENLARGED ROOF PLAN
SCALE: 0 4' 8' 16'

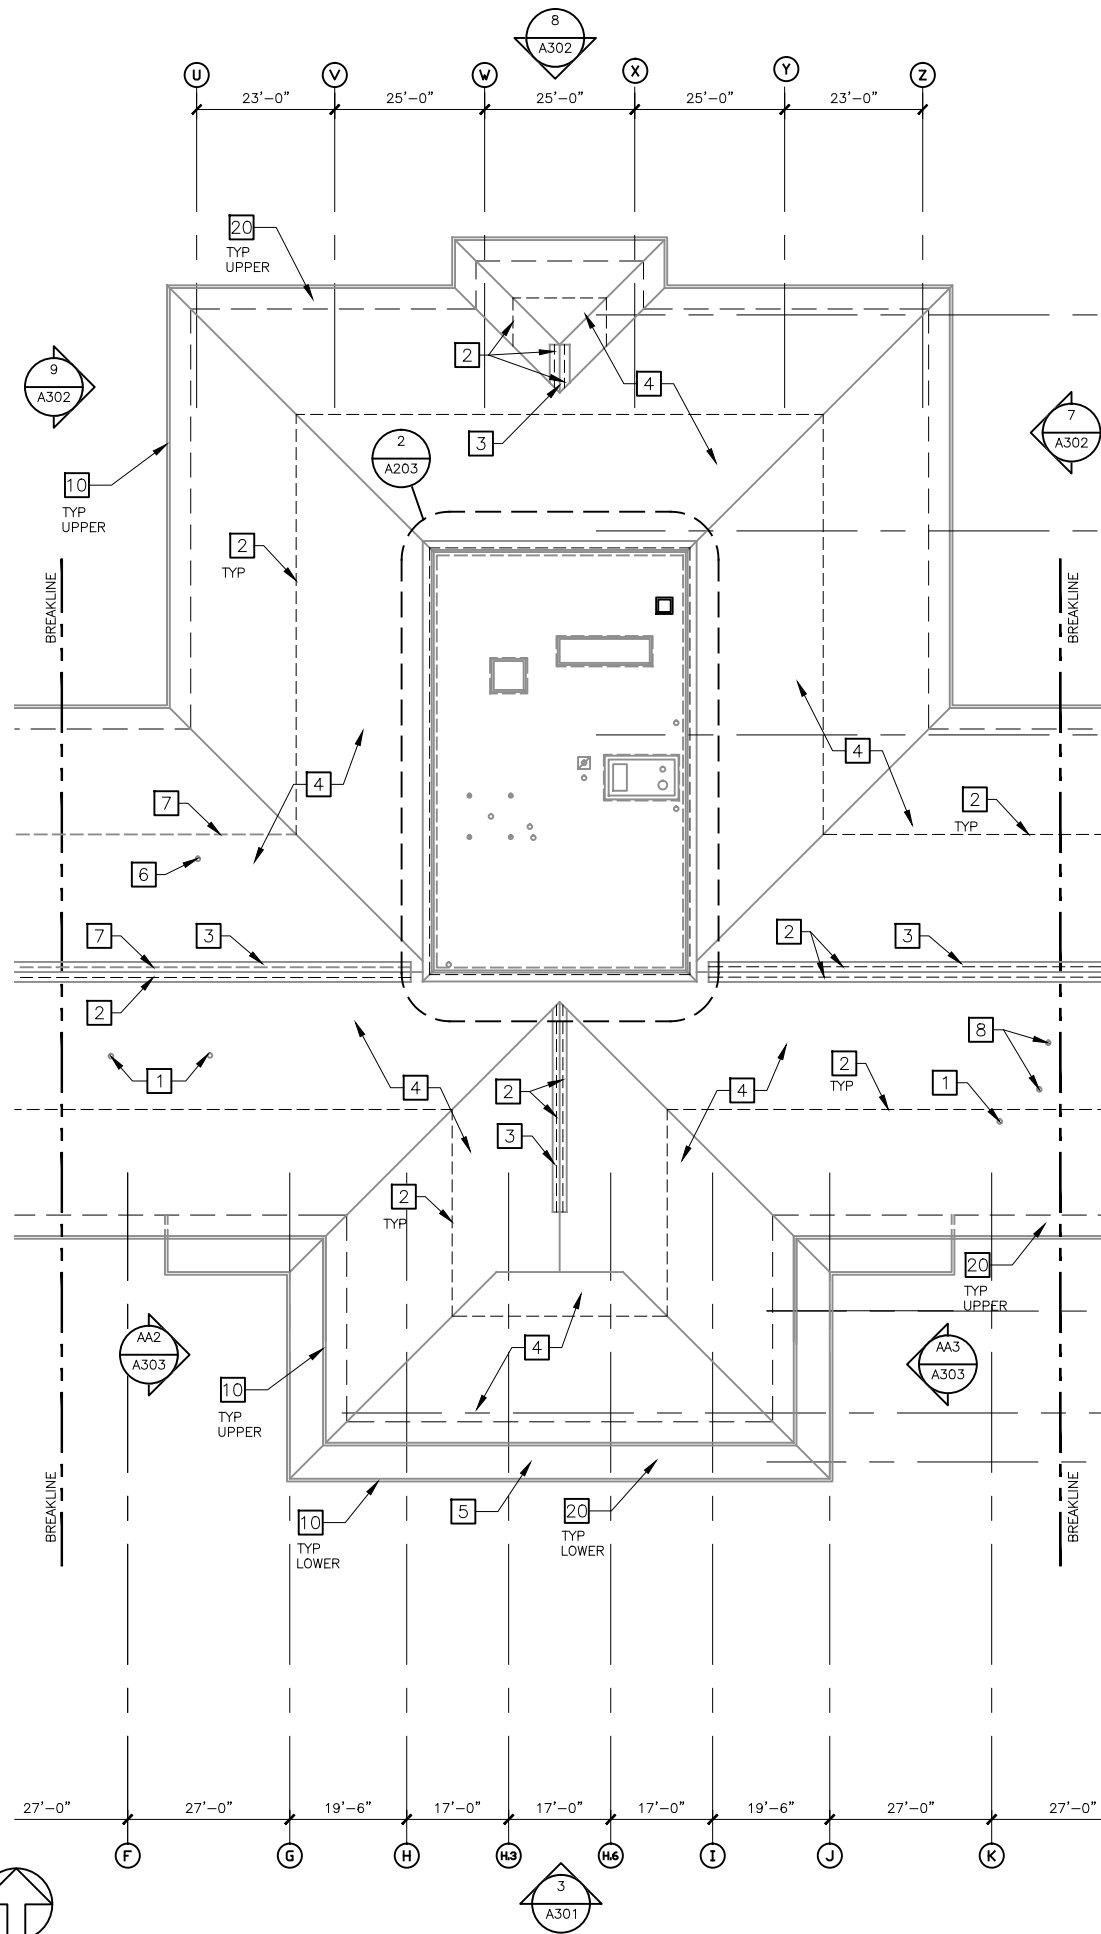

1 RENOVATION ROOF PLAN, CENTER
SCALE: 0 8' 16' 32'

SHEET KEY NOTES:

- 1 EXISTING VTR TO REMAIN
- 2 ZINC STRIP
- 3 EXISTING RIDGE VENT, REPLACE ASPHALT SHINGLES AS REQUIRED
AT REPLACED SHINGLES REPLACE FELT UNDERLAYMENT OR SASU UNDERLAYMENT AS REQUIRED
- 4 EXISTING UPPER ROOF, SWEEP CLEAR OF MOSS, REPLACE ASPHALT SHINGLES AS REQUIRED, TYP
AT REPLACED SHINGLES REPLACE FELT UNDERLAYMENT OR SASU UNDERLAYMENT AS REQUIRED
- 5 EXISTING LOWER CANOPY ROOF, SWEEP CLEAR OF MOSS, TYP
- 6 REMOVE AND REPLACE EXISTING VTR BOOT WITH A RUBBER BOOT WITH GALVANIZED BASE, SEALANT AND STAINLESS STEEL CLAMP
- 7 EXISTING ZINC STRIP, REMOVE AND REPLACE
- 8 EXISTING ROOF MECH VENT TO REMAIN
- 9 EXISTING ROOF DRAIN AND OVERFLOW DRAIN SUMPS, CLEAN AND VISUALLY INSPECT MEMBRANE, MEMBRANE SEAMS AND TARGET FLASHINGS, PROVIDE PATCH REPAIRS AS REQUIRED
- 10 METAL GUTTER: TYP
POWER WASH EXISTING GUTTER CLEAR OF DIRT AND DEBRIS AND WIPE DRY,
PRIME AREA AROUND DOWNSPOUT/GUTTER TRANSITION AND INSTALL UNCURED SELF ADHERING EPDM FLASHING 6" ALL AROUND GUTTER AND 6" DOWN DOWNSPOUT,
PRIME ALL INTERIOR SURFACES OF GUTTER AND PLACE 2 STRIPS OF 12" WIDE CURED SELF ADHESIVE EPDM FLASHING INSIDE GUTTER OVERLAPPING AT BOTTOM OF GUTTER, TRIM TOP EDGE OF EPDM TO FIT GUTTER PROFILE
- 11 REMOVE AND SALVAGE FOR REINSTALLATION EXISTING FLASHING AND STEP FLASHING, REMOVE & REPLACE ASPHALT SHINGLES, SASU AND FELT UNDERLAYMENT, REINSTALL EXISTING FLASHING AND STEP FLASHING
- 12 CLEAN EXISTING EPDM ROOFING MEMBRANE FIELD & PARAPET WALLS, TYP VISUALLY INSPECT ENTIRE ROOF EPDM MEMBRANE AT JOINTS, TRANSITIONS, TARGETS, FLASHING, SEAMS, TERMINATION BAR (UNDER MEMBRANE) AT ROOF PERIMETER AND ROOF MOUNTED EQUIPMENT, PROVIDE PATCH REPAIRS AS REQUIRED
- 13 EXISTING PITCH POCKETS, (4) TOTAL, PROBE EPDM CORNERS, TRANSITIONS, PREVIOUS PATCHES, PROVIDE PATCH REPAIRS AS REQUIRED
- 14 EXISTING EQUIPMENT BASE, VISUALLY INSPECT EPDM CORNERS, TRANSITIONS, PREVIOUS PATCHES, PROVIDE PATCH REPAIRS AS REQUIRED
- 15 REMOVE EXISTING EPDM BOOT AND REPLACE, SEAL AND CLAMP BOOT TO EXISTING CONDUIT WITH STAINLESS STEEL CLAMP
- 16 EXISTING VTR, RESEAL AND PLACE STAINLESS STEEL CLAMP ON EXISTING VTR, VISUALLY INSPECT EPDM BOOT AND PROVIDE PATCH REPAIRS AS REQUIRED
- 17 DEMOLISH EXISTING ROOF HATCH, INFILL METAL DECK TO MATCH, BUILD UP ROOF WITH INSULATION AND RECOVERY BOARD TO MATCH EXISTING, PLACE EPDM MEMBRANE AND TARGET PATCHES AS REQUIRED FOR A COMPLETE ASSEMBLY
- 18 EXISTING BOOT FLASHING AT FUEL TANK VENTS THRU LOWER CANOPY ROOF, REMOVE AND REPLACE BOOT FLASHING, ICE AND WATER SHIELD, ROOF SHINGLES ADJACENT TO ALLOW WORK TO BE PERFORMED, SEAL BOOT TO VENTS AND PLACE STAINLESS STEEL CLAMP, TYP
- 19 PAINT EXISTING MTL AND CAST IRON DOWNSPOUTS, TYP
- 20 PAINT EXISTING GYPSUM SOFFITS, TYP

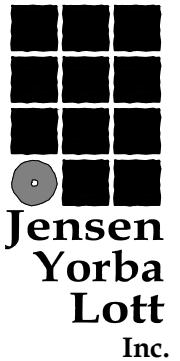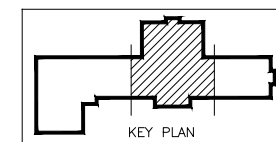

Jensen Yorba Lott Inc.
522 West 10th Street
Juneau, Alaska 99801
phone 907-586-1070
fax 907-586-3959
jensenyorbaltot.com



**JUNEAU SCHOOL DISTRICT
DZANTIKI'HEENI MIDDLE SCHOOL
ROOF REPAIR**
JUNEAU, ALASKA
CBJ Contract No. BE 17-082


REVISIONS
△ .
△ .
△ .

SHEET TITLE
**RENOVATION
ROOF PLAN
CENTER**

DATE: JULY 2016
FILE: 16019

A203

G:_Projects\16019\CAD\CDD\Arch\A204.dwg, Layout1, 7/20/2016 9:43:22 AM, Dan, DWG To PDF.pc3, ANSI B (17.00 x 11.00 Inches), 1:2

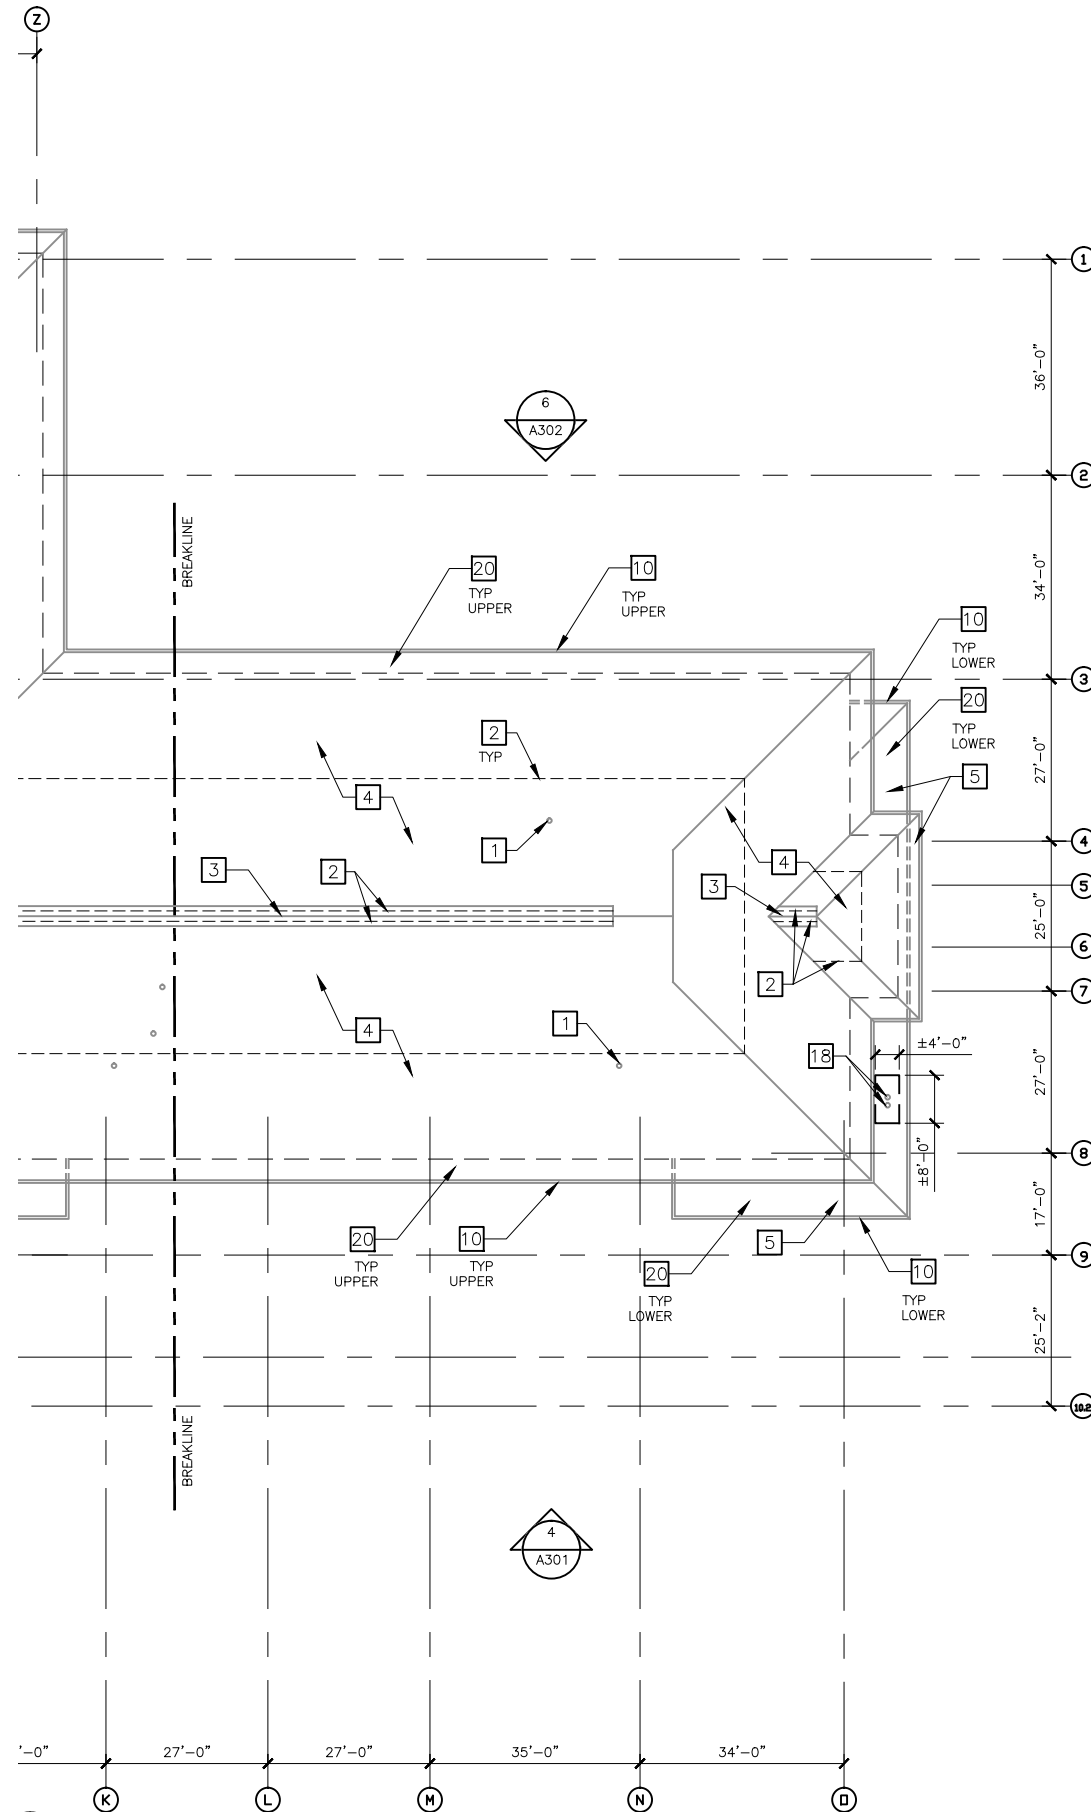


1 RENOVATION ROOF PLAN, EAST
SCALE: 0 8' 16' 32'

SHEET KEY NOTES:

- 1 EXISTING VTR TO REMAIN
- 2 ZINC STRIP
- 3 EXISTING RIDGE VENT, REPLACE ASPHALT SHINGLES AS REQUIRED
AT REPLACED SHINGLES REPLACE FELT UNDERLAYMENT OR SASU UNDERLAYMENT AS REQUIRED
- 4 EXISTING UPPER ROOF, SWEEP CLEAR OF MOSS, REPLACE ASPHALT SHINGLES AS REQUIRED, TYP
AT REPLACED SHINGLES REPLACE FELT UNDERLAYMENT OR SASU UNDERLAYMENT AS REQUIRED
- 5 EXISTING LOWER CANOPY ROOF, SWEEP CLEAR OF MOSS, TYP
- 6 REMOVE AND REPLACE EXISTING VTR BOOT WITH A RUBBER BOOT WITH GALVANIZED BASE, SEALANT AND STAINLESS STEEL CLAMP
- 7 EXISTING ZINC STRIP, REMOVE AND REPLACE
- 8 EXISTING ROOF MECH VENT TO REMAIN
- 9 EXISTING ROOF DRAIN AND OVERFLOW DRAIN SUMPS, CLEAN AND VISUALLY INSPECT MEMBRANE, MEMBRANE SEAMS AND TARGET FLASHINGS, PROVIDE PATCH REPAIRS AS REQUIRED
- 10 METAL GUTTER: TYP
POWER WASH EXISTING GUTTER CLEAR OF DIRT AND DEBRIS AND WIPE DRY,

PRIME AREA AROUND DOWNSPOUT/GUTTER TRANSITION AND INSTALL UNCURED SELF ADHERING EPDM FLASHING 6" ALL AROUND GUTTER AND 6" DOWN DOWNSPOUT,


PRIME ALL INTERIOR SURFACES OF GUTTER AND PLACE 2 STRIPS OF 12" WIDE CURED SELF ADHESIVE EPDM FLASHING INSIDE GUTTER OVERLAPPING AT BOTTOM OF GUTTER, TRIM TOP EDGE OF EPDM TO FIT GUTTER PROFILE
- 11 REMOVE AND SALVAGE FOR REINSTALLATION EXISTING FLASHING AND STEP FLASHING, REMOVE & REPLACE ASPHALT SHINGLES, SASU AND FELT UNDERLAYMENT, REINSTALL EXISTING FLASHING AND STEP FLASHING
- 12 CLEAN EXISTING EPDM ROOFING MEMBRANE FIELD & PARAPET WALLS, TYP
VISUALLY INSPECT ENTIRE ROOF EPDM MEMBRANE AT JOINTS, TRANSITIONS, TARGETS, FLASHING, SEAMS, TERMINATION BAR (UNDER MEMBRANE) AT ROOF PERIMETER AND ROOF MOUNTED EQUIPMENT, PROVIDE PATCH REPAIRS AS REQUIRED
- 13 EXISTING PITCH POCKETS, (4) TOTAL, PROBE EPDM CORNERS, TRANSITIONS, PREVIOUS PATCHES, PROVIDE PATCH REPAIRS AS REQUIRED
- 14 EXISTING EQUIPMENT BASE, VISUALLY INSPECT EPDM CORNERS, TRANSITIONS, PREVIOUS PATCHES, PROVIDE PATCH REPAIRS AS REQUIRED
- 15 REMOVE EXISTING EPDM BOOT AND REPLACE, SEAL AND CLAMP BOOT TO EXISTING CONDUIT WITH STAINLESS STEEL CLAMP
- 16 EXISTING VTR, RESEAL AND PLACE STAINLESS STEEL CLAMP ON EXISTING VTR, VISUALLY INSPECT EPDM BOOT AND PROVIDE PATCH REPAIRS AS REQUIRED
- 17 DEMOLISH EXISTING ROOF HATCH, INFILL METAL DECK TO MATCH, BUILD UP ROOF WITH INSULATION AND RECOVERY BOARD TO MATCH EXISTING, PLACE EPDM MEMBRANE AND TARGET PATCHES AS REQUIRED FOR A COMPLETE ASSEMBLY
- 18 EXISTING BOOT FLASHING AT FUEL TANK VENTS THRU LOWER CANOPY ROOF, REMOVE AND REPLACE BOOT FLASHING, ICE AND WATER SHIELD, ROOF SHINGLES ADJACENT TO ALLOW WORK TO BE PERFORMED, SEAL BOOT TO VENTS AND PLACE STAINLESS STEEL CLAMP, TYP
- 19 PAINT EXISTING MTL AND CAST IRON DOWNSPOUTS, TYP
- 20 PAINT EXISTING GYPSUM SOFFITS, TYP

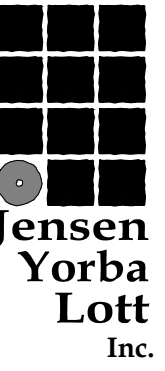

522 West 10th Street
Juneau, Alaska 99801
phone 907-586-1070
fax 907-586-3959
jensenyorbалott.com



JUNEAU SCHOOL DISTRICT
DZANTIKI'HEENI MIDDLE SCHOOL
ROOF REPAIR
 JUNEAU, ALASKA
 CBJ Contract No. BE 17-082

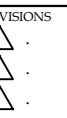


SHEET TITLE
RENOVATION
ROOF PLAN
EAST


DATE: JULY 2016
FILE: 16019

A204


G:\Projects\16019\CAD\CDArch\A301.dwg, Layout1, 7/20/2016 9:43:27 AM, Dan, DWG To PDF.pc3, ANSI B (17.00 x 11.00 Inches), 1:2

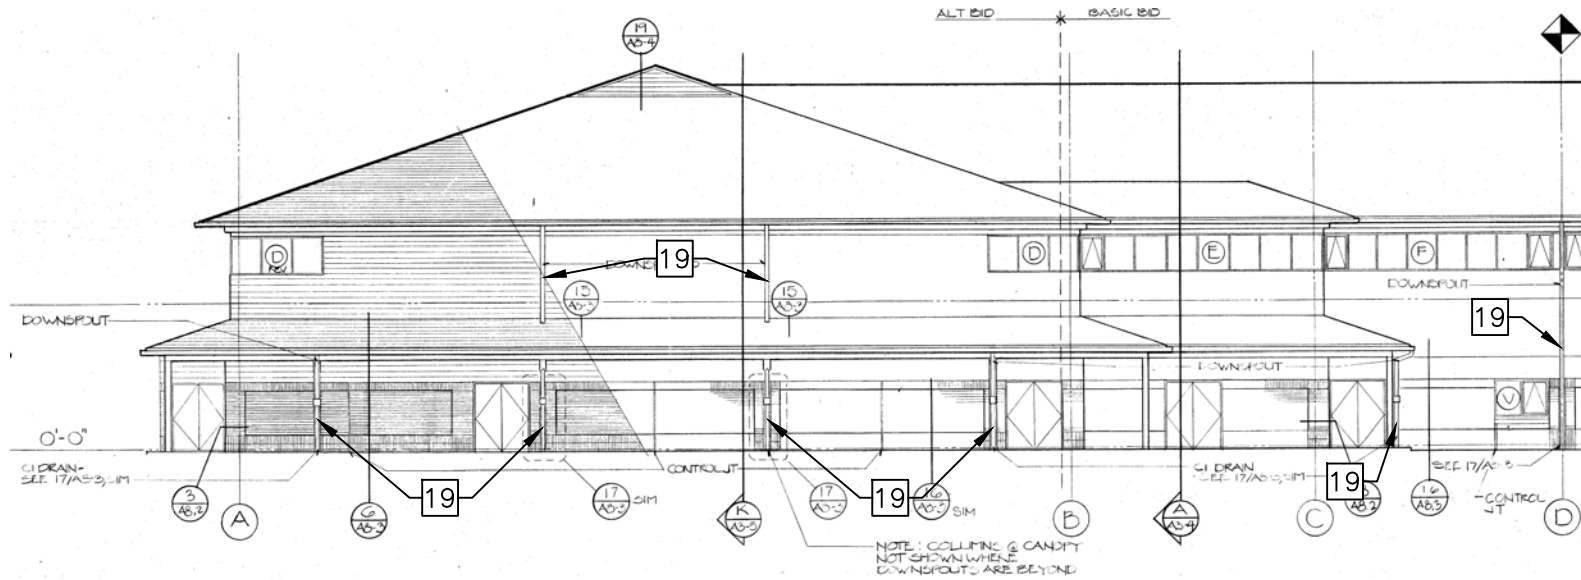

2 SOUTH ELEVATION - AREA A

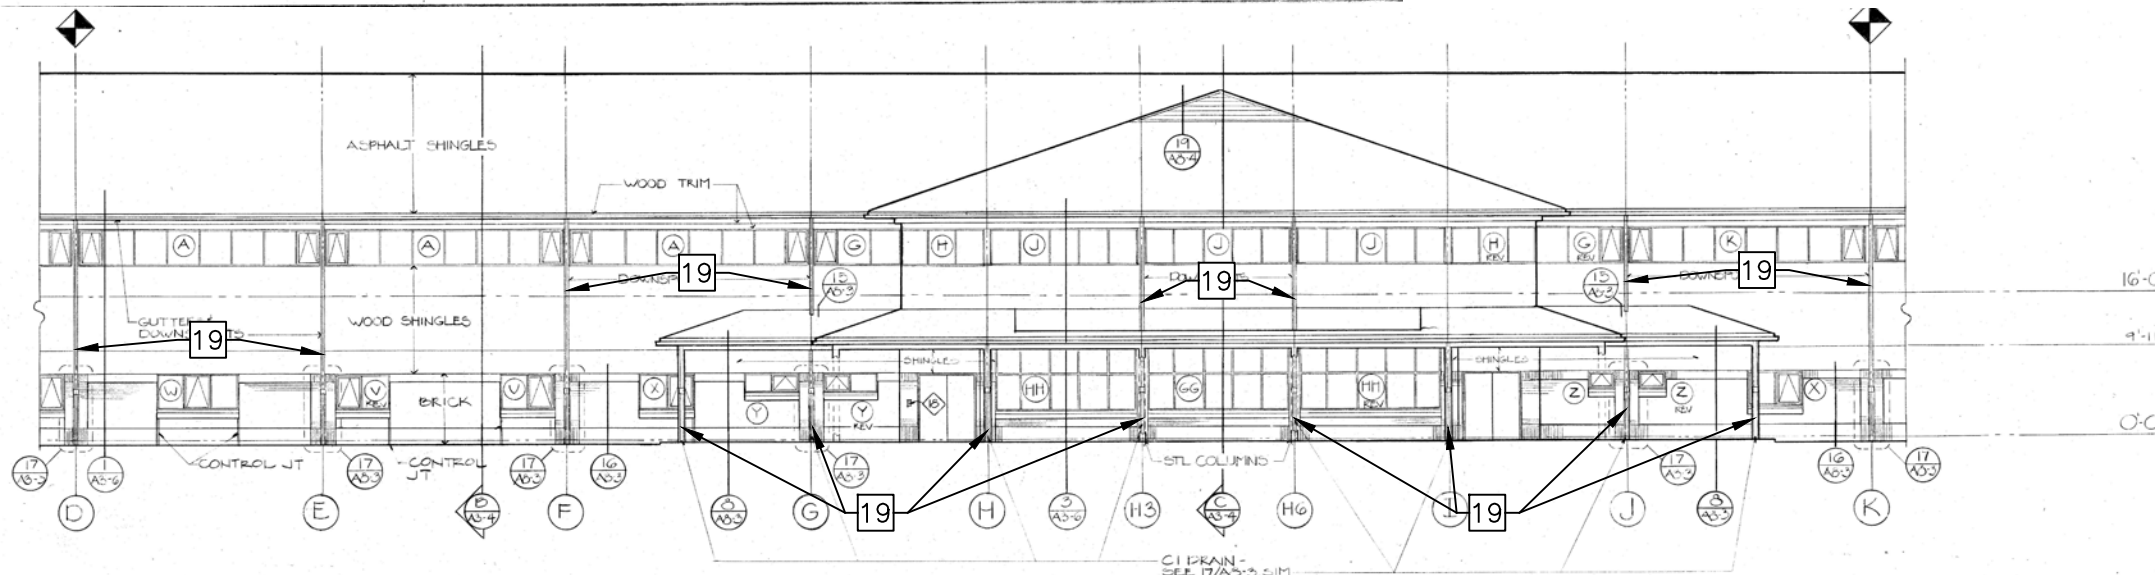

3 SOUTH ELEVATION - AREA B

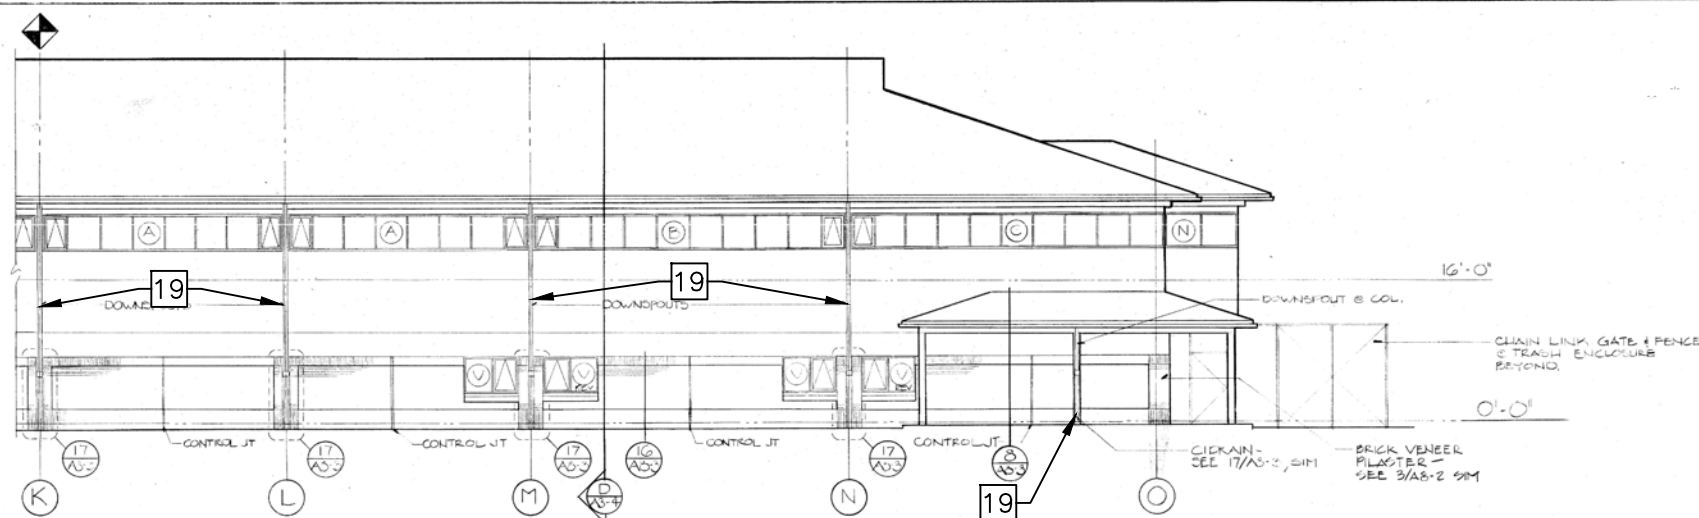

4 SOUTH ELEVATION - AREA C


SHEET KEY NOTES:

- 1 EXISTING VTR TO REMAIN
- 2 ZINC STRIP
- 3 EXISTING RIDGE VENT, REPLACE ASPHALT SHINGLES AS REQUIRED
AT REPLACED SHINGLES REPLACE FELT UNDERLAYMENT OR SASU UNDERLAYMENT AS REQUIRED
- 4 EXISTING UPPER ROOF, SWEEP CLEAR OF MOSS, REPLACE ASPHALT SHINGLES AS REQUIRED, TYP
AT REPLACED SHINGLES REPLACE FELT UNDERLAYMENT OR SASU UNDERLAYMENT AS REQUIRED
- 5 EXISTING LOWER CANOPY ROOF, SWEEP CLEAR OF MOSS, TYP
- 6 REMOVE AND REPLACE EXISTING VTR BOOT WITH A RUBBER BOOT WITH GALVANIZED BASE, SEALANT AND STAINLESS STEEL CLAMP
- 7 EXISTING ZINC STRIP, REMOVE AND REPLACE
- 8 EXISTING ROOF MECH VENT TO REMAIN
- 9 EXISTING ROOF DRAIN AND OVERFLOW DRAIN SUMPS, CLEAN AND VISUALLY INSPECT MEMBRANE, MEMBRANE SEAMS AND TARGET FLASHINGS, PROVIDE PATCH REPAIRS AS REQUIRED
- 10 METAL GUTTER: TYP
POWER WASH EXISTING GUTTER CLEAR OF DIRT AND DEBRIS AND WIPE DRY.

PRIME AREA AROUND DOWNPOUT/GUTTER TRANSITION AND INSTALL UNCURED SELF ADHERING EPDM FLASHING 6" ALL AROUND GUTTER AND 6" DOWN DOWNPOUT.

PRIME ALL INTERIOR SURFACES OF GUTTER AND PLACE 2 STRIPS OF 12" WIDE CURED SELF ADHERING EPDM FLASHING INSIDE GUTTER OVERLAPPING AT BOTTOM OF GUTTER, TRIM TOP EDGE OF EPDM TO FIT GUTTER PROFILE
- 11 REMOVE AND SALVAGE FOR REINSTALLATION EXISTING FLASHING AND STEP FLASHING, REMOVE & REPLACE ASPHALT SHINGLES, SASU AND FELT UNDERLAYMENT, REINSTALL EXISTING FLASHING AND STEP FLASHING
- 12 CLEAN EXISTING EPDM ROOFING MEMBRANE FIELD & PARAPET WALLS, TYP VISUALLY INSPECT ENTIRE ROOF EPDM MEMBRANE AT JOINTS, TRANSITIONS, TARGETS, FLASHING, SEAMS, TERMINATION BAR (UNDER MEMBRANE) AT ROOF PERIMETER AND ROOF MOUNTED EQUIPMENT, PROVIDE PATCH REPAIRS AS REQUIRED
- 13 EXISTING PITCH POCKETS, (4) TOTAL, PROBE EPDM CORNERS, TRANSITIONS, PREVIOUS PATCHES, PROVIDE PATCH REPAIRS AS REQUIRED
- 14 EXISTING EQUIPMENT BASE, VISUALLY INSPECT EPDM CORNERS, TRANSITIONS, PREVIOUS PATCHES, PROVIDE PATCH REPAIRS AS REQUIRED
- 15 REMOVE EXISTING EPDM BOOT AND REPLACE, SEAL AND CLAMP BOOT TO EXISTING CONDUIT WITH STAINLESS STEEL CLAMP
- 16 EXISTING VTR, RESEAL AND PLACE STAINLESS STEEL CLAMP ON EXISTING VTR, VISUALLY INSPECT EPDM BOOT AND PROVIDE PATCH REPAIRS AS REQUIRED
- 17 DEMOLISH EXISTING ROOF HATCH, INFILL METAL DECK TO MATCH, BUILD UP ROOF WITH INSULATION AND RECOVERY BOARD TO MATCH EXISTING, PLACE EPDM MEMBRANE AND TARGET PATCHES AS REQUIRED FOR A COMPLETE ASSEMBLY
- 18 EXISTING BOOT FLASHING AT FUEL TANK VENTS THRU LOWER CANOPY ROOF, REMOVE AND REPLACE BOOT FLASHING, ICE AND WATER SHIELD, ROOF SHINGLES ADJACENT TO ALLOW WORK TO BE PERFORMED, SEAL BOOT TO VENTS AND PLACE STAINLESS STEEL CLAMP, TYP
- 19 PAINT EXISTING MTL AND CAST IRON DOWNPOUTS, TYP
- 20 PAINT EXISTING GYPSUM SOFFITS, TYP

SCALE: 0 4' 8' 16' 32'

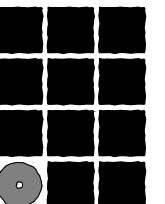

**Jensen
Yorba
Lott
Inc.**

522 West 10th Street
Juneau, Alaska 99801
phone 907-586-1070
fax 907-586-3959
jensenyorbaltot.com



**JUNEAU SCHOOL DISTRICT
DZANTIKI HEENI MIDDLE SCHOOL
ROOF REPAIR**
 JUNEAU, ALASKA
 CBJ Contract No. BE 17-082

REVISIONS

△ .
△ .
△ .


SHEET TITLE

EXTERIOR
ELEVATIONS

DATE: JULY 2016
FILE: 16019


A301

G:_Projects\16019\CAD\CDArch\A302.dwg, Layout1, 7/20/2016 9:43:52 AM, Dan, DWG To PDF.pc3, ANSI B (17.00 x 11.00 Inches), 1:2

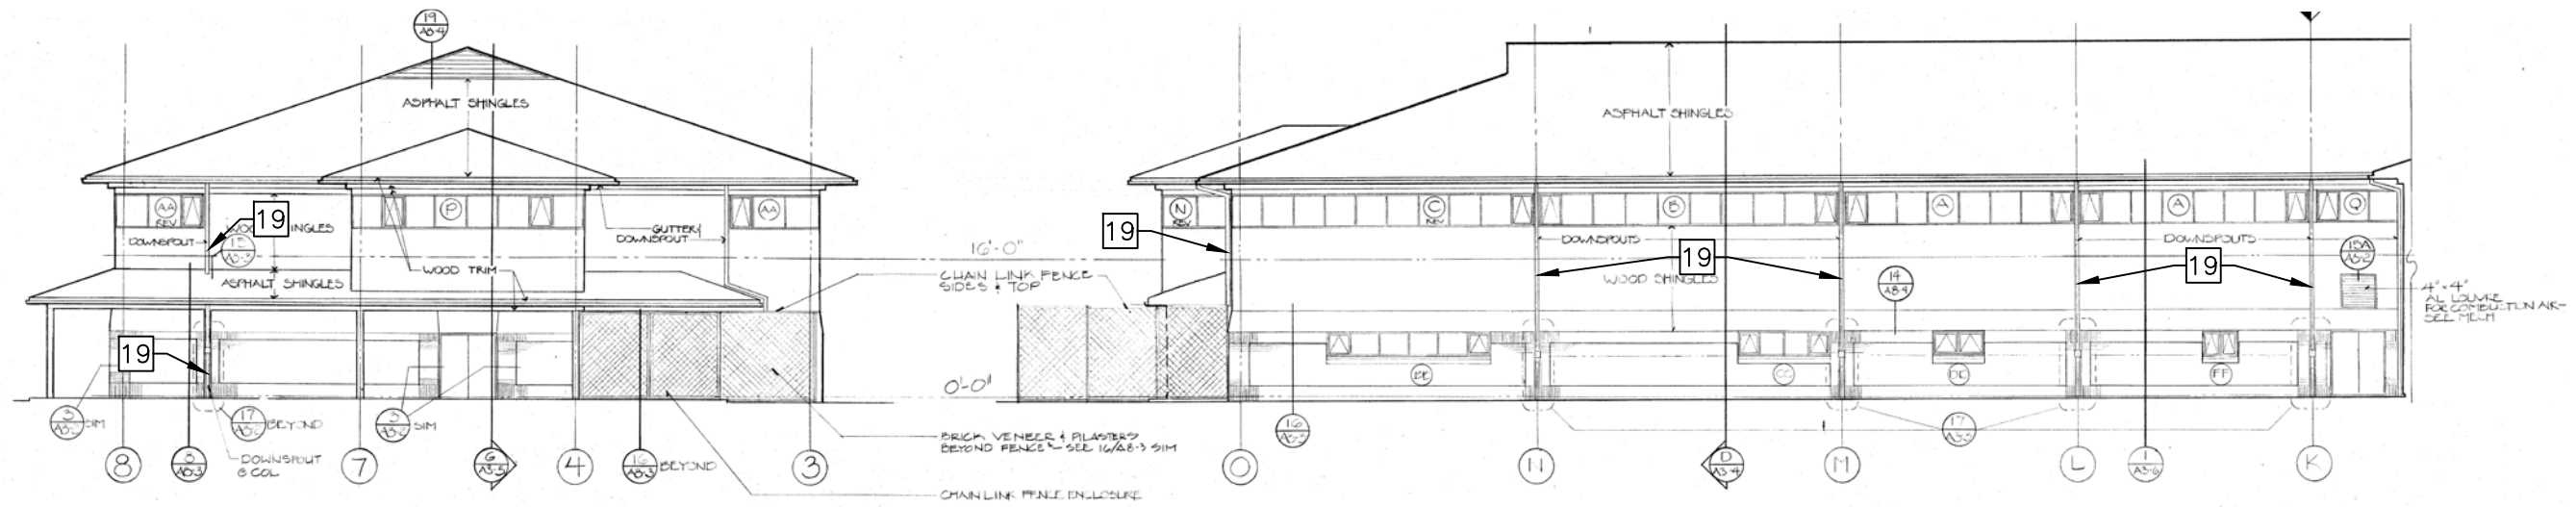


5 EAST ELEVATION

6 NORTH ELEVATION - AREA C

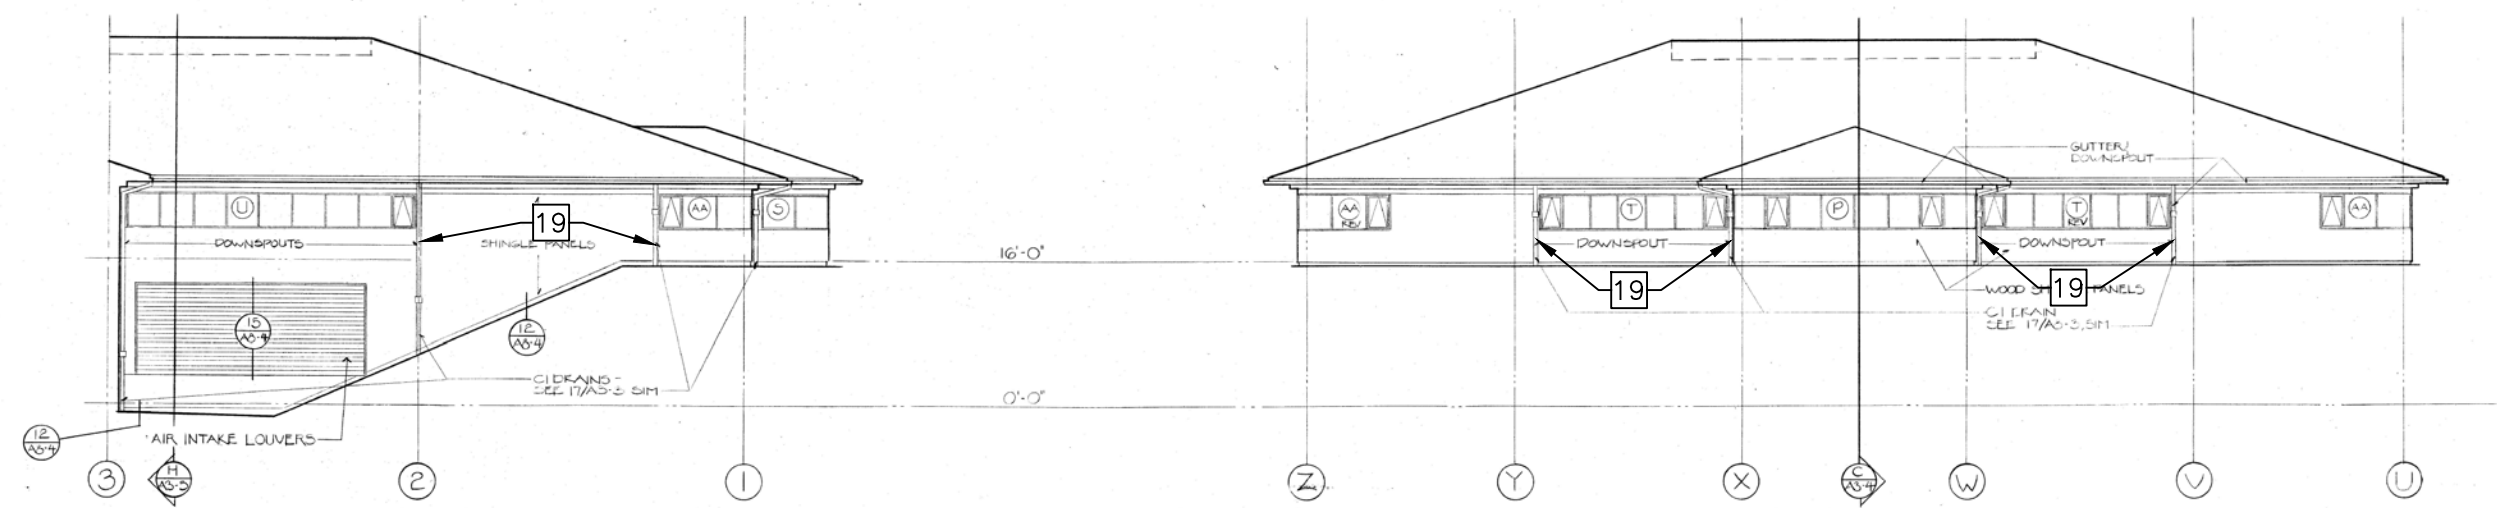

7 EAST ELEVATION - AREA B



8 NORTH ELEVATION - AREA B

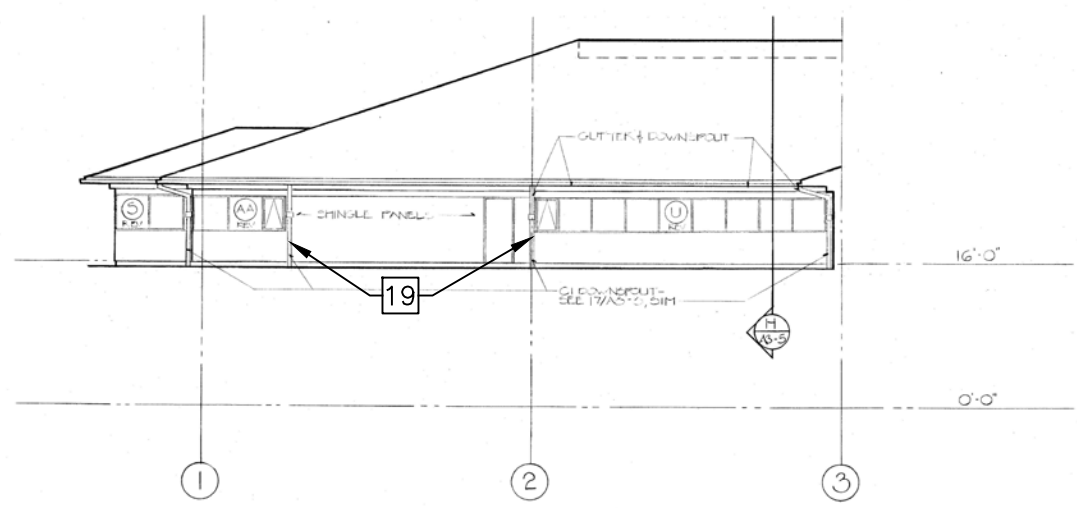

9 WEST ELEVATION - AREA B

SHEET KEY NOTES:

- 1 EXISTING VTR TO REMAIN
- 2 ZINC STRIP
- 3 EXISTING RIDGE VENT, REPLACE ASPHALT SHINGLES AS REQUIRED
AT REPLACED SHINGLES REPLACE FELT UNDERLAYMENT OR SASU UNDERLAYMENT AS REQUIRED
- 4 EXISTING UPPER ROOF, SWEEP CLEAR OF MOSS, REPLACE ASPHALT SHINGLES AS REQUIRED, TYP
AT REPLACED SHINGLES REPLACE FELT UNDERLAYMENT OR SASU UNDERLAYMENT AS REQUIRED
- 5 EXISTING LOWER CANOPY ROOF, SWEEP CLEAR OF MOSS, TYP
- 6 REMOVE AND REPLACE EXISTING VTR BOOT WITH A RUBBER BOOT WITH GALVANIZED BASE, SEALANT AND STAINLESS STEEL CLAMP
- 7 EXISTING ZINC STRIP, REMOVE AND REPLACE
- 8 EXISTING ROOF MECH VENT TO REMAIN
- 9 EXISTING ROOF DRAIN AND OVERFLOW DRAIN SUMPS, CLEAN AND VISUALLY INSPECT MEMBRANE, MEMBRANE SEAMS AND TARGET FLASHINGS, PROVIDE PATCH REPAIRS AS REQUIRED
- 10 METAL GUTTER: TYP
POWER WASH EXISTING GUTTER CLEAR OF DIRT AND DEBRIS AND WIPE DRY.
PRIME AREA AROUND DOWNSPOUT/GUTTER TRANSITION AND INSTALL UNCURED SELF ADHERING EPDM FLASHING 6" ALL AROUND GUTTER AND 6" DOWN DOWNSPOUT.
PRIME ALL INTERIOR SURFACES OF GUTTER AND PLACE 2 STRIPS OF 12" WIDE CURED SELF ADHERING EPDM FLASHING INSIDE GUTTER OVERLAPPING AT BOTTOM OF GUTTER, TRIM TOP EDGE OF EPDM TO FIT GUTTER PROFILE
- 11 REMOVE AND SALVAGE FOR REINSTALLATION EXISTING FLASHING AND STEP FLASHING, REMOVE & REPLACE ASPHALT SHINGLES, SASU AND FELT UNDERLAYMENT, REINSTALL EXISTING FLASHING AND STEP FLASHING
- 12 CLEAN EXISTING EPDM ROOFING MEMBRANE FIELD & PARAPET WALLS, TYP
VISUALLY INSPECT ENTIRE ROOF EPDM MEMBRANE AT JOINTS, TRANSITIONS, TARGETS, FLASHING, SEAMS, TERMINATION BAR (UNDER MEMBRANE) AT ROOF PERIMETER AND ROOF MOUNTED EQUIPMENT, PROVIDE PATCH REPAIRS AS REQUIRED
- 13 EXISTING PITCH POCKETS, (4) TOTAL, PROBE EPDM CORNERS, TRANSITIONS, PREVIOUS PATCHES, PROVIDE PATCH REPAIRS AS REQUIRED
- 14 EXISTING EQUIPMENT BASE, VISUALLY INSPECT EPDM CORNERS, TRANSITIONS, PREVIOUS PATCHES, PROVIDE PATCH REPAIRS AS REQUIRED
- 15 REMOVE EXISTING EPDM BOOT AND REPLACE, SEAL AND CLAMP BOOT TO EXISTING CONDUIT WITH STAINLESS STEEL CLAMP
- 16 EXISTING VTR, RESEAL AND PLACE STAINLESS STEEL CLAMP ON EXISTING VTR, VISUALLY INSPECT EPDM BOOT AND PROVIDE PATCH REPAIRS AS REQUIRED
- 17 DEMOLISH EXISTING ROOF HATCH, INFILL METAL DECK TO MATCH, BUILD UP ROOF WITH INSULATION AND RECOVERY BOARD TO MATCH EXISTING, PLACE EPDM MEMBRANE AND TARGET PATCHES AS REQUIRED FOR A COMPLETE ASSEMBLY
- 18 EXISTING BOOT FLASHING AT FUEL TANK VENTS THRU LOWER CANOPY ROOF, REMOVE AND REPLACE BOOT FLASHING, ICE AND WATER SHIELD, ROOF SHINGLES ADJACENT TO ALLOW WORK TO BE PERFORMED, SEAL BOOT TO VENTS AND PLACE STAINLESS STEEL CLAMP, TYP
- 19 PAINT EXISTING MTL AND CAST IRON DOWNSPOUTS, TYP
- 20 PAINT EXISTING GYPSUM SOFFITS, TYP

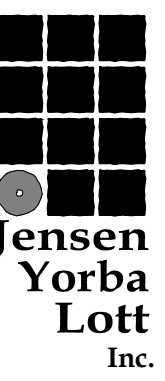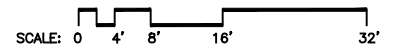

Jensen Yorba Lott Inc.
522 West 10th Street
Juneau, Alaska 99801
phone 907-586-1070
fax 907-586-3959
jensenyorbaltot.com



**JUNEAU SCHOOL DISTRICT
DZANTIKI HEENI MIDDLE SCHOOL
ROOF REPAIR**
JUNEAU, ALASKA
CBJ Contract No. BE 17-082


REVISIONS

| | |
|--|--|
| | |
| | |
| | |
| | |

SHEET TITLE
EXTERIOR ELEVATIONS
DATE: JULY 2016
FILE: 16019

A302

G:_Projects\16019\CAD\CDArch\A303.dwg, Layout1, 7/20/2016 9:44:12 AM, Dan, DWG To PDF.pc3, ANSI B (17.00 x 11.00 inches), 1:2

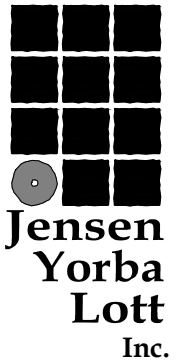

522 West 10th Street
Juneau, Alaska 99801
phone 907-586-1070
fax 907-586-3959
jensenyorbалott.com



JUNEAU SCHOOL DISTRICT
DZANTIKI HEENI MIDDLE SCHOOL
ROOF REPAIR
 JUNEAU, ALASKA
 CBJ Contract No. BE 17-082

SHEET KEY NOTES:

- 1 EXISTING VTR TO REMAIN
- 2 ZINC STRIP
- 3 EXISTING RIDGE VENT, REPLACE ASPHALT SHINGLES AS REQUIRED
AT REPLACED SHINGLES REPLACE FELT UNDERLAYMENT OR SASU UNDERLAYMENT AS REQUIRED
- 4 EXISTING UPPER ROOF, SWEEP CLEAR OF MOSS, REPLACE ASPHALT SHINGLES AS REQUIRED, TYP
AT REPLACED SHINGLES REPLACE FELT UNDERLAYMENT OR SASU UNDERLAYMENT AS REQUIRED
- 5 EXISTING LOWER CANOPY ROOF, SWEEP CLEAR OF MOSS, TYP
- 6 REMOVE AND REPLACE EXISTING VTR BOOT WITH A RUBBER BOOT WITH GALVANIZED BASE, SEALANT AND STAINLESS STEEL CLAMP
- 7 EXISTING ZINC STRIP, REMOVE AND REPLACE
- 8 EXISTING ROOF MECH VENT TO REMAIN
- 9 EXISTING ROOF DRAIN AND OVERFLOW DRAIN SUMPS, CLEAN AND VISUALLY INSPECT MEMBRANE, MEMBRANE SEAMS AND TARGET FLASHINGS, PROVIDE PATCH REPAIRS AS REQUIRED
- 10 METAL GUTTER: TYP
POWER WASH EXISTING GUTTER CLEAR OF DIRT AND DEBRIS AND WIPE DRY.

PRIME AREA AROUND DOWNSPOUT/GUTTER TRANSITION AND INSTALL UNCURED SELF ADHERING EPDM FLASHING 6" ALL AROUND GUTTER AND 6" DOWN DOWNSPOUT,

PRIME ALL INTERIOR SURFACES OF GUTTER AND PLACE 2 STRIPS OF 12" WIDE CURED SELF ADHESIVE EPDM FLASHING INSIDE GUTTER OVERLAPPING AT BOTTOM OF GUTTER, TRIM TOP EDGE OF EPDM TO FIT GUTTER PROFILE
- 11 REMOVE AND SALVAGE FOR REINSTALLATION EXISTING FLASHING AND STEP FLASHING, REMOVE & REPLACE ASPHALT SHINGLES, SASU AND FELT UNDERLAYMENT, REINSTALL EXISTING FLASHING AND STEP FLASHING
- 12 CLEAN EXISTING EPDM ROOFING MEMBRANE FIELD & PARAPET WALLS, TYP
VISUALLY INSPECT ENTIRE ROOF EPDM MEMBRANE AT JOINTS, TRANSITIONS, TARGETS, FLASHING, SEAMS, TERMINATION BAR (UNDER MEMBRANE) AT ROOF PERIMETER AND ROOF MOUNTED EQUIPMENT, PROVIDE PATCH REPAIRS AS REQUIRED
- 13 EXISTING PITCH POCKETS, (4) TOTAL, PROBE EPDM CORNERS, TRANSITIONS, PREVIOUS PATCHES, PROVIDE PATCH REPAIRS AS REQUIRED
- 14 EXISTING EQUIPMENT BASE, VISUALLY INSPECT EPDM CORNERS, TRANSITIONS, PREVIOUS PATCHES, PROVIDE PATCH REPAIRS AS REQUIRED
- 15 REMOVE EXISTING EPDM BOOT AND REPLACE, SEAL AND CLAMP BOOT TO EXISTING CONDUIT WITH STAINLESS STEEL CLAMP
- 16 EXISTING VTR, RESEAL AND PLACE STAINLESS STEEL CLAMP ON EXISTING VTR, VISUALLY INSPECT EPDM BOOT AND PROVIDE PATCH REPAIRS AS REQUIRED
- 17 DEMOLISH EXISTING ROOF HATCH, INFILL METAL DECK TO MATCH, BUILD UP ROOF WITH INSULATION AND RECOVERY BOARD TO MATCH EXISTING, PLACE EPDM MEMBRANE AND TARGET PATCHES AS REQUIRED FOR A COMPLETE ASSEMBLY
- 18 EXISTING BOOT FLASHING AT FUEL TANK VENTS THRU LOWER CANOPY ROOF, REMOVE AND REPLACE BOOT FLASHING, ICE AND WATER SHIELD, ROOF SHINGLES ADJACENT TO ALLOW WORK TO BE PERFORMED, SEAL BOOT TO VENTS AND PLACE STAINLESS STEEL CLAMP, TYP
- 19 PAINT EXISTING MTL AND CAST IRON DOWNSPOUTS, TYP
- 20 PAINT EXISTING GYPSUM SOFFITS, TYP

REVISIONS

| | |
|---|--|
| △ | |
| △ | |
| △ | |

SHEET TITLE
EXTERIOR ELEVATIONS

DATE: JULY 2016
FILE: 16019

A303

