



LEGEND

- Benches (8 total)
- Interpretive signs (11 total)
- Pedestrian lighting (+/- 50' OC)
- Exercise stations (5 total)

Corvus Design
 Landscape Architecture
 www.corvus-design.com
 Anchorage - 907.222.2859
 2506-B Fairbanks St, 99503
 Juneau - 907.988.9000
 119 Seward St, 99801
 AECC #1195

CITY AND BOROUGH OF JUNEAU
 ALASKA'S CAPITAL CITY
 ENGINEERING & PUBLIC WORKS

SEAL:

City and Borough of Juneau
Riverside Rotary Park
 Master Plan
 Juneau, Alaska

DATE: 2017-08-11
 JOB NUMBER: CBJ-17-01
 DRAWN BY: PDB
 CHECKED BY: CM


Master Plan
 SHEET #:
L100

1
L100
Park Master Plan
 SCALE: 1"=40'-0" @ 22x34

0' 40' 80' 120'




1
L101 Key Plan with Aerial Image
 SCALE: 1"=40'-0" @ 22x34

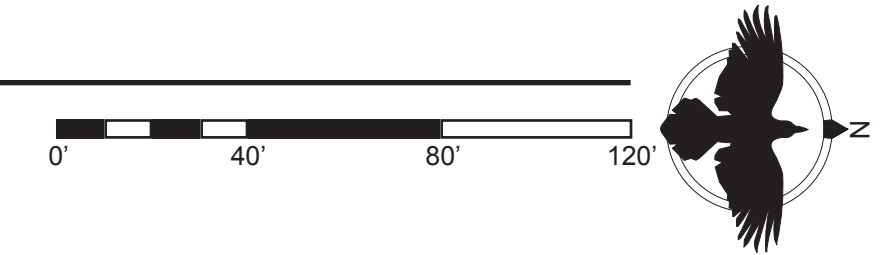

Corvus Design
 Landscape Architecture
 www.corvus-design.com
 Anchorage - 907.222.2859
 2506-B Fairbanks St, 99503
 Juneau - 907.988.9000
 119 Seward St, 99801
 AECC #1195

CITY AND BOROUGH OF
JUNEAU
 ALASKA'S CAPITAL CITY
 ENGINEERING & PUBLIC WORKS

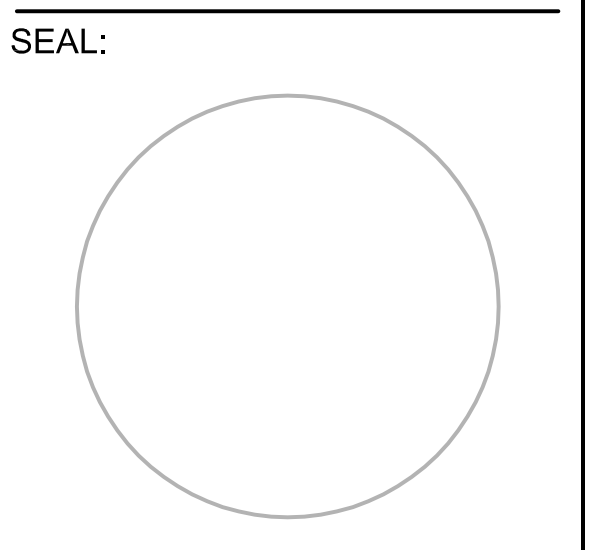

City and Borough of Juneau
Riverside Rotary Park
 Master Plan
 Juneau, Alaska

1"=ACTUAL
 If the above dimension does not measure one inch (1") exactly, this drawing will have been enlarged or reduced, affecting all labelled scales.

DATE: 2017-08-11
 JOB NUMBER: CBJ-17-01
 DRAWN BY: PDB
 CHECKED BY: CM


Key Plan

SHEET #:
L101



1 Master Plan Enlargement


SCALE: 1"=20'-0" @ 22x34

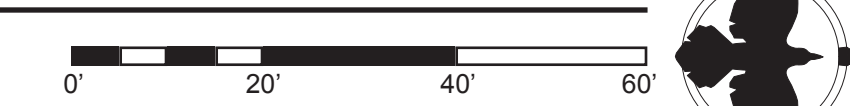

Corvus Design
 Landscape Architecture
 www.corvus-design.com
 Anchorage - 907.222.2859
 2506-B Fairbanks St, 99503
 Juneau - 907.988.9000
 119 Seward St, 99801
 AECC #1195

CITY AND BOROUGH OF JUNEAU
 ALASKA'S CAPITAL CITY
 ENGINEERING & PUBLIC WORKS

SEAL:

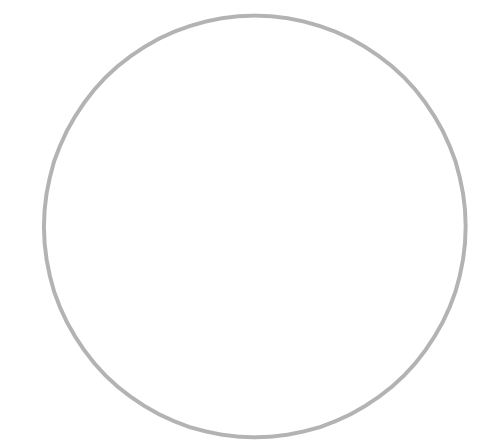

City and Borough of Juneau
Riverside Rotary Park
 Master Plan
 Juneau, Alaska

DATE: 2017-08-11
 JOB NUMBER: CBJ-17-01
 DRAWN BY: PDB
 CHECKED BY: CM

Enlarged Master Plan
 SHEET #:
L102