


DRAWING PATH: C:\Documents and Settings\RobC\Desktop\Harbor Drawings (from Shaun)

PLOTTED: 5/11/2006 11:48 AM

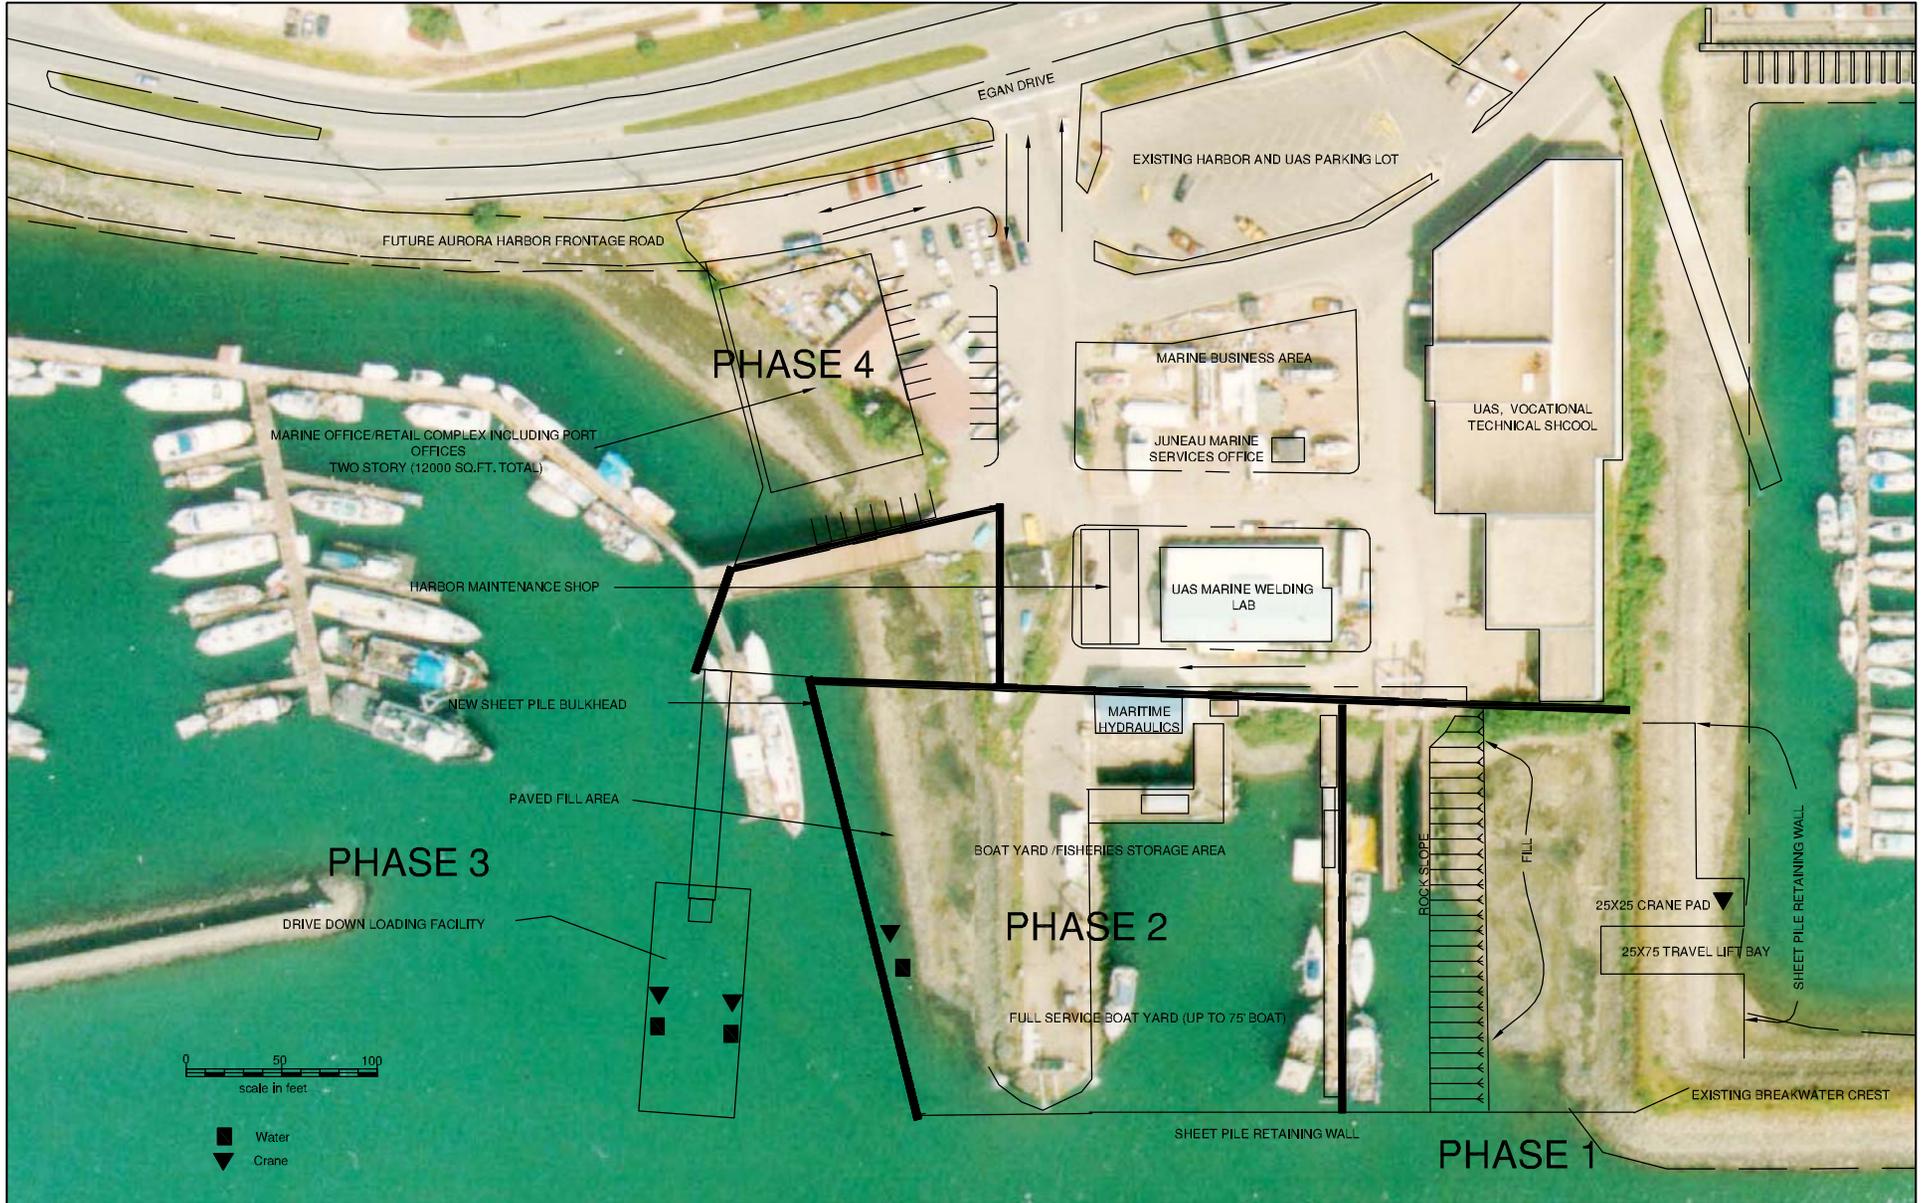



| | |
|-------------|--------------------|
| PROJECT No: | - |
| DATE: | -/-/- |
| DESIGN BY: | - |
| DRAWN BY: | - |
| CHECKED BY: | - |
| FILE: | HARABOR_IMAGES.dwg |
| REV: | - |
| SHEET: | - OF - |


 ENGINEERING/SURVEYING
 & LANDSCAPE ARCHITECTURE
TRYCK NYMAN HAYES, INC.
 911 W. 8TH AVENUE, SUITE 300
 ANCHORAGE, AK 99501
 TEL: (907) 278-0543 • FAX: (907) 278-7879

HARBOR ALTERNATE 1

DRAWING PATH: C:\Documents and Settings\RobC\Desktop\Harbor Drawings (from Shaun)

PLOTTED: 5/11/2006 11:47 AM

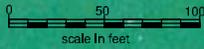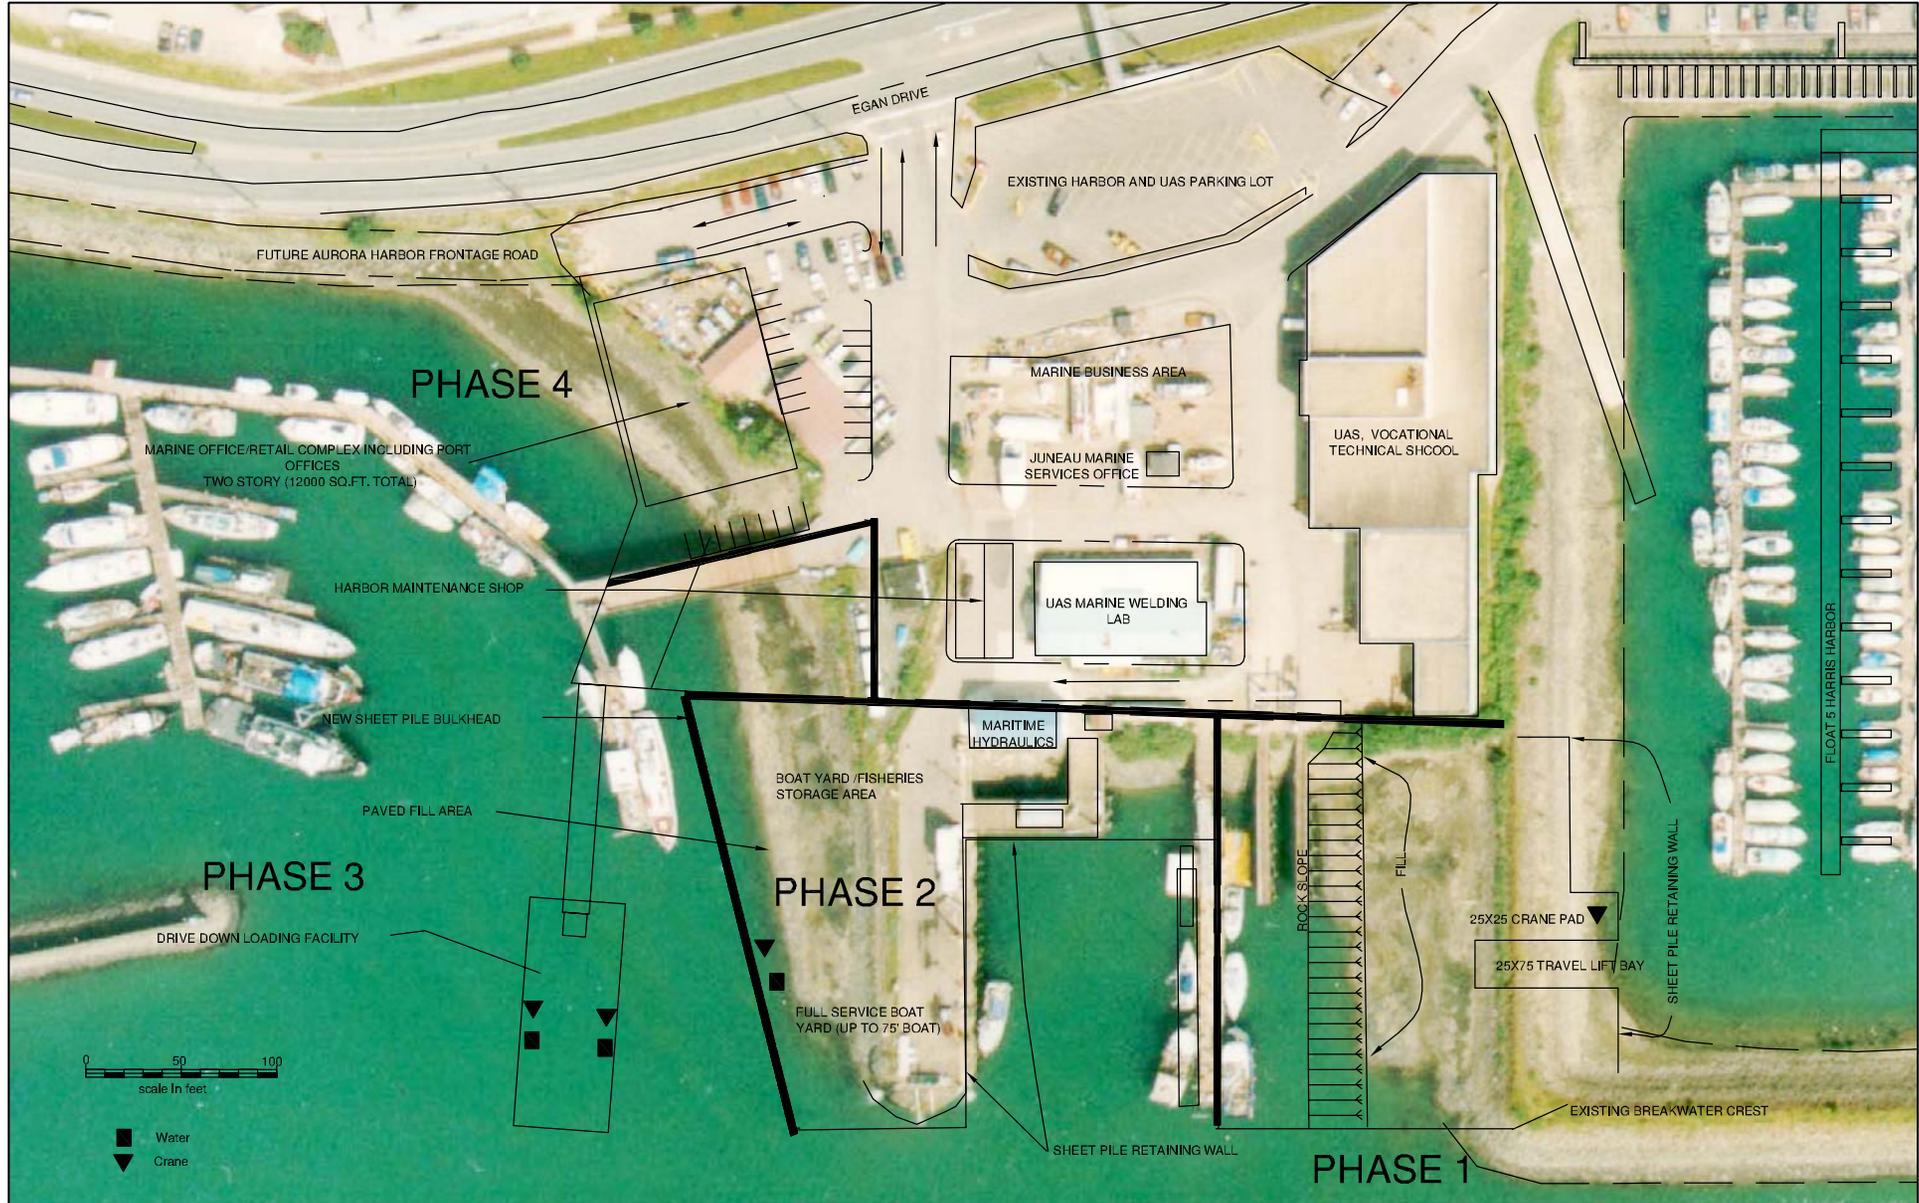


- Water
- ▼ Crane

| | |
|-------------|--------------------|
| PROJECT No: | - |
| DATE: | -/-/- |
| DESIGN BY: | - |
| DRAWN BY: | - |
| CHECKED BY: | - |
| FILE: | HARABOR_IMAGES.dwg |
| REV: | - |
| SHEET: | - OF - |

**ENGINEERING/SURVEYING
& LANDSCAPE ARCHITECTURE**
TRYCK NYMAN HAYES, INC.
 911 W. 8TH AVENUE, SUITE 300
 ANCHORAGE, AK 99501
 TEL: (907) 276-0543 • FAX: (907) 276-7679

HARBOR ALTERNATE 2

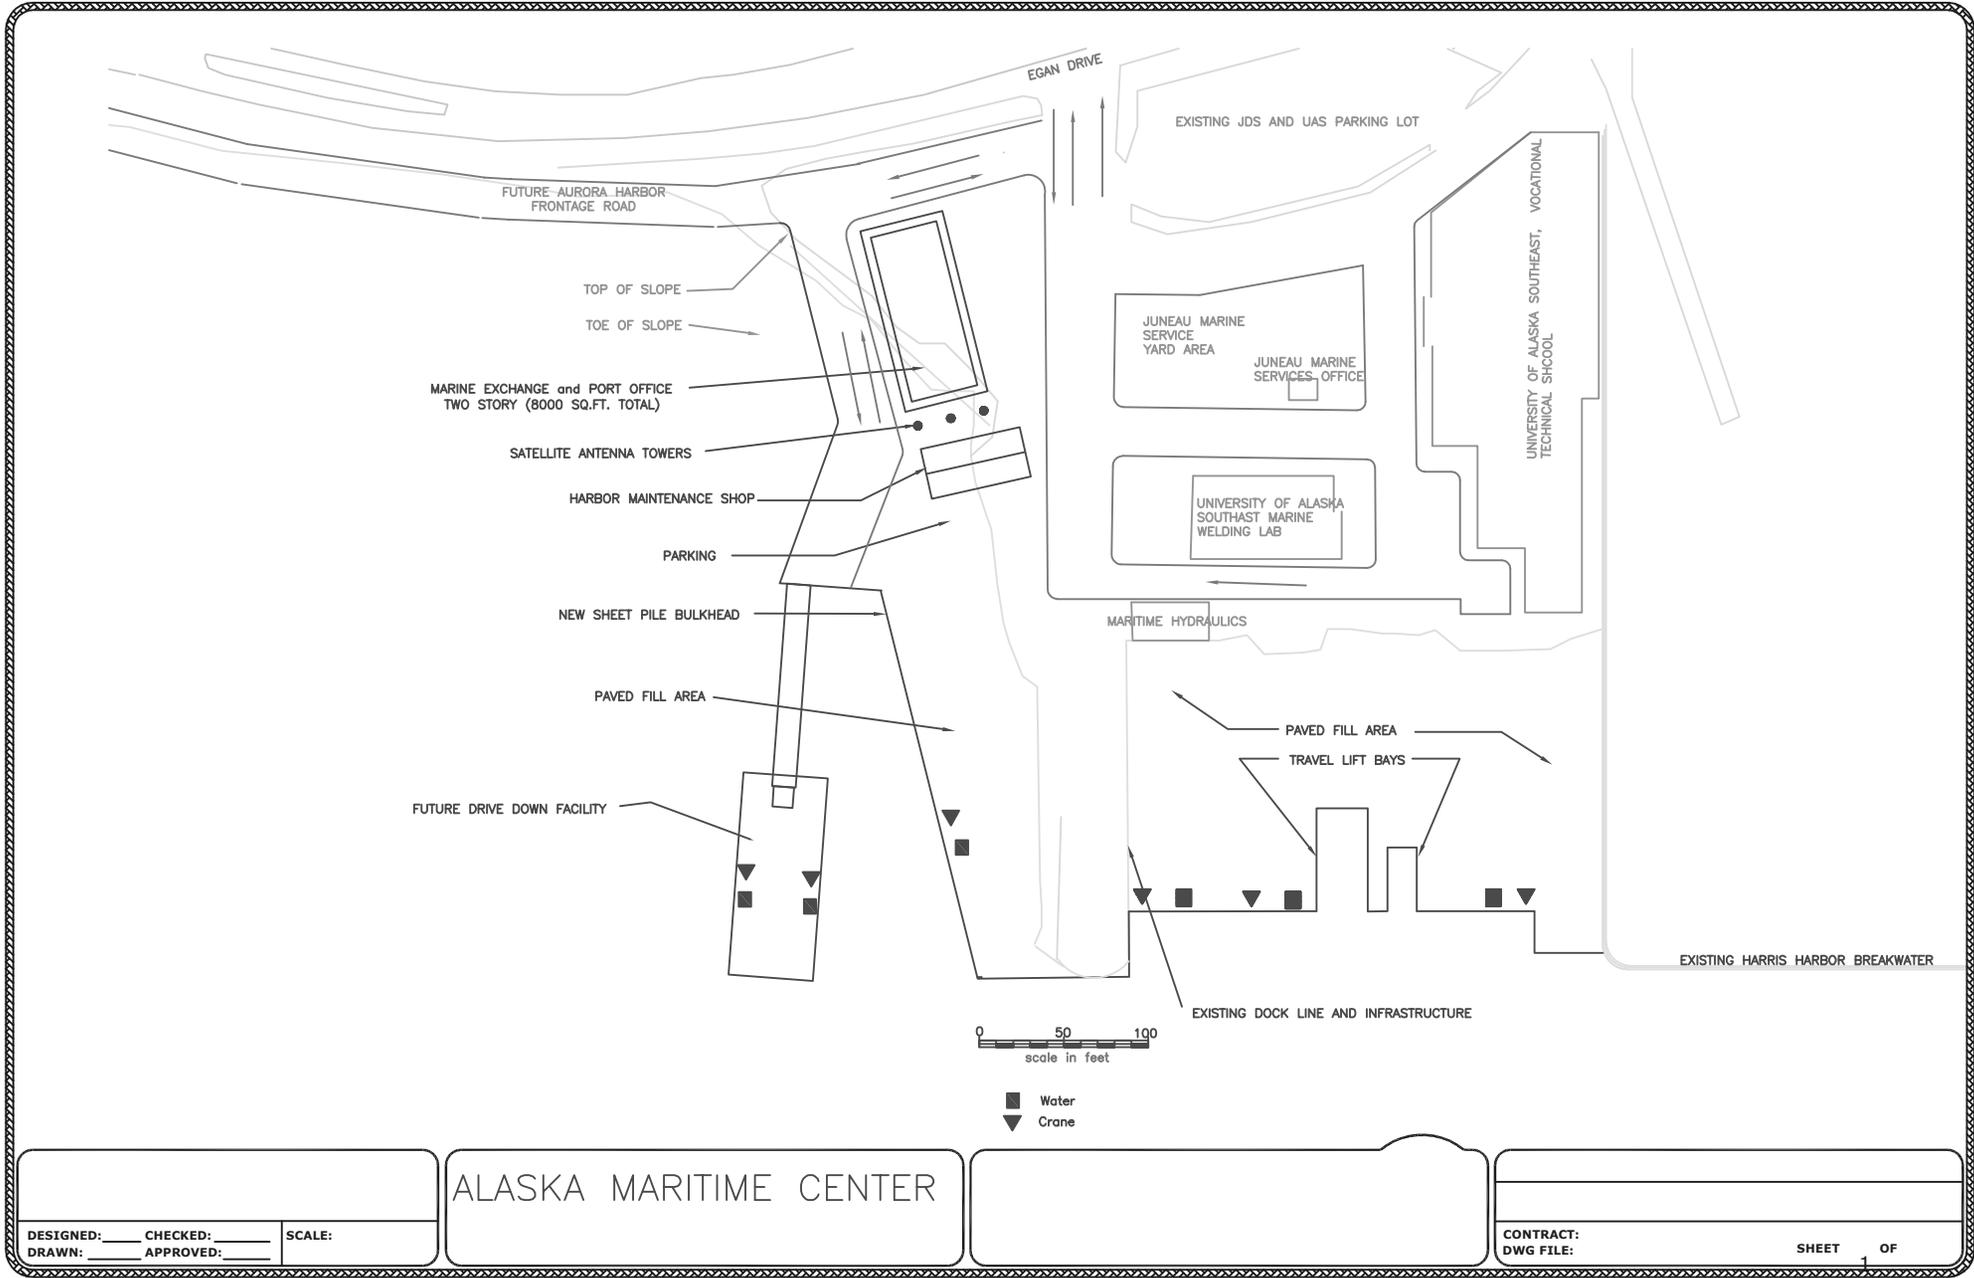

ALASKA MARITIME CENTER

DESIGNED: _____ CHECKED: _____ SCALE: _____
 DRAWN: _____ APPROVED: _____

CONTRACT: _____ SHEET 1 OF _____
 DWG FILE: _____