


PLAN VIEW

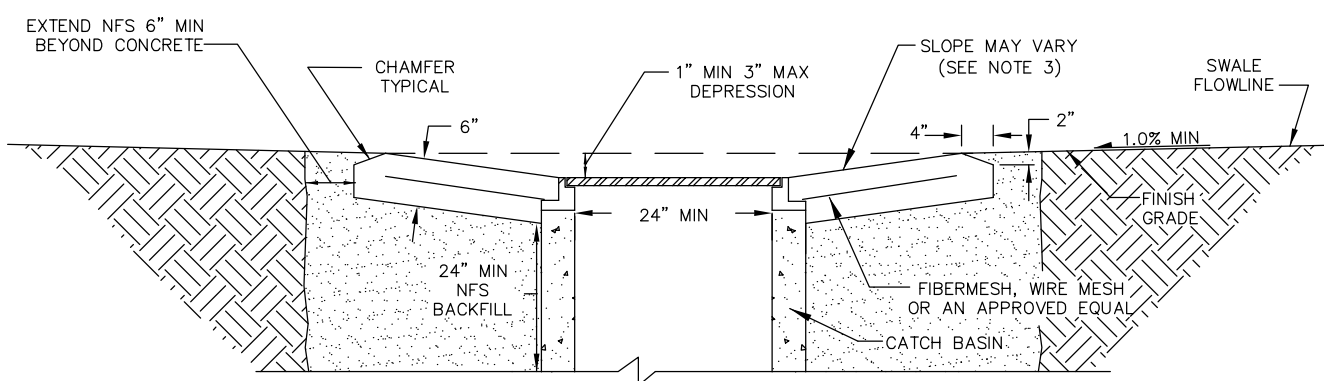

ELEVATION VIEW

NOTES:

1. FRAME AND GRATE TO BE DUCTILE IRON AND A TYPE THAT WILL NOT CREATE A HAZARD FOR A BICYCLE TRAFFIC.
2. COMPACT NON FROST SUSCEPTIBLE (NFS) BACKFILL TO 95% OF MAXIMUM DENSITY.
3. SLOPE MAY VARY TO MATCH SWALE FLOWLINE. FINAL GRADE AS DIRECTED BY THE ENGINEER.

SCALE: NTS	DATE: 12/12/96	CITY AND BOROUGH OF JUNEAU, ALASKA	
DRAWN BY: DRW	CHECKED BY: STAFF	AREA DRAIN DETAIL	
APPROVED BY: <i>DRW</i>	REVISED: 8/14/2011	STANDARD 310	