


# ATTACHMENT #1

C:\dowl\_pw\d0401602\SC-VB-GR-EH-71143.dwg PLOT DATE 2022-7-7 09:12 SAVED DATE 2022-07-07 09:00 USER: rlafavour

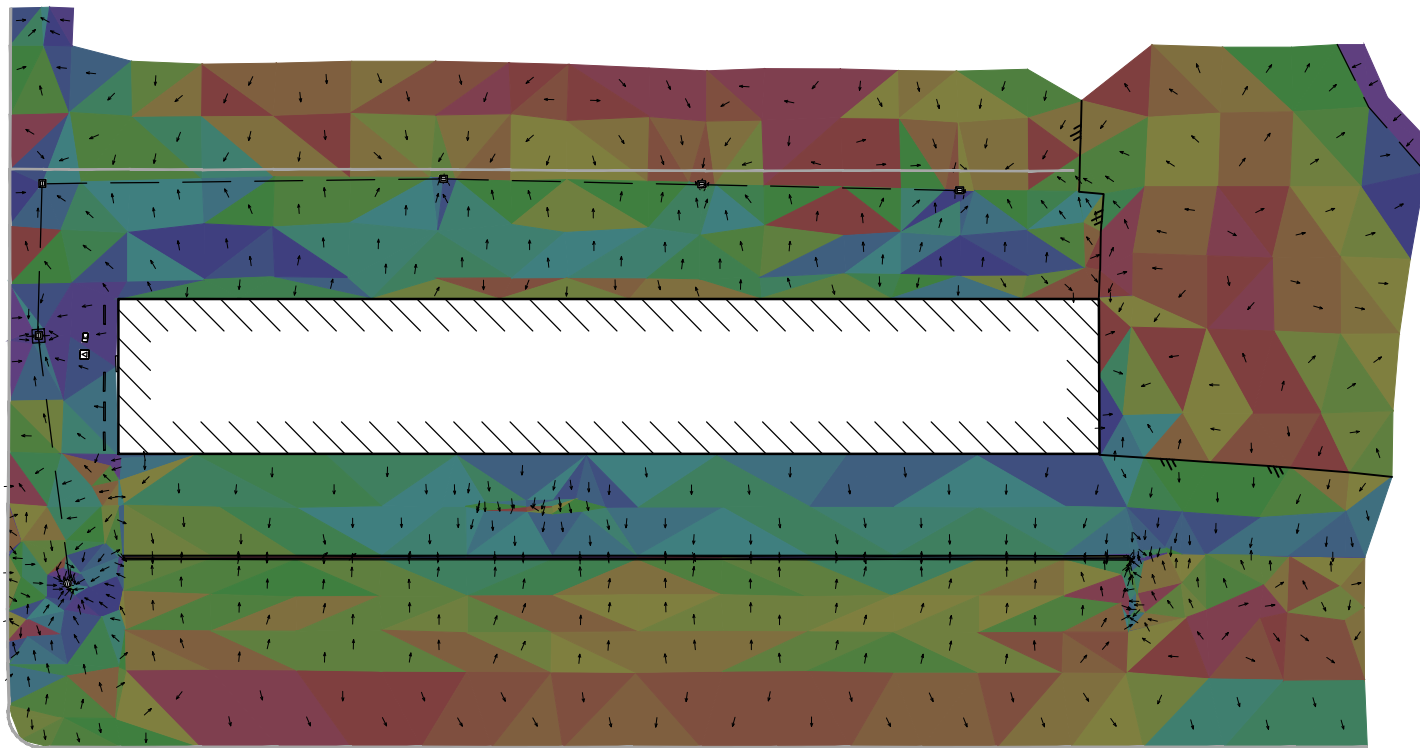

Number	Minimum Slope	Maximum Slope	Color
1	0.04%	0.32%	
2	0.32%	0.52%	
3	0.52%	0.63%	
4	0.63%	0.71%	
5	0.71%	0.81%	
6	0.81%	0.92%	
7	0.92%	1.02%	
8	1.02%	1.15%	
9	1.15%	1.27%	
10	1.27%	1.42%	
11	1.42%	1.60%	
12	1.60%	1.74%	
13	1.74%	1.90%	
14	1.90%	2.07%	
15	2.07%	2.26%	
16	2.26%	2.47%	
17	2.47%	2.77%	
18	2.77%	3.42%	
19	3.42%	4.59%	
20	4.59%	302.69%	



50 0 50  
SCALE IN FEET



JNU BLOCK M HANGARS  
DRAINAGE ANALYSIS

PROJECT 1250.71143.01  
DATE 07/06/2022

FIGURE 1