
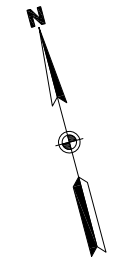


ATTACHMENT #2

Designed By: RPK
 Checked By: ZWS
 Drawn By: MFM
 File: _____
 Script File: _____
 Plot Date: _____

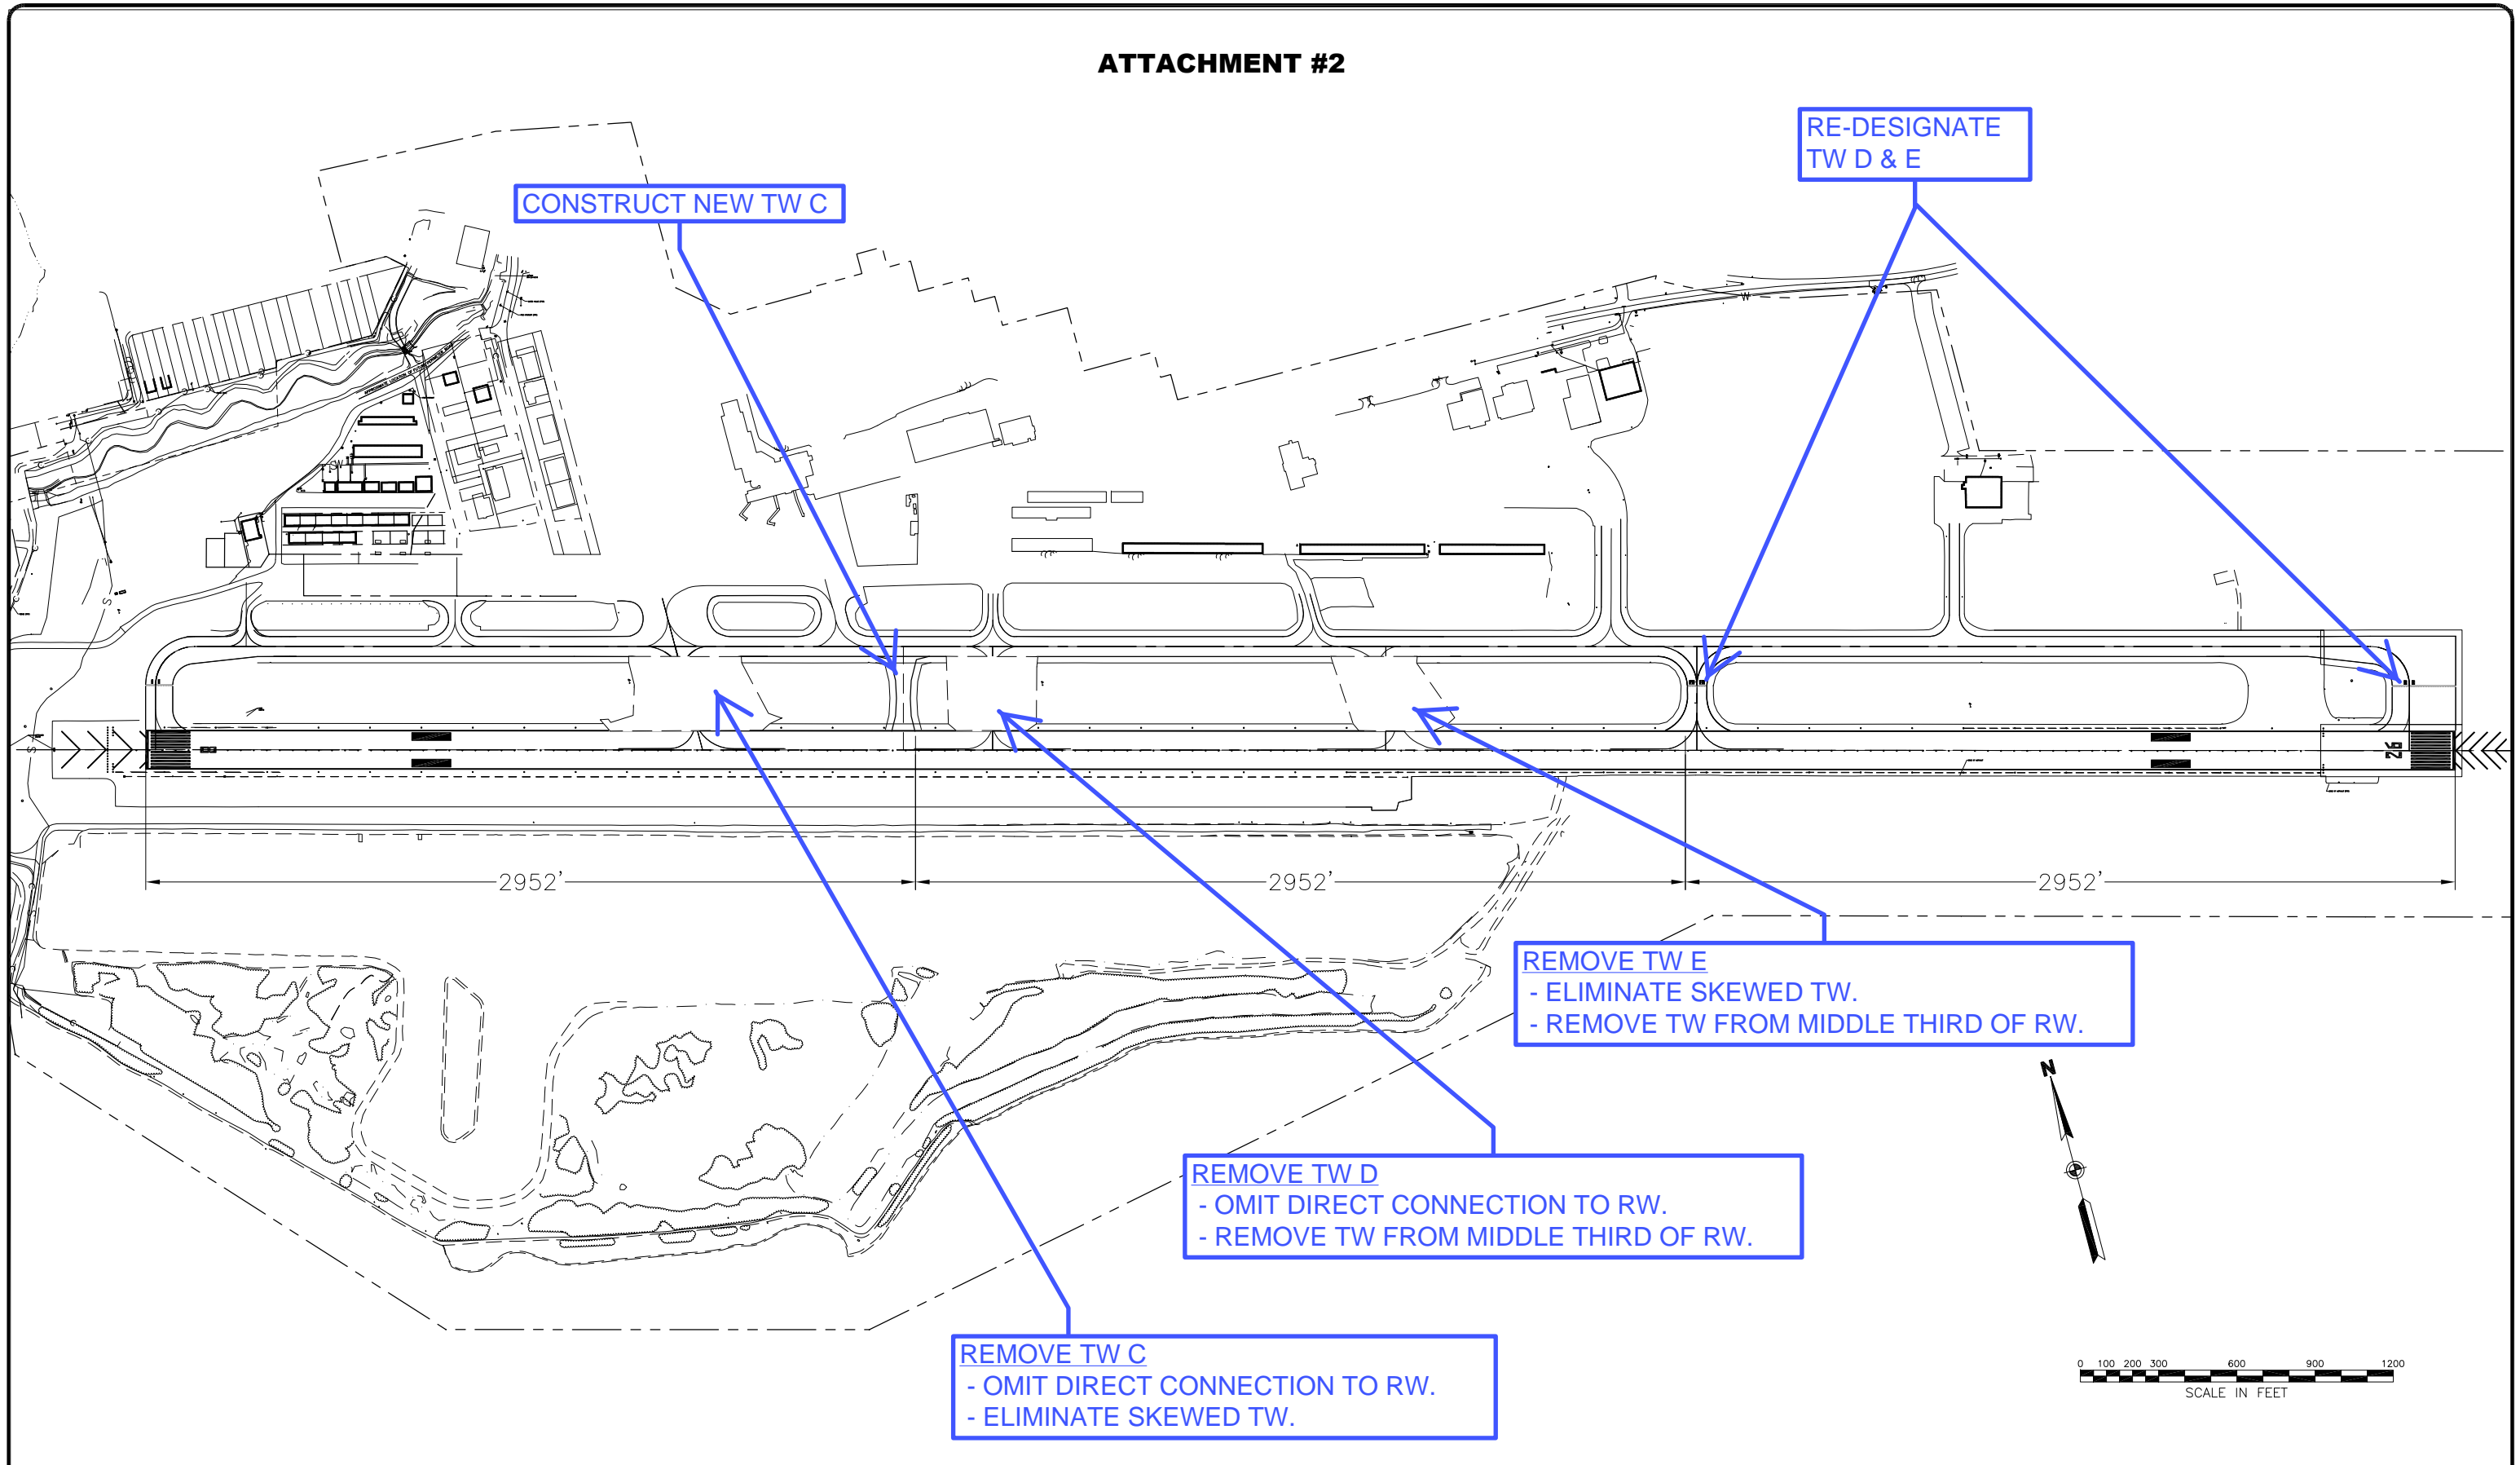

BY	DATE	REVISIONS

SCALE	
HORZ.	SCALE
VERT.	SEE GRAPHIC
W.O. NO.	1420300
FILE NO.	

**PRELIM
 DESIGN
 AUG 2013**

USKH ARCHITECTURE • ENGINEERING
 LAND SURVEYING • PLANNING
 ANCHORAGE ~ FAIRBANKS ~ JUNEAU ~ WASILLA ~ SPOKANE

Juneau International Airport
 CITY/BOROUGH OF JUNEAU
 ALASKA'S CAPITAL CITY

JUNEAU INTERNATIONAL AIRPORT
 JUNEAU, ALASKA
 RUNWAY 8-26 REHABILITATION
 CONTRACT NO. E14-034
 AIP NO. 3-02-0133-0XX-2014
 TEMPORARY RW LAYOUT

SHEET
 OF
 XX