


ATTACHMENT #1

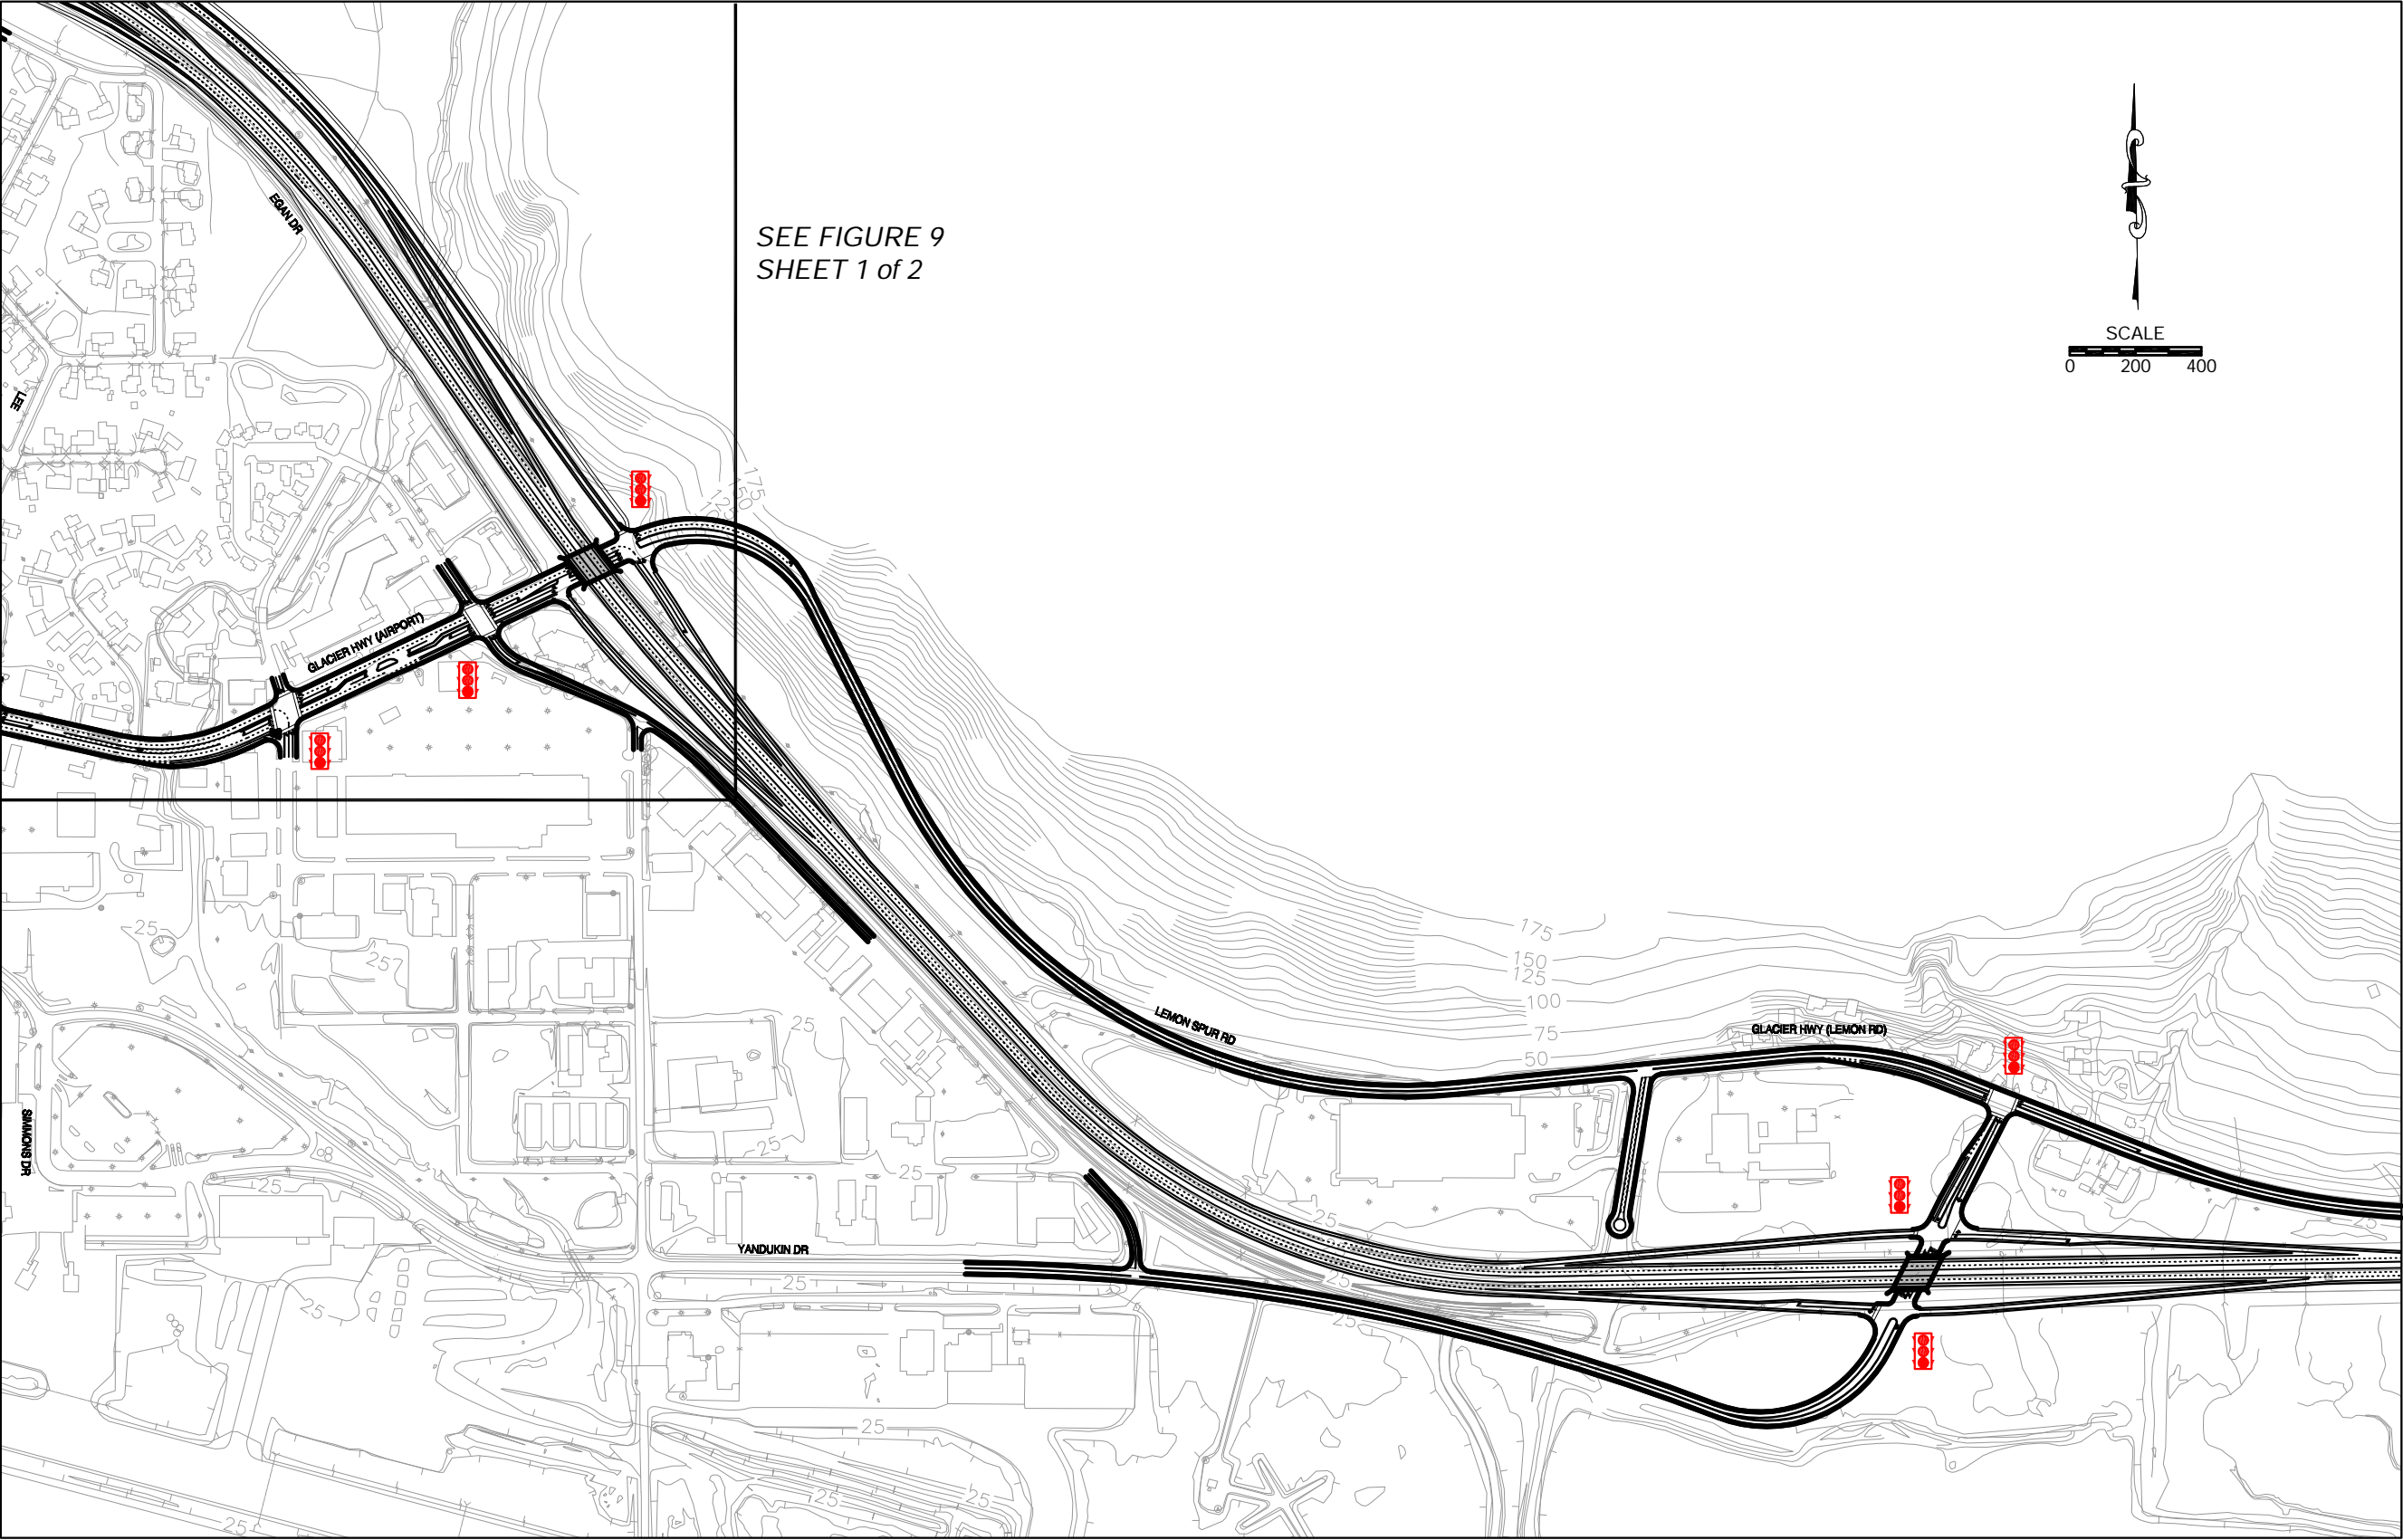

**FUNCTIONAL DESIGN LAYOUT
DEPARTMENT'S PROPOSED ACTION**
West Egan Drive Corridor Study
Alaska Department of Transportation & Public Facilities

FIGURE 9	
DATE MAR 2003	SHEET 2 of 2

4978DWCSTASK.T4918Proposed Action.dwg