
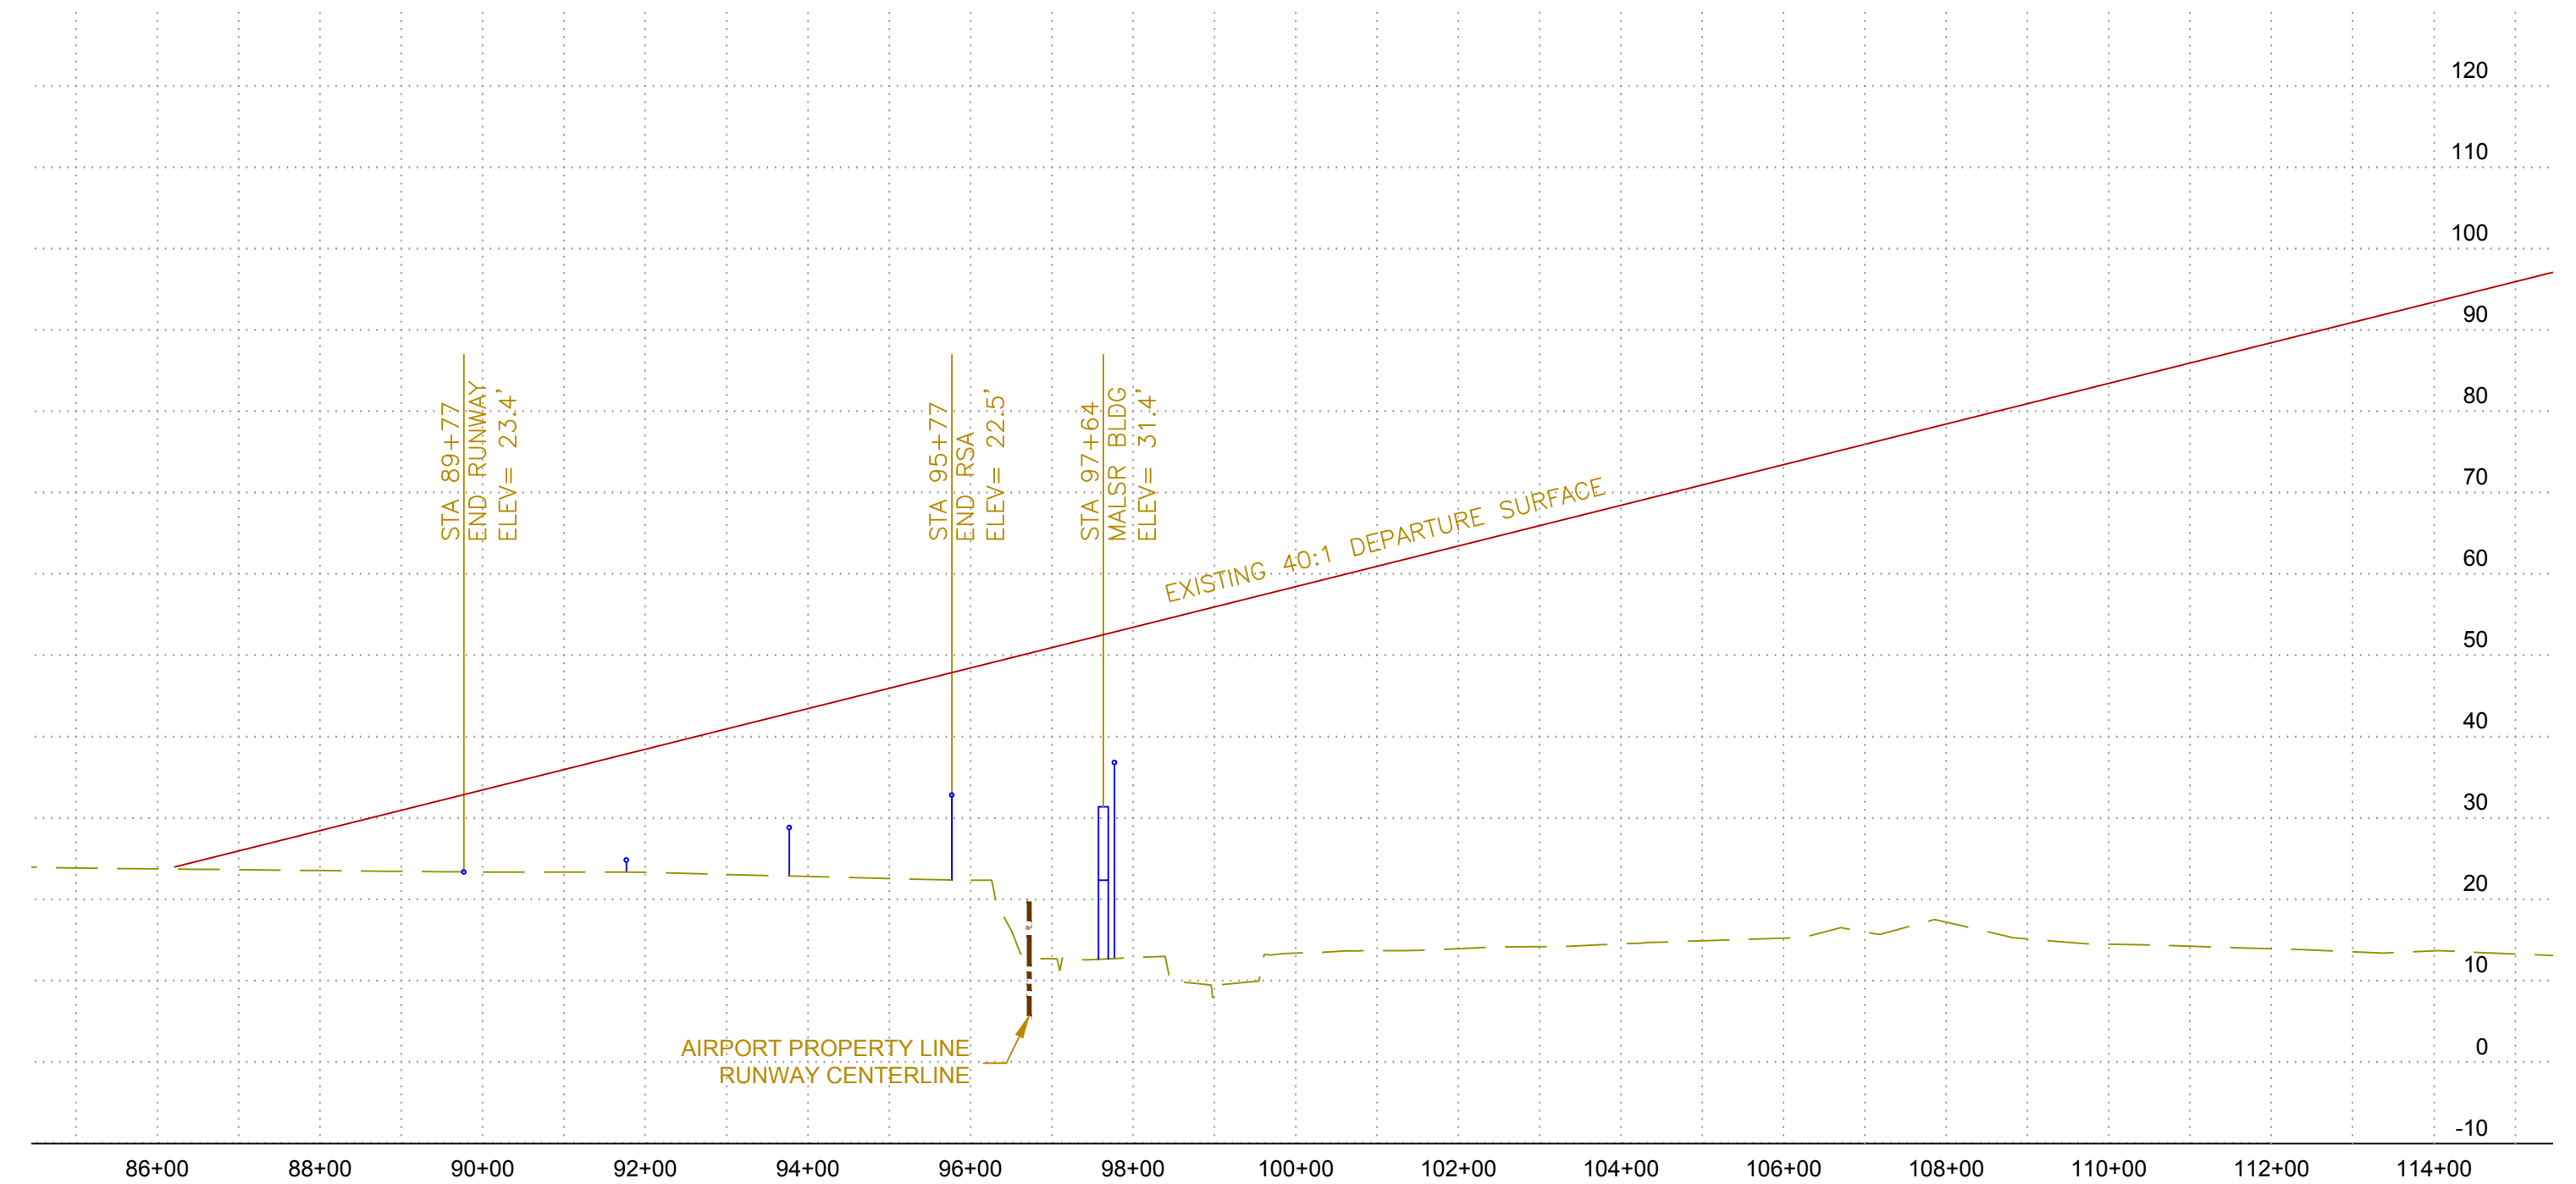
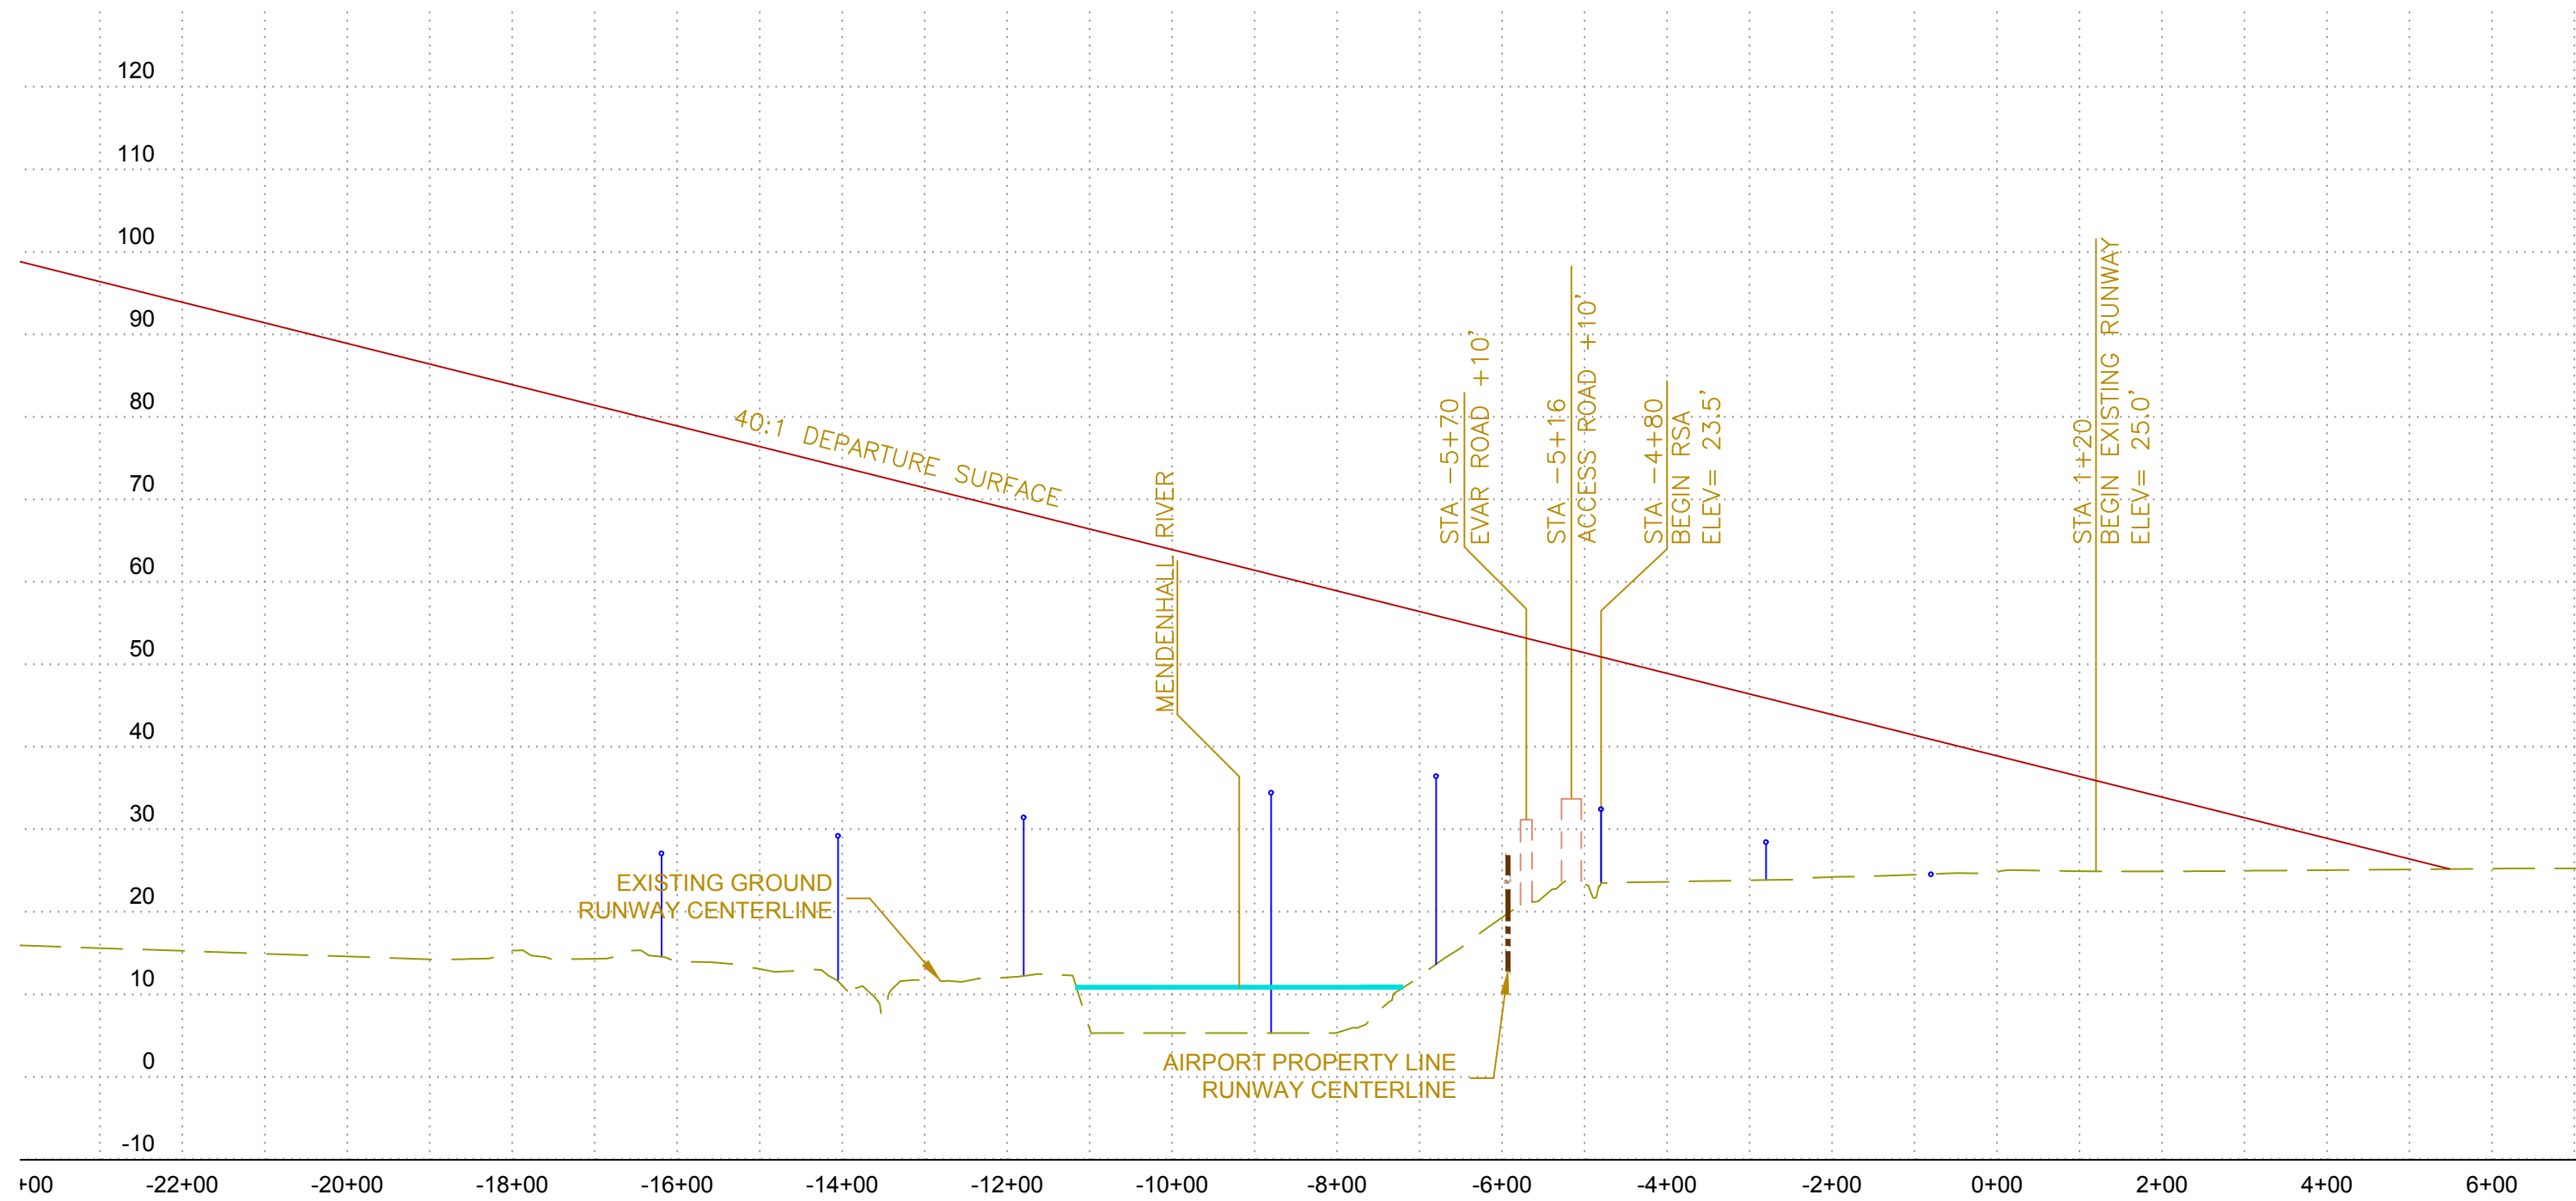
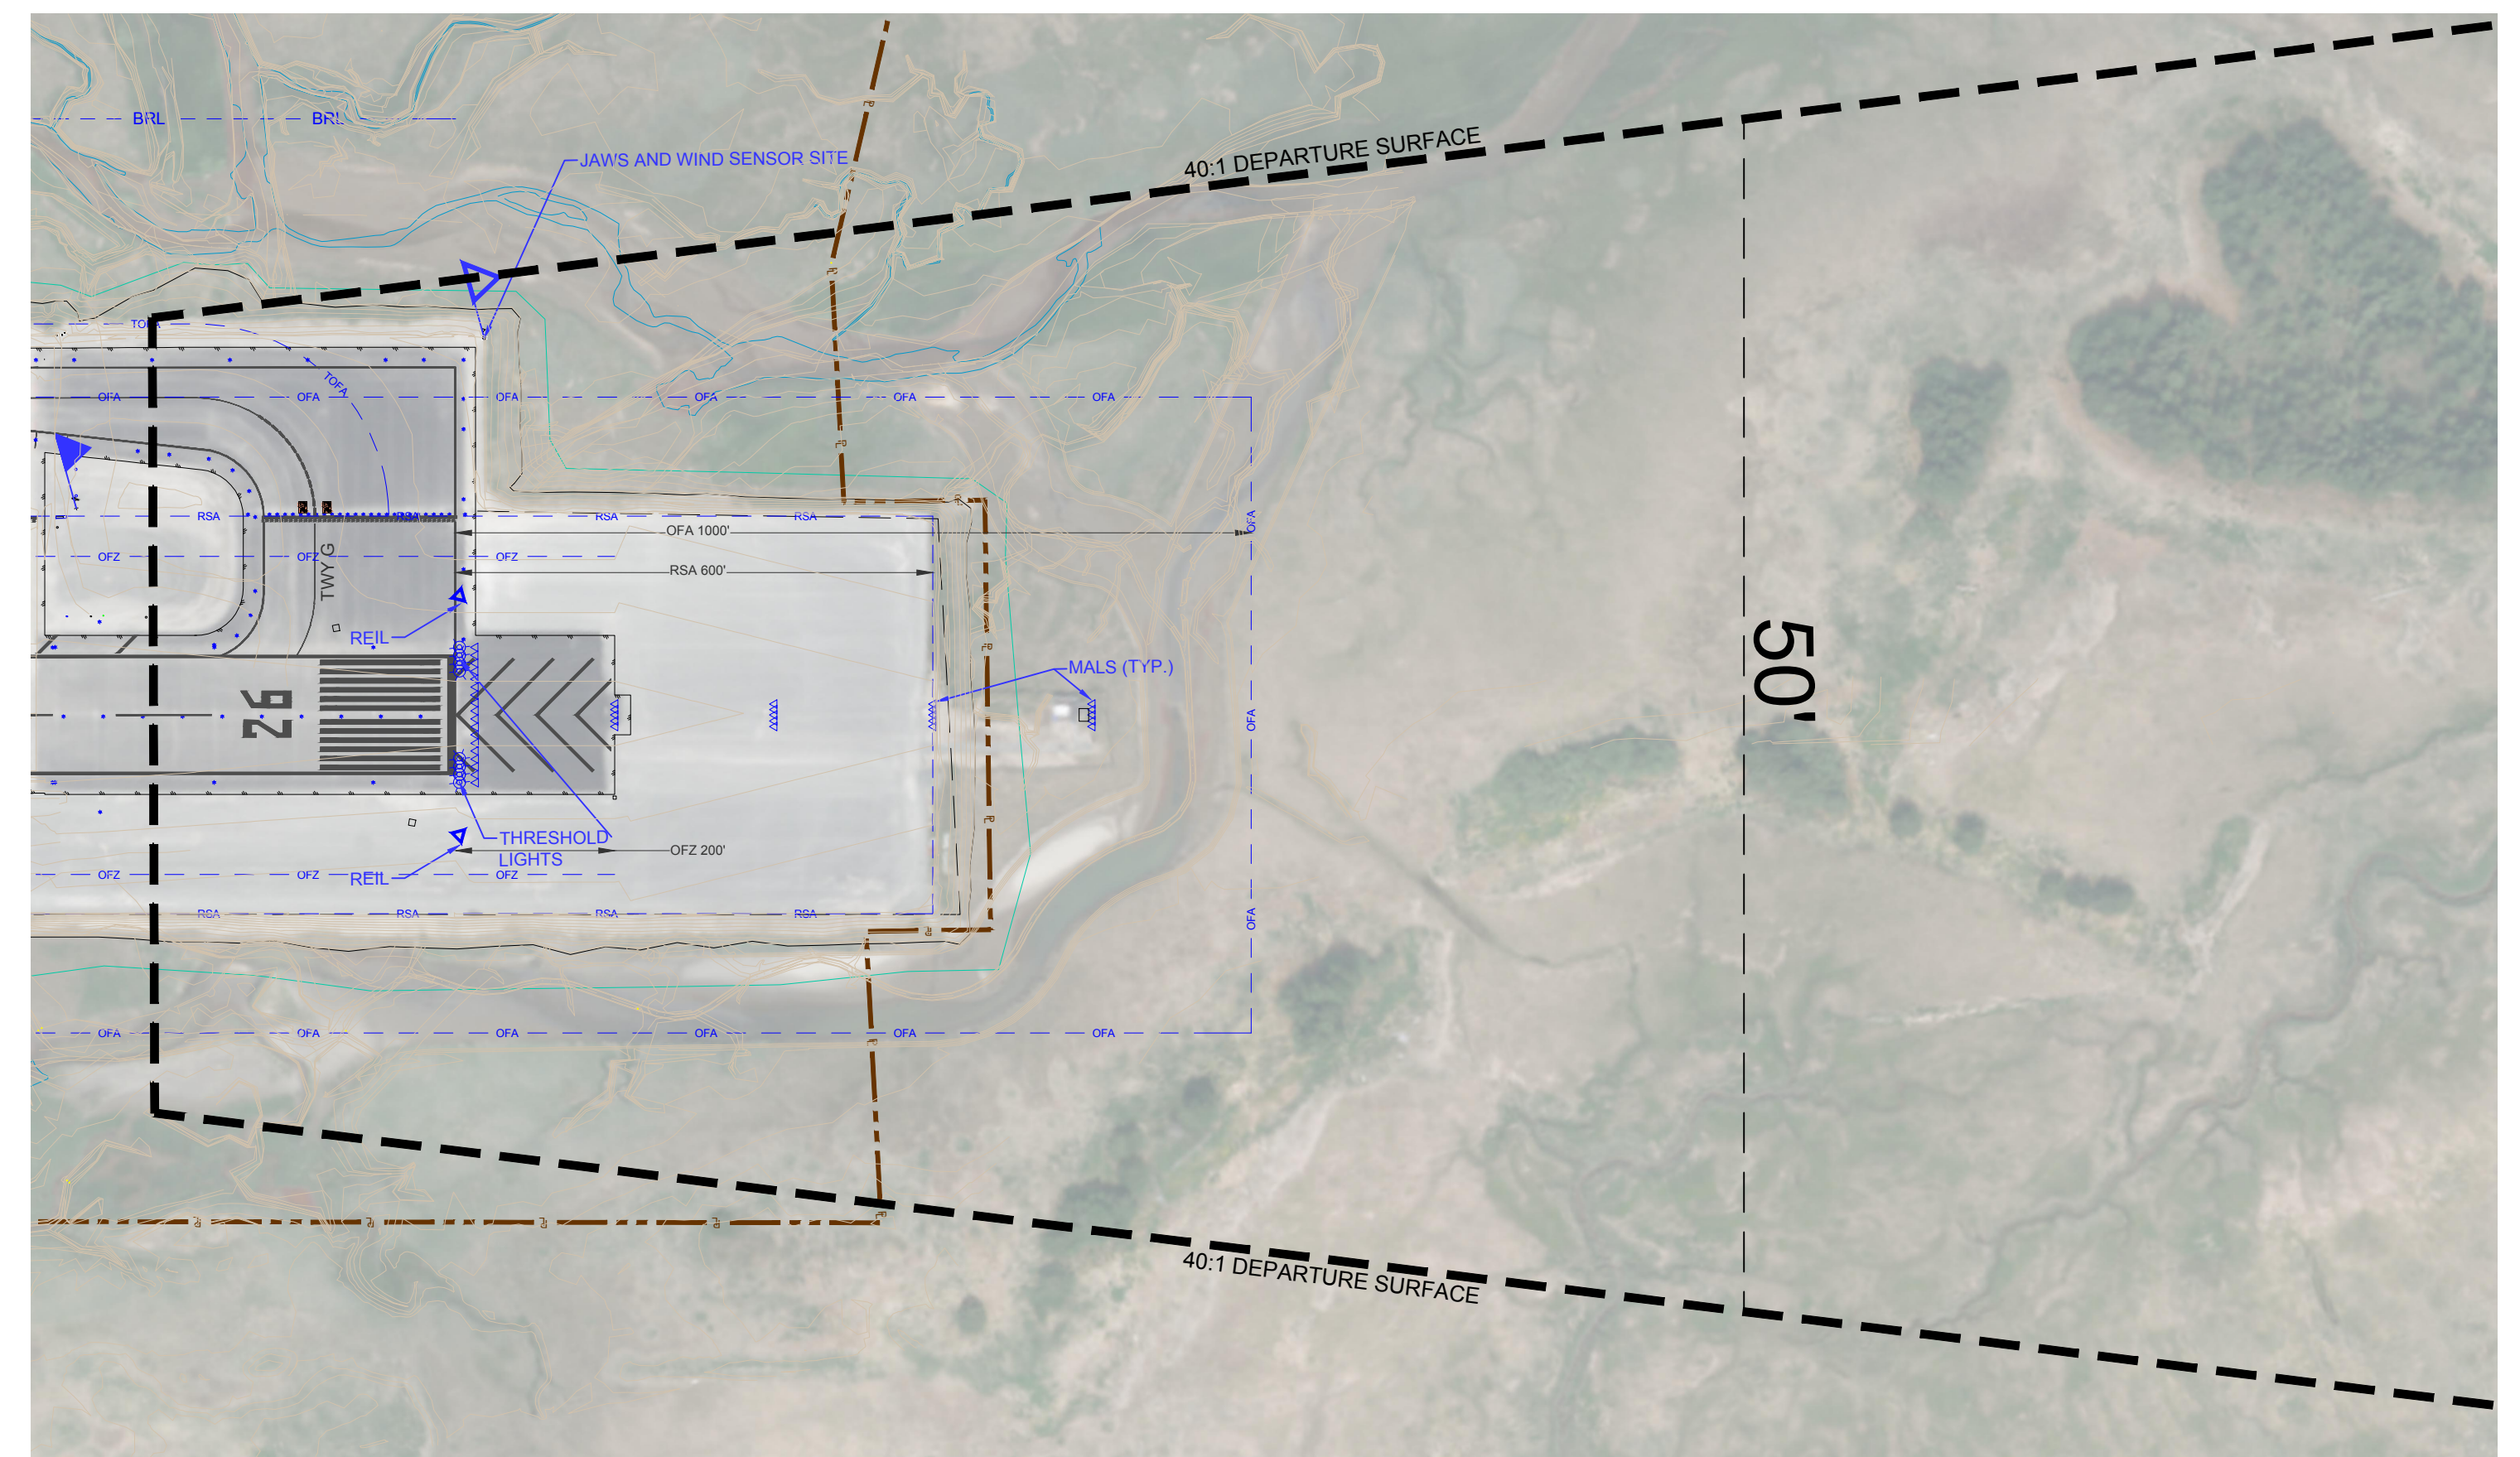


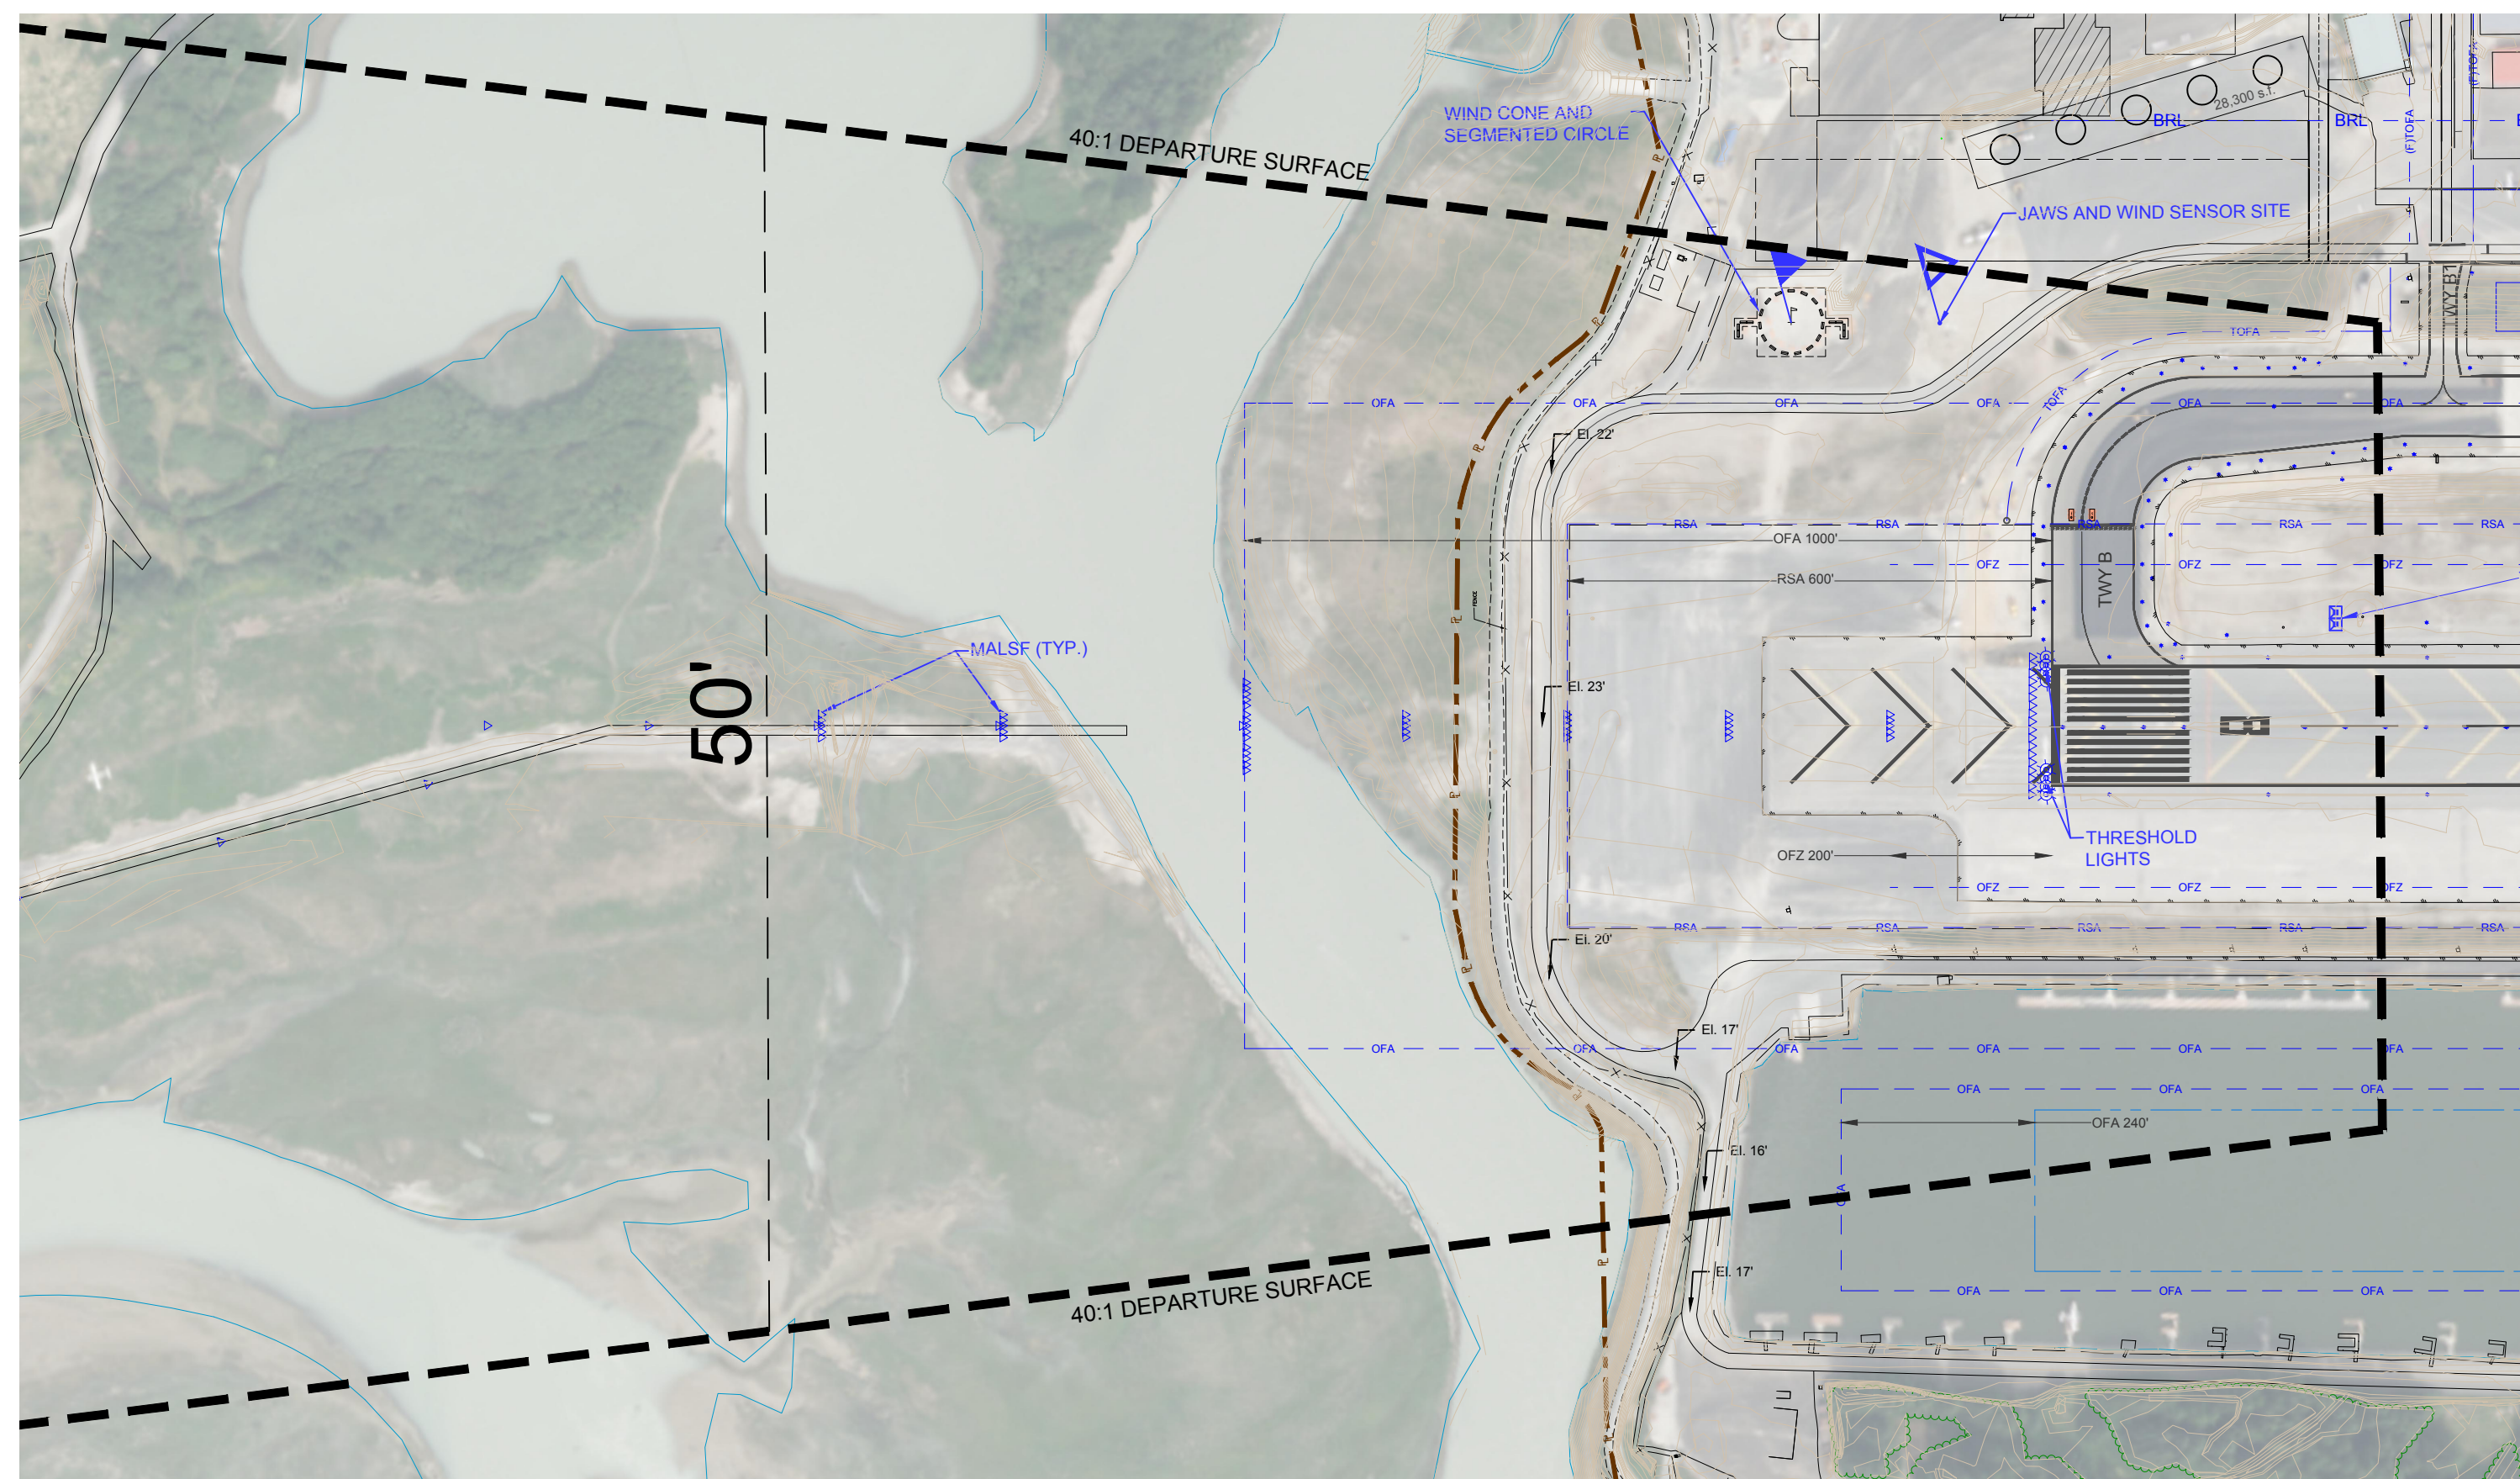

NOTES	
1.	ELEVATION IN FEET ABOVE MEAN SEA LEVEL (MSL) AT TOP OF OBJECT.
2.	TO CONVERT FROM NAVD88 HEIGHT TO MEAN LOWER LOW WATER (MLLW) ADD 3.72' TO THE NAVD88 HEIGHT. FOR EXAMPLE, JNUC AS LISTED IN THE SURVEY CONTROL SHEET HAS A MLLW ELEVATION OF 25.23' AND A NAVD88 HEIGHT OF 21.51'.

[illegible][illegible]

DECLARED DISTANCES				
RUNWAY	TORA	TODA	ASDA	LDA
8	8,857'	8,857'	8,457'	8,457'
26	8,857'	8,857'	8,457'	8,457'

 1111 3rd AVENUE, SUITE 1600 SEATTLE, WA 98101 PHONE: 206-438-2700	#	REVISION	COMPANY	BY	DATE	THE PREPARATION OF THIS AIRPORT LAYOUT PLAN (ALP) WAS FINANCED IN PART THROUGH A PLANNING GRANT FROM THE FEDERAL AVIATION ADMINISTRATION (FAA) AS PROVIDED UNDER SECTION 505 OF THE AIRPORT AND AIRWAY IMPROVEMENT ACT OF 1982. THE CONTENTS DO NOT NECESSARILY REFLECT THE OFFICIAL VIEWS OR POLICIES OF THE FAA. ACCEPTANCE OF THIS ALP BY THE FAA DOES NOT IN ANY WAY CONSTITUTE A COMMITMENT ON THE PART OF THE UNITED STATES TO PARTICIPATE IN ANY DEVELOPMENT DEPICTED THEREIN NOR DOES IT IMPLY THAT THE PROPOSED DEVELOPMENT IS ENVIRONMENTALLY ACCEPTABLE IN ACCORDANCE WITH APPROPRIATE PUBLIC LAWS.	  HORIZONTAL SCALE IN FEET  VERTICAL SCALE IN FEET		JUNEAU INTERNATIONAL AIRPORT AIRPORT MASTER PLAN		AIP NUMBER: 3-16-0133-059-2013
									ASN: 2017-AAL-190-NRA		
	RUNWAY DEPARTURE SURFACE RUNWAY 8-26								SHEET NUMBER: 7 OF 11		
	SCALE: VARIES		DATE: DECEMBER 2017								
	DESIGNED BY: RLO CHECKED BY: JJJ		PROJECT MANAGER: JJJ DRAFTED BY: RLO								