


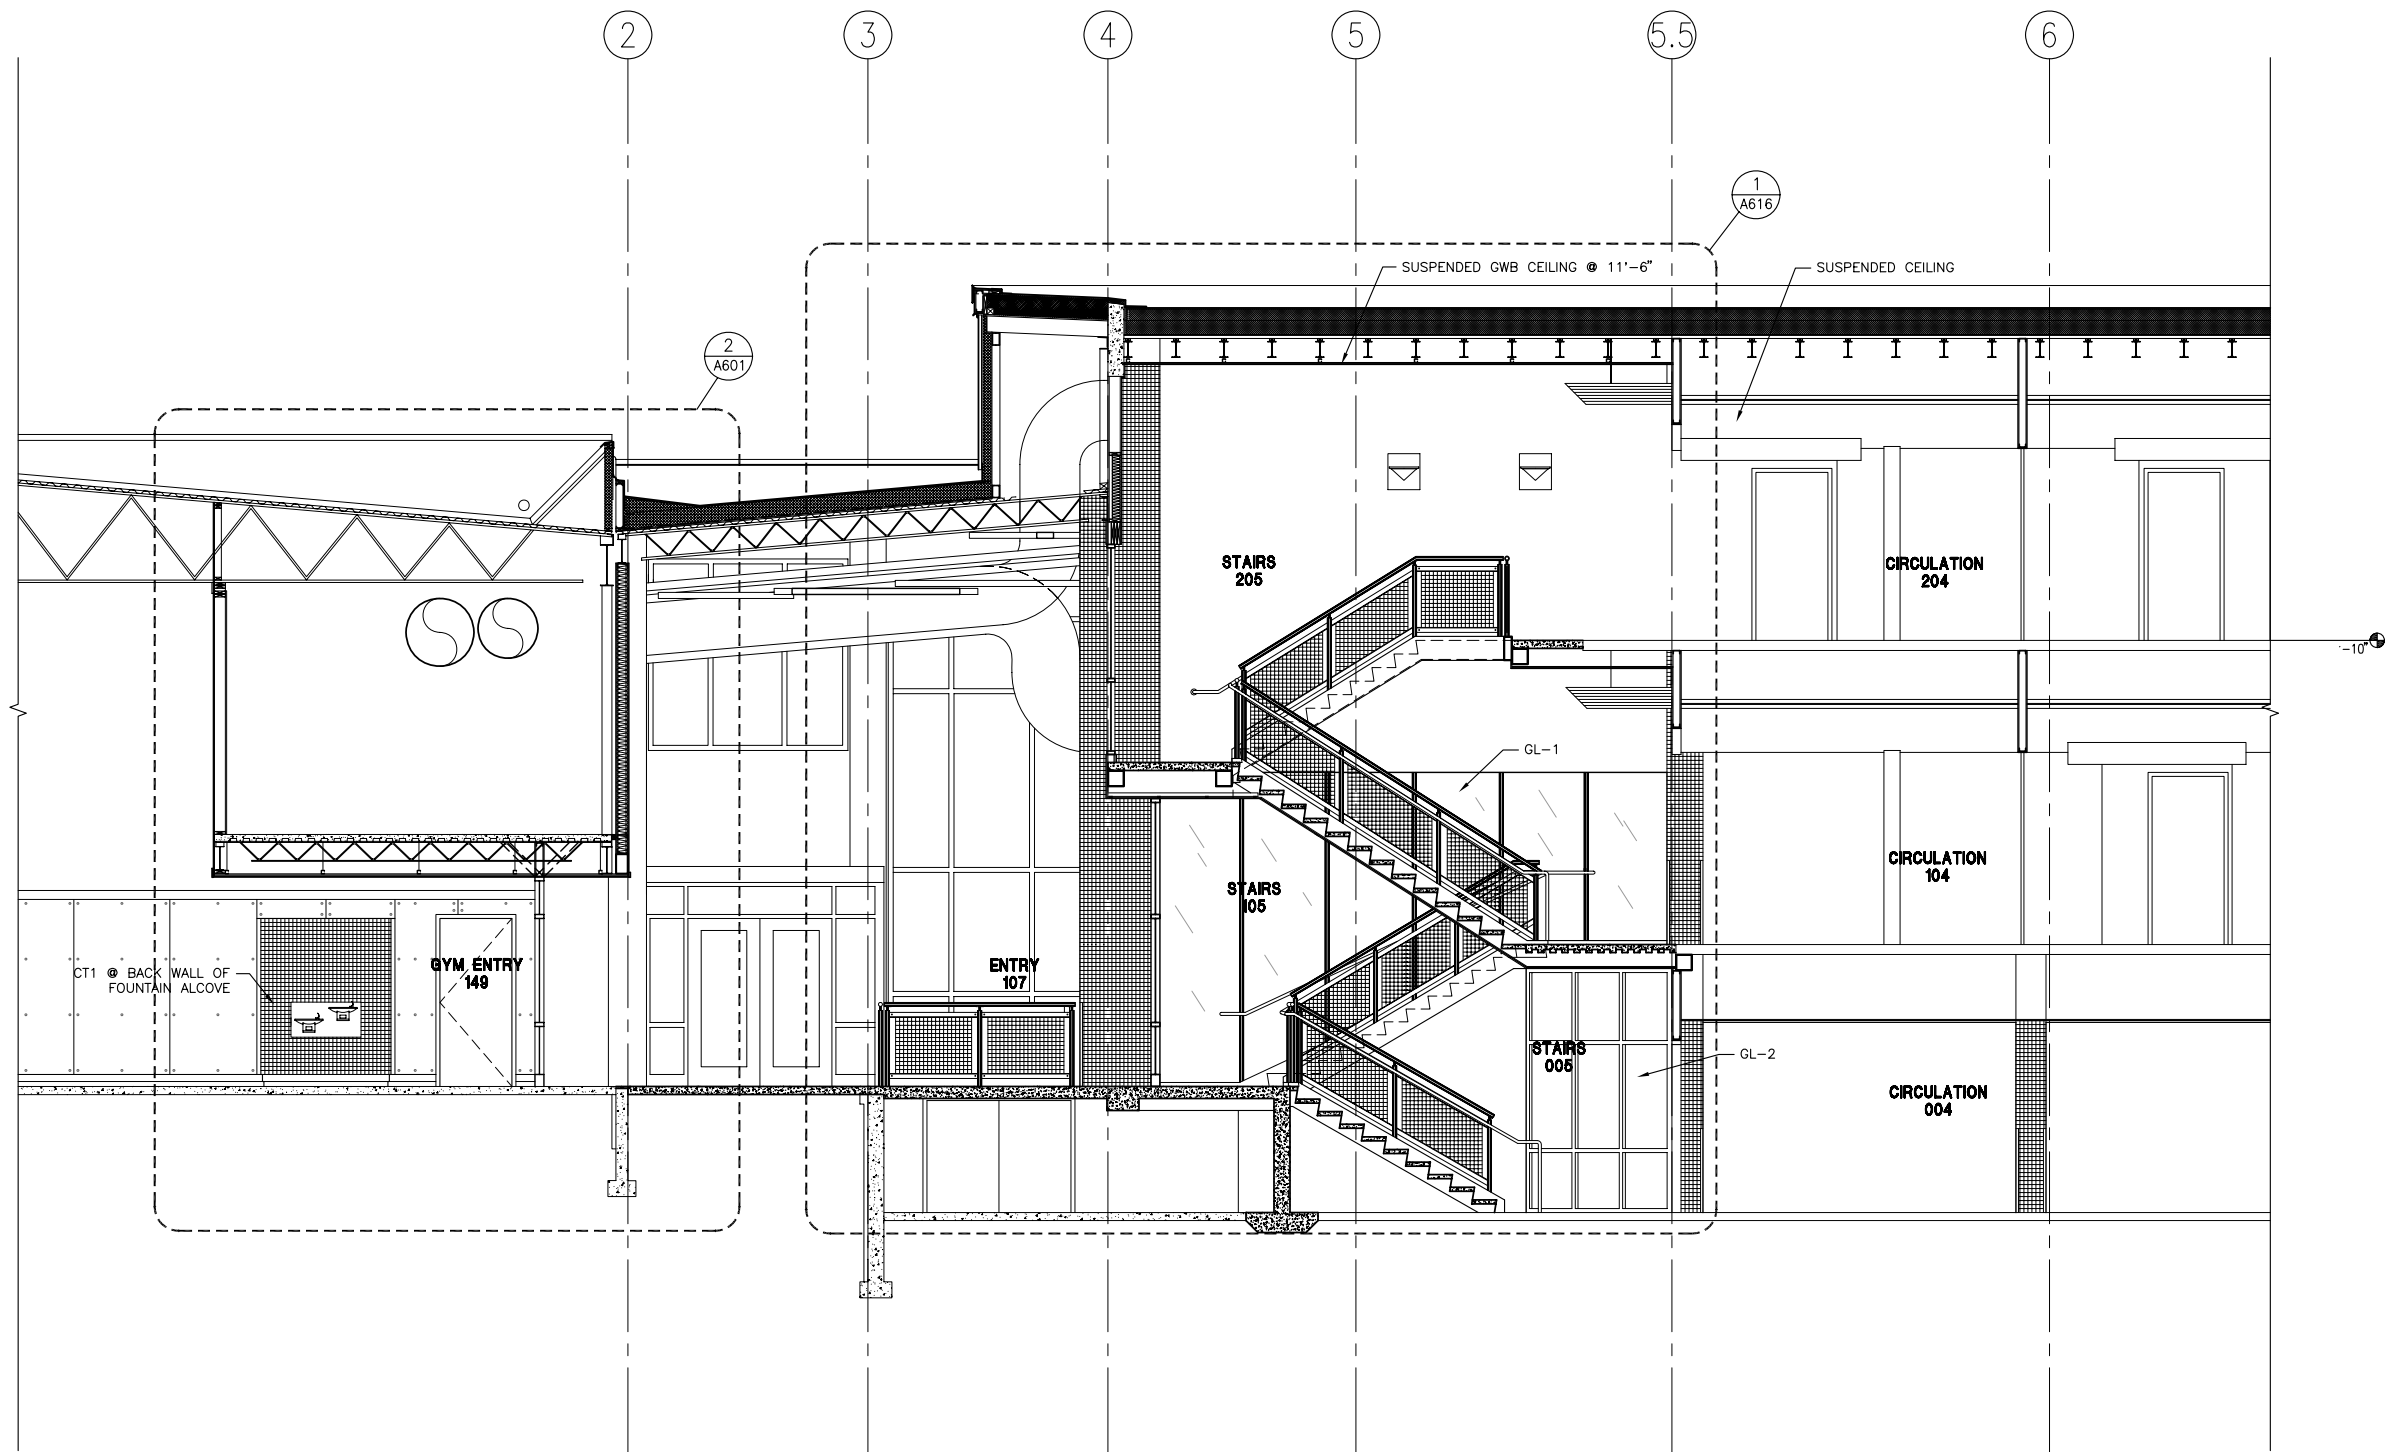

1 LONGITUDINAL BUILDING SECTION, BETWEEN G
Scale: 1/4" = 1'-0"



MRVARCHITECTS

907-586-1371
FAX 907-463-5544
mrv@mrvarchitects.com

1420 GLACIER AVENUE
JUNEAU, ALASKA 99801

CONFORMED CONSTRUCTION DOCUMENTS

**HARBORVIEW ELEMENTARY
RENOVATION**
FOR THE
CITY AND BOROUGH OF JUNEAU
AND THE
CBJ SCHOOL DISTRICT

MRV # 0618.06

CBJ # E08-094

DATE	REVISION

SHEET TITLE:
**BUILDING
SECTIONS**

DATE: MAY 27, 2008
SCALE: 1/4" = 1'-0"
DRAWN: JV
CHECKED: CW, PV

SHEET NO.

A302



MRV ARCHITECTS

1420 GLACIER AVENUE
JUNEAU, ALASKA 99801
907-586-1371
FAX 907-463-5544
mrv@mrvarchitects.com

CONFORMED CONSTRUCTION DOCUMENTS

HARBORVIEW ELEMENTARY
RENOVATION
FOR THE
CITY AND BOROUGH OF JUNEAU
AND THE
CBJ SCHOOL DISTRICT


MRV # 0618.06
CBJ # E08-094

DATE	REVISION

SHEET TITLE:
**BUILDING
SECTIONS**

DATE: MAY 27, 2008
SCALE: 1/4" = 1'-0"
DRAWN: JV
CHECKED: CW, PV

SHEET NO.
A303

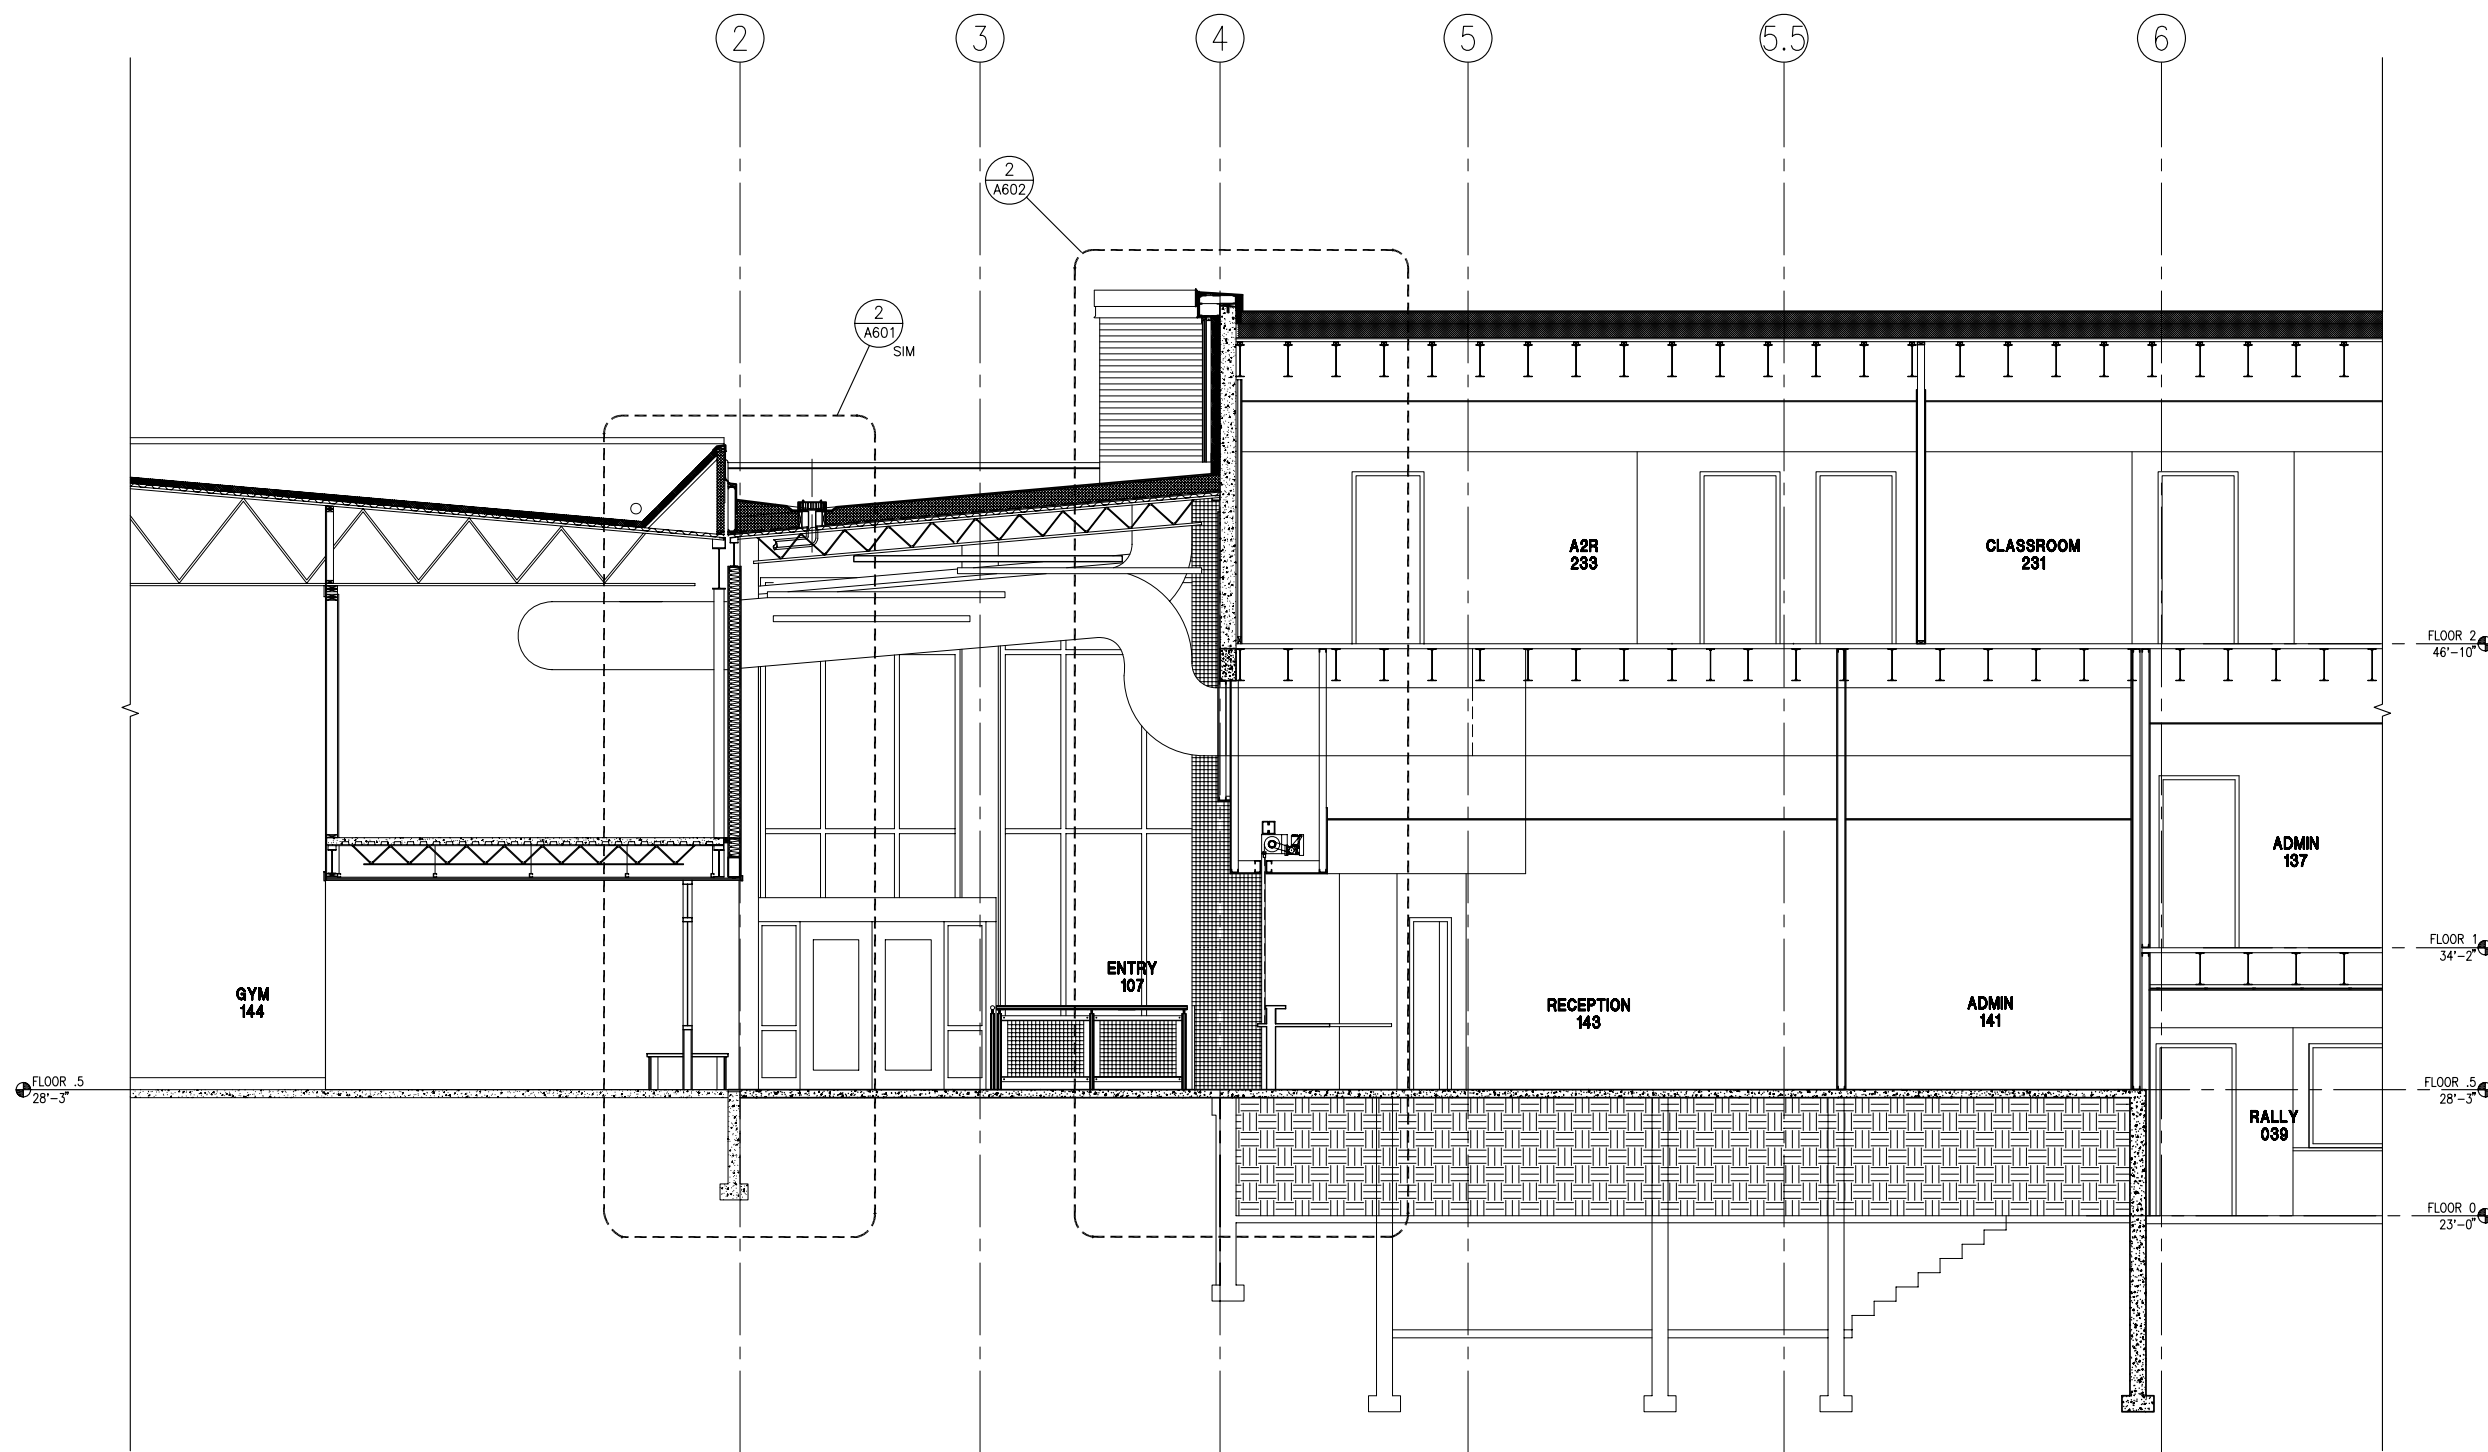

1 LONGITUDINAL BUILDING SECTION, NEAR GRID B
Scale: 1/4" = 1'-0"



MRV ARCHITECTS

1420 GLACIER AVENUE
JUNEAU, ALASKA 99801
907-586-1371
FAX 907-463-5544
mrv@mrvarchitects.com

HARBORVIEW ELEMENTARY
RENOVATION
FOR THE
CITY AND BOROUGH OF JUNEAU
AND THE
CBJ SCHOOL DISTRICT

MRV # 0618.06

CBJ # E08-094

CONFORMED CONSTRUCTION DOCUMENTS


DATE	REVISION

SHEET TITLE:
BUILDING
SECTIONS

DATE: MAY 27, 2008
SCALE: 1/4" = 1'-0"
DRAWN: JV
CHECKED: CW, PV

SHEET NO.

A304

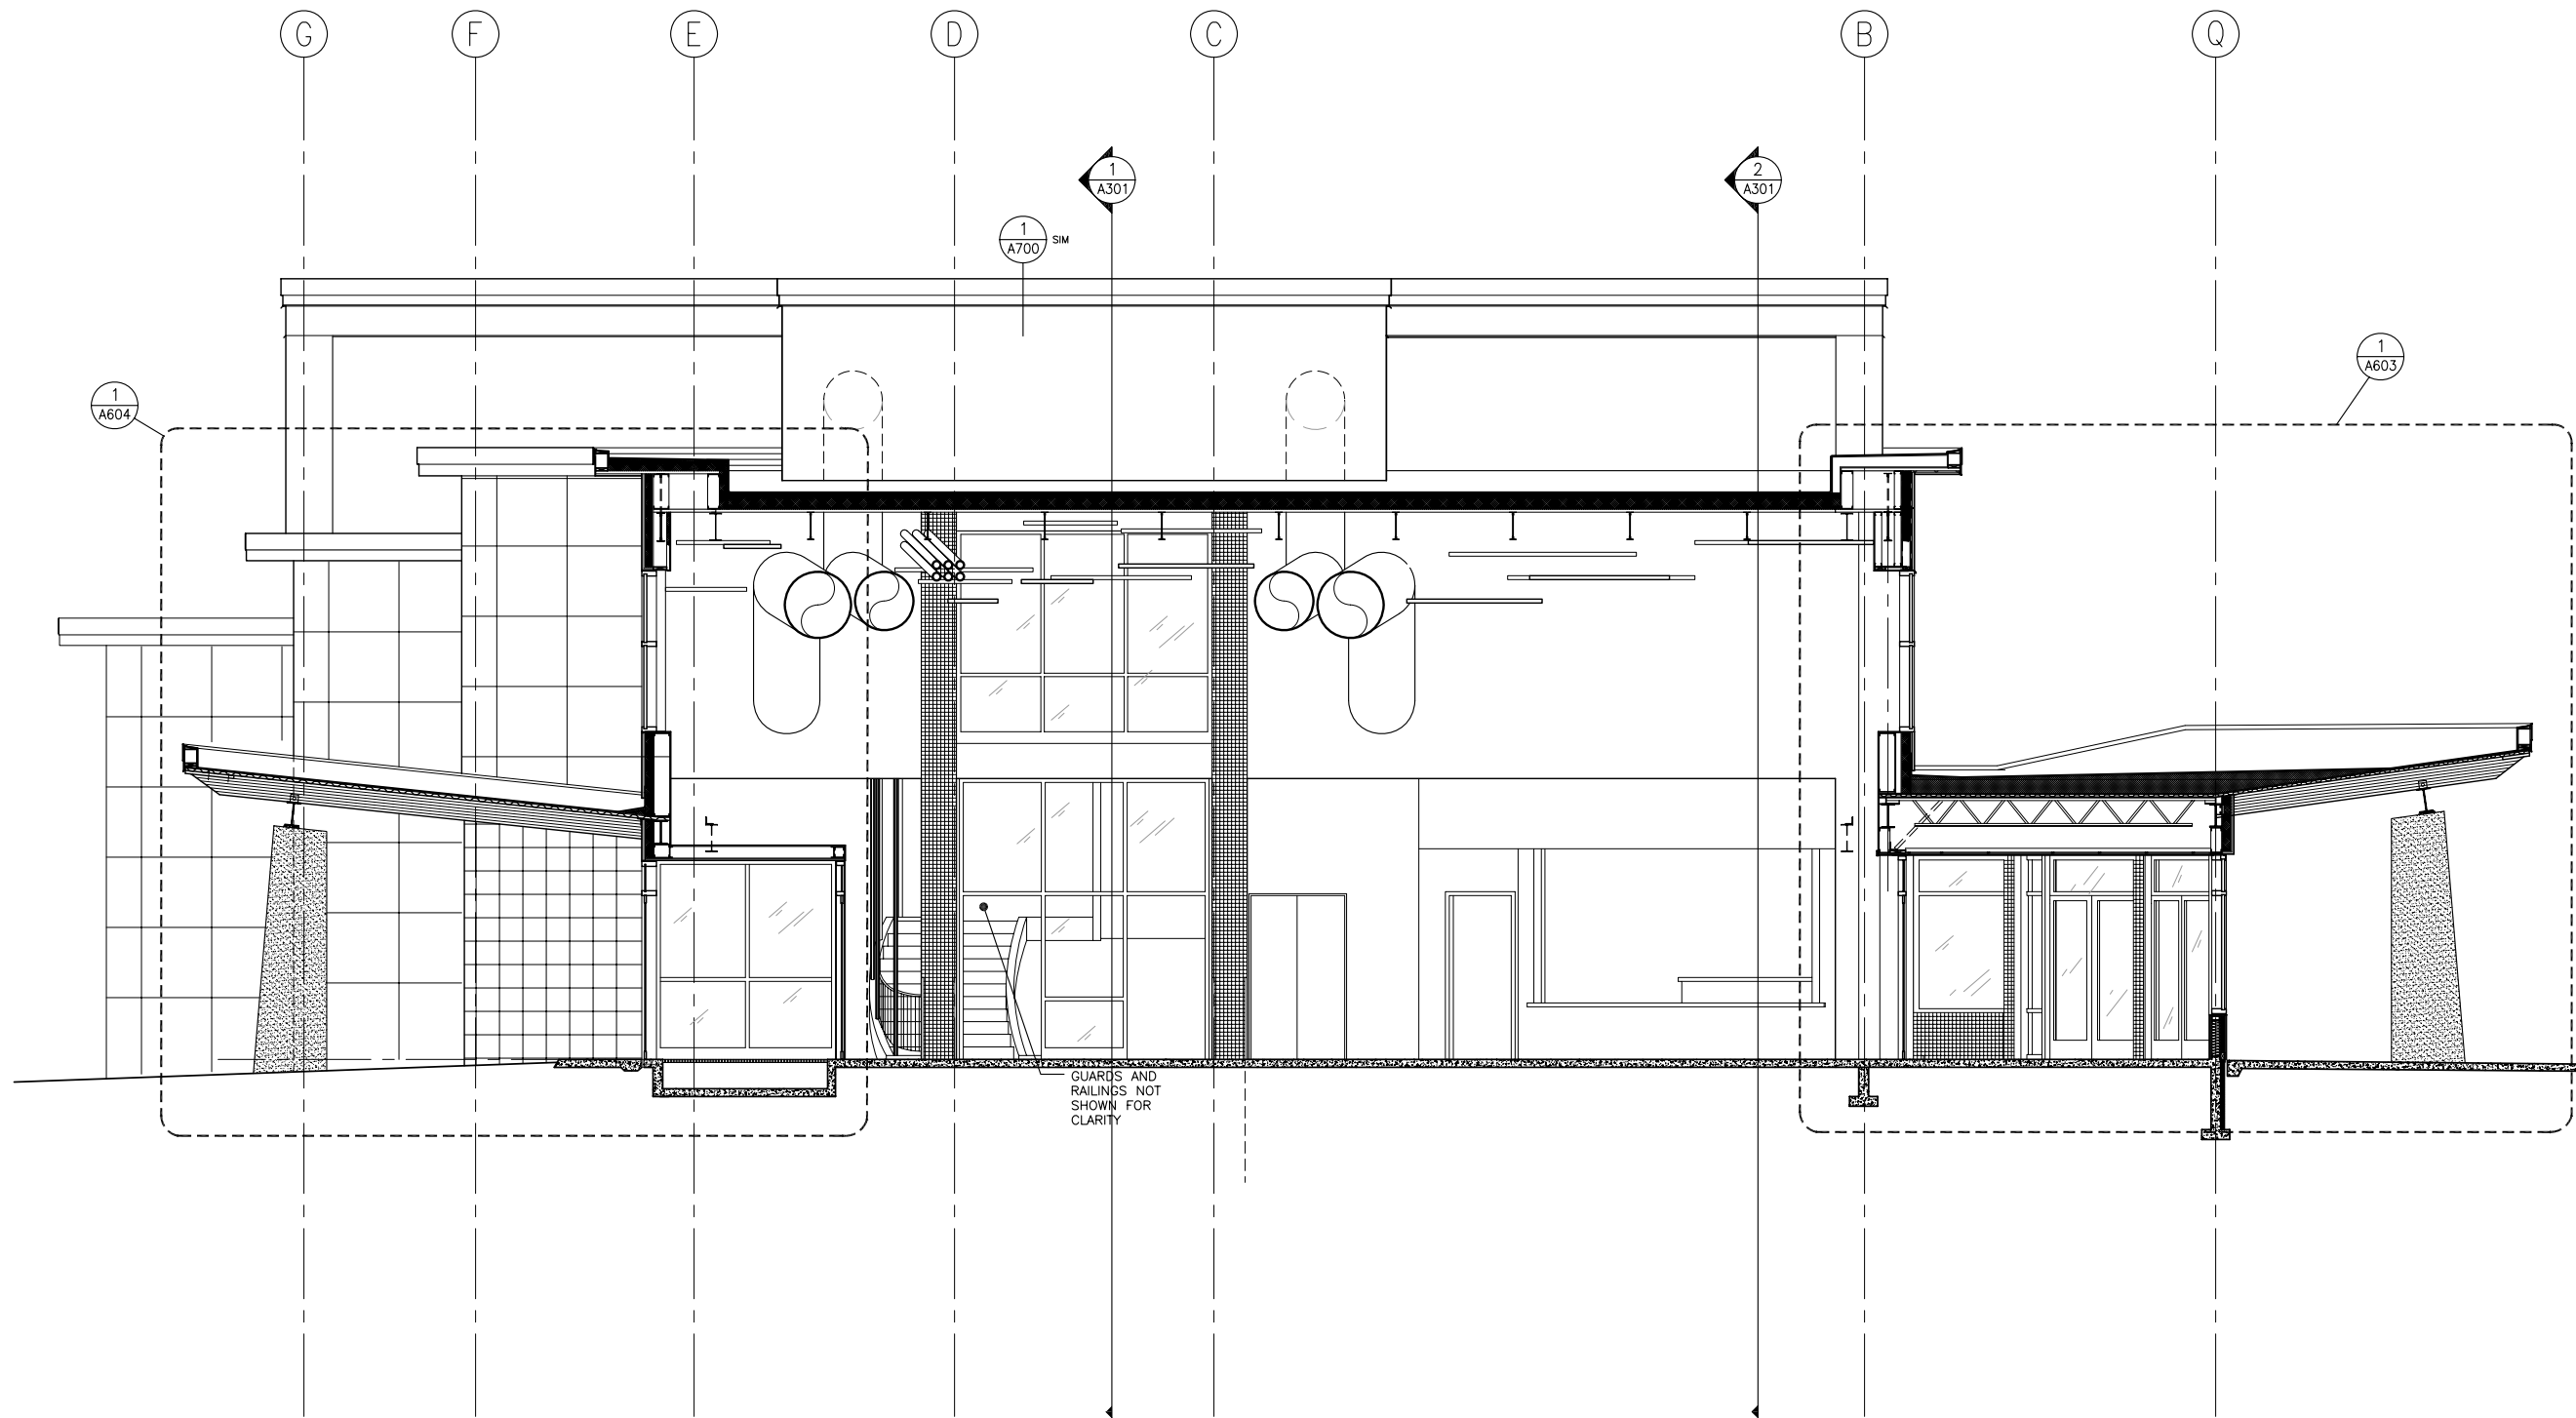

1 BUILDING SECTION, GRID 2.5
Scale: 1/4" = 1'-0"



MRV ARCHITECTS

1420 GLACIER AVENUE
JUNEAU, ALASKA 99801
907-586-1371
FAX 907-463-5544
mrv@mrvarchitects.com

CONFORMED CONSTRUCTION DOCUMENTS

**HARBORVIEW ELEMENTARY
RENOVATION**
FOR THE
CITY AND BOROUGH OF JUNEAU
AND THE
CBJ SCHOOL DISTRICT

MRV # 0618.06

CBJ # E08-094


DATE	REVISION

SHEET TITLE:
**BUILDING
SECTIONS**

DATE: MAY 27, 2008
SCALE: 1/4" = 1'-0"
DRAWN: JV
CHECKED: CW, PV

SHEET NO.

A305

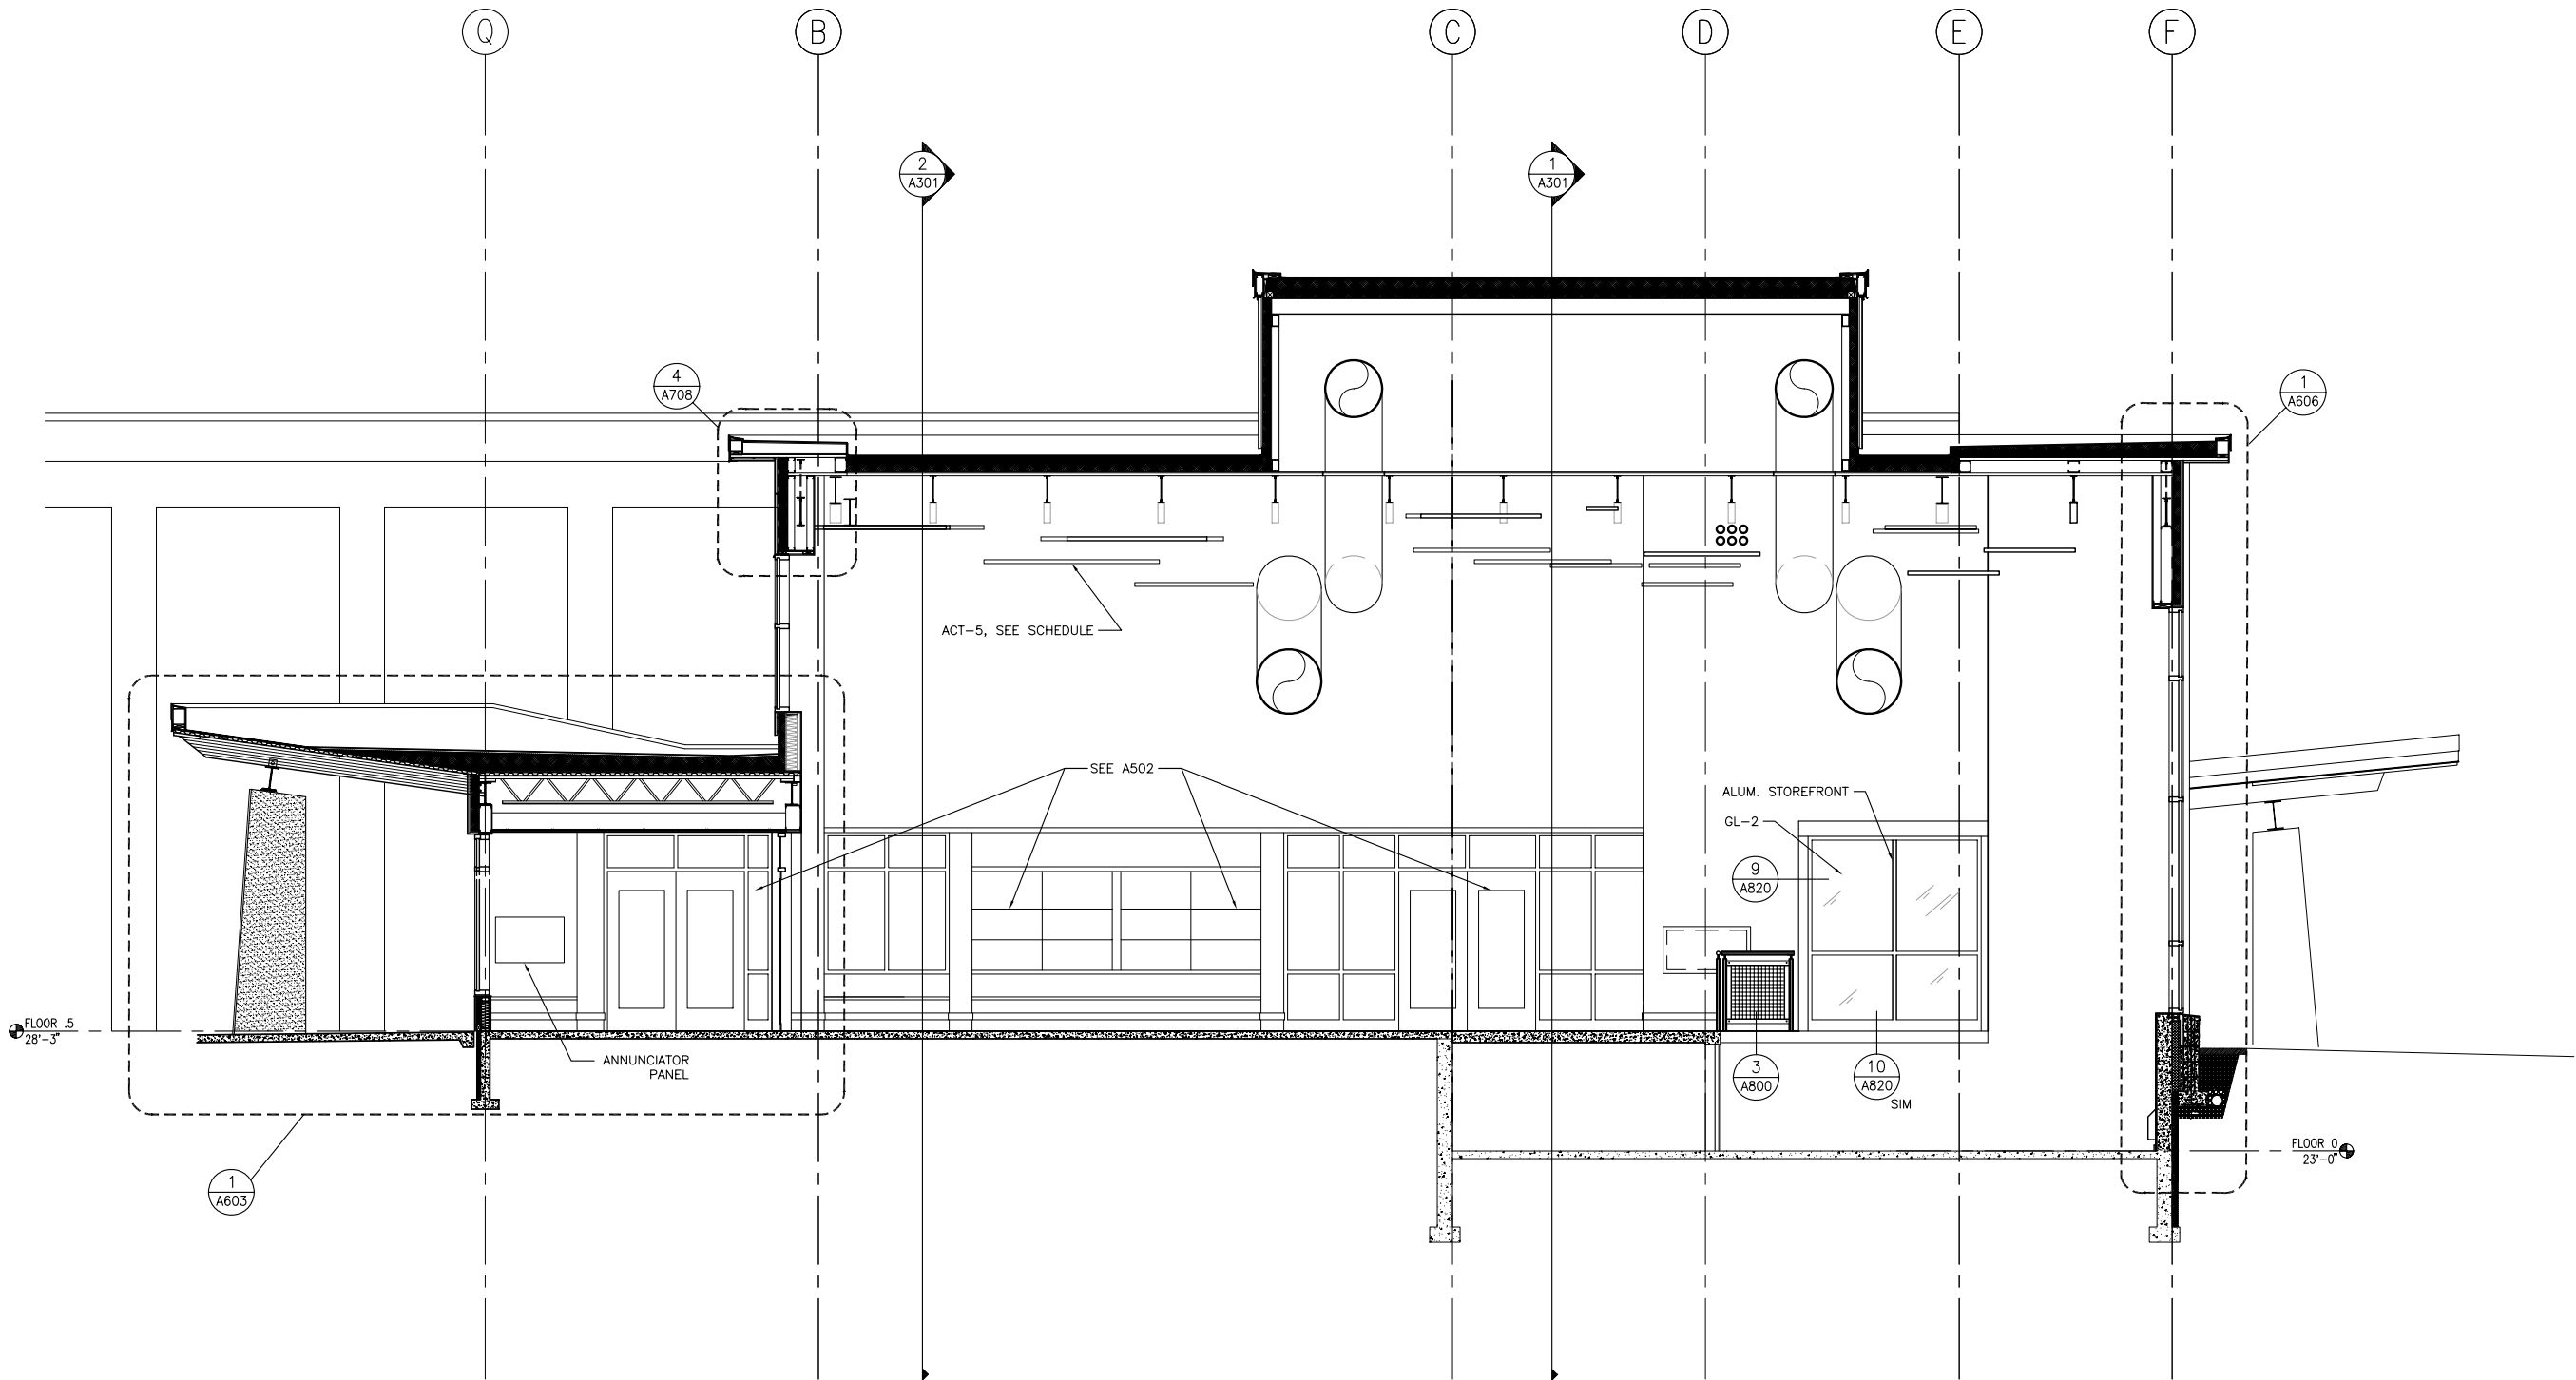

1 BUILDING SECTION, GRID 3.5
Scale: 1/4" = 1'-0"