



MRV ARCHITECTS

1420 GLACIER AVENUE
JUNEAU, ALASKA 99801
907-586-1371
FAX 907-463-5544
mv@mrvarchitects.com

HARBORVIEW ELEMENTARY
RENOVATION
FOR THE
CITY AND BOROUGH OF JUNEAU
AND THE
CBJ SCHOOL DISTRICT

CONFORMED CONSTRUCTION DOCUMENTS

MRV # 0618.06

CBJ # E08-094


DATE REVISION

SHEET TITLE:
FLOOR 0 PLAN
OVERALL

DATE: MAY 27, 2008
SCALE: AS NOTED
DRAWN: AL
CHECKED: CW, PV

SHEET NO.

A200

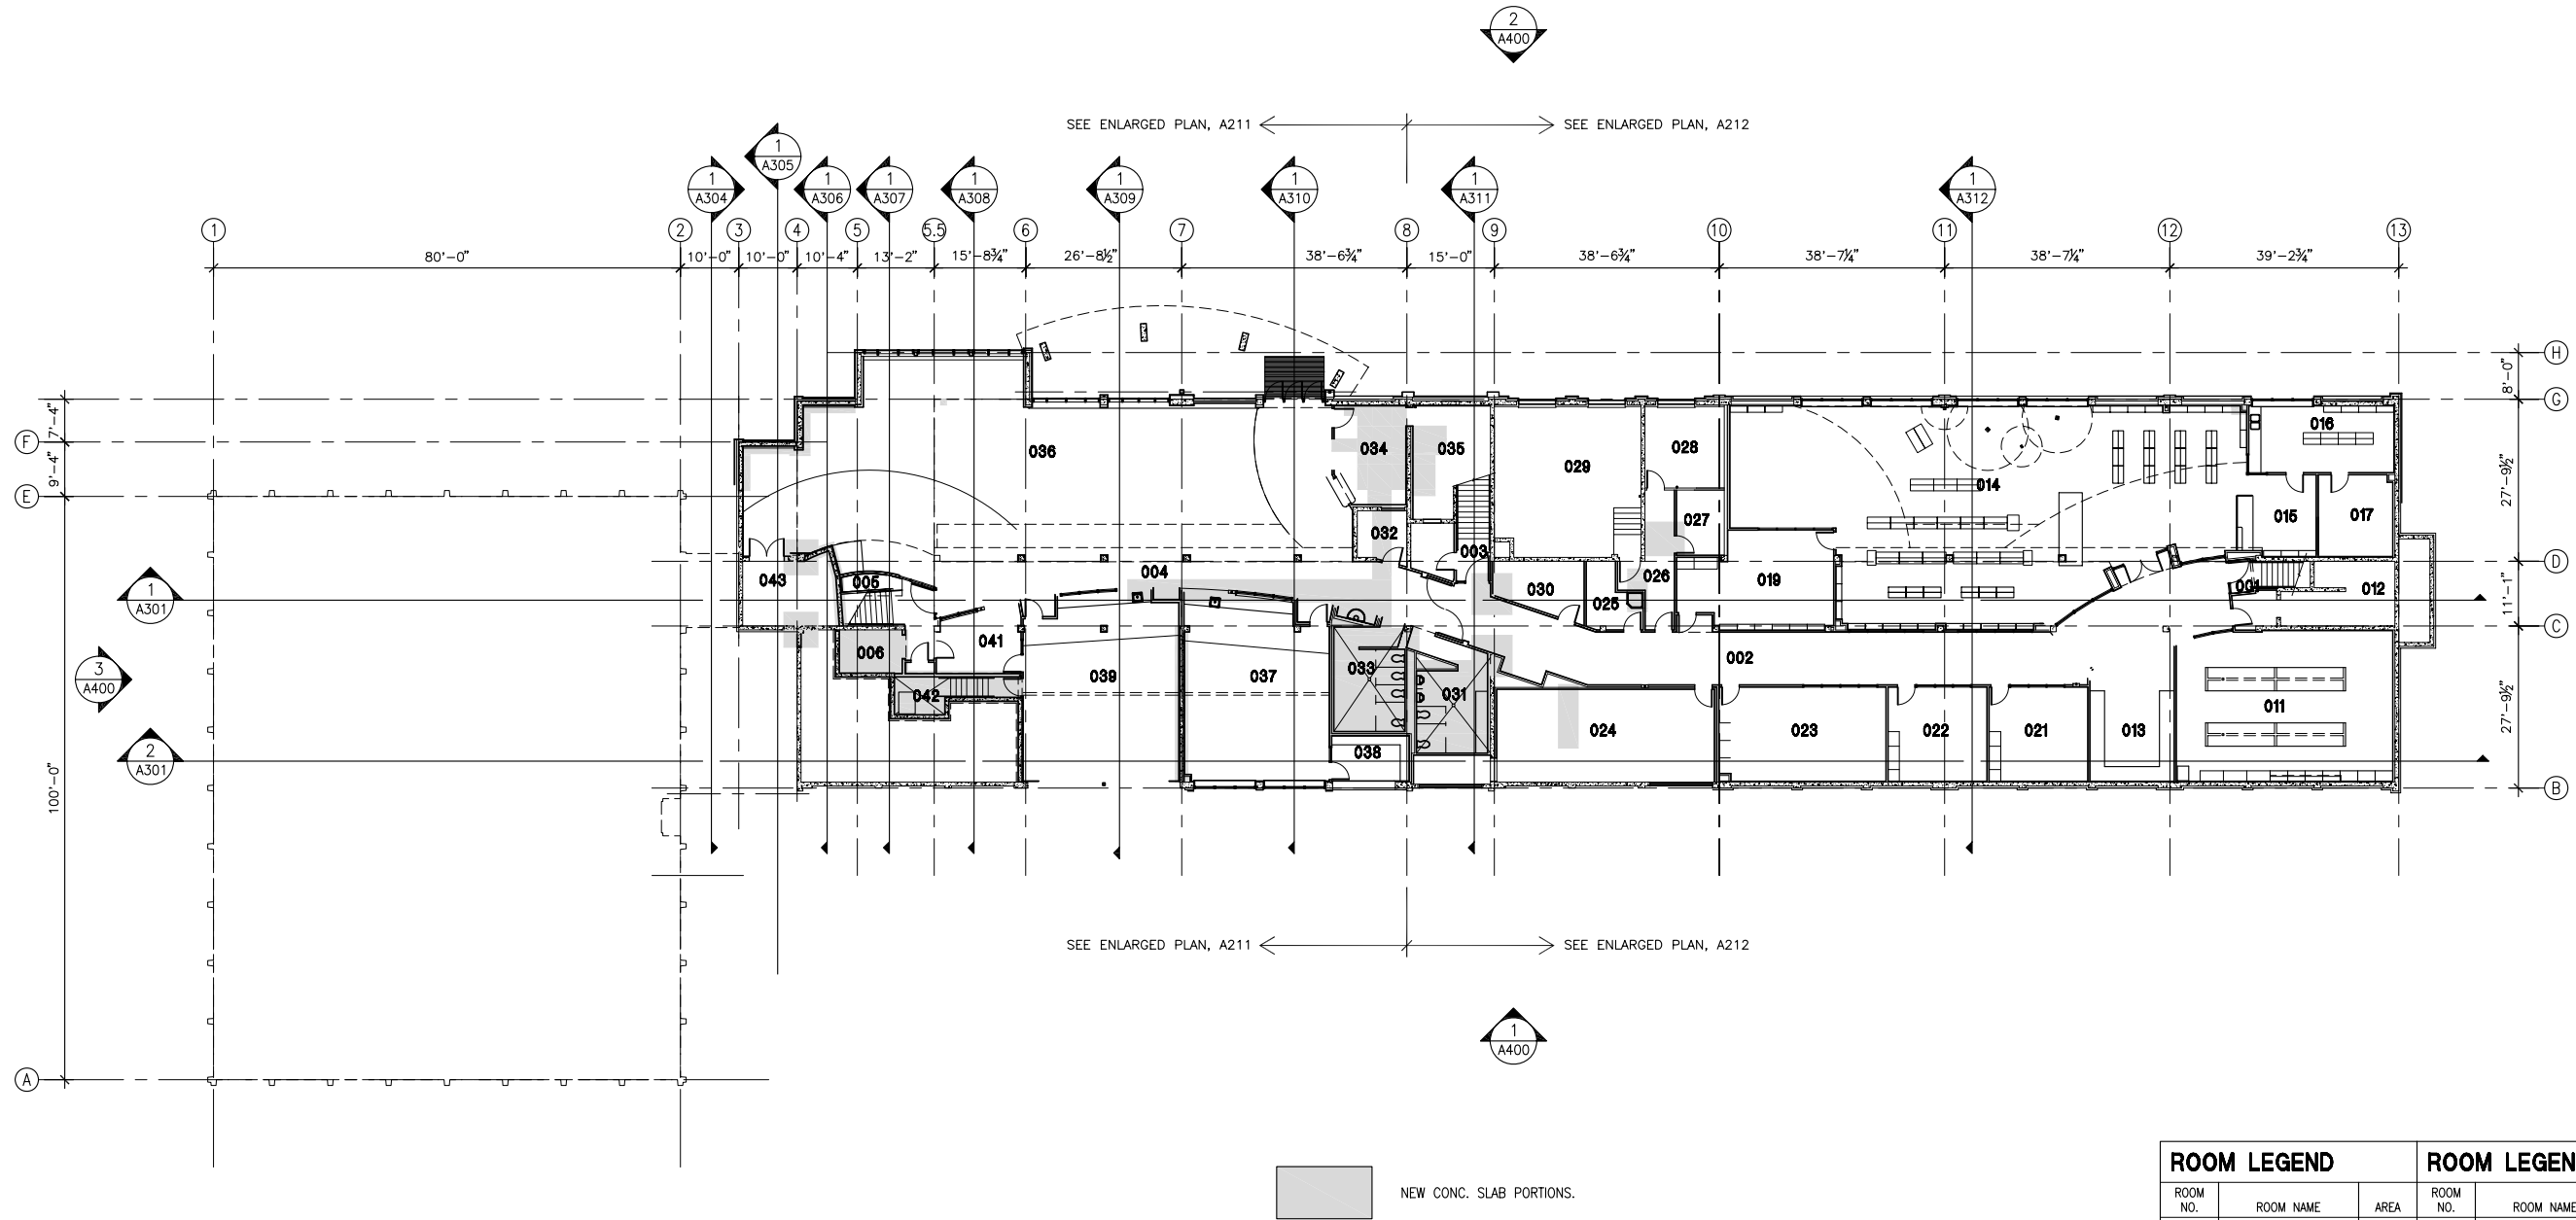

1 FLOOR 0 PLAN OVERALL
Scale: 1/16"=1'-0"



ROOM LEGEND			ROOM LEGEND cont'd		
ROOM NO.	ROOM NAME	AREA	ROOM NO.	ROOM NAME	AREA
001	STAIR		026	CIRCULATION	143 SF
002	CIRCULATION	1467 SF	027	COMM / DATA	92 SF
003	STAIRS		028	GENERATOR	190 SF
004	CIRCULATION	1040 SF	029	BOILER	637 SF
005	STAIRS		030	STORAGE	132 SF
006	ELEVATOR		031	BOYS RR	222 SF
011	COMPUTER LAB	953 SF	032	ELECTRICAL	73 SF
012	STORAGE	184 SF	033	GIRLS RR	217 SF
013	SMALL COMPUTER LAB	328 SF	034	KITCHEN	203 SF
014	LIBRARY	2733 SF	035	KITCHEN STORAGE	256 SF
015	CIRCULATION DESK	167 SF	036	COMMONS	2634 SF
016	OFFICE	283 SF	037	MUSIC	749 SF
017	STORAGE	176 SF	038	OFFICE	101 SF
019	SM. GROUP	417 SF	039	RALLY	825 SF
021	SM. GROUP	273 SF	040	STORAGE	64 SF
022	SM. GROUP	273 SF	041	OFFICE	153 SF
023	SM. GROUP	458 SF	042	ELEV. EQUIPMENT	102 SF
024	MECHANICAL	592 SF	043	CHAIR STORAGE	175 SF
025	JANITOR	88 SF			



MRV ARCHITECTS

1420 GLACIER AVENUE
JUNEAU, ALASKA 99801
907-586-1371
FAX 907-463-5544
mrv@mrvarchitects.com


CONFORMED CONSTRUCTION DOCUMENTS

HARBORVIEW ELEMENTARY RENOVATION

FOR THE
CITY AND BOROUGH OF JUNEAU
AND THE
CBJ SCHOOL DISTRICT

MRV # 0618.06

CBJ # E08-094

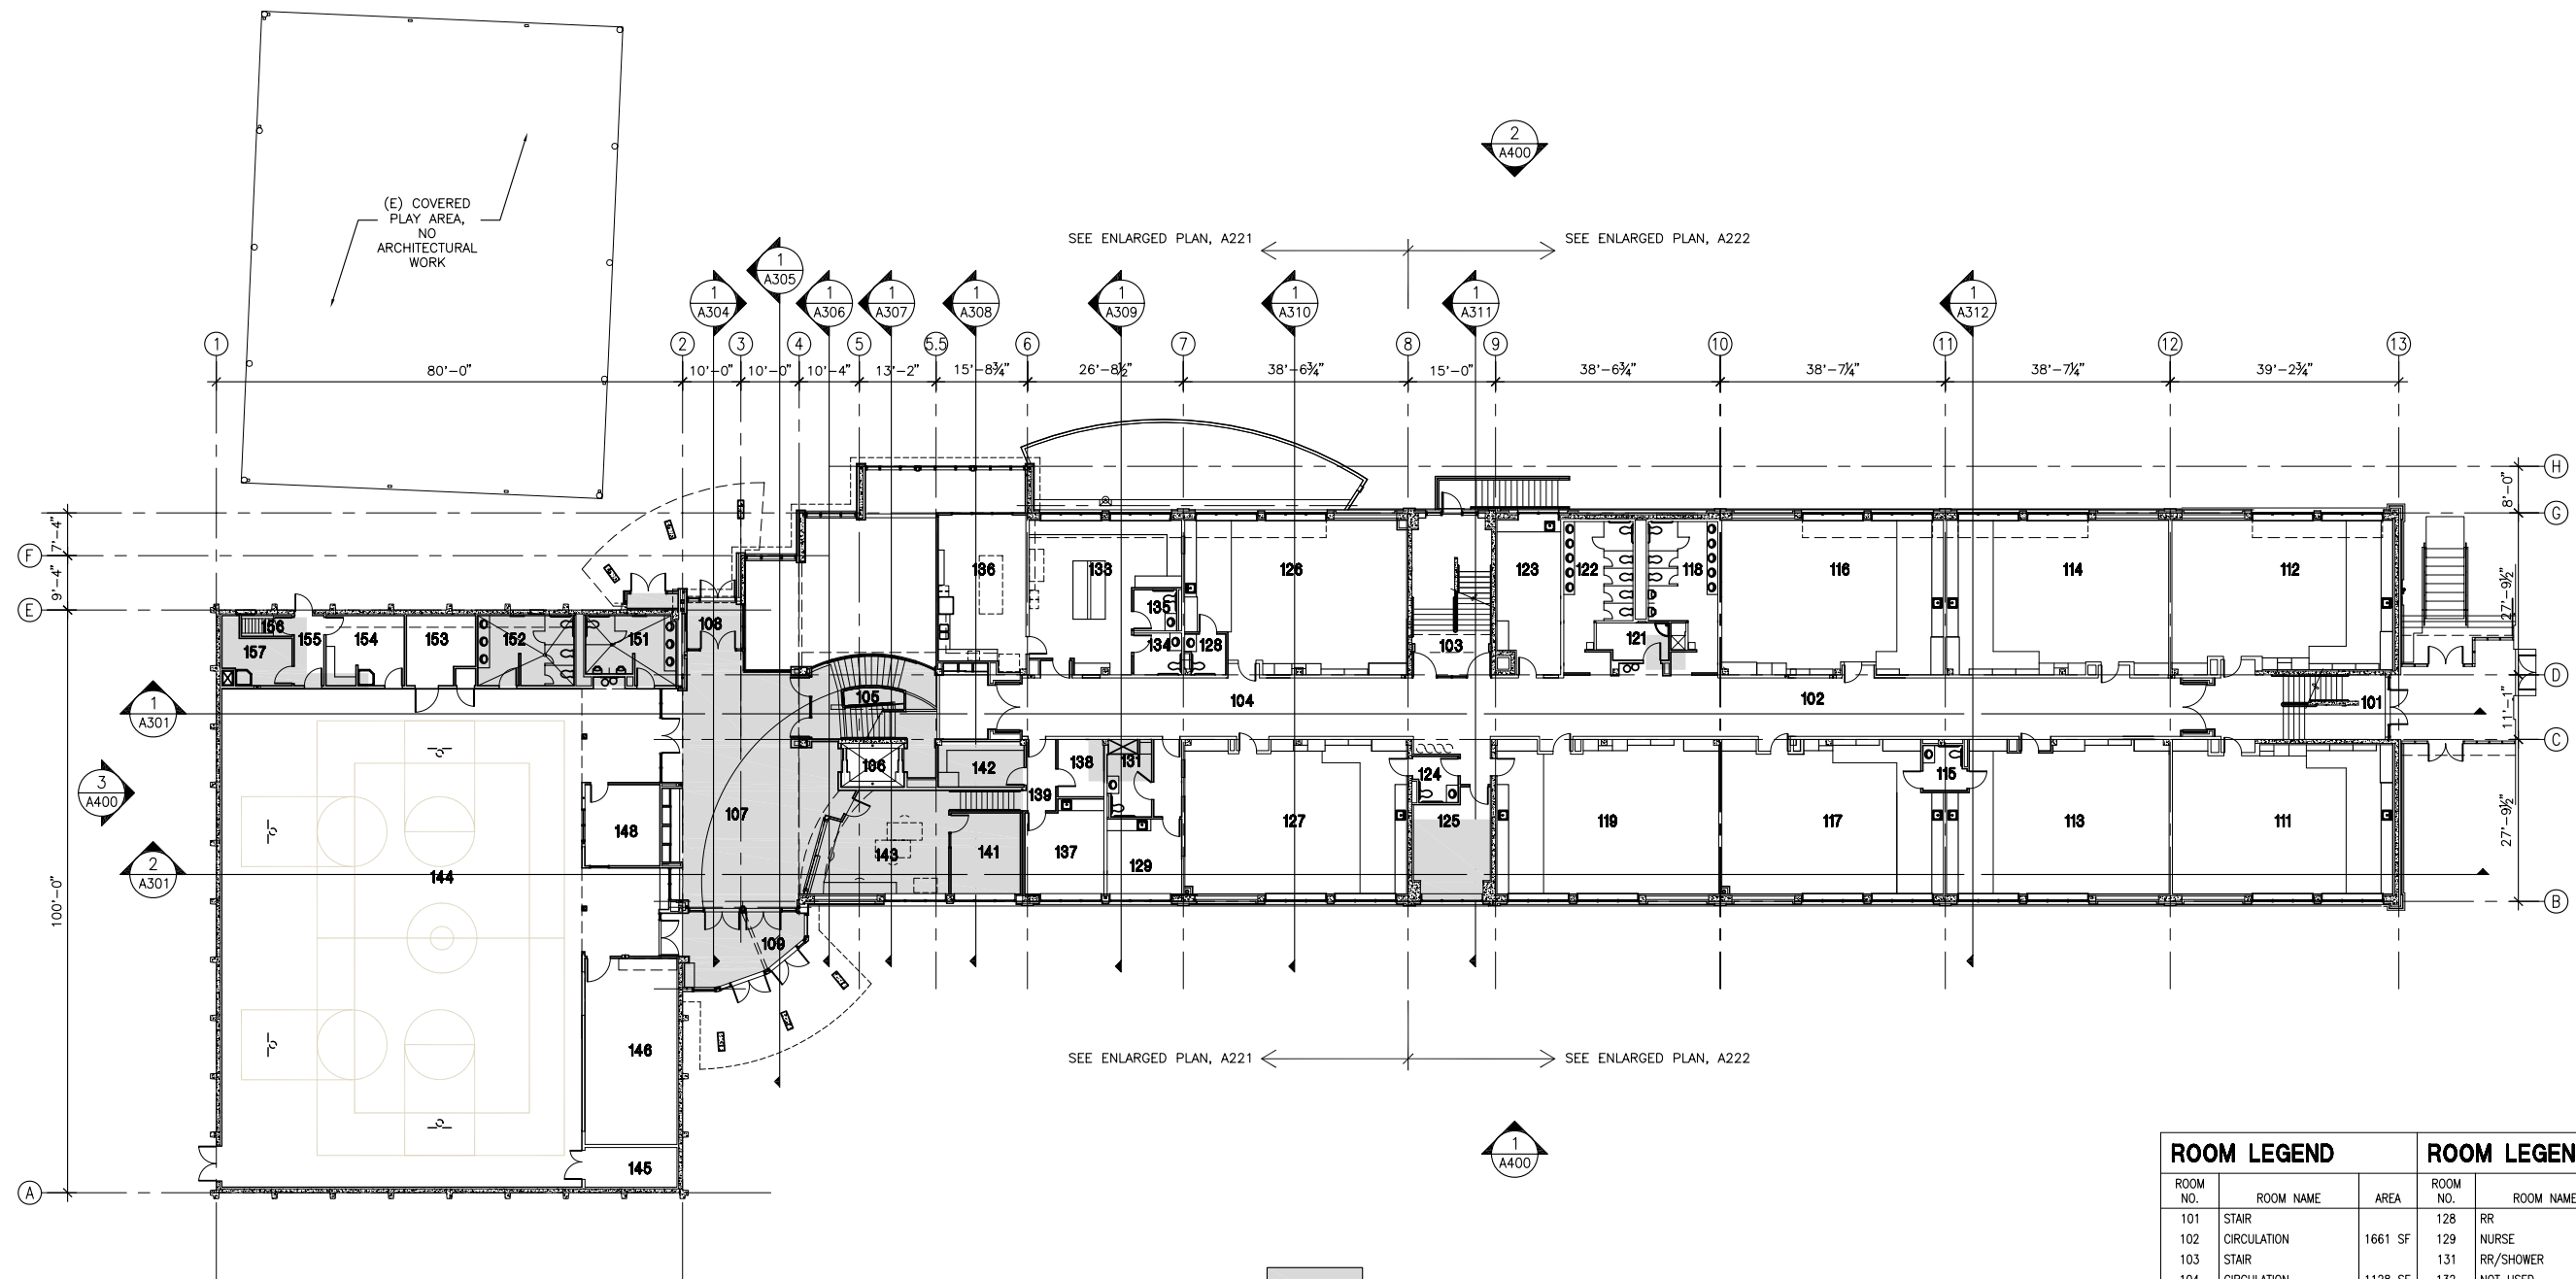

1 FLOOR 1 PLAN OVERALL
Scale: 1/16"=1'-0"



ROOM LEGEND			ROOM LEGEND cont'd		
ROOM NO.	ROOM NAME	AREA	ROOM NO.	ROOM NAME	AREA
101	STAIR		128	RR	44 SF
102	CIRCULATION	1661 SF	129	NURSE	165 SF
103	STAIR		131	RR/SHOWER	97 SF
104	CIRCULATION	1128 SF	132	NOT USED	
105	STAIRS		133	FACULTY PREP	541 SF
106	ELEVATOR		134	RR	59 SF
107	ENTRY	1154 SF	135	RR	52 SF
108	VESTIBULE	77 SF	136	FACULTY BREAK	385 SF
109	VESTIBULE	247 SF	137	CONFERENCE	207 SF
111	CLASSROOM	962 SF	138	VAULT	77 SF
112	CLASSROOM	955 SF	139	CIRCULATION	70 SF
113	KINDERGARTEN	958 SF	141	PRINCIPAL	172 SF
114	CLASSROOM	991 SF	142	STORAGE	114 SF
115	RR	55 SF	143	RECEPTION	364 SF
116	CLASSROOM	994 SF	144	GYM	5716 SF
117	KINDERGARTEN	950 SF	145	STORAGE	107 SF
118	BOYS RR	257 SF	146	STORAGE	503 SF
119	KINDERGARTEN	988 SF	148	OFFICE	179 SF
121	JANITOR	75 SF	151	BOYS RR	183 SF
122	GIRLS RR	258 SF	152	GIRLS RR	196 SF
123	SM. GROUP	276 SF	153	GYM STORAGE	143 SF
124	RR	58 SF	154	JANITOR	160 SF
125	OTPT	212 SF	155	EXIT	
126	INTENSIVE	939 SF	156	EXT. STORAGE	30 SF
127	PRESCHOOL	988 SF	157	RECYCLE	102 SF

DATE	REVISION

SHEET TITLE:
**FLOOR 1 PLAN
OVERALL**

DATE: MAY 27, 2008
SCALE: AS NOTED
DRAWN: AL
CHECKED: CW, PV

SHEET NO.

A201



MRV ARCHITECTS

1420 GLACIER AVENUE
JUNEAU, ALASKA 99801
907-586-1371
FAX 907-463-5544
mrv@mrvarchitects.com

CONFORMED CONSTRUCTION DOCUMENTS

HARBORVIEW ELEMENTARY RENOVATION

FOR THE
CITY AND BOROUGH OF JUNEAU
AND THE
CBJ SCHOOL DISTRICT

MRV # 0618.06

CBJ # E08-094


DATE	REVISION

SHEET TITLE:
FLOOR 2 PLAN
OVERALL

DATE: MAY 27, 2008
SCALE: AS NOTED
DRAWN: AL
CHECKED: CW, PV

SHEET NO.

A202

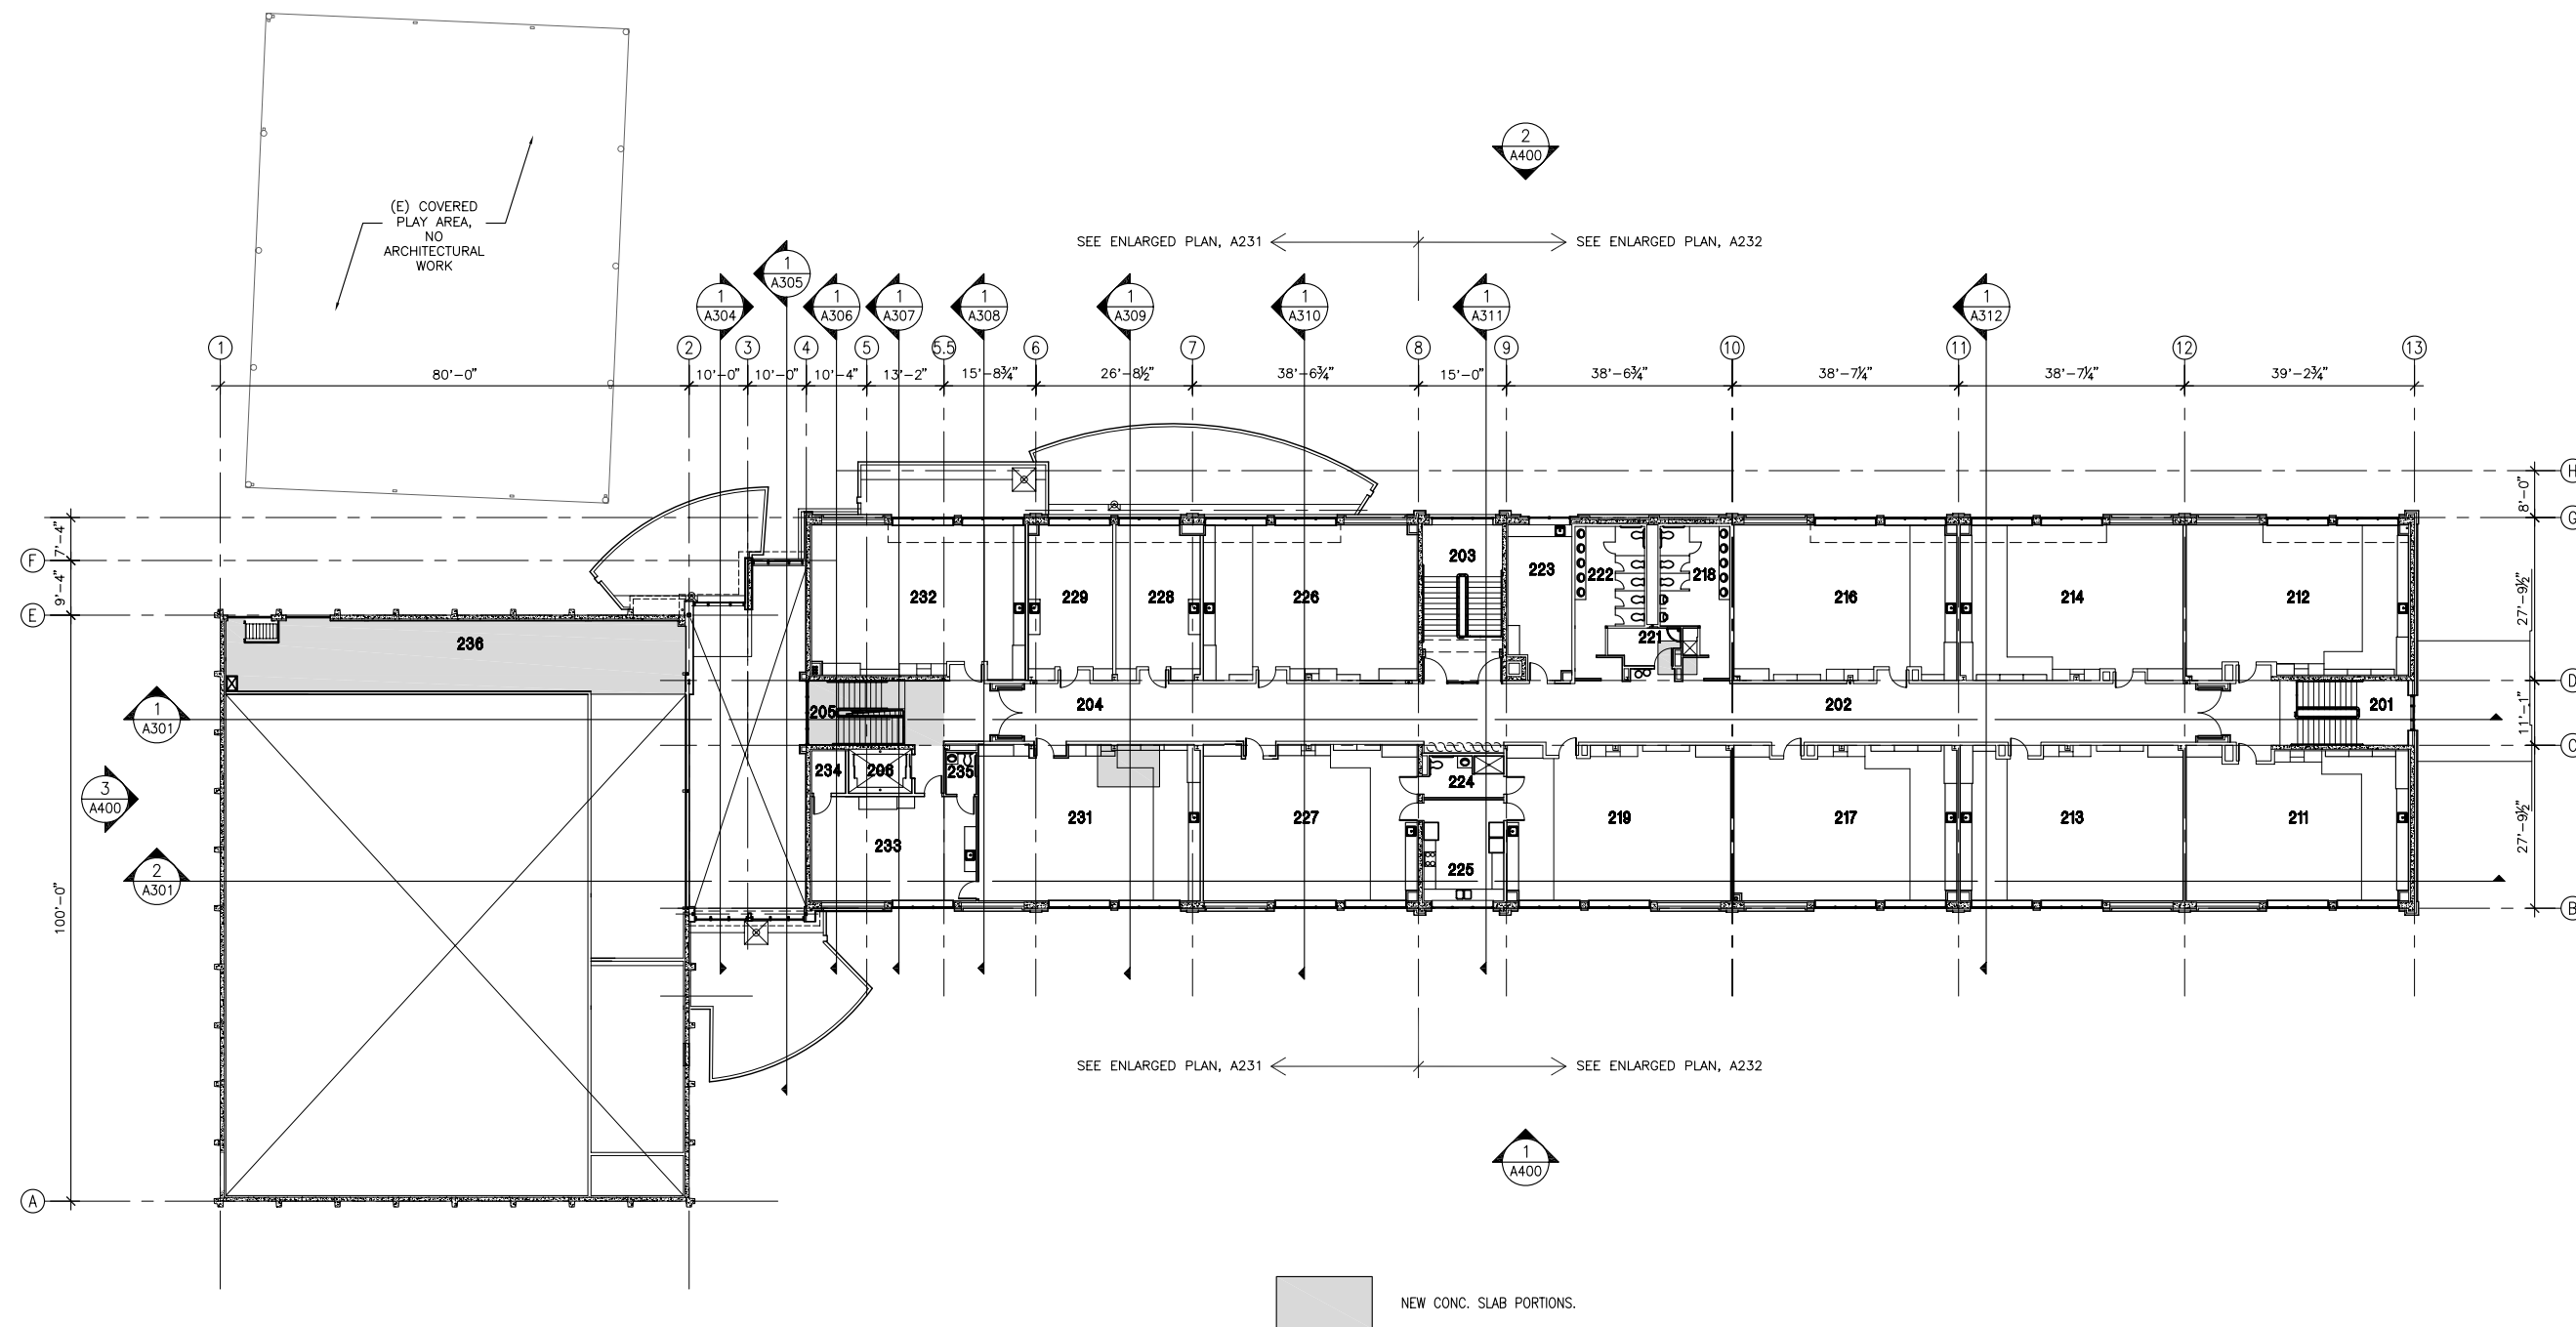

1 FLOOR 2 PLAN OVERALL
Scale: 1/16"=1'-0"



ROOM LEGEND			ROOM LEGEND cont'd		
ROOM NO.	ROOM NAME	AREA	ROOM NO.	ROOM NAME	AREA
201	STAIR		222	GIRLS RR	258 SF
202	CIRCULATION	1616 SF	223	SM. GROUP	275 SF
203	STAIR		224	RR/ SHOWER	92 SF
204	CIRCULATION	1163 SF	225	LIFE SKILLS	235 SF
205	STAIR		226	CLASSROOM	949 SF
206	ELEVATOR		227	INTENSIVE	954 SF
211	CLASSROOM	953 SF	228	SM. GROUP	360 SF
212	CLASSROOM	952 SF	229	SM. GROUP	334 SF
213	CLASSROOM	987 SF	231	CLASSROOM	990 SF
214	CLASSROOM	989 SF	232	CLASSROOM	923 SF
216	CLASSROOM	986 SF	233	A2R	504 SF
217	CLASSROOM	984 SF	234	TIME OUT	41 SF
218	BOYS RR	257 SF	235	RR	36 SF
219	INTENSIVE	991 SF	236	FANS	923 SF
221	JANITOR	71 SF			



MRV ARCHITECTS

1420 GLACIER AVENUE
JUNEAU, ALASKA 99801
907-586-1371
FAX 907-463-5544
mrv@mrvarchitects.com

CONFORMED CONSTRUCTION DOCUMENTS

**HARBORVIEW ELEMENTARY
RENOVATION**
FOR THE
CITY AND BOROUGH OF JUNEAU
AND THE
CBJ SCHOOL DISTRICT

MRV # 0618.06

CBJ # E08-094


DATE	REVISION

SHEET TITLE:
**BUILDING
SECTIONS**


DATE: MAY 27, 2008
SCALE: 1/16" = 1'-0"
DRAWN: JV
CHECKED: CW, PV

SHEET NO.

A301

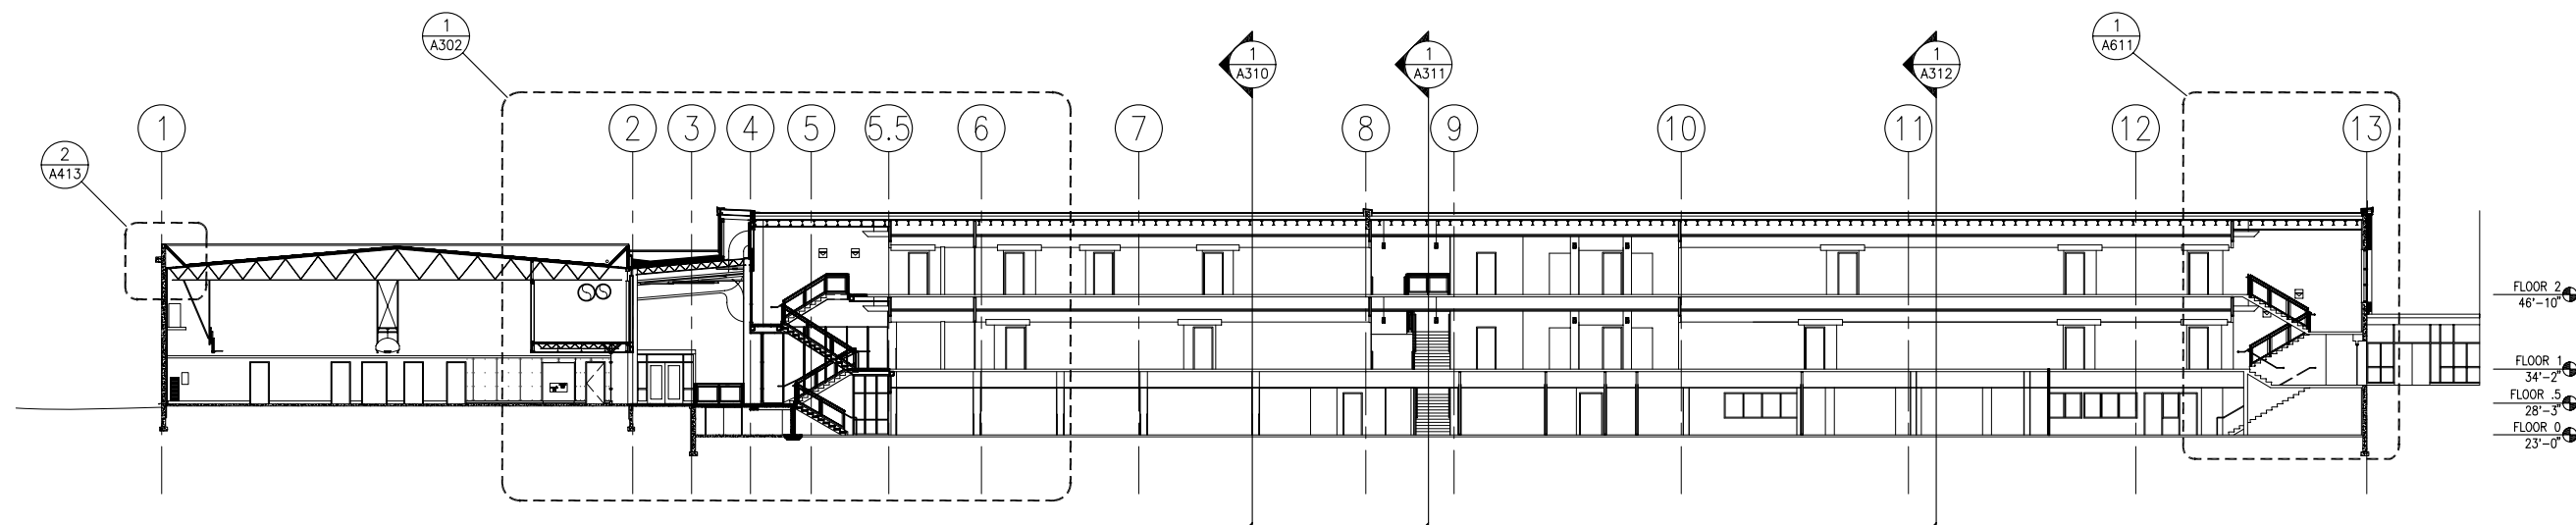

1 LONGITUDINAL BUILDING SECTION BETWEEN GRIDS C & D
Scale: 1/16" = 1'-0"

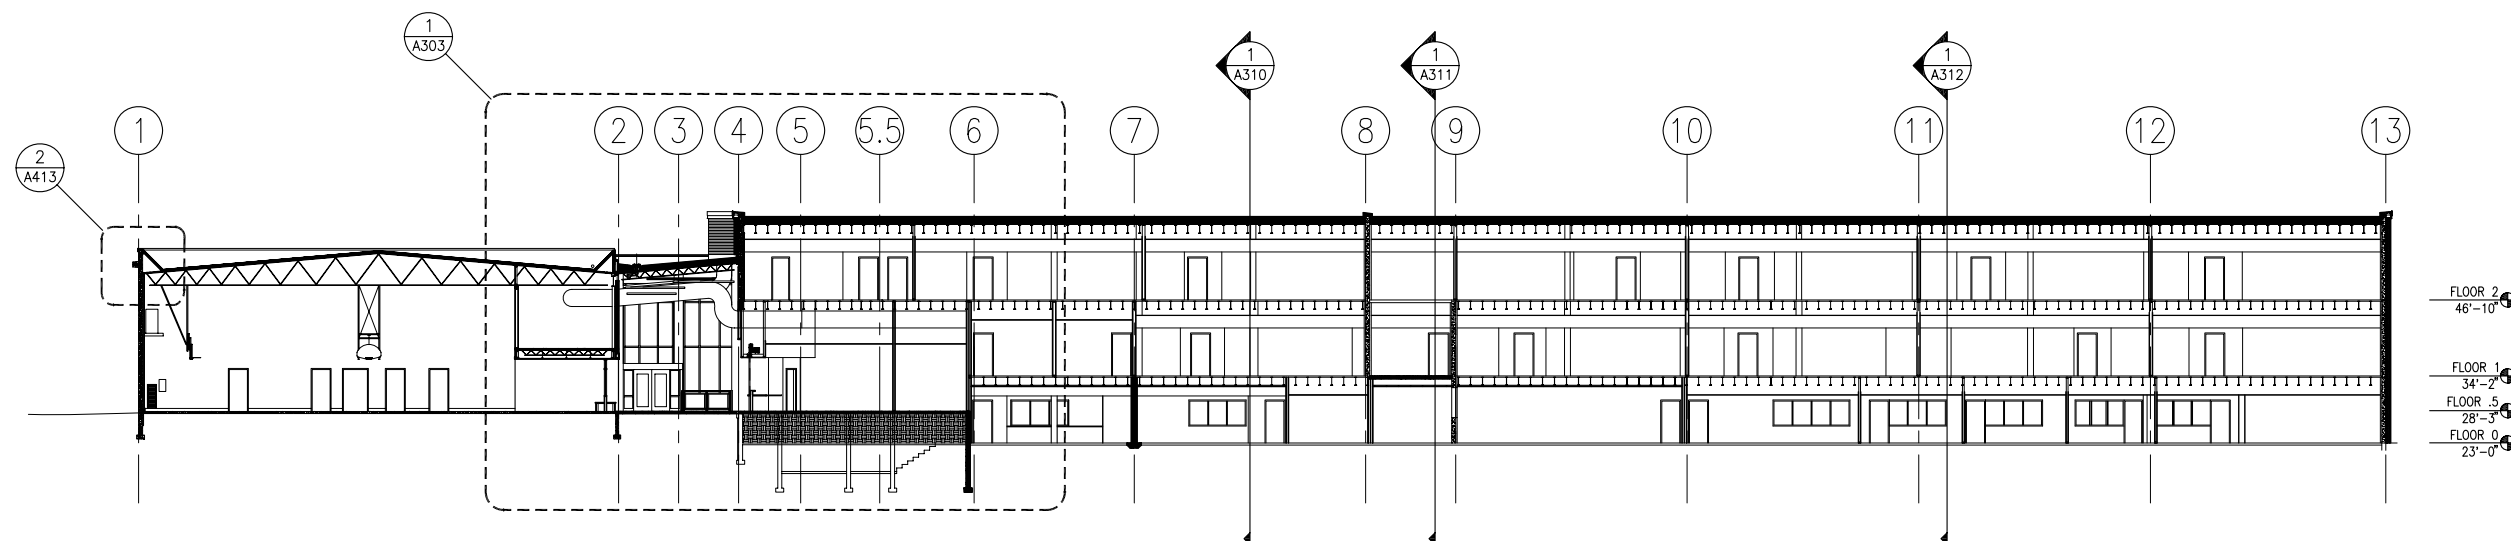

2 LONGITUDINAL BUILDING SECTION NEAR GRID B
Scale: 1/16" = 1'-0"