



ADDENDUM TO THE CONTRACT

for the

CCTHITA/CBJ 2010
Areawide Paving

Contract No. E10-256

ADDENDUM NO.: ONE

CURRENT DEADLINE FOR BIDS:
June 11, 2010

PREVIOUS ADDENDA: NONE

ISSUED BY: City and Borough of Juneau
ENGINEERING DEPARTMENT
155 South Seward Street
Juneau, Alaska 99801

DATE ADDENDUM ISSUED: June 2, 2010

The following items of the contract are modified as herein indicated. All other items remain the same. This is a faxed addendum. A confirming copy will not be mailed to you. If this fax is incomplete, please call (907) 586-0490, and we will re-send it. This addendum has been issued and is posted online. Please refer to the CBJ Engineering Contracts Division webpage at:
<http://www.juneau.org/engineering ftp/contracts/Contracts.php>

PROJECT MANUAL:

- Item No. 1 SECTION 00030 - NOTICE INVITING BIDS. PRE-BID CONFERENCE.
- Change** the time of the Pre-Bid Conference **from** 10:00 a.m. **to** 2:00 p.m. on June 3, 2010. The location remains the same.
- Item No. 2 SECTION 00030 – NOTICE INVITING BIDS. DESCRIPTION OF WORK.
SECTION 00500 – AGREEMENT. ARTICLE 1. WORK.
- Delete** F Street from the list of streets to be paved, and **add** Cinema Drive and Crest Street.
- Item No. 3 SECTION 00310 - BID SCHEDULE, **Delete** in it's entirely and **replace** with the attached SECTION 00310 - BID SCHEDULE, labeled Addendum No. 1.
- Item No. 4 SECTION 00800 - SUPPLEMENTARY GENERAL CONDITIONS, SGC 6.5 CONCERNING SUBCONTRACTORS, SUPPLIERS, AND OTHERS, **Delete and replace** with the following:
- "The CONTRACTOR shall perform not less than 20% of the WORK with its own forces (i.e., without subcontracting). The 20% requirement shall be understood to mean that the CONTRACTOR shall perform, with its own organization, WORK amounting to at least 20% of the awarded contract amount. The 20% requirement will be calculated based upon the total of the subcontract amounts submitted for contract award, and any other information requested by the OWNER from the apparent low bidder."

SPECIAL PROVISIONS

- Item No. 5 SPECIAL PROVISIONS, SECTION 01010 - SUMMARY OF WORK, Article 1.2 WORK COVERD BY CONTRACT DOCUMENTS, A. **Delete** No. 2, F Street in its entirety.
- Item No. 6 SPECIAL PROVISIONS, SECTION 01010 - SUMMARY OF WORK, Article 1.2 WORK COVERD BY CONTRACT DOCUMENTS A. **Add** the following:
- 6. The work for Cinema Drive consists of:
 - a. Removal of existing pavement, regrade roadway using D-1, as necessary, for improving base and grade, pave with 2-1/2 inches of Type IIA, Class B AC pavement and Fog Seal
 - b. Install new sanitary sewer frame and cover.
 - 7. The work for Crest Street consists of:
 - a. Removal of existing pavement, regrade roadway using D-1, as necessary, for improving base and grade, pave with 3 inches of Type IIA, Class B AC pavement and Fog Seal.
 - b. Install new sanitary sewer frame and cover.
 - c. Install new water valve boxes.
 - d. Reapply painted traffic markings.
- Item No. 7 SECTION 01010 - SUMMARY OF WORK, Article 1.5 OWNER USE OF THE PROJECT SITE. Add the following Paragraph:
- B. The Crest Street portion of this project provides the sole access to the Glacier Valley Fire Station and a main access to the Juneau International Airport tarmac. The Contractor shall coordinate their construction activities with the Capital City Fire and Rescue and Juneau International Airport staff and provide unlimited access for vehicles during construction.
- Item No. 8 SPECIAL PROVISIONS, SECTION 01025 - MEASUREMENT AND PAYMENT, **Delete** all references to Pay Items for F Street.
- Item No. 9 SPECIAL PROVISIONS, SECTION 01025 - MEASUREMENT AND PAYMENT, **Add** the following to each Article listed:
- 2.1 BASE COURSE GRADING D-1 **add** 2204.1CI and 2204.1CR
 - D. **add** 2204.1CI and 2204.1CR
 - 2.2 INSTALL SANITARY SEWER FRAME AND COVER **add** 2402.1CI and 2402.1CR.
 - B. **add** 2402.1CI and 2402.1CR

- 2.3 REPLACE VALVE BOX **add** 2602.1CR
B. **add** 2602.1CR
- 2.4 CONSTRUCTION SURVEYING **add** 2702.1CI and 2702.1CR
C. **add** 2702.1CI and 2702.1CR
- 2.5 PAINTED TRAFFIC MARKINGS **add** 2720.1CR
C. **add** 2720.1CR
- 2.6 AC PAVEMENT, TYPE IIA, CLASS B **add** 2801.1CI and 2801.1CR
E. **add** 2801.1CI and 2801.1CR
- 2.7 FOG SEAL COAT **add** 2803.1CI and 2803.1CR
B. **add** 2803.1CI and 2803.1CR
- 2.8 BLOTTING SAND **add** 2803.2CI and 2803.2CR
B. **add** 2803.2CI and 2803.2CR
- 2.9 REMOVE EXISTING AC PAVEMENT **add** 2806.1CI and 2806.1CR
D. **add** 2806.1CI and 2806.1CR

Item No. 10 SPECIAL PROVISIONS, SECTION 02402 – SANITARY SEWER MANHOLES AND CLEANOUTS, PART 2 - PRODUCTS, Article 2.2, FRAMES, COVERS AND STEPS, **Add the following Paragraph:**

- F. PL Polyurethane Self Leveling Concrete Crack Sealant shall be placed between each layer of rubber grade adjustment rings from the cone or donut to the frame.

DRAWINGS:

- Item No. 1 Drawing No. 2 **Delete** F Street Typical Section in its entirety.
- Item No. 2 Drawing No. 5 **Delete** in its entirety.
- Item No. 3 **Add** Drawing No. 10 PLAN – CINEMA DRIVE, labeled Addendum No. 1
- Item No. 4 **Add** Drawing No. 11 Plan – CREST DRIVE, labeled Addendum No. 1

By: 

Jennifer Mannix,
Contract Administrator

Date: 6/2/10

Total number of pages contained within this Addendum: 9

SECTION 00310 - BID SCHEDULE

PAY ITEM NO.	PAY ITEM DESCRIPTION	PAY UNIT	APPROX. QUANTITY	UNIT PRICE		AMOUNT	
				DOLLARS	CENTS	DOLLARS	CENTS
1505.1	Mobilization	Lump Sum	All Req'd	Lump	Sum		
1570.1	Erosion and Sediment Control	Lump Sum	All Req'd	Lump	Sum		

Amalga Street

2204.1A	Base Course Grading, D-1	Ton	170				
2402.1A	Install Sanitary Sewer Frame and Cover	Each	2				
2702.1A	Construction Surveying	Lump Sum	All Req'd	Lump	Sum		
2801.1A	2-1/2" A.C. Pavement, Type II A, Class B	Ton	400				
2803.1A	Fog Seal Coat	Ton	1.2				
2803.2A	Blotting Sand	Ton	10.0				
2806.1A	Remove Existing AC Pavement	SY	2,442				

John Street

2204.1J	Base Course Grading, D-1	Ton	110				
2702.1J	Construction Surveying	Lump Sum	All Req'd	Lump	Sum		
2801.1J	2-1/2" A.C. Pavement, Type IIA, Class B	Ton	230				
2803.1J	Fog Seal Coat	Ton	0.7				
2803.2J	Blotting Sand	Ton	6.0				
2806.1J	Remove Existing AC Pavement	SY	1,401				

COMPANY NAME: _____

SECTION 00310 - BID SCHEDULE

PAY ITEM NO.	PAY ITEM DESCRIPTION	PAY UNIT	APPROX. QUANTITY	UNIT PRICE		AMOUNT	
				DOLLARS	CENTS	DOLLARS	CENTS

Renninger Street

2204.1R	Base Course Grading, D-1	Ton	160				
2402.1R	Install Sanitary Sewer Frame and Cover	Each	1				
2702.1R	Construction Surveying	Lump Sum	All Req'd	Lump	Sum		
2720.1R	Painted Traffic Markings	Lump Sum	All Req'd	Lump	Sum		
2801.1R	3" A.C. Pavement, Type IIA, Class B	Ton	425				
2803.1R	Fog Seal Coat	Ton	1.3				
2803.2R	Blotting Sand	Ton	10.7				
2806.1R	Remove Existing AC Pavement	SY	2,165				

Salmon Creek Lane

2204.1SC	Base Course Grading, D-1	Ton	350				
2402.1SC	Install Sanitary Sewer Frame and Cover	Each	6				
2602.1SC	Replace Valve Box	Each	5				
2702.1SC	Construction Surveying	Lump Sum	All Req'd	Lump	Sum		
2720.1SC	Painted Traffic Markings	Lump Sum	All Req'd	Lump	Sum		
2801.1SC	3" A.C. Pavement, Type IIA, Class B	Ton	917				
2803.1SC	Fog Seal Coat	Ton	2.8				
2803.2SC	Blotting Sand	Ton	23.0				
2806.1SC	Remove Existing AC Pavement	SY	4,674				

COMPANY NAME: _____

SECTION 00310 - BID SCHEDULE

PAY ITEM NO.	PAY ITEM DESCRIPTION	PAY UNIT	APPROX. QUANTITY	UNIT PRICE		AMOUNT	
				DOLLARS	CENTS	DOLLARS	CENTS

Savikko Road

2204.1S	Base Course Grading, D-1	Ton	160				
2402.1S	Install Sanitary Sewer Frame and Cover	Each	1				
2602.1S	Replace Valve Box	Each	3				
2702.1S	Construction Surveying	Lump Sum	All Req'd	Lump	Sum		
2720.1S	Painted Traffic Markings	Lump Sum	All Req'd	Lump	Sum		
2801.1S	2-1/2" A.C. Pavement, Type IIA, Class B	Ton	232				
2803.1S	Fog Seal Coat	Ton	0.7				
2803.2S	Blotting Sand	Ton	6.0				
2806.1S	Remove Existing AC Pavement	SY	1,414				

Cinema Drive

2204.1CI	Base Course Grading, D-1	Ton	210				
2402.1CI	Install Sanitary Sewer Frame and Cover	Each	1				
2702.1CI	Construction Surveying	Lump Sum	All Req'd	Lump	Sum		
2801.1CI	2-1/2" A.C. Pavement, Type II, Class B	Ton	548				
2803.1CI	Fog Seal Coat	Ton	3				
2803.2CI	Blotting Sand	Ton	14				
2806.1CI	Remove Existing AC Pavement	SY	3,350				

COMPANY NAME: _____

SECTION 00310 - BID SCHEDULE


PAY ITEM NO.	PAY ITEM DESCRIPTION	PAY UNIT	APPROX. QUANTITY	UNIT PRICE		AMOUNT	
				DOLLARS	CENTS	DOLLARS	CENTS

Crest Street

2204.1CR	Base Course Grading, D-1	Ton	75				
2402.1CR	Install Sanitary Sewer Frame and Cover	Each	1				
2602.1CR	Replace Valve Box	Each	2				
2702.1CR	Construction Surveying	Lump Sum	All Req'd	Lump	Sum		
2720.1CR	Painted Traffic Markings	Lump Sum	All Req'd	Lump	Sum		
2801.1CR	3" A.C. Pavement, Type II, Class B	Ton	167				
2803.1CR	Fog Seal Coat	Ton	1				
2803.2CR	Blotting Sand	Ton	4				
2806.1CR	Remove Existing AC Pavement	SY	853				


TOTAL BID _____

COMPANY NAME: _____

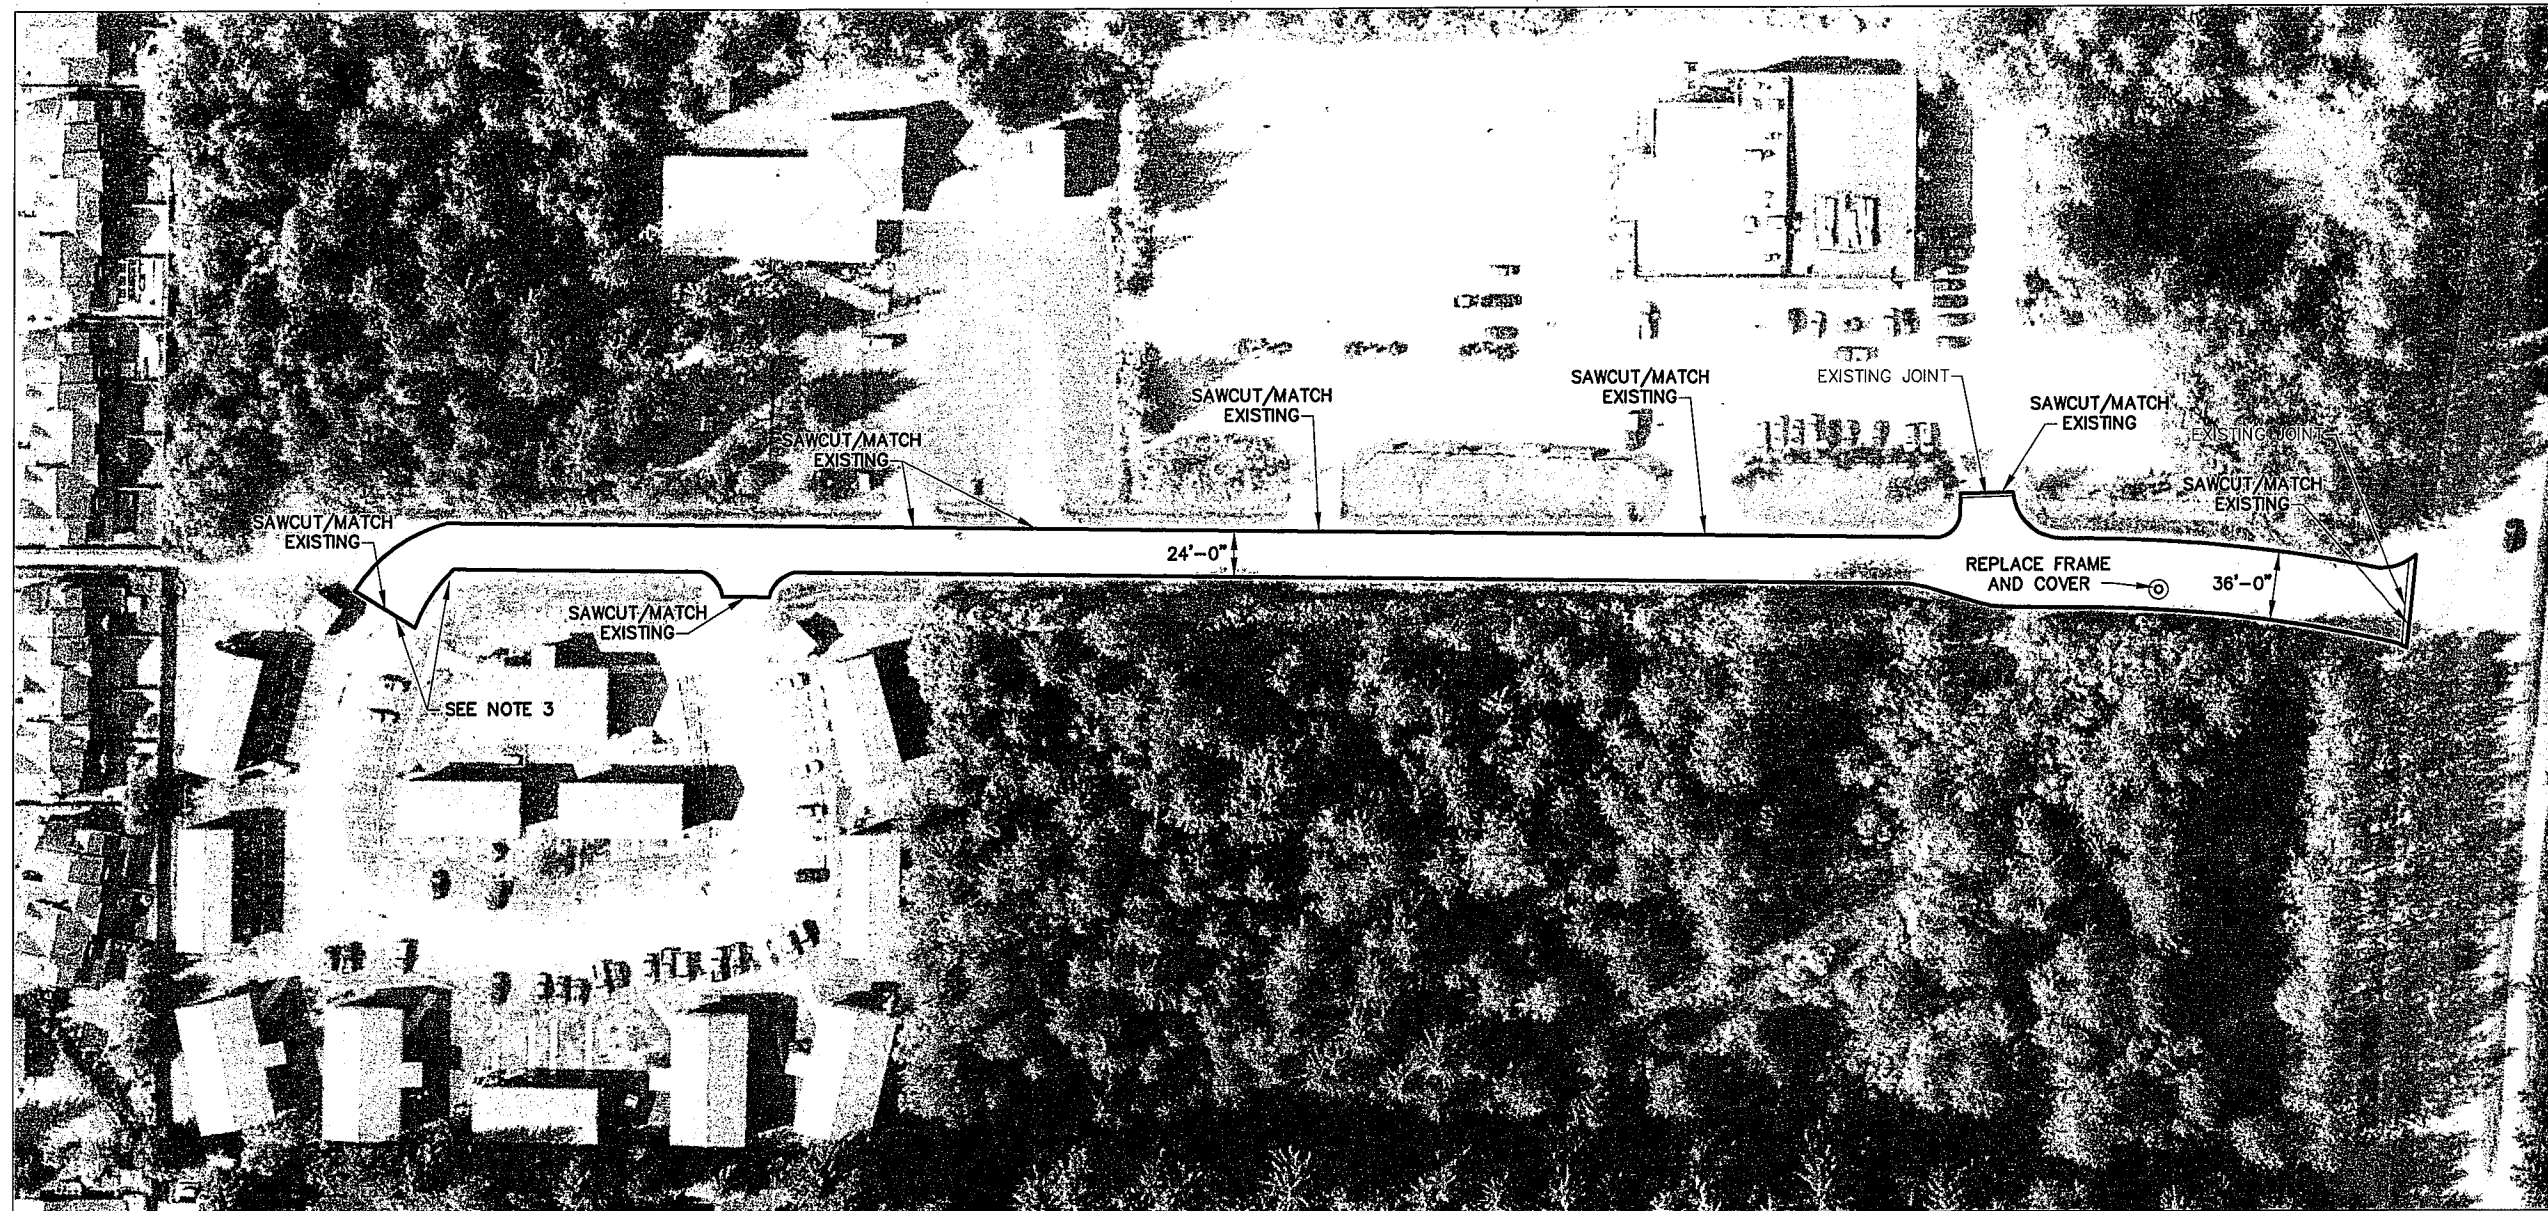

NOTES:


1. PAVEMENT LIMITS SHOWN ARE APPROXIMATE ONLY. CONTRACTOR SHALL VERIFY LIMITS WITH THE ENGINEER PRIOR TO CONSTRUCTION.
2. UNDERGROUND UTILITIES ARE NOT SHOWN ON THE PLANS. THE CONTRACTOR SHALL BE RESPONSIBLE FOR OBTAINING LOCATES PRIOR TO BEGINNING CONSTRUCTION. DIAL BEFORE YOU DIG 586-1333.
3. GRADE THIS AREA NECESSARY FOR POSITIVE FLOW INTO EXISTING CATCH BASIN.

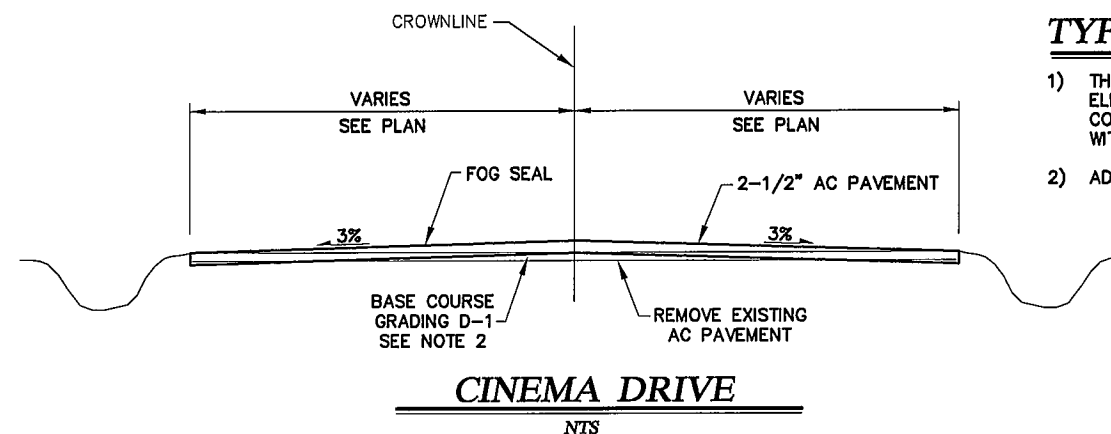



TYPICAL SECTION NOTES

- 1) THE CONTRACTOR SHALL USE EXISTING EDGE OF PAVEMENT OR DRIVEWAY ELEVATIONS TO CONSTRUCT THE TYPICAL SECTIONS FOR EACH ROADWAY. THE CONTRACTOR SHALL DOCUMENT AND MAINTAIN THE EXISTING ROADWAY ALIGNMENTS WITH THE NEW ROADWAY CONSTRUCTION UNLESS NOTED OTHERWISE ON THE PLANS.
- 2) ADD BASE COURSE GRADING D-1, AS NECESSARY, TO ATTAIN GRADES AS SHOWN.

ADDENDUM ONE

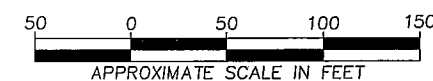

Revisions		
Date	Description	Intls.

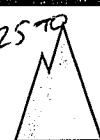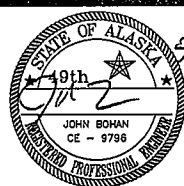

Prepared by:
CITY AND BOROUGH OF JUNEAU
★ ALASKA'S CAPITAL CITY
ENGINEERING DEPARTMENT

CCTHITA / CBJ
2010 AREA WIDE PAVING
CONTRACT NO. E10-256


PLAN - CINEMA DRIVE

DATE: 5/25/10

DRAWN BY: STAFF


SCALE: AS SHOWN

SHEET:
10

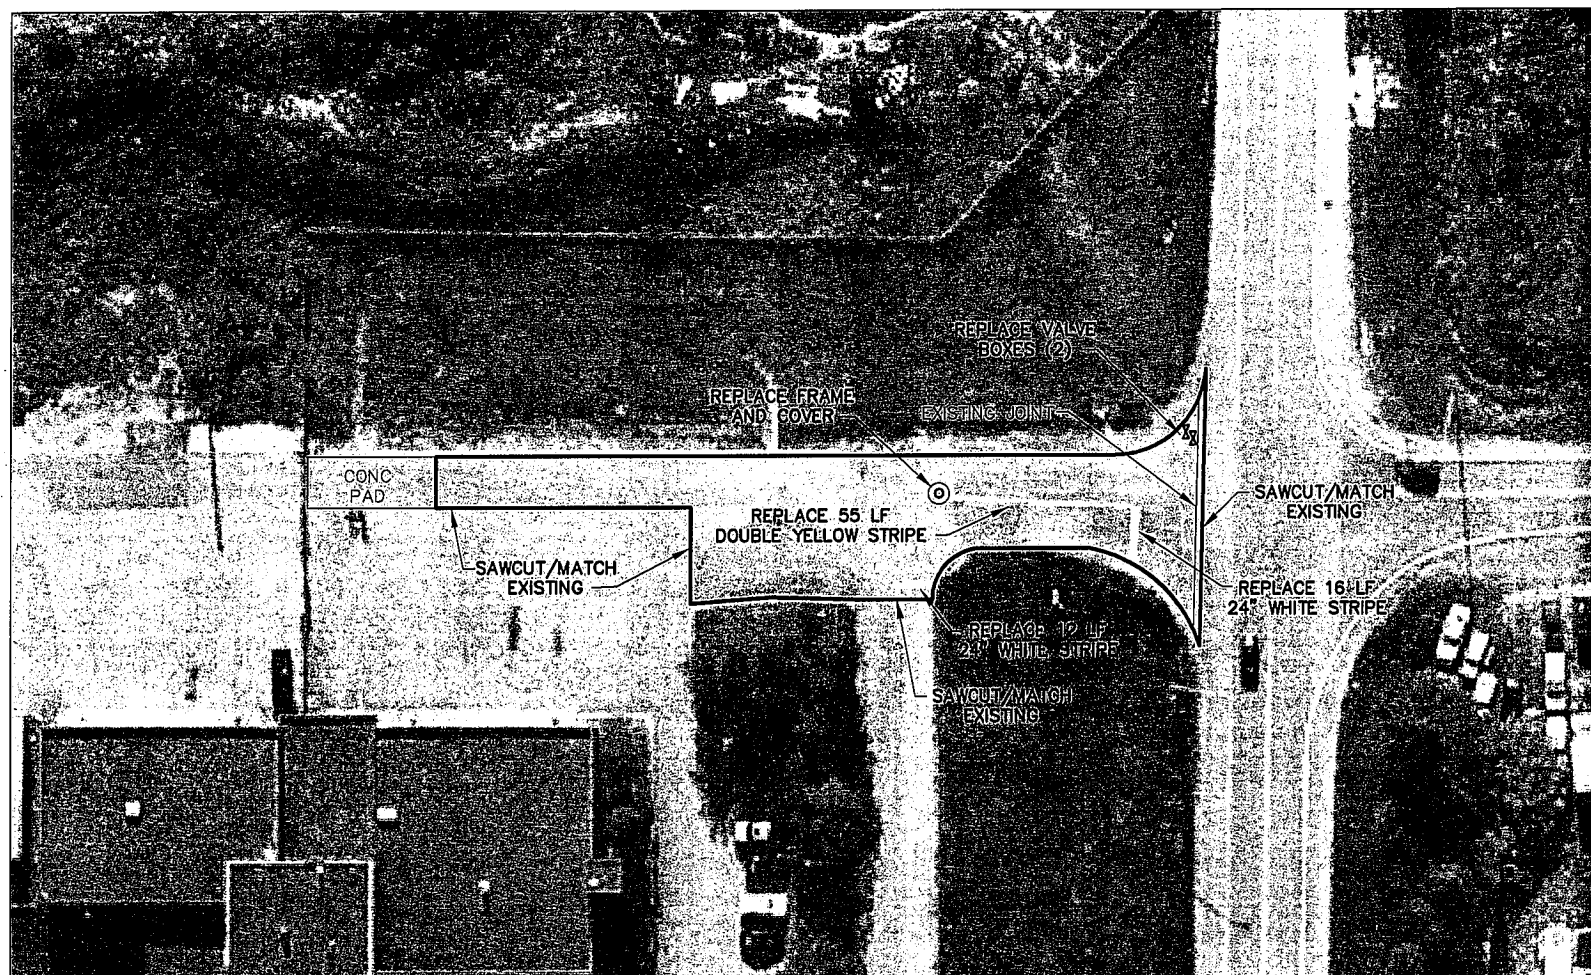

NOTES:


- PAVEMENT LIMITS SHOWN ARE APPROXIMATE ONLY. CONTRACTOR SHALL VERIFY LIMITS WITH THE ENGINEER PRIOR TO CONSTRUCTION.
- UNDERGROUND UTILITIES ARE NOT SHOWN ON THE PLANS. THE CONTRACTOR SHALL BE RESPONSIBLE FOR OBTAINING LOCATES PRIOR TO BEGINNING CONSTRUCTION. DIAL BEFORE YOU DIG 586-1333.
- THIS AREA PROVIDES THE SOLE ACCESS TO THE GLACIER VALLEY FIRE STATION AND A MAIN ACCESS TO THE JUNEAU INTERNATIONAL AIRPORT TARMAC. THE CONTRACTOR SHALL COORDINATE THEIR CONSTRUCTION ACTIVITIES WITH THE FIRE STATION AND THE AIRPORT AND PROVIDE UNLIMITED ACCESS FOR VEHICLES DURING CONSTRUCTION.

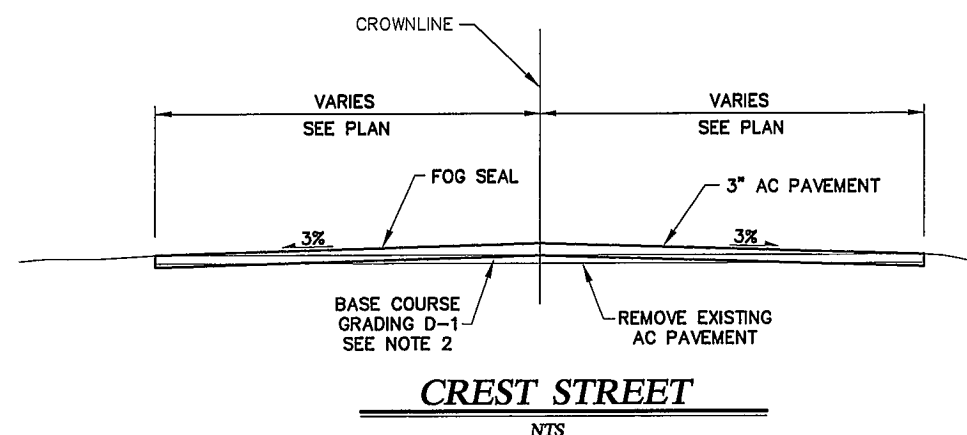


TYPICAL SECTION NOTES

- THE CONTRACTOR SHALL USE EXISTING EDGE OF PAVEMENT OR DRIVEWAY ELEVATIONS TO CONSTRUCT THE TYPICAL SECTIONS FOR EACH ROADWAY. THE CONTRACTOR SHALL DOCUMENT AND MAINTAIN THE EXISTING ROADWAY ALIGNMENTS WITH THE NEW ROADWAY CONSTRUCTION UNLESS NOTED OTHERWISE ON THE PLANS.
- ADD BASE COURSE GRADING D-1, AS NECESSARY, TO ATTAIN GRADES AS SHOWN.

ADDENDUM ONE

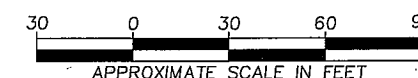

Revisions		
Date	Description	Intls.

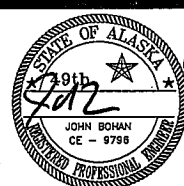

Prepared by:
CITY AND BOROUGH OF JUNEAU
★ ALASKA'S CAPITAL CITY
ENGINEERING DEPARTMENT

CCTHITA / CBJ
2010 AREA WIDE PAVING
CONTRACT NO. E10-256

PLAN - CREST STREET

DATE: 5/25/10

DRAWN BY: STAFF

SCALE: AS SHOWN

SHEET:

11