



AOB CANOPY LAYOUT TABLE				
COLUMN (CENTER)	STATION	OFFSET	TOP OF FOOTING ELEVATION	FINISHED GRADE AT CENTERLINE COLUMN
A	12+85.86'	34.33 LT	67.22	68.72
B	12+99.86'	"	68.69	70.19
C	13+13.86'	"	70.17	71.67
D	13+27.86'	"	71.72	73.22
E	13+41.86'	"	72.79	74.29
F	13+59.86'	"	74.26	75.76
G	13+73.86'	"	75.53	77.03
H	13+87.86'	"	77.04	78.54
I	14+01.86'	"	78.56	80.06
J	14+15.86'	"	79.85	81.35

NOTE: BASED ON ASSUMED 36" TO BOTTOM OF FOOTING FROM FINISHED GRADE

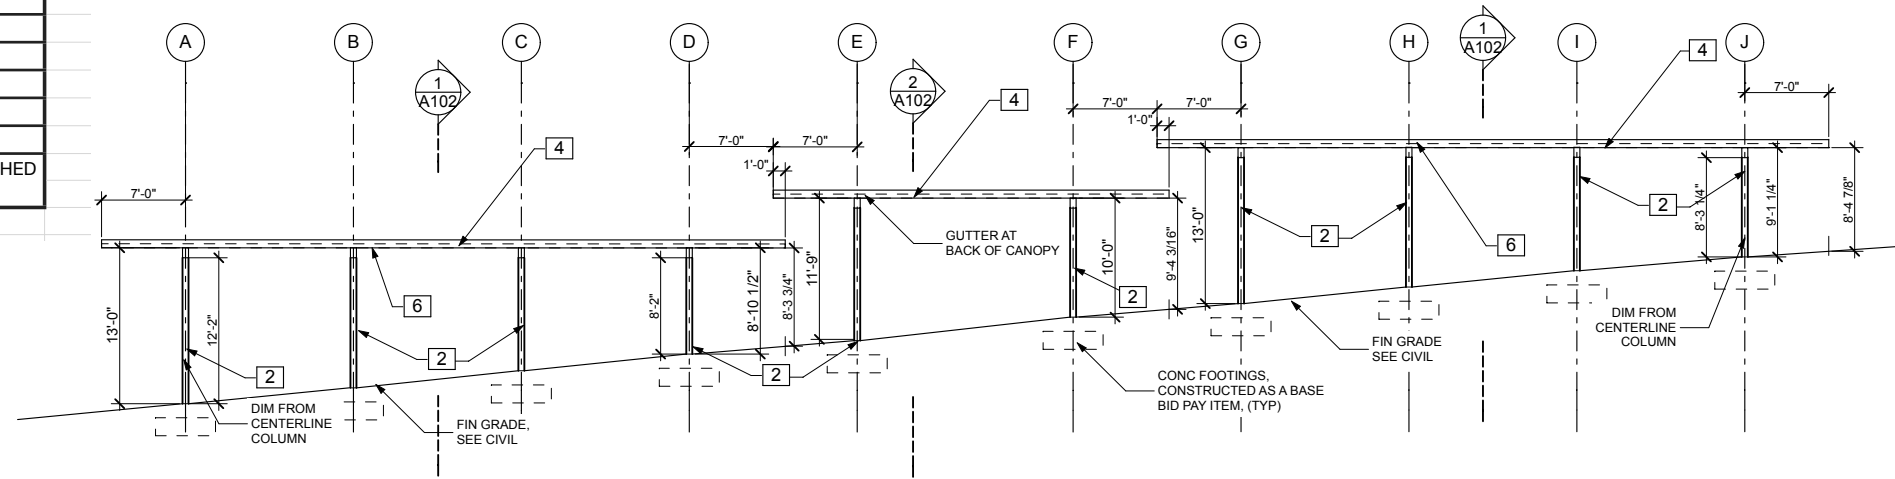

- PLAN GENERAL NOTES:**
- COORDINATE STEEL DIMENSIONS WITH STRUCTURAL
  - FIELD VERIFY (E) SITE CONDITIONS
- KEY NOTES**
- CONTINUOUS GUTTER, PAINT
  - STRUCTURAL SUPPORT COLUMN, PAINT
  - DOWN SPOUT LOCATION
  - EXPOSED STRUCTURE, PAINT
  - GLASS CANOPY SECTION
  - SOLID WOOD SOFFIT CANOPY SECTION

1 CANOPY ELEVATION VIEW

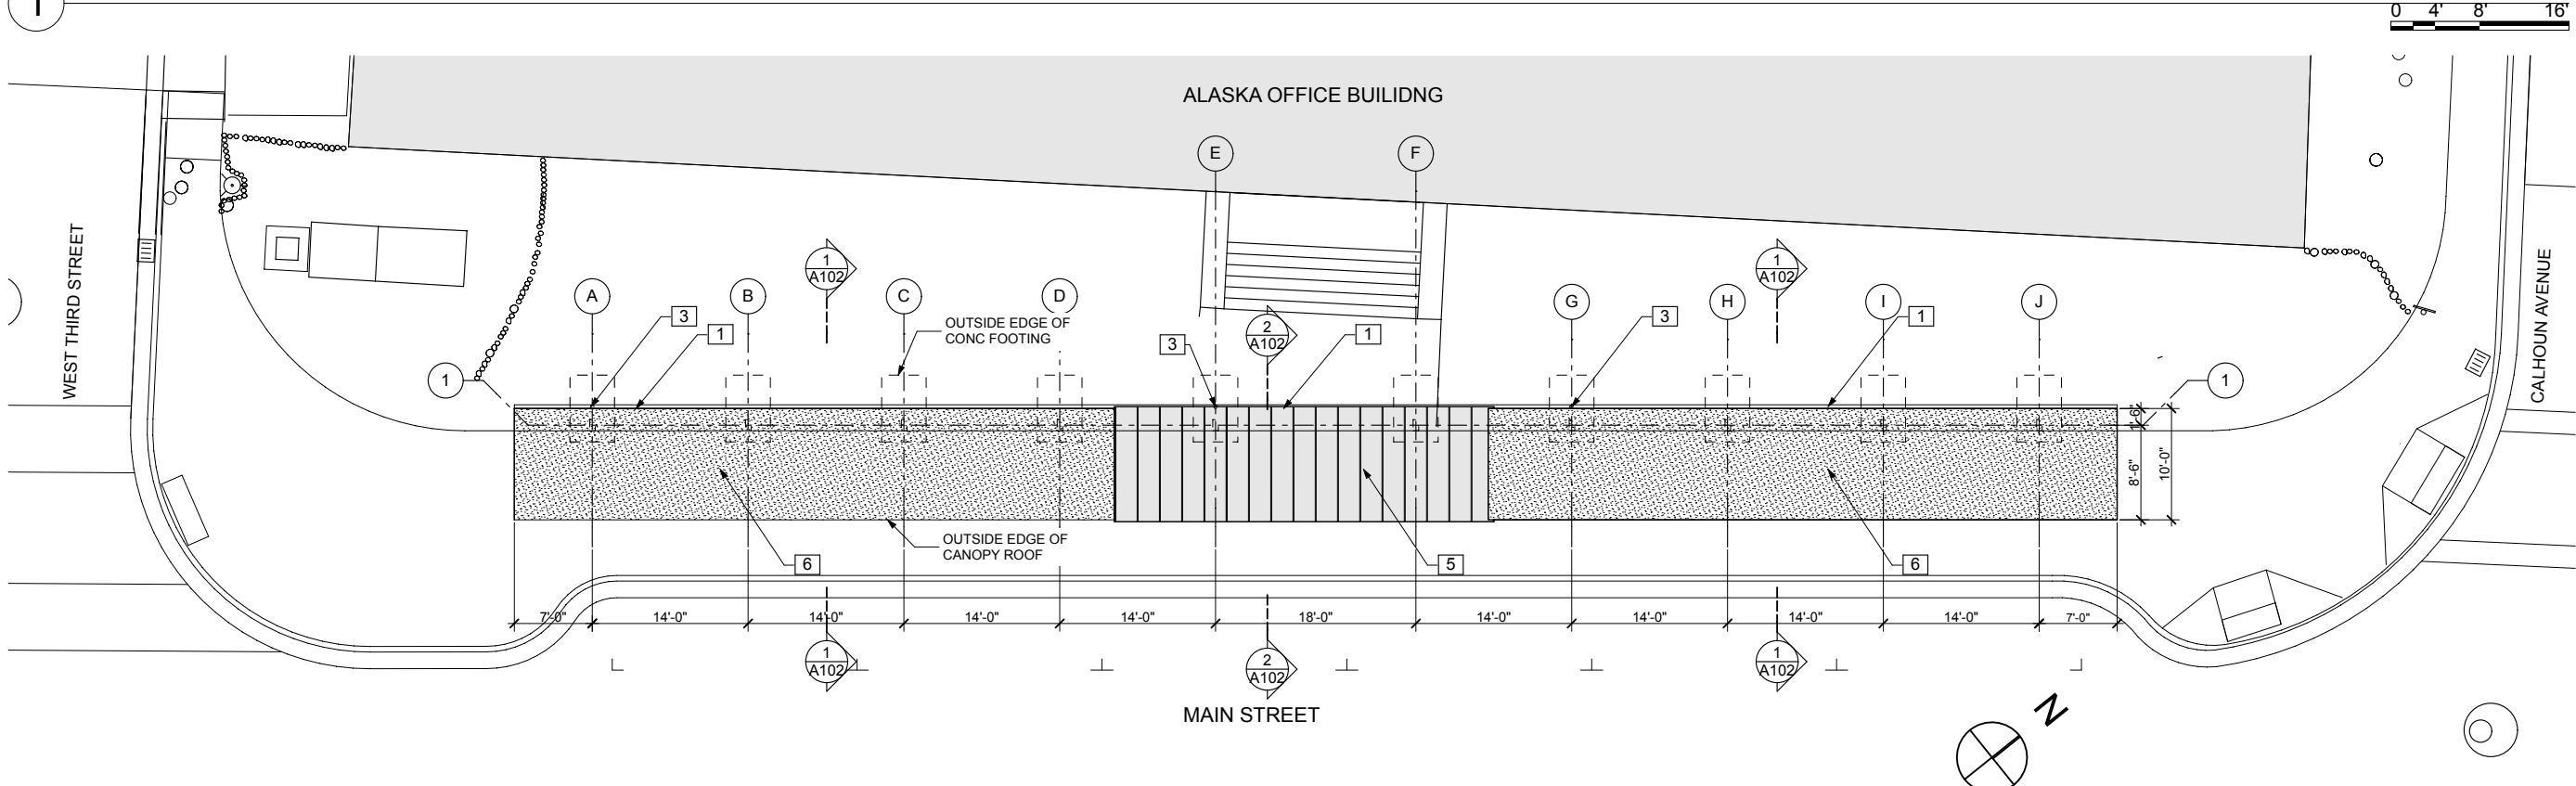

2 CANOPY PLAN VIEW

0 4' 8' 16'

**ADDITIVE ALTERNATE ONE**




**DEPARTMENT OF ENGINEERING**

**MAIN STREET IMPROVEMENTS  
SECOND TO FIFTH STREET  
CONTRACT NO. E12-167**


**CANOPY PLAN AND ELEVATION**

SHEET NO.  
**A.101**  
38  
of  
**44**


JOB NO.: J70456 DRAWN BY: JFSB DESIGNED BY: JFSB CHECKED BY: JFSB

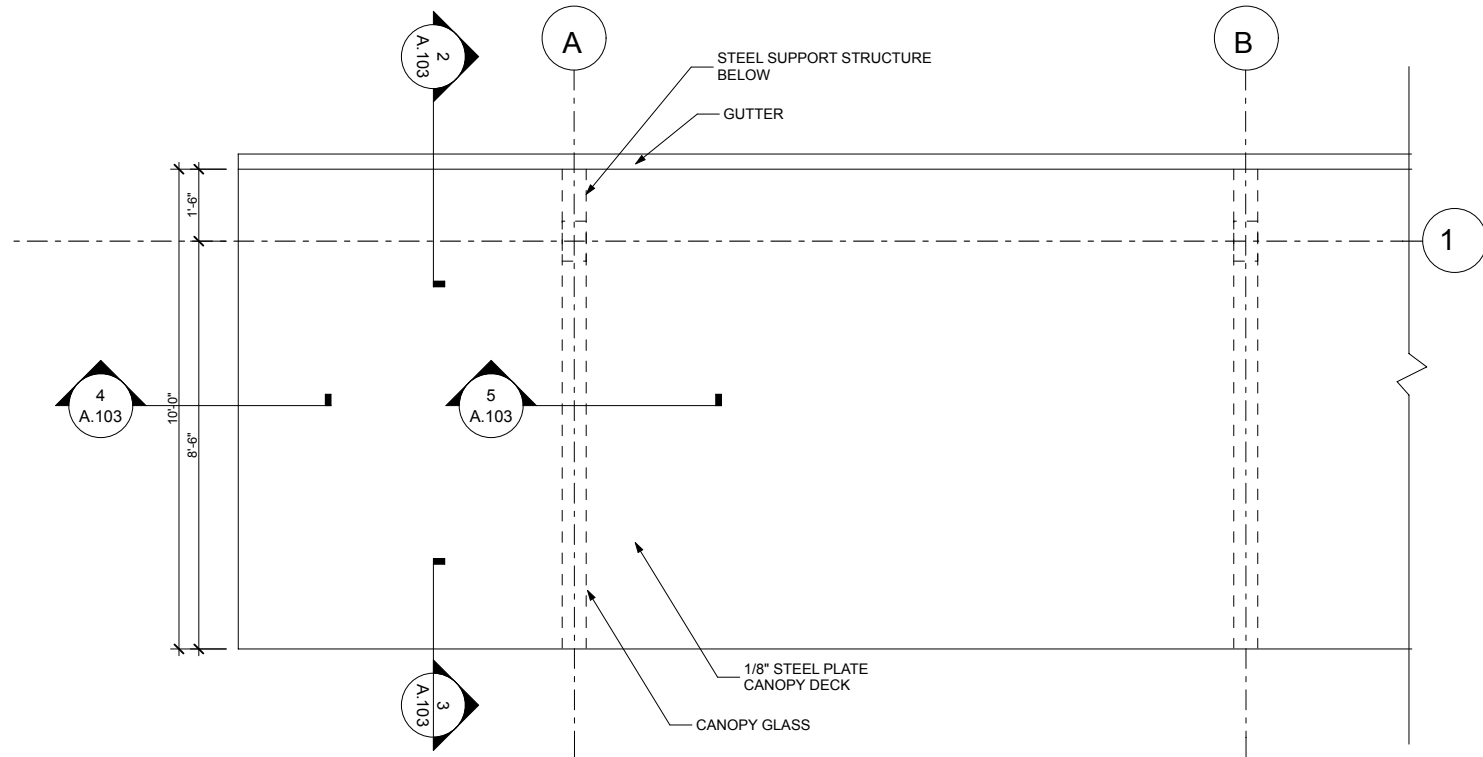


1 ENLARGED PLAN - SOLID CANOPY

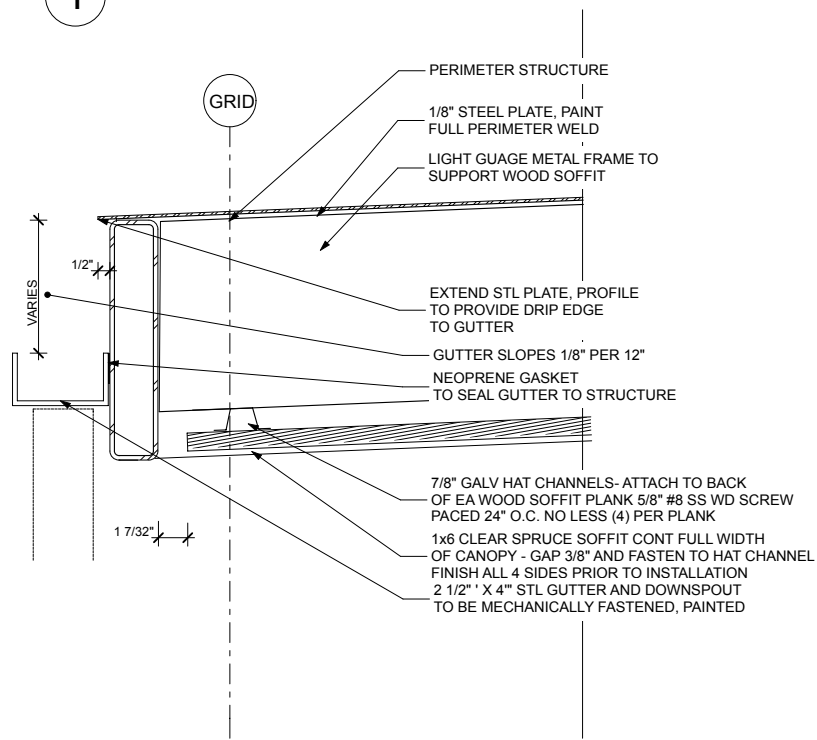


2 SECTION AT BACK EAVE

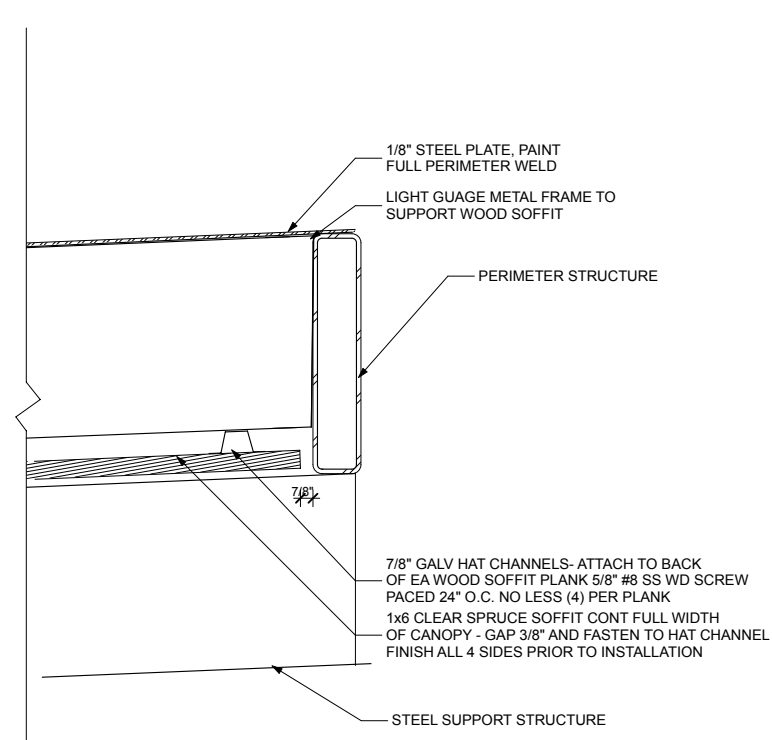

3 SECTION AT FRONT EAVE

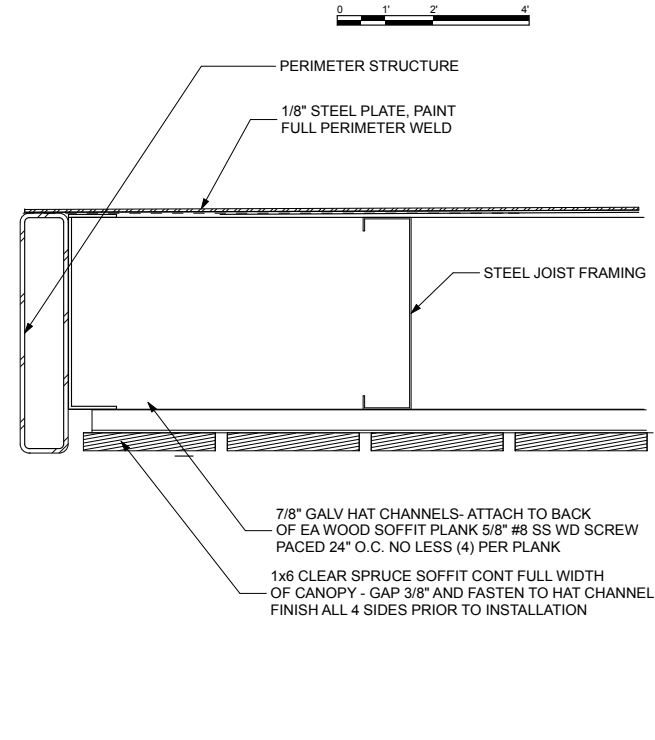

4 SECTION AT RAKE EDGE

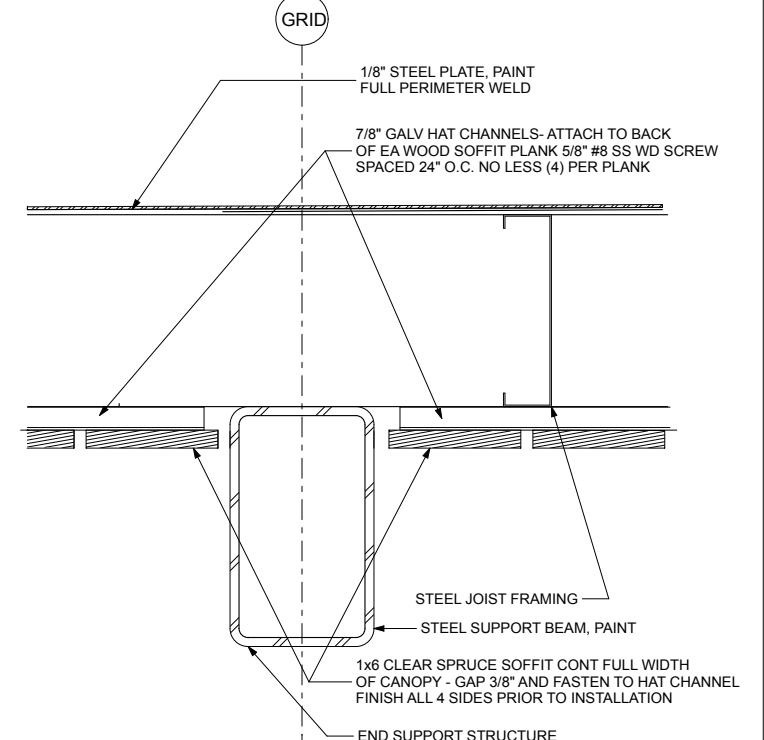

5 SECTION AT SUPPORT BEAM

ADDITIVE ALTERNATE ONE




DEPARTMENT OF ENGINEERING

MAIN STREET IMPROVEMENTS  
SECOND TO FIFTH STREET  
CONTRACT NO. E12-167


SOLID CANOPY DETAILS

SHEET NO.  
A.103  
40  
of  
44


JOB NO.: J70456 DRAWN BY: JFSB DESIGNED BY: JFSB CHECKED BY: JFSB

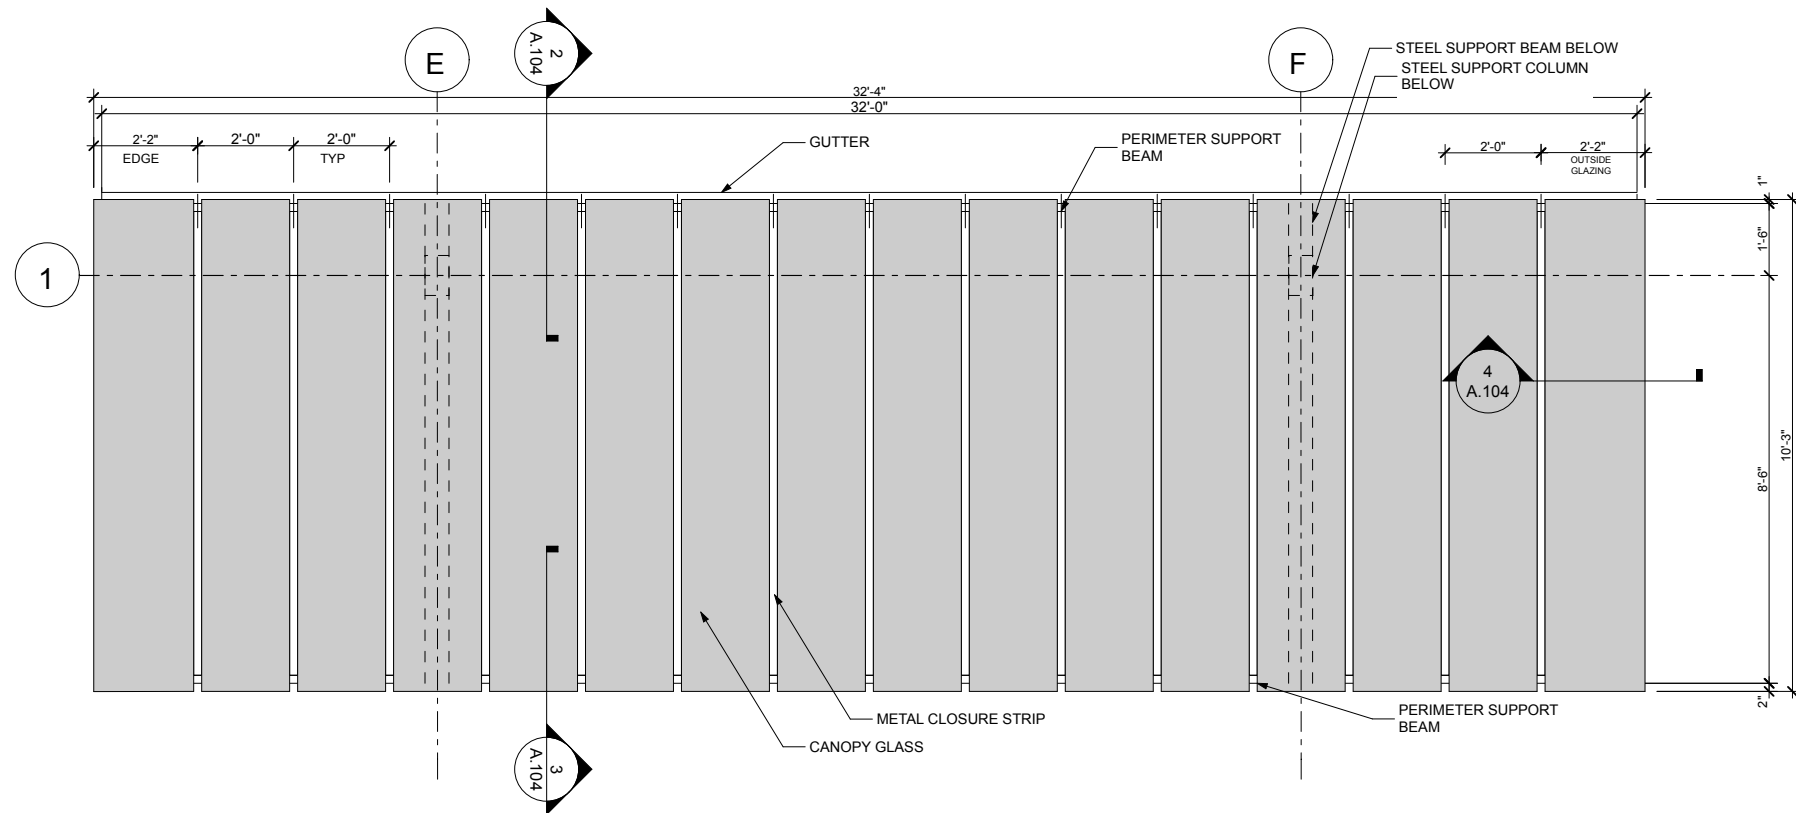


1 ENLARGED PLAN - GLASS CANOPY

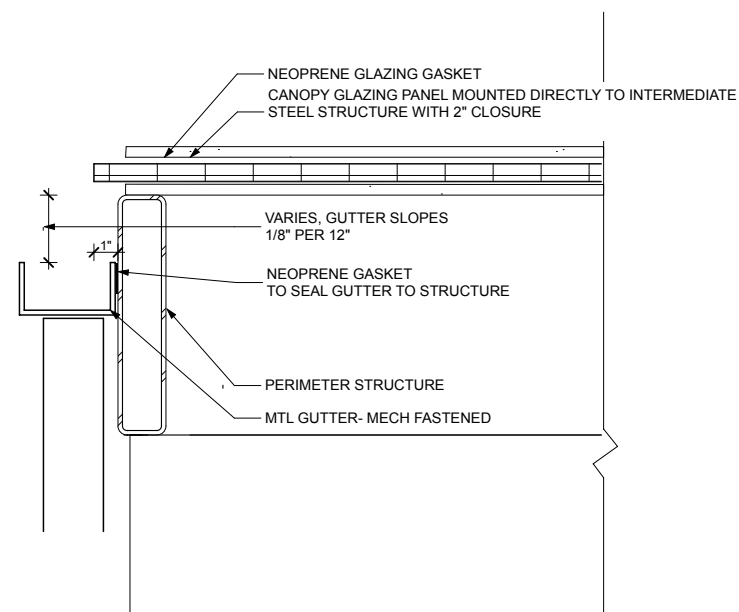

2 SECTION AT BACK EAVE

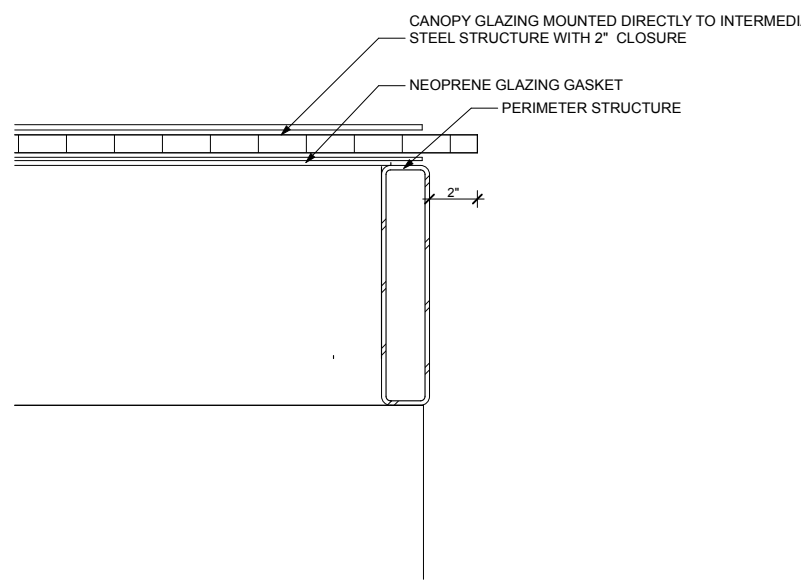

3 SECTION AT FRONT EAVE

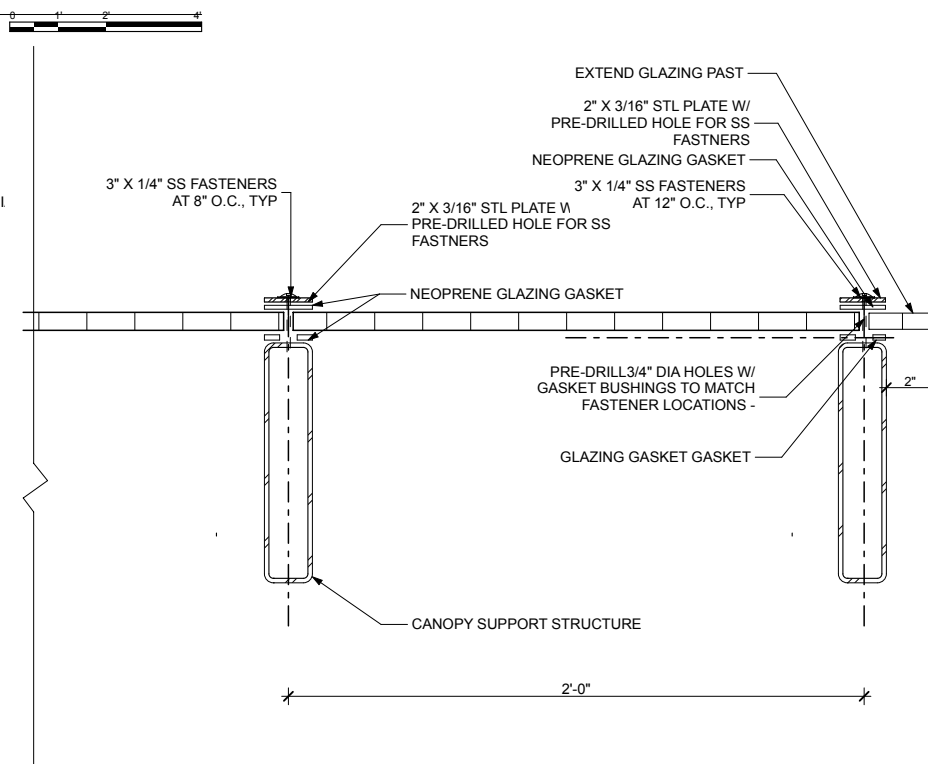

4 SECTION AT RAKE AND FIELD

ADDITIVE ALTERNATE ONE




DEPARTMENT OF ENGINEERING

MAIN STREET IMPROVEMENTS  
SECOND TO FIFTH STREET  
CONTRACT NO. E12-167



GLASS CANOPY DETAILS

JOB NO.: J70456 DRAWN BY: JFSB DESIGNED BY: JFSB CHECKED BY: JFSB

SHEET NO.  
A.104  
41  
of  
44

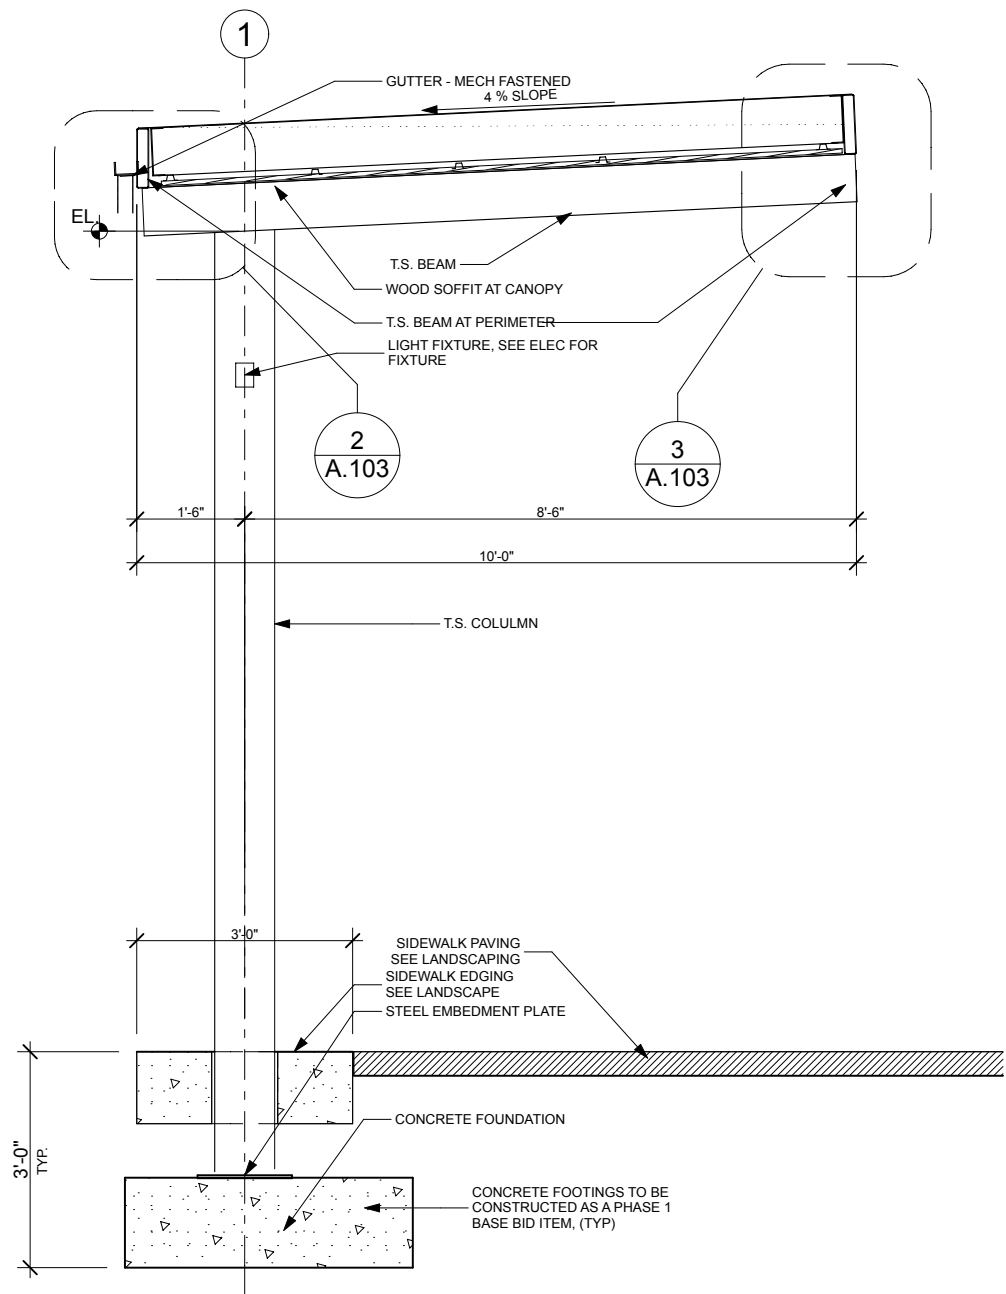



1 WOOD SOFFIT CANOPY SECTION

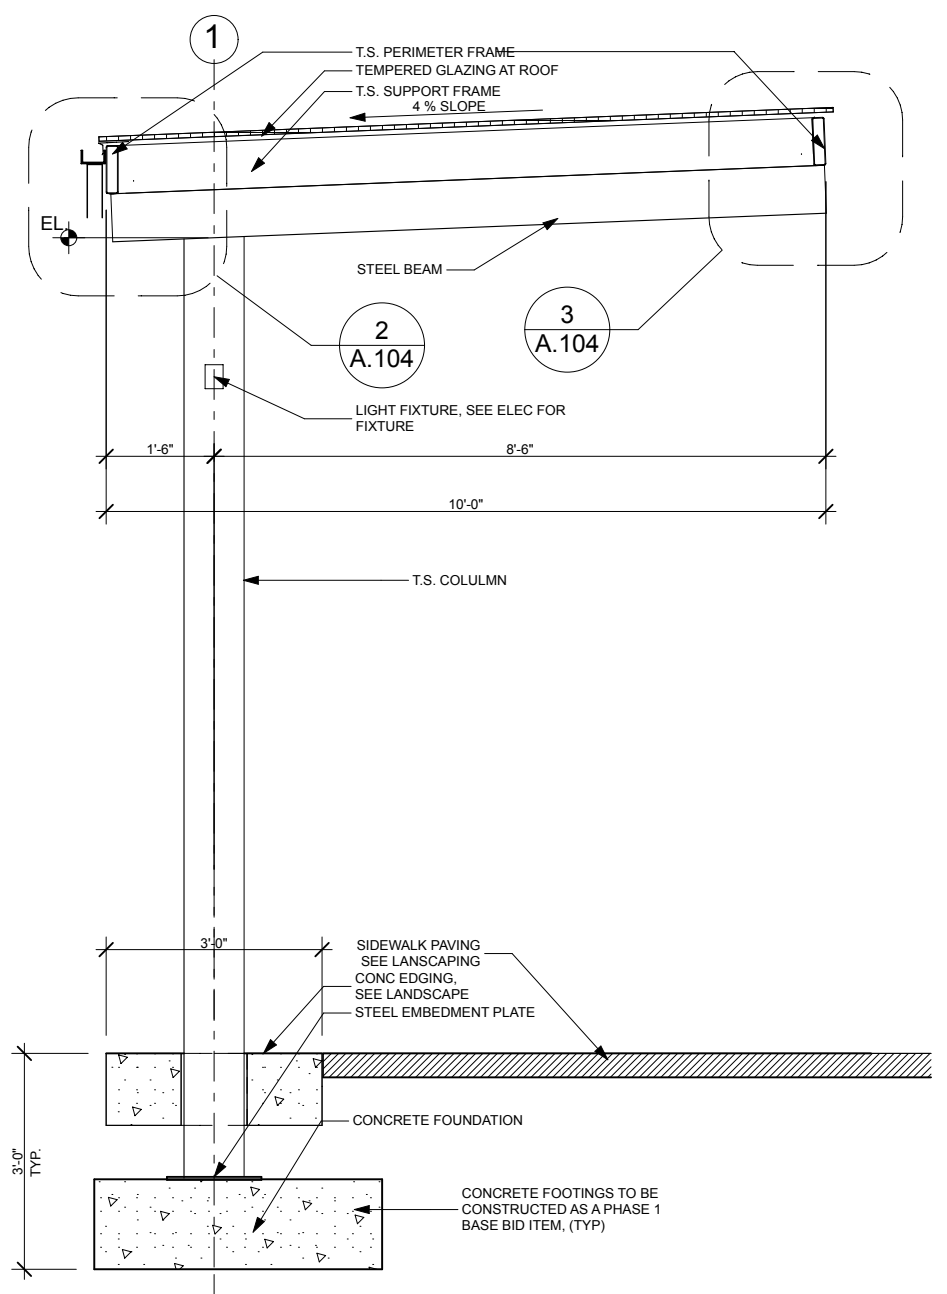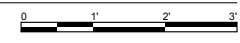

2 GLASS CANOPY SECTION



ADDITIVE ALTERNATE ONE

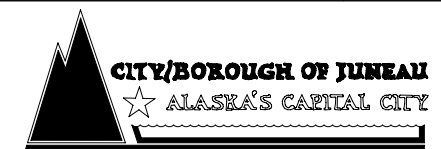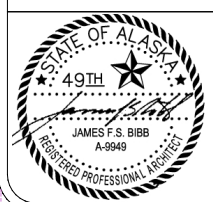

DEPARTMENT OF ENGINEERING

MAIN STREET IMPROVEMENTS  
SECOND TO FIFTH STREET  
CONTRACT NO. E12-167

CANOPY CROSS SECTIONS

SHEET NO.  
A.102

39  
of

44

JOB NO.: J70456 DRAWN BY: JFSB DESIGNED BY: JFSB CHECKED BY: JFSB

S:\LIB\70456 Upper Main\060 Design Drawings\CAD\REFS\REF BORDER FOR ADD ALT.dwg