


City and Borough of Juneau
Juneau International Airport
JNU Airfield Shop Roof Replacement
CBJ Project No. E16-054
Juneau, Alaska
December 4, 2015

ARCHITECT
JENSEN YORBA LOTT, INC
522 WEST 10TH STREET
JUNEAU, ALASKA 99801
(907) 586-1070
FAX (907) 586-3959

SHEET INDEX



A001	COVER SHEET, ABBREVIATIONS & SYMBOLS
A100	SITE PLAN
AD201	DEMOLITION ROOF PLAN
AD901	DEMOLITION EXTERIOR DETAILS
AD902	DEMOLITION EXTERIOR DETAILS
A201	ROOF PLAN
A301	BUILDING SECTION
A901	EXTERIOR DETAILS
A902	EXTERIOR DETAILS

VICINITY MAP

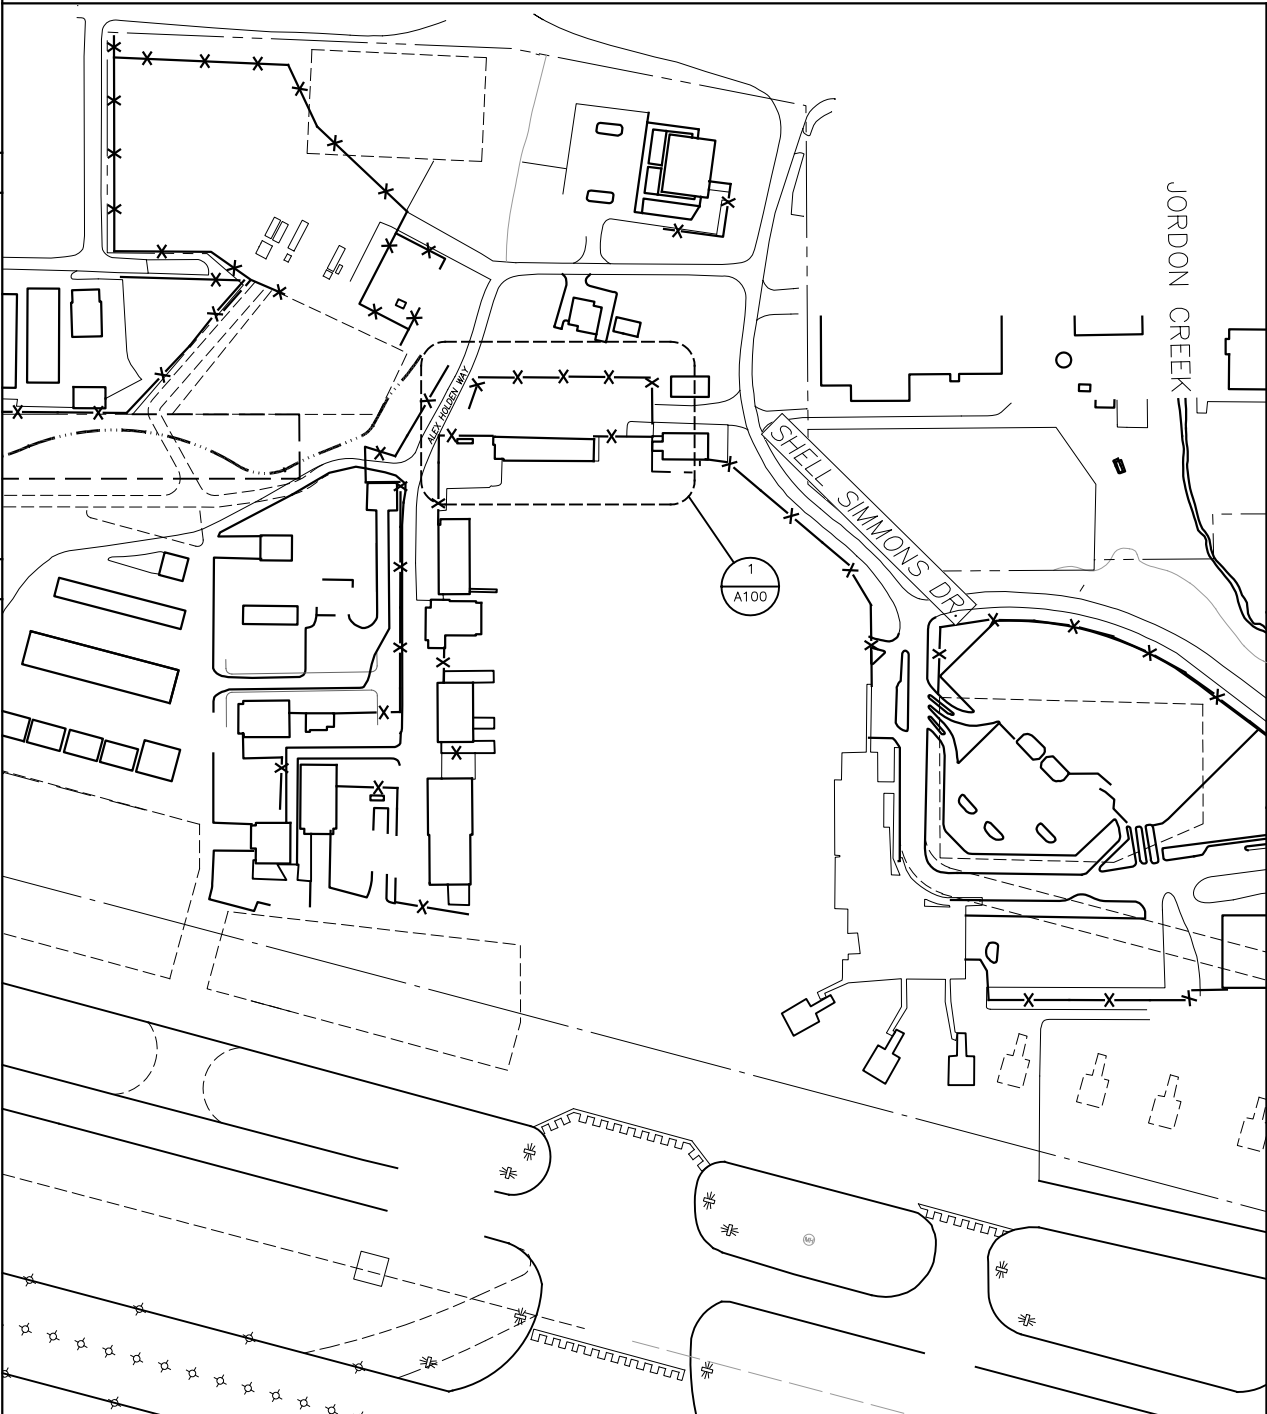

ABBREVIATIONS

Z	ANGLE	EMER	EMERGENCY	LAM	LAMINATE	RH	ROBE HOOK	VEST	VESTIBULE
AC	ASPHALT CONCRETE	ENCL	ENCLOSURE	LAV	LAVATORY	RL	RAIN LEADER	VR	VAPOR RETARDER
ACM	ASBESTOS CONTAINING MATERIAL	EPDM	ETHYLENE PROPYLENE DIANE MONOMER	LB	POUND	RM	ROOM	VTR	VENT THROUGH ROOF
ACP	ACOUSTICAL CEILING PANEL	EPS	EXPANDED POLYSTYRENE	LT	LIGHT	RO	ROUGH OPENING	WB	WEATHER BARRIER
ADJ	ADJUSTABLE	EQ	EQUAL EQUIPMENT	MIR	MIRROR	RUB	RUBBER	WC	WATER CLOSET
AFF	ABOVE FINISH FLOOR	EQP	EXISTING	MAX	MAXIMUM	SASU	SELF ADHERING SHEET	WD	WOOD
AIB	AIR INFILTRATION BARRIER	EX	EXISTING	MDO	MEDIUM DENSITY OVERLAID	SCD	SEAT COVER DISPENSER	WP	WATERPROOF
AL	ALUMINUM	EXT	EXTERIOR	MECH	MECHANICAL	SCHD	SCHEDULE	WR	WASTE RECEPTACLE
APPROX	APPROXIMATE	FA	FIRE ALARM	MEMB	MEMBRANE	SCHD	SCHEDULE	WSCOT	WAINSCOT
ARCH	ARCHITECTURAL	FD	FLOOR DRAIN	MFR	MANUFACTURER	SF	SQUARE FOOT	WT	WEIGHT
ASB	ASBESTOS	FDN	FOUNDATION	MH	MANHOLE	SFRM	SPRAYED FIRE-RESISTIVE MATERIAL	WWF	WELDED WIRE FABRIC
BD	BOARD	FEC	FIRE EXTINGUISHER CABINET	MIN	MINIMUM	SHR	SHOWER		
BLDG	BUILDING	FF	FINISH FLOOR	MISC	MISCELLANEOUS	SHTH	SHEATHING		
BLKG	BLOCKING	FHC	FIRE HOSE CABINET	MTD	MOUNTED	SIM	SIMILAR		
BM	BEAM	FIN	FINISH	MTL	METAL	SND	SANITARY NAPKIN DISPENSER		
BOT	BOTTOM	FLASH	FLASHING	MUL	MULLION	SNR	SANITARY NAPKIN RECEPTACLE		
		FLR	FLOOR	NIC	NOT IN CONTRACT	SPEC	SPECIFICATIONS		
CAB	CABINET	FOC	FACE OF CONCRETE/CURB	NO OR #	NUMBER	SQ	SQUARE		
CB	CATCH BASIN	FOF	FACE OF FINISH	NOM	NOMINAL	SOFT	SQUARE FOOT		
CEM	CEMENT	FOS	FACE OF STUD	NTS	NOT TO SCALE	SOYD	SQUARE YARD		
CG	CORNER GUARD	FRP	(GLASS) FIBER REINFORCED PLASTIC	OA	OVERALL	STA	STATION		
CI	CAST IRON	FR	FIRE RETARDANT	OC	ON CENTER	STC	SOUND TRANSMISSION CLASS		
CLG	CEILING	FT	FOOT OR FEET	OD	OUTSIDE DIAMETER	STD	STANDARD		
COL	COLUMN	FTG	FOOTING	OFCI	OWNER FURNISHED CONTRACTOR INSTALLED	STL	STEEL		
CONC	CONCRETE	FURR	FURRING	OFDI	OWNER FURNISHED OWNER INSTALLED OVERFLOW DRAIN	STOR	STORAGE		
CONT	CONTINUOUS	GA	GAUGE	OFF	OFFICE	STRUCT	STRUCTURAL		
CTR	CENTER	GALV	GALVANIZED	OPNG	OPENING	SS	STAINLESS STEEL		
CTSK	COUNTERSUNK	GB	GRAB BAR	OPP	OPPOSITE	SUSP	SUSPENDED		
		GL	GLASS	OSB	ORIENTED STRAND BOARD	SY	SQUARE YARD		
DBL	DOUBLE	GYP	GYPSUM WALL BOARD			TB	TOWEL BAR		
DEPT	DEPARTMENT	HB	HOSE BIBB	PL	PLATE	TC	TOP OF CURB		
DF	DRINKING FOUNTAIN	HDWD	HARDWOOD	PLAM	PLASTIC LAMINATE	TEL	TELEPHONE		
DET	DETAIL	HM	HOLLOW METAL	PLAS	PLASTER	TEMP	TEMPORARY		
DIA	DIAMETER	HORIZ	HORIZONTAL	PC	PRE-CAST	T&G	TONGUE & GROOVE		
DIM	DIMENSION	HR	HOUR	PF	PRE-FINISHED	TOC	TOP OF CONCRETE		
DISP	DISPENSER	HT	HEIGHT	PR	PAIR	TOD	TOP OF DECK		
DN	DOWN	HW	HOT WATER	PWD	PLYWOOD	TPD	TOILET PAPER DISPENSER		
DR	DOOR					TRD	TREAD		
DS	DOWNSPOUT					TRTD	PRESSURE TREATED TOP OF WALL		
DWG	DRAWING					TOW	TYPICAL		
DWR	DRAWER								
EA	EACH	ID	INSIDE DIAMETER	R	RISER	UL	UNDERWRITERS LABORATORIES		
EF	EXHAUST FAN	INSUL	INSULATION	RAD	RADIUS	UNF	UNFINISHED		
EFIS	EXTERIOR INSULATION & FINISH SYSTEM	INT	INTERIOR	RD	ROOF DRAIN	UON	UNLESS OTHERWISE NOTED		
EJ	EXPANSION JOINT	JAN	JANITOR	REF	REFERENCE	UR	URINAL		
EL	ELEVATION	JT	JOINT	REFR	REFRIGERATOR				
ELEC	ELECTRICAL	LAB	LABORATORY	REINF	REINFORCED				
ELEV	ELEVATOR			REQ	REQUIRED				
				RESIL	RESILIENT				

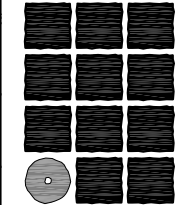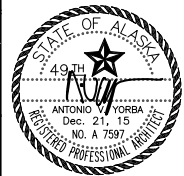

Jensen
Yorba
Lott
Inc.

522 West 10th Street
Juneau, Alaska 99801
phone 907-586-1070
fax 907-586-3959
jensenyorbalott.com

FILE: 15028

A001



1


SITE PLAN

NOT TO SCALE




SITE GENERAL NOTES:

1. PARKING FOR CONTRACTOR EMPLOYEE PARKING IS TO BE LOCATED IN CONTRACTOR USE ARE. NO EMPLOYEE PARKING IS PERMITTED ELSEWHERE ON AIRPORT PROPERTY.
2. ACCESS TO THE WORK AREA IS ONLY IN THE EXISTING CARD ACTIVATED SECURITY GATE. ACCESS IS GRANTED TO AUTHORIZED PERSONS ONLY.
3. CONTRACTOR USE OF THE SITE LIMITED TO THE CONTRACTOR USE & WORK AREAS SHOWN ON SITE PLAN.
4. NO STORAGE OR STAGING OR ACCESS TO THE WORK AREA IS PERMITTED OUTSIDE OF THE CONTRACTOR USE AREAS.
5. NO CONTRACTOR ACCESS IS PERMITTED BEYOND THE DESIGNATED USE AREAS AND WORK AREAS EXCEPT BY AUTHORIZED ACCESS ROUTES

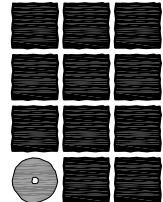

**Jensen
Yorba
Lott
Inc.**

522 West 10th Street
Juneau, Alaska 99801
phone 907-586-1070
fax 907-586-3959
jensenyorbalott.com

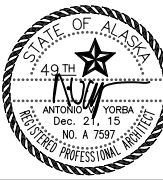

City and Borough of Juneau
Juneau International Airport
**INU Airfield Shop
Roof Replacement**
CBJ Project No. E16-054
Juneau, Alaska

REVISIONS



SHEET TITLE
SITE PLAN

DATE: December 4, 2015
FILE: 15028

A100

DEMOLITION KEY NOTES:

- 1

REMOVE EXISTING ROOF ASSEMBLY DOWN TO BARE WD/CONC DECKING SEE 1/AD901
- 2

REMOVE EXISTING ROOF VENTS (TYP 12 LOCATIONS) SEE 4/AD901
- 3

REMOVE & SALVAGE ROOF DRAIN (TYP 6 LOCATIONS) SEE 5/AD901
- 4

EXISTING ANTENNAE SEE 6/AD901
- 5

EXISTING BOILER FLUE SEE 1/AD902
- 6

EXISTING MECH VENT SEE 2/AD902
- 7

REMOVE EXISTING ABANDONED MECH VENT, FLASHING, CURB & MEMBRANE ASSEMBLY (ACM) INFILL EXISTING ROOF OPENING WITH 3x6 TIMBER FRAMING – TO MATCH EXISTING
- 8

EXISTING FLUE TO REMAIN IN PLACE – DO NOT DISTURB
- 9

REMOVE EXISTING ANTENNA & SALVAGE FOR RE-INSTALLATION
- 10

EXISTING ANTENNA TO REMAIN IN PLACE – DO NOT DISTURB
- 11

REMOVE EXISTING WALL MOUNTED SPEAKER
- 12

ANTENNA GUY WIRE & GUY WIRE ANCHOR TO BE REMOVED. TEMPORARILY SUPPORT ANTENNA DURING THE WORK UNTIL PERMANENT ANCHORS ARE INSTALLED
- 13

ANTENNA TO REMAIN IN PLACE – REMOVE FASTENERS AS REQUIRED TO ACCOMPLISH WORK – REPLACE FASTENERS W/ GLAVANIZED STL FASTENERS TO MATCH EXISTING
- 14


EXISTING WIFI ANTENNA – DO NOT DISTURB. ANTENNA ORIENTATION. ADVISE OWNER PRIOR TO ANY WORK ON OR AROUND ANTENNA TO ASSURE CONTINUOUS WIFI COMMUNICATIONS.

GENERAL NOTES:


REMOVE EXISTING ANTENNAS, SPEAKERS, CONDUIT & CABLE AS REQUIRED TO DEMOLISH EXISTING ROOFING. TEMPORARILY SECURE & RE-INSTALL TO MATCH EXISTING.


ALL EXISTING ROOF ASSEMBLY, INCLUDING INSULATION, FLASHING, ROOF ACCESSORIES, MEMBRANE ETC. ARE ASSUMED ASBESTOS CONTAINING. SEE SPECIFICATIONS FOR ASBESTOS ABATEMENT PROCEDURES.

WORK INCLUDES 250 SF REMOVAL AND REPLACEMENT OF DETERIORATED 3X6 DECKING. VERIFY LOCATIONS DURING ROOF REMOVAL.

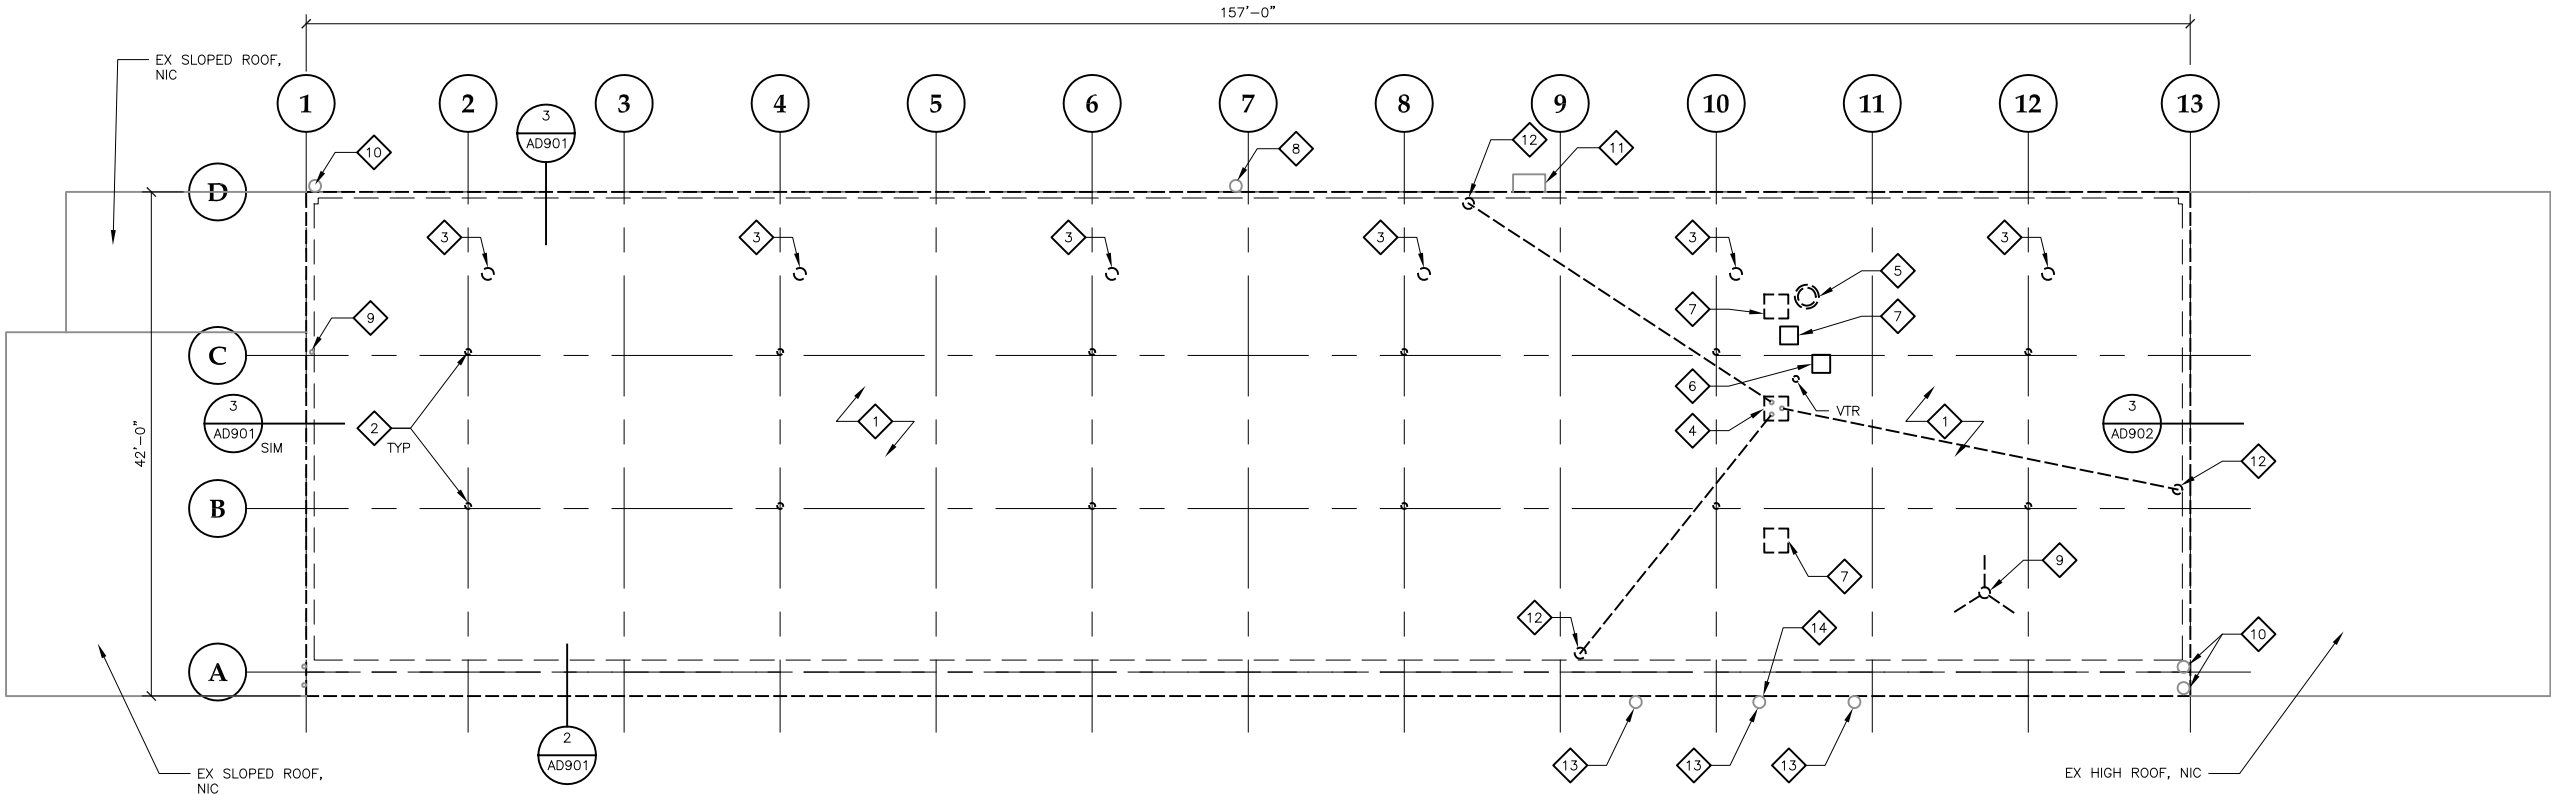


1 DEMOLITION ROOF PLAN

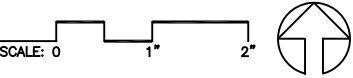

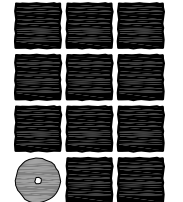

**Jensen
Yorba
Lott
Inc.**


522 West 10th Street
Juneau, Alaska 99801
phone 907-586-1070
fax 907-586-3959
jensenyorbalott.com

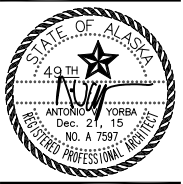


City and Borough of Juneau
Juneau International Airport
**INU Airfield Shop
Roof Replacement**
CBJ Project No. E16-054
Juneau, Alaska

REVISIONS	
△	.
△	.
△	.
△	.
SHEET TITLE	
DEMOLITION ROOF PLAN	
.	
DATE: December 4, 2015	
FILE: 15028	


AD201

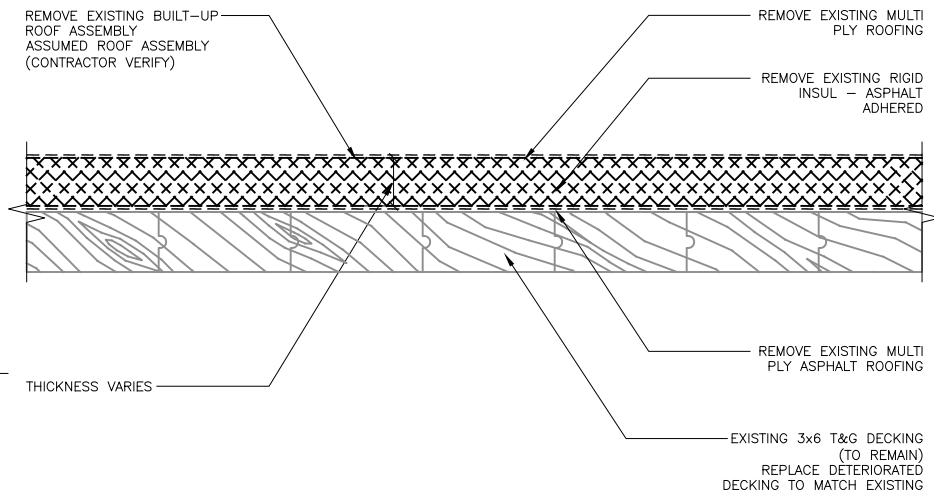


1 TYPICAL ROOF ASSEMBLY
15028/AD901-1 SCALE: 0 3" 6" 1'

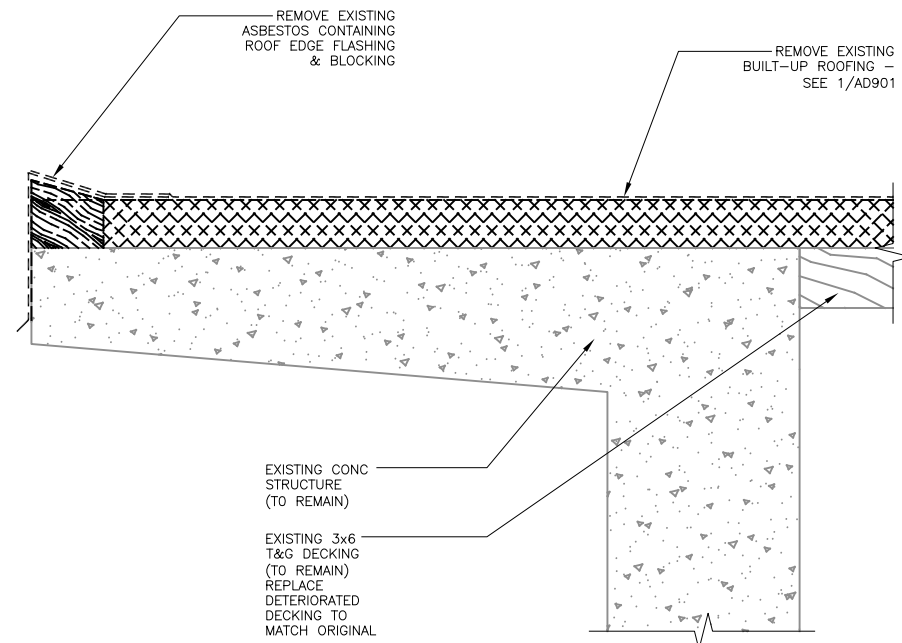


2 ROOF EDGE @ CONC OVERHANG
15028/AD901-1 SCALE: 0 3" 6" 1'

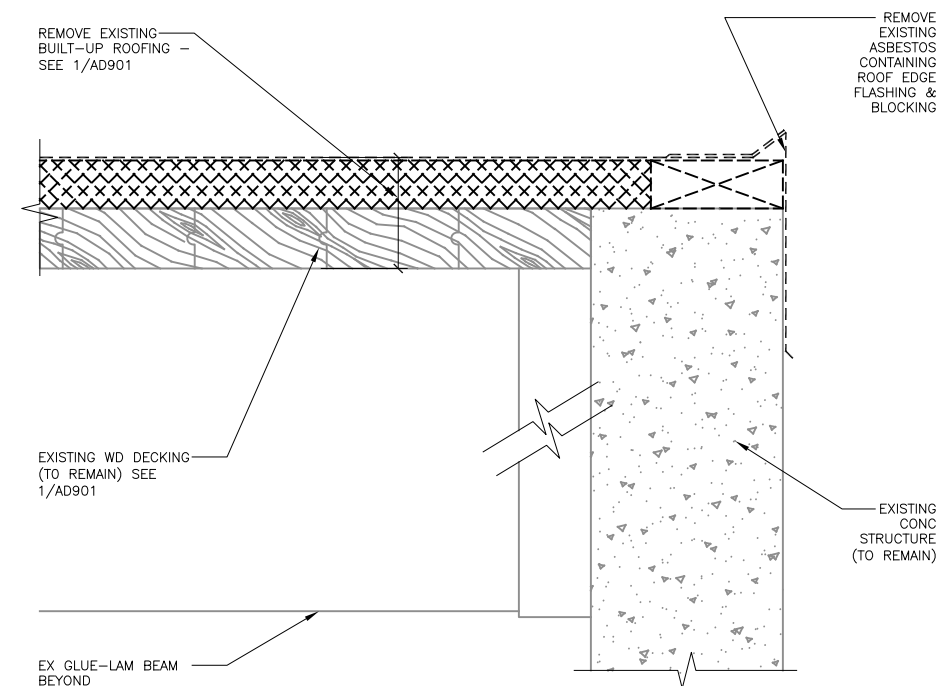


3 TYPICAL ROOF EDGE
15028/AD901-3 SCALE: 0 3" 6" 1'

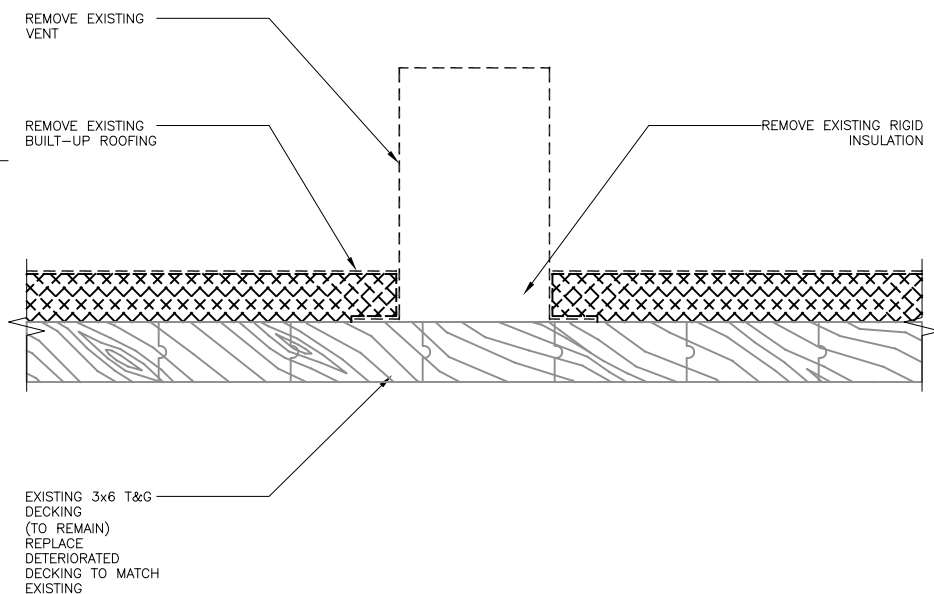


4 TYPICAL ROOF VENT
15028/AD901-4 SCALE: 0 3" 6" 1'

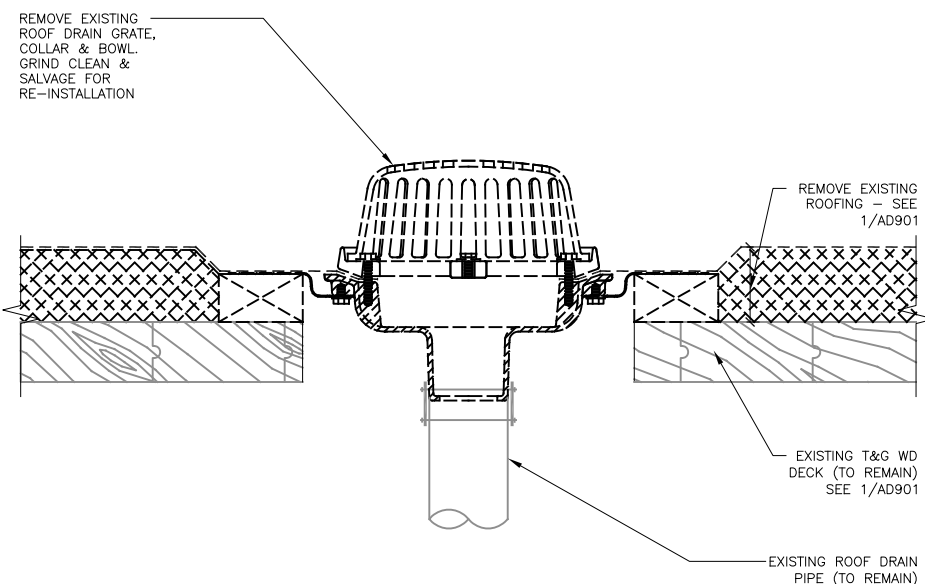

5 TYPICAL ROOF DRAIN
15028/AD901-5 SCALE: 0 3" 6" 1'

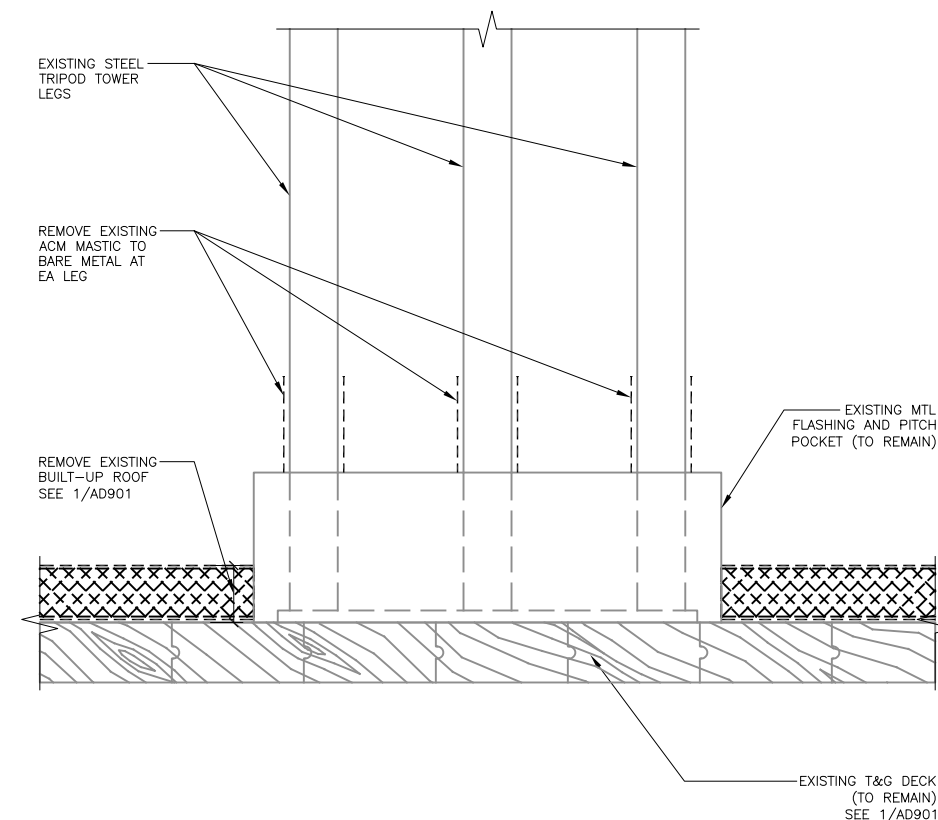


6 TRIPOD ANTENNA
15028/AD901-6 SCALE: 0 3" 6" 1'

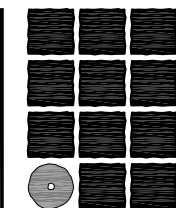

**Jensen
Yorba
Lott
Inc.**

522 West 10th Street
Juneau, Alaska 99801
phone 907-586-1070
fax 907-586-3959
jensenyorbalott.com

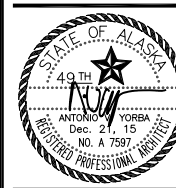


City and Borough of Juneau
Juneau International Airport
**INU Airfield Shop
Roof Replacement**
CBJ Project No. E16-054
Juneau, Alaska

REVISIONS

SHEET TITLE
**DEMOLITION
EXTERIOR
DETAILS**

DATE: December 4, 2015
FILE: 15028


AD901

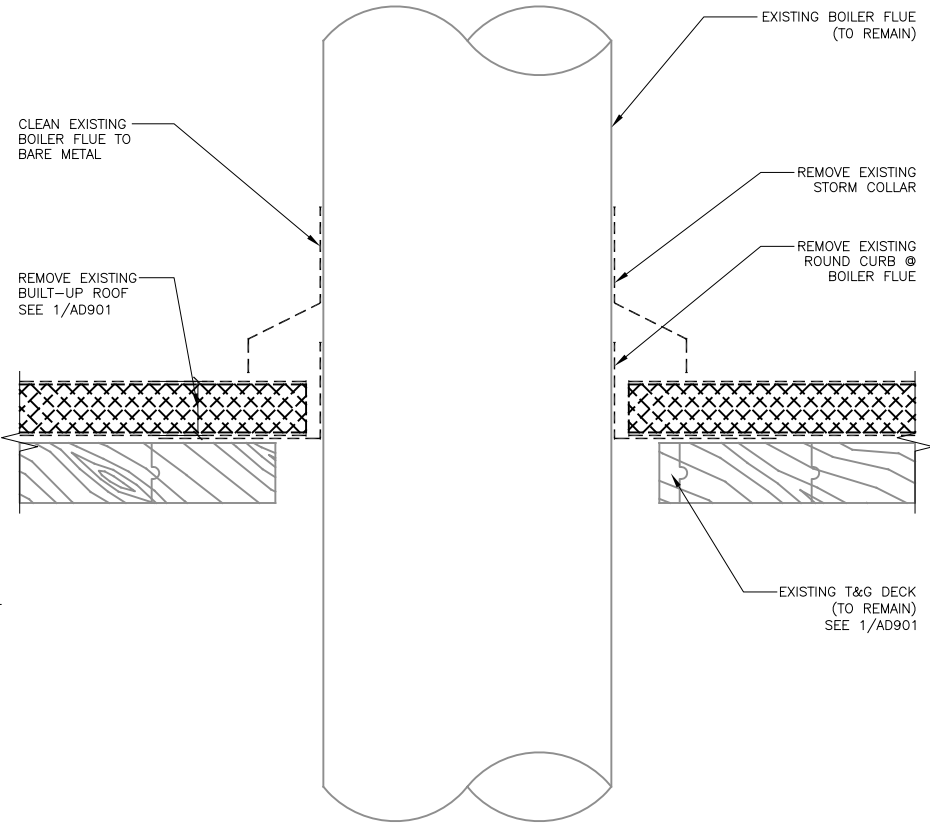

1 BOILER FLUE

15028/AD902-1


SCALE: 0 3" 6" 1'

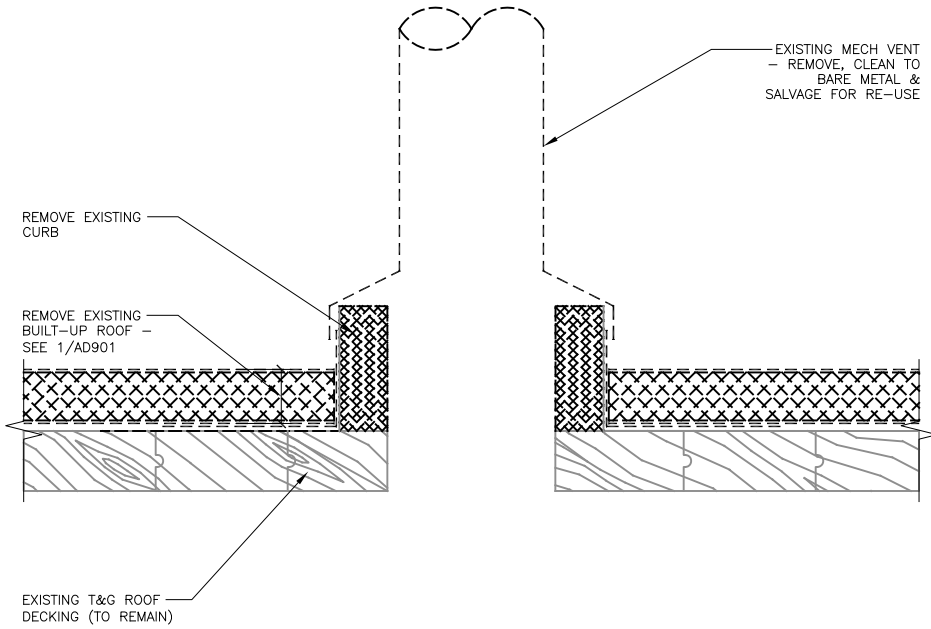

2 MECHANICAL VENT

15078/AD902-2


SCALE: 0 3" 6" 1'

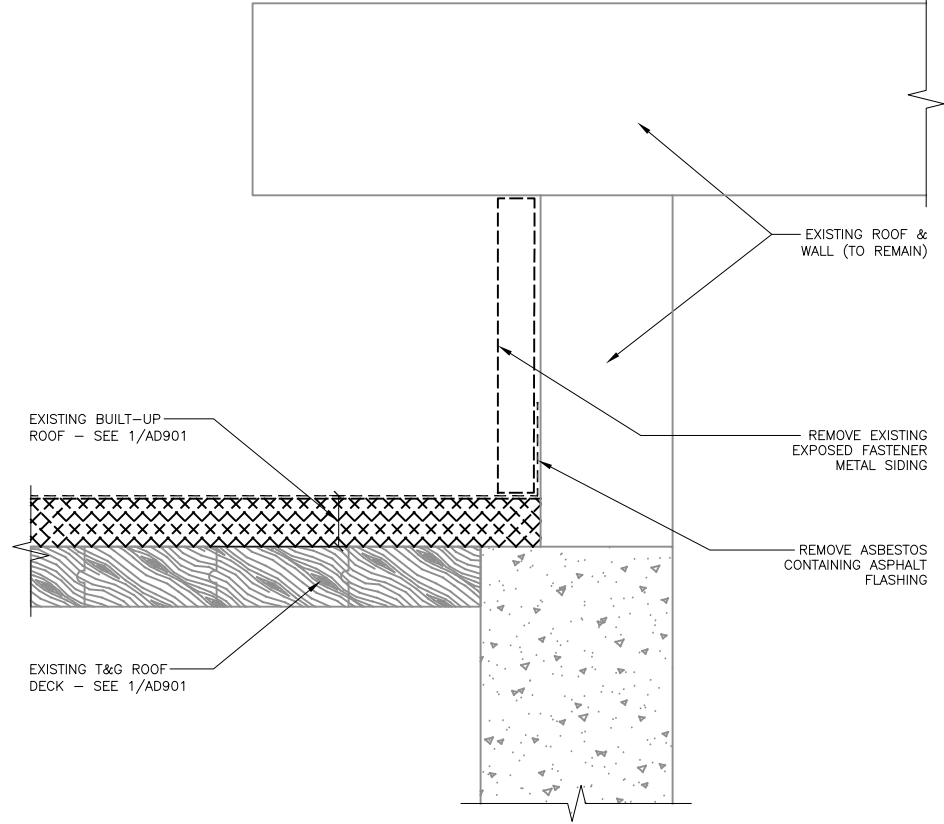

3 ROOF TO WALL

15028/AD902-3

SCALE: 0 3" 6" 1'

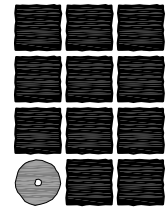

**Jensen
Yorba
Lott
Inc.**

522 West 10th Street
Juneau, Alaska 99801
phone 907-586-1070
fax 907-586-3959
jensenyorbalott.com



City and Borough of Juneau
Juneau International Airport
**INU Airfield Shop
Roof Replacement**
CBJ Project No. E16-054
Juneau, Alaska

REVISIONS

△	.
△	.
△	.

SHEET TITLE
**DEMOLITION
EXTERIOR
DETAILS**

DATE: December 4, 2015
FILE: 15028

AD902

KEY NOTES:

- 1

NEW ROOF ASSEMBLY – SEE 1/A901
- 2

PROVIDE FLASHING BOOT @ EXISTING VENT (TYP OF 6)
- 3

ROOF DRAIN – SEE 5/A901
- 4

FLASH AROUND EXISTING ANTENNAE – SEE 6/A901
- 5

RE-FLASH AROUND EXISTING BOILER FLUE – SEE 1/A902
- 6

RE-INSTALL EXISTING MECH VENT – SEE 2/A902
- 7

INSTALL NEW PWD OVER FRAMING @ EXISTING, ABANDONED ROOF OPENING
- 8

FALL PROTECTION ANCHOR, TYP OF (6) GALVANIZED UPRIGHT 18" HIGH WITH GALVANIZED STL BASE. GUARDIAN FALL PROTECTION, CB18 #00657. SEE 4/A902
- 9

RELOCATE EX ANTENNA & MAST TO THIS LOCATION. ANCHOR TO PARAPET WITH GALVANIZED UNISTRUT, LAG SCREWS U BRACKETS SIMILAR TO EXISTING, ADJACENT ANTENNAS
- 10

EXISTING ANTENNA – DO NOT DISTURB
- 11

EXISTING FLUE TO REMAIN
- 12

ANTENNA GUY WIRE ANCHOR – SEE 4/A902 SIMILAR – CONNECT TO ANTENNA TOWER W/ 1/4" SS WIRE ROPE & GALVANIZED WIRE ROPE CLAMPS, (2) PER END
- 13


ANTENNAS TO REMAIN IN PLACE – REPLACE EXISTING FASTENERS W/ GALVANIZED FASTENERS TO MATCH EXISTING
- 14

DO NOT DISTURB ORIENTATION OF EXISTING WIFI ANTENNA REFLECTOR
- 15



SCUPPERS – SEE 5/A902

KEY NOTES:

RE-INSTALL "GUY" WIRES FOR ANTENNAE AS WELL AS ANY ANTENNAS, SPEAKERS, CONDUIT & CABLE REMOVED OR RELOCATED DURING DEMOLITION UNLESS NOTED OTHERWISE

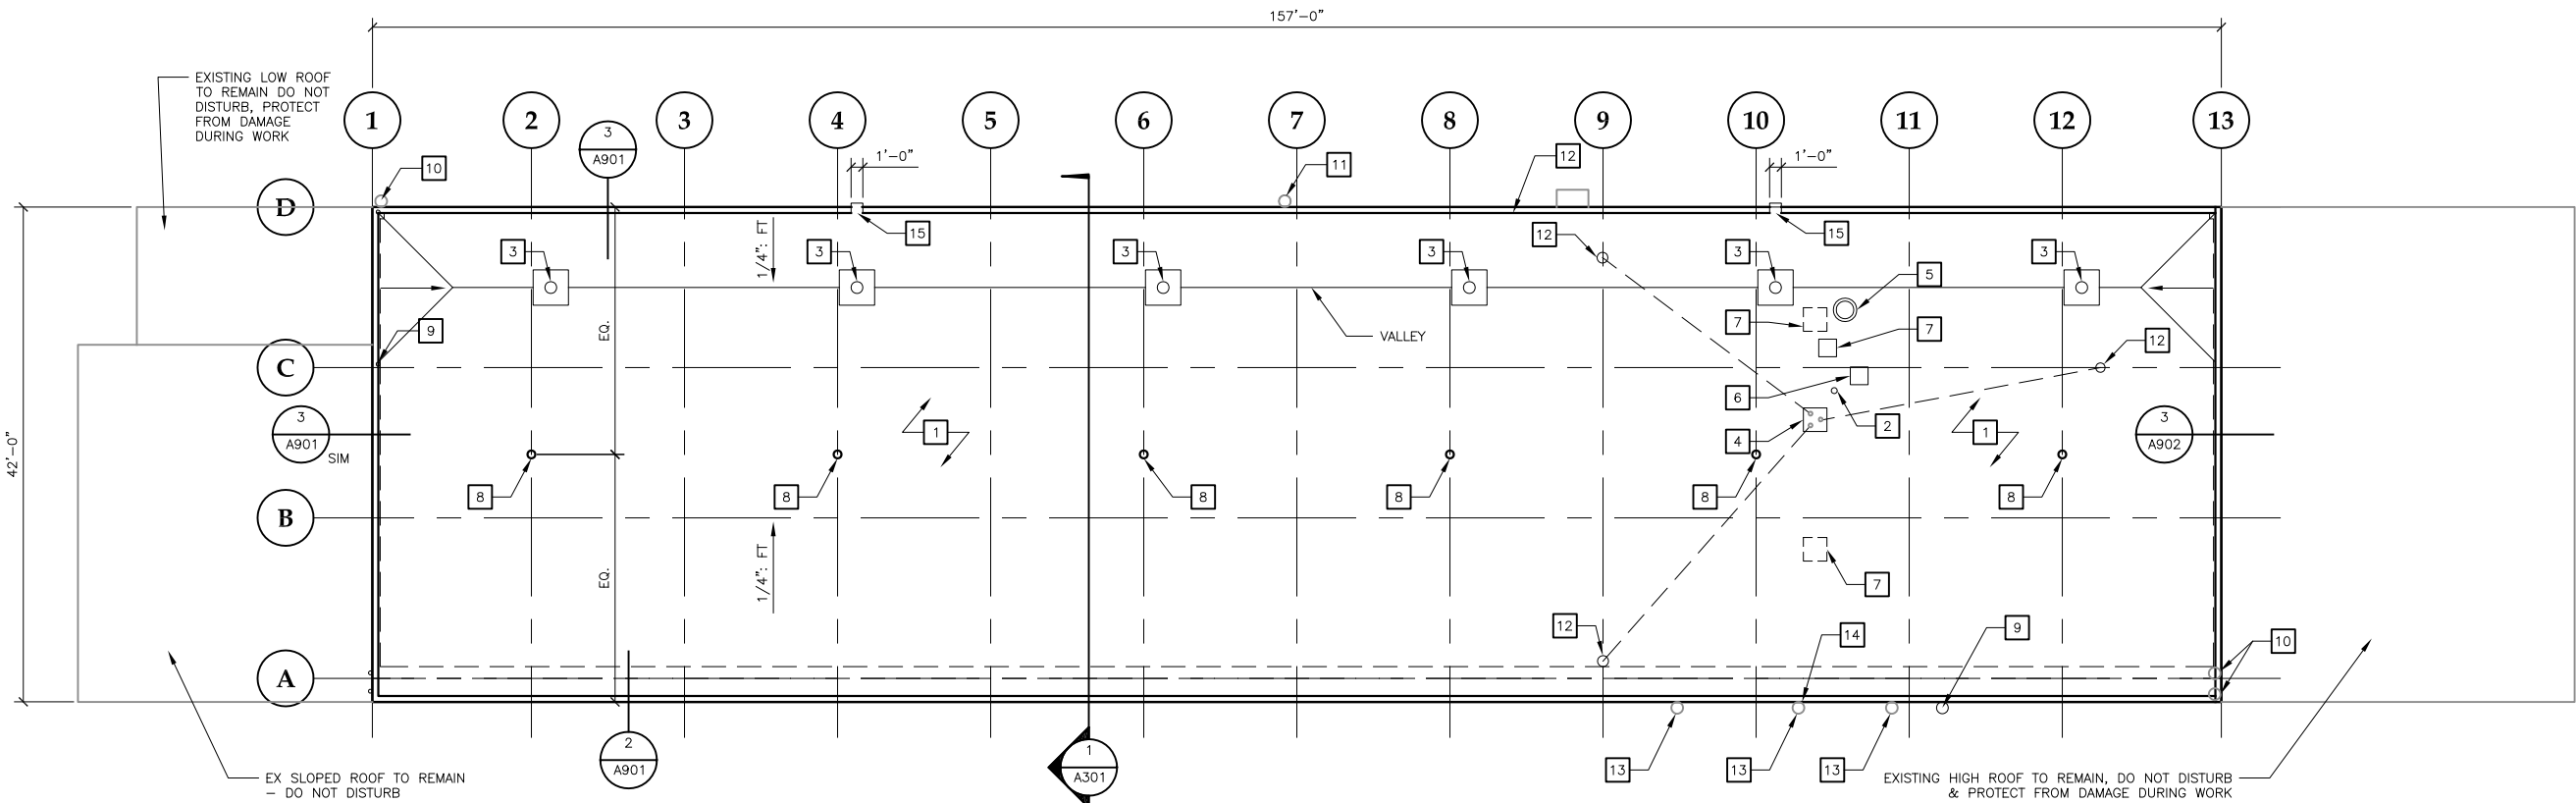

1 ROOF PLAN

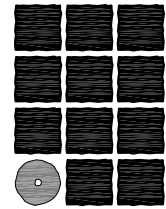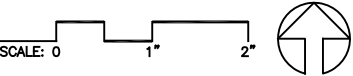

**Jensen
Yorba
Lott
Inc.**

522 West 10th Street
Juneau, Alaska 99801
phone 907-586-1070
fax 907-586-3959
jensenyorbalott.com




City and Borough of Juneau
Juneau International Airport
**INU Airfield Shop
Roof Replacement**
CBJ Project No. E16-054
Juneau, Alaska

REVISIONS
△ .
△ .
△ .

SHEET TITLE
ROOF PLAN


DATE: December 4, 2015
FILE: 15028

A201

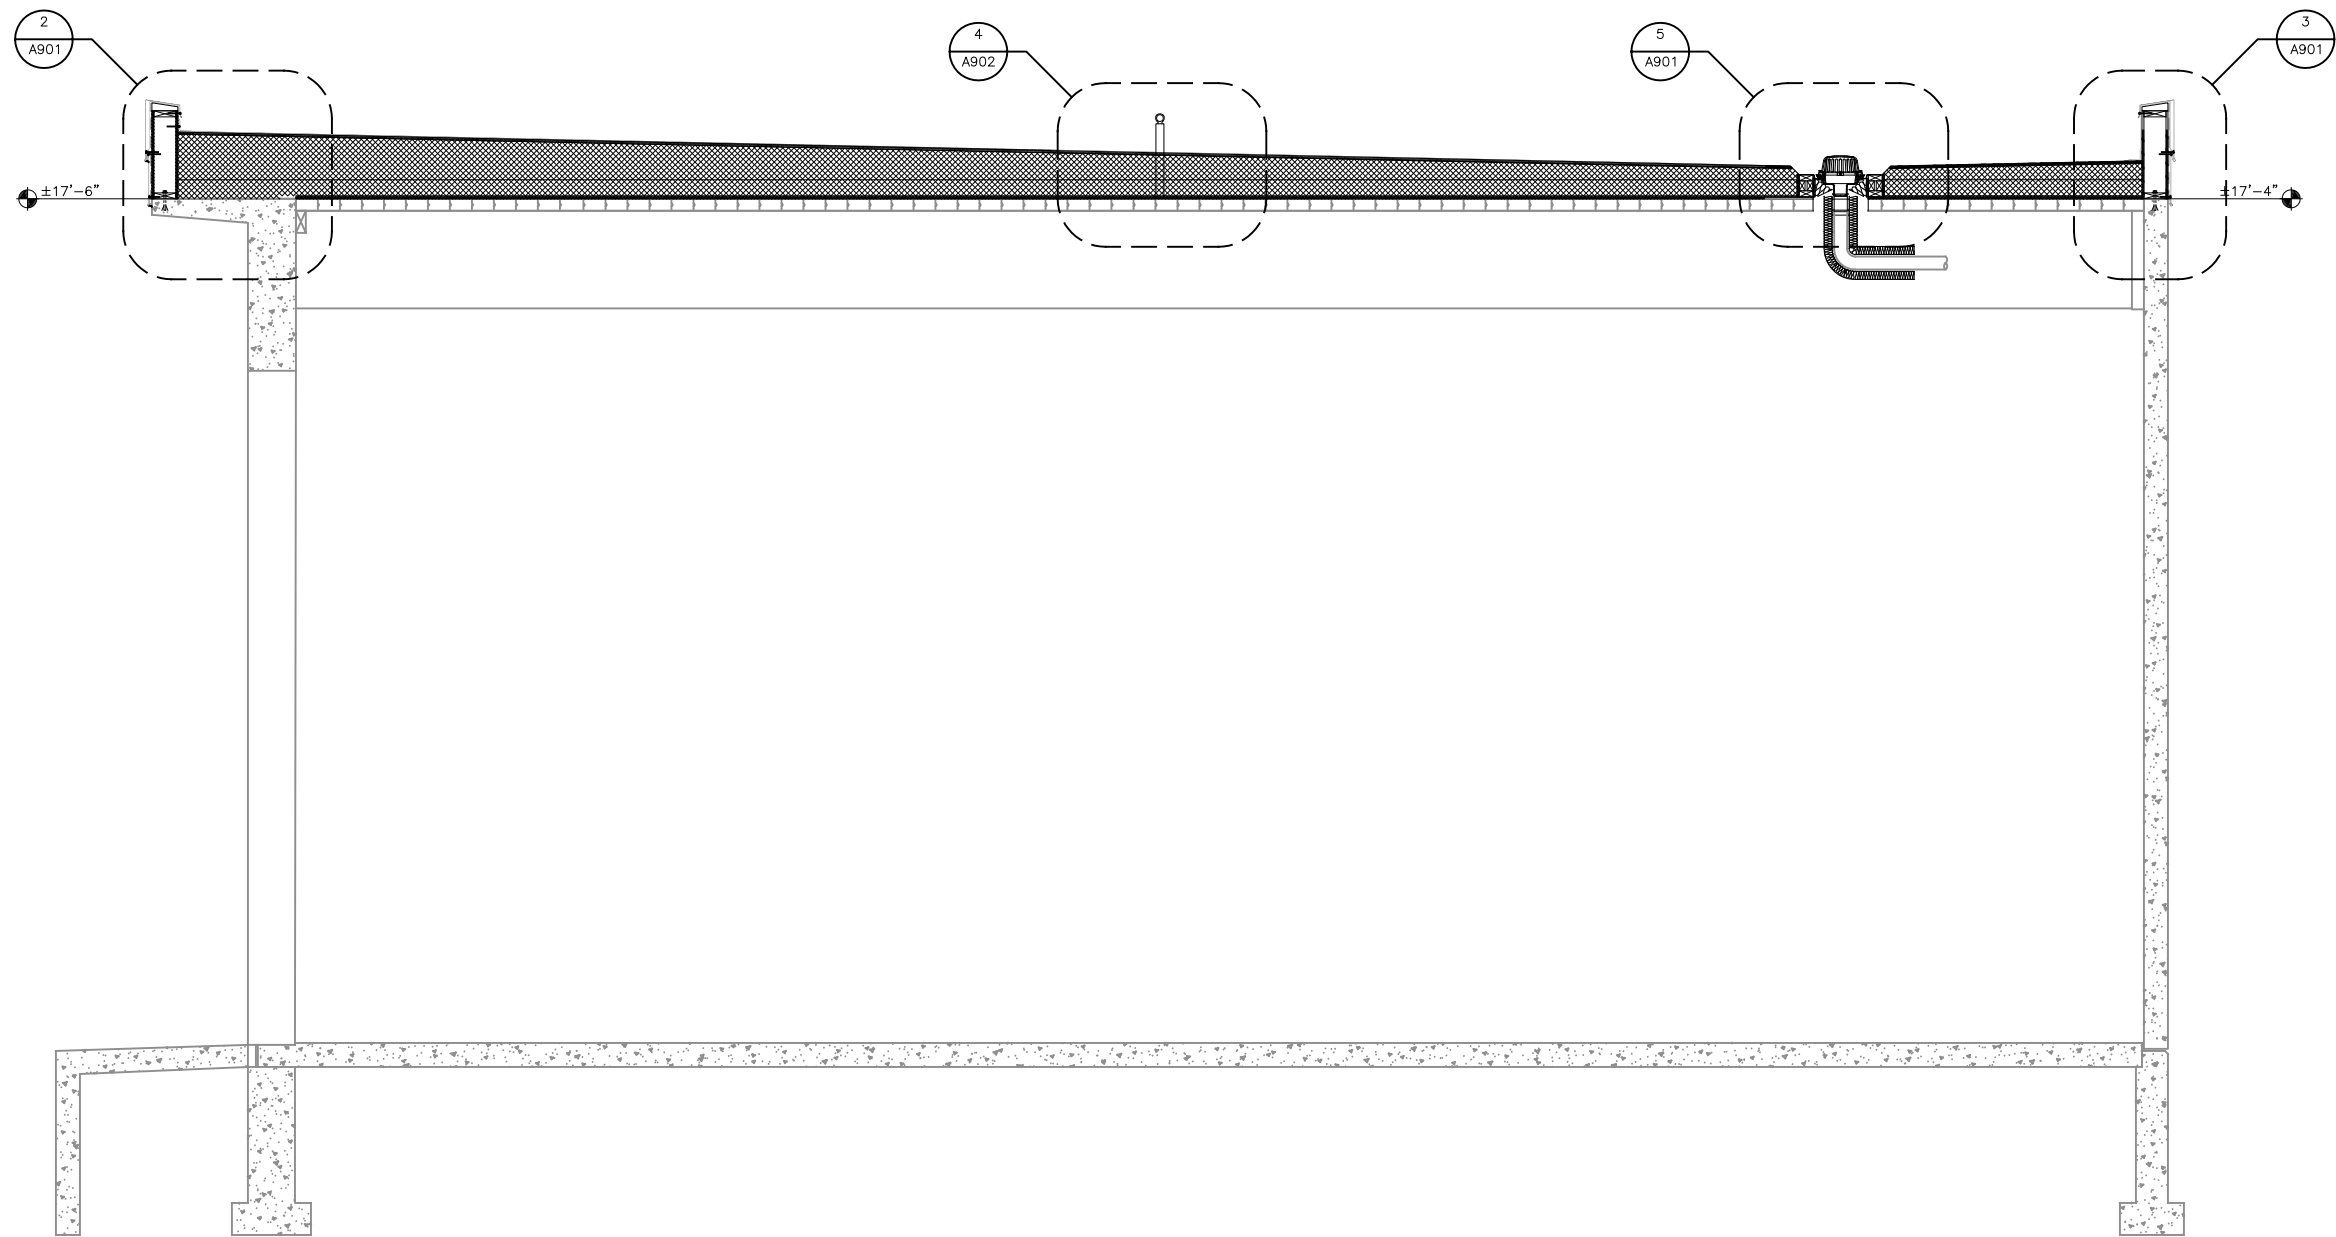


1 BUILDING SECTION

SCALE: 0 1' 2' 4'

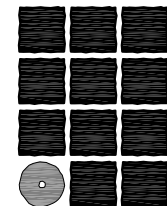

**Jensen
Yorba
Lott
Inc.**

522 West 10th Street
Juneau, Alaska 99801
phone 907-586-1070
fax 907-586-3959
jensenyorbalott.com

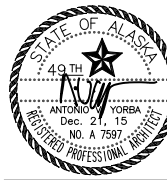

City and Borough of Juneau
Juneau International Airport
**INU Airfield Shop
Roof Replacement**
CBJ Project No. E16-054
Juneau, Alaska


REVISIONS

△	.
△	.
△	.

SHEET TITLE
**BUILDING
SECTION**

DATE: December 4, 2015
FILE: 15028


A301

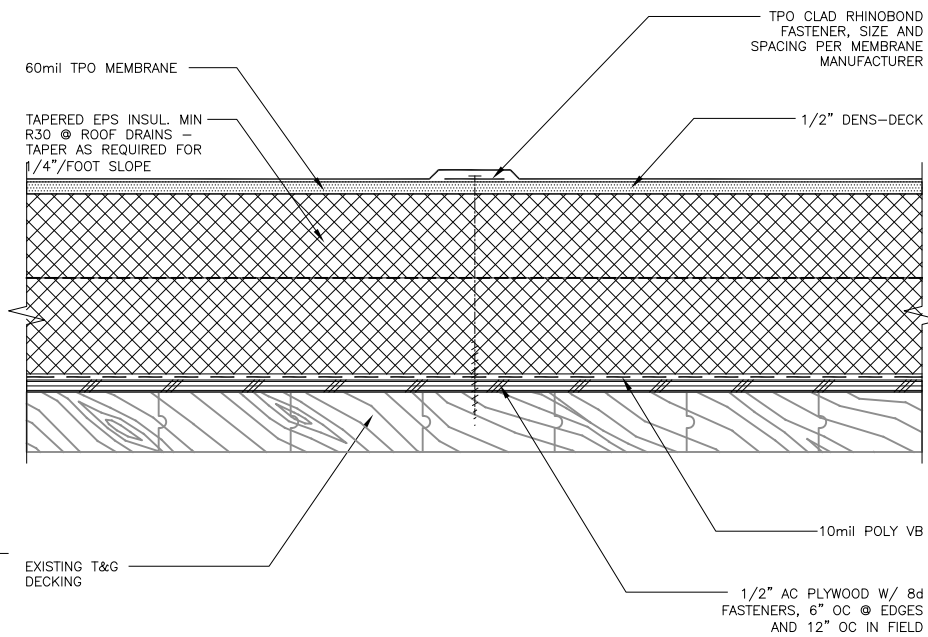

1 TYPICAL ROOF ASSEMBLY

15028/A901-1


SCALE: 0 3" 6" 1'

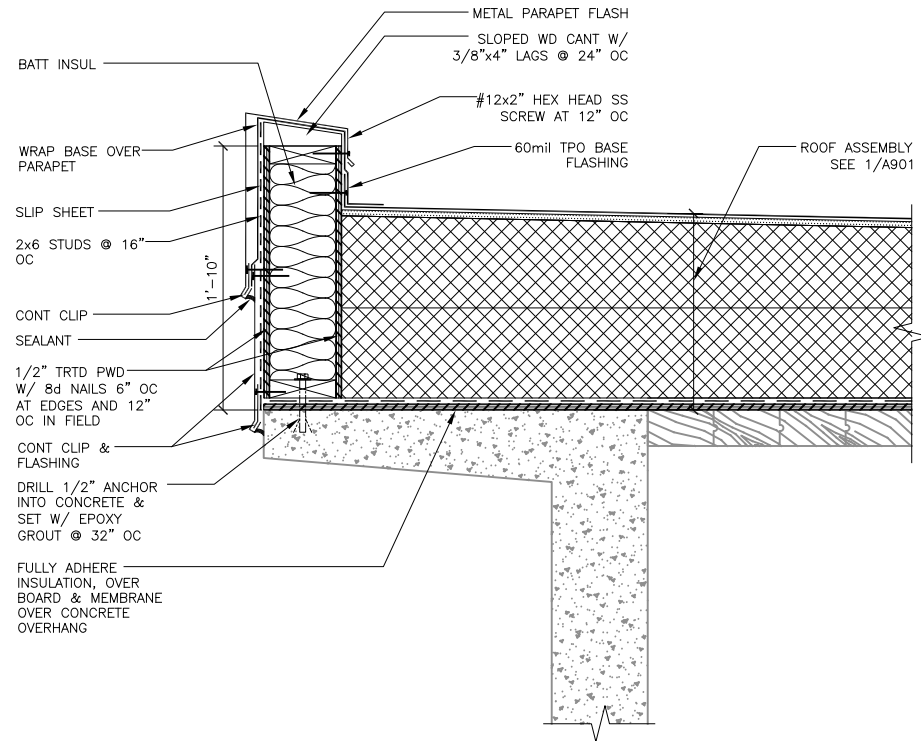

2 ROOF EDGE @ CONC OVERHANG

15028/A901-2


SCALE: 0 6" 1' 2'

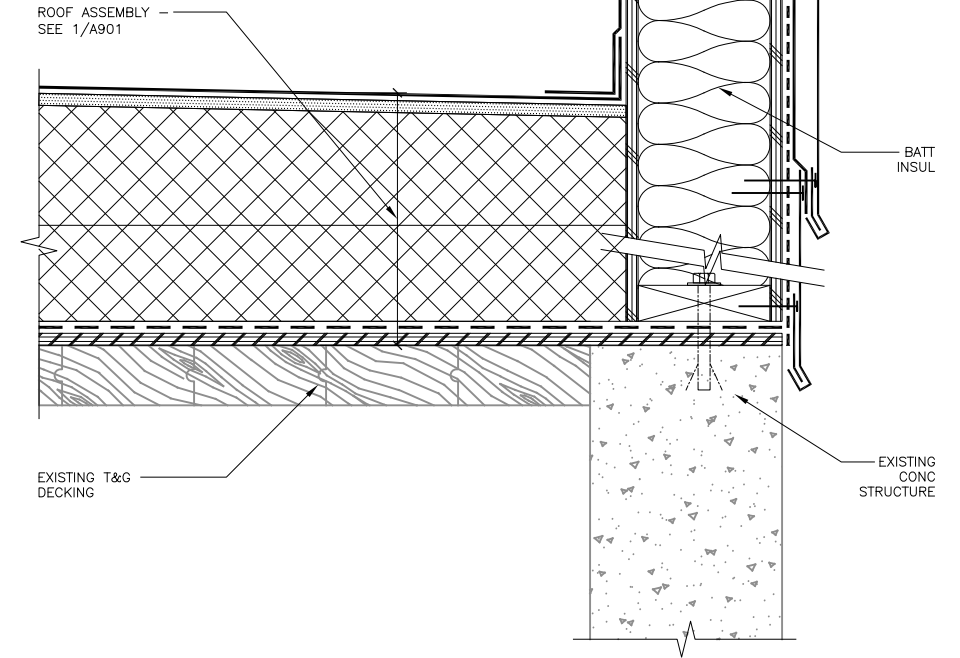

3 TYPICAL ROOF EDGE

15028/A901-3


SCALE: 0 3" 6" 1'

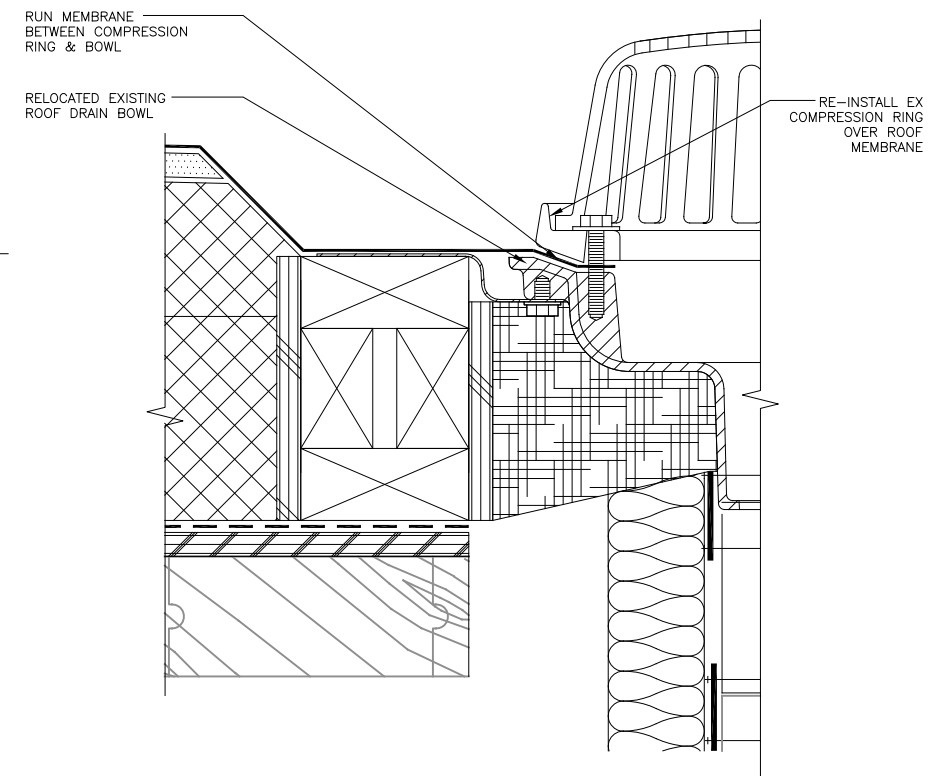

4 ROOF DRAIN CONNECTION

15028/A901-4


SCALE: 0 3" 6"

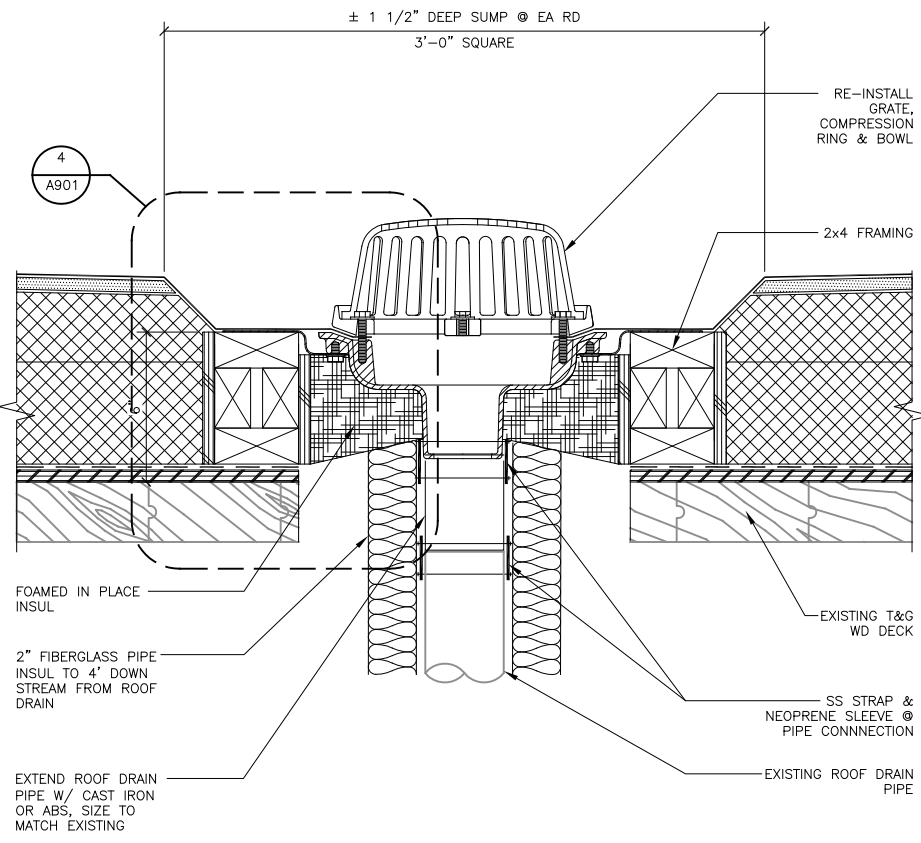

5 TYPICAL ROOF DRAIN

15028/A901-5


SCALE: 0 3" 6" 1'

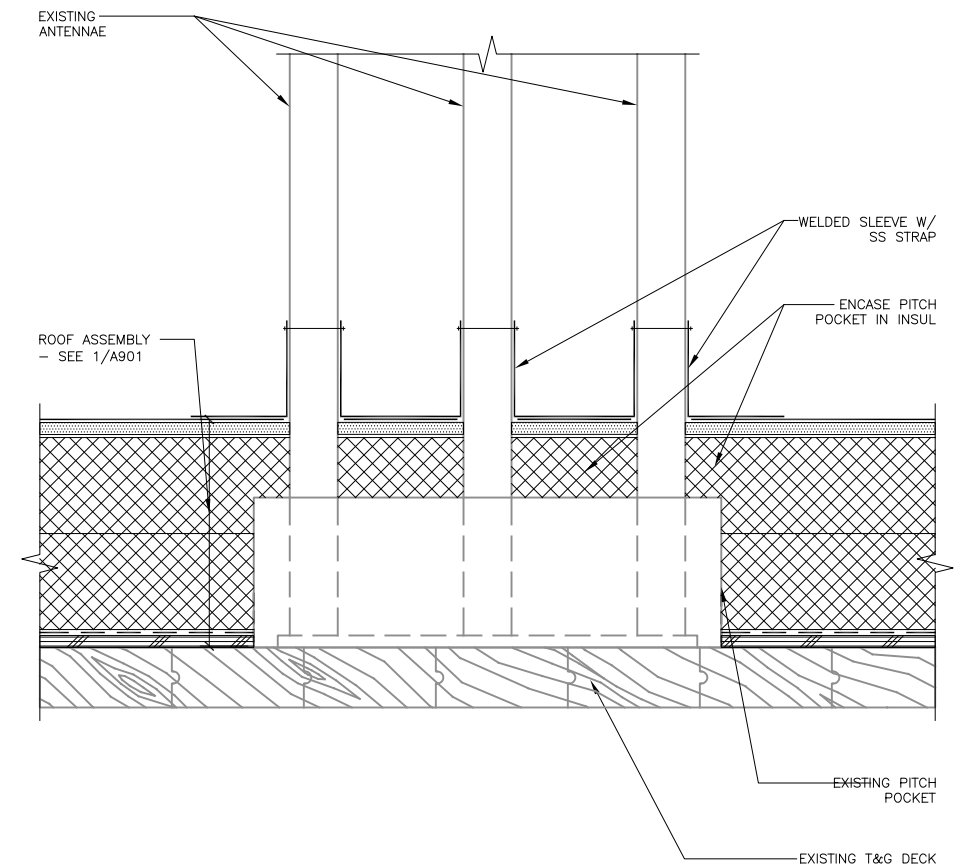

6 TRIPOD ANTENNA

15028/A901-6

SCALE: 0 3" 6" 1'

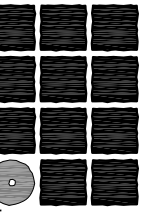

**Jensen
Yorba
Lott
Inc.**

522 West 10th Street
Juneau, Alaska 99801
phone 907-586-1070
fax 907-586-3959
jensenyorbalott.com



City and Borough of Juneau
Juneau International Airport
**INU Airfield Shop
Roof Replacement**
CBJ Project No. E16-054
Juneau, Alaska

REVISIONS	
△	
△	
△	

SHEET TITLE
**EXTERIOR
DETAILS**

DATE: December 4, 2015
FILE: 15028

A901

