

ADDENDUM TO THE CONTRACT

for the

Eagles Edge Subdivision
Water System Improvements
Phase III
Contract No. E16-148

ADDENDUM NO.:

ONE

CURRENT DEADLINE FOR BIDS:

May 17, 2016

PREVIOUS ADDENDA: NONE

ISSUED BY:

City and Borough of Juneau ENGINEERING DEPARTMENT

155 South Seward Street Juneau, Alaska 99801

DATE ADDENDUM ISSUED:

April 27, 2016

The following items of the contract are modified as herein indicated. All other items remain the same. This addendum has been issued and is posted online. Please refer to the CBJ Engineering Contracts Division webpage at: http://www.juneau.org/engineering_ftp/contracts/Contracts.php

PROJECT MANUAL:

Item No. 1 SECTIONS 00030 NOTICE INVITING BIDS, COMPLETION OF WORK, and SECTION 00500 AGREEMENTS, ARTICLE 2. CONTRACT COMPLETION TIME., *Change* the completion time to read:

"All work except for decommissioning the existing water meter vault shall be done by September 15, 2016. Work on the decommissioning shall be completed by July 1st, 2017."


DRAWINGS:

Item No. 2 Sheet 20 PLAN – BELARDI DRIVE STA "BD" 15+25 TO STA "BD" 18+25, **Delete** and **replace** with the attached Sheet 20A PLAN – BELARDI DRIVE STA "BD" 15+25 TO STA "BD" 18+25, labeled Addendum No. 1, dated April 19, 2016.

Gleg Smith,

Contract Administrator

Total number of pages contained within this Addendum: 2

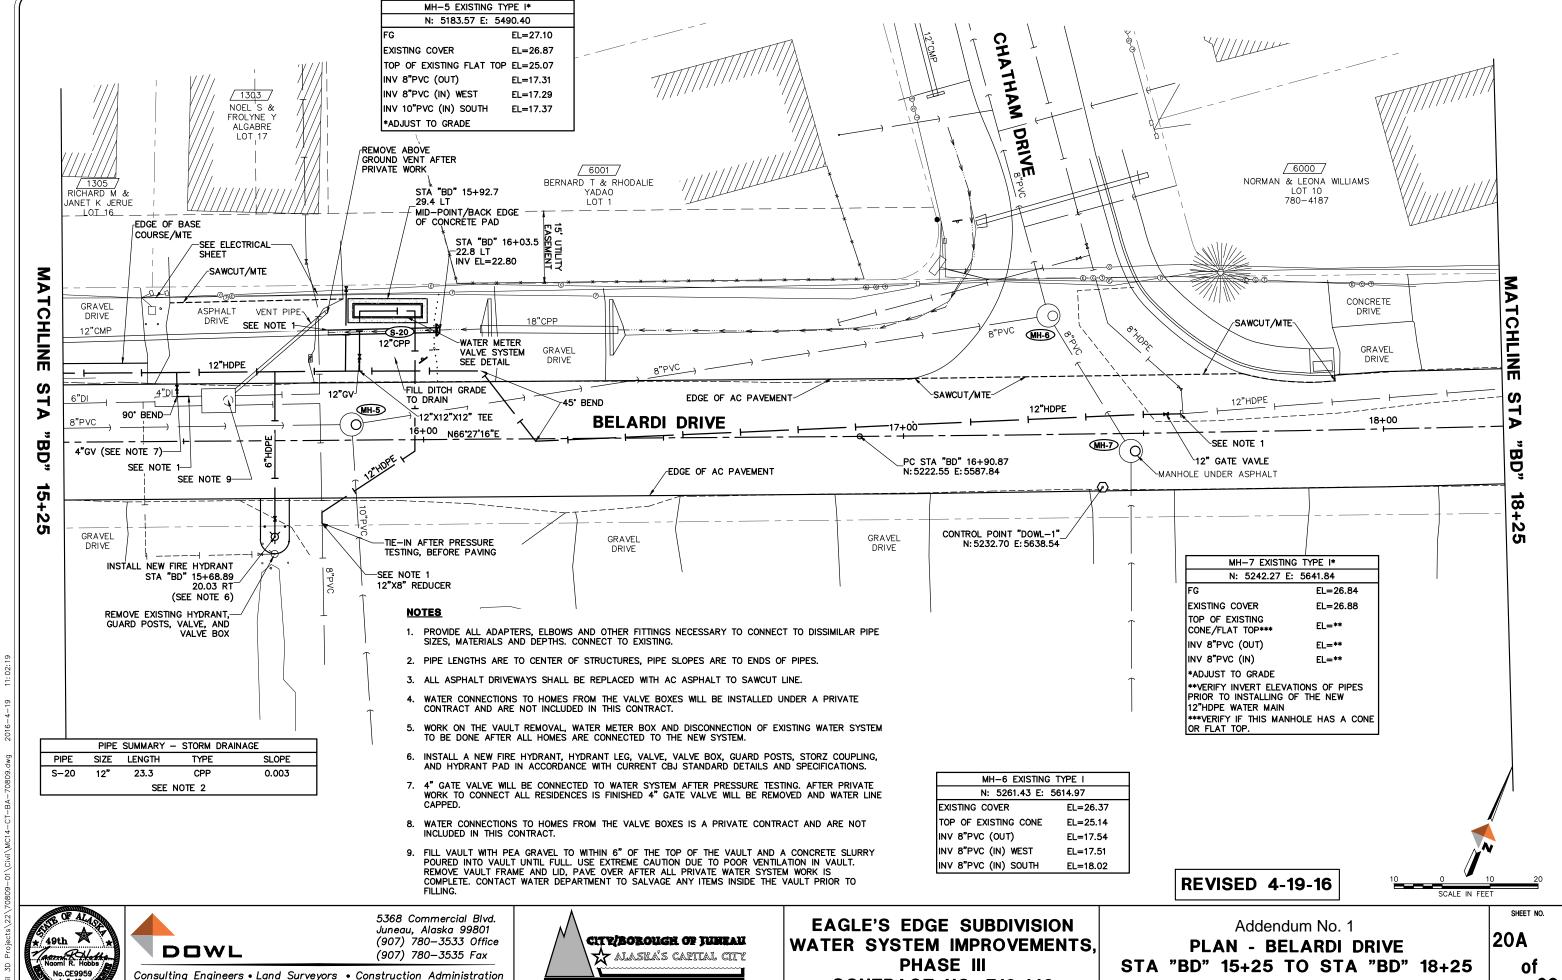

DEPARTMENT OF ENGINEERING

CONTRACT NO. E16-148

JOB NO: J70809.01 DRAWN BY: STAFF DESIGNED BY: J. KANOUSE CHECKED BY: N. HOBBS DATE: APRIL 2016