



ENGINEERING DEPARTMENT

**ADDENDUM TO THE CONTRACT
for the
Juneau International Airport (JNU) Cargo Hardstand**

Contract No. BE17-035

ADDENDUM NO.: ONE - REVISED

**CURRENT DEADLINE FOR BIDS:
August 4, 2016**

PREVIOUS ADDENDA: NONE

ISSUED BY: City and Borough of Juneau
ENGINEERING DEPARTMENT
155 South Seward Street
Juneau, Alaska 99801

DATE ADDENDUM ISSUED: July 22, 2016

The following items of the contract are modified as herein indicated. All other items remain the same. This addendum has been issued and is posted online. Please refer to the CBJ Engineering Contracts Division webpage at: <http://www.juneau.org/engineering ftp/contracts/Contracts.php>

PROJECT MANUAL:

- Item No. 1: SECTION 00 2113 INSTRUCTIONS TO BIDDERS – Article 4.0 RESPONSIBILITY OF BIDDERS, **Delete** Paragraph A.
- Item No. 2: SECTION 00 2113 INSTRUCTIONS TO BIDDERS – Article 7.0 BIDDING FORMS, Paragraph A. **Delete** the last sentence.
- Item No. 3: SECTION 00 3250 SCHEDULE OF VALUES – **Delete** in its entirety.
- Item No. 4: SECTION 01 5000 TEMPORARY FACILITIES AND CONTROLS, PART 2 – PRODUCTS, Article 2.1 TEMPORARY FACILITIES, **Delete** Paragraph A and Article 2.2 EQUIPMENT **Delete** Paragraph B.
- Item No. 5: SECTION G-100 MOBILIZATION AND DEMOBILIZATION, Article 100-1.1 **Delete** Phrase “except as provided under Section G-130”.
- Item No. 6: SECTION G-135 CONSTRUCTION SURVEYING AND MONUMENTS, Article 135-3.1 GENERAL, Sentence j., **Delete** the first sentence and **replace** with “As-built surveying is required”.
- Item No. 7: General – **Replace** all references to “SECTION 90” or “SECTION GCP-90” **with** reference to SECTION 00 7000 GENERAL CONDITIONS OF THE CONTRACT, Article 9 PAYMENTS AND COMPLETION.
- Item No. 8: General – **Replace** all references to “SECTION GCP-90-04” **with** reference to “SECTION 00 7000 GENERAL CONDITIONS OF THE CONTRACT, Article 7 CHANGES IN THE WORK”.

- Item No. 9: SECTION G-700 TRAFFIC CONTROL FOR AIRPORTS, **Replace** the reference to "SECTION GCP-80-04 LIMITATION OF OPERATION" **from** DESCRIPTION Article 700-1.1, **with** the phrase "SECTION 01 5200 SECURITY".
- Item No. 10: SECTION P-152 EXCAVATION AND EMBANKMENT, Article 152-2.3, SUITABLE MATERIAL, **Delete** Sentence c. (appears twice) and **replace** with the following Sentence c. "Is Non-Frost Susceptible according to the definition provided in FAA AC 150/5370-10G."
- Item No. 11: SECTION P-152 EXCAVATION AND EMBANKMENT, 152-3.1 GENERAL, **Replace** the reference to "SECTION GCP 70-11.d." in the third Paragraph, **with** reference to "SECTION 00 7000 GENERAL CONDITIONS OF THE CONTRACT, Article 10.3 HAZARDOUS MATERIALS".
- Item No. 12: SECTION P-152 EXCAVATION AND EMBANKMENT, Article 152-3.1 b. Utility Work, **Replace** the reference to "SECTION GCP 50-06.", **with** reference to "SECTION 00 7000 GENERAL CONDITIONS OF THE CONTRACT, Article 4.3 CLAIMS AND DISIPUTES".
- Item No. 13: SECTION P-152 EXCAVATION AND EMBANKMENT, **Delete** the phrase "As required in GCP 40-04, all" in the second sentence of item 152-3.2.
- Item No. 14: SECTION P-152 EXCAVATION AND EMBANKMENT, Article 152-3.2. EXCAVATION, Sentence f. Blasting., Second Sentence, **Delete** the Phrase "including the requirements of Subsection GCP 70-10".
- Item No. 15: SECTION P-152 EXCAVATION AND EMBANKMENT, Article 152-3.3 BORROW SOURCES, second paragraph, **Delete** the phrase "according to GCP 60-02.".
- Item No. 16: SECTION P-157 EROSION, SEDIMENT, AND POLLUTION CONTROL, This SECTION references a number of Alaska Department of Transportation (ADOT) forms. Use the ADOT forms or equivalent forms provided by the Owner.
- Item No. 17: SECTION P-157 EROSION, SEDIMENT, AND POLLUTION CONTROL **Delete** the phrase "plans listed in Subsection GCP 80-03.f (SWPPP and HMCP)" and **replace** with "all plans required by this Section".
- Item No. 18: General – **Replace** all references to "Subsection GCP 70-02" with reference to SECTION 00 7000 GENERAL CONDITIONS OF THE CONTRACT, Article 3.7 PERMITS, FEES AND NOTICES.
- Item No. 19: SECTION P-157 EROSION, SEDIMENT, AND POLLUTION CONTROL, **Replace** the word "(AKG0020000)" with the word "(AKG002000)".
- Item No. 20: SECTION P-157 EROSION, SEDIMENT, AND POLLUTION CONTROL **Delete** the third and fourth paragraphs of item 157-2.5 MATERIALS.
- Item No. 21: SECTION P-157 EROSION, SEDIMENT, AND POLLUTION CONTROL, **Replace** the phrase "Subsection GCP-70-11 Protection and Restoration of Property and Landscape." in the fourth paragraph of item 157-3.1 CONSTRUCTION REQUIREMENTS, b. DURING CONSTRUCTION **with** "SECTION 00 7000 GENERAL CONDITIONS OF THE CONTRACT, Article 10 PROTECTION OF PERSONS AND PROPERTY.

- Item No. 22: SECTION P-157 EROSION, SEDIMENT, AND POLLUTION CONTROL, **Replace** the phrase "Subsection GCP-90-05" in the second sentence of Article 157-5.1 BASIS OF PAYMENT, Item P-157e Temporary Erosion Sediment and Pollution Control by Directive, **with** the phrase "SECTION 00 7000 GENERAL CONDITIONS OF THE CONTRACT Article 7 CHANGES IN THE WORK".
- Item No. 23: SECTION P-157 EROSION, SEDIMENT, AND POLLUTION CONTROL, **Replace** the phrase "Subsection GCP-90-05" in the second sentence of Article 157-5.1 BASIS OF PAYMENT, Item P-157f Withholding **with** the phrase "SGC3".
- Item No. 24: SECTION P-401 PLANT HOT MIX ASPHALT PAVEMENT, Article 401-4.2 ASPHALT MIXING PLANT, a. Requirements for All Plants, sentence (1) Truck Scales., **Delete** the last sentence.
- Item No. 25: SECTION P-501 PORTLAND CEMENT CONCRETE PAVEMENT, Article 501-3.1 PROPORTIONS, **Replace** the word "40" **with** the word "5" in the fourth sentence of the fourth paragraph.
- Item No. 26: SECTION P-501 PORTLAND CEMENT CONCRETE PAVEMENT, Article 501-5.1 ACCEPTANCE SAMPLING AND TESTING, Third Sentence, **Replace** the phrase "Southcoast Region Materials Laboratory (6860 Glacier Highway, Juneau, Alaska)" **with** "a location provided by the Owner".
- Item No. 27: SECTION P-501 PORTLAND CEMENT CONCRETE PAVEMENT Article 501-6.1 QUALITY CONTROL PRGGRAM, **Delete** the phrase "of the General Provisions" in the first sentence of item.
- Item No. 28: SECTION P-670 HAZARDOUS AREA BARRIERS, Article 670-1.1, **Delete** the phrase "under subsection 70-09, Barricades, Warning Signs and Hazard Markings" in the first sentence.
- Item No. 29: SECTION P-670 HAZARDOUS AREA BARRIERS, Article 3.4 MAINTENANCE, **Replace** the second sentence **with** the following: "Replace or repair portions of any barrier component including flags or lights not fully operational before the start of each work day. Replace flags with new flags when 25% of the original area has been worn away.
- Item No. 30: SECTION P-670 HAZARDOUS AREA BARRIERS, Article 670-4.1, **Replace** the reference to Department **with** Owner.
- Item No. 31: SECTION P-670 HAZARDOUS AREA BARRIERS, Article 670-5.1, **Replace** the word "[Type]" appearing twice in item **with** the word "plastic".

DRAWINGS:



- Item No. 1 SHEET 4 - PROJECT LAYOUT AND GENERAL SAFETY PLAN, **Reference** attached figure entitled "Barricade Location Clarification" for placement of hazard marker barriers.
- Item No. 2 SHEET 10 – TEMPORARY MARKING PLAN, Coordinate table may be used for dimensional **reference only**. Coordinate point 248 (Termination Bar) will be provided in the field by the Owner.

- Item No. 3 Sheet 11 – PERMANENT HARDSTAND MARKING PLAN, **Remove** coordinates 220-223. Owner will provide locations for new SIDA boundary line and SIDA Markings. See attached figure entitled “Striping Clarification” for approximate location of new SIDA markings and approximate location of markings for removal.
- Item No. 4 Sheet 13 – TUG ROAD MARKING PLAN, Coordinate table may be used for dimensional **reference only**. Alignment will be provided in the field by the Owner. See attached figure entitled “Striping Clarification” for approximate location of new SIDA markings and approximate location of markings for removal. Add note to sheet.

By: 
Greg Smith,
Contract Administrator

Total number of pages contained within this Addendum: 6

1 INCH = 50 FEET on 11x17 Plot

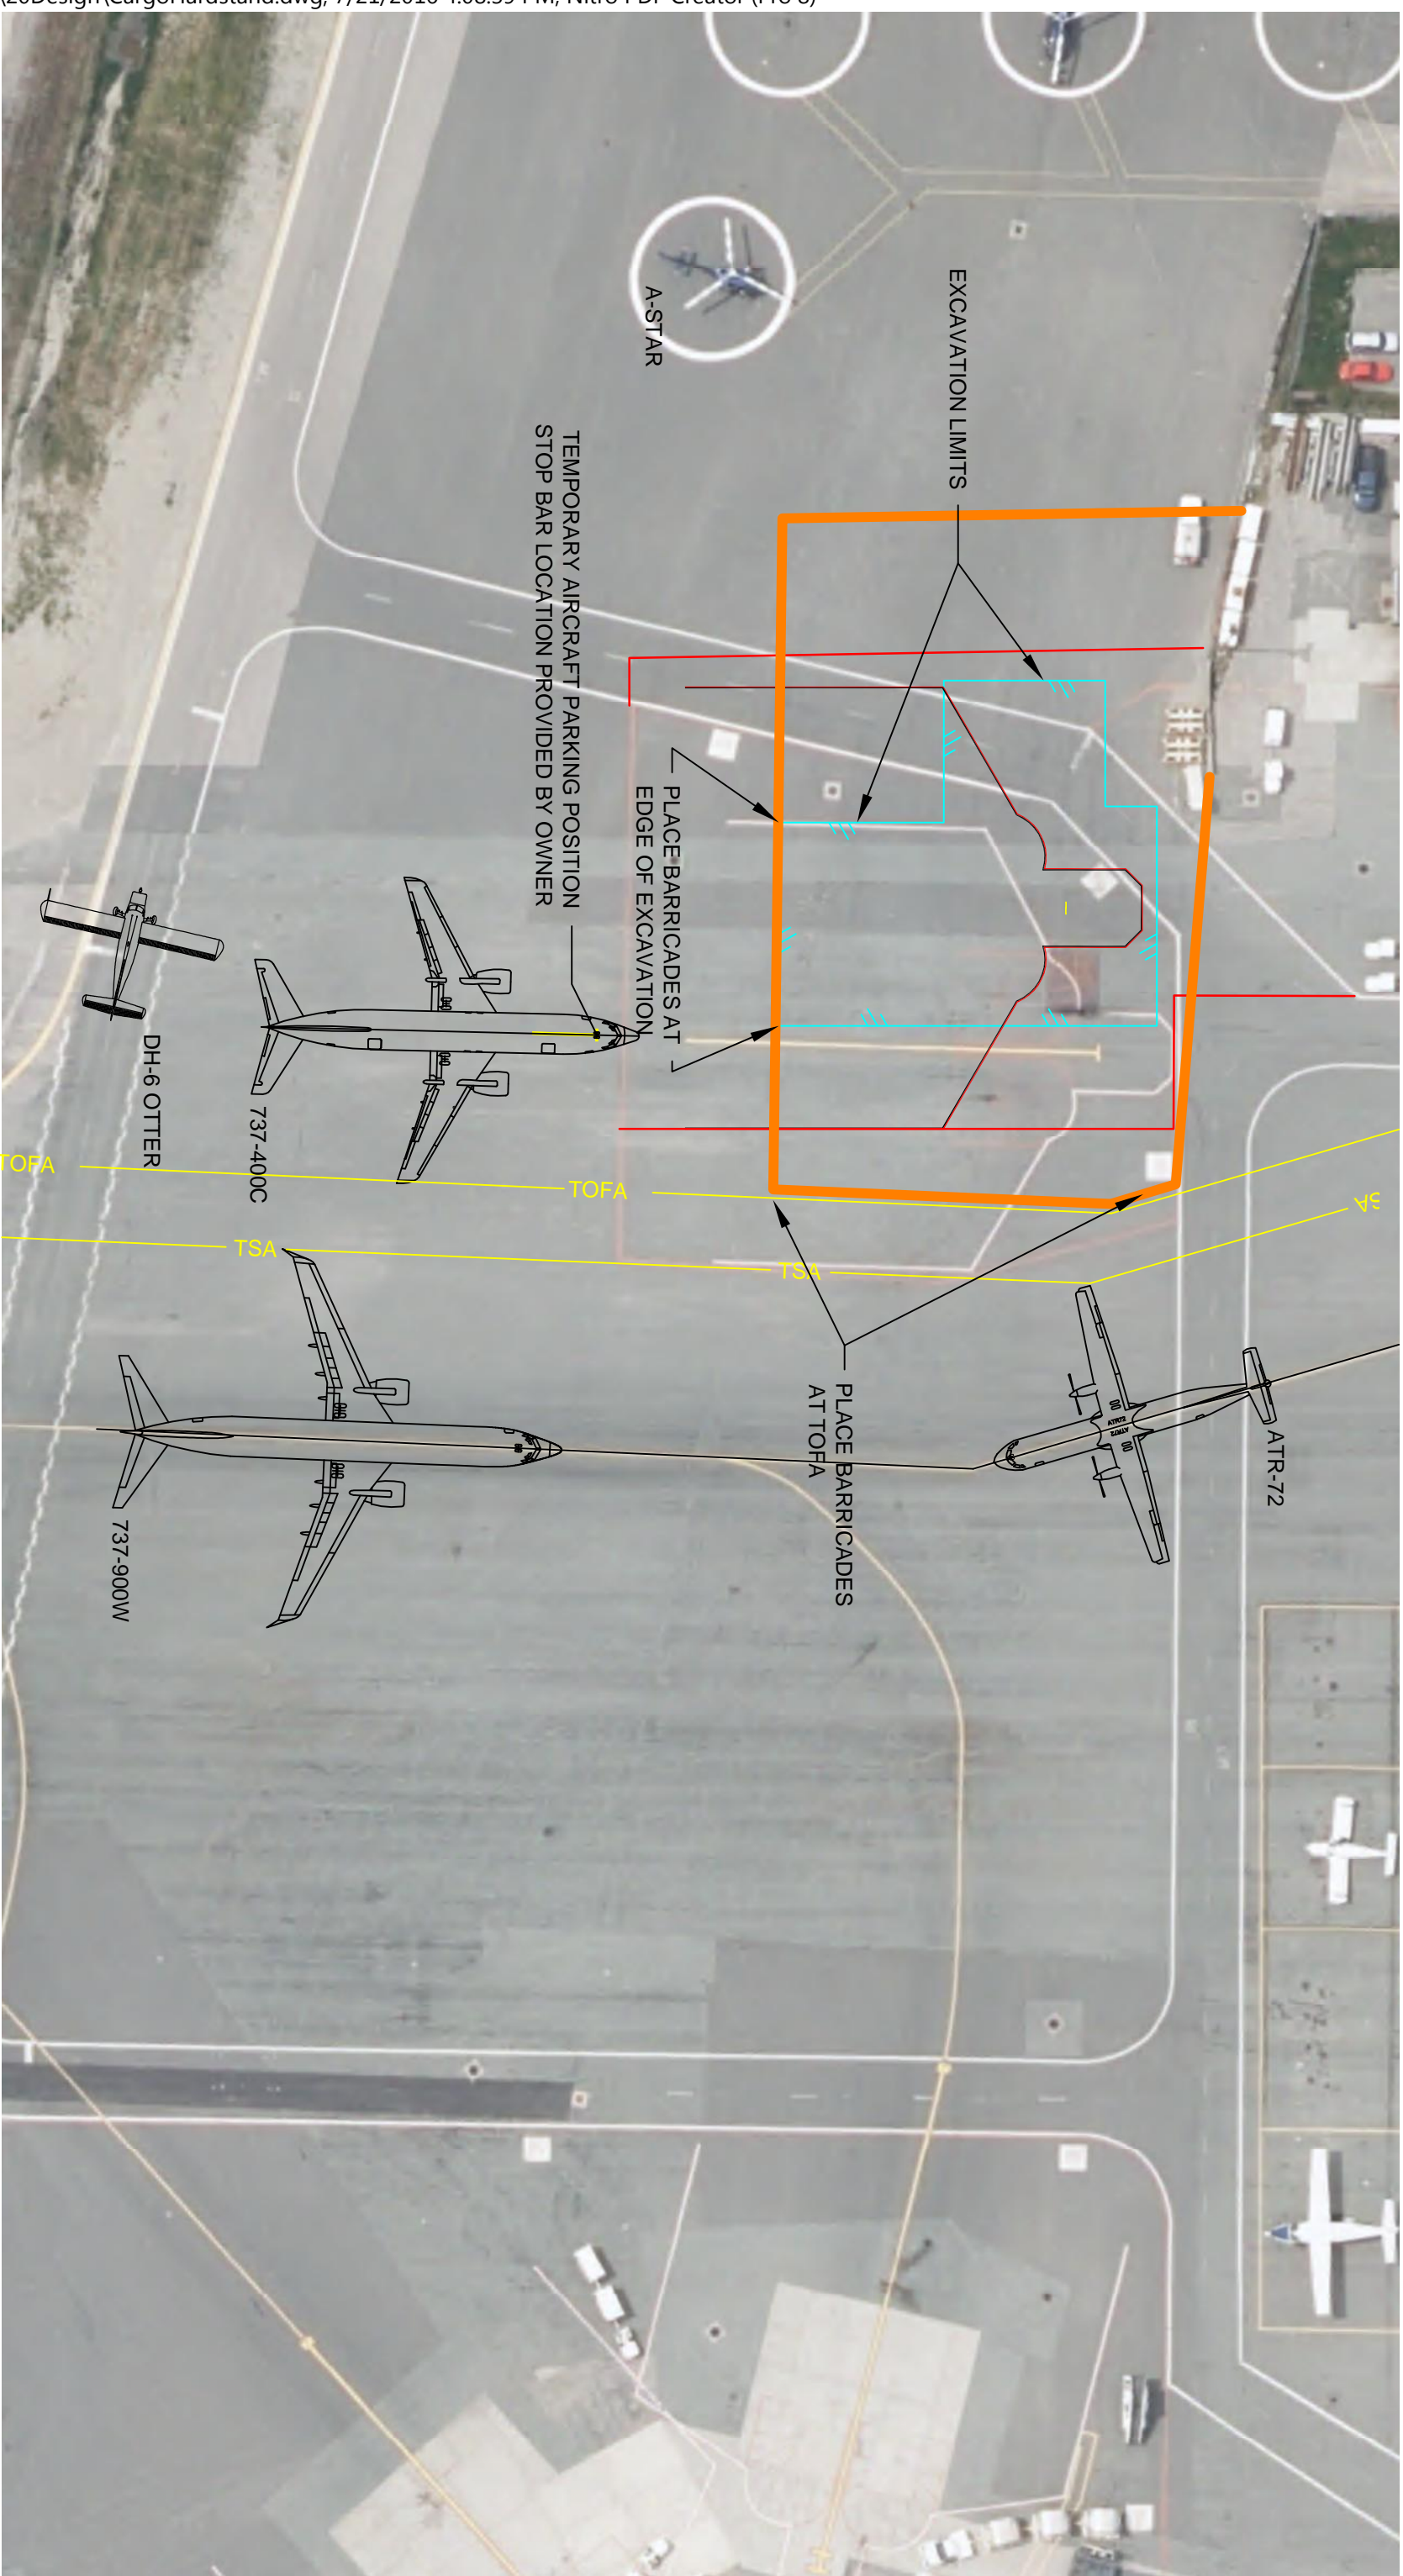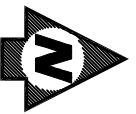


Cargo Hardstand E17-035

Barricade Location Clarification

Juneau International Airport
 July 21, 2016

KSN

1 INCH = 50 FEET on 11x17 Plot

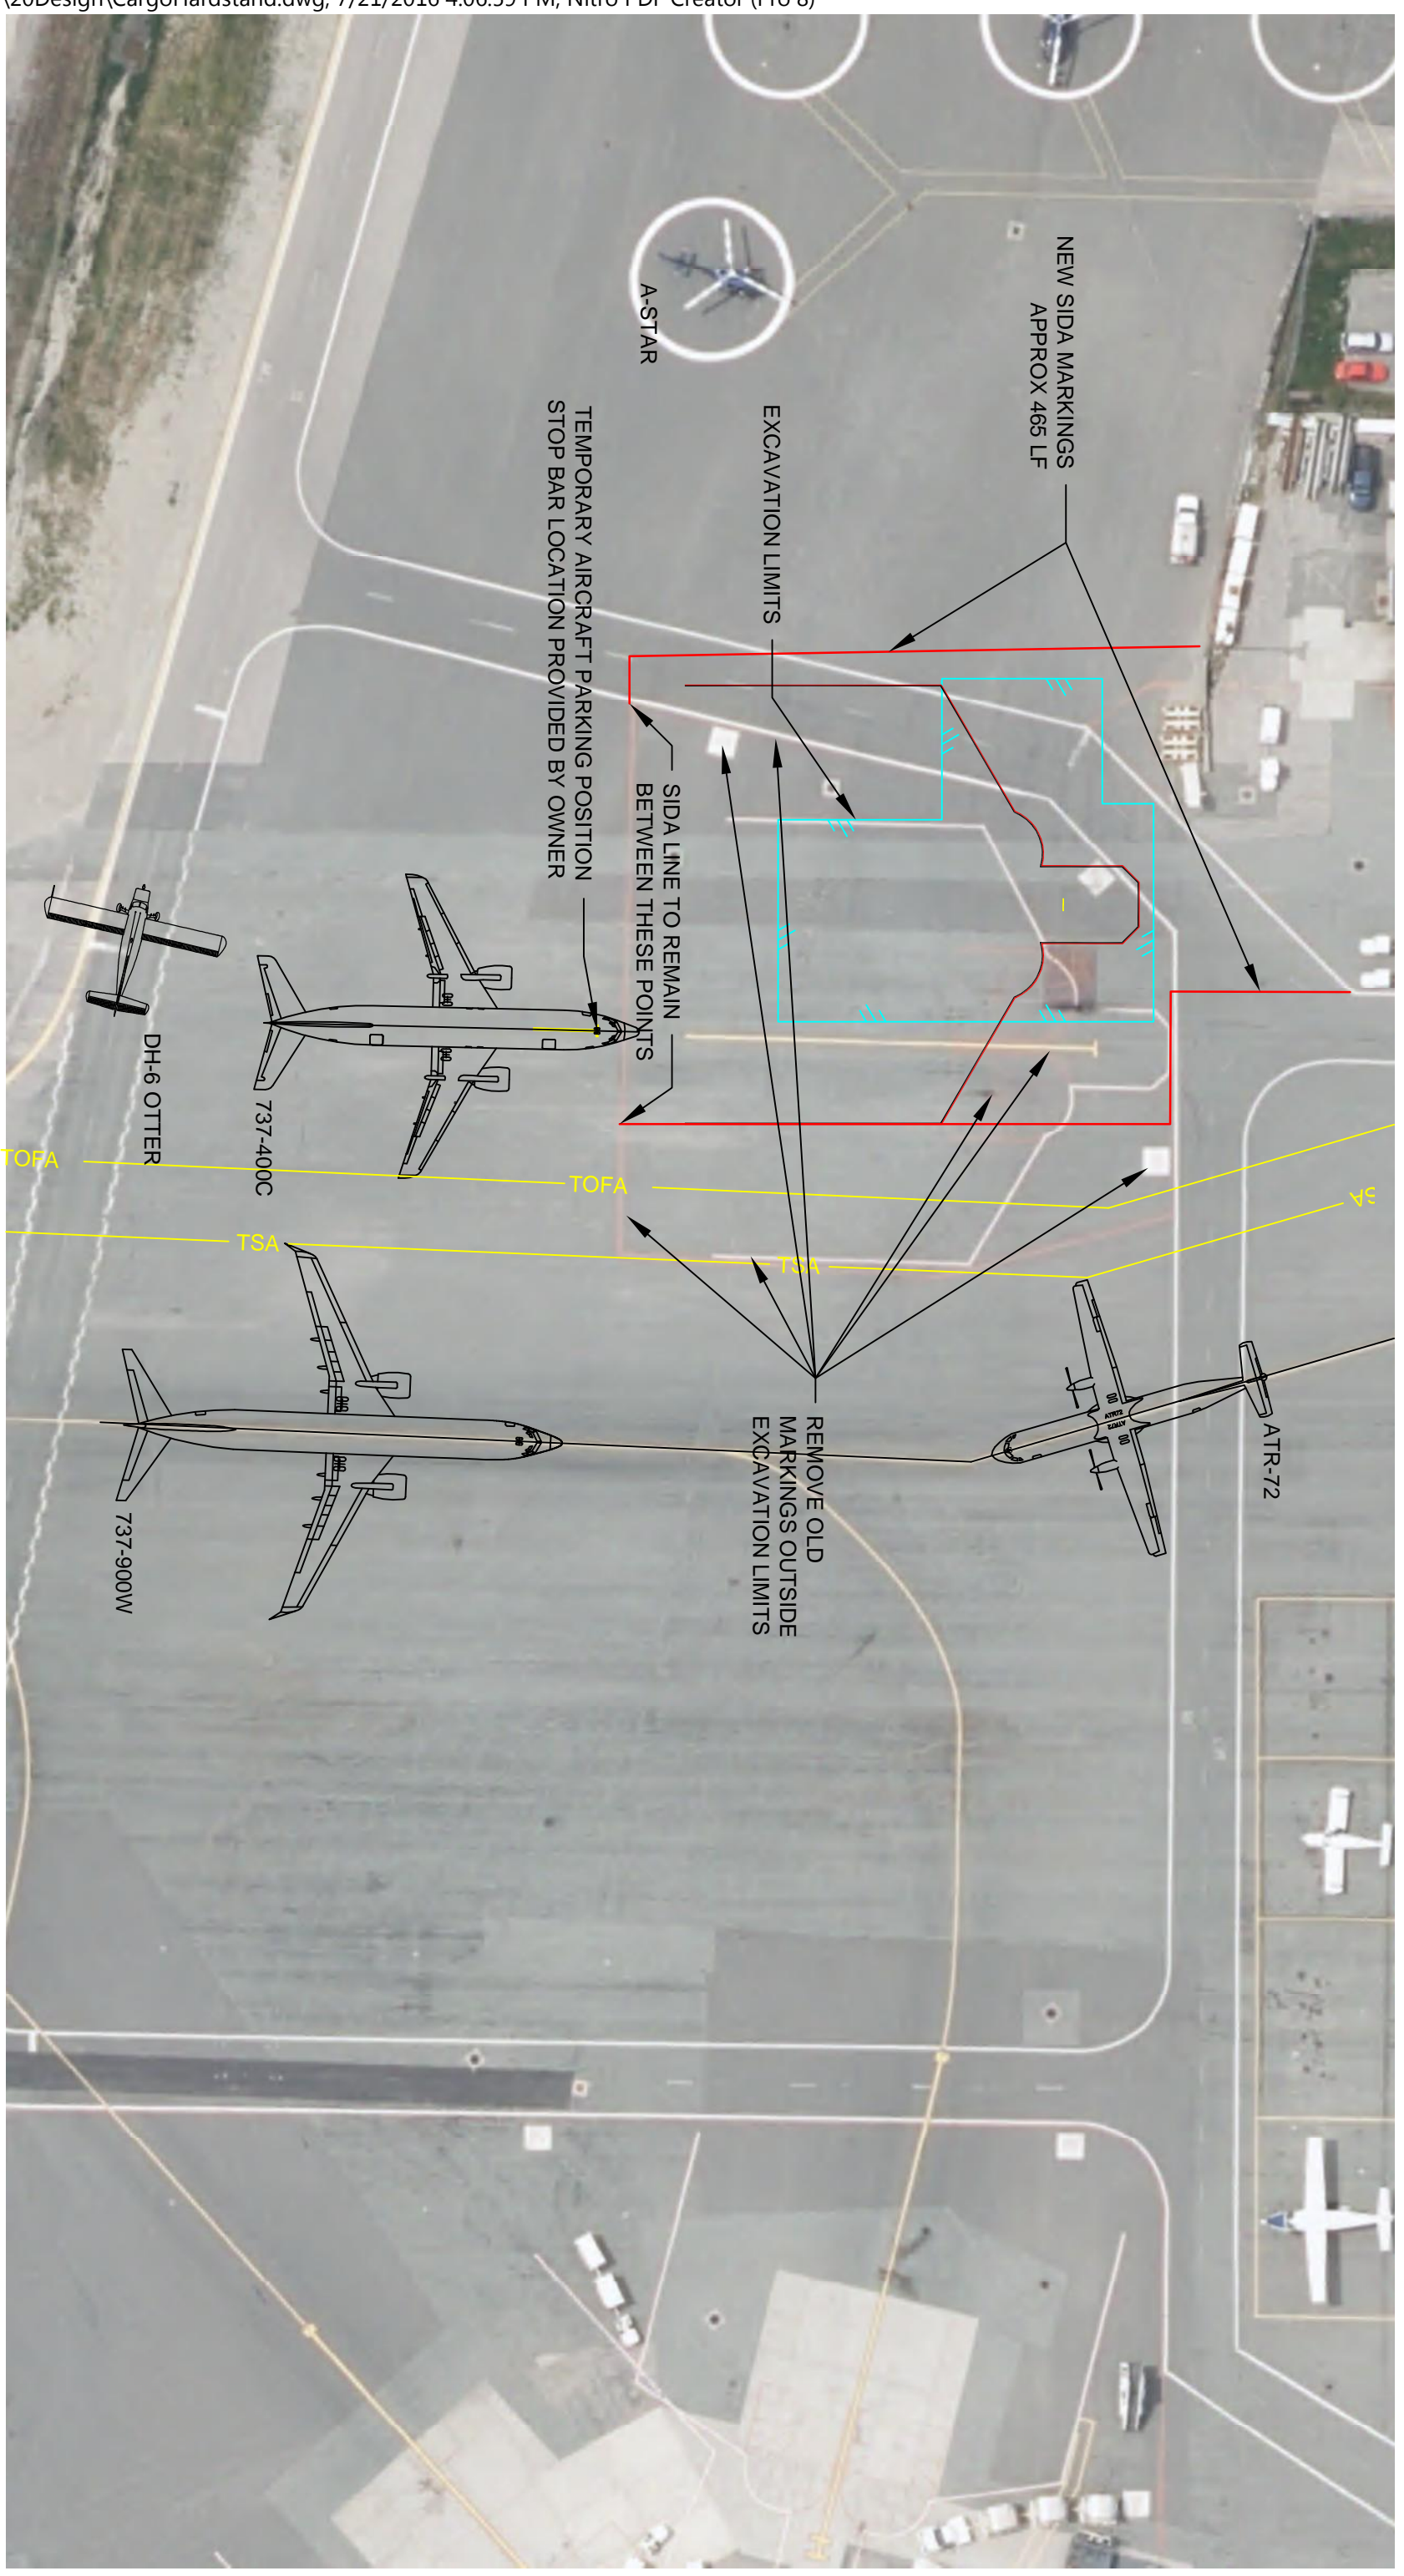

Cargo Hardstand E17-035

Striping Clarification

Juneau International Airport
 July 21, 2016

KSN