
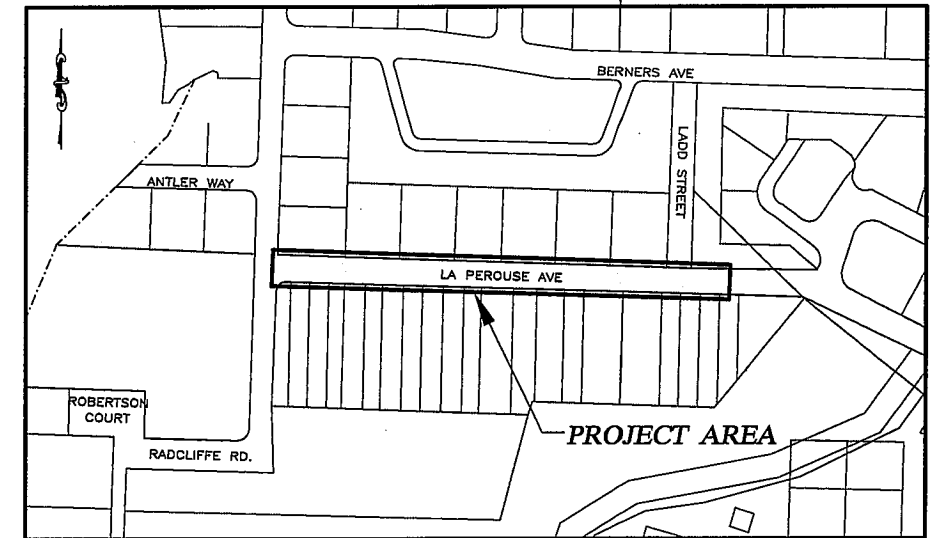
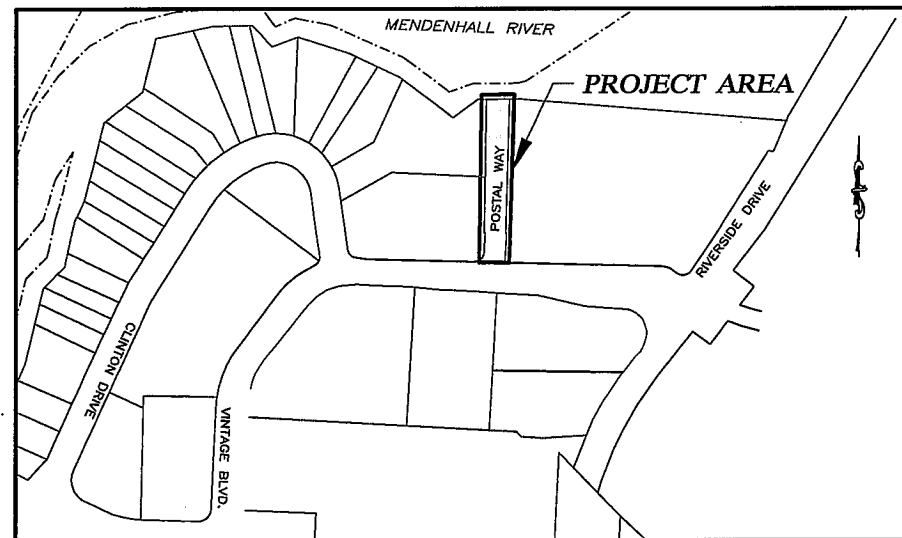
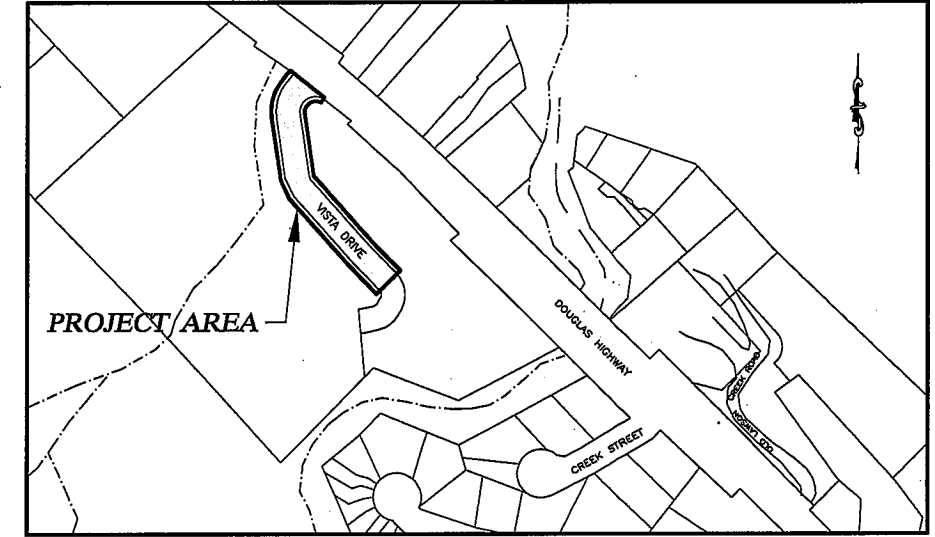
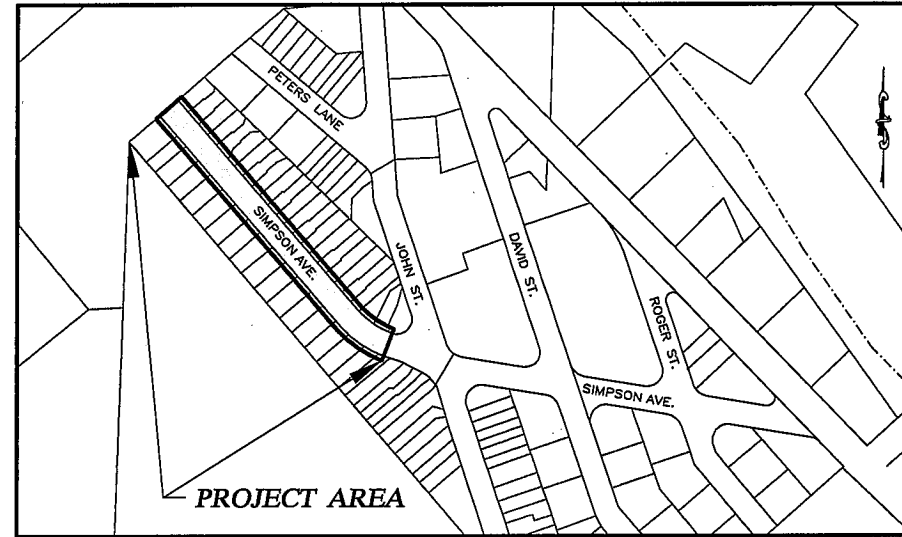


2017 AREA WIDE PAVING

CONTRACT NO. E17-104

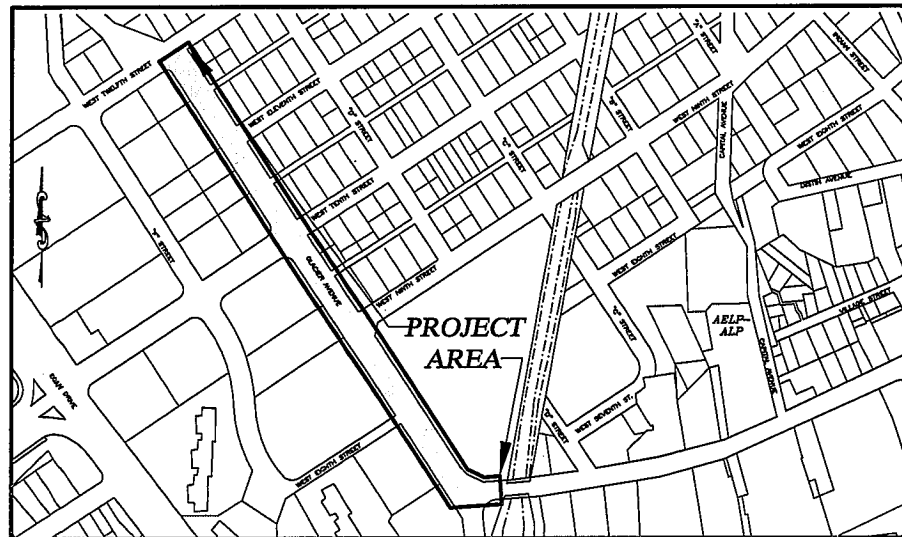

INDEX

DESCRIPTION	SHEET NO.
COVER SHEET	1 OF 8
TYPICAL SECTIONS	2 OF 8
DETAILS AND GENERAL NOTES	3 OF 8
PLAN - GLACIER AVENUE	4 OF 8
PLAN - SIMPSON AVENUE	5 OF 8
PLAN - VISTA DRIVE	6 OF 8
PLAN - LA PEROUSE AVENUE	7 OF 8
PLAN - POSTAL WAY	8 OF 8








CITY AND BOROUGH OF JUNEAU

★ ALASKA'S CAPITAL CITY

ENGINEERING DEPARTMENT

SHEET NO.


1 of 8

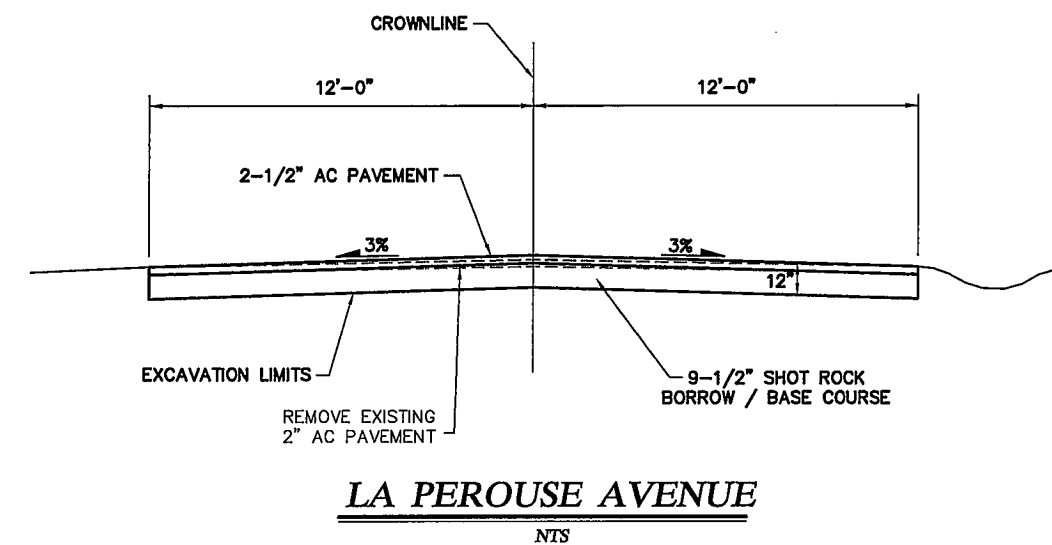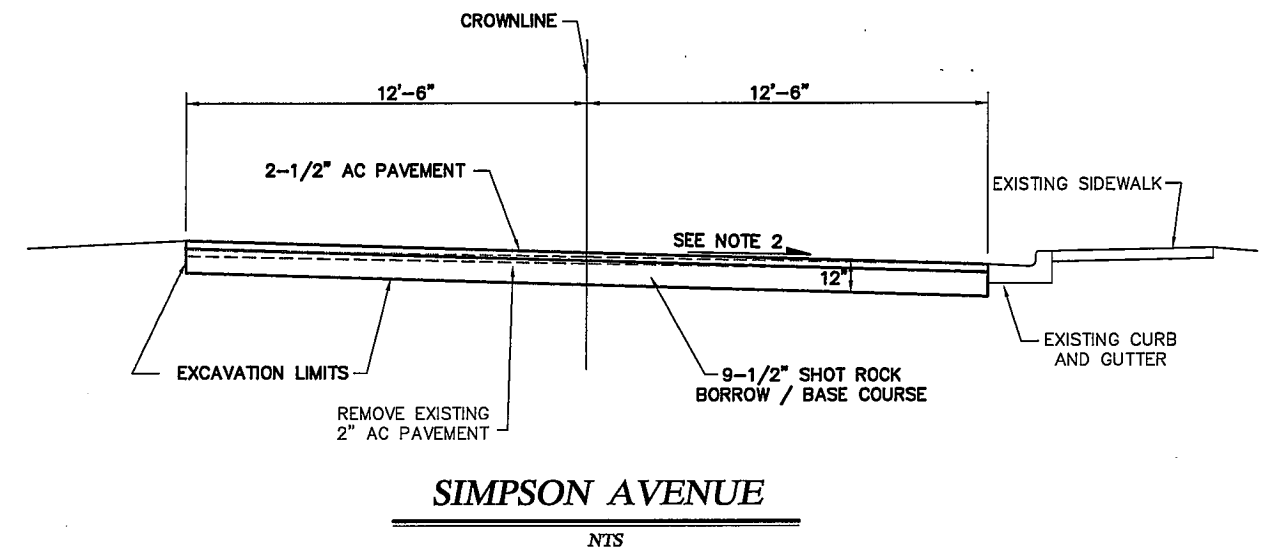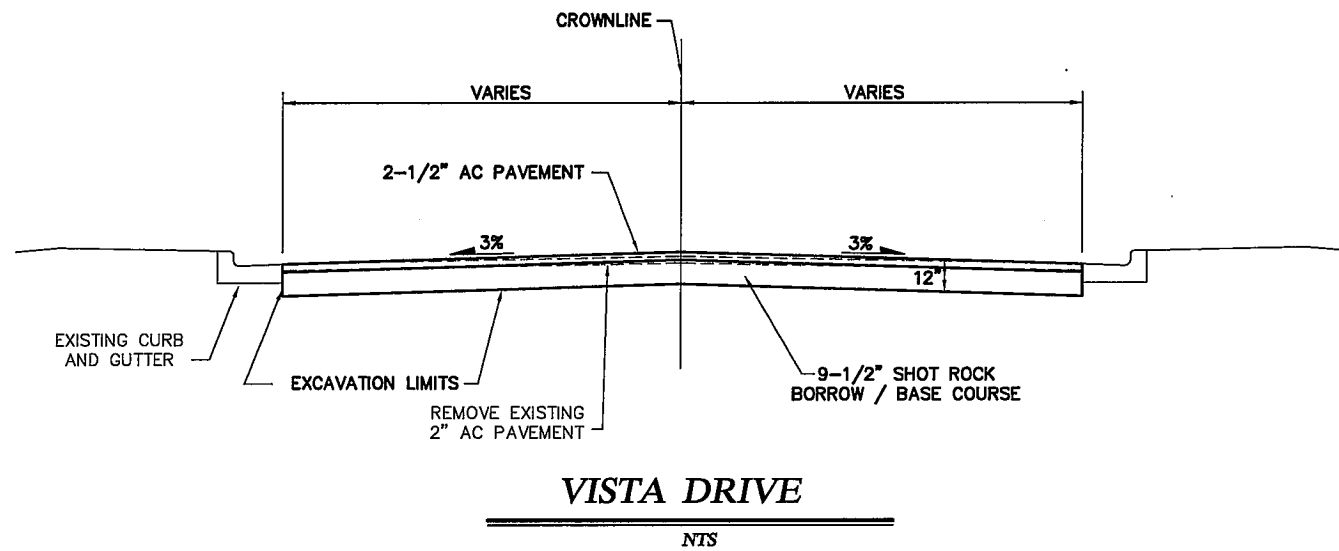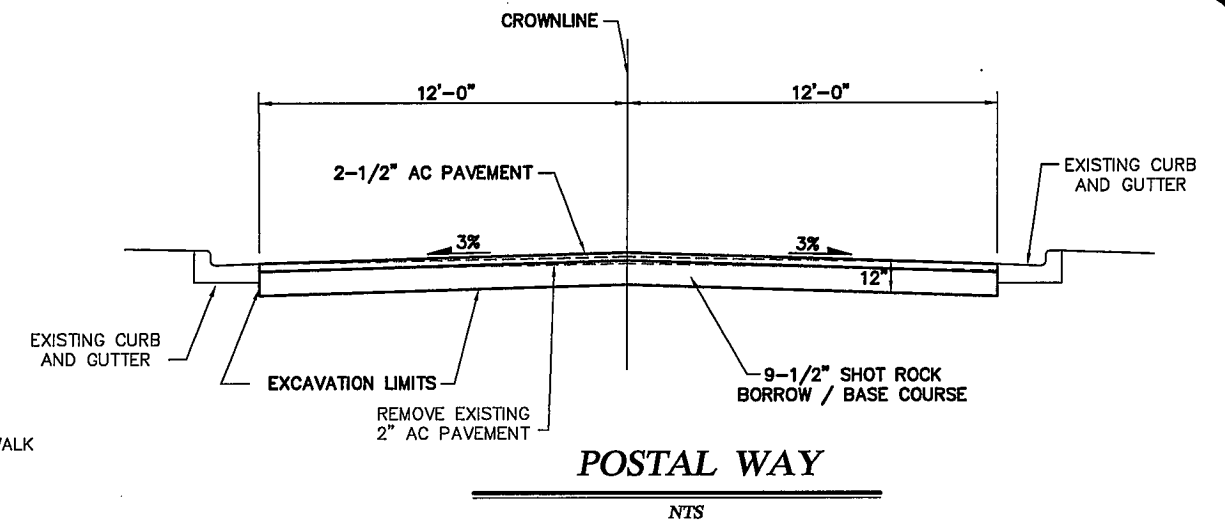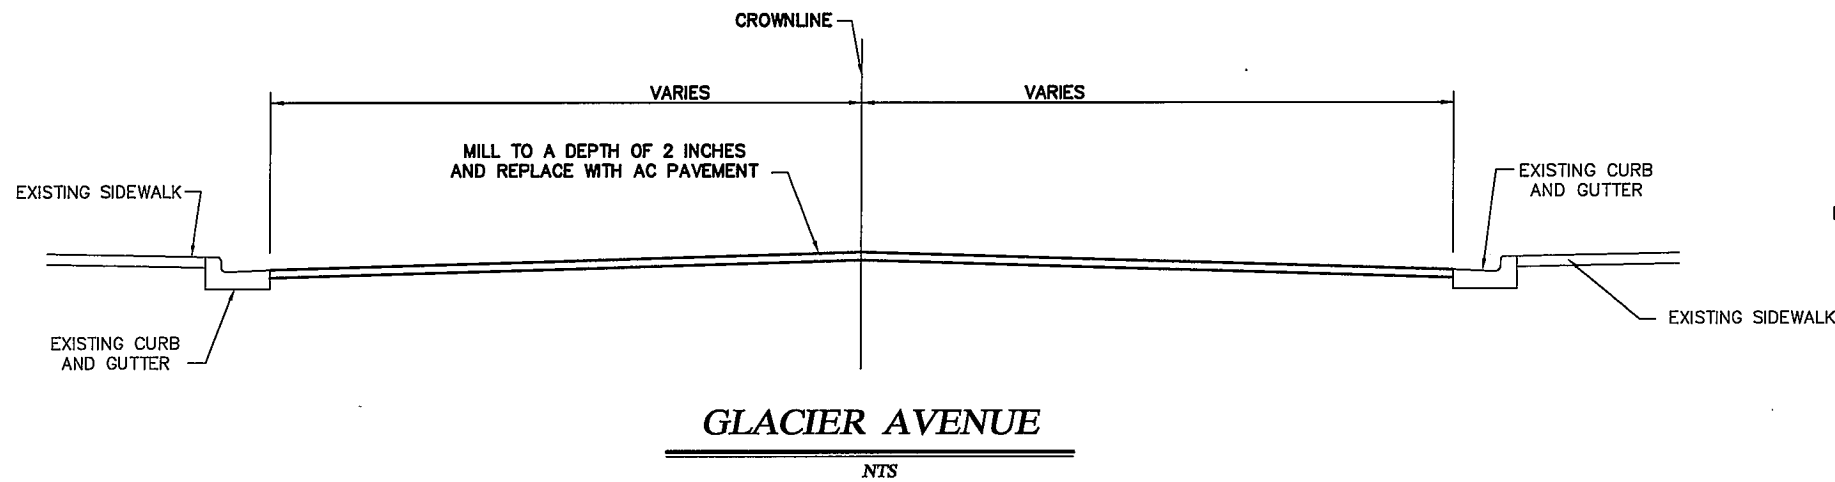

TYPICAL SECTION NOTES

1. THE CONTRACTOR SHALL USE EXISTING EDGE OF PAVEMENT OR DRIVEWAY ELEVATIONS TO CONSTRUCT THE TYPICAL SECTIONS FOR EACH ROADWAY. THE CONTRACTOR SHALL DOCUMENT AND MAINTAIN THE EXISTING ROADWAY ALIGNMENTS WITH THE NEW ROADWAY CONSTRUCTION UNLESS NOTED OTHERWISE ON THE PLANS.
2. MATCH EXISTING SLOPES
3. CONTRACTOR SHALL TAKE SPECIAL CARE NOT TO DISTURB THE AREAS OUTSIDE OF THE EXCAVATION LIMITS. IF THIS DOES OCCUR, THE AREAS MUST BE RETURNED TO ORIGINAL OR BETTER CONDITION AT THE CONTRACTORS EXPENSE.

Revisions		
Date	Description	Intls.

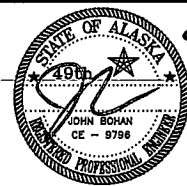


Prepared by:
 CITY AND BOROUGH OF JUNEAU
 ★ ALASKA'S CAPITAL CITY
 ENGINEERING DEPARTMENT

2017 AREA WIDE PAVING
CONTRACT NO. E17-104

DATE: 9/5/16 DRAWN BY: STAFF SCALE: AS SHOWN

TYPICAL SECTIONS



SHEET:
 2 of 8

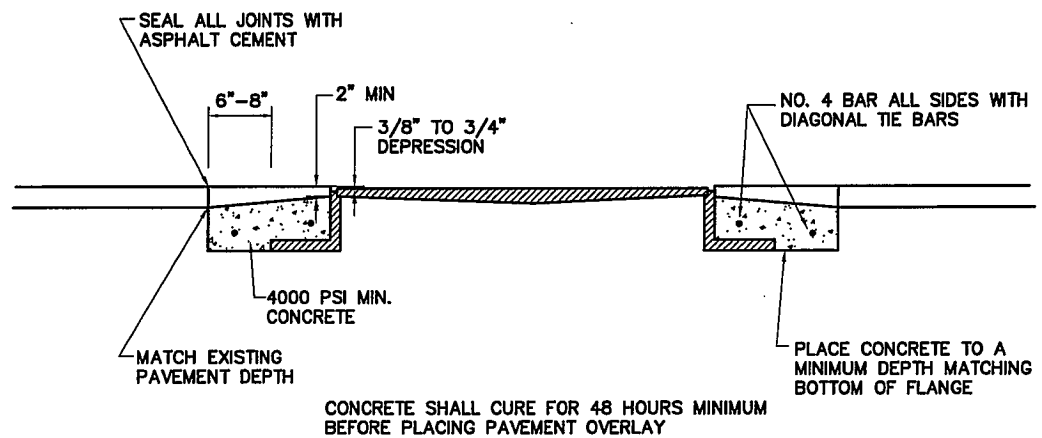

CONCRETE TRANSITION SLAB DETAILS


NTS

MANHOLE FRAME SHALL BE RAISED TO FINISH GRADE PRIOR TO PAVING OPERATIONS. IF NOT WITHIN ALLOWABLE TOLERANCES AFTER PAVING OPERATION THE ABOVE DETAILS SHALL BE USED.

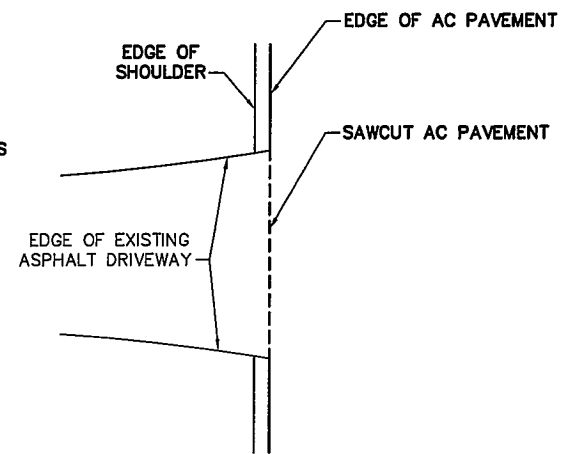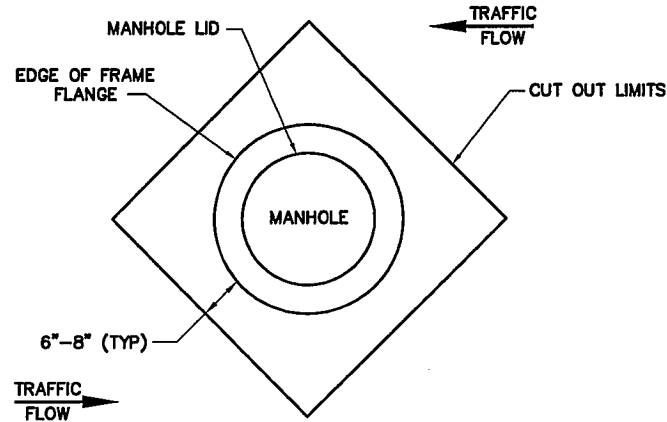


ASPHALT DRIVEWAY DETAIL

NTS

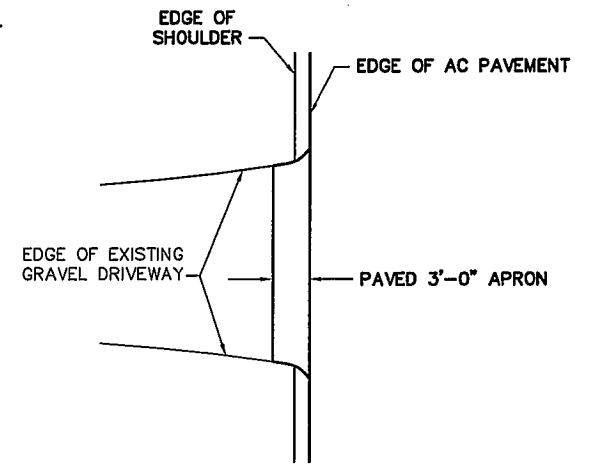


GRAVEL DRIVEWAY DETAIL

NTS

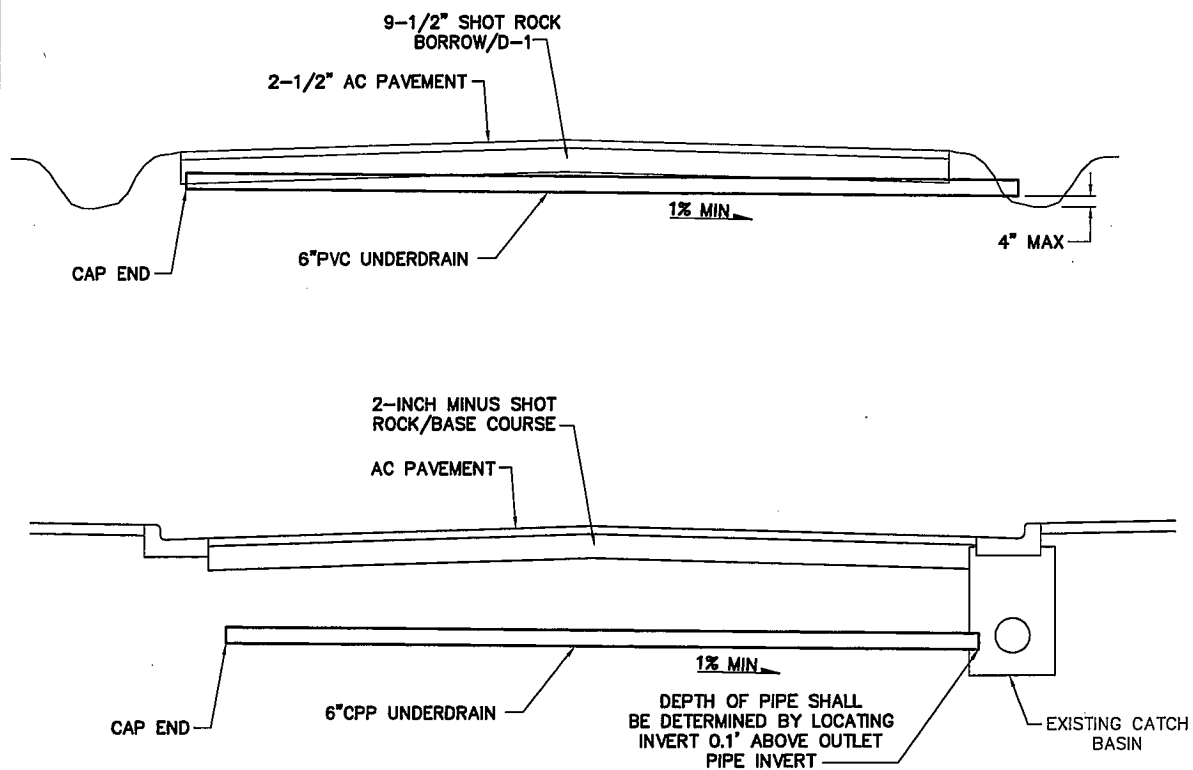

6 INCH CPP UNDERDRAIN

NTS

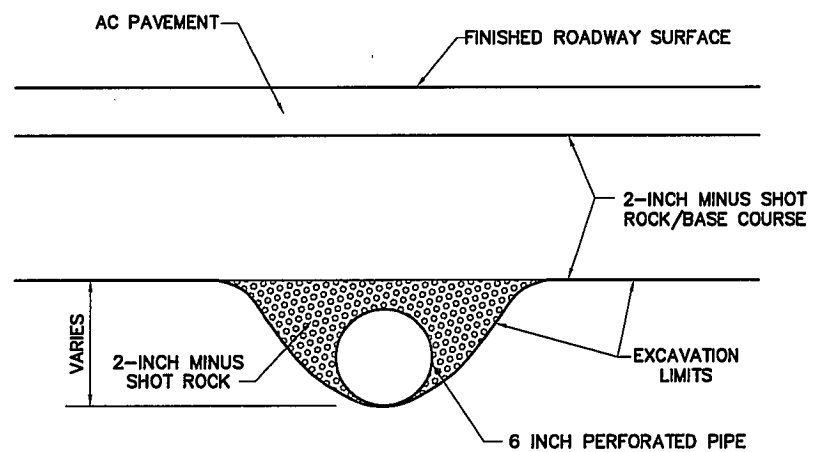


*ADJUST DEPTH AS REQUIRED TO MAINTAIN 1% MINIMUM GRADIENT

GENERAL NOTES:

1. ALL ASPHALT PAVEMENT TO BE REMOVED AND DISPOSED OF SHALL BE PROPERLY DELIVERED TO A STOCKPILE AREA AT THE LEMON CREEK CITY PIT TO BE DESIGNATED BY THE ENGINEER. CONTACT THE ENGINEER FOR THE EXACT LOCATION OF THE STOCKPILE.
2. THE CONTRACTOR SHALL NOT STORE MATERIALS OR EQUIPMENT OR OPERATE EQUIPMENT WITH ITS TRACKS OR WHEELS PLACED ON PRIVATE PROPERTY, WITHOUT WRITTEN APPROVAL OF THE PROPERTY OWNER.
3. CONTRACTOR SHALL ASSURE GARBAGE PICKUP AND DAILY MAIL SERVICE WILL BE UNINTERRUPTED TO ALL RESIDENTS AFFECTED BY THIS PROJECT.
4. UNDERGROUND UTILITIES ARE NOT SHOWN ON THE PLANS. THE CONTRACTOR SHALL BE RESPONSIBLE FOR OBTAINING LOCATES PRIOR TO BEGINNING CONSTRUCTION. DIAL BEFORE YOU DIG 586-1333.
5. CONTRACTOR SHALL USE INFRA RISER (RECYCLED RUBBER) GRADE RINGS FOR ADJUSTING/INSTALLING NEW FRAME AND LID ON MANHOLES.

Revisions

Date	Description	Intls.

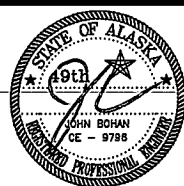

9-8-16
 Prepared by:
 CITY AND BOROUGH OF JUNEAU
 ALASKA'S CAPITAL CITY
 ENGINEERING DEPARTMENT

2017 AREA WIDE PAVING

CONTRACT NO. E17-104

DETAILS AND GENERAL NOTES


DATE: 9/5/16

DRAWN BY: STAFF

SCALE: AS SHOWN


SHEET:

3 of 8

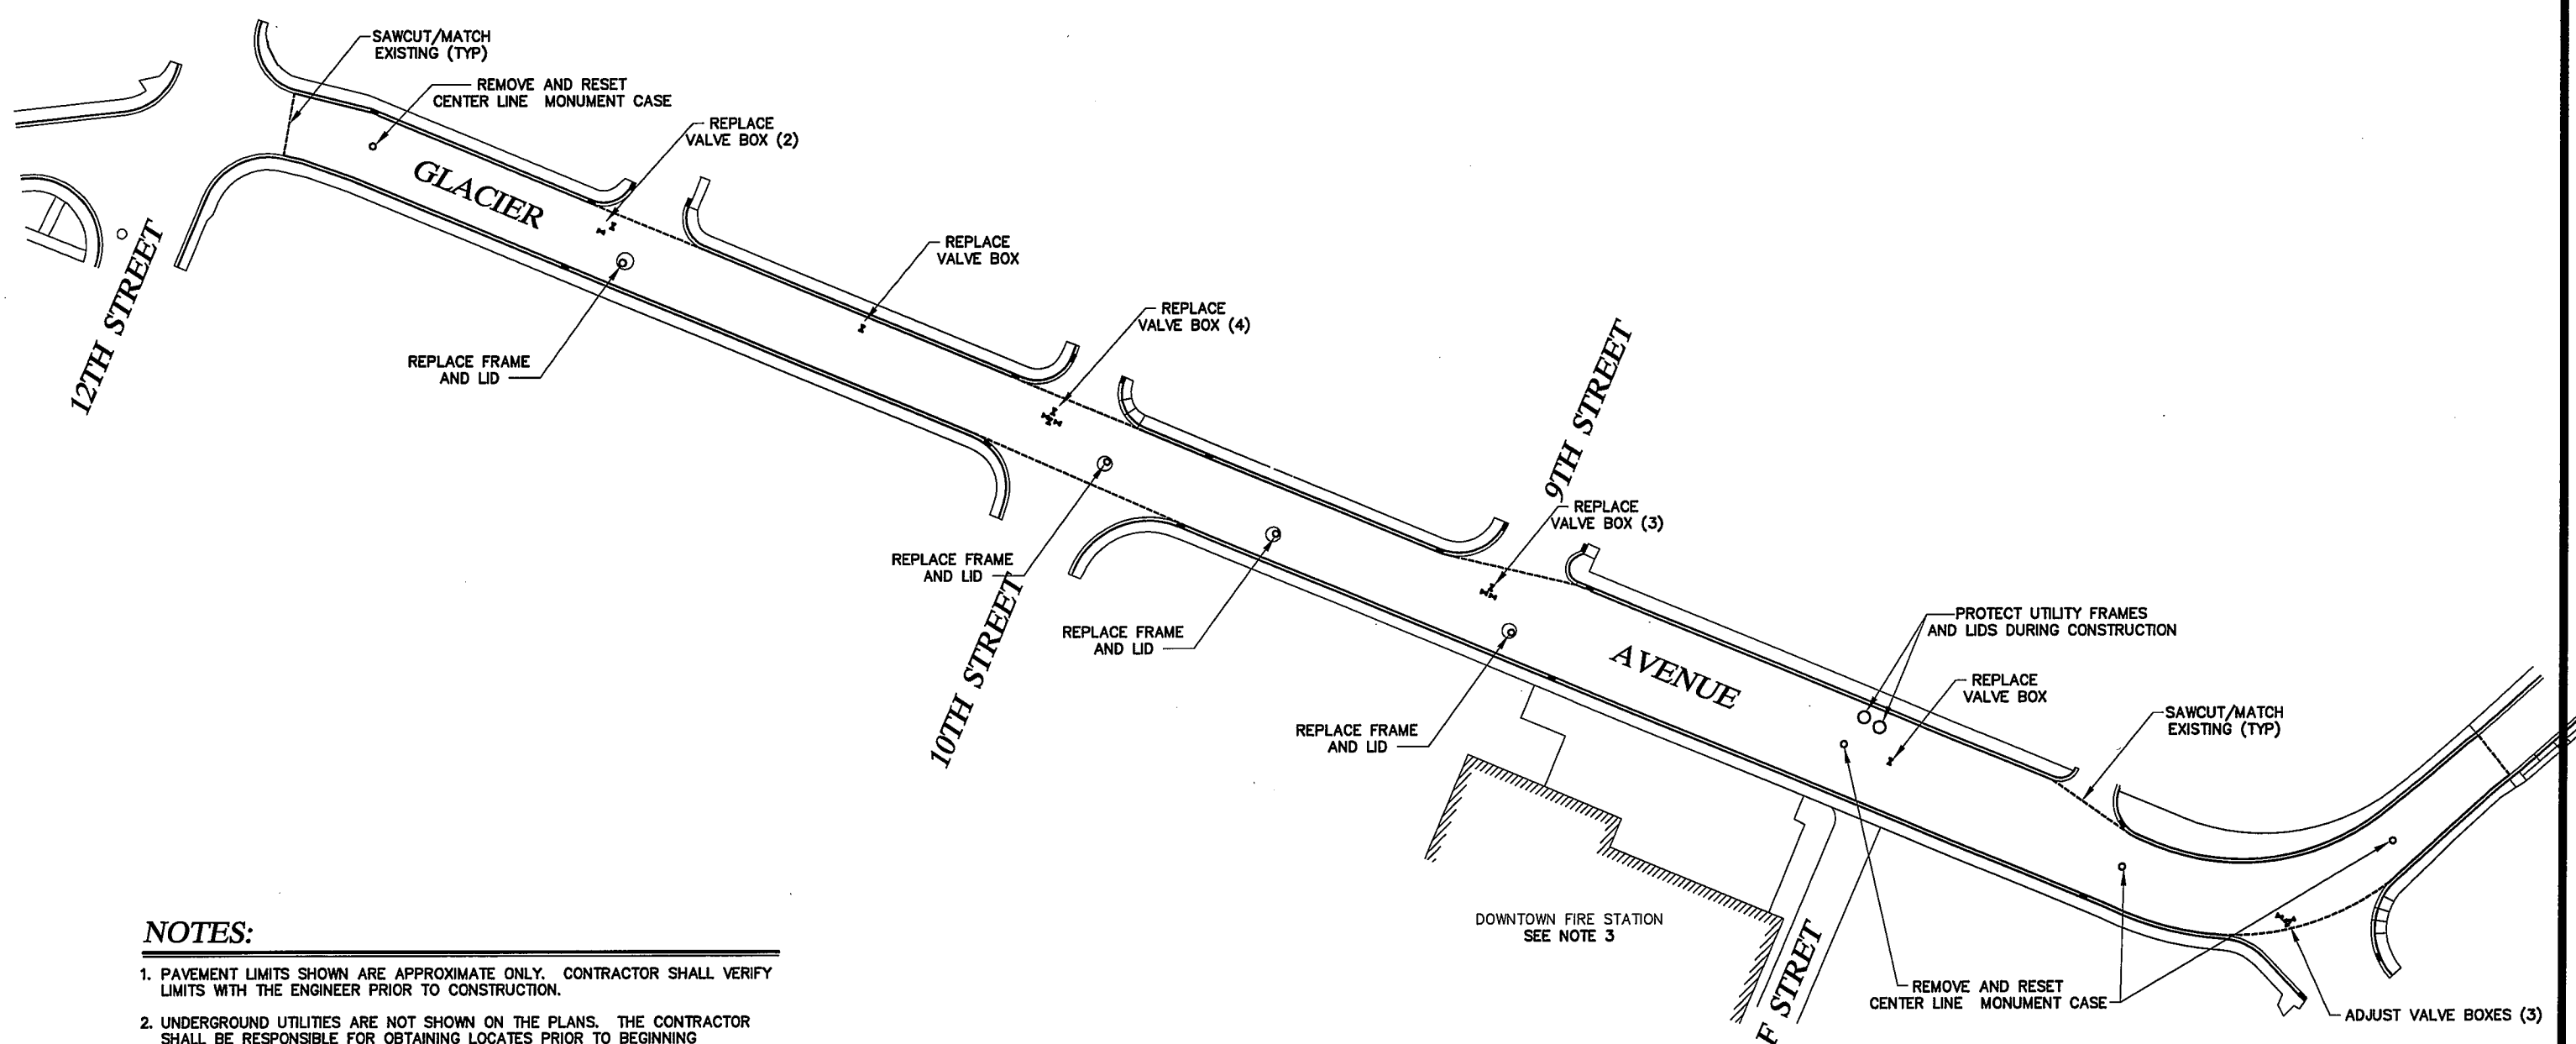


NOTES:

1. PAVEMENT LIMITS SHOWN ARE APPROXIMATE ONLY. CONTRACTOR SHALL VERIFY LIMITS WITH THE ENGINEER PRIOR TO CONSTRUCTION.
2. UNDERGROUND UTILITIES ARE NOT SHOWN ON THE PLANS. THE CONTRACTOR SHALL BE RESPONSIBLE FOR OBTAINING LOCATES PRIOR TO BEGINNING CONSTRUCTION. DIAL BEFORE YOU DIG 586-1333.
3. CONTRACTOR SHALL COORDINATE WITH THE DOWNTOWN FIRE STATION PERSONNEL REGARDING SCHEDULING OF THE WORK AND ACCESS PRIOR AND DURING CONSTRUCTION.

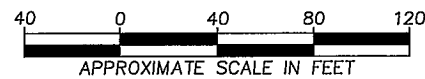

Revisions		
Date	Description	Intls.

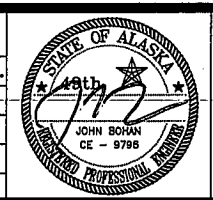


9-8-16 Prepared by:
 CITY AND BOROUGH OF JUNEAU
 ALASKA'S CAPITAL CITY
 ENGINEERING DEPARTMENT

2017 AREA WIDE PAVING
 CONTRACT NO. E17-104


PLAN - GLACIER AVENUE
 DATE: 9/5/16 DRAWN BY: STAFF SCALE: AS SHOWN

SHEET:
 4 of 8

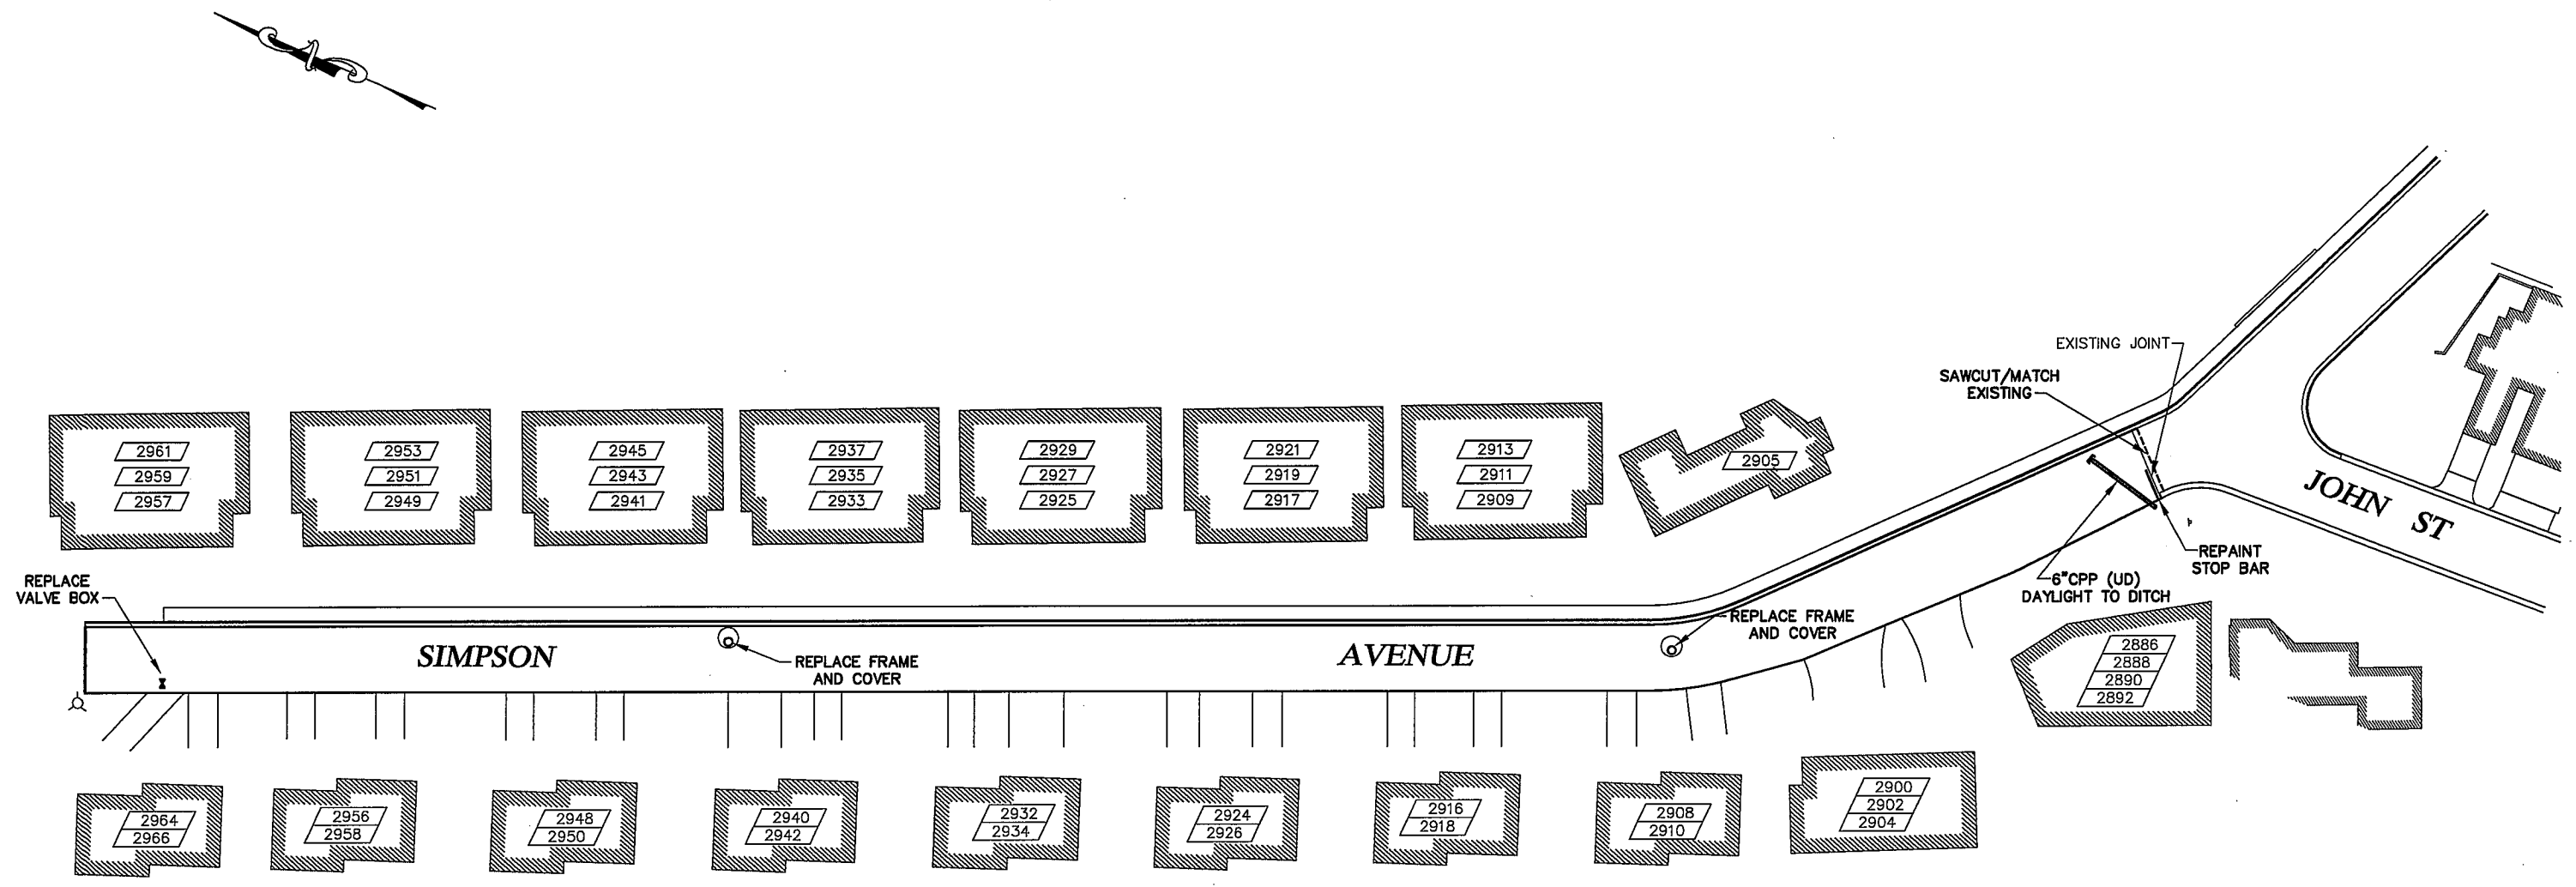


NOTES:

1. PAVEMENT LIMITS SHOWN ARE APPROXIMATE ONLY. CONTRACTOR SHALL VERIFY LIMITS WITH THE ENGINEER PRIOR TO CONSTRUCTION.
2. UNDERGROUND UTILITIES ARE NOT SHOWN ON THE PLANS. THE CONTRACTOR SHALL BE RESPONSIBLE FOR OBTAINING LOCATES PRIOR TO BEGINNING CONSTRUCTION. DIAL BEFORE YOU DIG 586-1333.

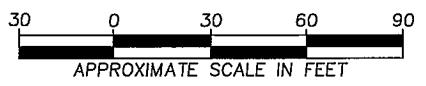

Revisions		
Date	Description	Intls.


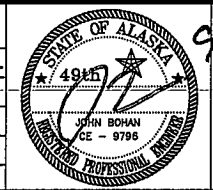


Prepared by:
 CITY AND BOROUGH OF JUNEAU
 ALASKA'S CAPITAL CITY
 ENGINEERING DEPARTMENT

2017 AREA WIDE PAVING
 CONTRACT NO. E17-104


PLAN - SIMPSON AVENUE
 DATE: 9/5/16 DRAWN BY: STAFF SCALE: AS SHOWN

SHEET:
 5 of 8

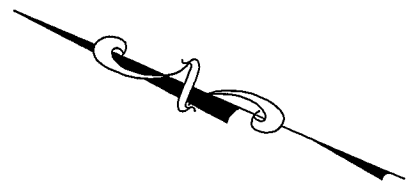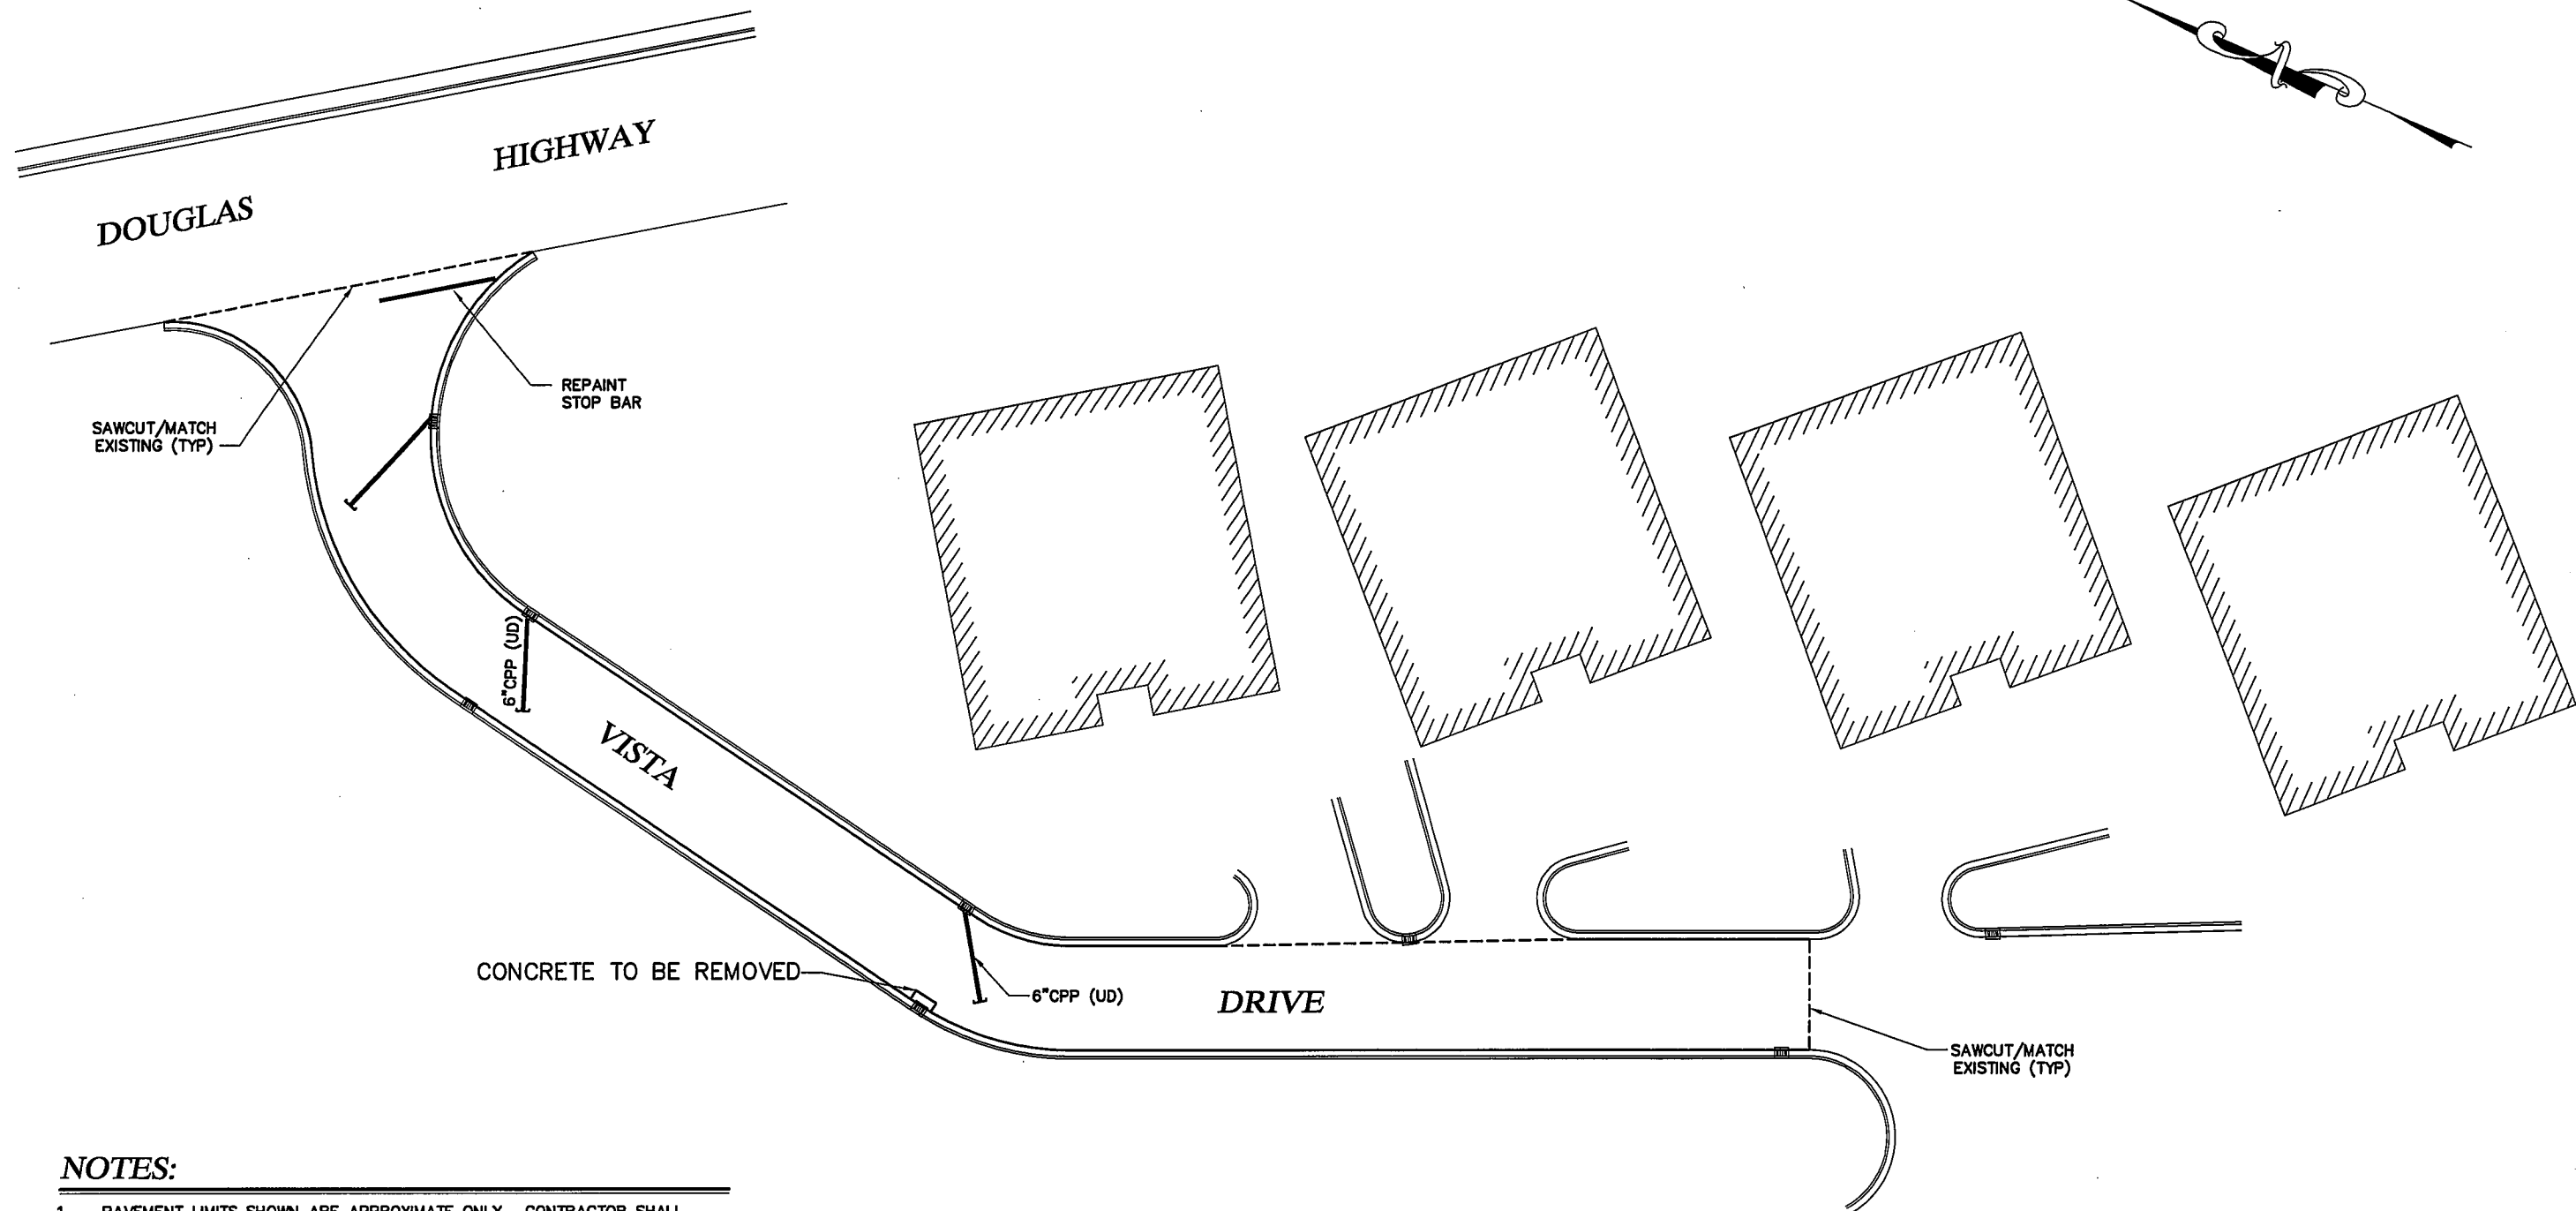


NOTES:

1. PAVEMENT LIMITS SHOWN ARE APPROXIMATE ONLY. CONTRACTOR SHALL VERIFY LIMITS WITH THE ENGINEER PRIOR TO CONSTRUCTION.
2. UNDERGROUND UTILITIES ARE NOT SHOWN ON THE PLANS. THE CONTRACTOR SHALL BE RESPONSIBLE FOR OBTAINING LOCATES PRIOR TO BEGINNING CONSTRUCTION. DIAL BEFORE YOU DIG 586-1333.

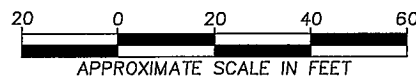

Revisions		
Date	Description	Intls.

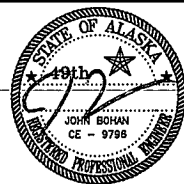

9-8-16
 Prepared by:
 CITY AND BOROUGH OF JUNEAU
 ★ ALASKA'S CAPITAL CITY
 ENGINEERING DEPARTMENT

2017 AREA WIDE PAVING

CONTRACT NO. E17-104


PLAN - VISTA DRIVE

DATE: 9/5/16

DRAWN BY: STAFF


SCALE: AS SHOWN

SHEET:
 6 of 8

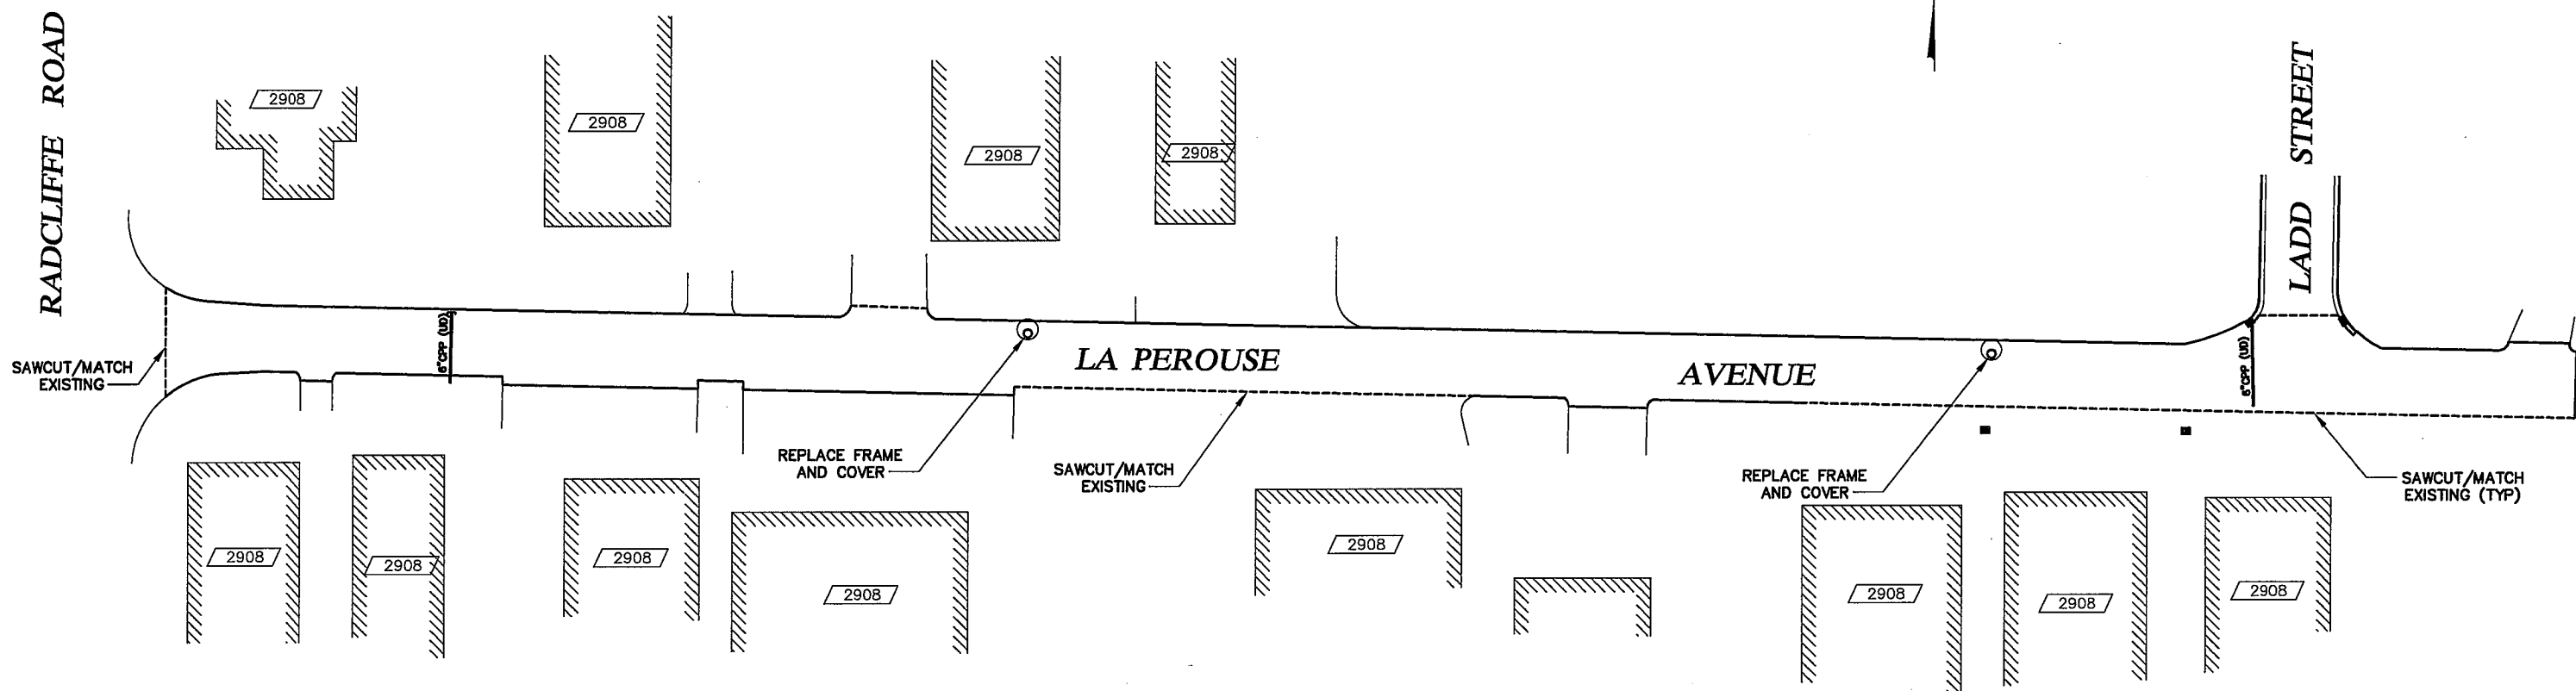


NOTES:

1. PAVEMENT LIMITS SHOWN ARE APPROXIMATE ONLY. CONTRACTOR SHALL VERIFY LIMITS WITH THE ENGINEER PRIOR TO CONSTRUCTION.
2. UNDERGROUND UTILITIES ARE NOT SHOWN ON THE PLANS. THE CONTRACTOR SHALL BE RESPONSIBLE FOR OBTAINING LOCATES PRIOR TO BEGINNING CONSTRUCTION. DIAL BEFORE YOU DIG 586-1333.

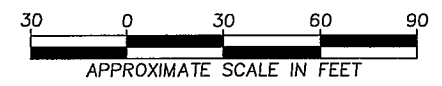

Revisions		
Date	Description	Intls.

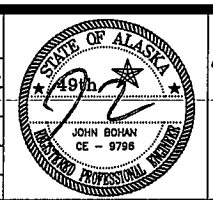


Prepared by:
 CITY AND BOROUGH OF JUNEAU
 ★ ALASKA'S CAPITAL CITY
 ENGINEERING DEPARTMENT

2017 AREA WIDE PAVING
 CONTRACT NO. E17-104

PLAN - LA PEROUSE AVENUE

DATE: 9/5/16 DRAWN BY: STAFF SCALE: AS SHOWN

SHEET:
 7 of 8

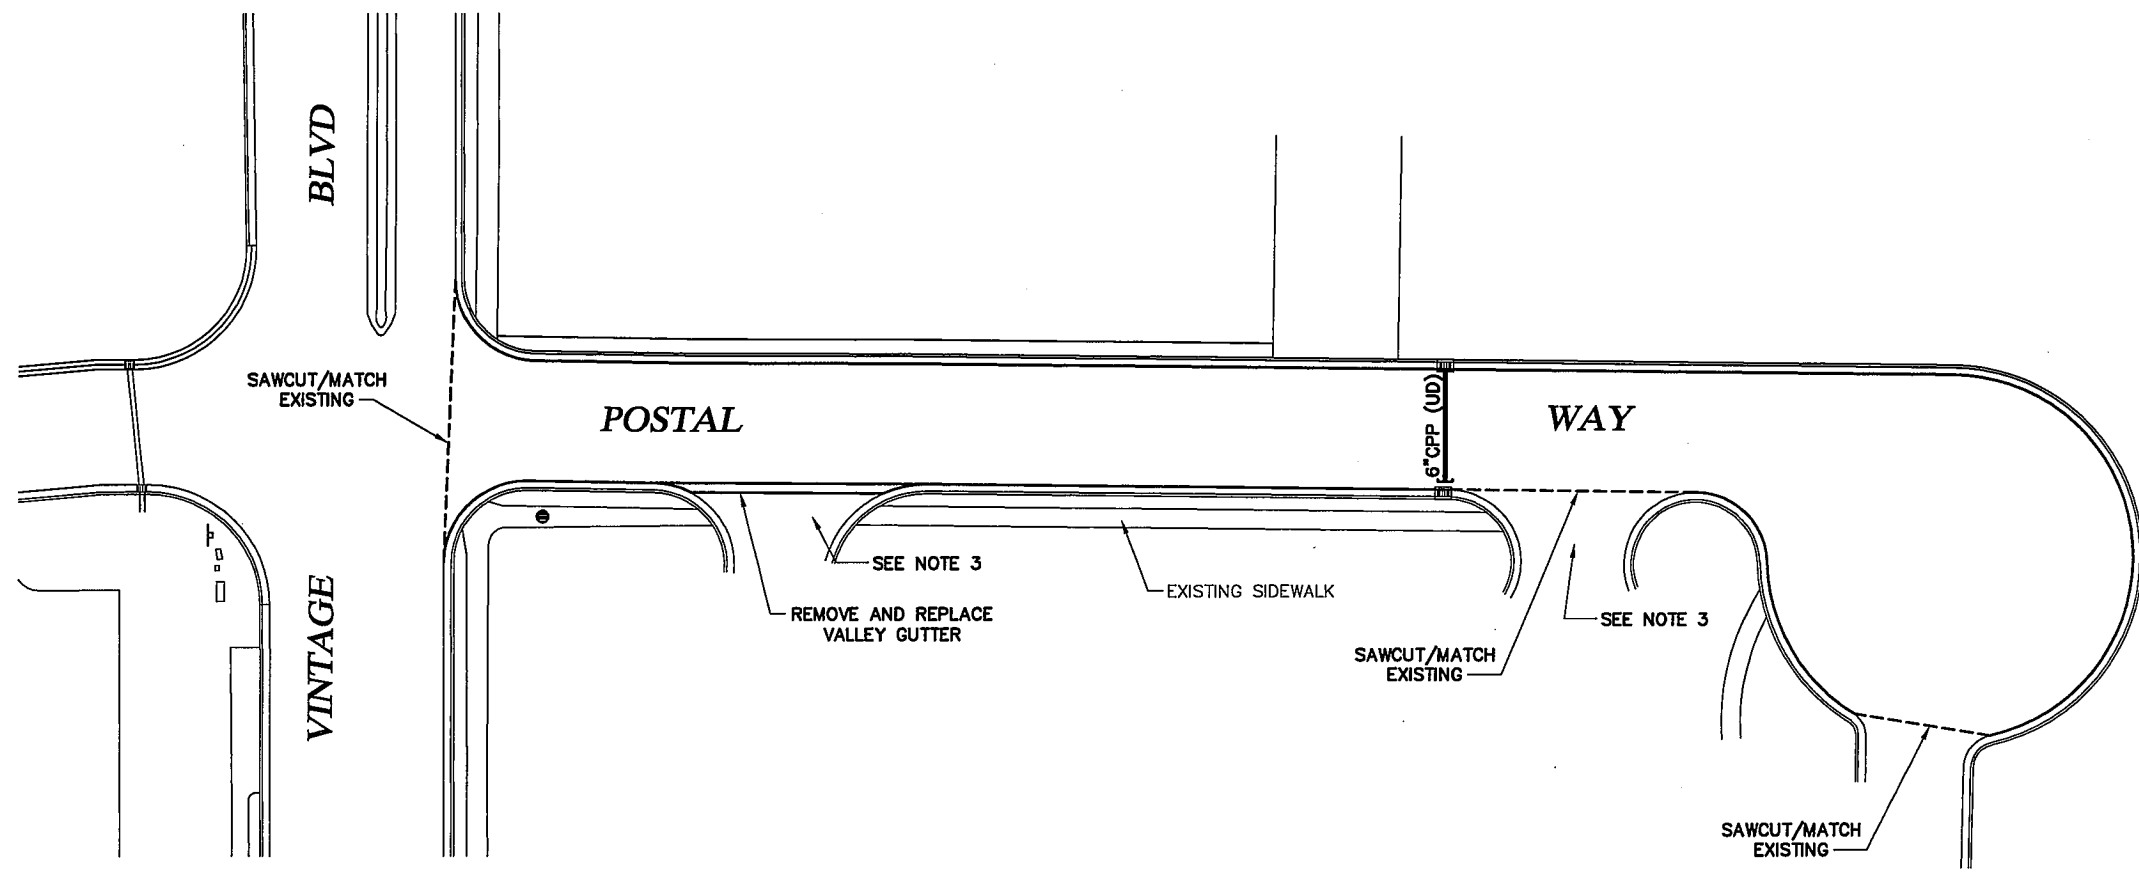


NOTES:


1. PAVEMENT LIMITS SHOWN ARE APPROXIMATE ONLY. CONTRACTOR SHALL VERIFY LIMITS WITH THE ENGINEER PRIOR TO CONSTRUCTION.
2. UNDERGROUND UTILITIES ARE NOT SHOWN ON THE PLANS. THE CONTRACTOR SHALL BE RESPONSIBLE FOR OBTAINING LOCATES PRIOR TO BEGINNING CONSTRUCTION. DIAL BEFORE YOU DIG 586-1333.
3. CONTRACTOR SHALL COORDINATE WITH POST OFFICE PERSONNEL AND THE RIVERBEND HOUSING MANAGEMENT REGARDING WORK SCHEDULING AND ACCESS PRIOR AND DURING CONSTRUCTION.

US POST OFFICE
MENDENHALL BRANCH

RIVERBEND HOUSING
SEE NOTE 3

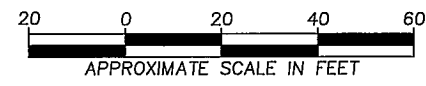

Revisions		
Date	Description	Intls.

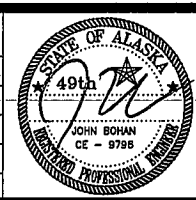

9376
Prepared by:
CITY AND BOROUGH OF JUNEAU
★ ALASKA'S CAPITAL CITY
ENGINEERING DEPARTMENT

2017 AREA WIDE PAVING
CONTRACT NO. E17-104

PLAN - POSTAL WAY
DATE: 9/5/16 DRAWN BY: STAFF SCALE: AS SHOWN

SHEET:
8 of 8