


CONSTRUCTION NOTES:

- PROJECT LIMITS: WORK AND CONTRACTOR ACCESS SHALL BE LIMITED TO BALLROOM AREAS DEFINED ON THIS SHEET EXCEPT FOR CONTRACTOR RESTROOM ACCESS.
- EXISTING FLOOR: WOOD FLOORING HAS BEEN REMOVED BY OWNER IN BALLROOM 3. REMOVE WOOD FLOORING FROM BALLROOMS 1 AND 2 AND ALL ASSOCIATED SUPPORT SPACES/CLOSETS, AND EXISTING WOOD FLOORING ADHESIVE FROM BALLROOMS 1, 2 AND 3 AND ALL ASSOCIATED SUPPORT SPACES/CLOSETS. ADHESIVE REMOVAL TO OCCUR THROUGH MECHANICAL MEANS AS A PART OF THE PREPARATION WORK DESCRIBED IN SECTION 030134.
- REMOVE, REPLACE AND RESET FLOOR CLEAN-OUT COVER (6" COVER) WHERE OCCURS. ASSUME (2) LOCATIONS. MFR: ZURN ZN1400 6" OR EQUAL, BRASS CLEAN OUT, ADJUSTABLE FLUSH FLOOR FITTING.
- ONLY EXISTING CONTROL JOINTS AND CRACKS WHICH ARE VISIBLE AS A RESULT OF LIMITED OWNER DEMOLITION ARE SHOWN ON THIS DRAWING. ANTICIPATE ADDITIONAL CONTROL JOINTS AND CRACKS. ROUTE AND FILL ALL CONTROL JOINTS AND CRACKS PER 1/A2 AND SECTION 030134 "CONCRETE SURFACE PREPARATION, PATCHING AND RAMPS".



09/29/2016

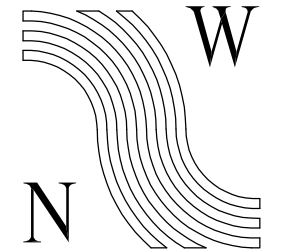

NorthWind Architects LLC

126 Seward Street
Juneau, AK 99801
907.586.6150

CONSTRUCTION DOCUMENTS
CENTENNIAL HALL FLOOR RENOVATION
CITY & BOROUGH OF JUNEAU
CONTRACT # BE 17-260

SHEET TITLE
OVERALL BALLROOM PLAN

REVISED 15 APRIL, 2017
DWG: DH

REVISED 31 MARCH, 2017
DWG: DH


REVISED 10 JANUARY, 2017
DWG: DH

DATE: OCTOBER 2016
CHECKED BY: GRG
DRAWN: GRG

SHEET #


A1

1 OVERALL BALLROOM PLAN
1/16" = 1'-0"

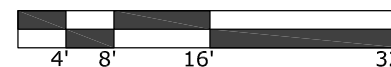




09/29/2016

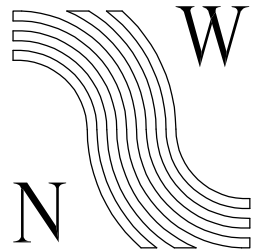


**NorthWind
Architects LLC**

126 Seward Street
Juneau, AK 99801
907.586.6150

CONSTRUCTION DOCUMENTS
**CENTENNIAL HALL
FLOOR RENOVATION**
CITY & BOROUGH OF JUNEAU
CONTRACT # BE 17-260

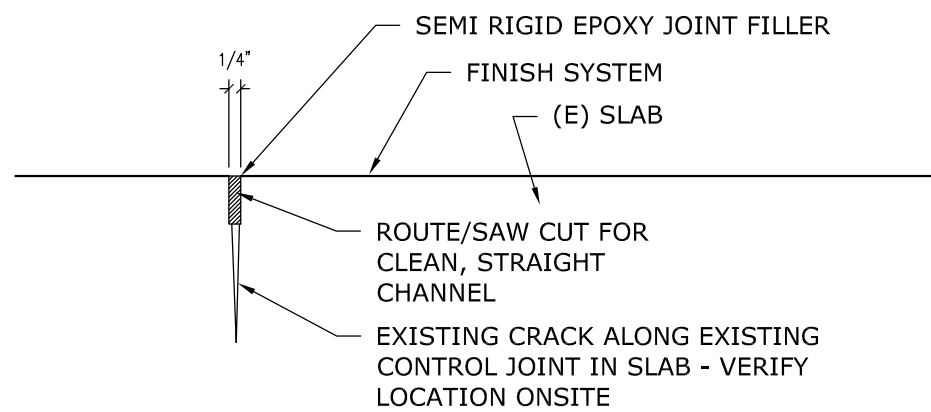

1 CONTROL JOINTS AND CRACKS
3" = 1'-0"

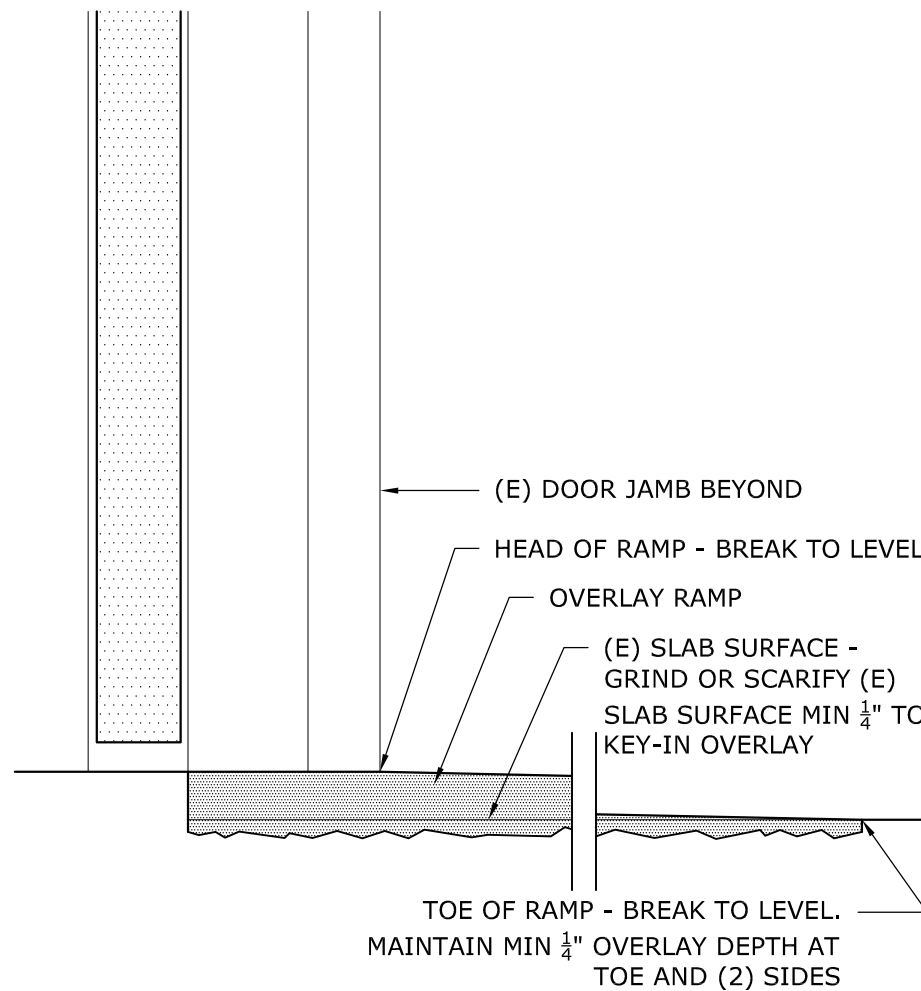

2 RAMPS
3" = 1'-0"

REVISED 31 MARCH, 2017
DWG: DH

REVISED 10 JANUARY, 2017
DWG: DH

SHEET TITLE:
FLOOR &
WALL
DETAILS

DATE: OCTOBER 2016
CHECKED BY: GRG
DRAWN: GRG

SHEET #

A2