



## ADDENDUM TO THE CONTRACT

for the

### Retaining Wall Cleaning and Sealing 2017 Contract No. BE17-254

**ADDENDUM NO.:** ONE

**CURRENT DEADLINE FOR BIDS:**  
September 22, 2017

**PREVIOUS ADDENDA:** NONE

**ISSUED BY:** City and Borough of Juneau  
ENGINEERING DEPARTMENT  
155 South Seward Street  
Juneau, Alaska 99801

**DATE ADDENDUM ISSUED:** September 18, 2017

The following items of the contract are modified as herein indicated. All other items remain the same. This addendum has been issued and is posted online. Please refer to the CBJ Engineering Contracts Division webpage at: <http://www.juneau.org/engineering ftp/contracts/Contracts.php>

#### **SPECIAL PROVISIONS:**

Item No.1 SECTION 7190 WATER REPELLENTS, PART 1 - GENERAL, 1.1 THE REQUIREMENT, Paragraph A. **Delete** in its entirety and **replace** with the following:

A. The CONTRACTOR shall clean and apply a water repellent penetrating chemical treatment to all exterior exposed surfaces of the concrete block retaining walls at the following locations:

Juneau:

• Alder Avenue	1260.0 ±SF
• Behrends Avenue	1135.0 ±SF
• East Street	250.0 ±SF
• Evergreen Avenue	503.0 ±SF
• Gastineau Avenue	5200.0 ±SF
• Hemlock Street	814.0 ±SF
• Highland Drive	833.0 ±SF
• Judy Lane	335.0 ±SF
• Parks Street	690.0 ±SF


TOTAL 11020.0 ±SF

#### **DRAWINGS:**

Item No. 1 **Replace** Sheet No. 1 Juneau Area Wide **with** attached Sheet No. 1 Juneau Area Wide, labeled Addendum No. 1, dated September 18, 2017.

By:   
Greg Smith,  
Contract Administrator

Total number of pages contained within this Addendum: 2

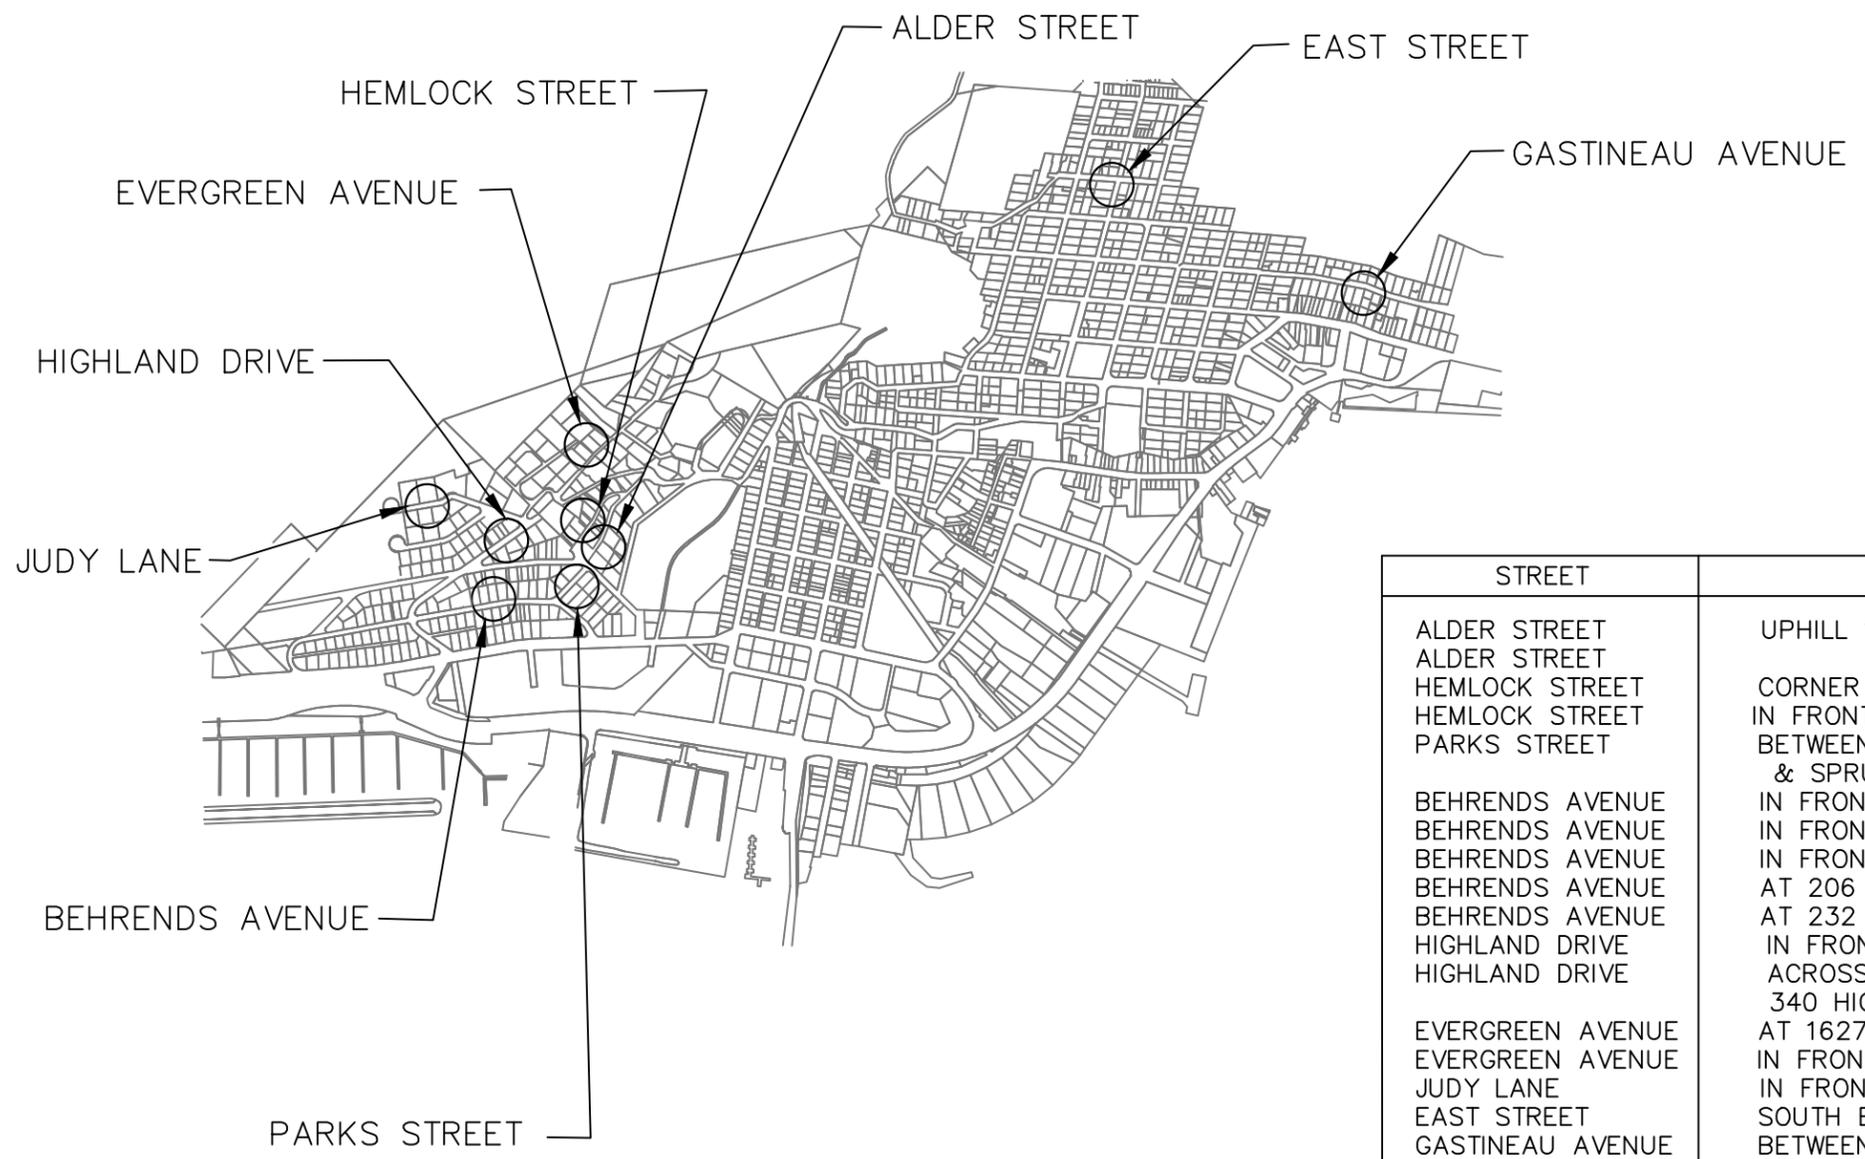

STREET	LOCATION	AREA
ALDER STREET	UPHILL SIDE OF ALDER	430.0 SF
ALDER STREET		830.0 SF
HEMLOCK STREET	CORNER OF HEMLOCK AND ALDER	374.0 SF
HEMLOCK STREET	IN FRONT OF 590 HEMLOCK STREET	440.0 SF
PARKS STREET	BETWEEN BEHREND'S AVENUE & SPRUCE STREET	690.0 SF
BEHREND'S AVENUE	IN FRONT OF 124 AND 128 BEHREND'S AVE	274.0 SF
BEHREND'S AVENUE	IN FRONT OF 132 AND 136 BEHREND'S AVE	155.0 SF
BEHREND'S AVENUE	IN FRONT OF 140 AND 156 BEHREND'S AVE	388.0 SF
BEHREND'S AVENUE	AT 206 BEHREND'S	90.0 SF
BEHREND'S AVENUE	AT 232 BEHREND'S	228.0 SF
HIGHLAND DRIVE	IN FRONT OF 301 HIGHLAND DRIVE	113.0 SF
HIGHLAND DRIVE	ACROSS THE STREET FROM 340 HIGHLAND DRIVE	720.0 SF
EVERGREEN AVENUE	AT 1627 EVERGREEN AVENUE	300.0 SF
EVERGREEN AVENUE	IN FRONT OF 1670 EVERGREEN AVE	203.0 SF
JUDY LANE	IN FRONT OF 328 JUDY LANE	335.0 SF
EAST STREET	SOUTH END OF EAST STREET	250.0 SF
GASTINEAU AVENUE	BETWEEN 112 & 142 GASTINEAU & 192 GASTINEAU & BULGER WAY	5200.0 SF
	TOTAL	11020.0 SF

Revisions		
Date	Description	Intls.

Prepared by:  

**CITY AND BOROUGH OF JUNEAU**  
 ★ **ALASKA'S CAPITAL CITY**  
**ENGINEERING DEPARTMENT**

**RETAINING WALLS CLEANING  
 AND SEALING 2017  
 CONTRACT NO BE17-254**

**Addendum No. 1 9/18/17  
 JUNEAU AREA WIDE**

DAGE: 12/23/15      DRAWN BY: STAFF      SCALE: NTS

SHEET:  
 1 of 1