



ADDENDUM TO THE CONTRACT

for the

**McGinnis Subdivision Paving
Phase III – Steelhead Street
Contract No. BE18-140**

ADDENDUM NO.: ONE

**CURRENT DEADLINE FOR BIDS:
February 15, 2018**

PREVIOUS ADDENDA: NONE

ISSUED BY: City and Borough of Juneau
ENGINEERING DEPARTMENT
155 South Seward Street
Juneau, Alaska 99801

DATE ADDENDUM ISSUED: February 6, 2018

The following items of the contract are modified as herein indicated. All other items remain the same. This addendum has been issued and is posted online. Please refer to the CBJ Engineering Contracts Division webpage at: <http://www.juneau.org/engineering ftp/contracts/Contracts.php>

DRAWINGS:

- Item No. 1 **Replace** Sheet 7A HORIZONTAL AND VERTICAL CONTROL CURB AND GUTTER LAYOUT AND GRADES MENDENHALL LOOP ROAD TO STA "S" 13+00 with attached labeled Addendum No. 1.
- Item No. 2 **Replace** Sheet 8A HORIZONTAL AND VERTICAL CONTROL CURB AND GUTTER LAYOUT AND GRADES STA "S" 13+00 TO STA "S" 15+50, with attached labeled Addendum No. 1.
- Item No. 3 **Replace** Sheet 9A HORIZONTAL AND VERTICAL CONTROL CURB AND GUTTER LAYOUT AND GRADES STA "S" 13+00 TO STA "S" 15+50, with attached labeled Addendum No. 1.
- Item No. 4 **Replace** Sheet 10A HORIZONTAL AND VERTICAL CONTROL CUTB AND GUTTER LAYOUT AND GRADES STA "S" 18+25 "S" 21+00, with attached labeled Addendum No. 1.
- Item No. 5 **Replace** Sheet 11A HORIZONTAL AND VERTICAL CONTROL CURB AND GUTTER LAYOUT AND GRADES STA "S" 21+00 TO EOP.

By:

A handwritten signature in blue ink, appearing to read "Greg Smith".


Greg Smith,
Contract Administrator

NOTES


1. STATIONS, OFFSETS, ELEVATIONS AND CURVE INFORMATION ALONG CURBING ARE TO TOP BACK OF CURB (TBC), UNLESS OTHERWISE NOTED. TOP OF PAVEMENT ARE TP. TOP OF SIDEWALK ARE TSW.
2. SEE TYPICAL SECTIONS FOR OTHER GRADING INFORMATION.
3. ESTABLISH VERTICAL CURVES AS NECESSARY FOR A SMOOTH ALIGNMENT (NO ANGLE POINTS) BY VISUALLY ALIGNING TOP OF CURB THROUGH VERTICAL CONTROL POINTS.
4. SHADED SECTIONS SHOW LIMITS OF FULL DRIVEWAY DEPRESSIONS.
5. SEE PROFILE SHEETS FOR GRADING ALONG CONTROL LINE.
6. UNLESS OTHERWISE SHOWN, SEE TYPICAL SECTIONS FOR CROSS-SLOPES.

VERTICAL CONTROL		
TBM No.	ELEVATION	DESCRIPTION
A	66.21	MOST NORTH BOLT ON TOP FLANGE OF FH AT MENDENHALL LOOP ROAD & STEELHEAD STREET INTERSECTION
B	63.00	MOST EAST BOLT WITH AN "X" ON TOP FLANGE OF FH AT SILVER STREET & STEEHEAD STREET INTERSECTION

CURVE TABLE				
CURVE No.	LENGTH	RADIUS	DELTA	CHORD BEARING & DISTANCE
C1	28.64	30.00	54°41'23"	N59°56'56"W - 27.56
C2	37.64	245.00	8°48'10"	S31°36'03"E - 37.60
C3	50.43	30.00	96°18'44"	S13°53'56"W - 44.70
C4	39.21	4500.00	0°29'57"	S35°45'10"E - 39.21
C5	308.13	6000.00	2°56'33"	S36°58'27"E - 308.09

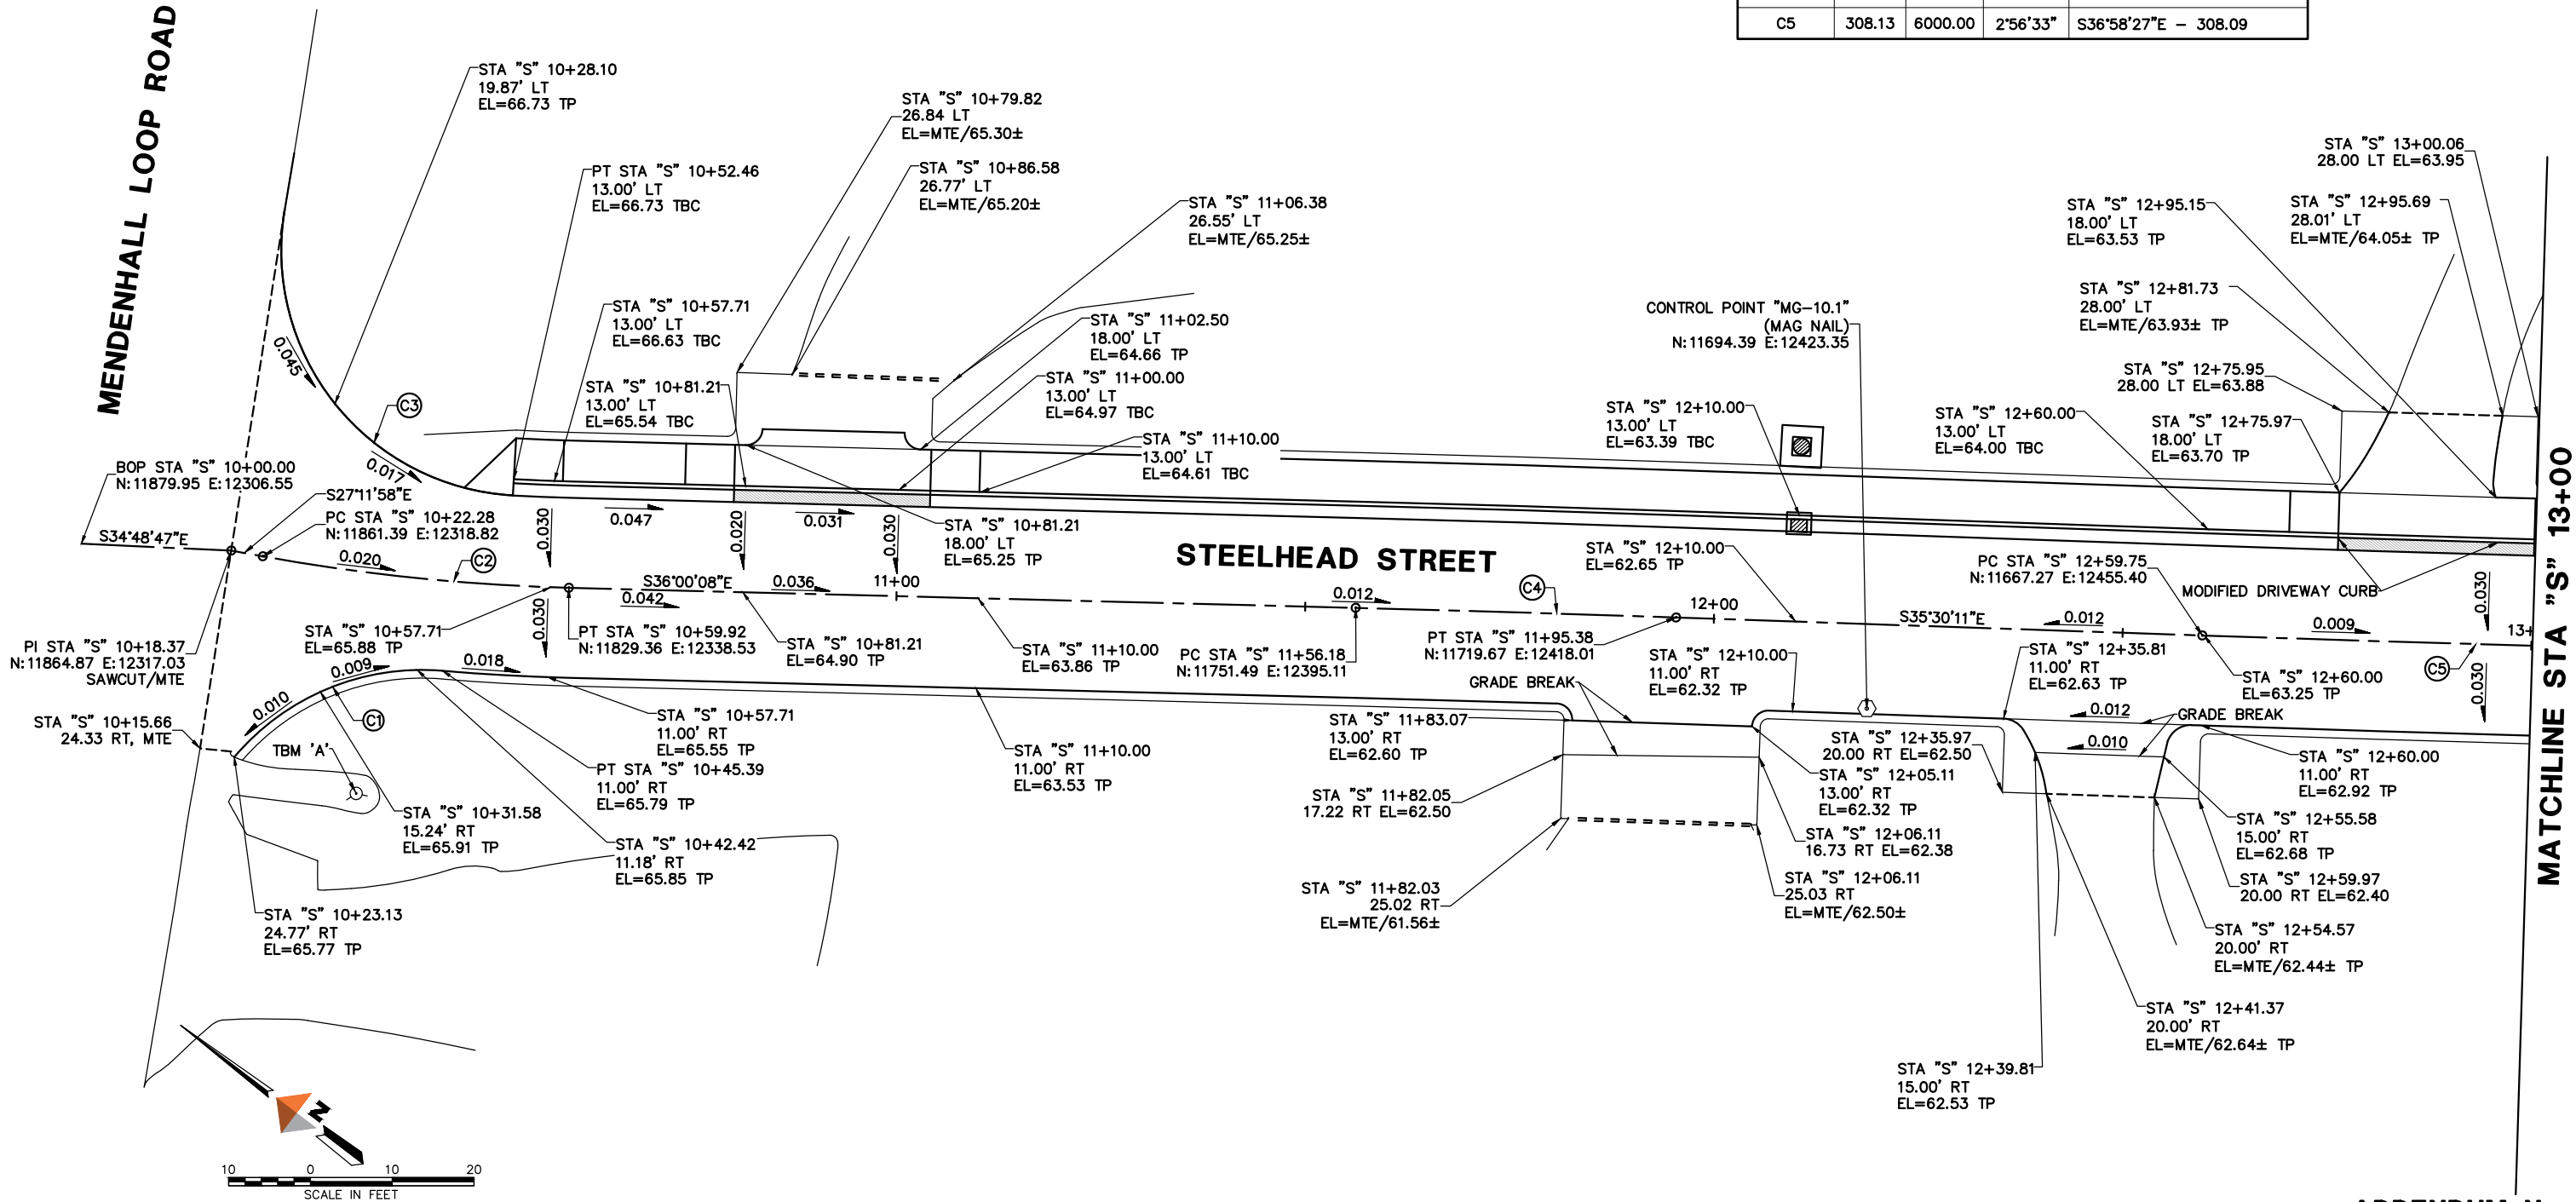

ADDENDUM No. 1

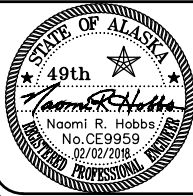

Consulting Engineers • Land Surveyors • Construction Administration

JOB No. J70784.04 DRAWN BY: STAFF DESIGNED BY: STAFF CHECKED BY: STAFF DATE: FEB. 2018

PLANS DEVELOPED BY:
DOWL
5368 COMMERCIAL BOULEVARD
JUNEAU, ALASKA 99801
907-780-3533
AECL848



MCGINNIS SUBDIVISION PAVING,
PHASE III - STEELHEAD STREET
CONTRACT NO. BE18-140

HORIZONTAL AND VERTICAL CONTROL
CURB AND GUTTER LAYOUT AND GRADES
MENDENHALL LOOP ROAD
TO STA "S" 13+00

SHEET NO.

7A
of
19


NOTES

1. STATIONS, OFFSETS, ELEVATIONS AND CURVE INFORMATION ALONG CURBING ARE TO TOP BACK OF CURB (TBC), UNLESS OTHERWISE NOTED. TOP OF PAVEMENT ARE TP. TOP OF SIDEWALK ARE TSW.
2. SEE TYPICAL SECTIONS FOR OTHER GRADING INFORMATION.
3. ESTABLISH VERTICAL CURVES AS NECESSARY FOR A SMOOTH ALIGNMENT (NO ANGLE POINTS) BY VISUALLY ALIGNING TOP OF CURB THROUGH VERTICAL CONTROL POINTS.
4. SHADED SECTIONS SHOW LIMITS OF FULL DRIVEWAY DEPRESSIONS.
5. SEE PROFILE SHEETS FOR GRADING ALONG CONTROL LINE.
6. UNLESS OTHERWISE SHOWN, SEE TYPICAL SECTIONS FOR CROSS-SLOPES.


CURVE TABLE				
CURVE No.	LENGTH	RADIUS	DELTA	CHORD BEARING & DISTANCE
C5	308.13	6000.00	2°56'33"	S36°58'27"E - 308.09

MATCHLINE STA "S" 13+00

MATCHLINE STA "S" 15+50

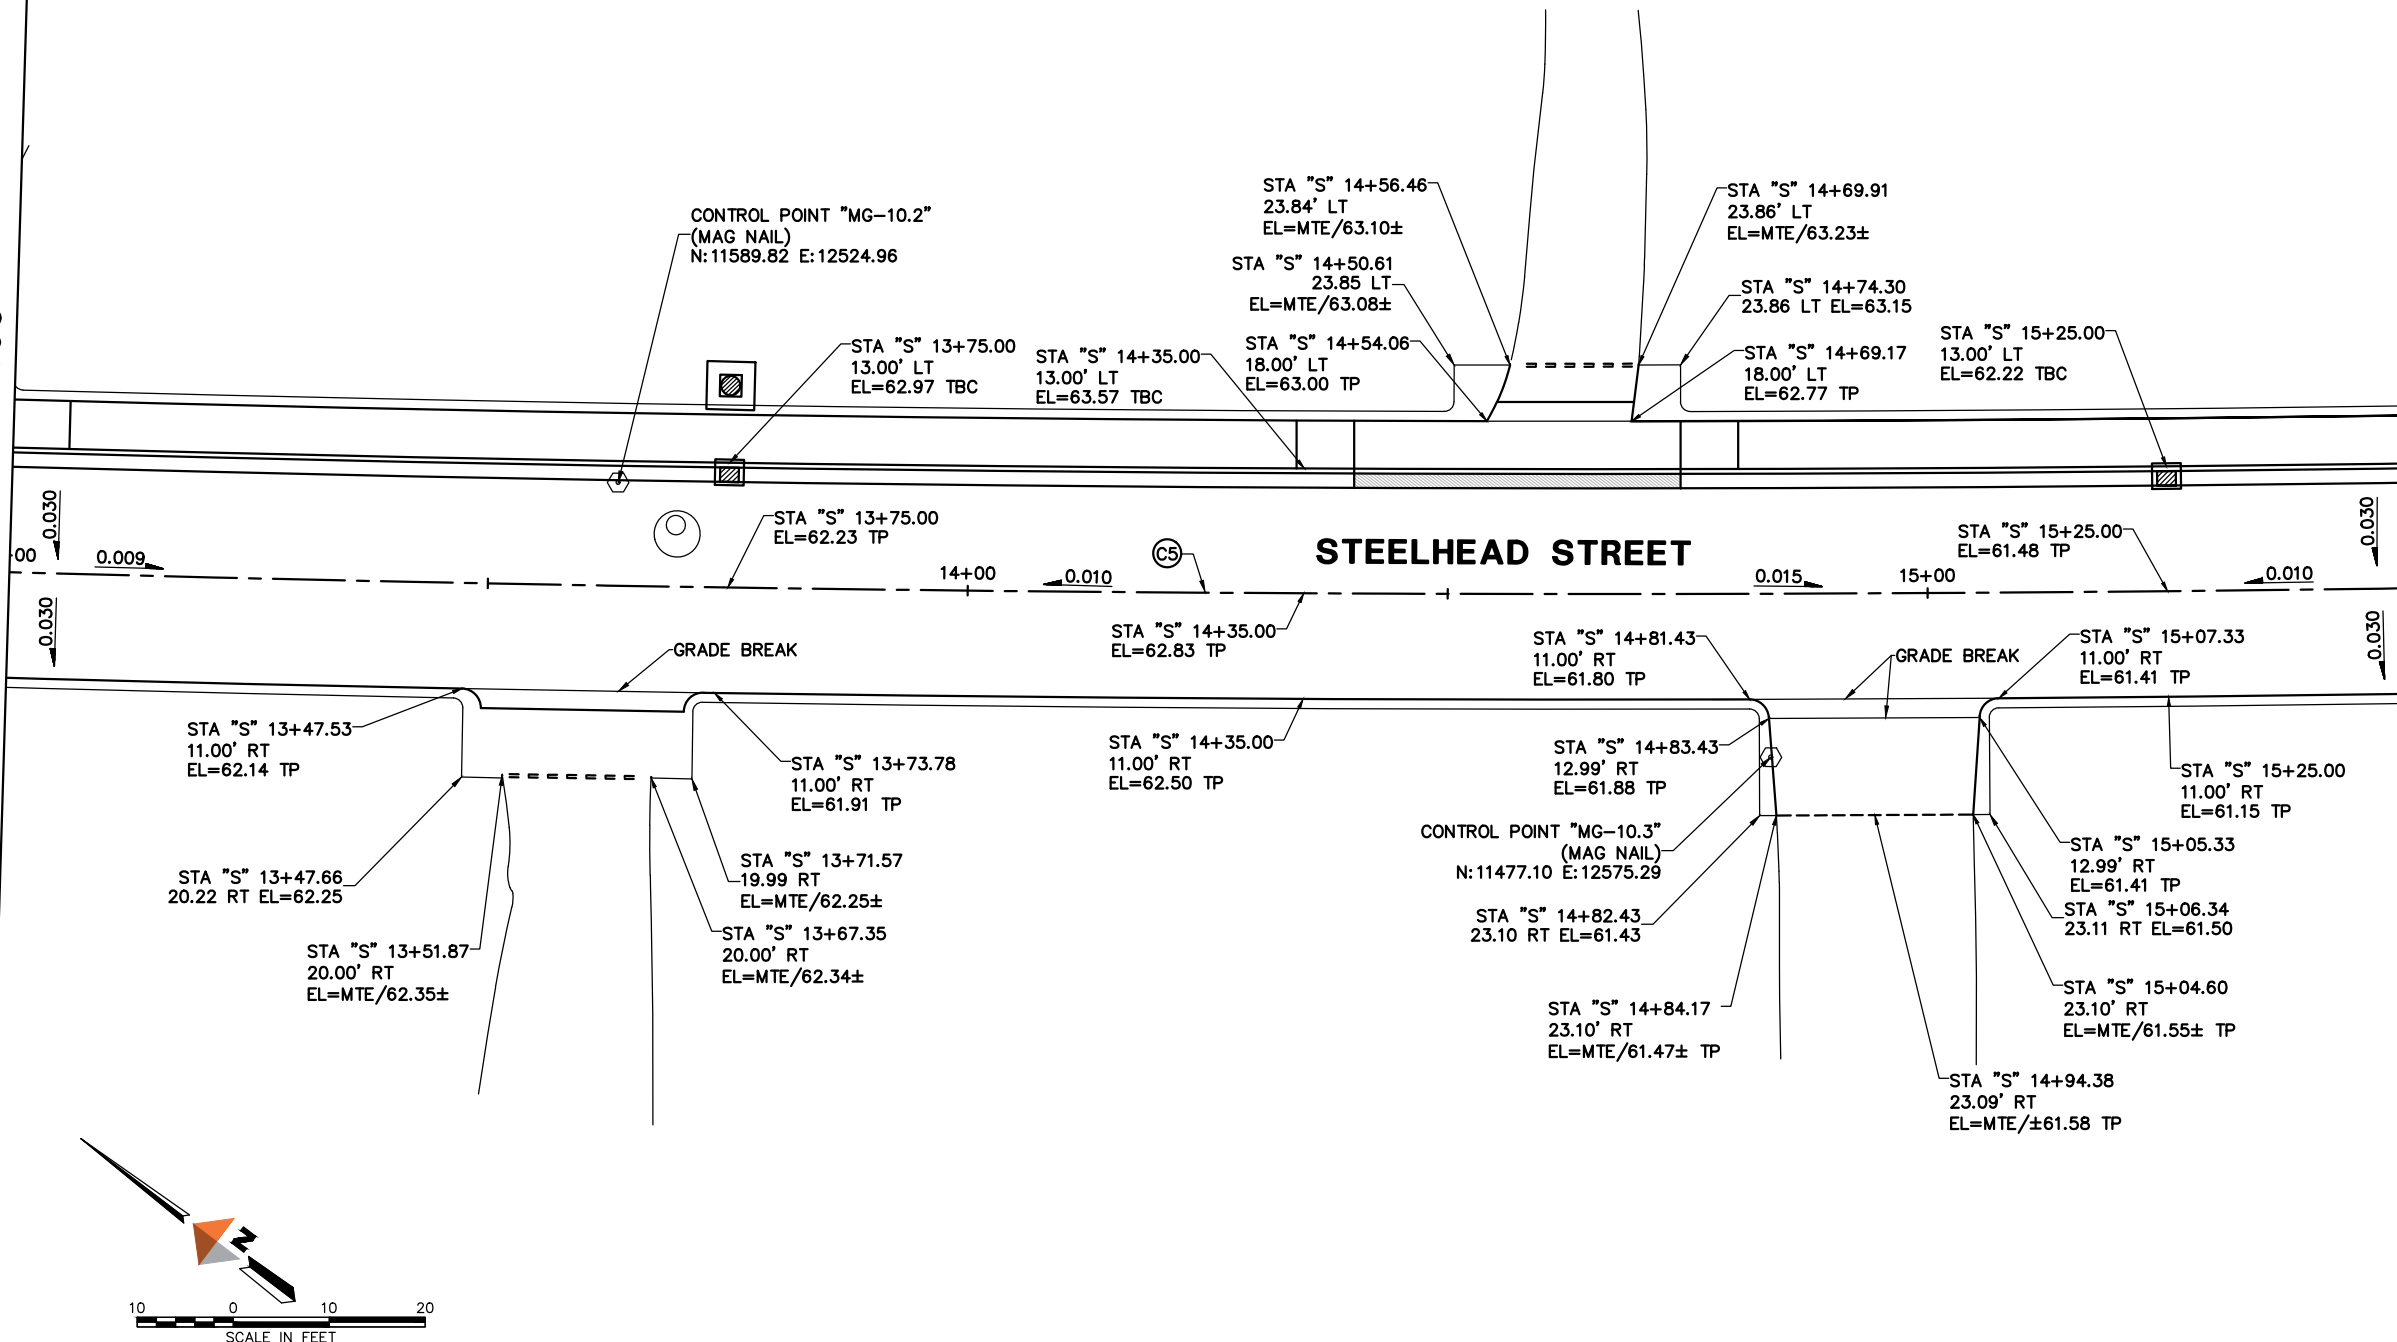

ADDENDUM No. 1

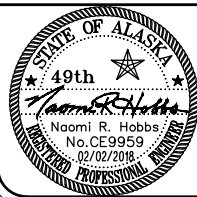

PLANS DEVELOPED BY:
DOWL
5368 COMMERCIAL BOULEVARD
JUNEAU, ALASKA 99801
907-780-3533
AECL848

Consulting Engineers • Land Surveyors • Construction Administration

JOB No. J70784.04 DRAWN BY: STAFF DESIGNED BY: STAFF CHECKED BY: STAFF DATE: FEB. 2018



**MCGINNIS SUBDIVISION PAVING,
PHASE III - STEELHEAD STREET
CONTRACT NO. BE18-140**

**HORIZONTAL AND VERTICAL CONTROL
CURB AND GUTTER LAYOUT AND GRADES
STA "S" 13+00 TO STA "S" 15+50**

SHEET NO.

8A
of
19

NOTES


- 1. STATIONS, OFFSETS, ELEVATIONS AND CURVE INFORMATION ALONG CURBING ARE TO TOP BACK OF CURB (TBC), UNLESS OTHERWISE NOTED. TOP OF PAVEMENT ARE TP. TOP OF SIDEWALK ARE TSW.
- 2. SEE TYPICAL SECTIONS FOR OTHER GRADING INFORMATION.
- 3. ESTABLISH VERTICAL CURVES AS NECESSARY FOR A SMOOTH ALIGNMENT (NO ANGLE POINTS) BY VISUALLY ALIGNING TOP OF CURB THROUGH VERTICAL CONTROL POINTS.
- 4. SHADED SECTIONS SHOW LIMITS OF FULL DRIVEWAY DEPRESSIONS.
- 5. SEE PROFILE SHEETS FOR GRADING ALONG CONTROL LINE.
- 6. UNLESS OTHERWISE SHOWN, SEE TYPICAL SECTIONS FOR CROSS-SLOPES.

VERTICAL CONTROL		
TBM No.	ELEVATION	DESCRIPTION
A	66.21	MOST NORTH BOLT ON TOP FLANGE OF FH AT MENDENHALL LOOP ROAD & STEELHEAD STREET INTERSECTION
B	63.00	MOST EAST BOLT WITH AN "X" ON TOP FLANGE OF FH AT SILVER STREET & STEEHEAD STREET INTERSECTION


CURVE TABLE				
CURVE No.	LENGTH	RADIUS	DELTA	CHORD BEARING & DISTANCE
C5	308.13	6000.00	2°56'33"	S36°58'27"E - 308.09
C6	39.04	28.00	79°52'55"	N78°23'12"W - 35.95
C7	46.60	28.00	95°20'51"	S04°23'12"W - 41.40
C8	39.81	30.00	76°02'16"	N81°59'05"W - 36.96
C9	45.72	30.00	87°19'37"	N05°13'05"E - 41.43
C10	23.14	200.00	6°37'49"	S41°45'38"E - 23.13
C11	142.24	2000.00	4°04'30"	S43°02'18"E - 142.21

MATCHLINE STA "S" 15+50

MATCHLINE STA "S" 18+25

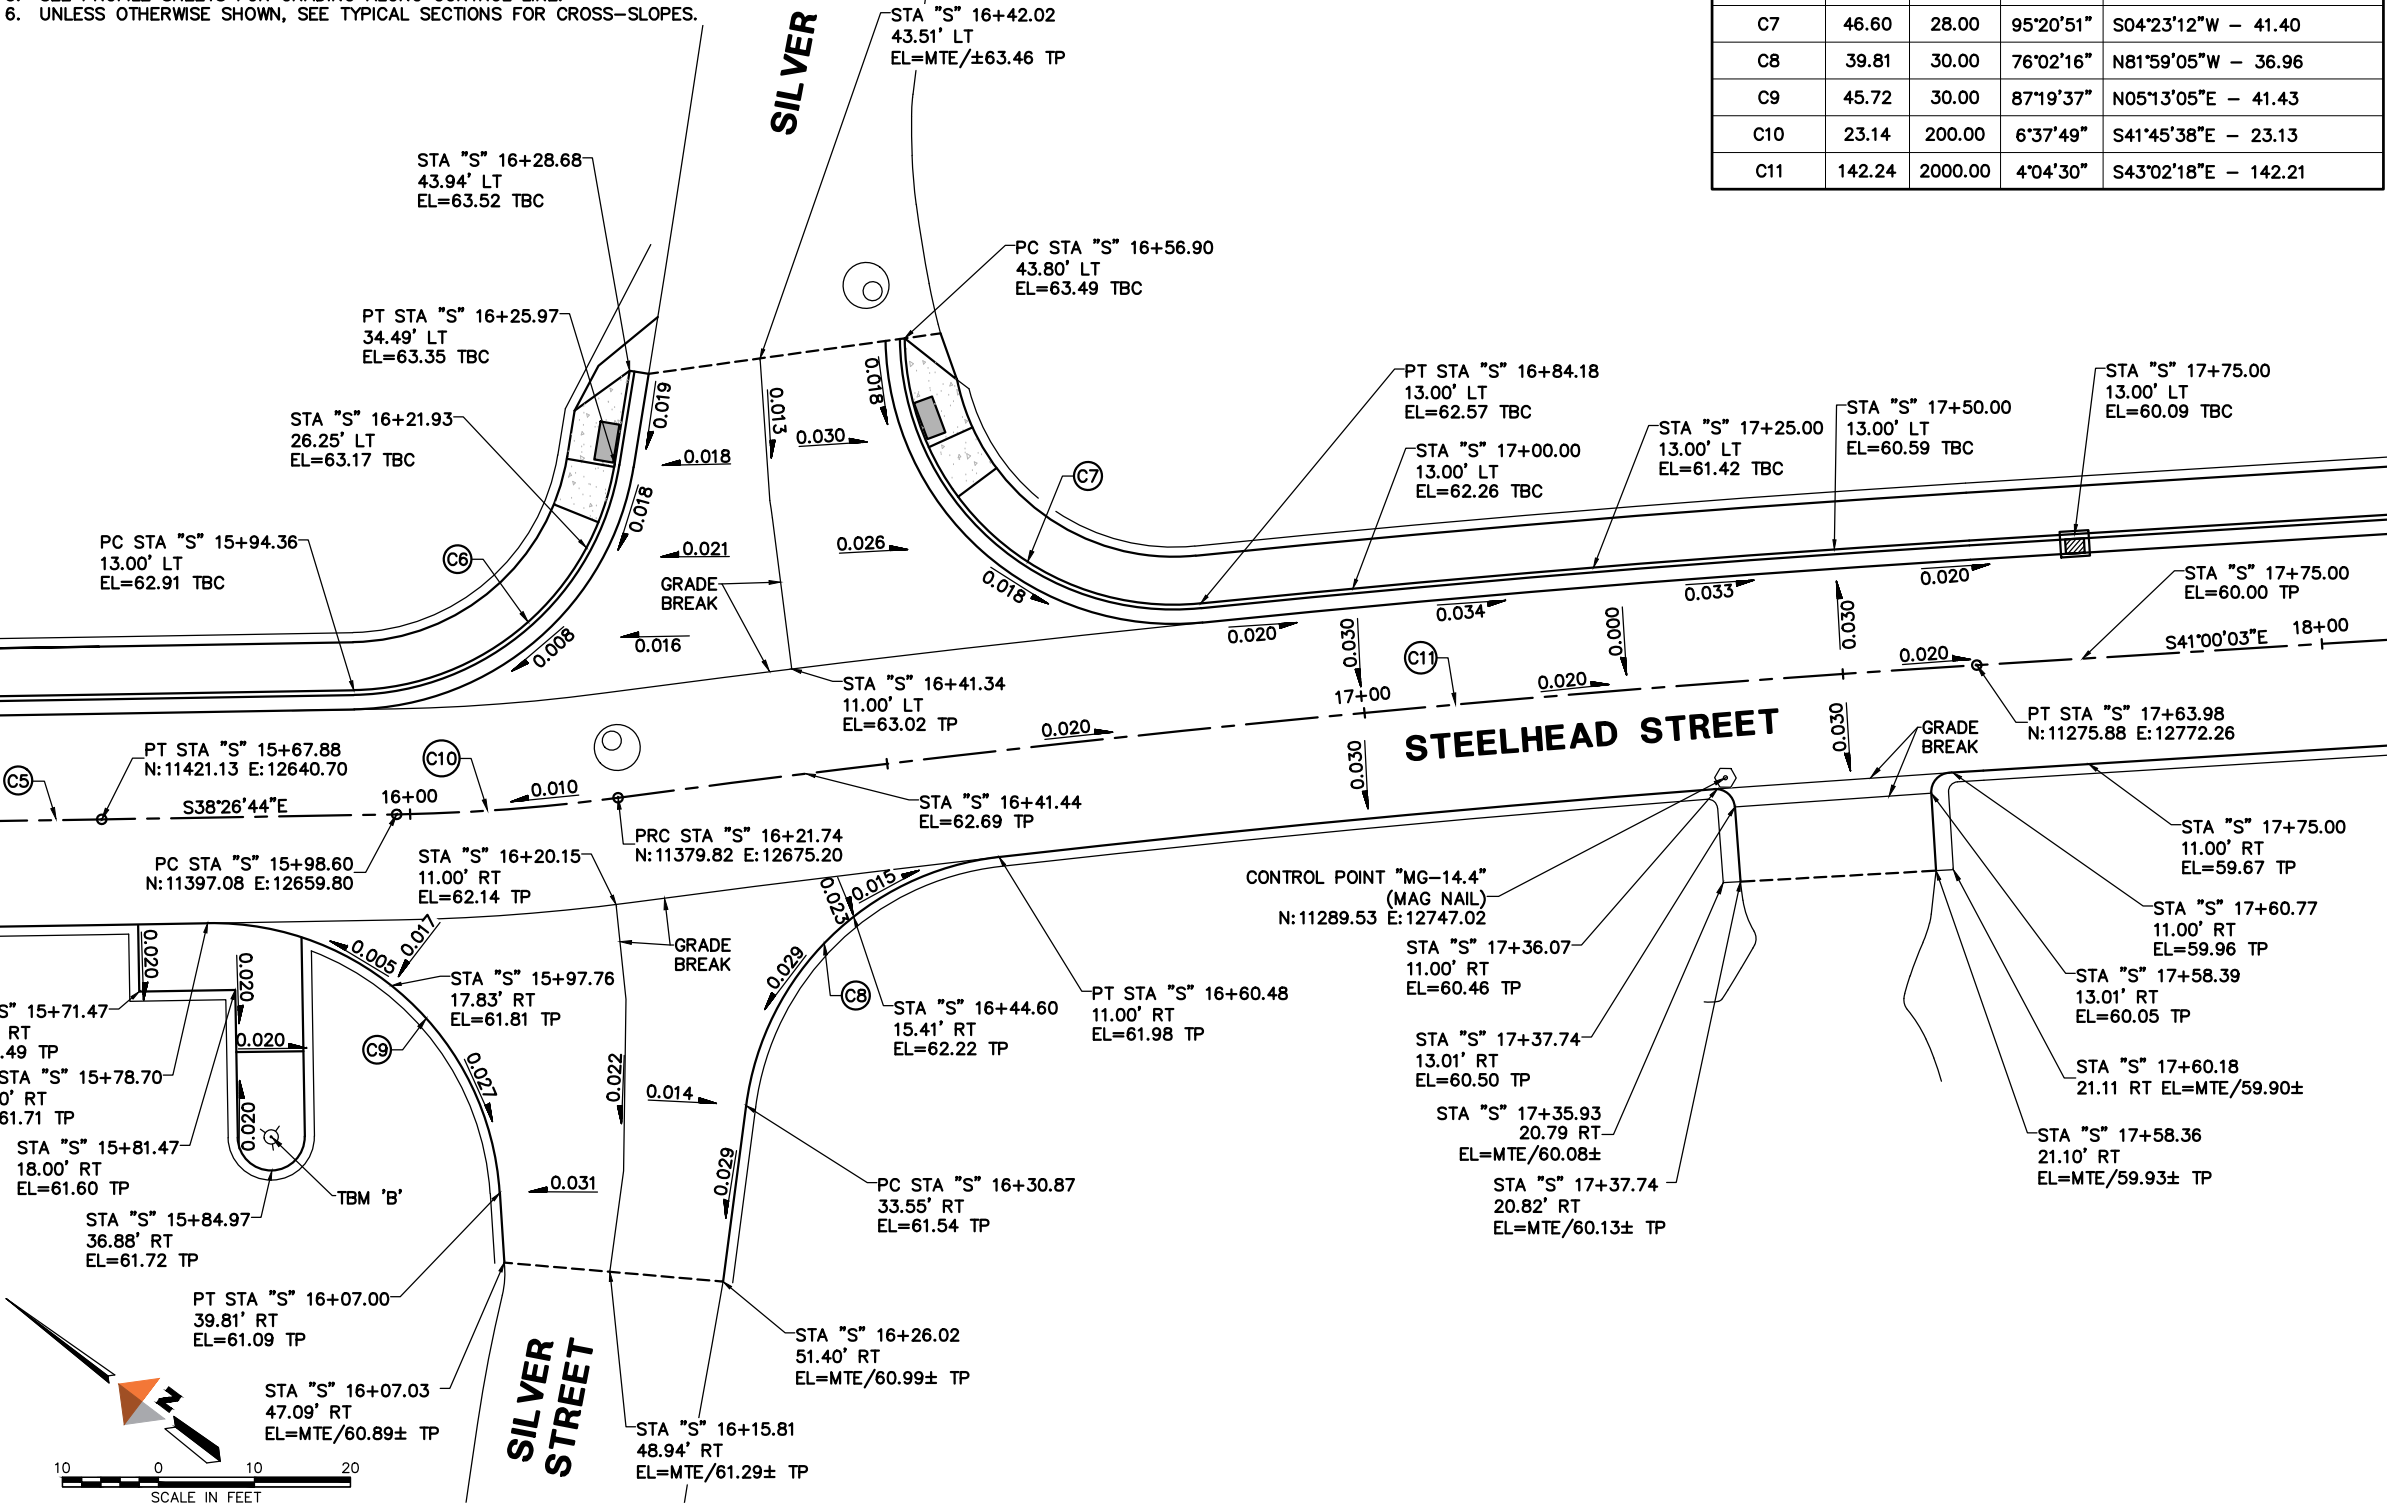

ADDENDUM No. 1

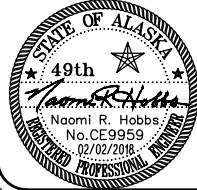

DOWL
Consulting Engineers • Land Surveyors • Construction Administration

PLANS DEVELOPED BY:
DOWL
5368 COMMERCIAL BOULEVARD
JUNEAU, ALASKA 99801
907-780-3533
AECL848

JOB No. J70784.04 DRAWN BY: STAFF DESIGNED BY: STAFF CHECKED BY: STAFF DATE: FEB. 2018



**MCGINNIS SUBDIVISION PAVING,
PHASE III - STEELHEAD STREET
CONTRACT NO. BE18-140**

**HORIZONTAL AND VERTICAL CONTROL
CURB AND GUTTER LAYOUT AND GRADES
STA "S" 15+50 TO STA "S" 18+25**

SHEET NO.
9A
of
19



NOTES

- 1. STATIONS, OFFSETS, ELEVATIONS AND CURVE INFORMATION ALONG CURBING ARE TO TOP BACK OF CURB (TBC), UNLESS OTHERWISE NOTED. TOP OF PAVEMENT ARE TP. TOP OF SIDEWALK ARE TSW.
- 2. SEE TYPICAL SECTIONS FOR OTHER GRADING INFORMATION.
- 3. ESTABLISH VERTICAL CURVES AS NECESSARY FOR A SMOOTH ALIGNMENT (NO ANGLE POINTS) BY VISUALLY ALIGNING TOP OF CURB THROUGH VERTICAL CONTROL POINTS.
- 4. SHADED SECTIONS SHOW LIMITS OF FULL DRIVEWAY DEPRESSIONS.
- 5. SEE PROFILE SHEETS FOR GRADING ALONG CONTROL LINE.


CURVE TABLE				
CURVE No.	LENGTH	RADIUS	DELTA	CHORD BEARING & DISTANCE
C12	8.19	200.00	2°20'47"	S39°49'40"E - 8.19
C13	8.68	200.00	2°29'12"	S39°53'52"E - 8.68

MATCHLINE STA "S" 18+25

MATCHLINE STA "S" 21+00

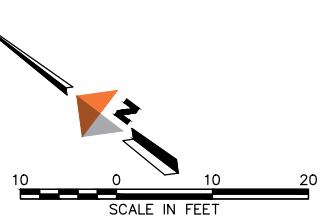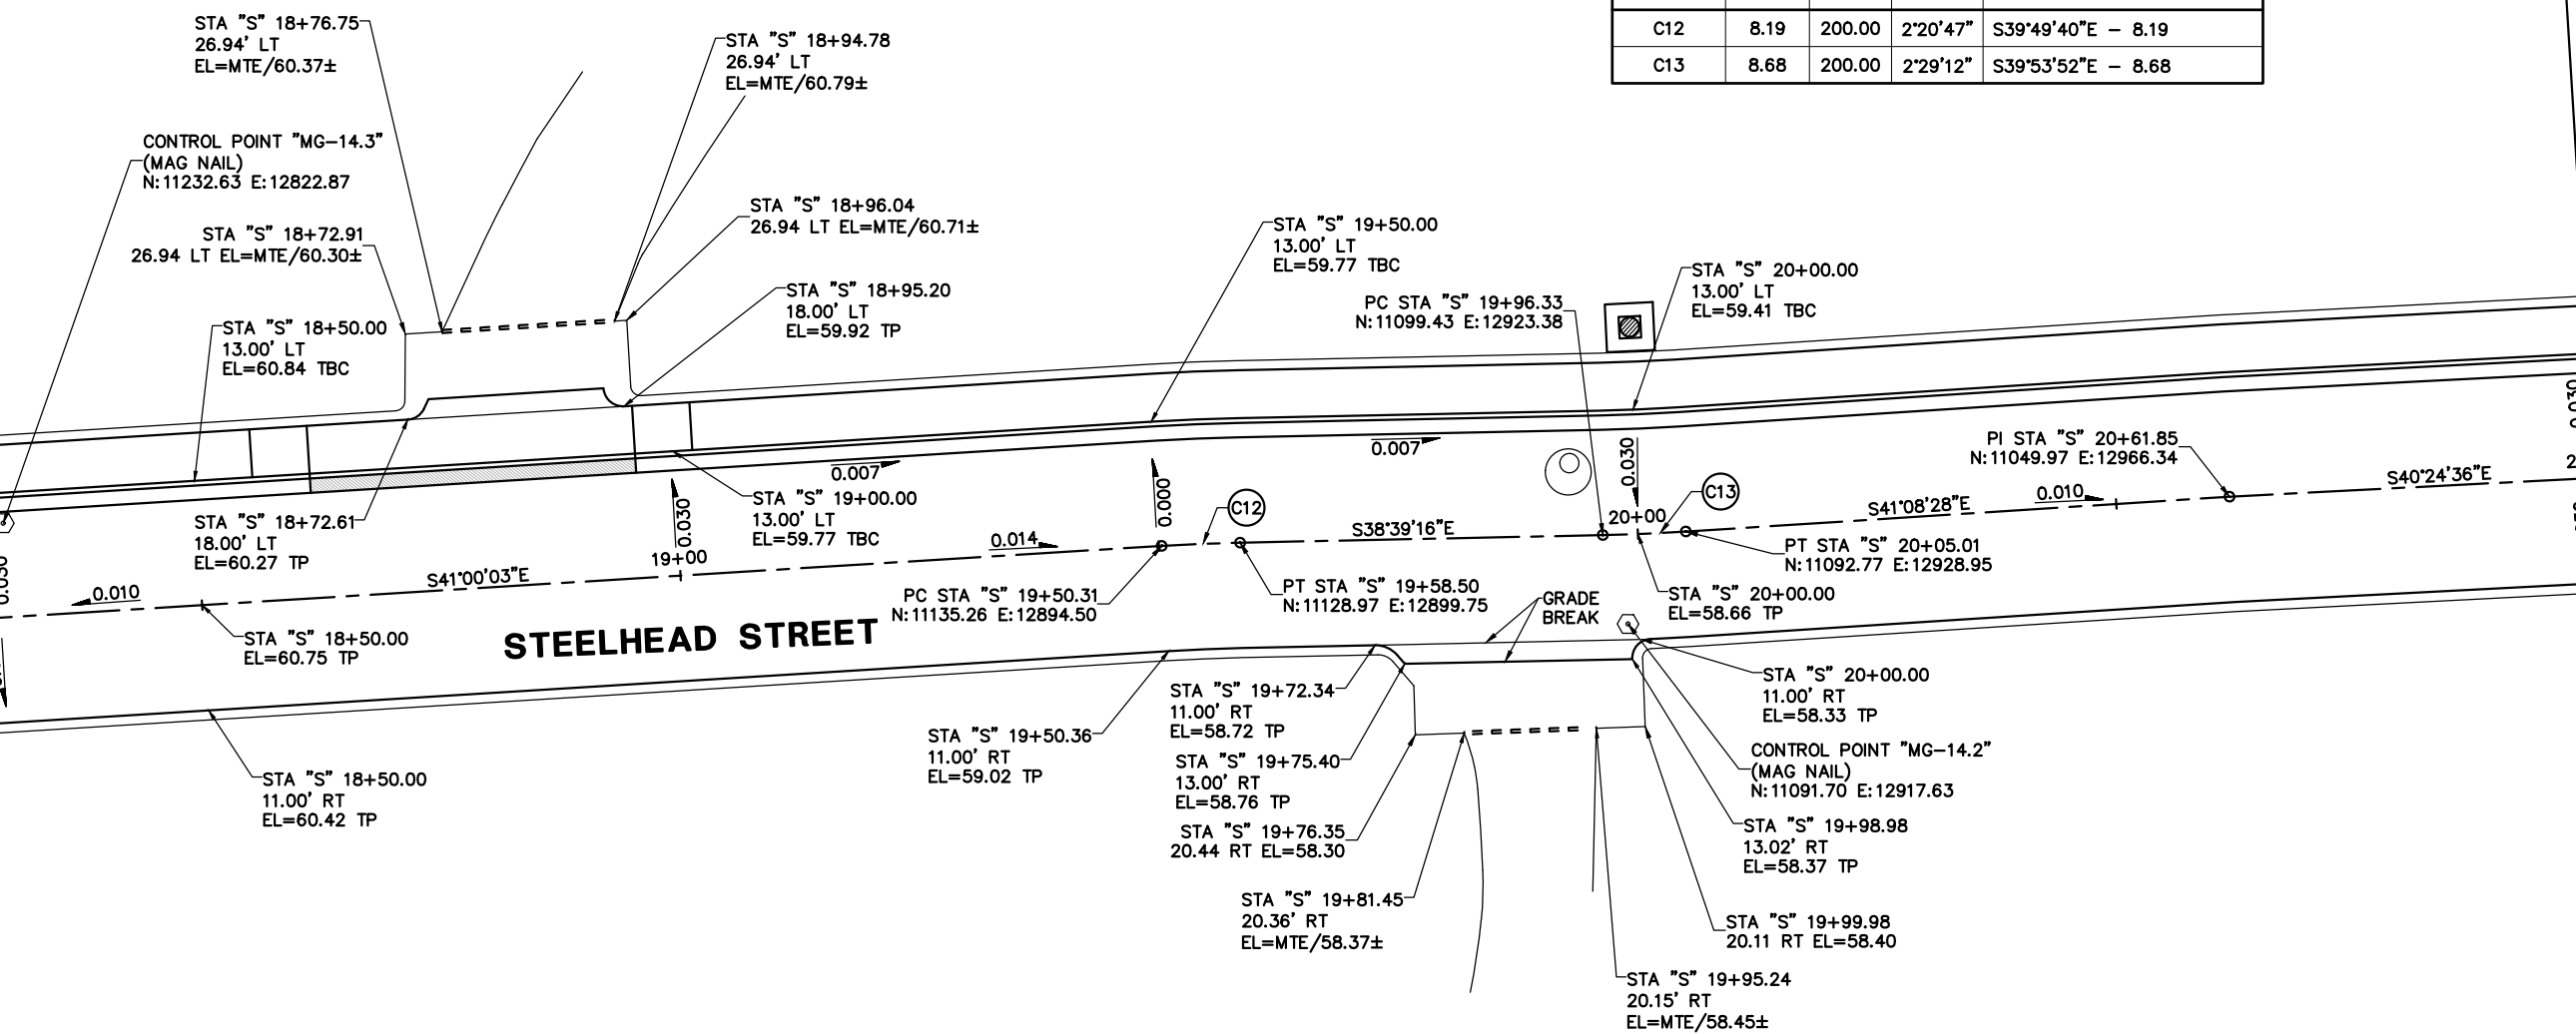

ADDENDUM No. 1

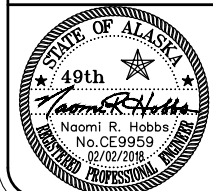




PLANS DEVELOPED BY:
DOWL
5368 COMMERCIAL BOULEVARD
JUNEAU, ALASKA 99801
907-780-3533
AECL848

Consulting Engineers • Land Surveyors • Construction Administration

JOB No. J70784.04 DRAWN BY: STAFF DESIGNED BY: STAFF CHECKED BY: STAFF DATE: FEB. 2018

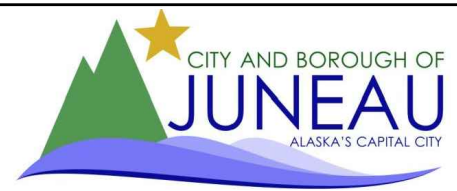

**MCGINNIS SUBDIVISION PAVING,
PHASE III - STEELHEAD STREET
CONTRACT NO. BE18-140**

**HORIZONTAL AND VERTICAL CONTROL
CURB AND GUTTER LAYOUT AND GRADES
STA "S" 18+25 TO STA "S" 21+00**

SHEET NO.
10A
of
19

Q:\22\70784-04\65CAD\SC-CT-GR-70784-04.dwg 2018-2-2 17:03:03

NOTES

1. STATIONS, OFFSETS, ELEVATIONS AND CURVE INFORMATION ALONG CURBING ARE TO TOP BACK OF CURB (TBC), UNLESS OTHERWISE NOTED. TOP OF PAVEMENT ARE TP, TOP OF SIDEWALK ARE TSW.
2. SEE TYPICAL SECTIONS FOR OTHER GRADING INFORMATION.
3. ESTABLISH VERTICAL CURVES AS NECESSARY FOR A SMOOTH ALIGNMENT (NO ANGLE POINTS) BY VISUALLY ALIGNING TOP OF CURB THROUGH VERTICAL CONTROL POINTS.
4. SHADED SECTIONS SHOW LIMITS OF FULL DRIVEWAY DEPRESSIONS.
5. SEE PROFILE SHEETS FOR GRADING ALONG CONTROL LINE.


CURVE TABLE				
CURVE No.	LENGTH	RADIUS	DELTA	CHORD BEARING & DISTANCE
C14	39.86	220.00	10°22'55"	S46°06'26"E - 39.81
C15	20.58	50.00	23°35'16"	S39°30'16"E - 20.44
C16	41.37	198.00	11°58'12"	S46°54'05"E - 41.29
C17	28.25	64.28	25°10'33"	S40°17'54"E - 28.02
C18	21.21	240.00	5°03'50"	S45°16'01"E - 21.20
C19	11.30	37.24	17°23'01"	S36°24'08"E - 11.25

MATCHLINE STA "S" 21+00

SCALE IN FEET

STEELHEAD STREET

ADDENDUM No. 1

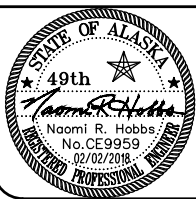

Consulting Engineers • Land Surveyors • Construction Administration

PLANS DEVELOPED BY:
DOWL
5368 COMMERCIAL BOULEVARD
JUNEAU, ALASKA 99801
907-780-3533
AECL848



MCGINNIS SUBDIVISION PAVING,
PHASE III - STEELHEAD STREET
CONTRACT NO. BE18-140

HORIZONTAL AND VERTICAL CONTROL
CURB AND GUTTER LAYOUT AND GRADES
STA "S" 21+00 TO EOP

SHEET NO.

11A
of
19

JOB No. J70784.04 DRAWN BY: STAFF DESIGNED BY: STAFF CHECKED BY: STAFF DATE: FEB. 2018

Q:\22\70784-04\65CAD\SC-CT-GR-70784-04.dwg 2018-2-2 17:03:05