



LEGEND

- Benches (8 total)
- Interpretive signs (11 total)
- Pedestrian lighting (+/- 50' OC)
- Exercise stations (5 total)

Corvus Design
 Landscape Architecture
 www.corvus-design.com
 Anchorage - 907.222.2859
 2506-B Fairbanks St, 99503
 Juneau - 907.988.9000
 119 Seward St, 99801
 AECC #1195

CITY AND BOROUGH OF JUNEAU
 ALASKA'S CAPITAL CITY
 ENGINEERING & PUBLIC WORKS

SEAL:

City and Borough of Juneau
Riverside Rotary Park
 Master Plan
 Juneau, Alaska

If the above dimension does not measure one inch (1") exactly, this drawing will have been enlarged or reduced, affecting all labelled scales.


DATE: 2017-08-11
 JOB NUMBER: CBJ-17-01
 DRAWN BY: PDB
 CHECKED BY: CM

Master Plan
 SHEET #:
L100

1
L100
Park Master Plan
 SCALE: 1"=40'-0" @ 22x34




1
L101 Key Plan with Aerial Image
 SCALE: 1"=40'-0" @ 22x34

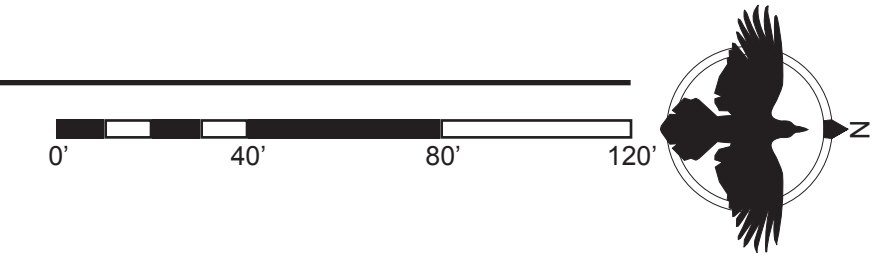

Corvus Design
 Landscape Architecture
 www.corvus-design.com
 Anchorage - 907.222.2859
 2506-B Fairbanks St, 99503
 Juneau - 907.988.9000
 119 Seward St, 99801
 AECC #1195

CITY AND BOROUGH OF
JUNEAU
 ALASKA'S CAPITAL CITY
 ENGINEERING & PUBLIC WORKS

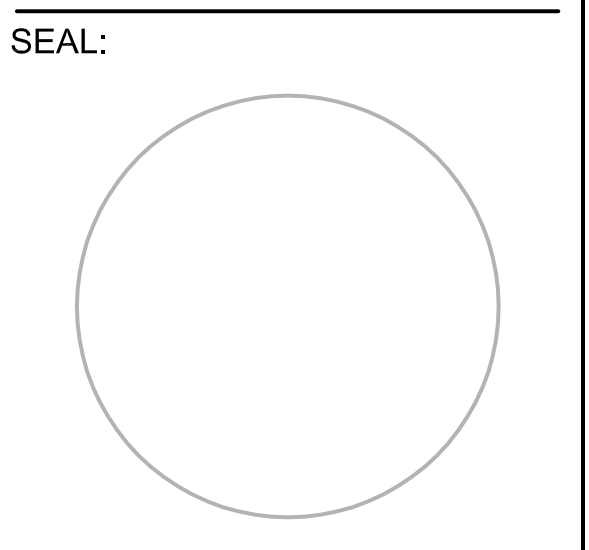

City and Borough of Juneau
Riverside Rotary Park
 Master Plan
 Juneau, Alaska

If the above dimension does not measure one inch (1") exactly, this drawing will have been enlarged or reduced, affording all labelled scales.

DATE: 2017-08-11
 JOB NUMBER: CBJ-17-01
 DRAWN BY: PDB
 CHECKED BY: CM


Key Plan

SHEET #:
L101



1 Master Plan Enlargement


SCALE: 1"=20'-0" @ 22x34

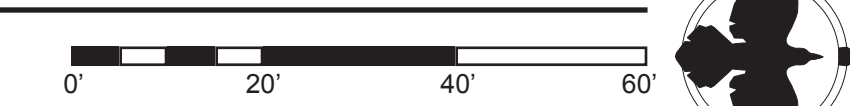

Corvus Design
 Landscape Architecture
 www.corvus-design.com
 Anchorage - 907.222.2859
 2506-B Fairbanks St, 99503
 Juneau - 907.988.9000
 119 Seward St, 99801
 AECC #1195

CITY AND BOROUGH OF JUNEAU
 ALASKA'S CAPITAL CITY
 ENGINEERING & PUBLIC WORKS

SEAL:

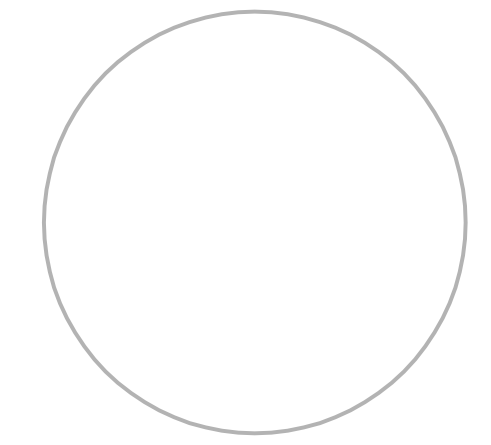

City and Borough of Juneau
Riverside Rotary Park
 Master Plan
 Juneau, Alaska

DATE: 2017-08-11
 JOB NUMBER: CBJ-17-01
 DRAWN BY: PDB
 CHECKED BY: CM

Enlarged Master Plan
 SHEET #:
L102