
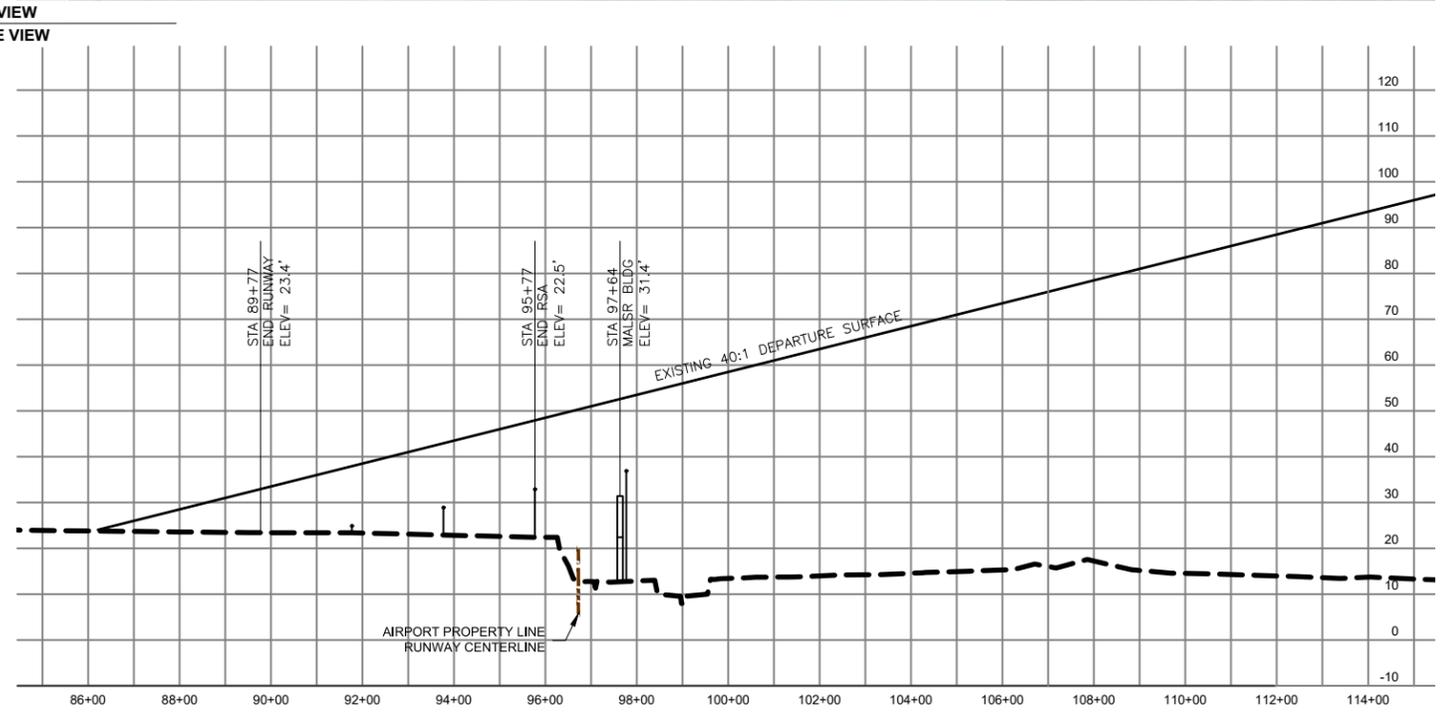
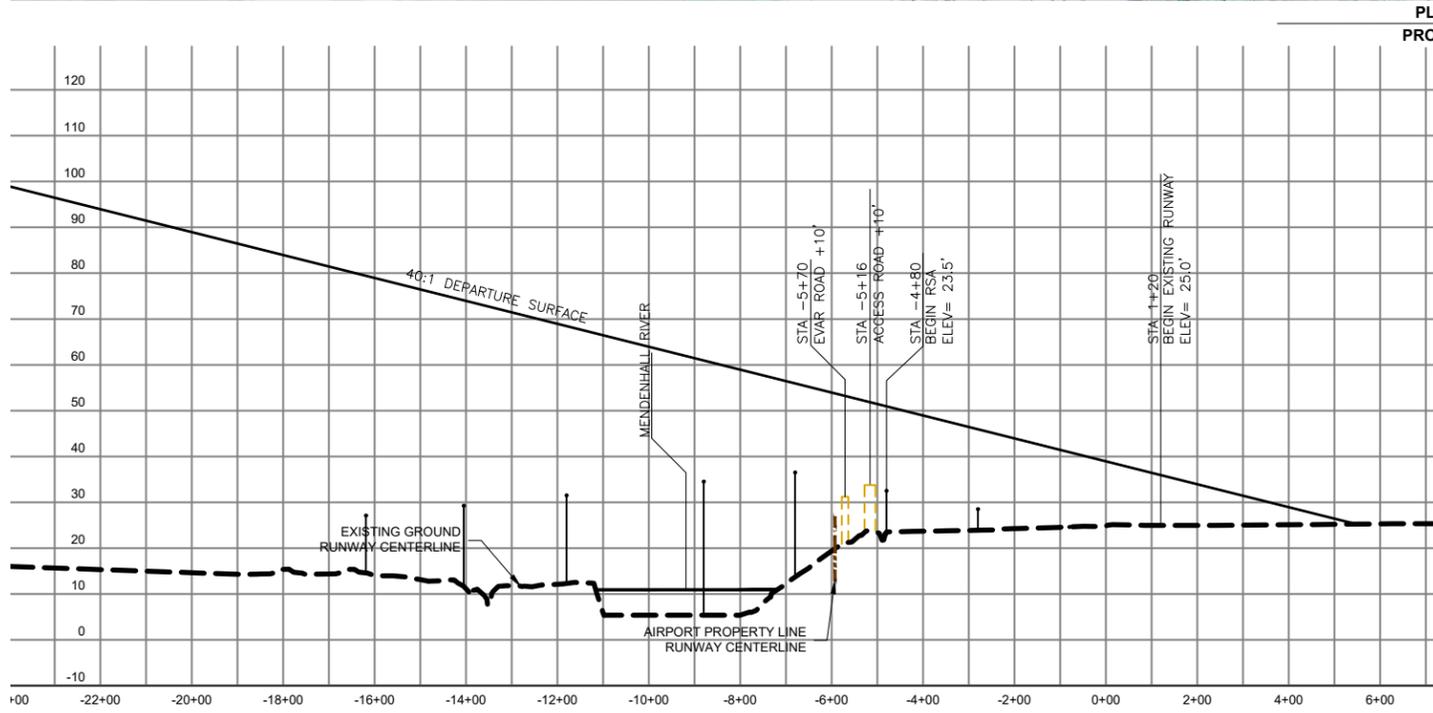
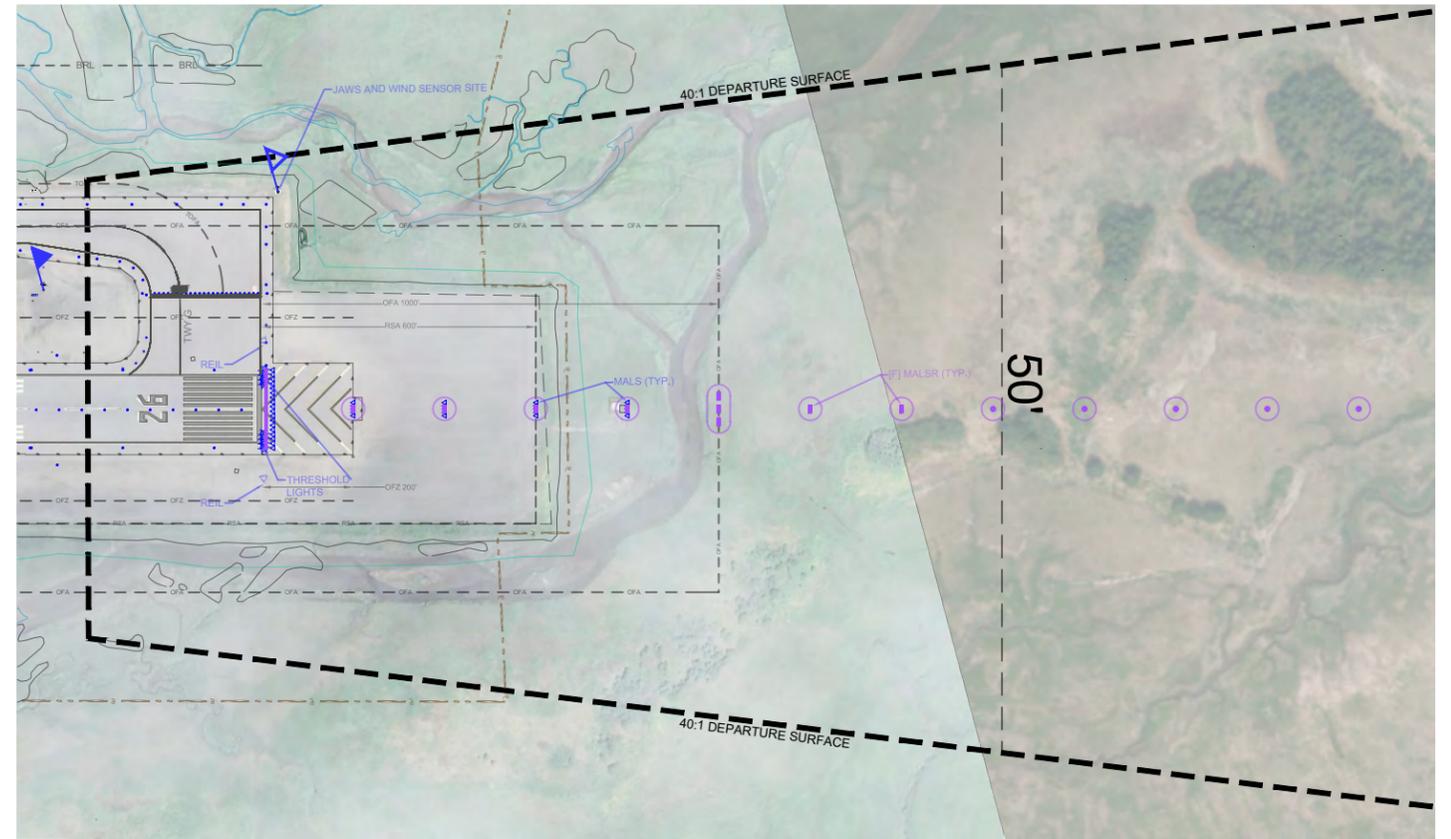


\\RED-FS\Red-projects\23\15108-01\BSCAD\Aidation\ALP\ALP Drawings\JUNU - Sheet 07 (Runway Departure Surface).dwg PLOT DATE 2023-11-13 11:12 SAVED DATE 2023-11-13 10:59 USER: rtemplado

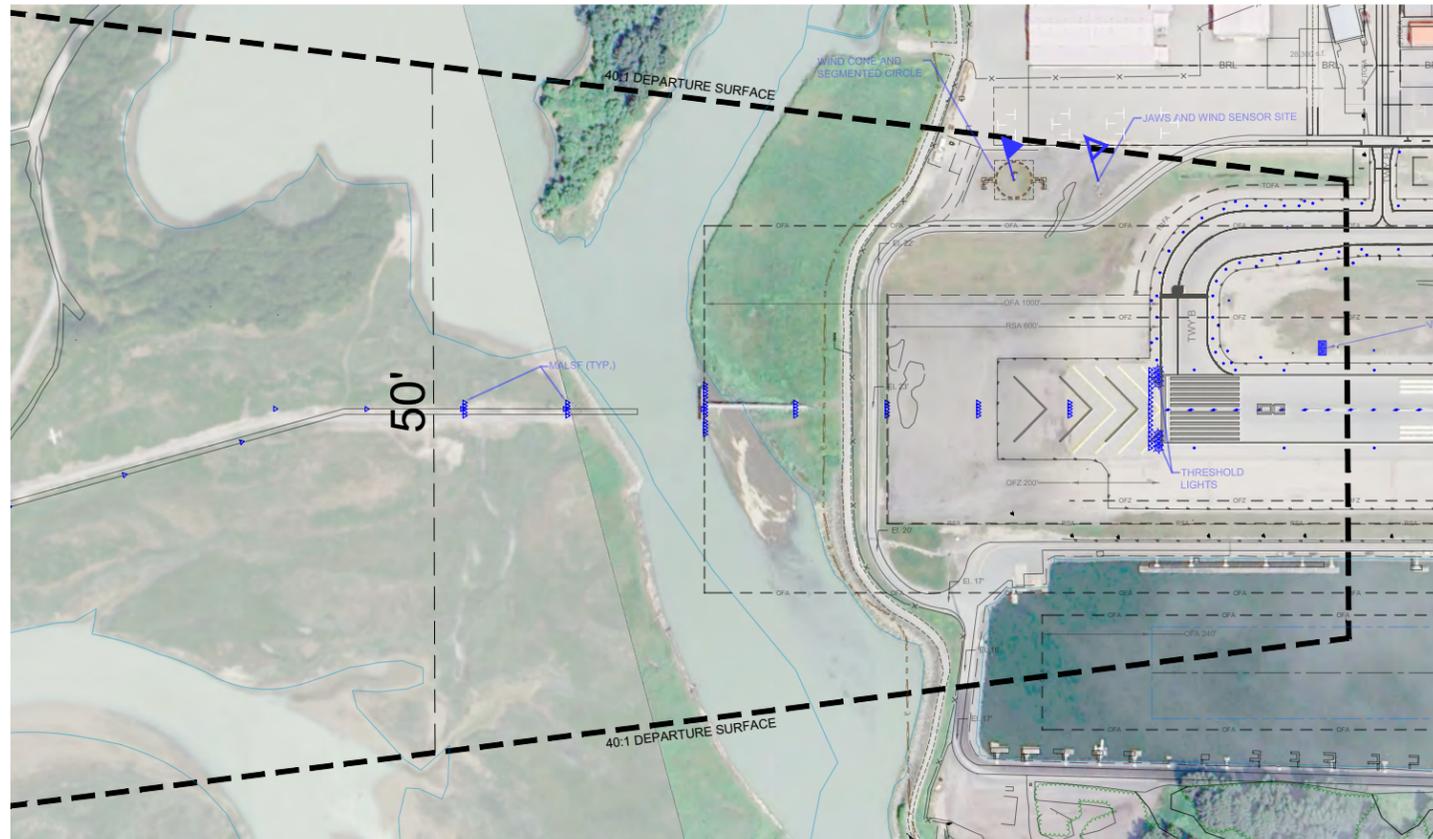

NOTES

- ELEVATION IN FEET ABOVE MEAN SEA LEVEL (MSL) AT TOP OF OBJECT.
- TO CONVERT FROM NAVD88 HEIGHT TO MEAN LOWER LOW WATER (MLLW) ADD 3.72' TO THE NAVD88 HEIGHT. FOR EXAMPLE, JNUC AS LISTED IN THE SURVEY CONTROL SHEET HAS A MLLW ELEVATION OF 25.23' AND A NAVD88 HEIGHT OF 21.51'.

RUNWAY 8 - 40:1 DEPARTURE SURFACE OBSTRUCTIONS								
#	DESCRIPTION	SURVEY DATE	GROUND ELEV.	OBJECT ELEV.	SURFACE	SURFACE ELEV.	PNTR.	CORRECTIVE ACTION
	NONE							

RUNWAY 26 - 62.5:1 DEPARTURE SURFACE OBSTRUCTIONS								
#	DESCRIPTION	SURVEY DATE	GROUND ELEV.	OBJECT ELEV.	SURFACE	SURFACE ELEV.	PNTR.	CORRECTIVE ACTION
	NONE							

DECLARED DISTANCES				
RUNWAY	TORA	TODA	ASDA	LDA
8	8,857'	8,857'	8,457'	8,457'
26	8,857'	8,857'	8,457'	8,457'

AECOM
1111 3rd AVENUE, SUITE 1600
SEATTLE, WA 98101
PHONE: 206-438-2700

PROJECT MANAGER: JJY
DESIGNED BY: RLO

DRAFTED BY: RLO
CHECKED BY: JJY

#	REVISION	COMPANY	BY	DATE
1	AS-BUILT CONDITIONS - 2023	DOWL	BJM	11/13/2023

THE PREPARATION OF THIS AIRPORT LAYOUT PLAN (ALP) WAS FINANCED IN PART THROUGH A PLANNING GRANT FROM THE FEDERAL AVIATION ADMINISTRATION (FAA) AS PROVIDED UNDER SECTION 505 OF THE AIRPORT AND AIRWAY IMPROVEMENT ACT OF 1982. THE CONTENTS DO NOT NECESSARILY REFLECT THE OFFICIAL VIEWS OR POLICIES OF THE FAA. ACCEPTANCE OF THIS ALP BY THE FAA DOES NOT IN ANY WAY CONSTITUTE A COMMITMENT ON THE PART OF THE UNITED STATES TO PARTICIPATE IN ANY DEVELOPMENT DEPICTED THEREIN NOR DOES IT IMPLY THAT THE PROPOSED DEVELOPMENT IS ENVIRONMENTALLY ACCEPTABLE IN ACCORDANCE WITH APPROPRIATE PUBLIC LAWS.

MAGNETIC: 87°11' E @ 208'
ANNUAL CORRECTION: 0.177"

HORIZONTAL SCALE IN FEET: 1" = 100'

VERTICAL SCALE IN FEET: 1" = 10'



JUNEAU INTERNATIONAL AIRPORT
AIRPORT MASTER PLAN

RUNWAY DEPARTURE SURFACE
RUNWAY 8-26

SCALE: VARIES
DATE: SEPTEMBER 2018

AIP NUMBER: MULTIPLE GRANTS
ASN: 2022-AAL-###-NRA
SHEET NUMBER: 7 OF 11