



INFORMATION TO BIDDERS
for

CONTRACT No. DH25-021
TAKU HARBOR IMPROVEMENTS

ISSUED BY:

City and Borough of Juneau
DOCKS & HARBORS
155 Heritage way
Juneau, Alaska 99801







Date Issued: May 21, 2025

The following information is posted online. Please refer to project information at:
<http://publicpurchase.com>

THIS IS NOT AN ADDENDUM

CLARIFICATION:

- Item No. 1: The bid opening date is May 28, 2025, as stated in SECTION 00030 NOTICE INVITING BIDS.
- Item No. 2: Addendum 1 listed an attachment, the Landing Float Tire Matt, it was not attached. It has been added with this information item.

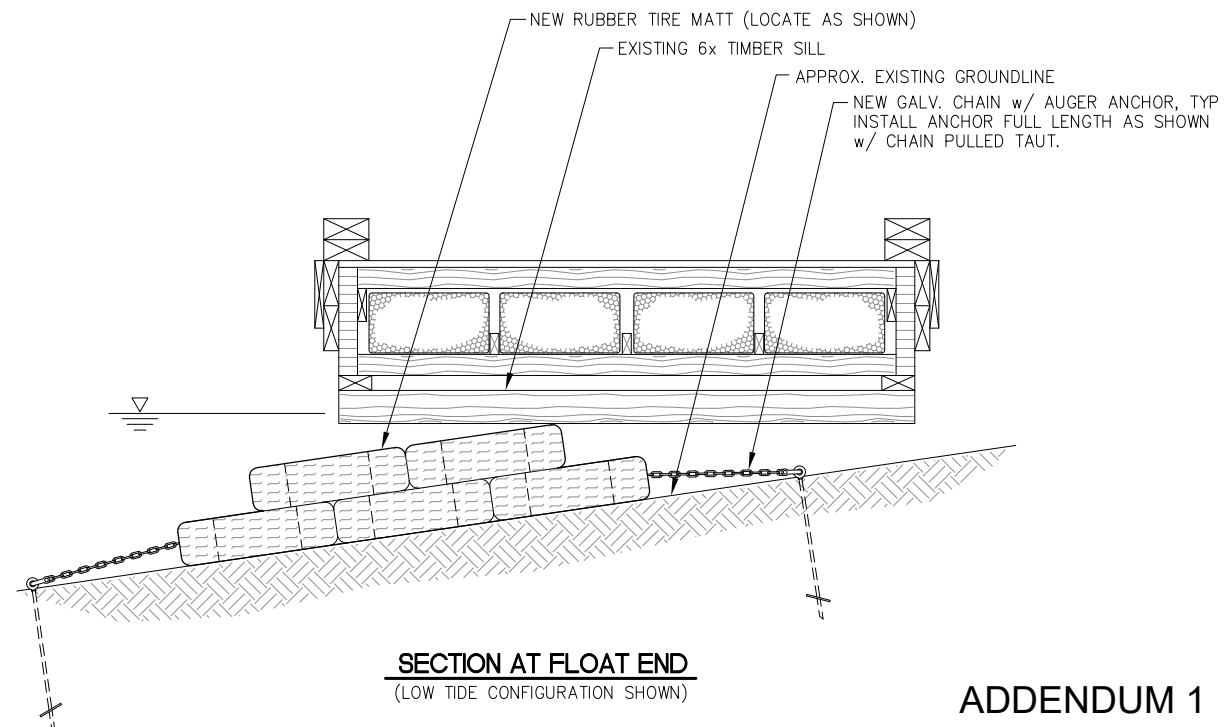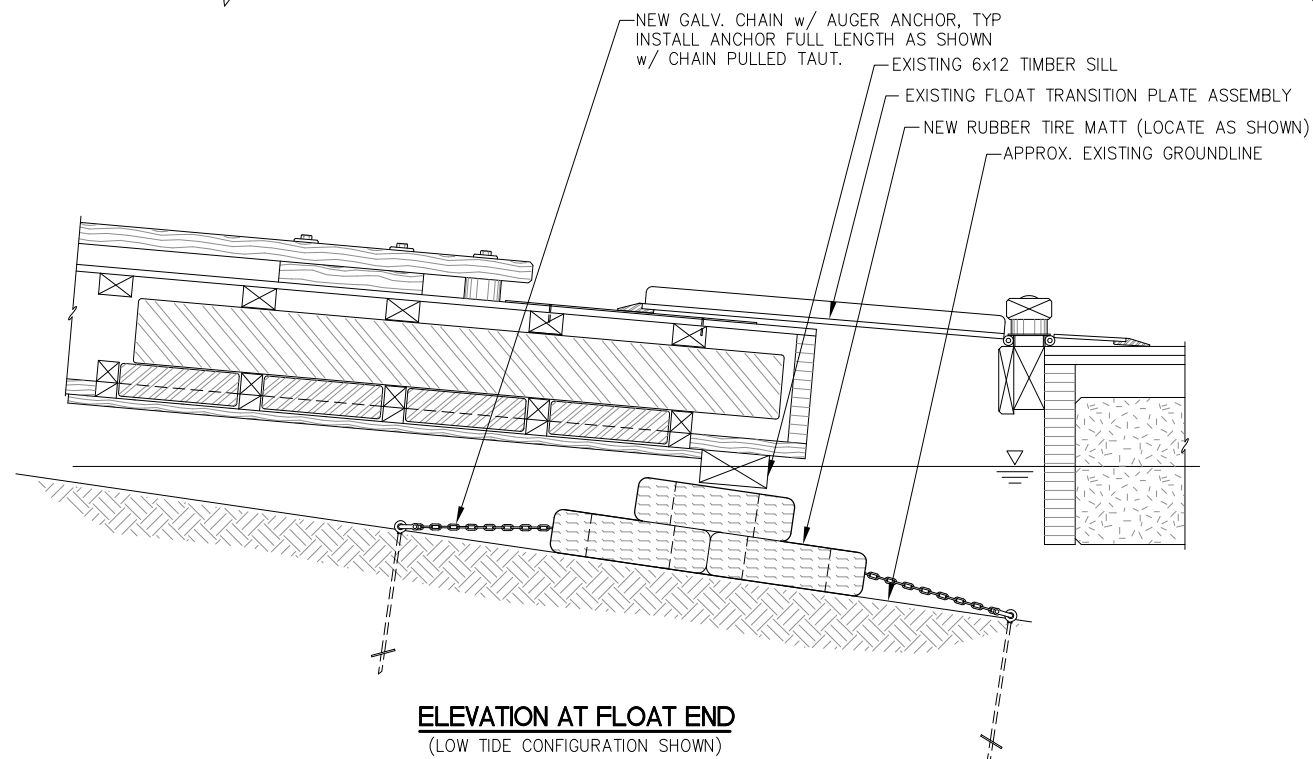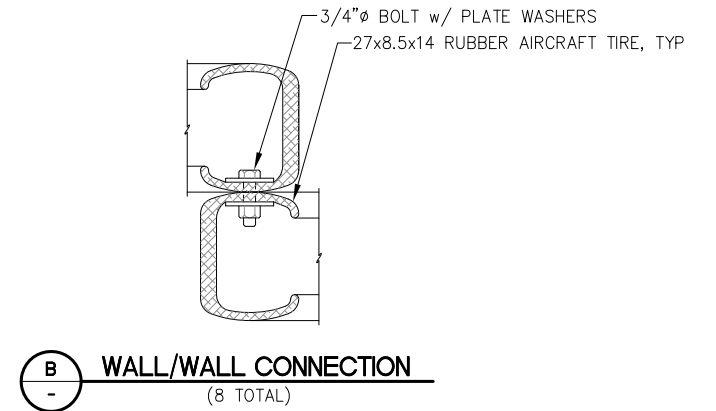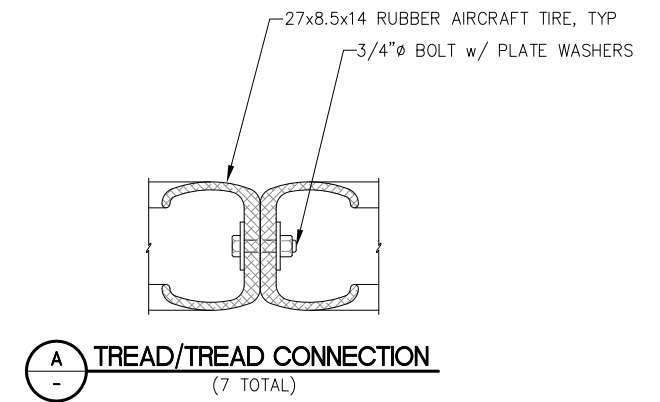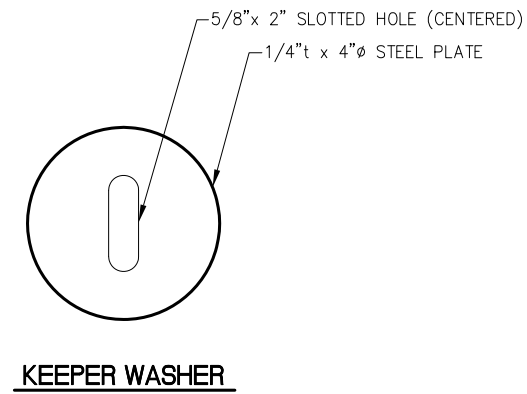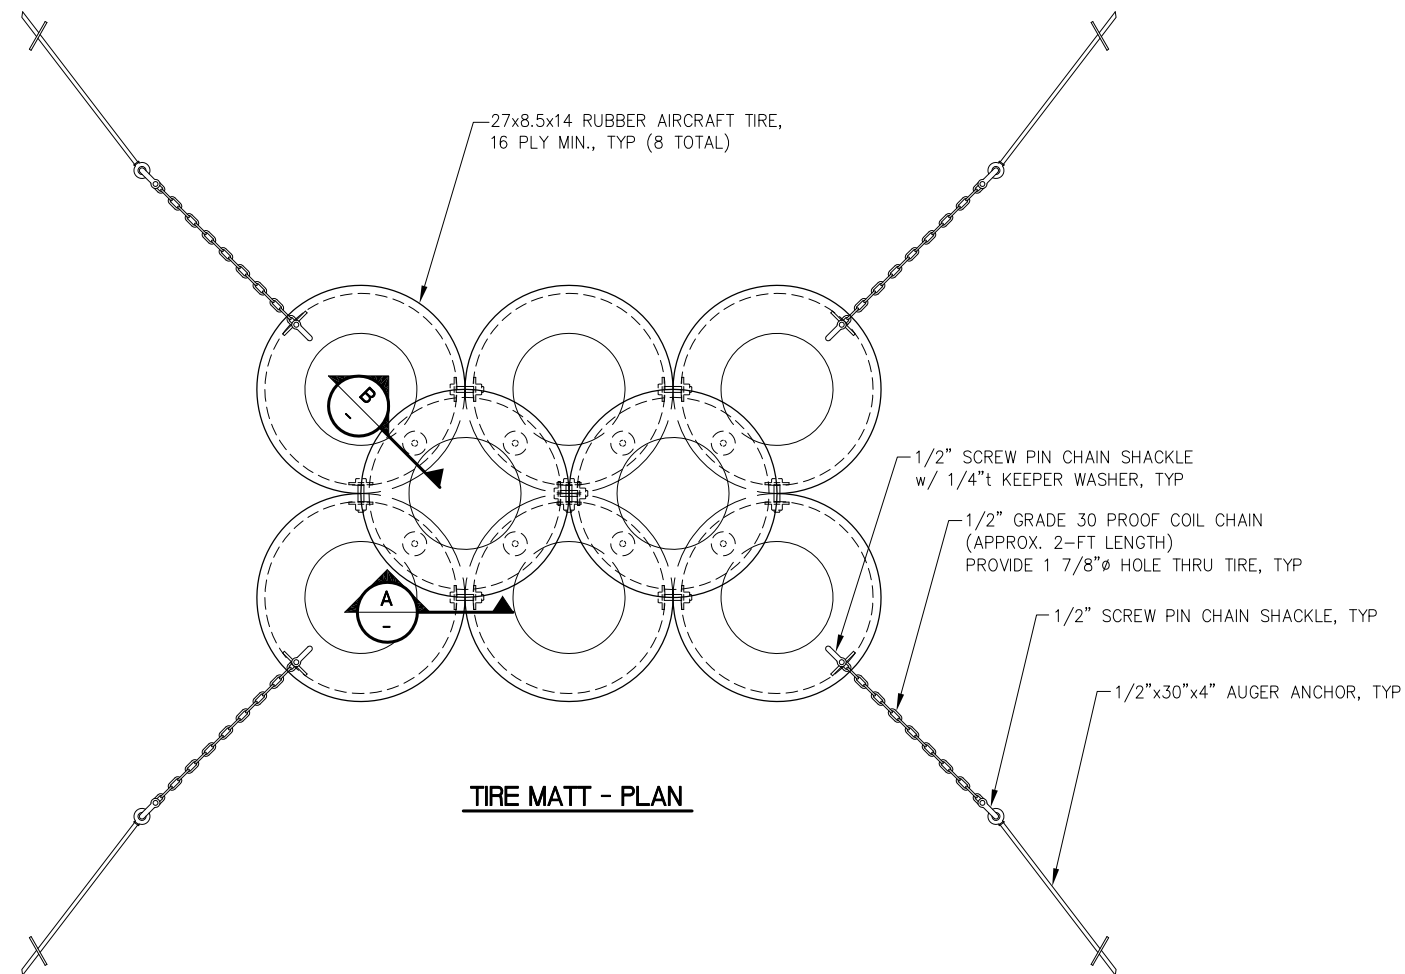

ADDENDUM 1



REVISIONS					
REV.	DATE	DESCRIPTION	DWN.	CKD.	APP.



9360 Glacier Highway Suite 100
Juneau, Alaska 99801
Phone: 907-586-2093
Fax: 907-586-2099
www.pnd-anc.com

DESIGN: JLD CHECKED: CRS
DRAWN: JLD APPROVED: CRS

SCALE:



**TAKU HARBOR MOORAGE FLOAT
SIGNAGE AND REPAIRS
CBJ CONTRACT NO. DH 09-259**

SHEET TITLE:

LANDING FLOAT TIRE MATT

PN&D PROJECT NO.: 082038

DWG. FILE:

2.01
SHEET
6 OF 8