

Message

From: Gary Gillette [/O=CBJ/OU=FIRST ADMINISTRATIVE GROUP/CN=RECIPIENTS/CN=GARY_GILLETTE]
Sent: 6/10/2010 10:14:37 AM
To: Drew Green [andrewg@claalaska.com]
CC: John Stone [john_stone@ci.juneau.ak.us]
Subject: Cruise Terminal Reconfiguration
Attachments: CONCEPT 3I_prefered concept-revised 6-4-10.pdf


Hi Drew

Attached is the latest version of the Cruise Terminal area per the direction received from you and others at our recent meeting.

The new B and A/B zones work on the turning model but are tight. We've already identified a couple things we can do in the final design to increase the area for turning into those spots. I think this will work well. Please pass around to the others and let me know if this is a plan you can support.

On the restroom issue I have spoken to George at the Tram and he is open to discussing adding on to their existing facility. I will be having JYL Architects take a look at that as well as a new stand-alone facility in the area. This will give us some options and costs for consideration.

We plan to present this information to the Lands Committee on June 14 with the hope they will give direction to pursue final design.

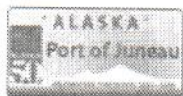

Gary H. Gillette

Port Engineer / Architect

Port of Juneau
155 South Seward Street
Juneau, Alaska 99801


Phone: 907-586-0398

Cell Phone: 907-321-1118

Fax: 907-586-0295

E-Mail: gary_gillette@ci.juneau.ak.us

Exhibit EH
Page 1 of 2

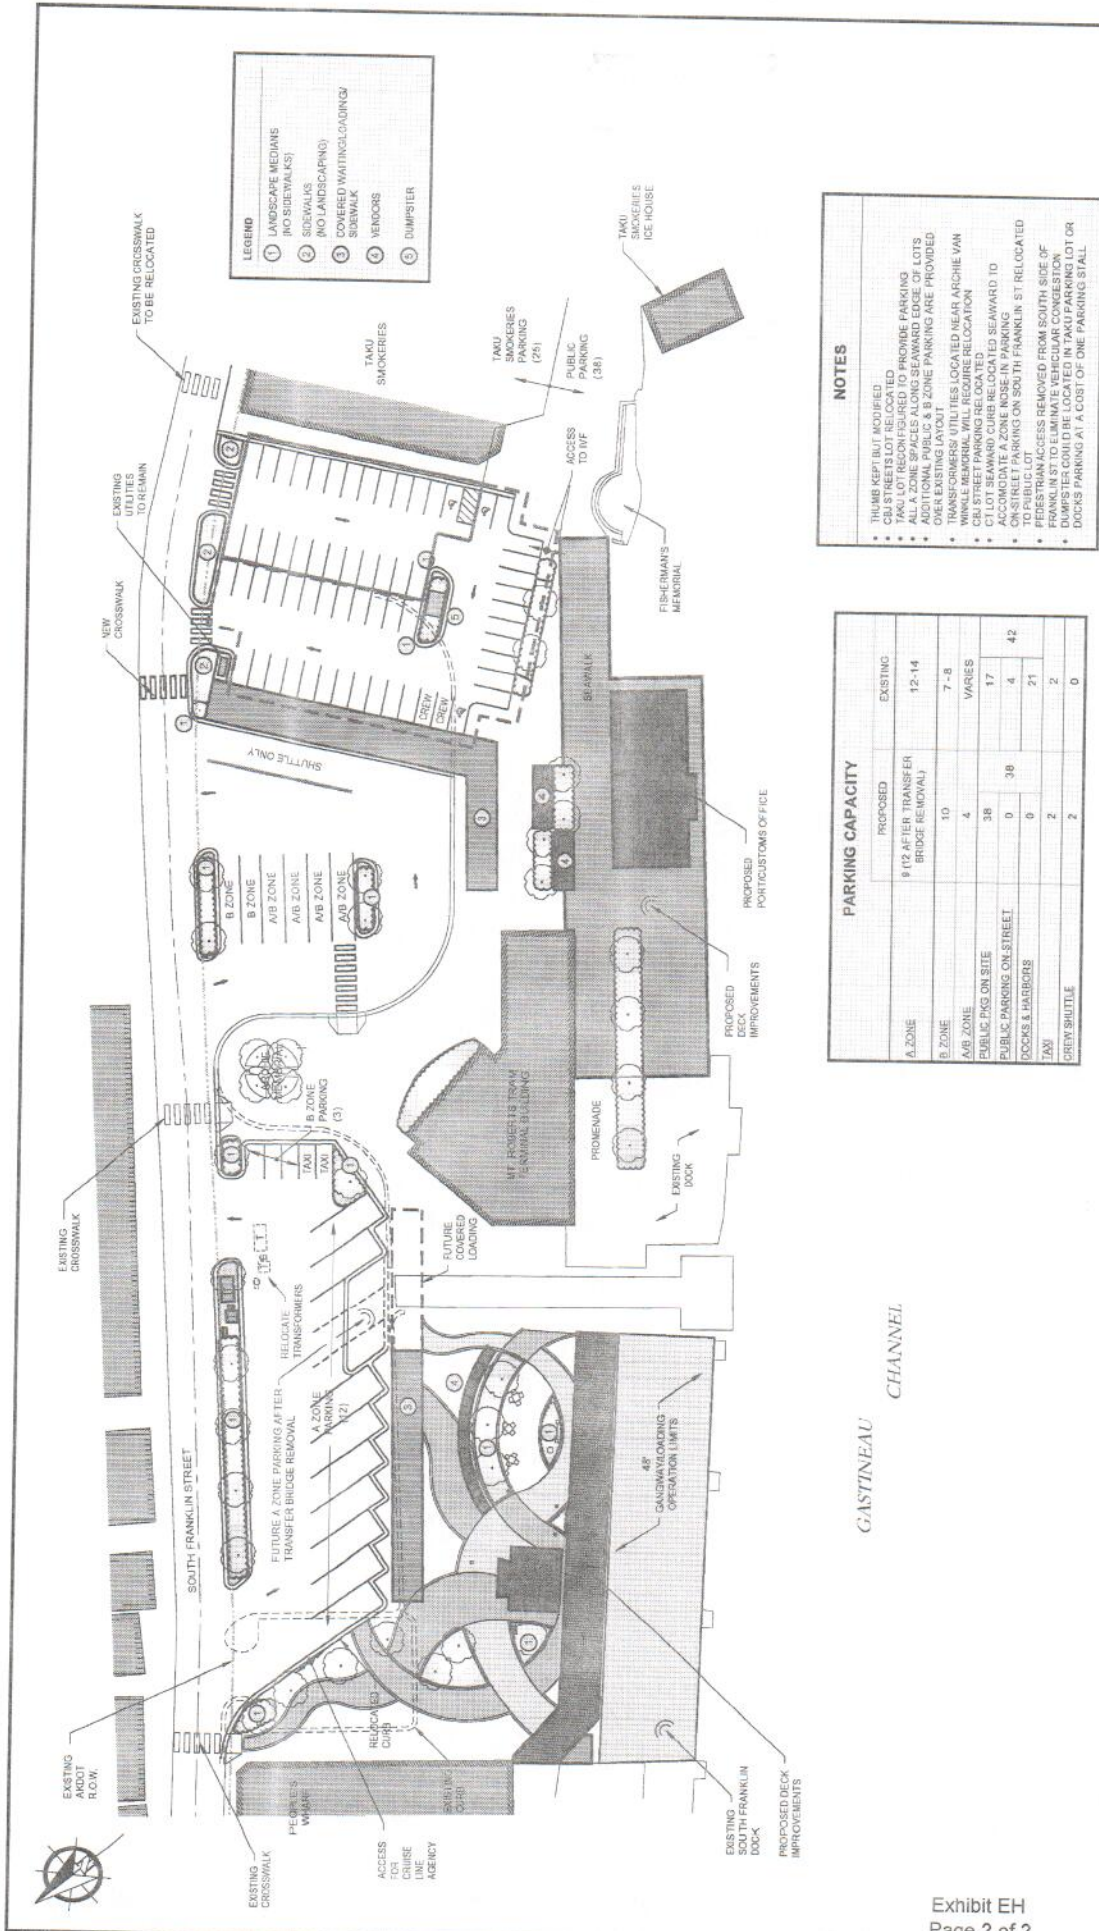

NOTES


PARKING CAPACITY

	PROPOSED	EXISTING
A ZONE	9 (12 AFTER TRANSFER BRIDGE REMOVAL)	12-14
B ZONE	10	7-8
A/B ZONE	4	VARIES
PUBLIC PARKING ON-STREET	0	4
DOCKS & HARBORS	0	21
TAXI	2	2

CITY & BOROUGH OF JUNEAU
CRUISE SHIP UPLANDS IMPROVEMENTS

1
 SHEET TITLE: **PREFERRED CONCEPT**
 REVISION

PROJECT NO.: 08-0206 01 - REV. PLS.



9000 Chisler Highway, Ste. 100
 Juneau, Alaska 99801
 Phone: 907.586.3095
 Fax: 907.586.7099
 www.cdbengineers.com

P N D
ENGINEERS, INC.

DESIGN: KIMICRM
 CHECKED: CRS
 DRAWN: PJD
 APPROVAL: CRS

SCALE: 1" = 30' FT.

REV.	DATE	DESCRIPTION	DRAWN	CHECK	APP.

CITY & BOROUGH OF JUNEAU
 ALASKA'S CAPITAL CITY

DOCKS & HARBORS DEPARTMENT

Jensen Yorba Lott
 ARCHITECTURE
 INTERIORS
 LANDSCAPE ARCHITECTURE

1000 W. 10th St., Suite 100
 Juneau, Alaska 99801
 Phone: 907.586.7099