


JUNEAU PERMIT CENTER, 4TH FLOOR MARINE VIEW CENTER, (907) 586-0770

Per 2006 IRC Section 309

Garage Fire Protection with Living Space Above

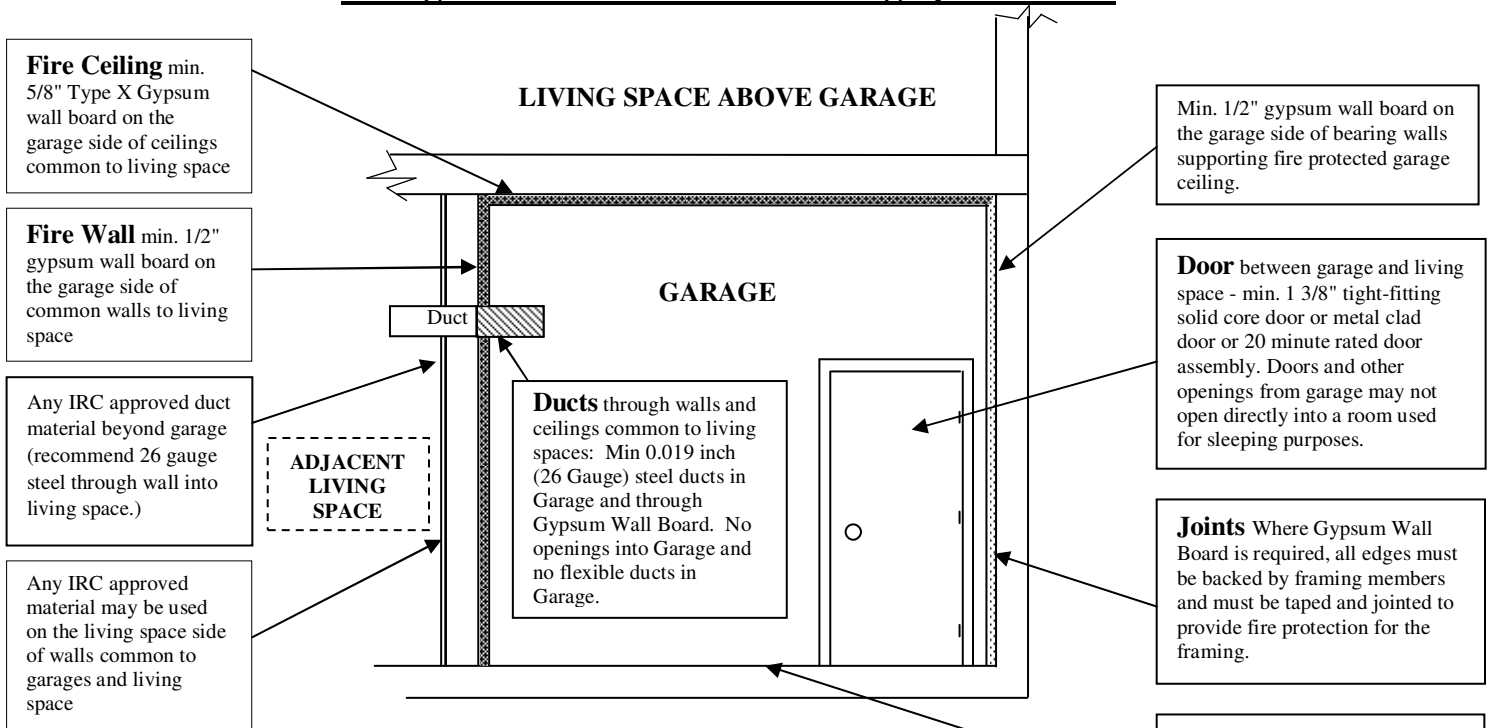

Garage Fire Protection with Attic Above

