







1040 S. CAMINO ONO  
GOODYEAR, AZ 85338

CUSTOMER: ROOFMASTER PRODUCTS CO.  
JOB: ALUM ACCESS LADDER  
LOCATION: PACIFIC, WA

QUOTE #: 0017652  
DATE: 7-17-18  
SCALE: NTS  
DRAWN BY: T. PENROSE  
CHECKED BY: T. PENROSE  
SHEET #: A1

NOTE: THIS DRAWING INCLUDING THE DESIGN AND REFINES OF CONSTRUCTION DISCLOSED IS THE PROPERTY OF AND CONTAINS PROPRIETARY INFORMATION OWNED BY ROOFMASTER PRODUCTS CO. ANY REPRODUCTION OR USE IN WHOLE OR IN PART WITHOUT THE WRITTEN CONSENT OF ROOFMASTER PRODUCTS CO. IS PROHIBITED. THIS DRAWING IS PROVIDED IN CONFIDENCE FOR THE LIMITED PURPOSE ASERED UPON AND IS NOT TO BE REPRODUCED NOR COPIED IN WHOLE OR IN PART NOR LOANED OR PARTY NOT USED IN ANY MANNER WITHOUT WRITING PRIORITY WRITTEN CONSENT.

- ALUMINUM ACCESS LADDER W/ BOARDING RAILS AND CAGE
- 170" TOP RUNG HEIGHT
  - 18" WIDE RUNGS
  - TOP STEP OFF PLATFORM
  - COMBO SECURITY DOOR
  - SPRING LOADED GATE AT BOARDING RAILS
  - STANDARD 8" STAND OFF BRACKETS
  - STRINGER SPLICED BELOW THE CAGE FOR SHIPPING
  - CONFORM STANDOFF BRACKET SIZE AND LOCATION
  - CONFORM BOTTOM STAND OFF BRACKETS
  - INDUSTRIAL QUALITY MIG WELDS. WELDS ARE NOT GROUND OR POLISHED

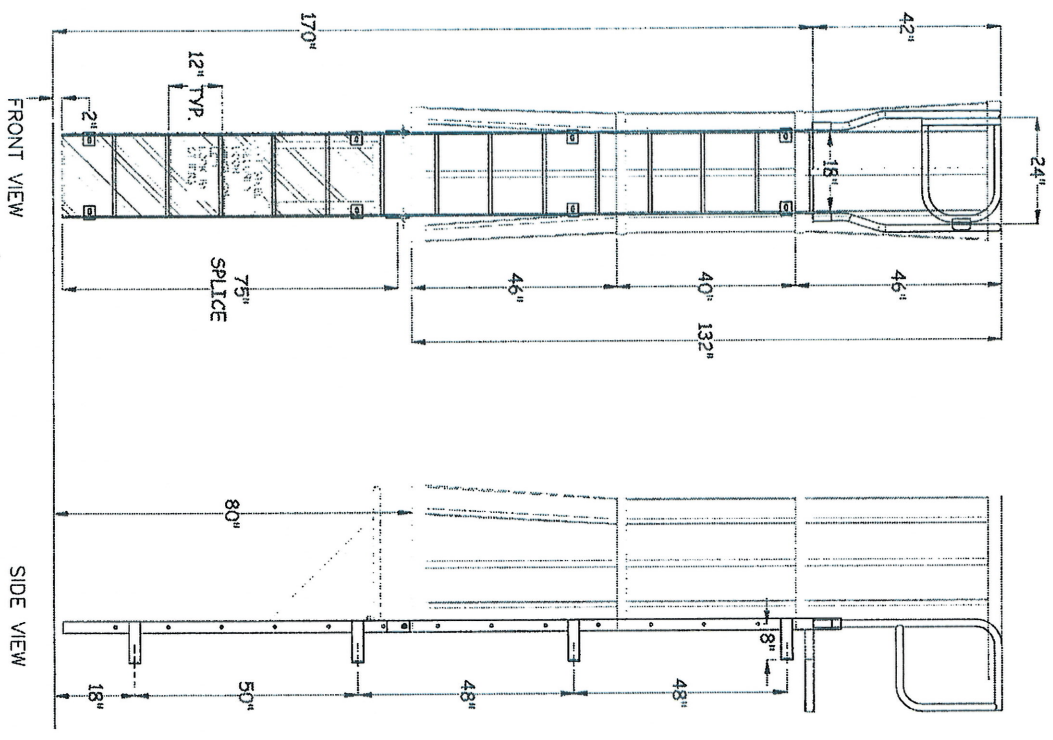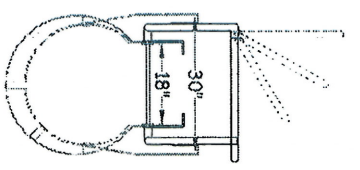




APPROVED  
 APPROVED AS NOTED  
 NOT APPROVED - REUSE AND RESUBMIT  
 SIGNATURE: \_\_\_\_\_  
 COMPANY: \_\_\_\_\_  
 DATE: \_\_\_\_\_

NO OPERATOR CAN BE SERVICED OR REPAIR UNTIL A SERVICED COPY OF THESE DRAWINGS UNDER APPROVED OR REPAIR AS INVOICED IS RECEIVED BY UNDER INDUSTRIES.


G.F.S. CABE LADDER (1x)

G.F.S. EXIST. TYP. LADDERS A THRU E "

# FIXED LADDER WITH PARAPET PLATFORM & ROOFSIDE RETURN

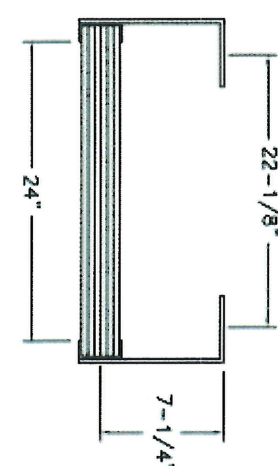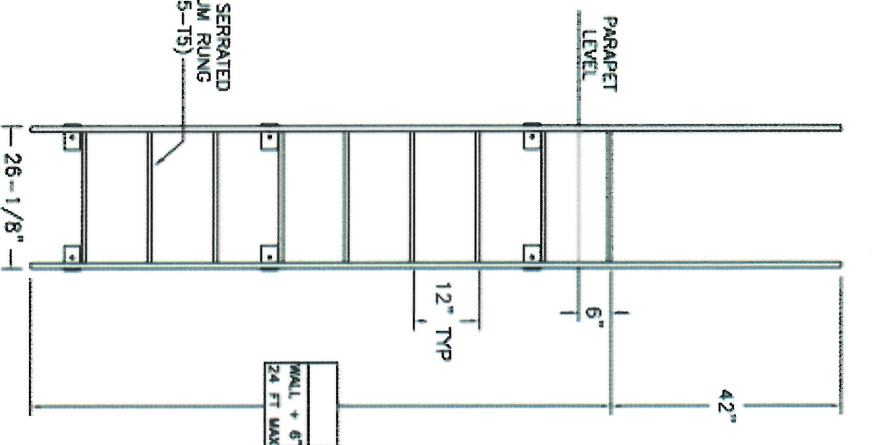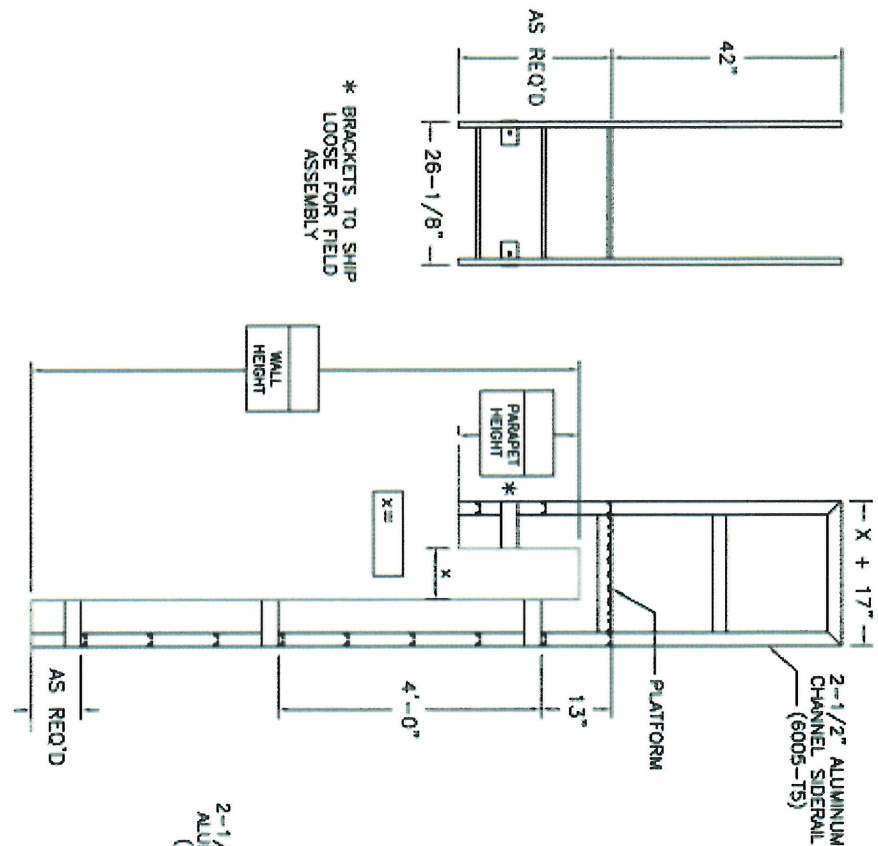

**PLAN**  
(PARAPET PLATFORM & RETURN LADDER ARE OMITTED FOR CLARITY)

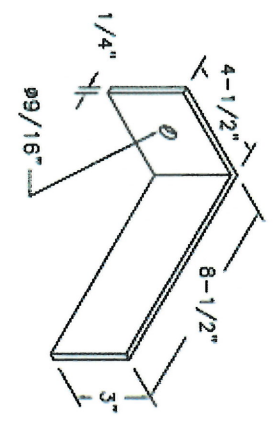

**BRACKET DETAIL**

**NOTE:**  
ALL BOLTS/FASTENERS NECESSARY TO ANCHOR LADDER ARE BY OTHERS.

FACTORY FINISH  
ALUMINUM-MILL FINISH  
FL-06

<b>Precision Ladders, LLC</b> P.O. BOX 2279 Morristown, TN 37816-2279 Ph: (423) 596-2265 Fax: (423) 596-2091 www.Precisionladders.com		LADDERS MANUFACTURED BY PRECISION LADDERS, LLC CONFORM WITH OSHA 1910.23 AND ANSI 14.3	INDIVIDUAL RUNG TESTED AT 3,000 LBS. WITHOUT FAIL	LADDER RATED AT 1,500 LBS. PRECISION RIP
DWG. CHECKER [ ] BUILT BY: CHECKED BY:	ARCHT. OR ENG'G. PURCHASE ORDER DRAWN BY:	REVISION DATE 4/4/17	PURCHASER MODEL FL-	SERIAL#