


Existing Fill:	0.5 acres
Phase 1:	2.0 acres
Phase 2:	1.5 acres
Yacht Club:	1.6 acres
Total:	5.6 acres

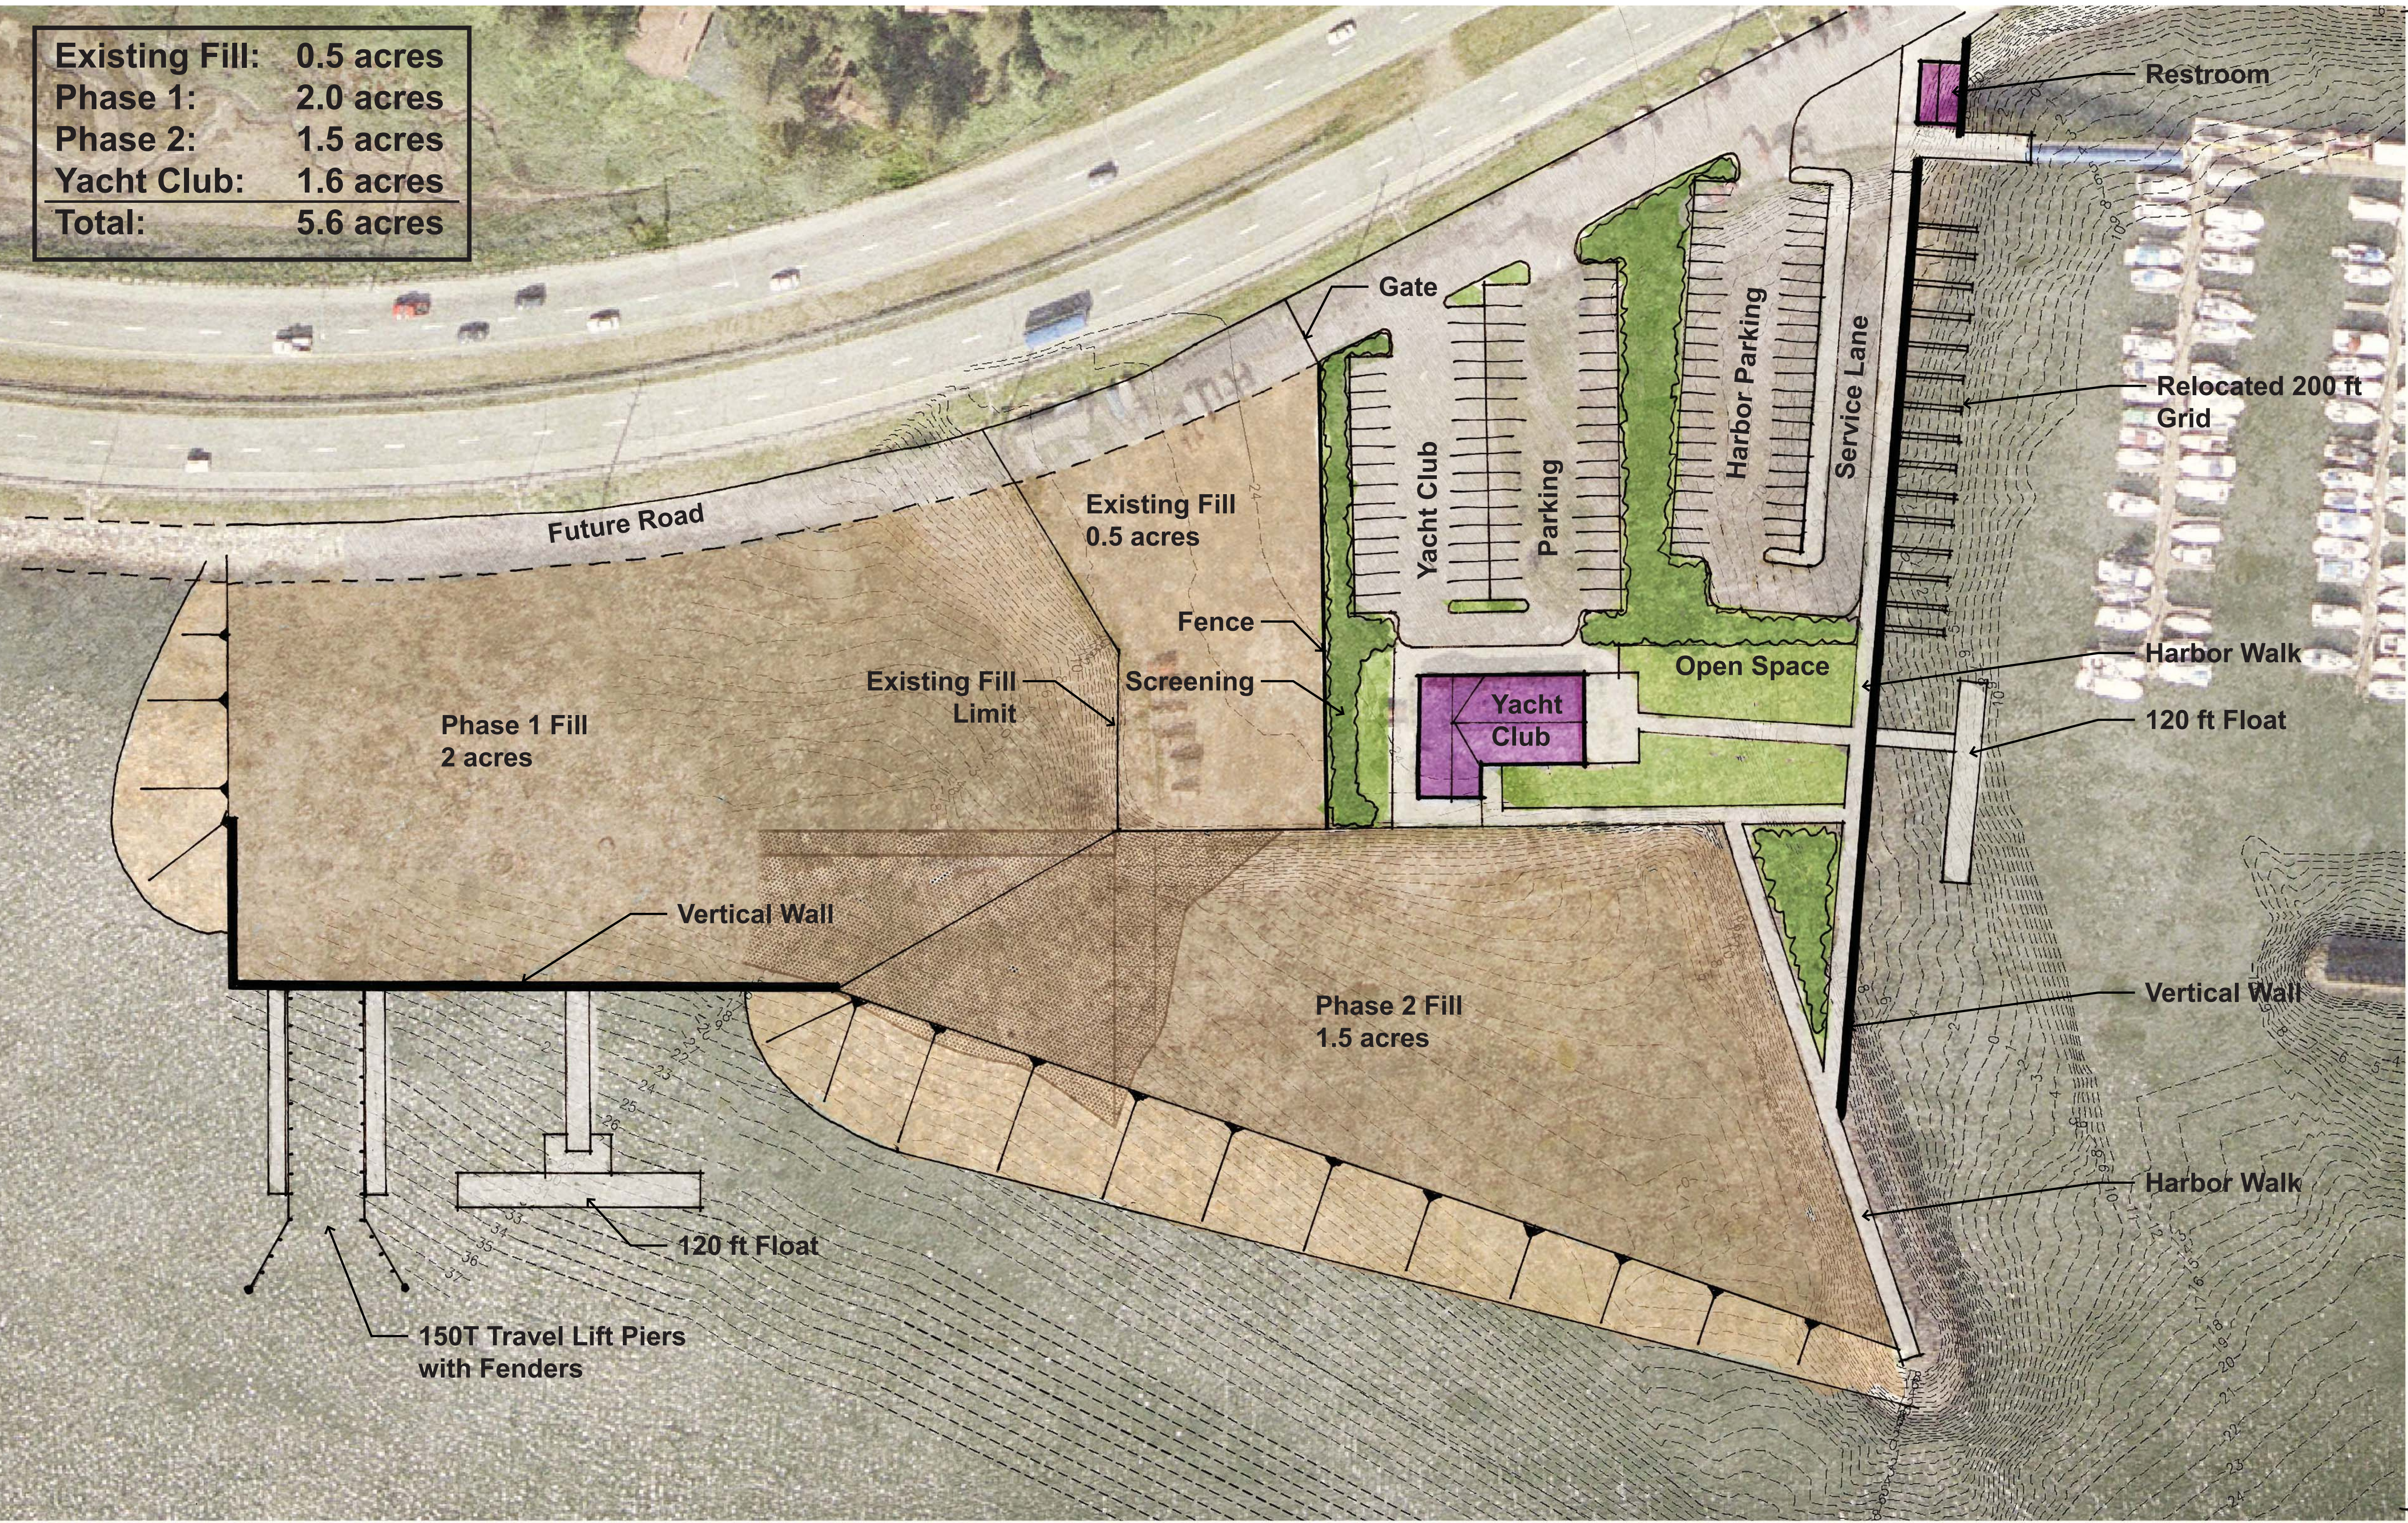

Juneau Harbors Master Plan & Feasibility

Norway Point - Marine Service Yard - Option 1

0 20 40 80FT






Juneau Harbors Master Plan & Feasibility

Norway Point - Marine Service Yard - Option 2



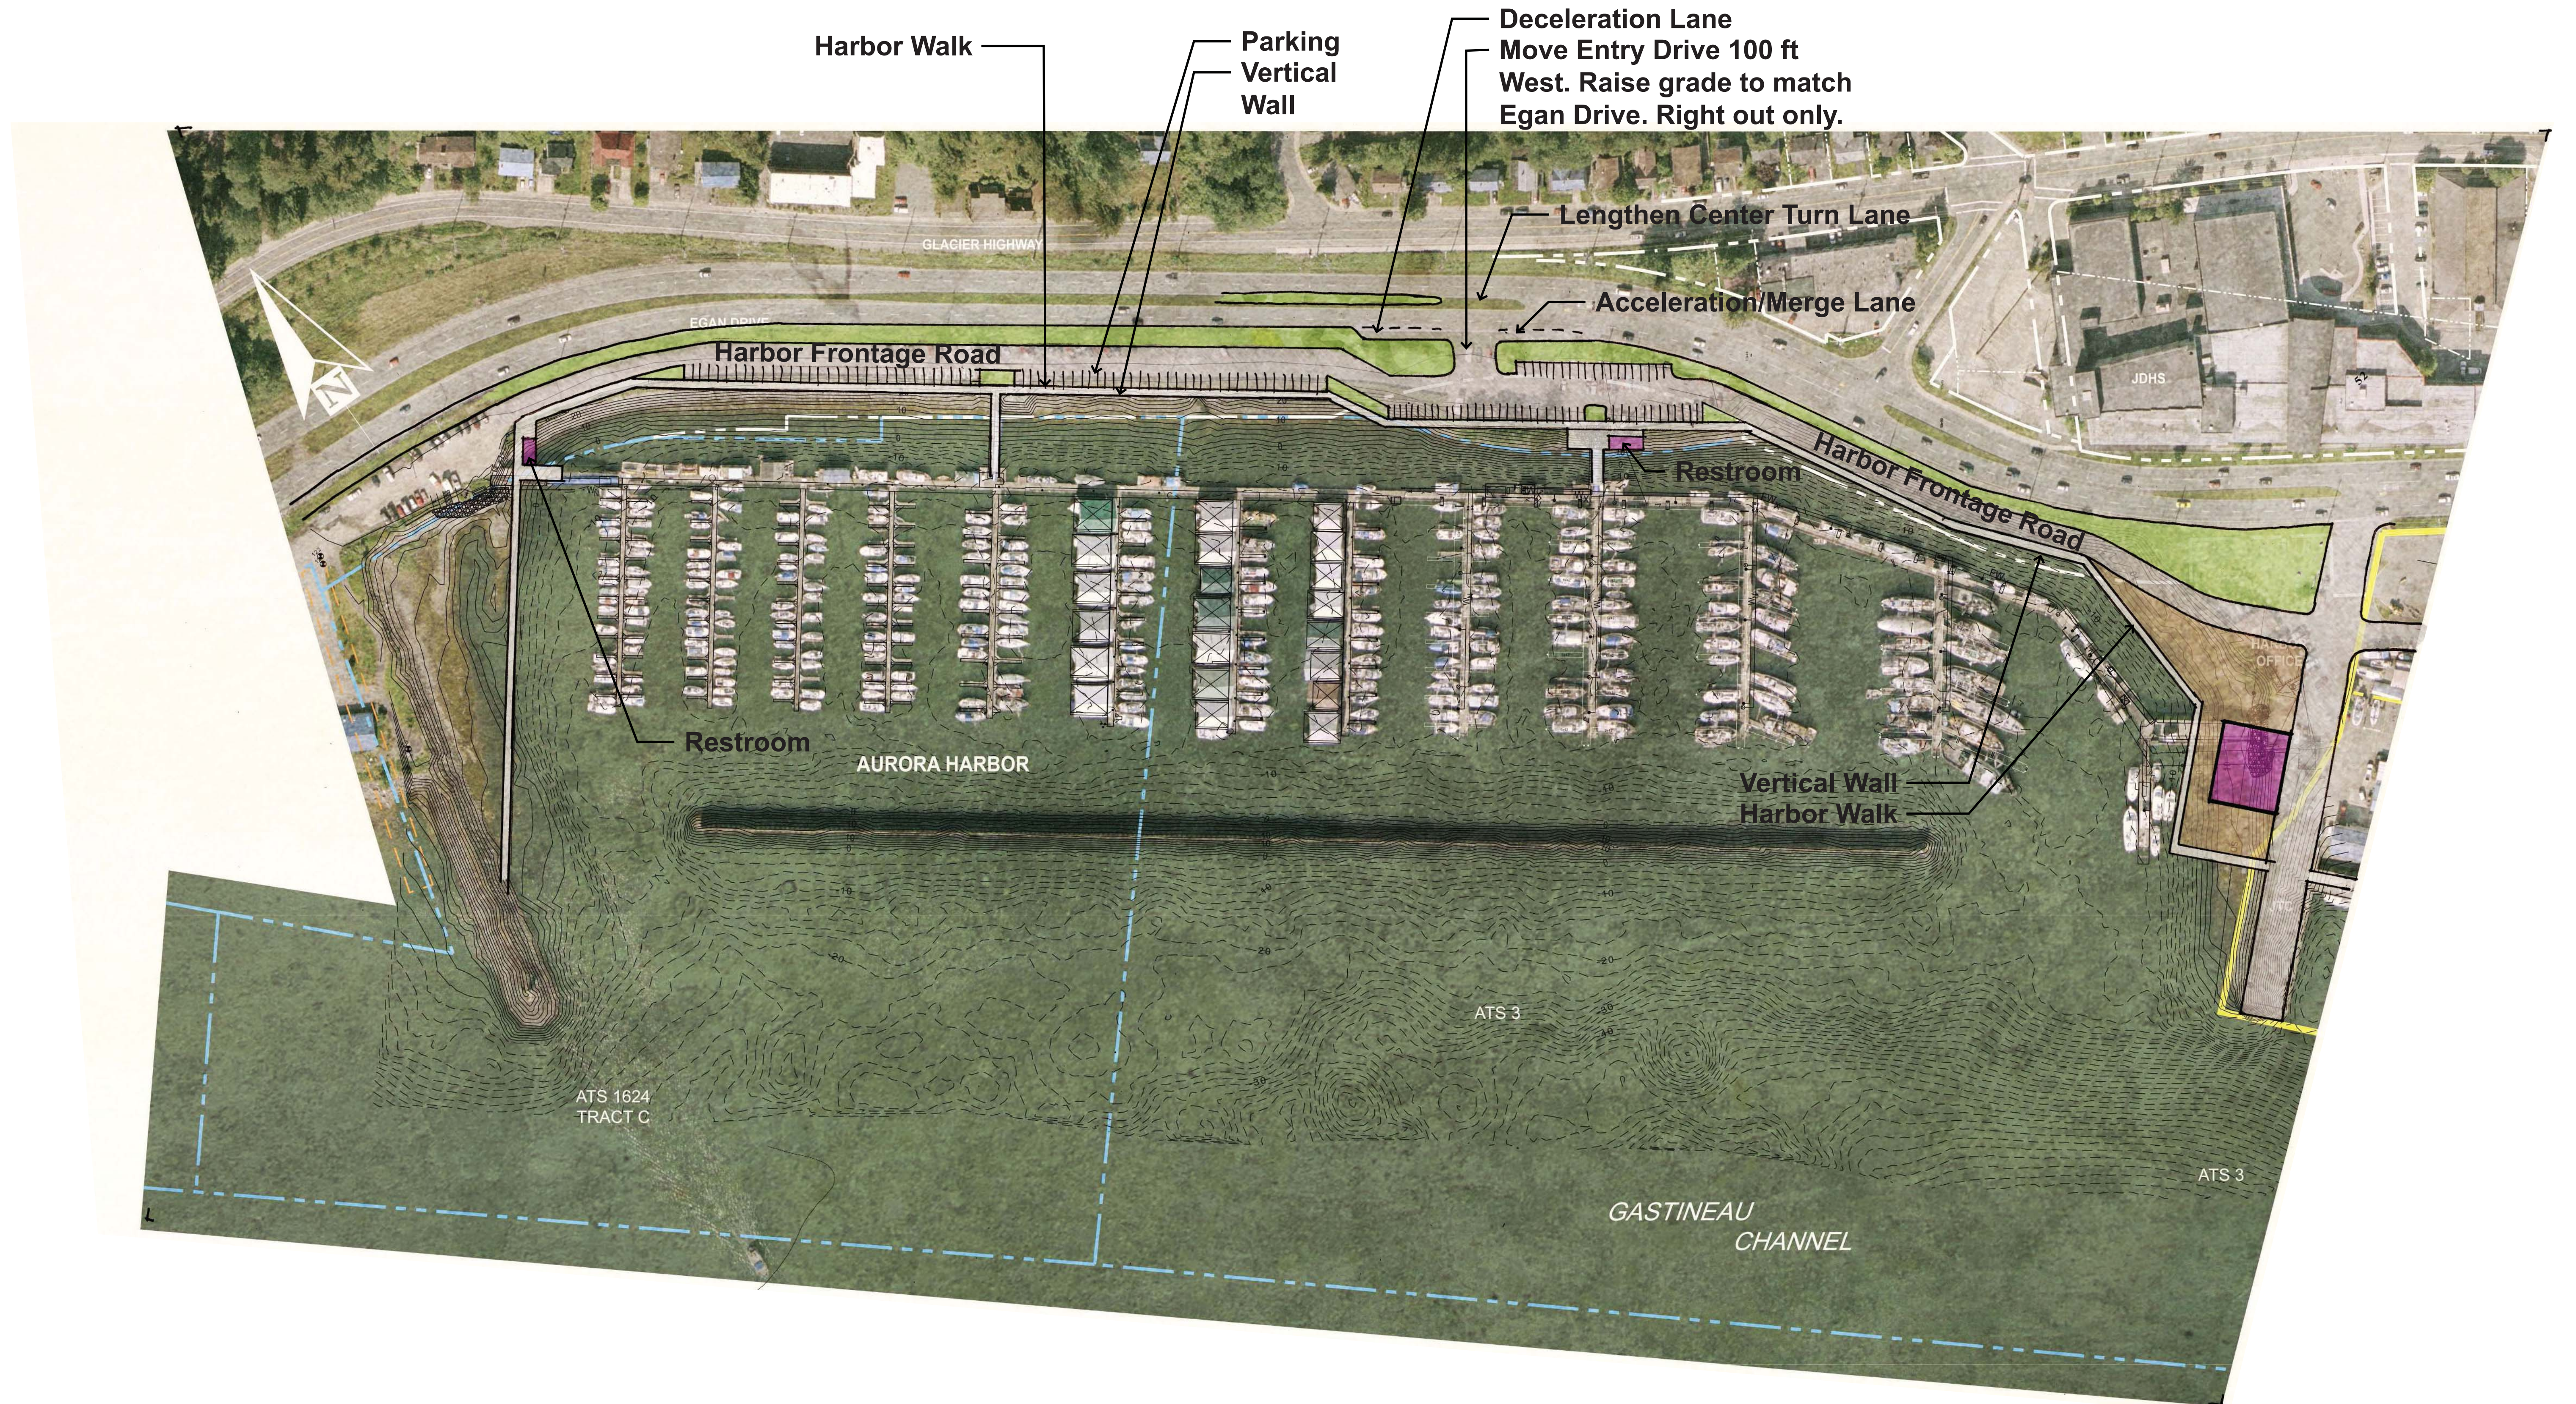


Juneau Harbors Master Plan & Feasibility

Aurora Harbor

0 50 100 200FT



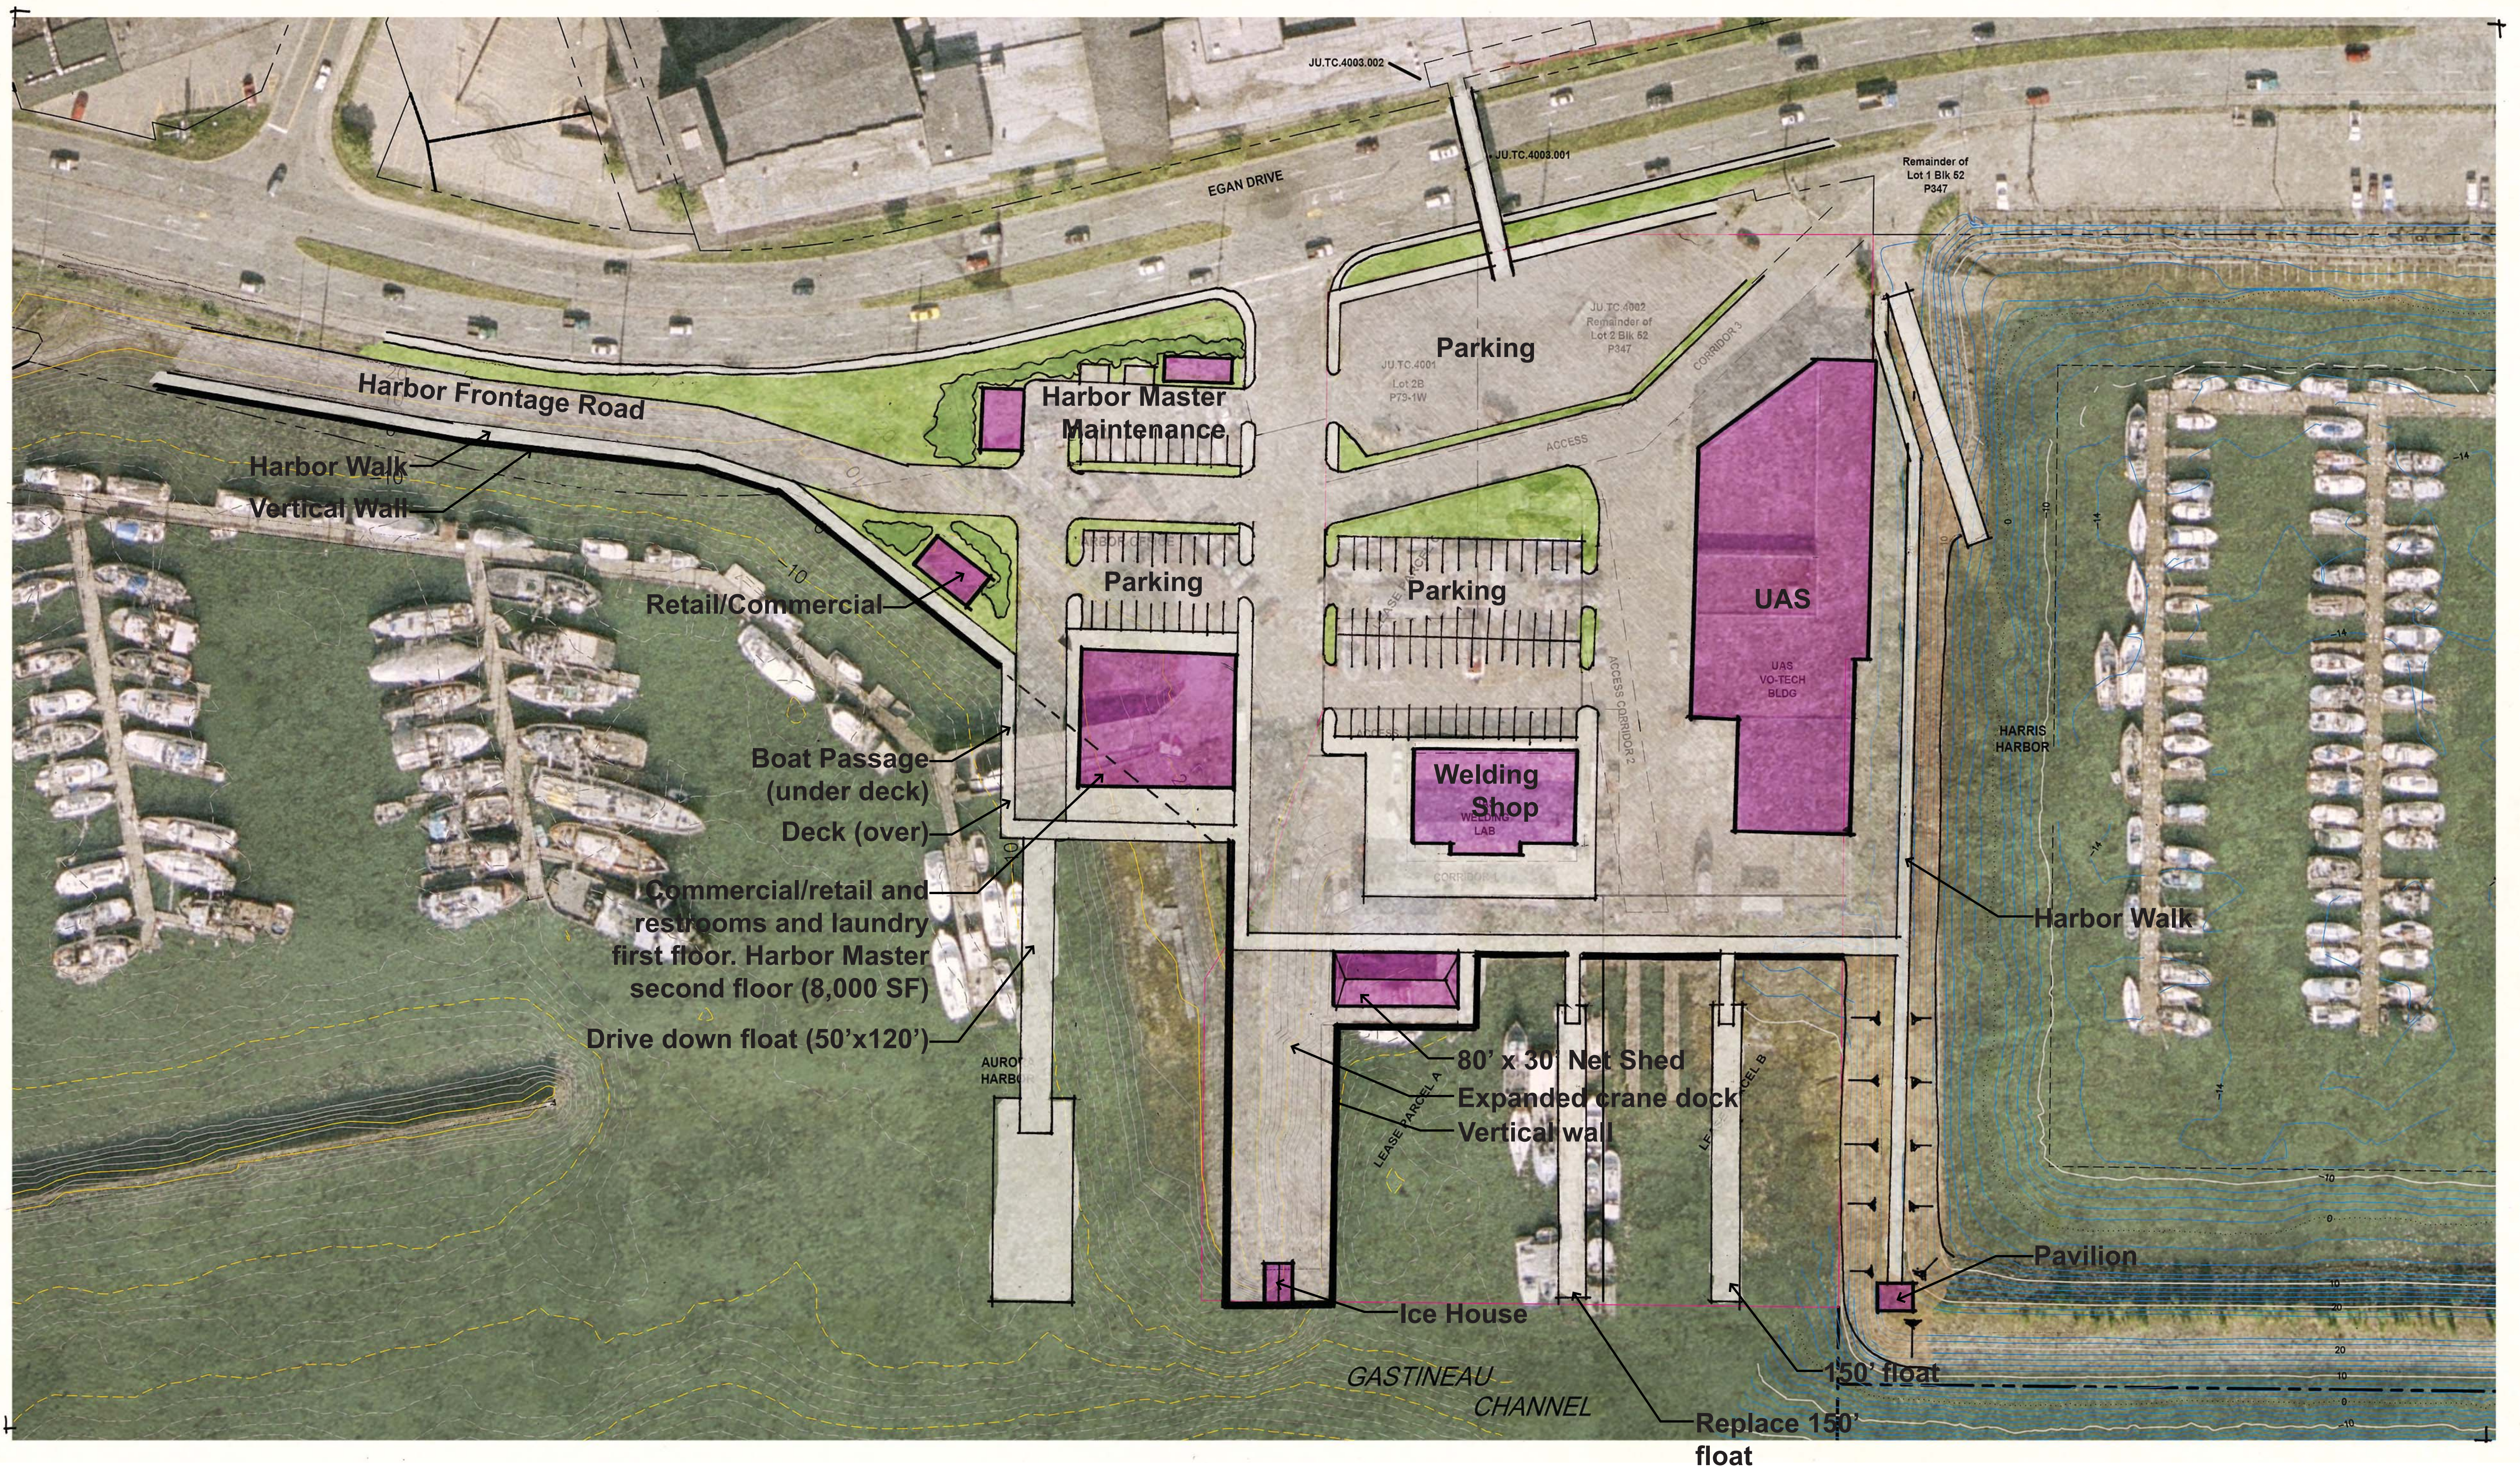



Juneau Harbors Master Plan & Feasibility

UAS and Fisherman's Terminal

0 25 50 100FT



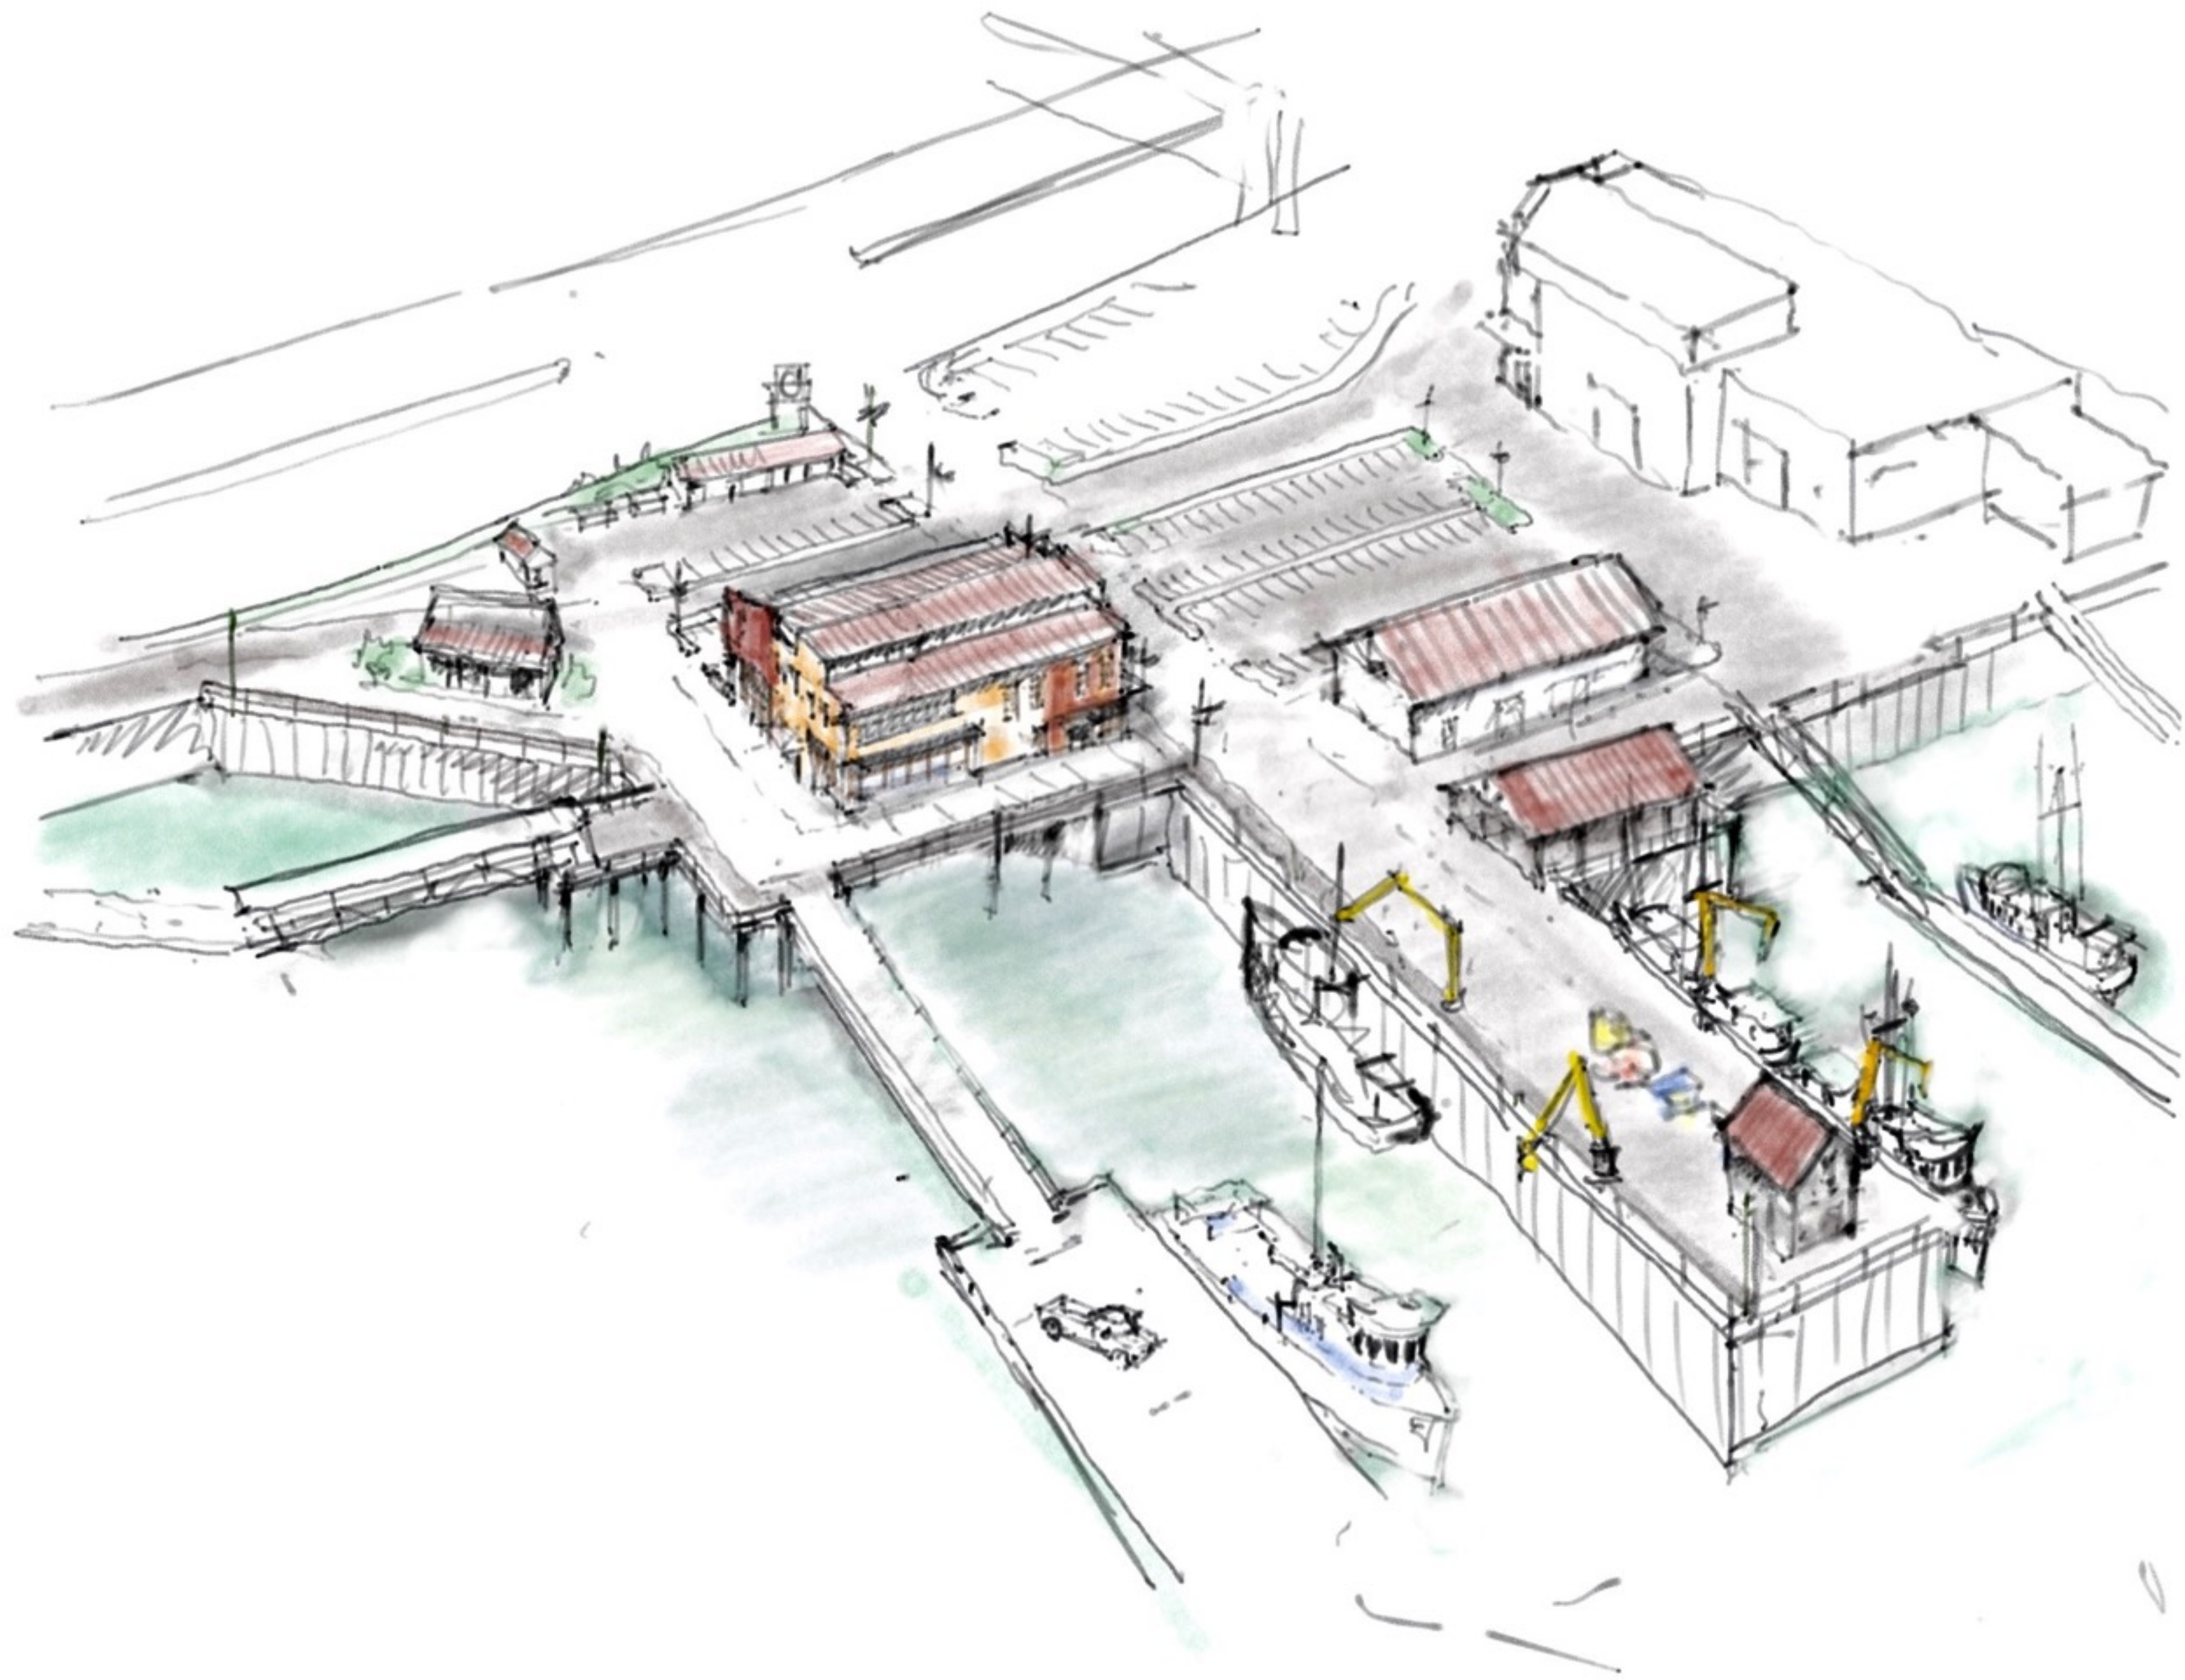

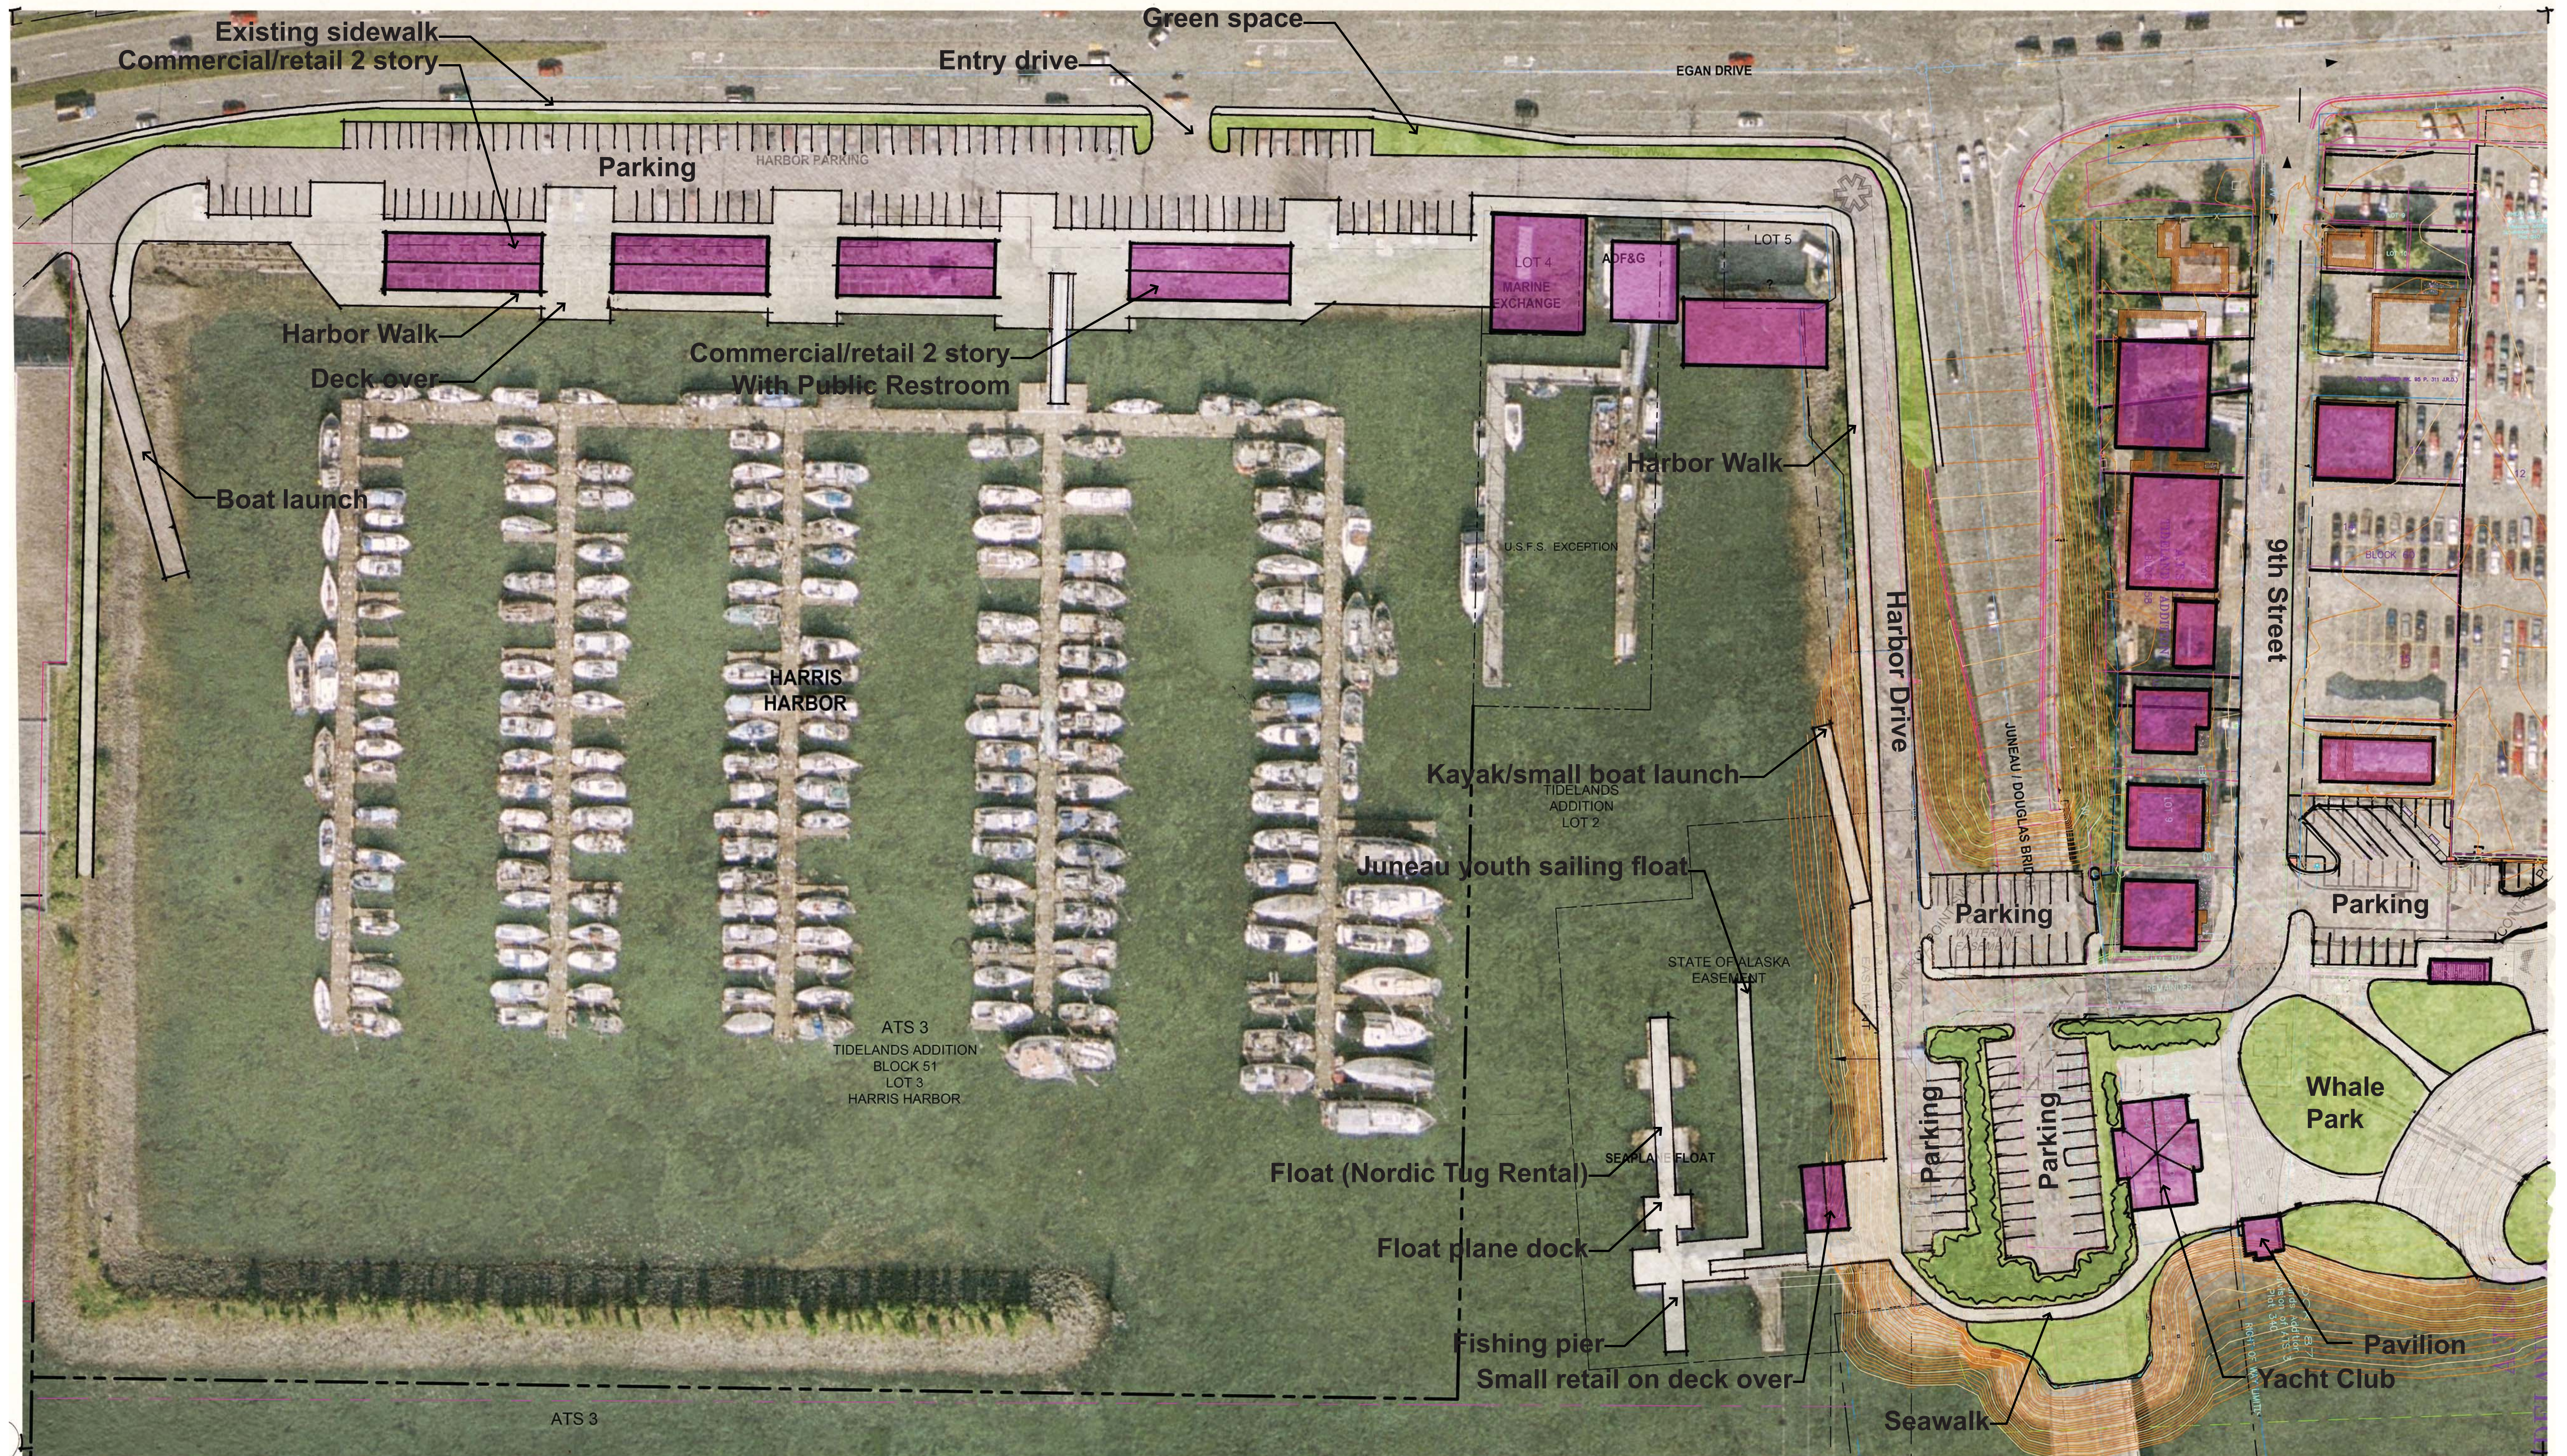

Juneau Harbors Master Plan & Feasibility

Harris Harbor to Whale Park

