



ATTACHMENT #7

C:\dowl_pw\d0401602\SC-VB-GR-EH-71143.dwg PLOT DATE 2022-7-7 09:12 SAVED DATE 2022-07-07 09:00 USER: rlafavour

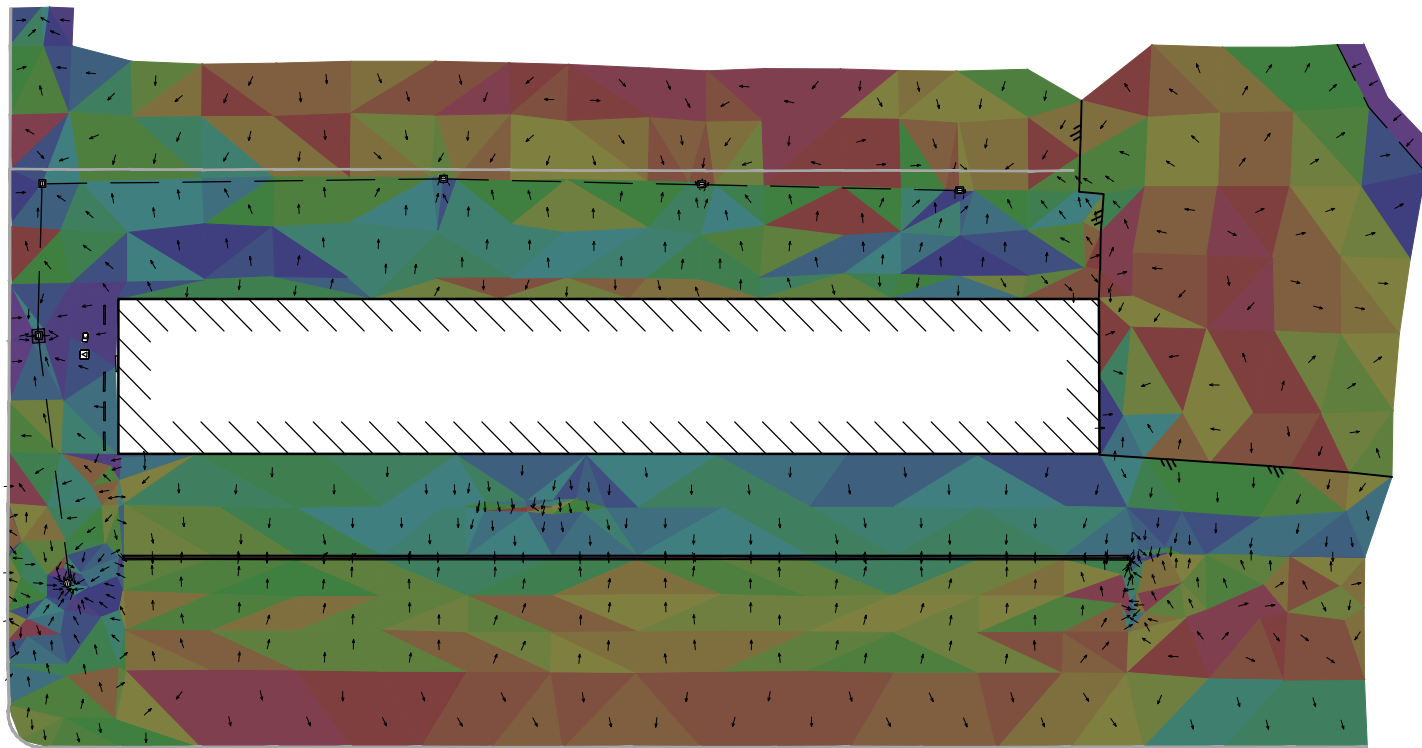

Slopes Table			
Number	Minimum Slope	Maximum Slope	Color
1	0.04%	0.32%	Dark Purple
2	0.32%	0.52%	Red-Orange
3	0.52%	0.63%	Orange
4	0.63%	0.71%	Light Orange
5	0.71%	0.81%	Yellow-Orange
6	0.81%	0.92%	Yellow

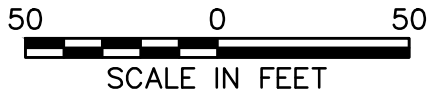

JNU BLOCK M HANGARS DRAINAGE ANALYSIS

PROJECT 1250.71143.01
DATE 07/06/2022

FIGURE 1