


SITE CONVEYANCE DIAGRAM

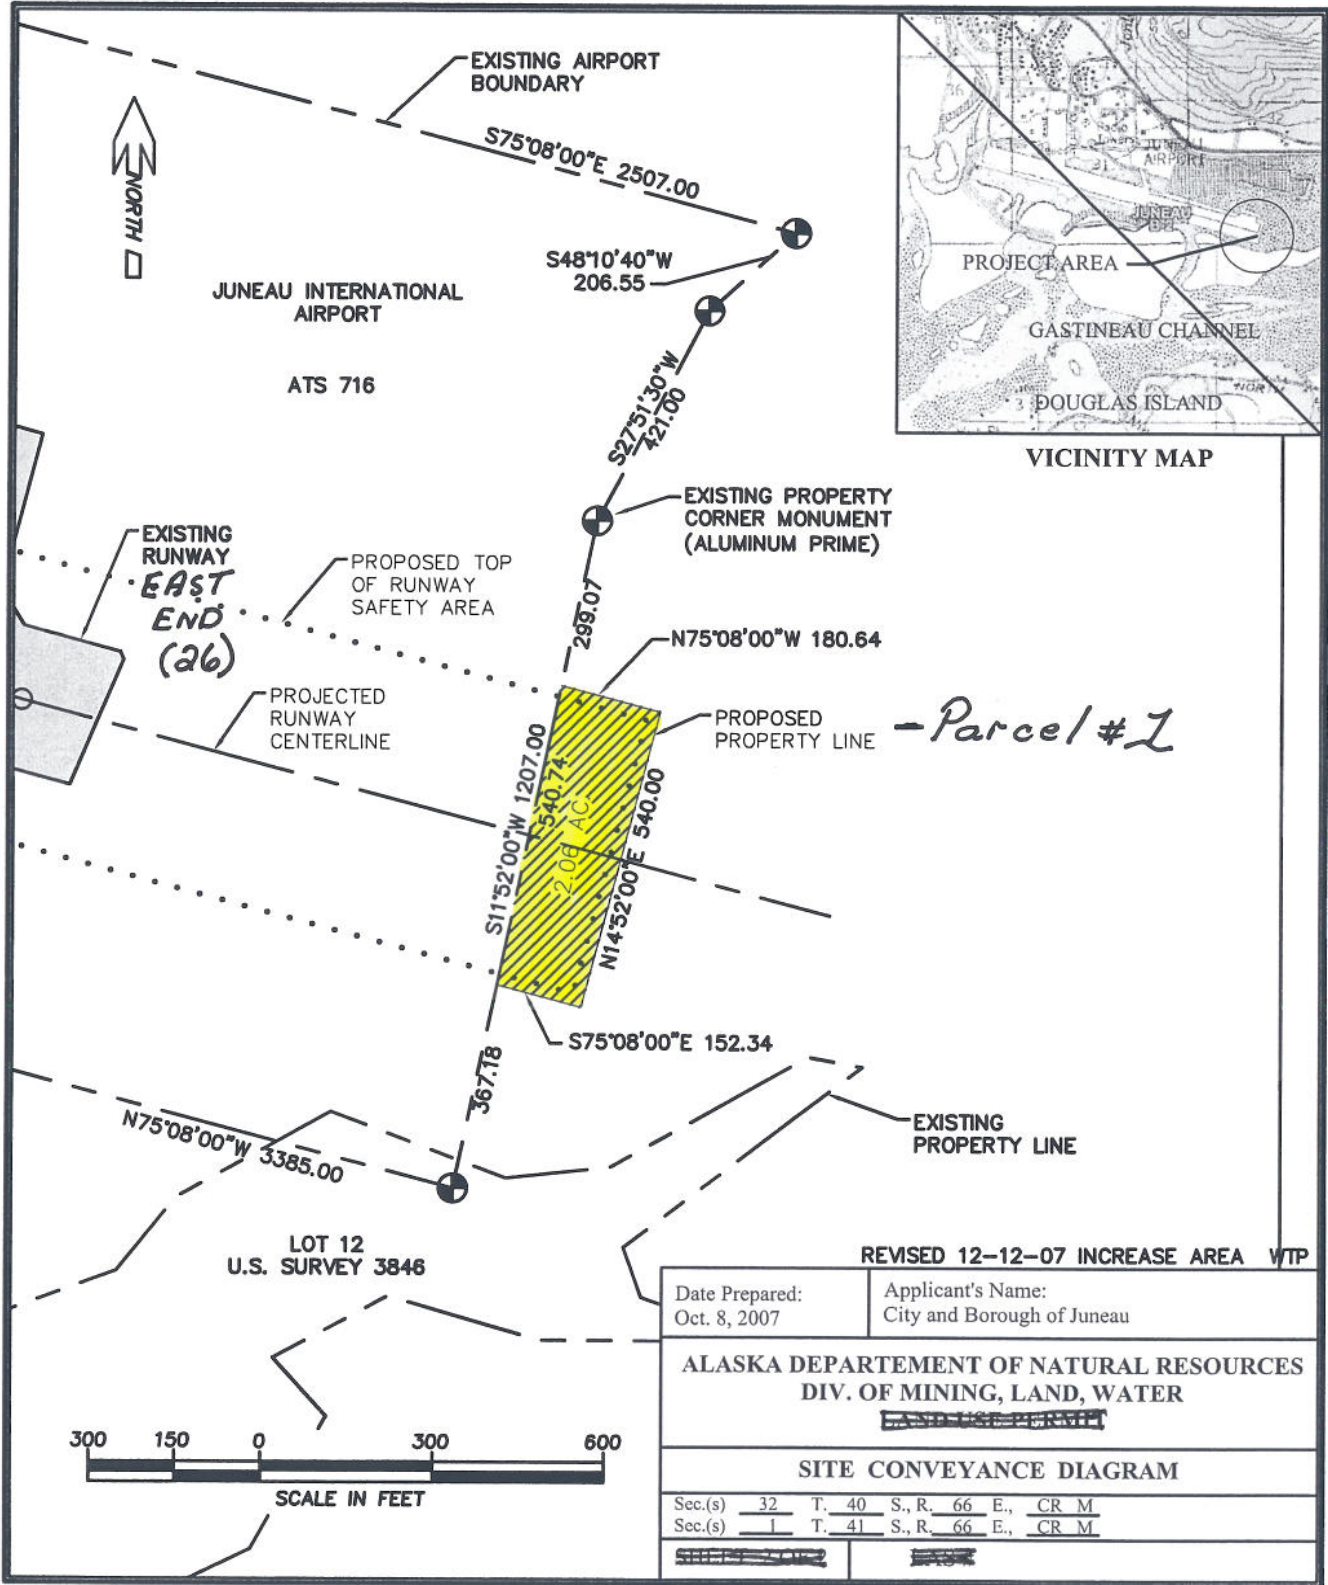

- Parcel #1

REVISED 12-12-07 INCREASE AREA VTP

Date Prepared: Oct. 8, 2007	Applicant's Name: City and Borough of Juneau
--------------------------------	---

ALASKA DEPARTMENT OF NATURAL RESOURCES
DIV. OF MINING, LAND, WATER


SITE CONVEYANCE DIAGRAM

Sec.(s) 32	T. 40	S., R. 66	E.,	CR M
Sec.(s) 1	T. 41	S., R. 66	E.,	CR M

D:\2cad\CB\AIRPORT\PERMITTING\Land Use Permit\Sheet 1a2 and 2a2.dwg, 5/21/2008 12:50:26 PM

Attachment 2-A
ADL 107380 Final Finding and Decision
Revised Conveyance Diagram - 10/11/08
Parcel #1 - RSA East


SITE CONVEYANCE DIAGRAM

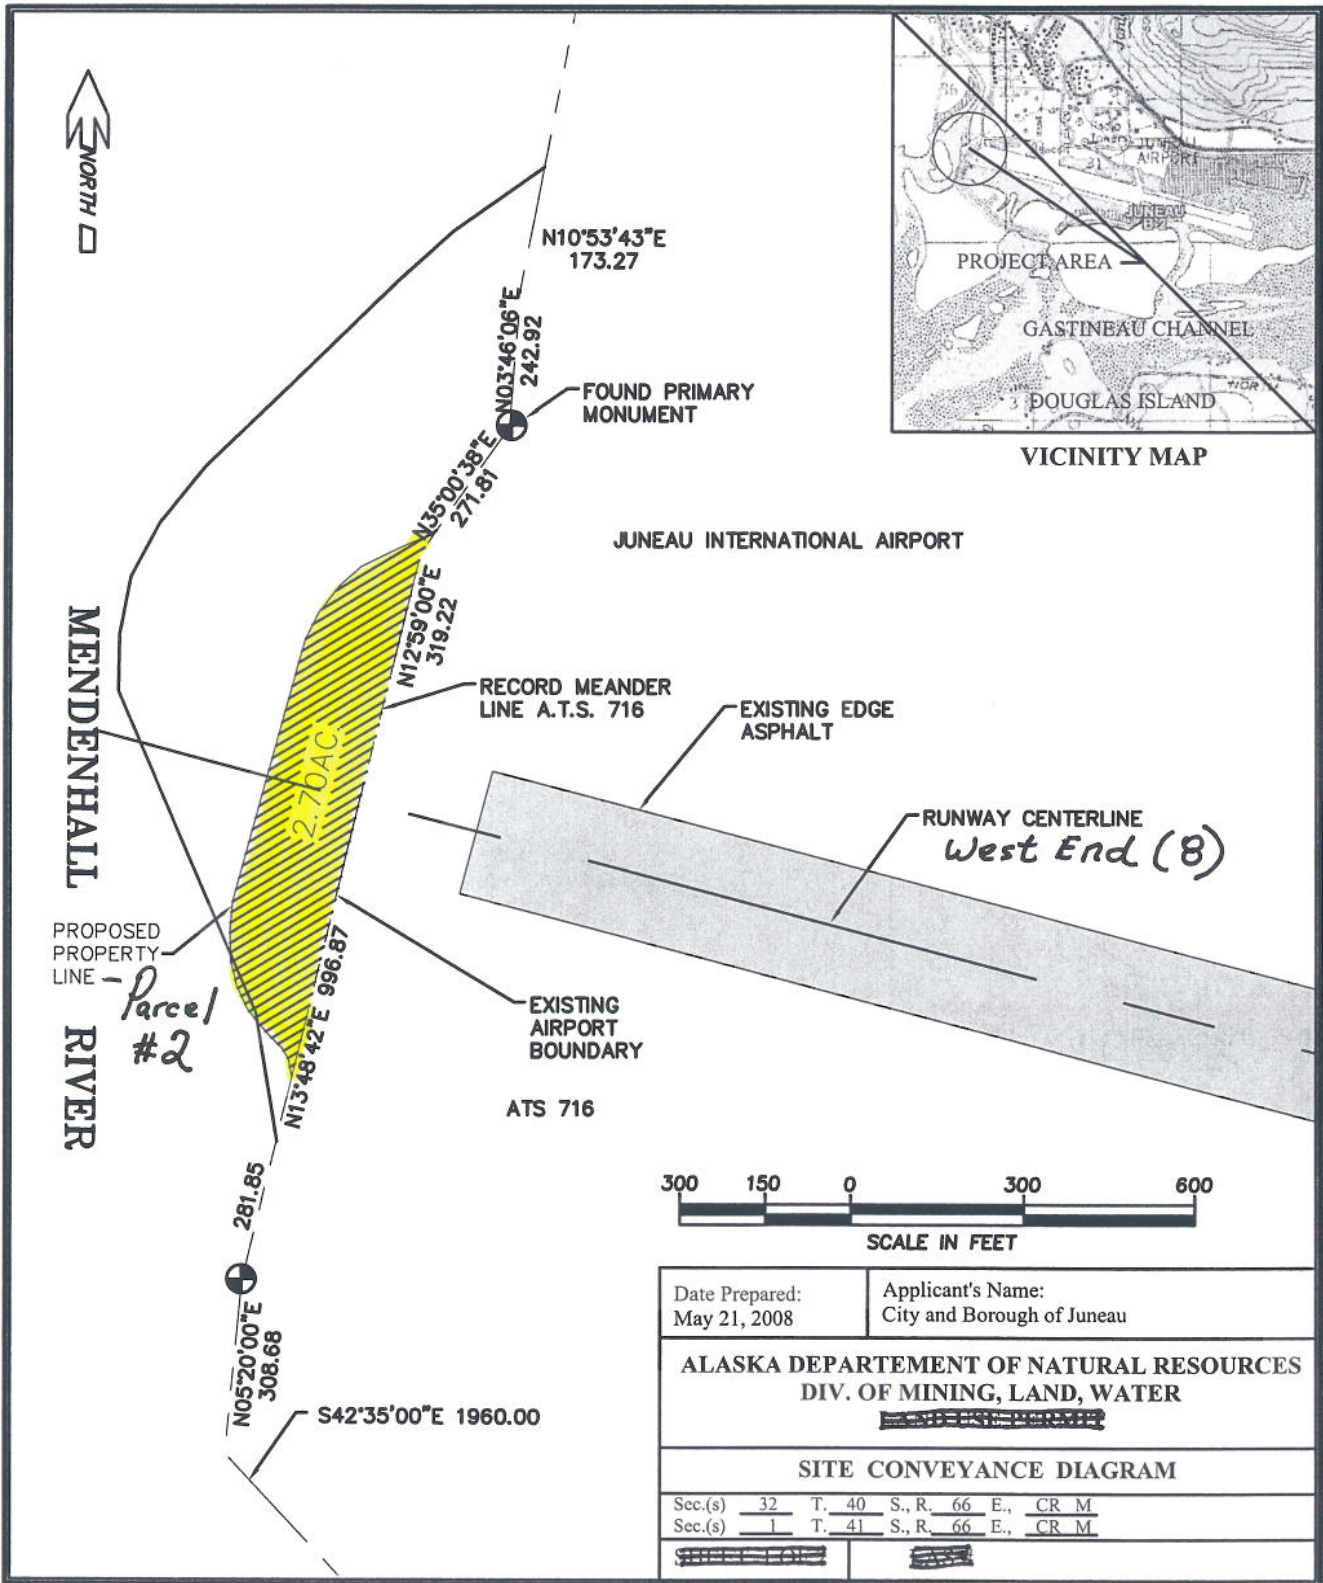

D:\2cad\CB\AIRPORT\PERMITTING\Land Use Permit\Sheet 1of2 and 2of2.dwg, 5/21/2008 12:44:38 PM

Attachment 2-A
ADL 107380 Final Finding and Decision
Revised Conveyance Diagram - 10/11/08
Parcel #2 - RSA West

SITE OF MINIMIZATION OF WATERFOWL ATTRACTION AREA

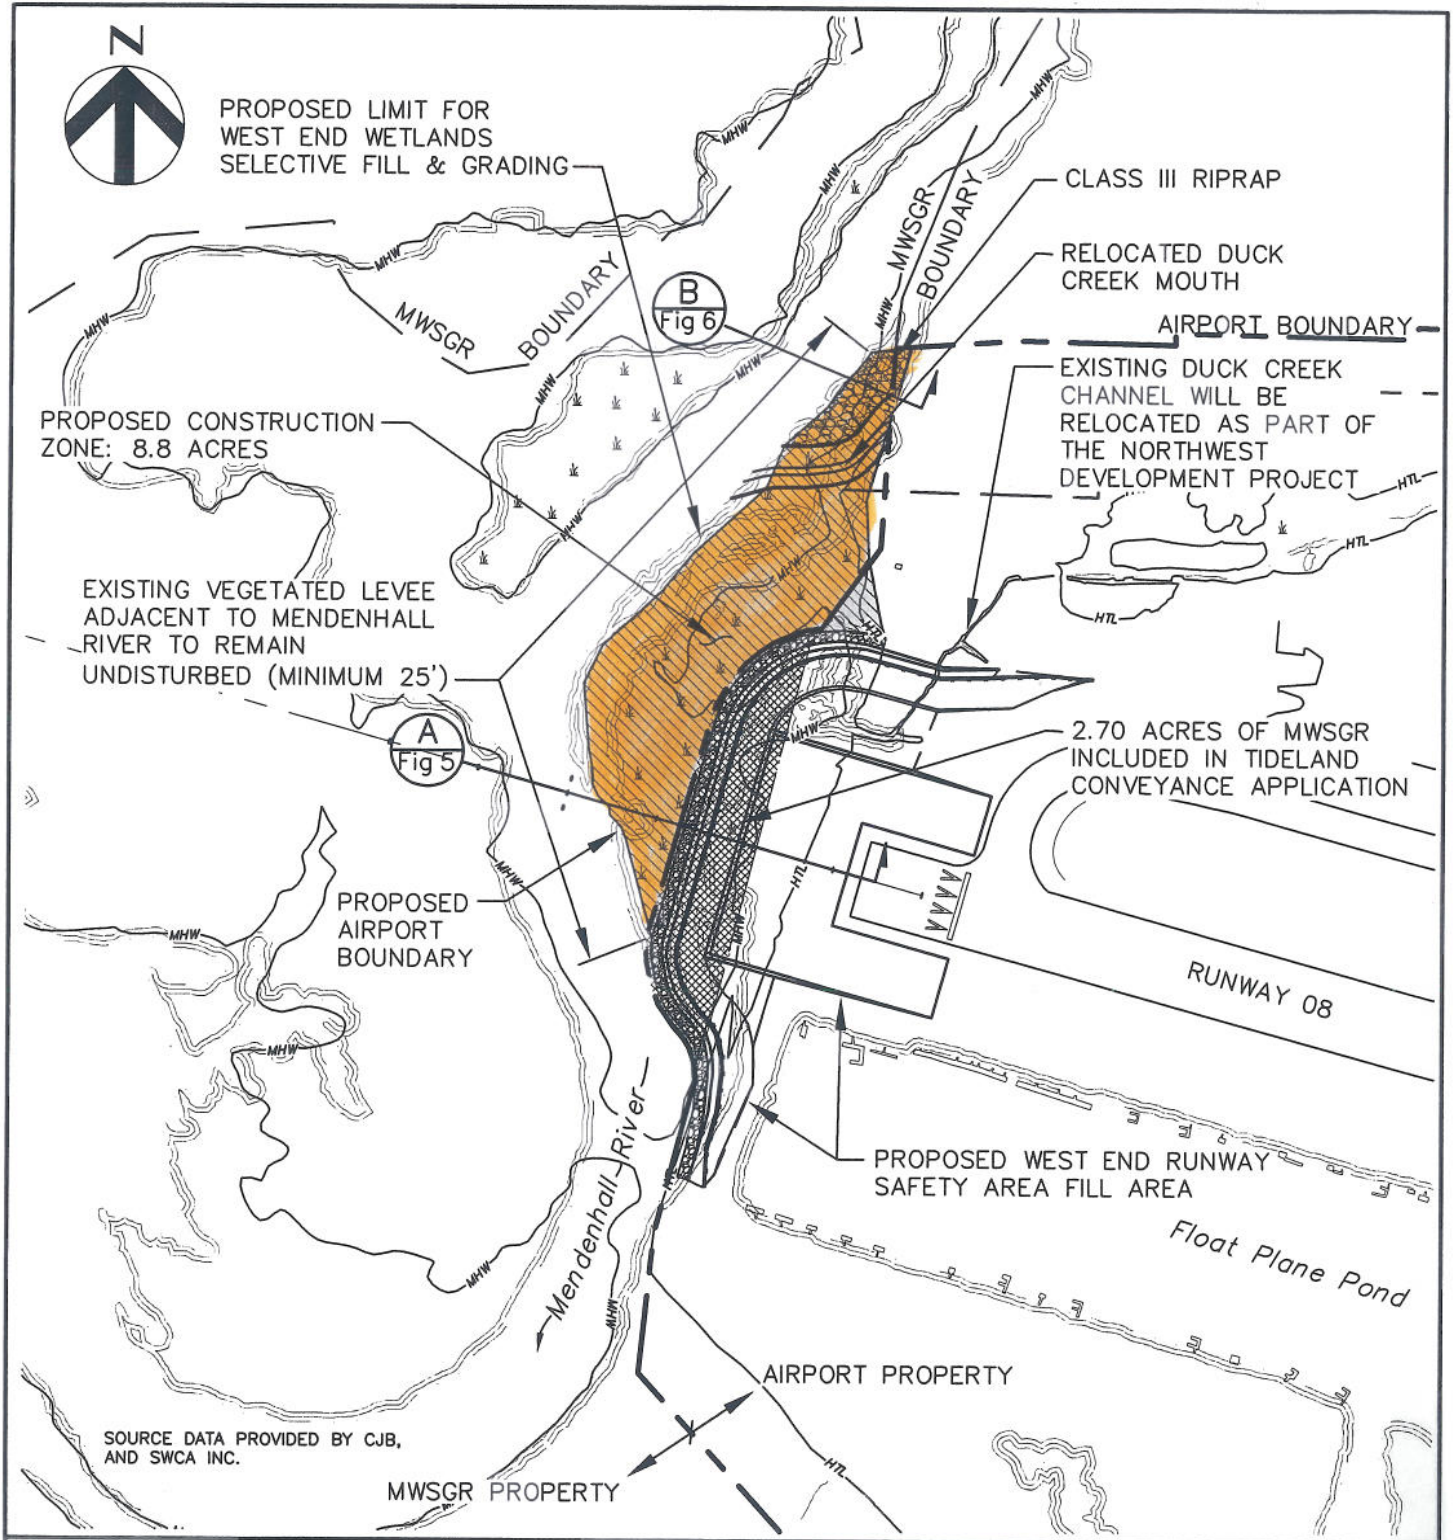

SOURCE DATA PROVIDED BY CJB,
AND SWCA INC.

Attachment 2-A ADL 107380 Final Finding and Decision Revised Conveyance Diagram - 10/11/08 Parcel #3 - Minimization Area