



R & M ENGINEERING, INC.
ENGINEERS SURVEYORS

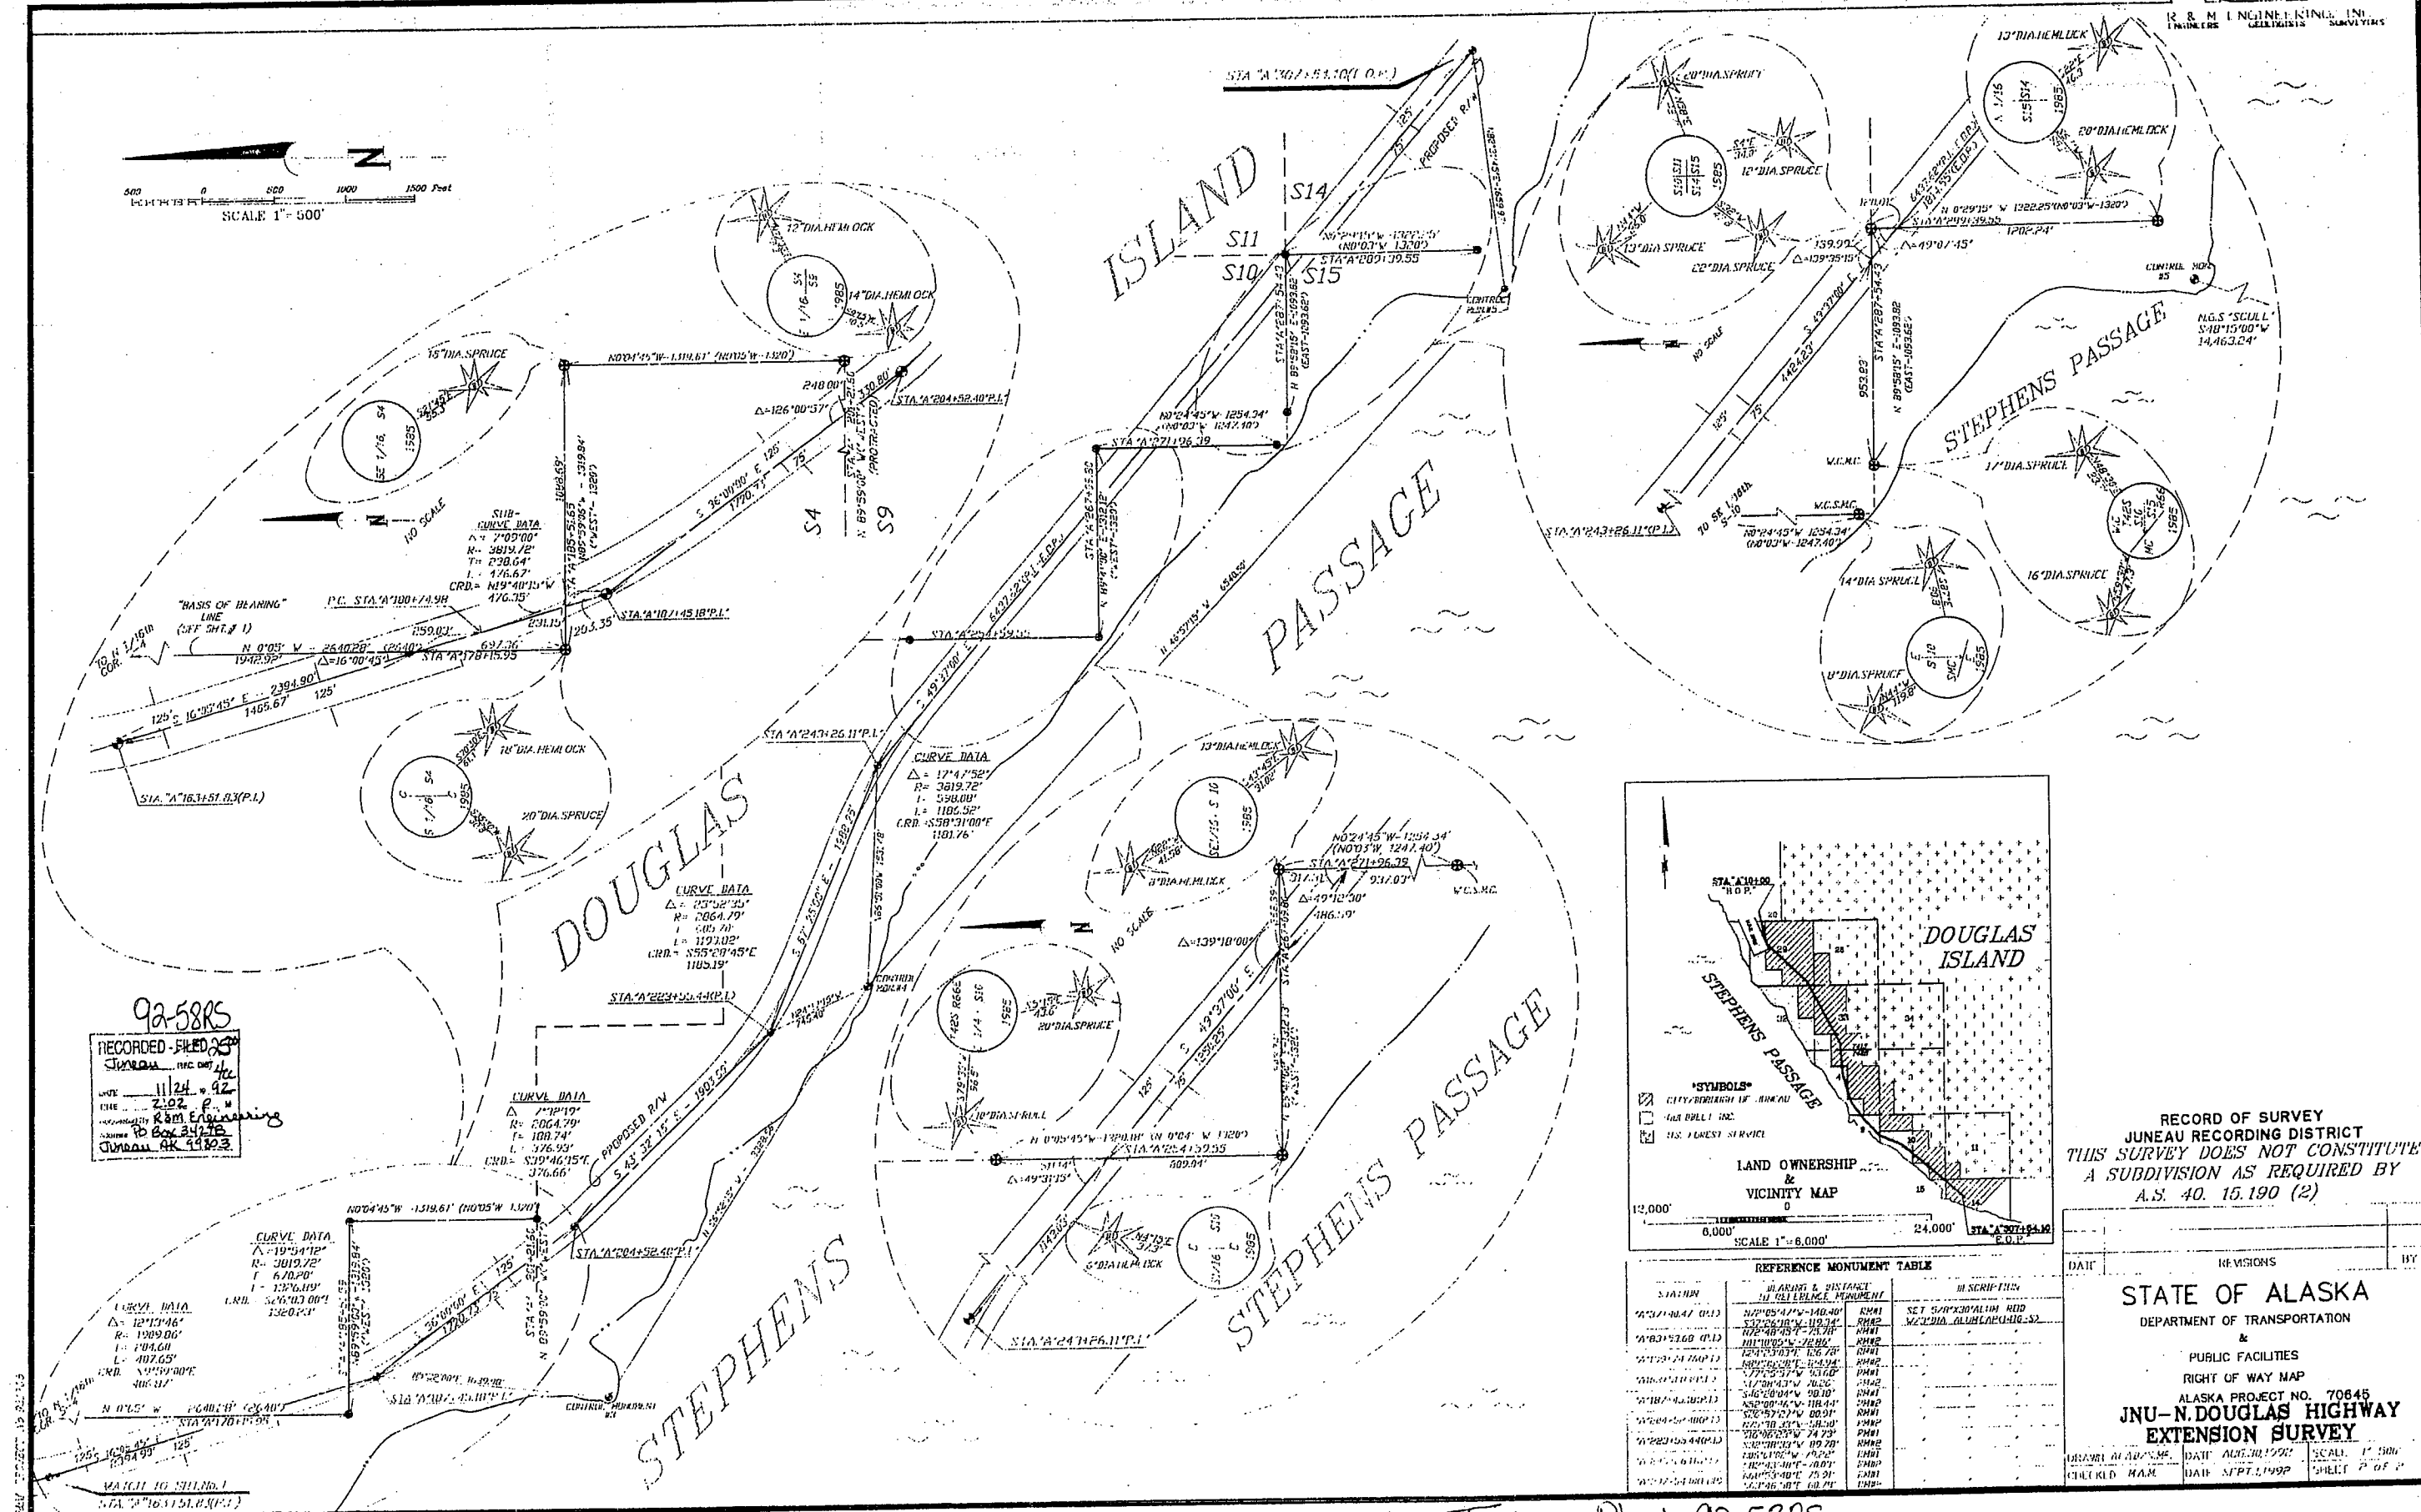

92-58RS
RECORDED - FILED
JUNEAU
DATE 11/24/92
BY 202 P. M.
R&M Engineering
Box 34775
JUNEAU AK 99803

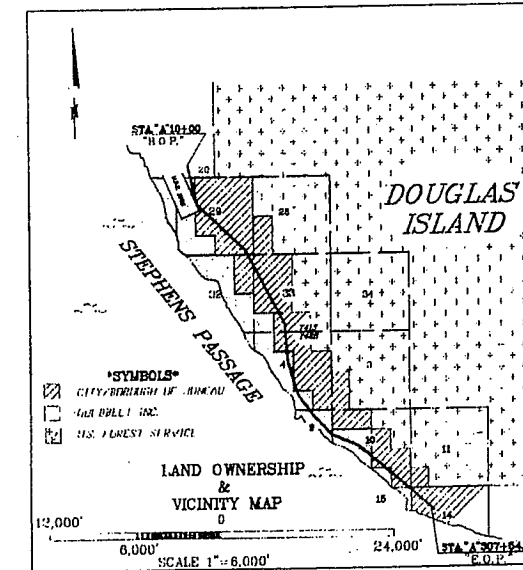

RECORD OF SURVEY
JUNEAU RECORDING DISTRICT
THIS SURVEY DOES NOT CONSTITUTE
A SUBDIVISION AS REQUIRED BY
A.S. 40.15.190 (2)

REFERENCE MONUMENT TABLE			
STATION	DIAMETER & DISTANCE TO REFERENCE MONUMENT	DESCRIPTION	REMARKS

DATE	REVISIONS	BY
STATE OF ALASKA DEPARTMENT OF TRANSPORTATION & PUBLIC FACILITIES RIGHT OF WAY MAP ALASKA PROJECT NO. 70645 JNU-N. DOUGLAS HIGHWAY EXTENSION SURVEY		

Juneau Plat 92-58RS