



Bridge Approach Ramp

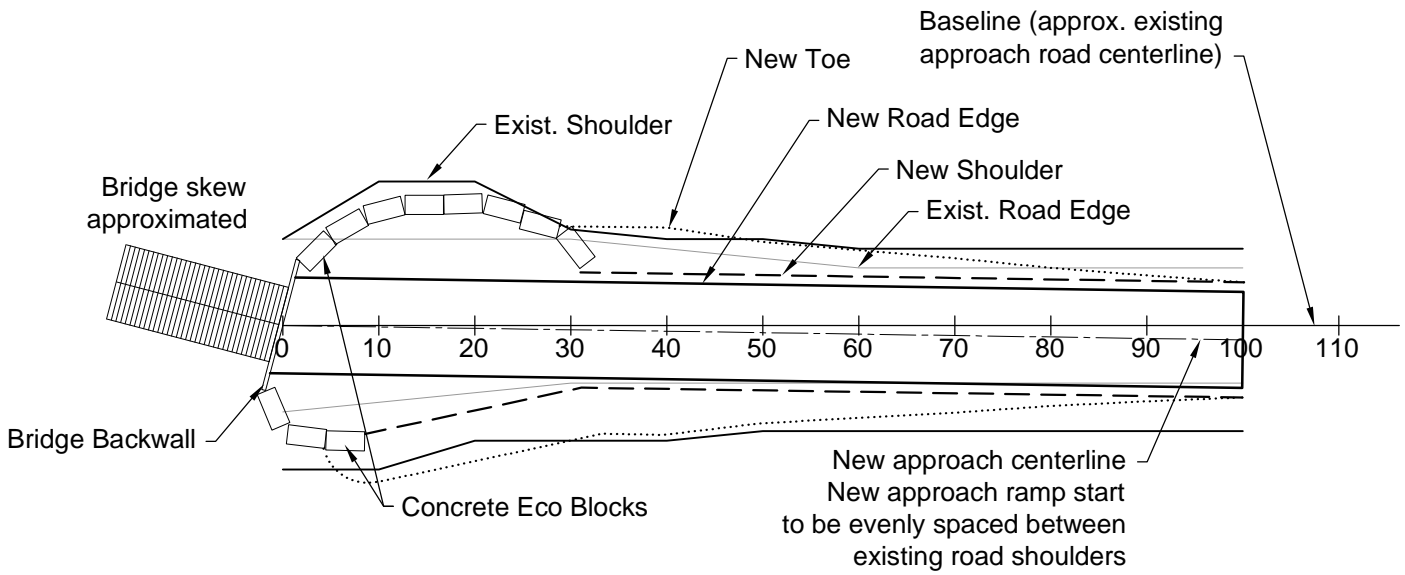

Plan View

(NTS)

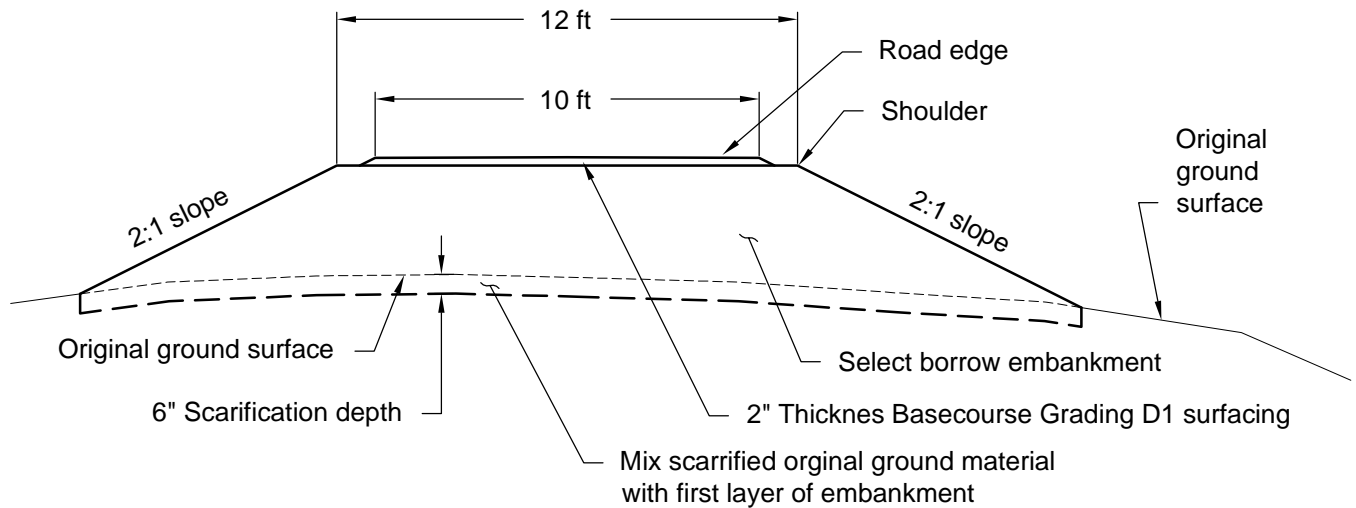

Section Typical

(NTS)