



① BRONZE PANEL SAMPLES
3" = 1'-0"

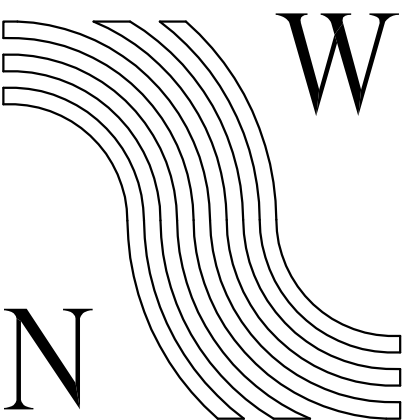


ARCHITECT WILL PROVIDE DIGITAL PDF FILES OF PANELS COORDINATED WITH SHOP DRAWING/DIMENSION COORDINATION BY CONTRACTOR. THESE WILL BE REQUIRED BY FOUNDRY FOR MANUFACTURE. PANELS WILL BE SET IN MORTAR BED IN CUT-OUT IN PLAZA SLAB.

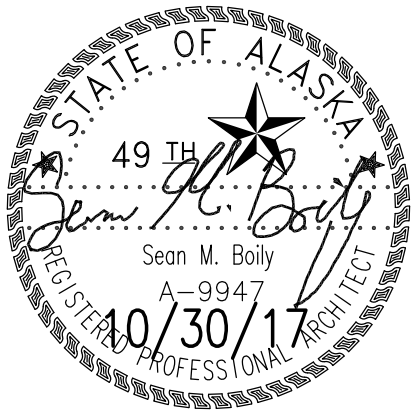

NorthWind
Architects LLC

126 SEWARD ST.
JUNEAU, AK 99801
PH #907.586.6150
FX #907.586.6181
WWW.NORTHWINDARCH.COM

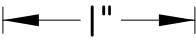

IF THE ABOVE DIMENSION DOES NOT
EQUAL EXACTLY 1", THIS DRAWING
HAS BEEN ENLARGED OR REDUCED,
AFFECTING ALL LABELED SCALES

SAYÉIK GASTINEAU COMMUNITY SCHOOL

Native Burial Grounds Monument


Douglas Indian Association
(Taaku Kwään Tribal Government)
City and Borough of Juneau
CBJ Engineering Contract No. BE18-081

SHEET TITLE:
SITE 1
PLAZA PANELS


DATE: Oct. 30, 2017
REVISION: reissue
CHECKED BY: SB
DRAWN: SB

SHEET #



A1.3

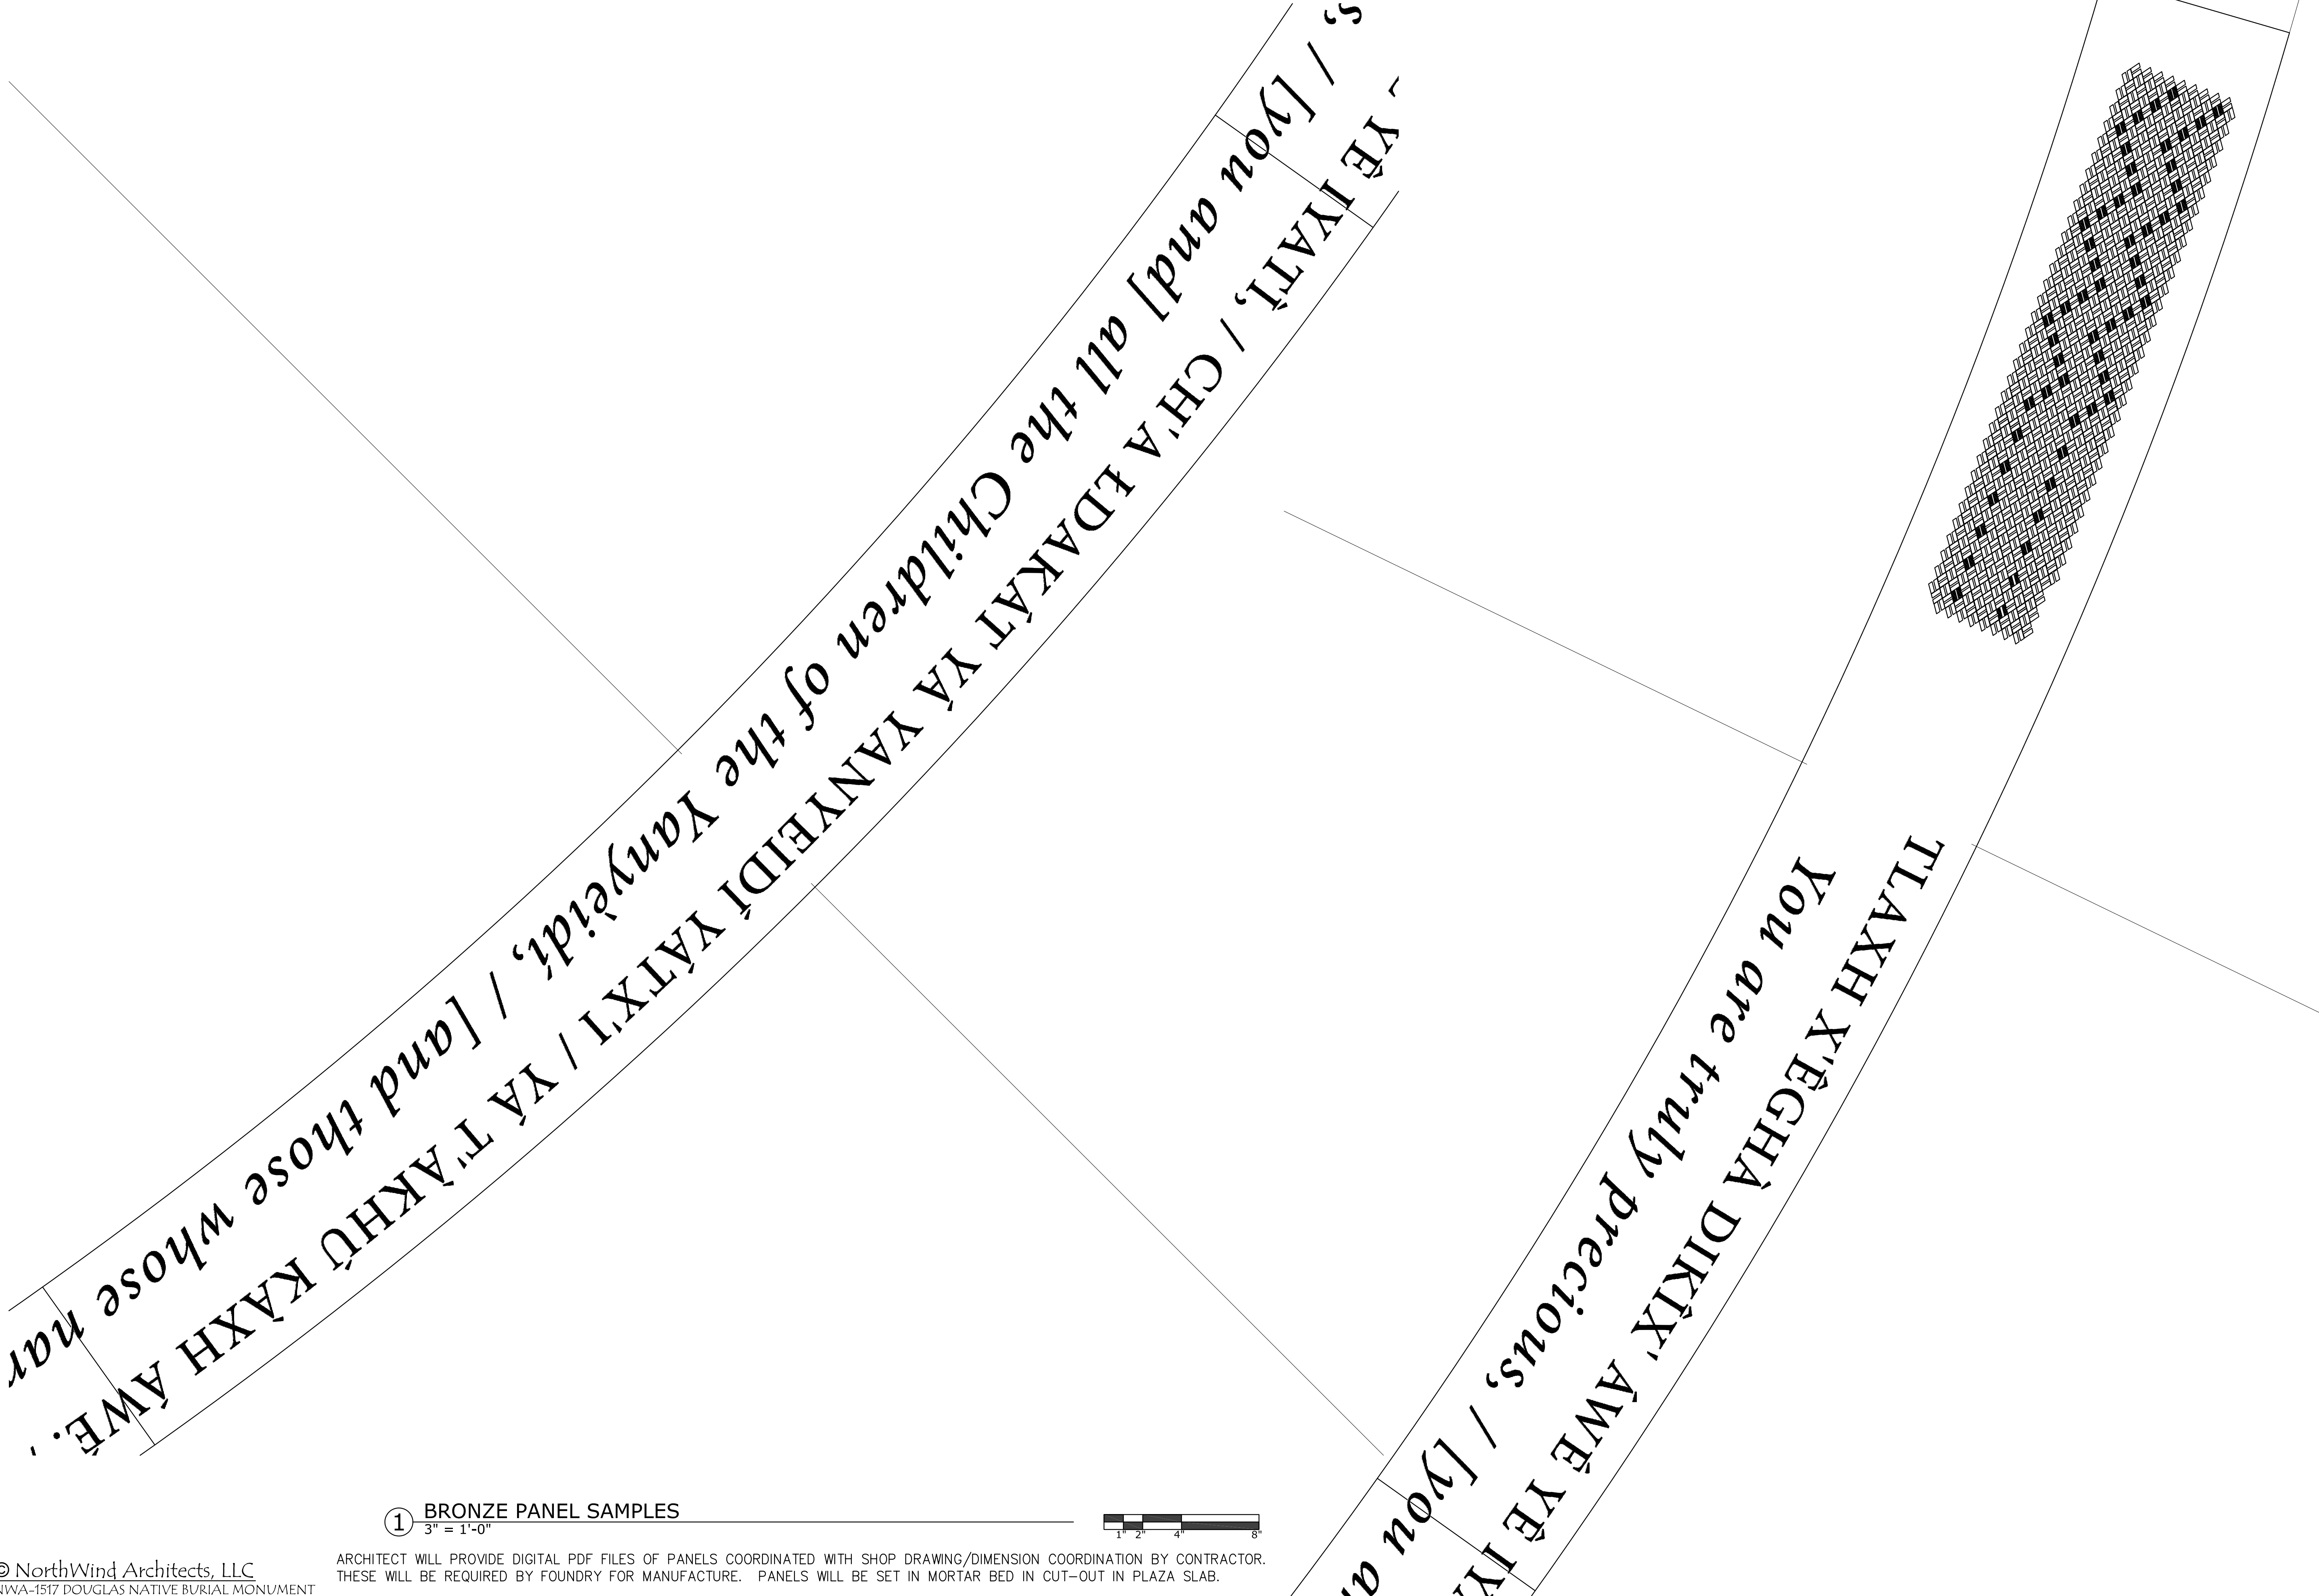


① BRONZE PANEL SAMPLES
3" = 1'-0"

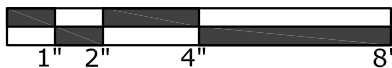

ARCHITECT WILL PROVIDE DIGITAL PDF FILES OF PANELS COORDINATED WITH SHOP DRAWING/DIMENSION COORDINATION BY CONTRACTOR. THESE WILL BE REQUIRED BY FOUNDRY FOR MANUFACTURE. PANELS WILL BE SET IN MORTAR BED IN CUT-OUT IN PLAZA SLAB.

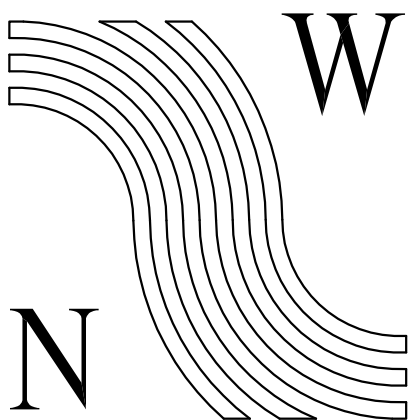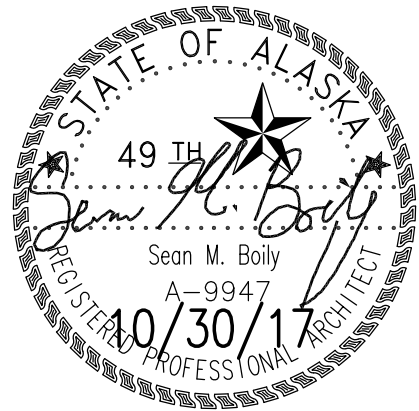

NorthWind
Architects LLC
126 SEWARD ST.
JUNEAU, AK 99801
PH #907.586.6150
FX #907.586.6181
WWW.NORTHWINDARCH.COM

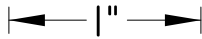

IF THE ABOVE DIMENSION DOES NOT
EQUAL EXACTLY 1", THIS DRAWING
HAS BEEN ENLARGED OR REDUCED,
AFFECTING ALL LABELED SCALES

SAYÉIK GASTINEAU COMMUNITY SCHOOL

Native Burial Grounds Monument

Douglas Indian Association
(Taaku Kwáan Tribal Government)
City and Borough of Juneau
CBJ Engineering Contract No. BE18-081


SHEET TITLE:

SITE 1
PLAZA PANELS


DATE: Oct. 30, 2017
REVISION: reissue
CHECKED BY: SB
DRAWN: SB

SHEET #


A1.4

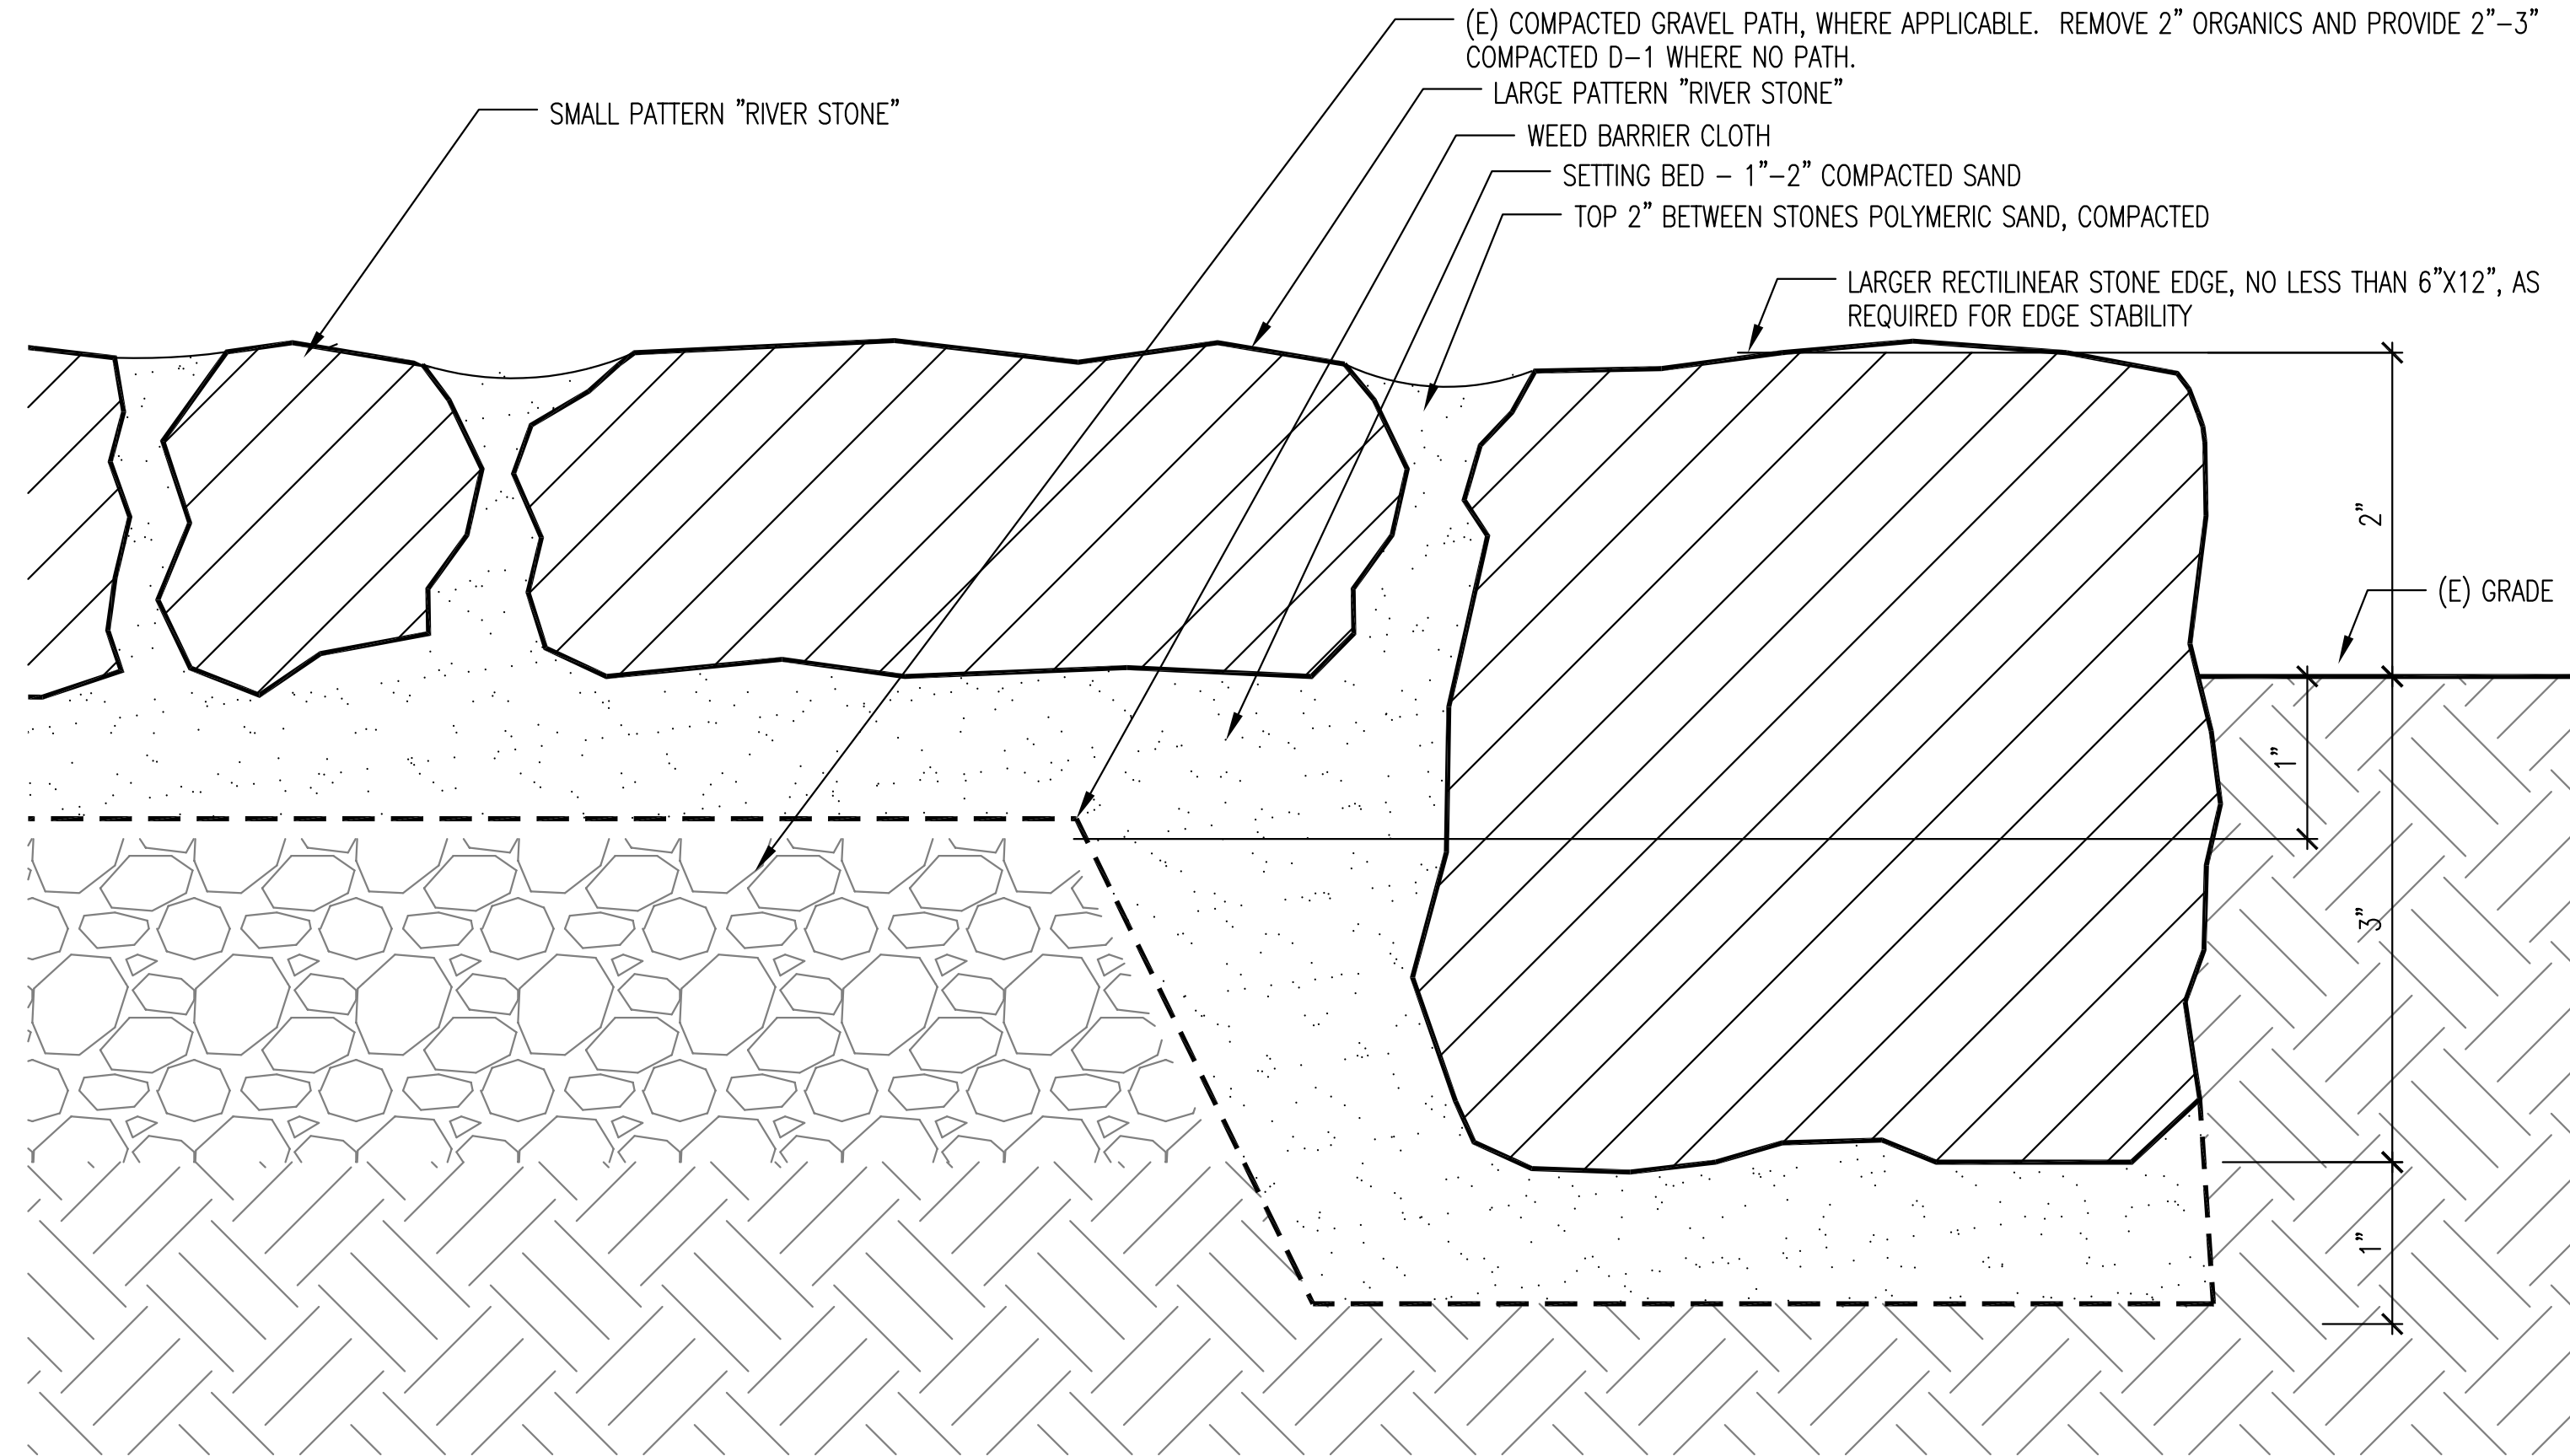

2 RIVER PATH EDGE DETAIL

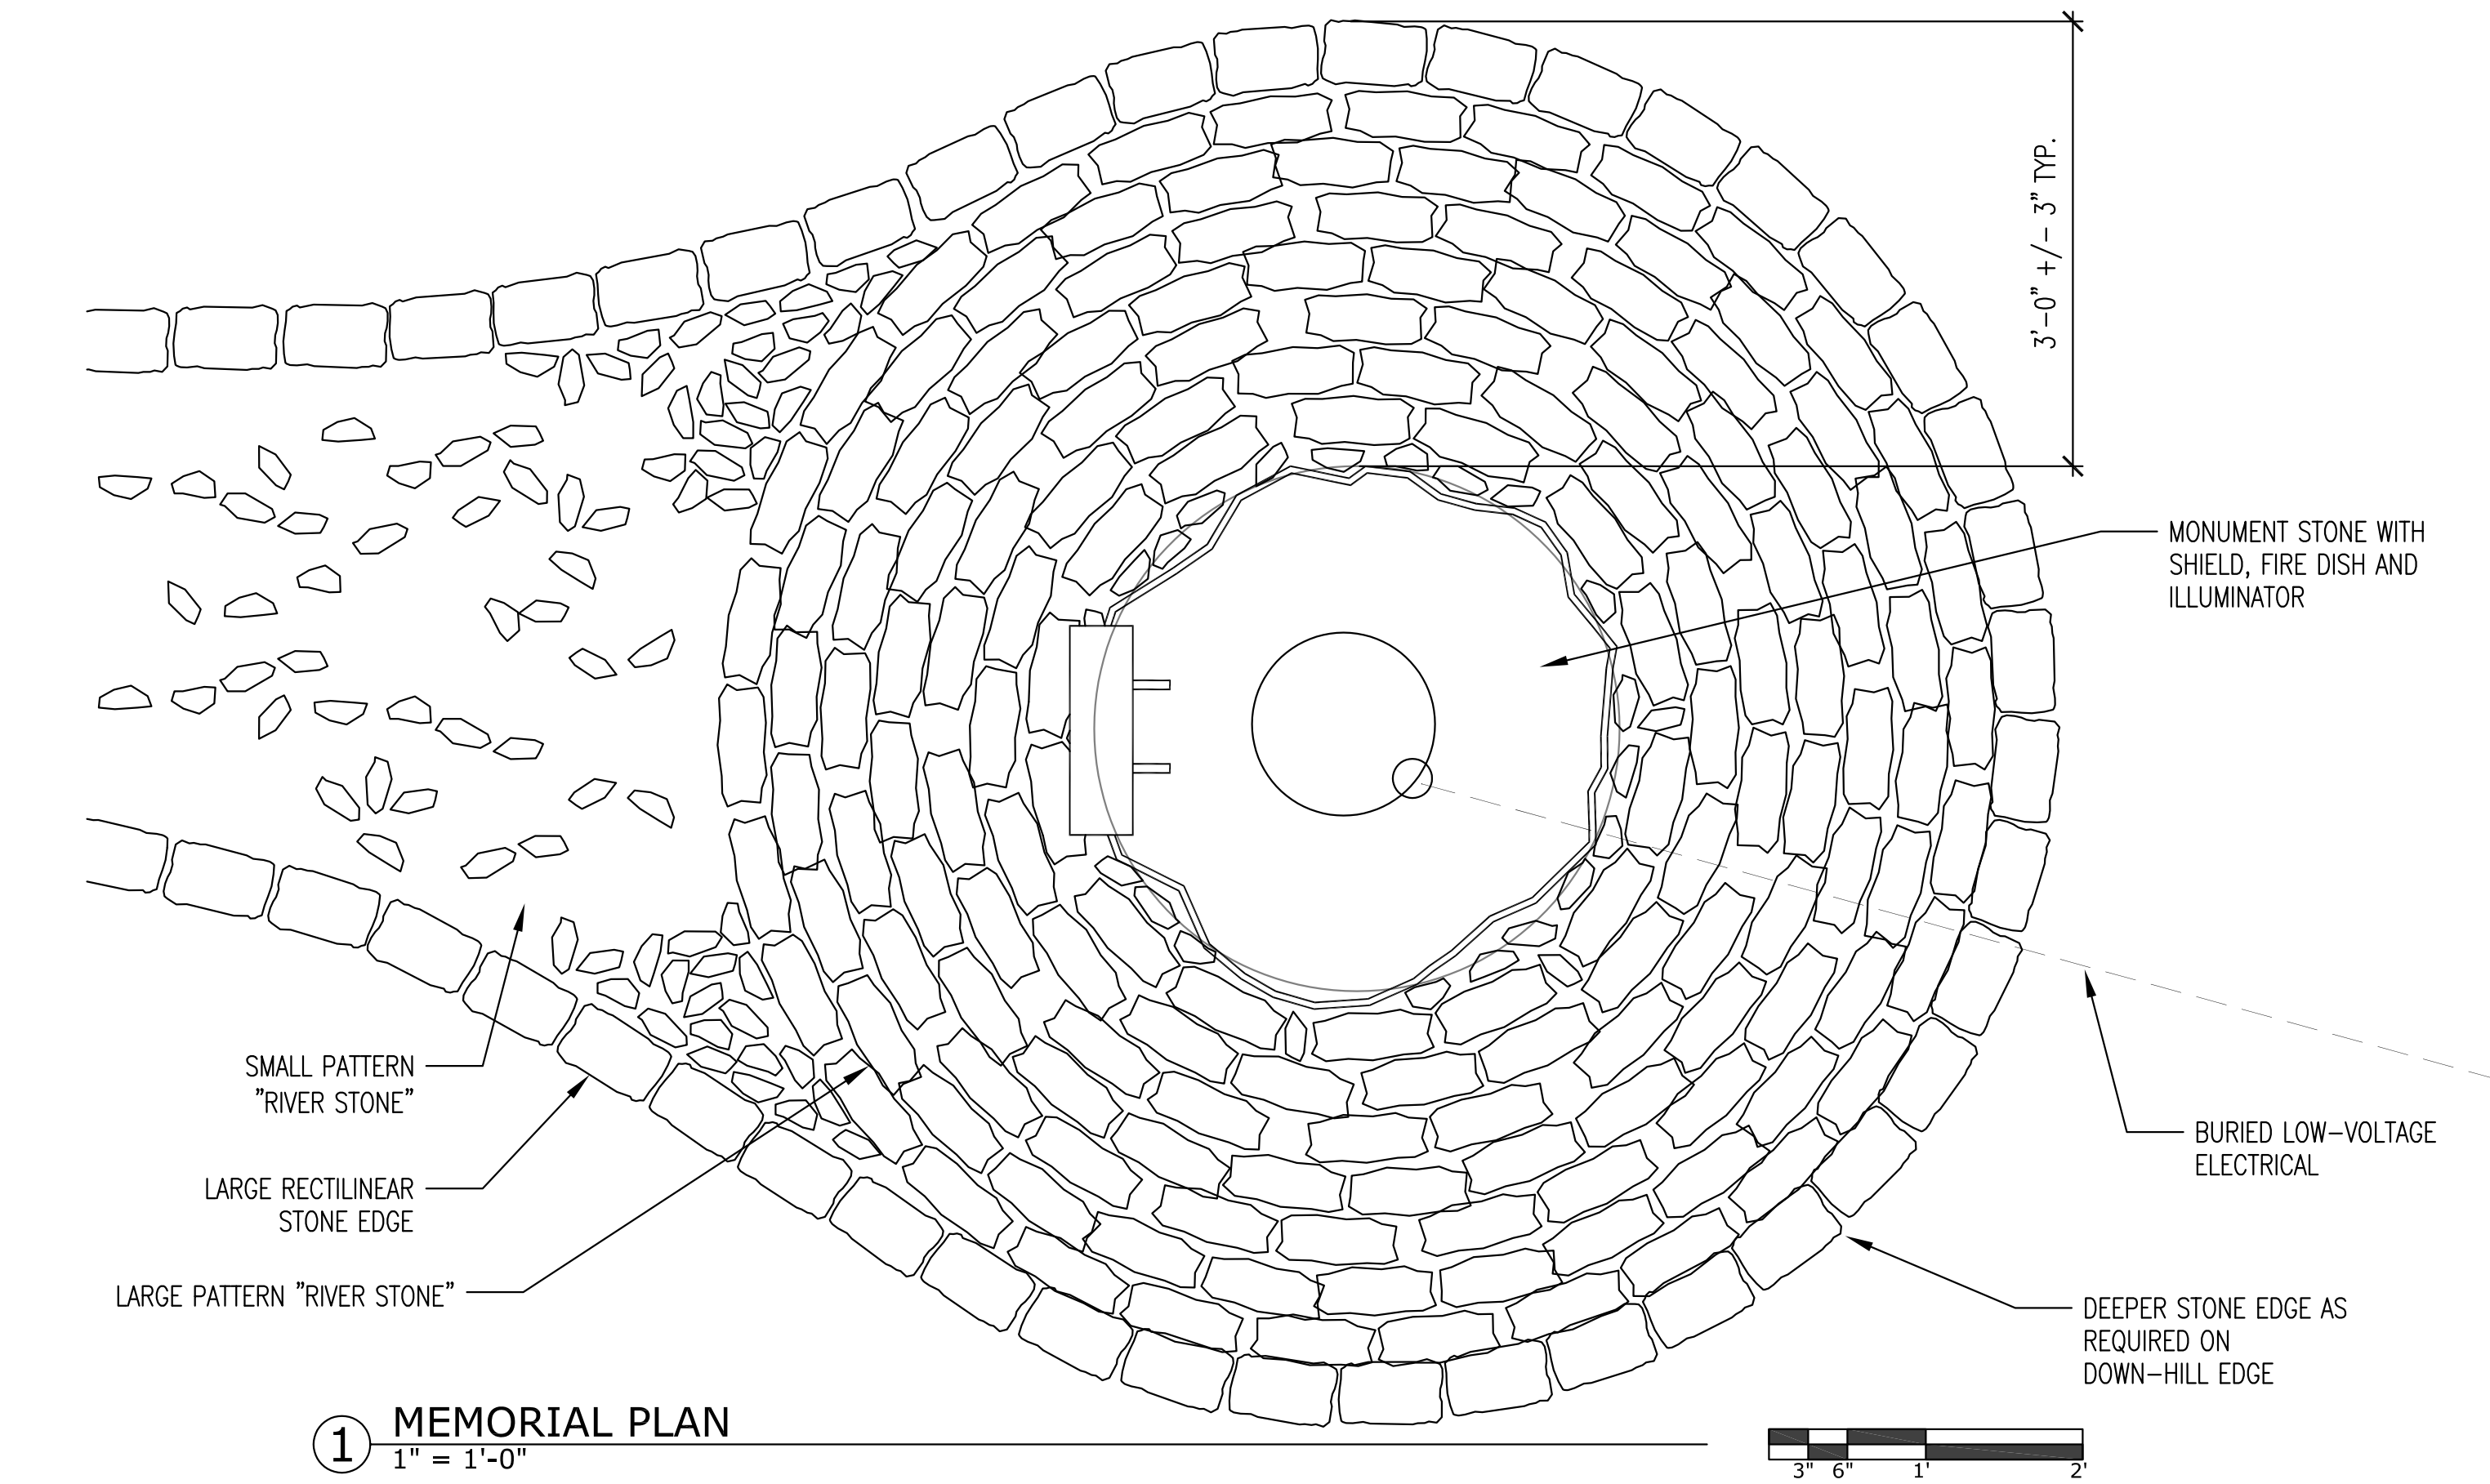


1 MEMORIAL PLAN
1" = 1'-0"

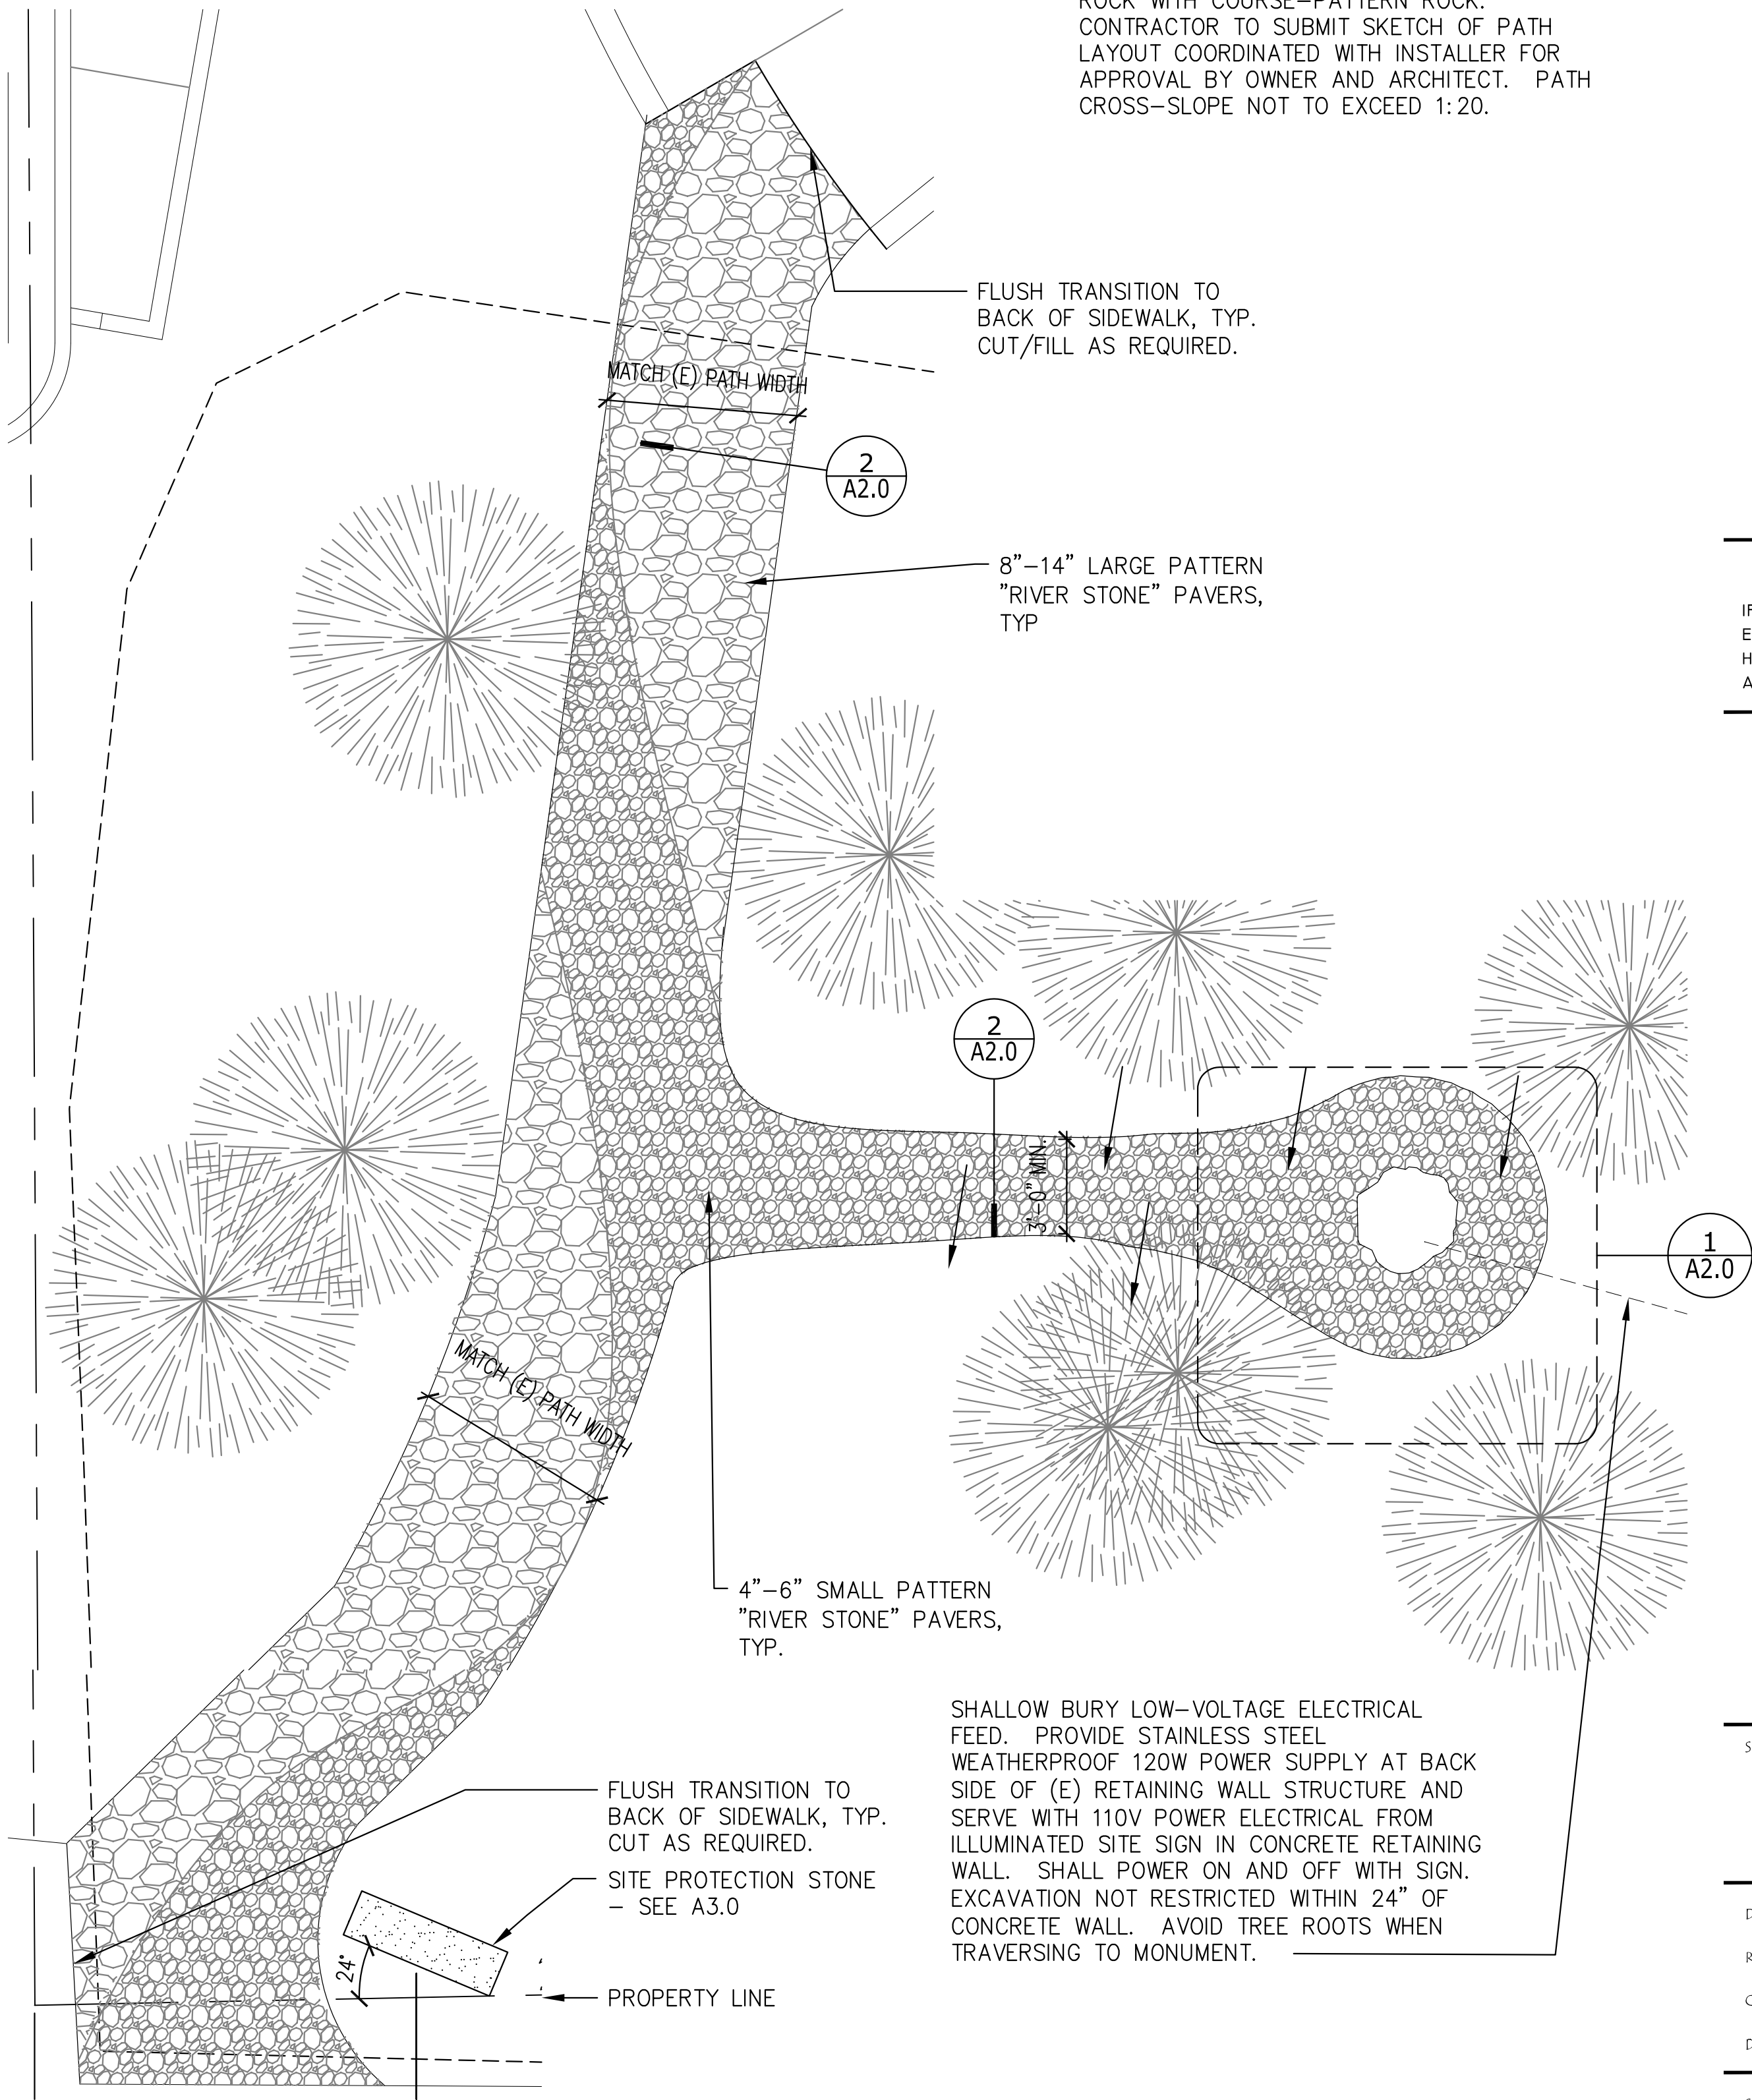

3 RIVER PATH AND MEMORIAL
1/4" = 1'-0"

NOTE: RIVERSTONE PAVER PATTERN SHOWN IN 3/A2.0 IS REPRESENTATIVE OF THE GESTURE/IDEA, NOT A FIXED DESIGN PATTERN. NOTE THE BORDER CONDITIONS DETAILED ARE NOT SHOWN IN THIS PLAN, BUT SHALL BE PRESENT AT ALL PATH EDGES, AND NOTE RELATIVE RELATIONSHIP OF FINE-PATTERN ROCK WITH COURSE-PATTERN ROCK. CONTRACTOR TO SUBMIT SKETCH OF PATH LAYOUT COORDINATED WITH INSTALLER FOR APPROVAL BY OWNER AND ARCHITECT. PATH CROSS-SLOPE NOT TO EXCEED 1:20.

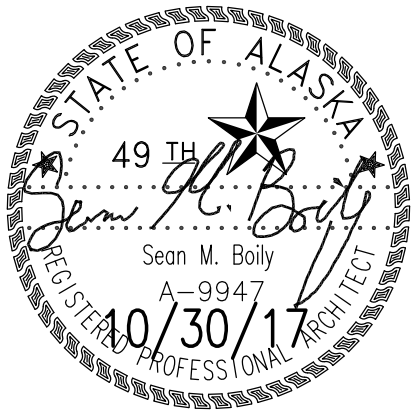

NorthWind Architects LLC
126 SEWARD ST.
JUNEAU, AK 99801
PH #907.586.6150
Fx #907.586.6181
WWW.NORTHWINDARCH.COM

IF THE ABOVE DIMENSION DOES NOT EQUAL EXACTLY 1", THIS DRAWING HAS BEEN ENLARGED OR REDUCED, AFFECTING ALL LABELED SCALES

SAYÉIK GASTINEAU COMMUNITY SCHOOL



Native Burial Grounds Monument

Douglas Indian Association
(Taaku Kwáan Tribal Government)
City and Borough of Juneau
CBJ Engineering Contract No. BE18-081

SHEET TITLE:	
SITE 2 RIVER PATH AND MEMORIAL	
DATE:	Oct. 30, 2017
REVISION:	reissue
CHECKED BY:	SB
DRAWN:	SB

SHEET #

A2.0

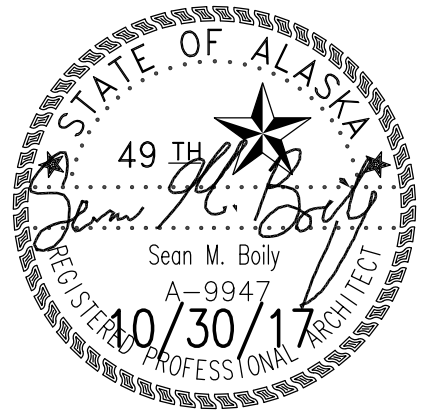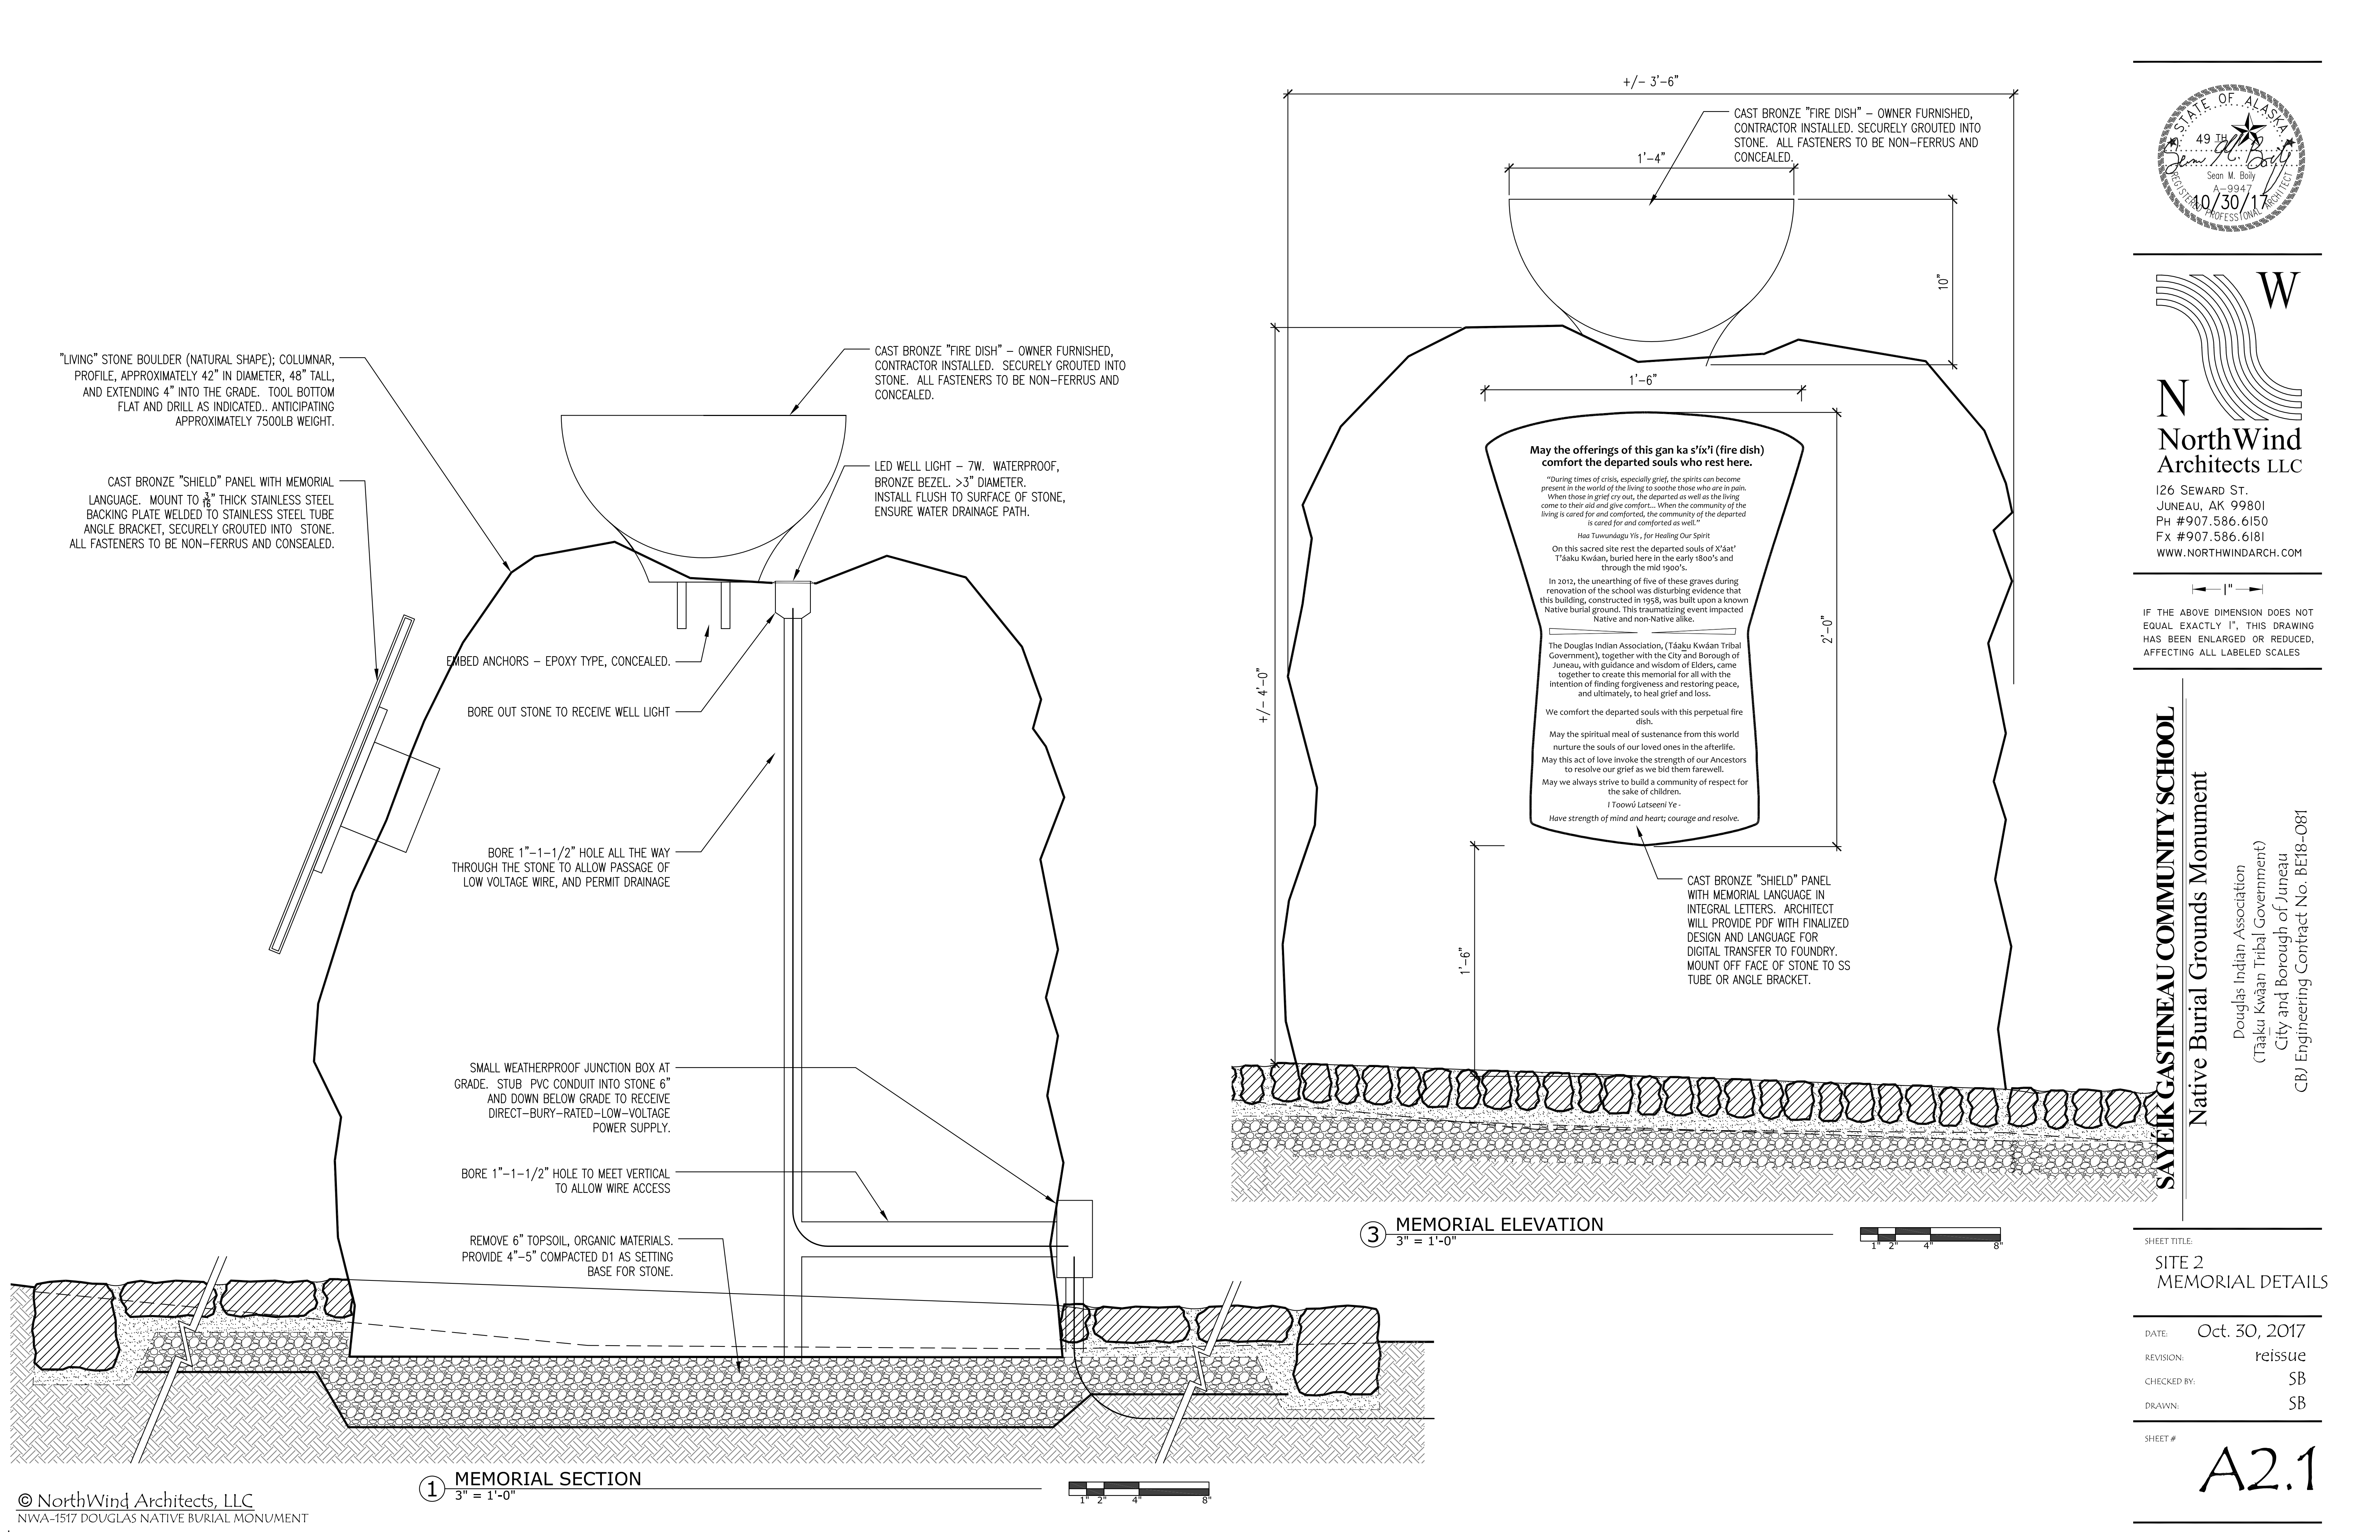

NorthWind Architects LLC

126 SEWARD ST.
JUNEAU, AK 99801
PH #907.586.6150
FX #907.586.6181
WWW.NORTHWINDARCH.COM

IF THE ABOVE DIMENSION DOES NOT EQUAL EXACTLY 1", THIS DRAWING HAS BEEN ENLARGED OR REDUCED, AFFECTING ALL LABELED SCALES

SAYEK GASTINEAU COMMUNITY SCHOOL
Native Burial Grounds Monument



Douglas Indian Association
(T'áaku Kwáan Tribal Government)
City and Borough of Juneau
CBJ Engineering Contract No. BE18-081

SHEET TITLE:
**SITE 2
MEMORIAL DETAILS**

DATE: Oct. 30, 2017
REVISION: reissue
CHECKED BY: SB
DRAWN: SB


SHEET #

A2.1

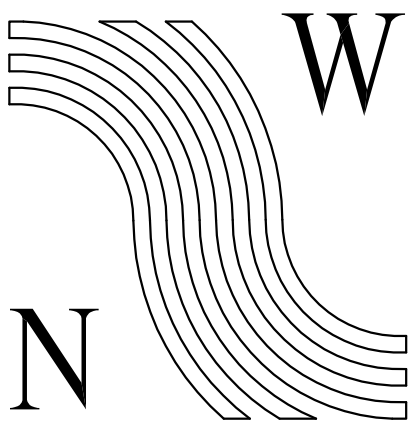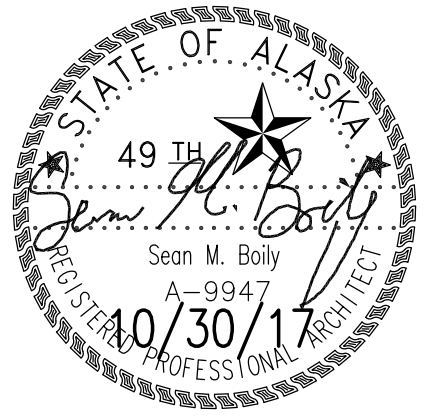

NorthWind
Architects LLC

126 SEWARD ST.
JUNEAU, AK 99801
PH #907.586.6150
FX #907.586.6181
WWW.NORTHWINDARCH.COM

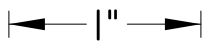

IF THE ABOVE DIMENSION DOES NOT
EQUAL EXACTLY 1", THIS DRAWING
HAS BEEN ENLARGED OR REDUCED,
AFFECTING ALL LABELED SCALES

SAYÉIK GASTINEAU COMMUNITY SCHOOL

Native Burial Grounds Monument

Douglas Indian Association
(Taakw Kwáan Tribal Government)
City and Borough of Juneau
CBJ Engineering Contract No. BE18-081

SHEET TITLE:

SITE 3
SITE PROTECTION

DATE: Oct. 30, 2017


REVISION: reissue

CHECKED BY: SB

DRAWN: SB



SHEET #

A3.0

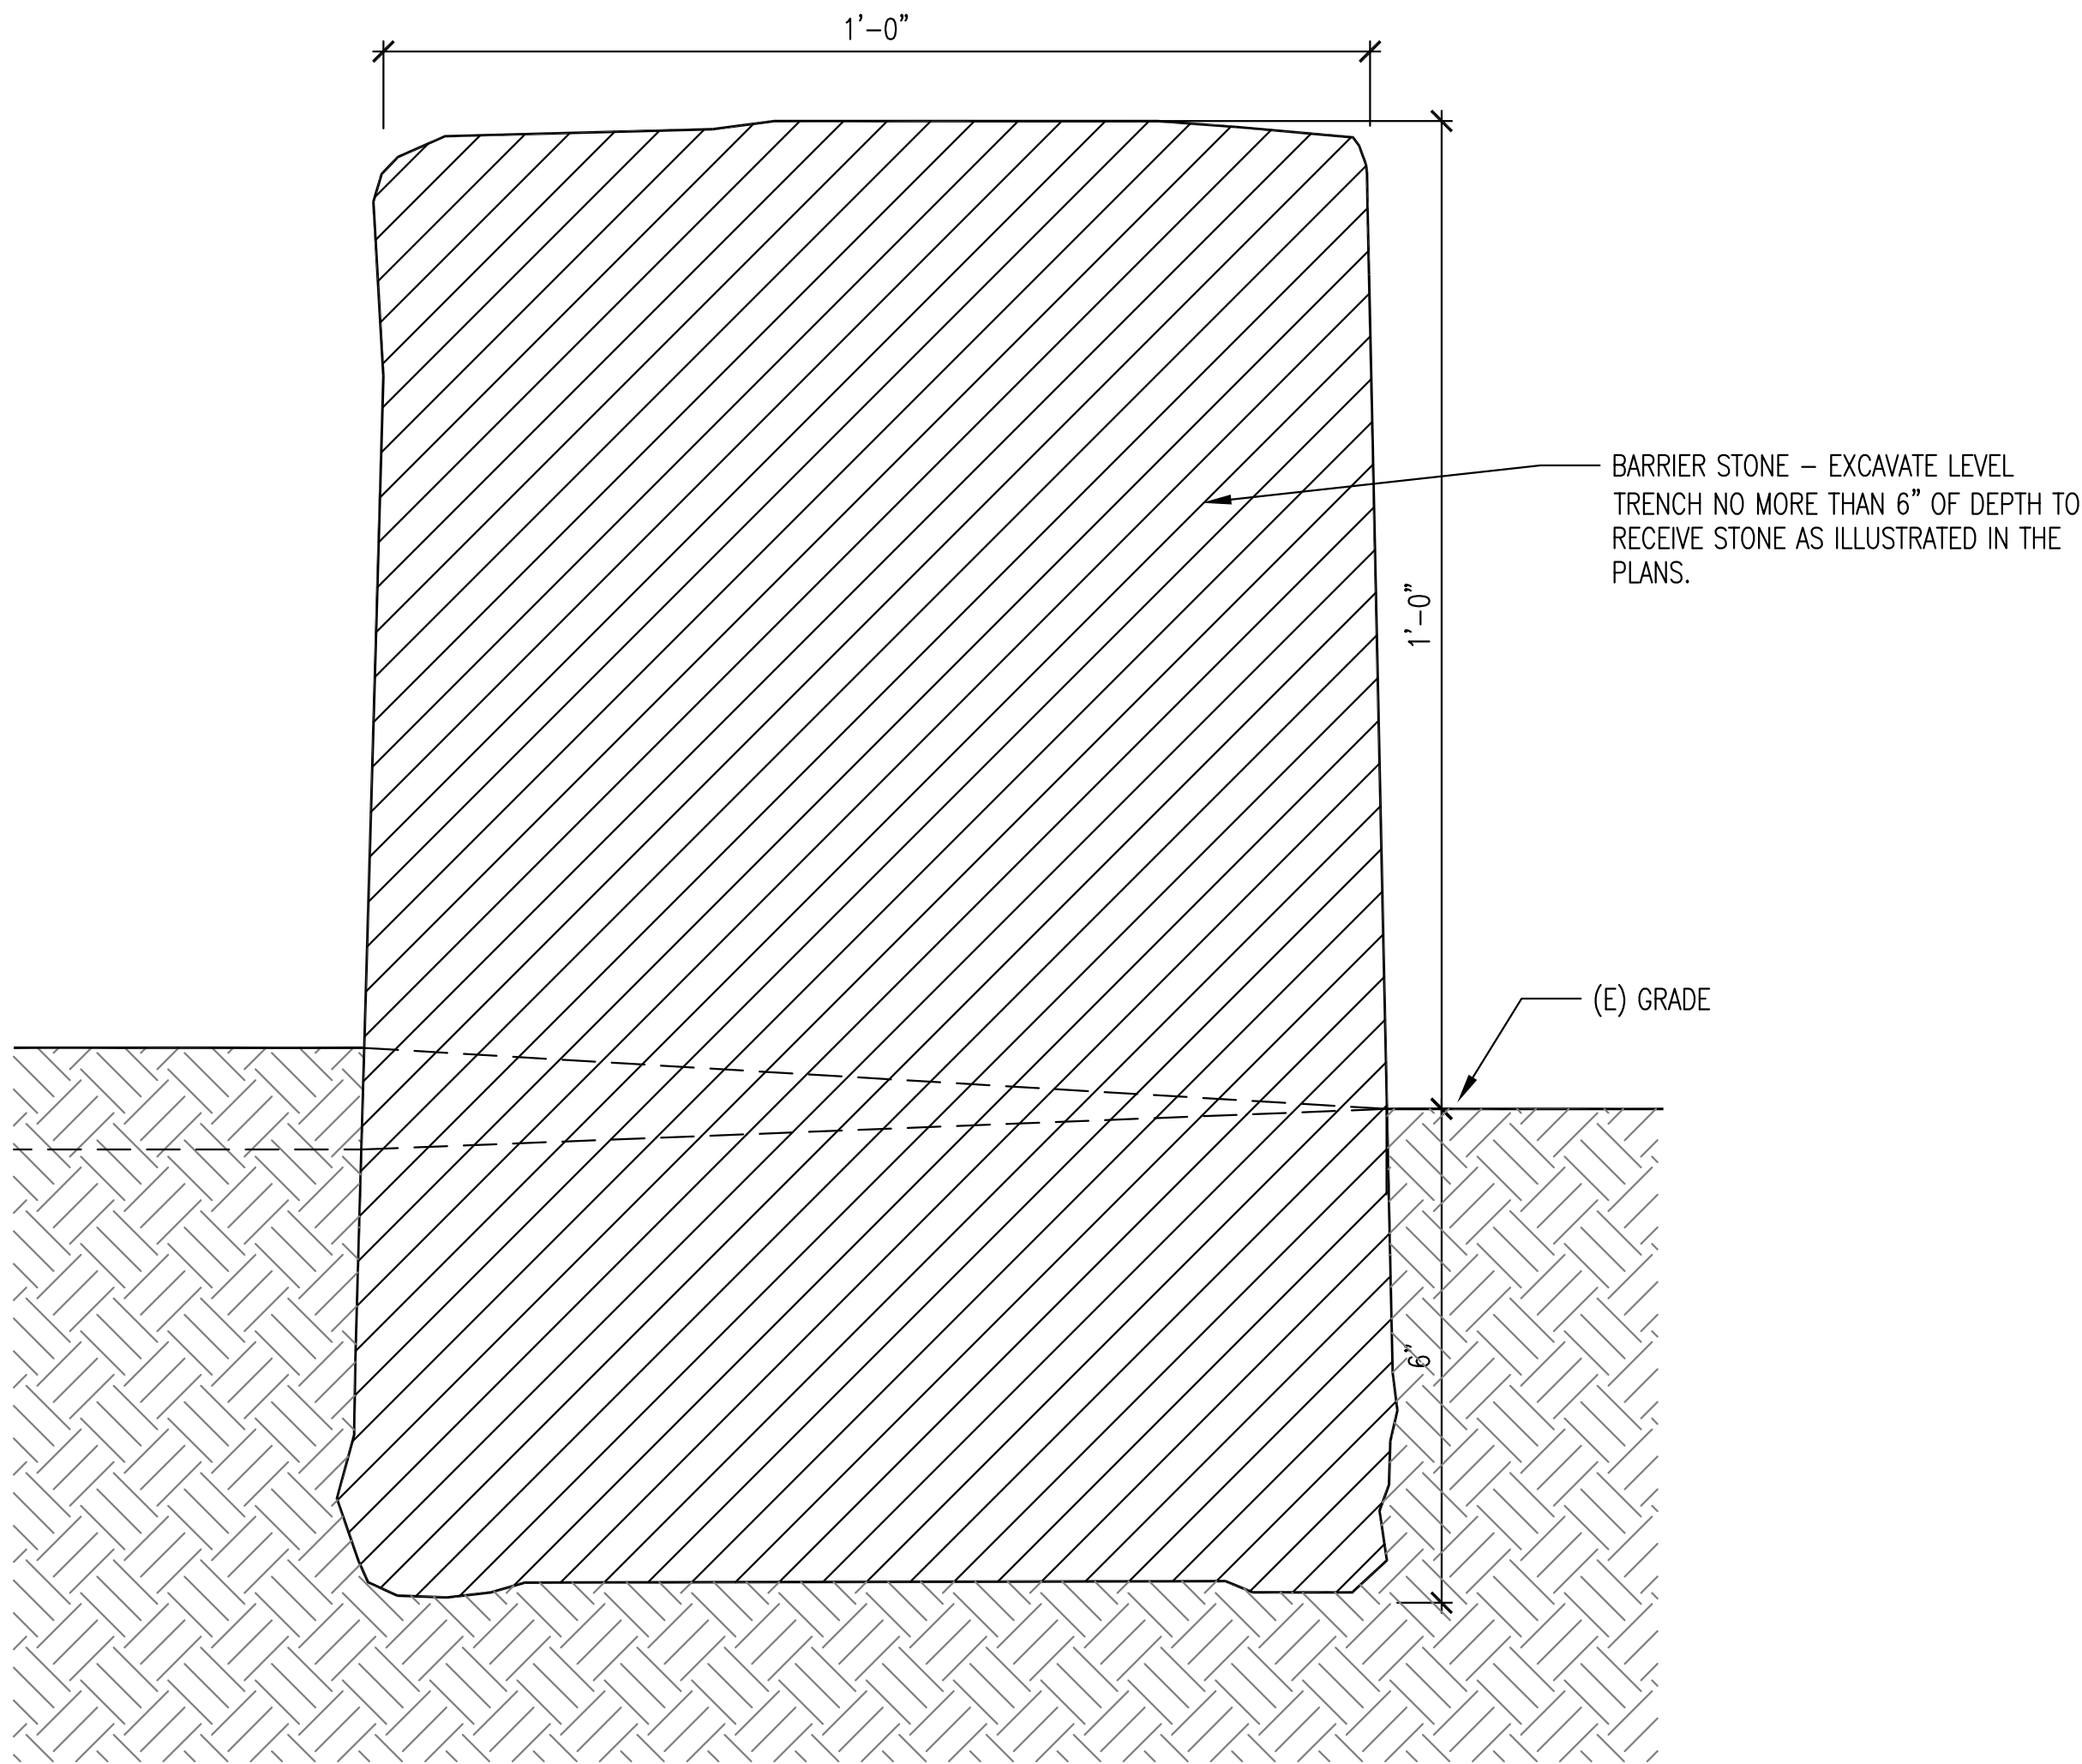


② STONE PLACEMENT ON GRADE


6" = 1'-0"

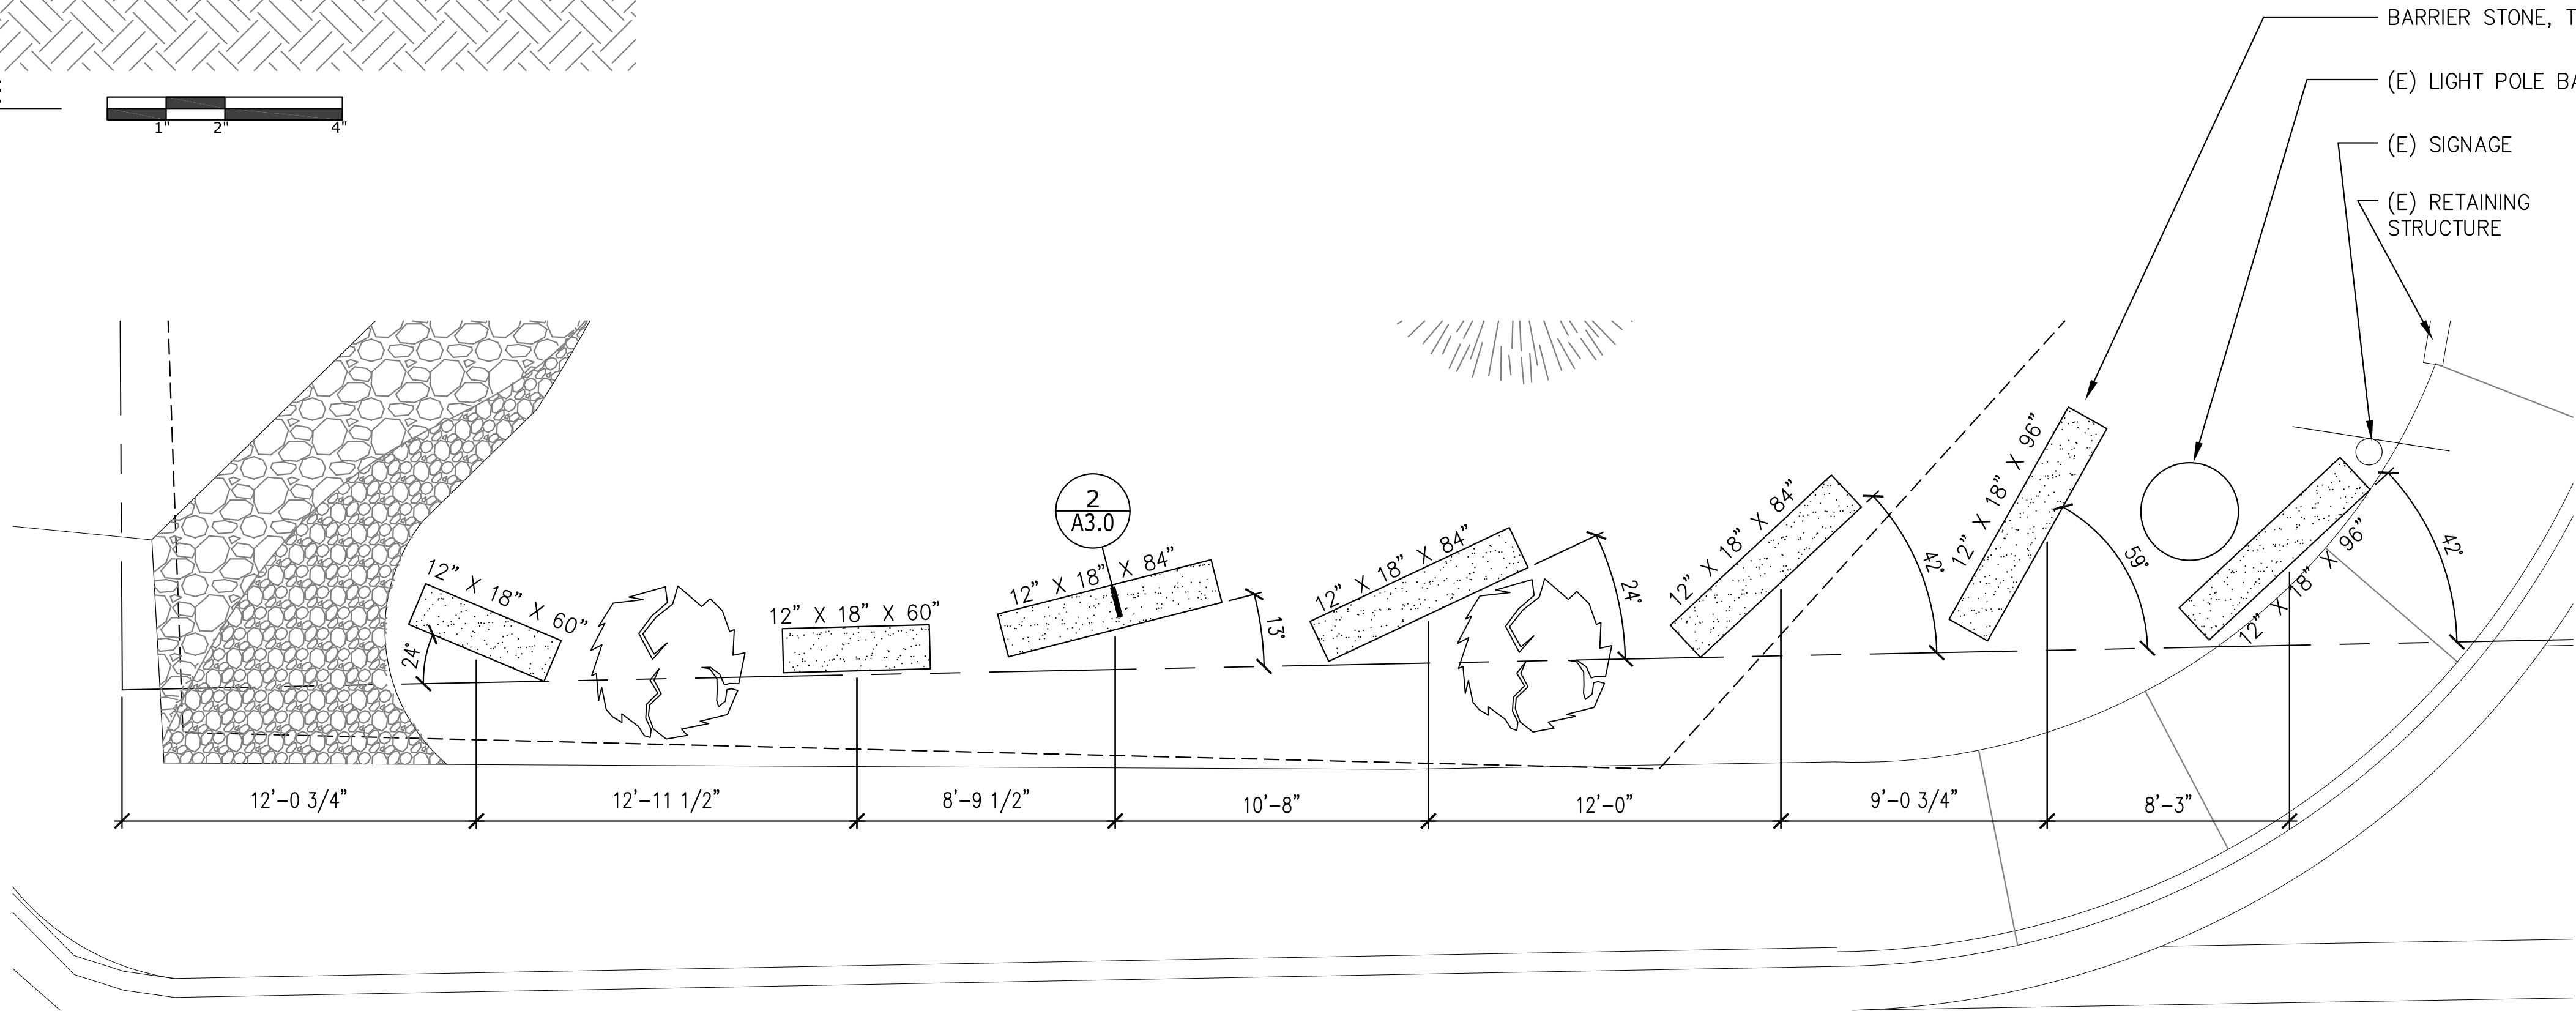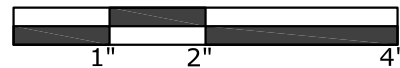

① SITE PROTECTION

1/4" = 1'-0"

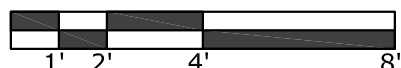

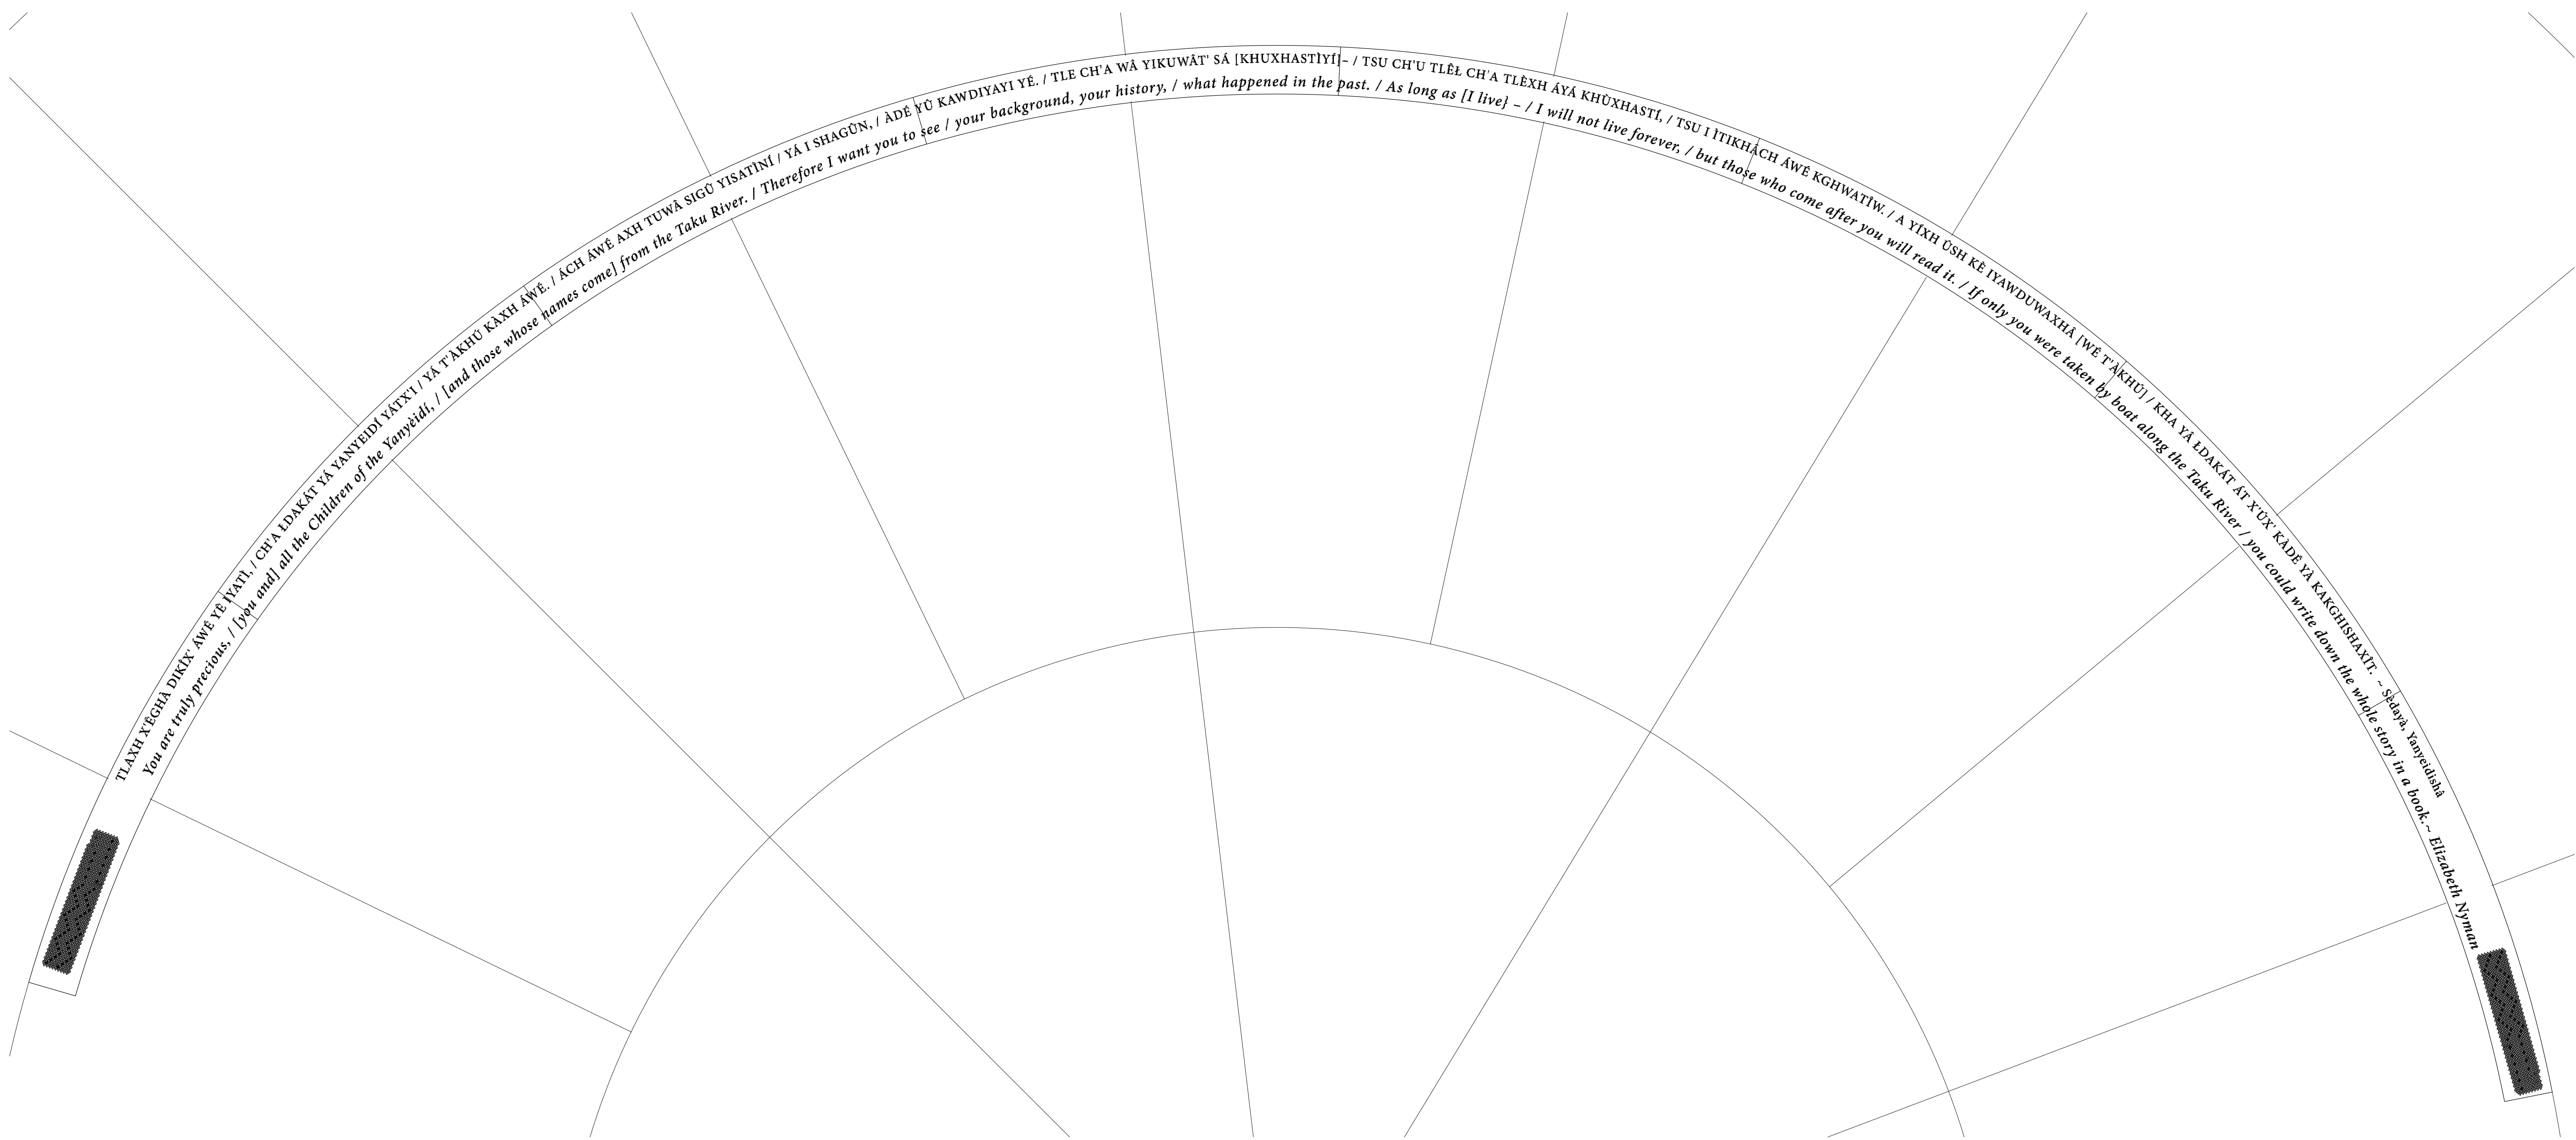

SAYÉIK GASTINEAU COMMUNITY SCHOOL

NATIVE BURIAL GROUNDS MONUMENT

Douglas Indian Association
(Taa'ku Kwaa'n Tribal Government)
City and Borough of Juneau
Juneau School District
Juneau, Alaska

