


AUKE LAKE WAYSIDE has been loved for years by swimmers, boaters, hikers, and nature lovers. It is starting to show wear through eroded banks and damaged riparian vegetation. This project aims to enhance the existing recreational opportunities while preserving views and minimizing impacts to water quality and riparian vegetation.

- The plan seeks to:
1. Formalize existing paths, routes and gathering areas to minimize disturbance of vegetation and eroding of slopes.
 2. Provide surface storm water treatment prior to discharge to the lake.
 3. Preserve and take advantage of views to the lake and mountains.
 4. Make connections to existing and planned trails.

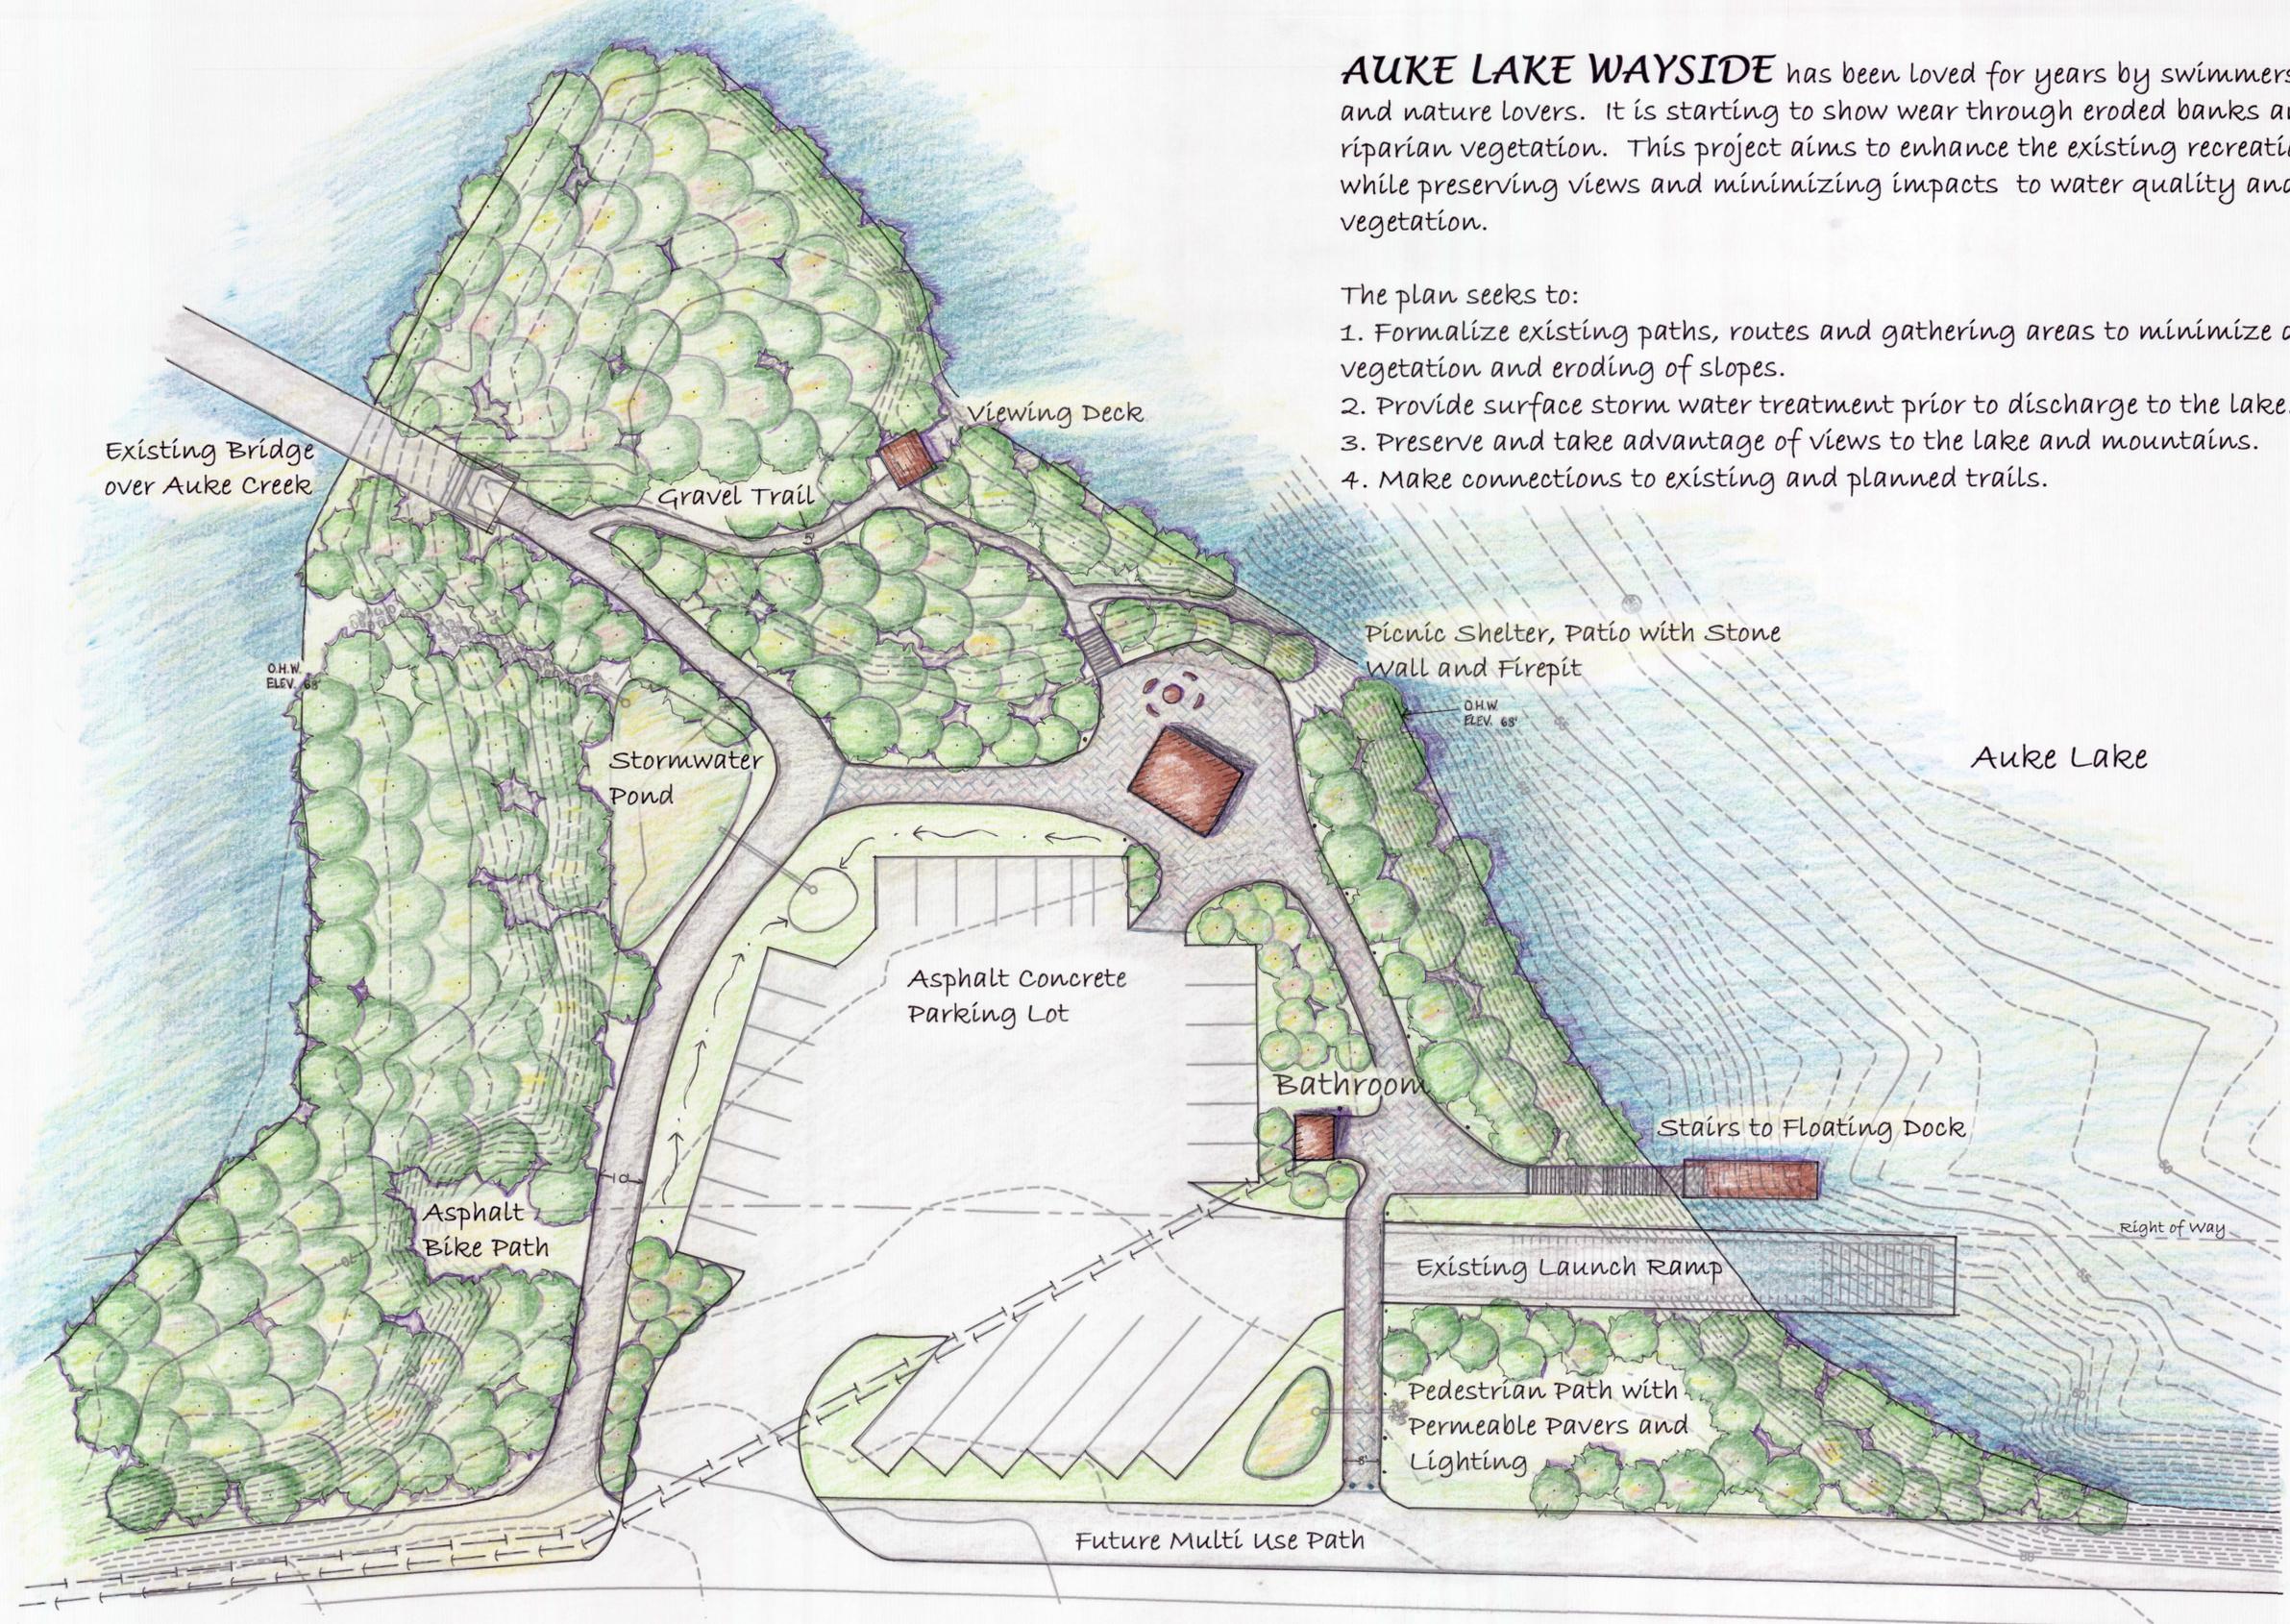

AUKE LAKE WAYSIDE

CONCEPT PLAN AND DETAILS, April 2012

Alaska Department of Transportation and Public Facilities and City and Borough of Juneau

