



DRAWING PATH: \\192.168.15.10\vol4-trn server\Projects\Active\08039.000 CBU Harbors-Waterway Speed Signage\0400 Drawings\401 Working Drawings\

PLOTTED: 6/6/2008 9:46 AM

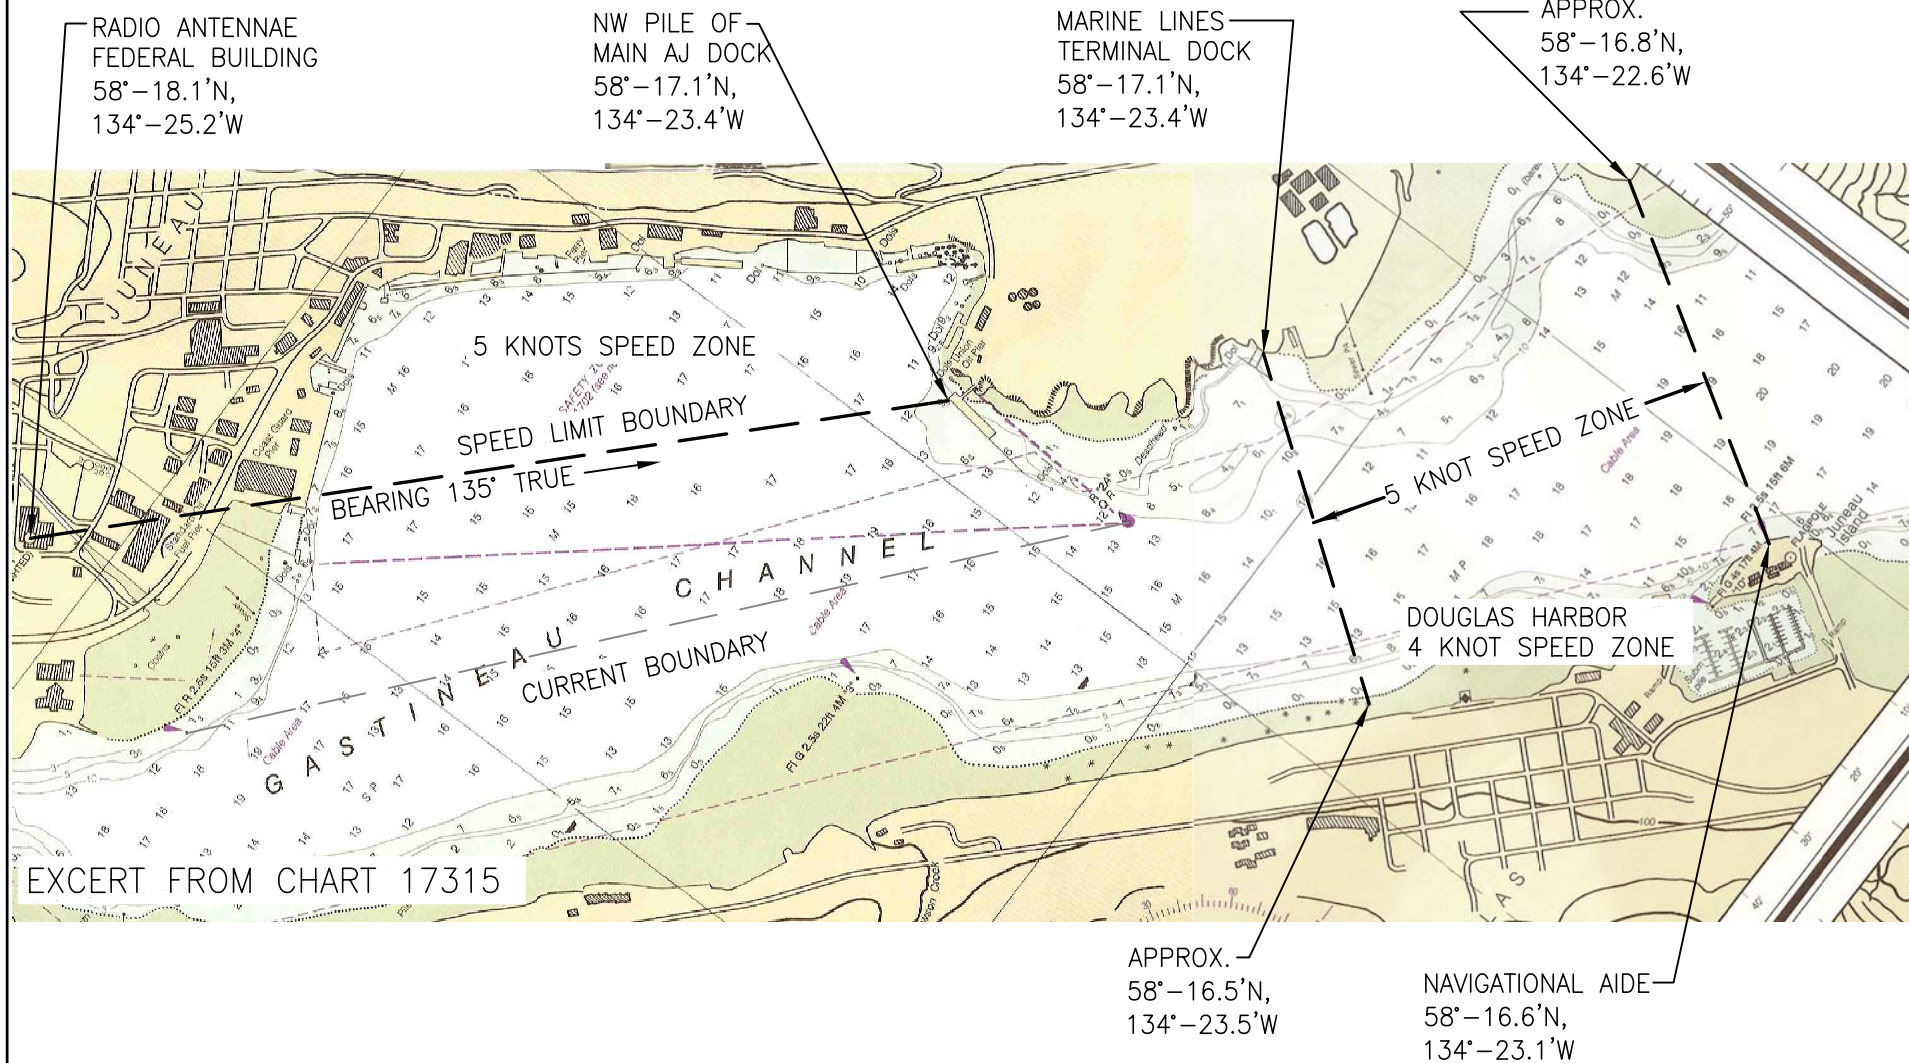

PROJECT No:	08039.000
DATE:	06/05/08
DESIGN BY:	CMF
DRAWN BY:	DJS
CHECKED BY:	CMF
FILE:	HARBOR.dwg
REV:	-
SHEET:	1 OF 1

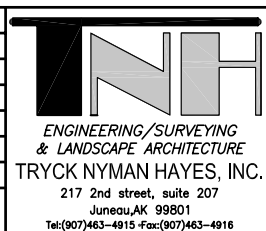

CITY AND BUREAU OF JUNEAU JUNEAU HARBOR SPEED LIMIT BOUNDARIES

JUNEAU, ALASKA